





HVAC DEMOLITION WORK NOTES


- 1

REMOVE EXISTING FCU, PIPING, AND T-STAT UP TO POR. REMOVE ALL REFRIGERANT PIPING. POR CONDENSATE PIPING TO STORM DRAIN.
- 2

REMOVE EXISTING ACCU AND REFRIGERANT PIPING.

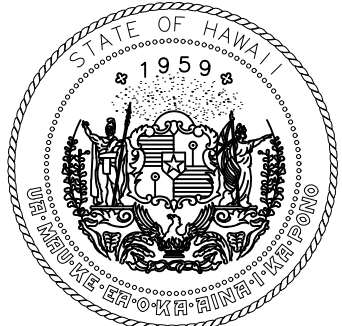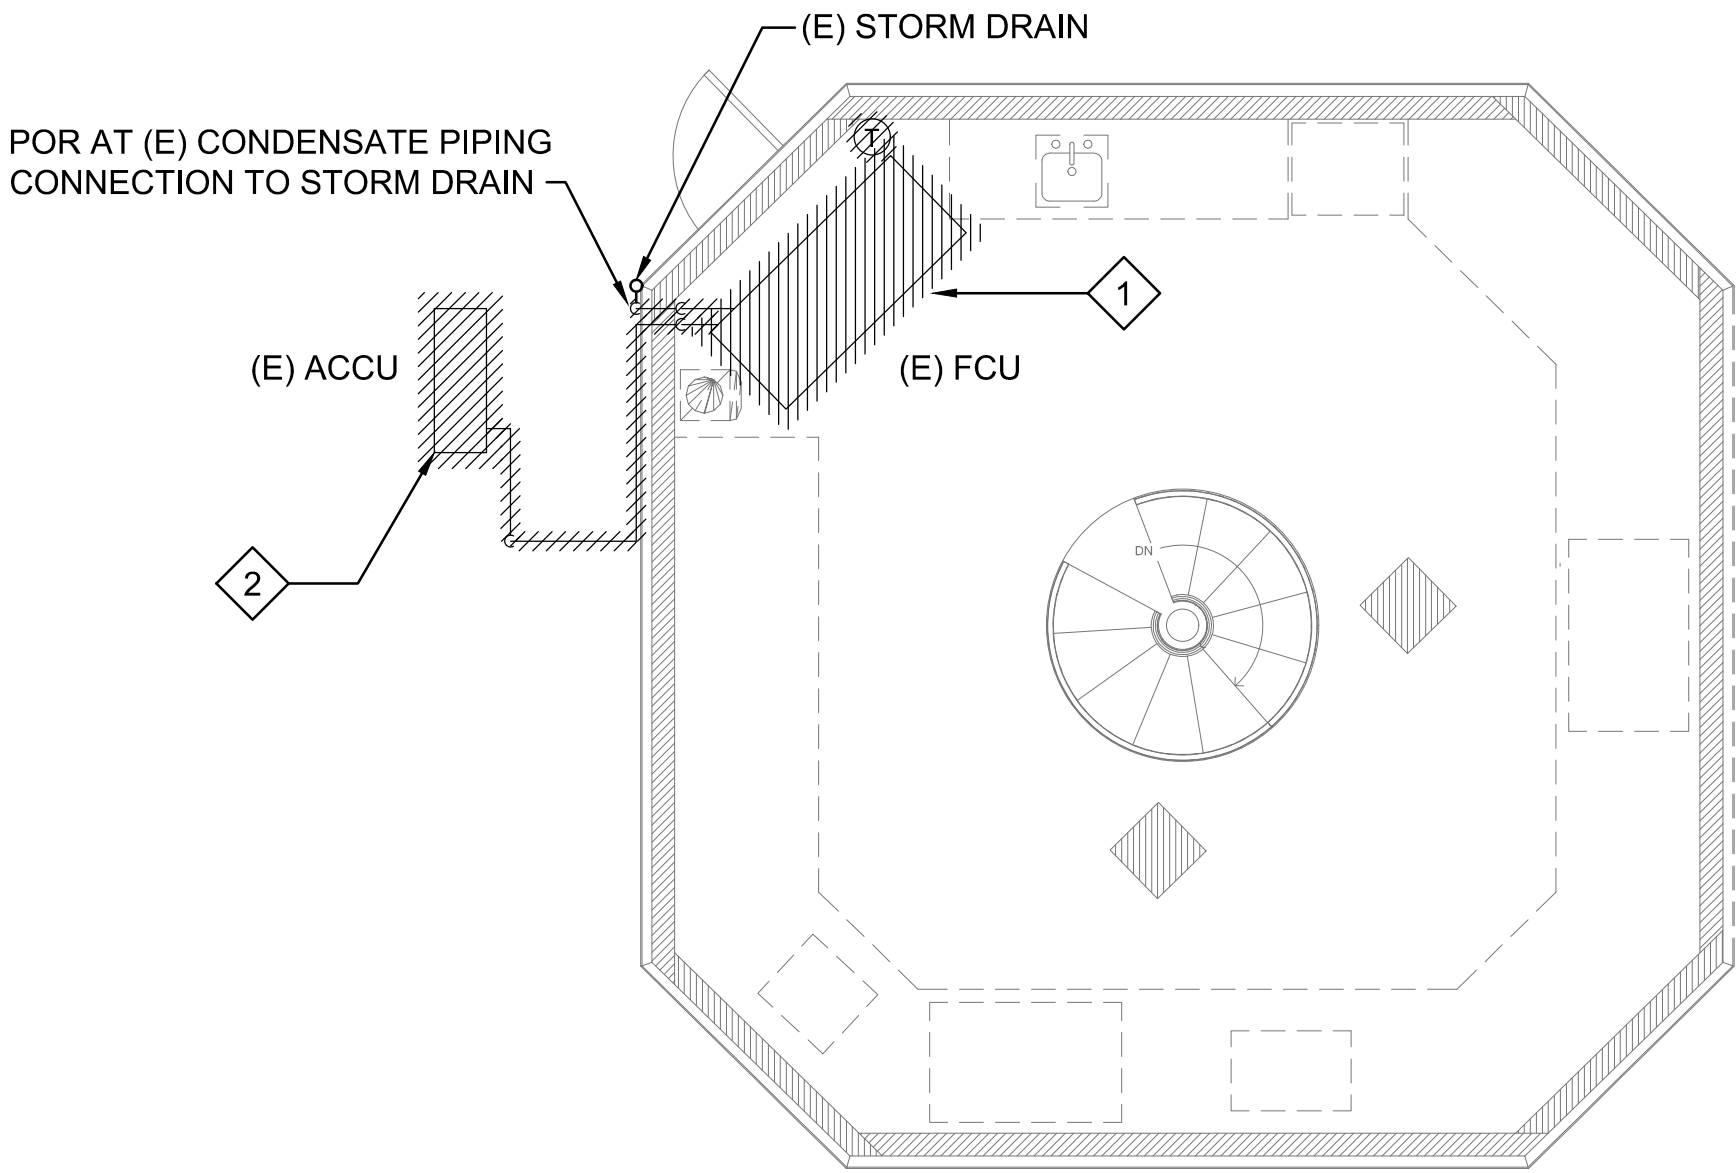

Airports Division
DEPARTMENT OF TRANSPORTATION
STATE OF HAWAII

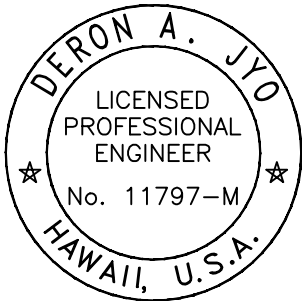

04/30/2024

Deron A. Jyo

This work was prepared by me or under my supervision.

DSGN.	DRWN.	CHKD.	APPD.
-------	-------	-------	-------

NO.	DATE	REVISIONS
-----	------	-----------

**FINAL
SUBMITTAL**

09/30/22
DATE

PROJECT TITLE :

**AIR TRAFFIC CONTROL
TOWER REPAIRS**

AT
KALAELOA AIRPORT
BARBERS POINT, OAHU, HAWAII

PROJECT NO.:

AO5024-03



SHEET TITLE:

**AIR TRAFFIC CONTROL
TOWER, 4TH LEVEL
MECHANICAL
REMOVAL PLAN**

DATE :	DWG. NO.
9/30/22	MD106
SHEET :	
41 OF 49 SHEET	

AIR TRAFFIC CONTROL TOWER 4TH LEVEL MECHANICAL REMOVAL PLAN

SCALE: 1/4" = 1'-0"

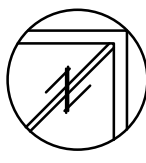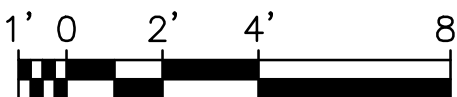

NORTH