





PLUMBING DEMOLITION WORK NOTES

- 1 REMOVE EXISTING HOSE BIBB AND PIPING UP TO POR.
- 2 EXISTING SINK TO REMAIN. REMOVE EXISTING DOMESTIC WATER PIPING UP TO POR.
- 3 REMOVE EXISTING DOMESTIC WATER PIPING, VALVES, AND ACCESSORIES UP TO POR.

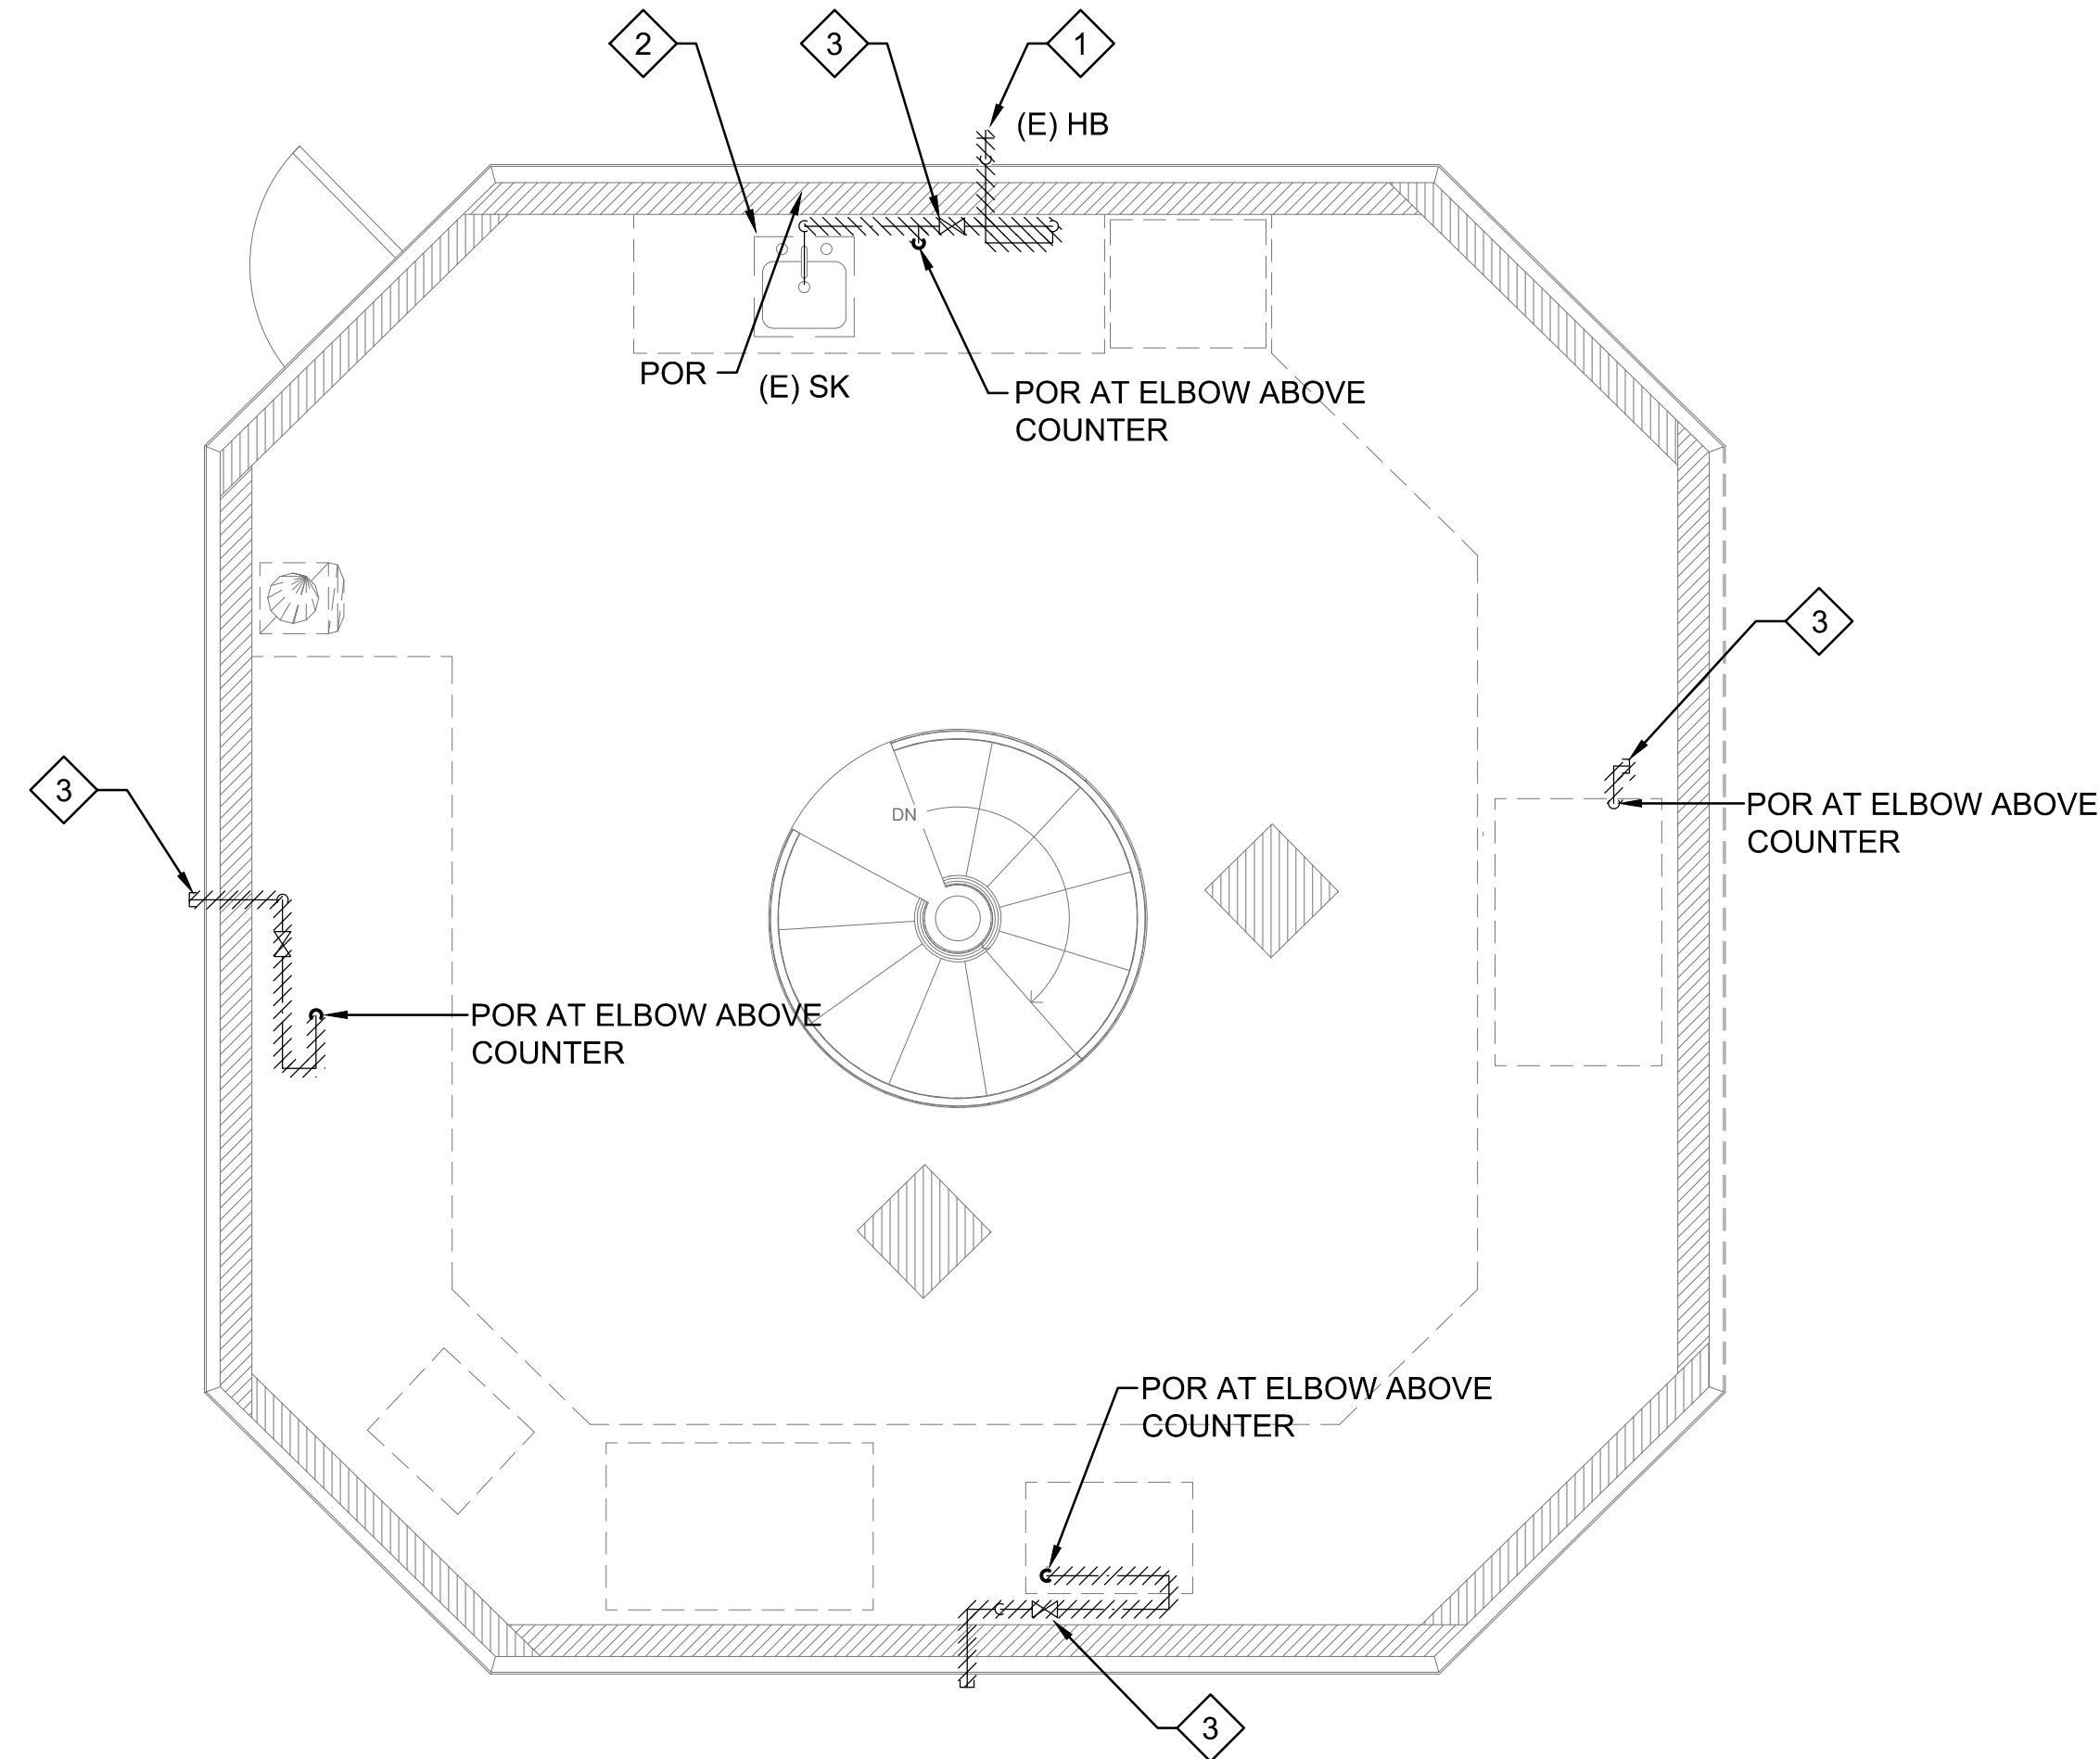


ENLARGED ATCT 4TH LEVEL PLUMBING REMOVAL PLAN
SCALE: 3/8" = 1'-0"


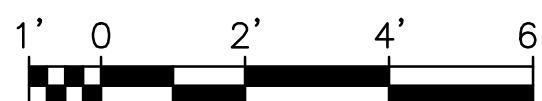


PLUMBING NEW WORK NOTES


- 1 INSTALL NEW WATER NOZZLES WITH ADJUSTABLE BALL FITTINGS AND PIPING UP TO POC.
- 2 INSTALL NEW HOSE BIBB AND PIPING. PROVIDE NEW COLD WATER PIPING UP TO POC.
- 3 RECONNECT DOMESTIC WATER PIPING TO EXISTING SINK.
- 4 INSTALL NEW GATE VALVE AND PIPING UP TO POC.

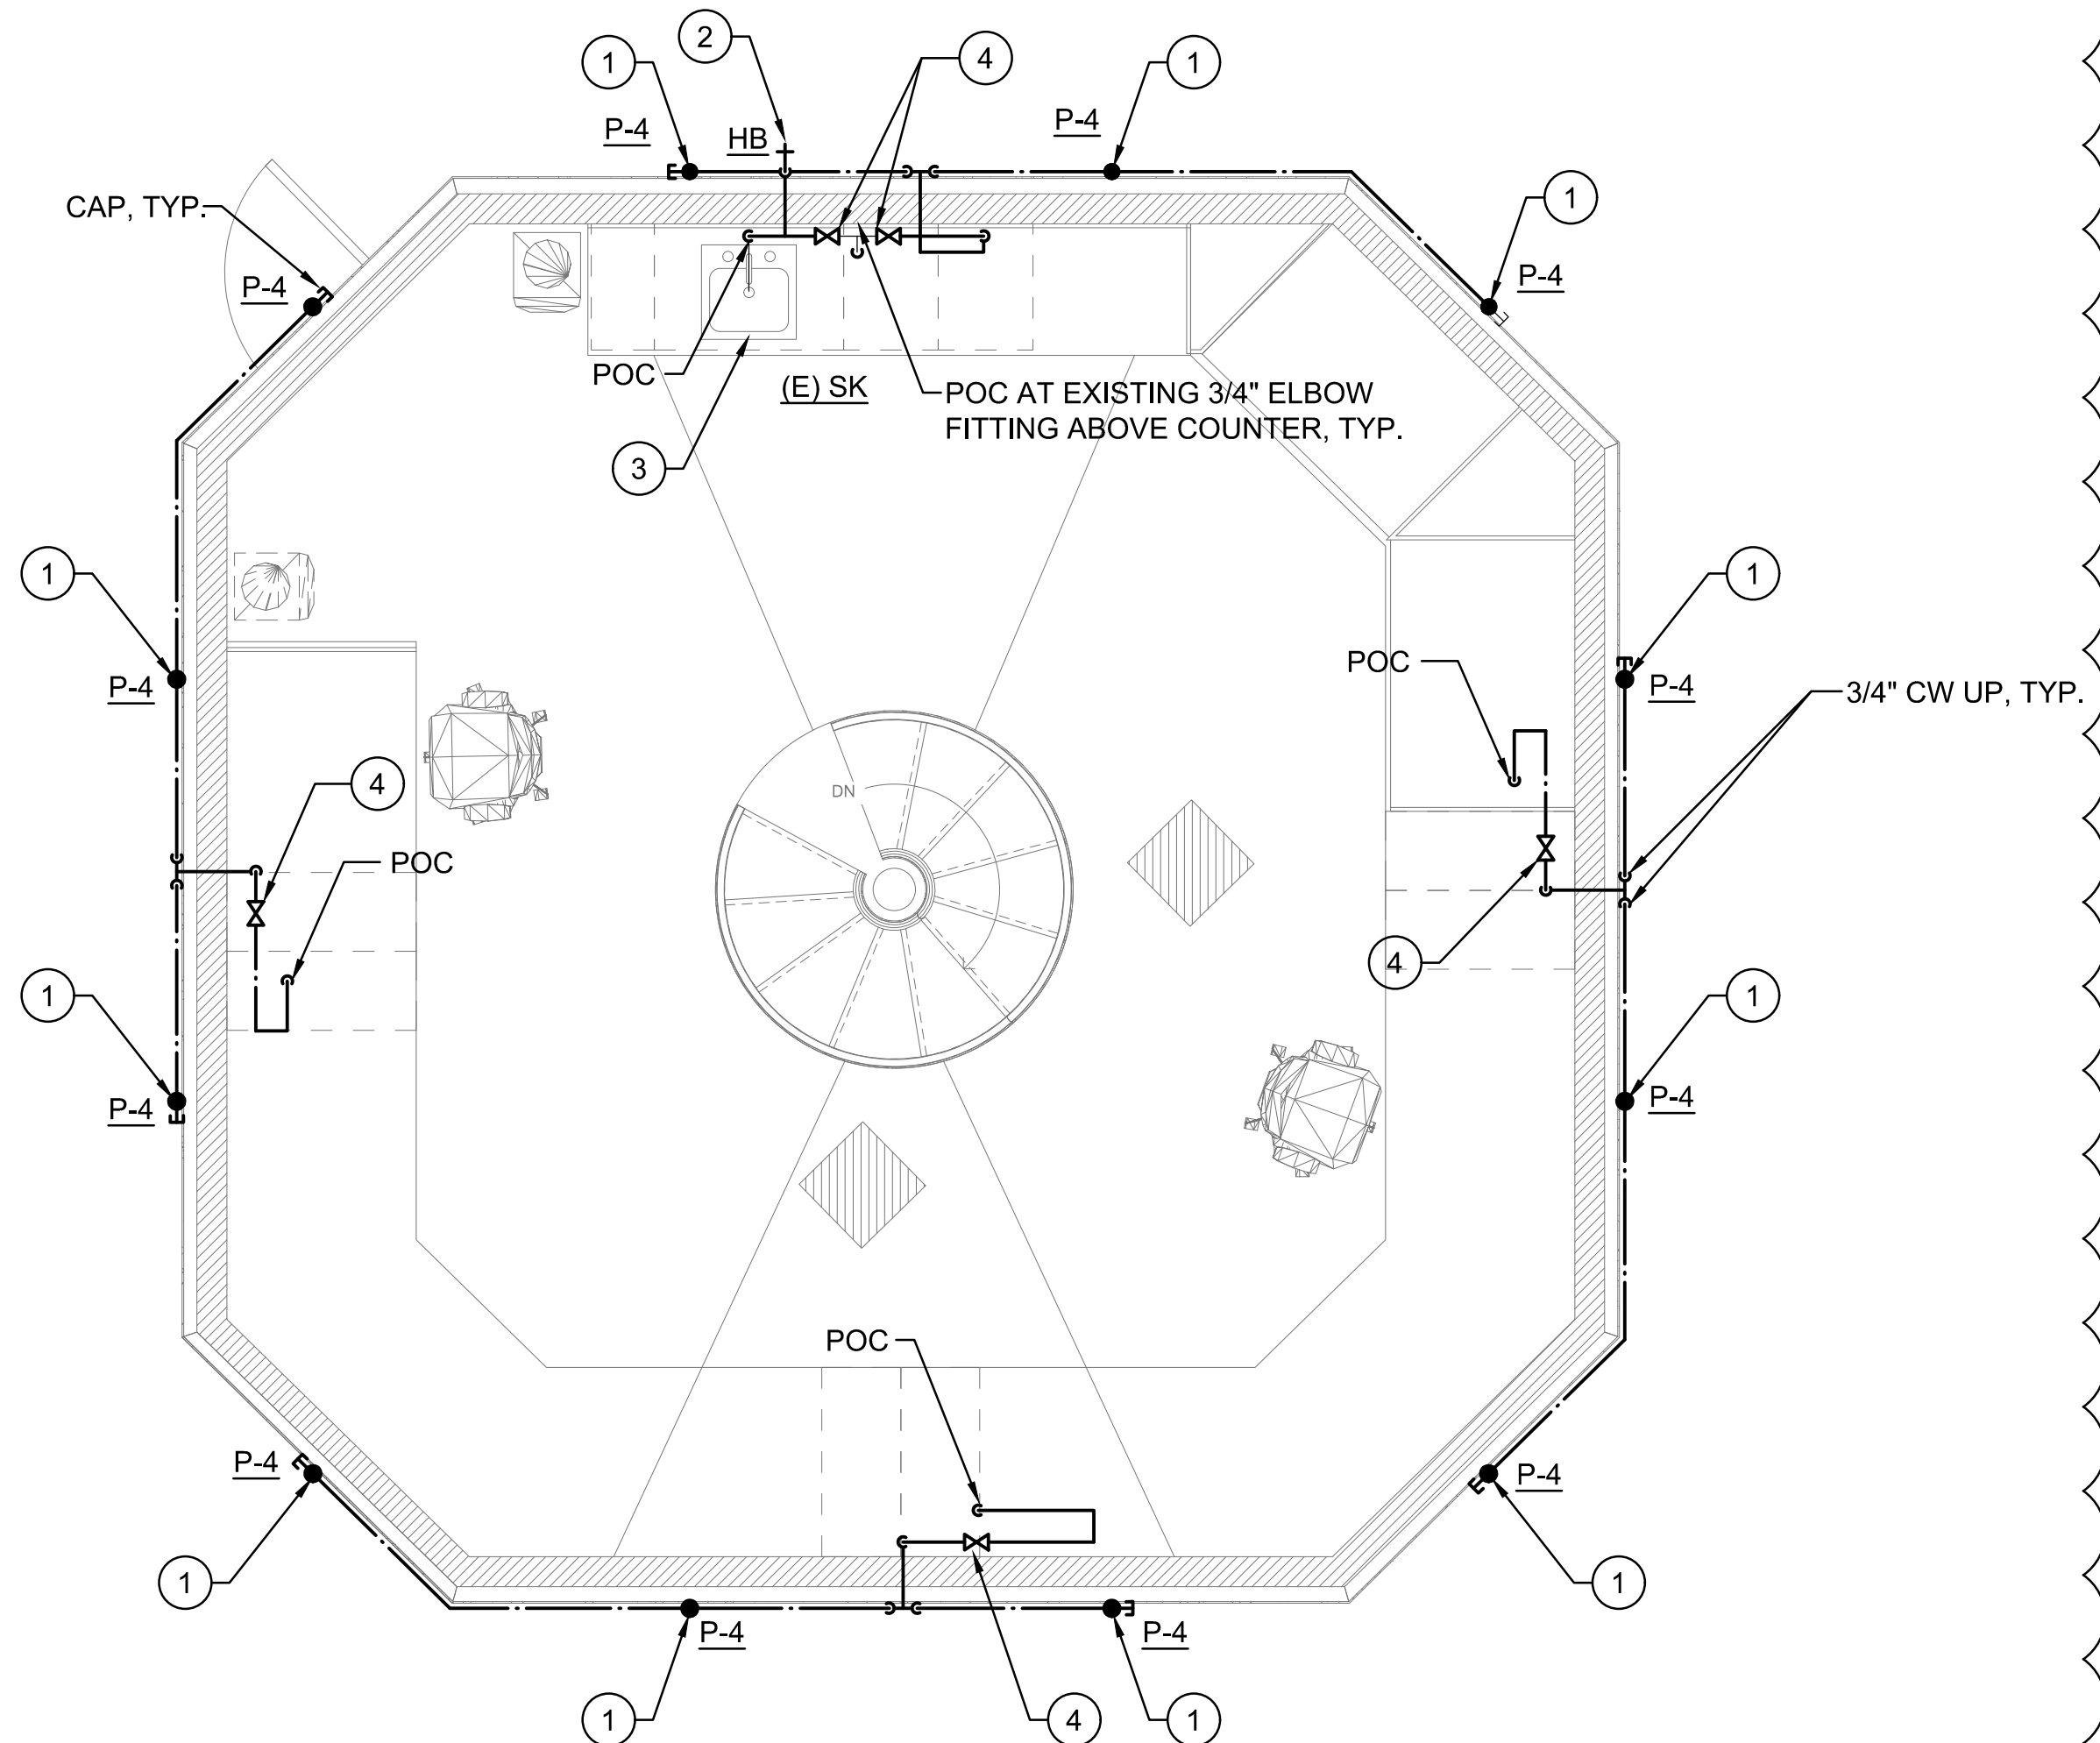

ENLARGED ATCT 4TH LEVEL PLUMBING NEW WORK PLAN
SCALE: 3/8" = 1'-0"

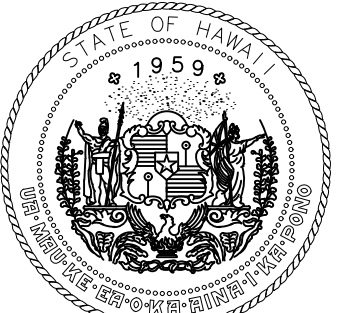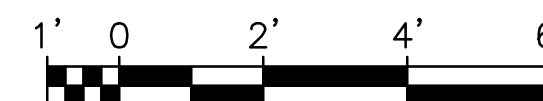

Airports Division
DEPARTMENT OF TRANSPORTATION
STATE OF HAWAII

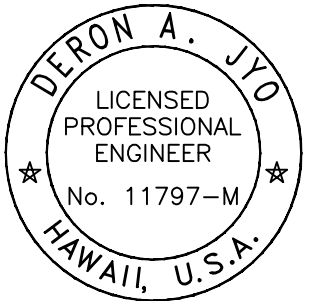

04/30/2024

Deron A. Jyo
This work was prepared by me or under my supervision.

DSGN.	DRWN.	CHKD.	APPD.

NO.	DATE	REVISIONS

**FINAL
SUBMITTAL**

09/30/22
DATE

PROJECT TITLE :

**AIR TRAFFIC CONTROL
TOWER REPAIRS**

AT
KALAELOA AIRPORT
BARBERS POINT, OAHU, HAWAII

PROJECT NO.:

AO5024-03

SHEET TITLE:

**AIR TRAFFIC CONTROL
TOWER, 4TH LEVEL
PLUMBING FLOOR
PLAN**

DATE :

9/30/22

SHEET :

48 OF 49 SHEET

DWG. NO.

P102