



CABINET FINISH LIST:

MFR:	CODE:	COLOR:	REMARKS
WILSONART (OR APPROVED EQUAL)	PL - 1	COLOR: PALISADES OAK #7987-38	FINE VELVET FIN.

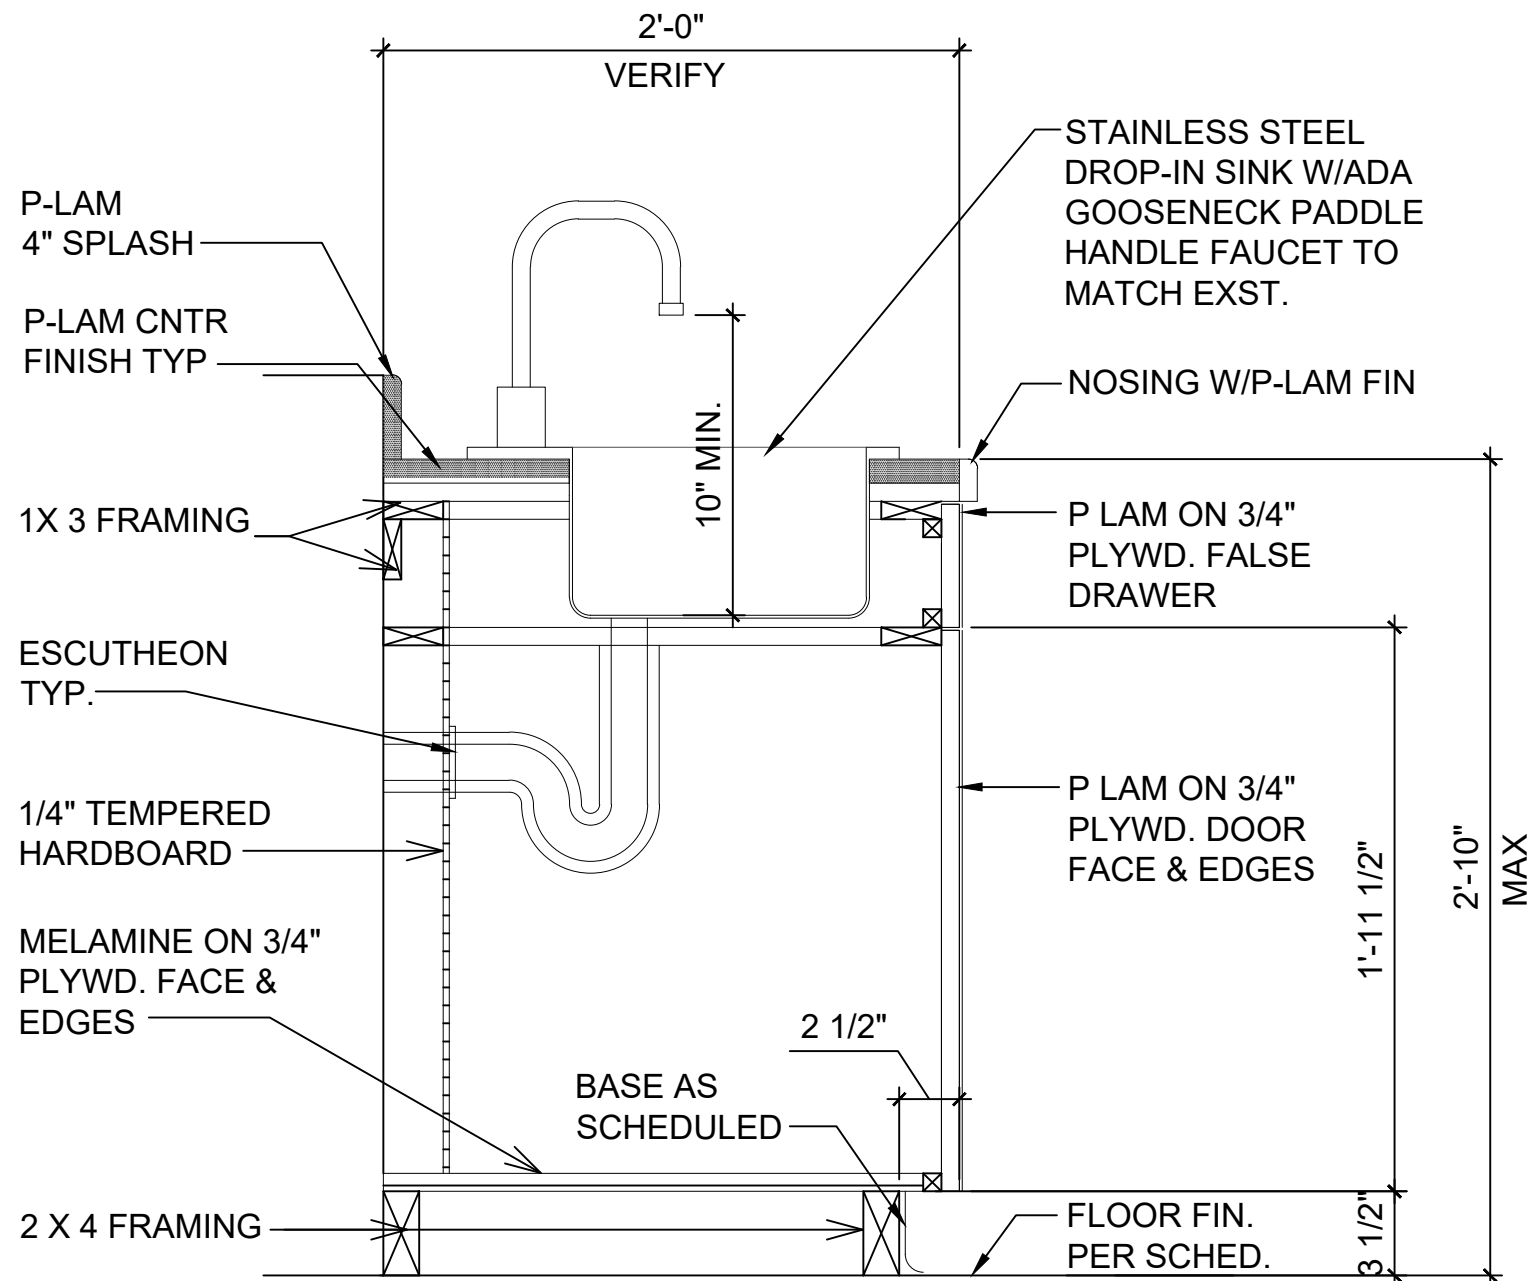

1 SINK BASE CABINET
A005 SCALE: 1-1/2" = 1'-0"

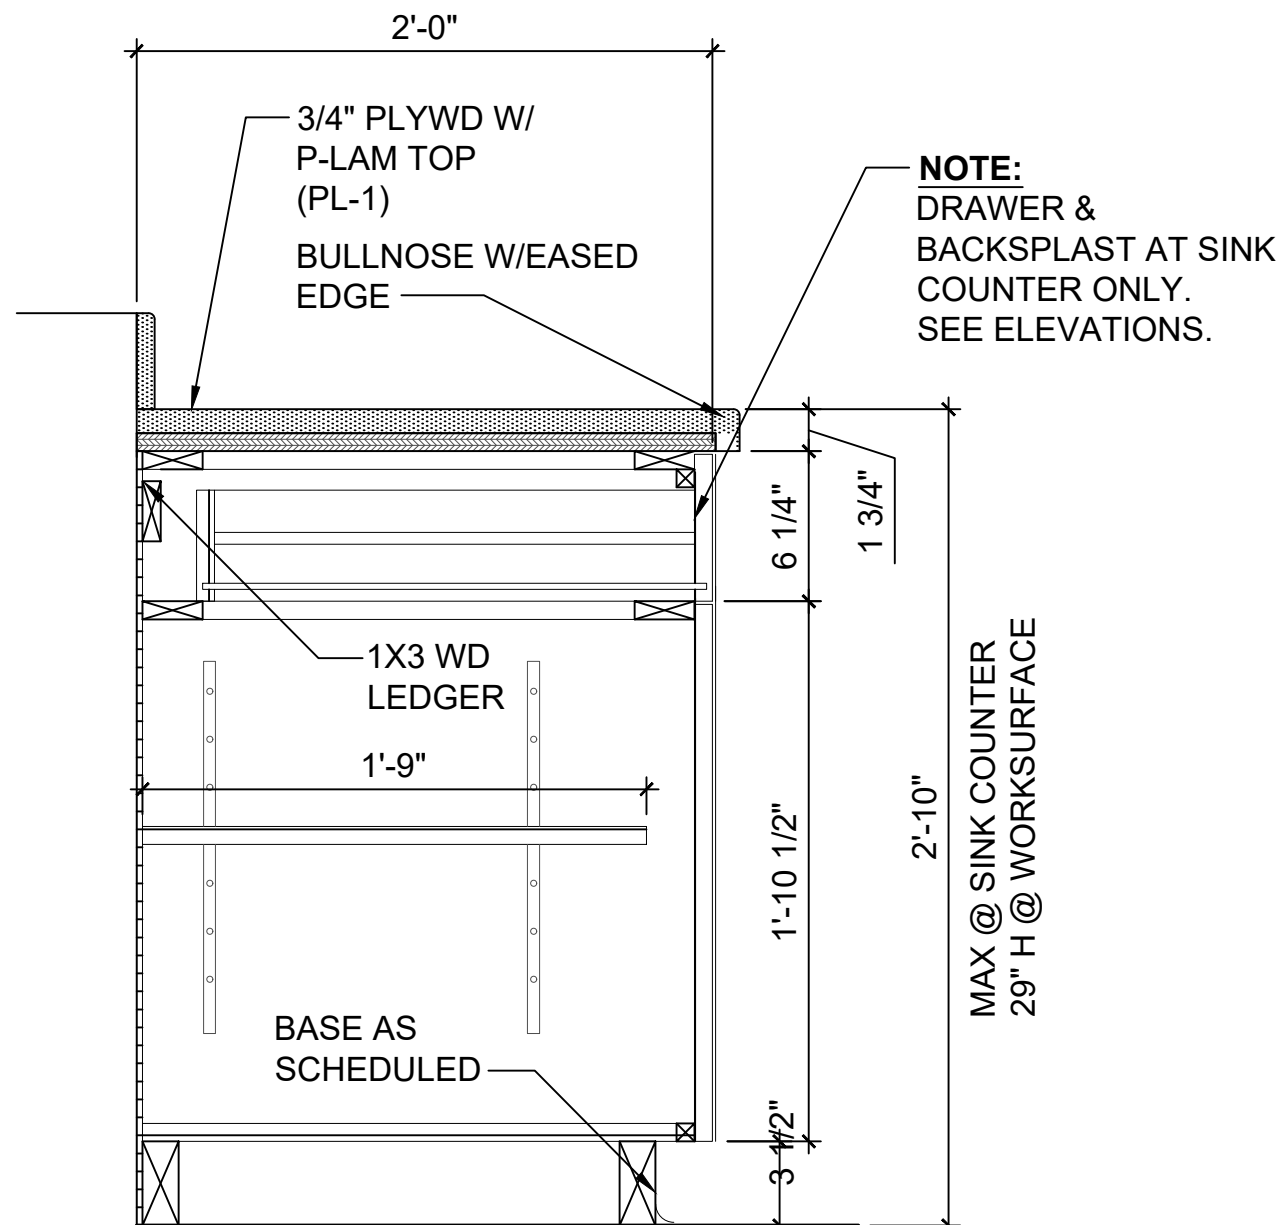


2 CABINET W/DRAWER
A005 SCALE: 1-1/2" = 1'-0"

GENERAL CASEWORK NOTES:


- ALL EXISTING TRAFFIC CONTROL EQUIPMENT SHALL BE REINSTALLED TO ORIGINAL LOCATIONS AND WORKING CONDITION. COORDINATE ALL UTILITIES AND DEMOLITION W/DOTA.

- PROVIDE P-LAM FINISH ALL EXPOSED FACES, EDGES.


- CONFIRM ALL CRITICAL DIMENSIONS AS NECESSARY FOR REPLICATION & PROPER INSTALLATION OF EXISTING EQUIPMENT. INVENTORY ALL EQUIPMENT AS NECESSARY FOR REINSTALLATION.

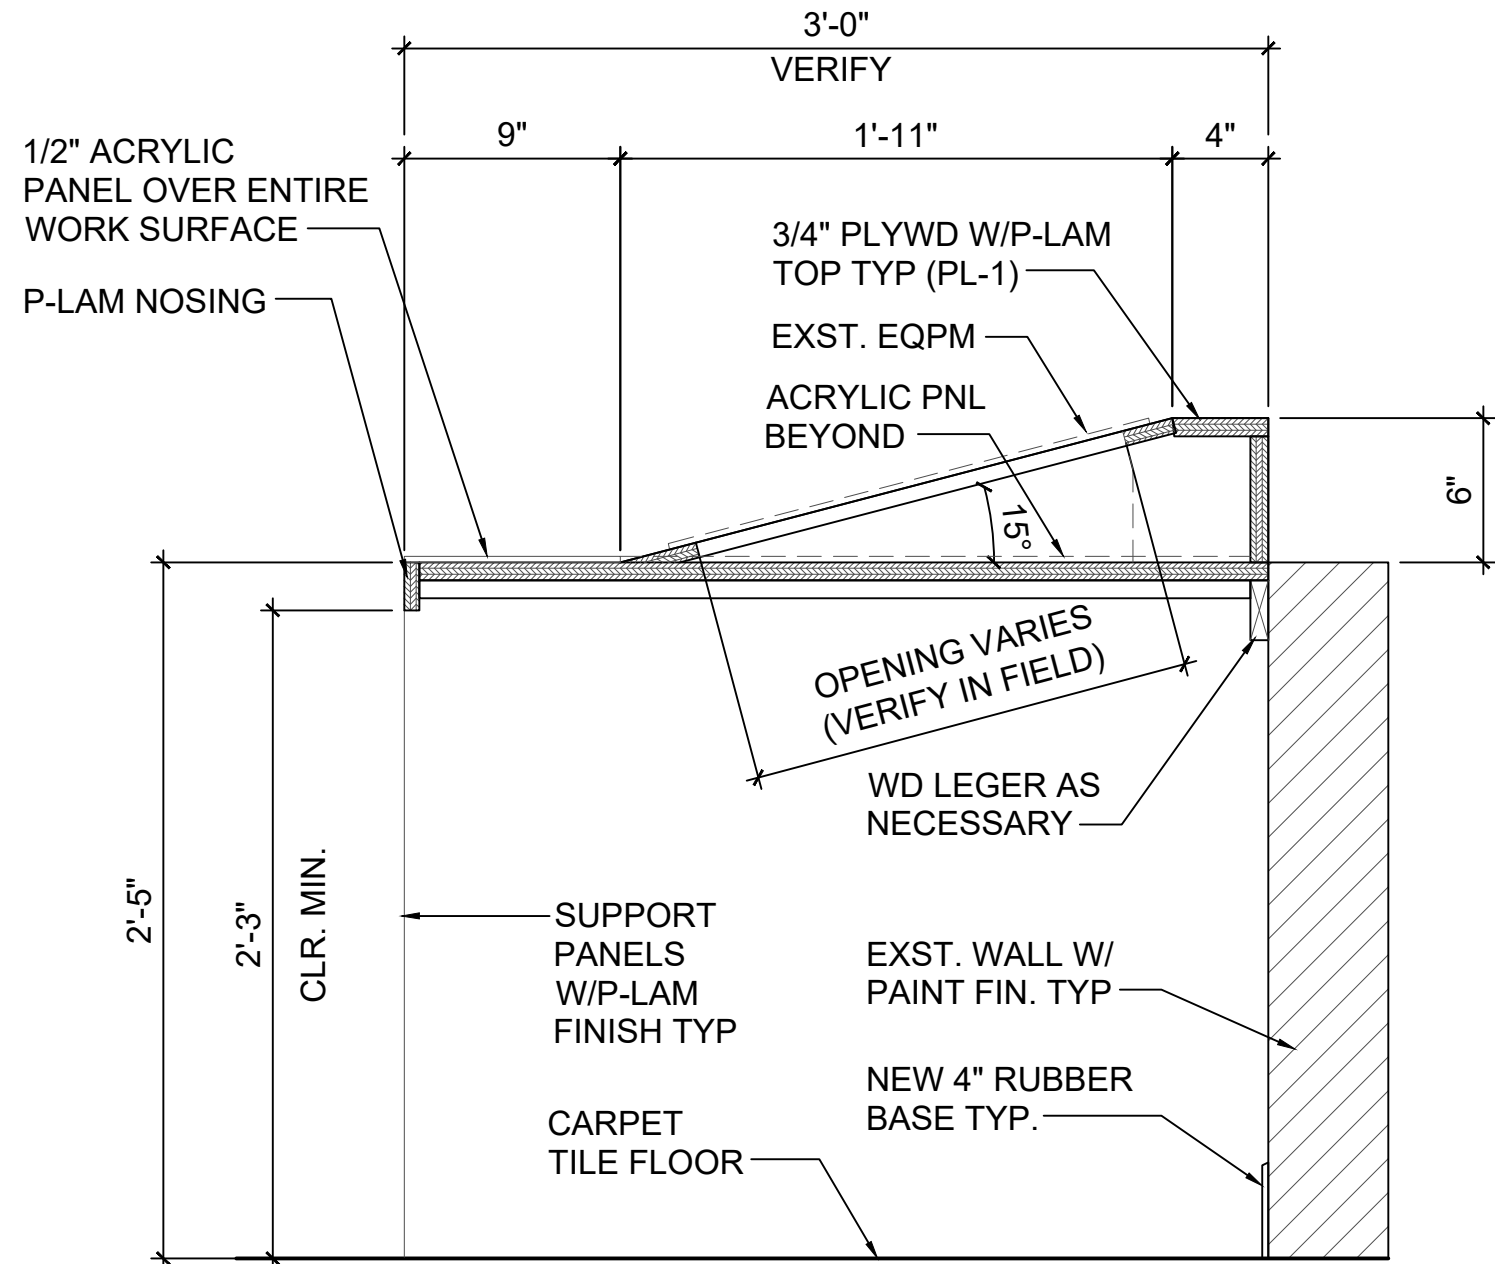

3 WORK SURFACE SHROUD DETAIL
A005 SCALE: 1-1/2" = 1'-0"

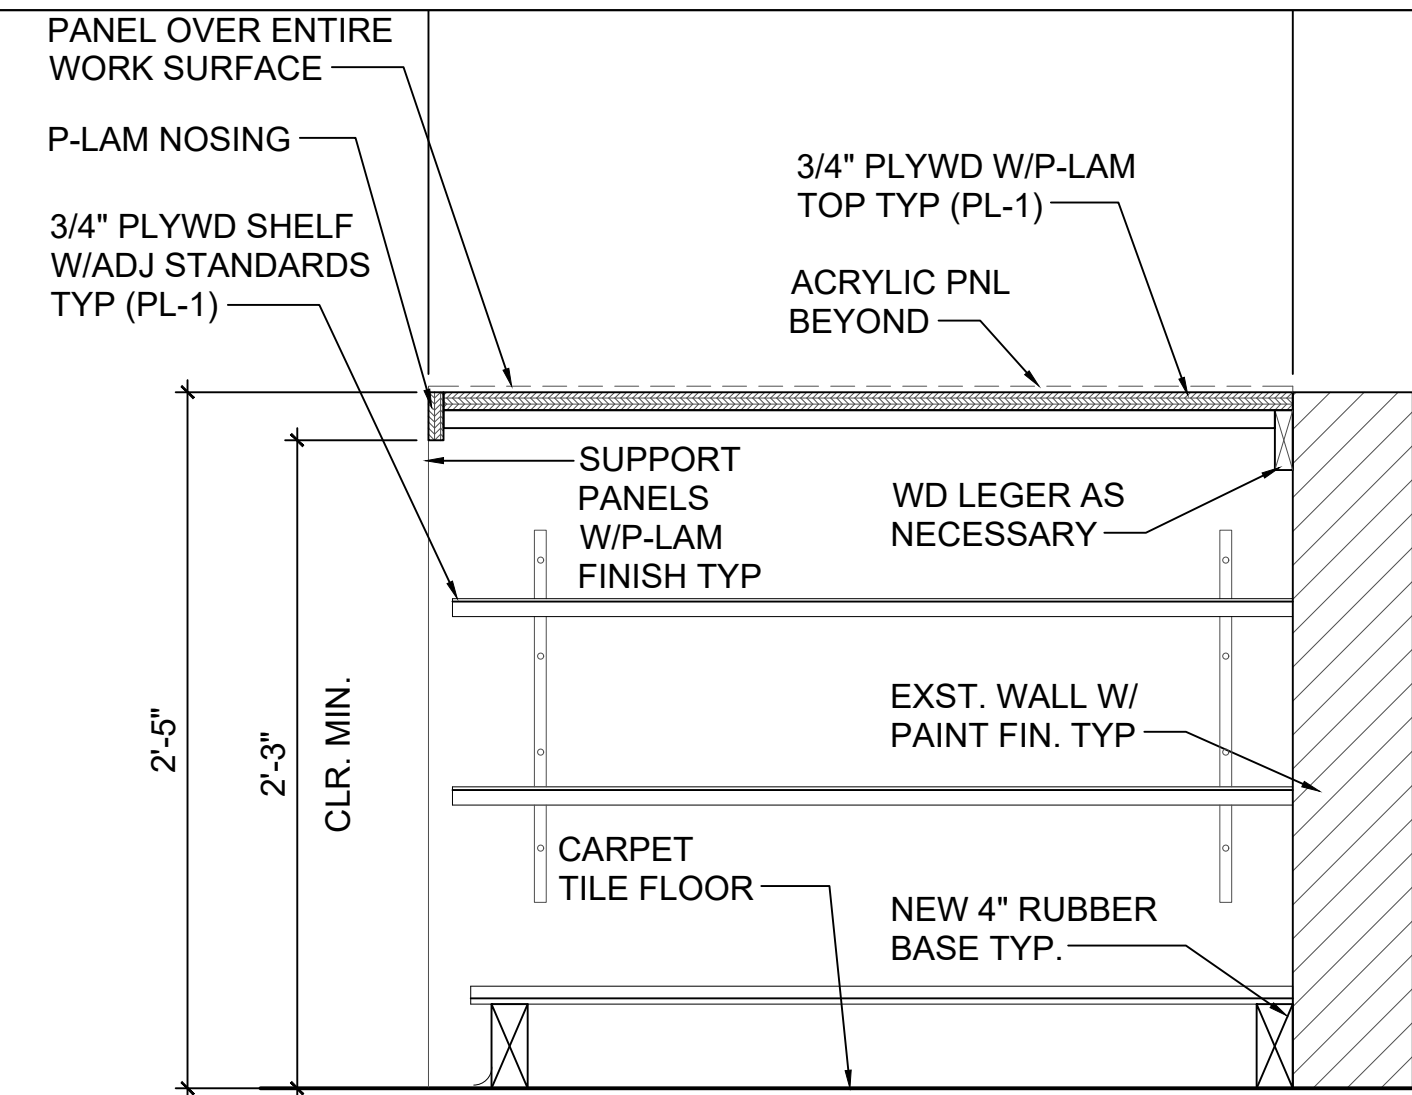

4 OPEN SHELF DETAIL
A005 SCALE: 1-1/2" = 1'-0"

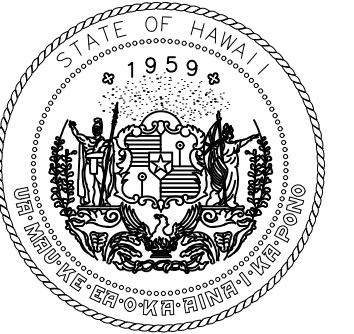

Airports Division
DEPARTMENT OF TRANSPORTATION
STATE OF HAWAII



04/30/24
Licensed Expiration Date

This work was prepared by me or under my supervision.

DSGN.	DRWN.	CHKD.	APPD.

NO.	DATE	REVISIONS
-----	------	-----------

FINAL
SUBMITTAL

09/30/22
DATE

PROJECT TITLE :

AIR TRAFFIC CONTROL
TOWER REPAIRS

AT
KALAELOA AIRPORT
BARBERS POINT, OAHU, HAWAII

PROJECT NO.:

A05024-03

SHEET TITLE:

CABINETRY DETAILS

DATE :	DWG. NO.
09/30/22	A005
SHEET :	
8 OF 24 SHEETS	