

BT Higdon

KEY PLAN / NOTES:

KEY PLAN / NOTES:

**FINAL
SUBMITTAL**

09/30/22

DATE

PROJECT TITLE :

AIR TRAFFIC CONTROL TOWER REPAIRS

AT
KALAELOA AIRPORT
BARBERS POINT, OAHU, HAWAII


PROJECT NO.:

AO5024-03


SHEET TITLE:

ATCT - FIRE ALARM 2ND FLOOR DEMO PLAN

DATE :	DWG. NO. FD102
09/30/22	
SHEET :	
16 OF 24 SHEETS	

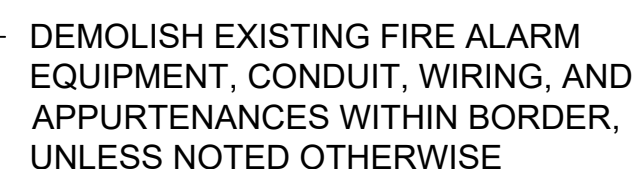

1 ATCT SECOND FLOOR - FIRE ALARM DEMO PLAN
1/8" = 1'-0"

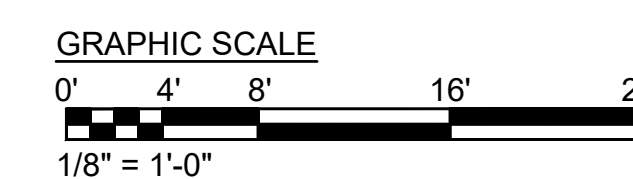

B:\P\01121 JOB\S\210065 KAI AEI ON CONTROL TOWER\10 RWGSSIEBER RWGSSIED102 RWG