


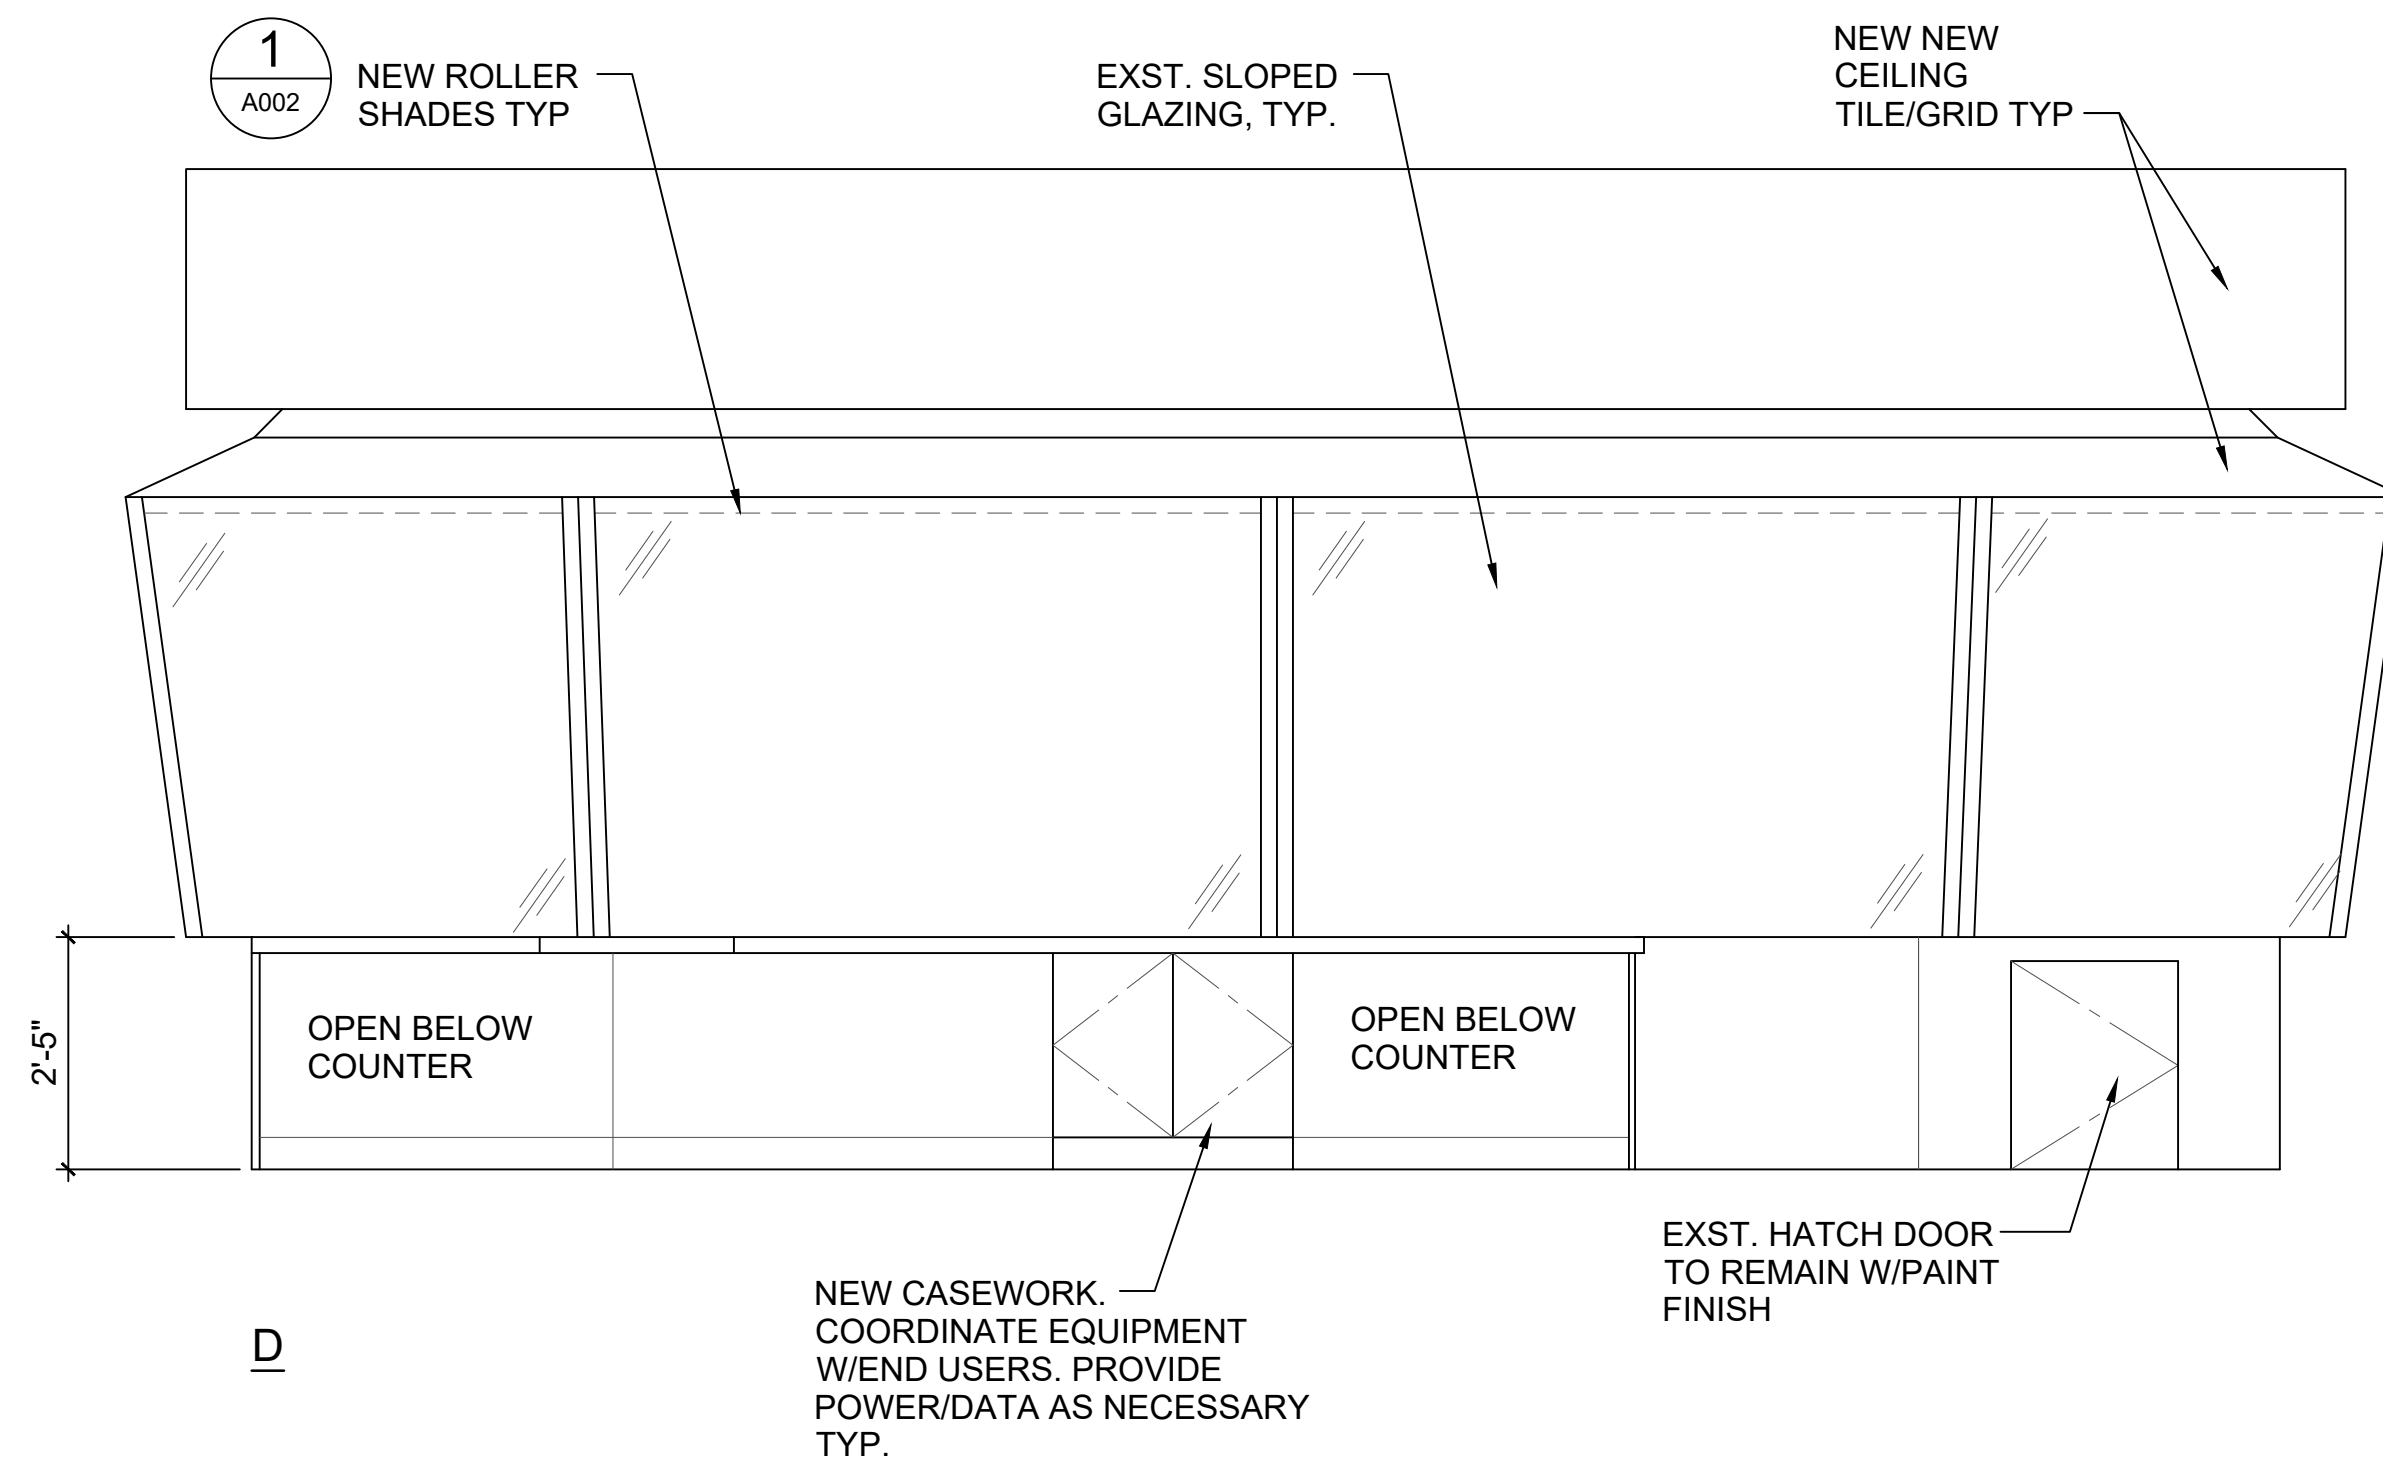


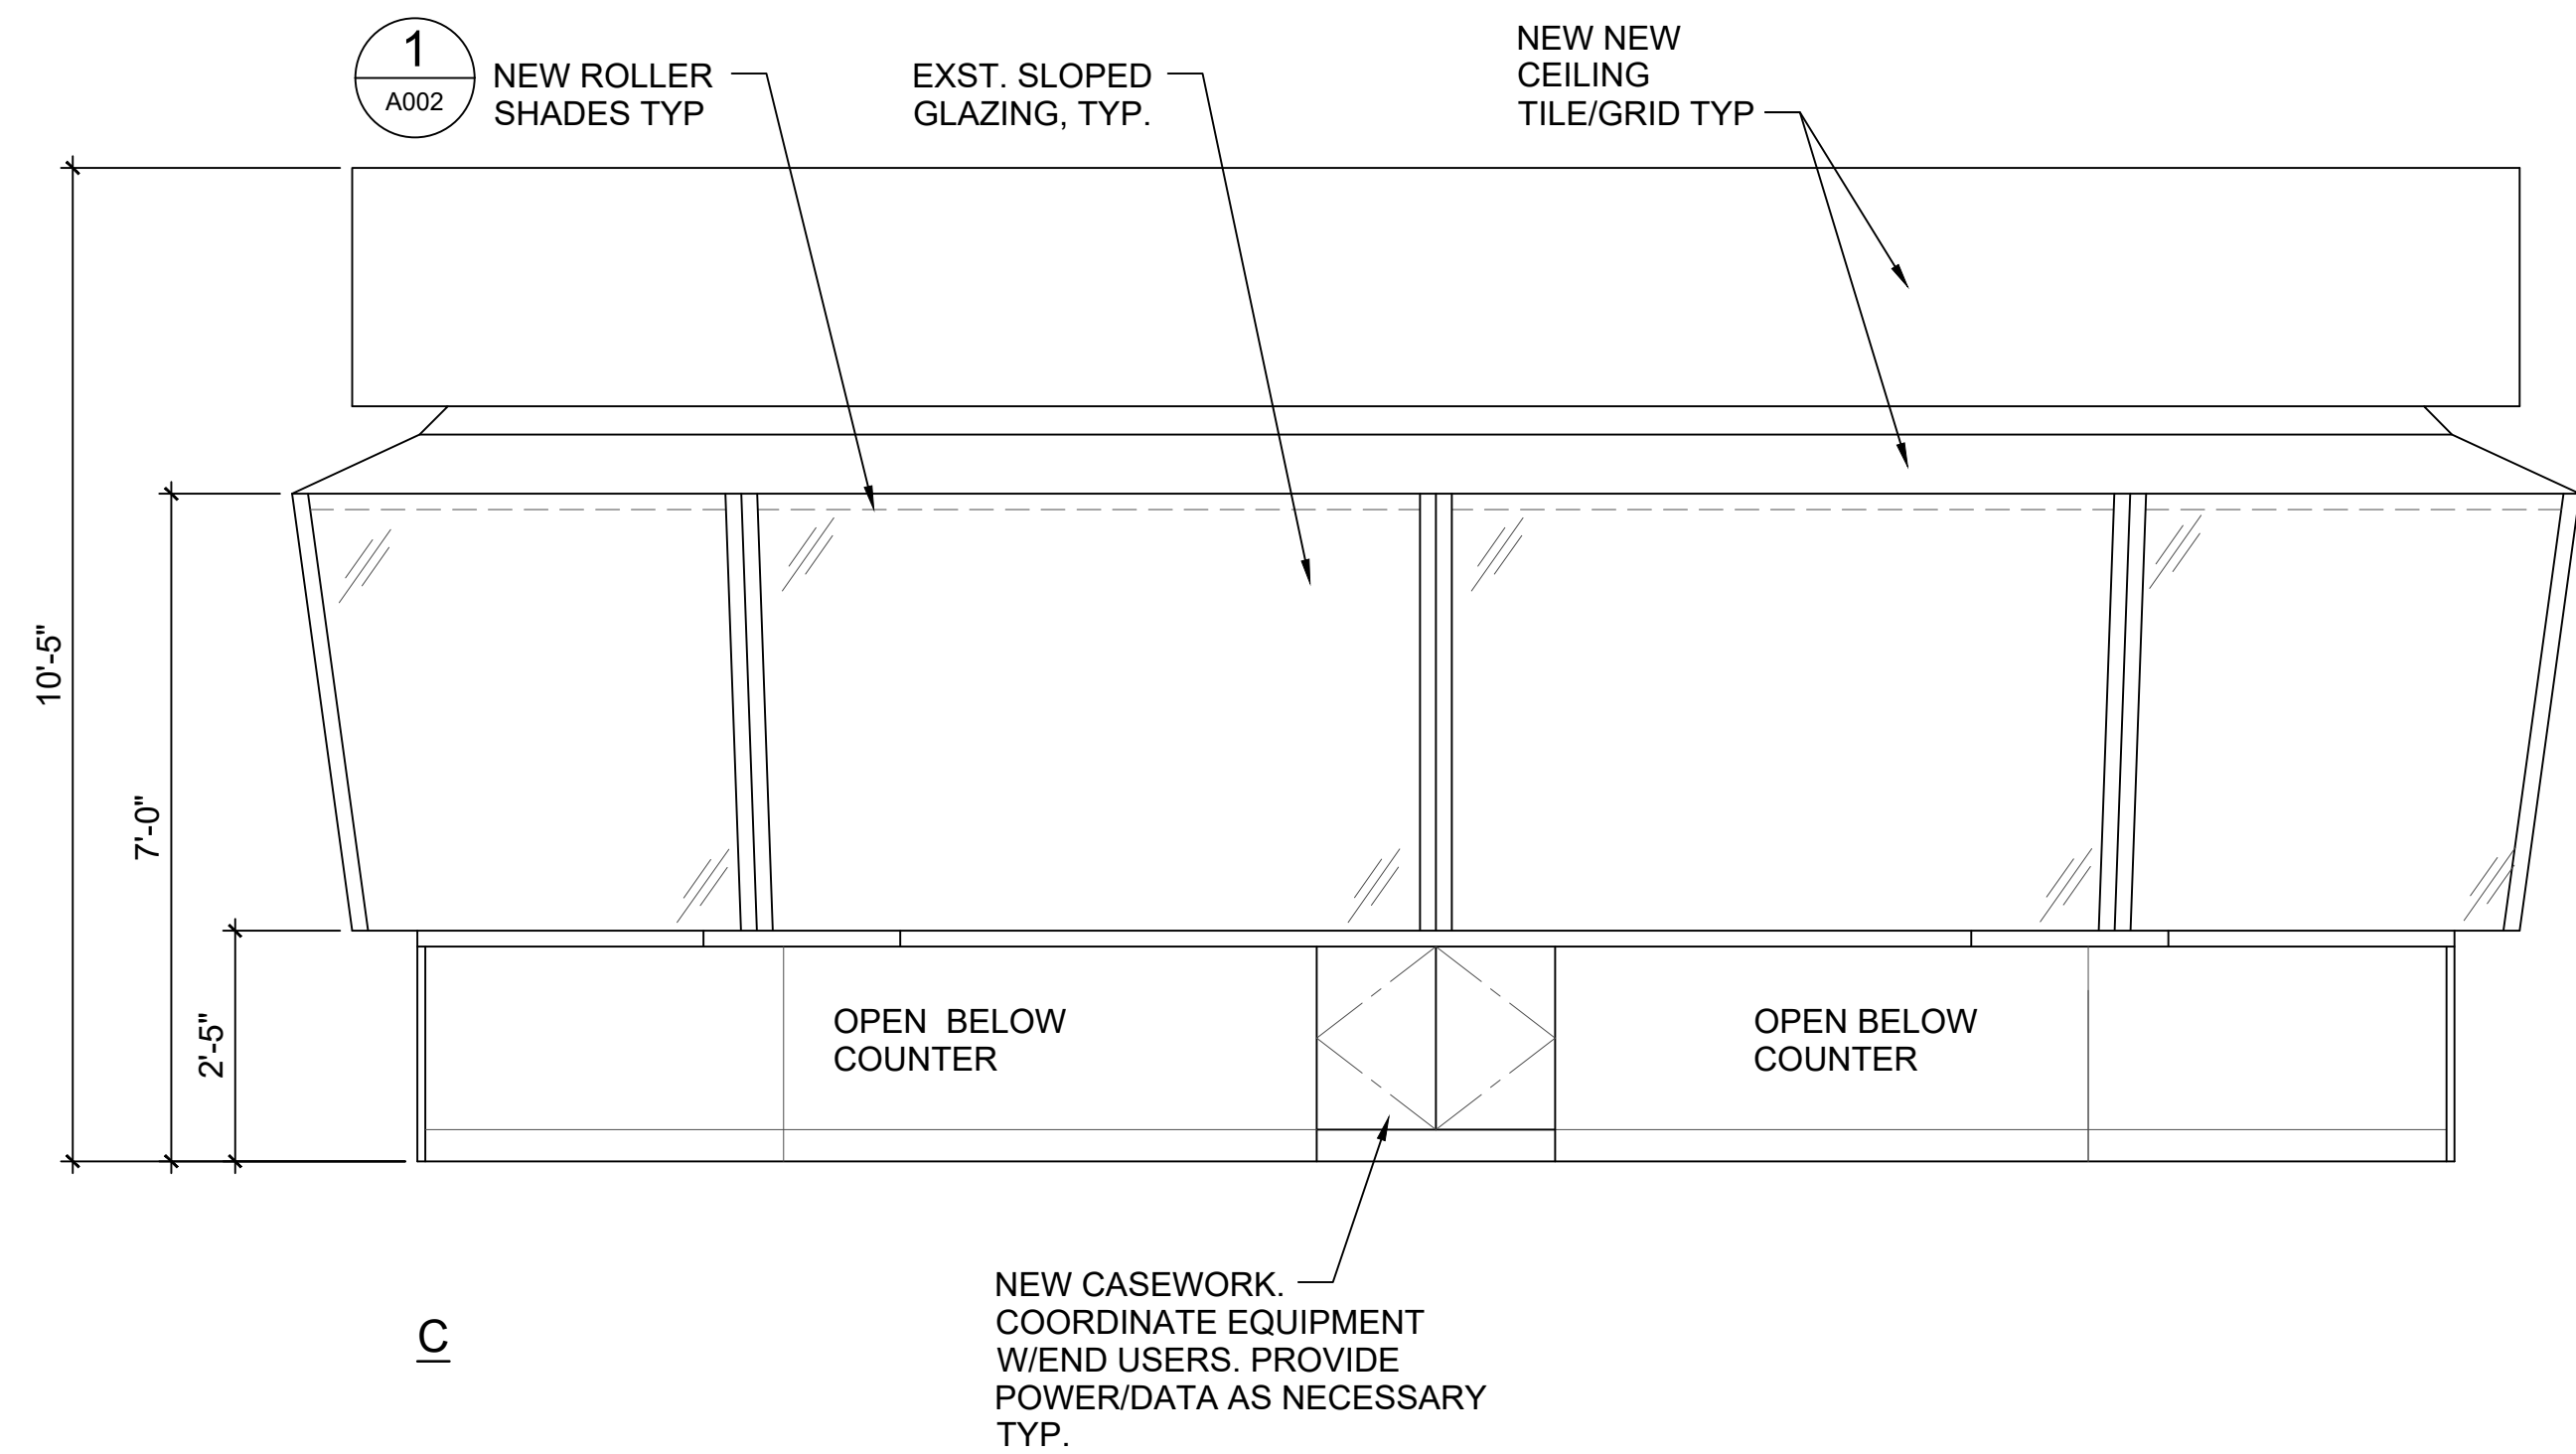

CONTROL TOWER INTERIOR ELEVATIONS
SCALE: 1/2" = 1'-0"

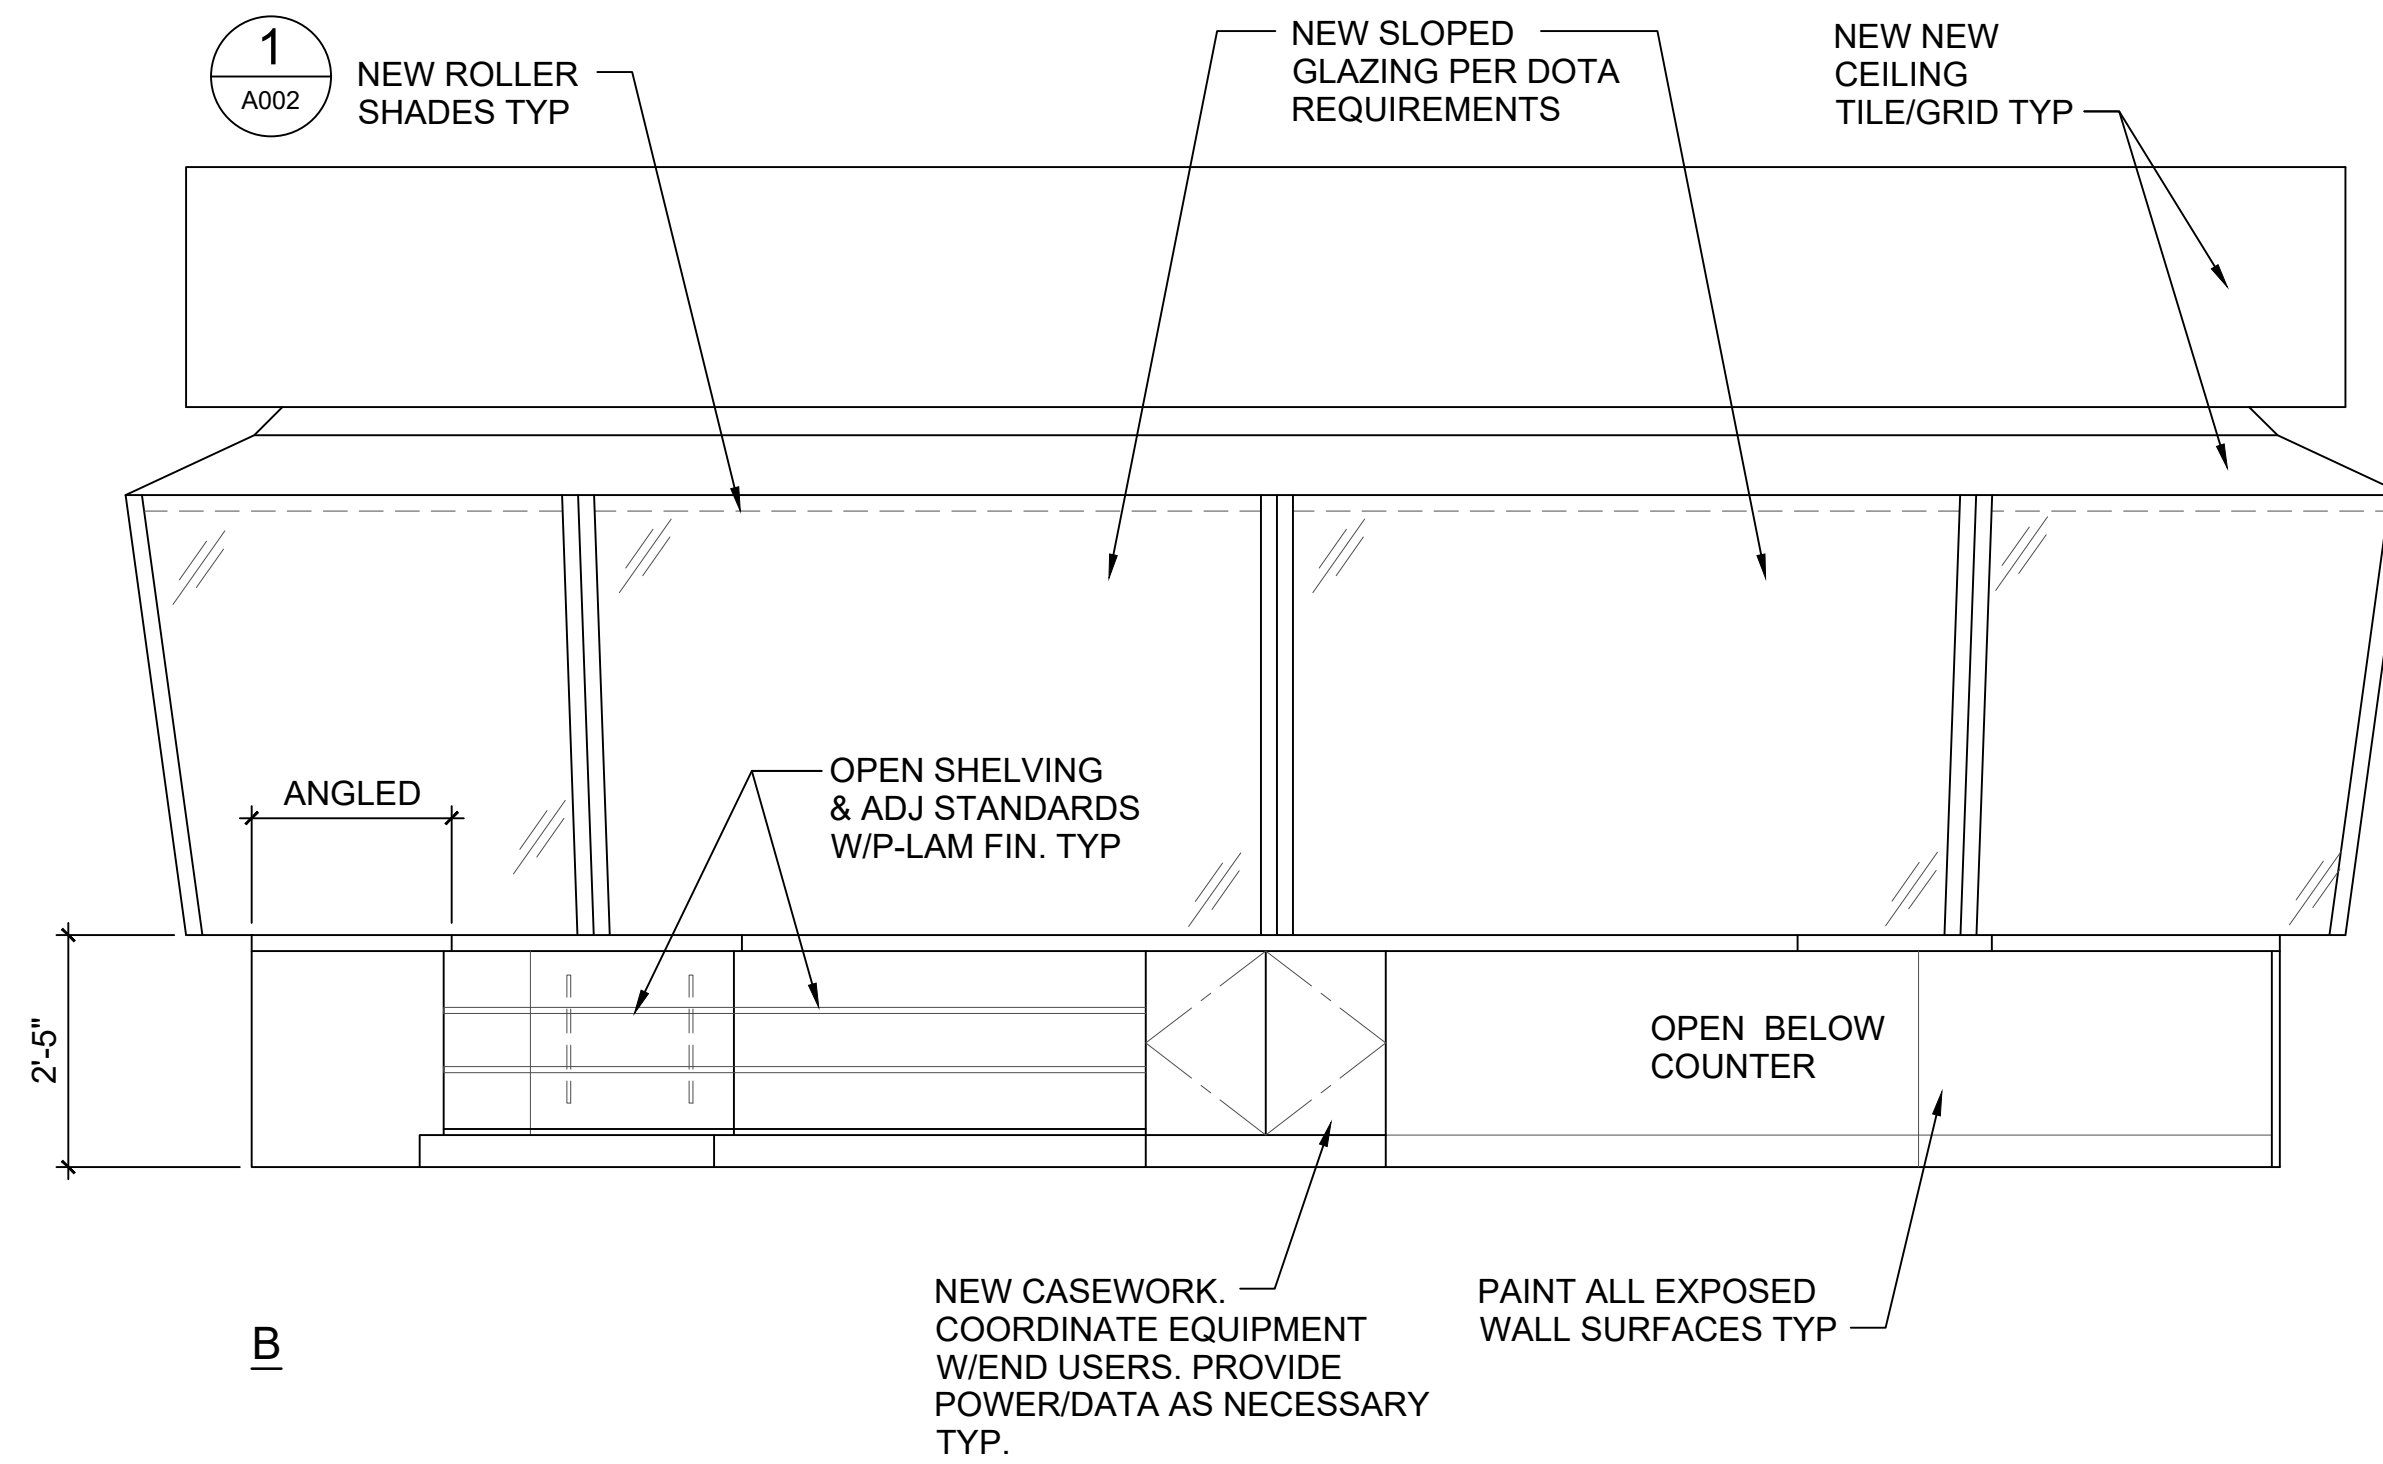

Airports Division
DEPARTMENT OF TRANSPORTATION
STATE OF HAWAII

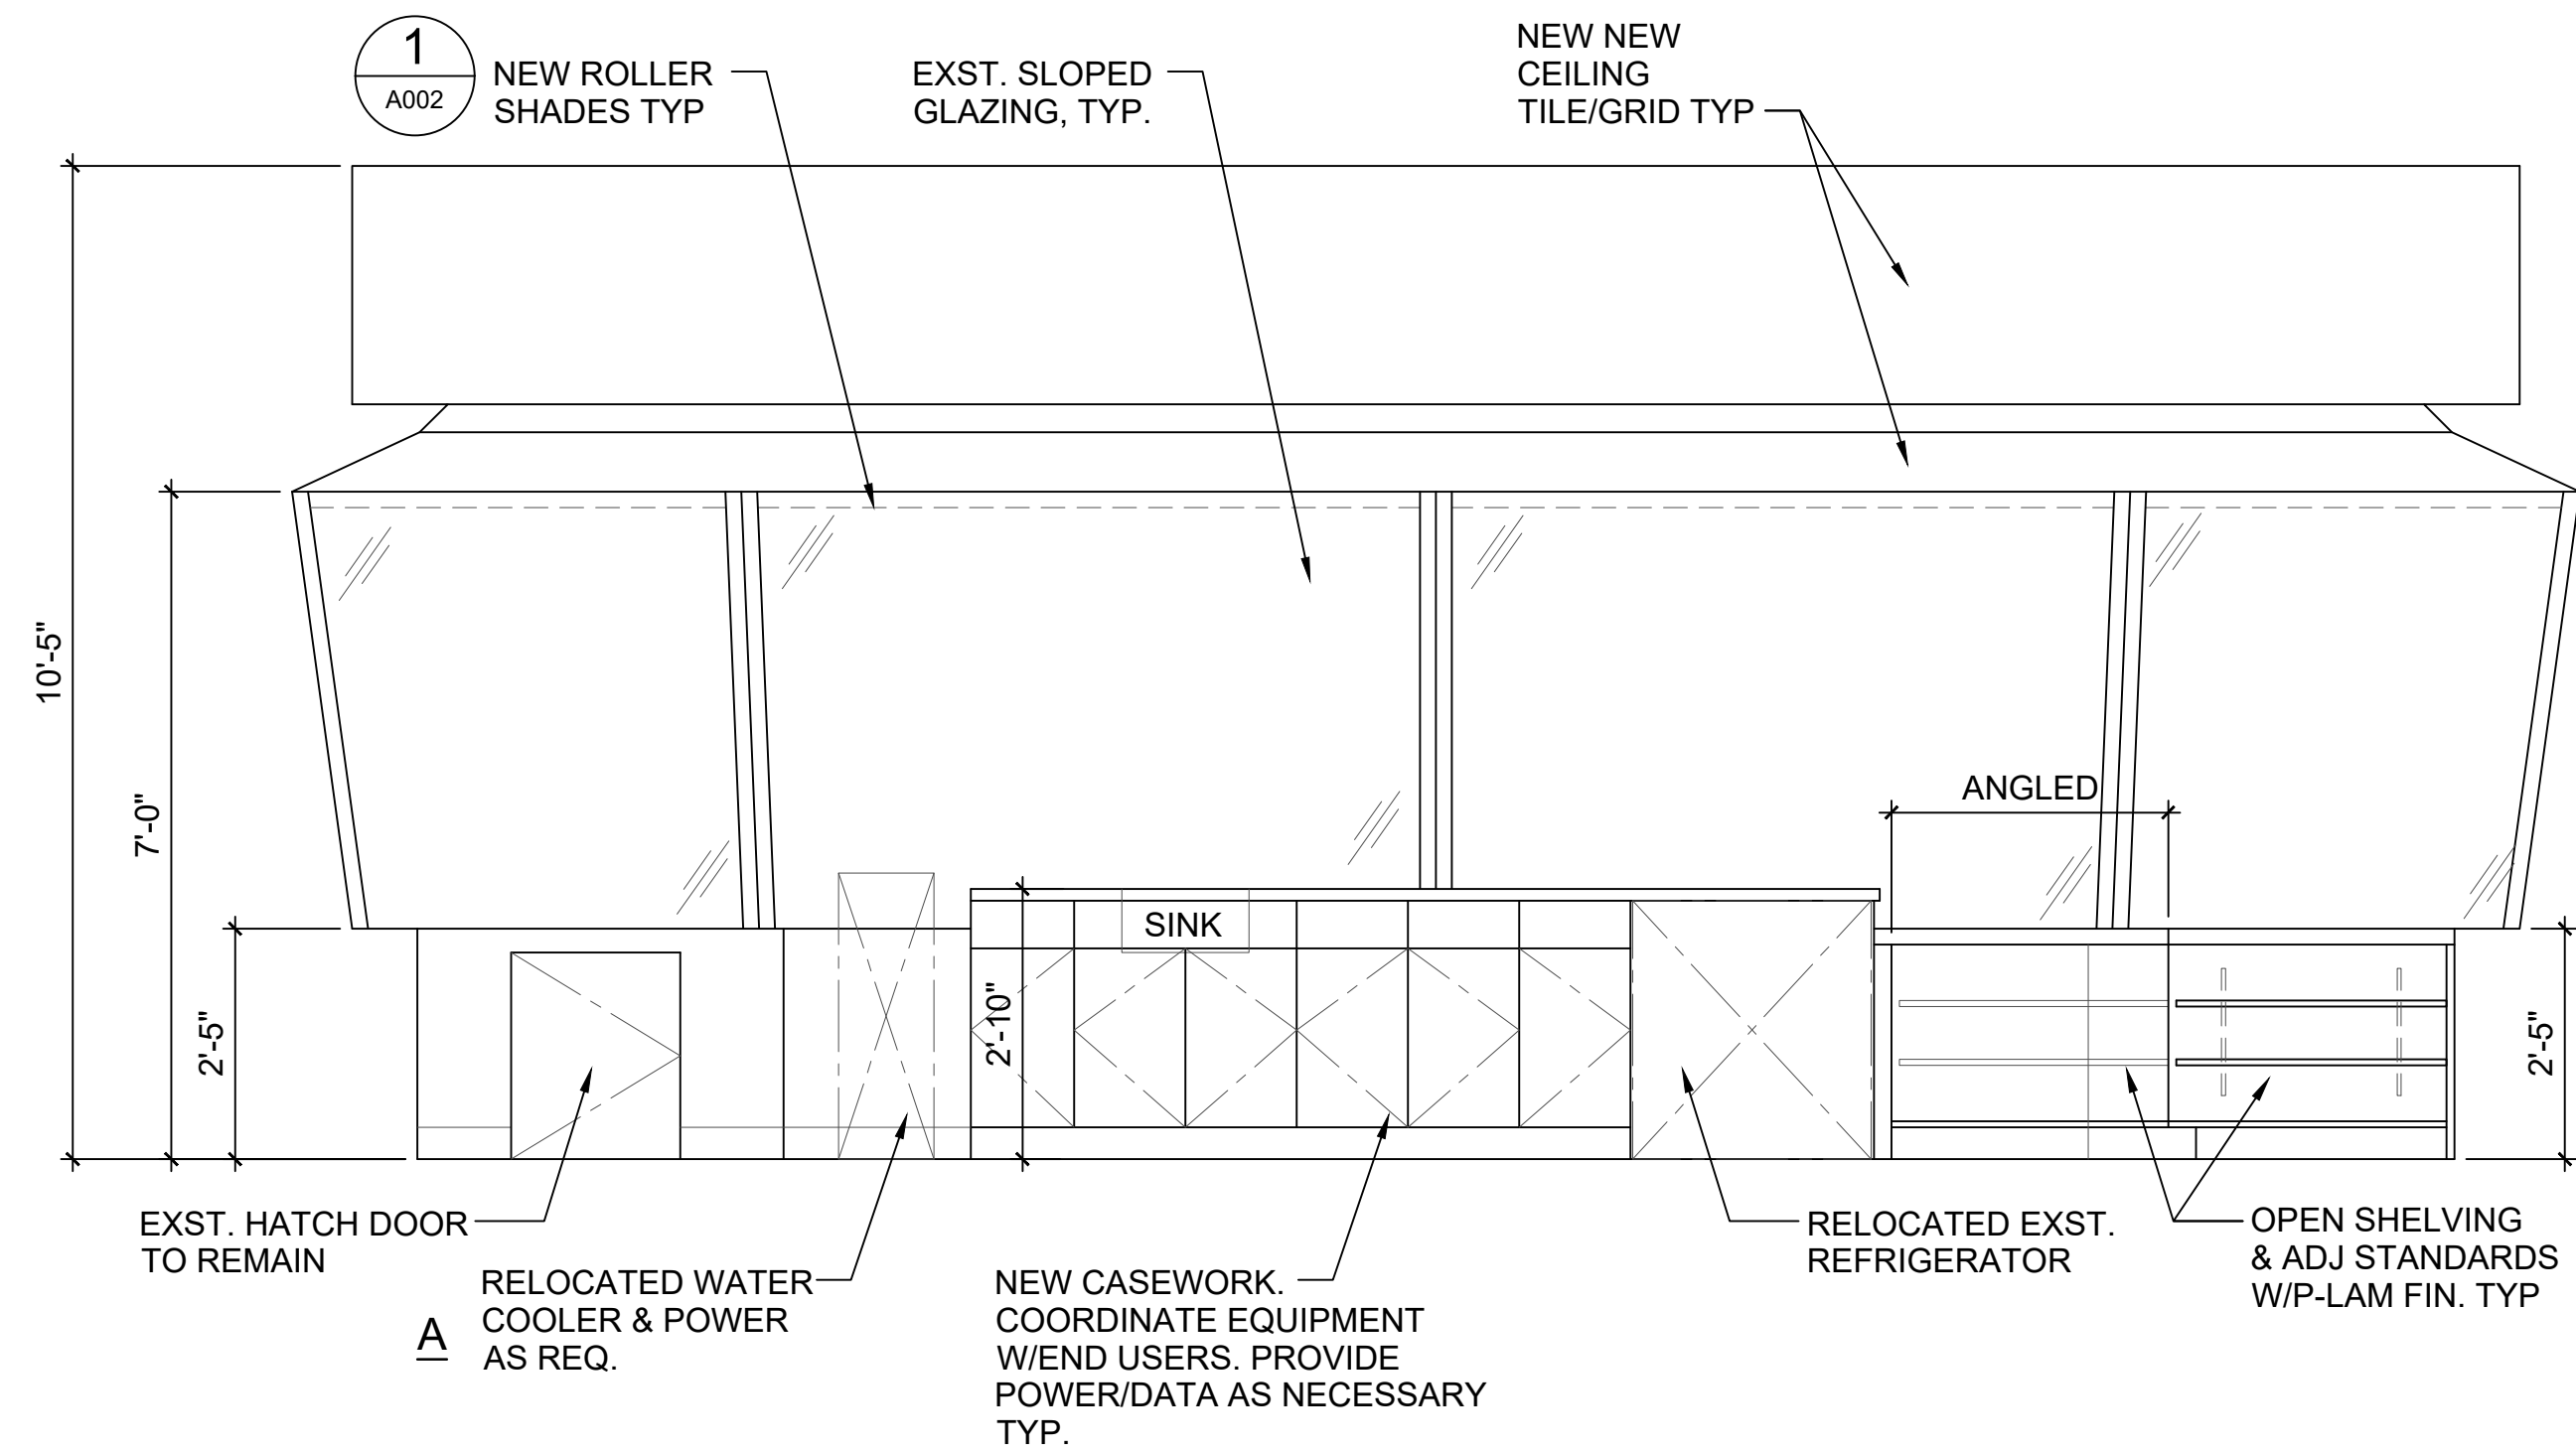

04/30/24
Licensed Expiration Date

This work was prepared by me or under my supervision.

DSGN.	DRWN.	CHKD.	APPD.
LH/JM	KN/TK/JM	LH/JM	

NO.	DATE	REVISIONS
-----	------	-----------

FINAL SUBMITTAL

09/30/22
DATE

PROJECT TITLE :

AIR TRAFFIC CONTROL TOWER REPAIRS

AT
KALAELOA AIRPORT
BARBERS POINT, OAHU, HAWAII

PROJECT NO.:

A05024-03

SHEET TITLE:

INTERIOR ELEVATIONS

DATE :	DWG. NO. A004
09/30/22	
SHEET :	
7 OF 24 SHEETS	