

Airports Division
DEPARTMENT OF TRANSPORTATION
STATE OF HAWAII



04/30/24

License Expiration Date

This work was prepared by me or under my supervision.

DSGN.	DRWN.	CHKD.	APPD.
JY	JM	JY	-

NO.	DATE	REVISIONS
-----	------	-----------

FINAL SUBMITTAL

09/30/22

DATE

PROJECT TITLE :

AIR TRAFFIC CONTROL
TOWER REPAIRS

AT
KALAELOA AIRPORT
BARBERS POINT, OAHU, HAWAII


PROJECT NO.:

AO5024-03

SHEET TITLE:

THIRD FLOOR
ELECTRICAL
DEMOLITION PLAN

DATE :	DWG. NO.
09/30/22	ED202
SHEET :	
25 OF 49 SHEETS	

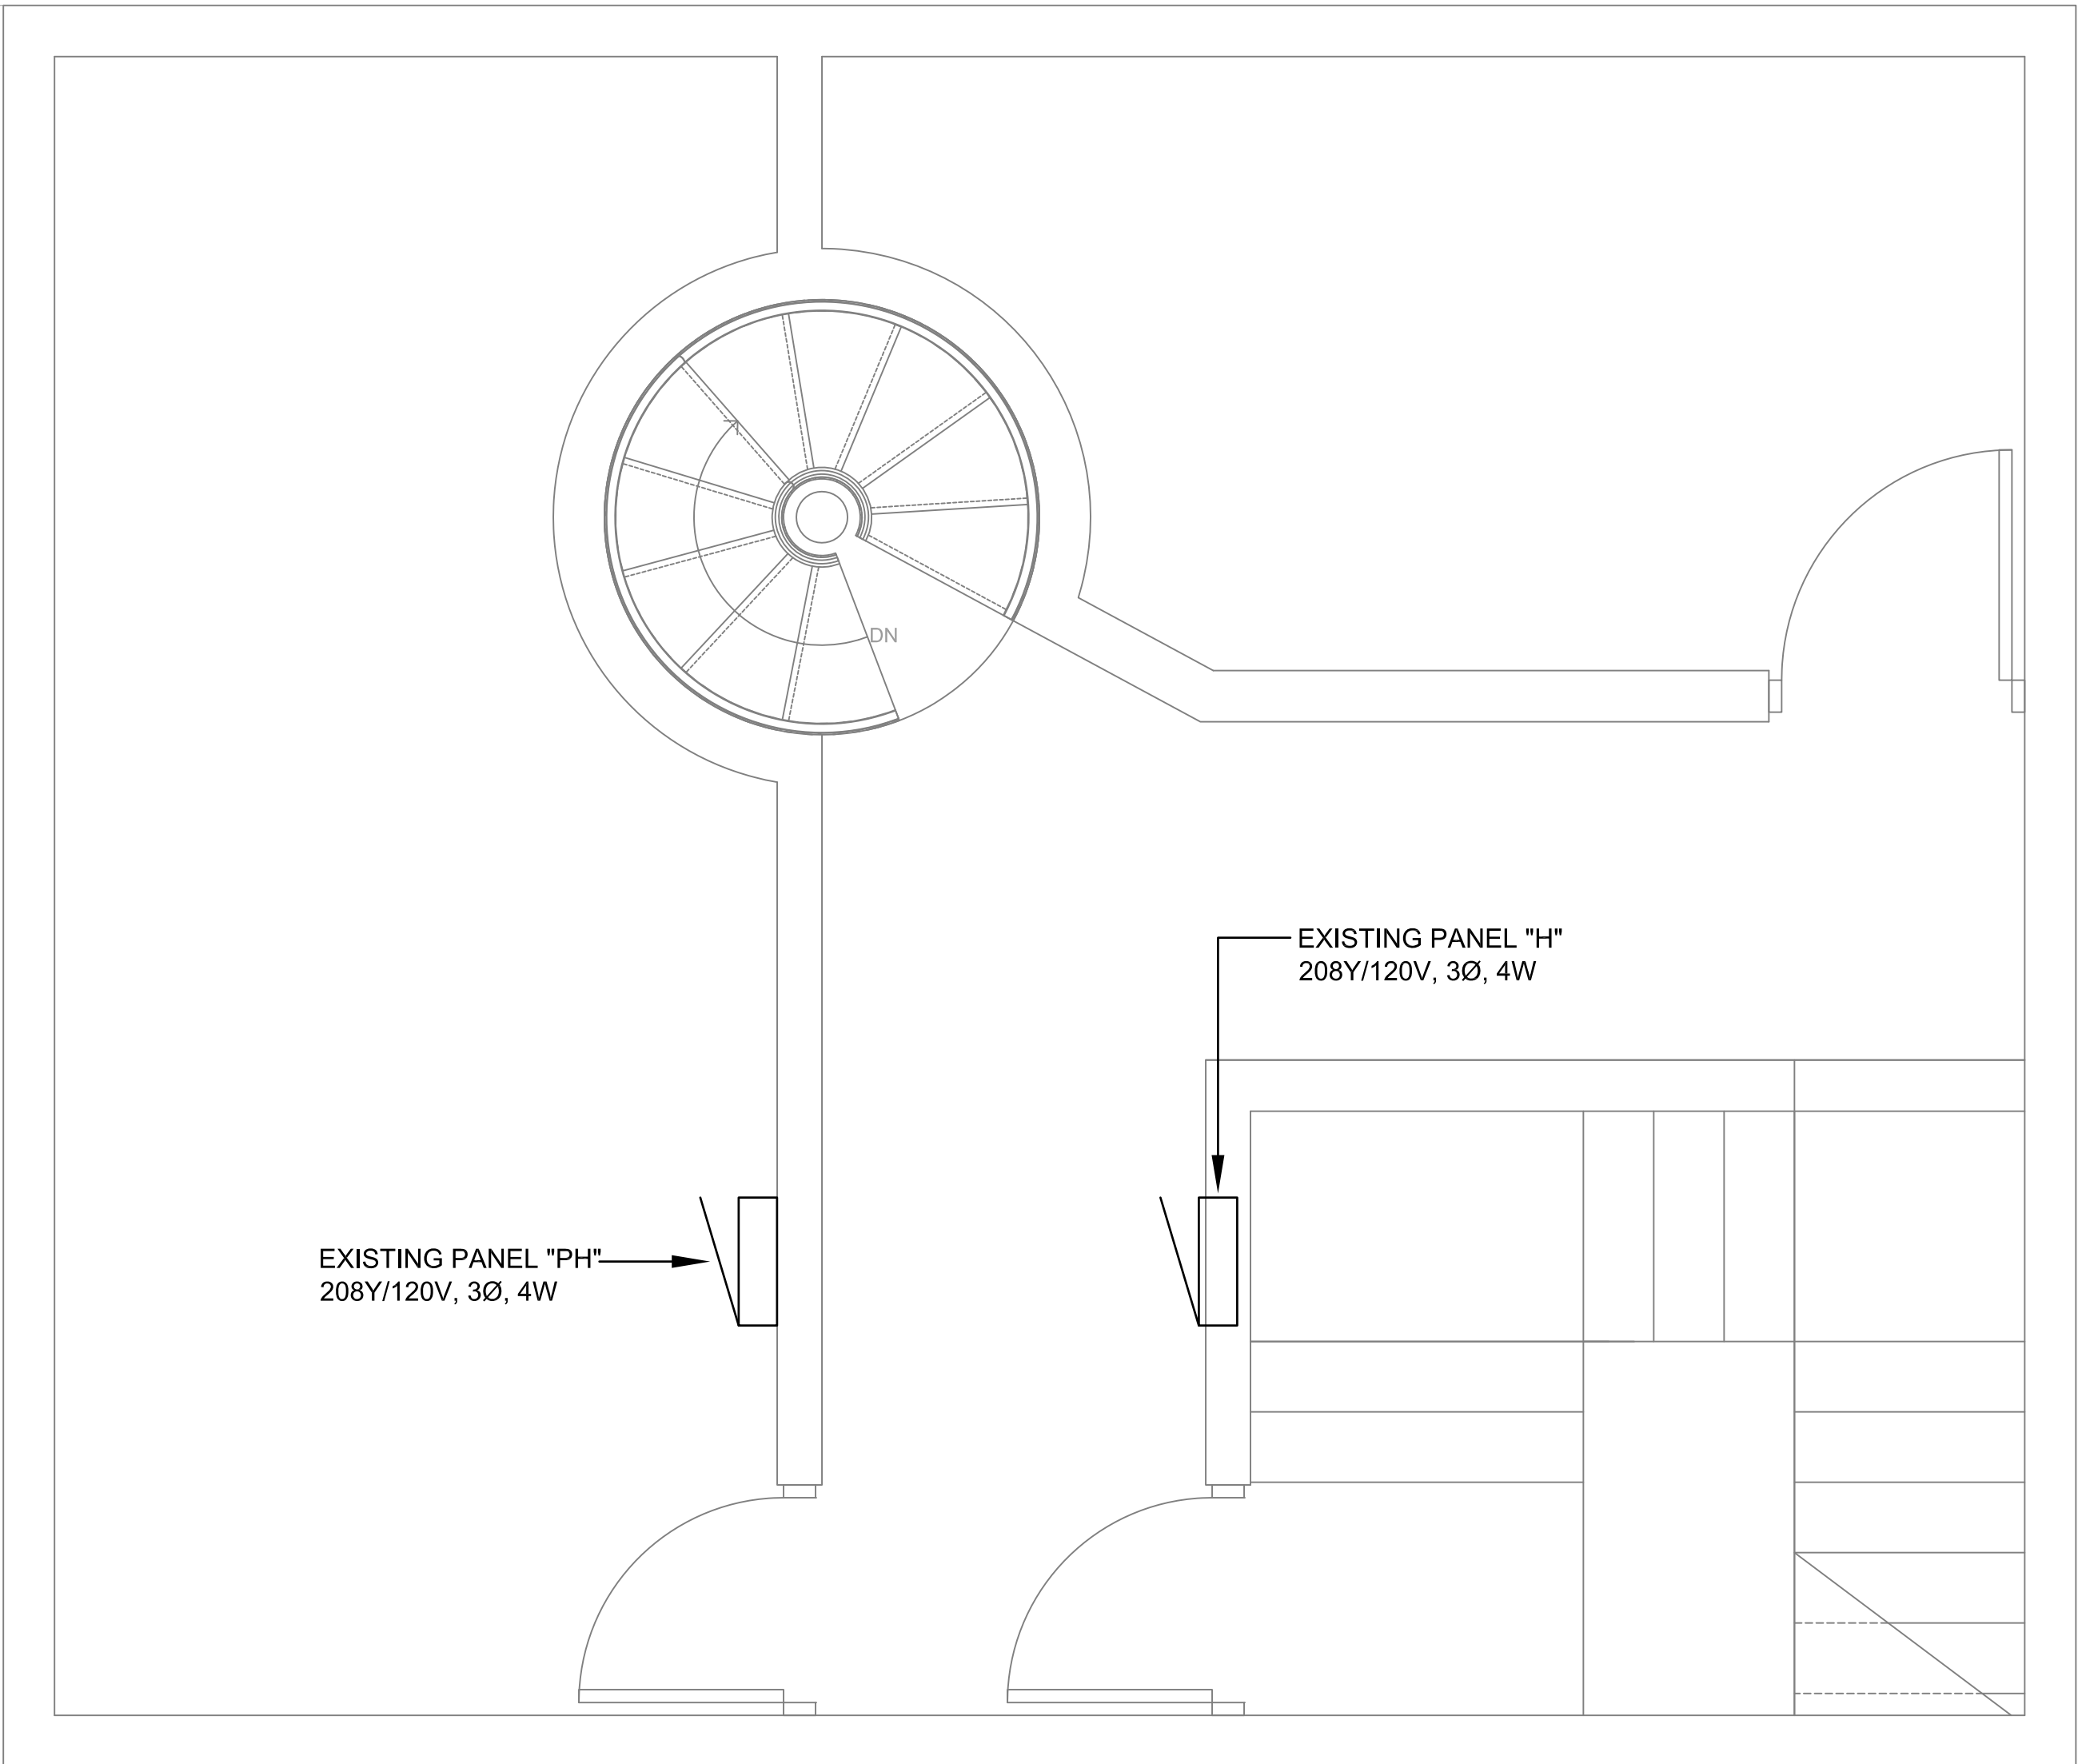

EXISTING PANEL "PH"
208Y/120V, 3Ø, 4W

EXISTING PANEL "H"
208Y/120V, 3Ø, 4W

1 THIRD FLOOR ELECTRICAL DEMOLITION PLAN
ED202 SCALE : 1/2" = 1' - 0"

