

# Airports Division


DEPARTMENT OF TRANSPORTATION  
STATE OF HAWAII

PLANS FOR


## AIR TRAFFIC CONTROL TOWER REPAIRS

AT

### KALAELOA AIRPORT BARBERS POINT, OAHU, HAWAII PROJECT NO. AO5024-03

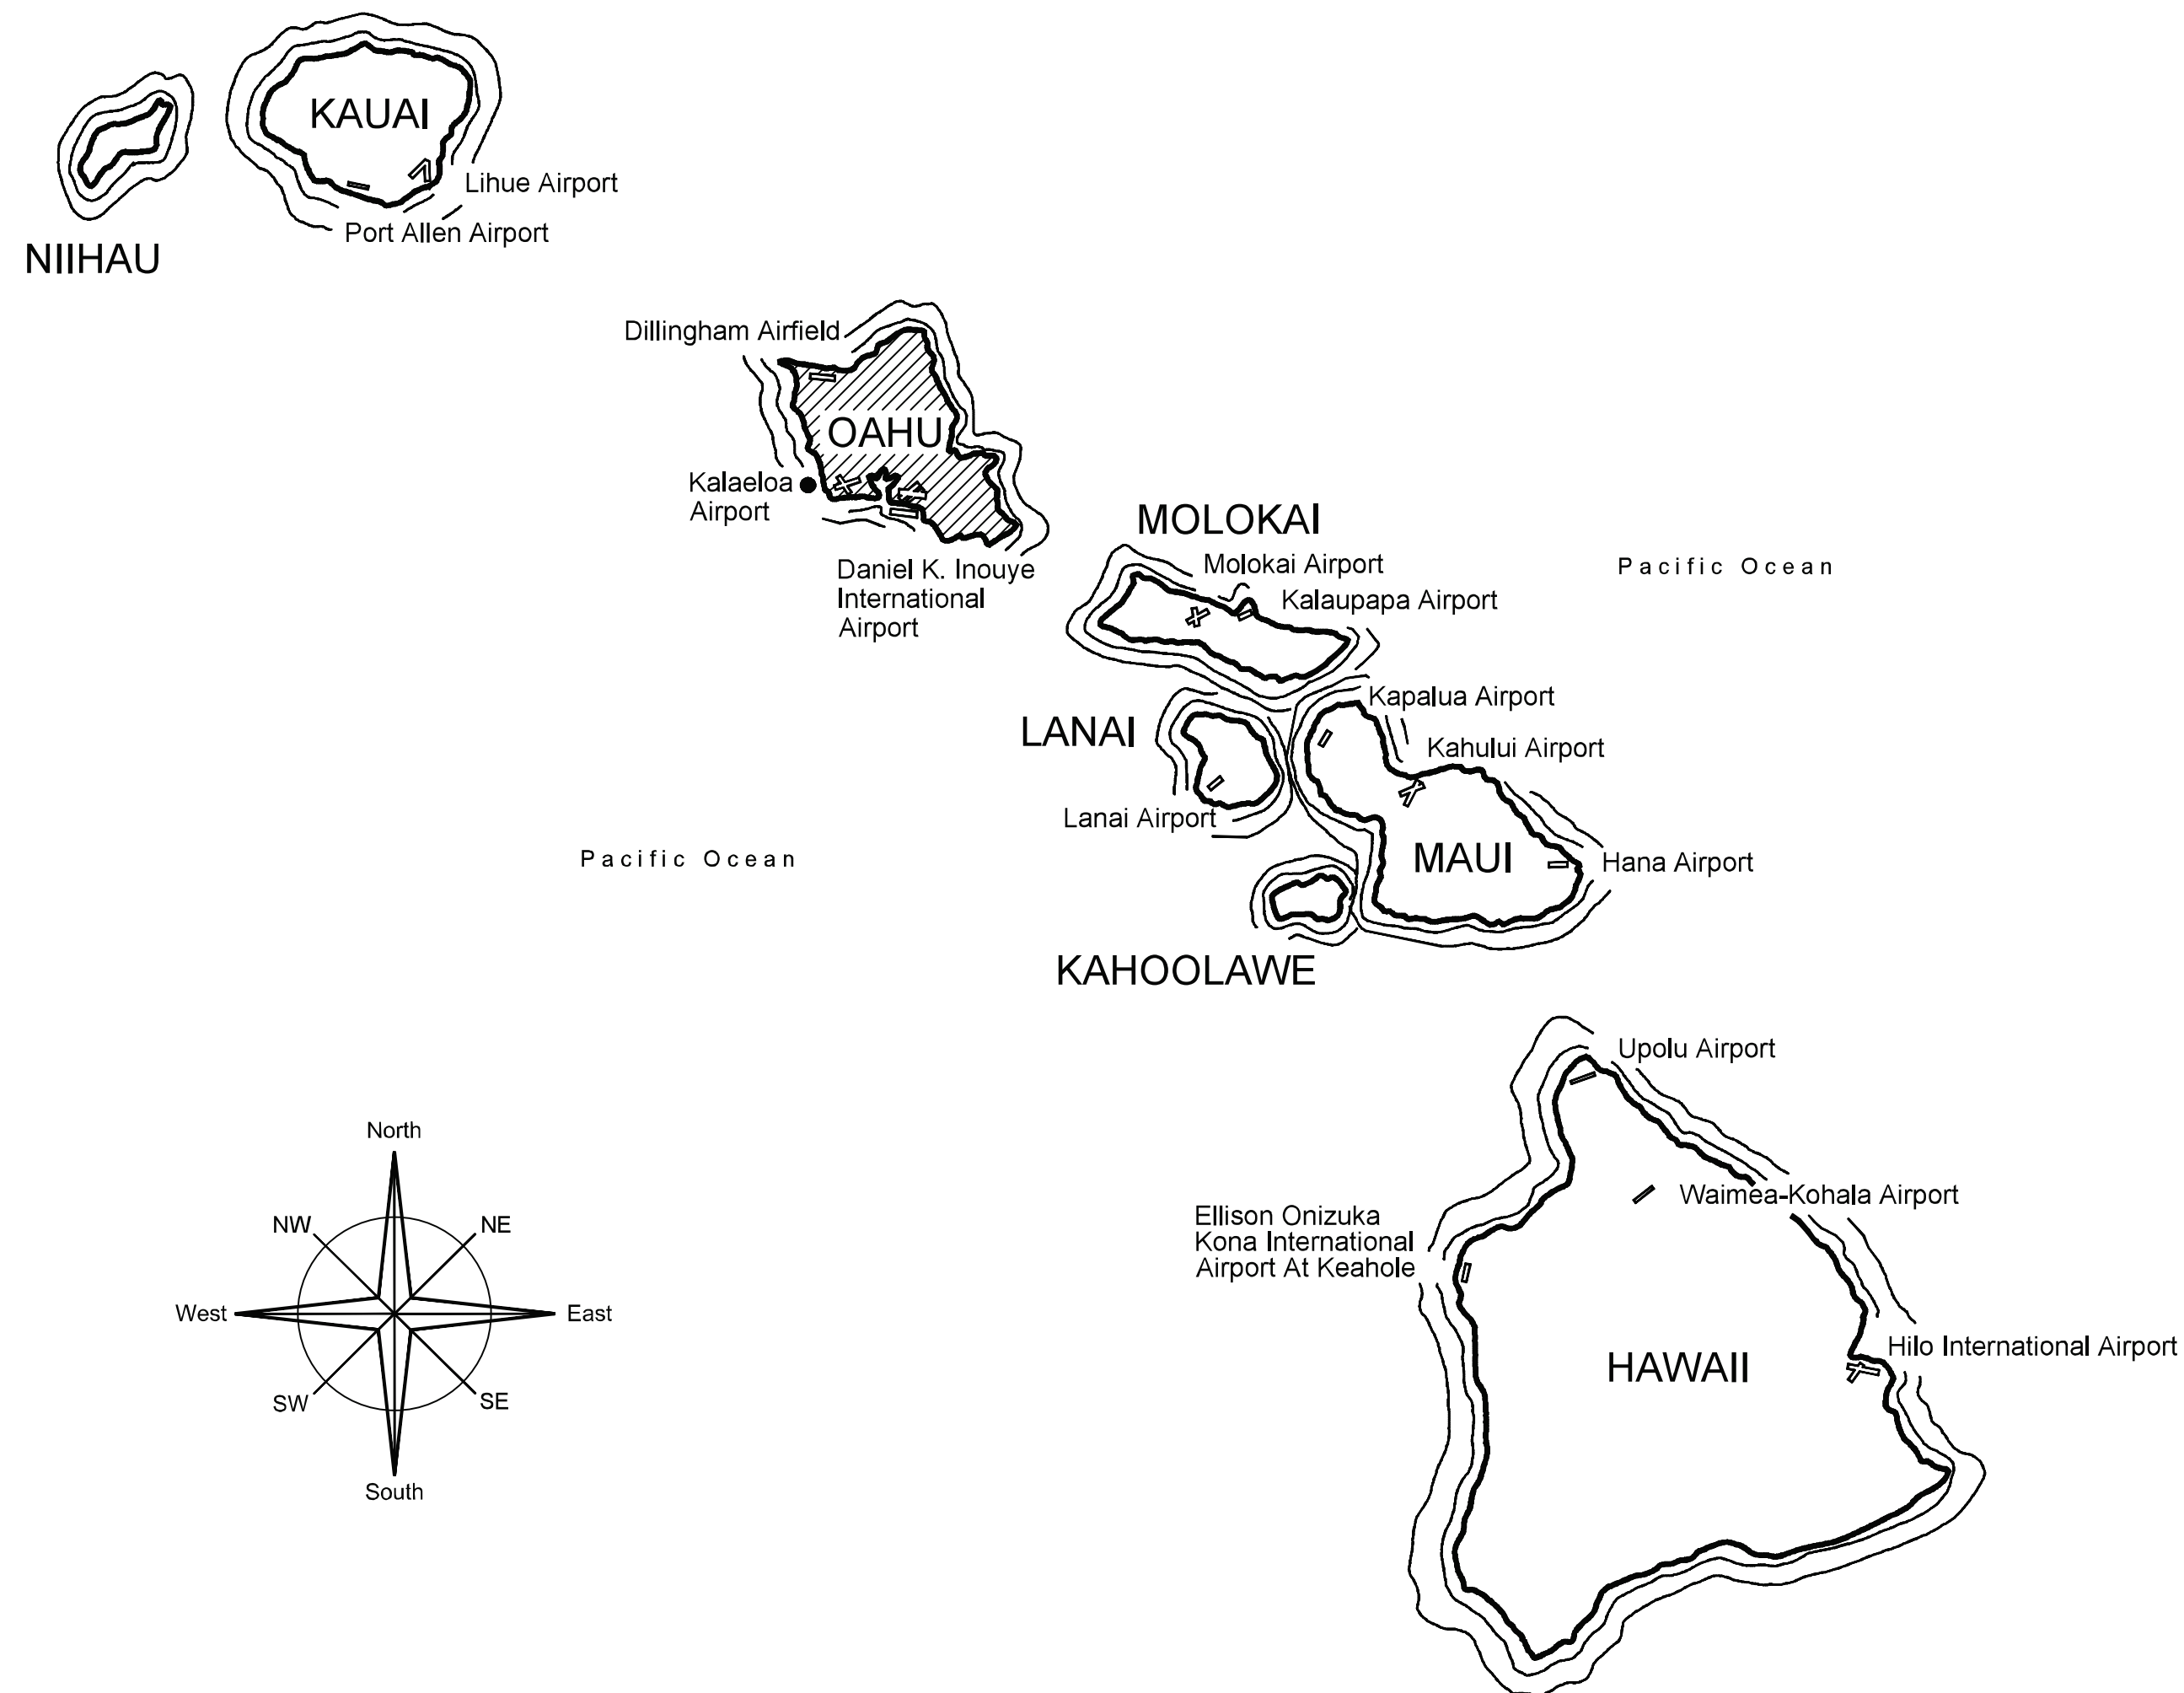

AIRPORT VICINITY MAP

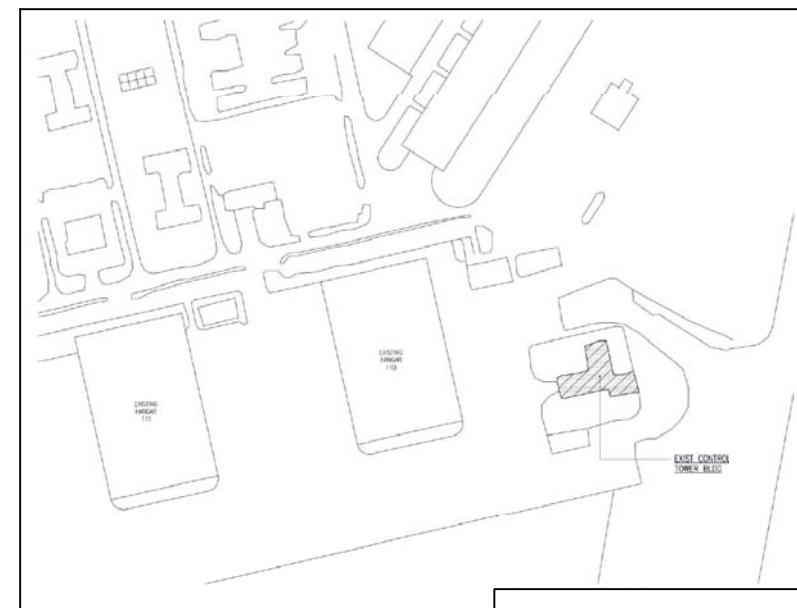

#### PROJECT TEAM


ARCHITECTURAL:  
YH ARCHITECTS  
1100 WARD AVE #1020  
HONOLULU HI 96814  
(808) 531-8825



*Lloyd M. Higa*

LLOYD M. HIGA  
ARCHITECT

FIRE PROTECTION:  
COFFMAN ENGINEERS, INC.  
745 FORT ST. SUITE 400  
HONOLULU, HI 96813  
(808)687-8884

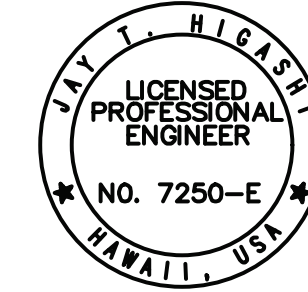

*Jay T. Higashi*


JAY T. HIGASHI  
MECHANICAL ENGINEER

ELECTRICAL:  
ELECTECH HAWAII, INC.  
1100 WARD AVE. SUITE 750  
HONOLULU, HI 96814  
(808)522-1866



*Jason Yogi*

JASON YOGI  
ELECTRICAL ENGINEER

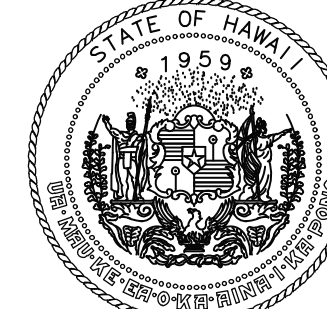

Airports Division  
DEPARTMENT OF TRANSPORTATION  
STATE OF HAWAII



*Lloyd M. Higa*

04/30/24  
Licensed Expiration Date

DSGN.	DRWN.	CHKD.	APPD.
LH/JM	KN/JM	LH	

#### KEY PLAN / NOTES:

NO.	DATE	REVISIONS
-----	------	-----------

#### FINAL SUBMITTAL

09/30/22  
DATE

#### PROJECT TITLE :

#### AIR TRAFFIC CONTROL TOWER REPAIRS

AT  
KALAELOA AIRPORT  
BARBERS POINT, OAHU, HAWAII

#### PROJECT NO.:

AO5024-03

#### SHEET TITLE:

#### TITLESHEET, PROJECT TEAM, APPROVALS, ISLAND MAP, VICINITY MAP

DATE :	DWG. NO.
09/30/22	G000
1 OF 24 SHEETS	

DEPARTMENT OF TRANSPORTATION  
STATE OF HAWAII

APPROVED:

*Guy Ichinotsubo for*

DIRECTOR OF TRANSPORTATION

Oct 19, 2022

DATE