




FED. ROAD DIST. NO.	STATE	FED. AID PROJ. NO.	FIN. YR.	SHEET NO.	TOTAL SHEETS
HAWAII	HAW	U 59(6)	1994	OG	104

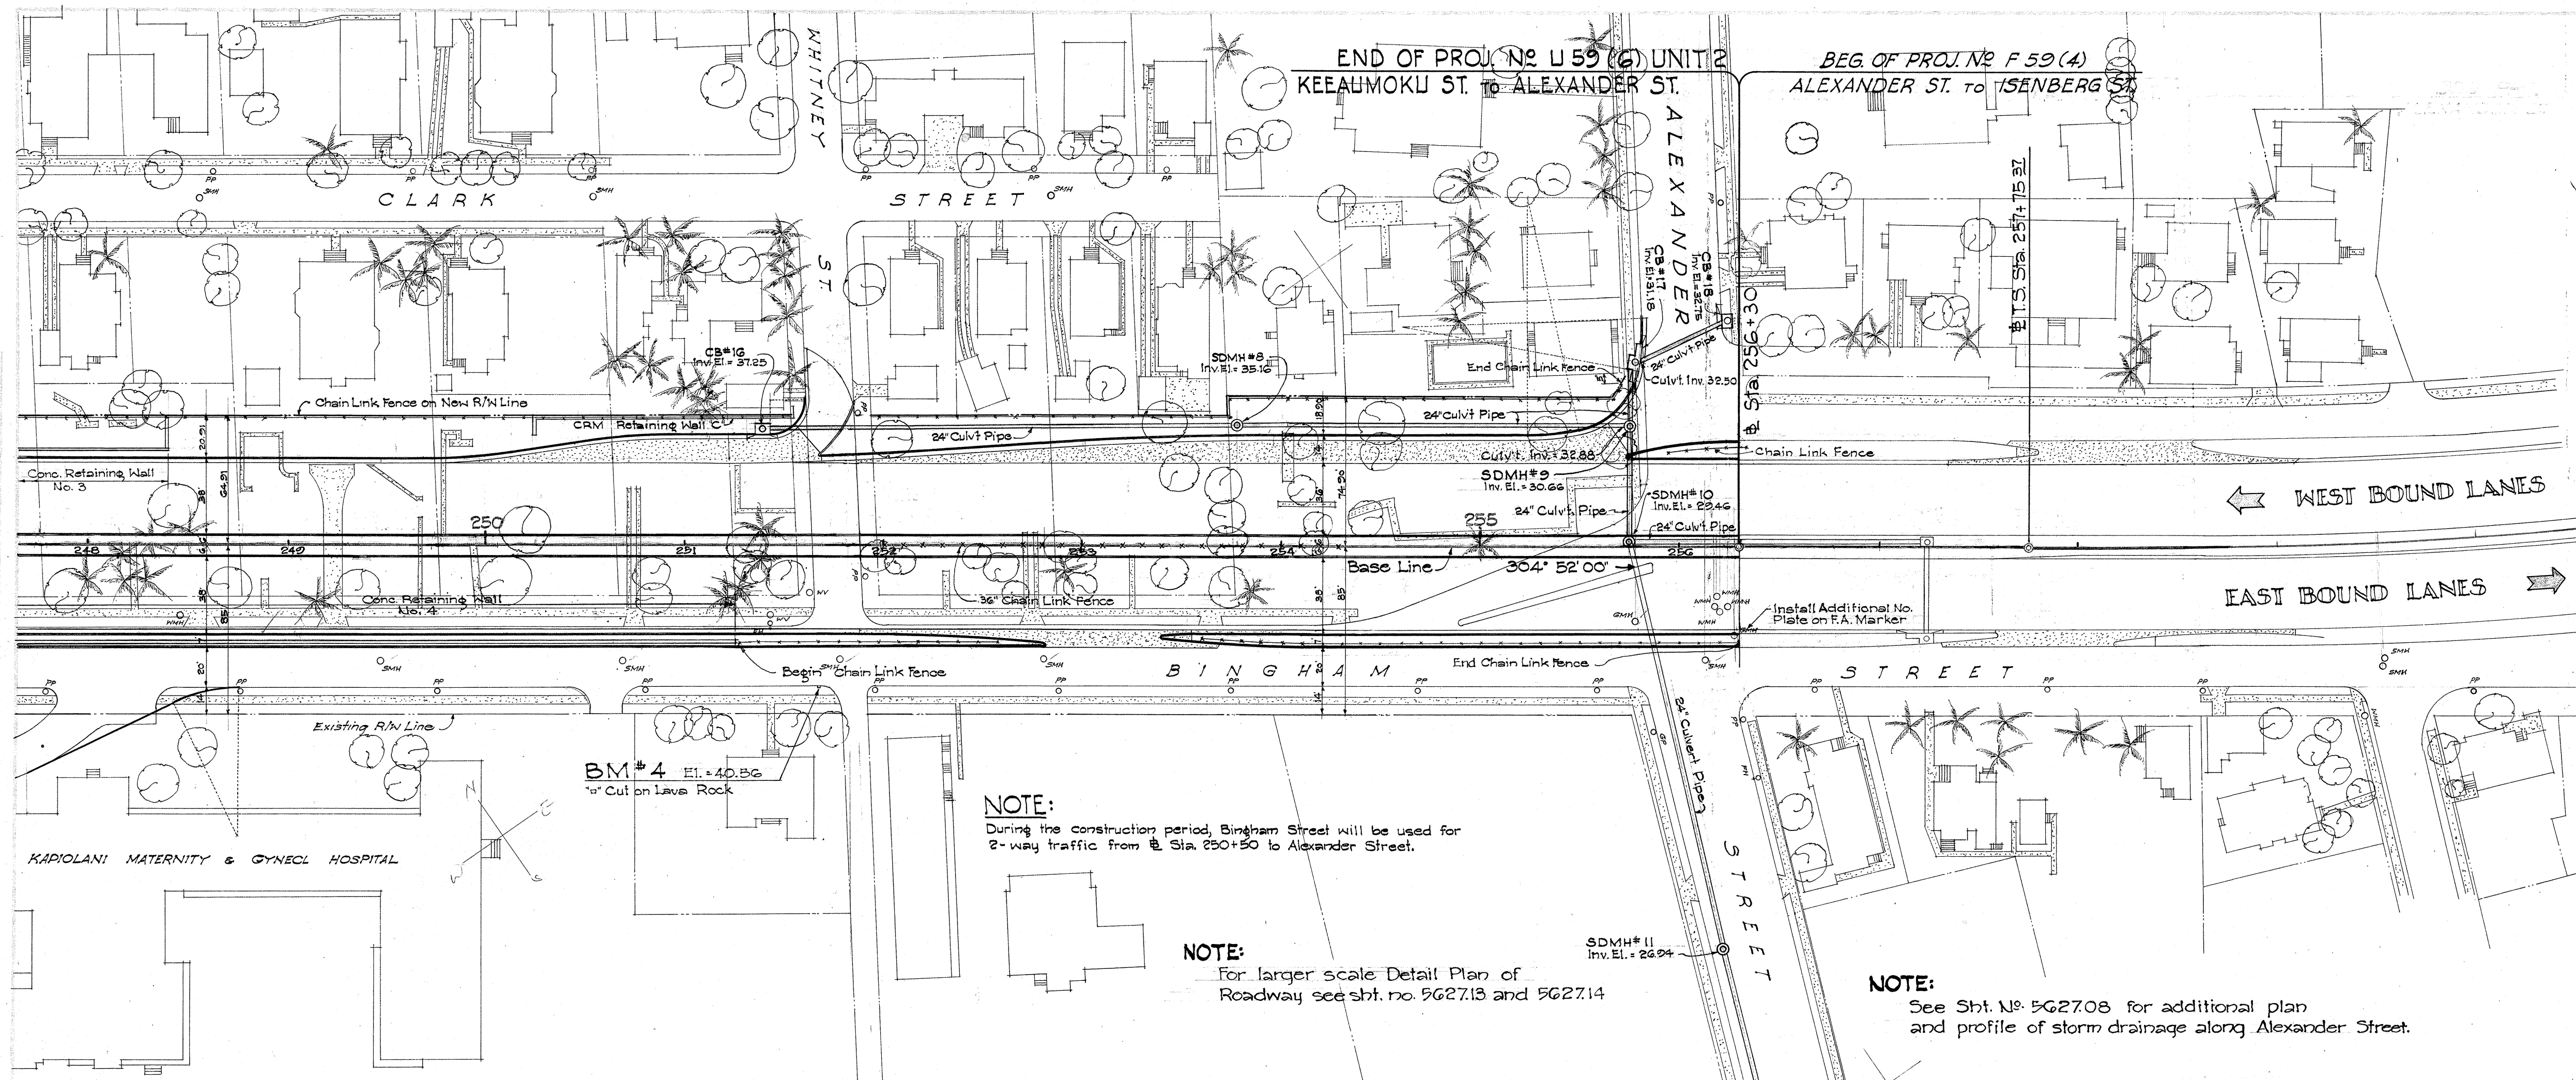

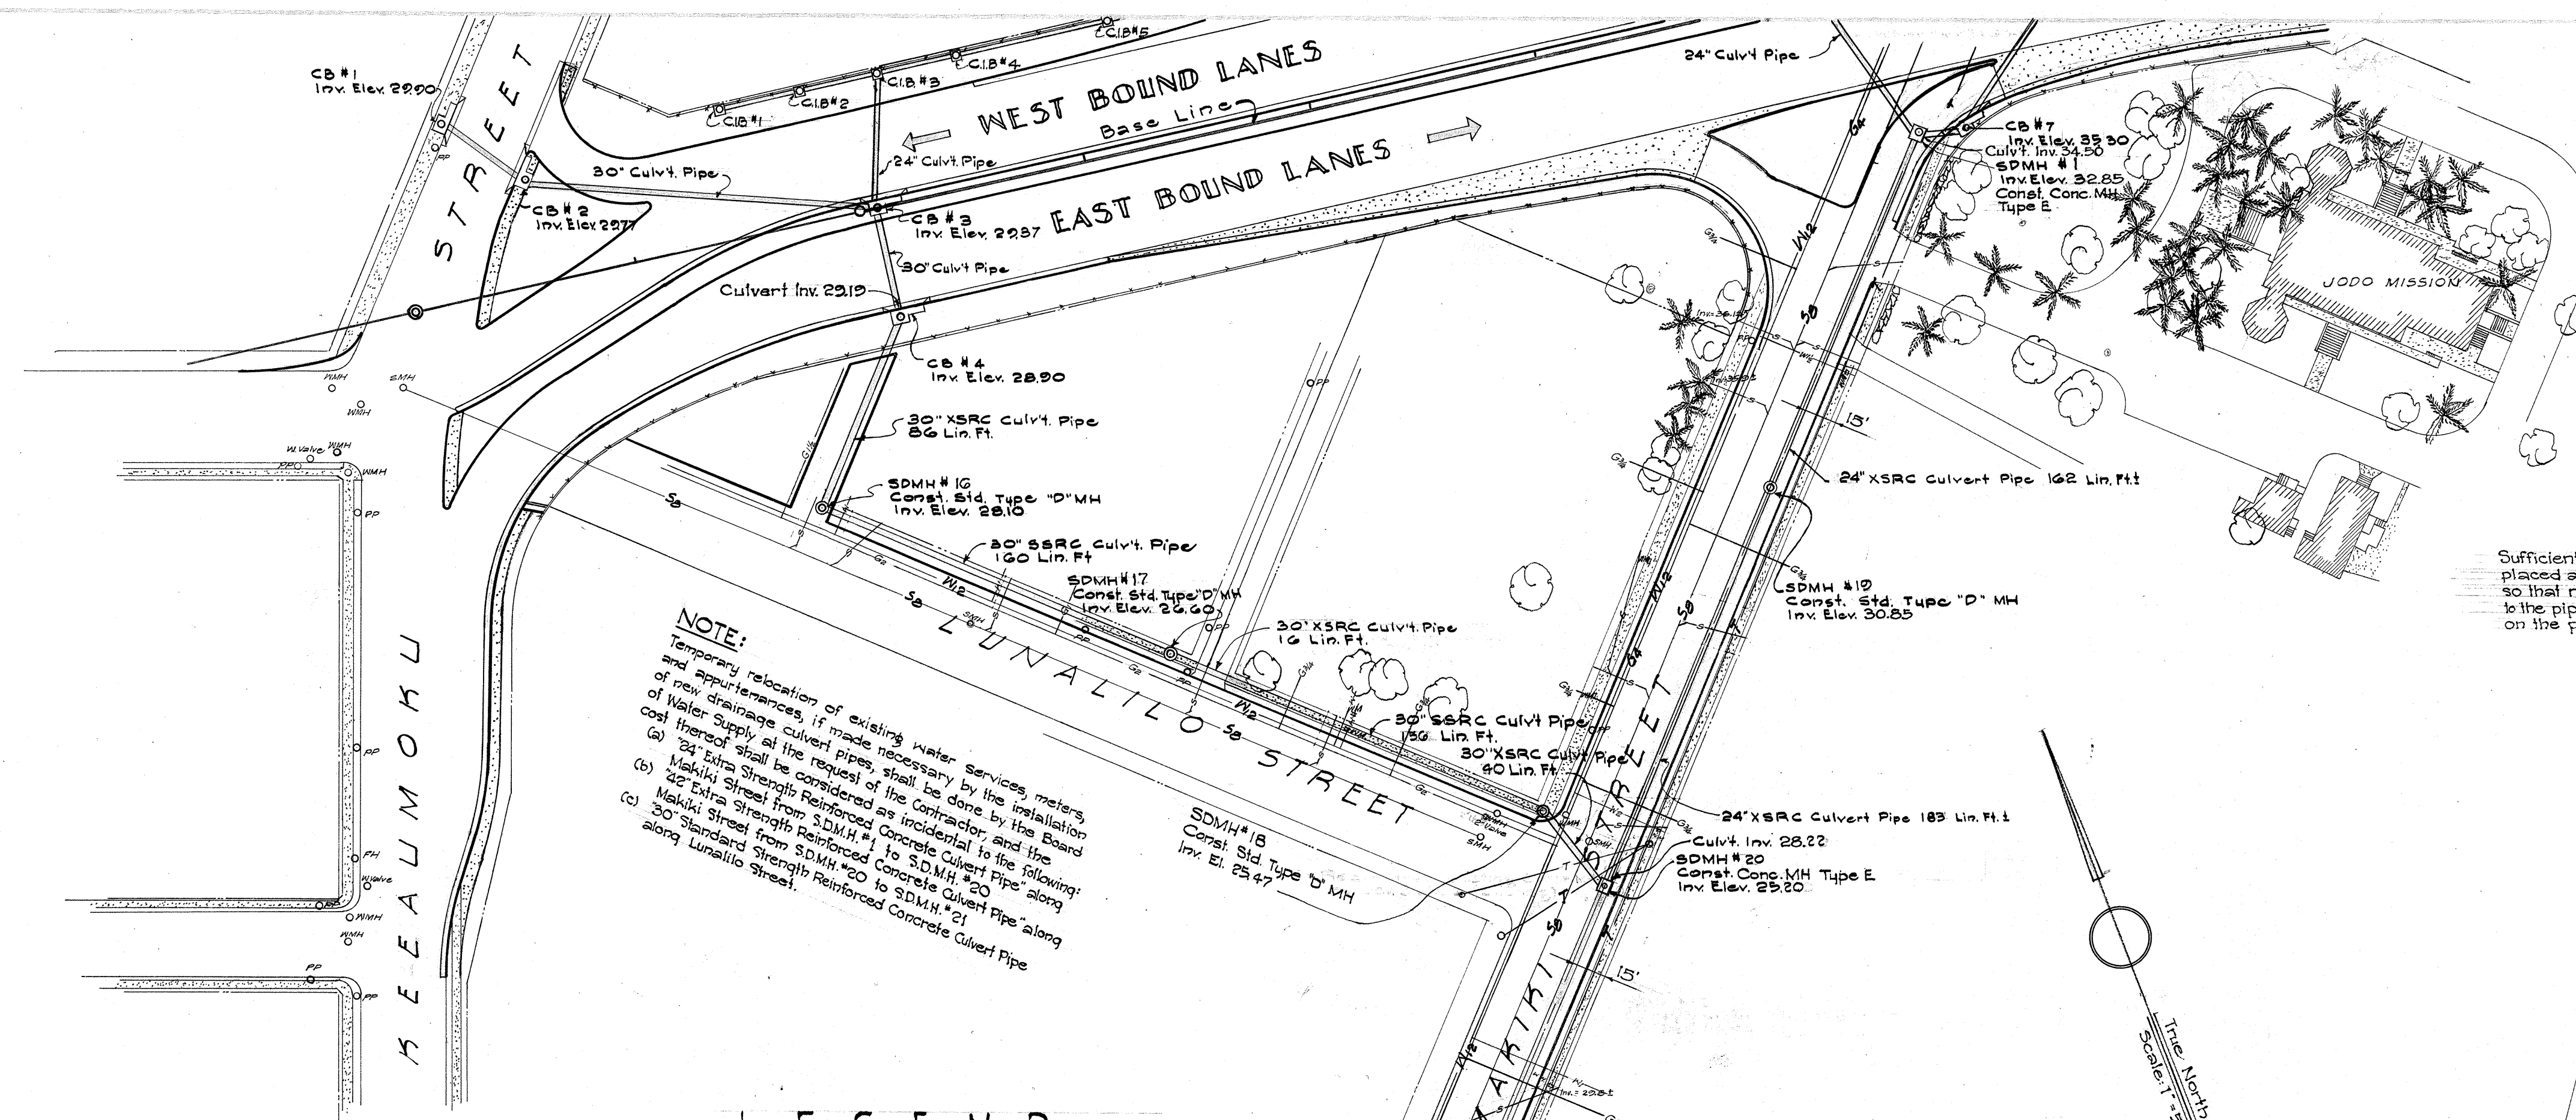


NOTE:
Temporary relocation of existing water services, meters, and appurtenances, if made necessary by the installation of new drainage culvert pipes, shall be done by the Board of Water Supply at the request of the contractor, and the cost thereof shall be considered as incidental to the following:
(a) 24\"/>

LEGEND
SSRC Culvert Pipe --- Standard Strength Reinforced Concrete Culvert Pipe.
XSRC Culvert Pipe --- Extra Strength Reinforced Concrete Culvert Pipe.
(All Concrete Culvert Pipes with Concrete Collars unless otherwise noted)

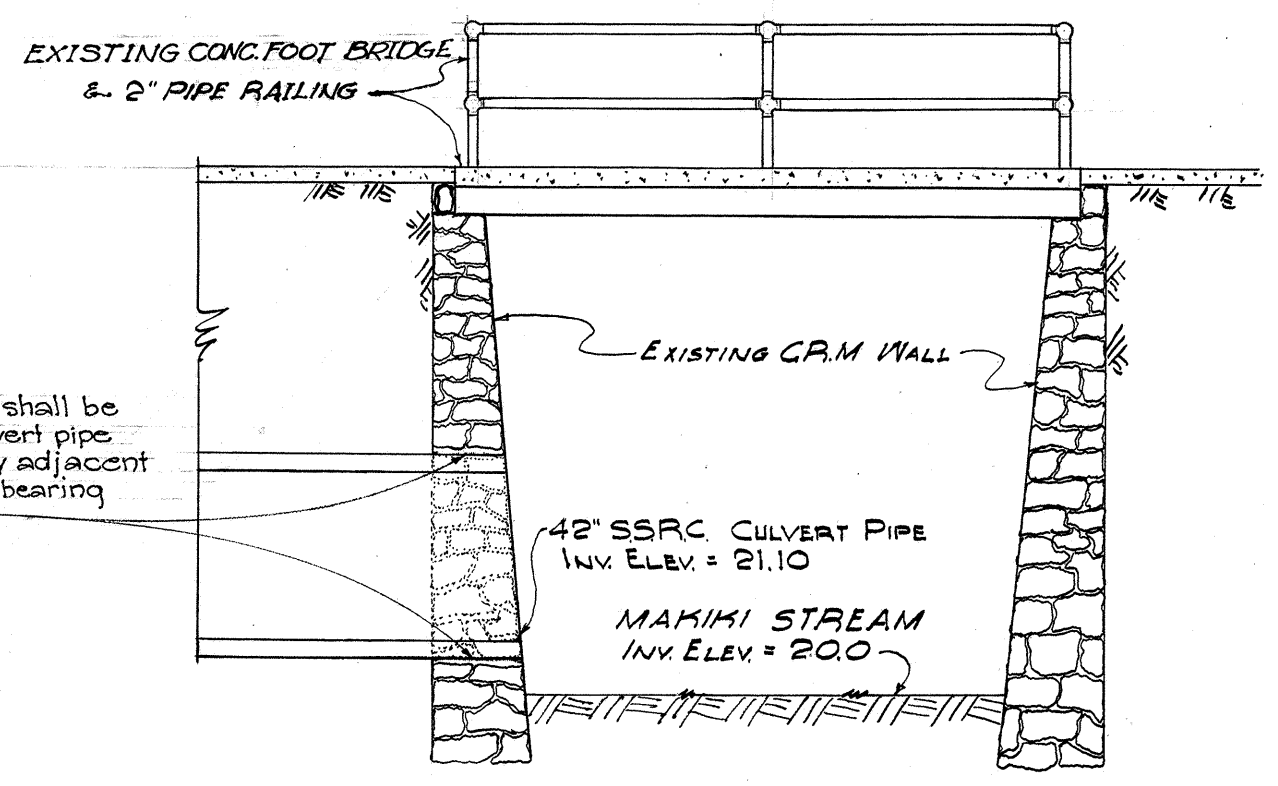



SECTION THRU PIPE AT OUTLET
Scale: 1/4" = 1'-0"

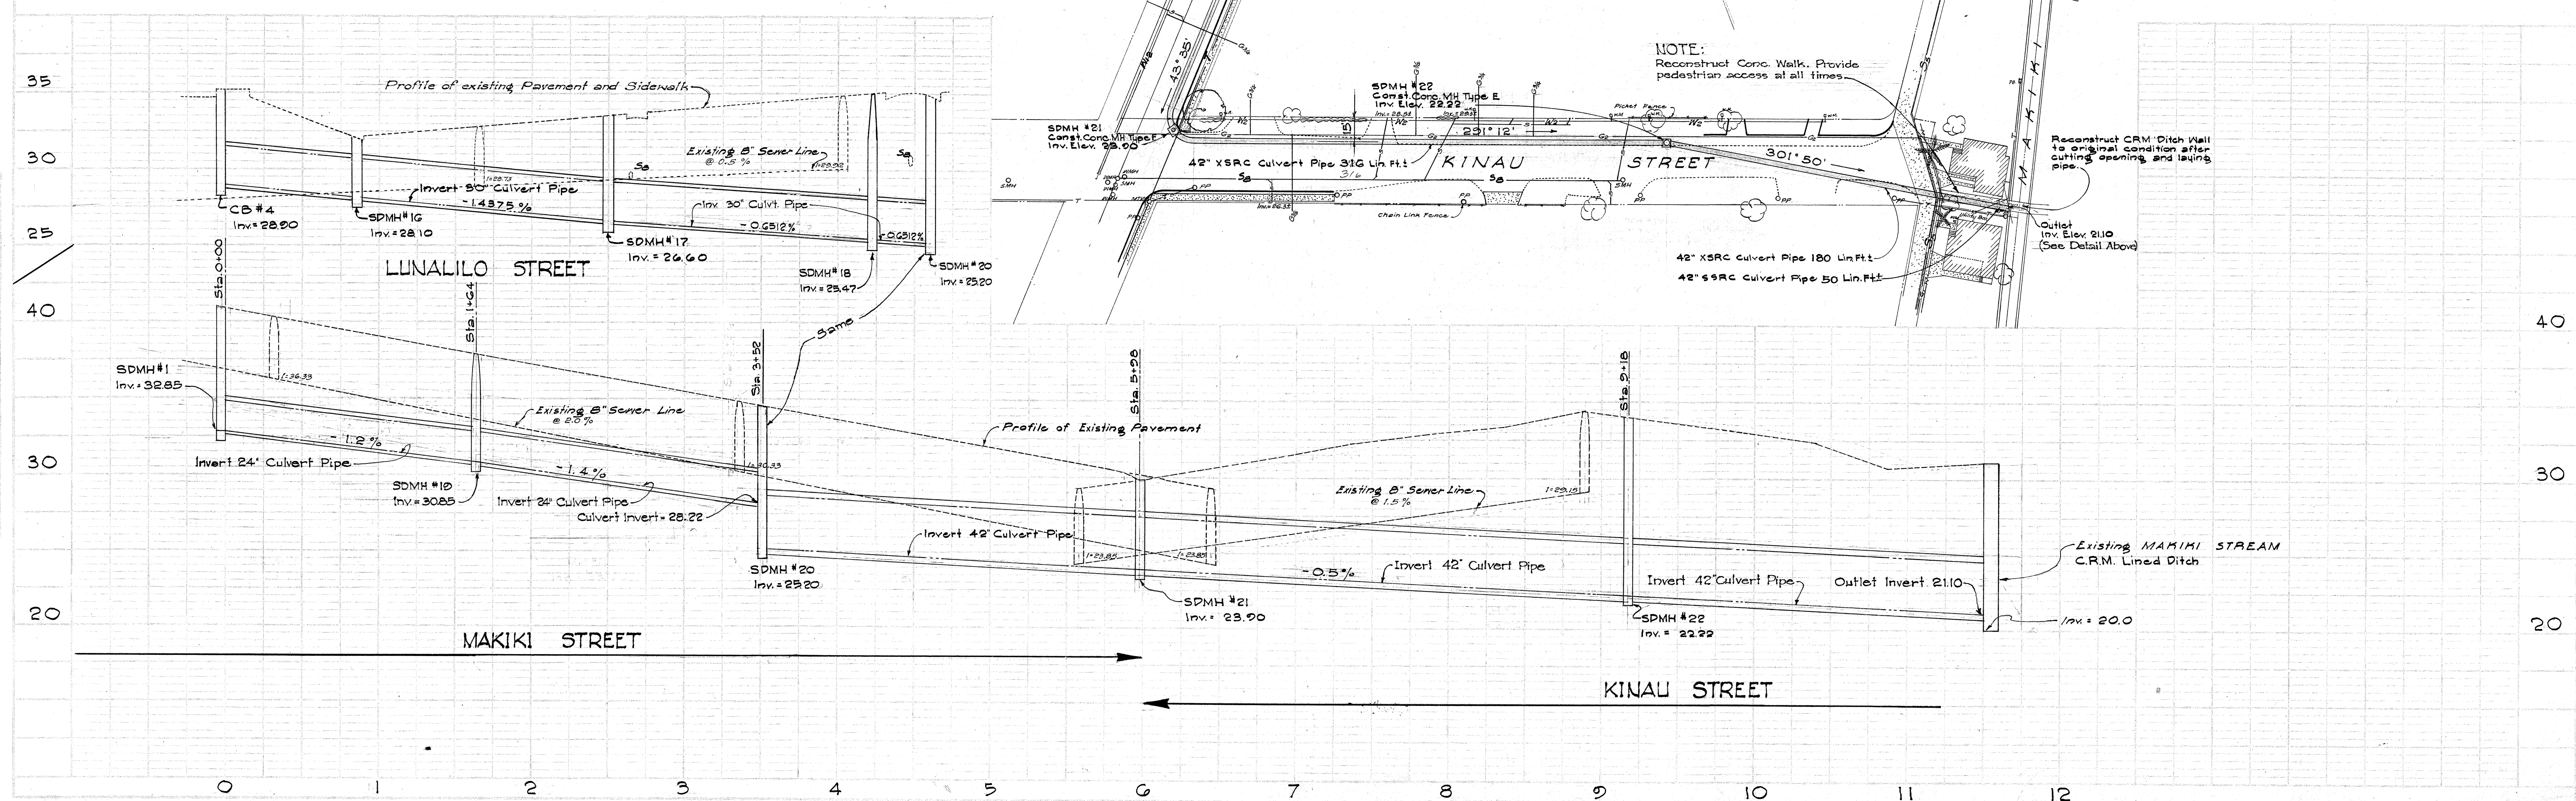


5627.07

FED. ROAD DIST. NO.	STATE	FED. AID PROJ. NO.	FISCAL YEAR	SHEET NO.	TOTAL SHEETS
HAWAII	HAW	11 99(6)	1994	08	104

PLAN	DATE	BY
SURVEYED		
NOTED		
PLOTTED		
NOTE BOOK		
ALIGNMENT CHECKED		
RT. OF WAY CHECKED		
NO.		

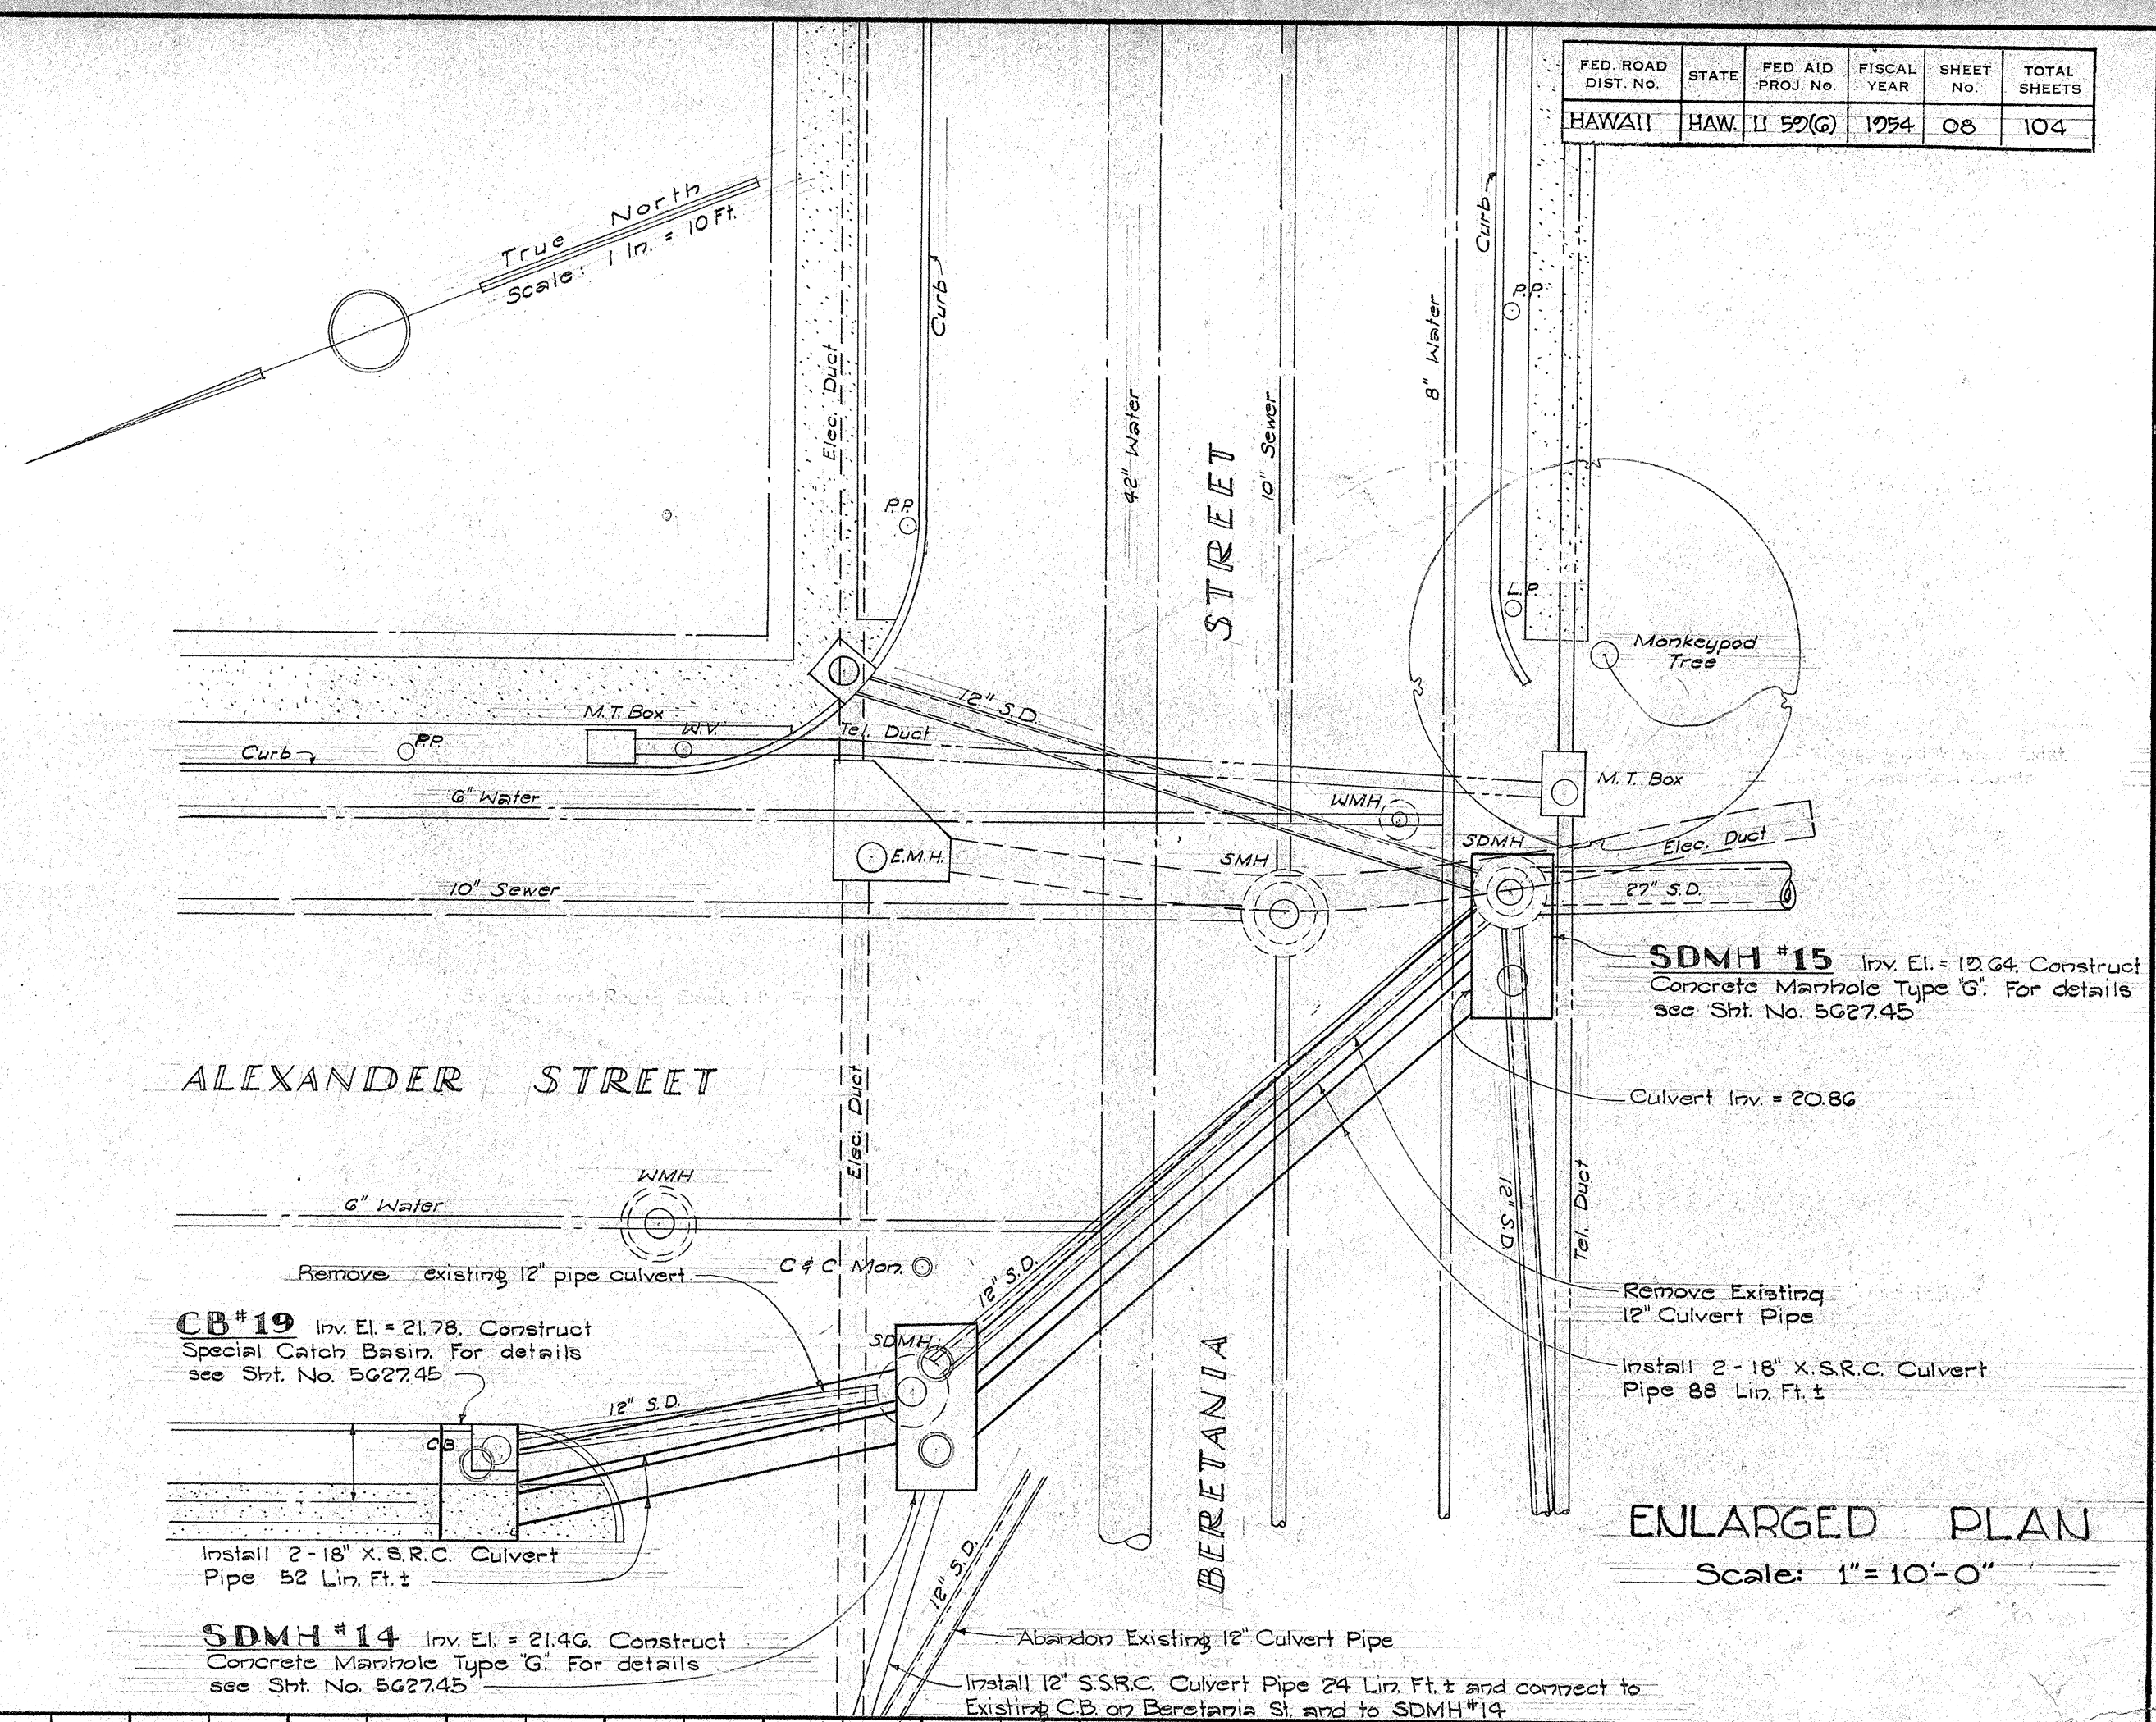
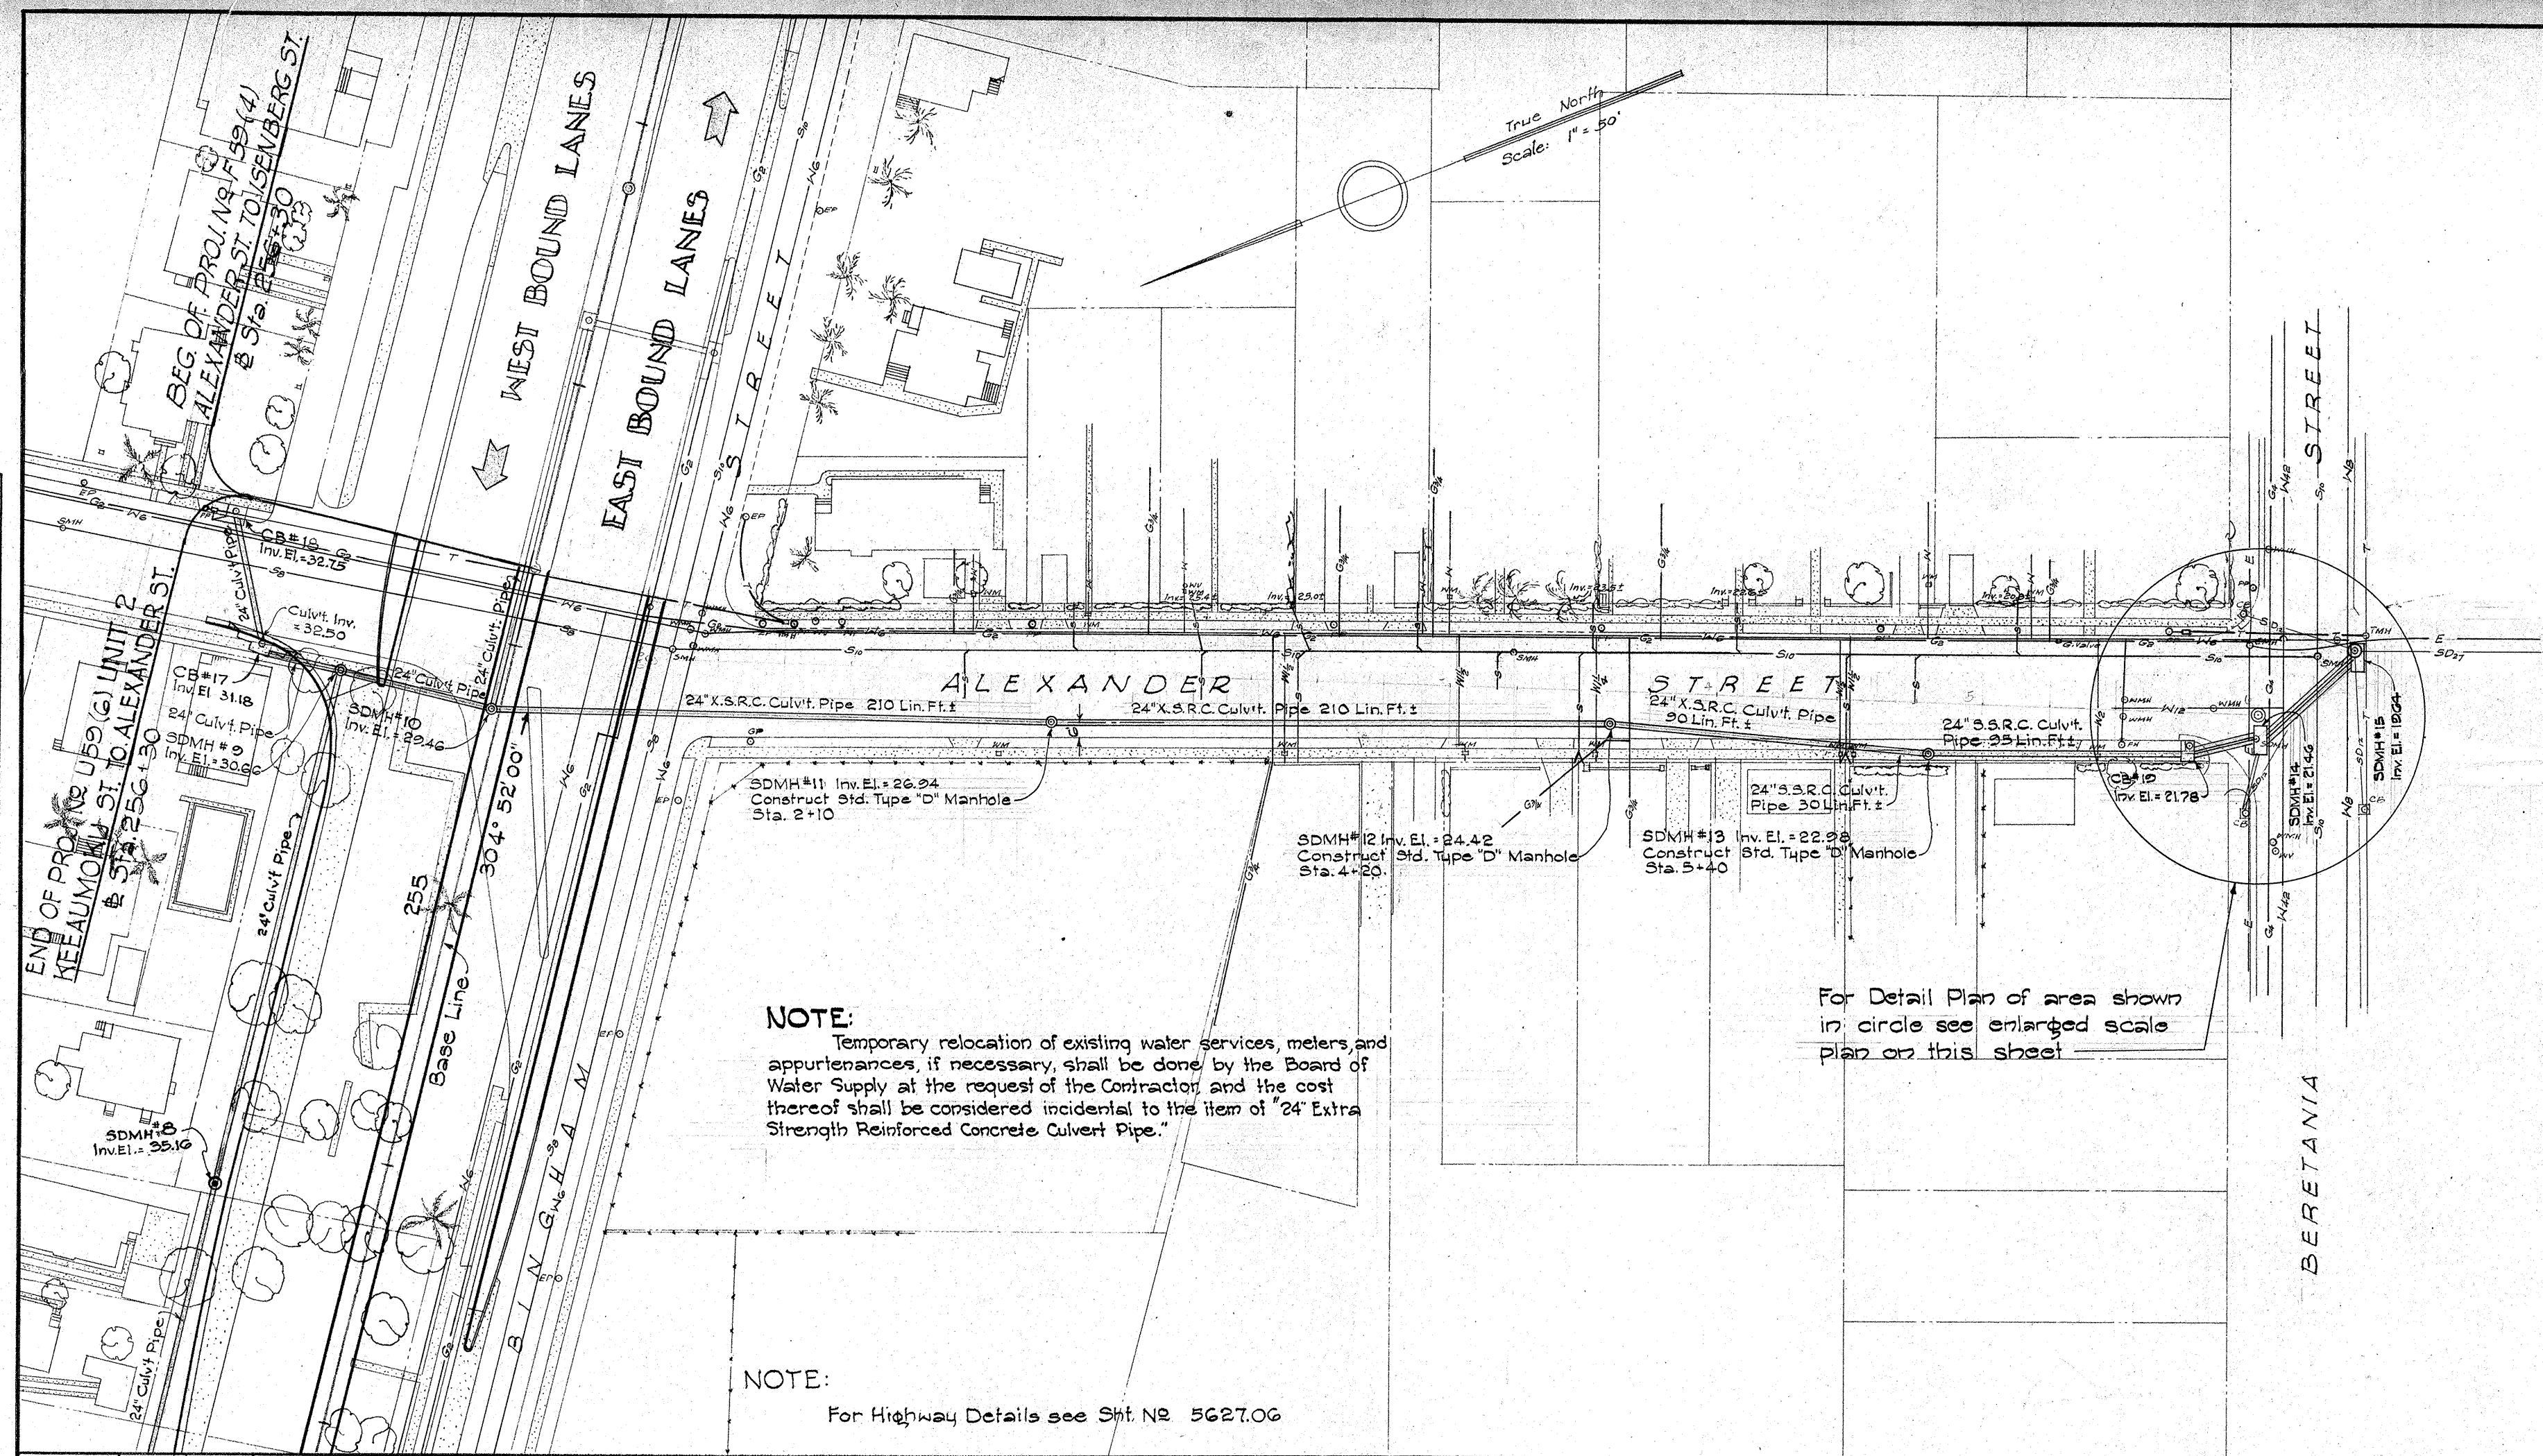


PROFILE	DATE	BY
SURVEYED		
NOTED		
PLOTTED		
NOTE BOOK		
GRADES CHECKED		
STRUCTURE NOTATIONS CHKD.		
NO.		

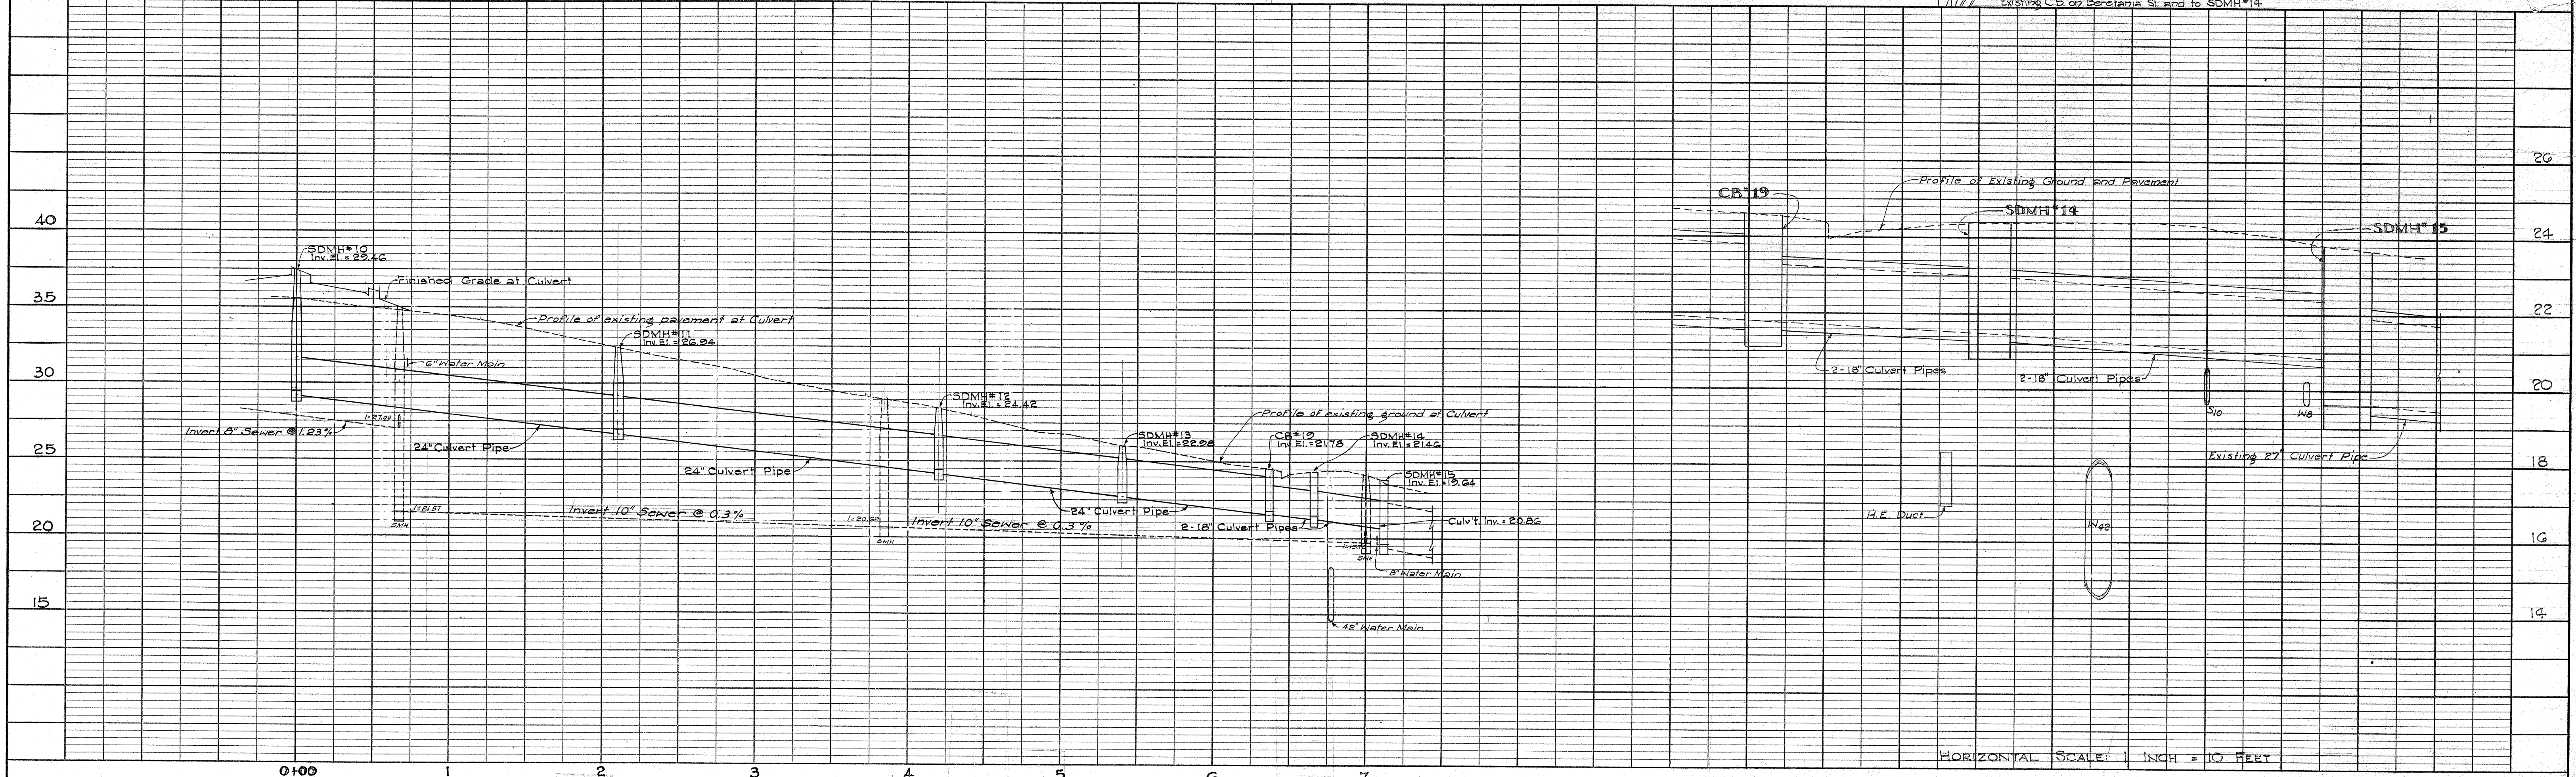

5627.08

FED. ROAD DIST. NO.	STATE	FED. AID PROJ. NO.	FISCAL YEAR	SHEET NO.	TOTAL SHEETS
HAWAII	HAW.	U 59 (6)	1954	8A	104

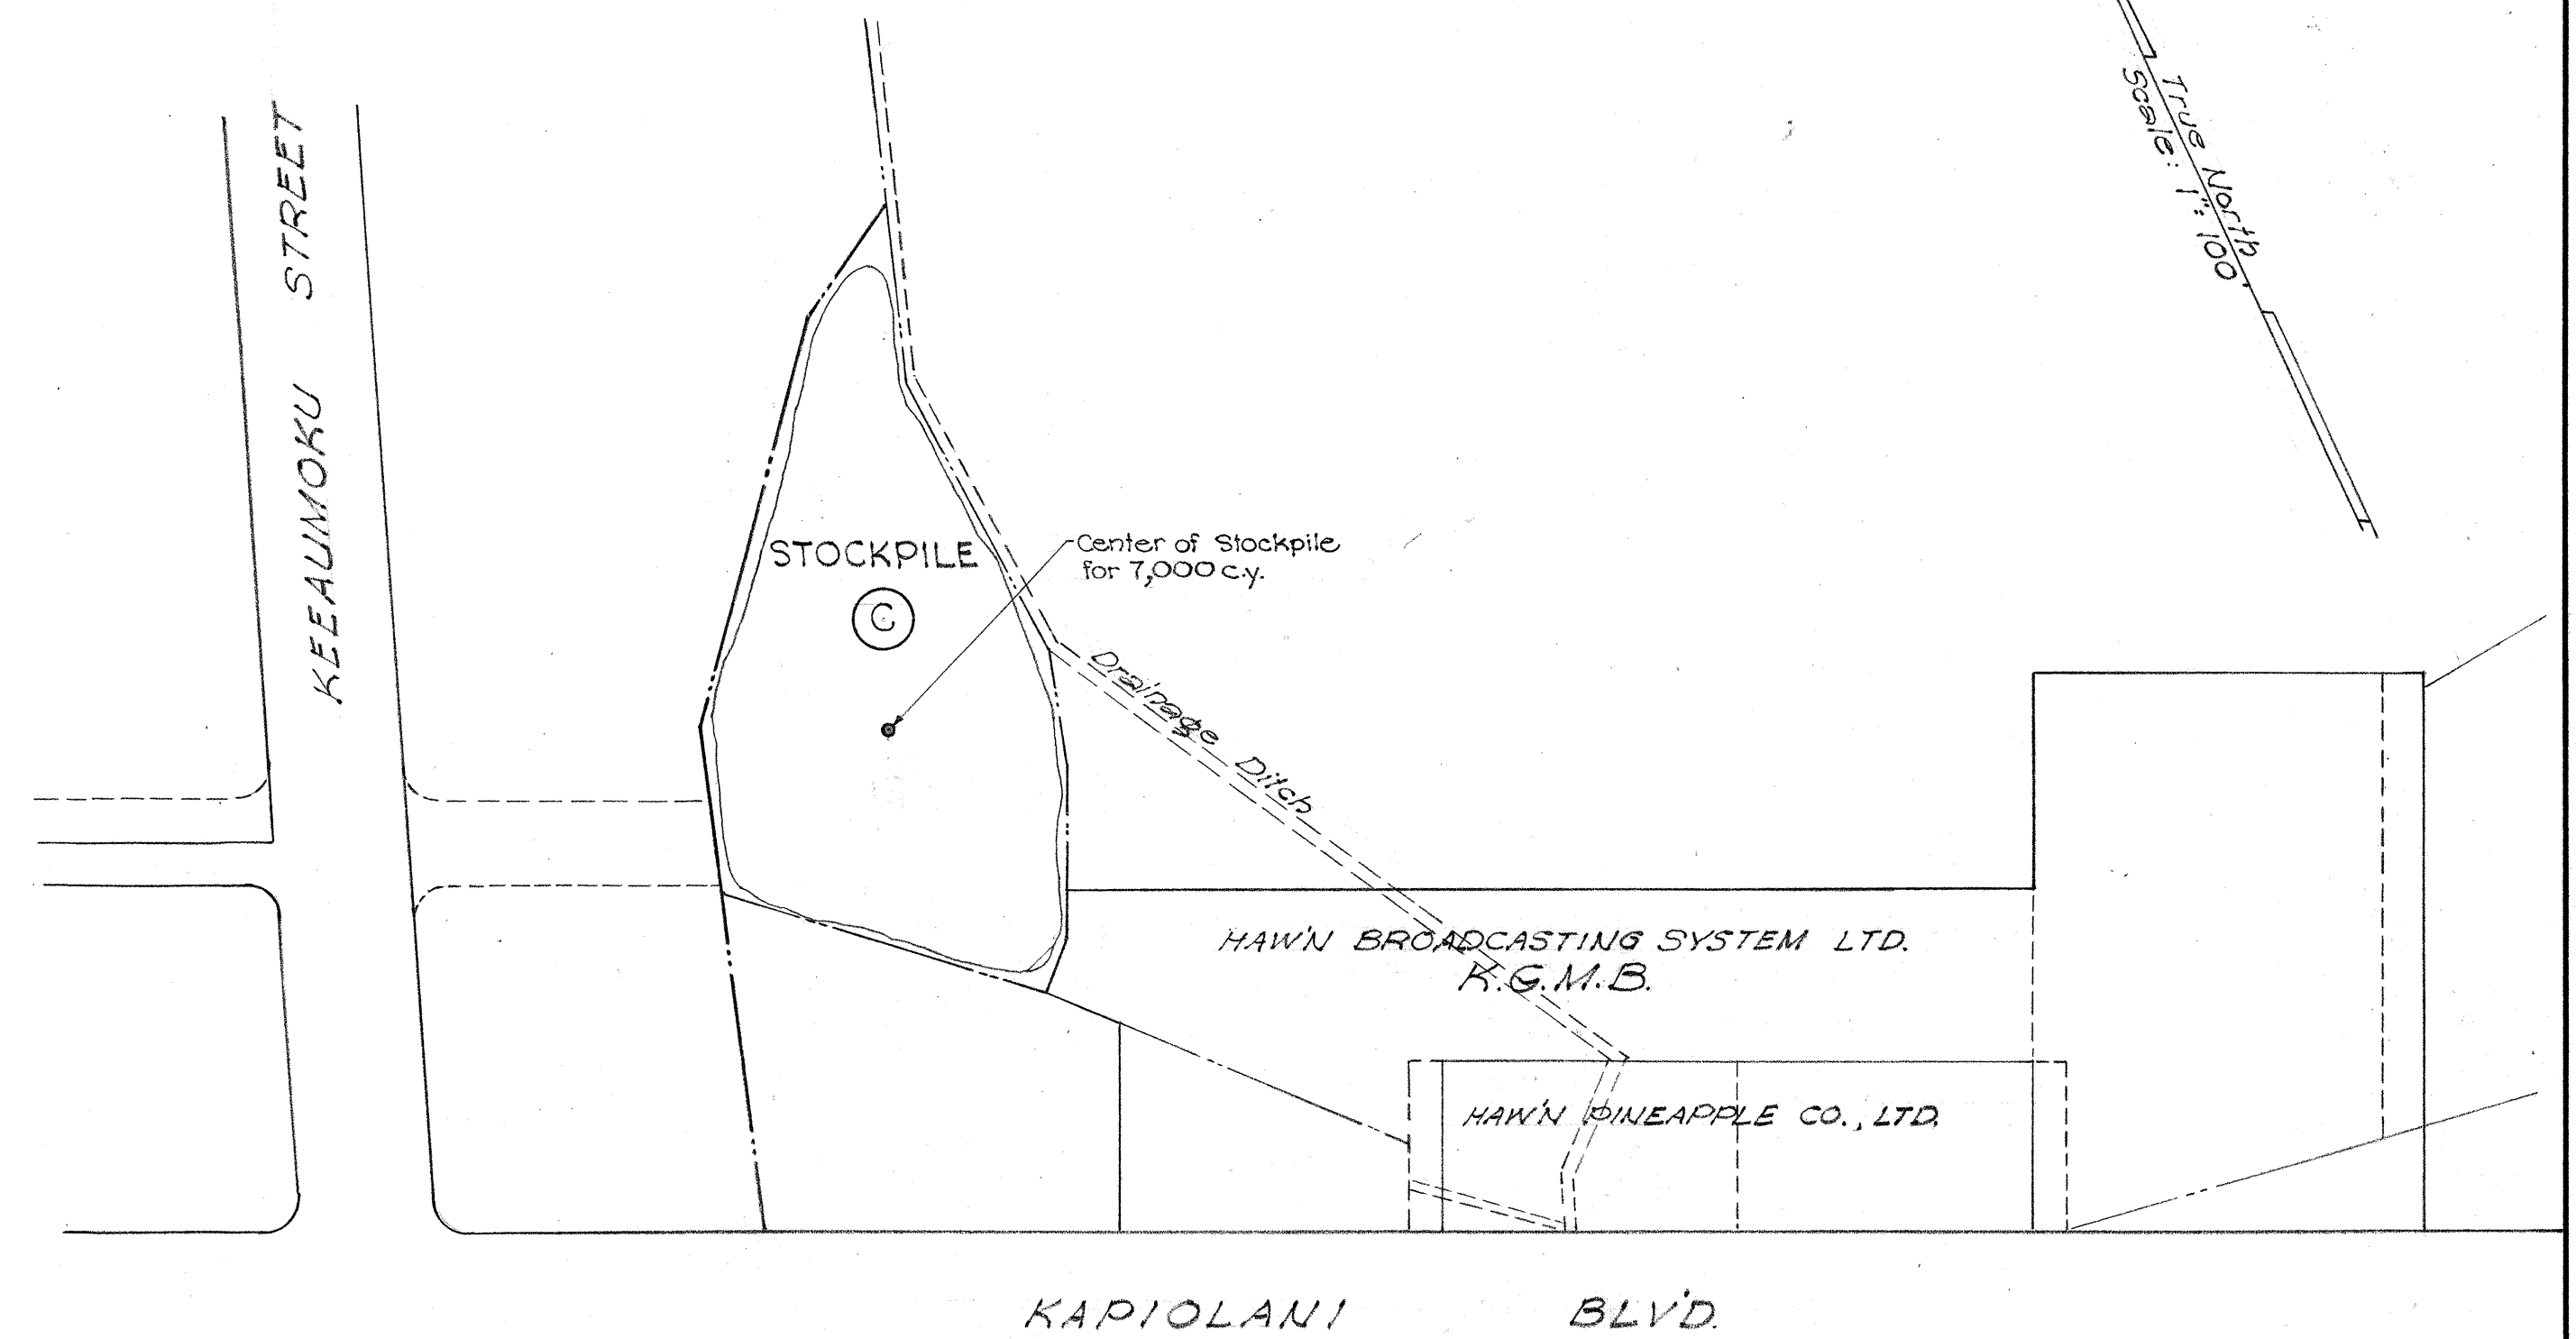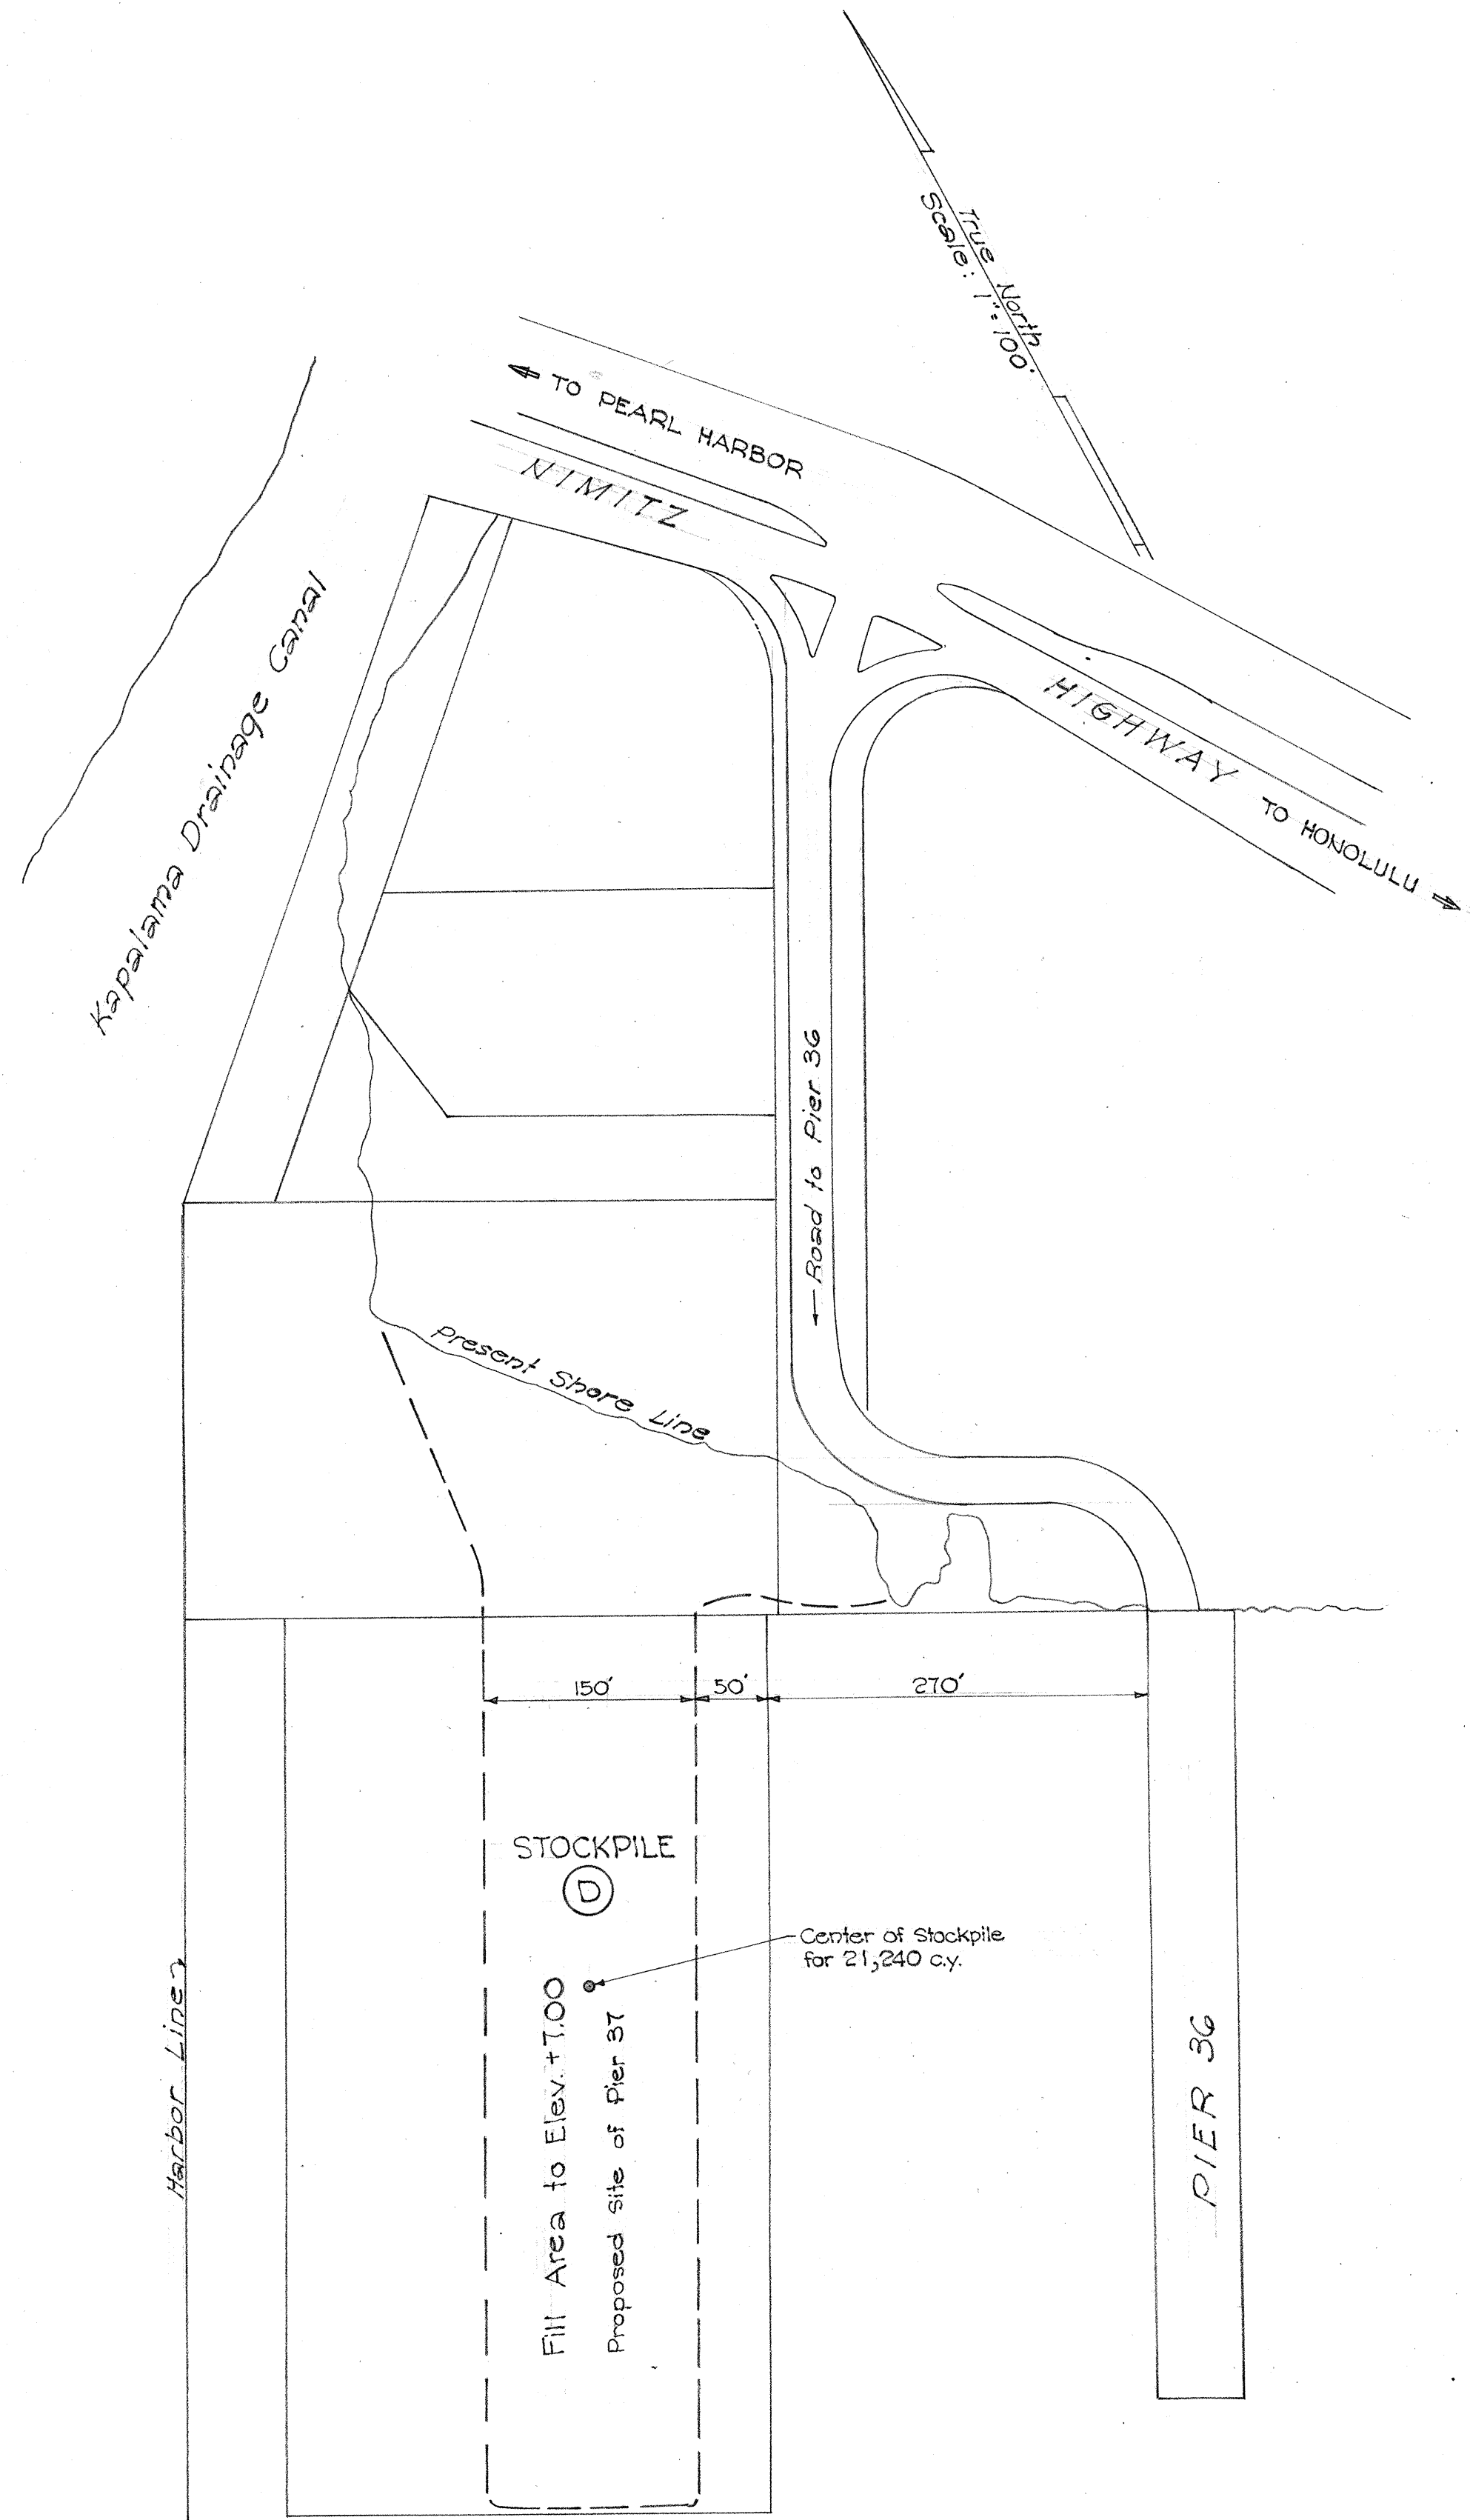

NOTE: See Sit. No. 5627.4 for Location of Stockpile (A) and (B)

TERRITORIAL HIGHWAY DEPARTMENT
TERRITORY OF HAWAII
STOCKPILE SITES 'C' AND 'D'
MAUKA ARTERIAL
KEEAUMOKU ST. TO ALEXANDER ST.
PROJECT N^o U 59 (6)
Scale: 1" = 100' UNIT 2 April 1954
SHEET No. 1 OF 1 SHEETS

5627.08A

5627.08A

DESIGNED BY	DATE
DRAWN BY	
CHECKED BY	
NOTED BY	
QUANTITIES CHECKED BY	
NO.	