
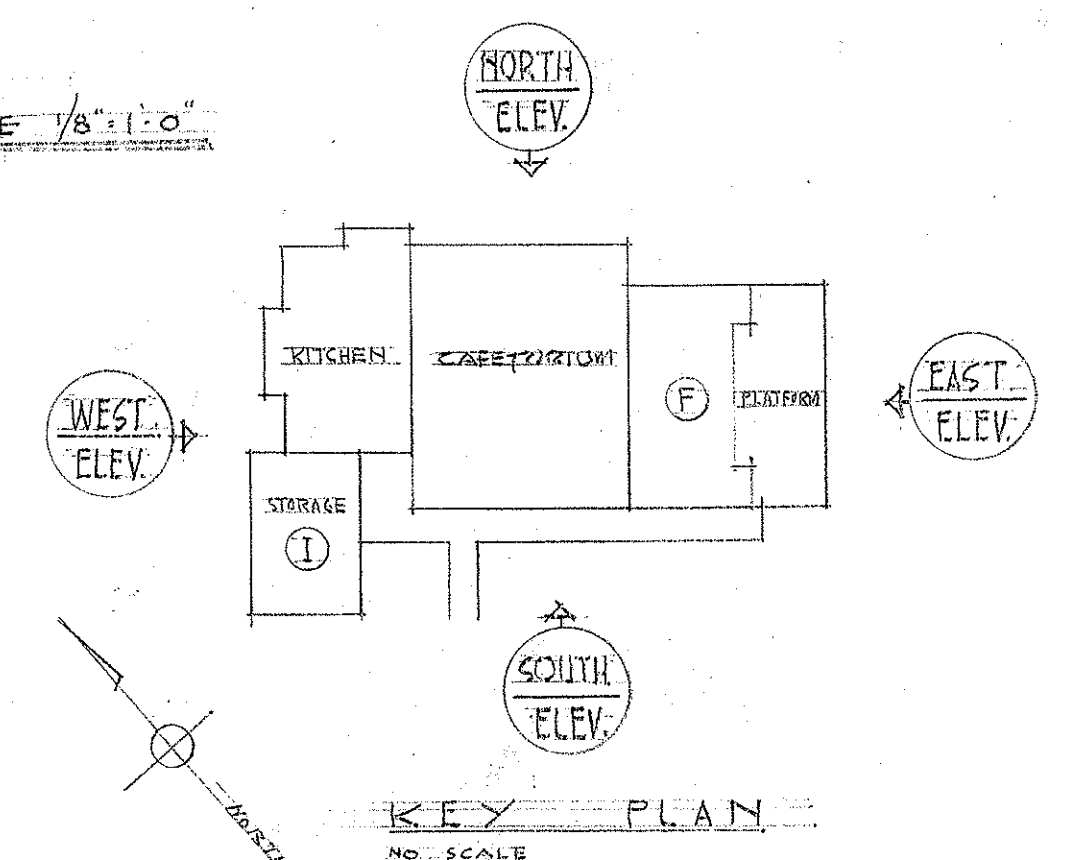
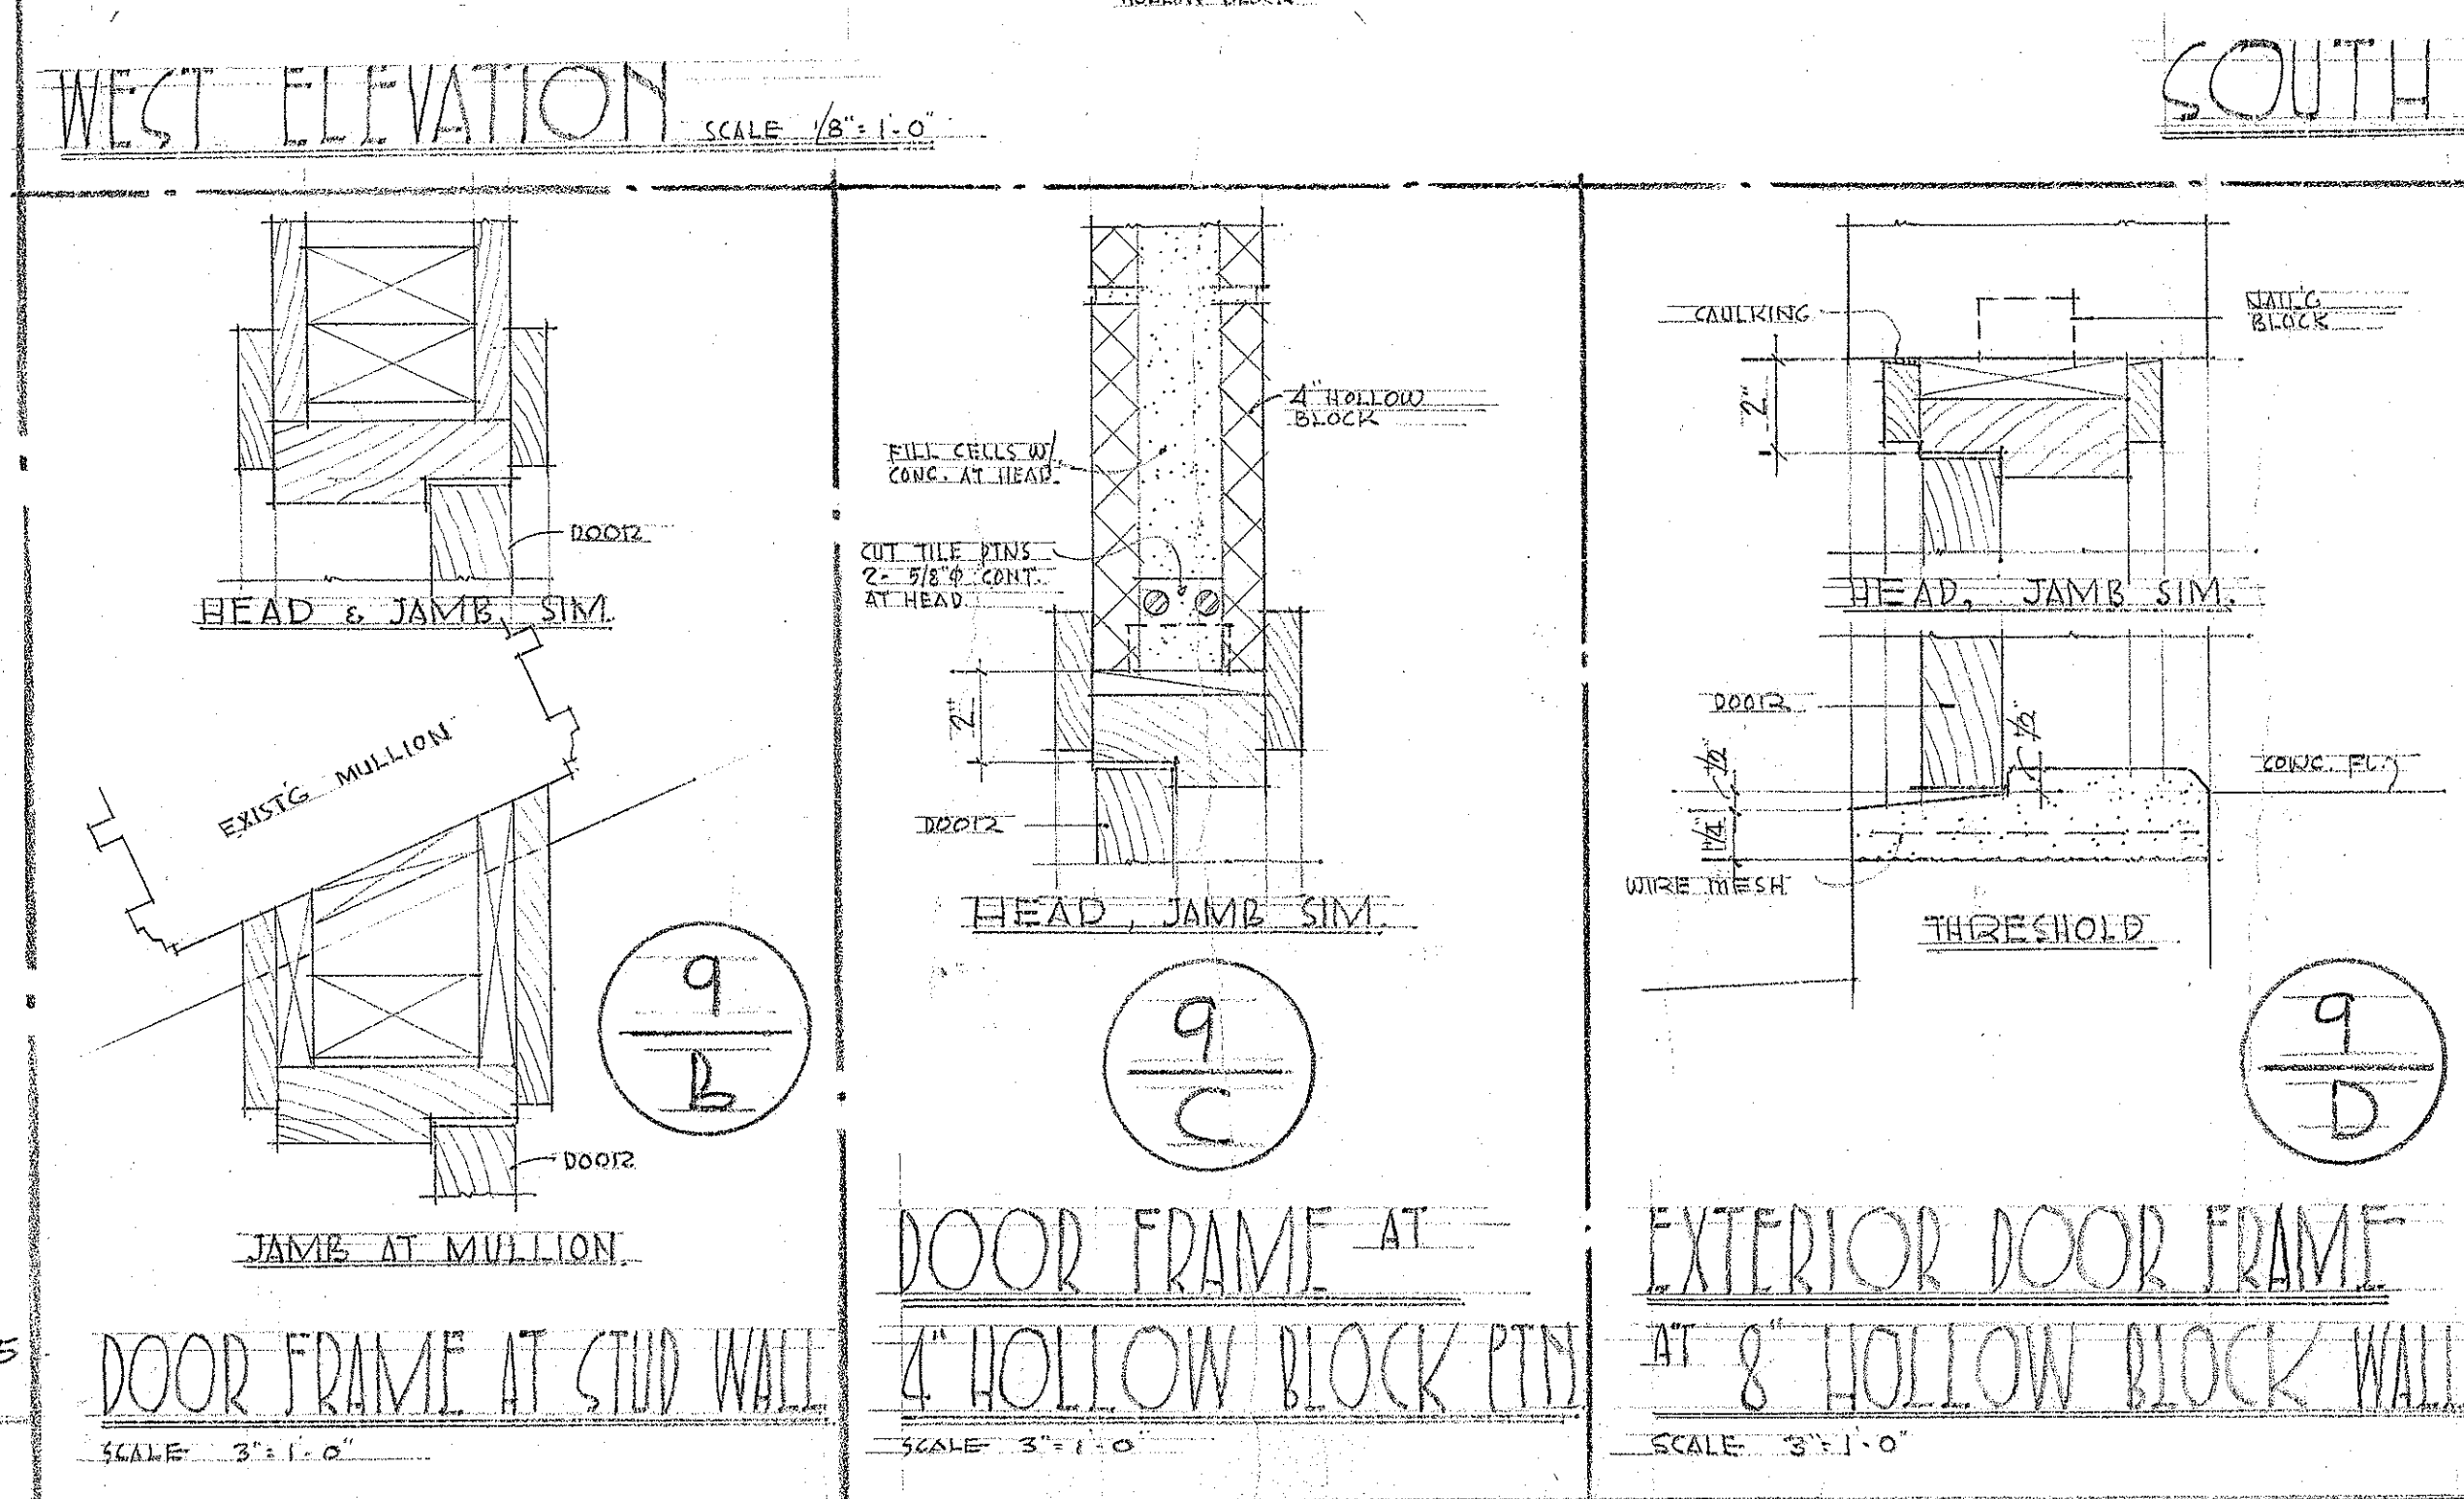
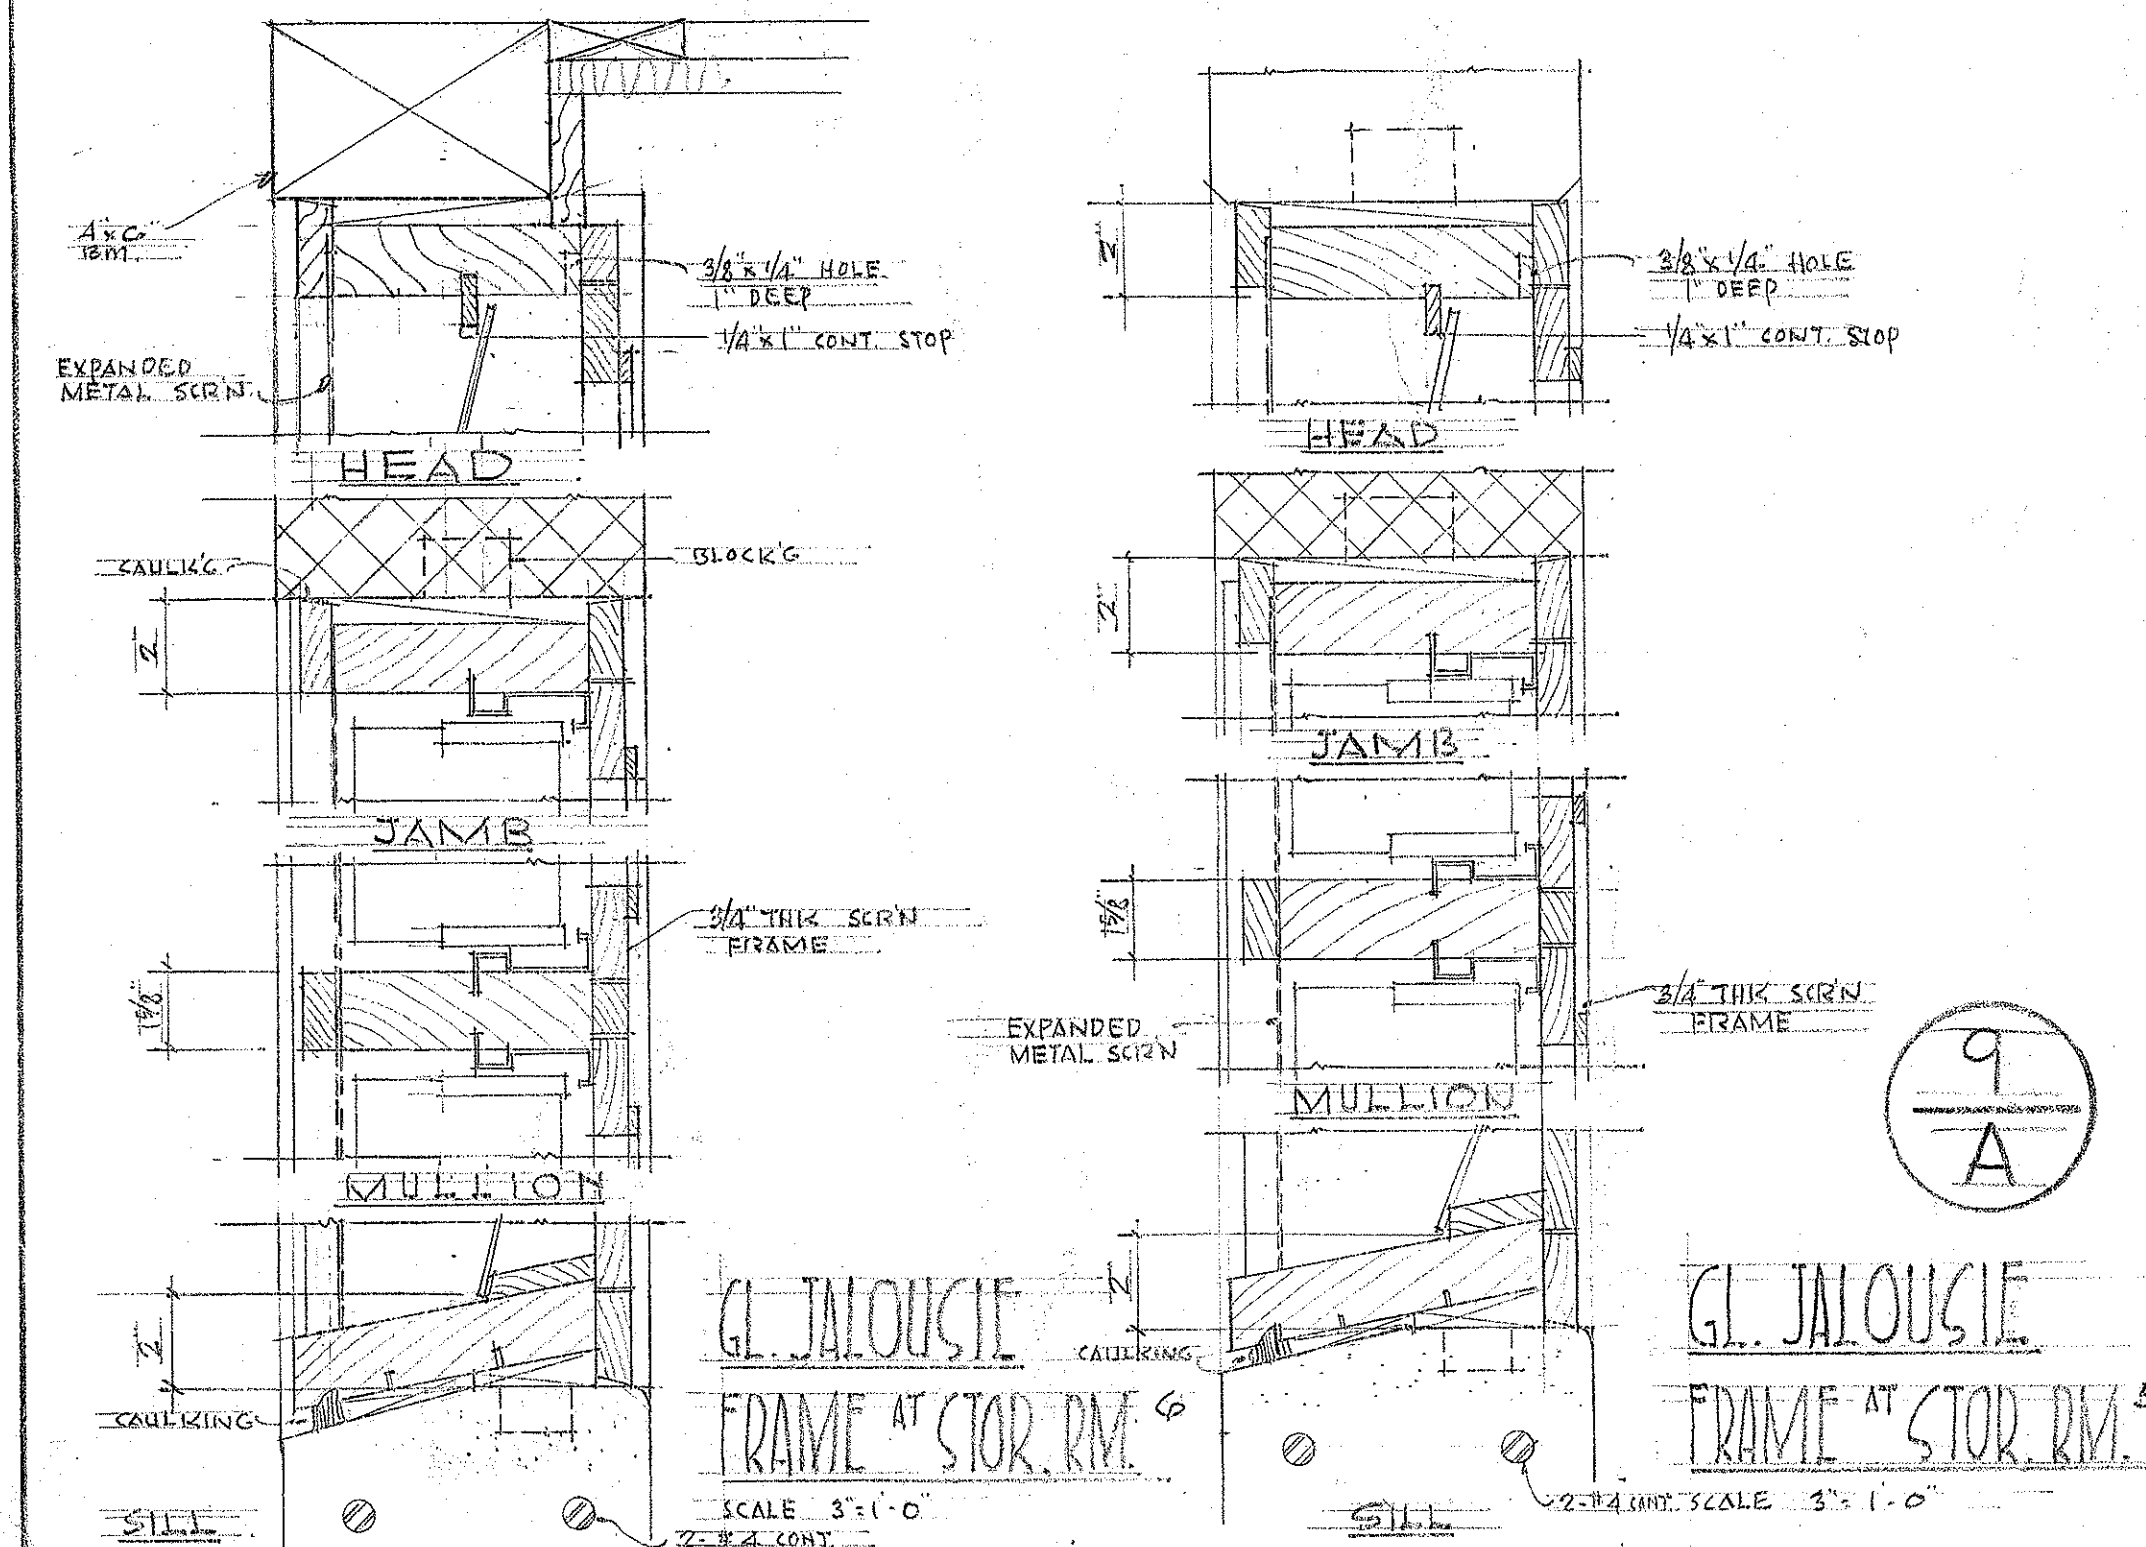
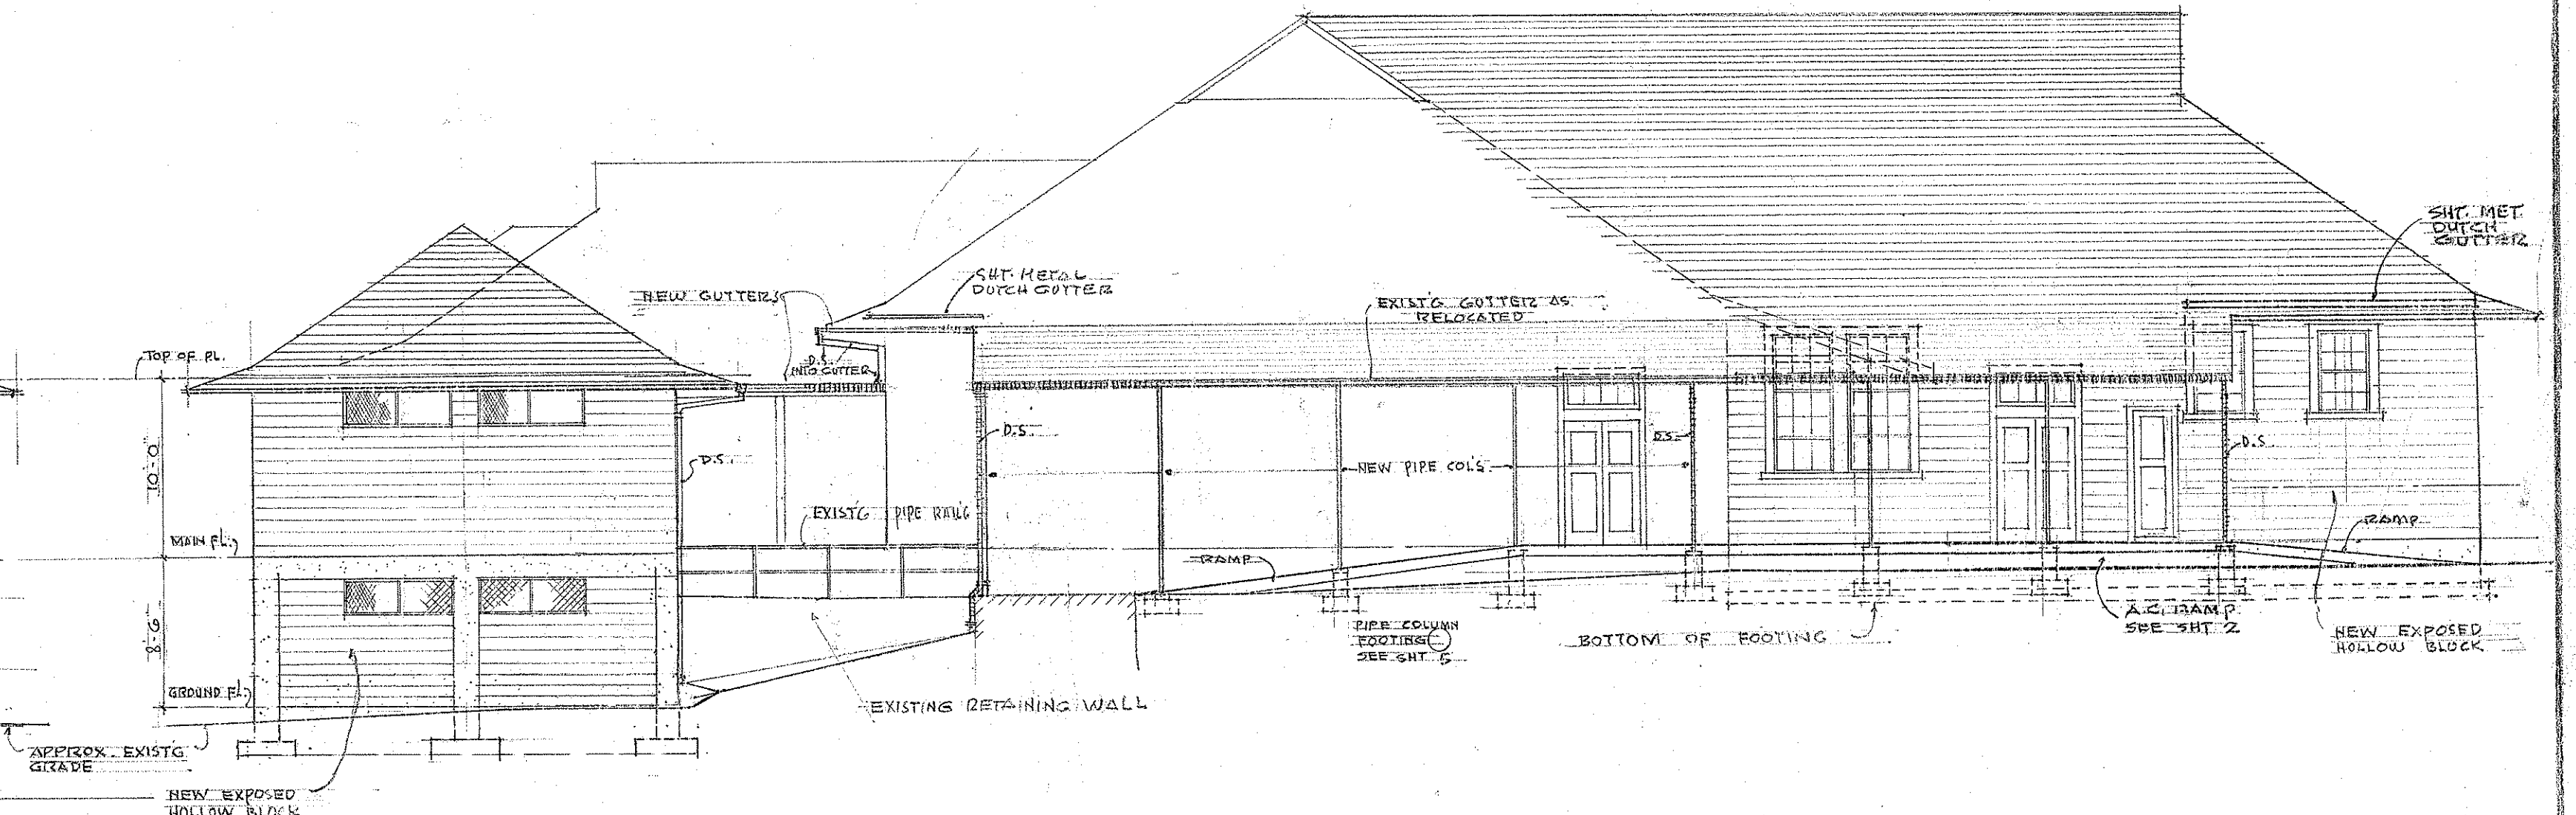
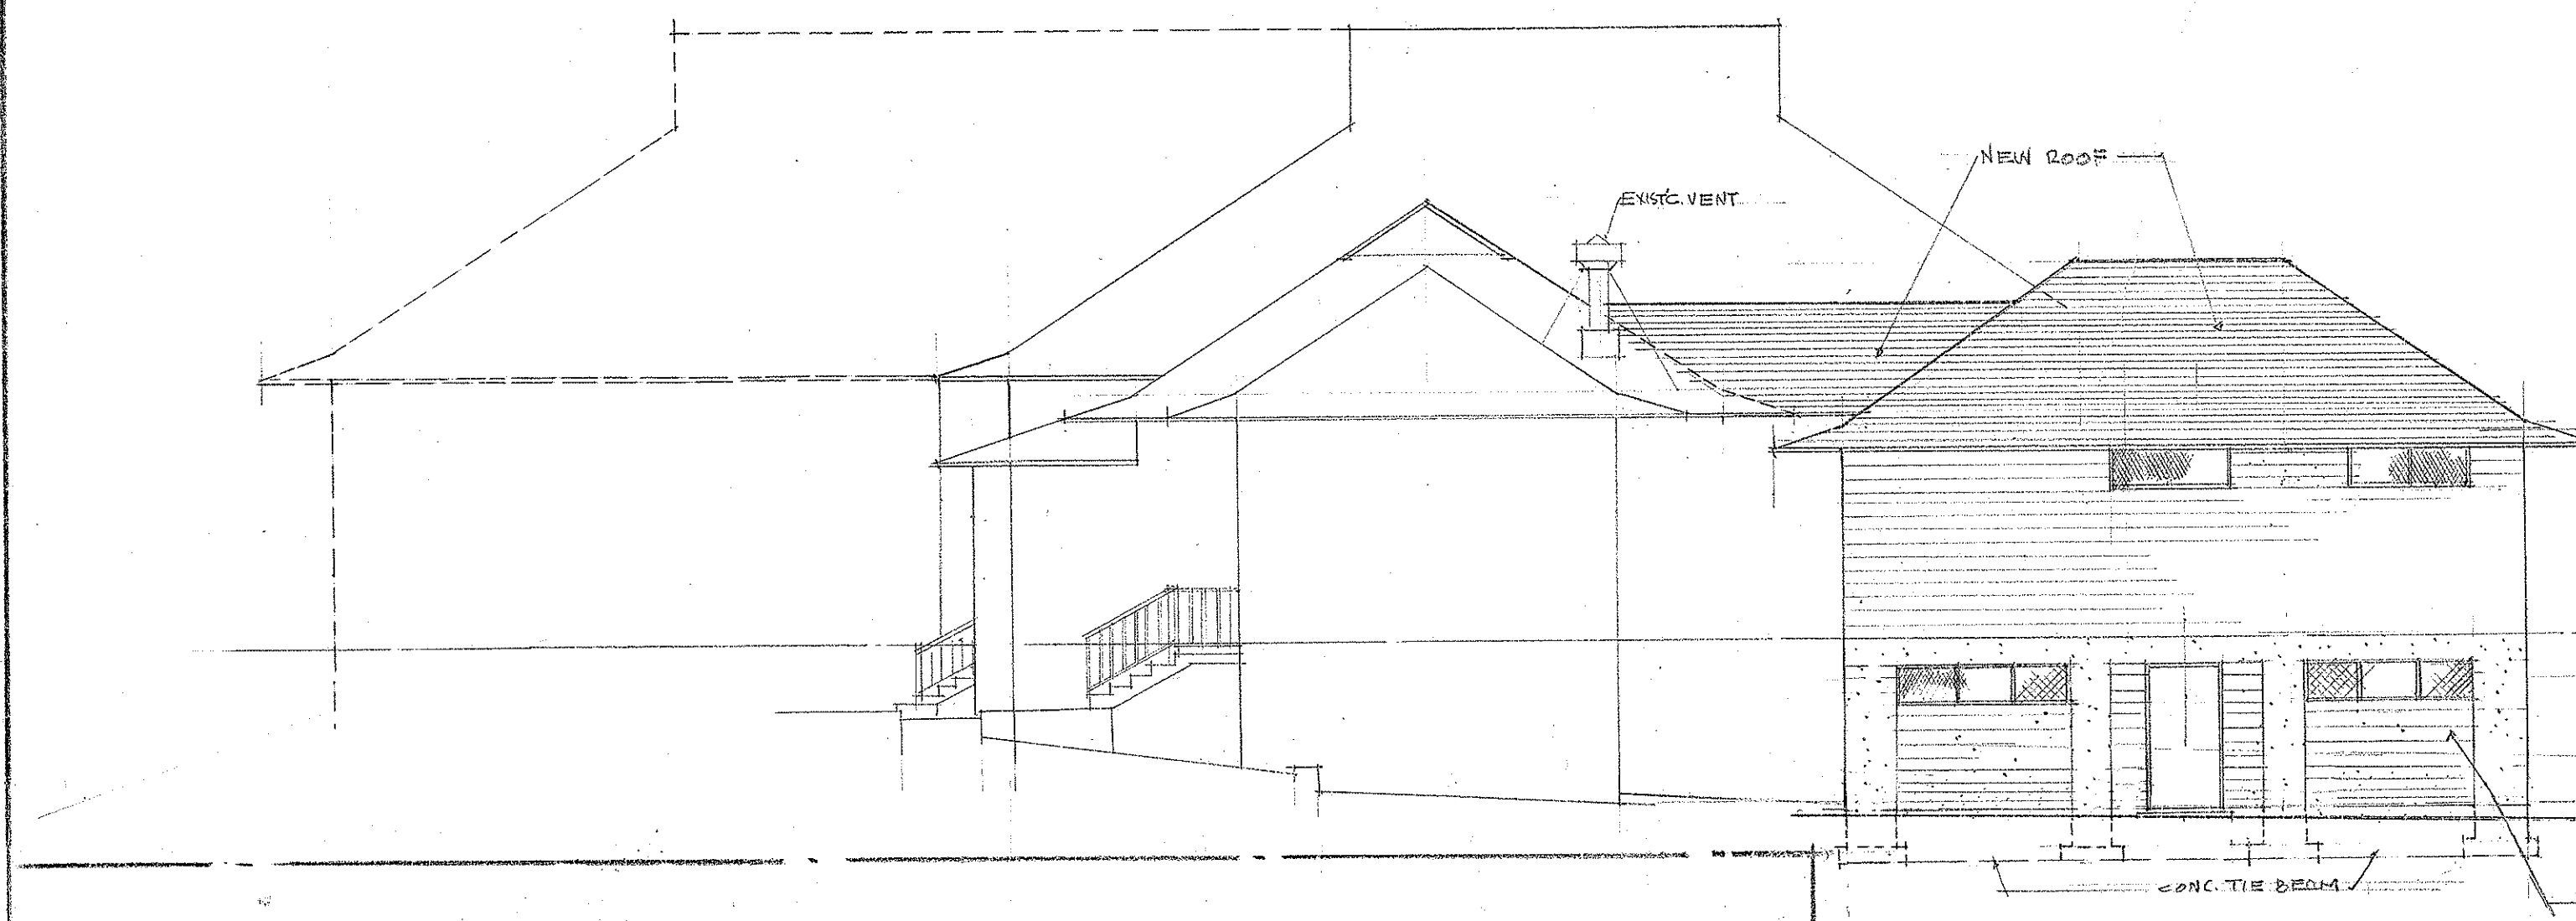
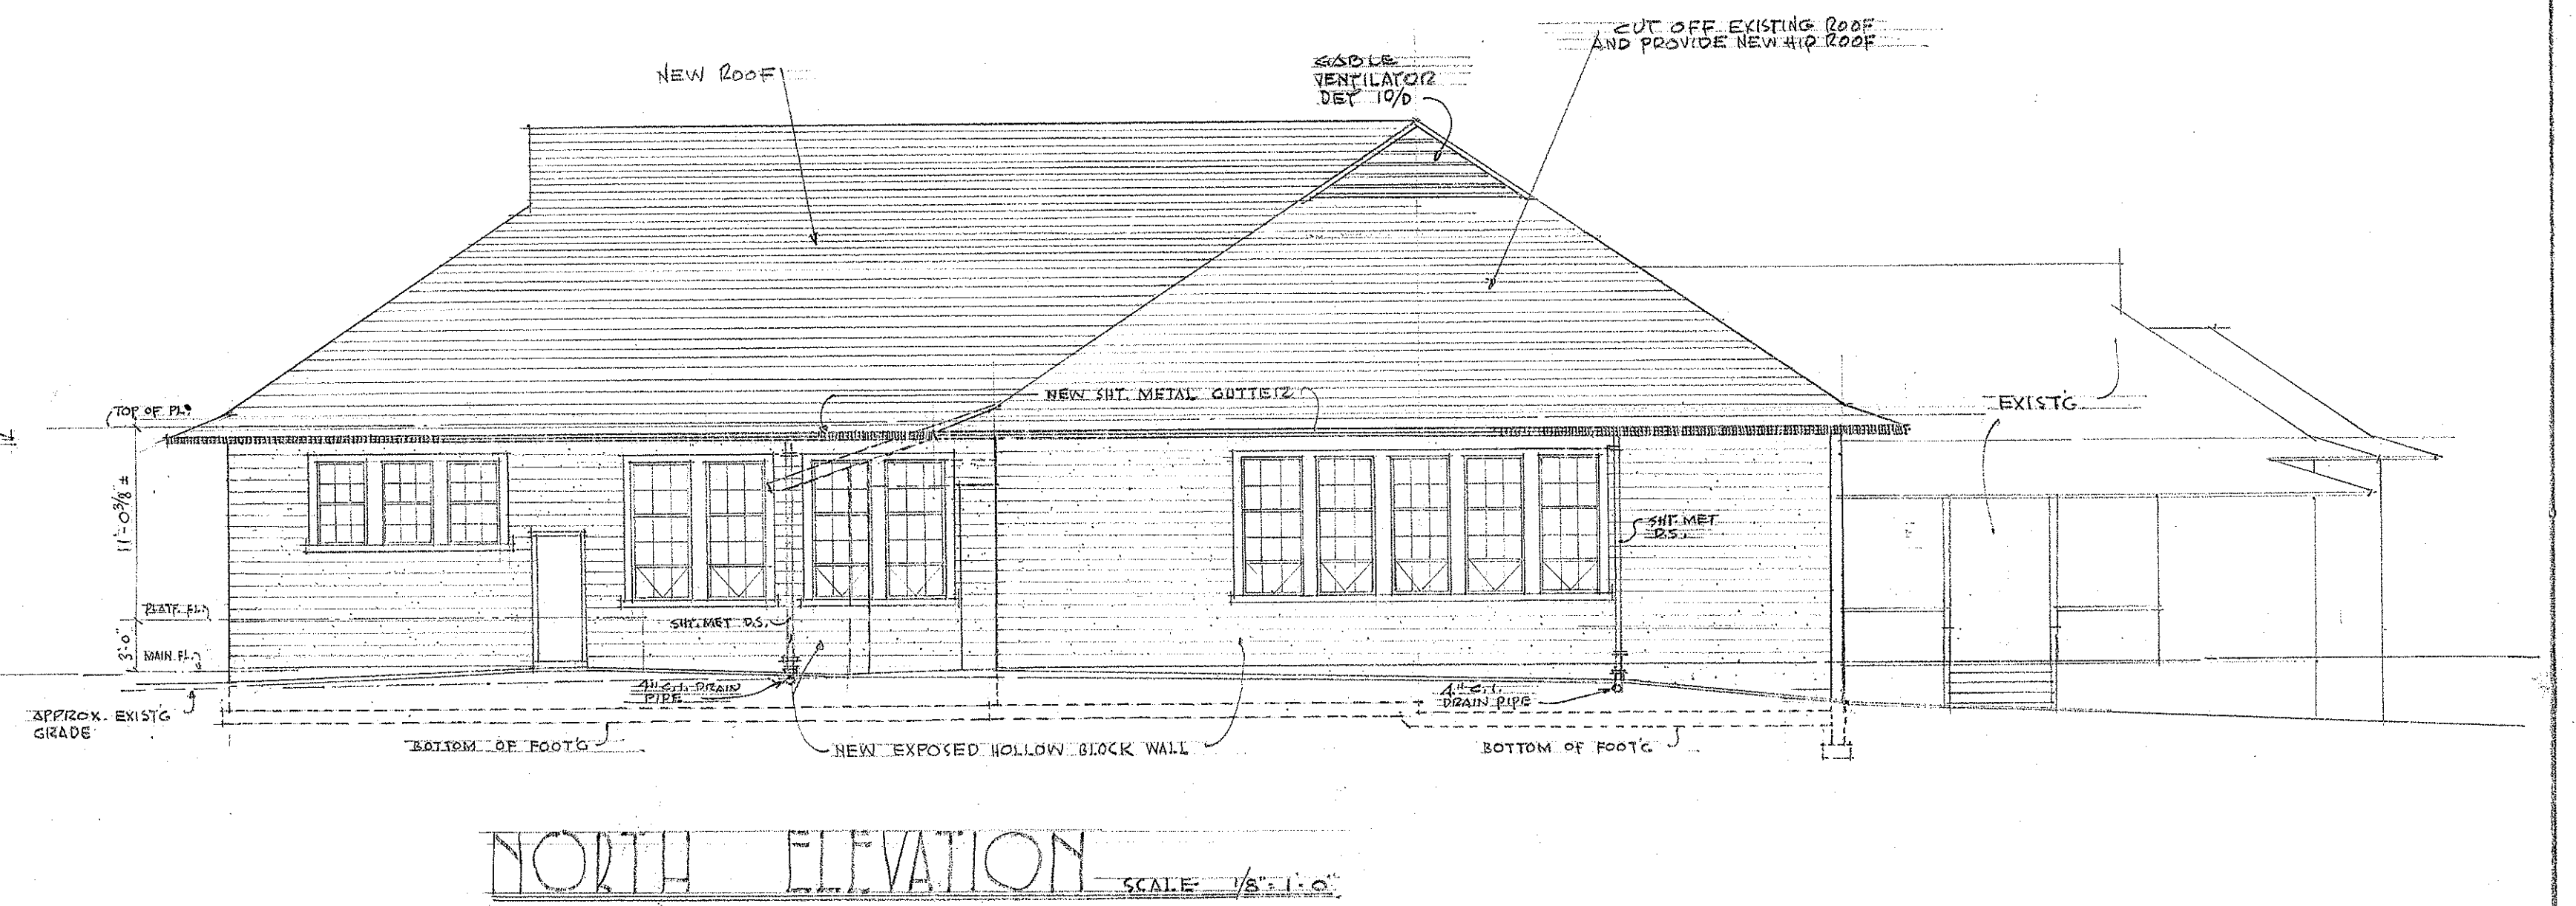


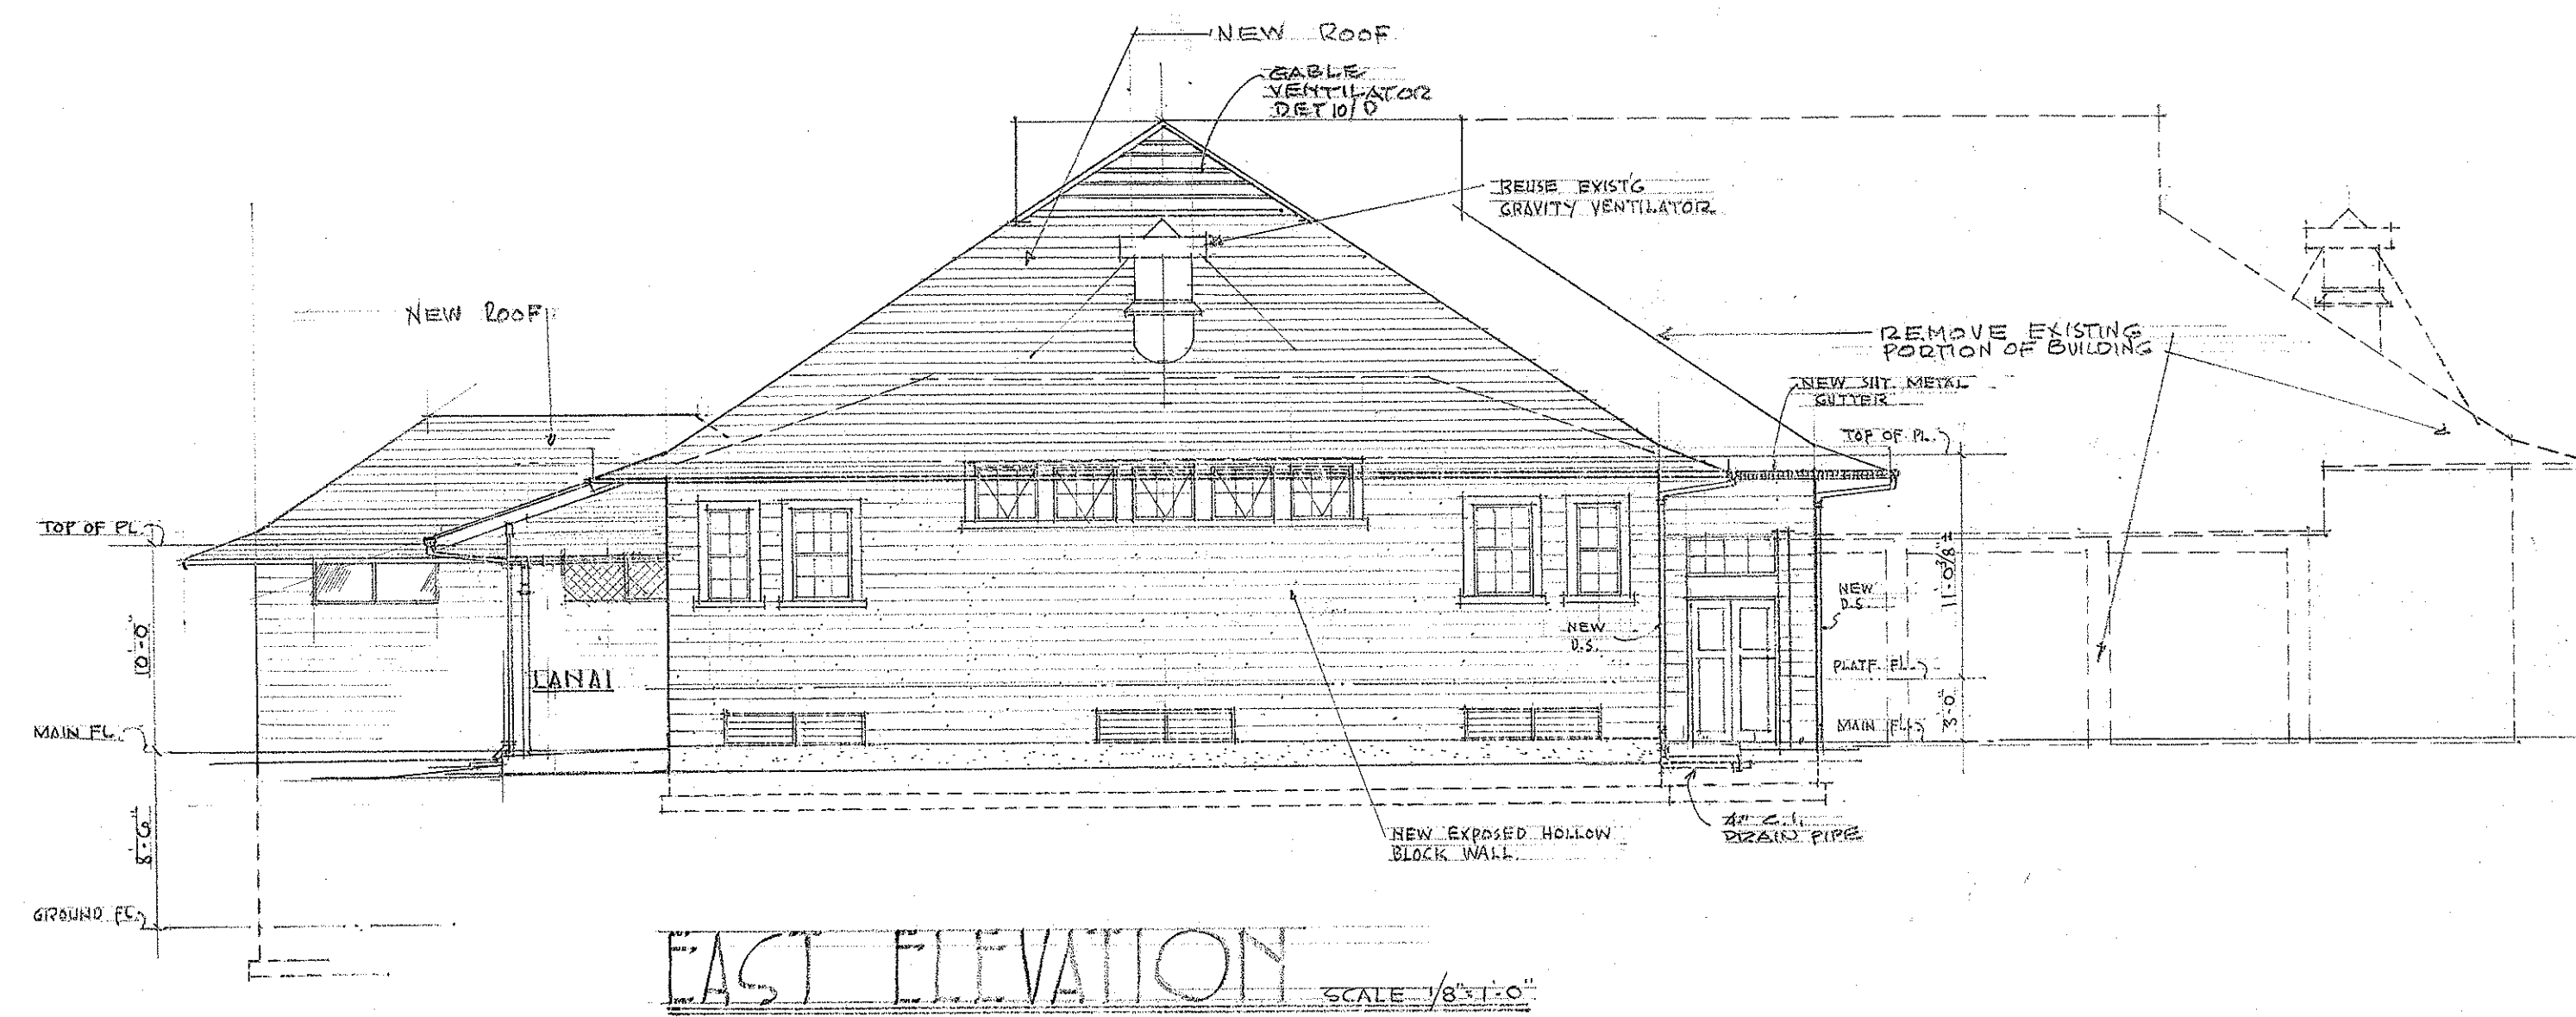

TERRITORIAL HIGHWAY DEPARTMENT TERRITORY OF HAWAII		
RELOCATION AND OF EXISTING IMPROVEMENTS AT <u>KAULUWELA SCHOOL</u> HONOLULU, OAHU, T.H.		
IN CONNECTION WITH LUALABA FREEWAY FED. AID PROJ. NO. BF-012-11(3)		
DATE FEB 14 1958	THOMAS T. NISHIDA ARCHITECT HAROLD M. TANIMURA ENGINEER HONOLULU, OAHU, T.H.	SHEET  of 12 SHEETS