
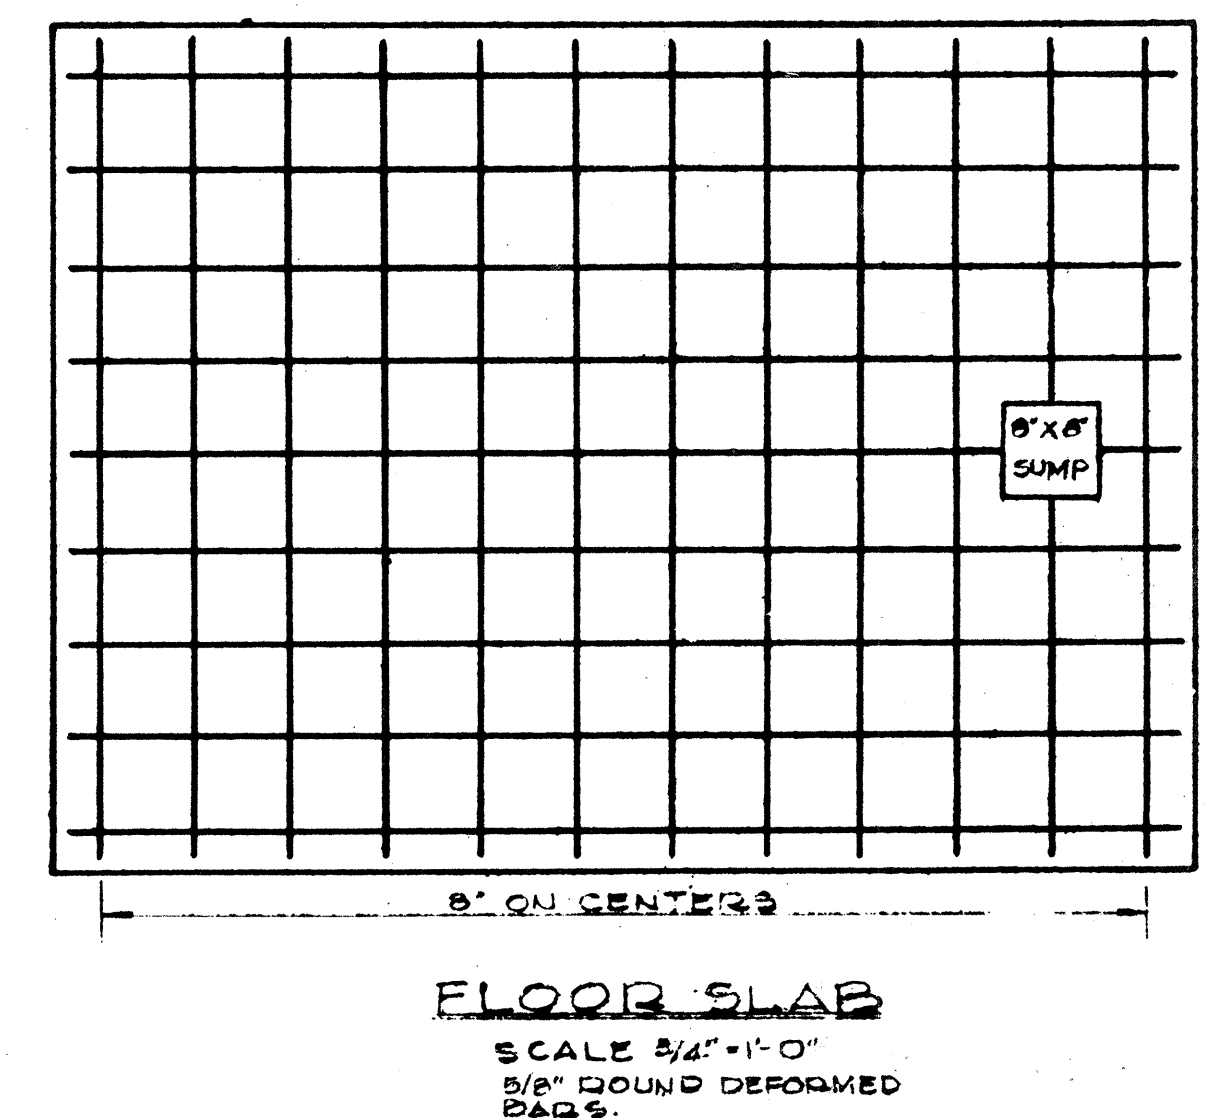
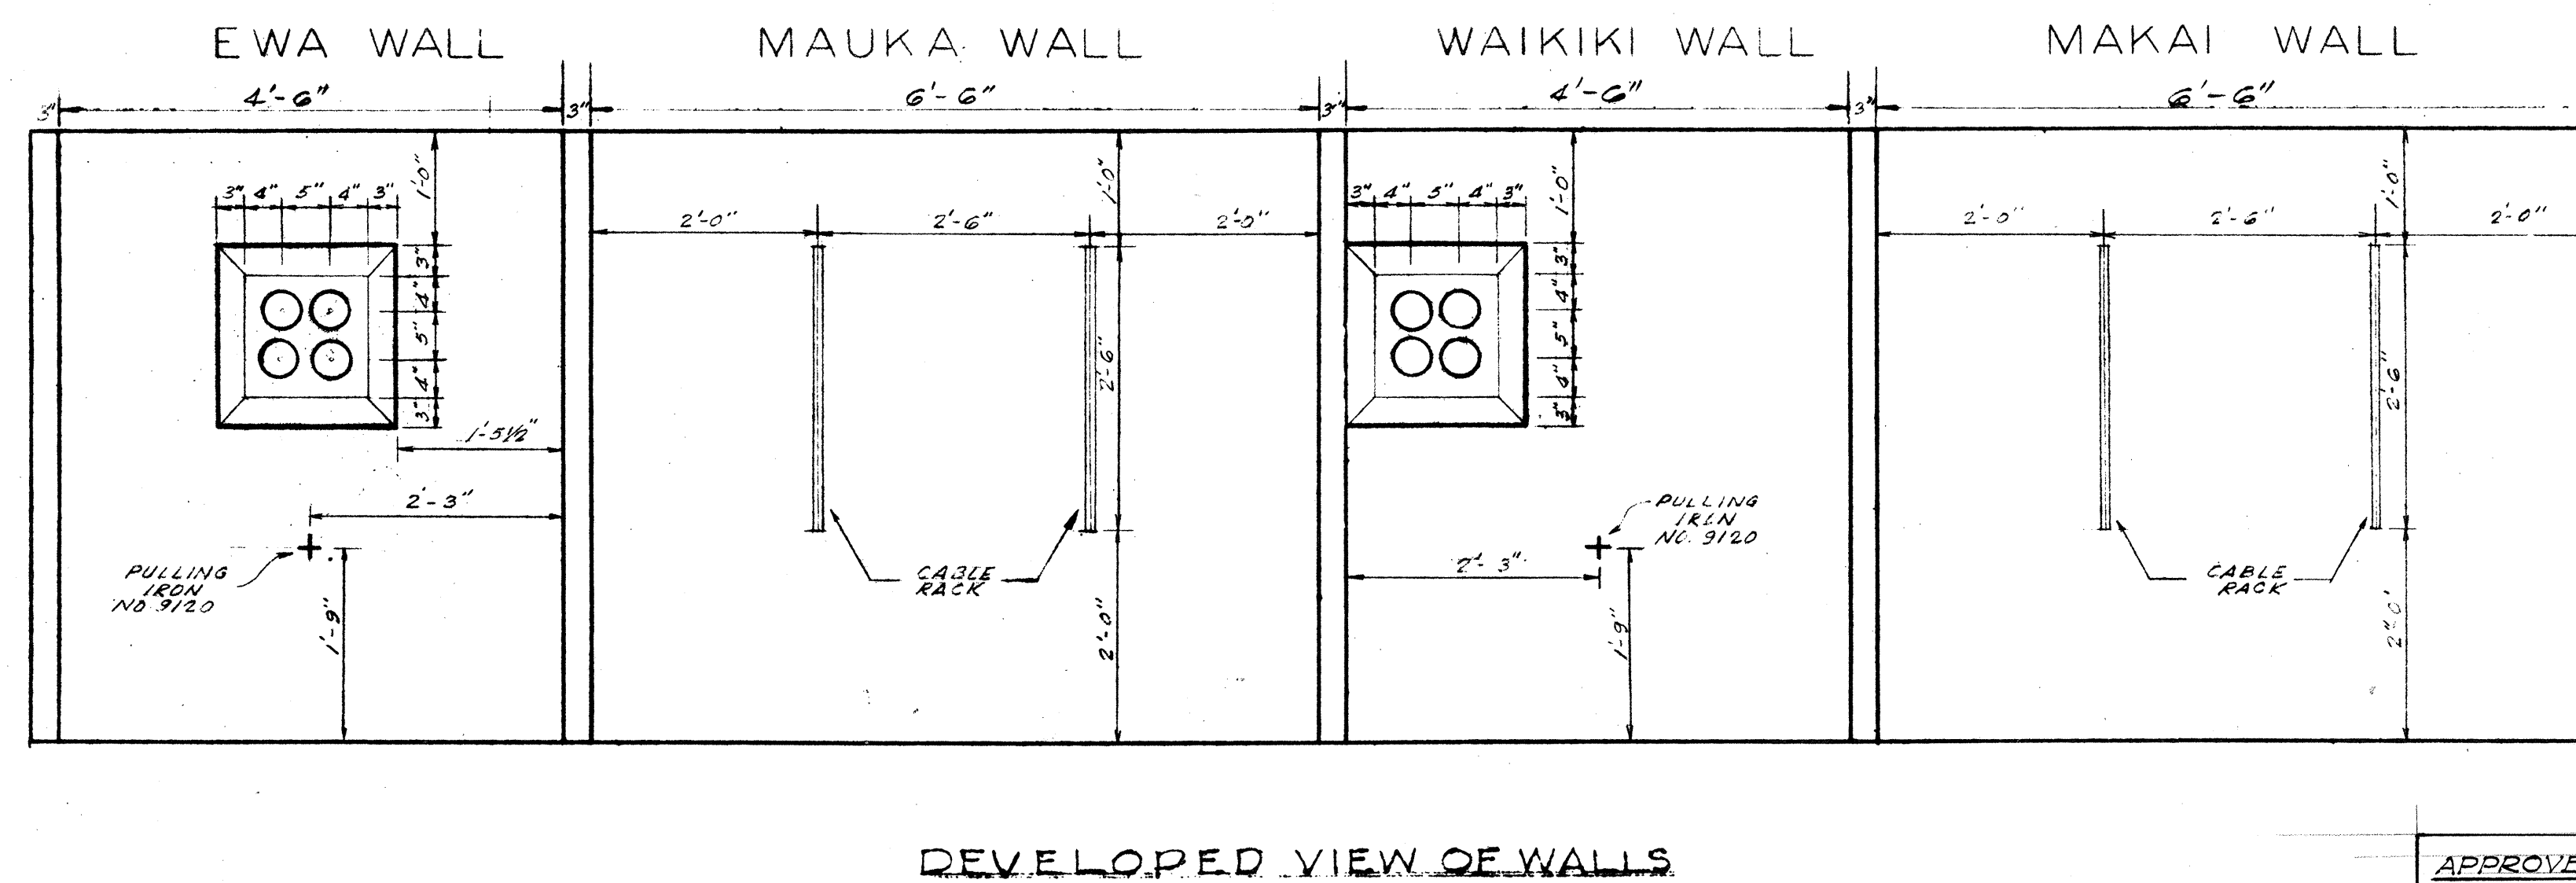
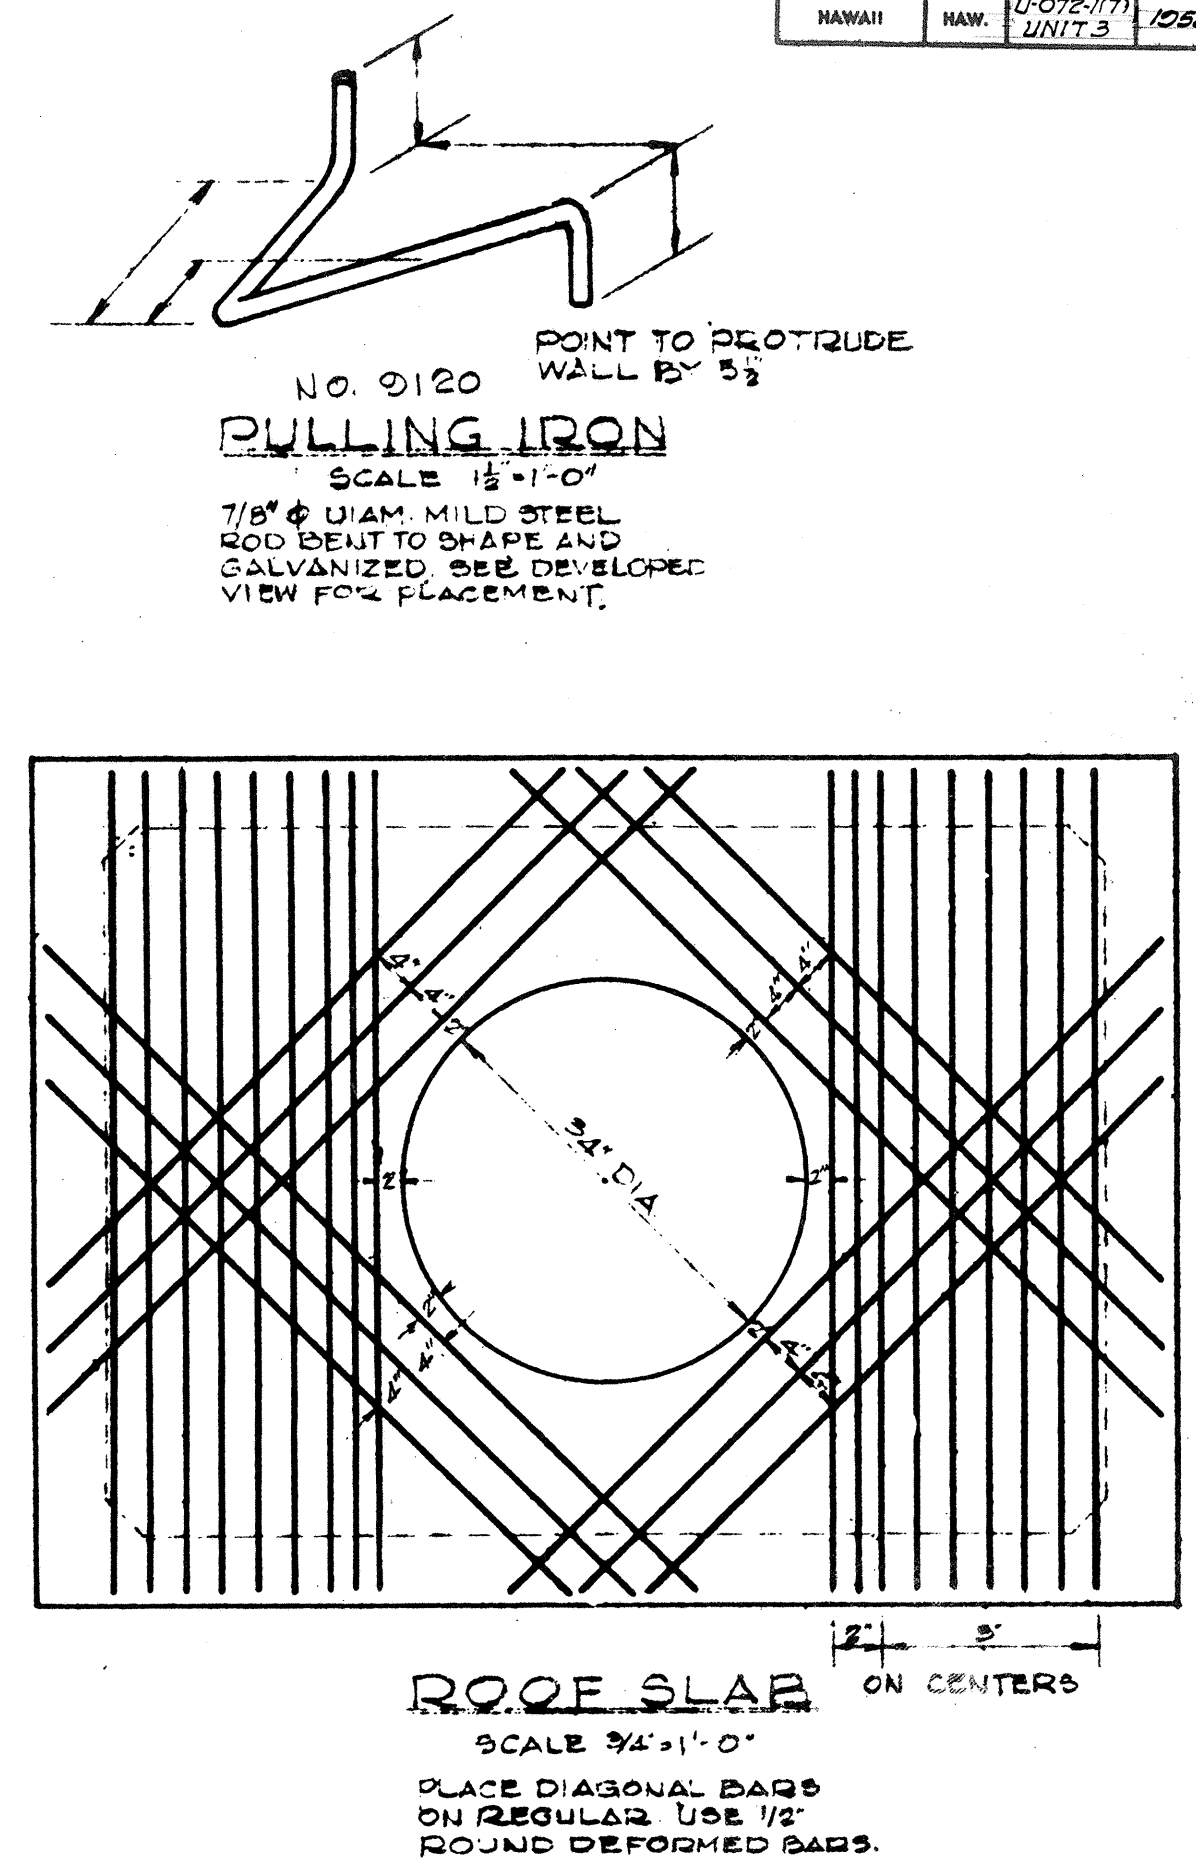


FED. ROAD DIST. No.	STATE	FED. AID PROJ. No.	FISCAL YEAR	SHEET No.	TOTAL SHEETS
HAWAII	HAW.	U-072-1(7) UNIT 3	1958	46	80

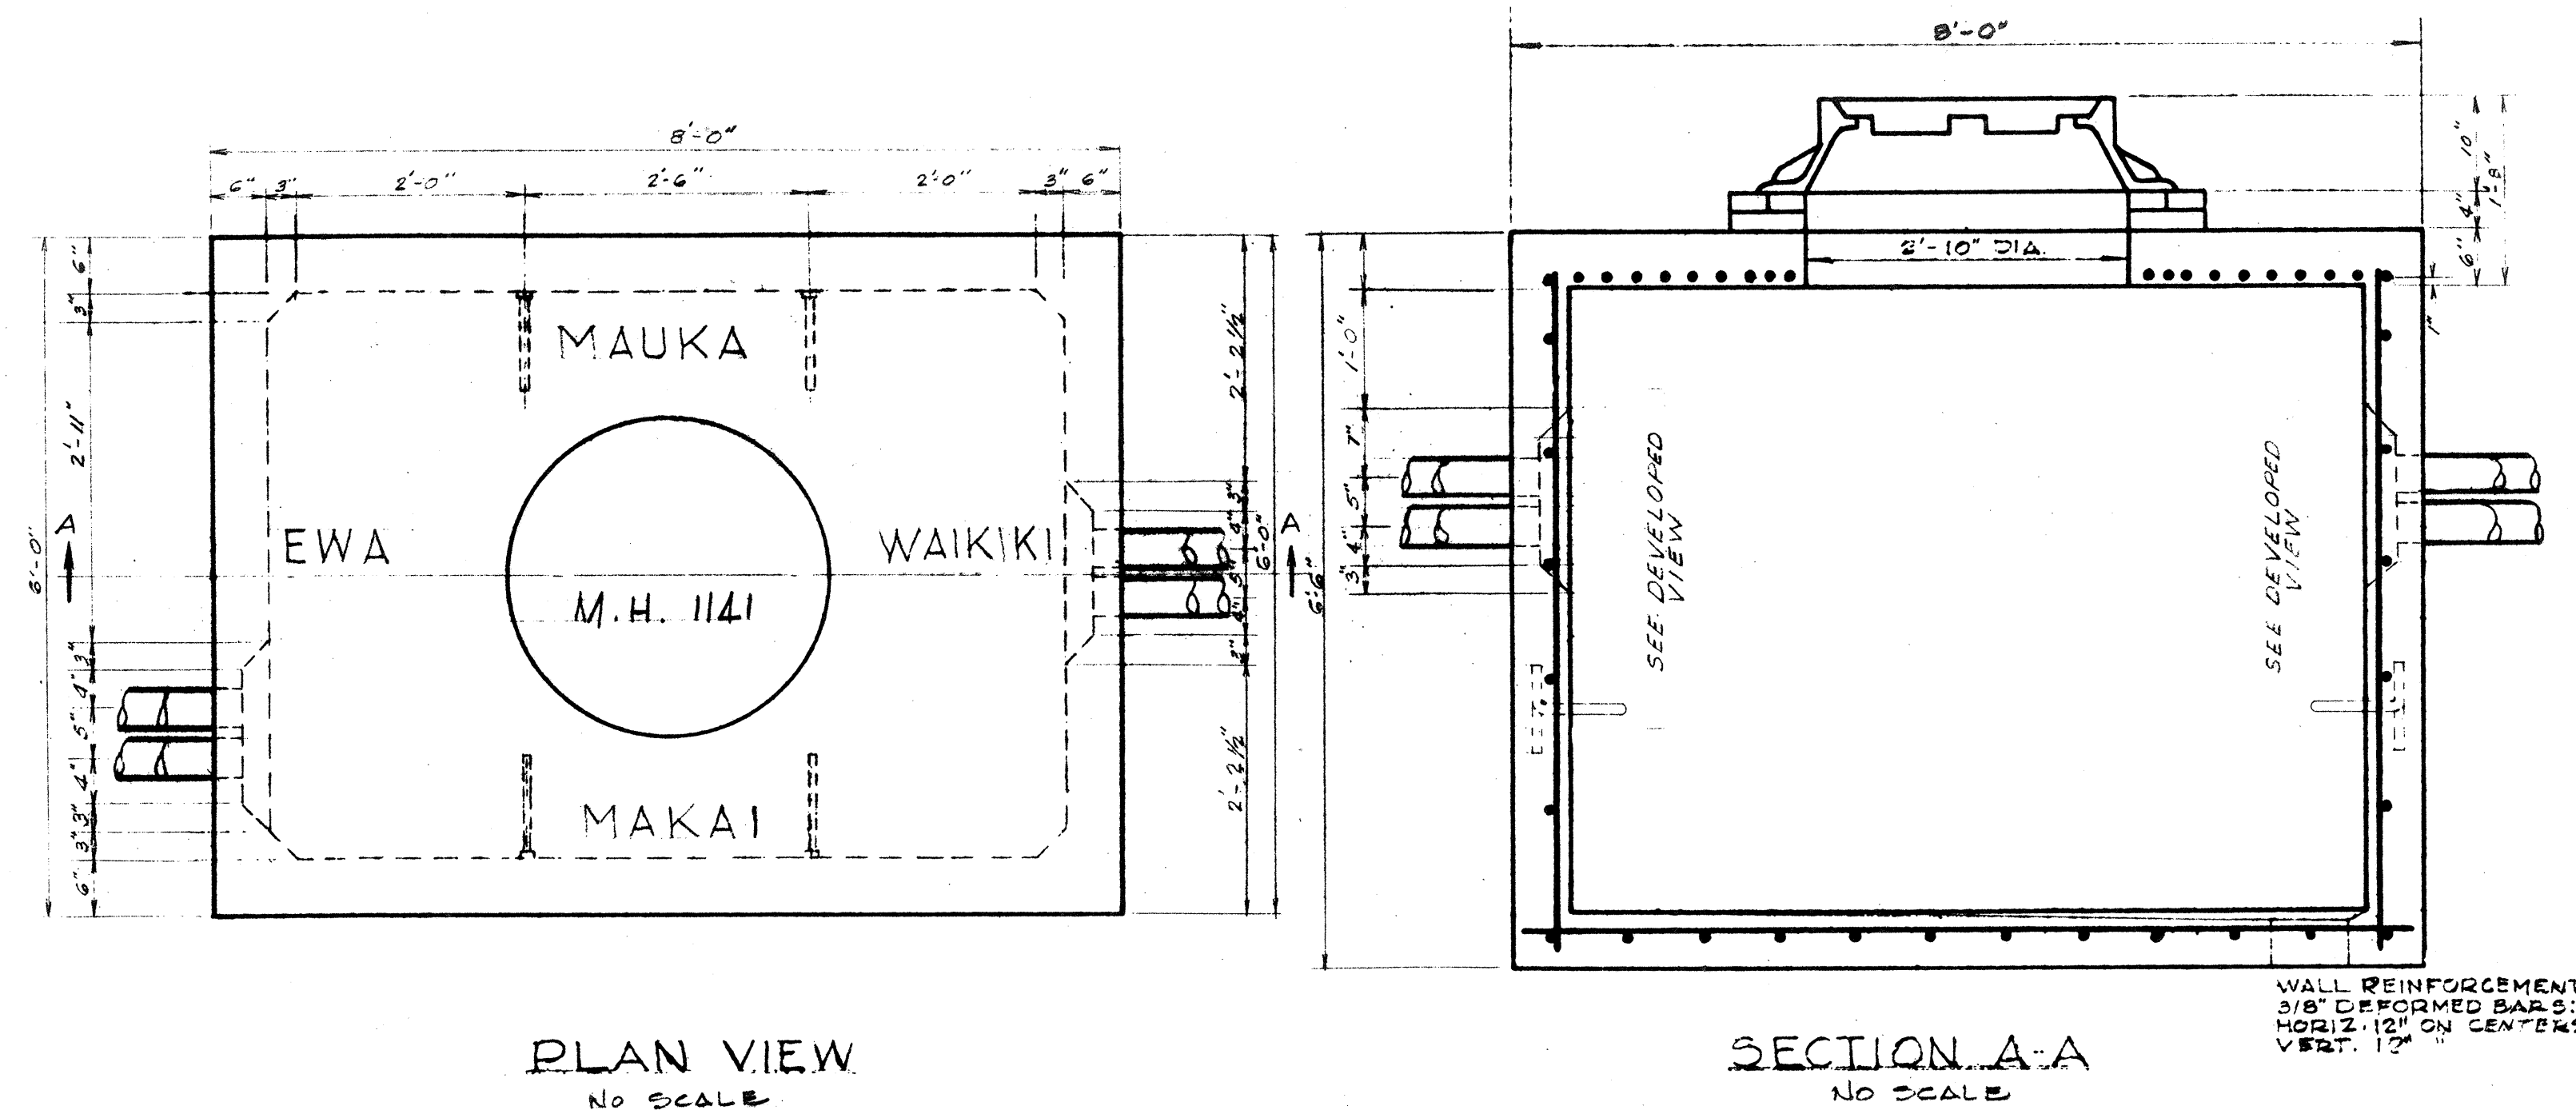

NOTE:
CABLE STANCHIONS & HANGERS
TO BE PLACED BY HAWAII TEL. CO.


MANHOLE NO. 1141

APPROVED: *[Signature]*
DATE: 3-27-58

TERRITORIAL HIGHWAY DEPARTMENT
TERRITORY OF HAWAII
HAWAIIAN TELEPHONE
MANHOLE DETAILS
LUNALILO FREEWAY U-072-1(7) UNIT 3
Scale: As Noted Feb. 1958
SHEET 5 OF 7 SHEETS


5983.46

FED. ROAD DIST. NO.	STATE	FED. AID PROJ. NO.	FISCAL YEAR	SHEET NO.	TOTAL SHEETS
HAWAII	HAW.	U-072-1(7) UNIT 3	1958	47	80

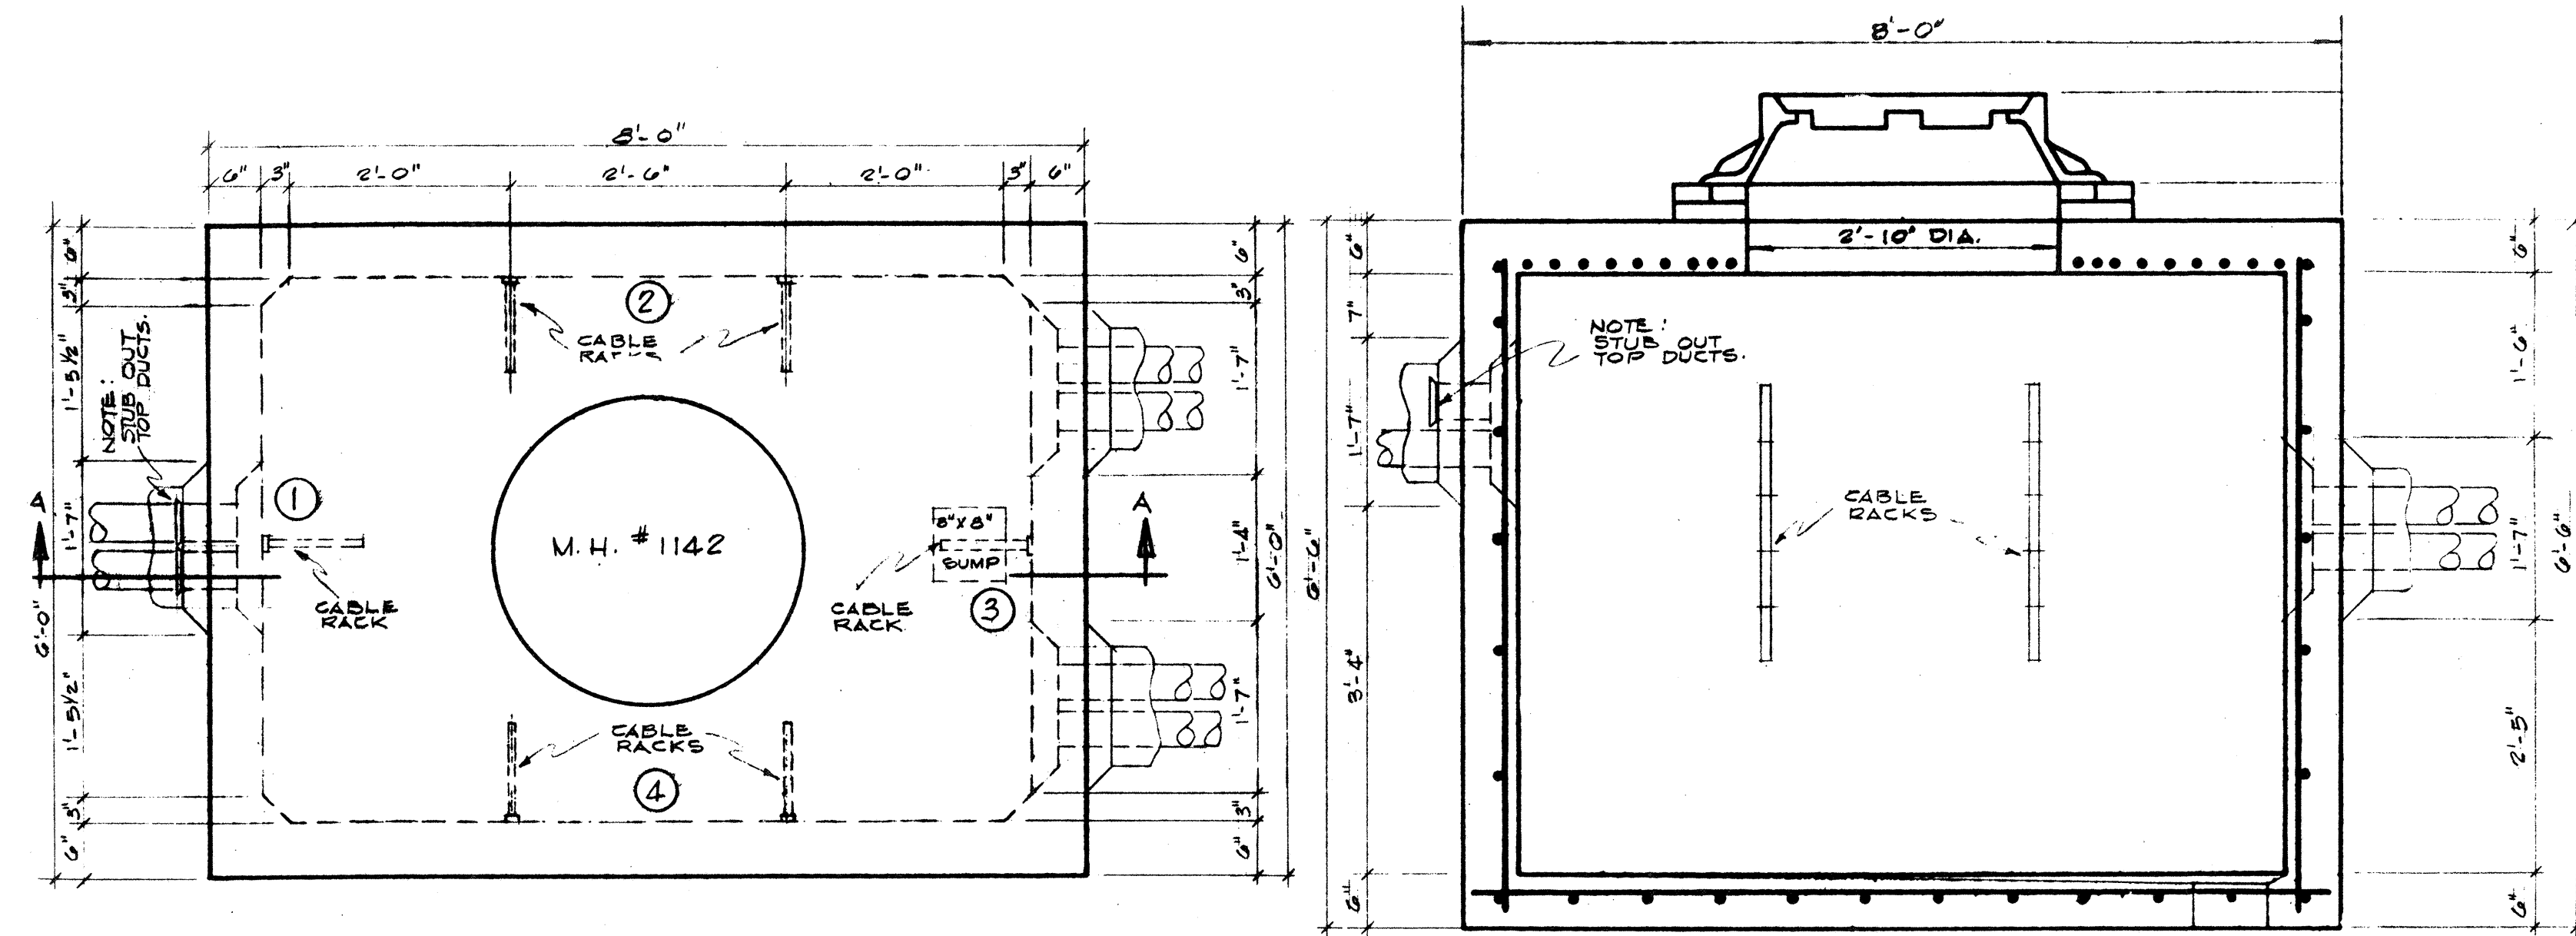


PLAN VIEW
NO SCALE

SECTION A-A
NO SCALE

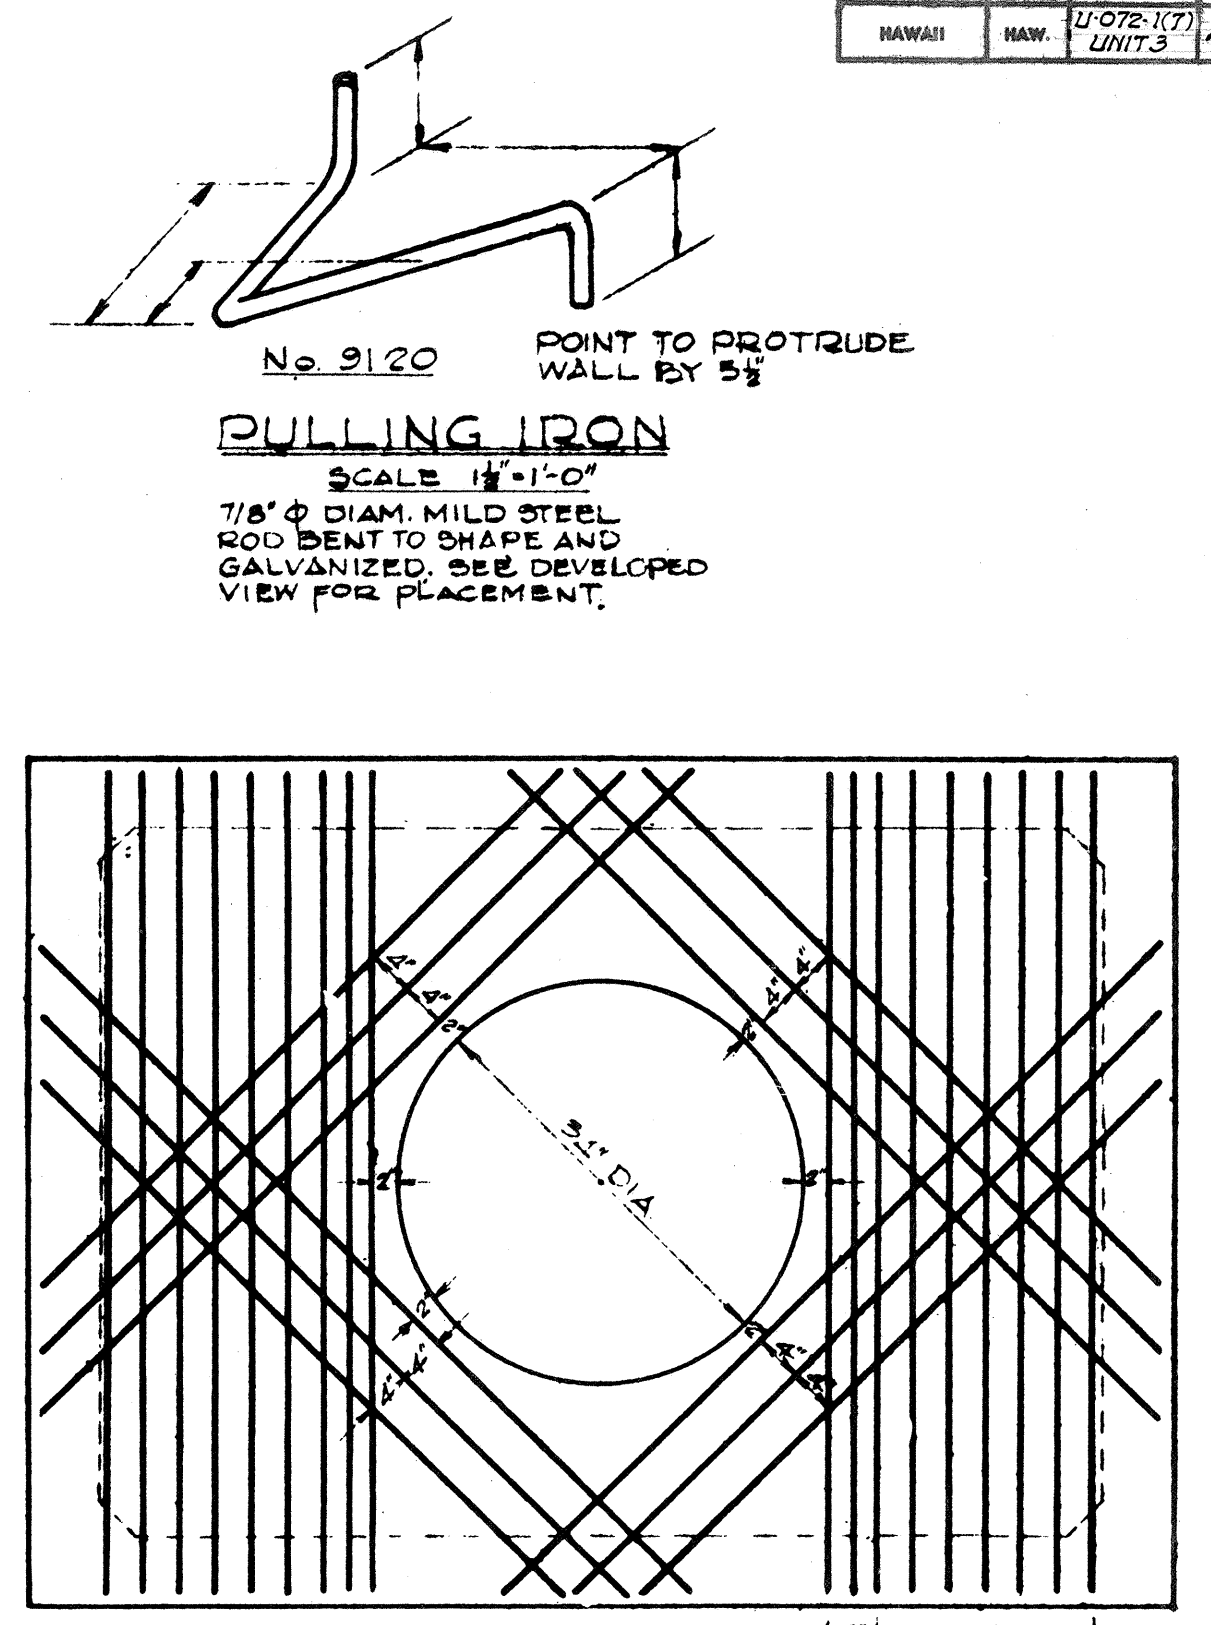


PULLING IRON
SCALE: 1/4"=1'-0"
1/8" Ø DIAM. MILD STEEL ROD BENT TO SHAPE AND GALVANIZED. SEE DEVELOPED VIEW FOR PLACEMENT.


ROOF SLAB
SCALE: 3/4"=1'-0"
PLACE DIAGONAL BARS ON REGULAR. USE 1/2" ROUND DEFORMED BARS.

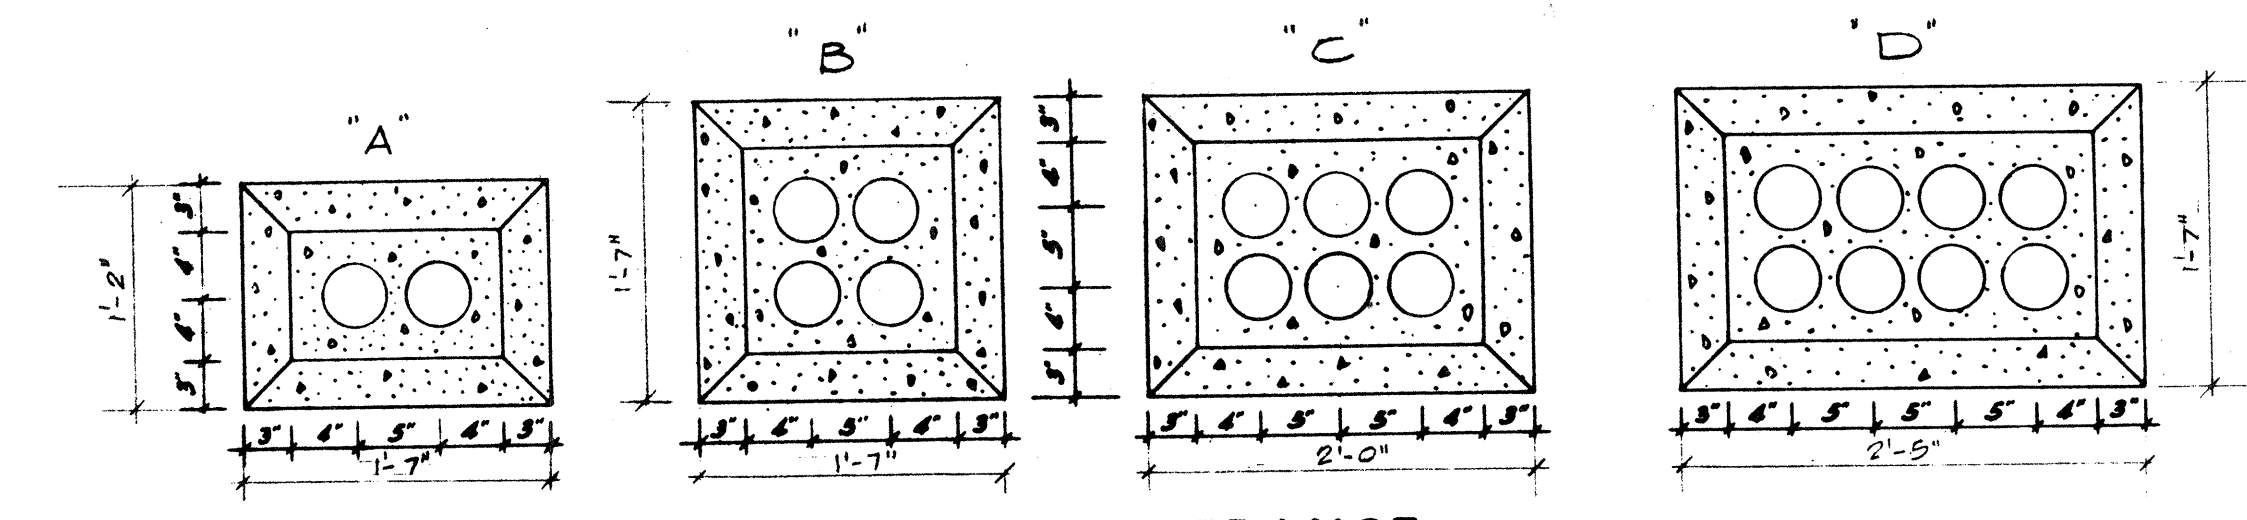

DETAIL OF DUCT ENTRANCE
SCALE: 1/4"=1'-0"

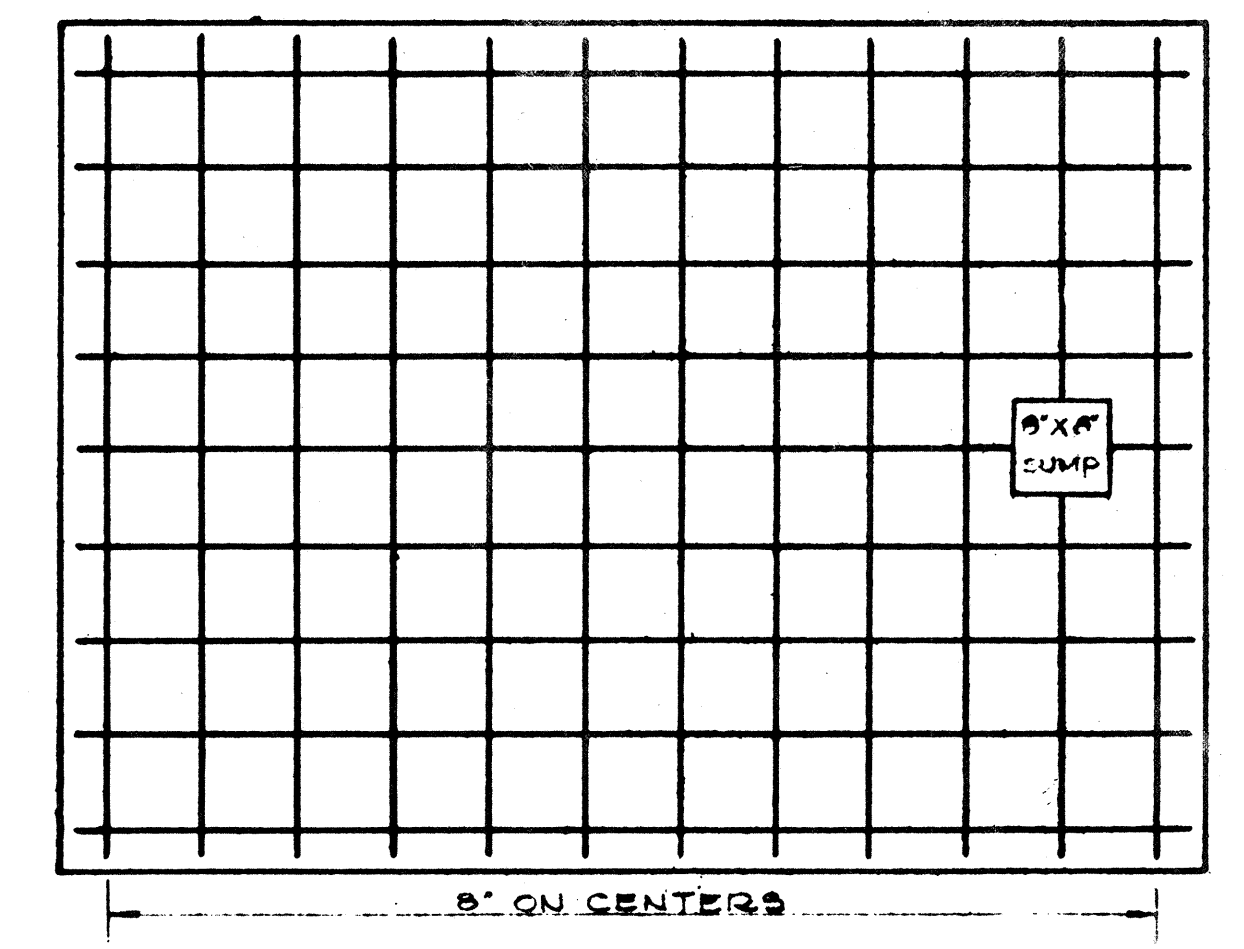

FLOOR SLAB
SCALE: 3/4"=1'-0"
5/8" ROUND DEFORMED BARS.

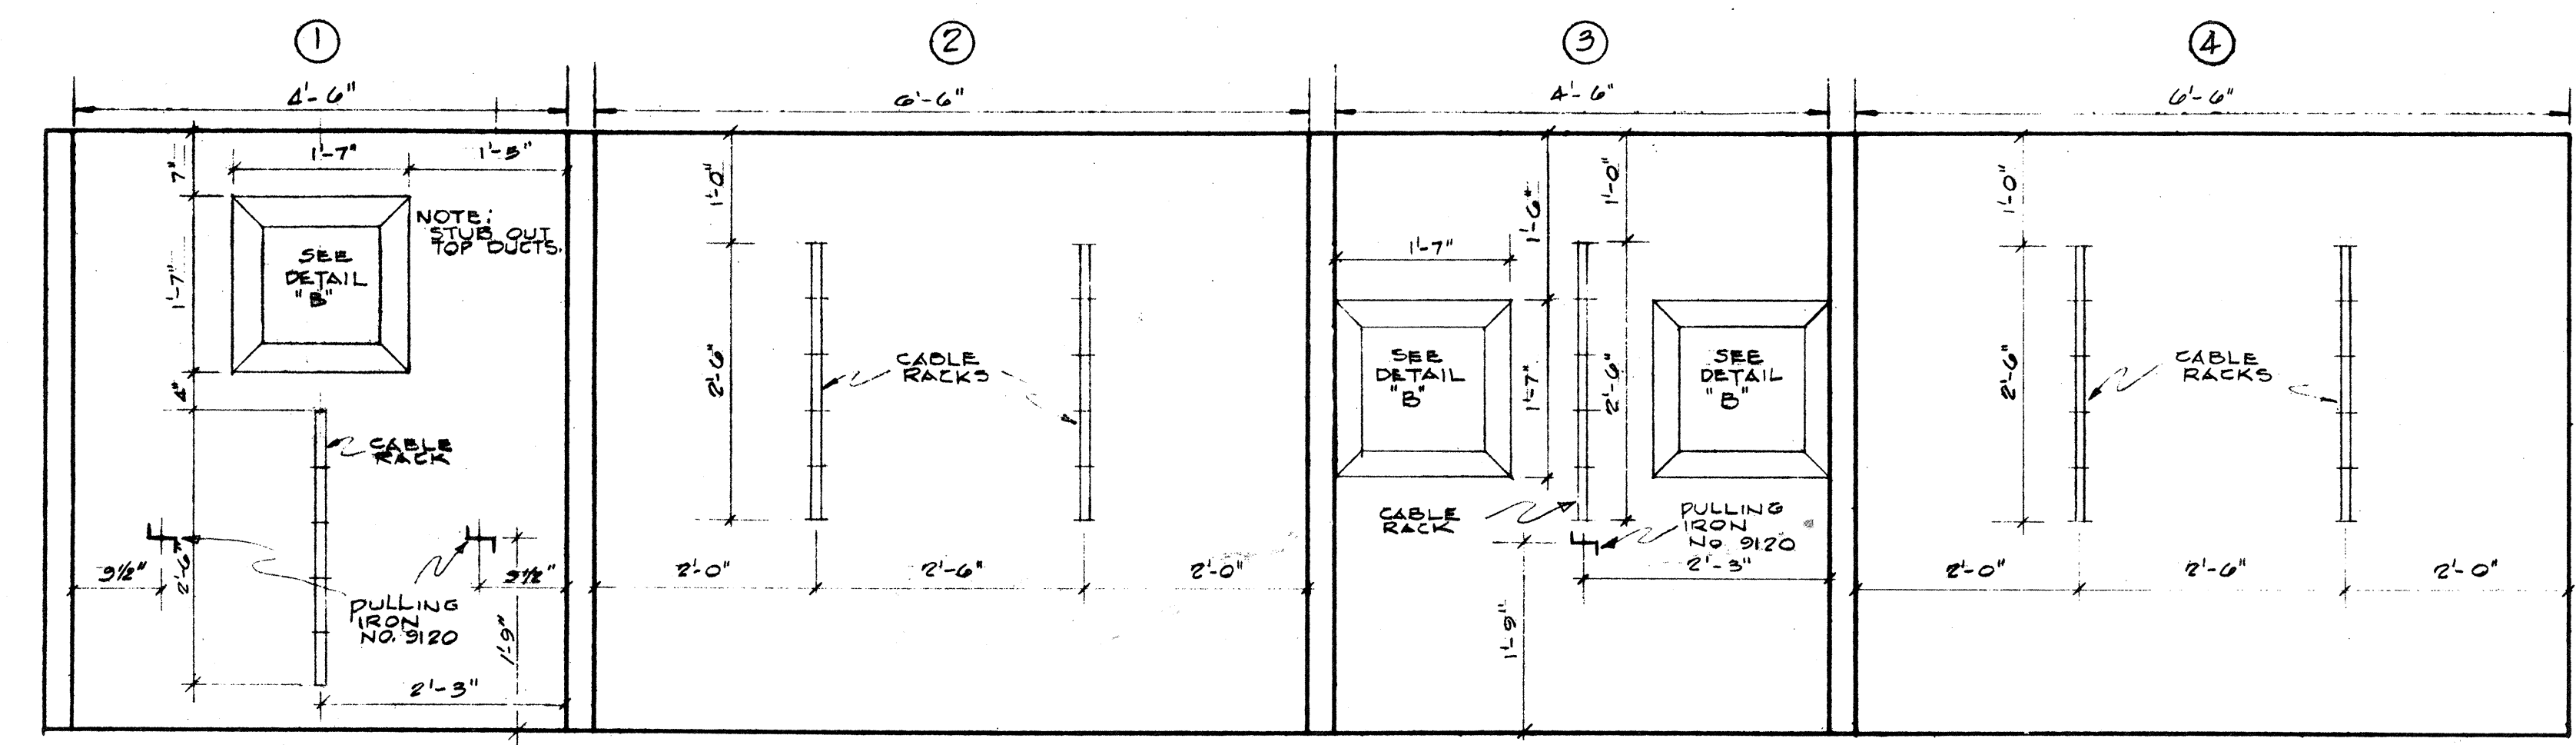






DEVELOPED VIEW OF WALLS
NO SCALE

APPROVED: *[Signature]*
DATE: 3-27-58

MANHOLE NO. 1142

TERRITORIAL HIGHWAY DEPARTMENT
TERRITORY OF HAWAII
HAWAIIAN TELEPHONE
MANHOLE DETAILS
LUNALILO FREEWAY U-072-1(7) UNIT 3
Scale: As Noted Feb. 1958
SHEET 6 OF 7 SHEETS

FED. ROAD DIST. No.	SHEET	FED. AID PROJ. NO.	FISCAL YEAR	SHEET No.	TOTAL SHEETS
HAWAII	7	U-072-1(7)	1958	48	80
UNITS					

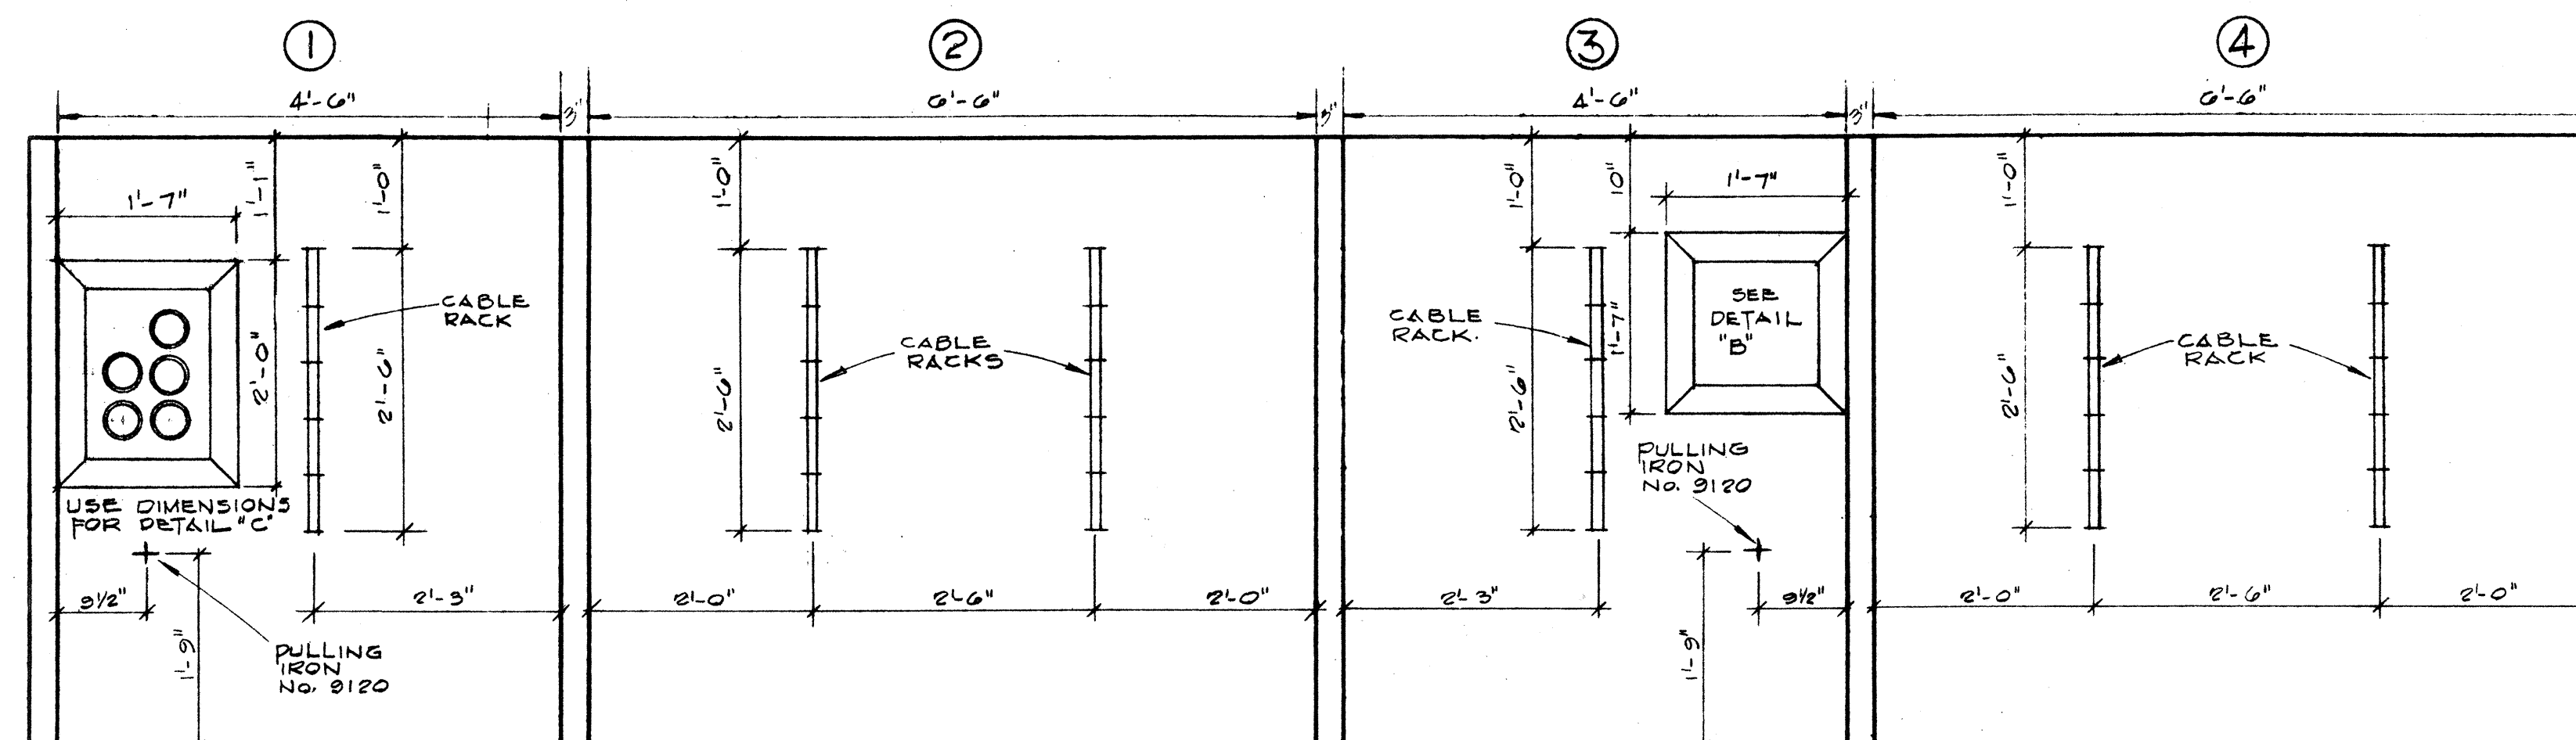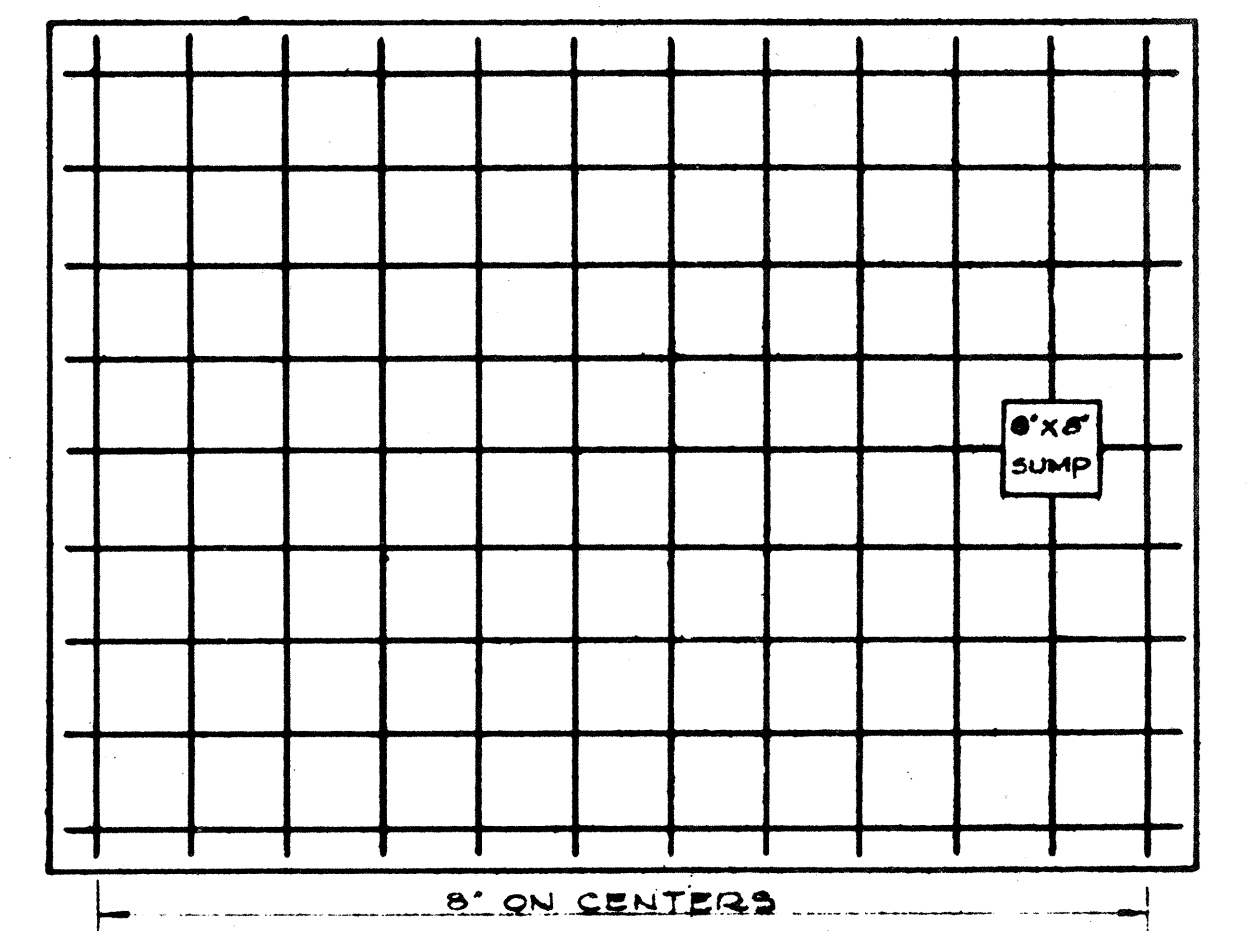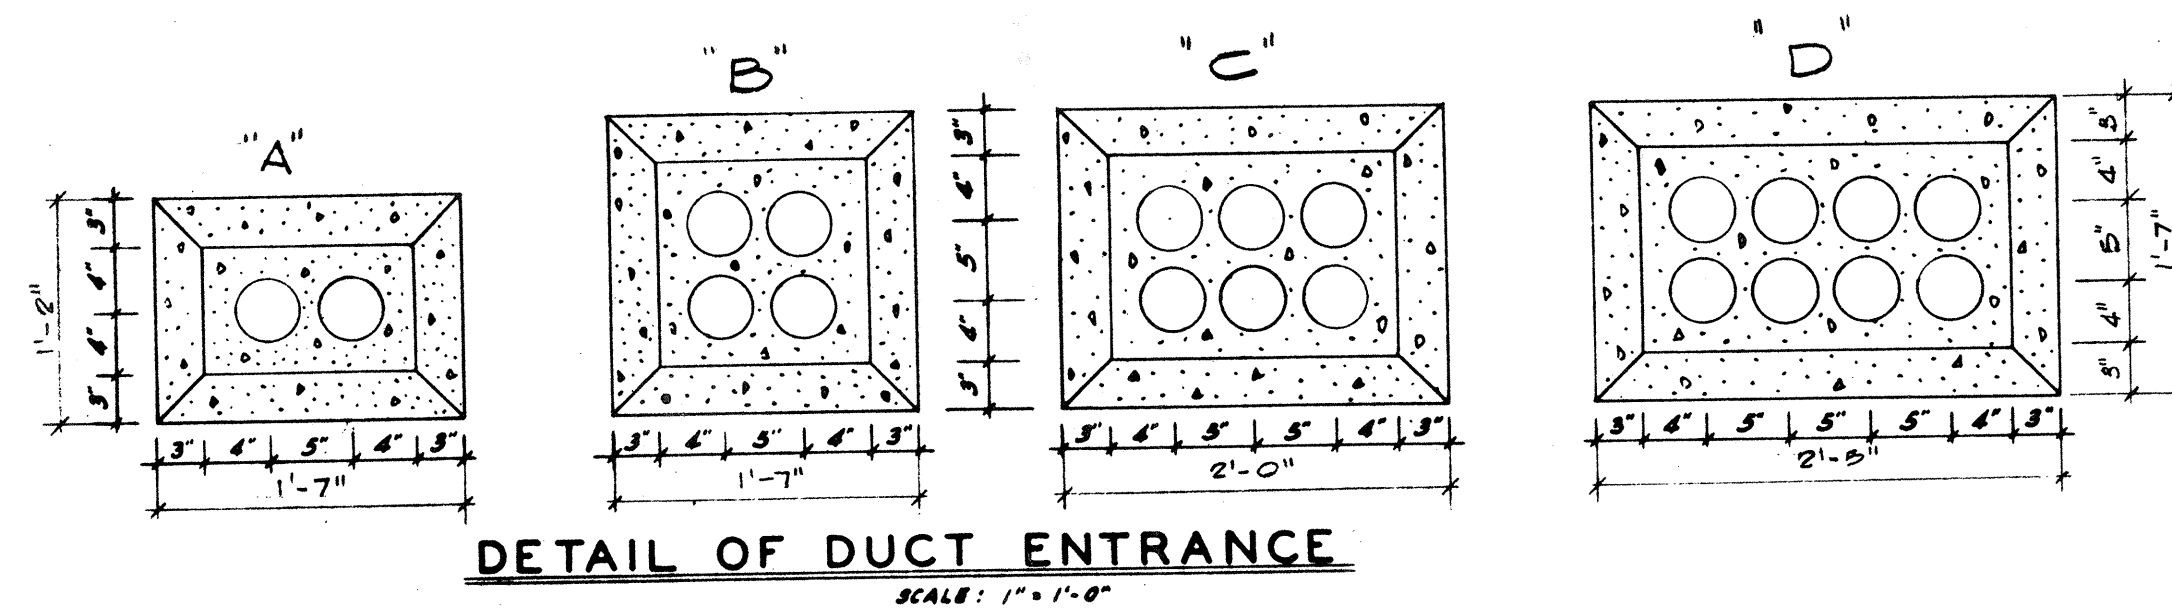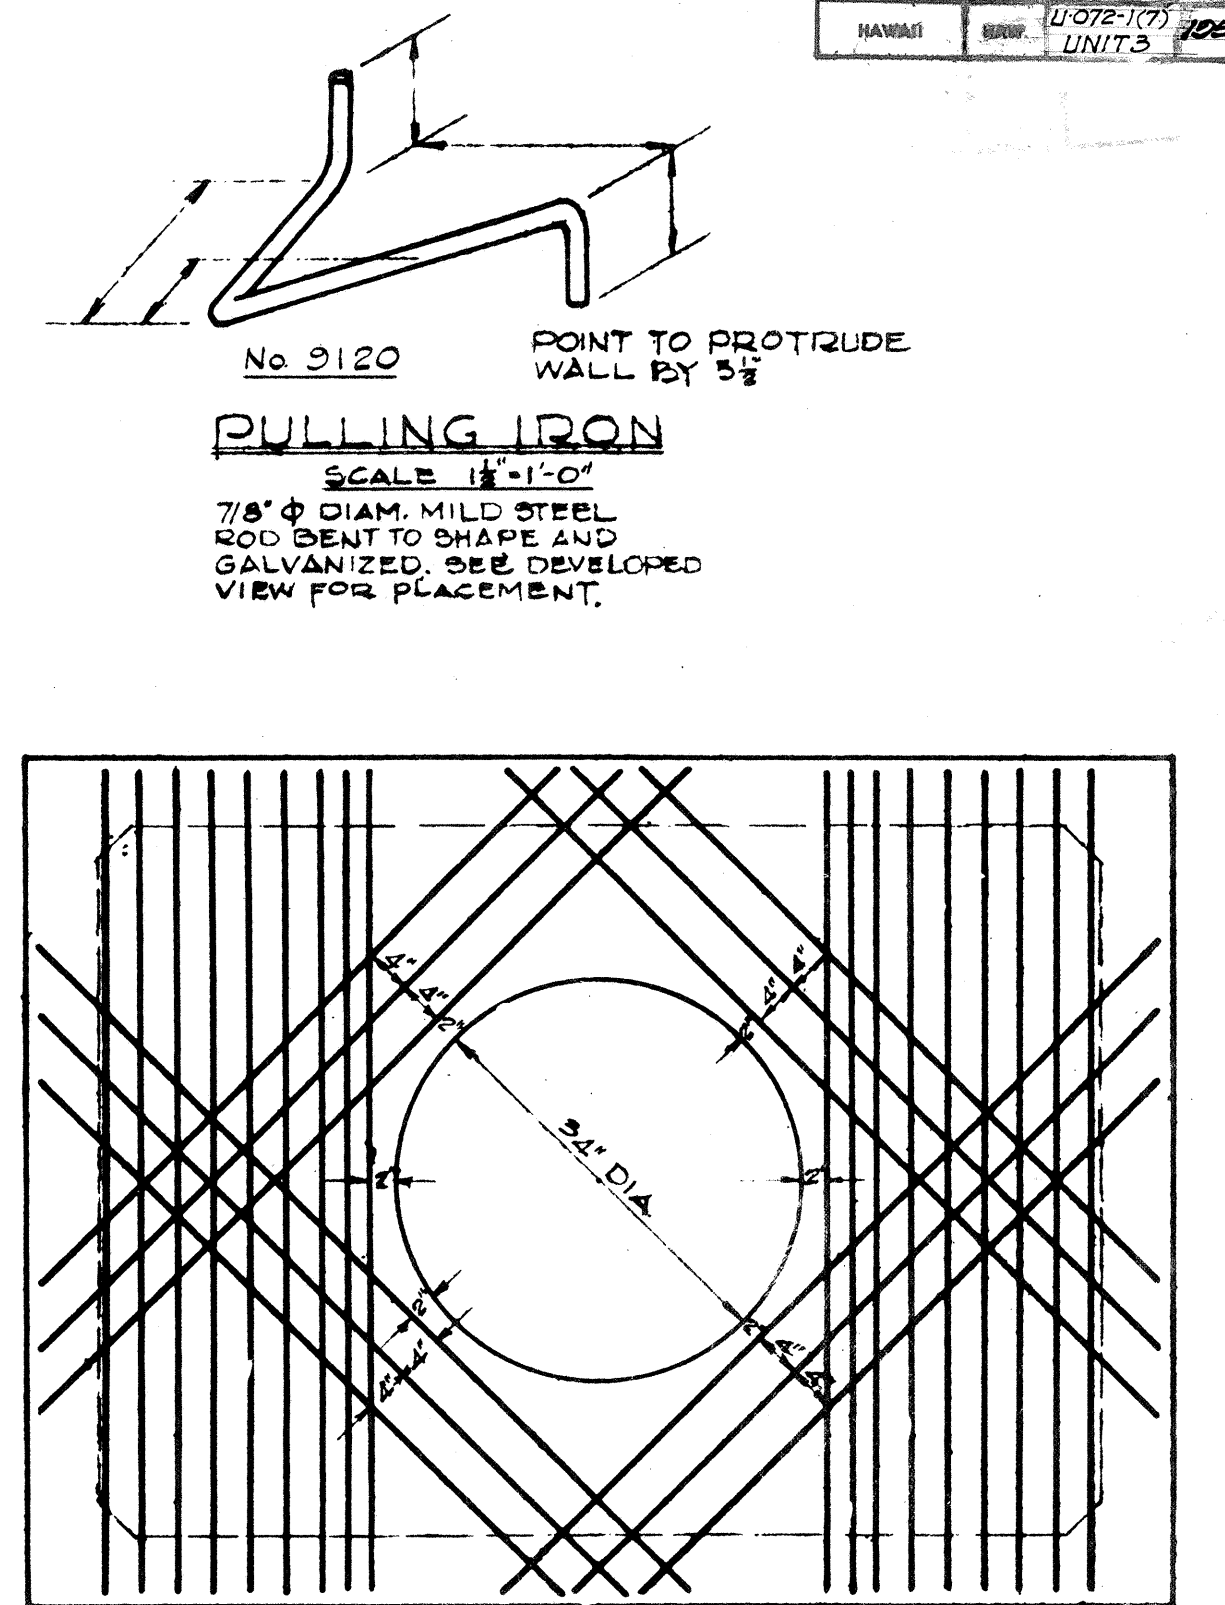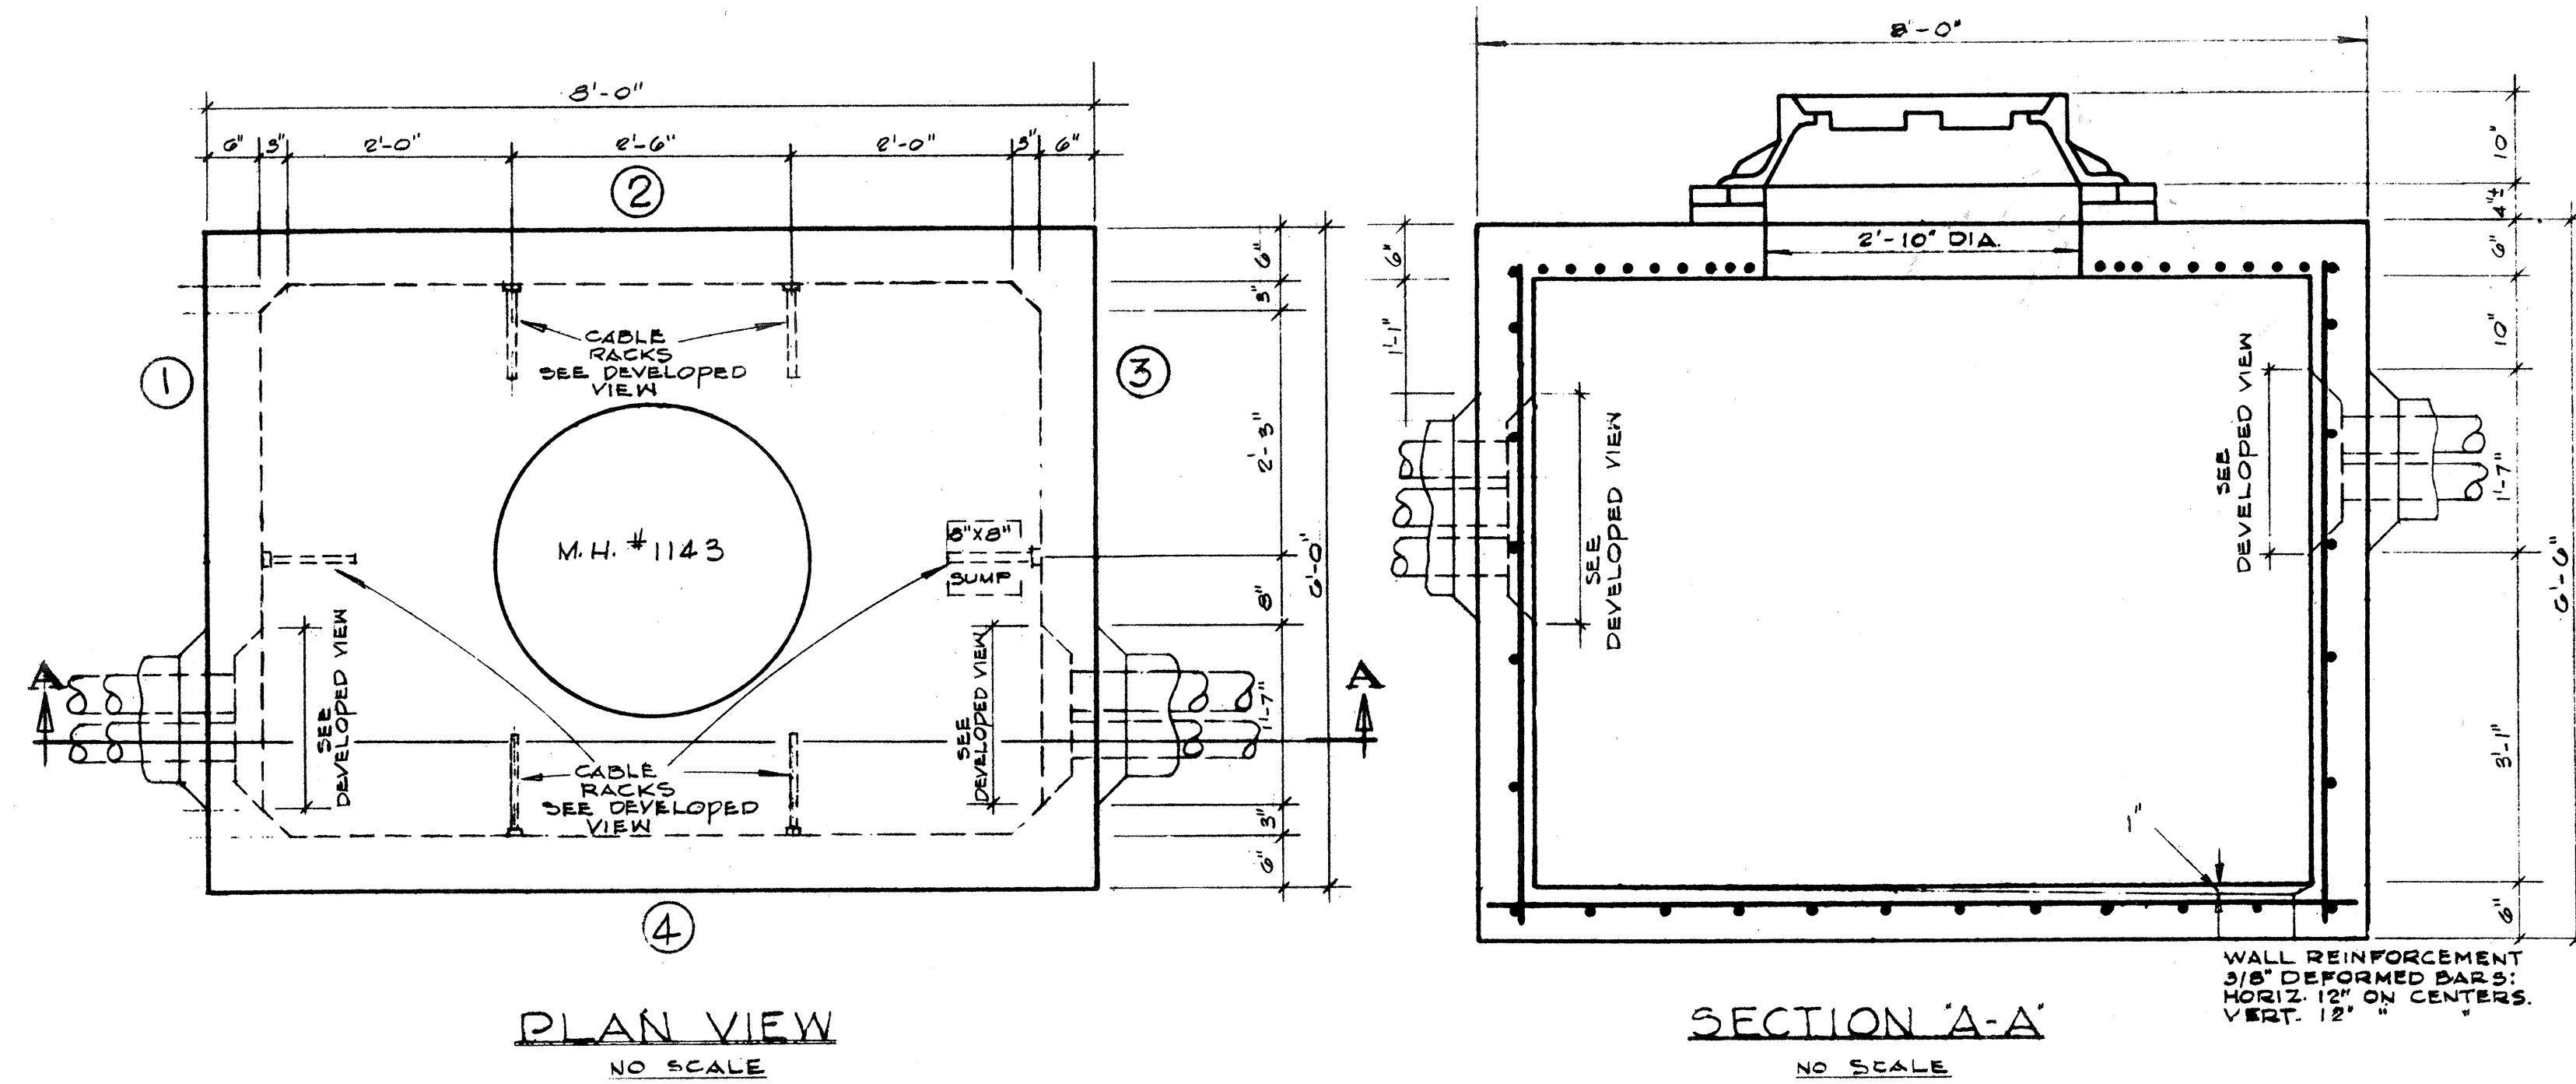

NOTE:
CABLE STANCHEONS & HANGERS
TO BE PLACED BY HAWAIIAN TEL.
CO.

DEVELOPED VIEW OF WALLS
NO SCALE

APPROVED: *[Signature]*
DATE: 3-27-58

MANHOLE NO. 1143

TERRITORIAL HIGHWAY DEPARTMENT HAWAIIAN TELEPHONE MANHOLE DETAILS	
LUNALILO FREEWAY	U-072-1(7) UNIT 3
Scale: As Noted	Feb. 1958
SHEET 7 OF 7 SHEETS	