




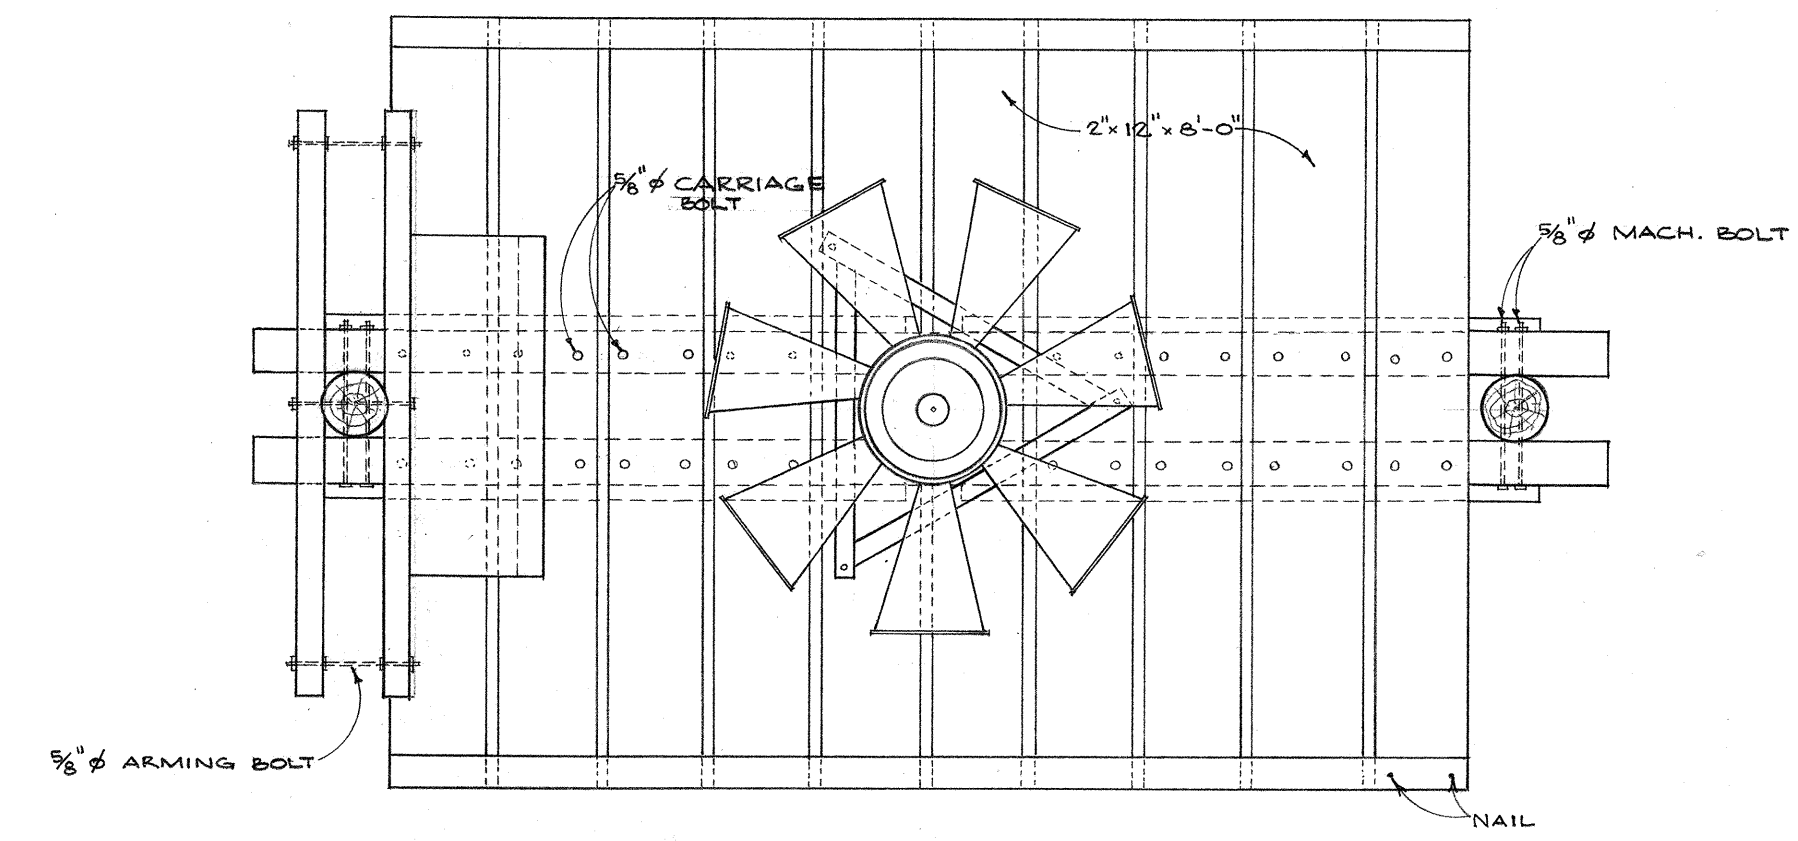


PLAN
SCALE: 1/2" = 1'-0"

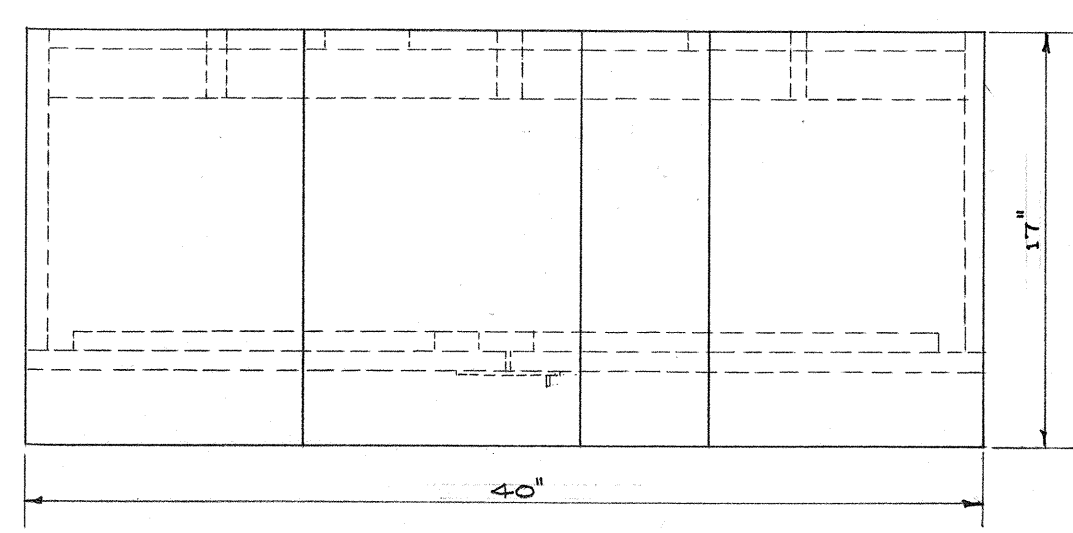

TOP

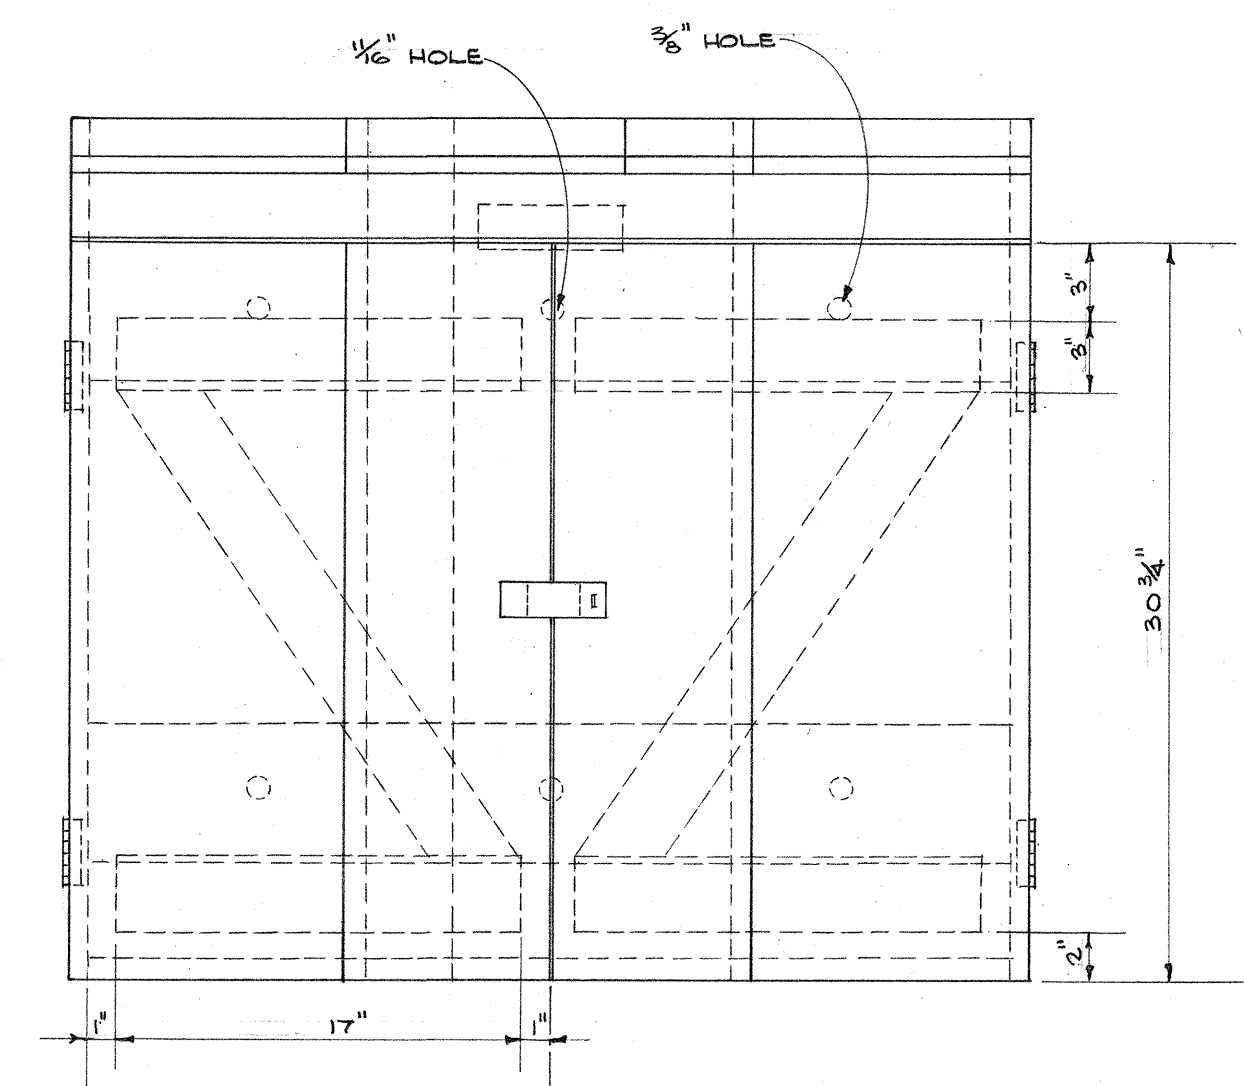


FRONT

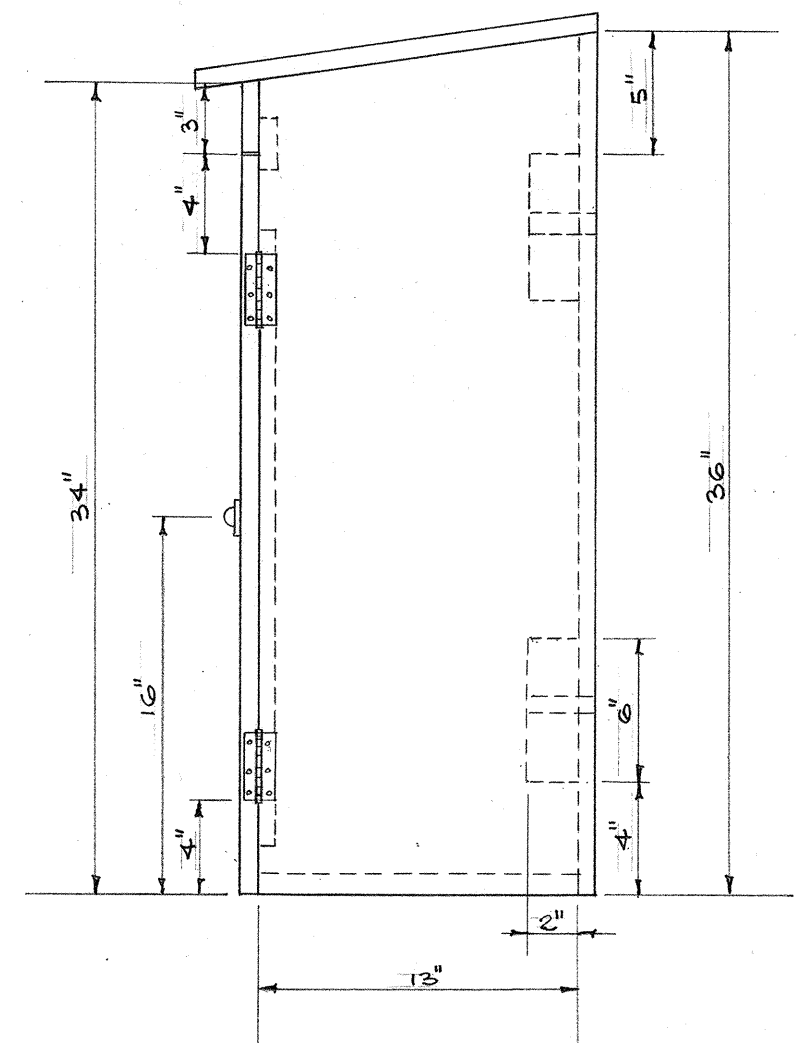


SIDE


DETAIL OF CABINET "A"
SCALE: 1/2" = 1'-0"

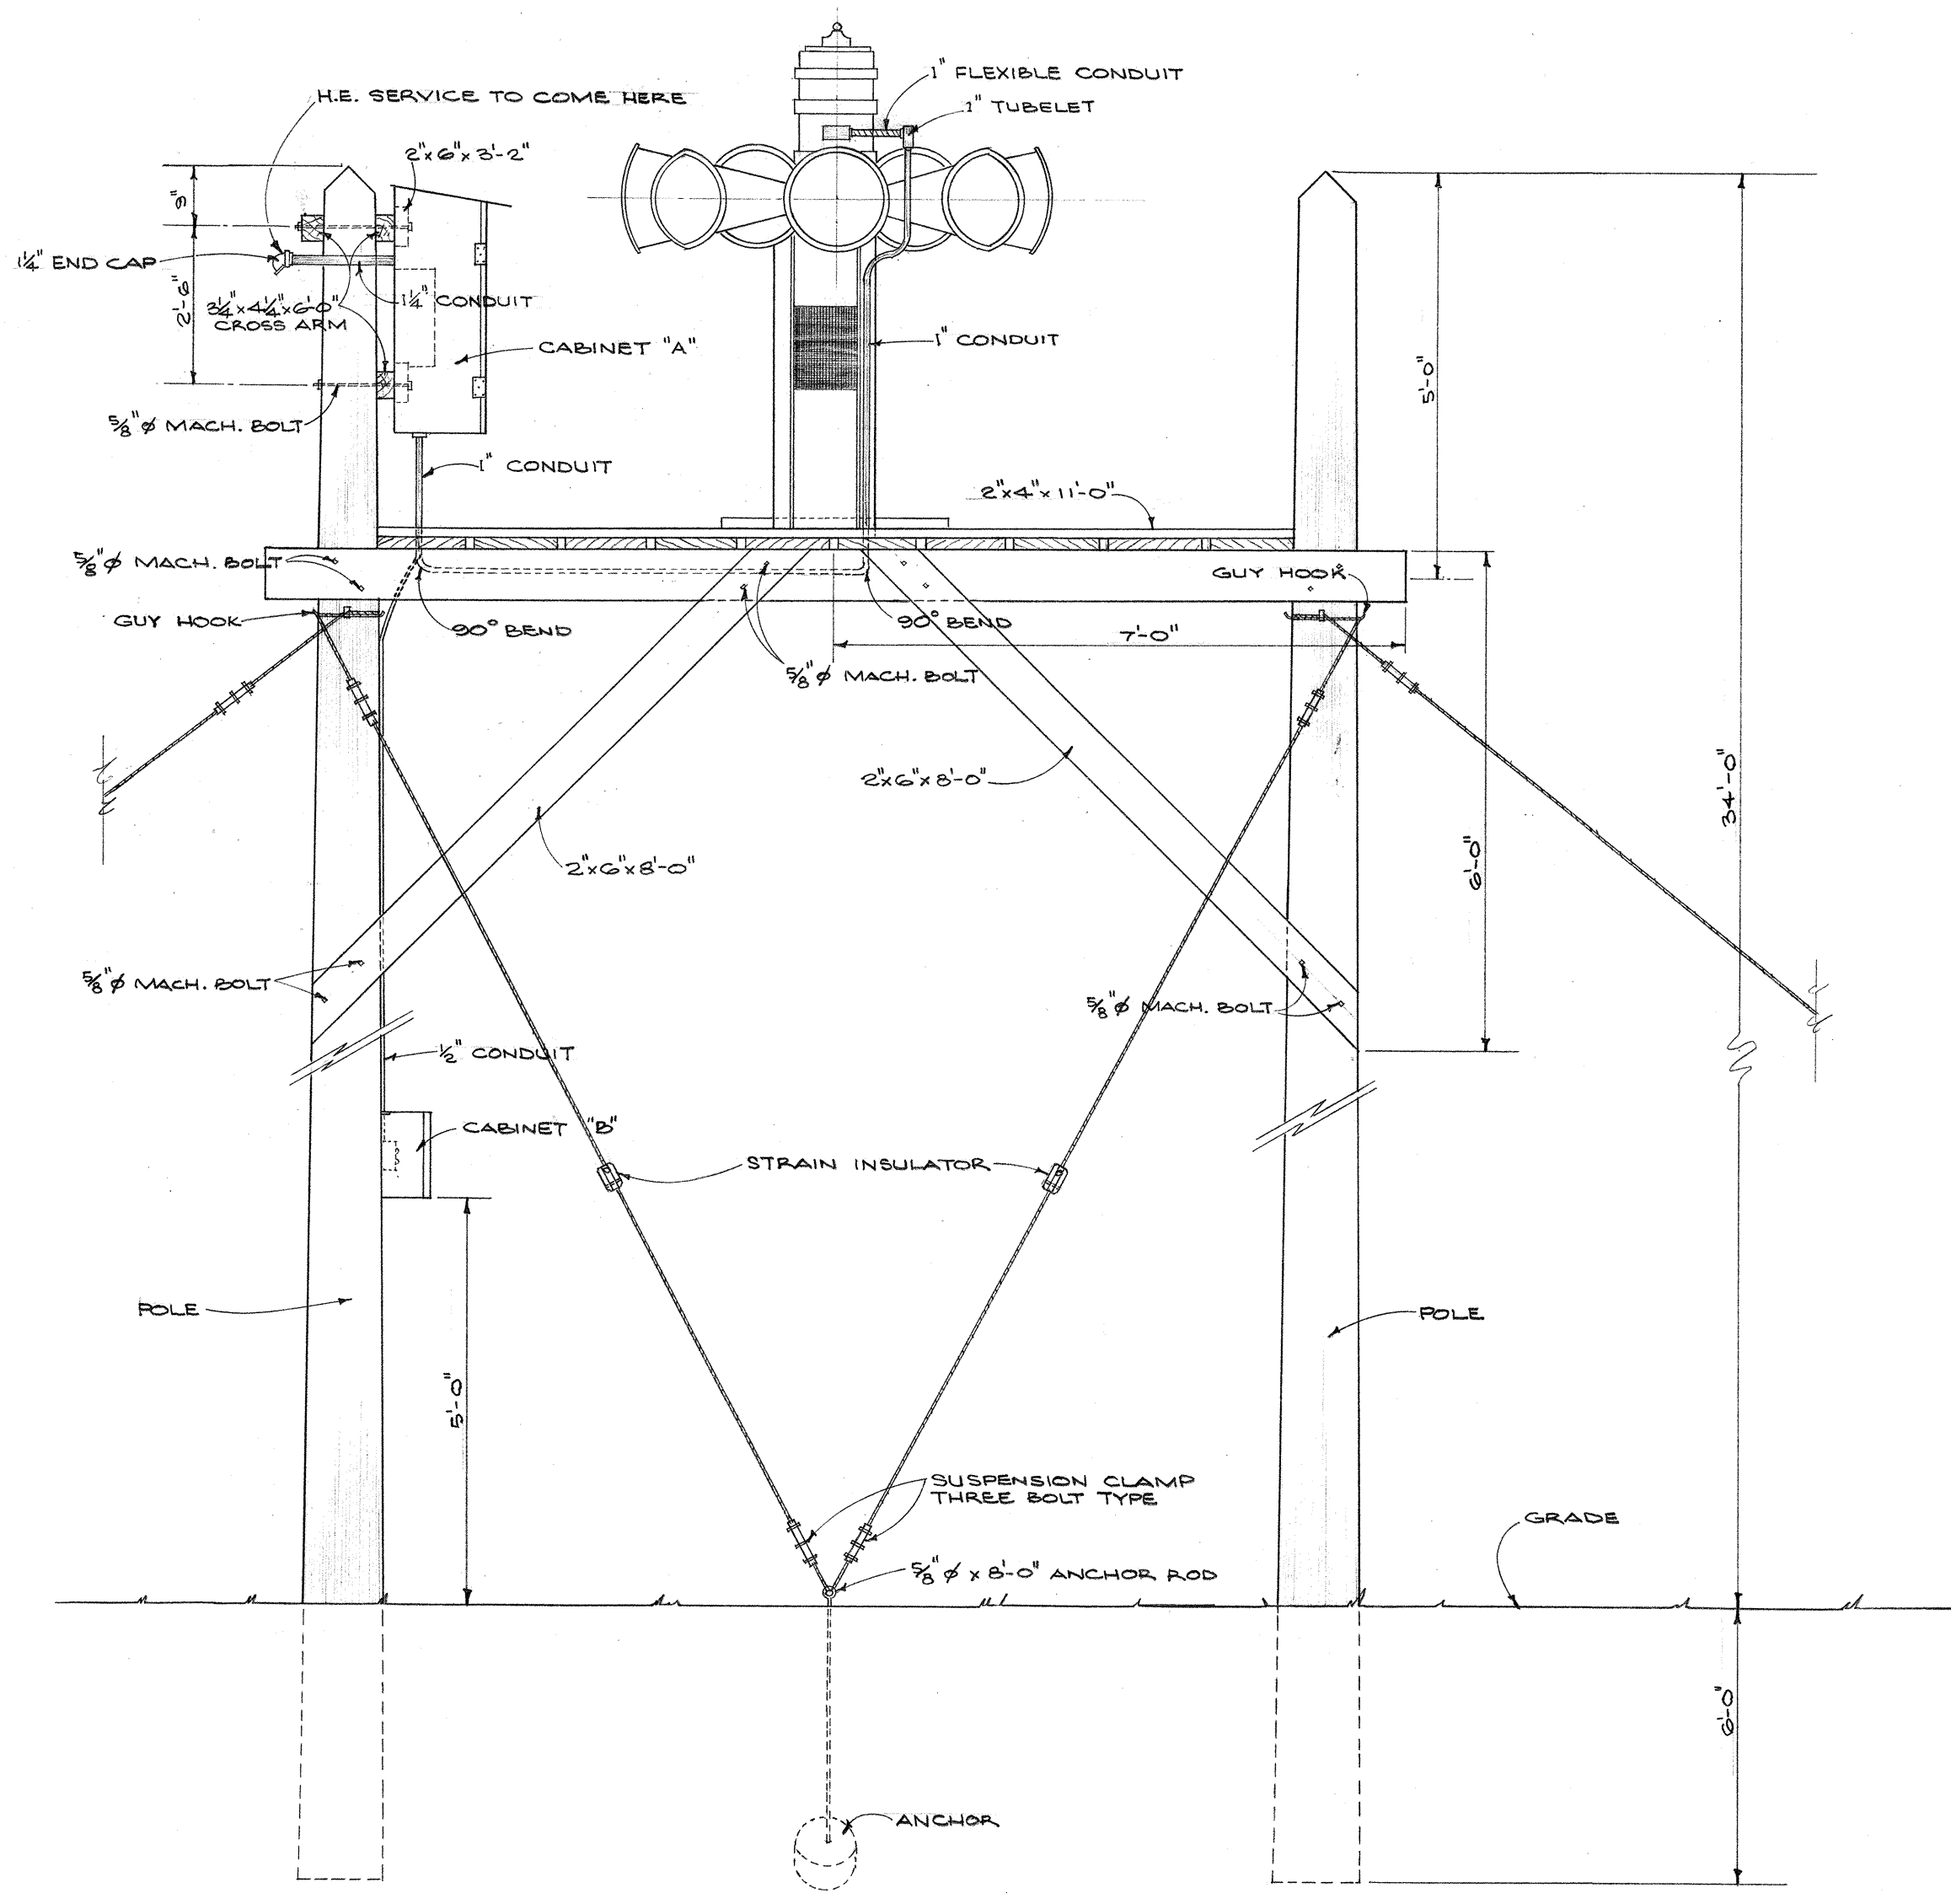


ELEVATION
SCALE: 1/2" = 1'-0"

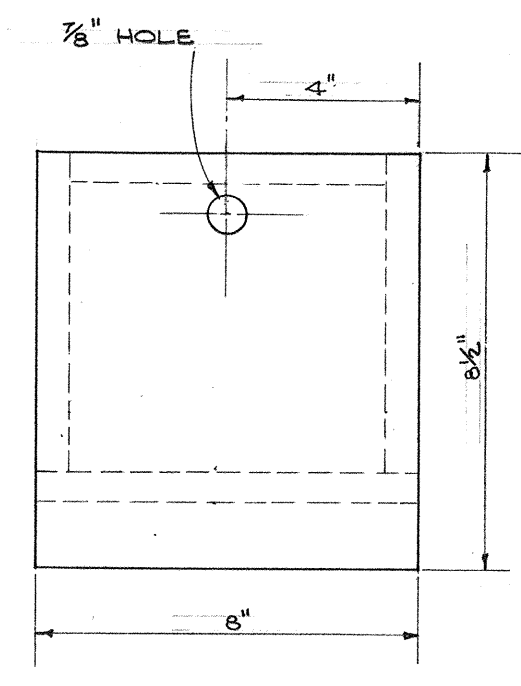

TOP

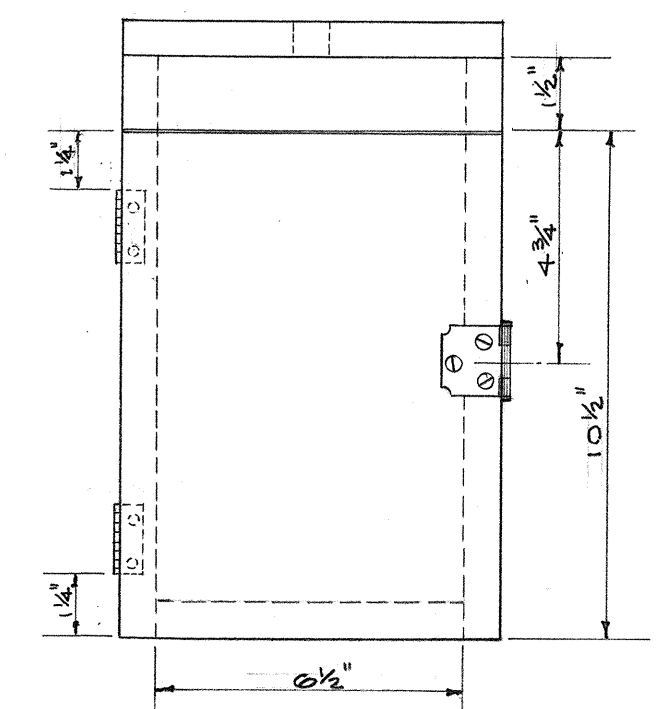

FRONT

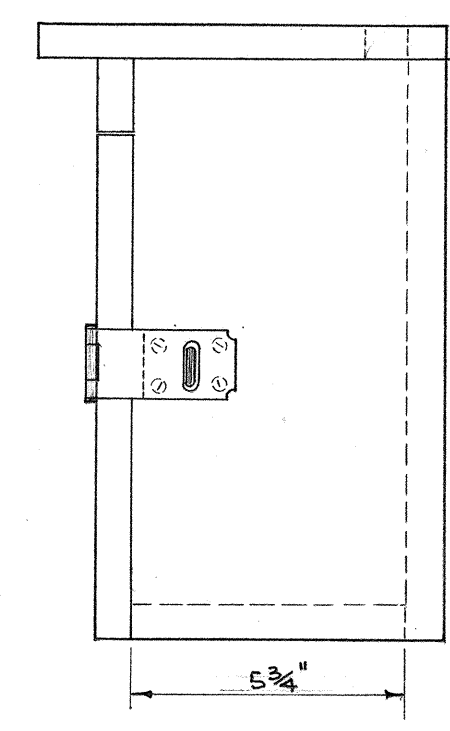

SIDE

DETAIL OF CABINET "B"
SCALE: 3/4" = 1'-0"

NOTE:
1. EXISTING TOWER IS LOCATED IN FOSTER GARDEN SUPERINTENDENT'S YARD.
2. FOR APPROXIMATE LOCATION OF RELOCATED TOWER, SEE SHEET NO. 20.

TERRITORIAL HIGHWAY DEPARTMENT
TERRITORY OF HAWAII
LUNALILO FREEWAY
PROJECT NO. F-072-1 (1), UNIT 3
DETAIL OF SIREN TOWER
FOR O.C.D. AGENCY
SCALE: AS NOTED OCTOBER, 1958

SHEET NO. 1 OF 1 SHEETS

SURVEY PLOTTED BY: _____ DATE: _____
DESIGNED BY: _____
PLAN: _____
TRACED BY: _____
QUANTITIES BY: _____
CHECKED BY: _____
NOTE BOOK No. _____