




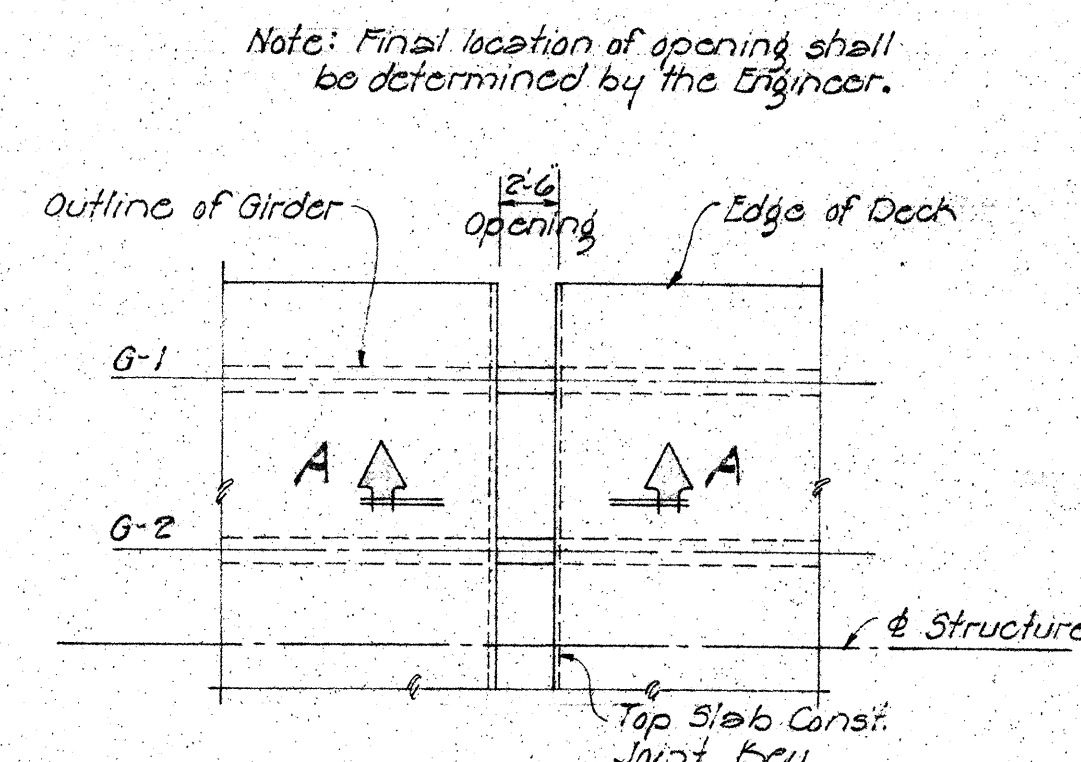


**SECTION A-A**

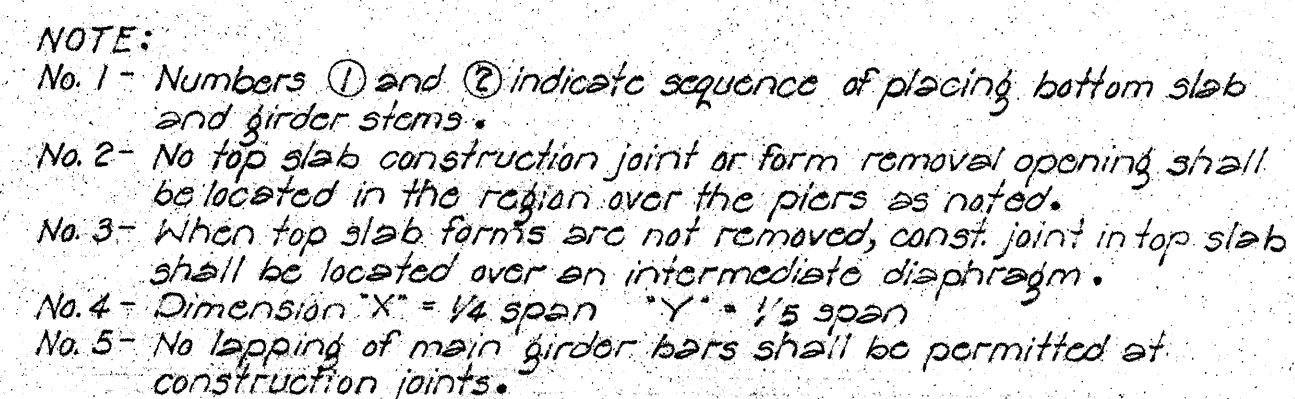


## PLACING DIAGRAM FOR SUPERSTRUCTURE CONCRETE

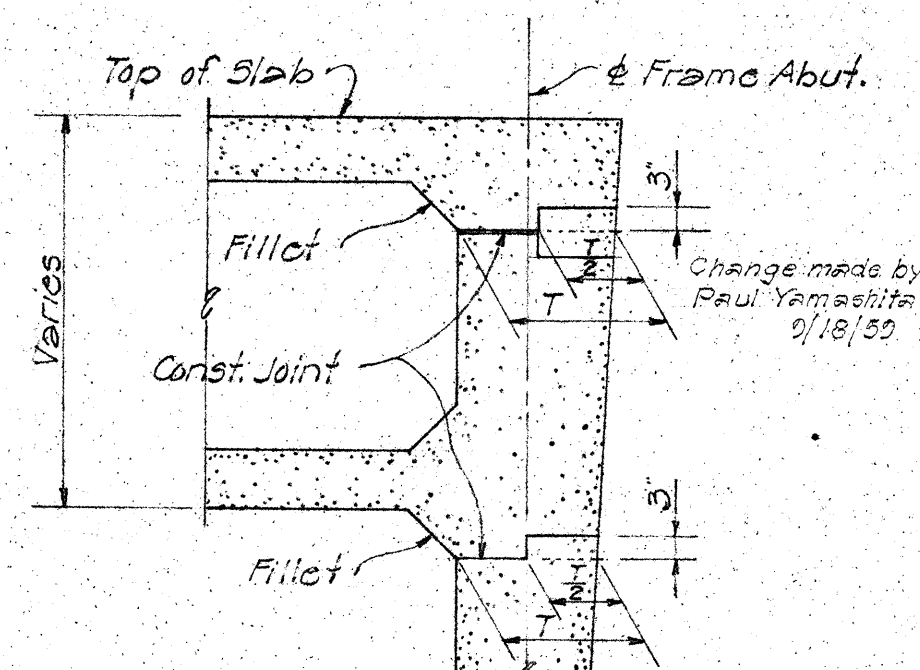


DETAIL - A

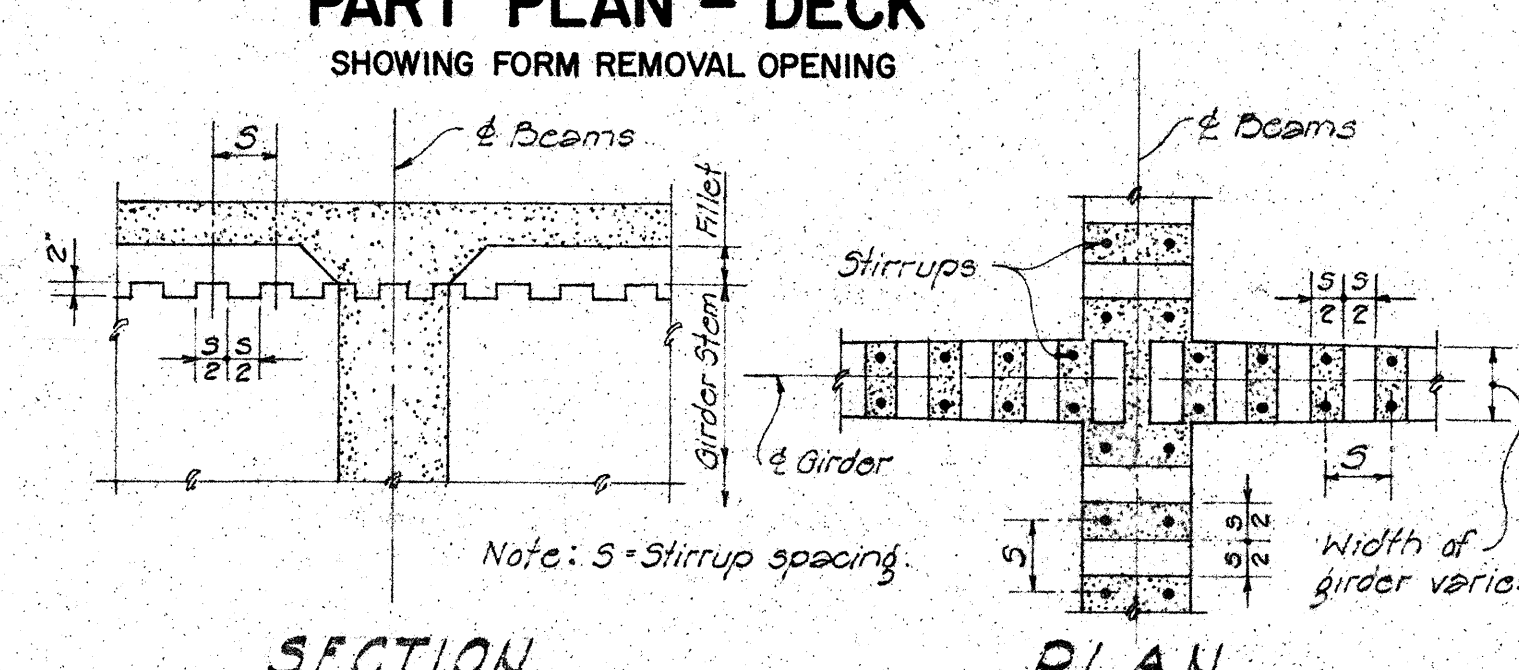


SECTION PL  
SHEAR KEY DETAIL

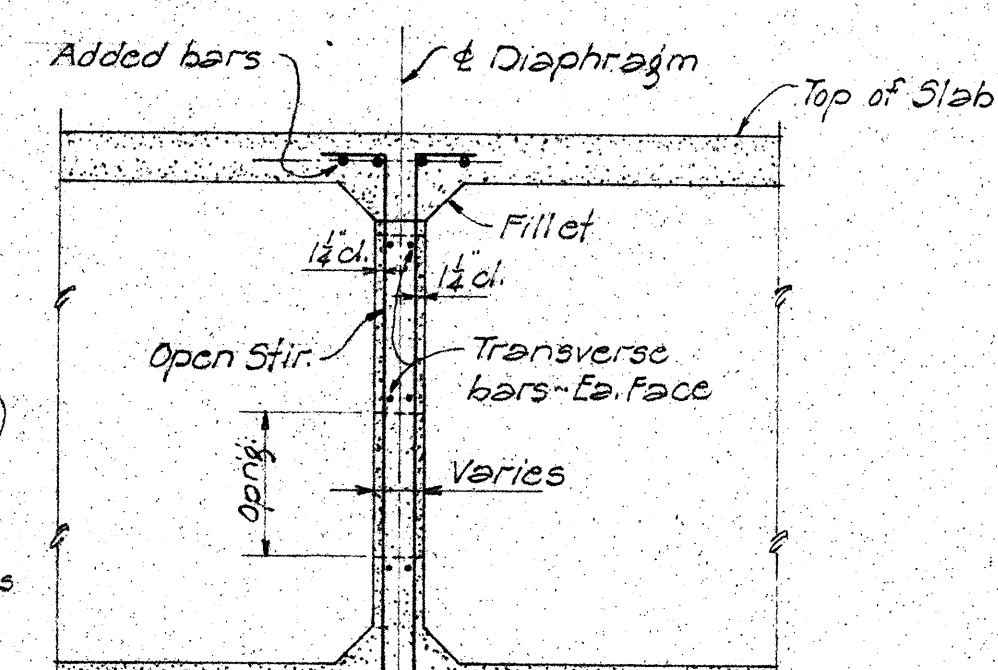


**SECTION B - B**

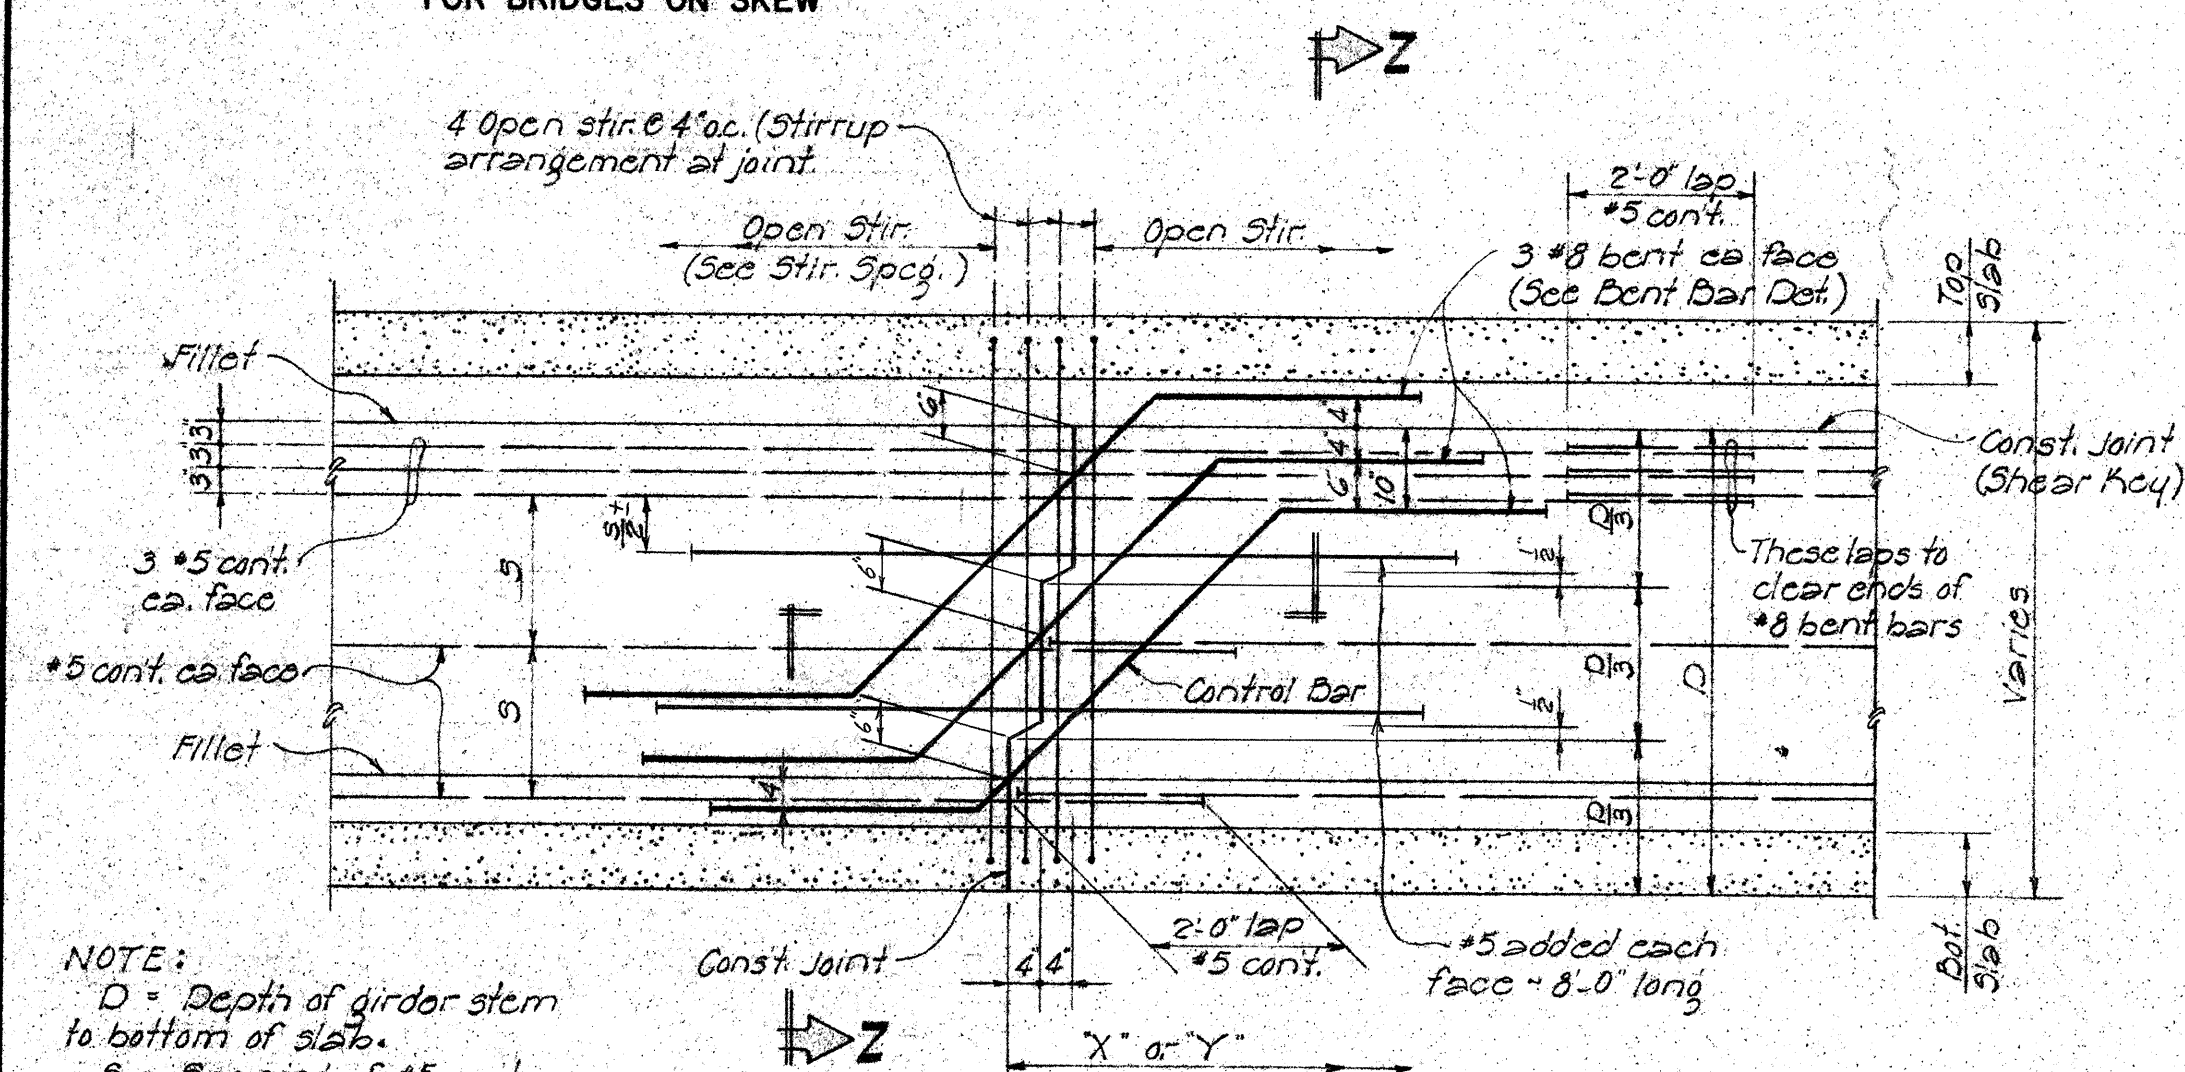

## GIRDER STEM CONST. JOINT

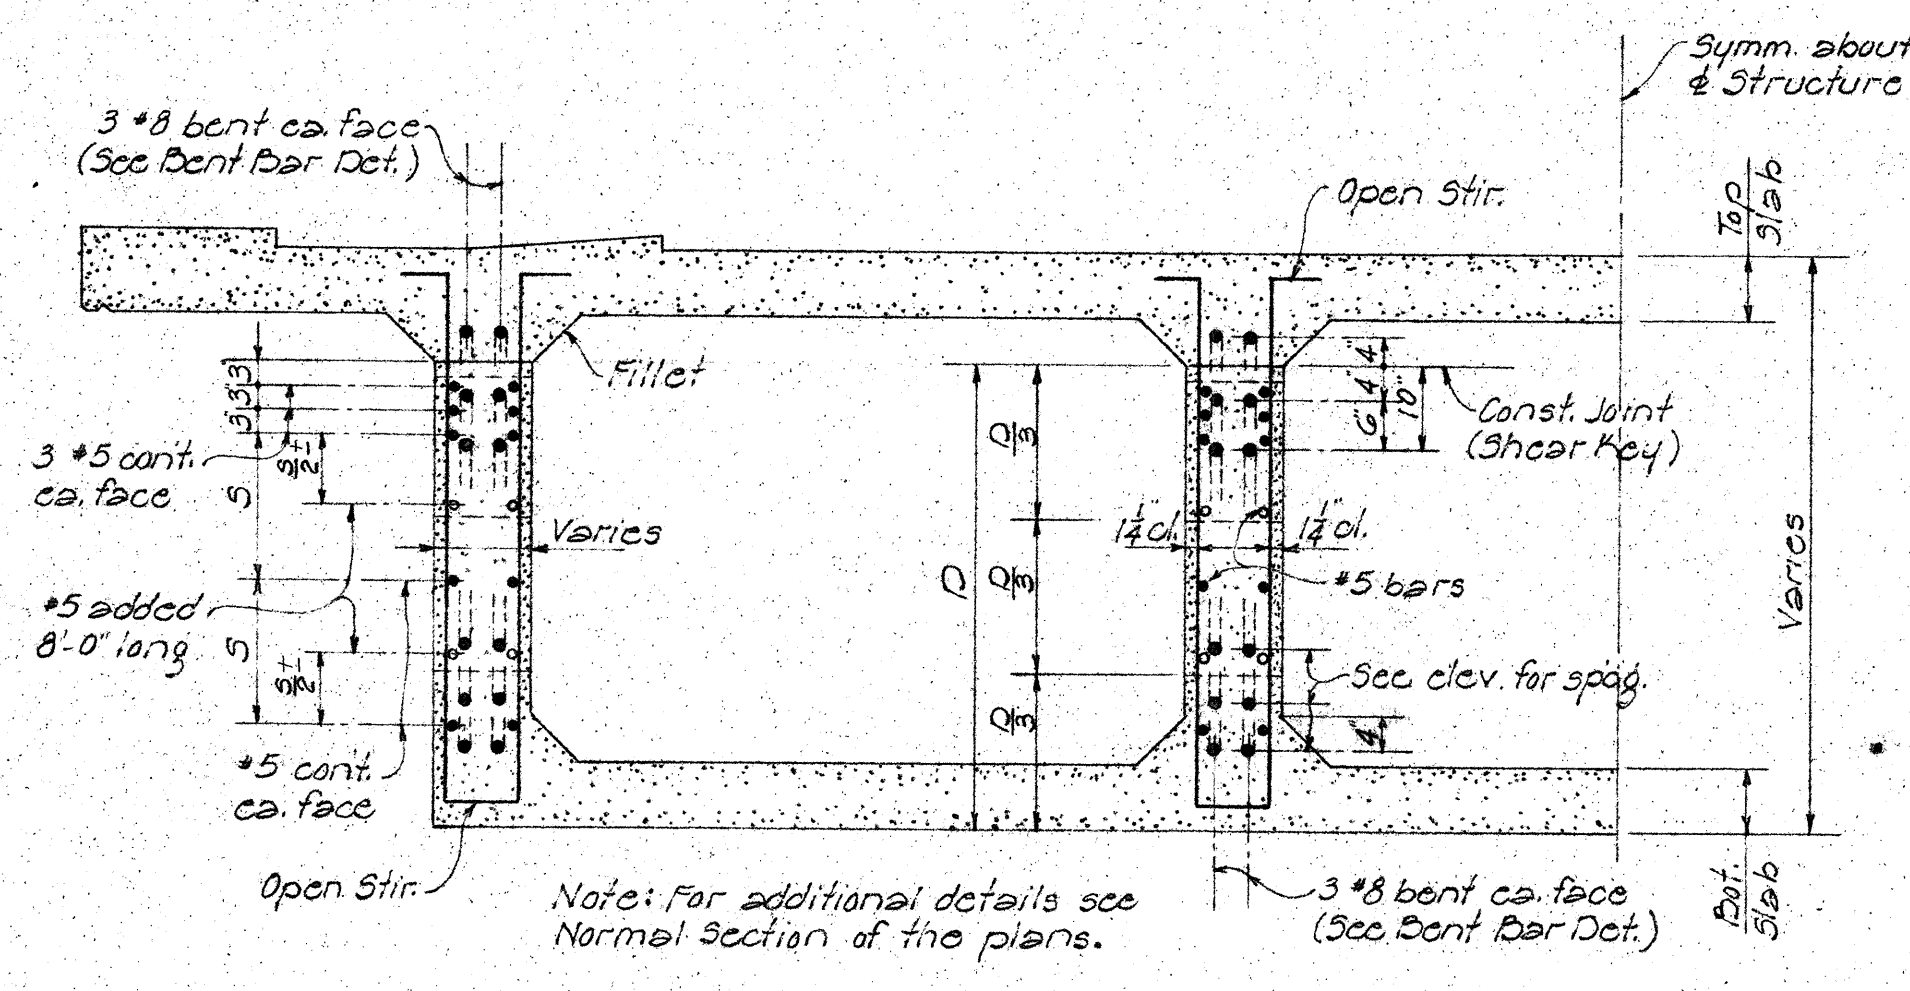


**SECTION Z-Z**

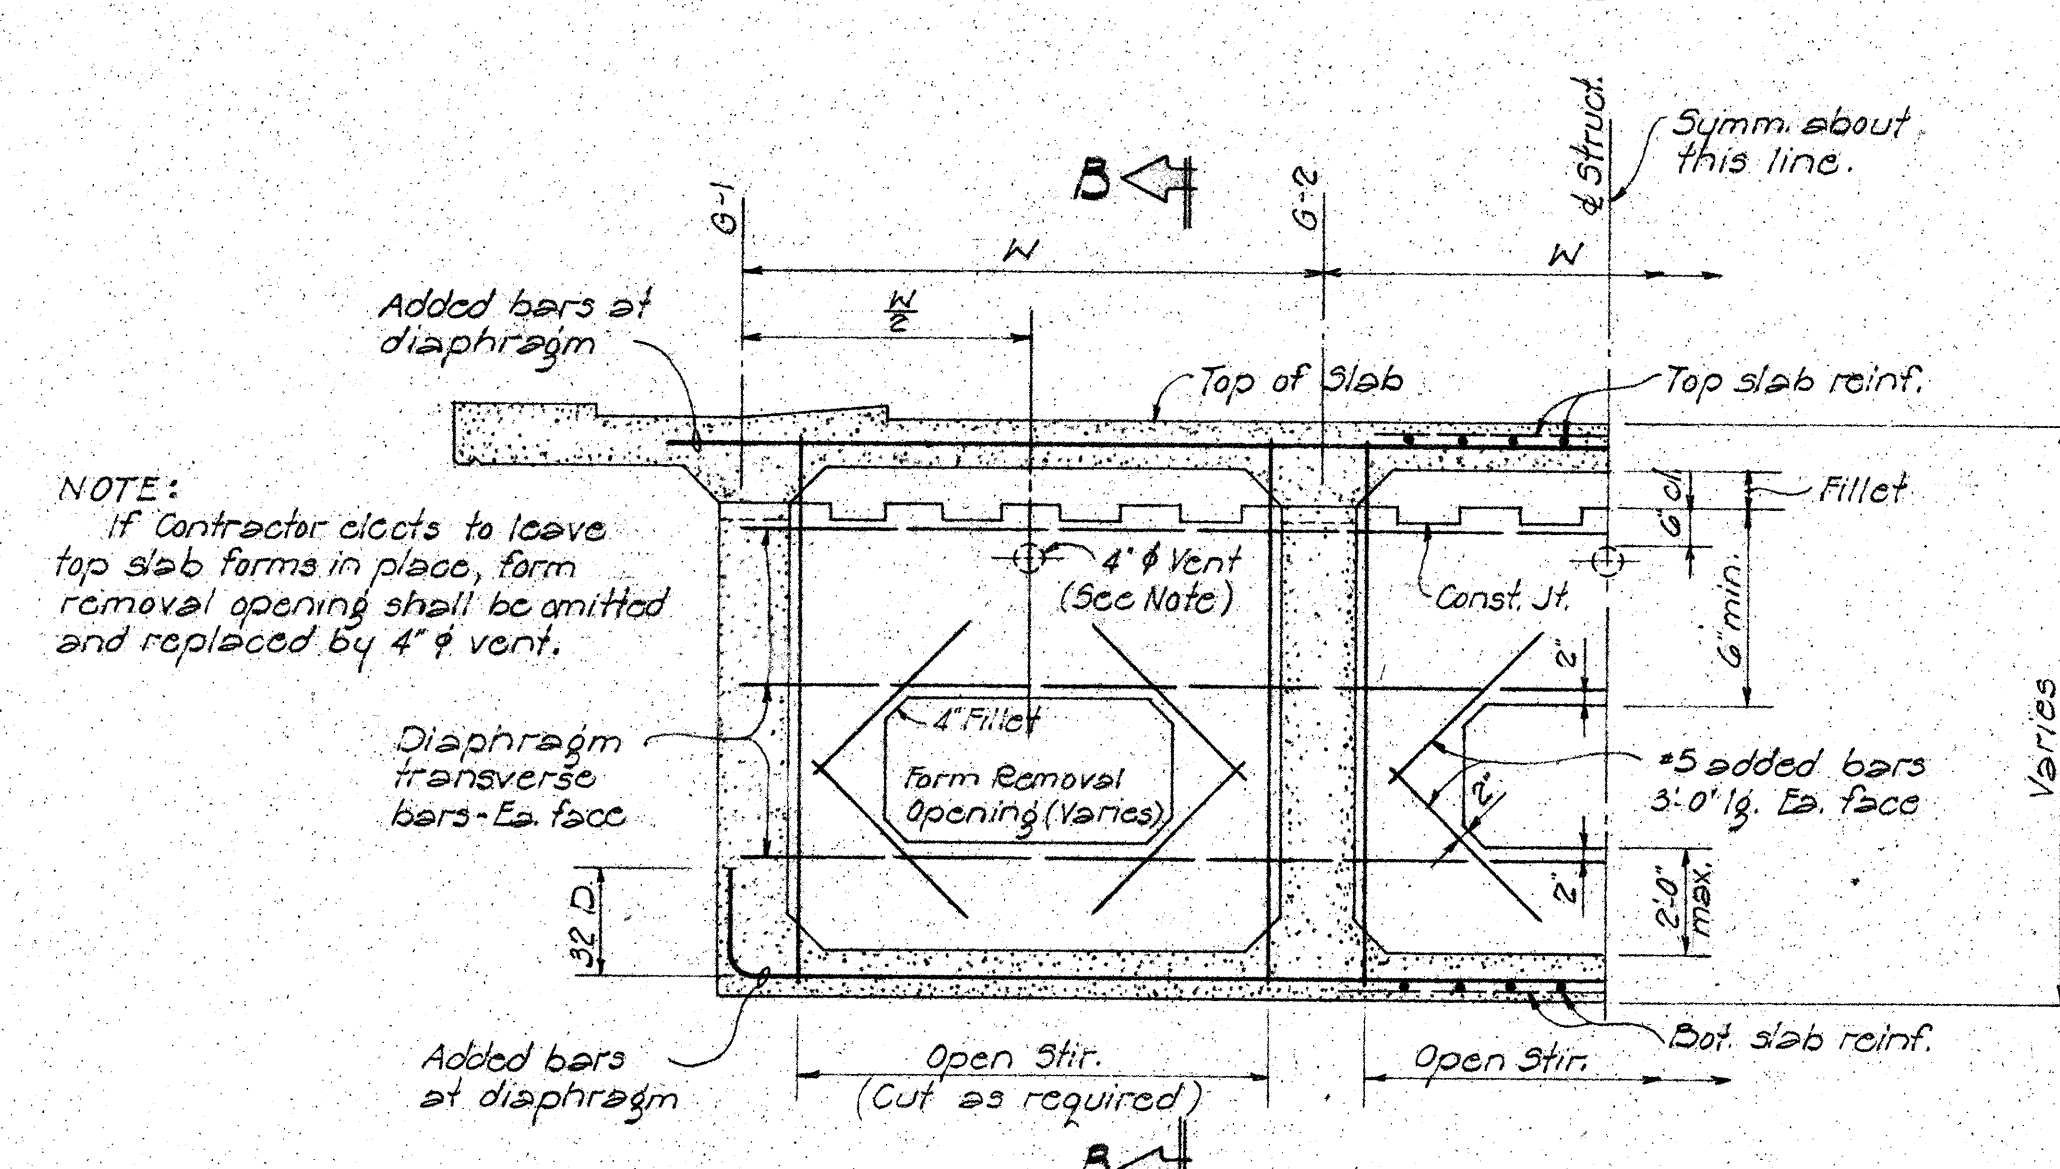


**FORM REMOVAL OPENING DETAIL  
IN DIAPHRAGM**

### GENERAL NOTE

Except where detailed otherwise in the plans, all details on this sheet govern.

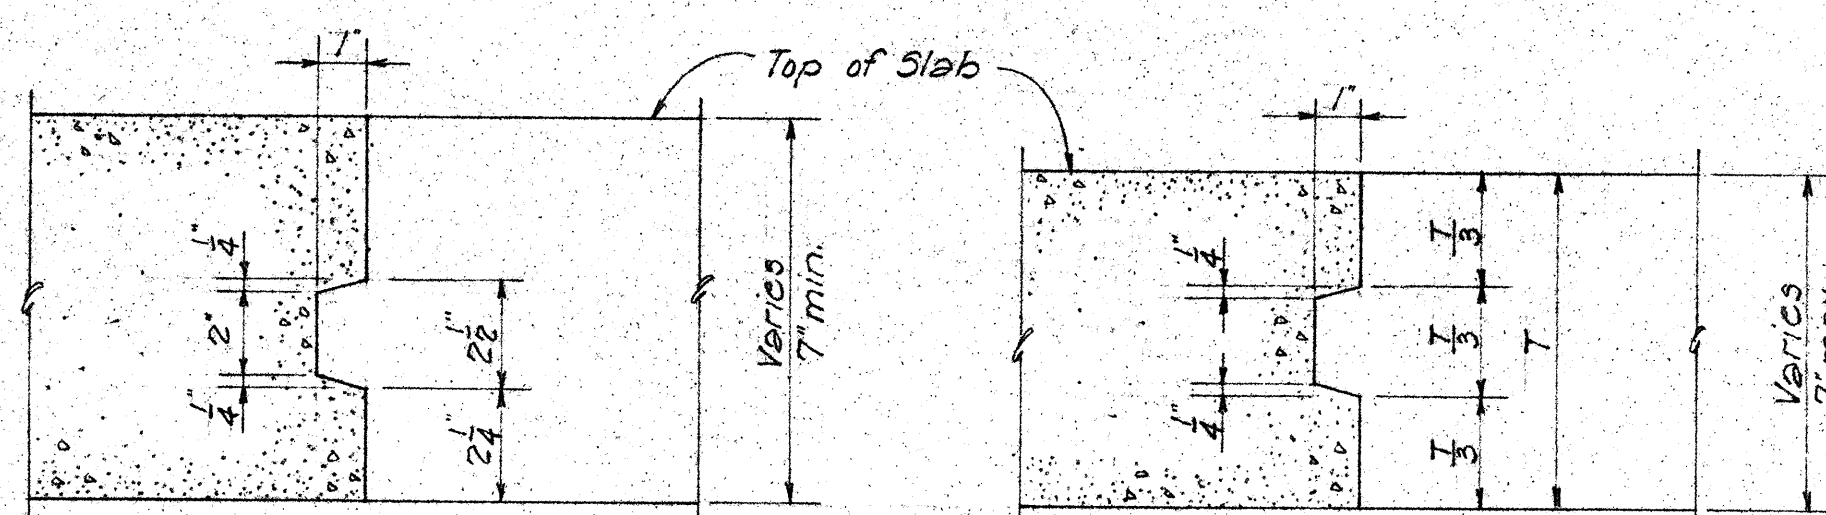

**TOP SLAB CONST. JOINT**

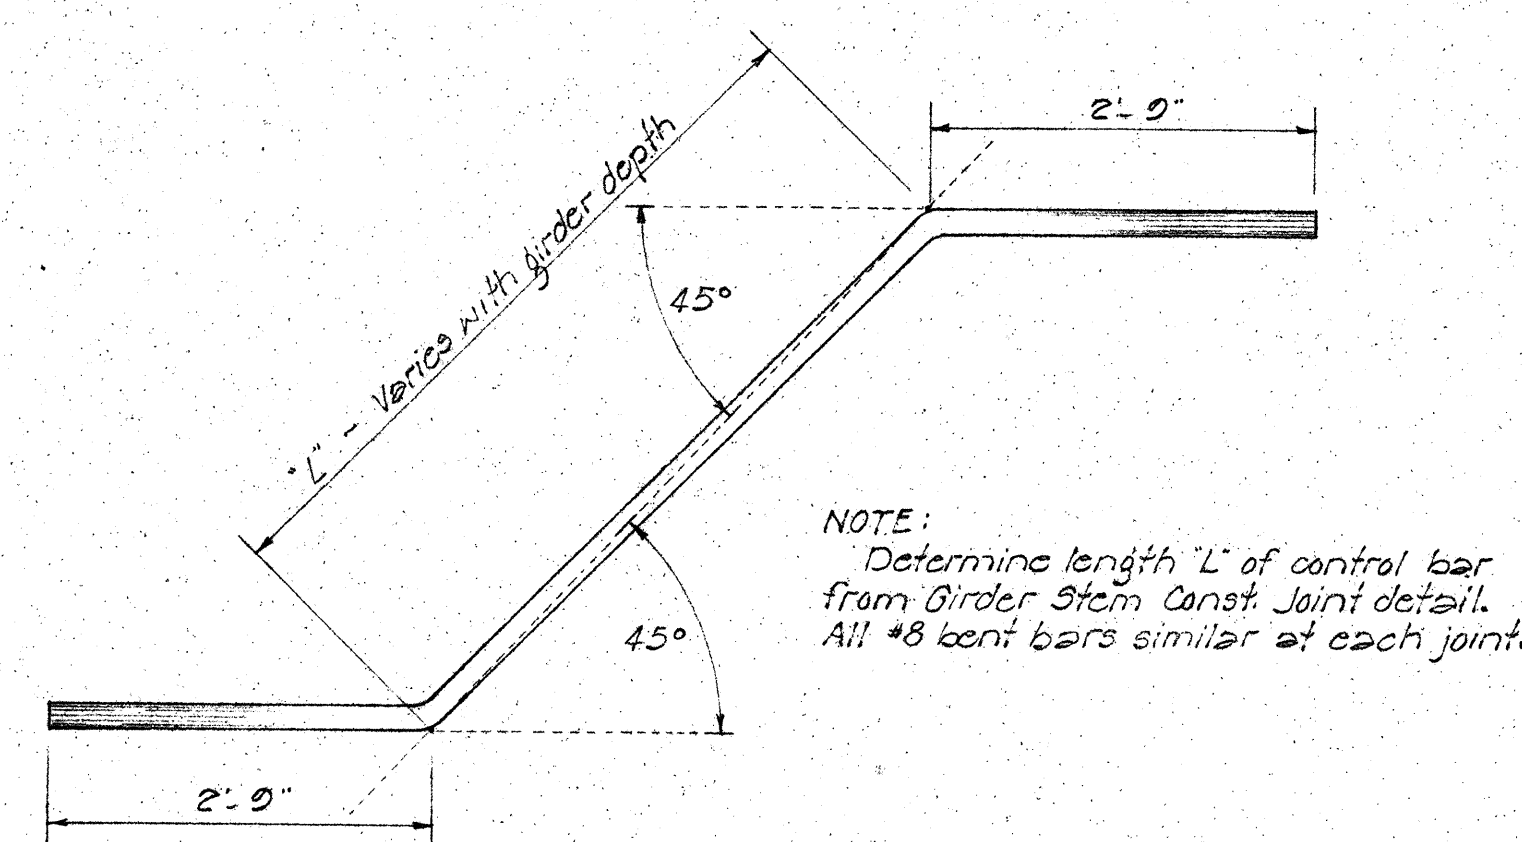

DETAIL - NO. 8 BENT BAR

**APPROVED:**

DATE : \_\_\_\_\_

TERRITORIAL HIGHWAY ENGINEER

**TERRITORIAL HIGHWAY DEPARTMENT**  
**TERRITORY OF HAWAII**

## STANDARD DETAILS

## BOX GIRDER

SCALES AS NOTED

SHEET No. OF SHEETS

