

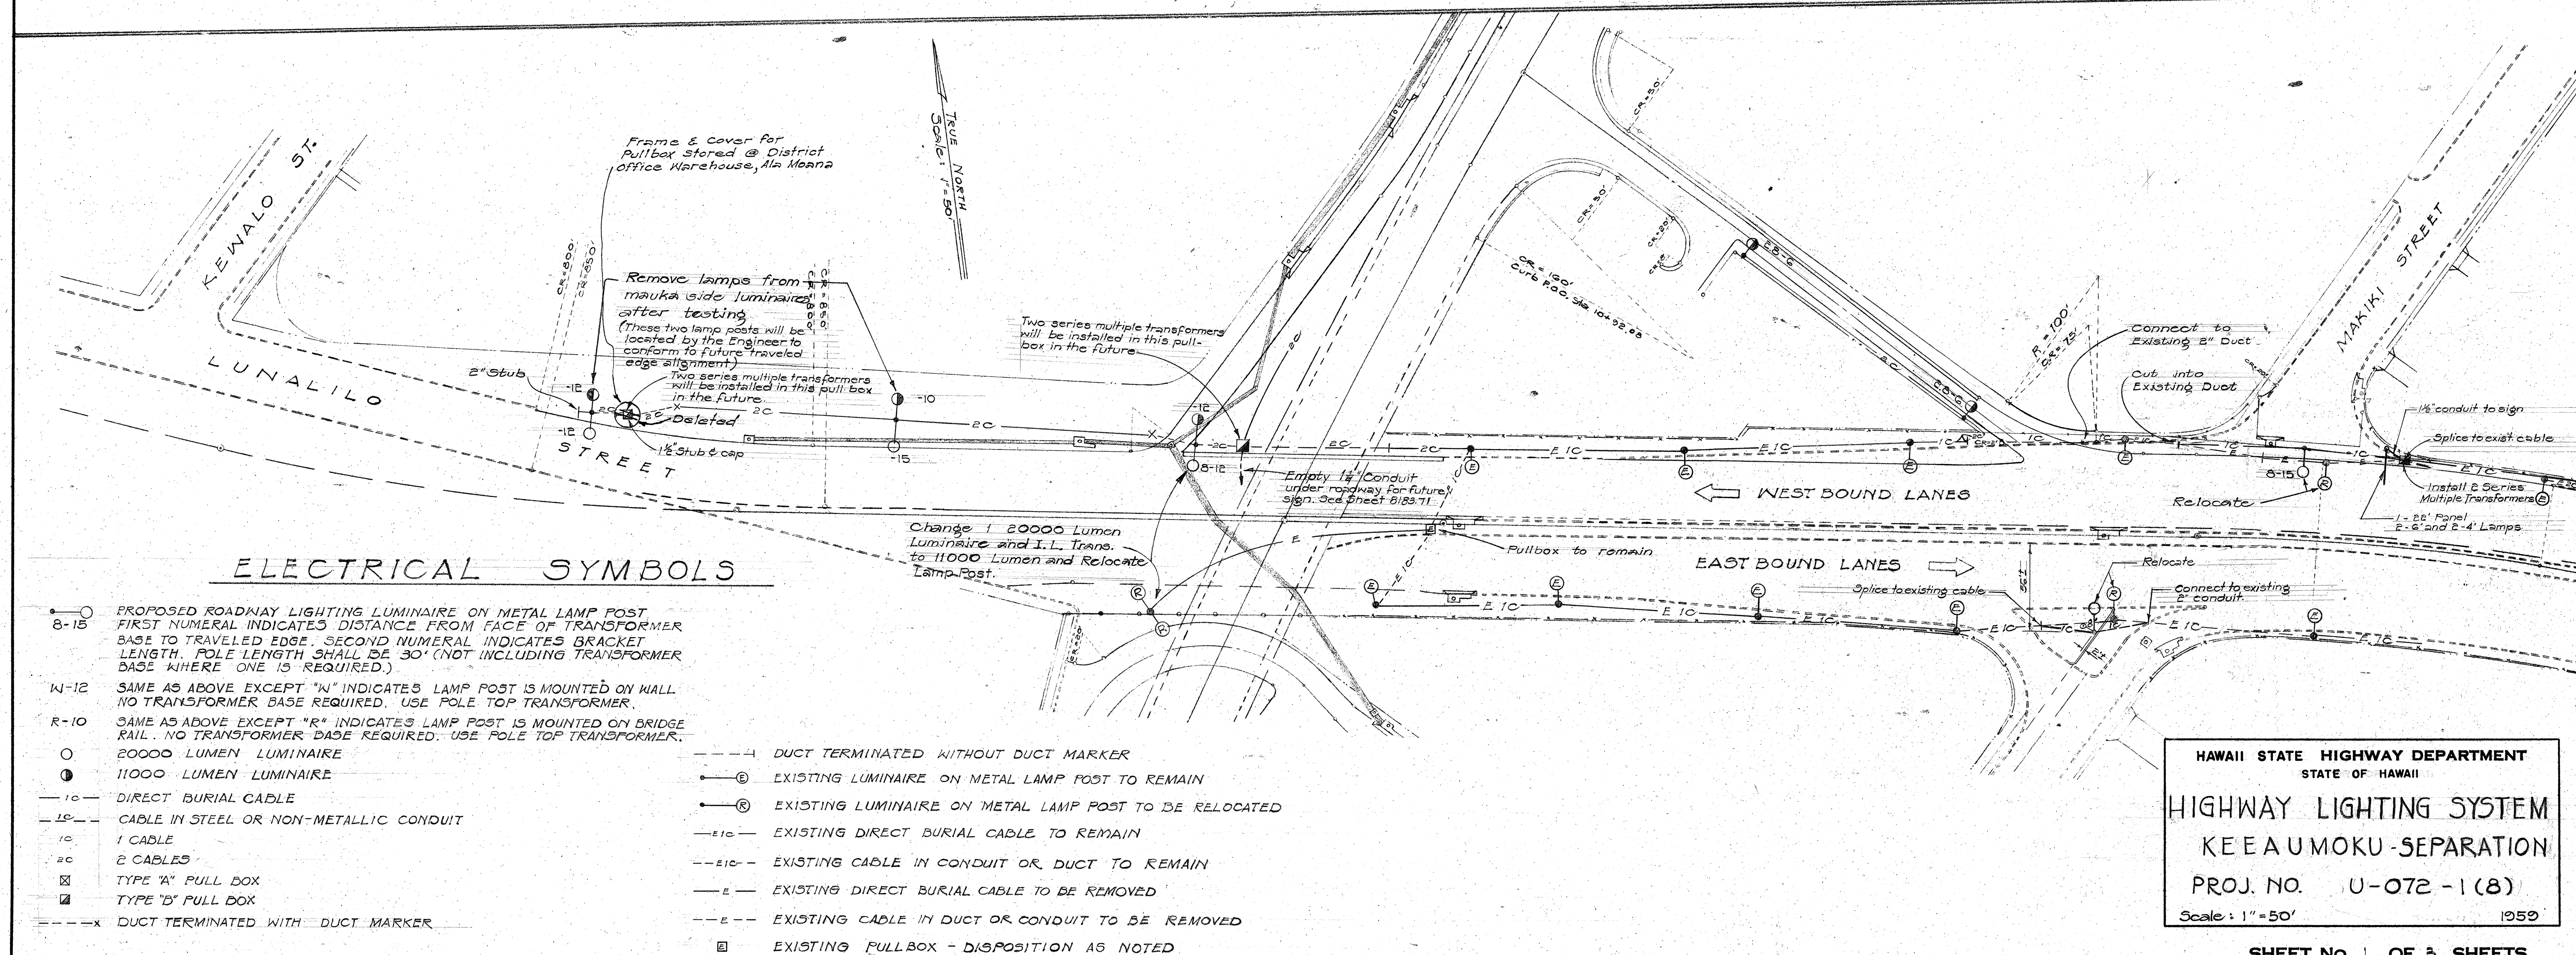



FED. ROAD DIST. No.	STATE	FED. AID PROJ. No.	FISCAL YEAR	SHEET No.	TOTAL SHEETS
HAWAII	HAW	11-072-1(8)	1959	32	87

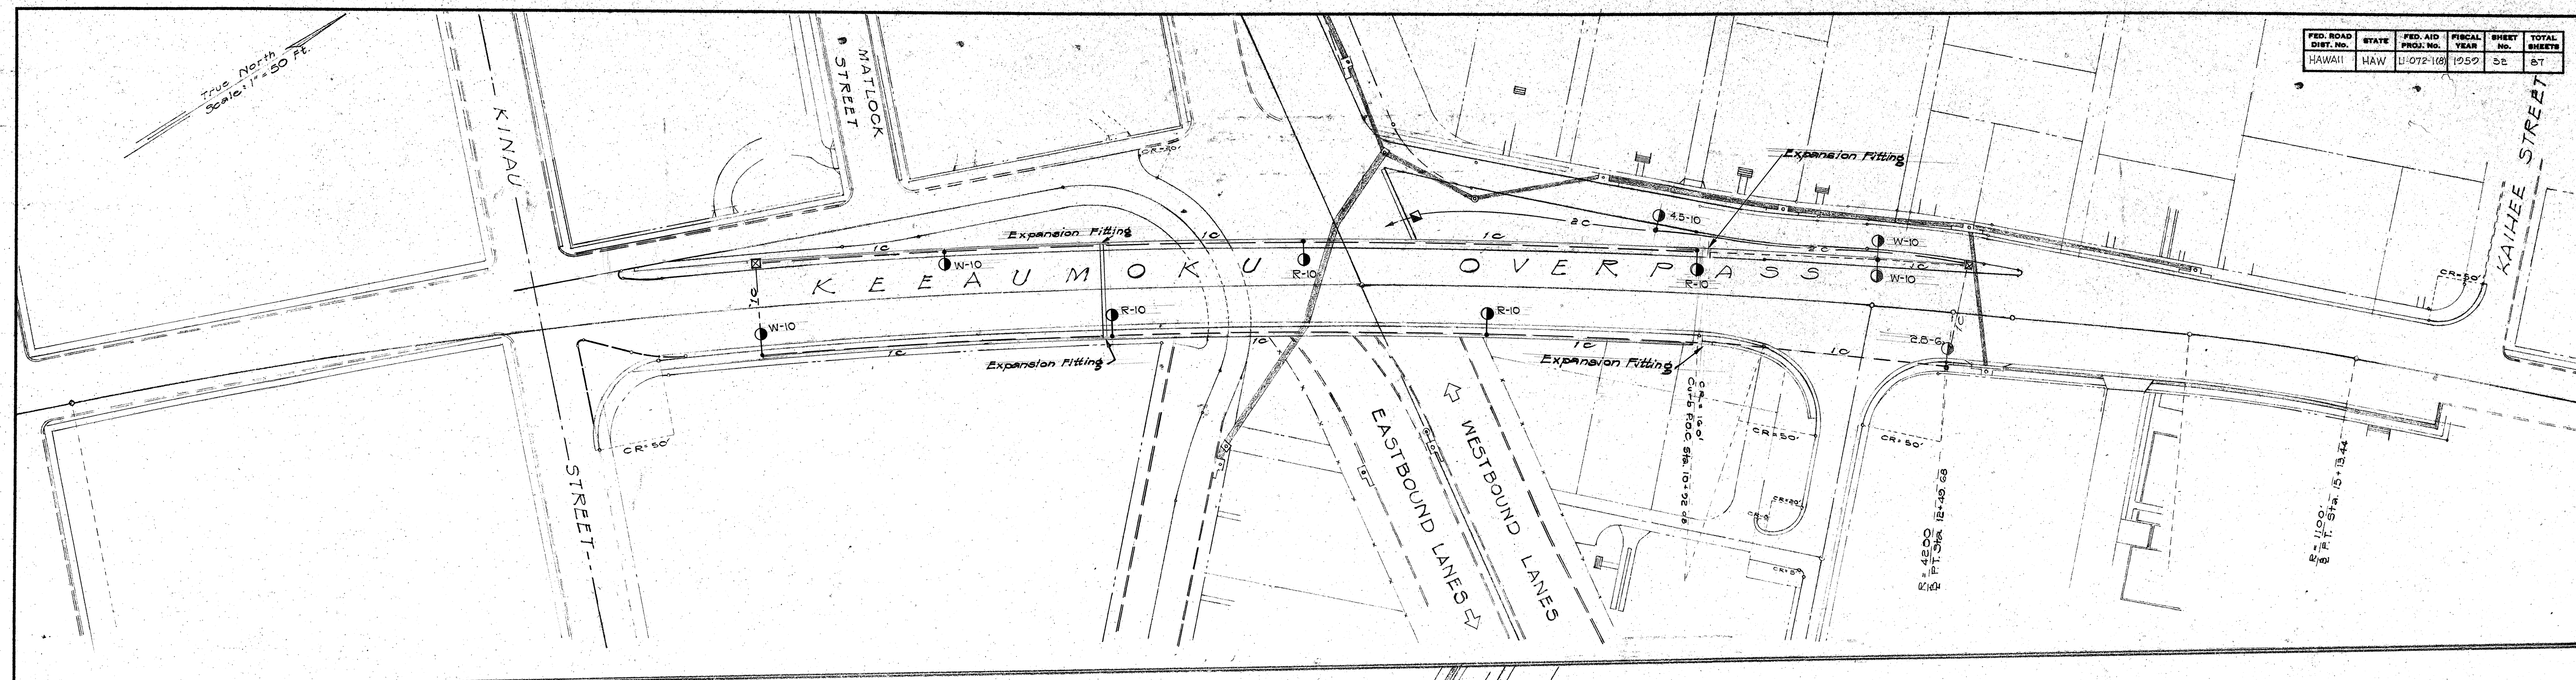


ORIGINAL PLAN	SURVEY PLOTTED BY _____ DATE _____	
	DESIGNED BY _____	_____"
NOTE BOOK No. _____	DRAWN BY _____	_____"
	TRACED BY _____	_____"
	QUANTITIES BY _____	_____"
	QUANTITIES CHECKED BY _____	_____"
	CHECKED BY _____	_____"

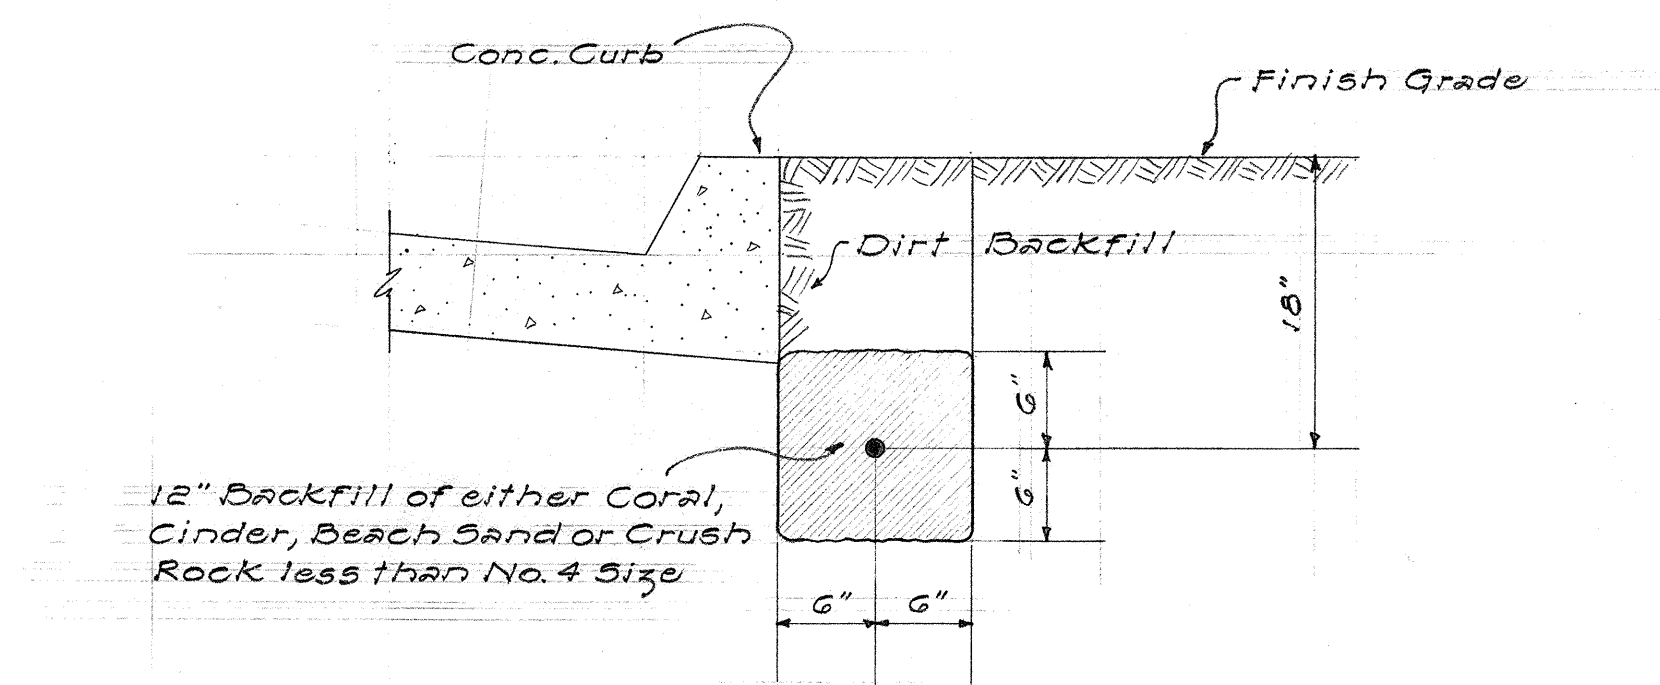


DIRECT BURIED CABLE DETAIL
Scale: 1"=1'-0"

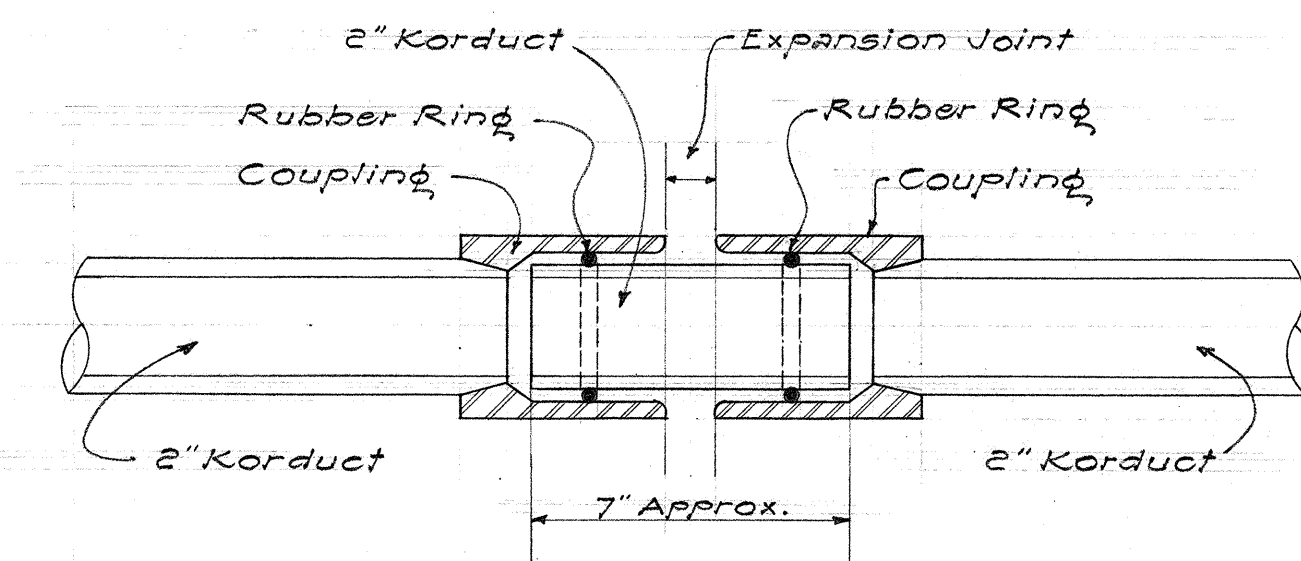

EXPANSION FITTING AT BRIDGE
EXPANSION JOINT DETAIL
Scale: 3"=1'-0"

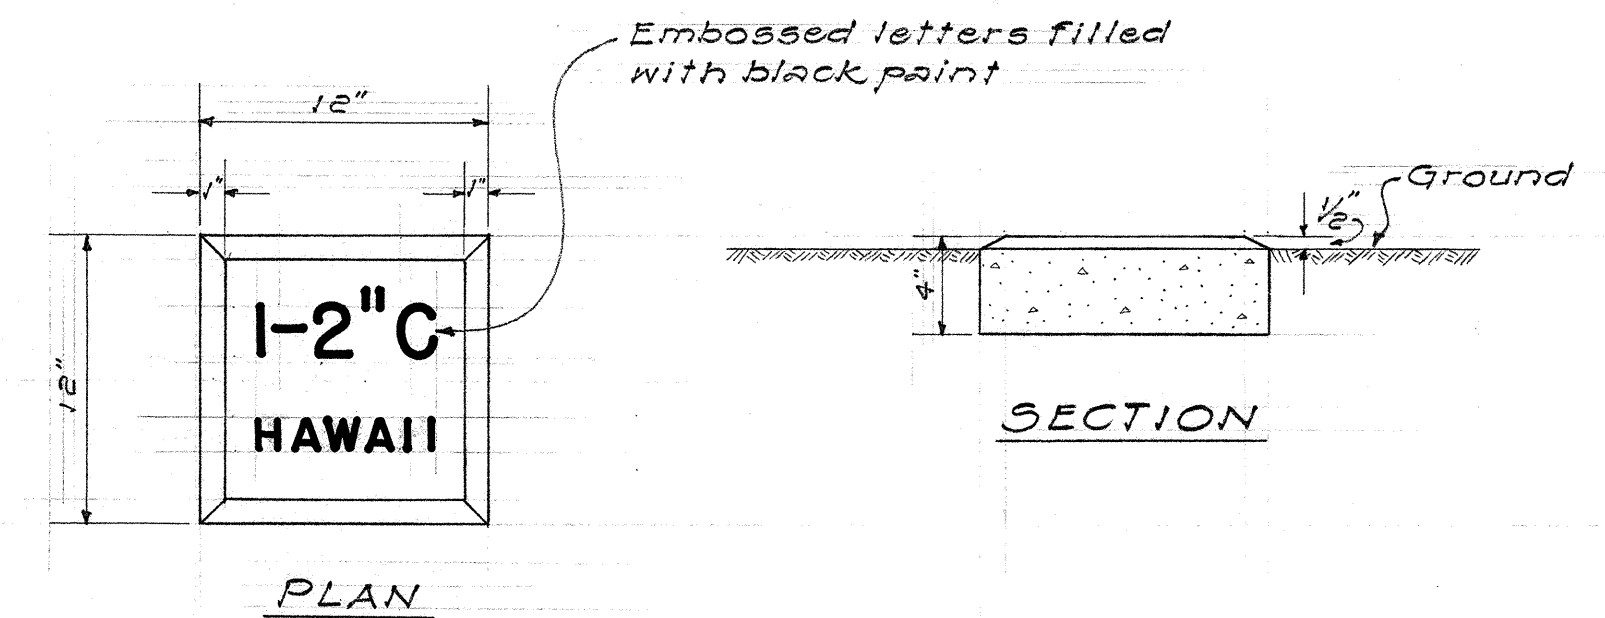




CONDUIT MARKER DETAIL
Scale: 1 1/2"=1'-0"

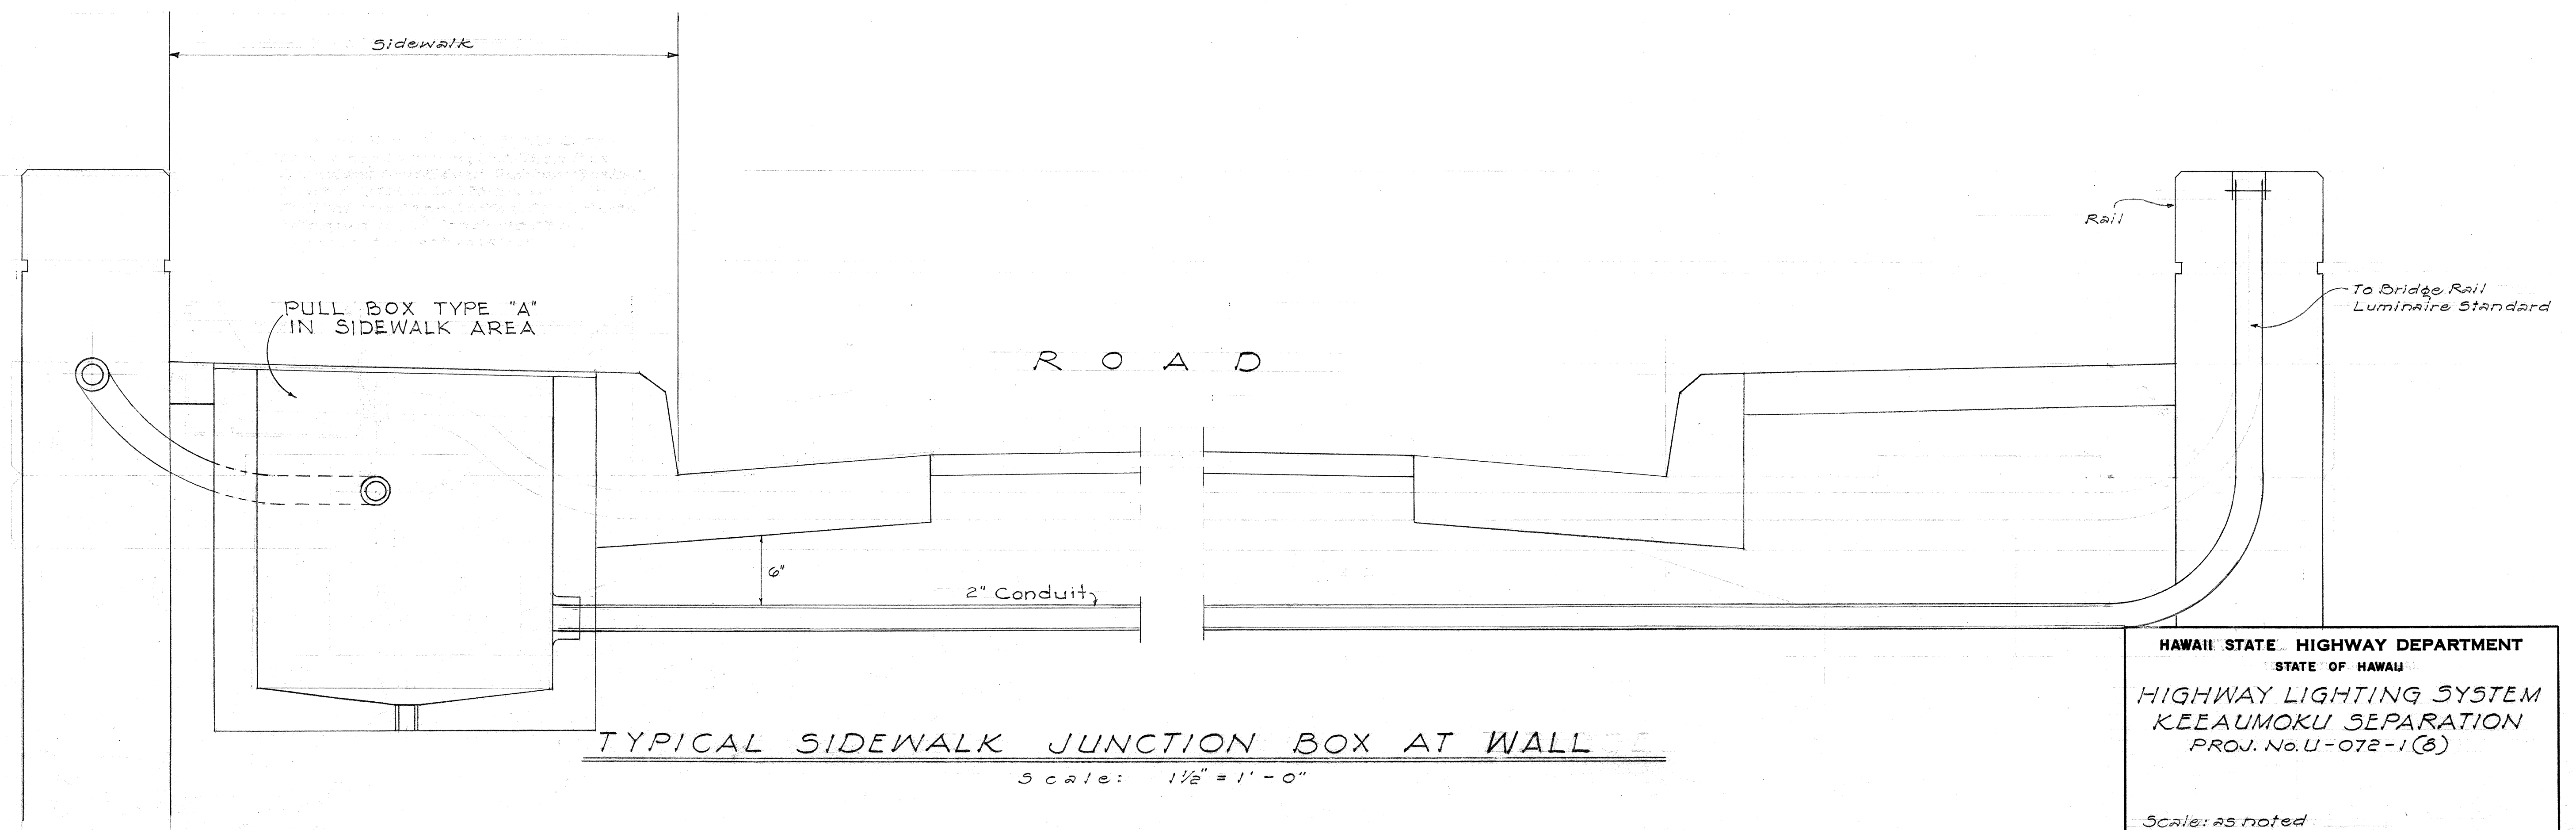

TYPICAL SIDEWALK JUNCTION BOX AT WALL
Scale: 1 1/2"=1'-0"

HAWAII STATE HIGHWAY DEPARTMENT
STATE OF HAWAII
HIGHWAY LIGHTING SYSTEM
KEEAUMOKU SEPARATION
PROJ. No. U-072-1(8)
Scale: as noted


FED. ROAD DIST. NO.	STATE	FED. AID PROJ. NO.	FISCAL YEAR	SHEET NO.	TOTAL SHEETS
HAWAII	HAWAII	U-072-1(8)	1959	34	87

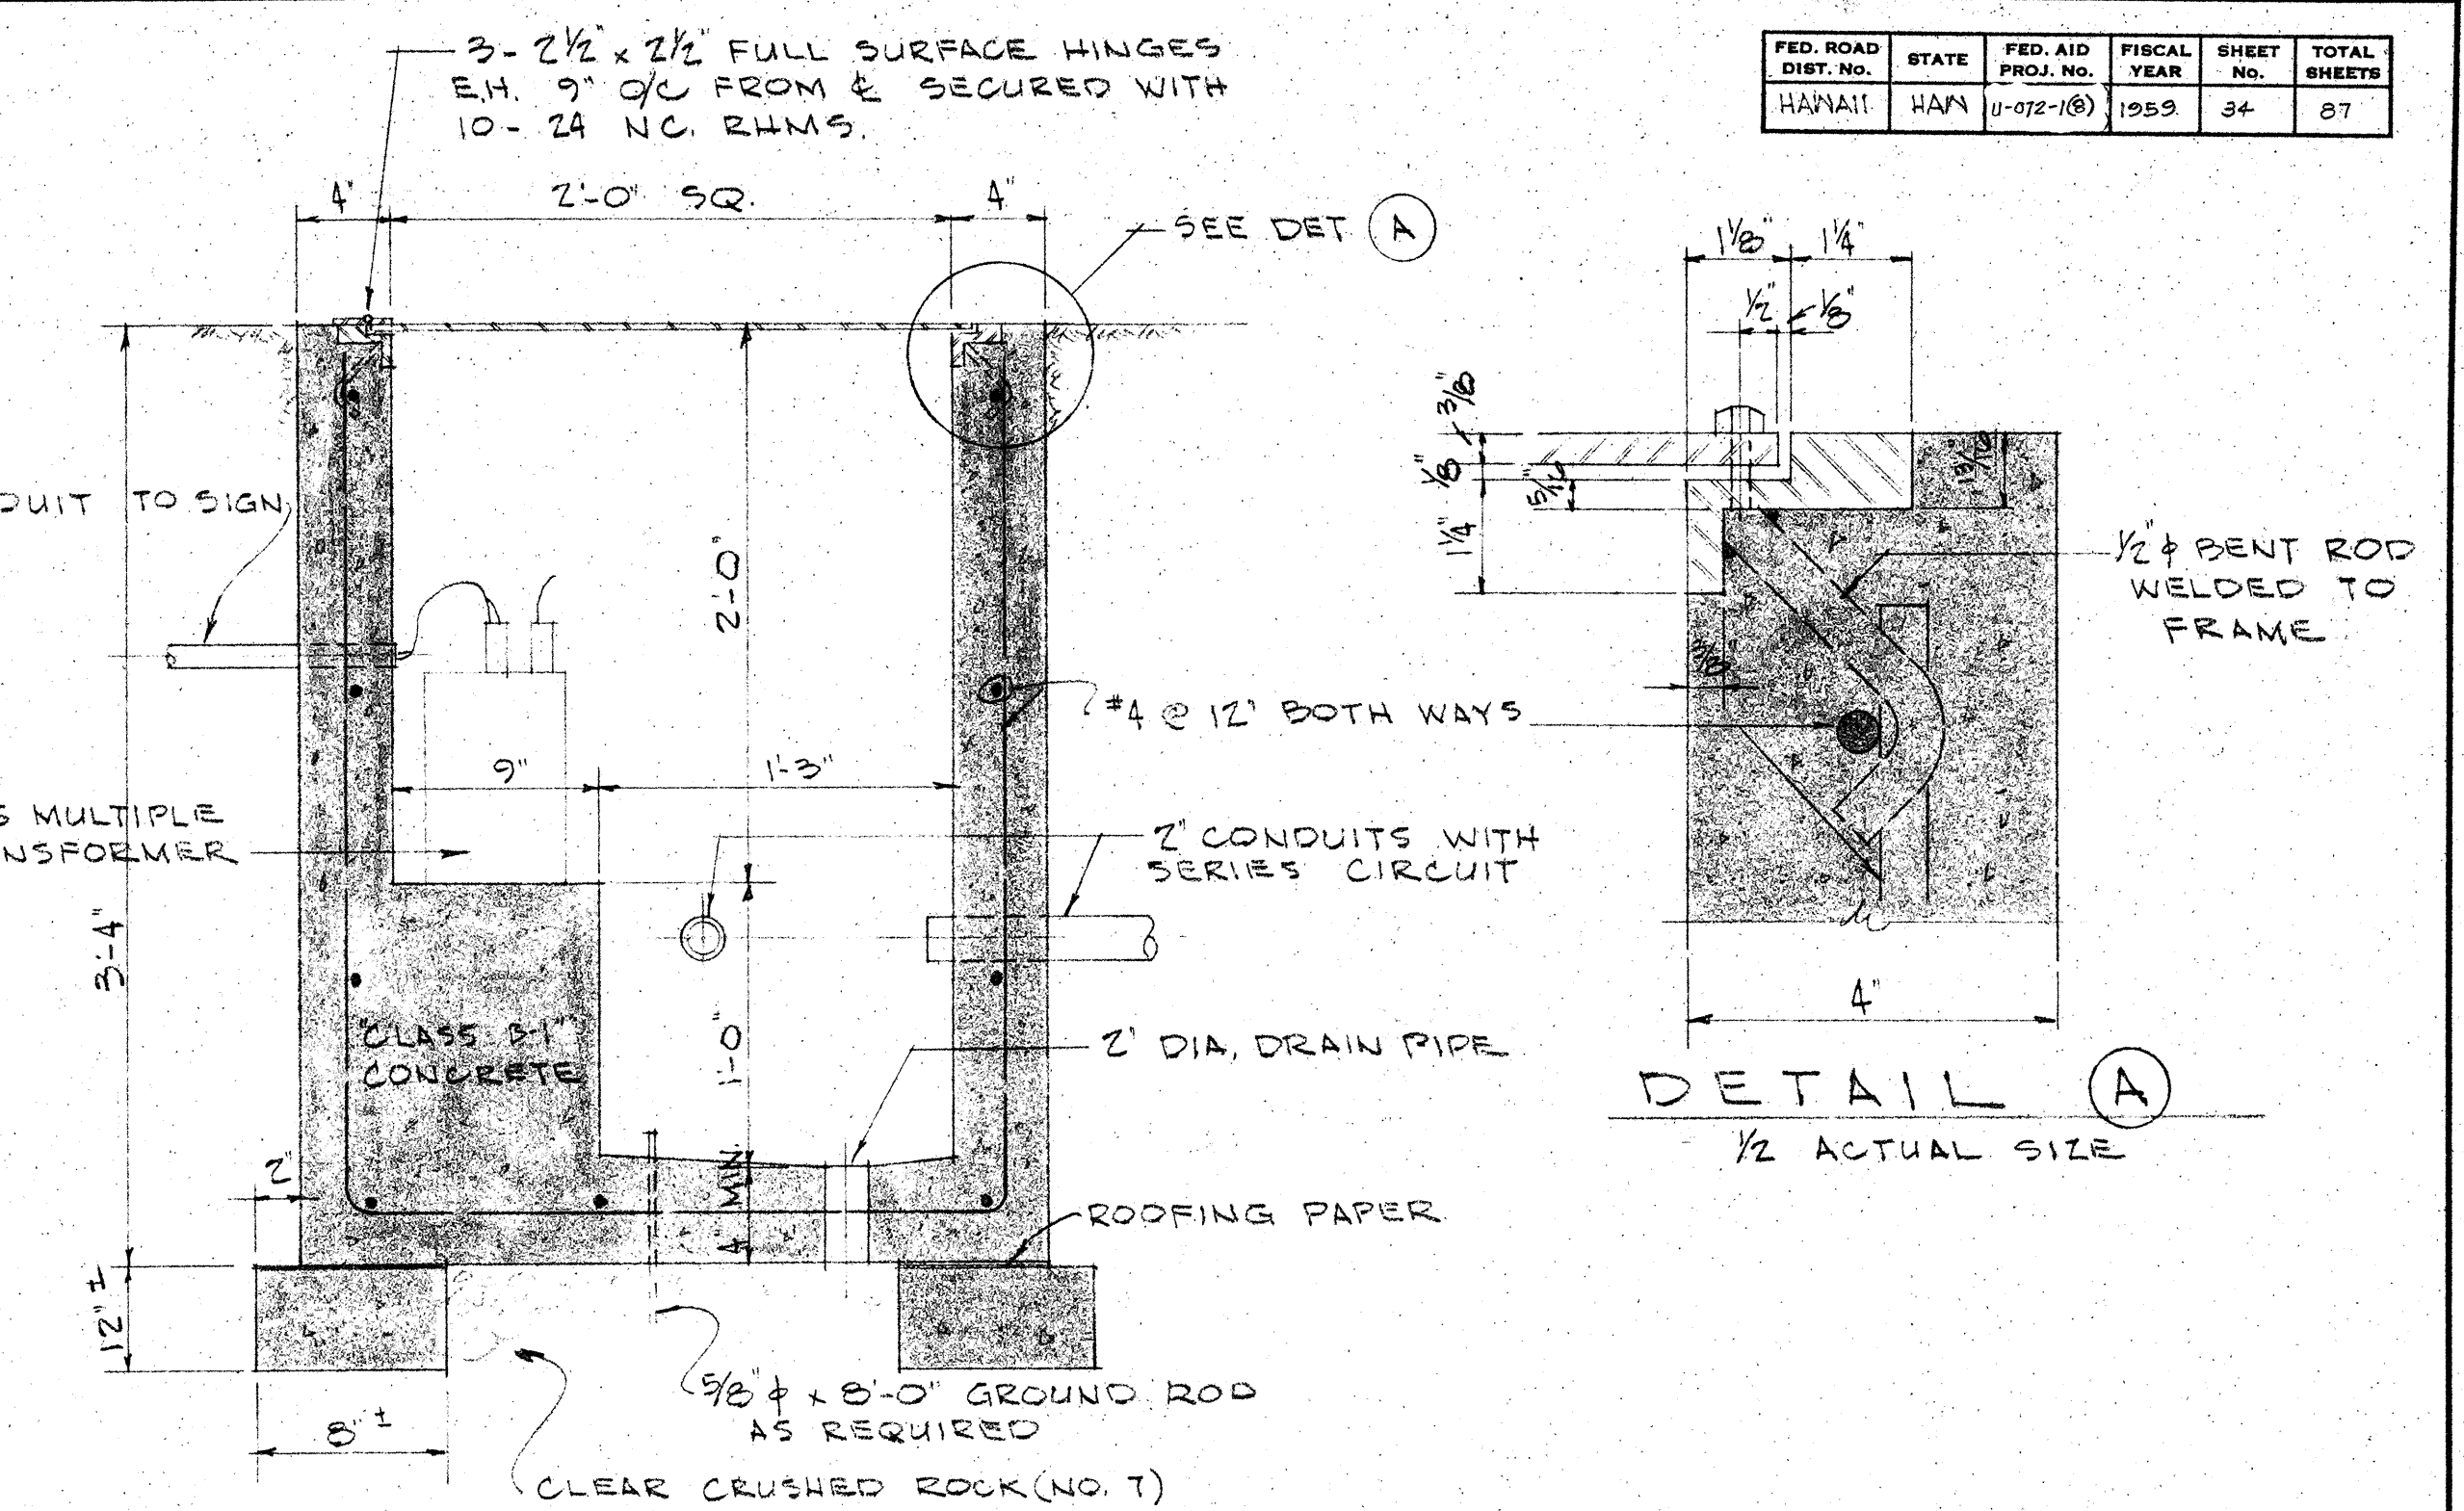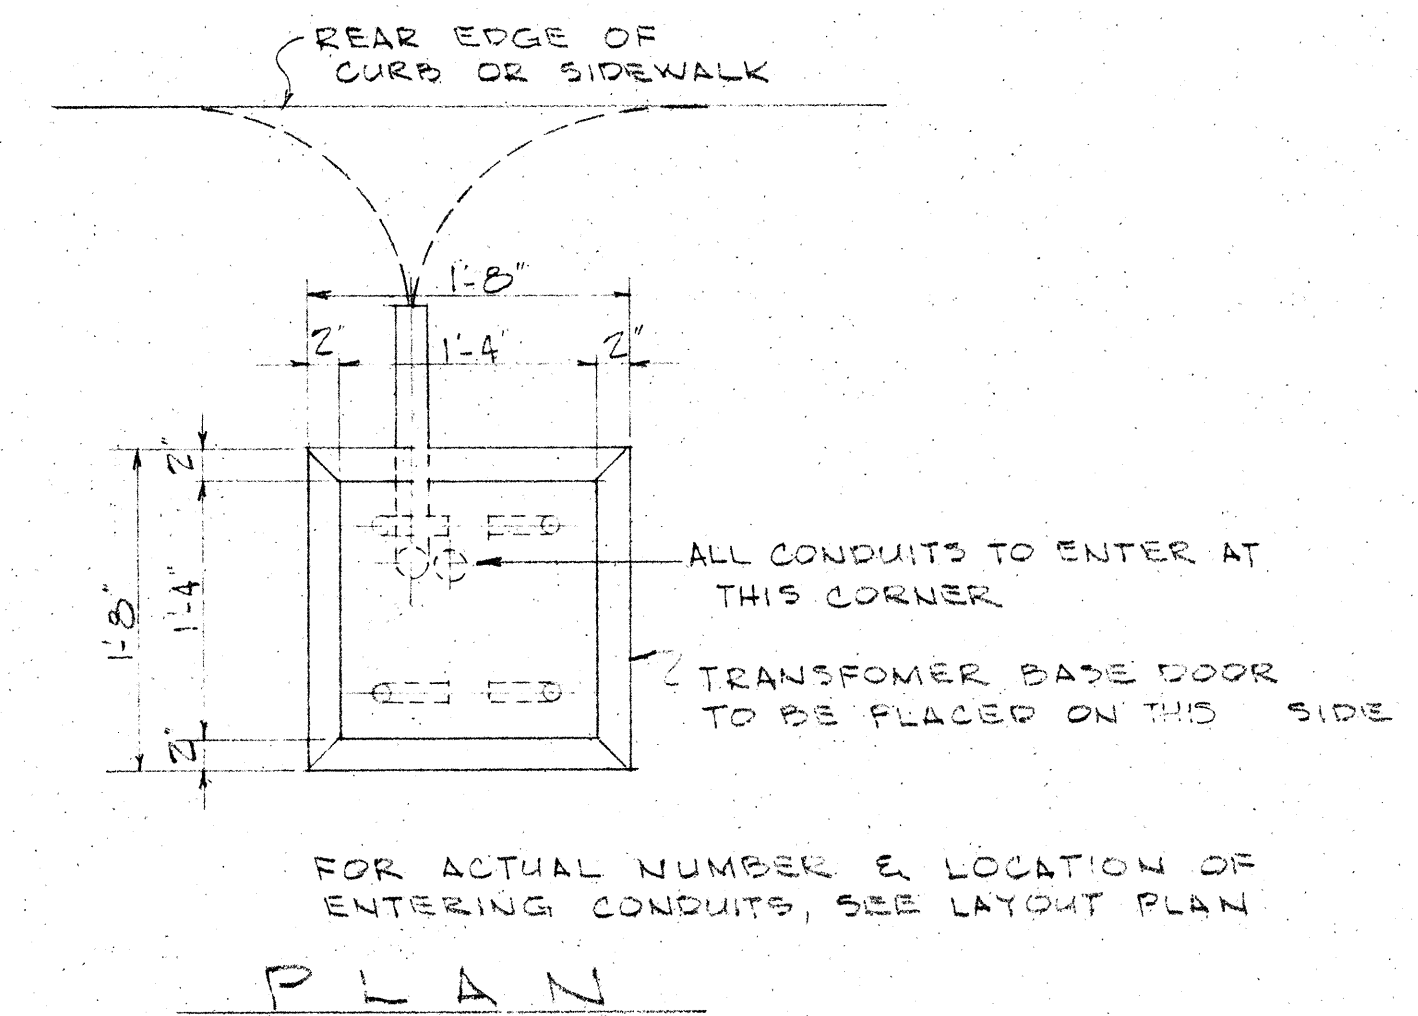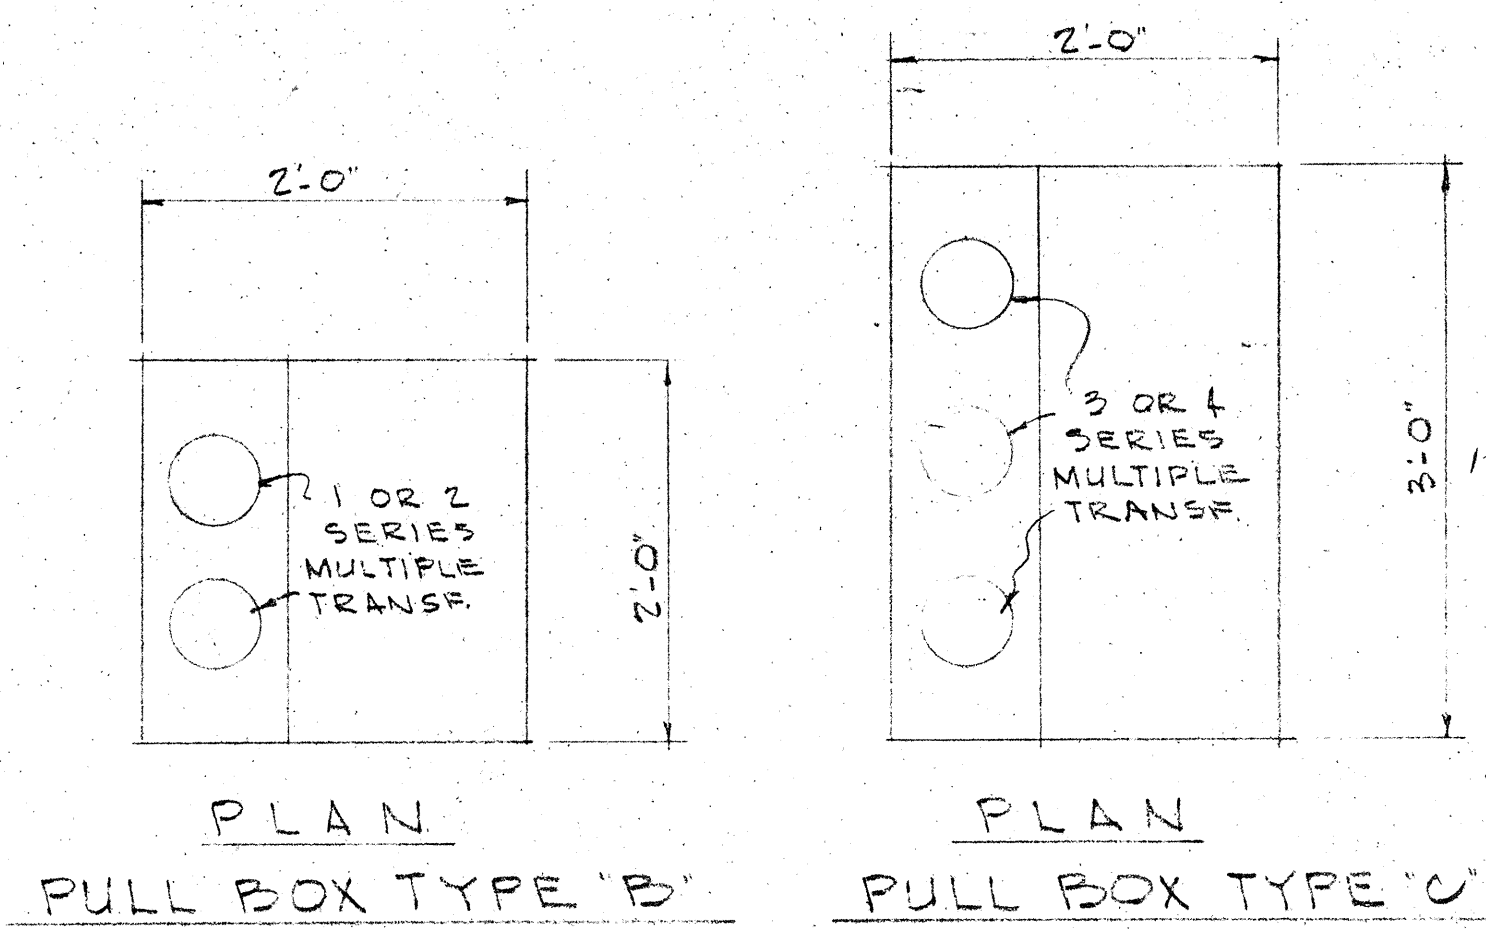

PULL BOX - TYPE "B" DETAIL

NOTE: 1- PULL BOX TYPE "C" SECTION SIMILAR TO TYPE "B"

2- FOR ACTUAL NUMBER & LOCATION OF ENTERING CONDUITS, SEE LAYOUT PLAN.

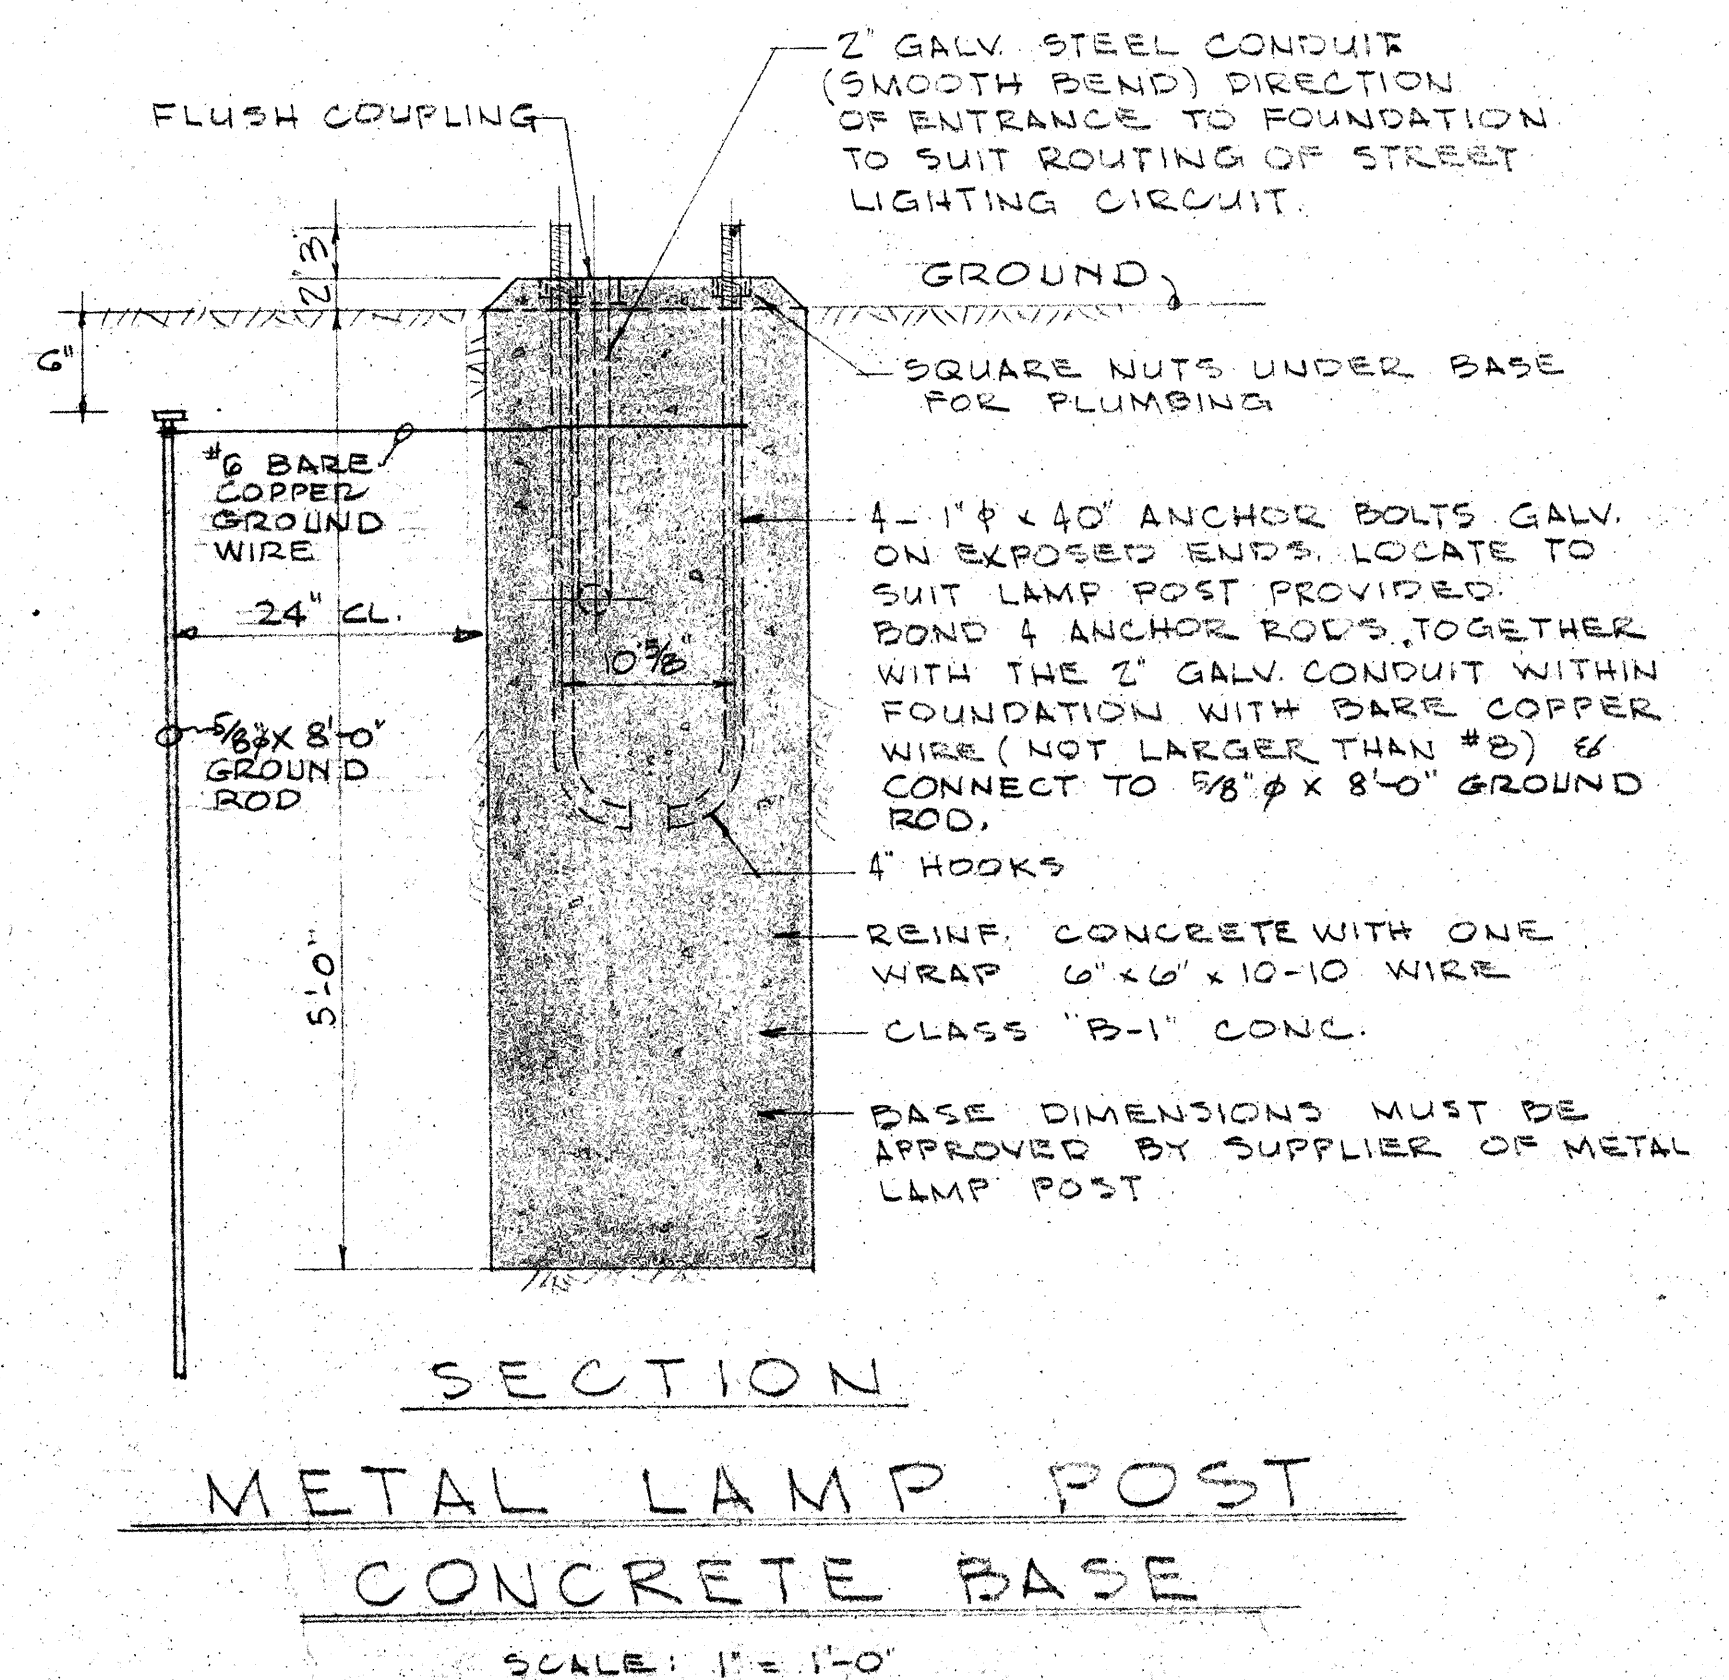

HAWAII STATE HIGHWAY DEPARTMENT
STATE OF HAWAII

HIGHWAY LIGHTING SYSTEM
KEEAUMOKU SEPARATION
PROJECT NO. U-072-1 (8)

Scale: As Noted

SHEET No 3 OF 3 SHEETS

8183.34

SURVEY PLOTTED BY	DATE
DESIGNED BY	
DRAWN BY	
QUANTITIES CHECKED BY	
NOTE BOOK	
No.	