




FED. ROAD DIST. NO.	STATE	FED. AID PROJ. NO.	FISCAL YEAR	SHEET NO.	TOTAL SHEETS
HAWAII	HAW	U-072-1(8)	1955	2	81

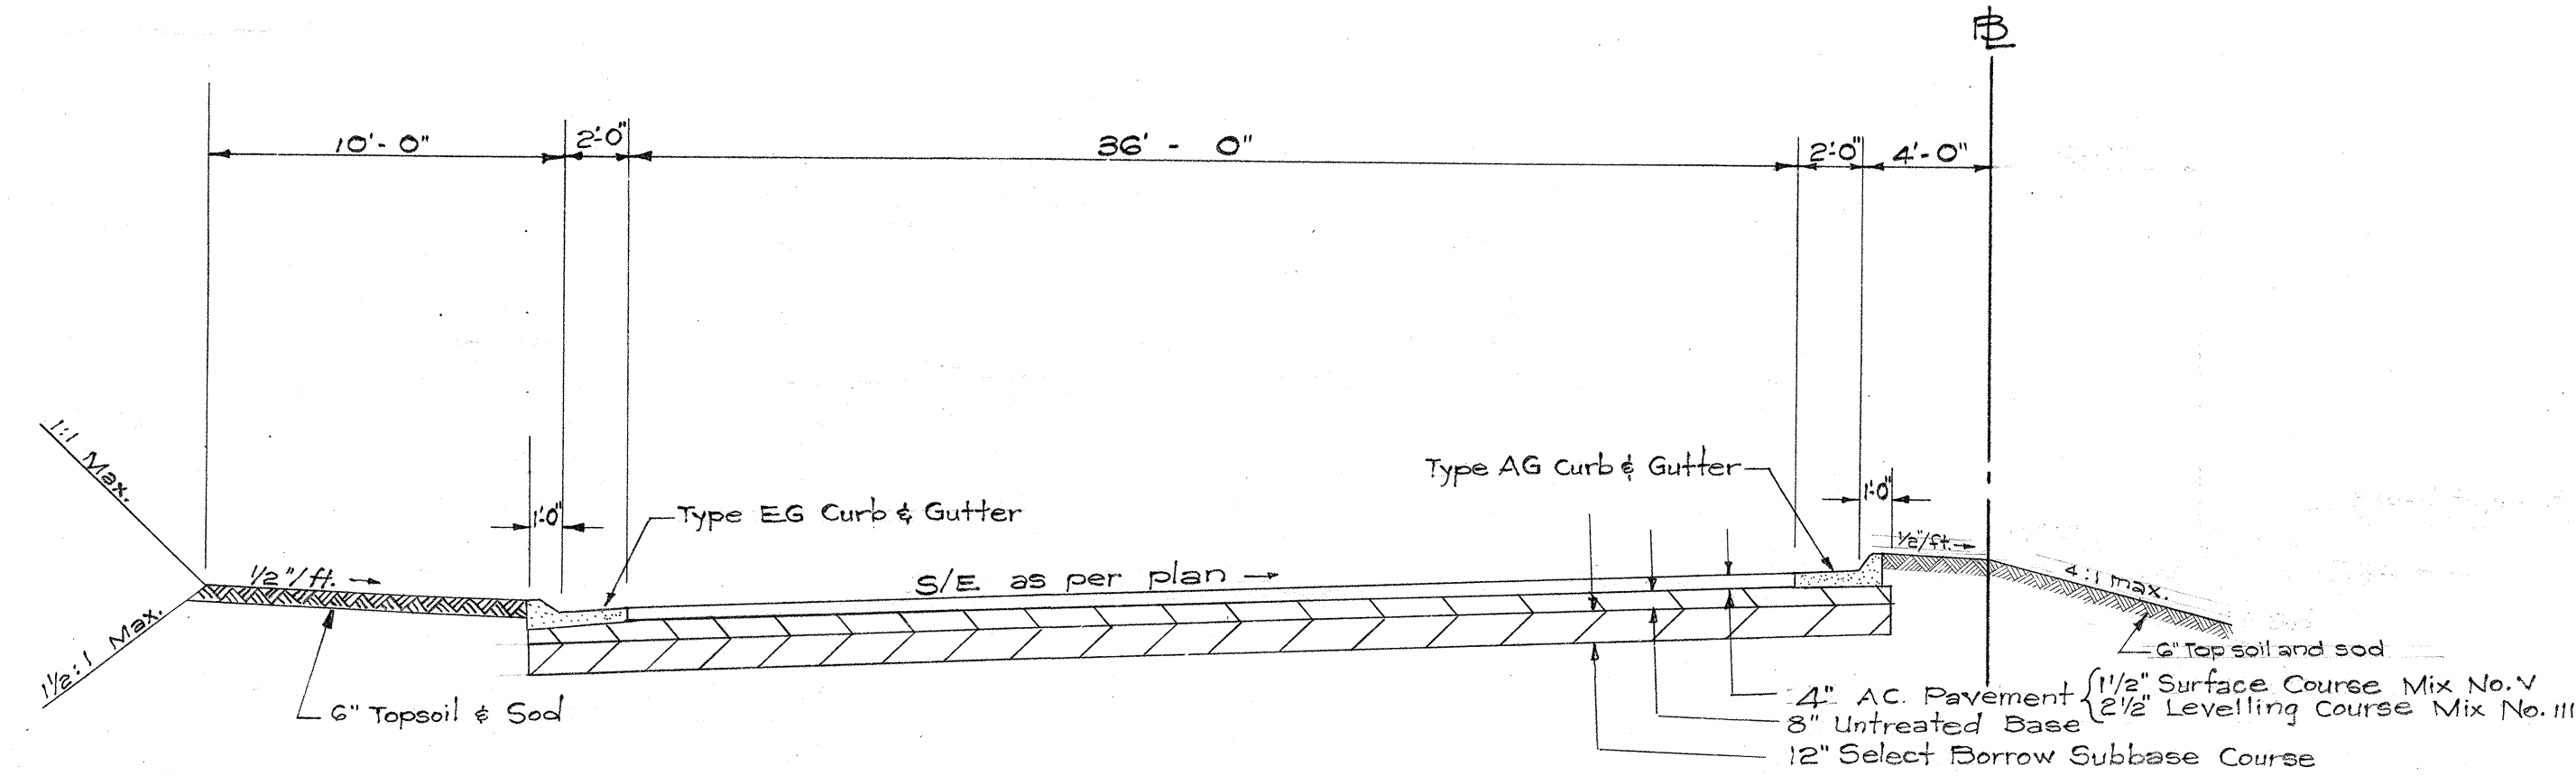

TYPICAL SECTION - STA 226+75 TO STA 230+00
LUNALILO FREEWAY
Scale: 3/16" = 1'-0"

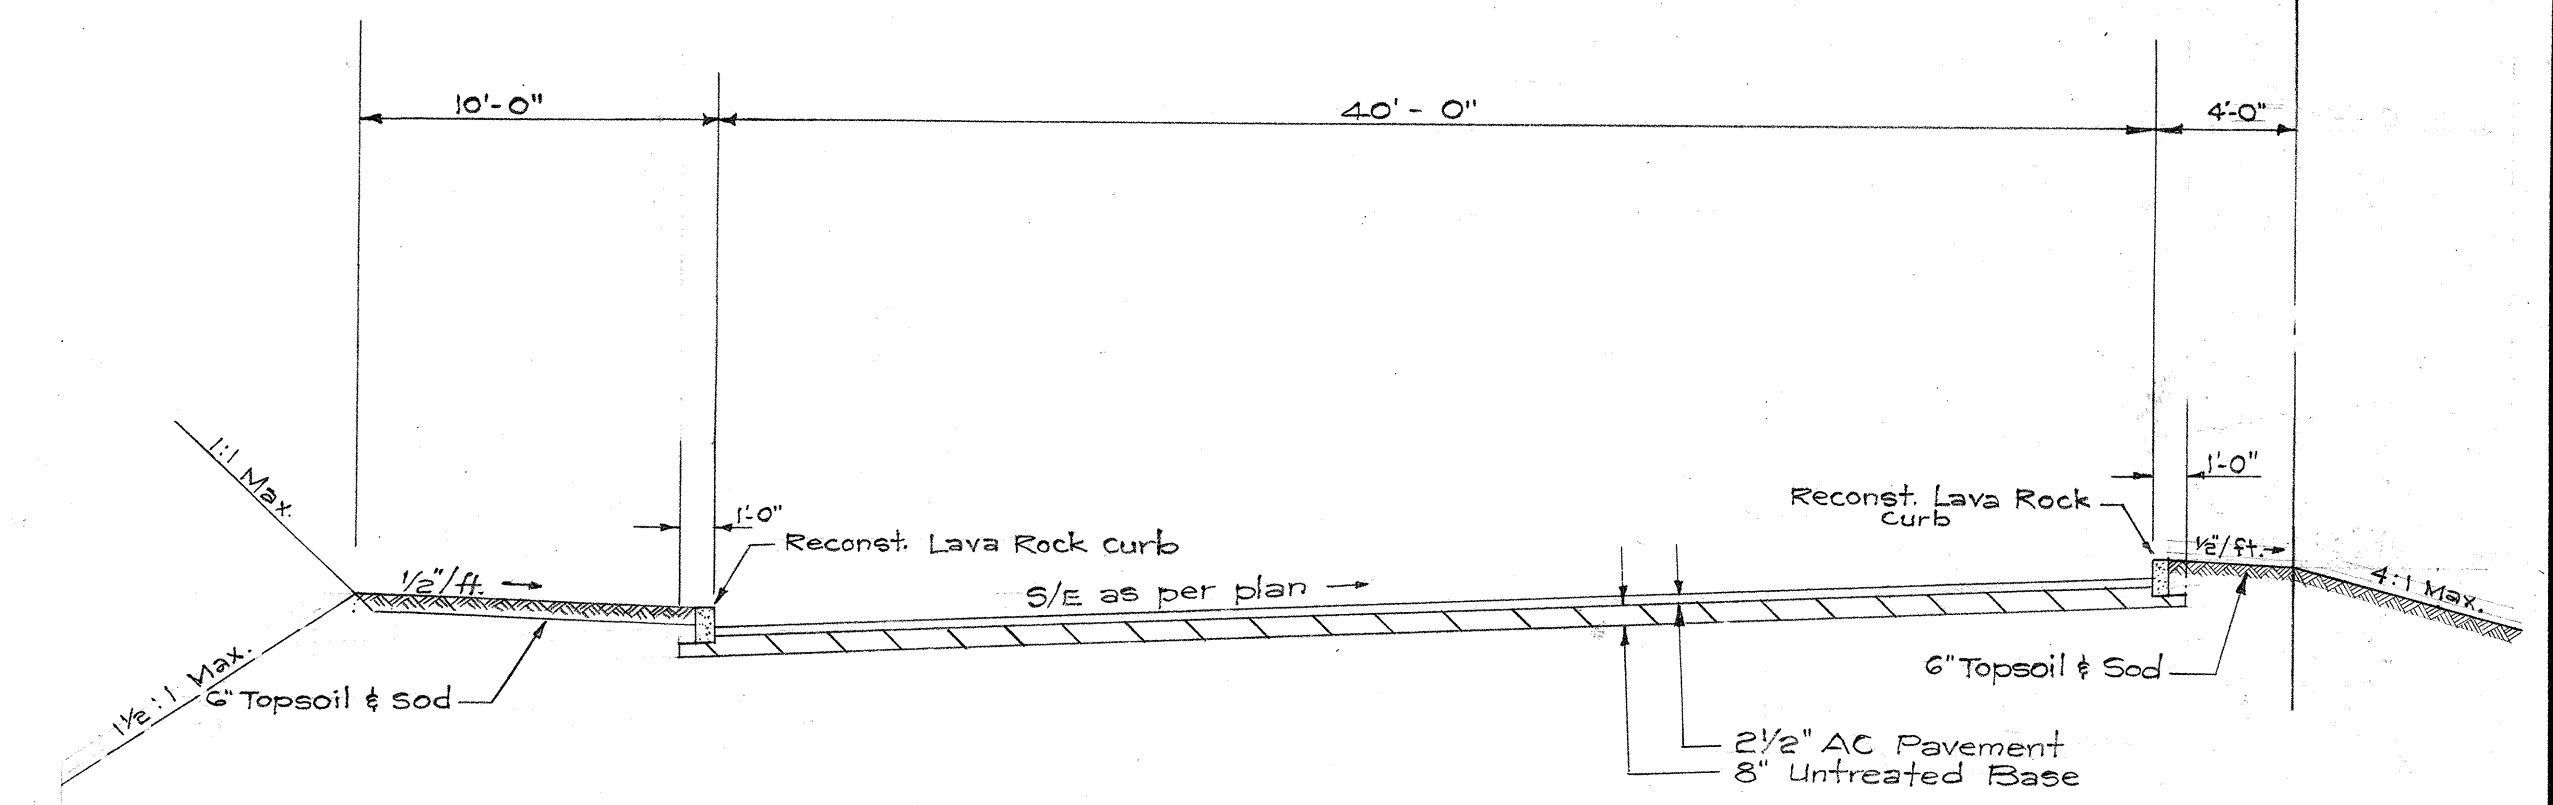


TYPICAL SECTION - STA. 224+00 TO 226+75
LUNALILO FREEWAY
Scale: 3/16" = 1'-0"

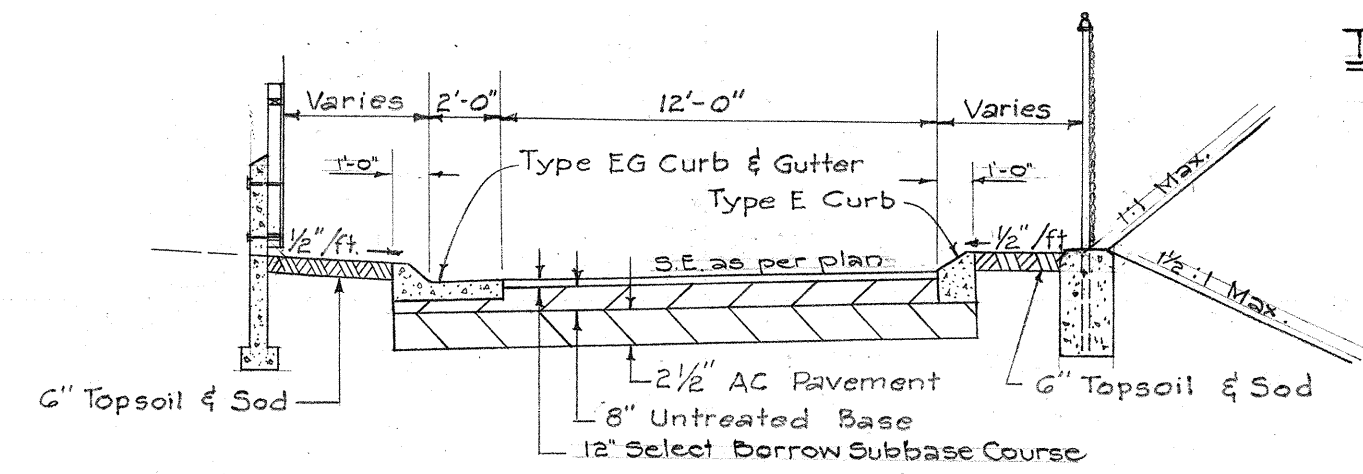


TYPICAL SECTION - ROAD "M"
STA. 1+75 TO END
Scale: 3/16" = 1'-0"

GENERAL NOTES:


AC Pavement 2 1/2" thick shall consist of 1" surface course Mix No. V and 1 1/2" Levelling Course Mix No. III.

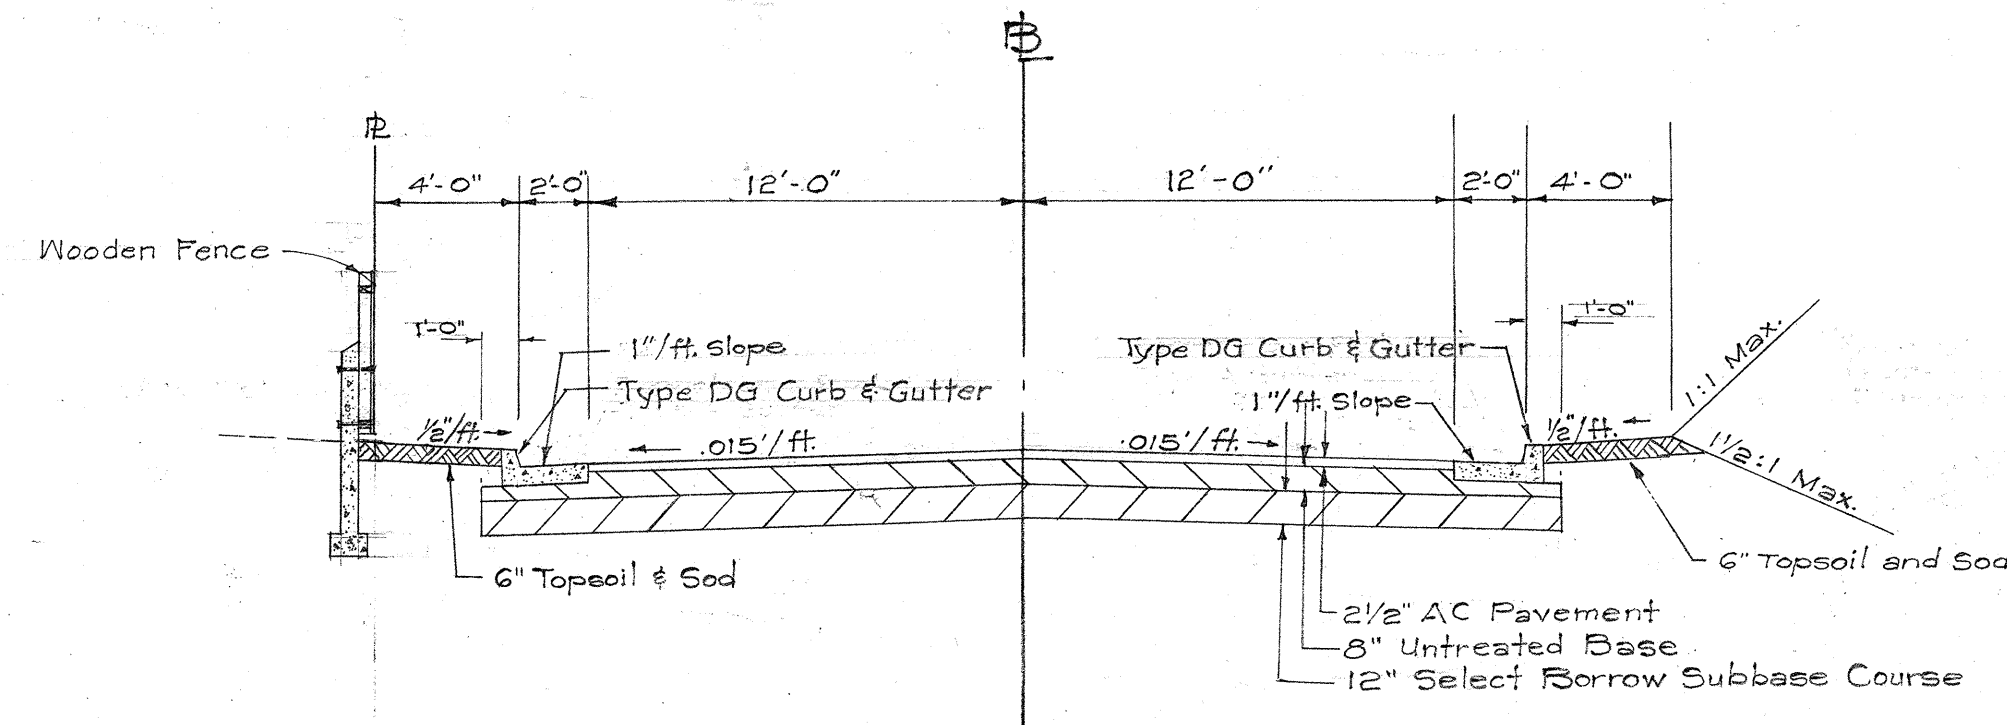


TYPICAL SECTION - ROAD "M"
STA. 0+00 TO STA. 1+75
Scale: 3/16" = 1'-0"

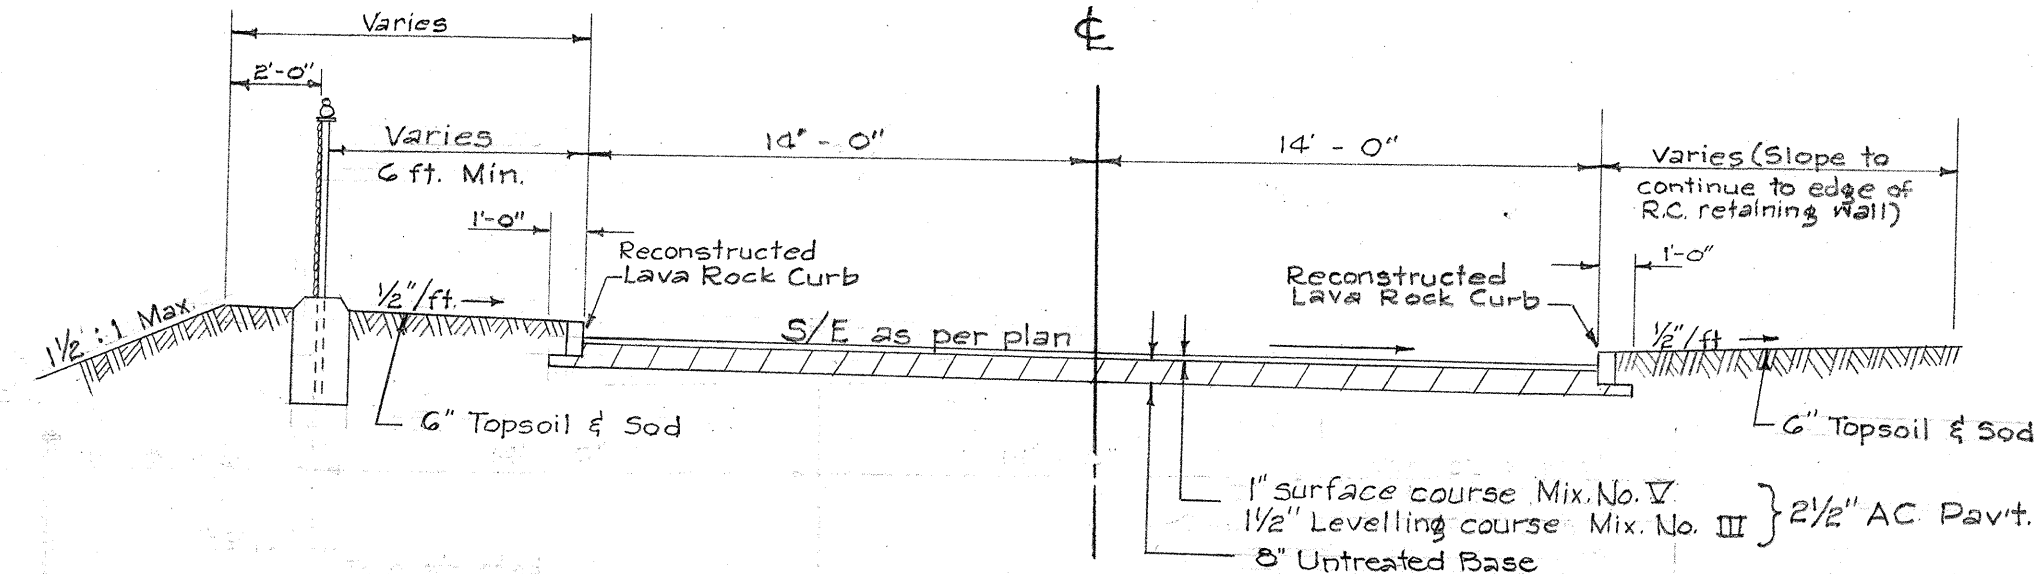


TYPICAL SECTION - ROAD "L"
Scale: 3/16" = 1'-0"

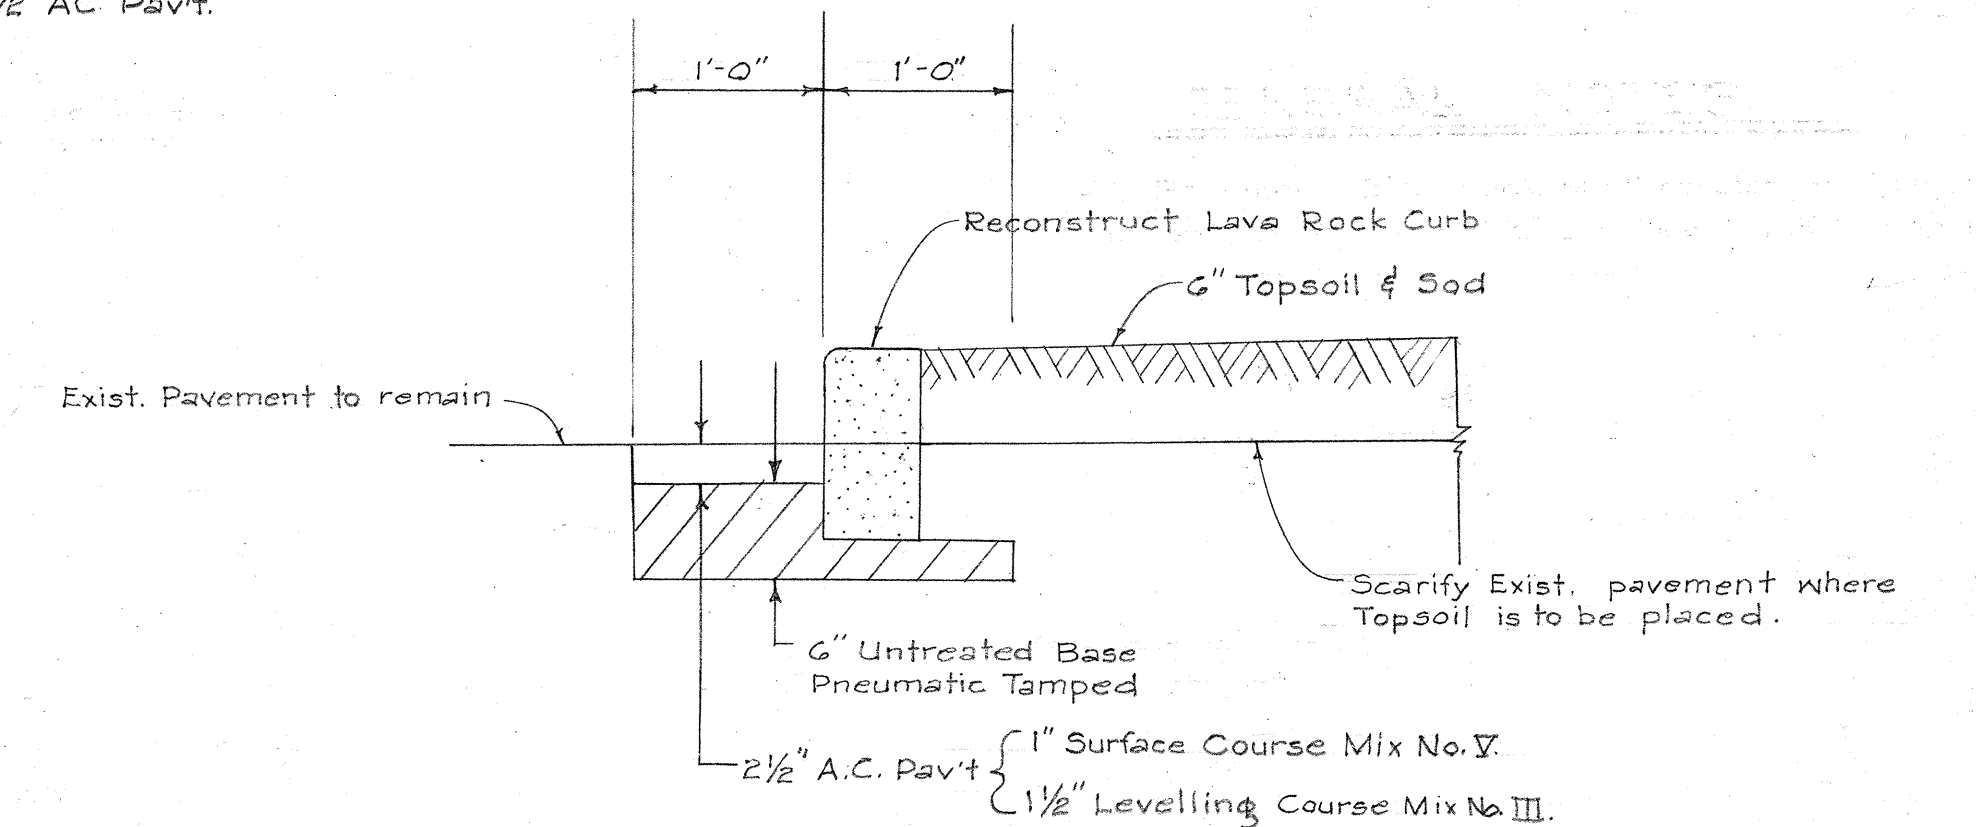

TYPICAL SECTION OF RECONSTD LAVA ROCK CURB
WHERE EXIST PAV'T IS TO REMAIN
Scale: 1" = 1'-0"

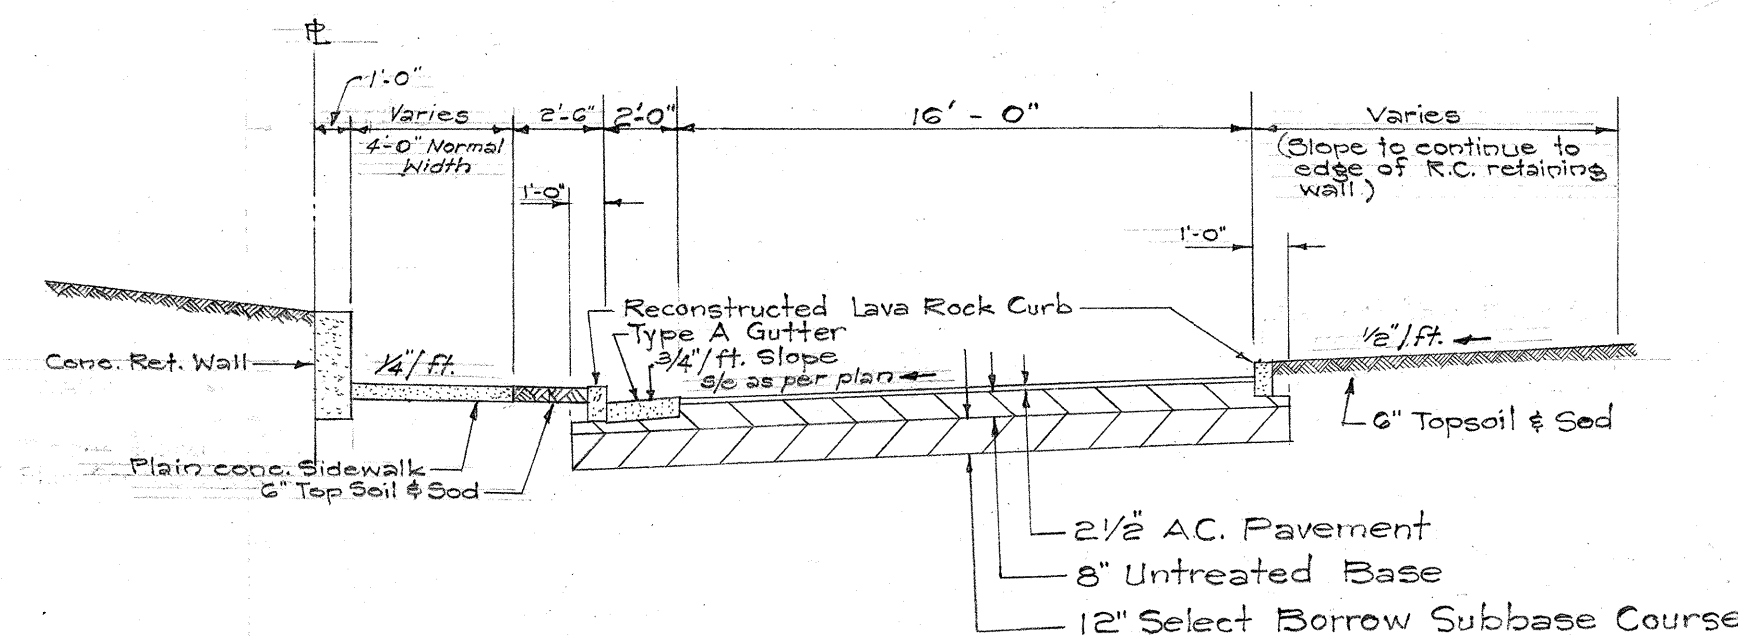

TYPICAL SECTION - ROAD "J"
Sta. 66+12 to Sta. 67+00
Sta. 68+31 to Sta. 70+41.74
Scale: 3/16" = 1'-0"

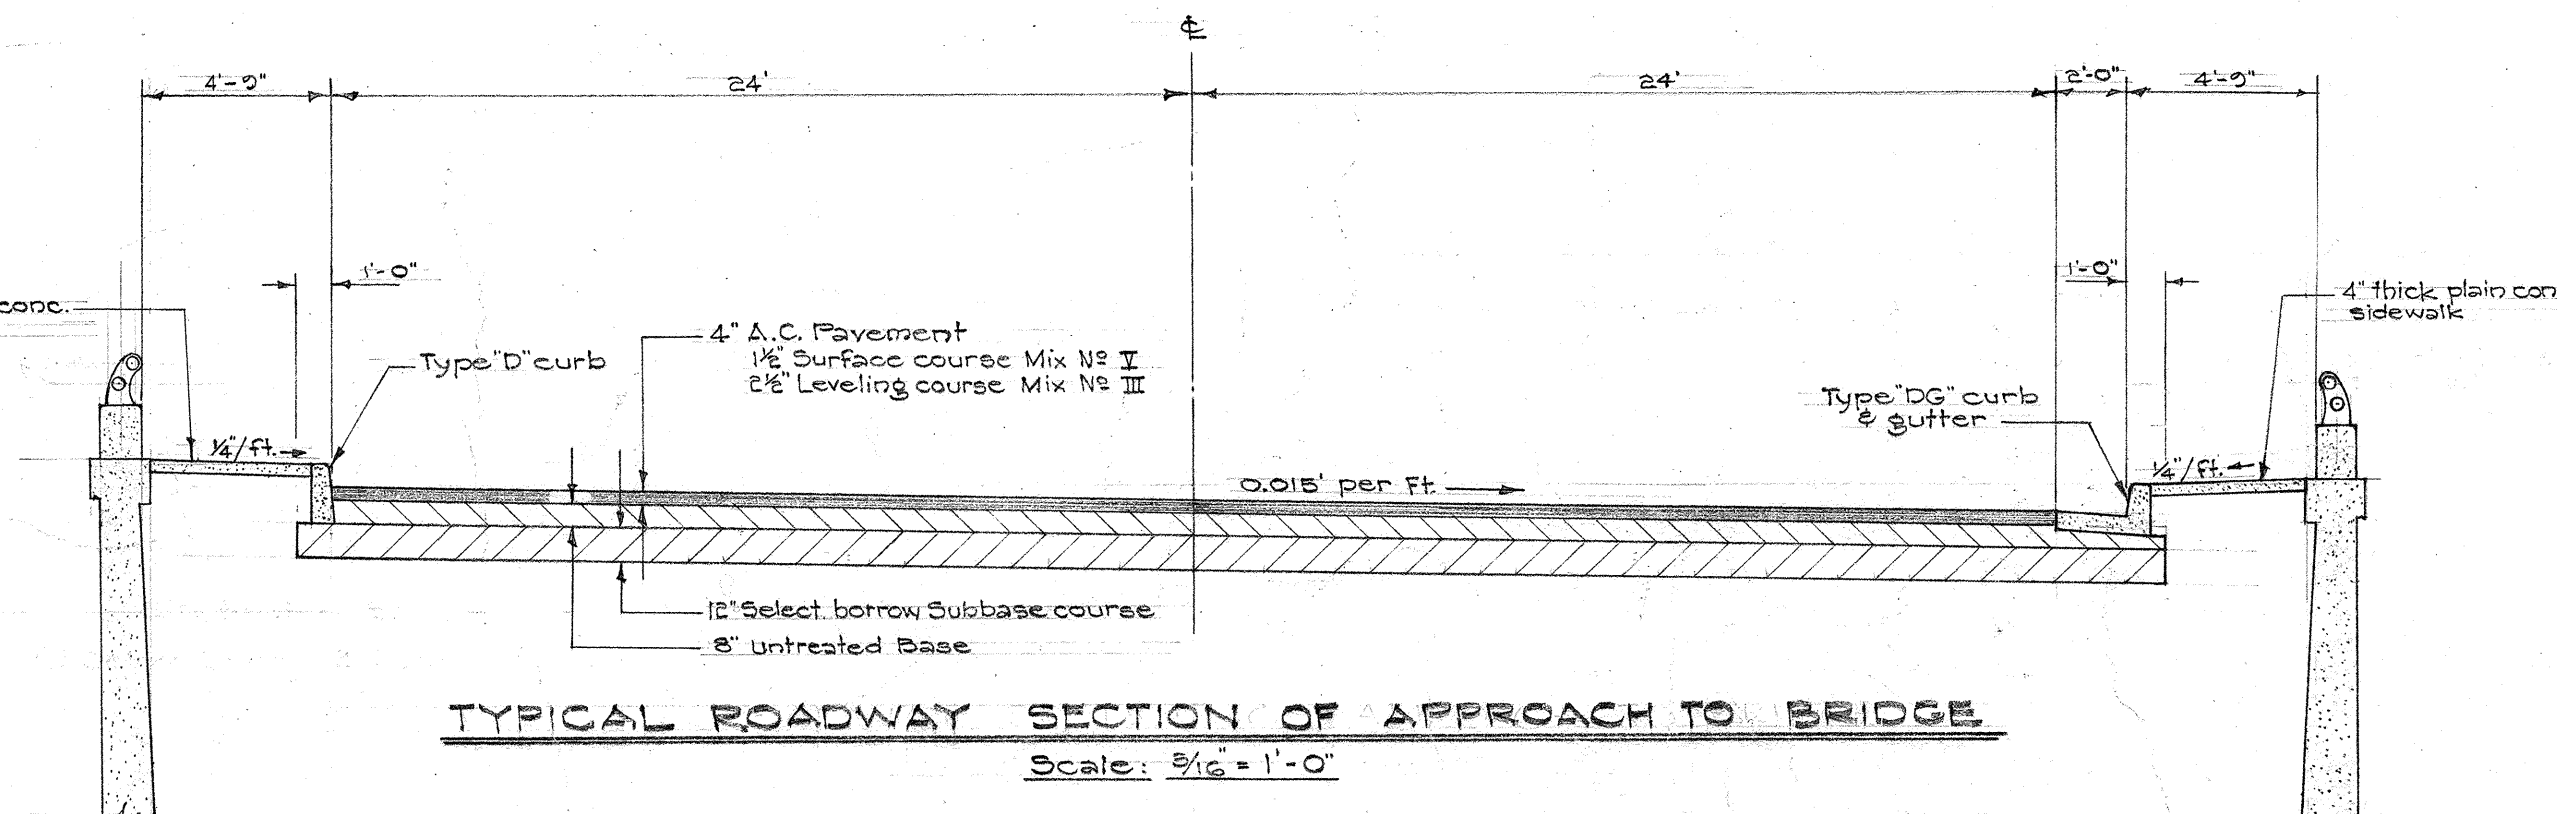

TYPICAL ROADWAY SECTION OF APPROACH TO BRIDGE
Scale: 3/16" = 1'-0"

HAWAII STATE HIGHWAY DEPARTMENT
STATE OF HAWAII
TYPICAL ROADWAY SECTIONS
KEEAUMOKU SEPARATION
PROJECT NO. U-072-1(8)
Scale as shown

SHEET NO. 1 OF 1 SHEETS

\$183.2

DATE	
SURVEY PLANNED BY	
DESIGNED BY	
DRAWN BY	
CHECKED BY	
NOTE BOOK	
CHECKED BY	
NO.	