


DETOUR "D/1" CURVE DATA

(A)
R.A. = 92°-30'
45'


(B)
R.A. = 46°-30'
80'
89.80'

(C)
R.A. = 13°-00'
311'
70.6'

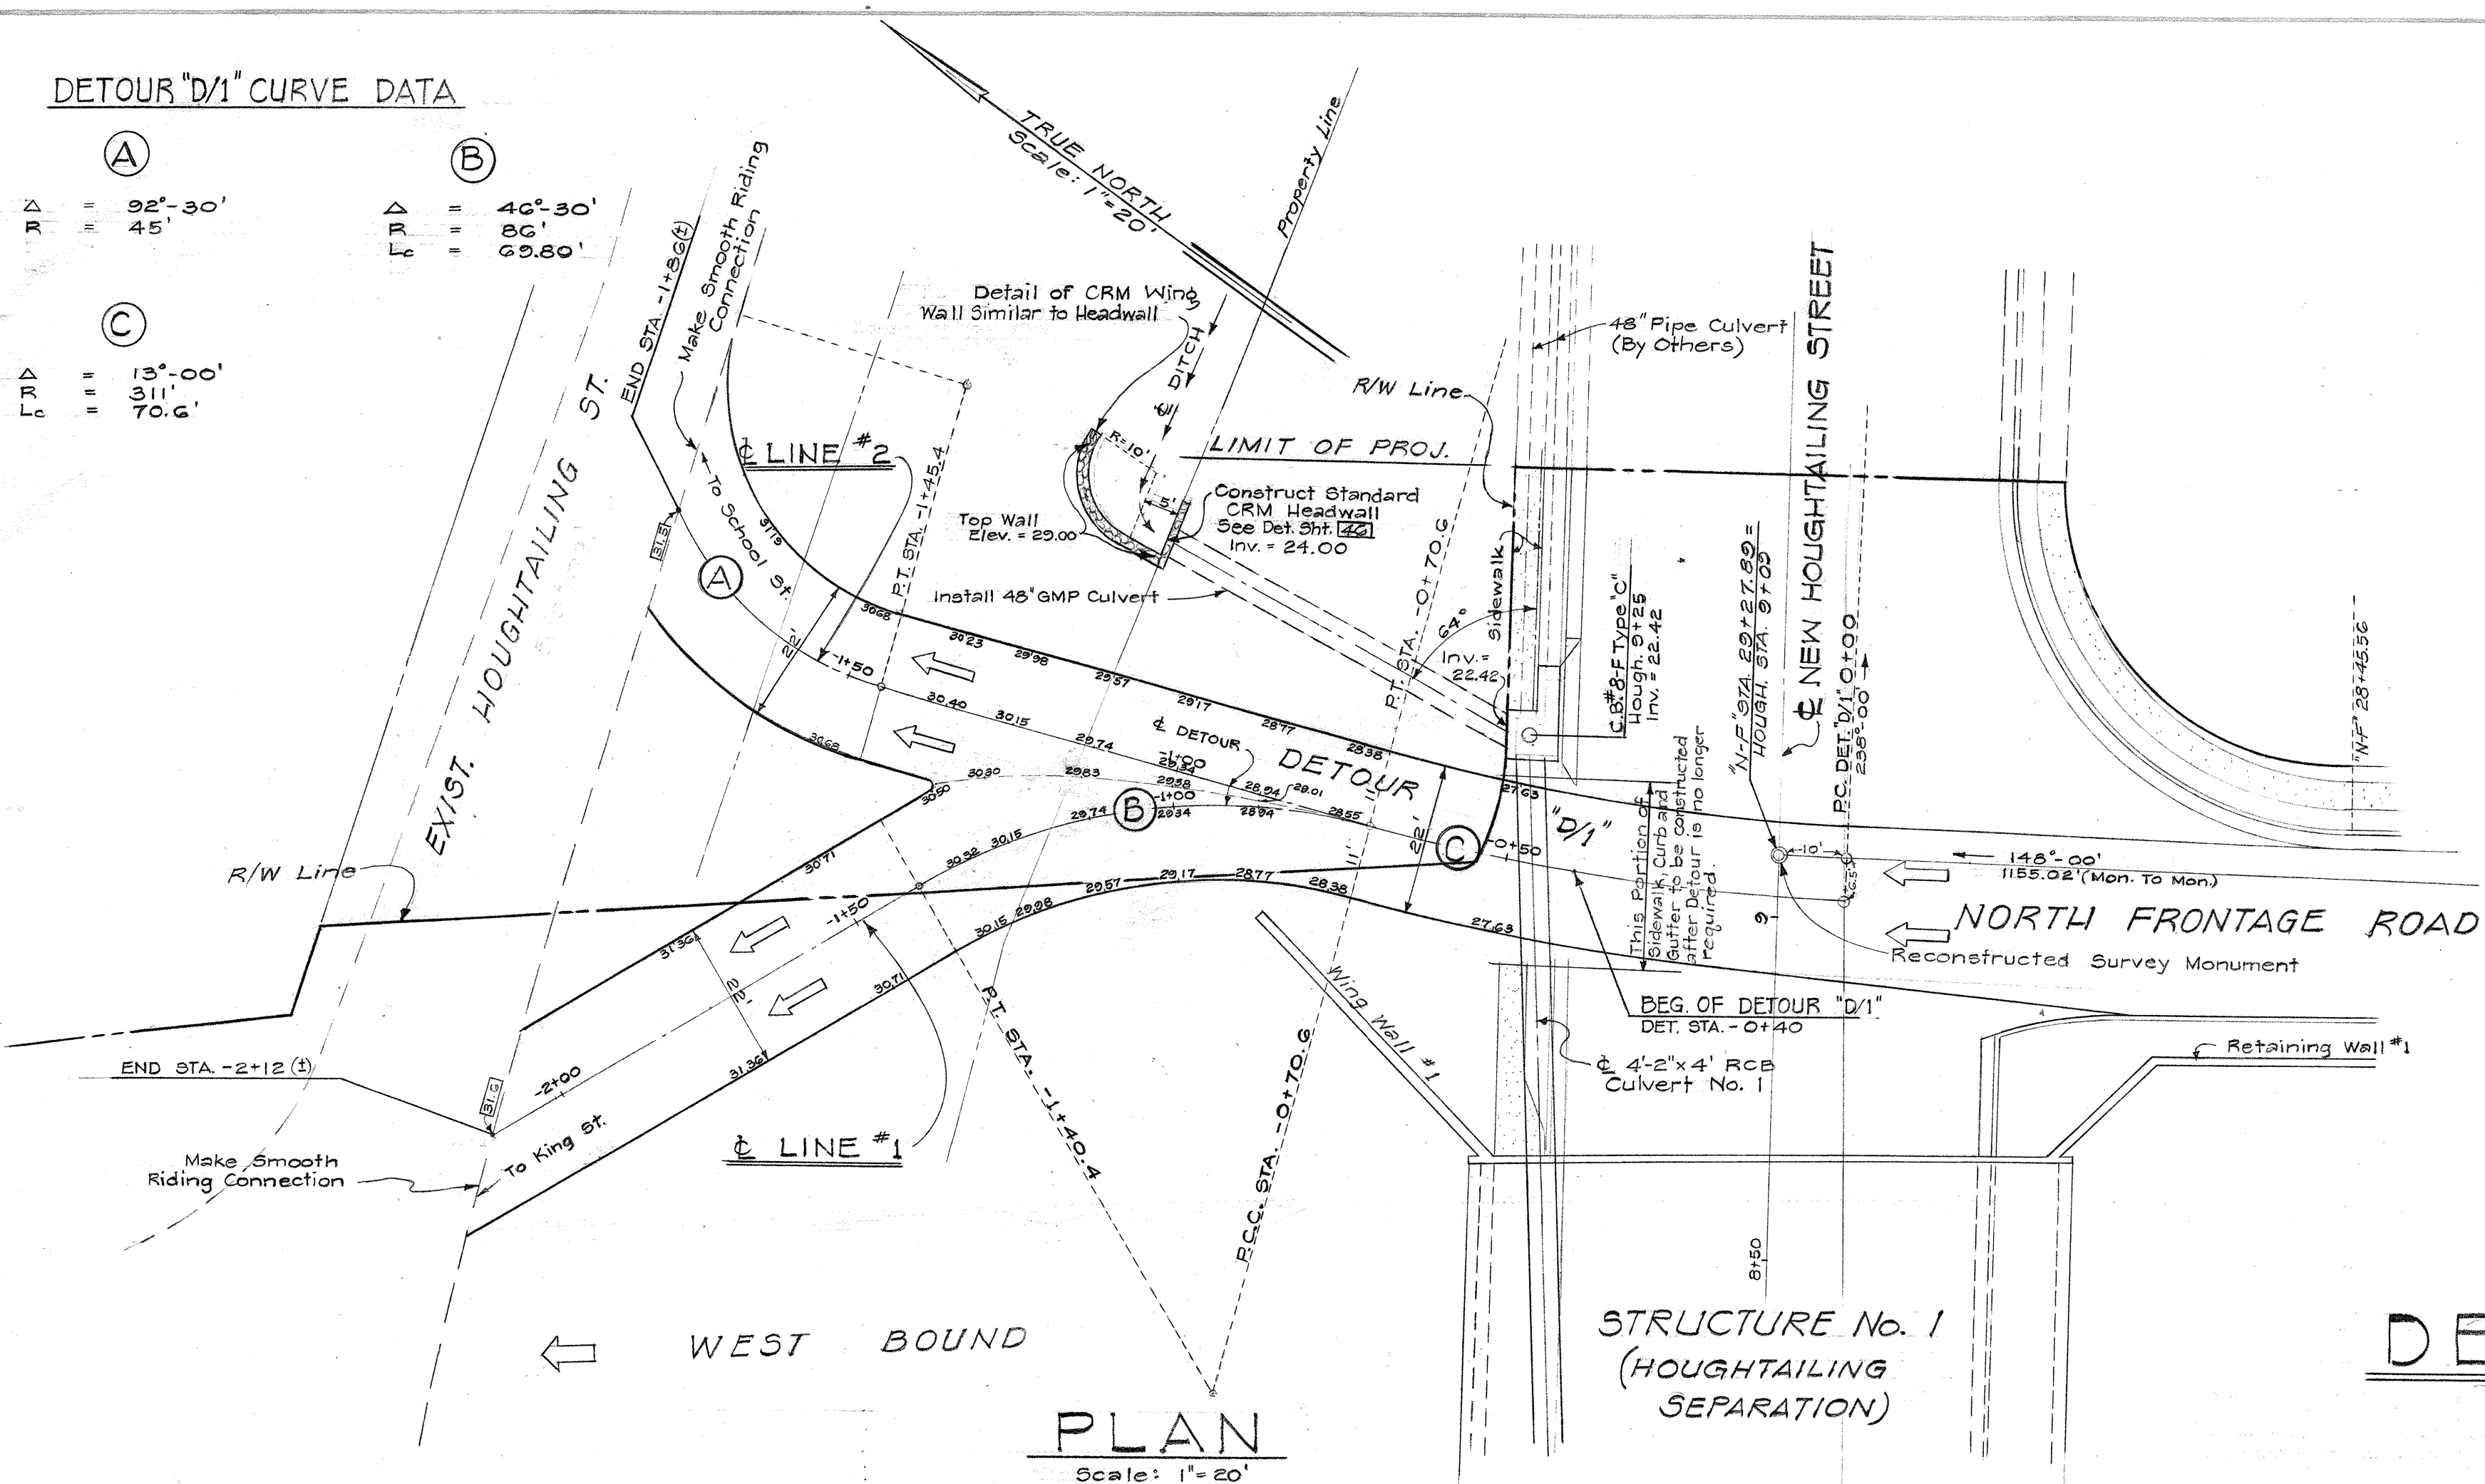

PLAN
Scale: 1" = 20'


DETOUR "D/1"

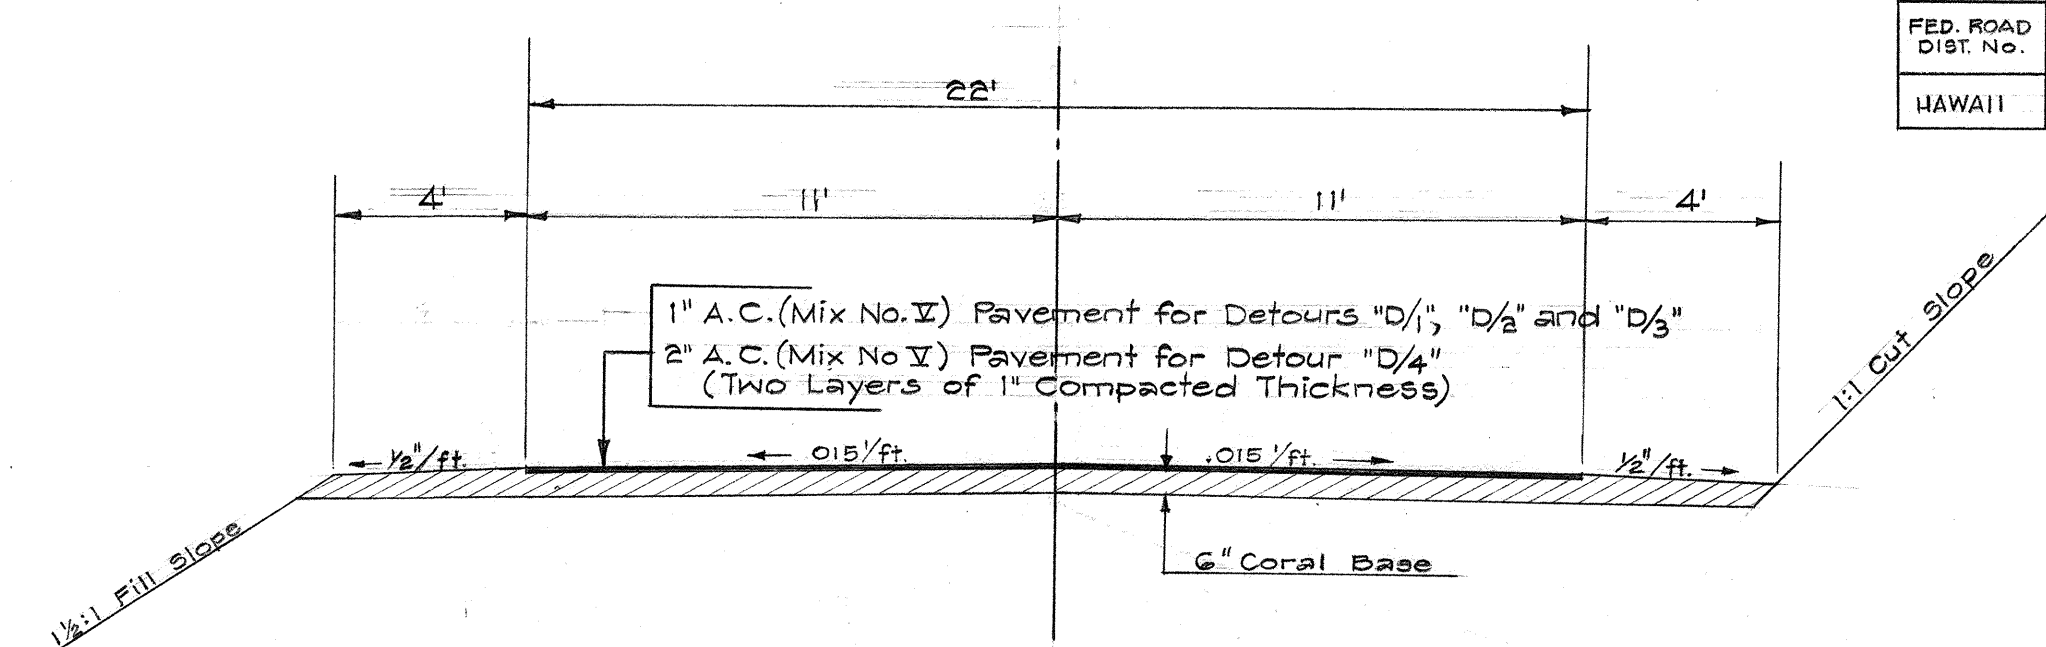


TYPICAL SECTION
FOR DETOURS "D/1", "D/2", "D/3" AND "D/4"
Scale: 1/4" = 1'-0"

FED. ROAD DIST. NO.	STATE	FED. AID PROJ. NO.	FISCAL YEAR	SHEET NO.	TOTAL SHEETS
HAWAII	HAW.	U-072-1(3)	1963	33	246

SHEET No. 1 OF 5 SHEETS

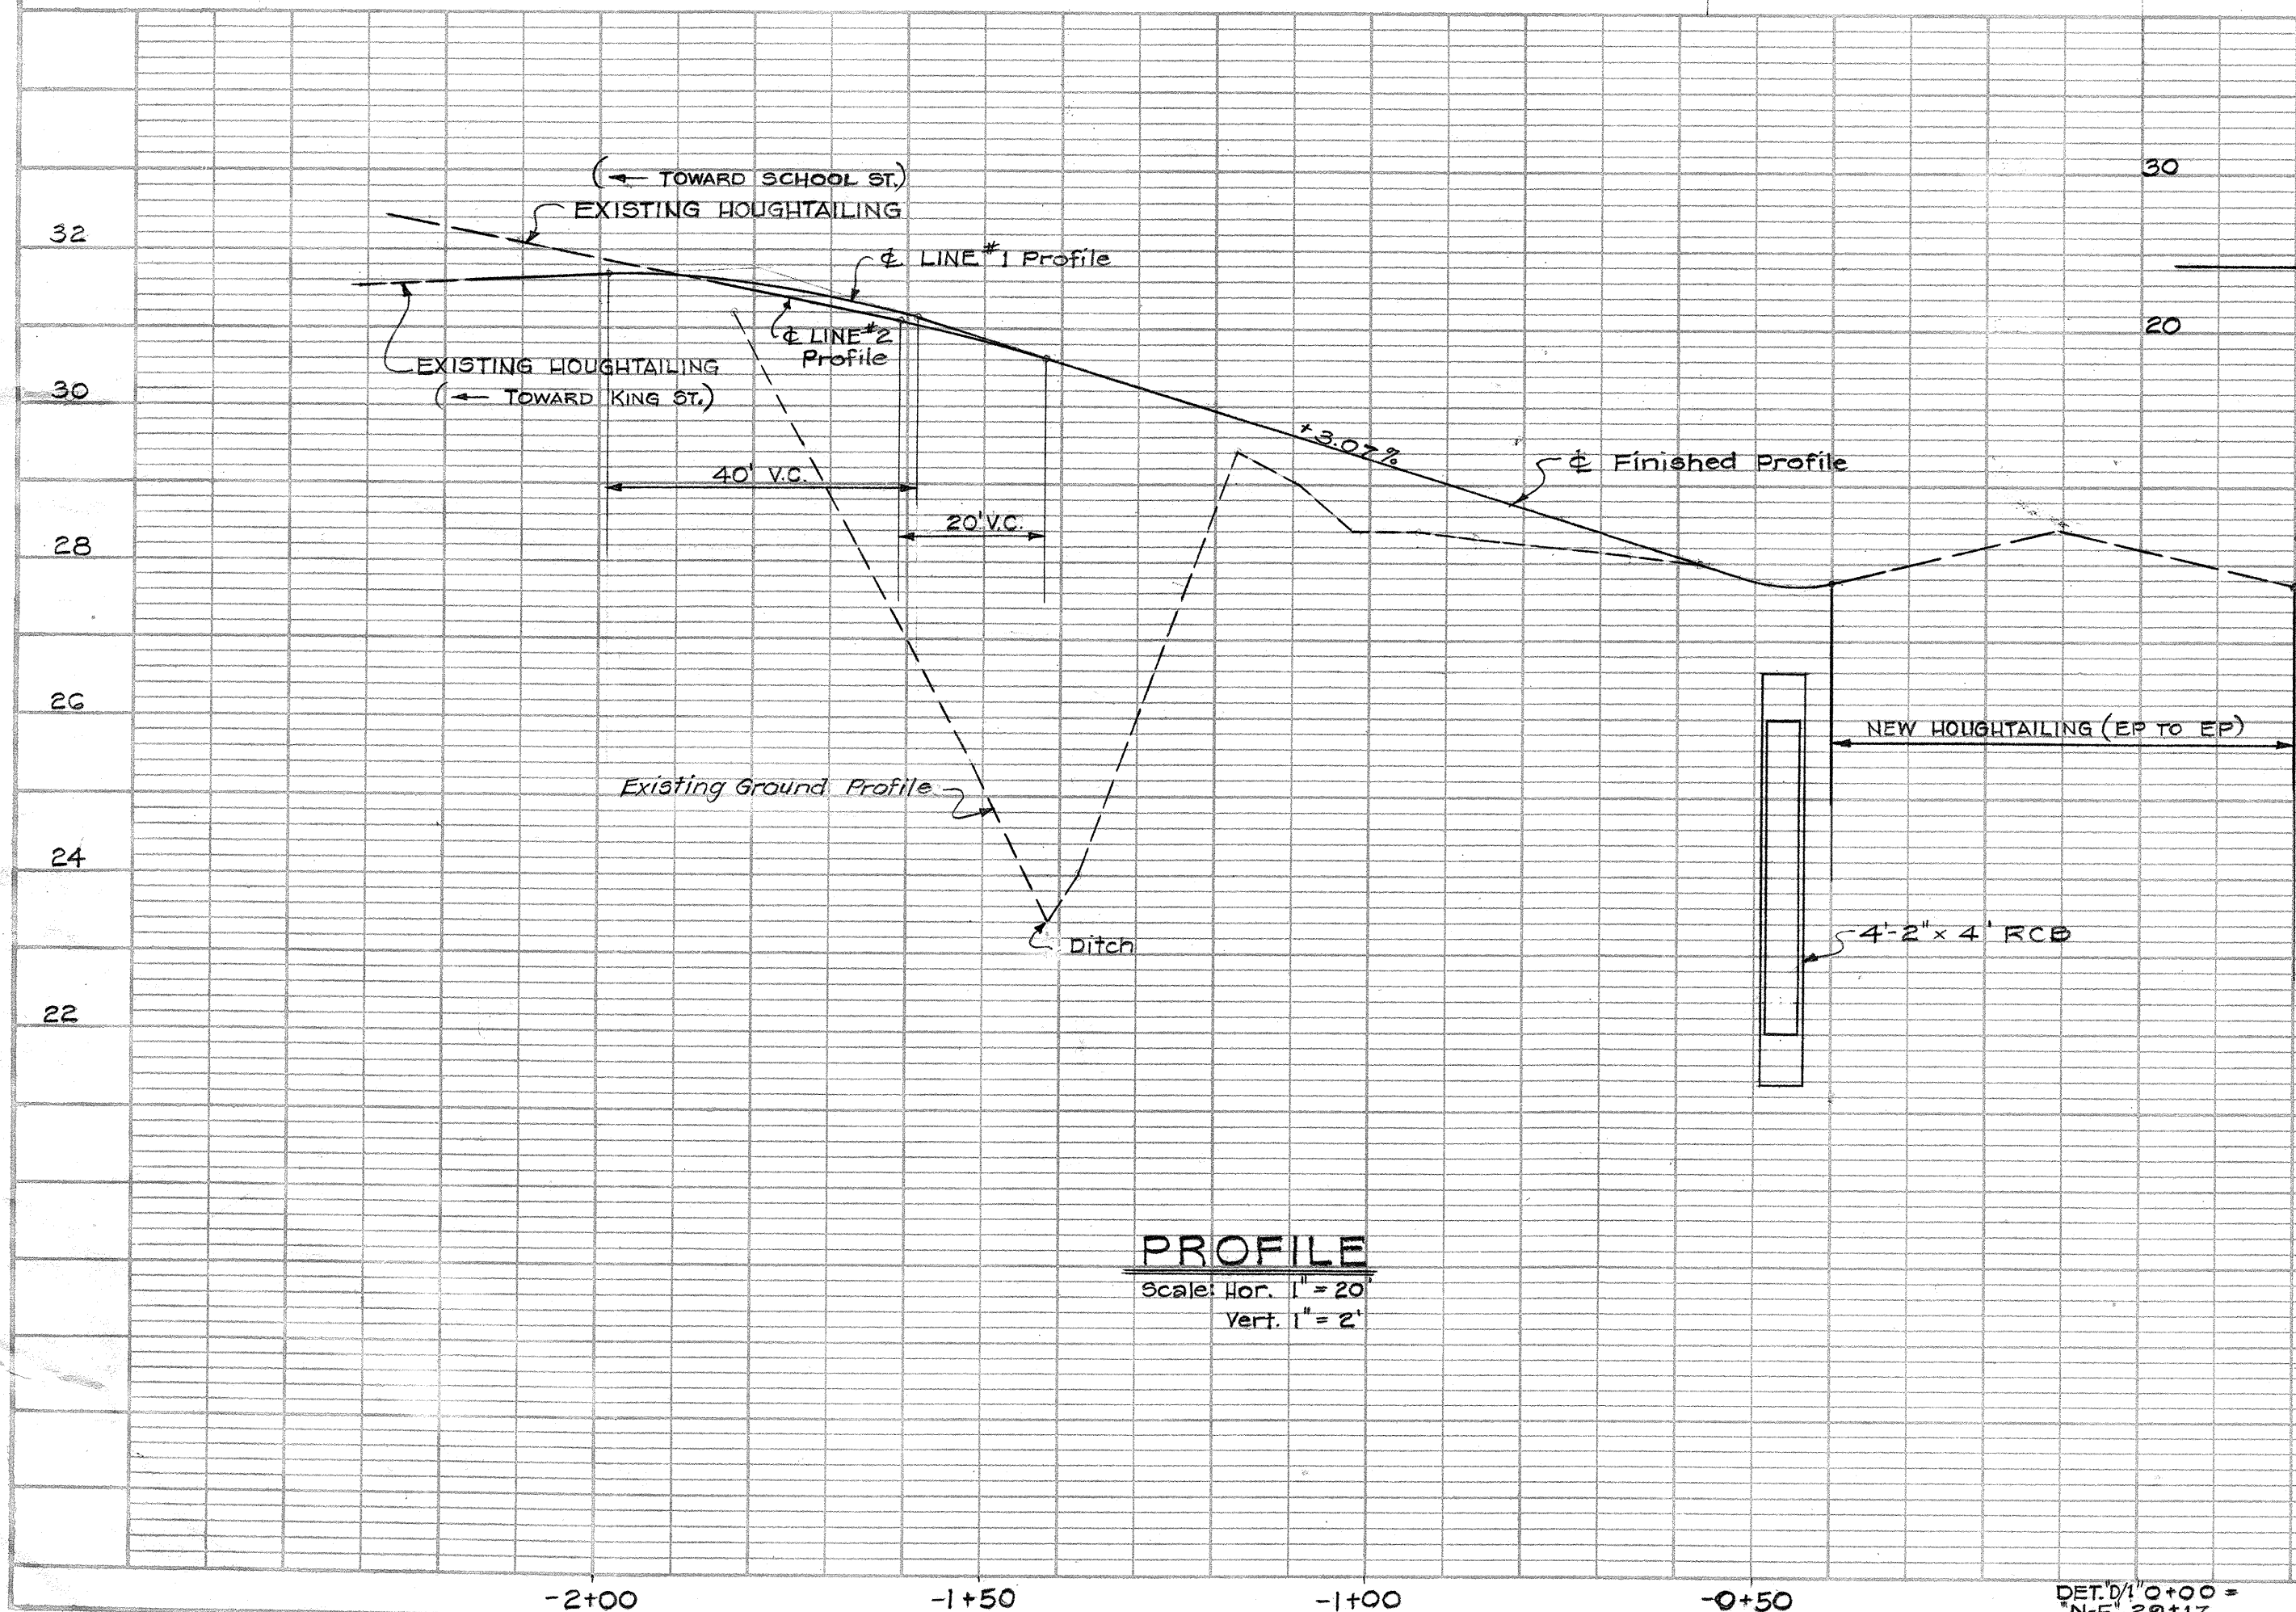


PROFILE
Scale: Hor. 1" = 20'
Vert. 1" = 2'

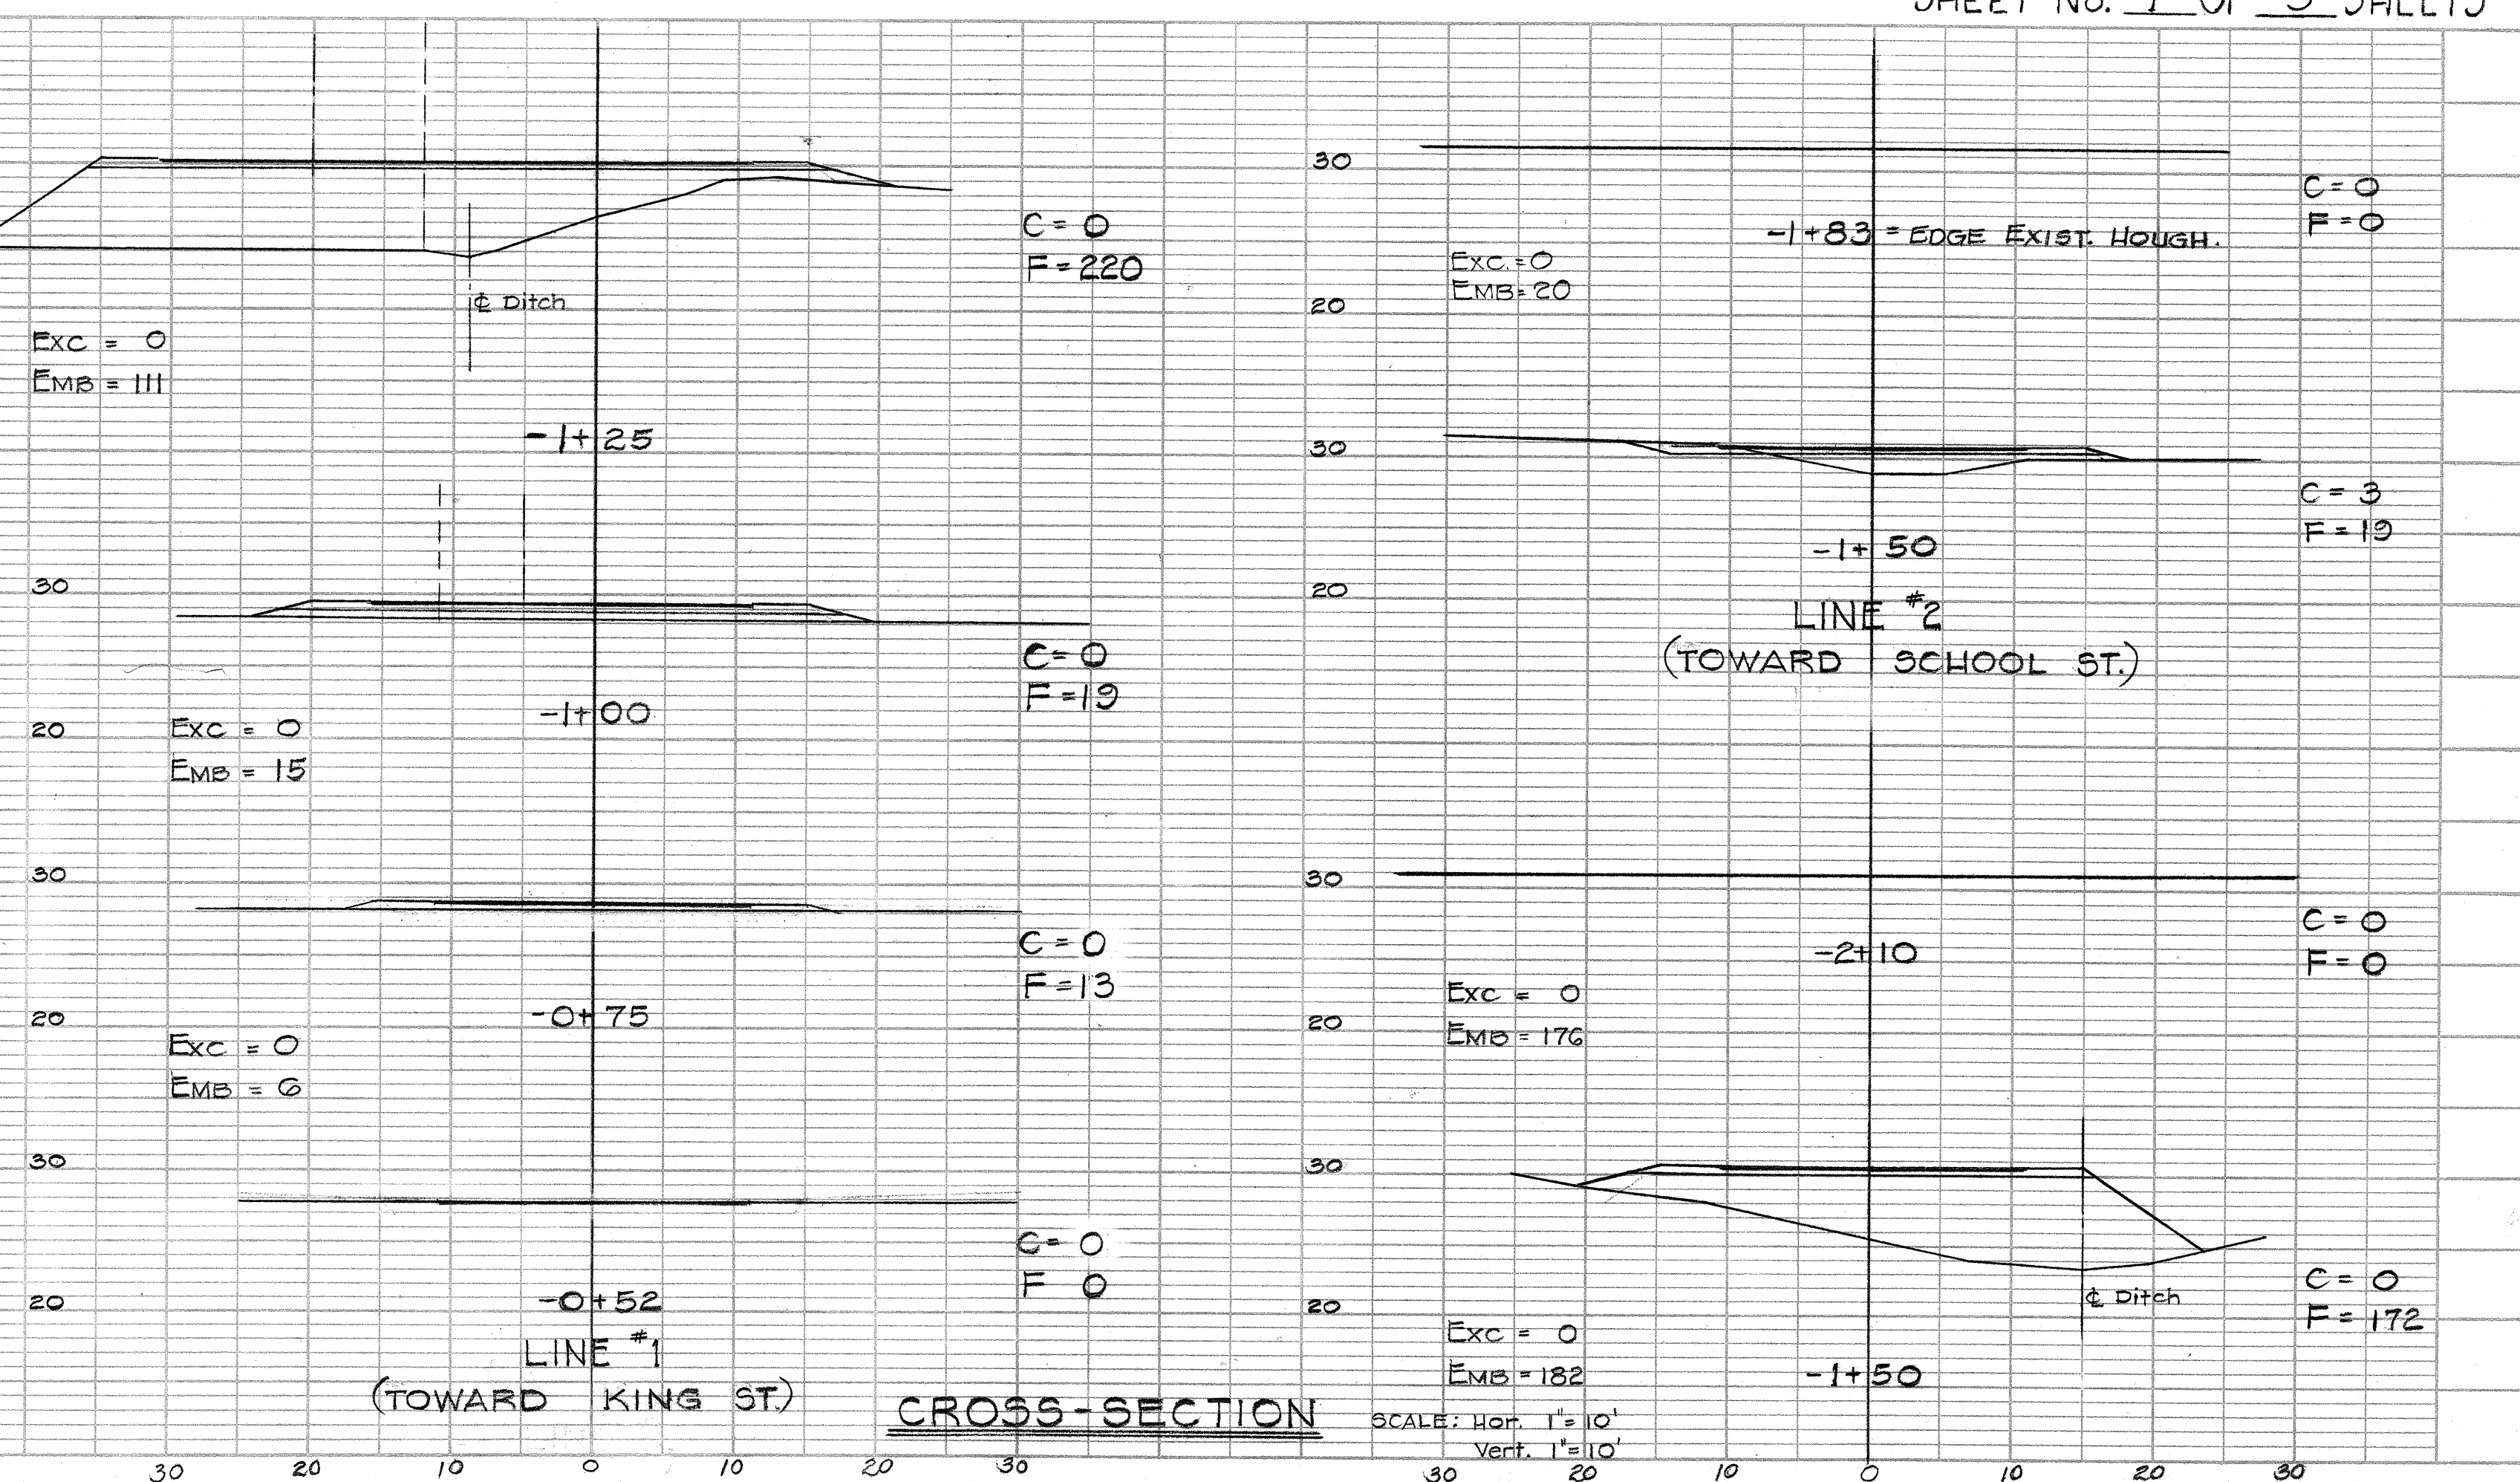



CROSS-SECTION
Scale: Hor. 1" = 10'
Vert. 1" = 10'

U 0 7 2 1 0 3 0 0 . 3 3

FED. ROAD DIST. NO.	STATE	FED. AID PROJ. NO.	FISCAL YEAR	SHEET NO.	TOTAL SHEETS
HAWAII	HAW.	U-072-1 (3)	1963	34	246

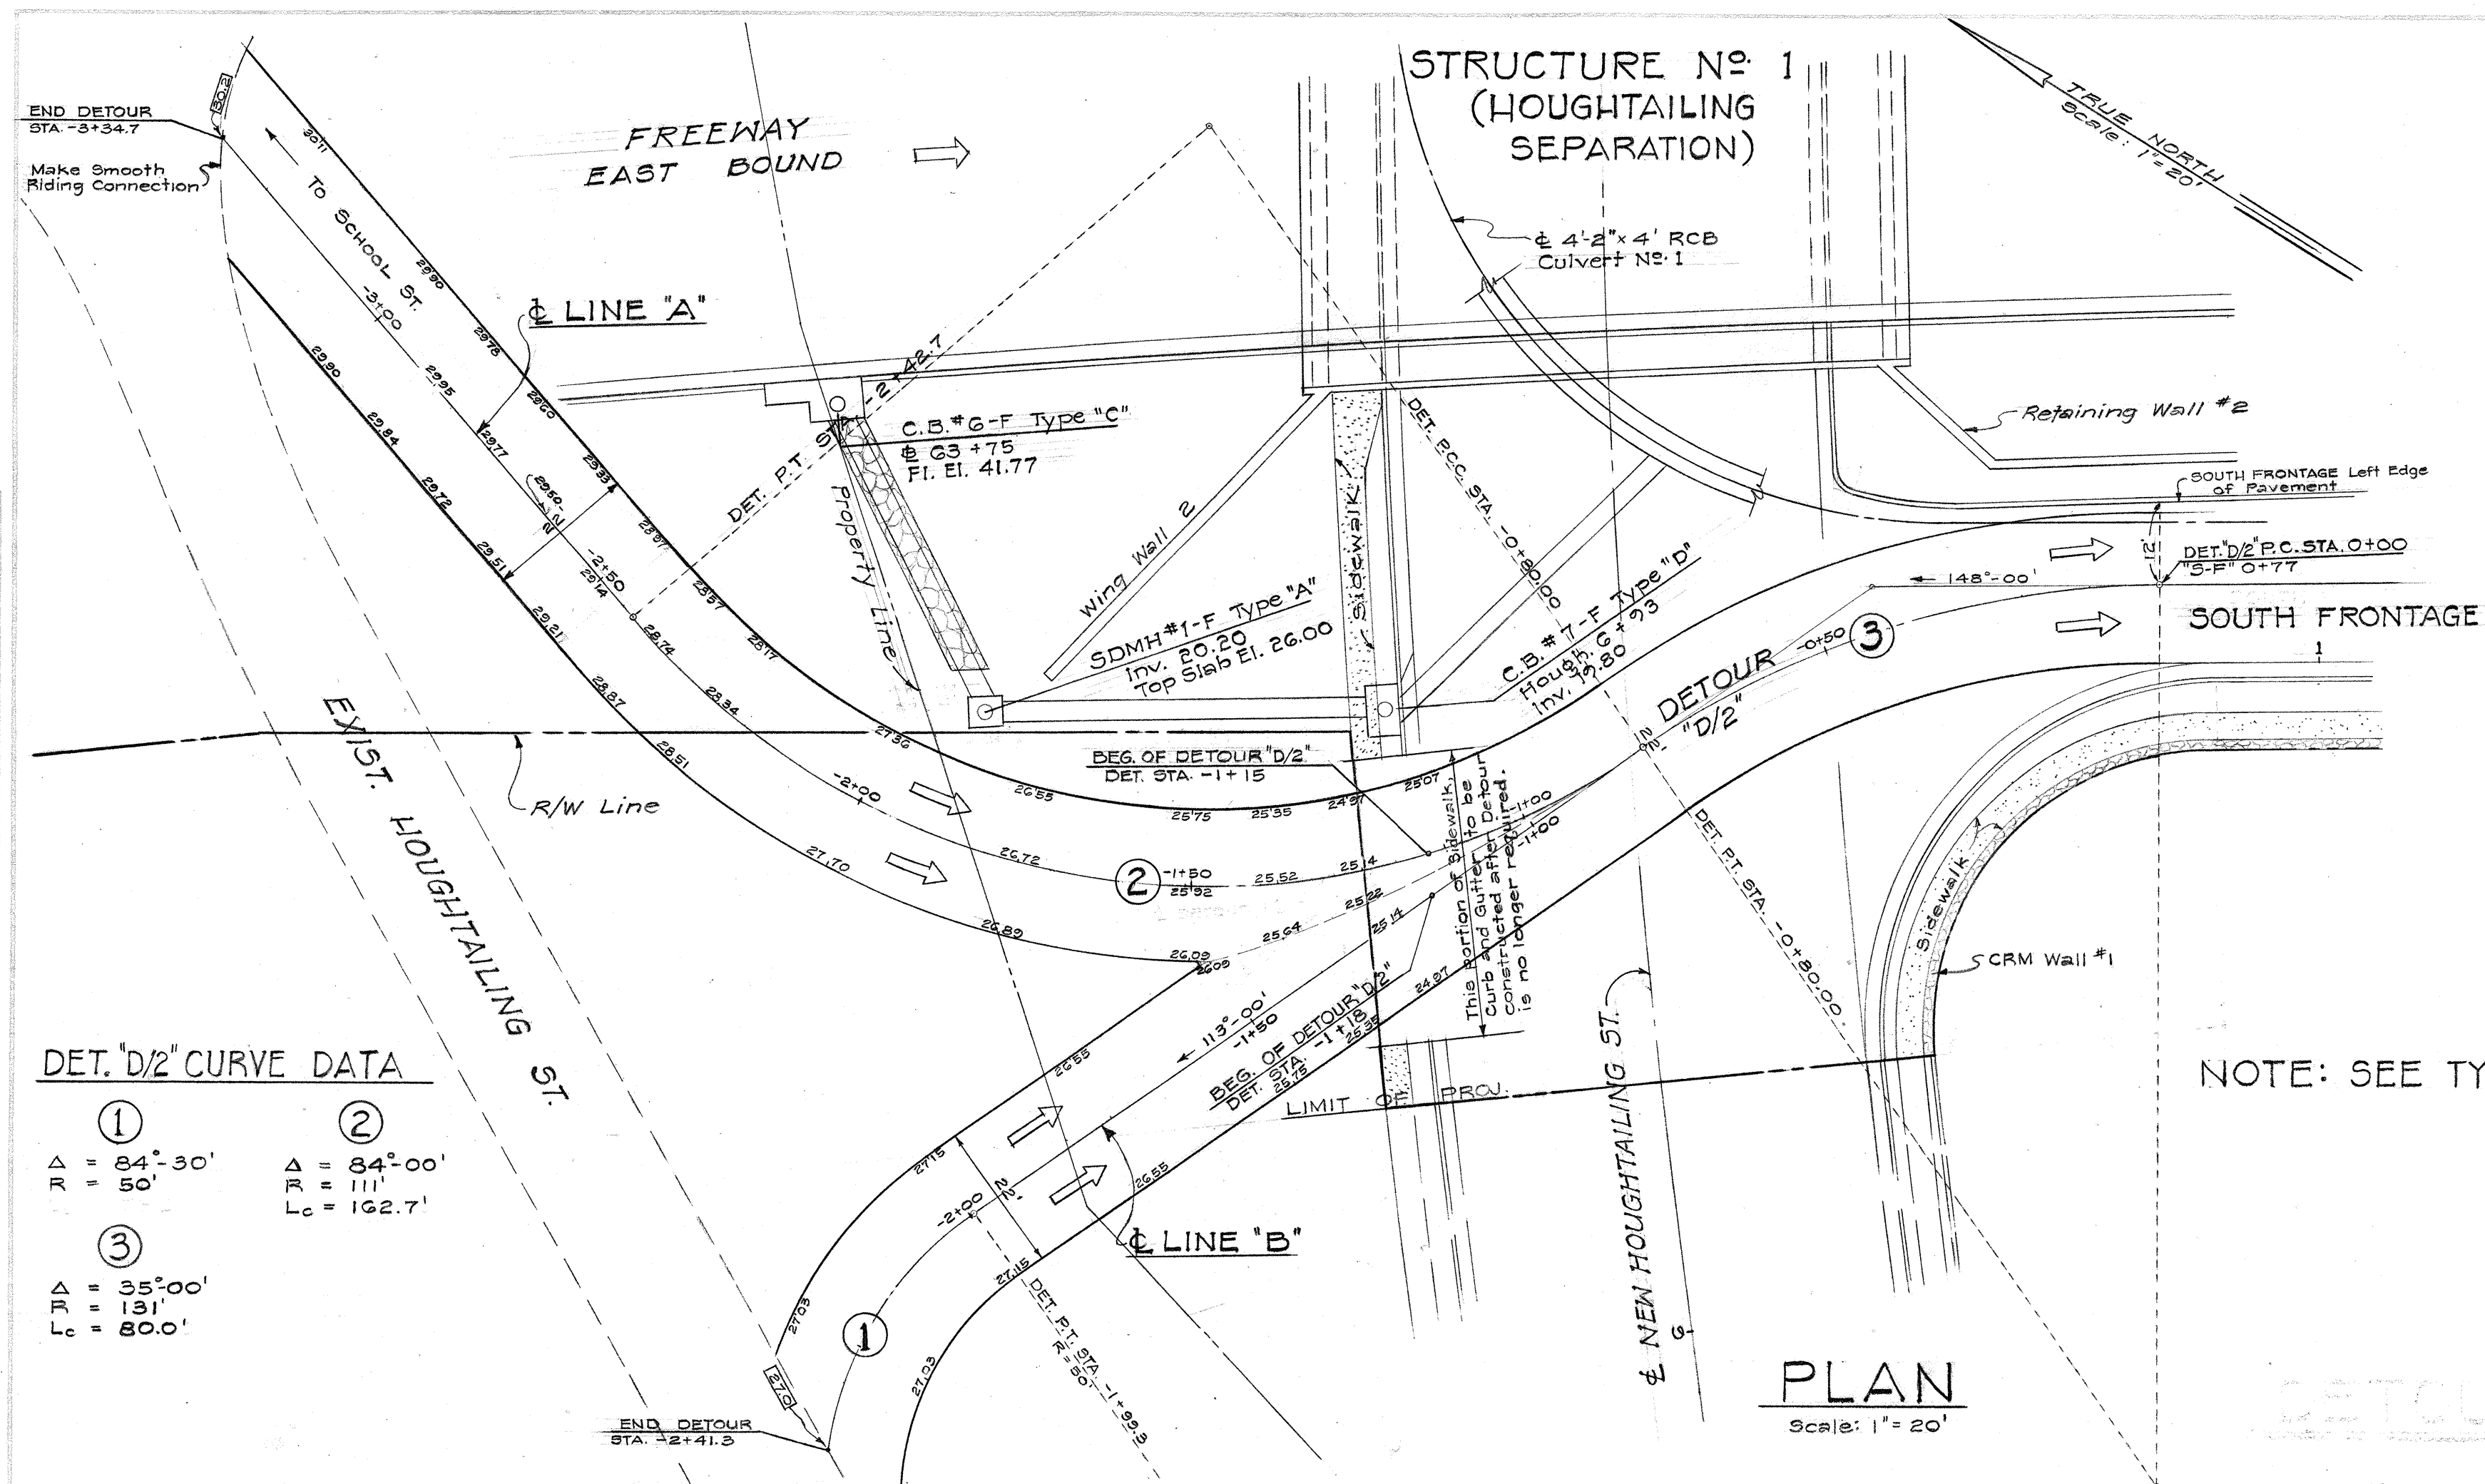


NOTE: SEE TYPICAL SECTION SHT. No. 38

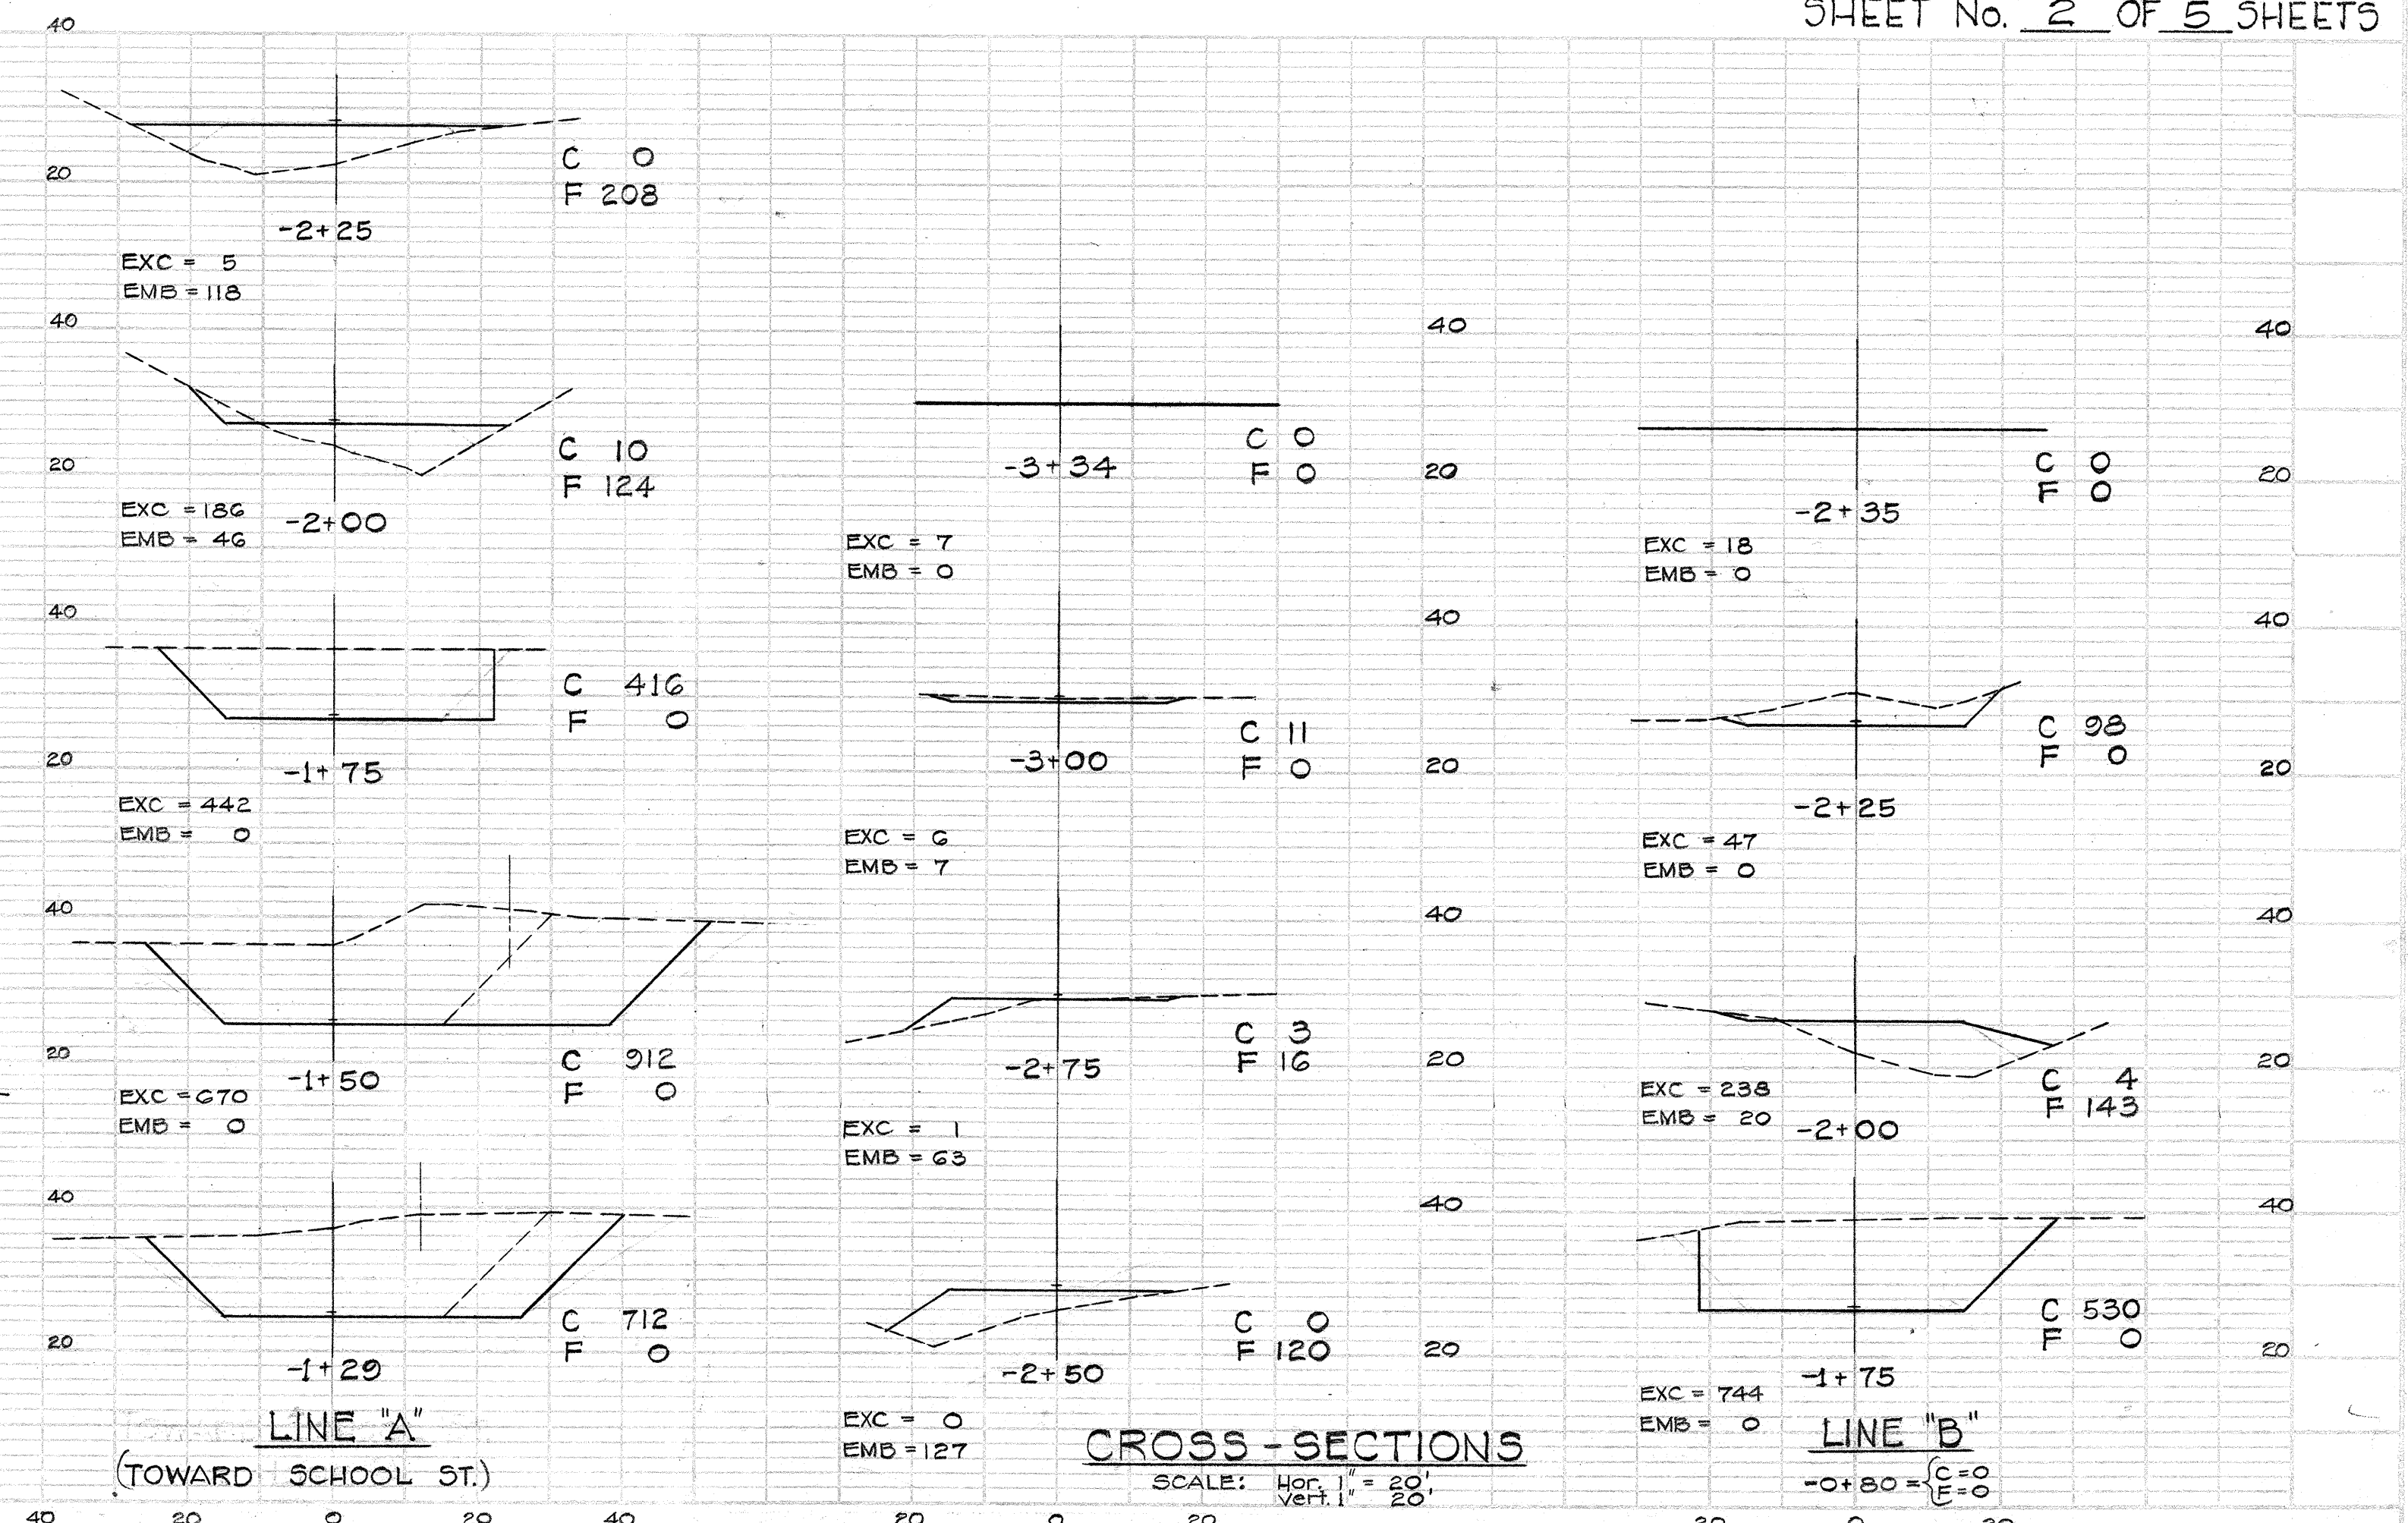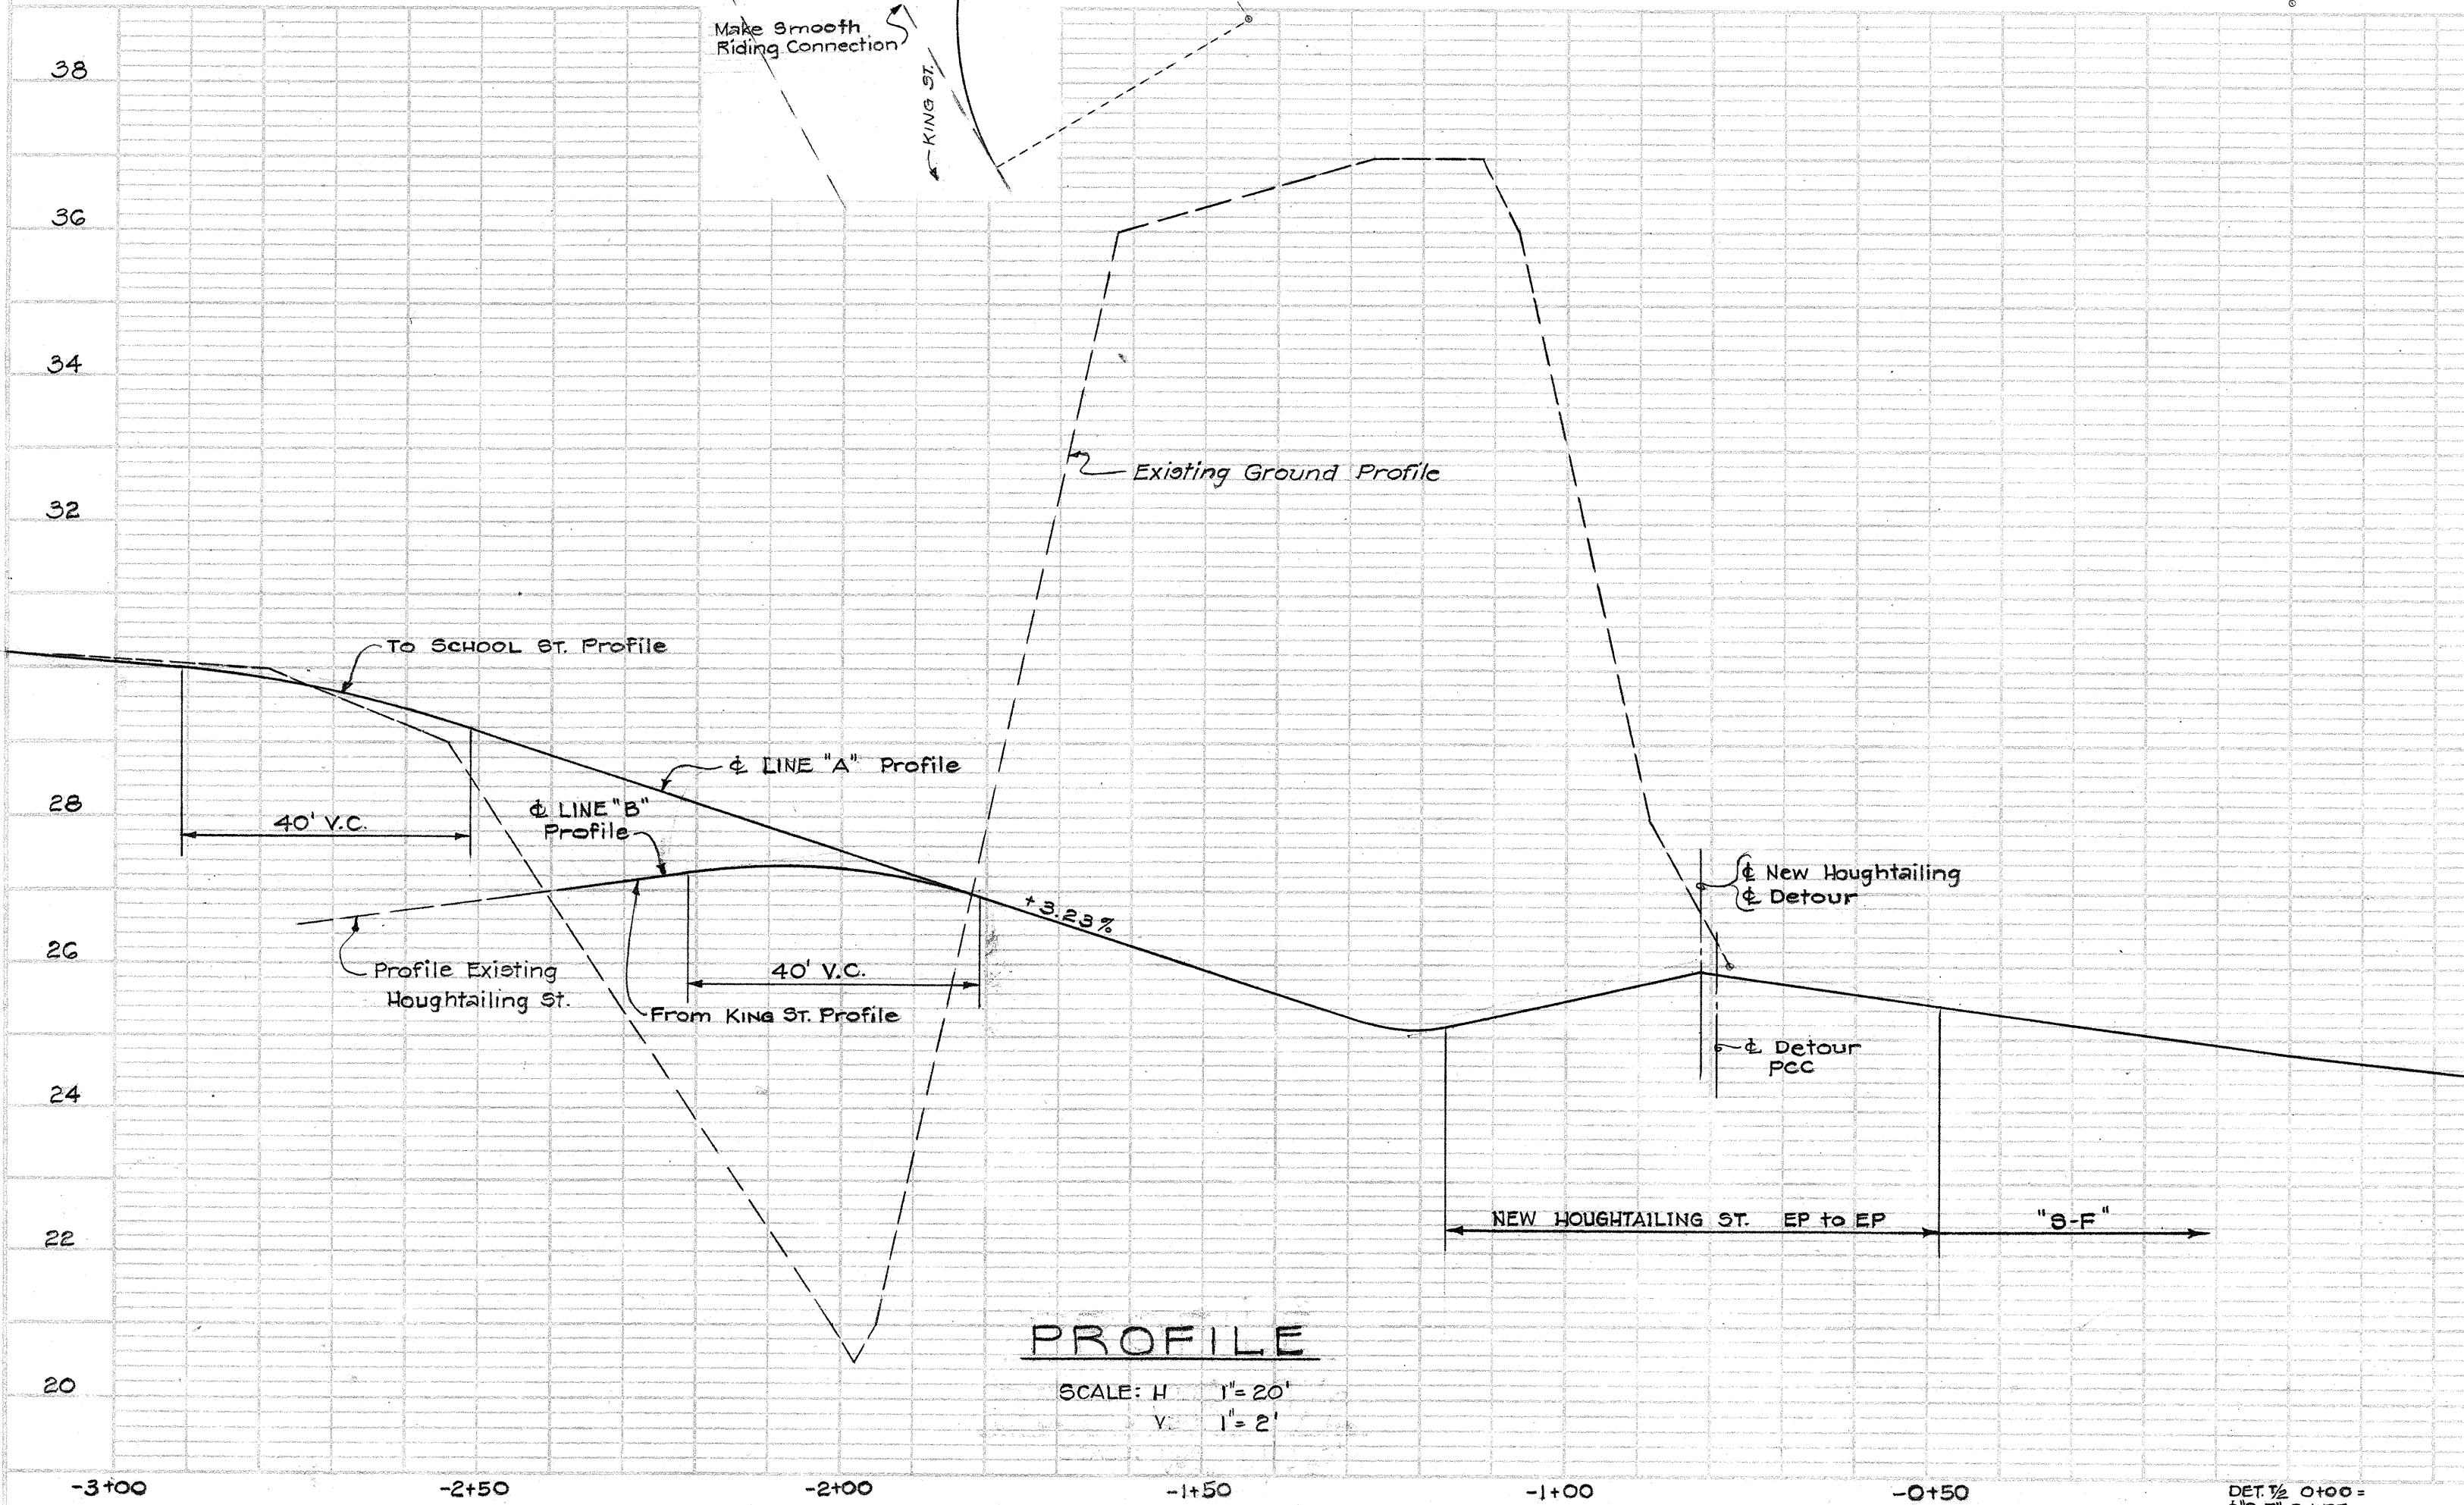


FED. ROAD DIST. NO.	STATE	FED. AID PROJ. NO.	FISCAL YEAR	SHEET NO.	TOTAL SHEETS
HAWAII	HAW.	U-072-1(3)	1963	35	246

DATE	
BY	
DESIGNED	
CHECKED	
NOTED	
NO.	

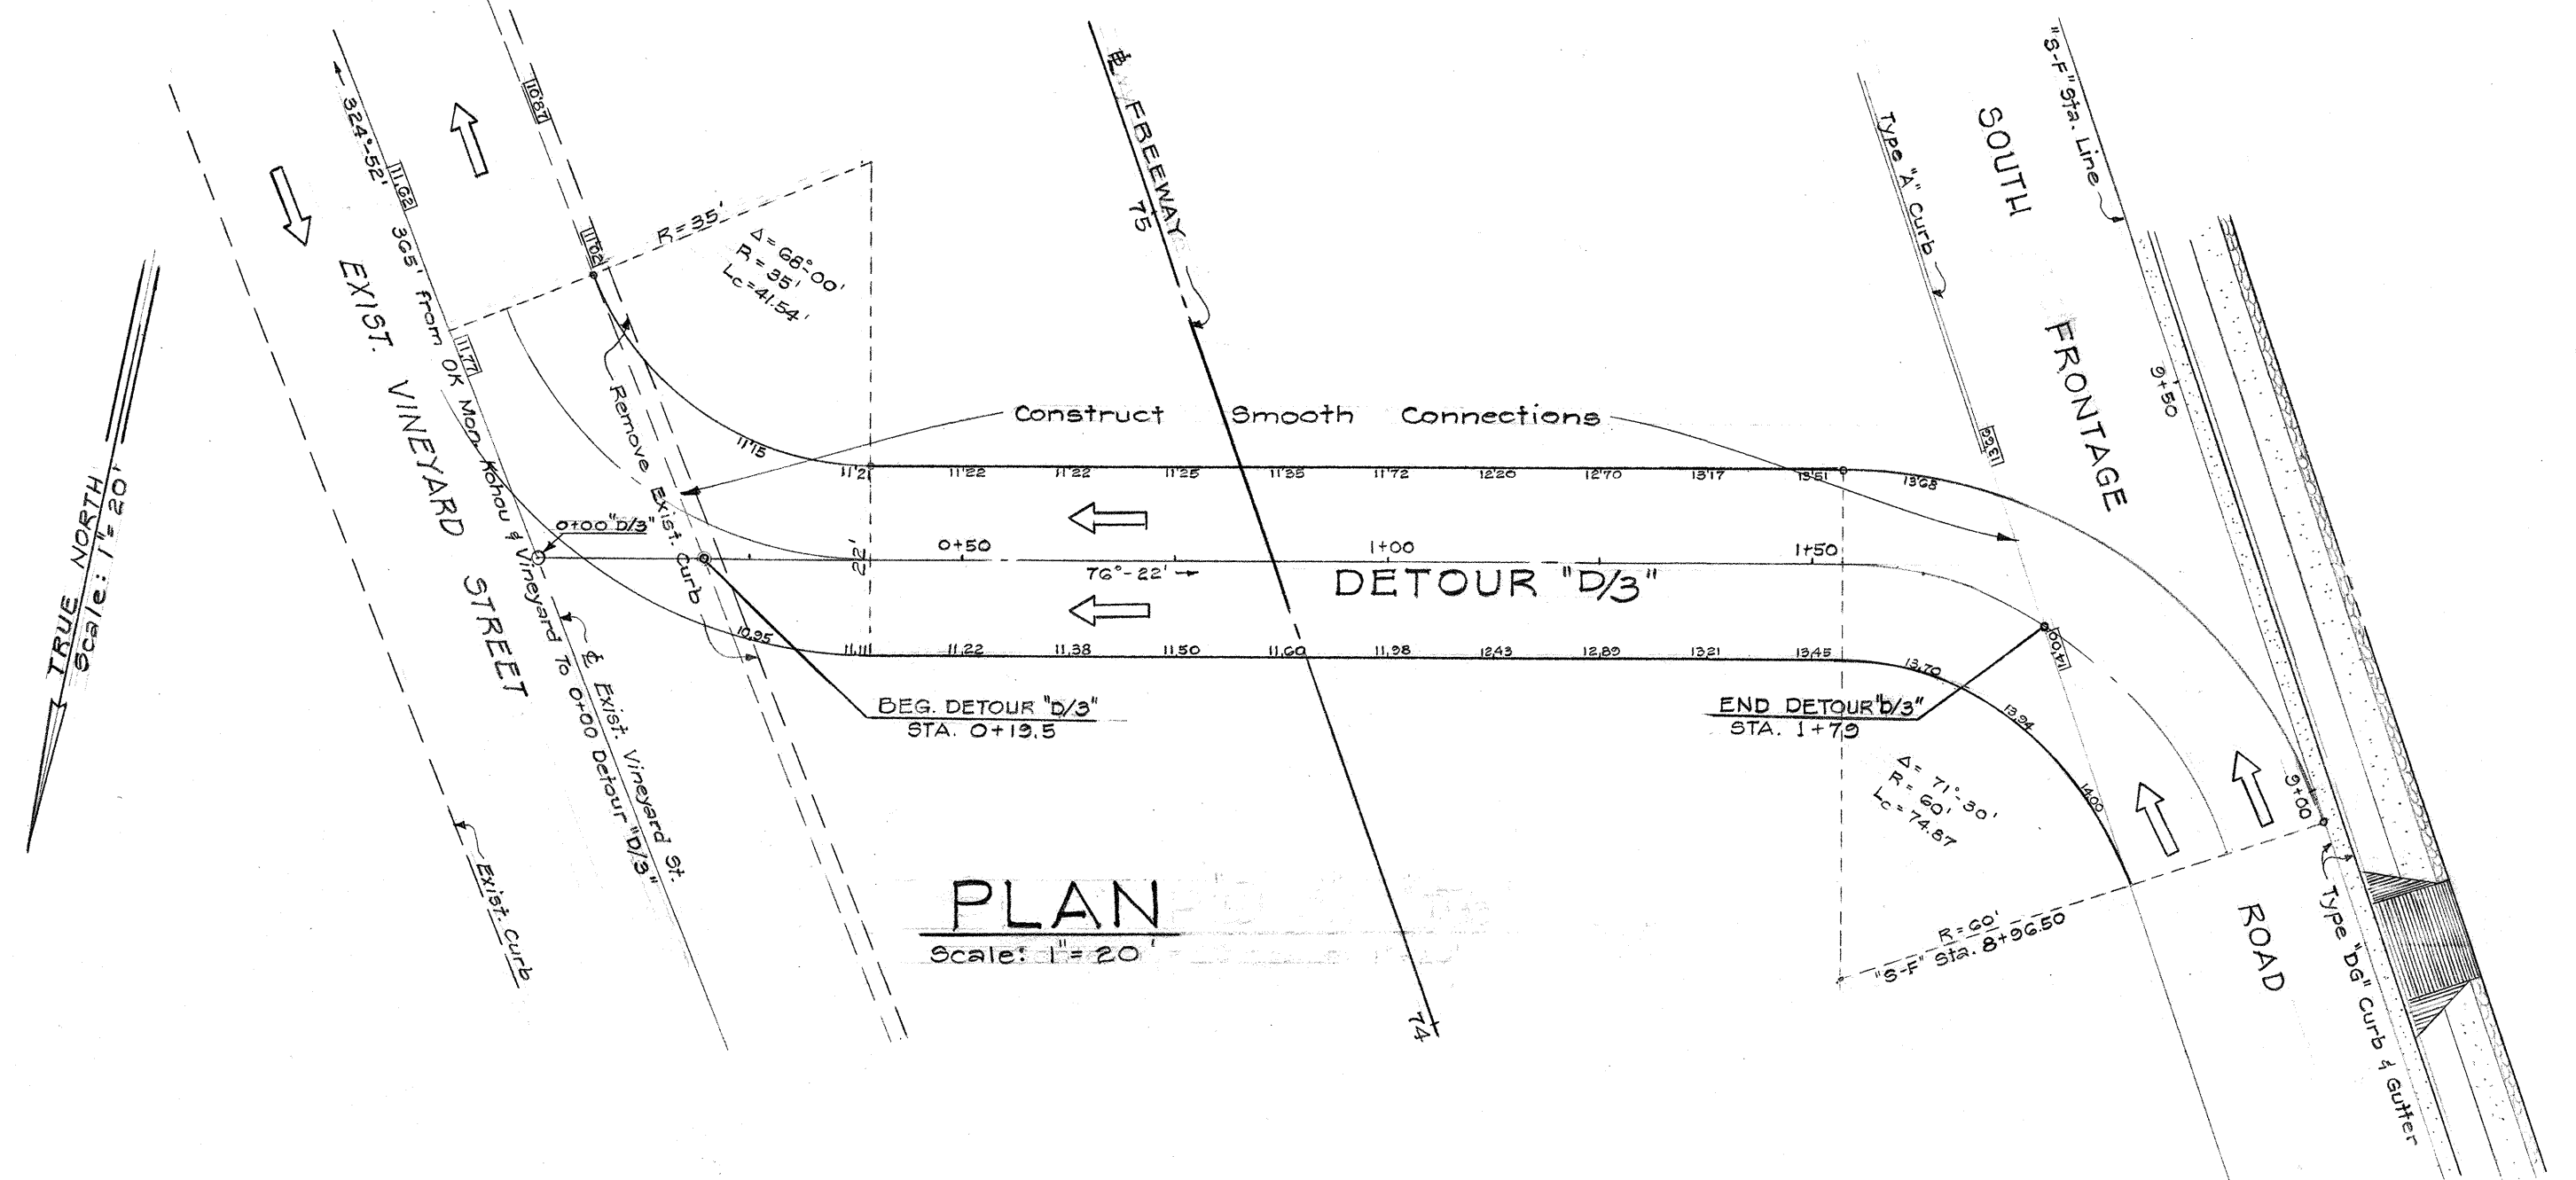


PLAN
Scale: 1" = 20'

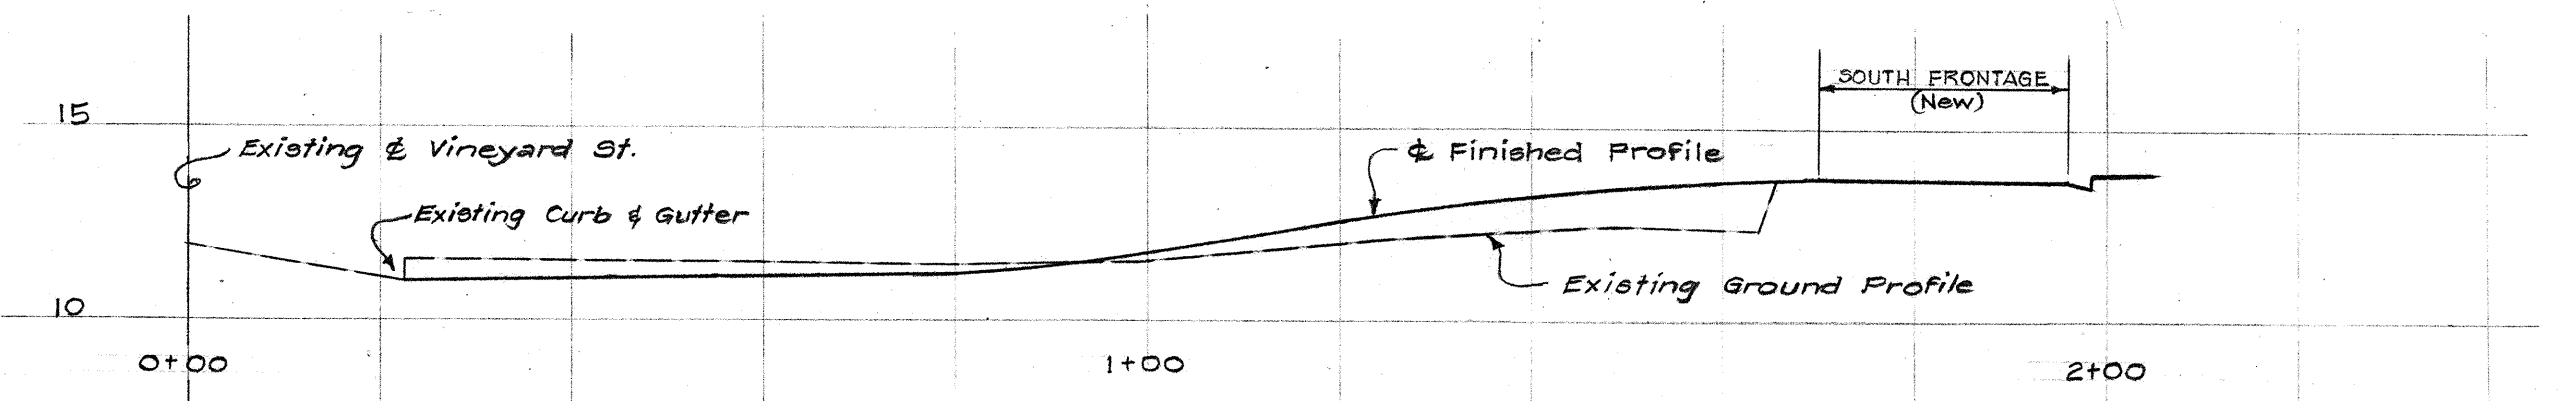


PROFILE
Scale: Hor. 1" = 20'
Vert. 1" = 5'

DETOUR "D/3"

NOTE: SEE TYPICAL SECTION SHT. No. 38

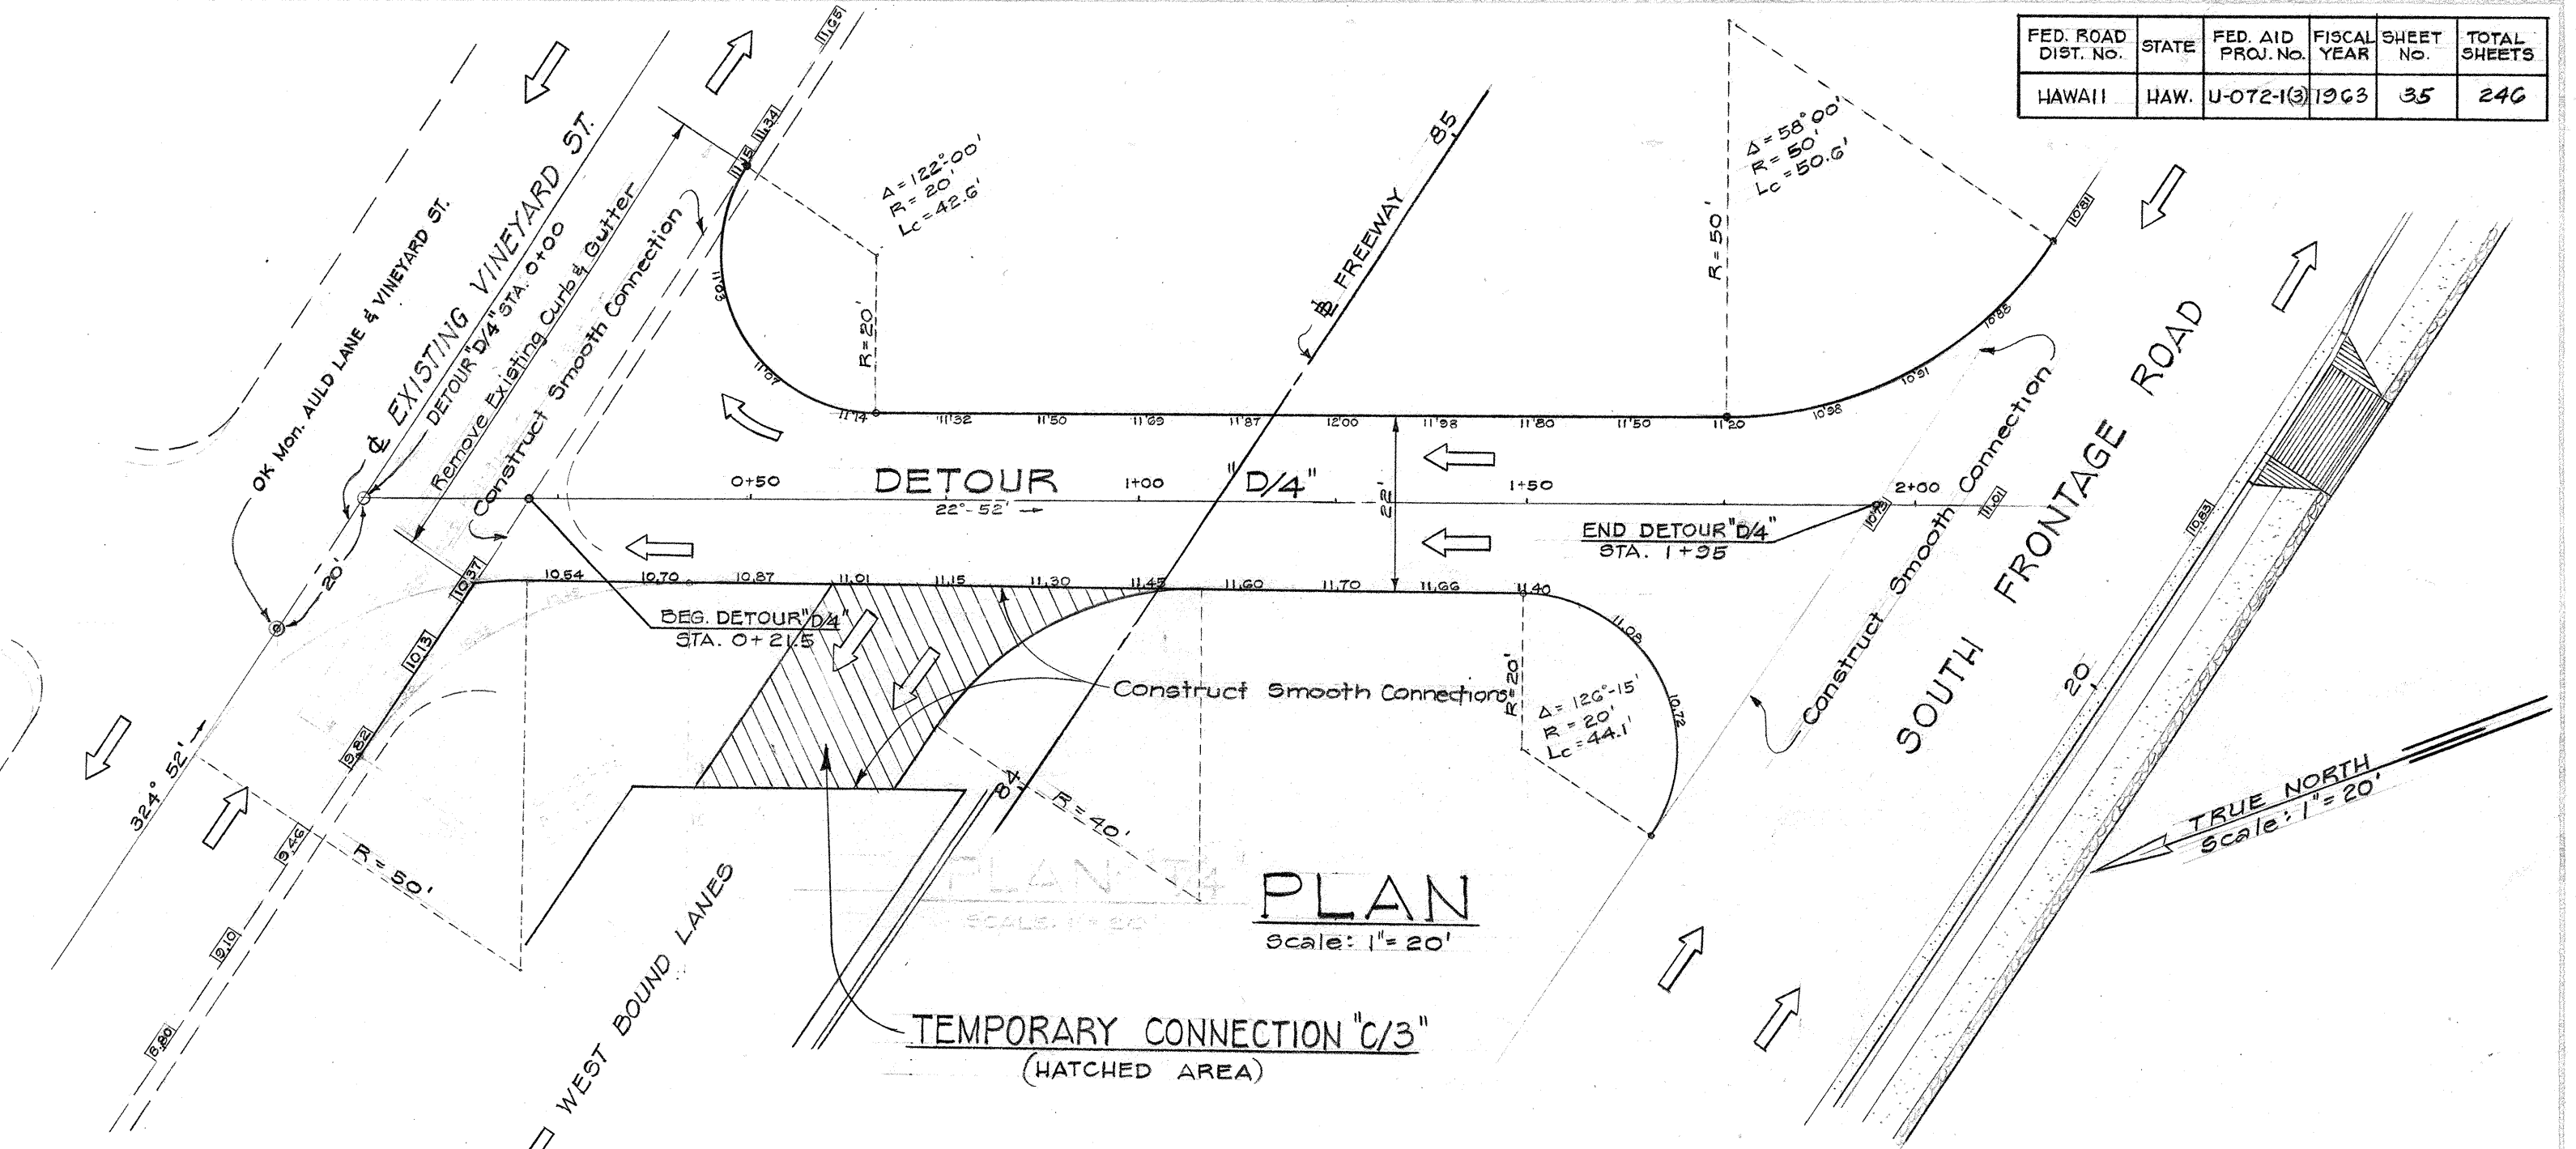

PLAN
Scale: 1" = 20'

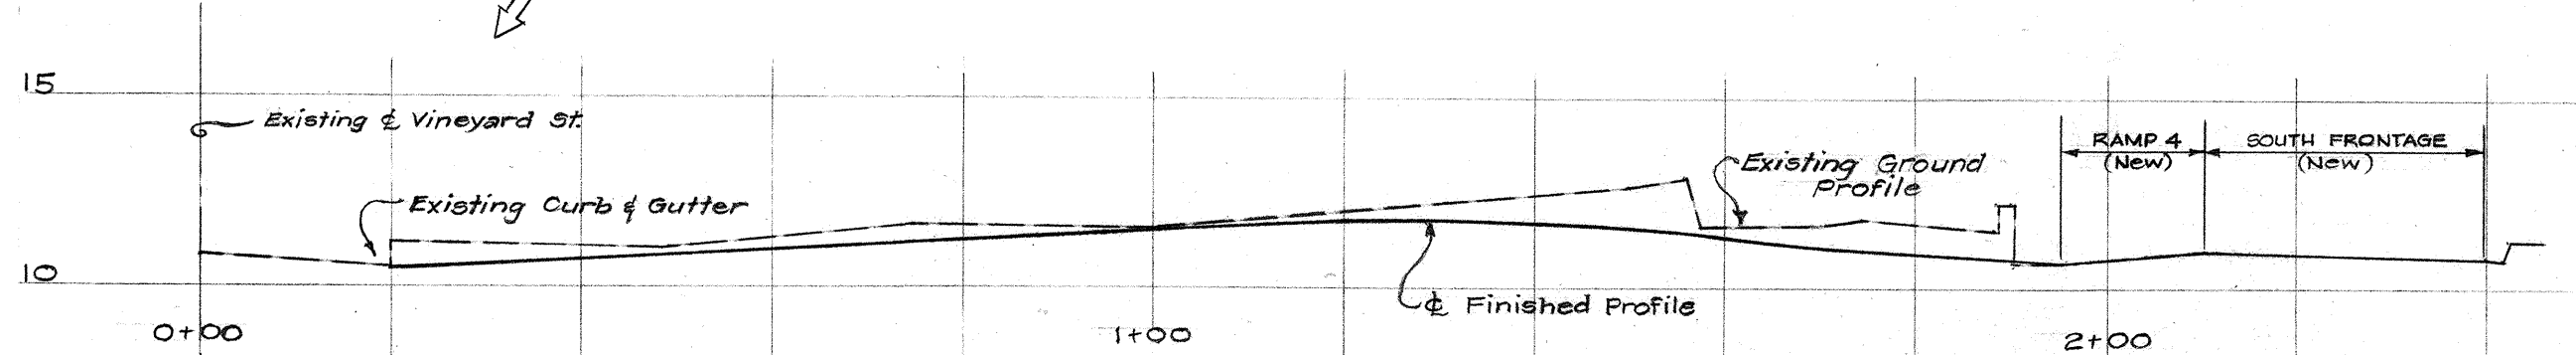


PROFILE
Scale: Hor. 1" = 20'
Vert. 1" = 5'

TEMPORARY CONNECTION "C/3" AND DETOUR "D/4"


SHEET No. 3 OF 5 SHEETS

DATE	
BY	
DESIGNED	
CHECKED	
NOTED	
NO.	

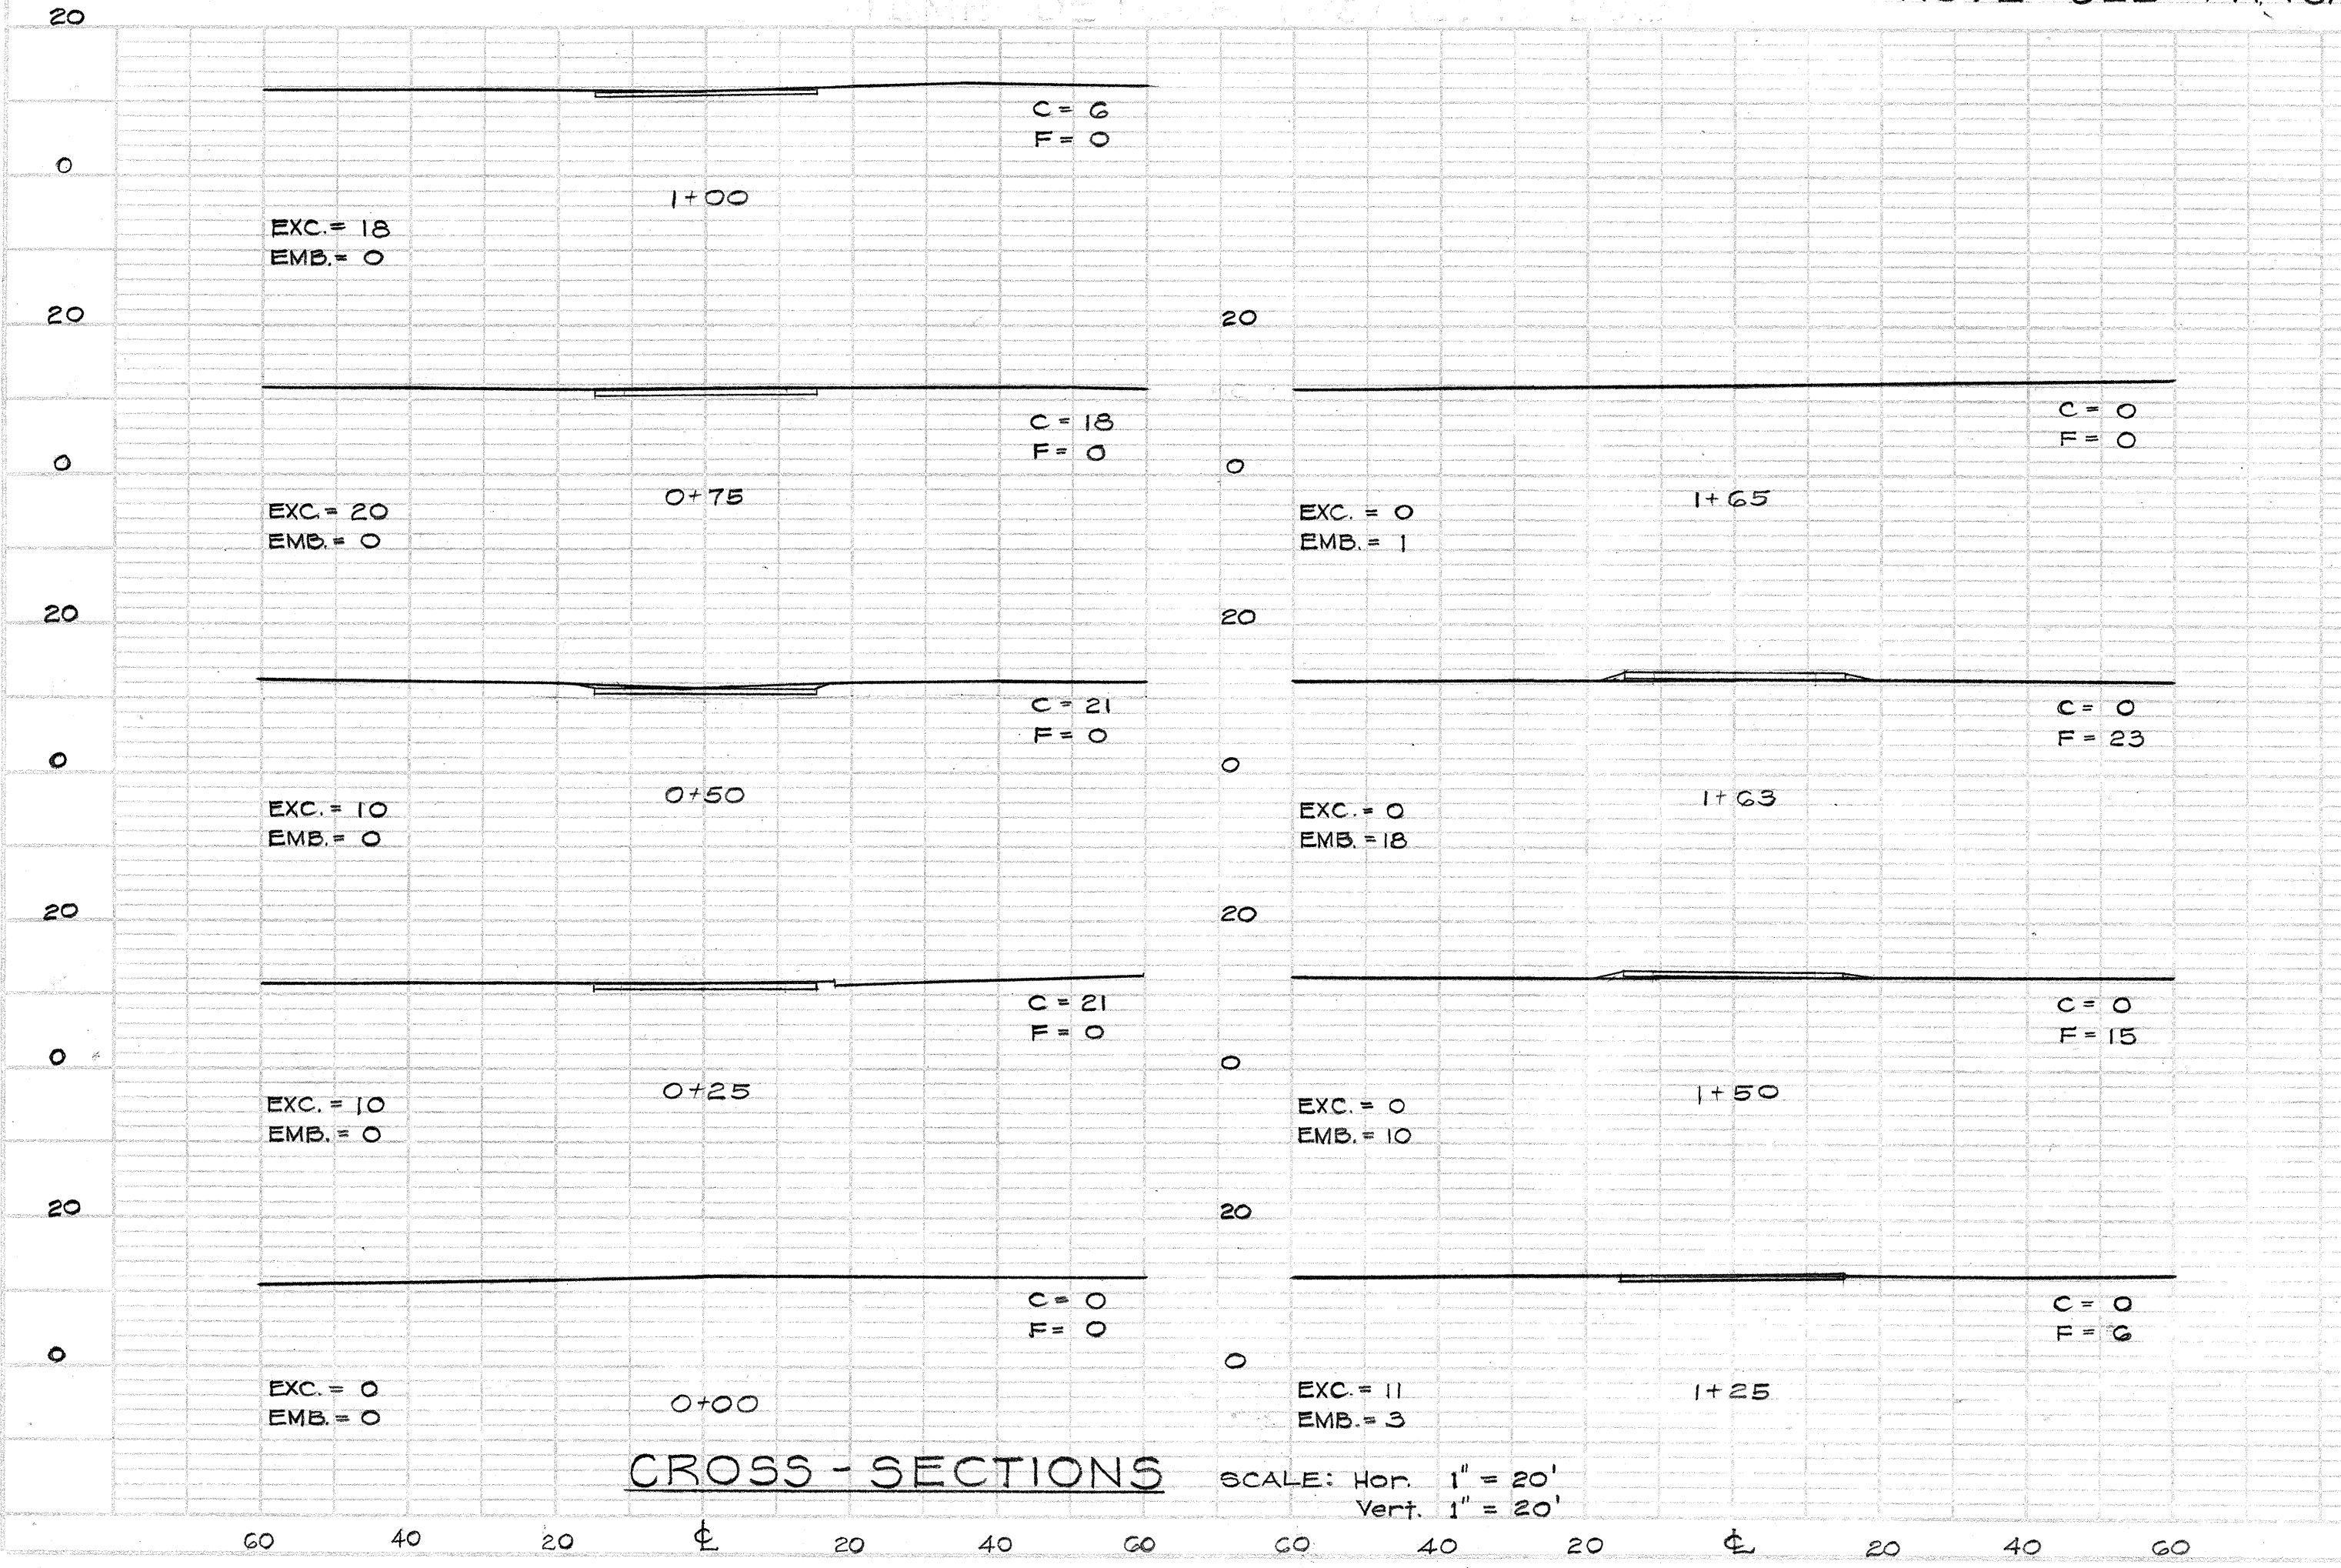

CROSS-SECTIONS

SCALE: Hor. 1" = 20'
Vert. 1" = 20'

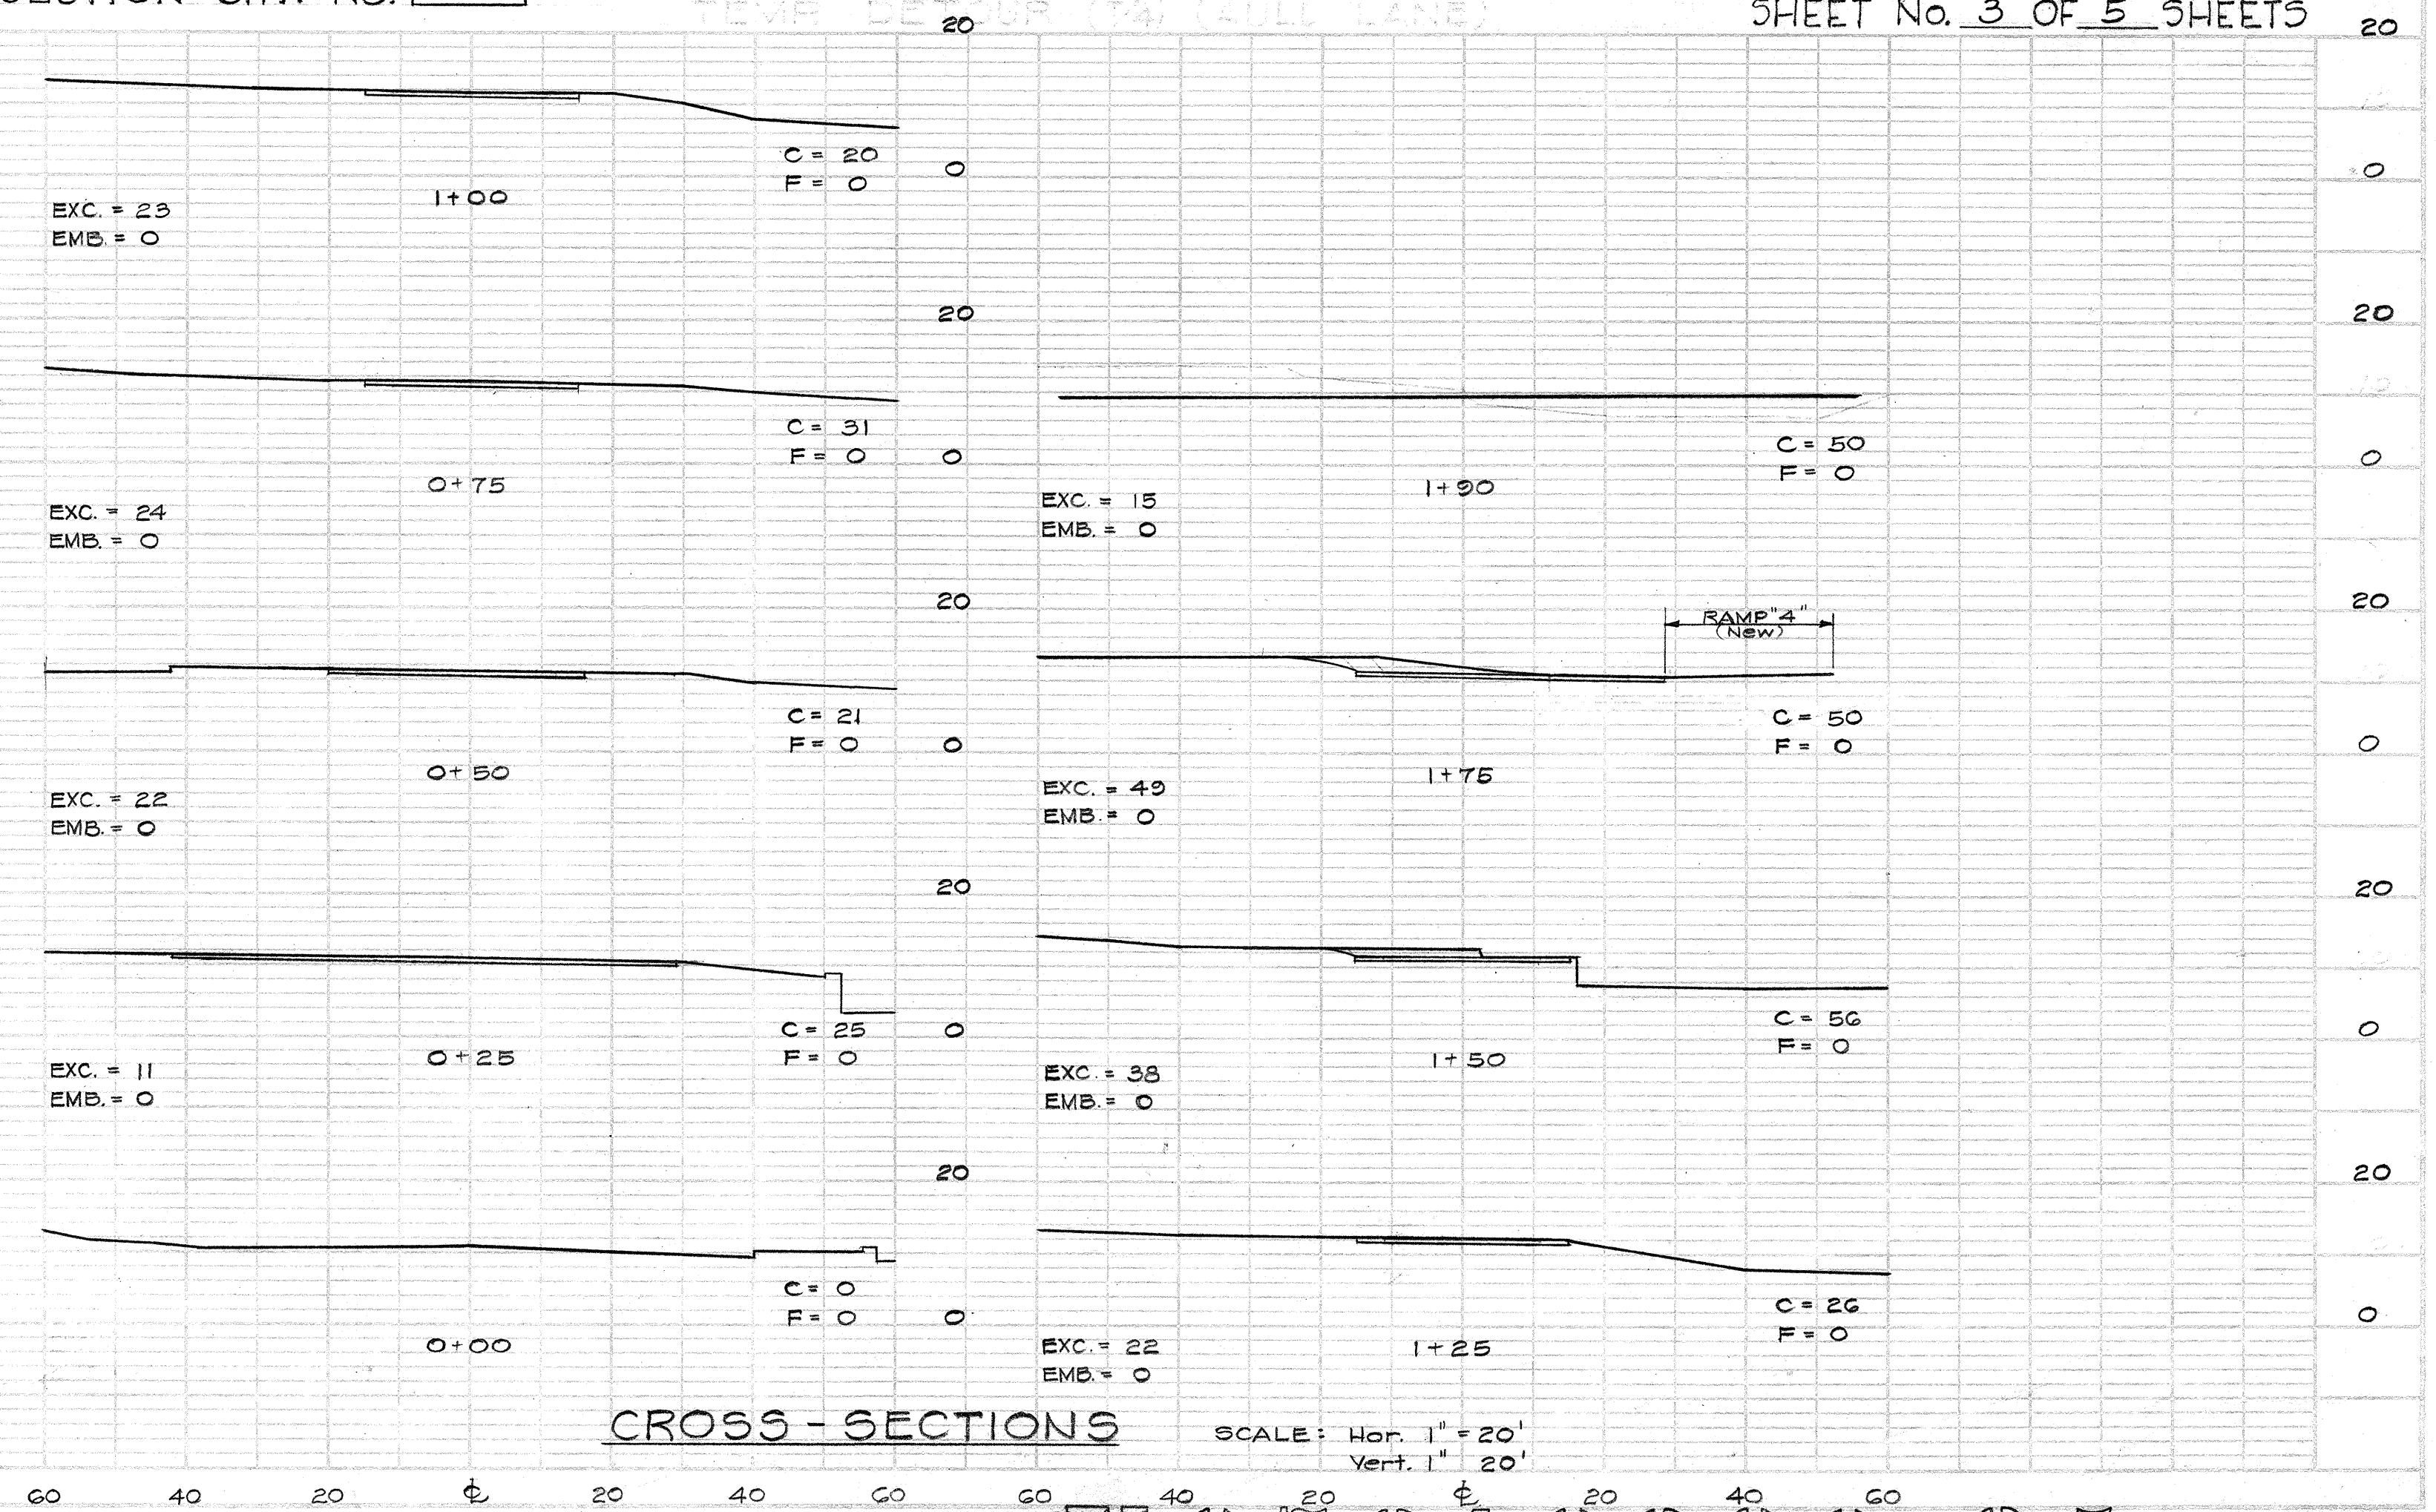

CROSS-SECTIONS

SCALE: Hor. 1" = 20'
Vert. 1" = 20'

U 0 7 2 1 0 3 0 0 . 3 5

