



ORIGINAL PLAN	SURVEY PLOTTED BY.....	DATE.....
NOTE BOOK	DRAWN BY.....	α.....
	TRACED BY.....	α.....
	DESIGNED BY.....	α.....
	QUANTITIES BY.....	α.....
No.....	CHECKED BY.....	α.....

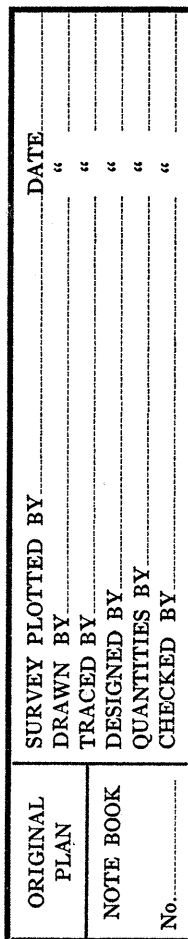

NOTE:
Dimensions typical unless noted
Otherwise on plans.

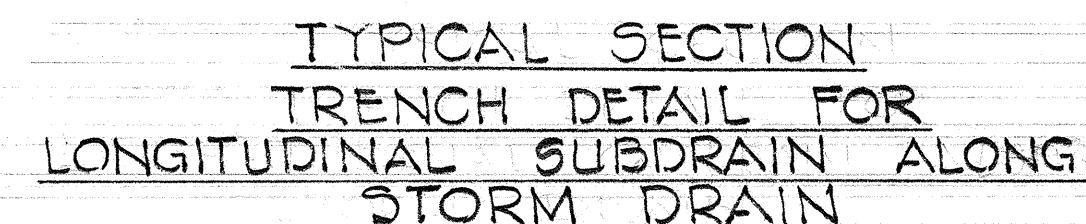

STATE OF HAWAII
DEPARTMENT OF TRANSPORTATION
HIGHWAYS DIVISION

PLAN AND DETAILS OF
SUBSURFACE DRAINS

STA. 106+00 TO STA. 116+00
LUNALILO FREEWAY U-072-1(3)

SCALE AS NOTED OCT 1963

SHEET No. 1 OF 1 SHEETS