

INDEX TO DRAWINGS	
SHT. NO.	DESCRIPTION
1	TITLE SHEET
2-4	PLAN & PROFILE WITH BORING LOCATIONS

STATE OF HAWAII

DEPARTMENT OF TRANSPORTATION

HIGHWAYS DIVISION

HONOLULU, HAWAII

PLANS OF

SUB-STRATA INVESTIGATION

INTERSTATE HIGHWAY

FEDERAL AID INTERSTATE PROJECT I-HI-I(7)

DISTRICT OF EWA


ISLAND OF OAHU

SCALES:


PLAN 1 IN. = 100 FT.

PROFILE.....HOR. 1 IN. = 100 FT.

VER. 1 IN. = 10 FT.

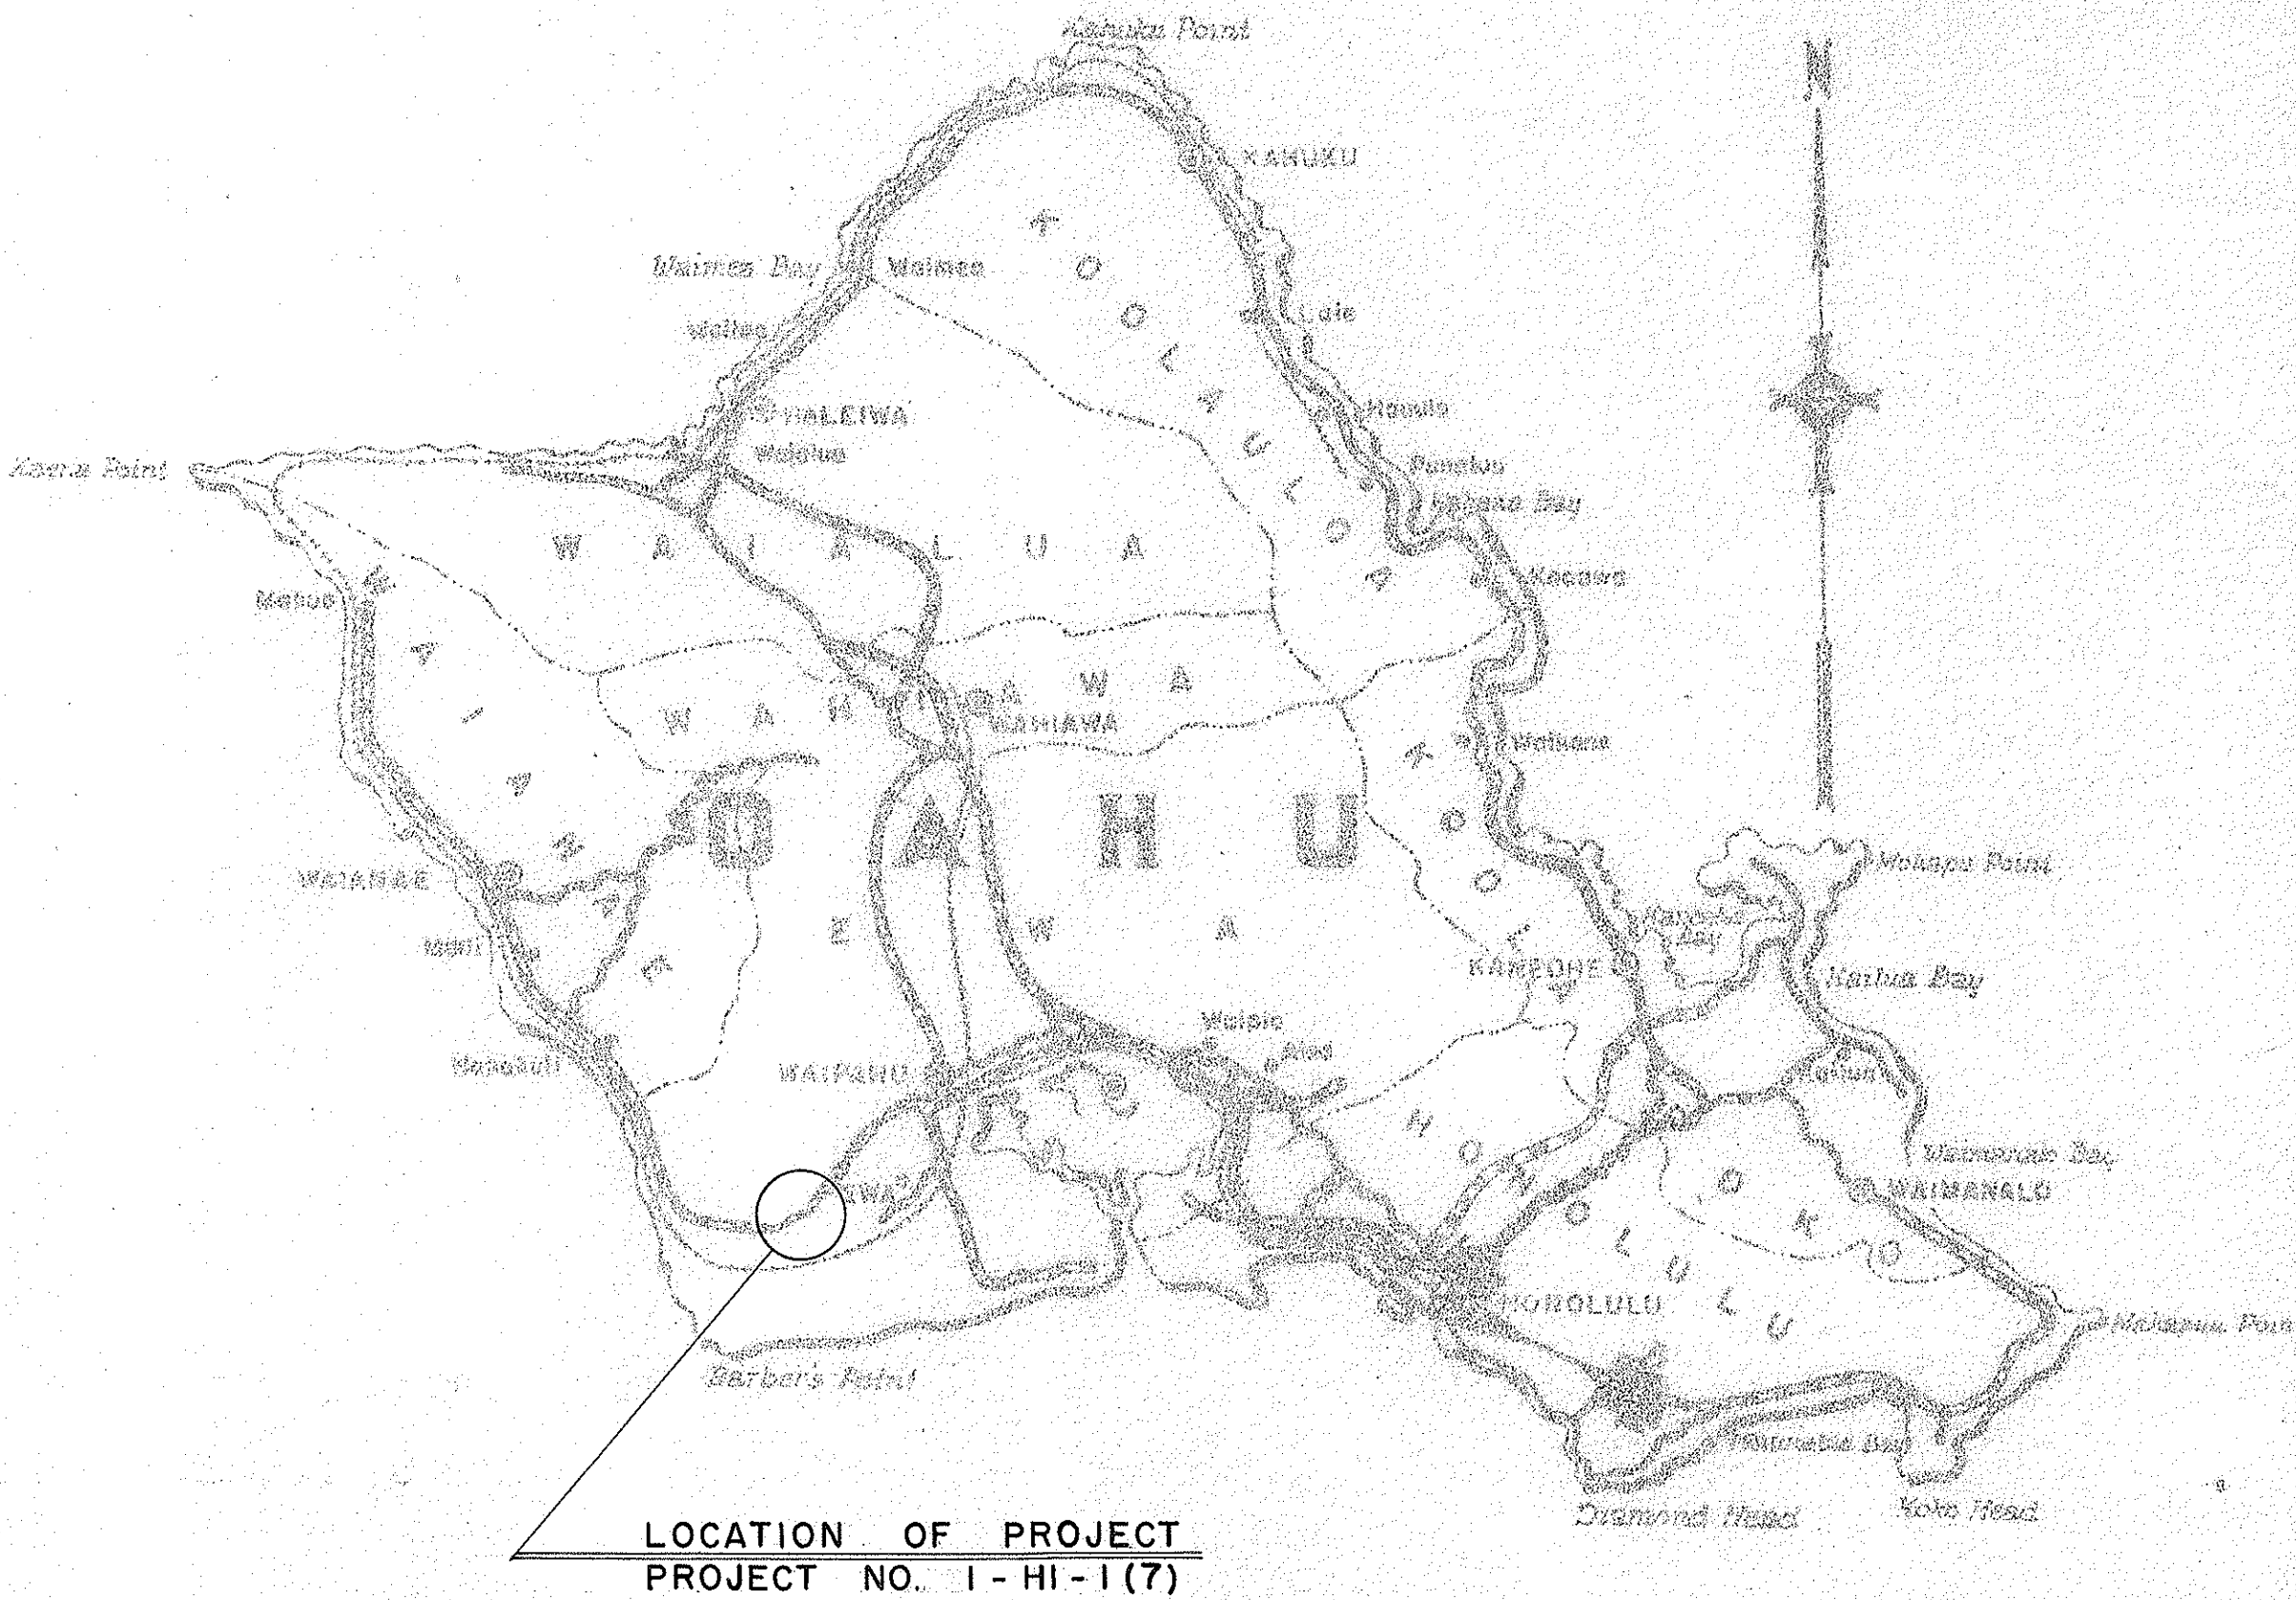

Federal Aid Projects Previously Constructed Or Under Construction

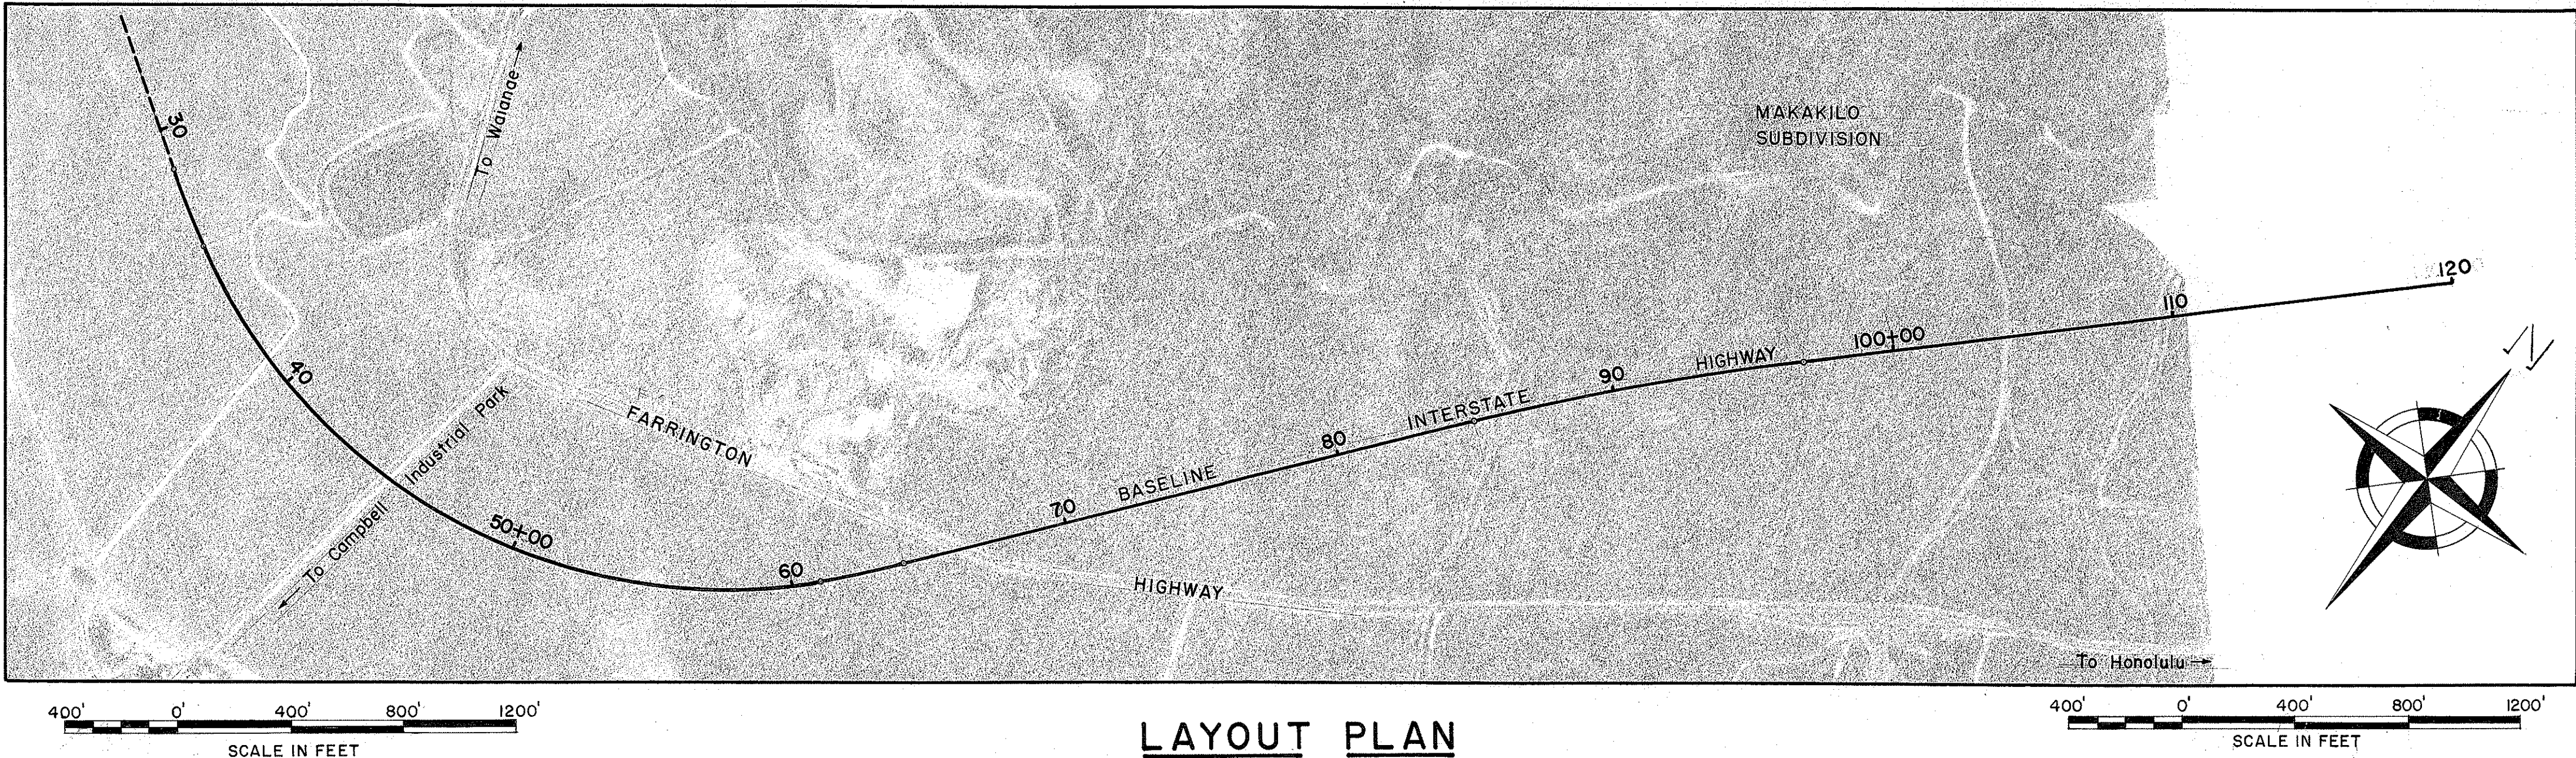

LAYOUT PLAN

APPROVED: DATE Mar. 21, 1963

Fujio Matsumoto

DIRECTOR OF TRANSPORTATION

DEPARTMENT OF COMMERCE

BUREAU OF PUBLIC ROADS

APPROVED:

DIVISION ENGINEER

DATE

DESIGNED BY	DATE
DRAWN BY	
CHECKED BY	
NOTED BY	
DATE	