



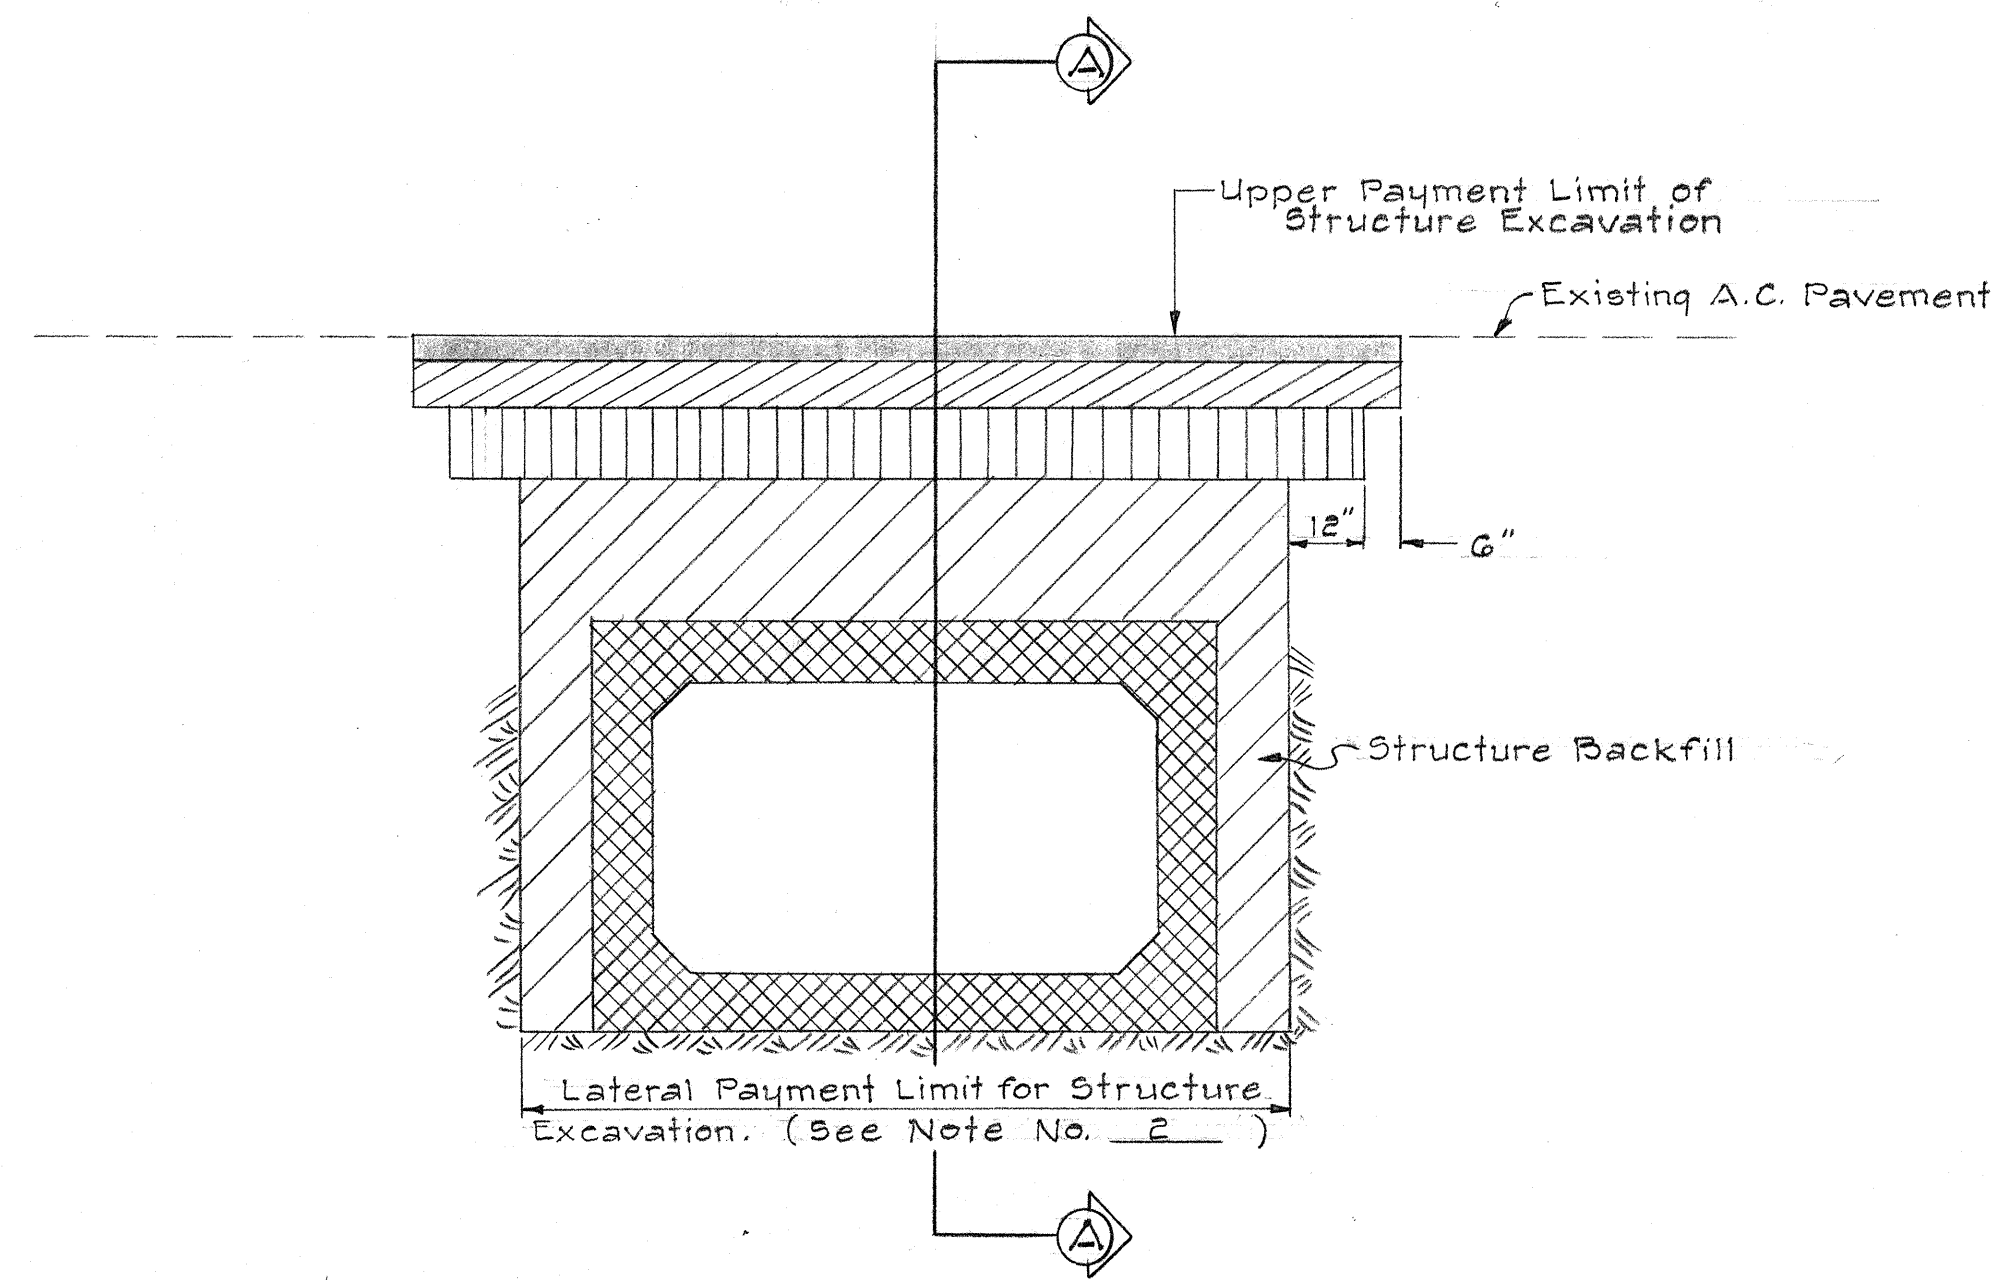

TYPICAL ASPHALT CONCRETE PAVEMENT SECTION

Scale: $\frac{3}{8}'' = 1'-0''$

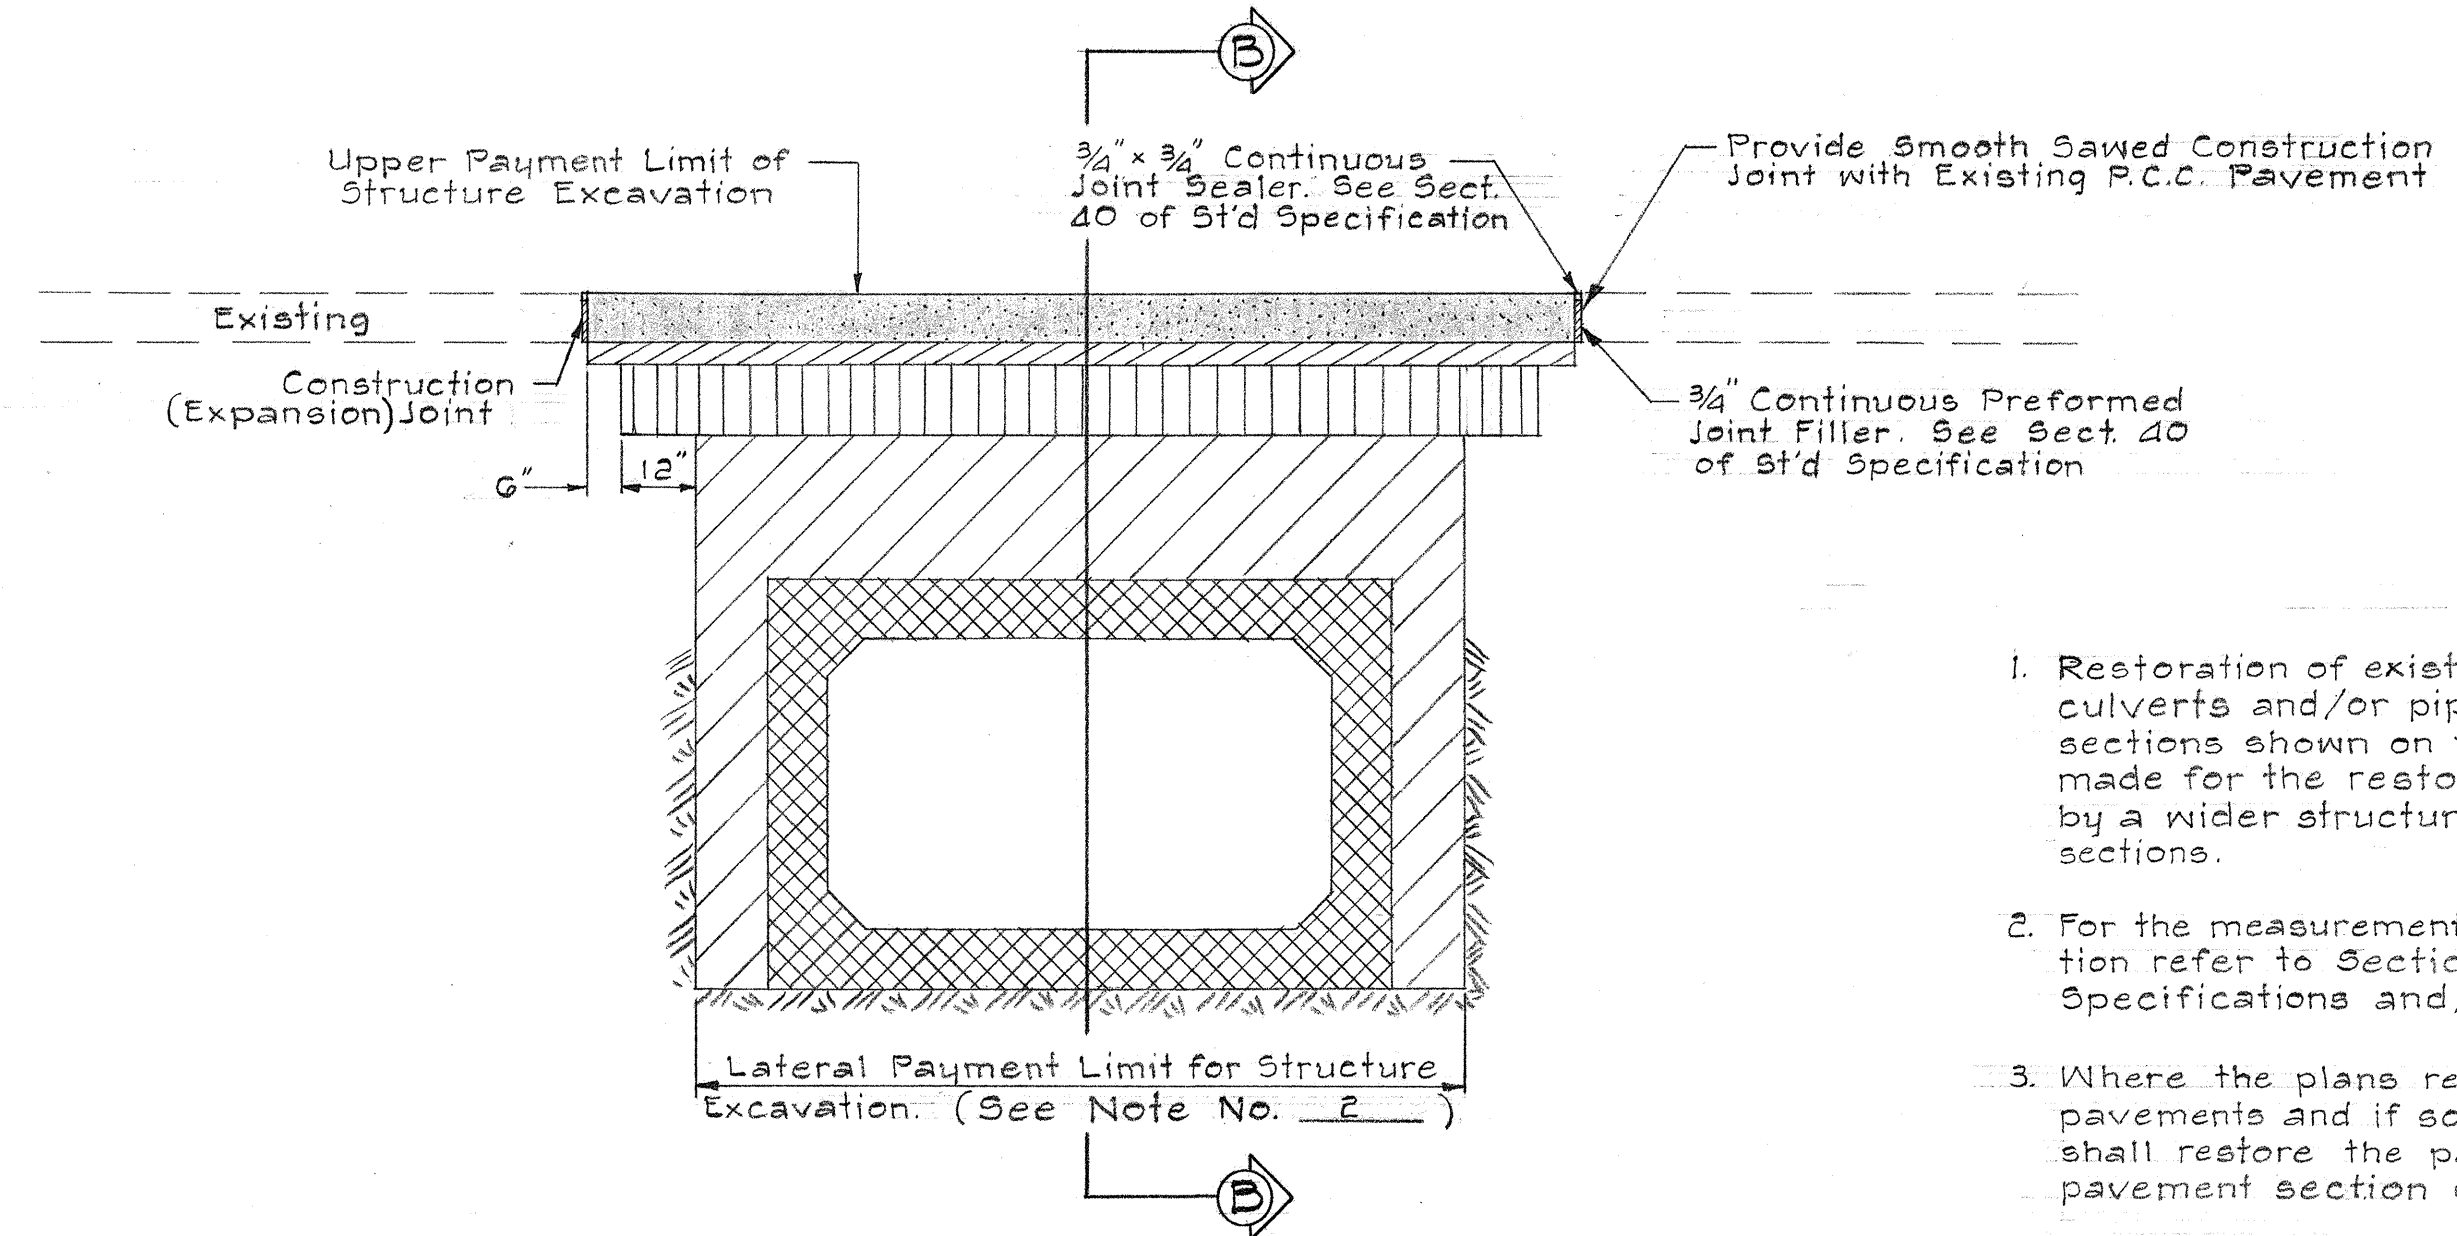


TYPICAL P.C.C. PAVEMENT SECTION

Scale: $\frac{3}{8}'' = 1'-0''$


NOTES

- Restoration of existing pavements after construction of box culverts and/or pipe laying shall be based on the typical sections shown on this plan sheet. No compensation will be made for the restoration of existing pavements necessitated by a wider structure excavation than indicated in the typical sections.
- For the measurement of lateral pay limits of structure excavation refer to Sections 14, 50, 100 and 101 of the Standard Specifications and/or the Special Provisions.
- Where the plans require the removal of pipes under existing pavements and if so ordered by the Engineer, the Contractor shall restore the pavement in accordance with these typical pavement section details.
- Cost of furnishing and installing joint filler and sealer for the P.C.C. pavement construction joints shall be considered as incidental to the contract item for "P.C.C. Pavement" and no separate payment will be made thereof.

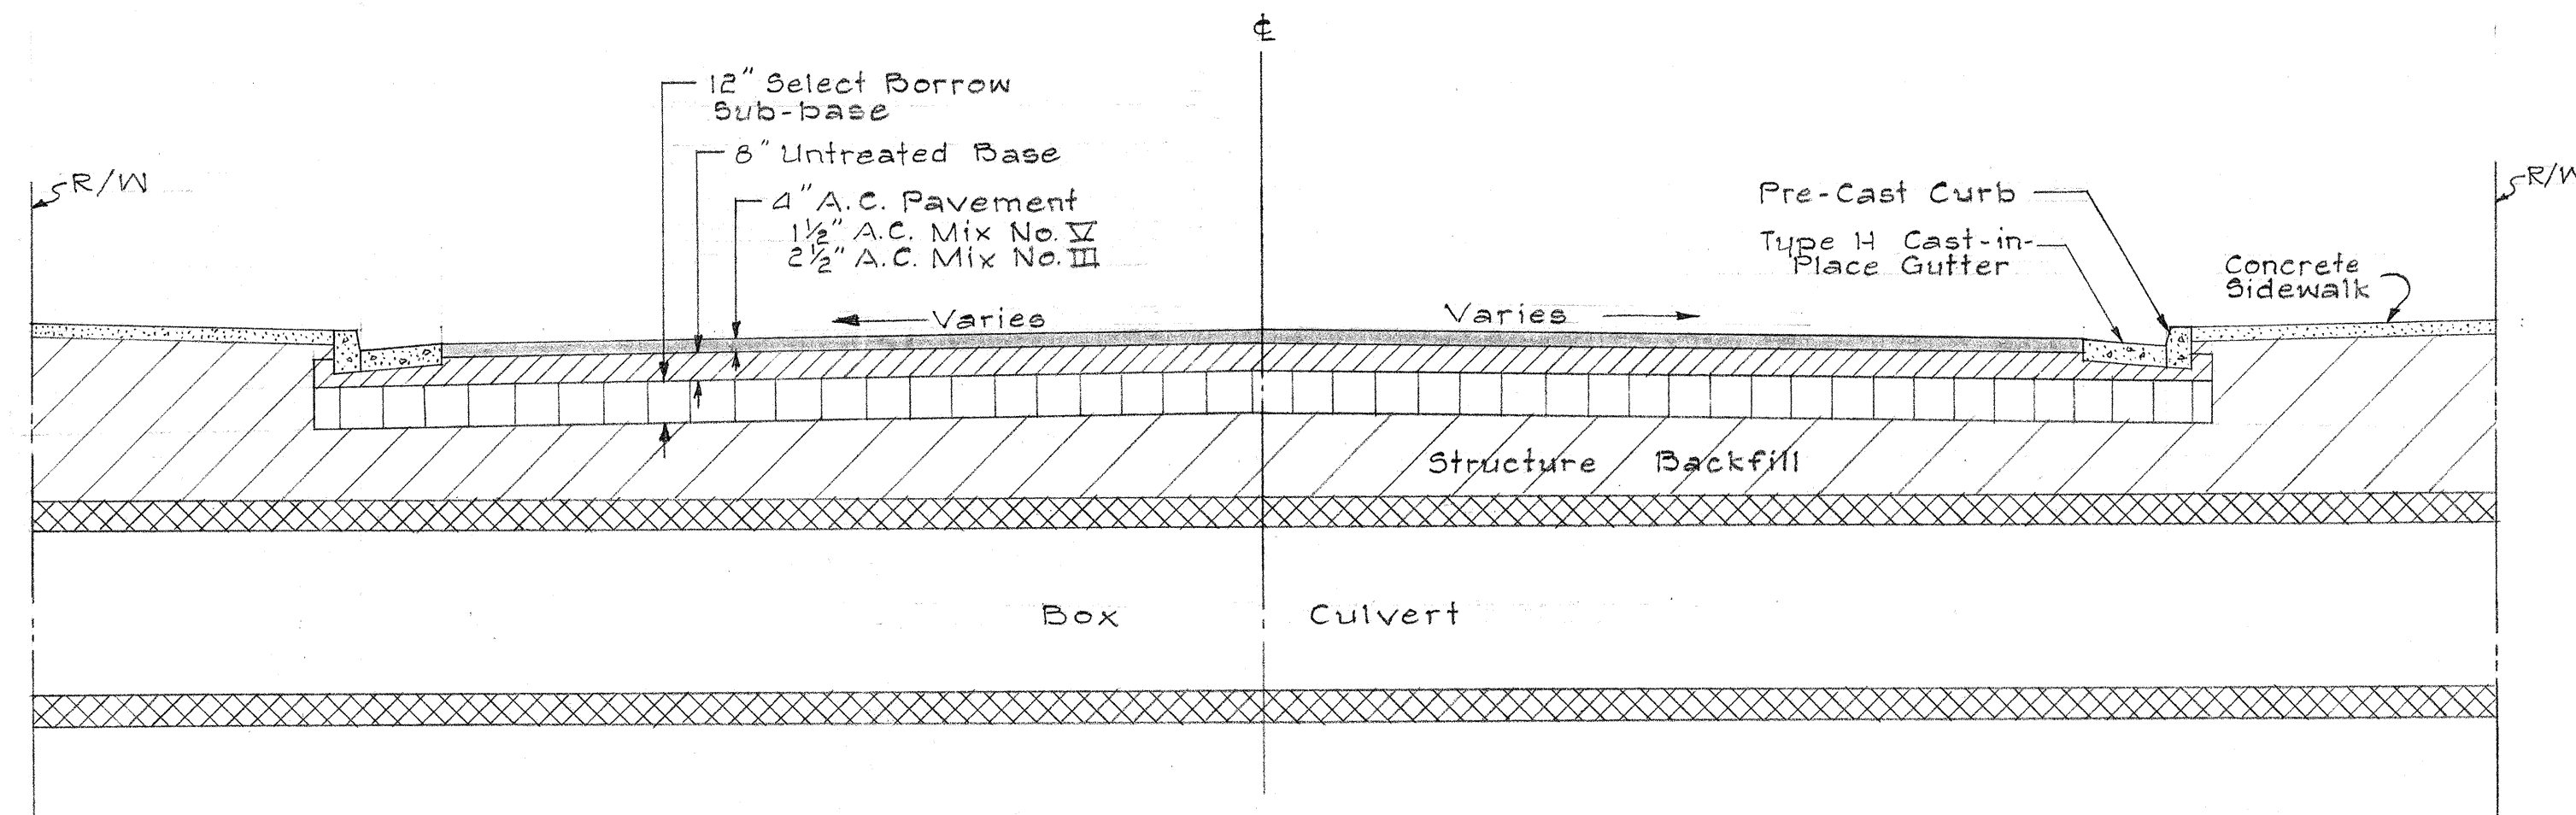

SECTION "A-A"

Scale: $\frac{1}{4}'' = 1'-0''$

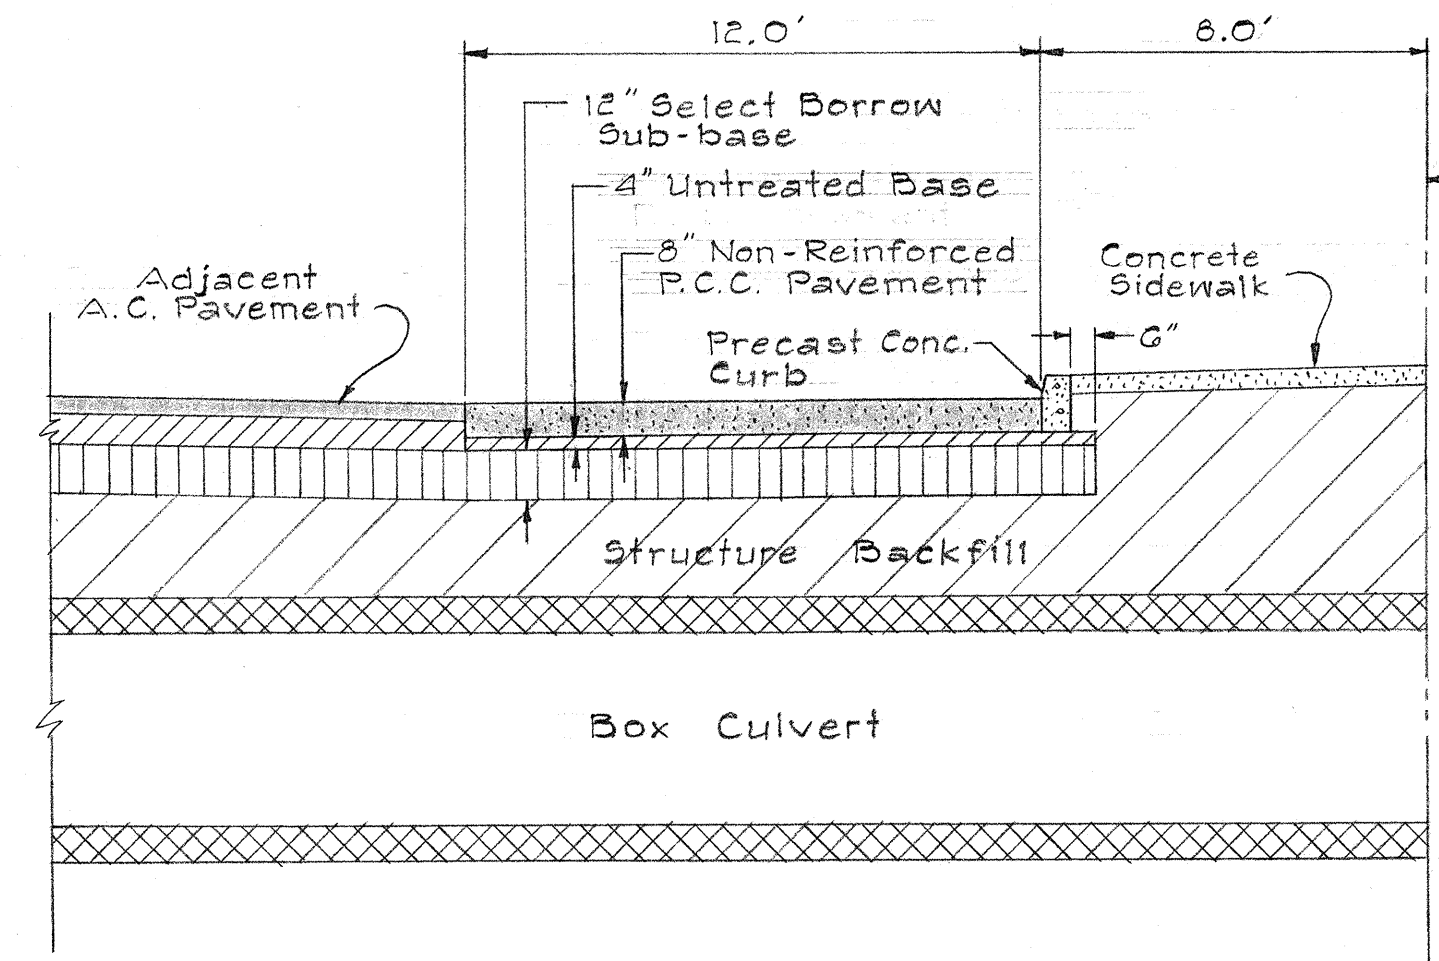

SECTION "B-B"

Scale: $\frac{1}{4}'' = 1'-0''$


ORIGINAL PLAN	SURVEY PLOTTED BY	DATE
DESIGNED BY	DRAWN BY	
CHECKED BY	NOTED BY	

STATE OF HAWAII
DEPARTMENT OF TRANSPORTATION
HIGHWAYS DIVISION


MISCELLANEOUS DETAILS
TYPICAL PAVEMENT SECTIONS

INTERSTATE HIGHWAY
PROJ. No. I-H-1(5):24 UNIT 1

Scale: As Shown Date: June, 1964

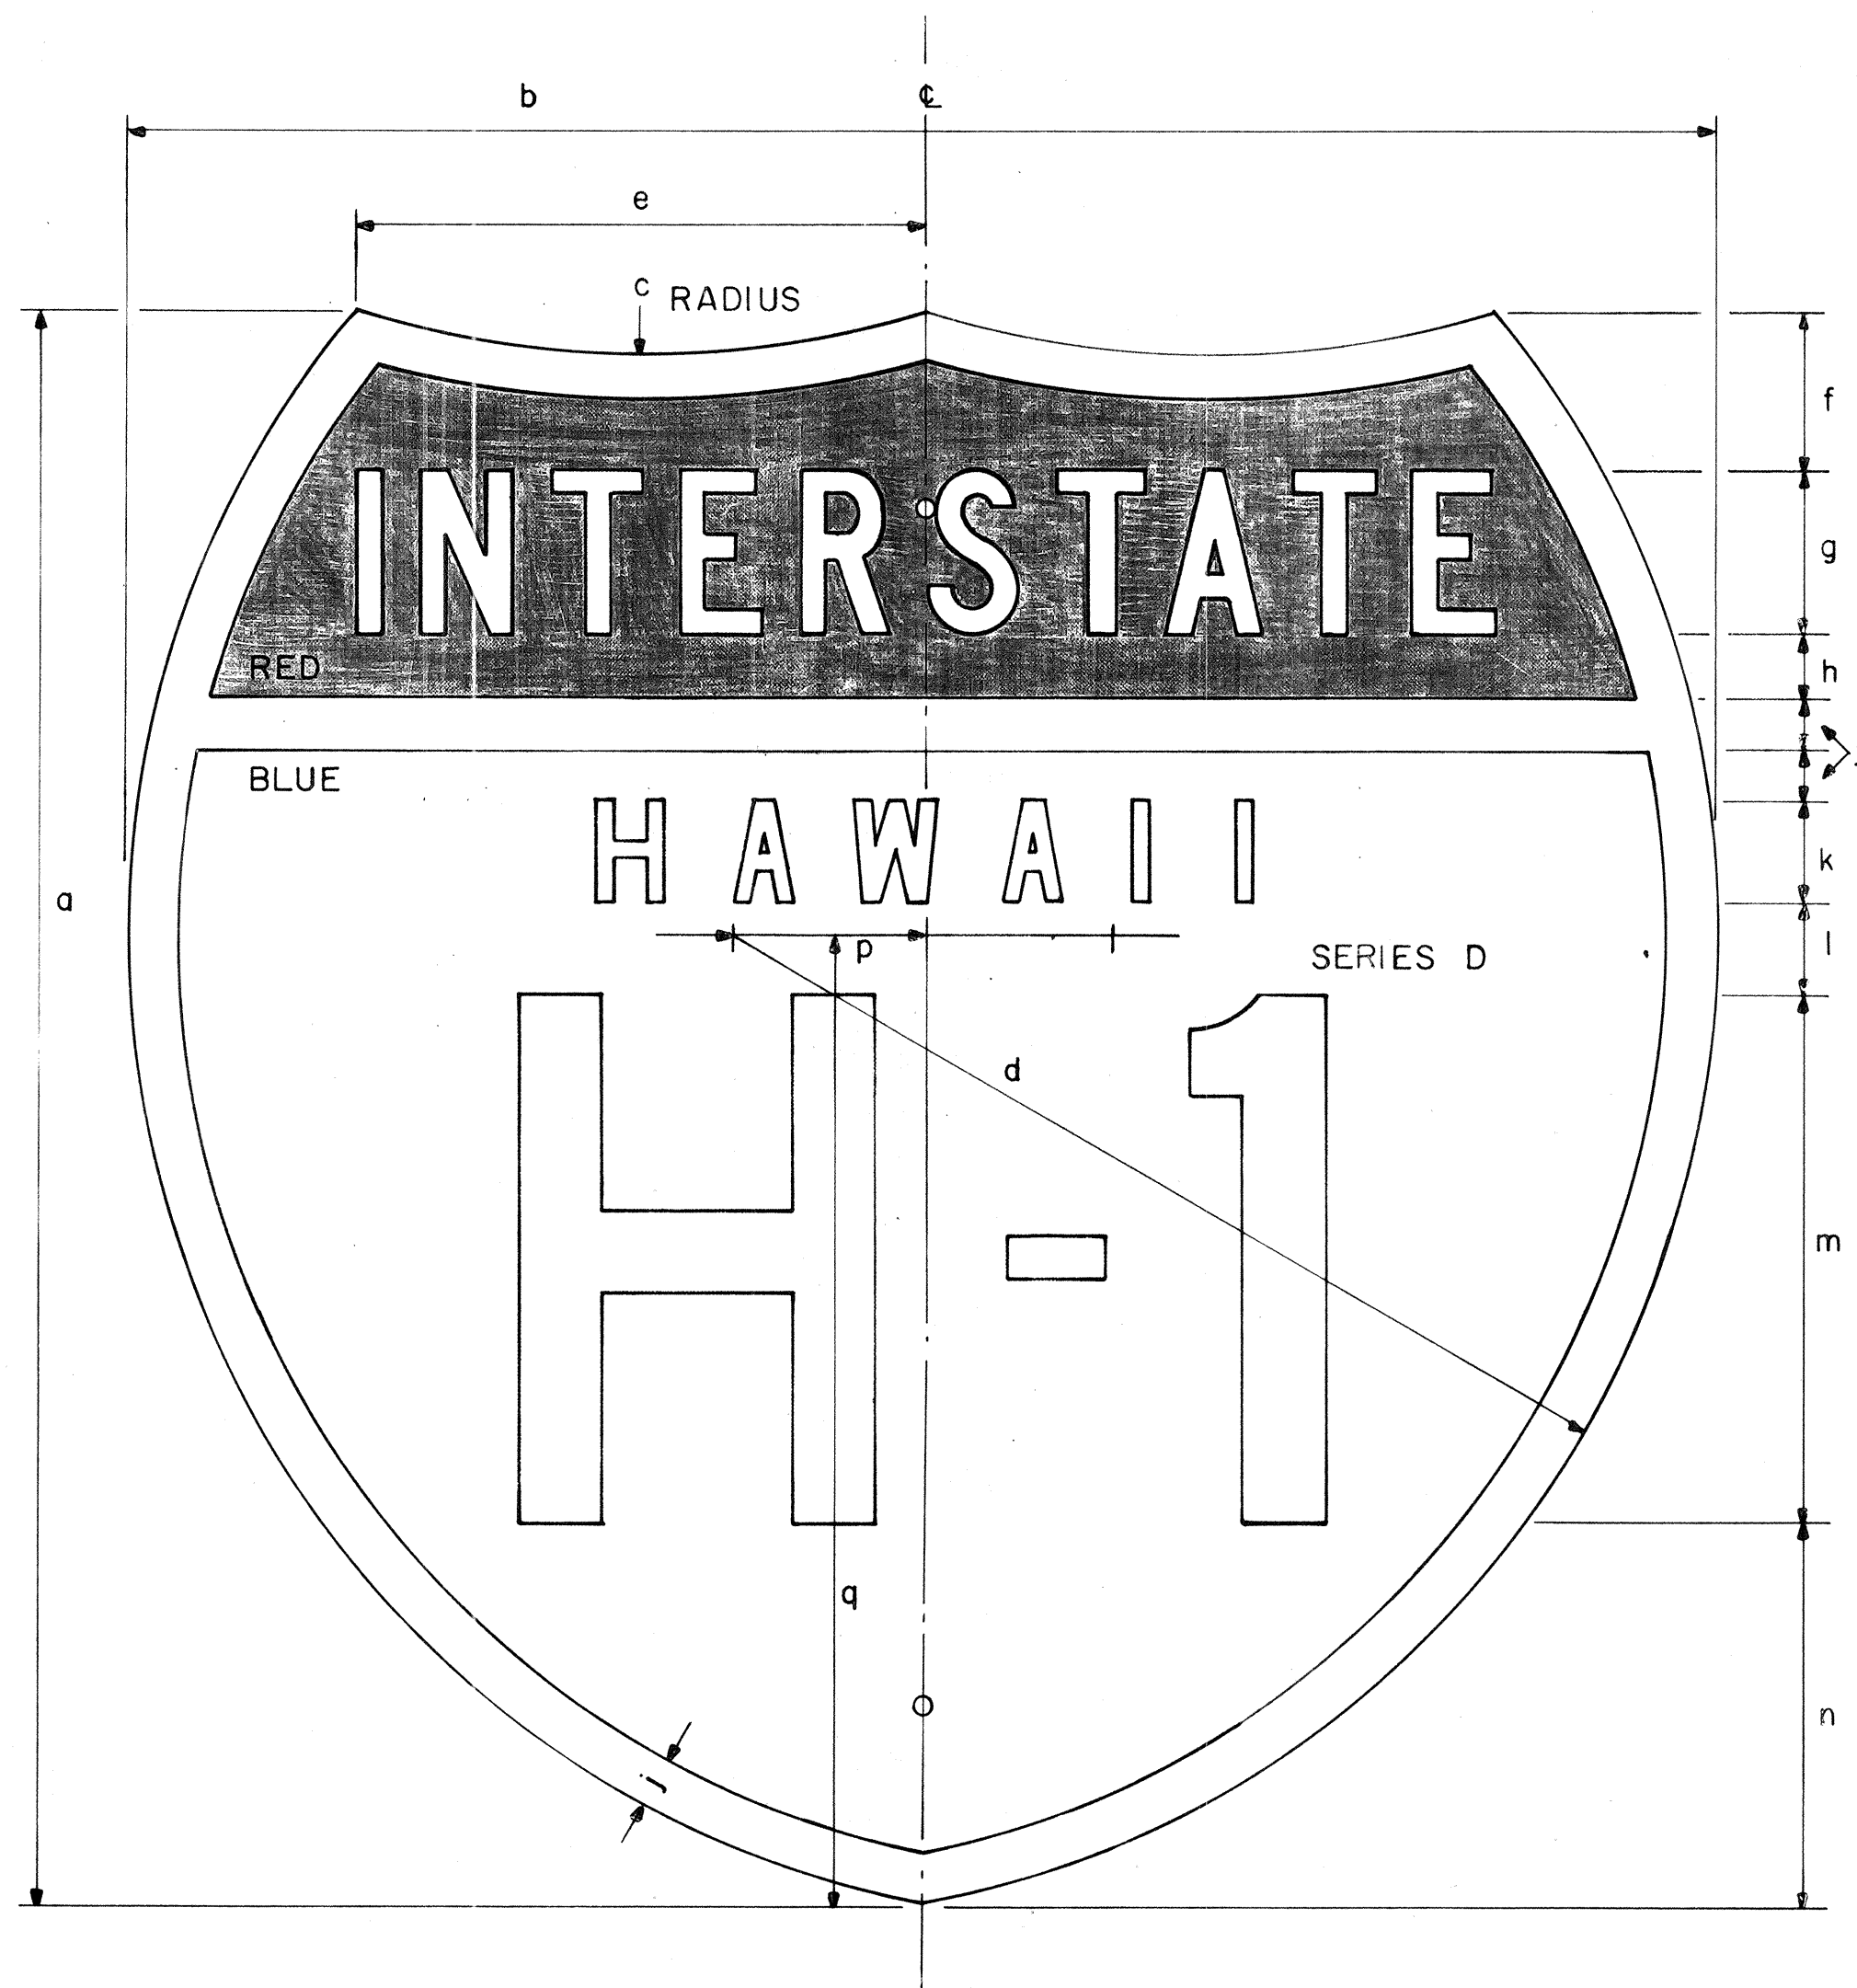

INTERSTATE ROUTE MARKER
IM-1 ()

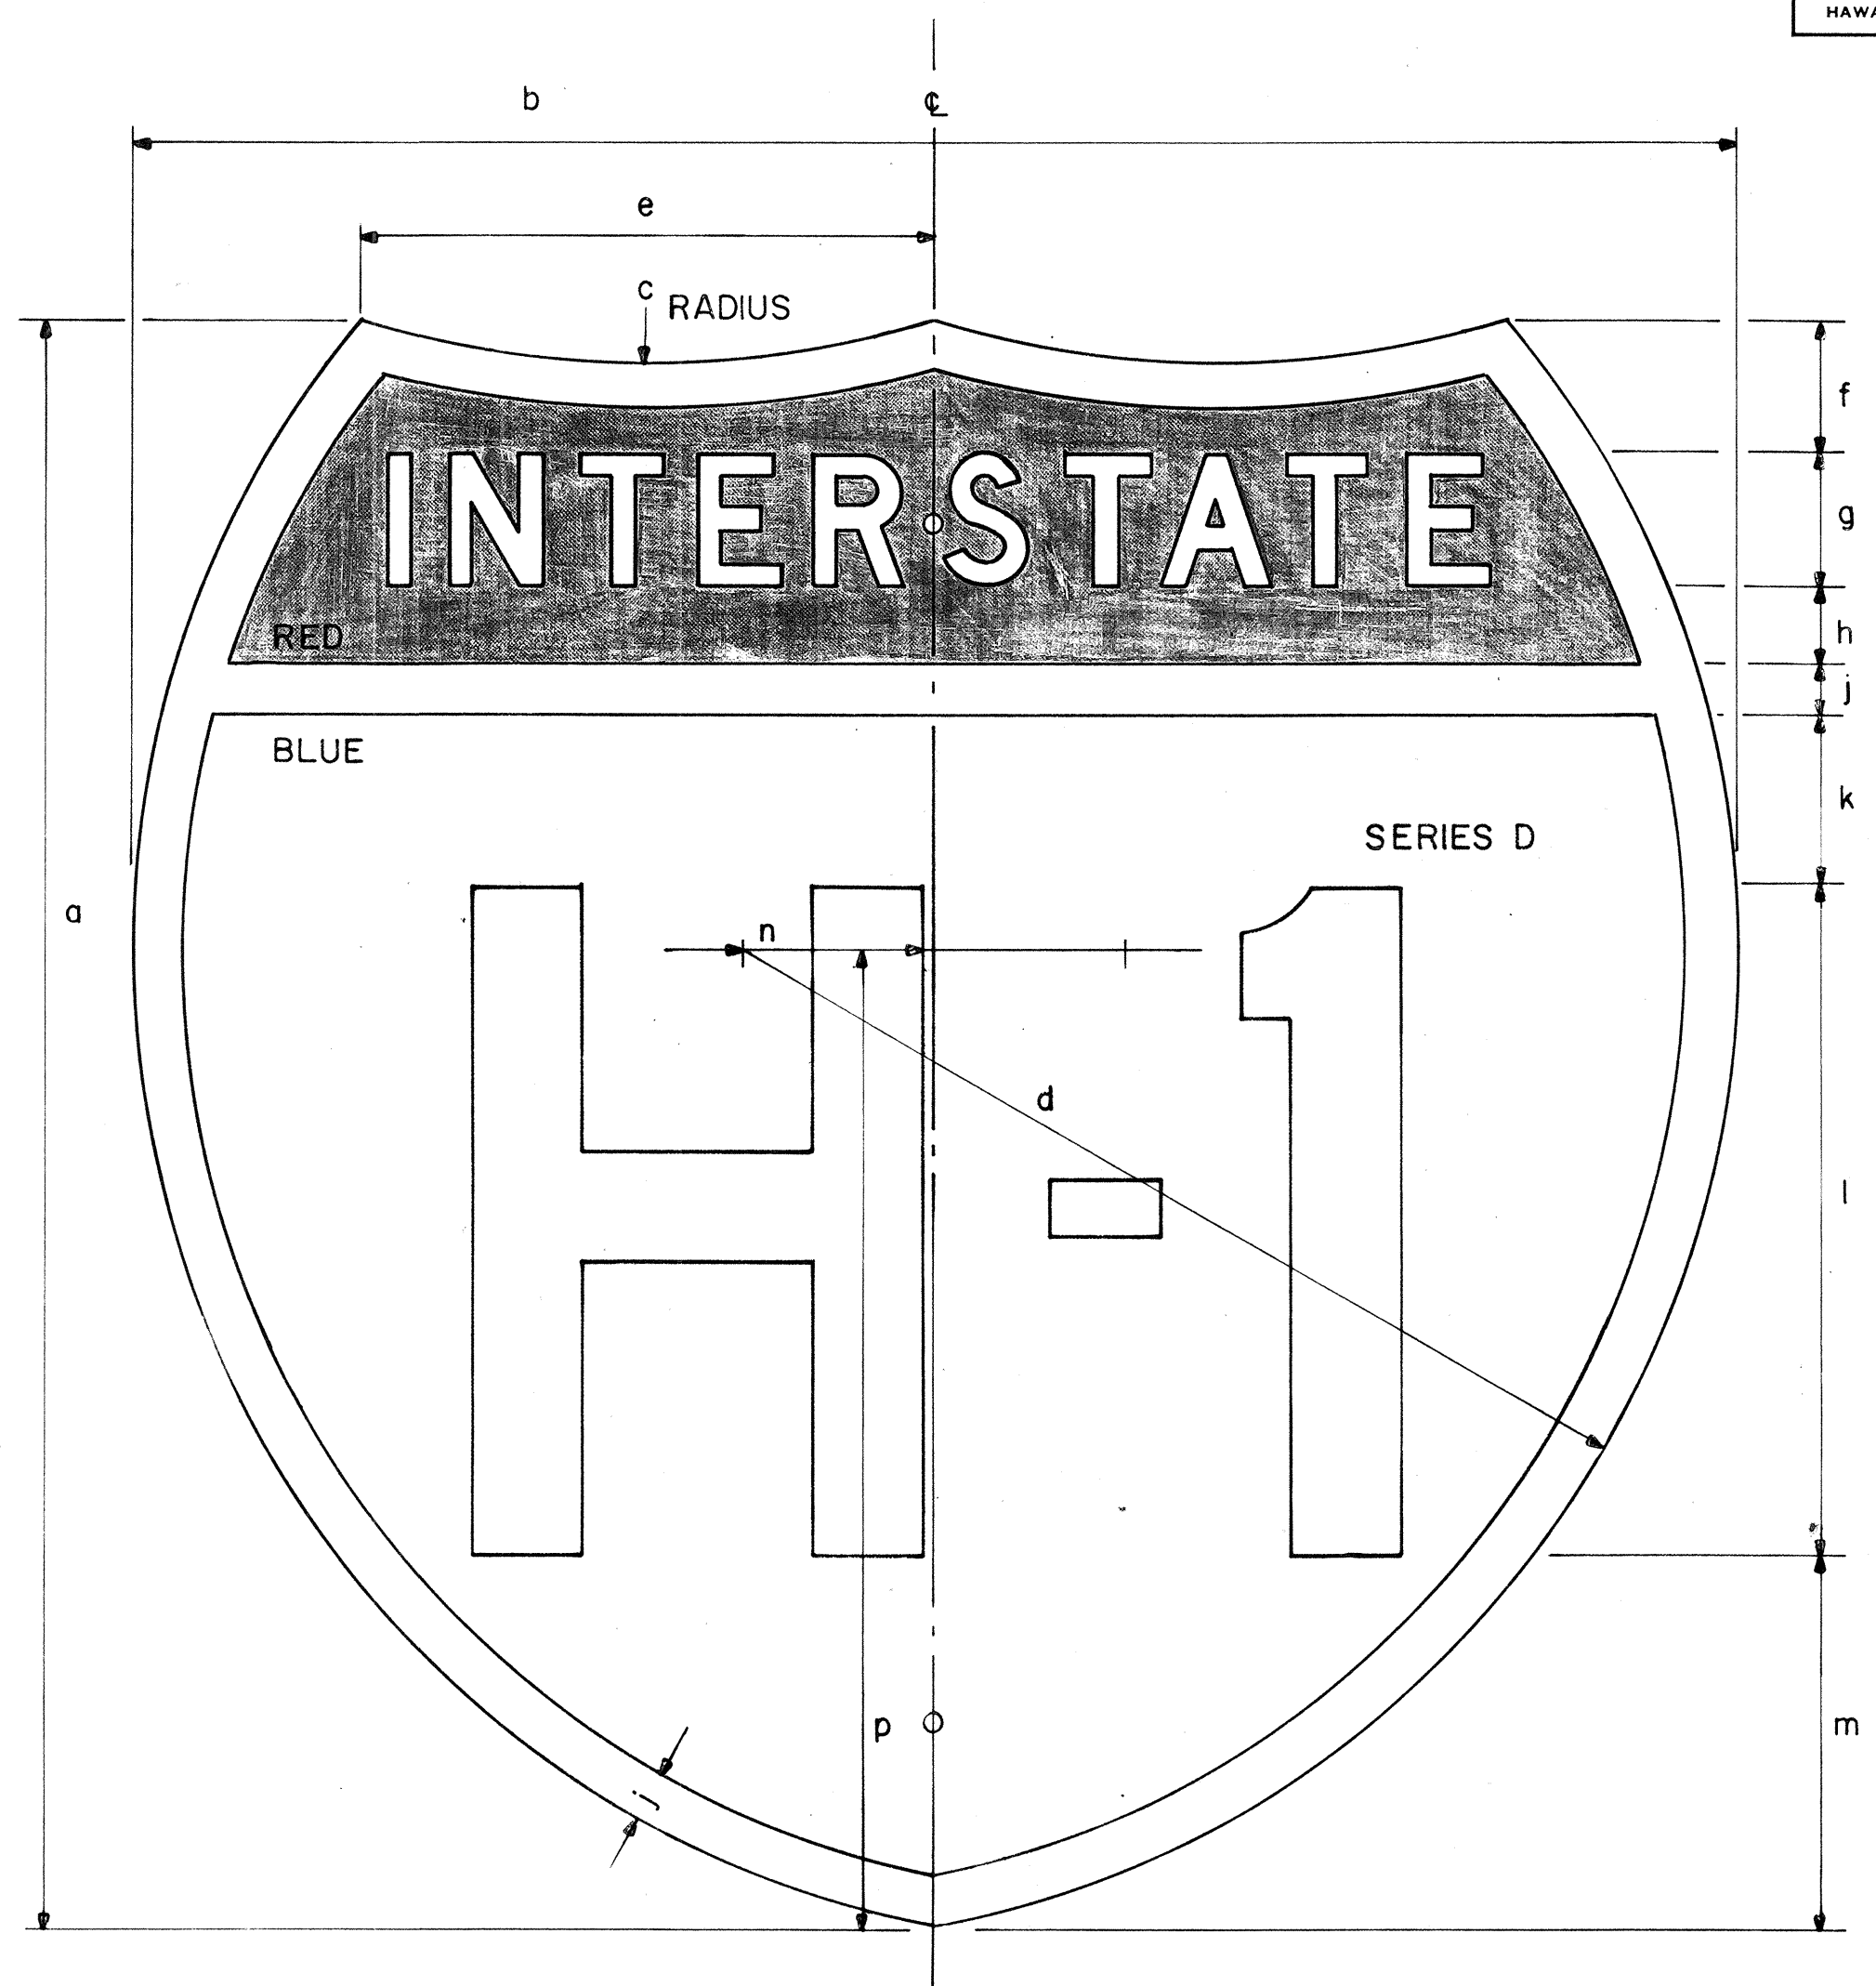

INTERSTATE ROUTE MARKER
IM-2 ()

INTERSTATE SHIELDS - INDEPENDENT USE

()	a	b	c	d	e	f	g	h	j	k	l	m	n	p	q
1	18	21	13 1/8	12 9/16	9 3/16	1 25/32	1 7/8 C	3/4	9/16	1 1/8 D	1 1/32	6	4 5/16	2 1/16	12 7/16
2	24	24	15	14 7/8	8 5/8	2 3/8	2 1/2 C	1	3/4	1 1/2 D	1 3/8	8	5 3/4	2 7/8	14 5/8
3	36	36	22 1/2	22 5/16	12 15/16	3 9/16	3 3/4 C	1 1/2	1 1/8	2 1/4 D	2 1/16	12	8 5/8	4 5/16	21 15/16

INTERSTATE SHIELDS ON GUIDE SIGNS

()	a	b	c	d	e	f	g	h	j	k	l	m	n	p
2	24	24	15	14 7/8	8 5/8	2	20	1 3/16	3/4	2 9/16	10	5 1/2	2 7/8	14 5/8
3	36	36	22 1/2	22 5/16	12 15/16	3 7/16	30	1 5/16	1 1/8	3 1/8	15	9	4 5/16	21 15/16
4	48	48	30	29 3/4	17 1/4	4 3/4	50	2	1 1/2	4	18	12 3/4	5 3/4	29 1/4

GENERAL NOTES

- The shape, color, dimensions, symbols, wording, lettering and reflectorizing of all signs shall be in accordance with the "Manual on Uniform Traffic Control Devices for Streets and Highways," dated June 1961 and the BPR manual "Standard Highway Signs," dated September 1961, unless otherwise specified.
- All letters and figures shall conform to the manual "Standard Alphabets for Highway Signs," Dept. of Commerce, Bureau of Public Roads, 1952.
- All markers shall be reflectorized unless otherwise specified.
- All markers shall have 3/8" bolt holes drilled at appropriate locations unless otherwise specified.
- The Interstate Route Marker shall be a cut-out shield, in a red, white and blue design as shown on the plans.

APPROVED:

DATE:

DIRECTOR OF TRANSPORTATION

STATE OF HAWAII
DEPARTMENT OF TRANSPORTATION
HIGHWAYS DIVISION
STANDARD DETAILS
INTERSTATE ROUTE MARKERS

No Scale

SHEET NO. OF SHEETS

ORIGINAL PLAN	SURVEY PLOTTED BY	DATE
NOTE BOOK	DESIGNED BY	
No.	CHECKED BY	