INDEX		TO	DRAWIN	IGS
SHT. NO.	DESCRIPTION			
	:	1		
	Miller			
		Wallet Lider was a recommendation of		
		······································		

7.		***************************************		· · · · · · · · · · · · · · · · · · ·

STATE OF HAWAII

DEPARTMENT OF TRANSPORTATION
HIGHWAYS DIVISION


HONOLULU, HAWAII


PLANS FOR SUB-LAND INVESTIGATION

INTERSTATE ROUTE H-1

WAIAWA STREAM TO WEST OF WAIAU INTERCHANGE FEDERAL AID INTERSTATE PROJECT NO. I-HI-I(12)

DISTRICT OF EWA ISLAND OF OAHU

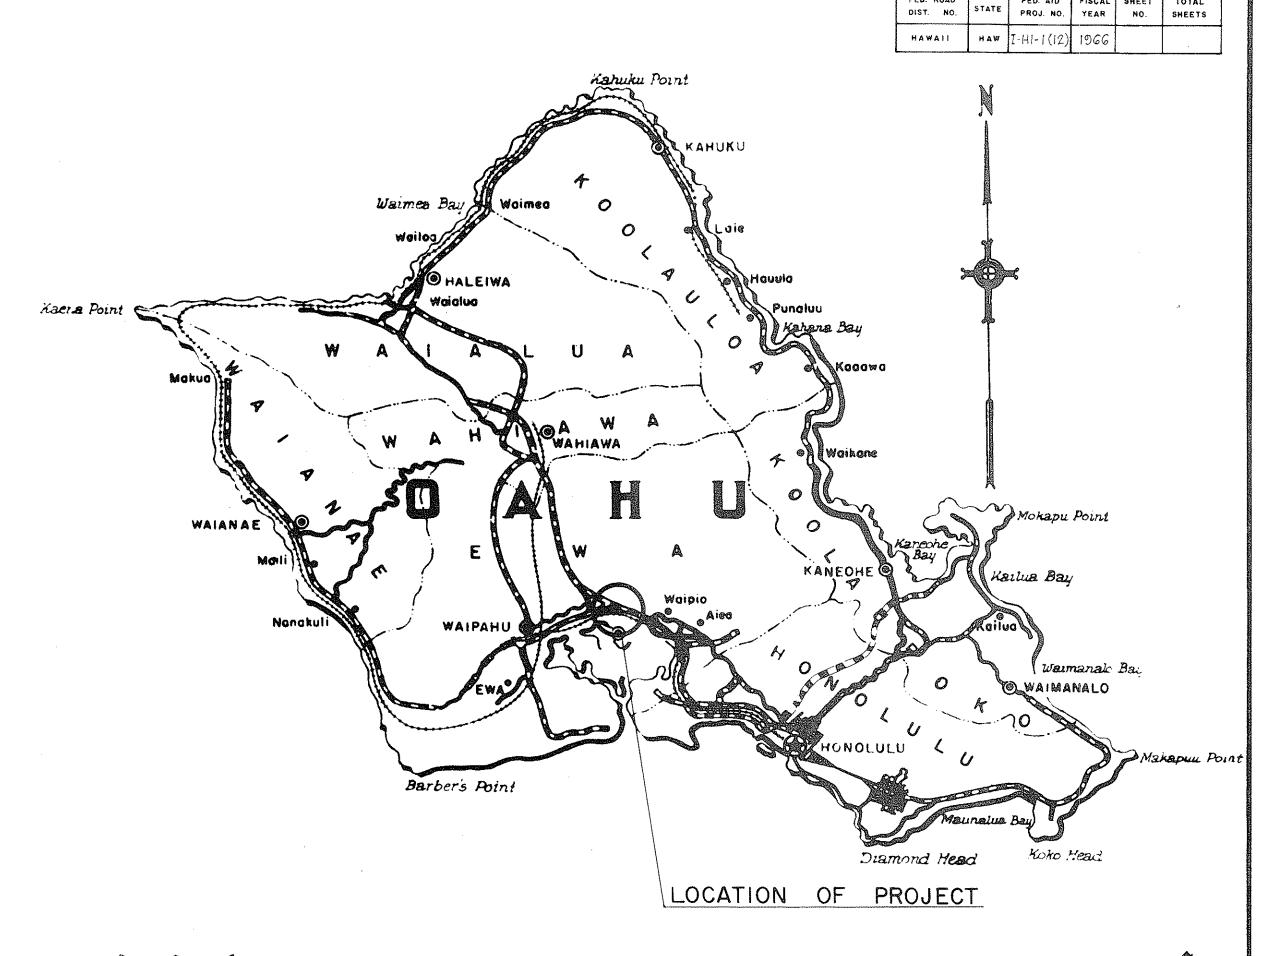

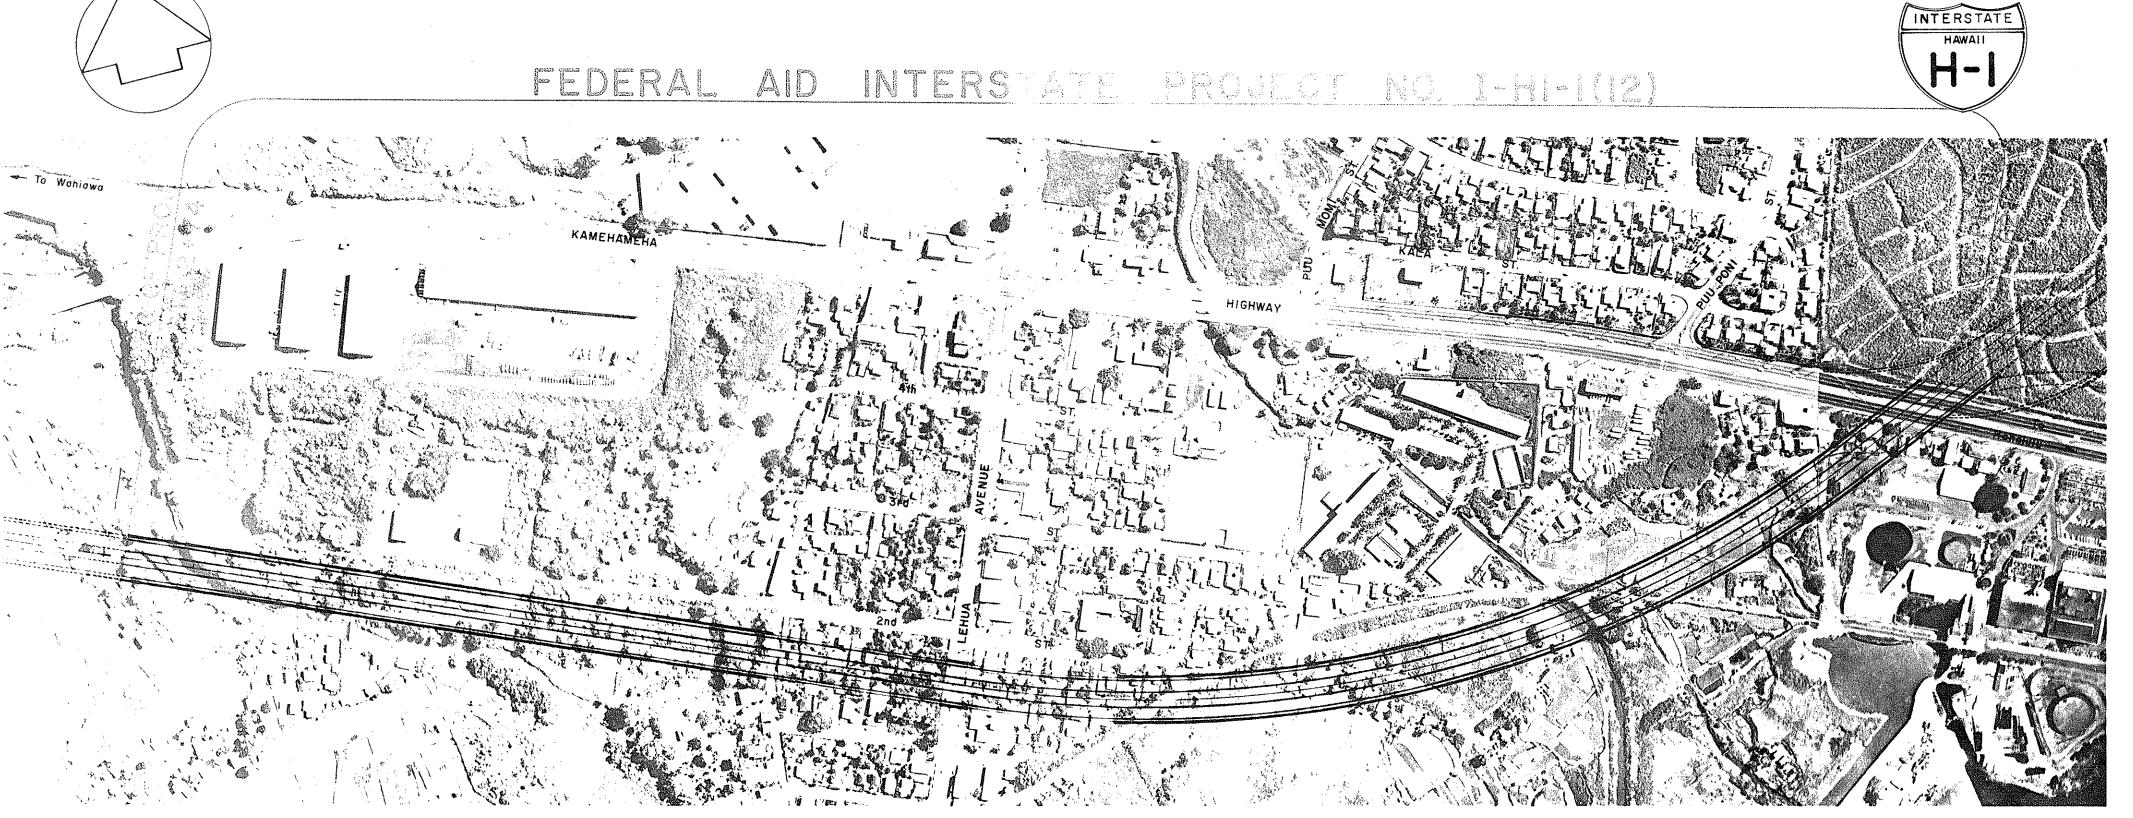

Federal Aid Projects Previously Constructed Or Under Construction

APPROVED:

DIRECTOR OF TRANSPORTATION

ORIGINAL DESIGNED BY C. C. S. G. DATE PLAN DRAWN BY TRACED BY OUTE BOOK OLANTITIES BY

300 600