



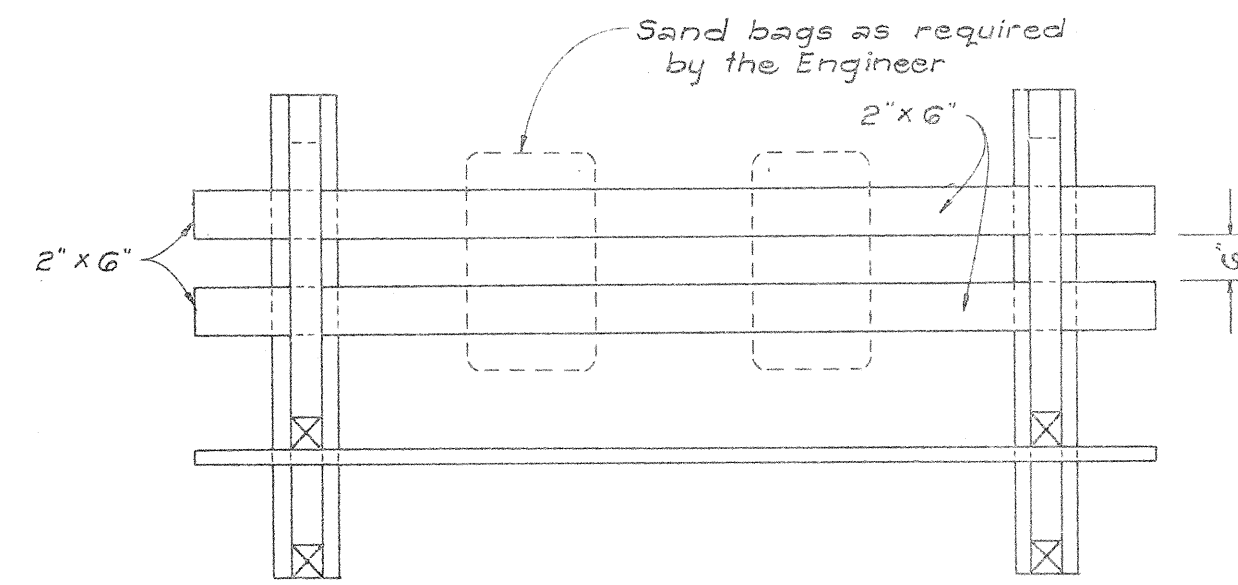


PLAN VIEW

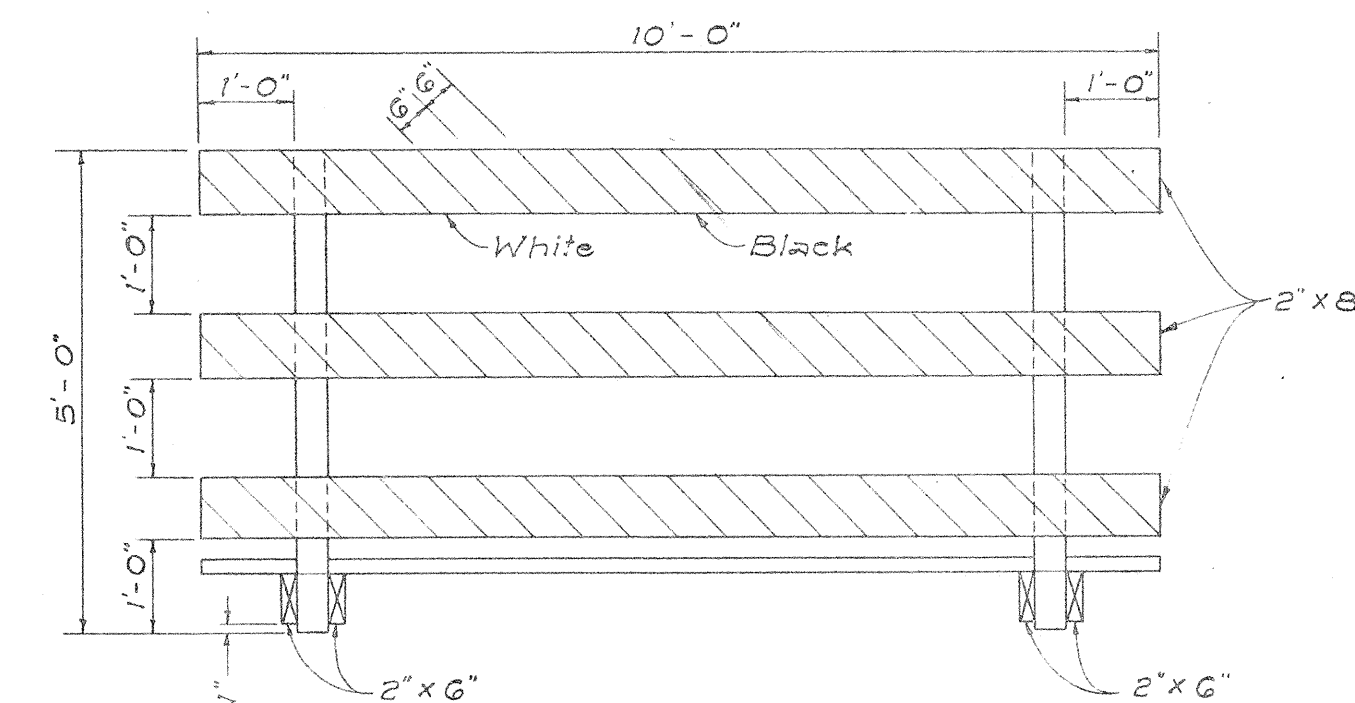


FRONT VIEW


CLASS I BARRICADE

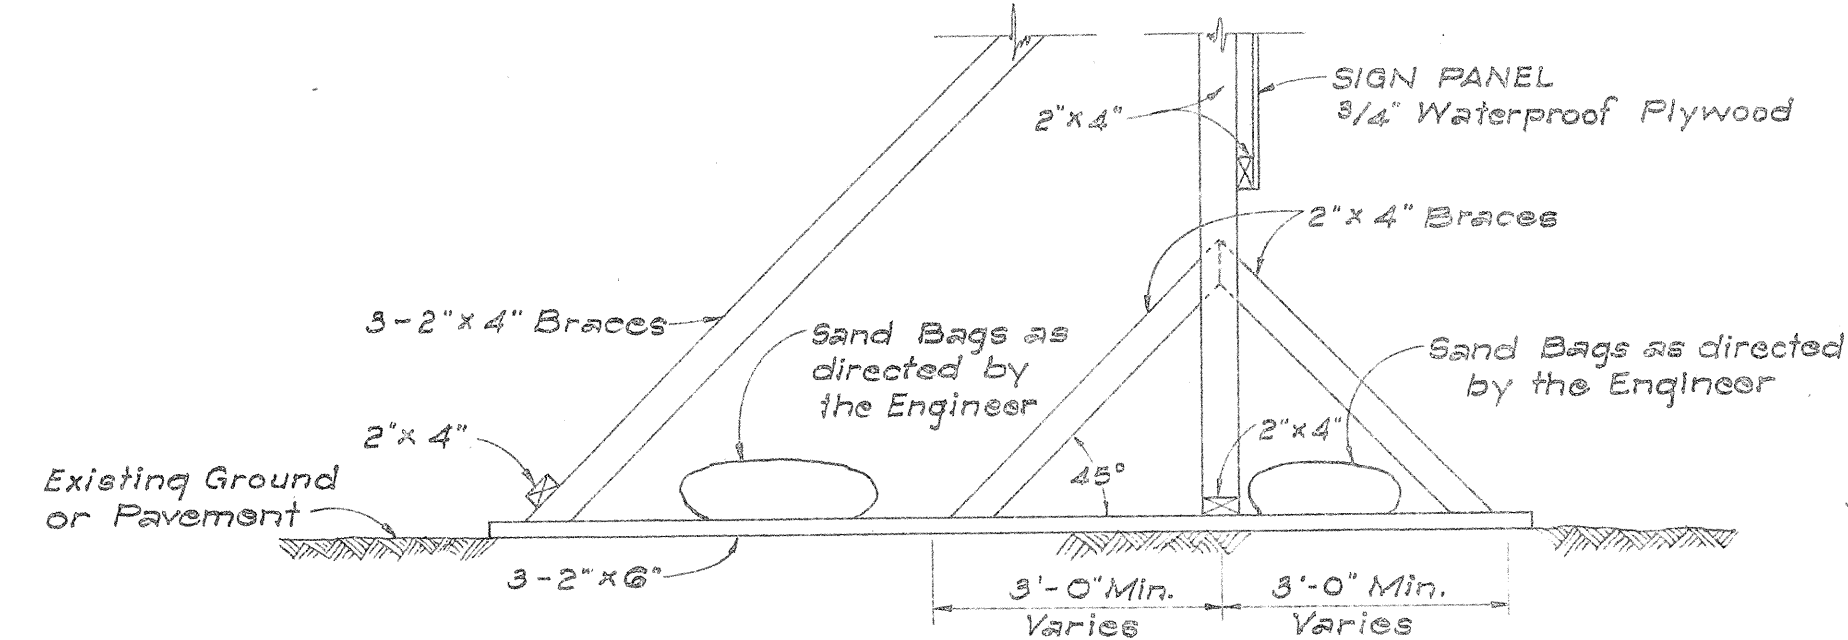


SIDE VIEW
(SIGN FRAME WEIGHTED DOWN)

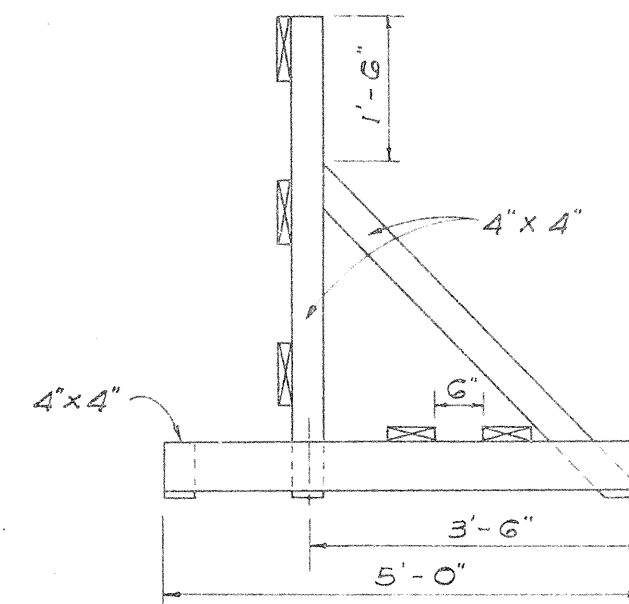

END VIEW

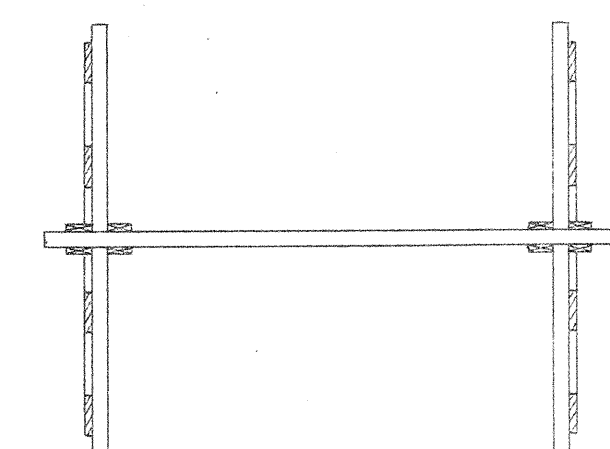


PLAN VIEW

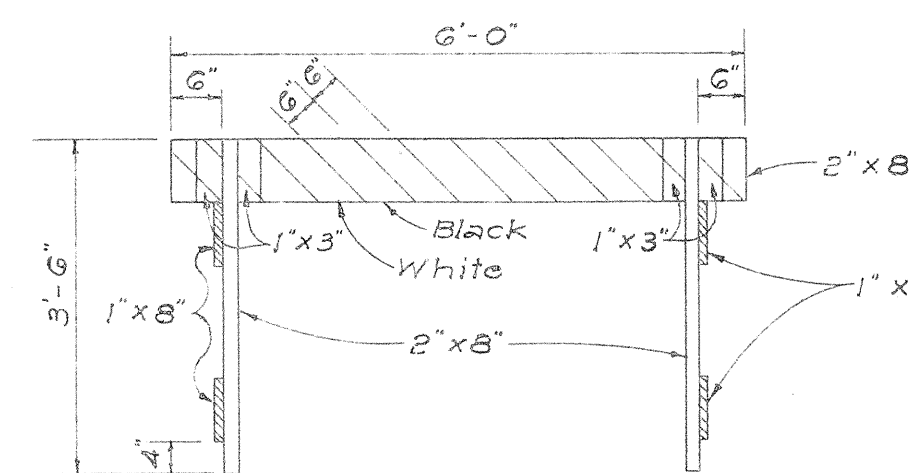


FRONT VIEW

CLASS II BARRICADE

Scale: 1/2" = 1'-0"

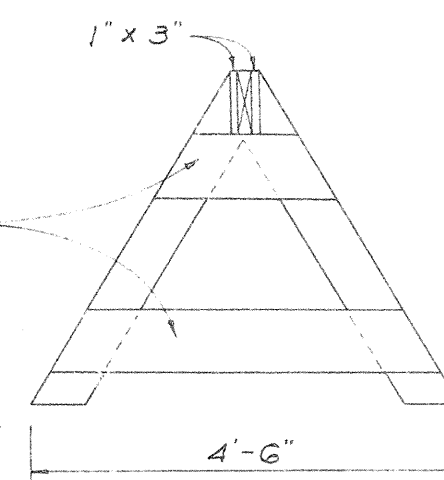


END VIEW

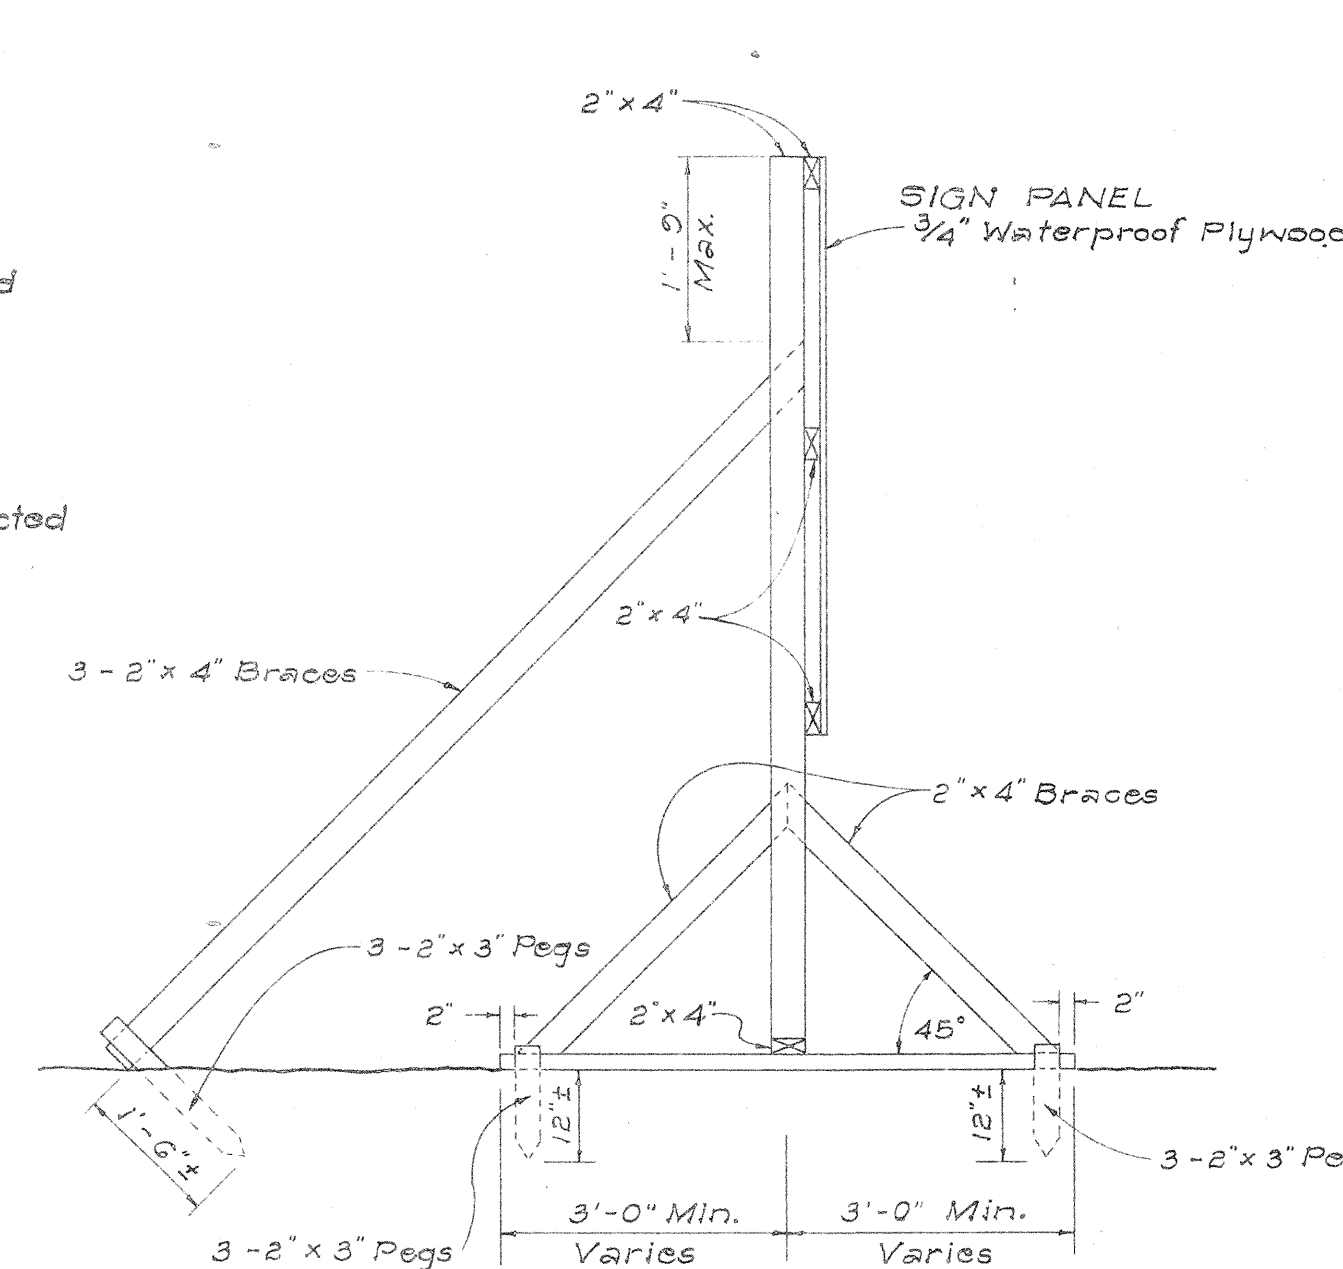

SIDE VIEW
(SIGN FRAME ANCHORED IN GROUND)

ELEVATIONS

Scale: 1/2" = 1'-0"

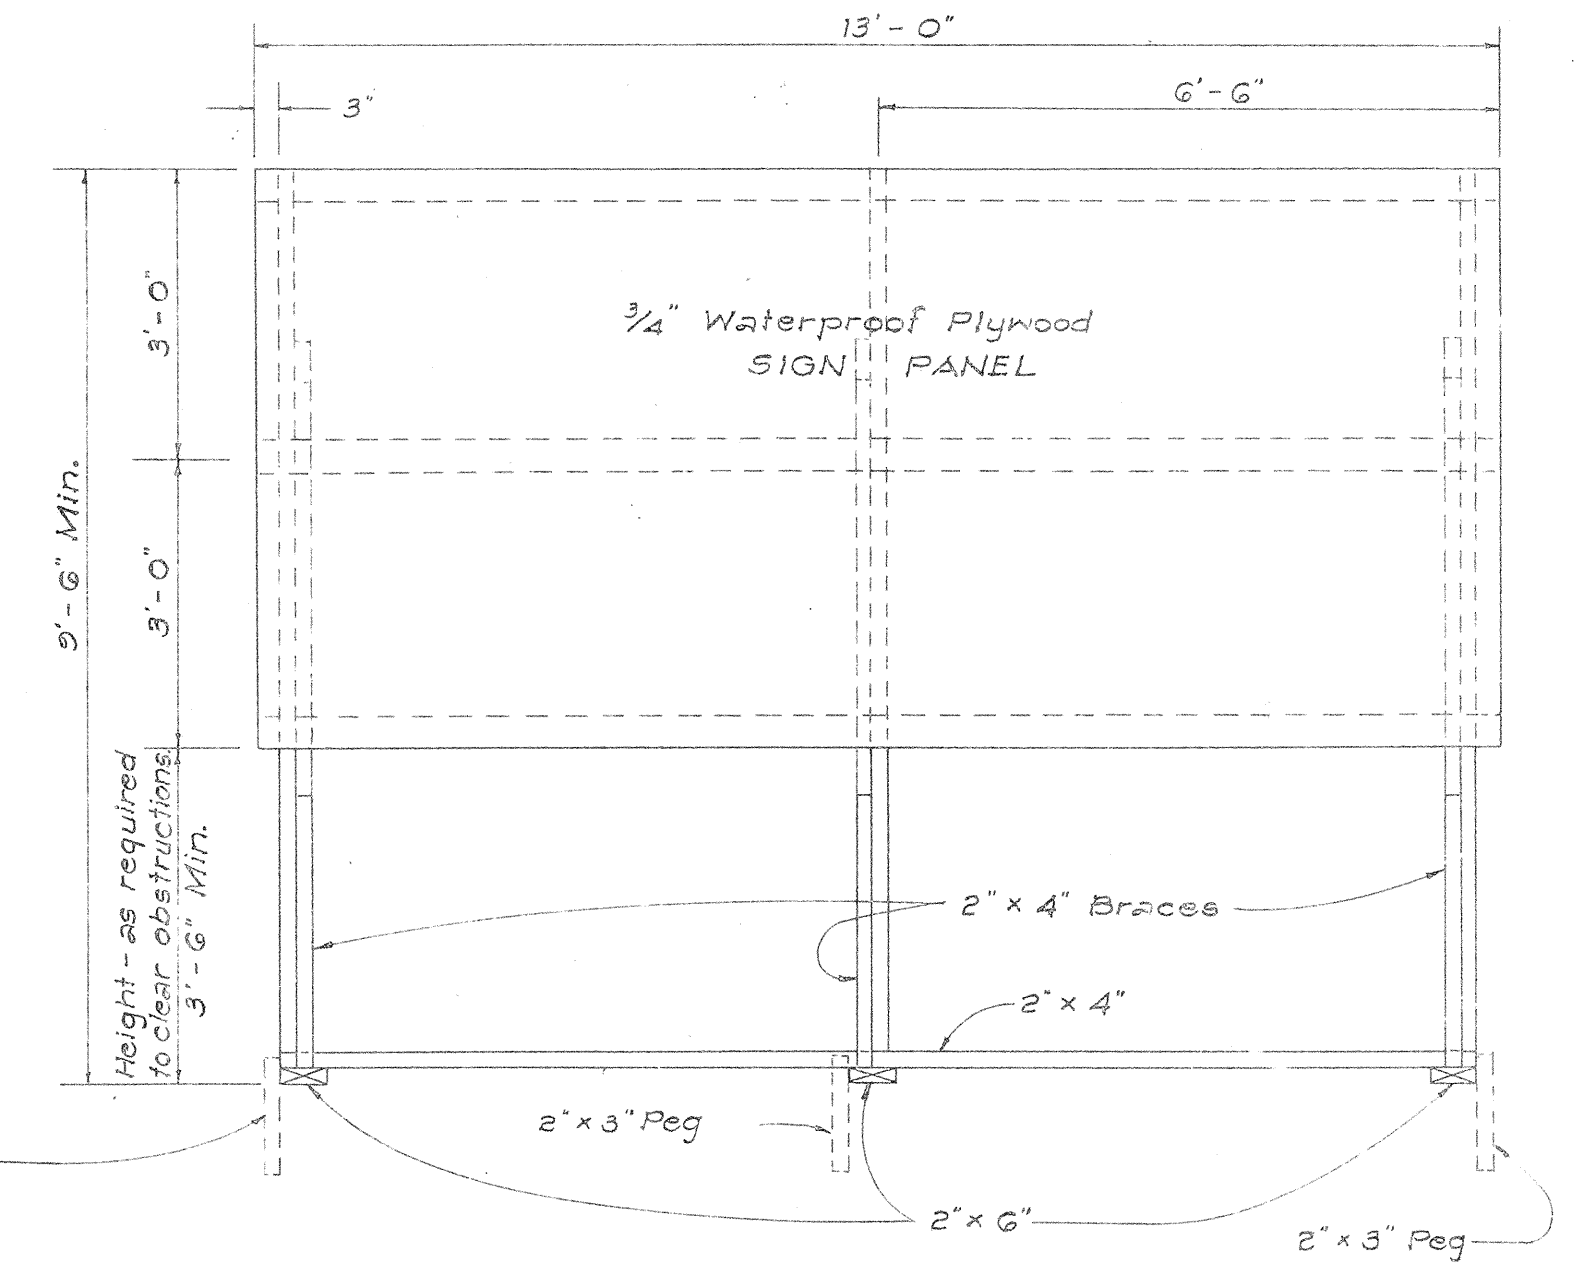

FRONT VIEW


NOTES:

A. CONSTRUCTION IDENTIFICATION SIGNS

- The sign legend shall be black on white background except for the Interstate Route marker which shall be as shown on the plan.
- The Contractor shall construct, install and maintain the project signs at the locations shown on the Plans and as ordered by the Engineer.
- The signs shall be removed and stockpiled upon completion of the project as ordered by the Engineer and are to become State property.
- Letters shall be Series "C" of the sizes shown on the Plan, and shall conform with the "Standard Alphabet for Highway Signs", Bureau of Public Roads, 1952.
- The Contractor shall fill in the proper numerals in place of ciphers as ordered by the Engineer.

B. WOOD BARRICADES

- The Contractor shall construct, install and maintain the wood barricades at the locations shown on the Plans and as ordered by the Engineer.
- The permanent wood barricades shall be left in place or relocated upon completion of the project as ordered by the Engineer and are to become State property.

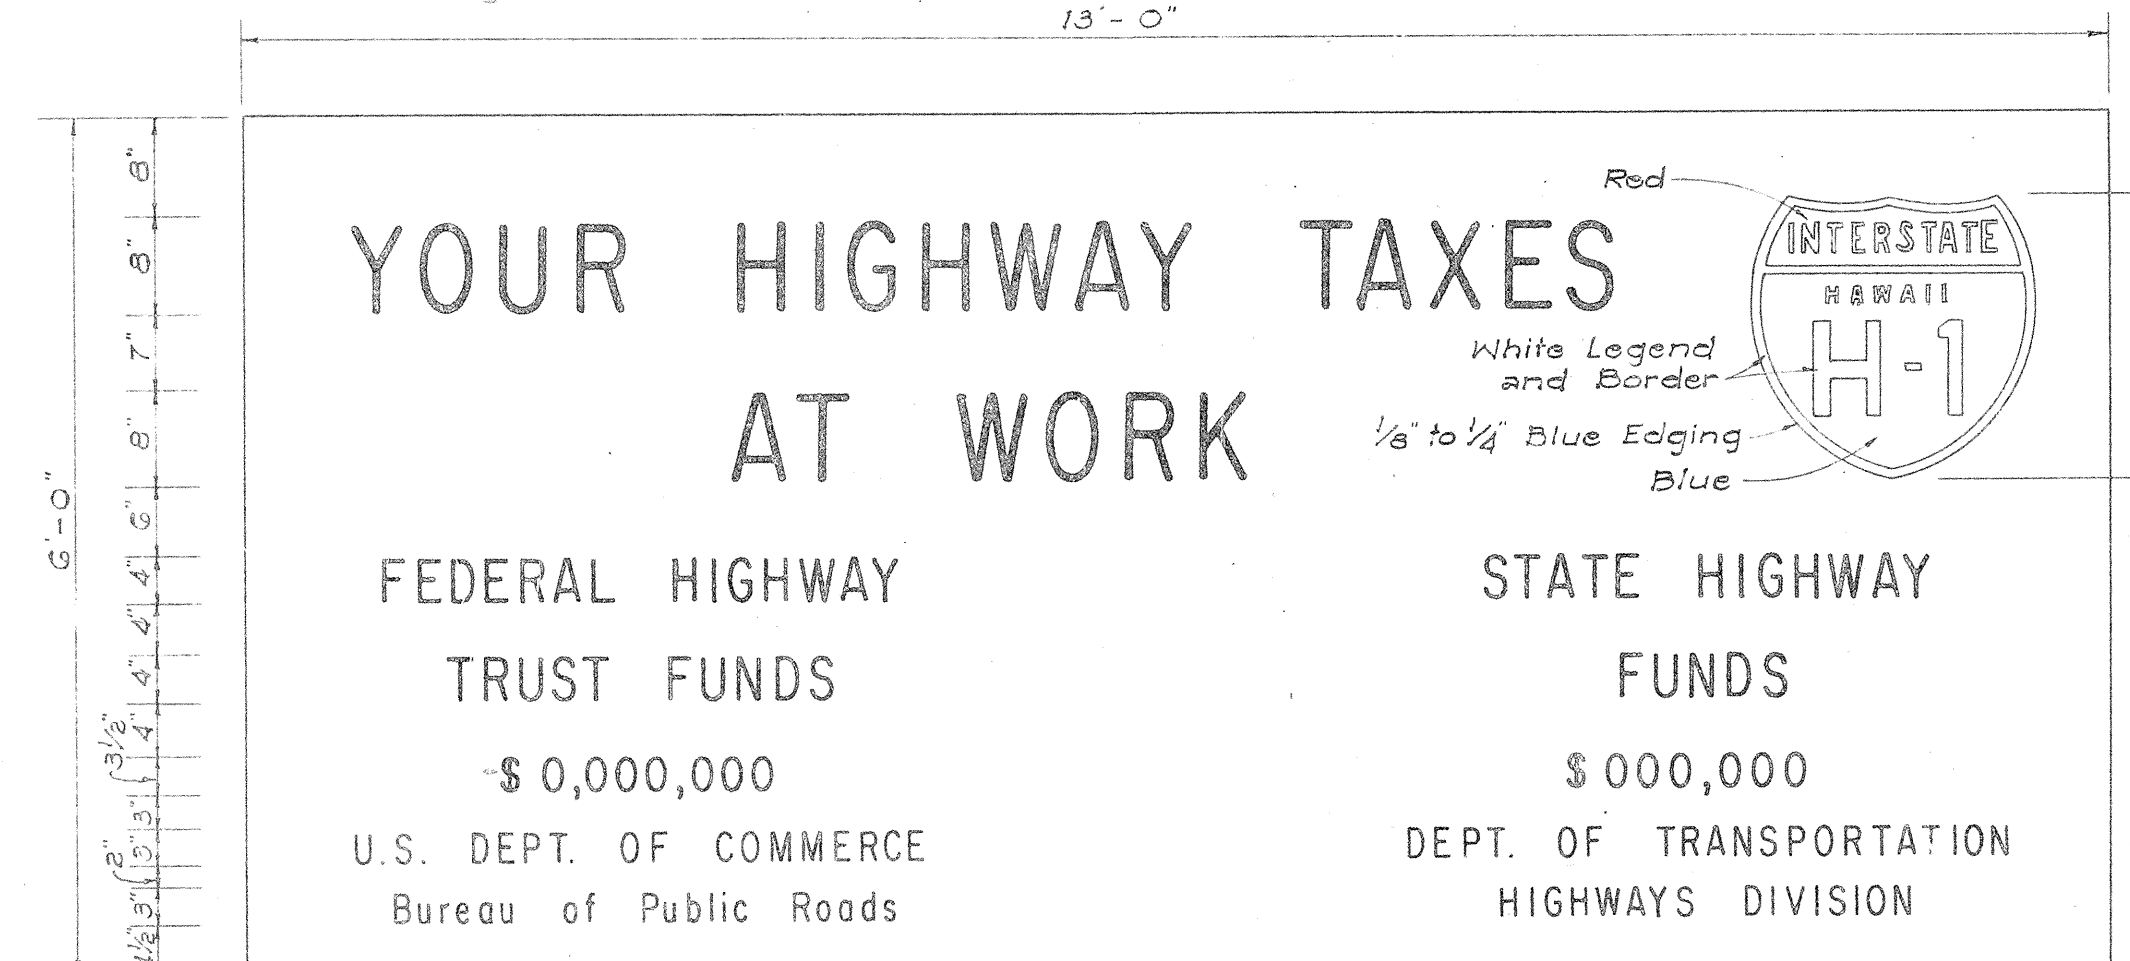


SIGN PANEL

Scale: 3/4" = 1'-0"

INTERSTATE SYSTEM CONSTRUCTION IDENTIFICATION SIGN

Scale: As Shown

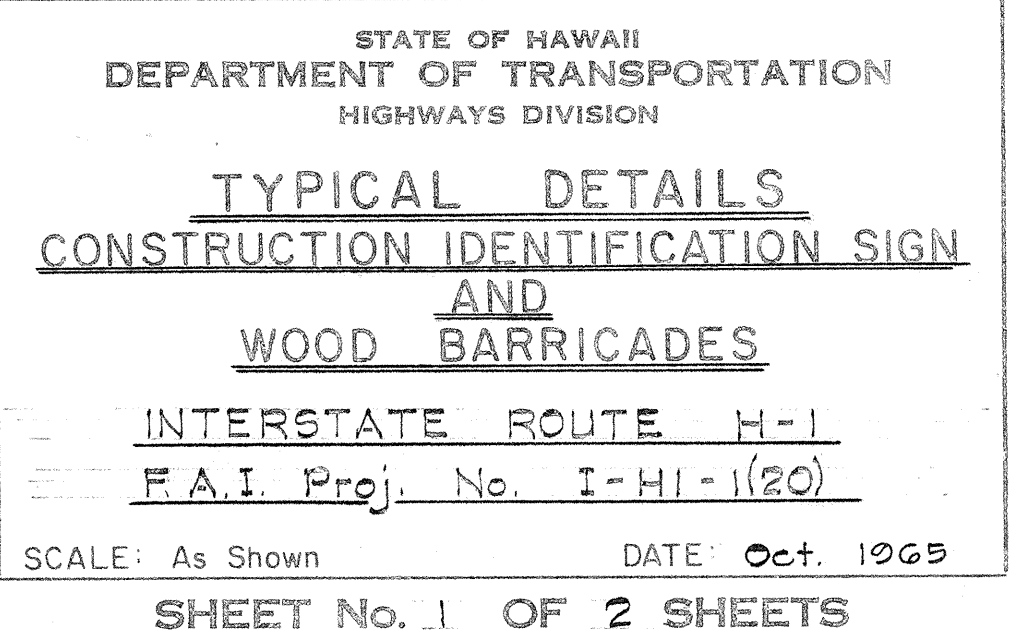

SCALE: As Shown DATE: Oct. 1965

SHEET No. 1 OF 2 SHEETS

13. 175

