

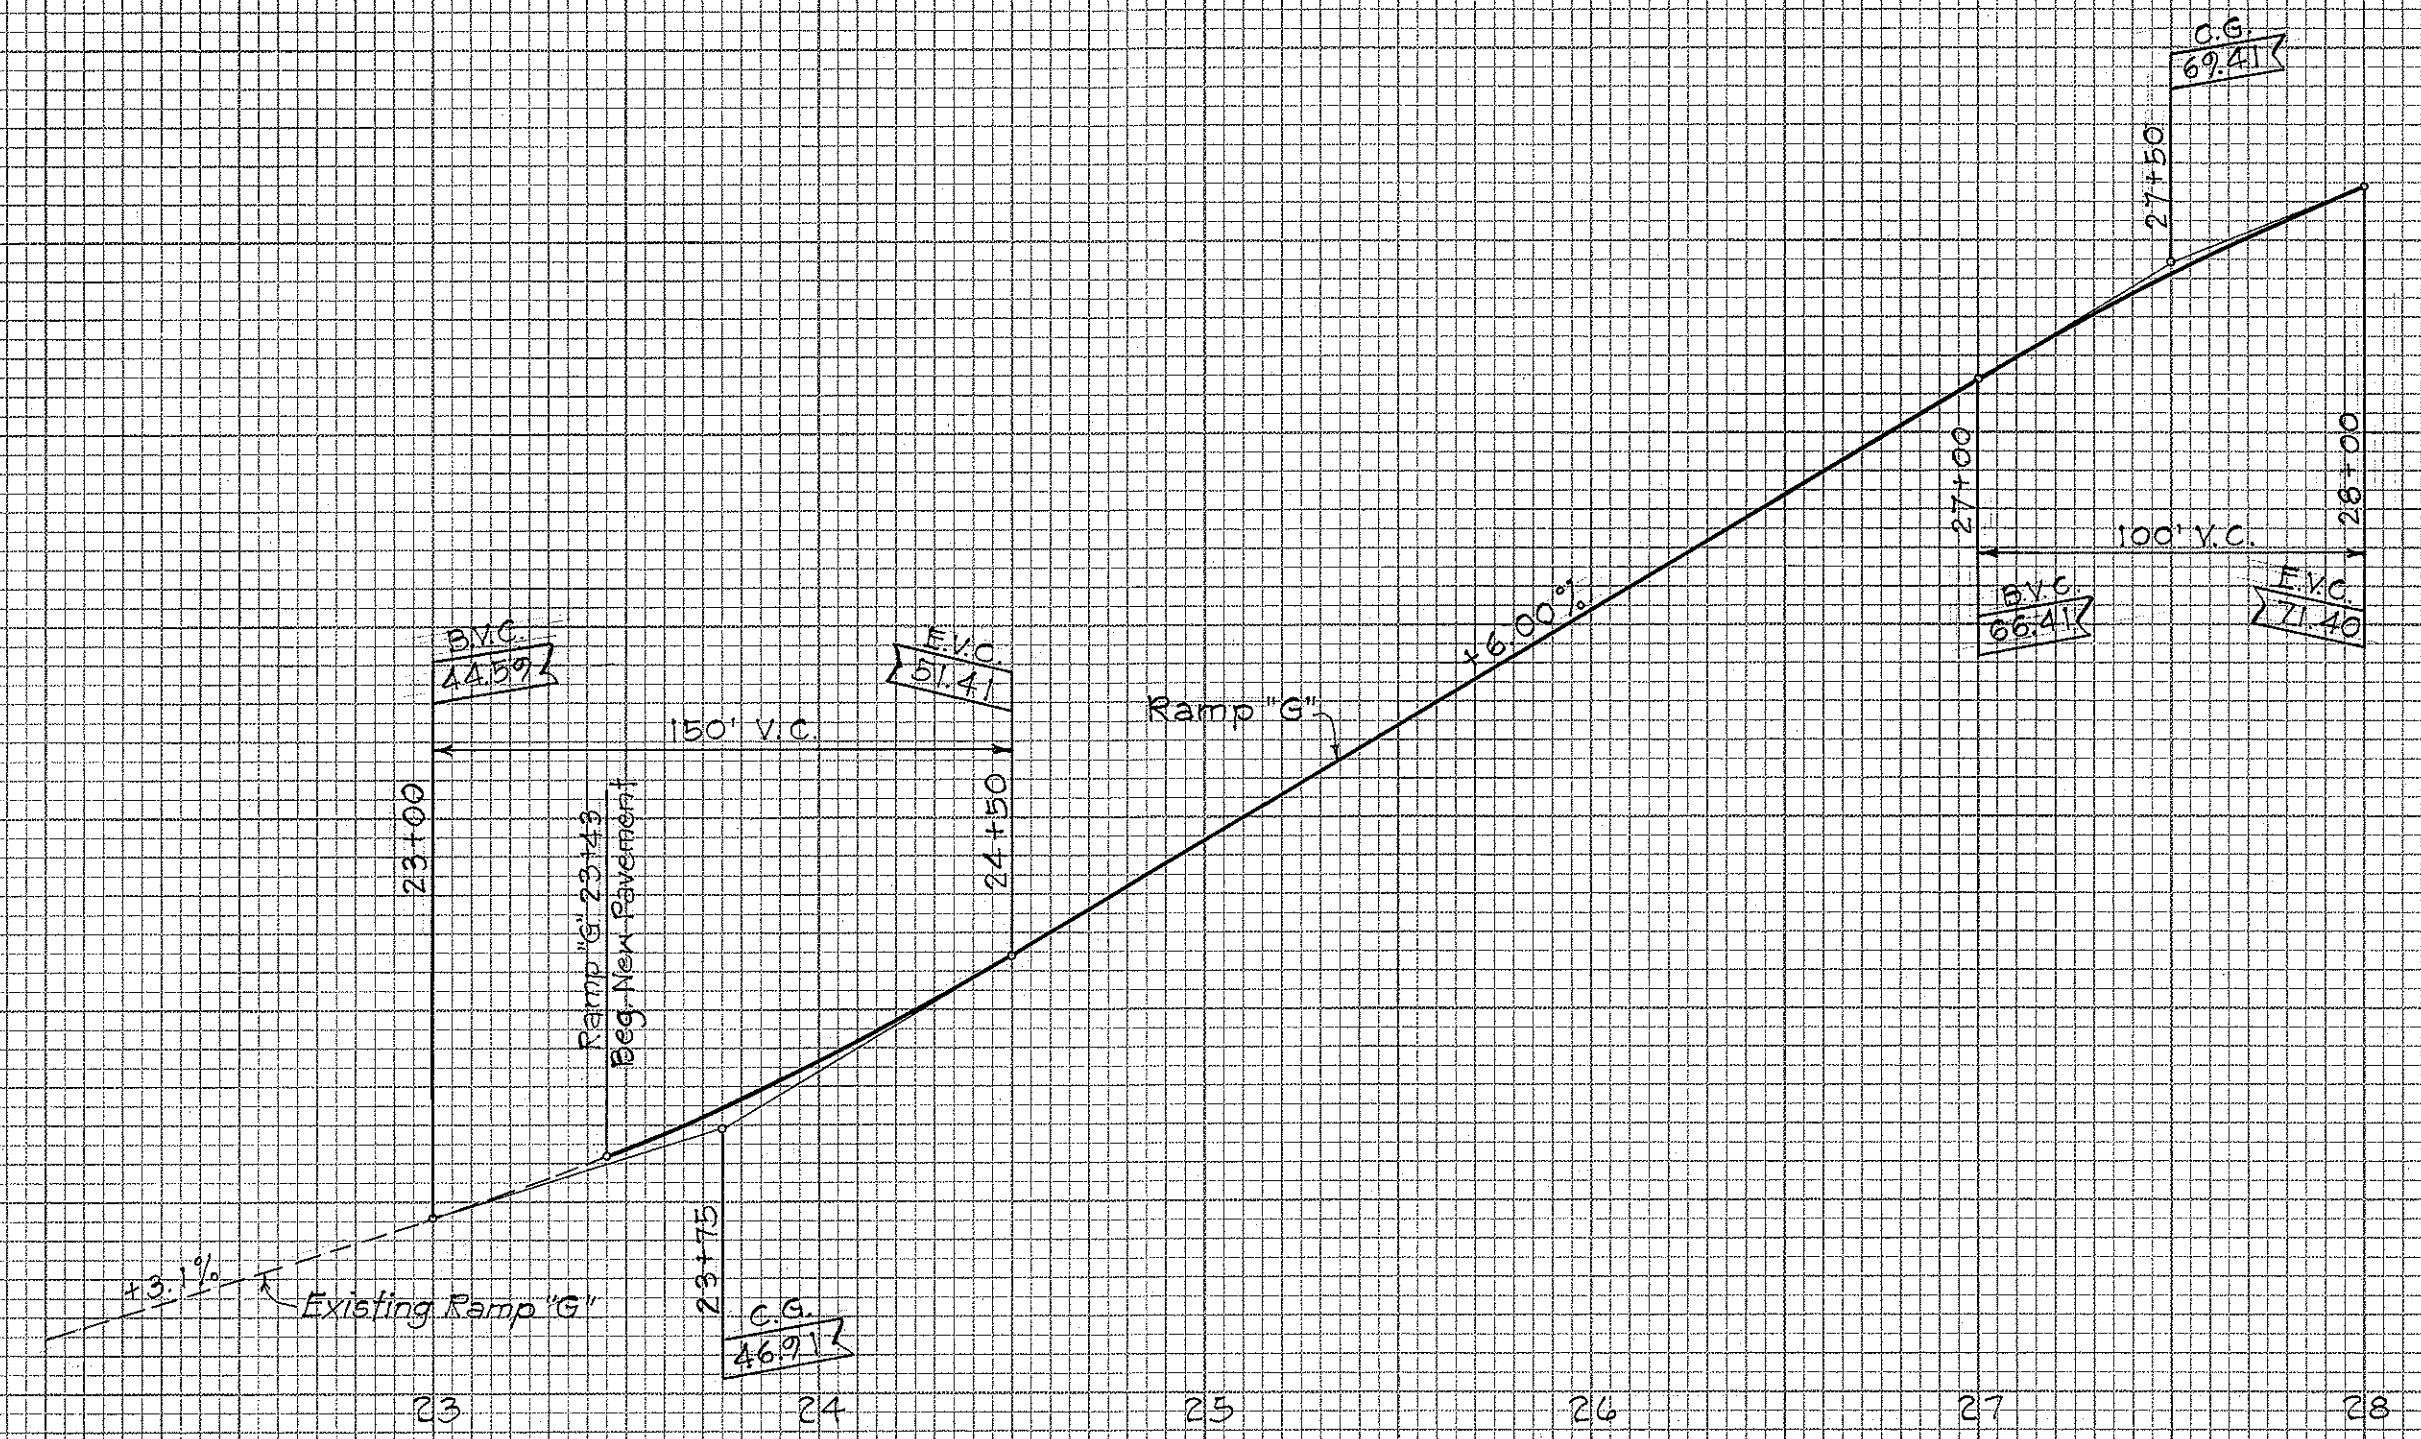


RED. ROAD DIST. NO.	STATE	FED. AID PROJ. NO.	FISCAL YEAR	SHEET NO.	TOTAL SHEETS
HAWAII	HAW.	I-41-1(27)	1960	9	33

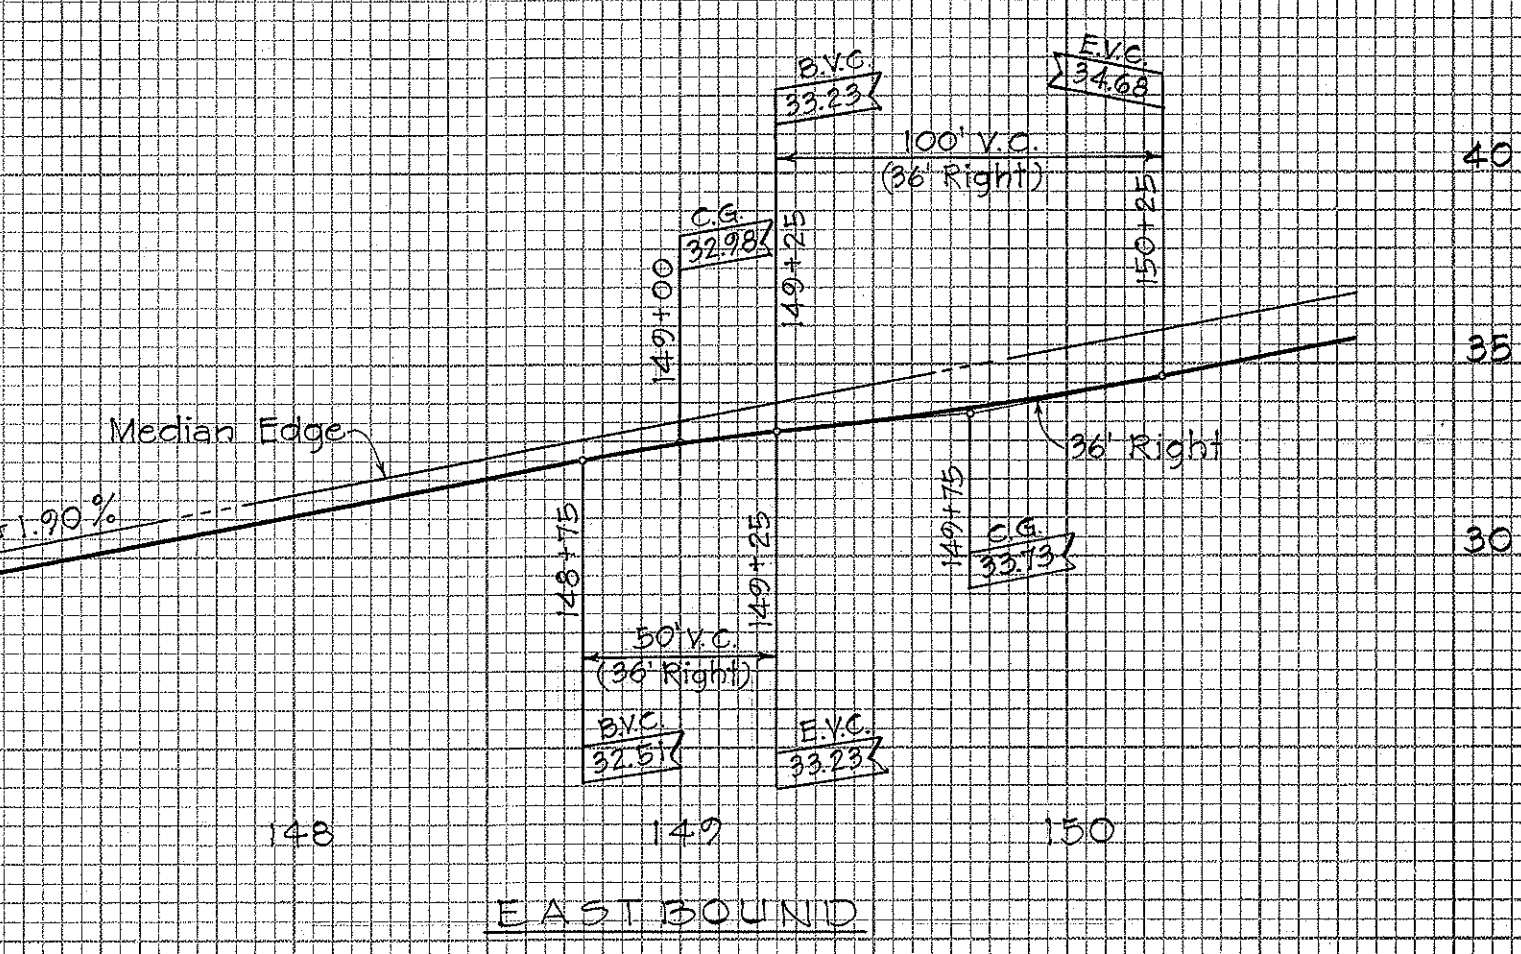

RAMP "G"
 Scale: Horiz. 1"=50'
 Vert. 1"=5'

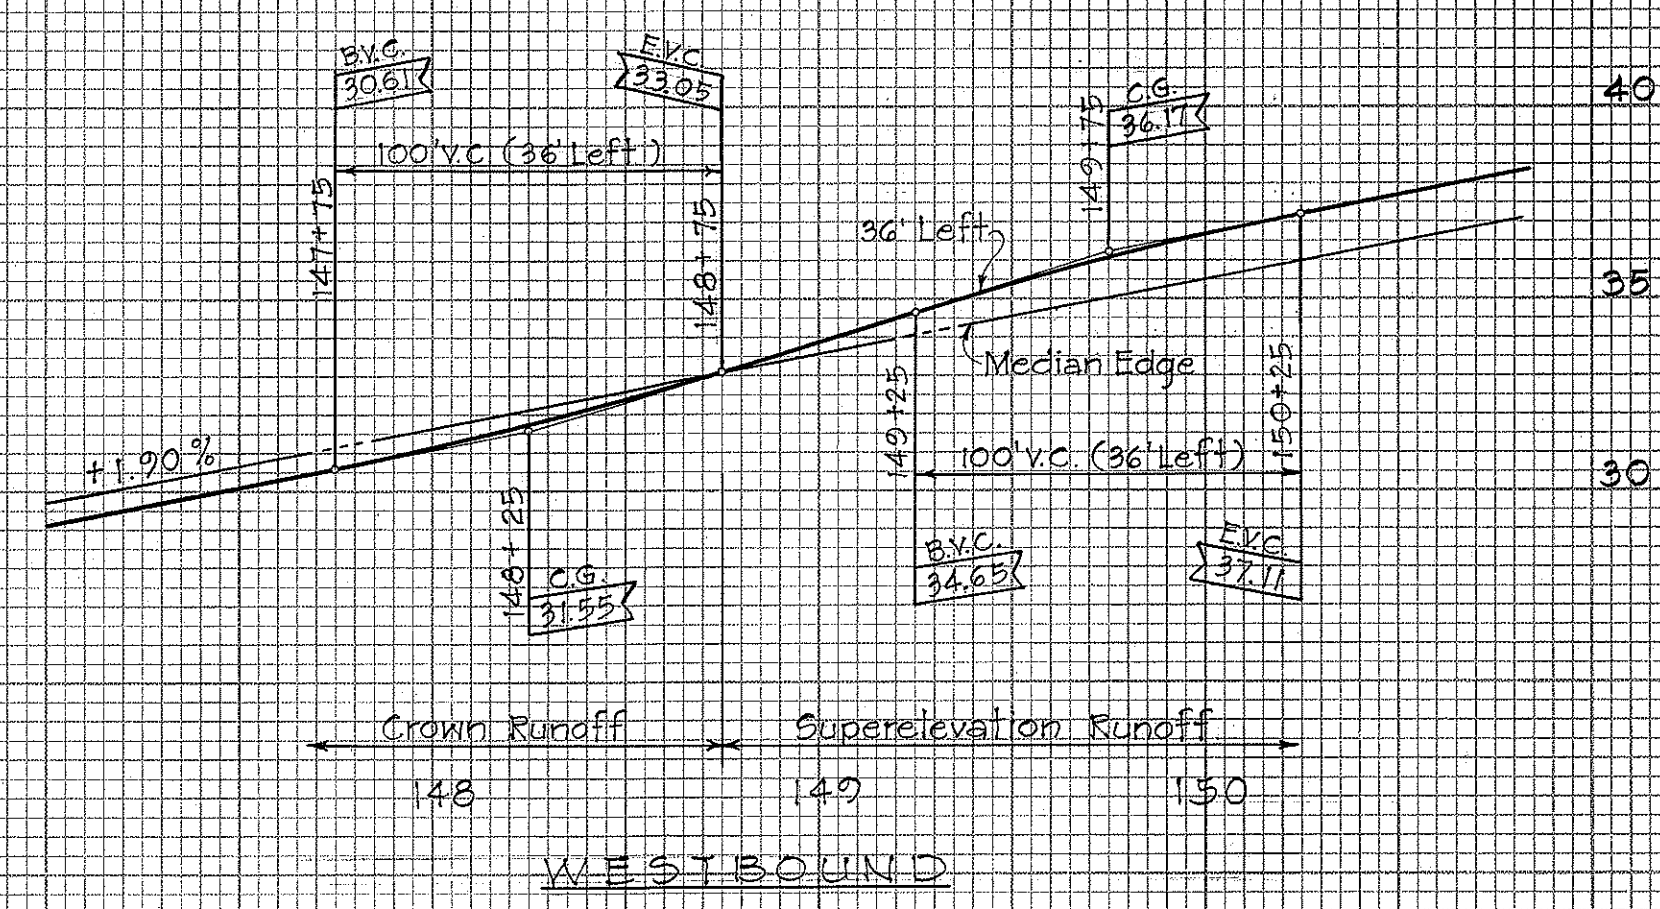

SUPERELEVATION TRANSITIONS
 Scale: Horiz. 1"=50'
 Vert. 1"=5'


Exc. = 0
 Emb. = 0

Exc. = 47
 Emb. = 0


Exc. = 41
 Emb. = 7

Exc. = 61
 Emb. = 6

Exc. = 59
 Emb. = 0

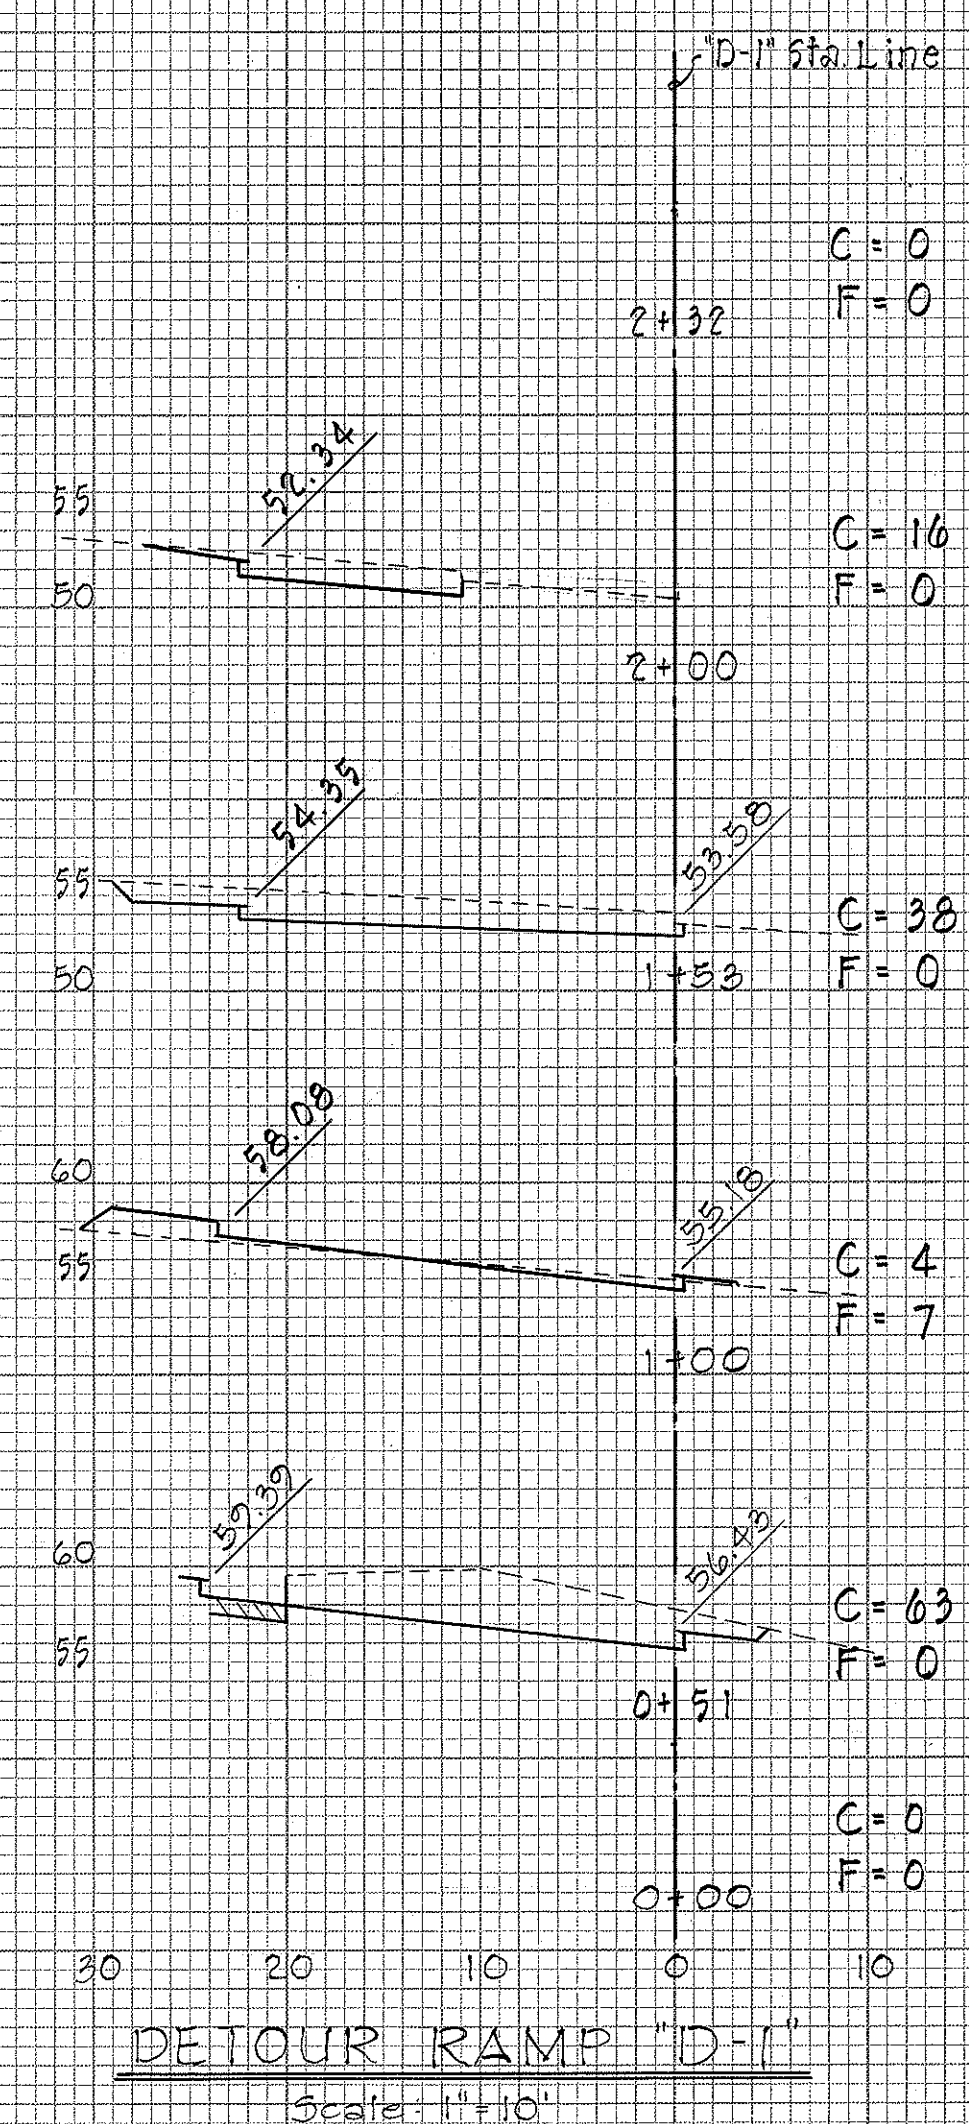


DETOUR RAMP "D-1"
 Scale: 1"=10'

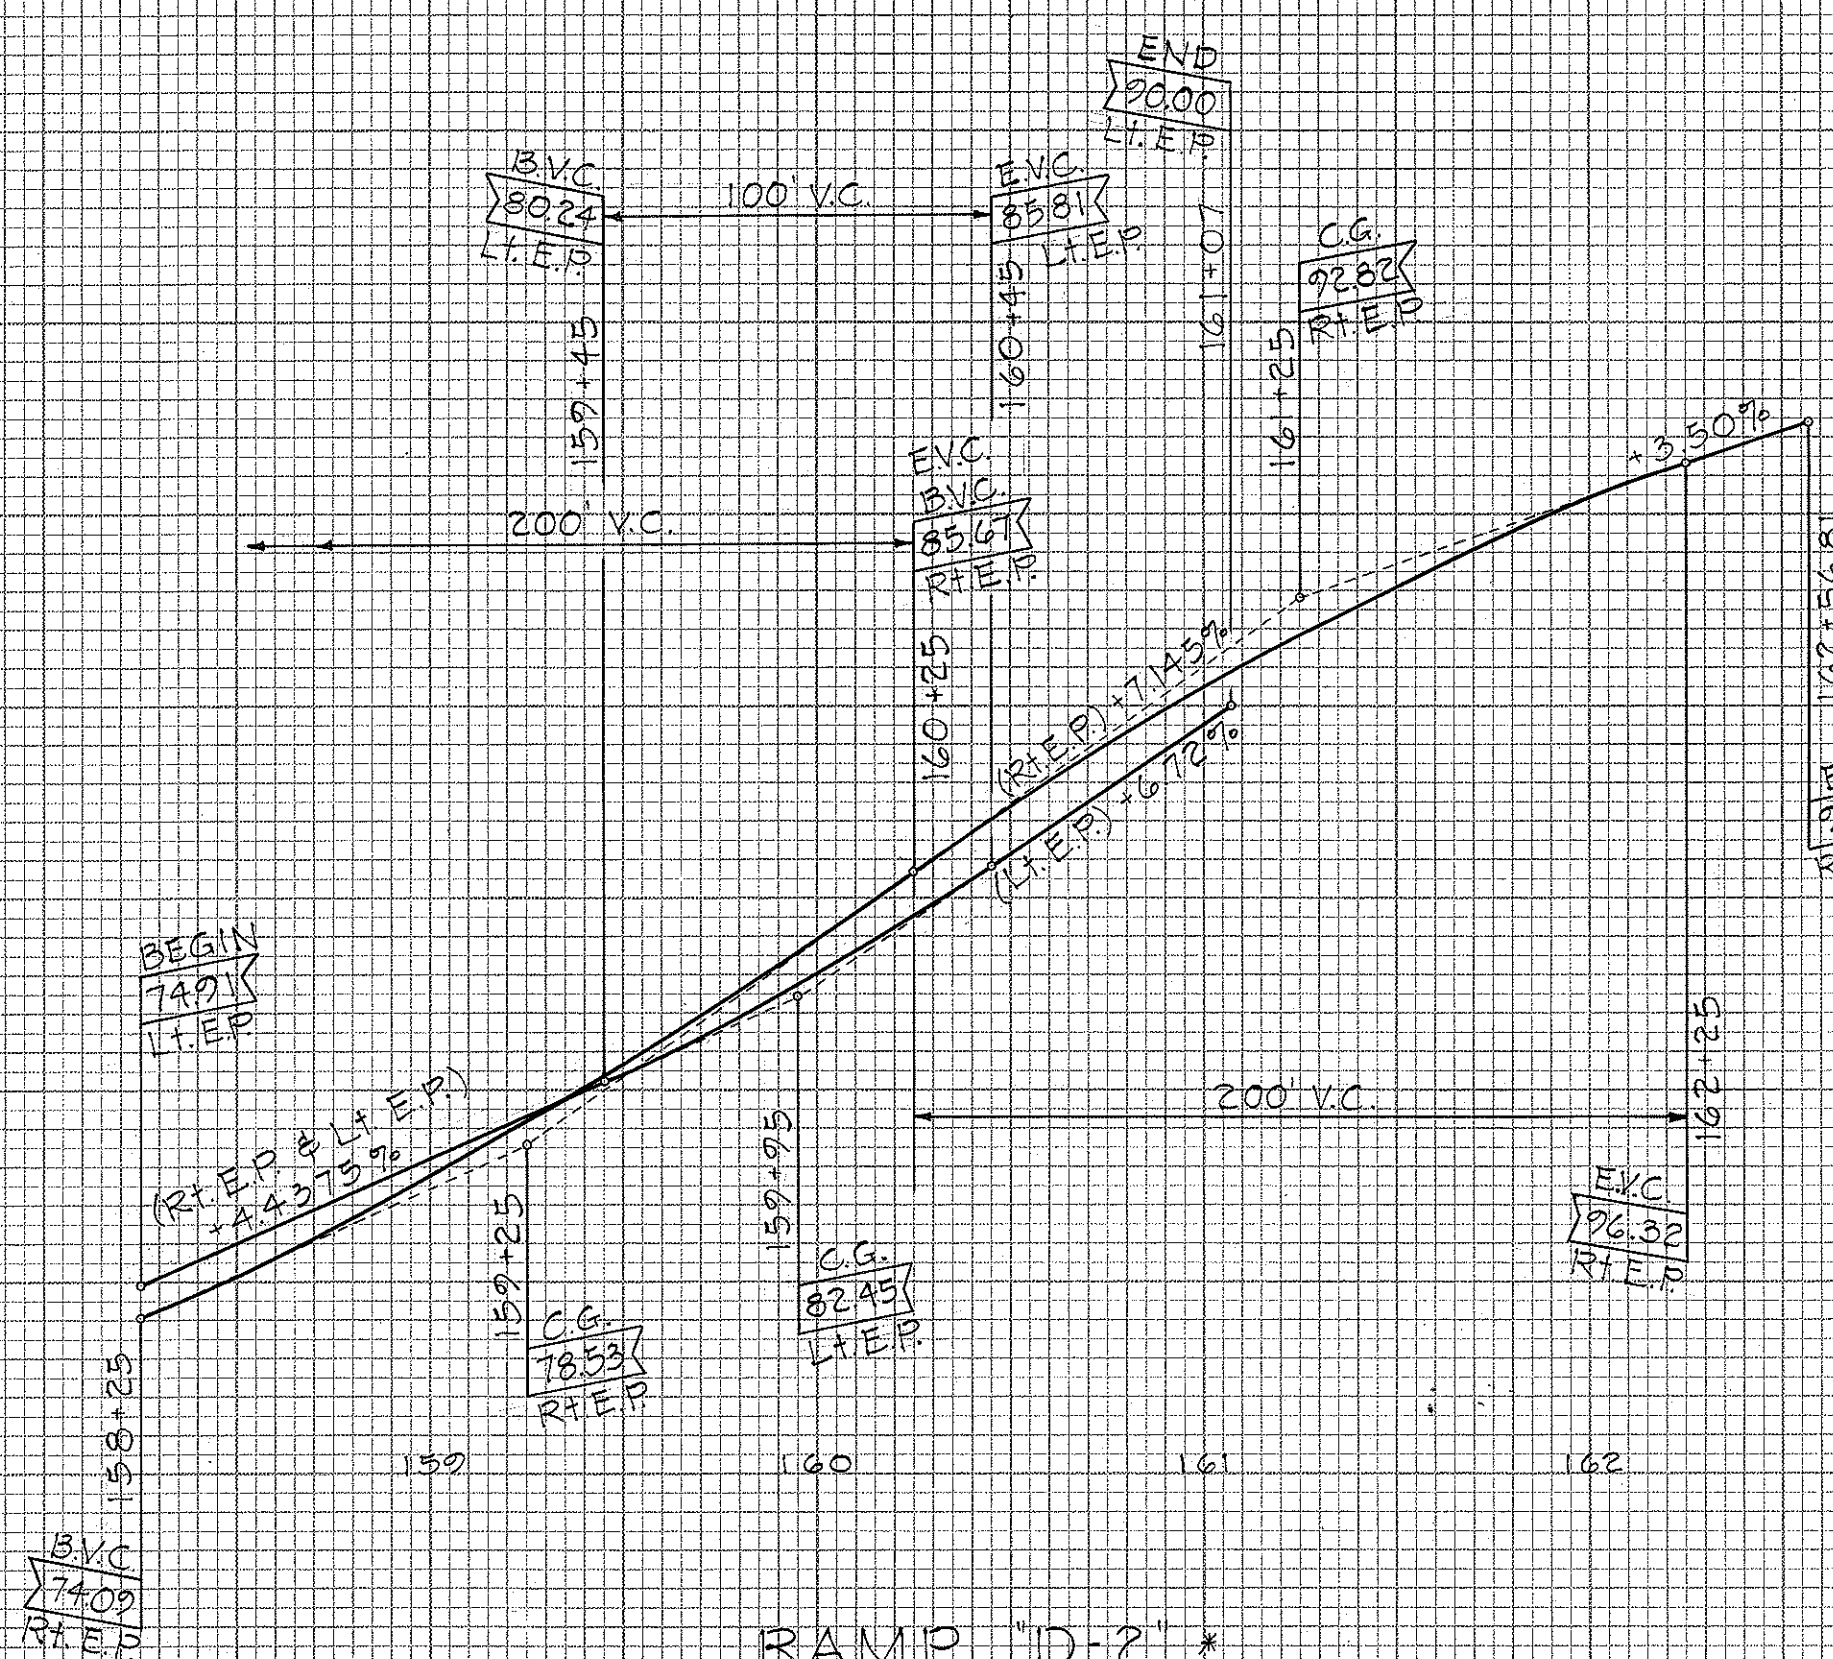

RAMP "D-2"
 Scale: Horiz. 1"=50'
 Vert. 1"=5'

*NOTE: Profiles for Ramps "D-1" & "D-2" are shown station-wise.

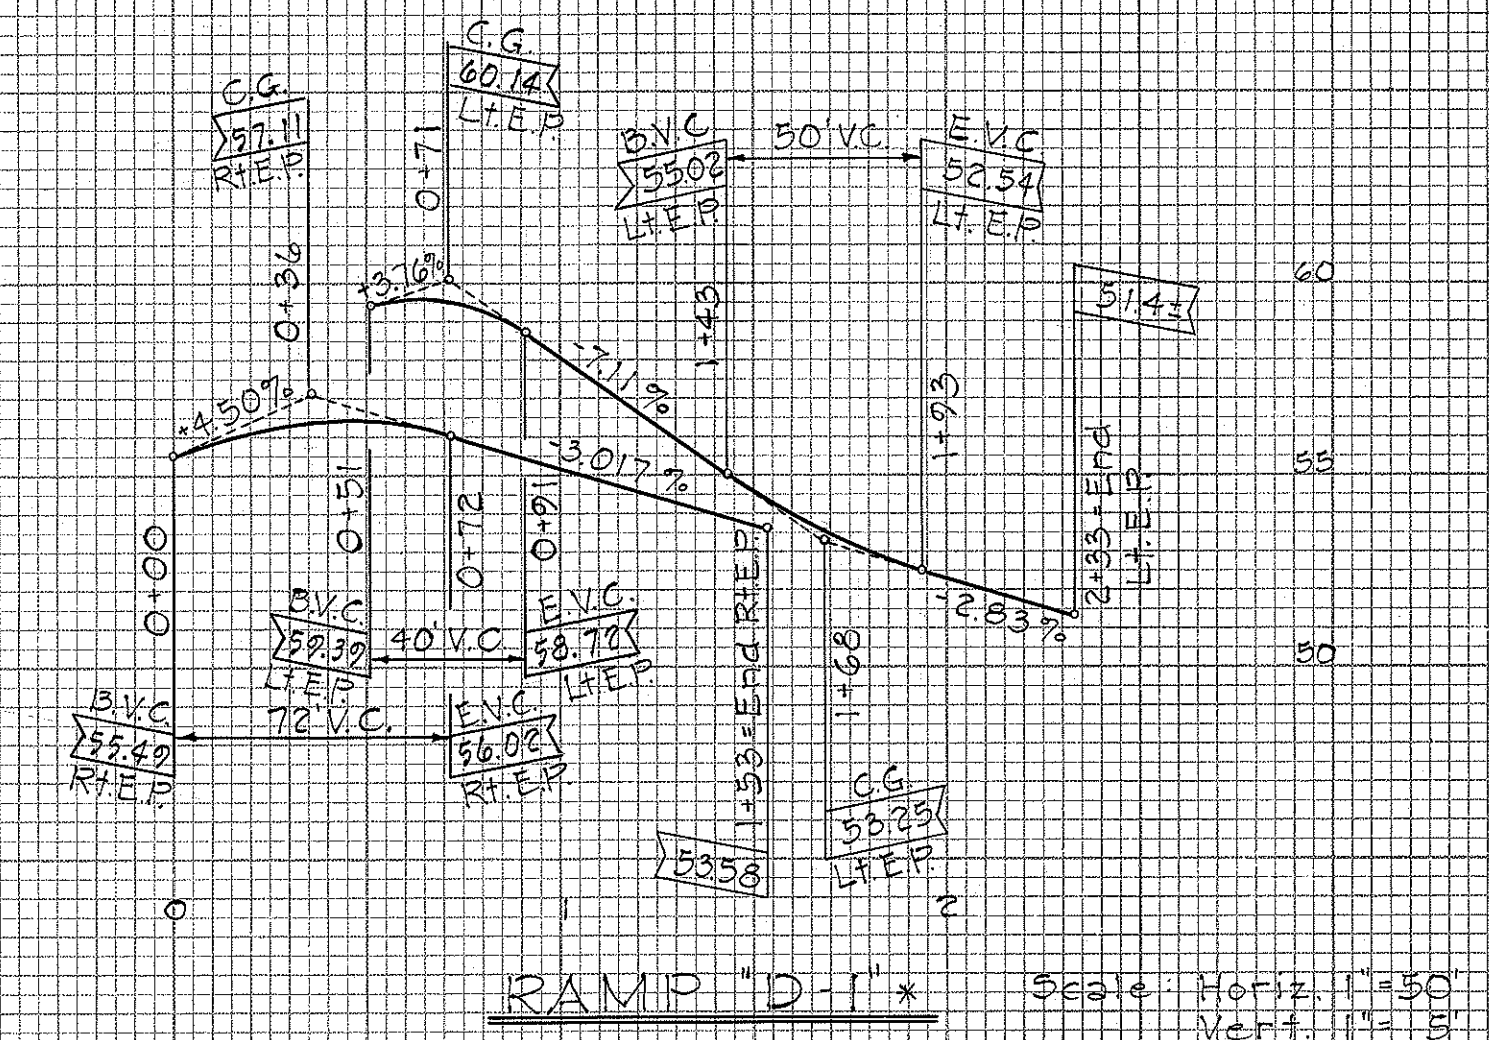

RAMP "D-1"
 Scale: Horiz. 1"=50'
 Vert. 1"=5'