




FED. ROAD DIST. NO.	STATE	FED. AID PROJ. NO.	FISCAL YEAR	SHEET NO.	TOTAL SHEETS
HAWAII	HAW.	F.H.I.(6) UNIT 2	1966	37	203

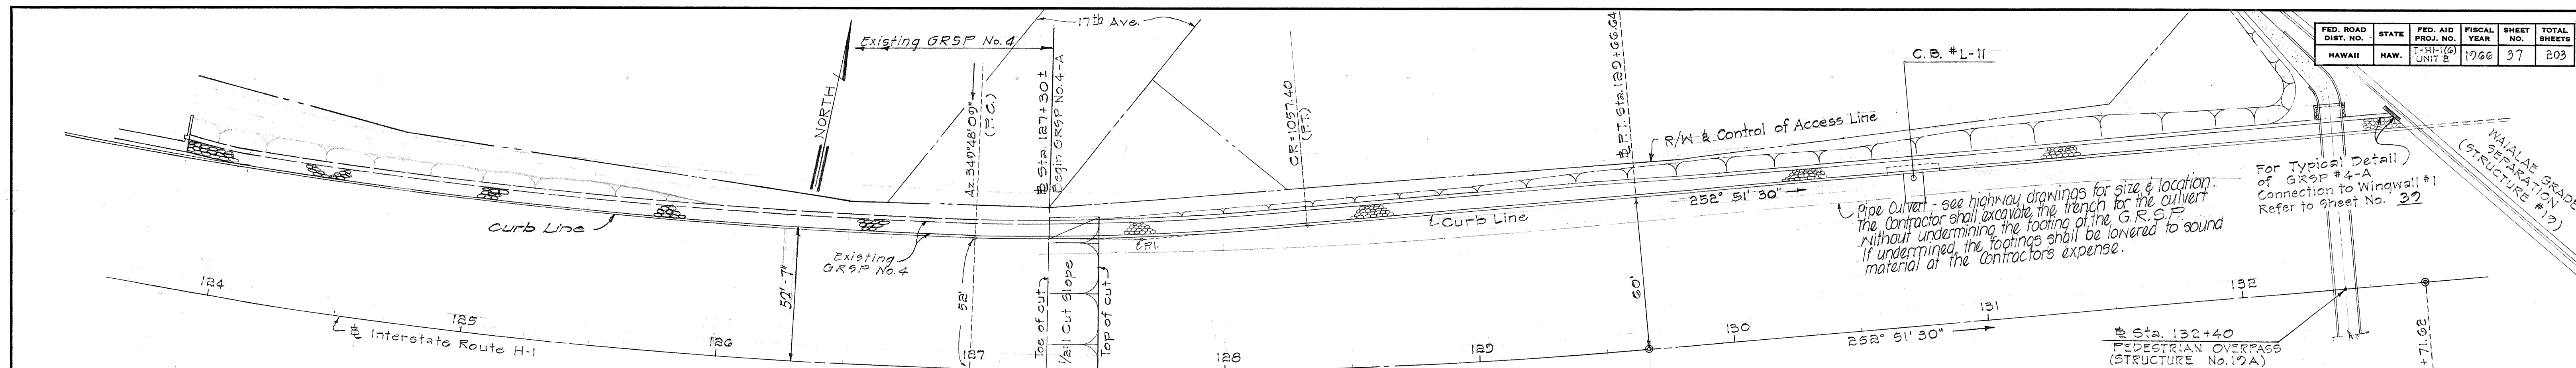


LAYOUT PLAN - G.R.S.P. No. 4-A
Scale: 1" = 30'-0"

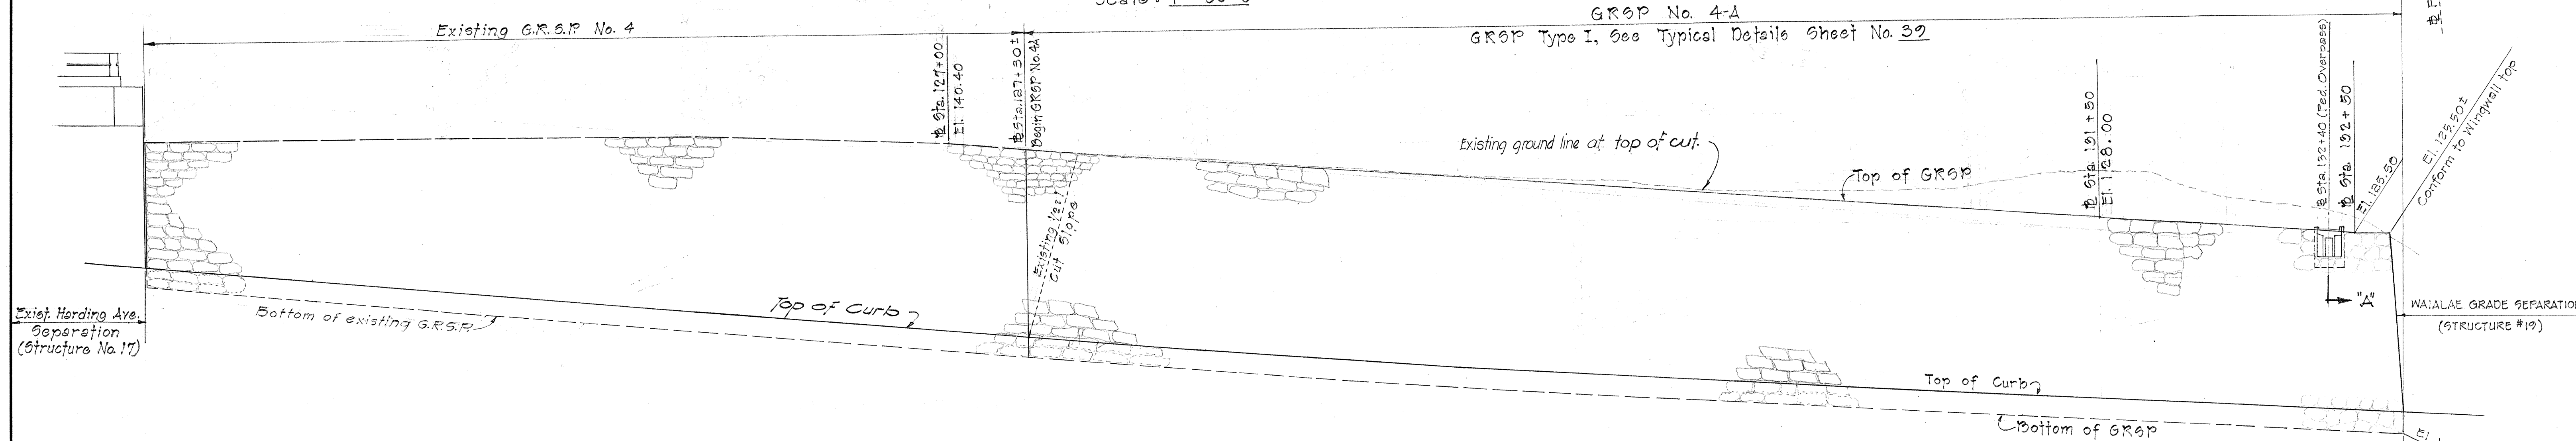

ELEVATION - G.R.S.P. No. 4-A
Scale: Horiz. 1" = 30'-0"
Vert. 1" = 10'-0"

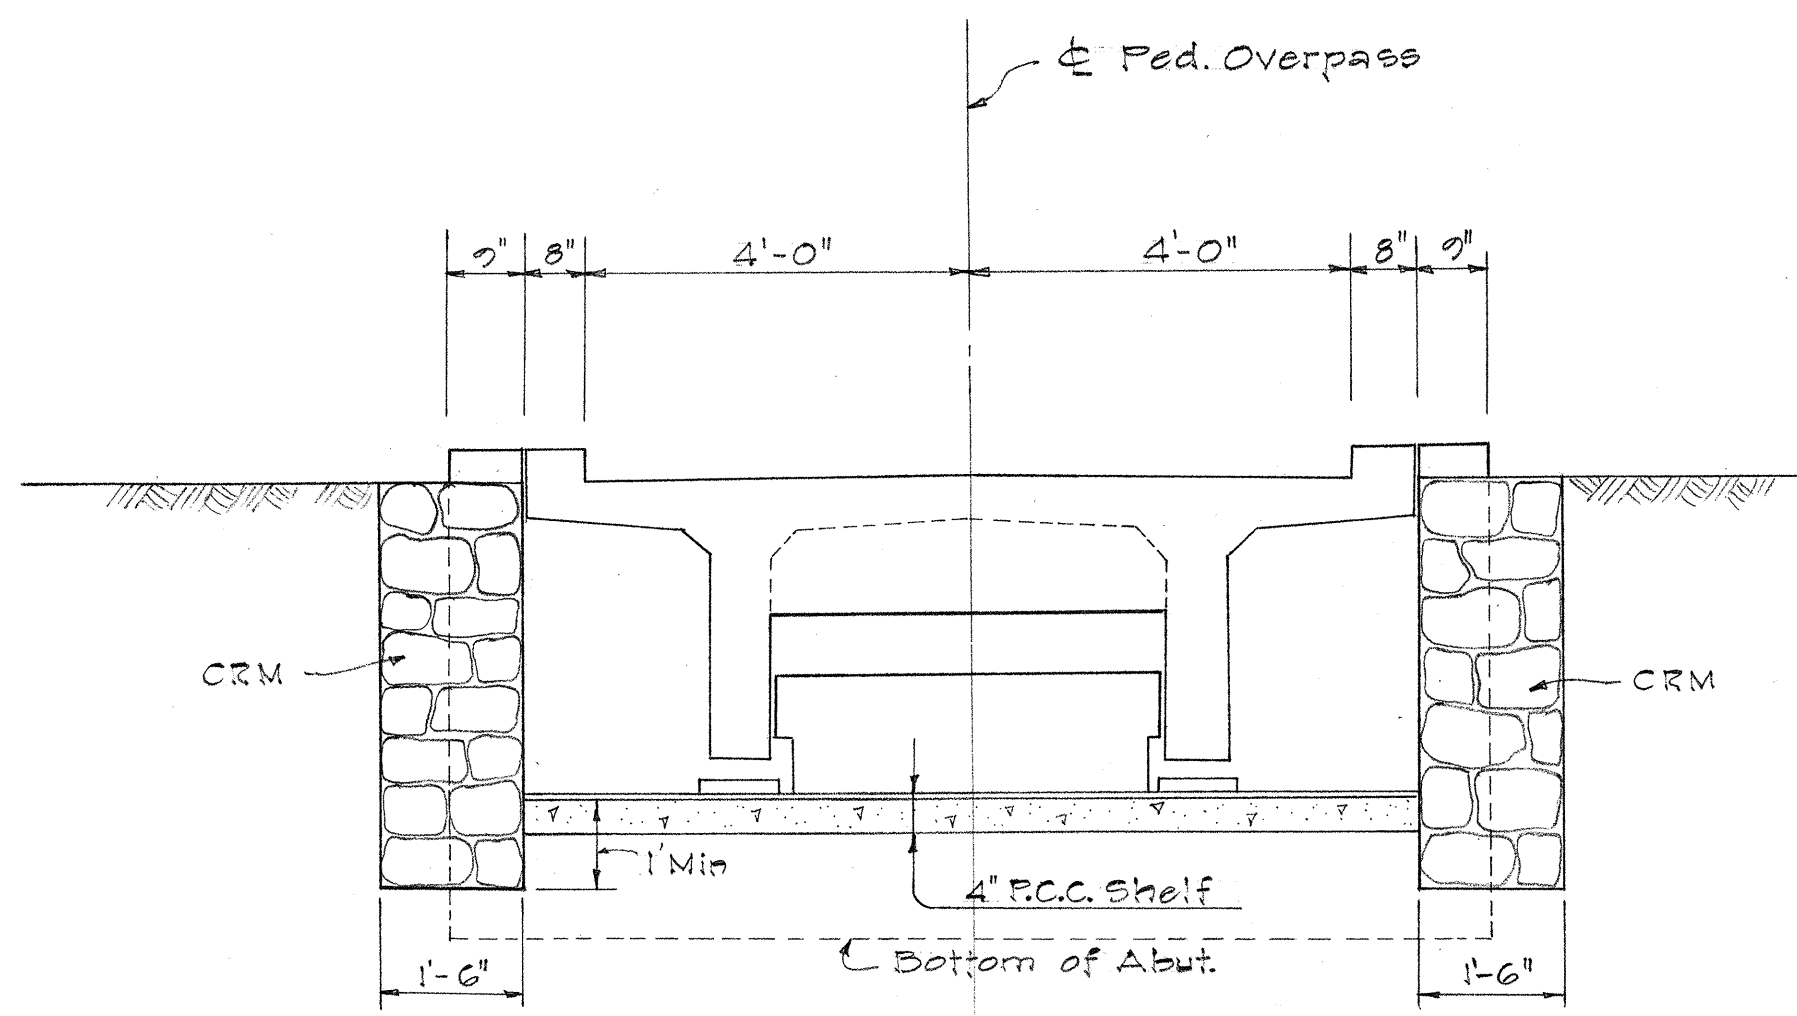

SECTION B-B
SHOWING CRM WINGWALLS
Scale: 1/2" = 1'-0"

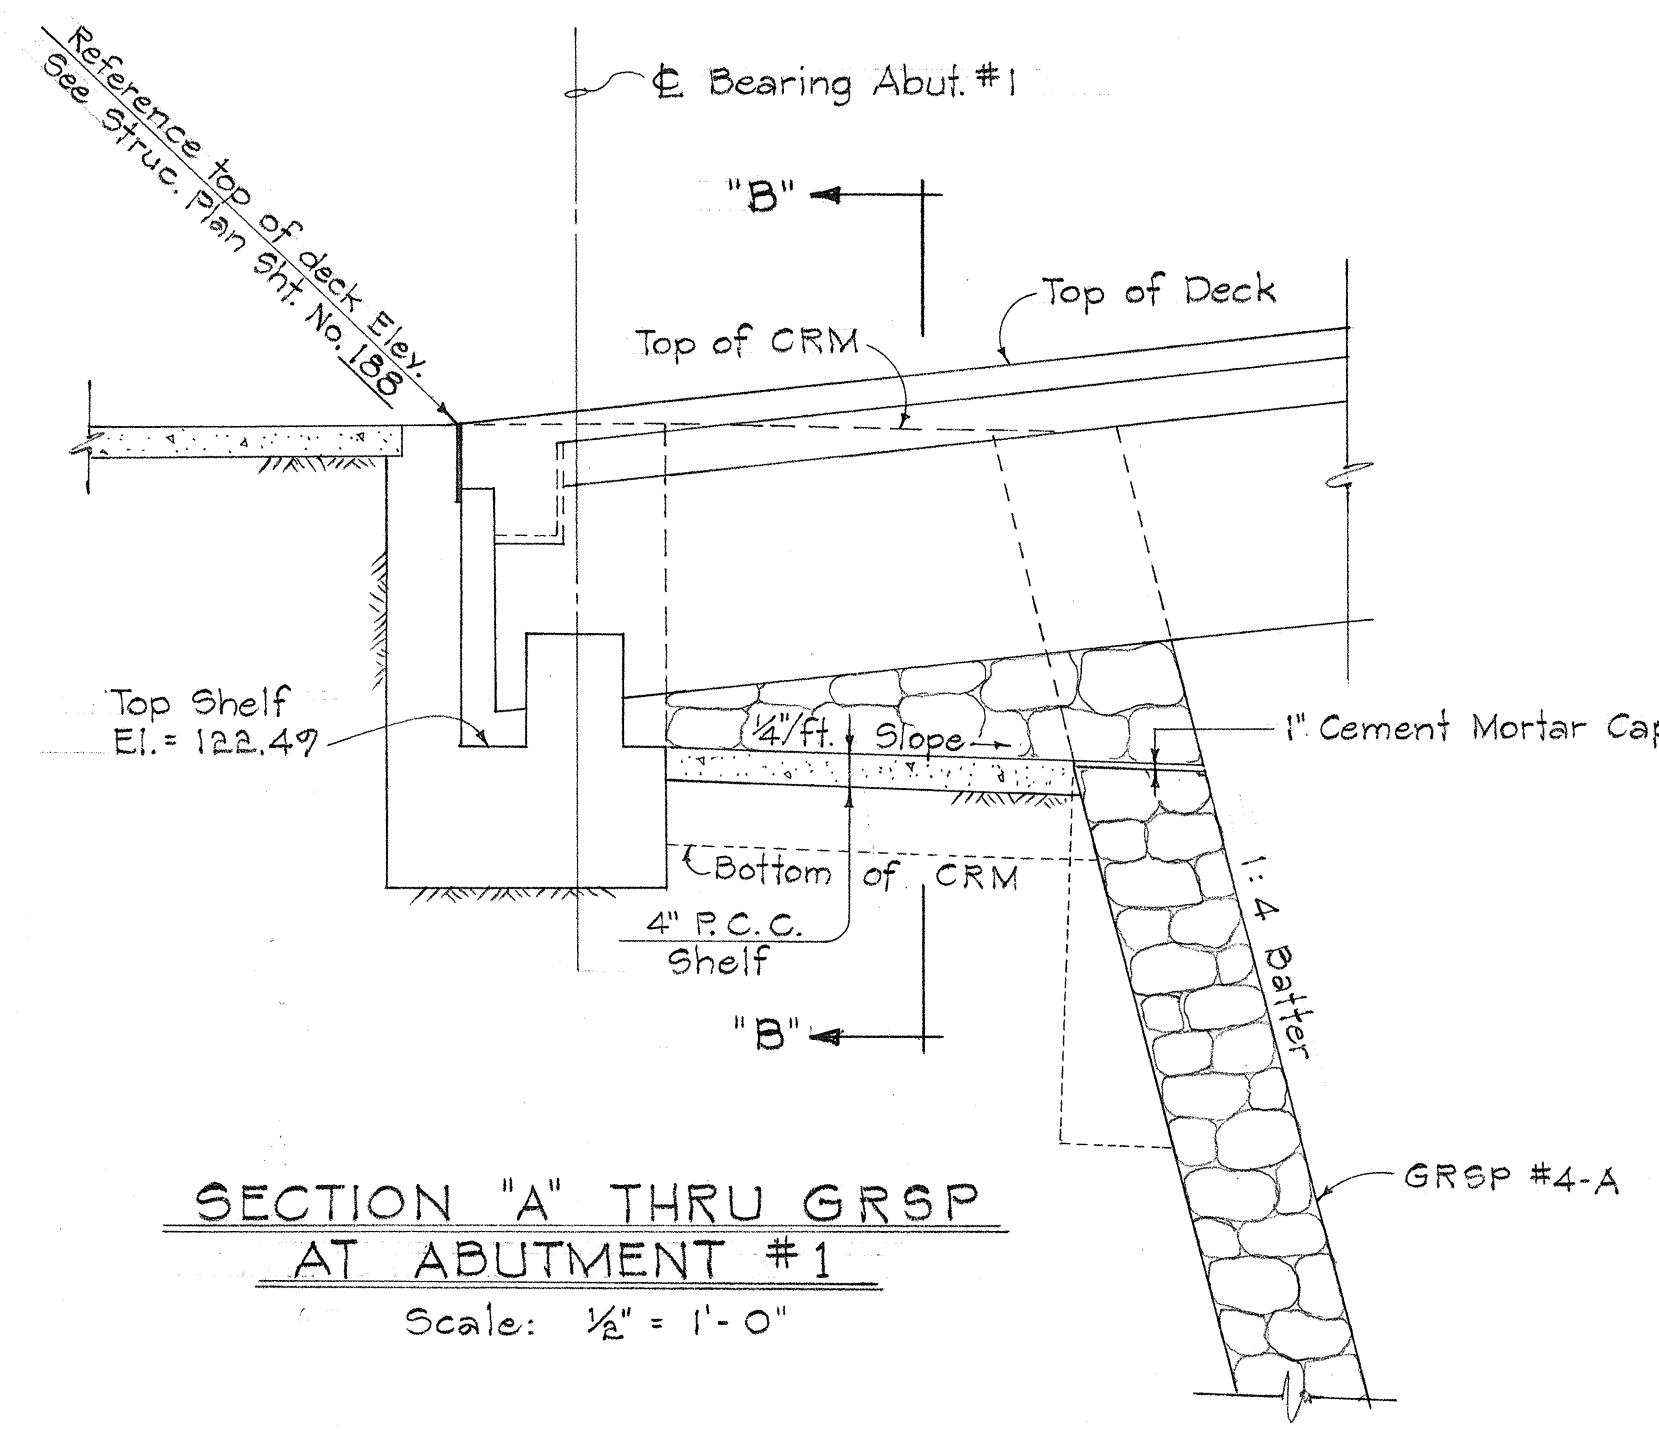

SECTION "A" THRU GRSP
AT ABUTMENT #1
Scale: 1/2" = 1'-0"

- NOTE:**
1. For details of GRSP at Highway Lighting Lamp Poles, see Sheet Nos. 120 and 122.
 2. For estimated GRSP Quantities, see Sheet No. 37.
 3. For details of Pedestrian Overpass Abutment #1, see Sheet No. 120.

STATE OF HAWAII
DEPARTMENT OF TRANSPORTATION
HIGHWAYS DIVISION




GRouted RUBBLE SLOPE
PROTECTION No. 4-A

INTERSTATE HIGHWAY (LUNALILO FWY)
F.A.I. PROJ. NO. I-H-1(6) UNIT 2

Scale: As Noted Date: April 1965

DATE	_____
SURVEY PLOTTED BY	_____
DRAWN BY	_____
DESIGNED BY	_____
NOTE BOOK	_____
QUANTITIES BY	_____
CHECKED BY	_____
No.	_____

FED. ROAD DIST. NO.	STATE	FED. AID PROJ. NO.	FISCAL YEAR	SHEET NO.	TOTAL SHEETS
HAWAII	HAW.	1-11-1(6) UNIT 2	1966	38	203

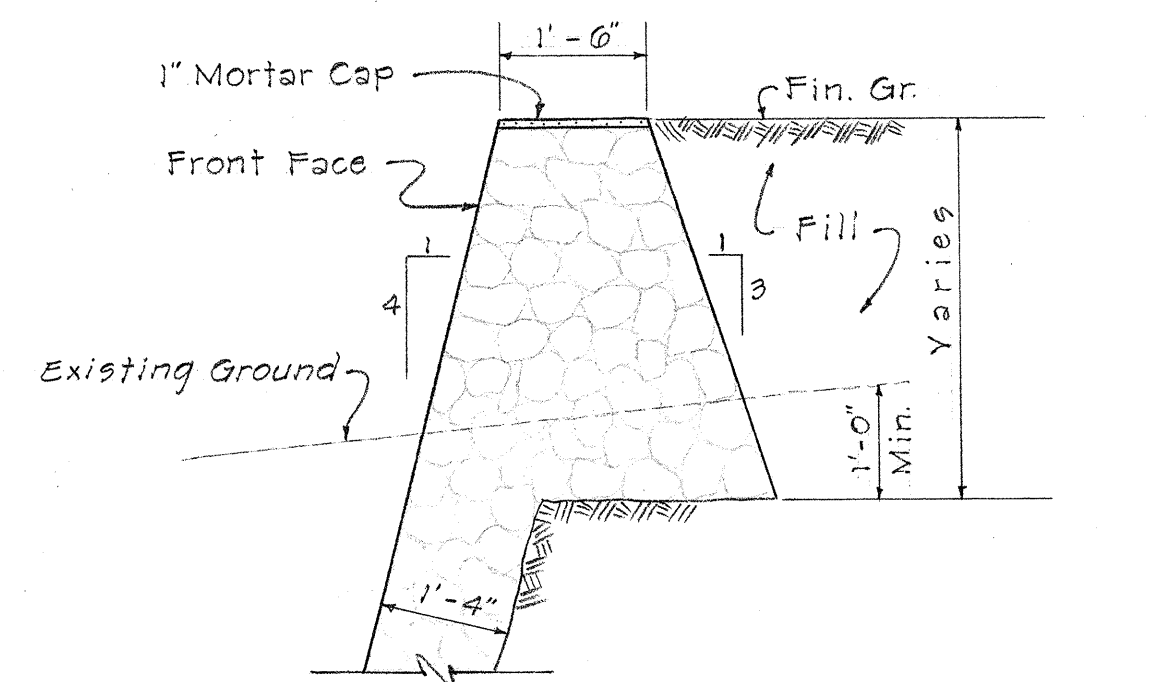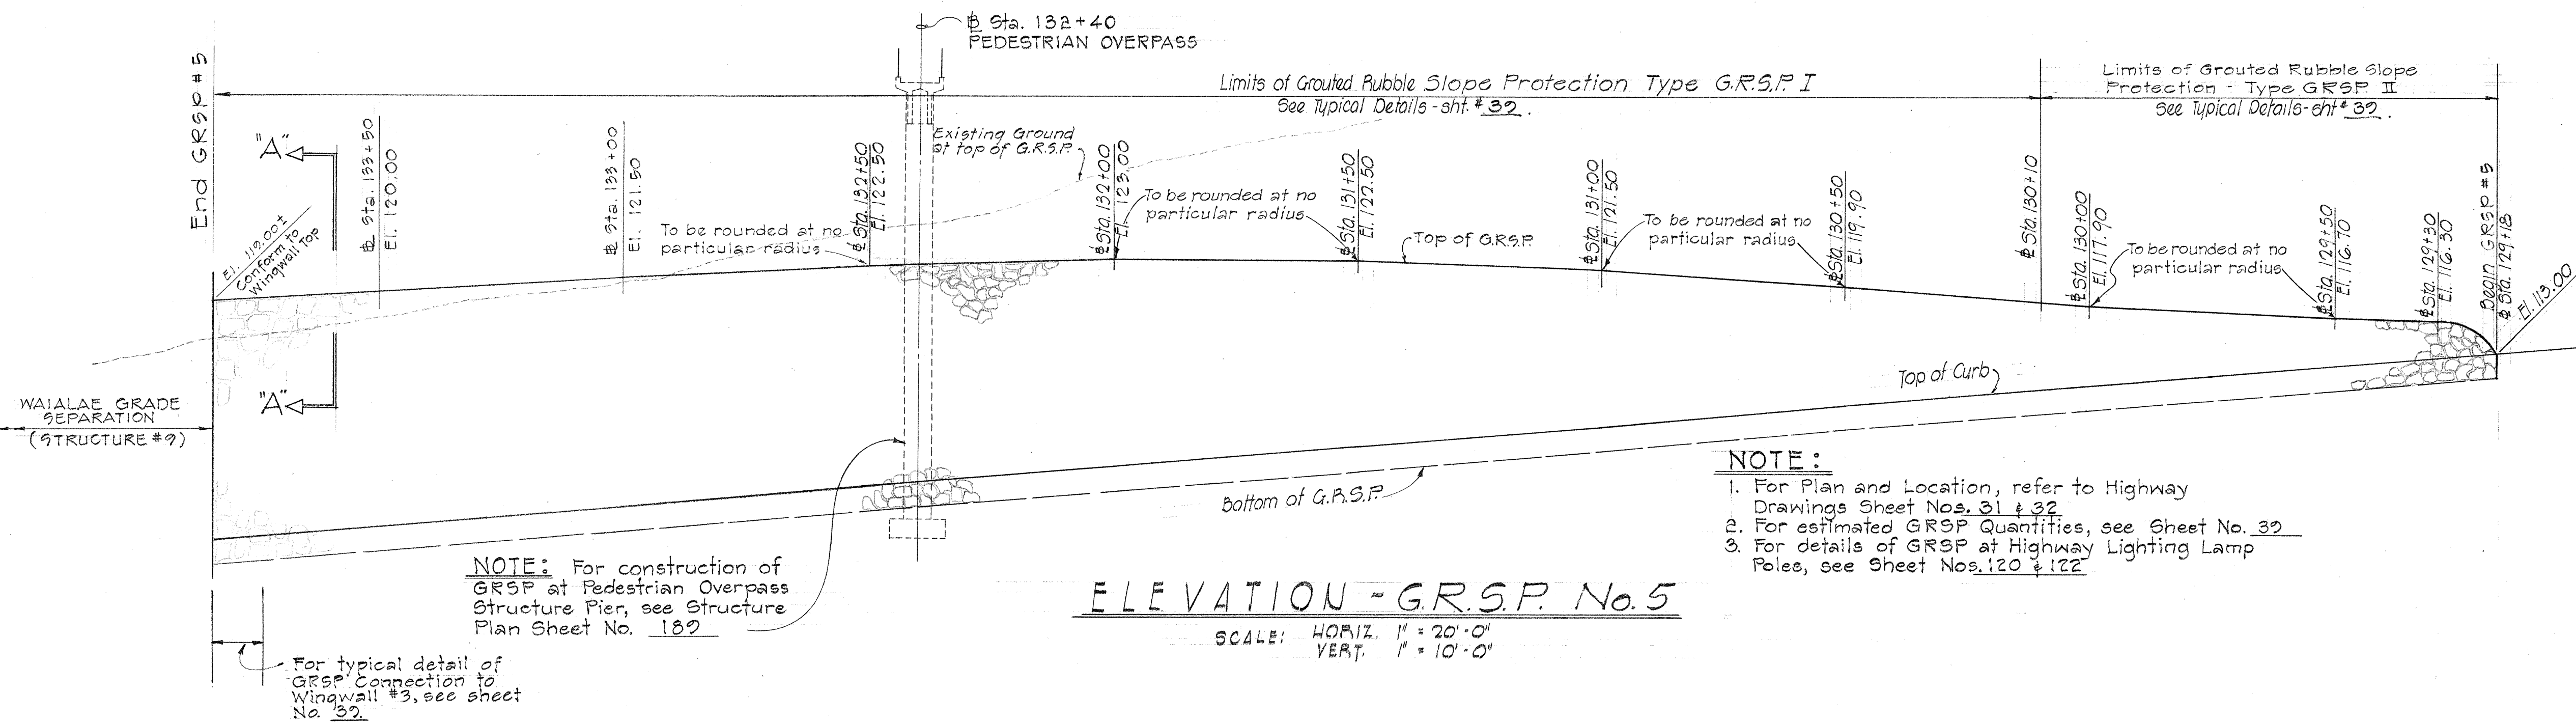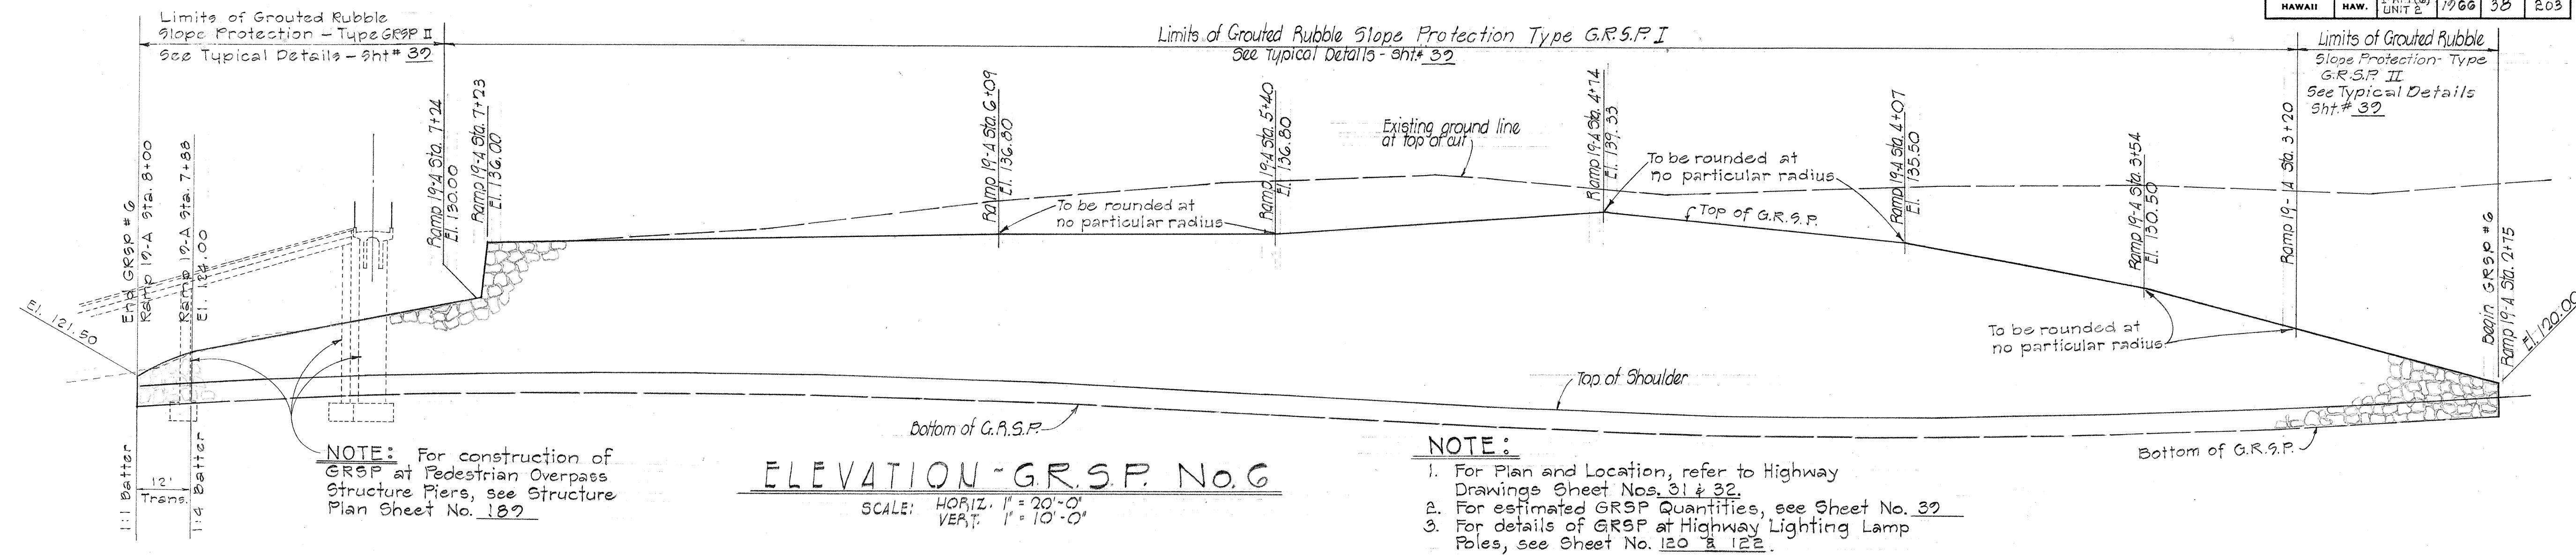

TYPICAL SECTION AT TOP OF WALL WHEN EXISTING GROUND LINE FALLS BELOW THE FINISHED GRADE.

STATE OF HAWAII
DEPARTMENT OF TRANSPORTATION
HIGHWAYS DIVISION

**GROUTED RUBBLE
SLOPE PROTECTION**

NO. 5 AND 6

INTERSTATE HIGHWAY (LUNALILO FWY)
F.A.I. PROJ. NO. I-HI-1(6) UNIT 2
Scale: As Noted Date: April 1965

SHEET No. 2 OF 3 SHEETS

