




FED. ROAD DIST. NO.	STATE	FED. AID PROJ. NO.	FISCAL YEAR	SHEET NO.	TOTAL SHEETS
HAWAII	HAW.	1968	1968	147	203

GENERAL NOTES:

- Contractor shall furnish and install all materials necessary to complete the system.
- Controller equipment shall be installed by the State's electricians.
- Exact location of poles shall be determined in the field by the Engineer.
- All existing signals shall be relocated to new wood poles. Existing signal standards shall be removed and returned to the State.
- All wood poles shall be 25' minimum.
- Pavement markings by others.

LEGEND

- Existing signals to be relocated
- Existing standard to be removed.
- Relocated signals w/12" Lens Assembly on new wood pole.
- Relocated signals w/8" Lens Assembly on new wood pole.

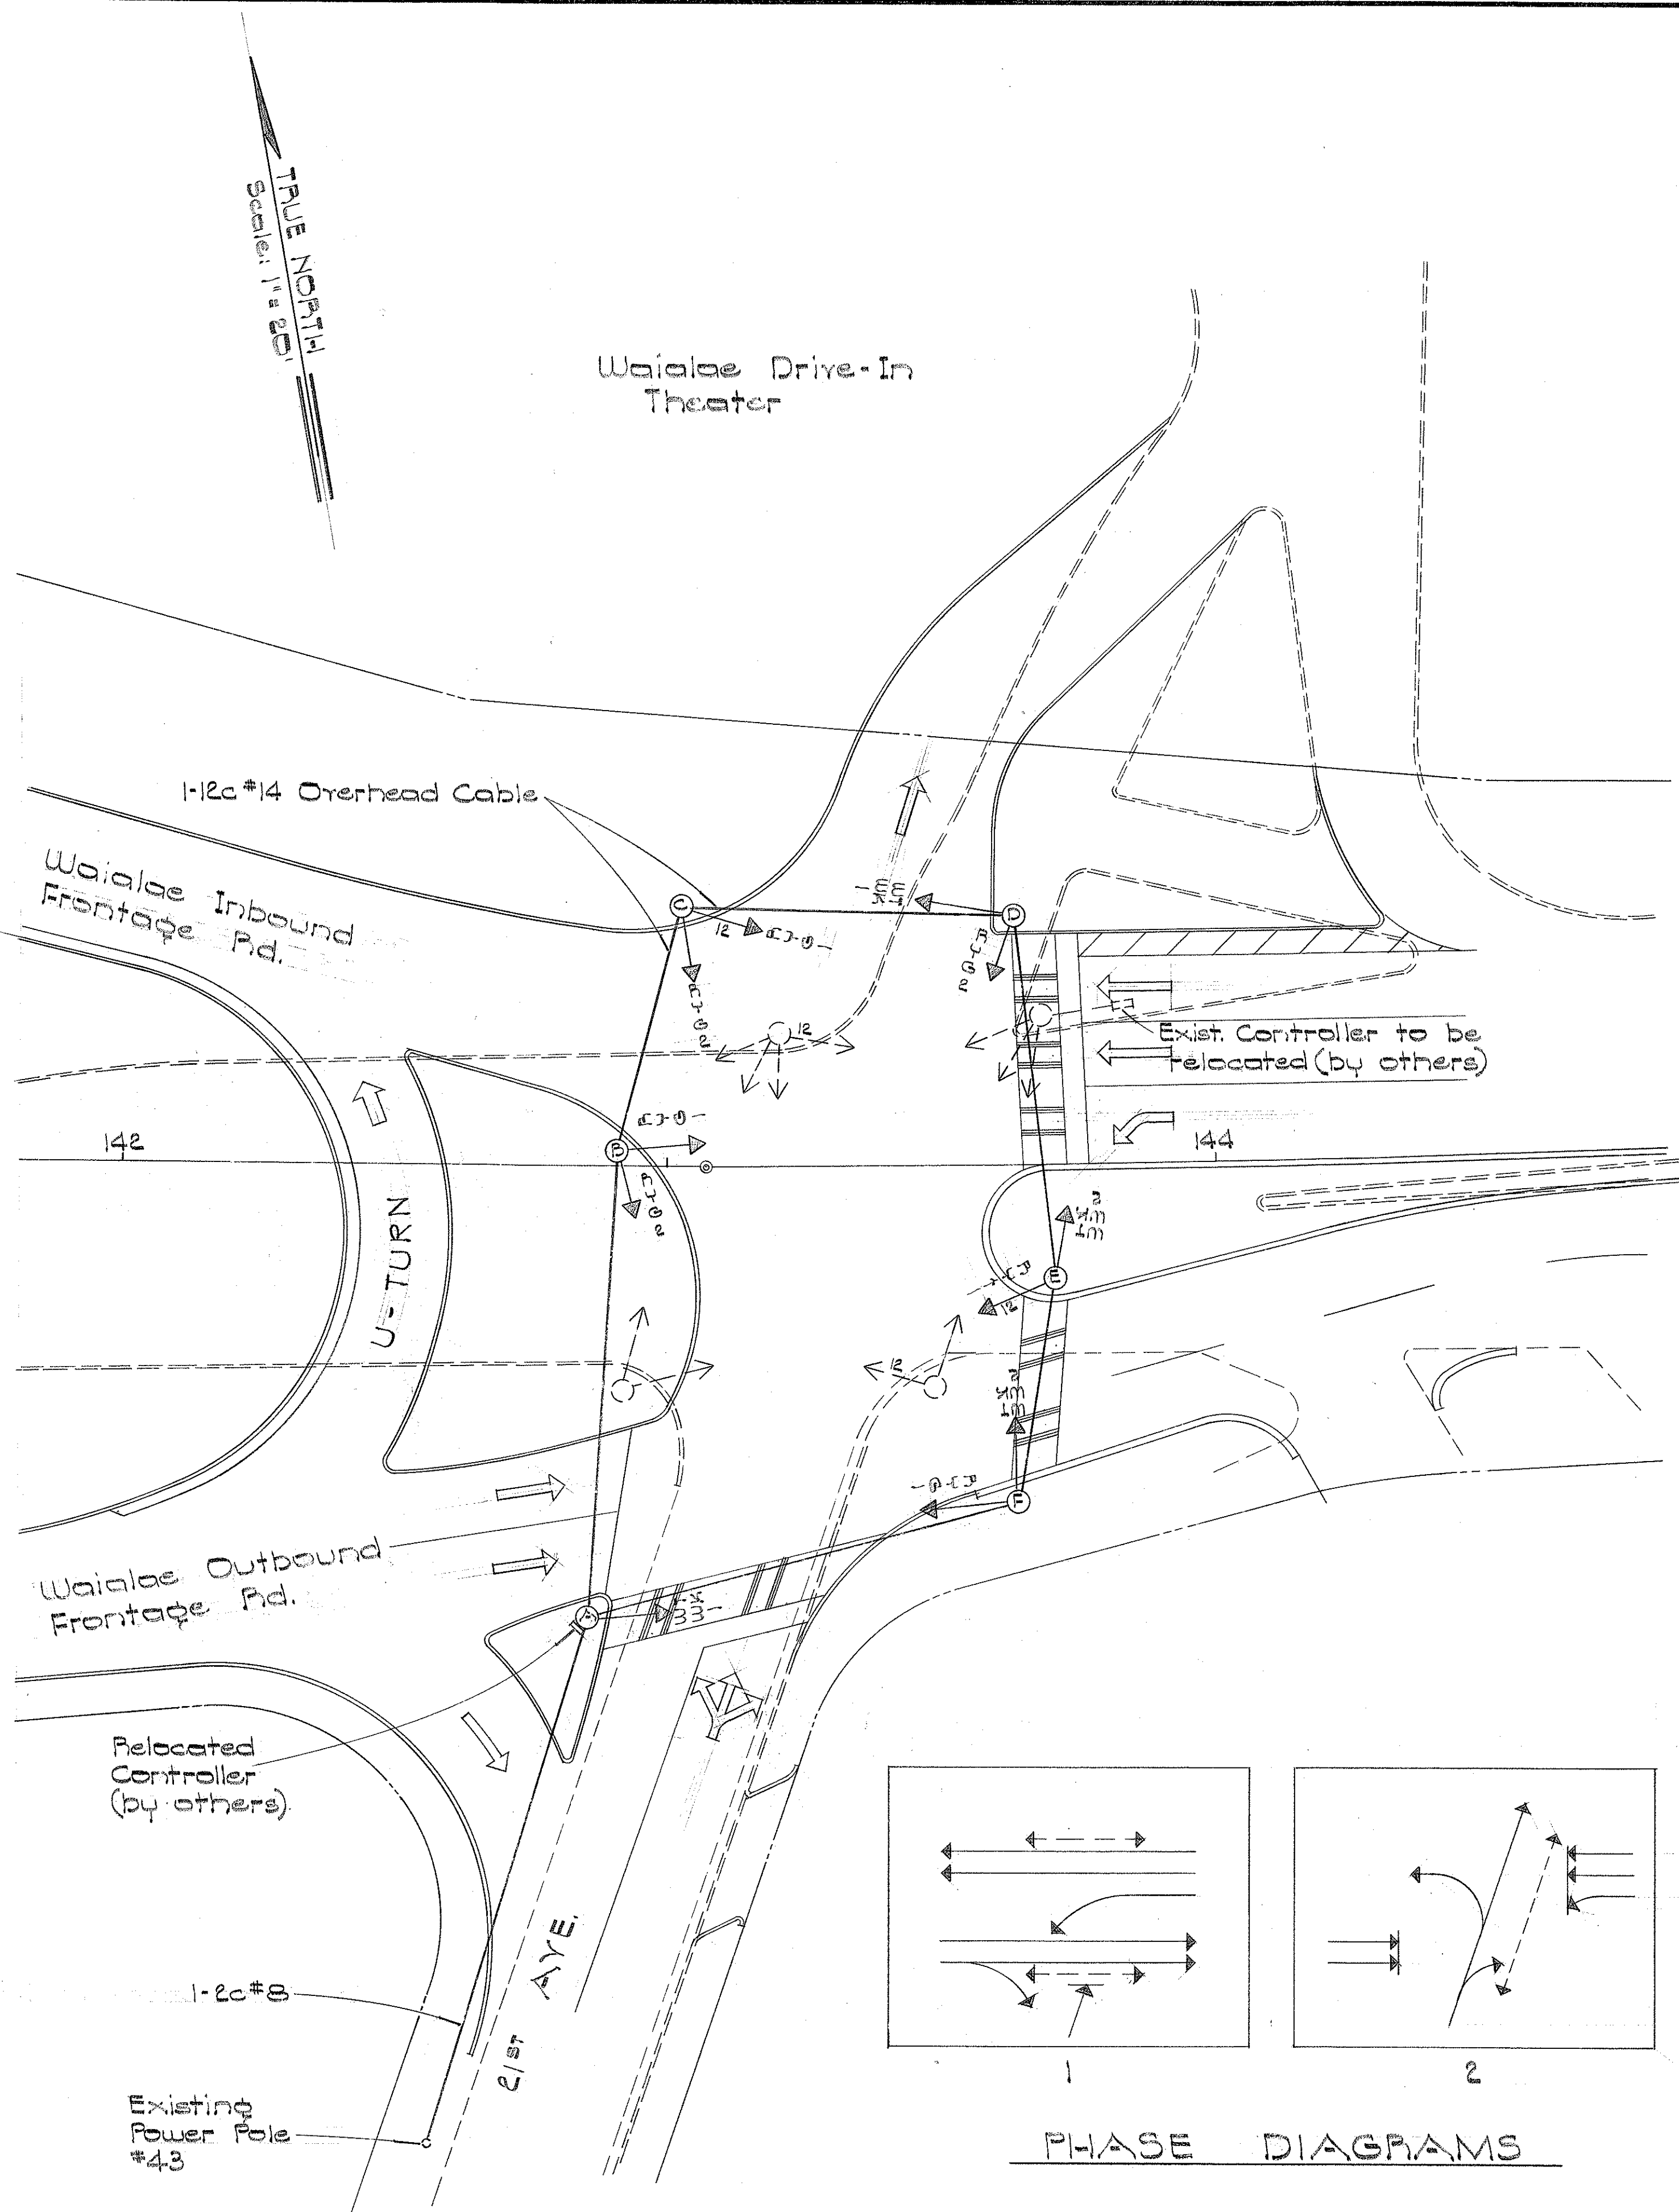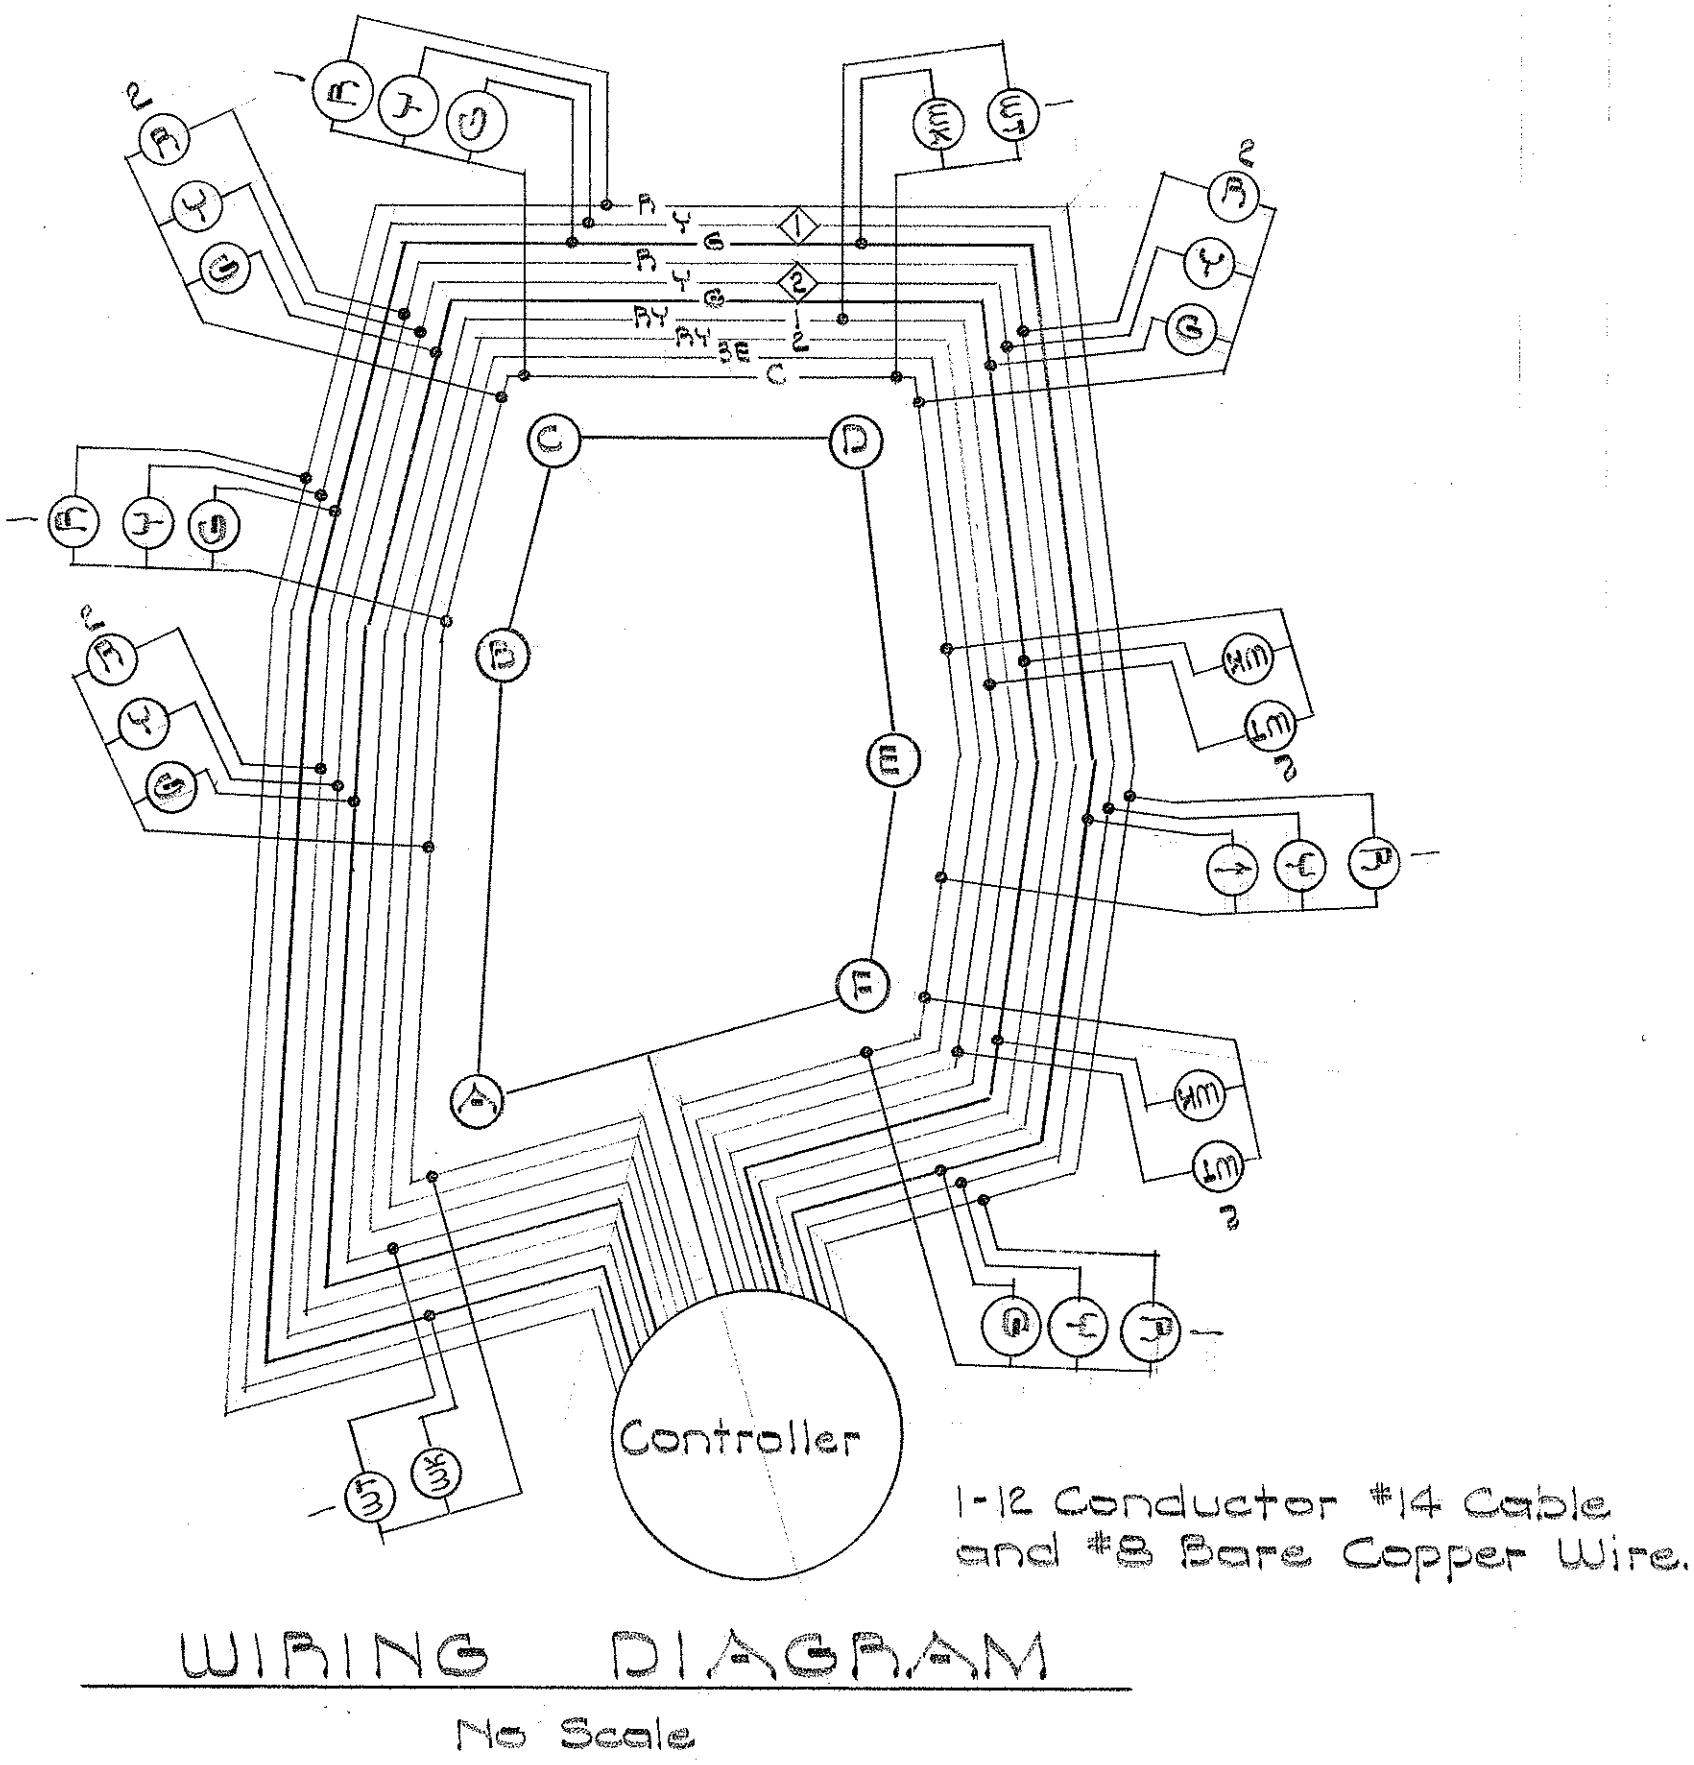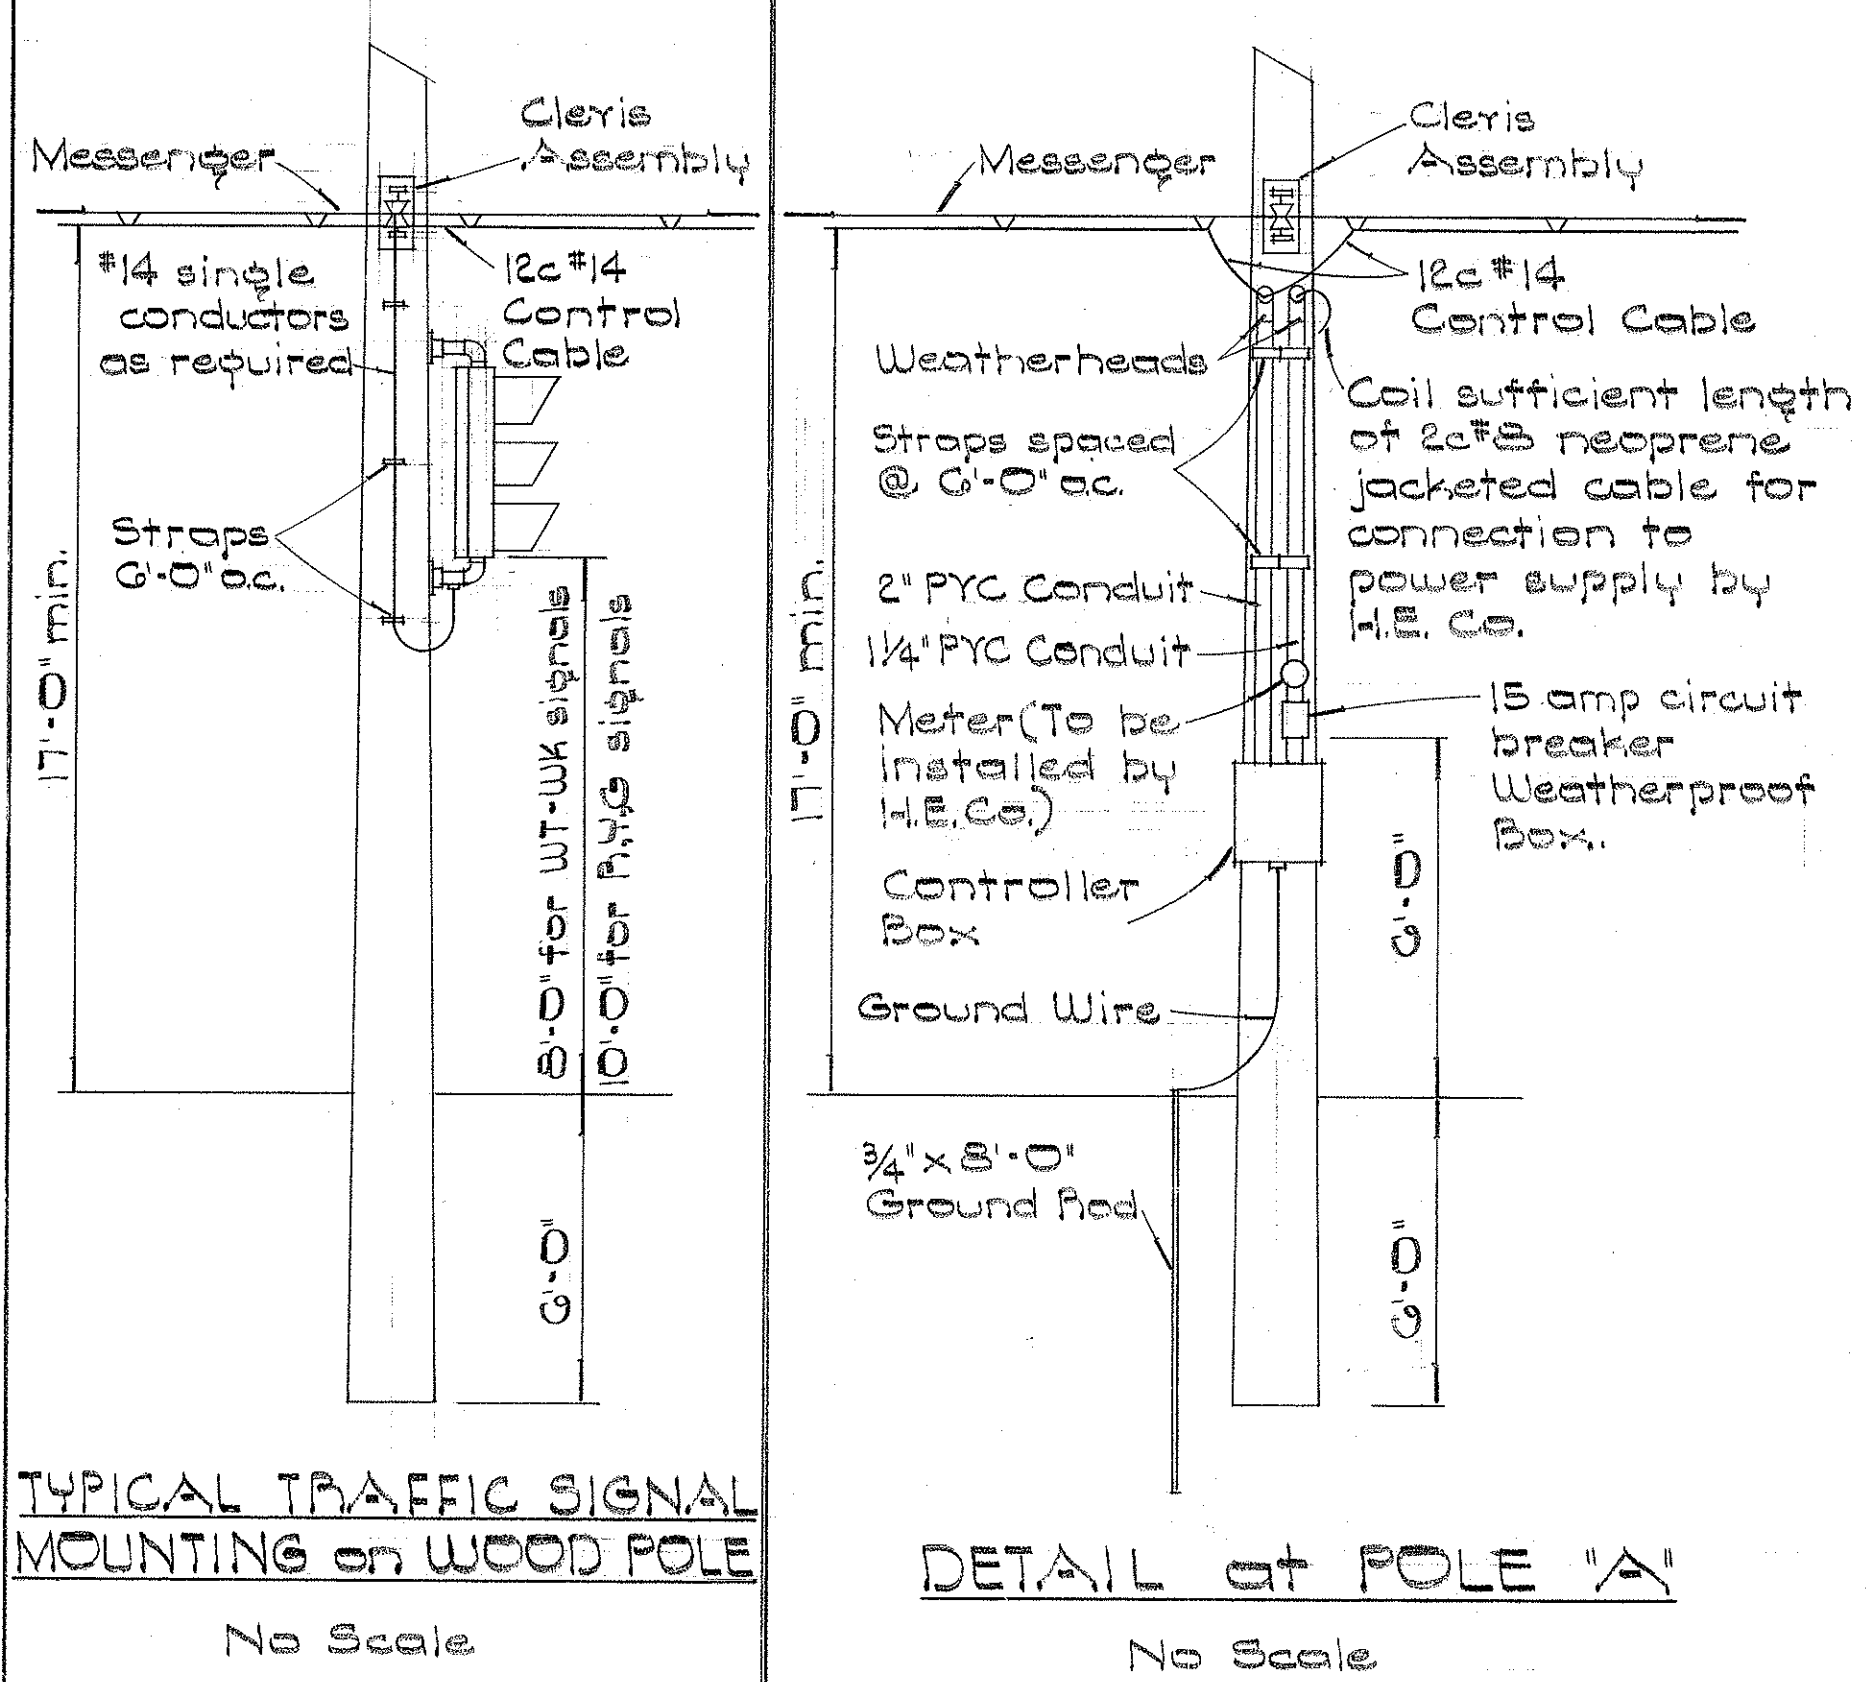

STATE OF HAWAII
DEPARTMENT OF TRANSPORTATION
HIGHWAYS DIVISION

TEMPORARY TRAFFIC
SIGNAL SYSTEM
INTERSTATE HIGHWAY (LUNALILO FRWY.)
F.A.I. Proj. I-HI-1(6) Unit 2
Scale: As Noted January 1966
SHEET No. 1 OF 1 SHEETS

ORIGINAL PLAN	DATE
SURVEY PLOTTED BY	
DRAWN BY	
TRACED BY	
NOTED BY	
CHECKED BY	
NO.	