
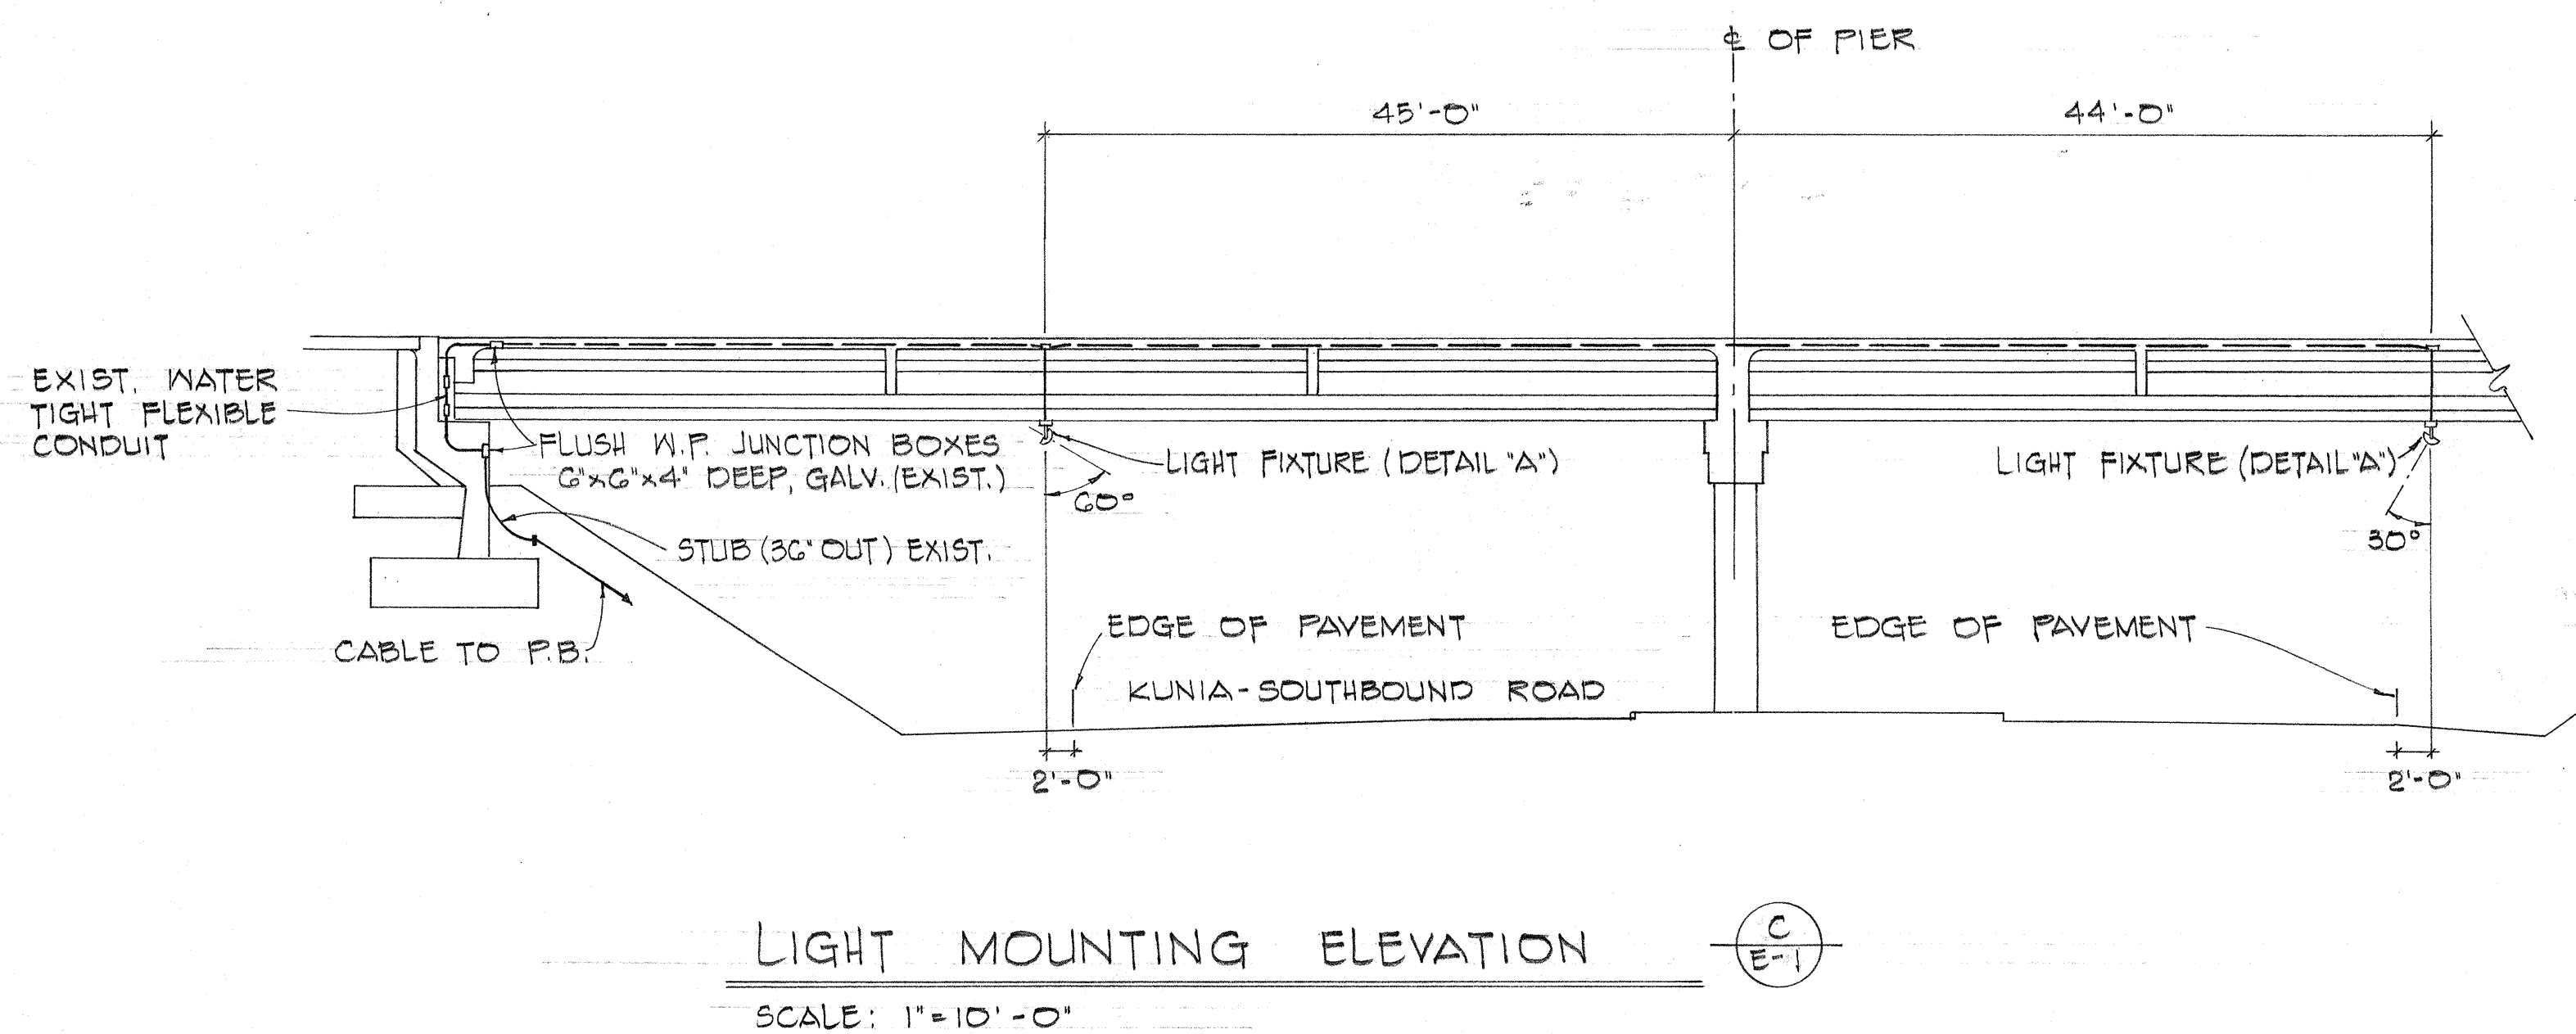
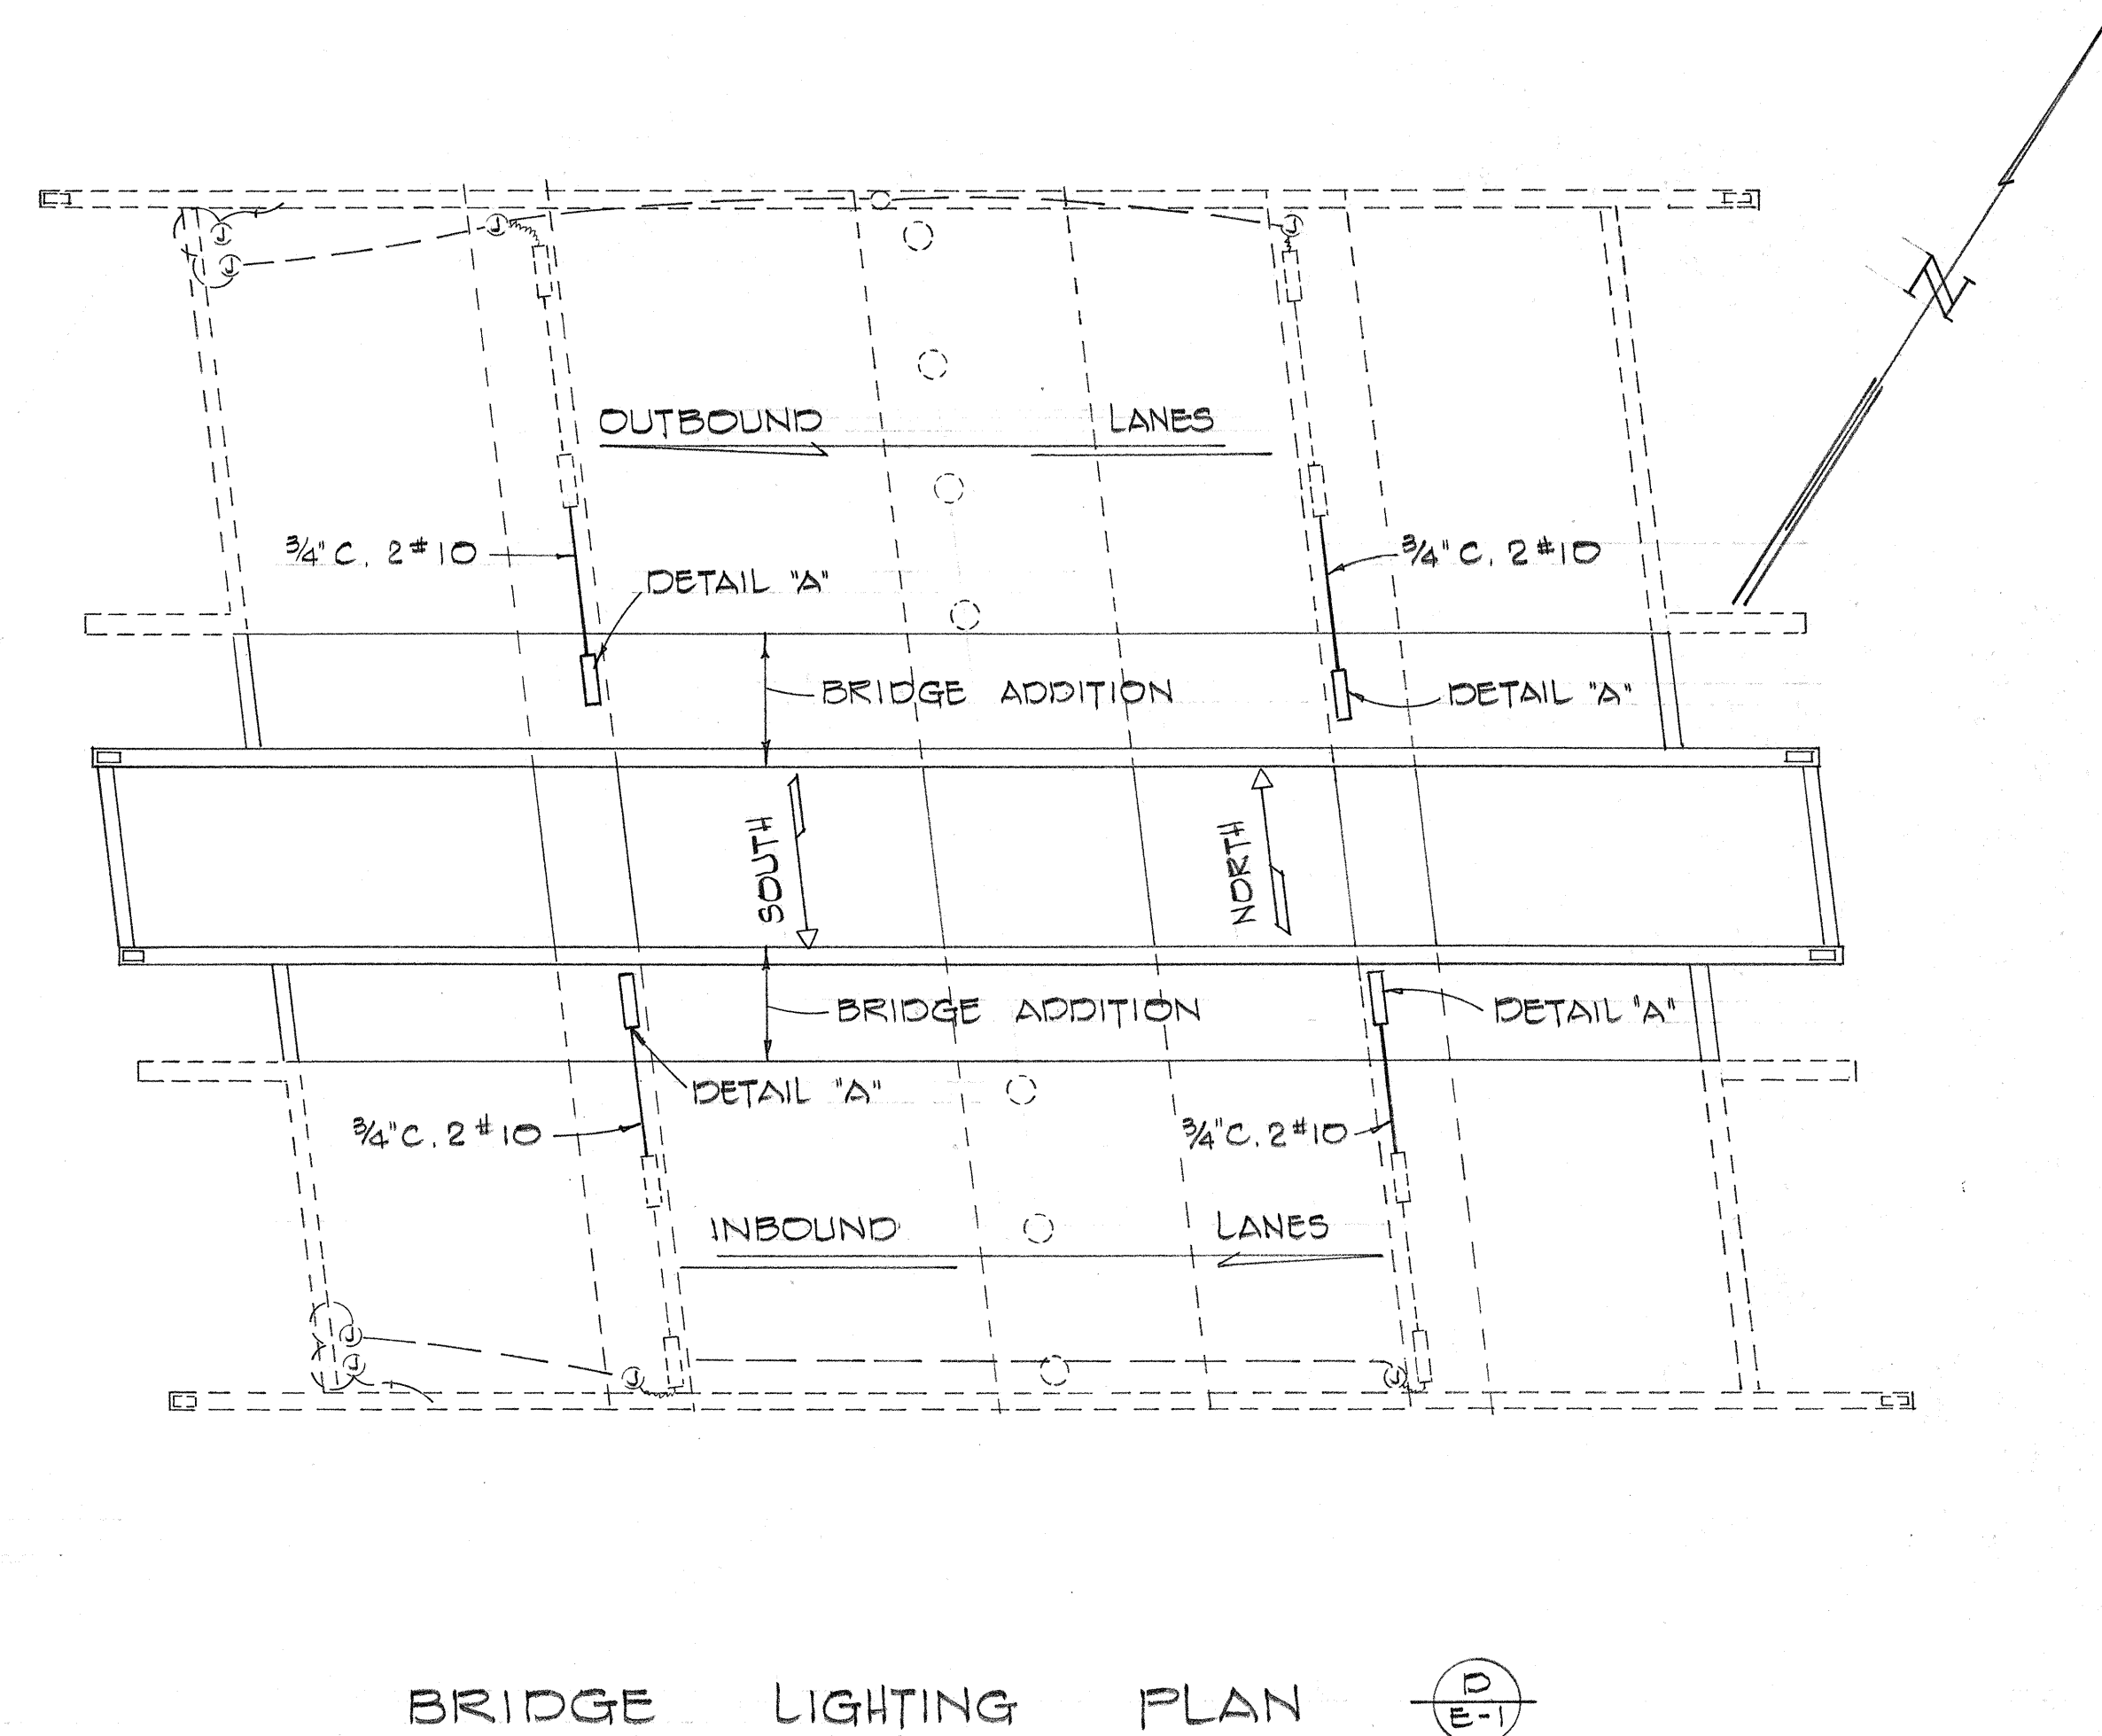
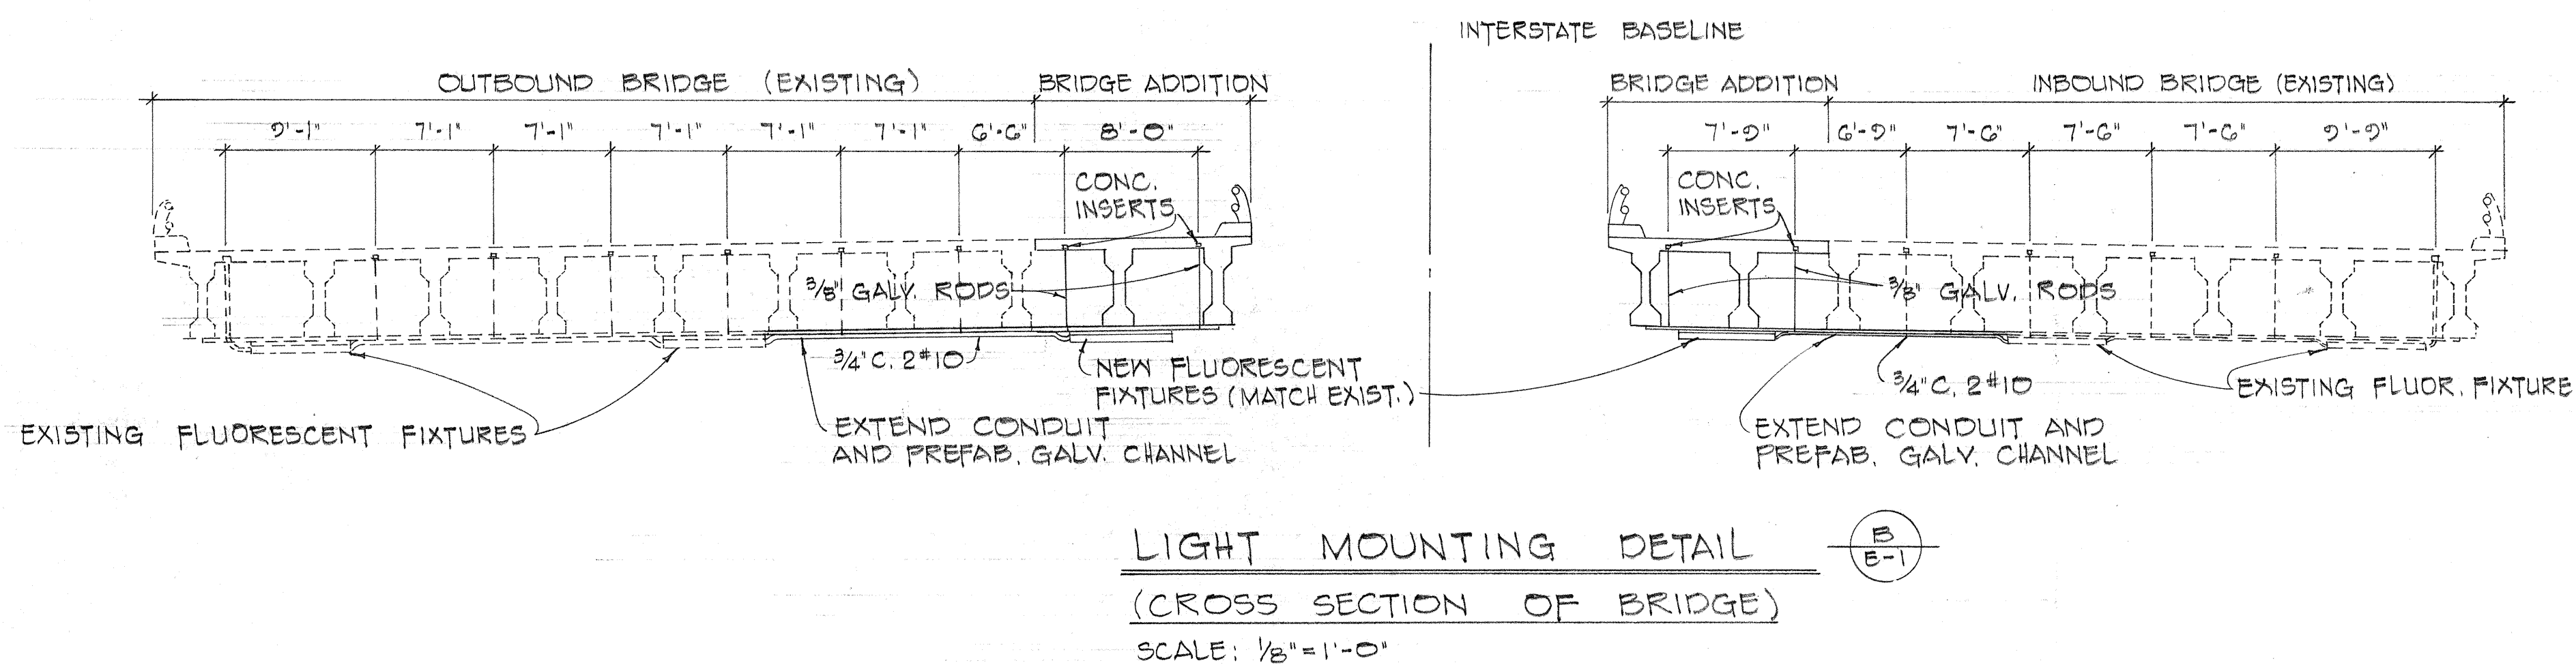


FED. ROAD DIST. NO.	STATE	FED. AID PROJ. NO.	FISCAL YEAR	SHEET NO.	TOTAL SHEETS
HAWAII	HAW.	I-41-1(18)	1966	6	35

Unit 3

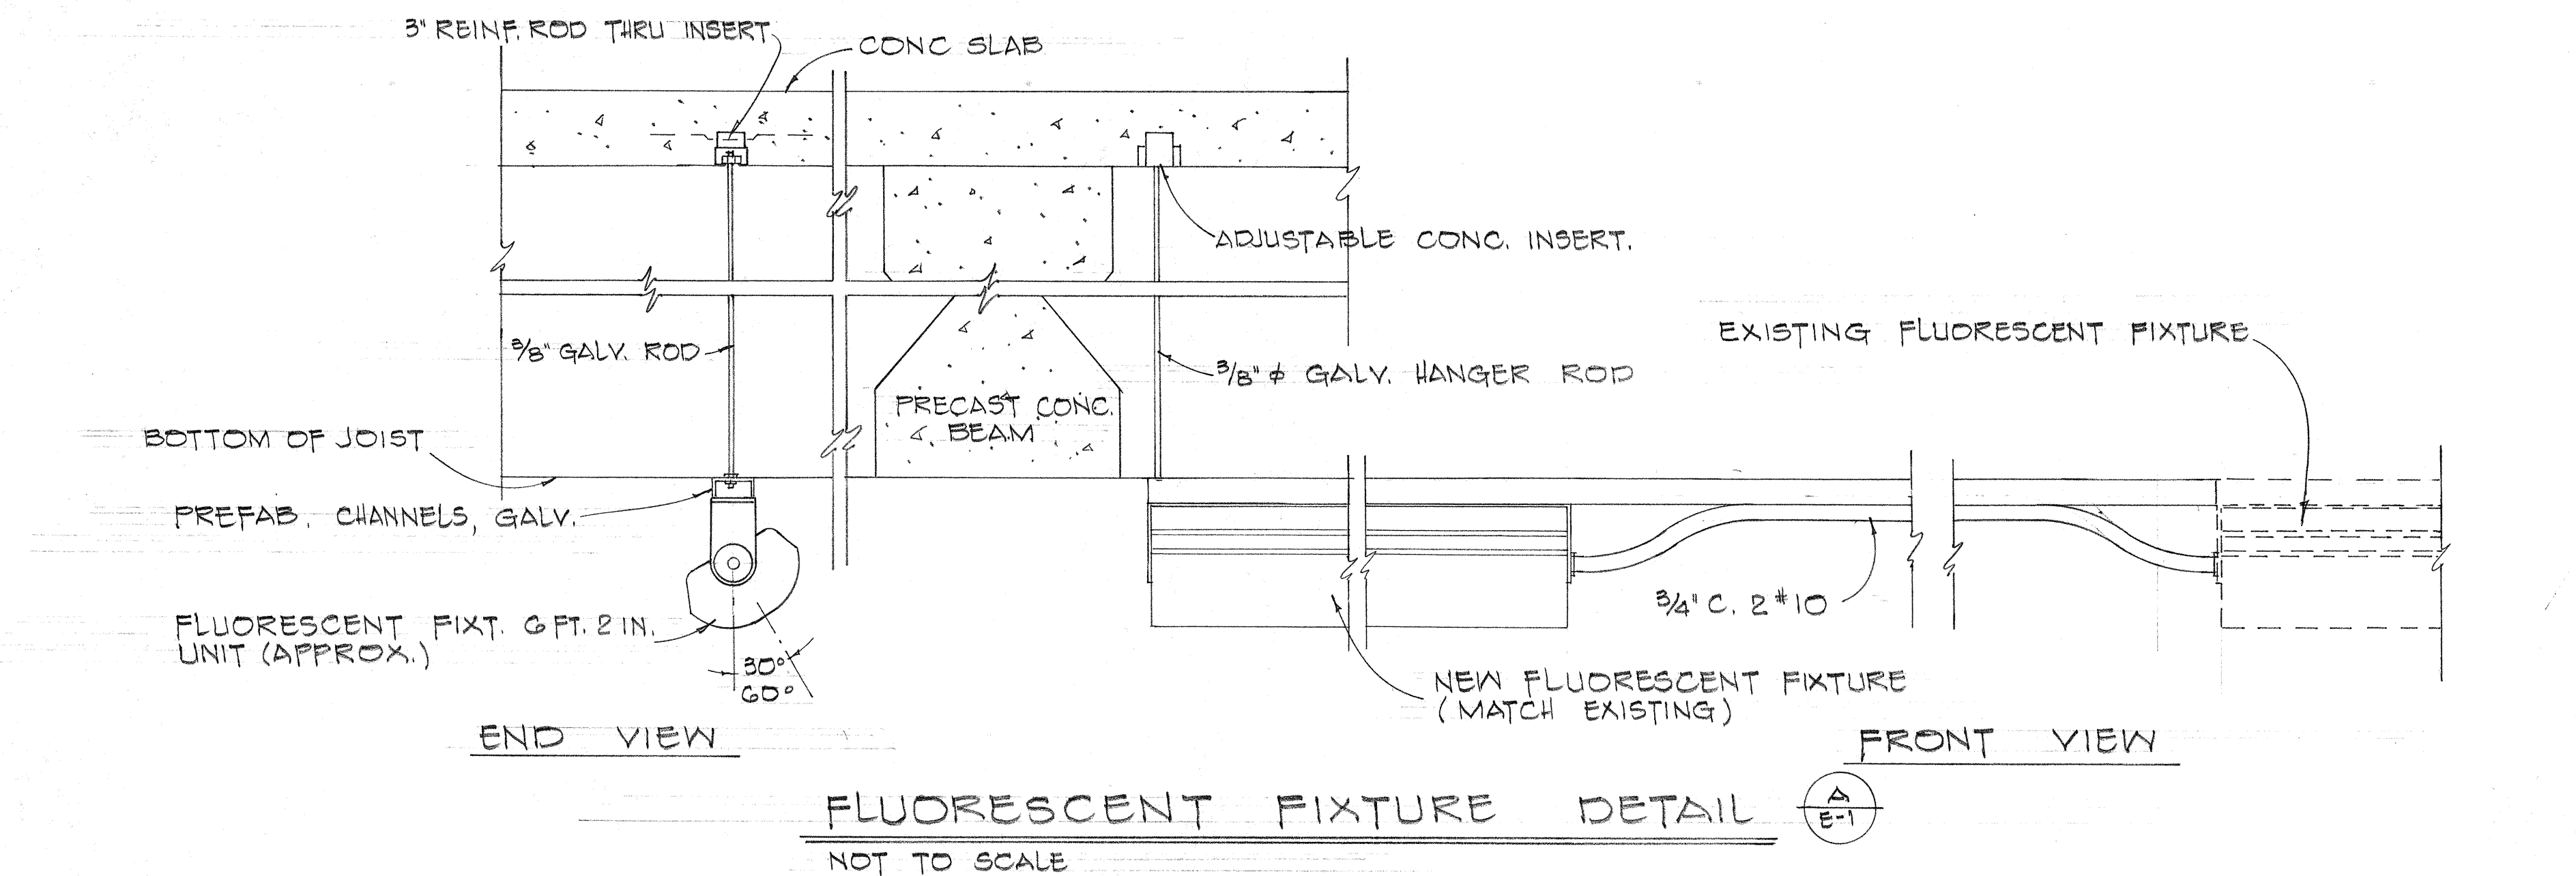

GENERAL NOTES:

1. LIGHT FIXTURES, HANGER RODS, CONCRETE INSERTS AND CHANNELS TO BE INSTALLED UNDER THIS CONTRACT.
2. BOXES AND CONDUITS IN CONCRETE ARE EXISTING.
3. CABLES TO BE FURNISHED UNDER THIS CONTRACT.

STATE OF HAWAII
DEPARTMENT OF TRANSPORTATION
HIGHWAYS DIVISION

HIGHWAY LIGHTING SYSTEM
KUNIA INTERCHANGE
LIGHTING DETAILS
INTERSTATE ROUTE #1
F.A.I. PROJ. NO. I-41-1(18) UNIT 3

SCALE AS NOTED SEPT. 1966

SHEET No. E-1 OF 1 SHEETS

DATE	DESIGNED BY	CHECKED BY
PLANNED BY	NOTED BY	
QUANTITIES BY		
ORIGINAL PLAN	NOTE BOOK	No.