




PLAN VIEW

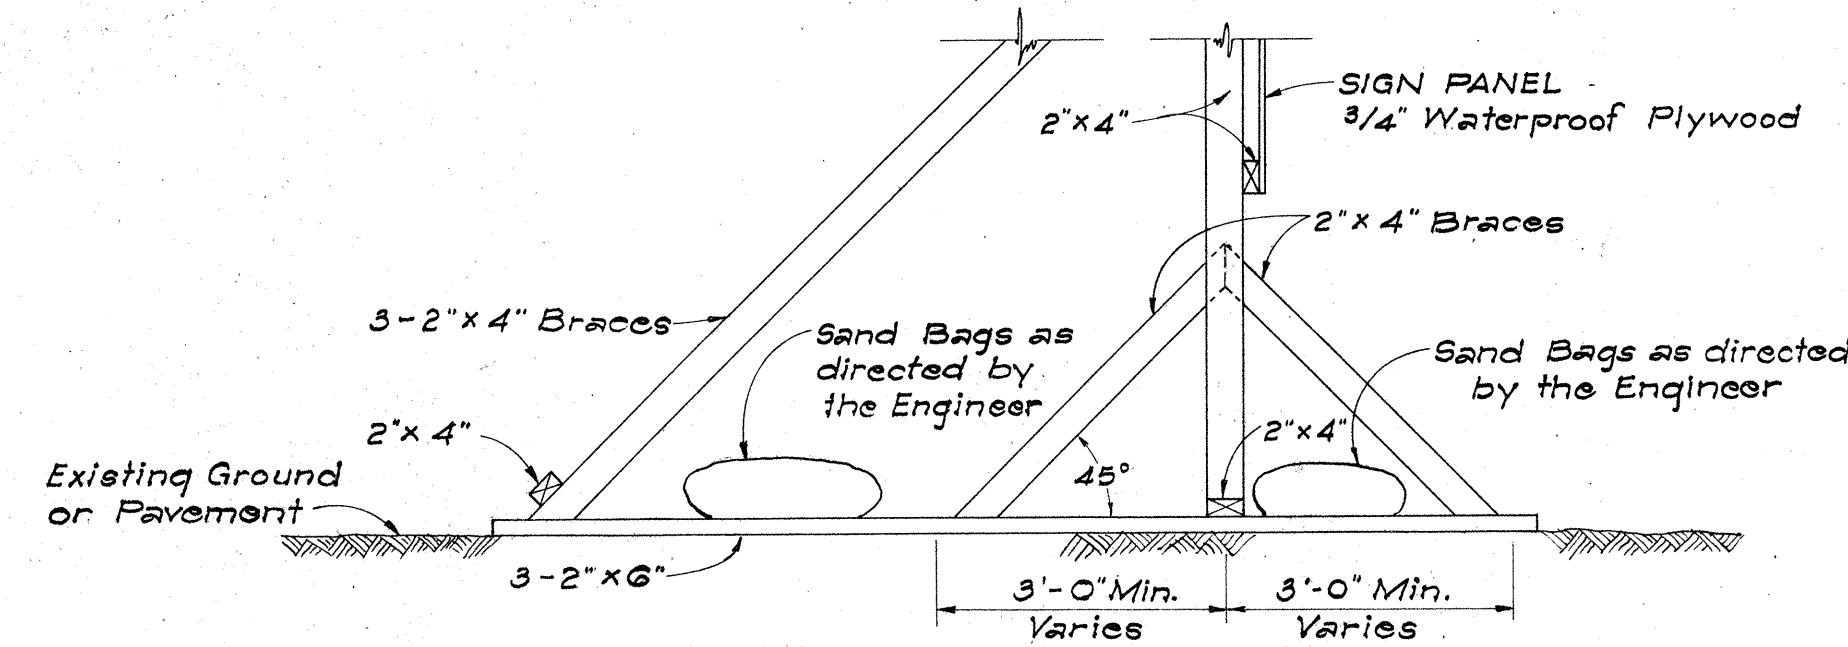

SIDE VIEW
(SIGN FRAME WEIGHTED DOWN)

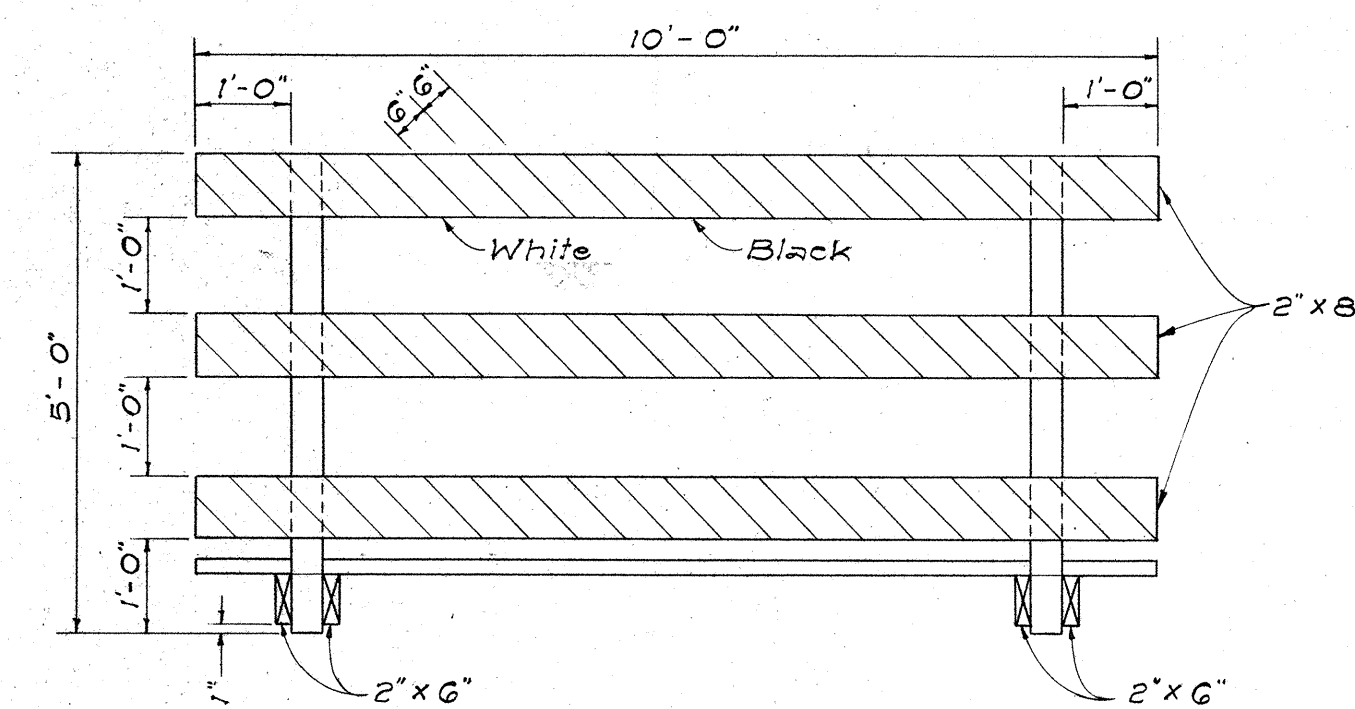


FRONT VIEW

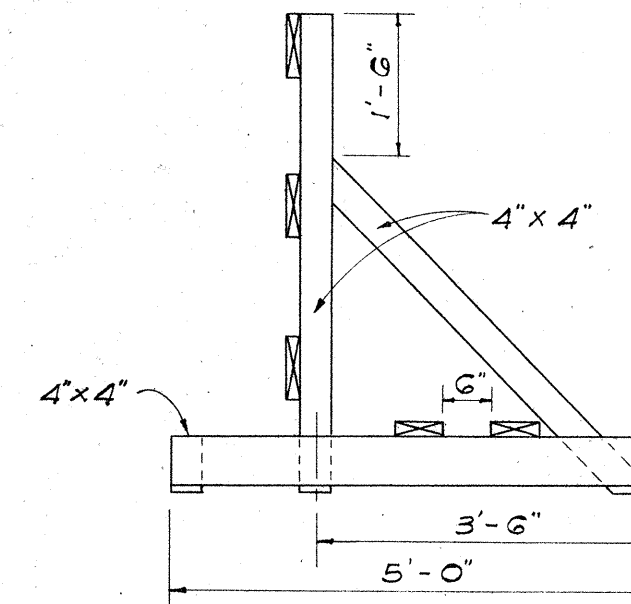


END VIEW


CLASS I BARRICADE

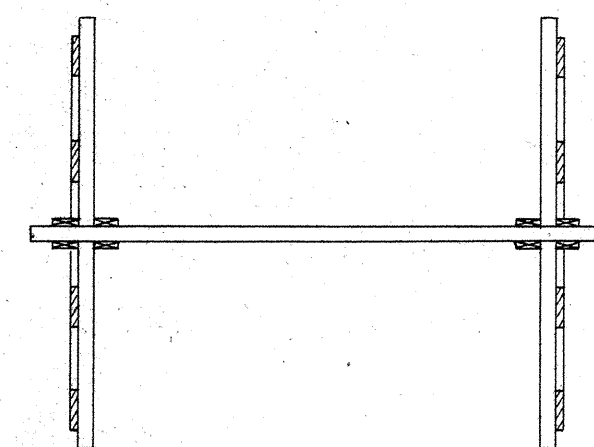

PLAN VIEW

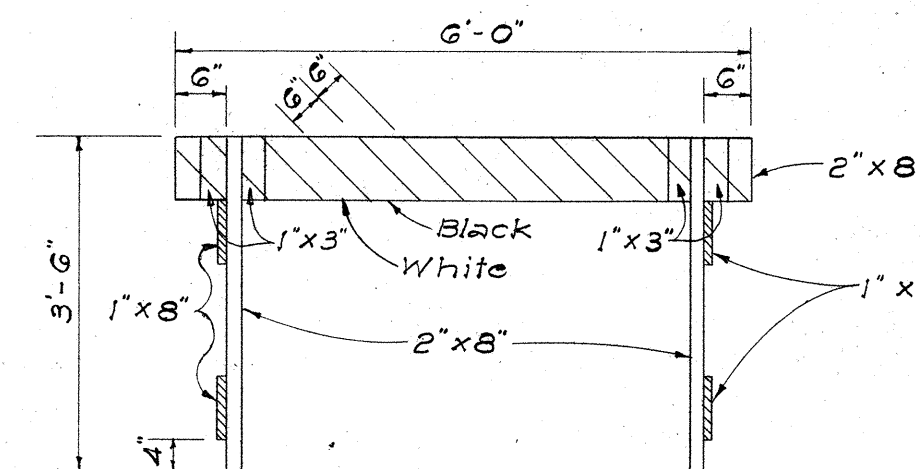


FRONT VIEW

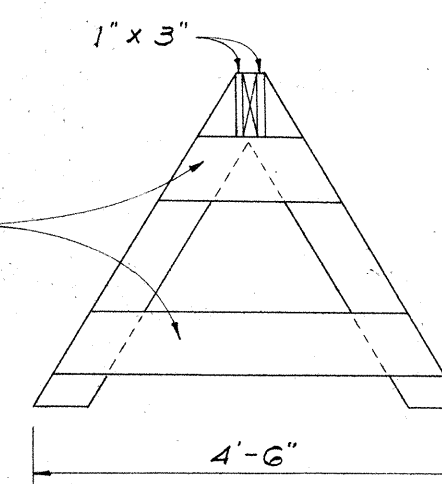

END VIEW

CLASS II BARRICADE


Scale: 1/2" = 1'-0"

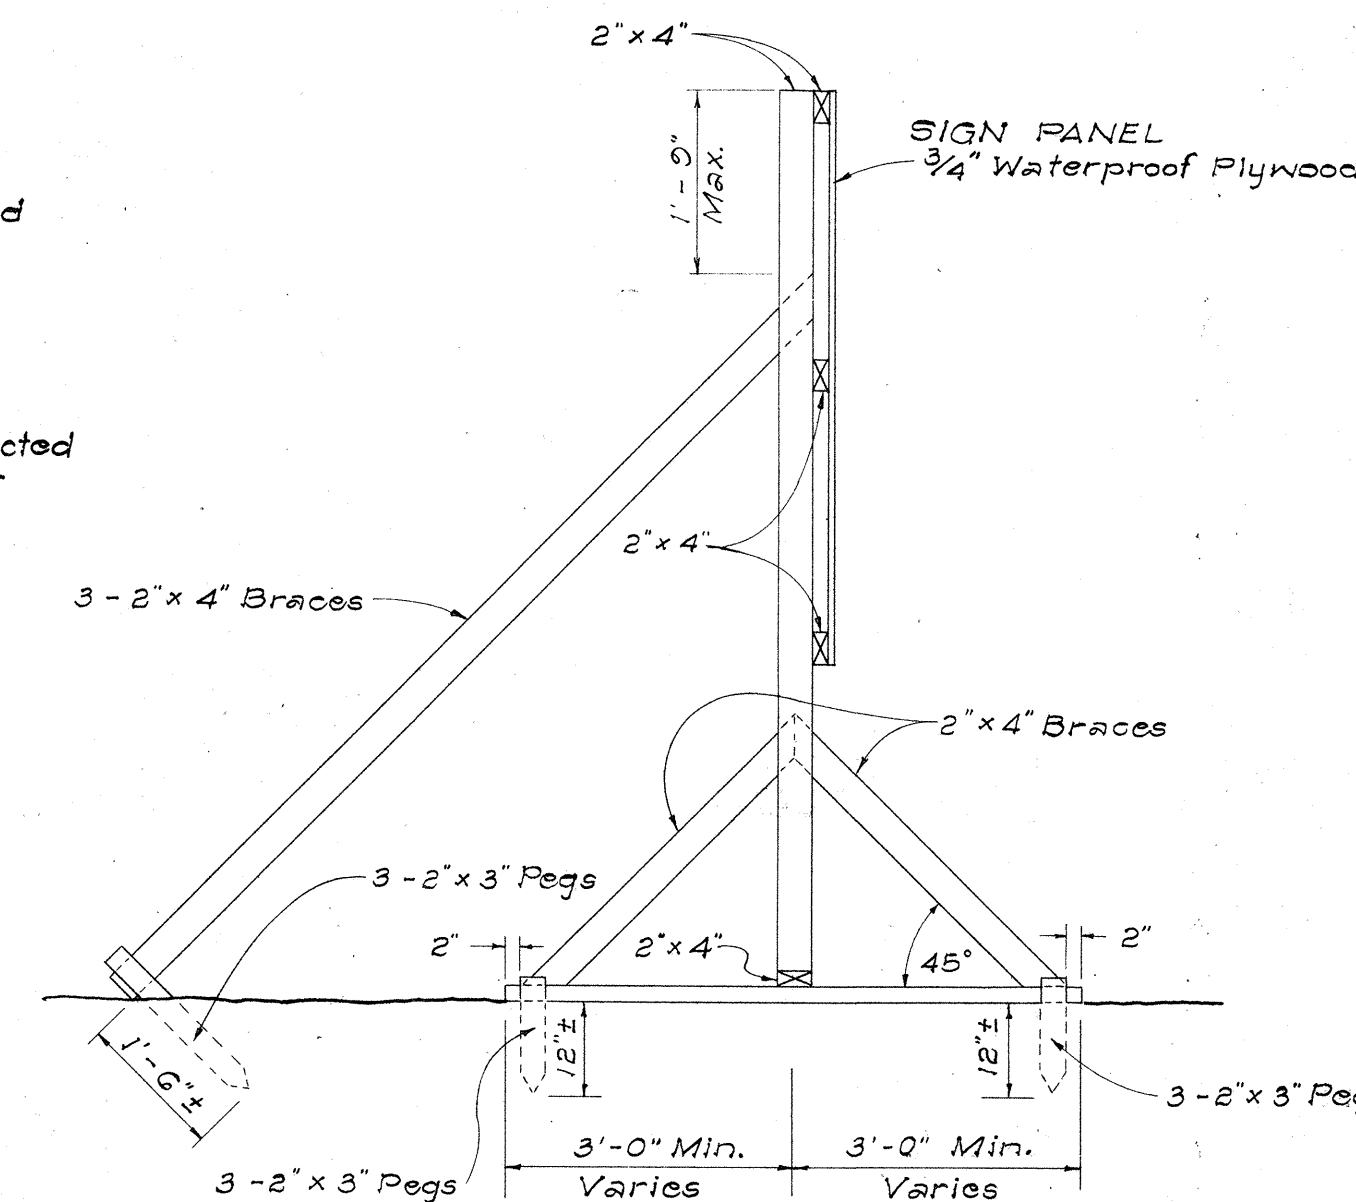

SIDE VIEW
(SIGN FRAME ANCHORED IN GROUND)

ELEVATIONS


Scale: 1/2" = 1'-0"

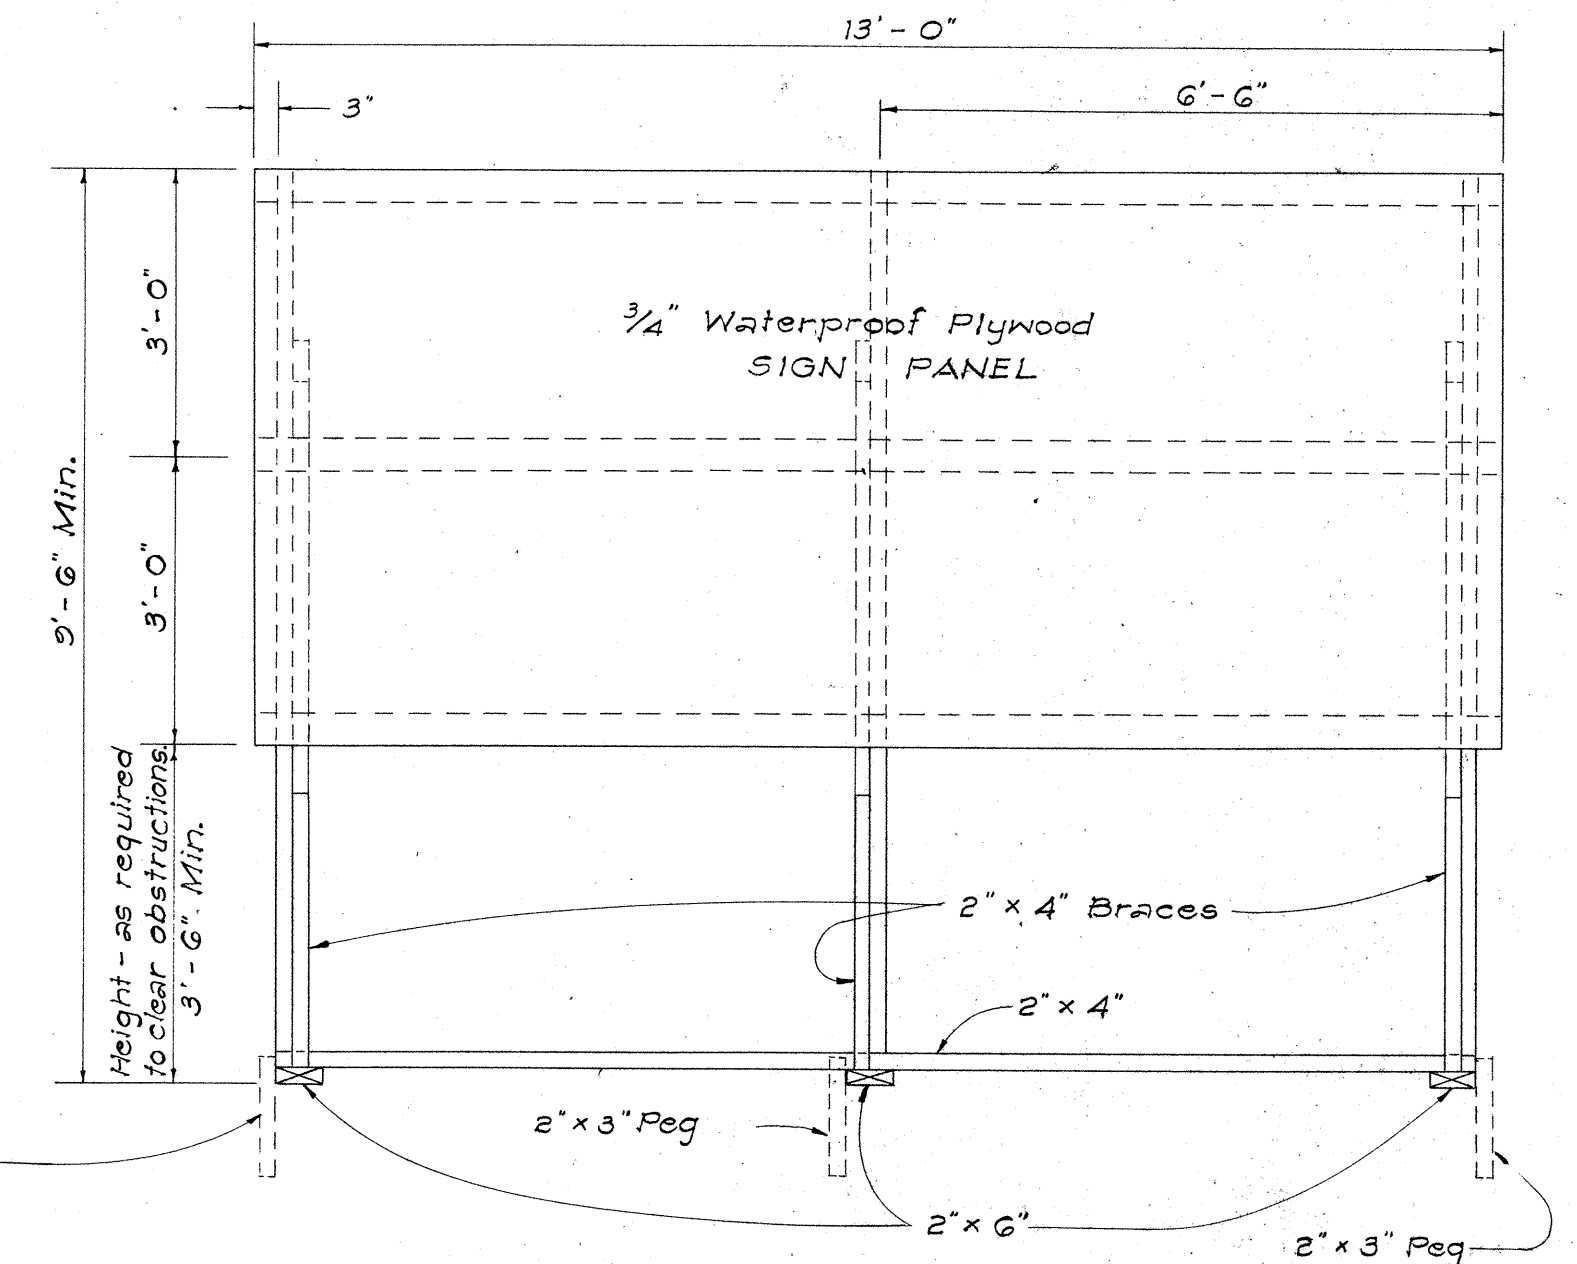

FRONT VIEW

NOTES:

- A. CONSTRUCTION IDENTIFICATION SIGNS
1. The sign legend shall be black on white background except for the Interstate Route marker which shall be as shown on the plan.
 2. The Contractor shall construct, install and maintain the project signs at the locations shown on the Plans and as ordered by the Engineer.
 3. The signs shall be removed and stockpiled upon completion of the project as ordered by the Engineer and are to become State property.
 4. Letters shall be Series "C" of the sizes shown on the Plan and shall conform with the "Standard Alphabet for Highway Signs", Bureau of Public Roads, 1952.
 5. The Contractor shall fill in the proper numerals in place of ciphers as ordered by the Engineer.
- B. WOOD BARRICADES
1. The Contractor shall construct, install and maintain the wood barricades at the locations shown on the Plans and as ordered by the Engineer.
 2. The permanent wood barricades shall be left in place or relocated upon completion of the project as ordered by the Engineer and are to become State property.

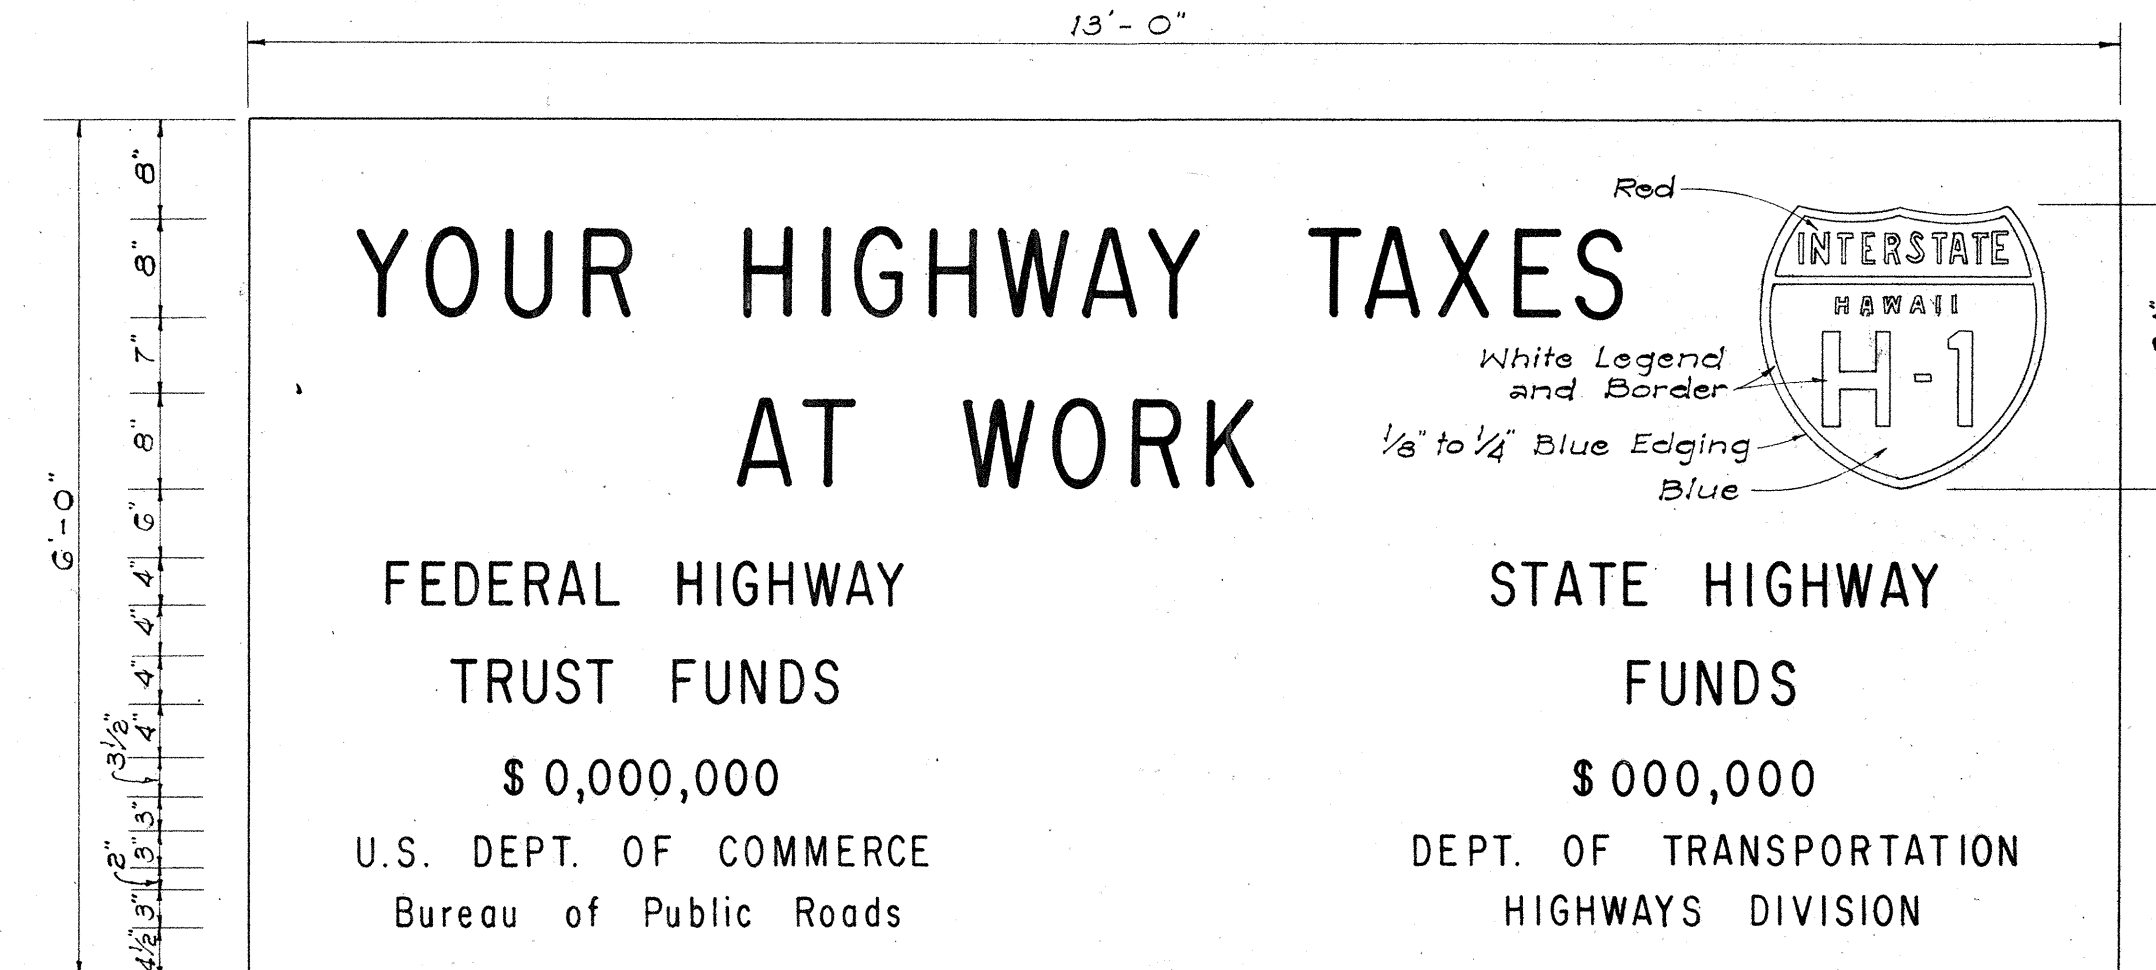

SIGN PANEL
Scale: 3/4" = 1'-0"


INTERSTATE SYSTEM
CONSTRUCTION IDENTIFICATION SIGN

Scale: As Shown

STATE OF HAWAII
DEPARTMENT OF TRANSPORTATION
HIGHWAYS DIVISION

TYPICAL DETAILS
CONSTRUCTION IDENTIFICATION SIGN
AND
WOOD BARRICADES


SCALE: As Shown
DATE:
SHEET No. 1 OF 2 SHEETS

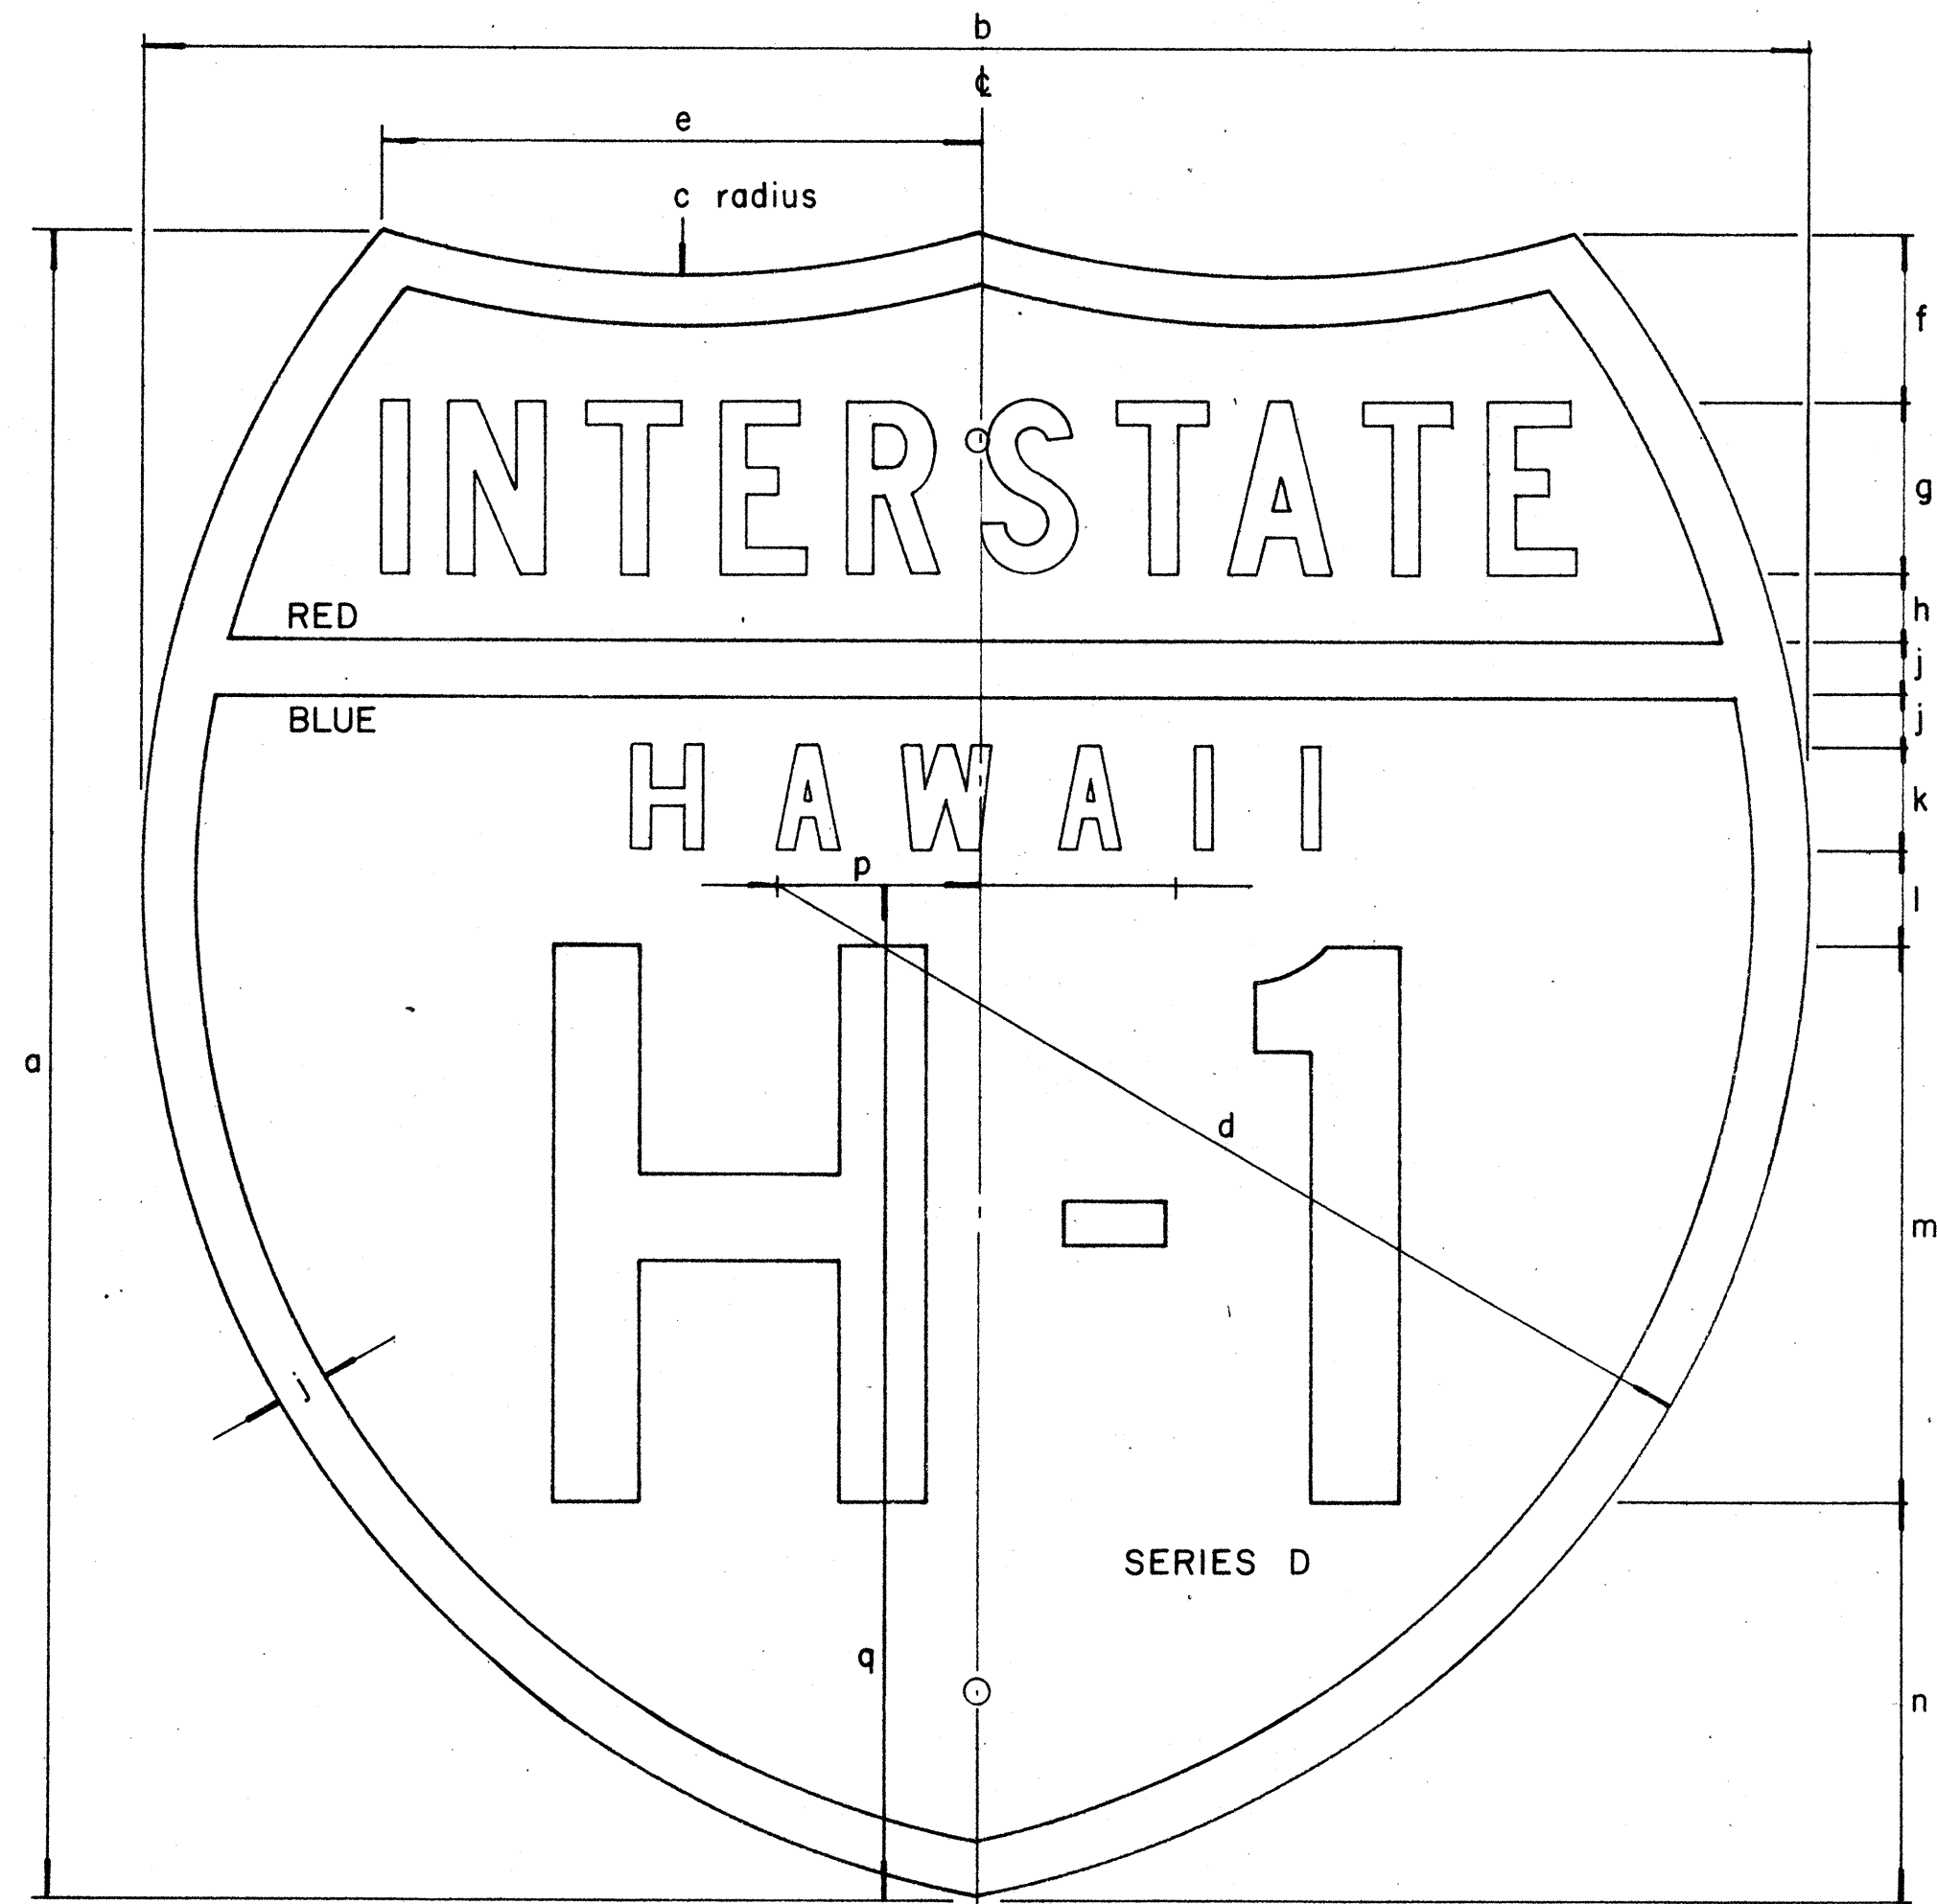

INTERSTATE ROUTE MARKER
IM-1()

INTERSTATE SHIELDS - INDEPENDENT USE

()	a	b	c	d	e	f	g	h	j	k	l	m	n	p	q
1	18	21	13 1/8	12 9/16	9 3/16	12 5/32	17/8 C	3/4	9/16	1 1/8 D	1 1/32	6	4 5/16	2 1/16	12 7/16
2	24	24	15	14 7/8	8 5/8	2 3/8	2 1/2 C	1	3/4	1 1/2 D	1 3/8	8	5 3/4	2 7/8	14 5/8
3	36	36	22 1/2	22 5/16	12 15/16	3 9/16	3 3/4 C	1 1/2	1 1/8	2 1/4 D	2 1/16	12	8 5/8	4 5/16	21 15/16

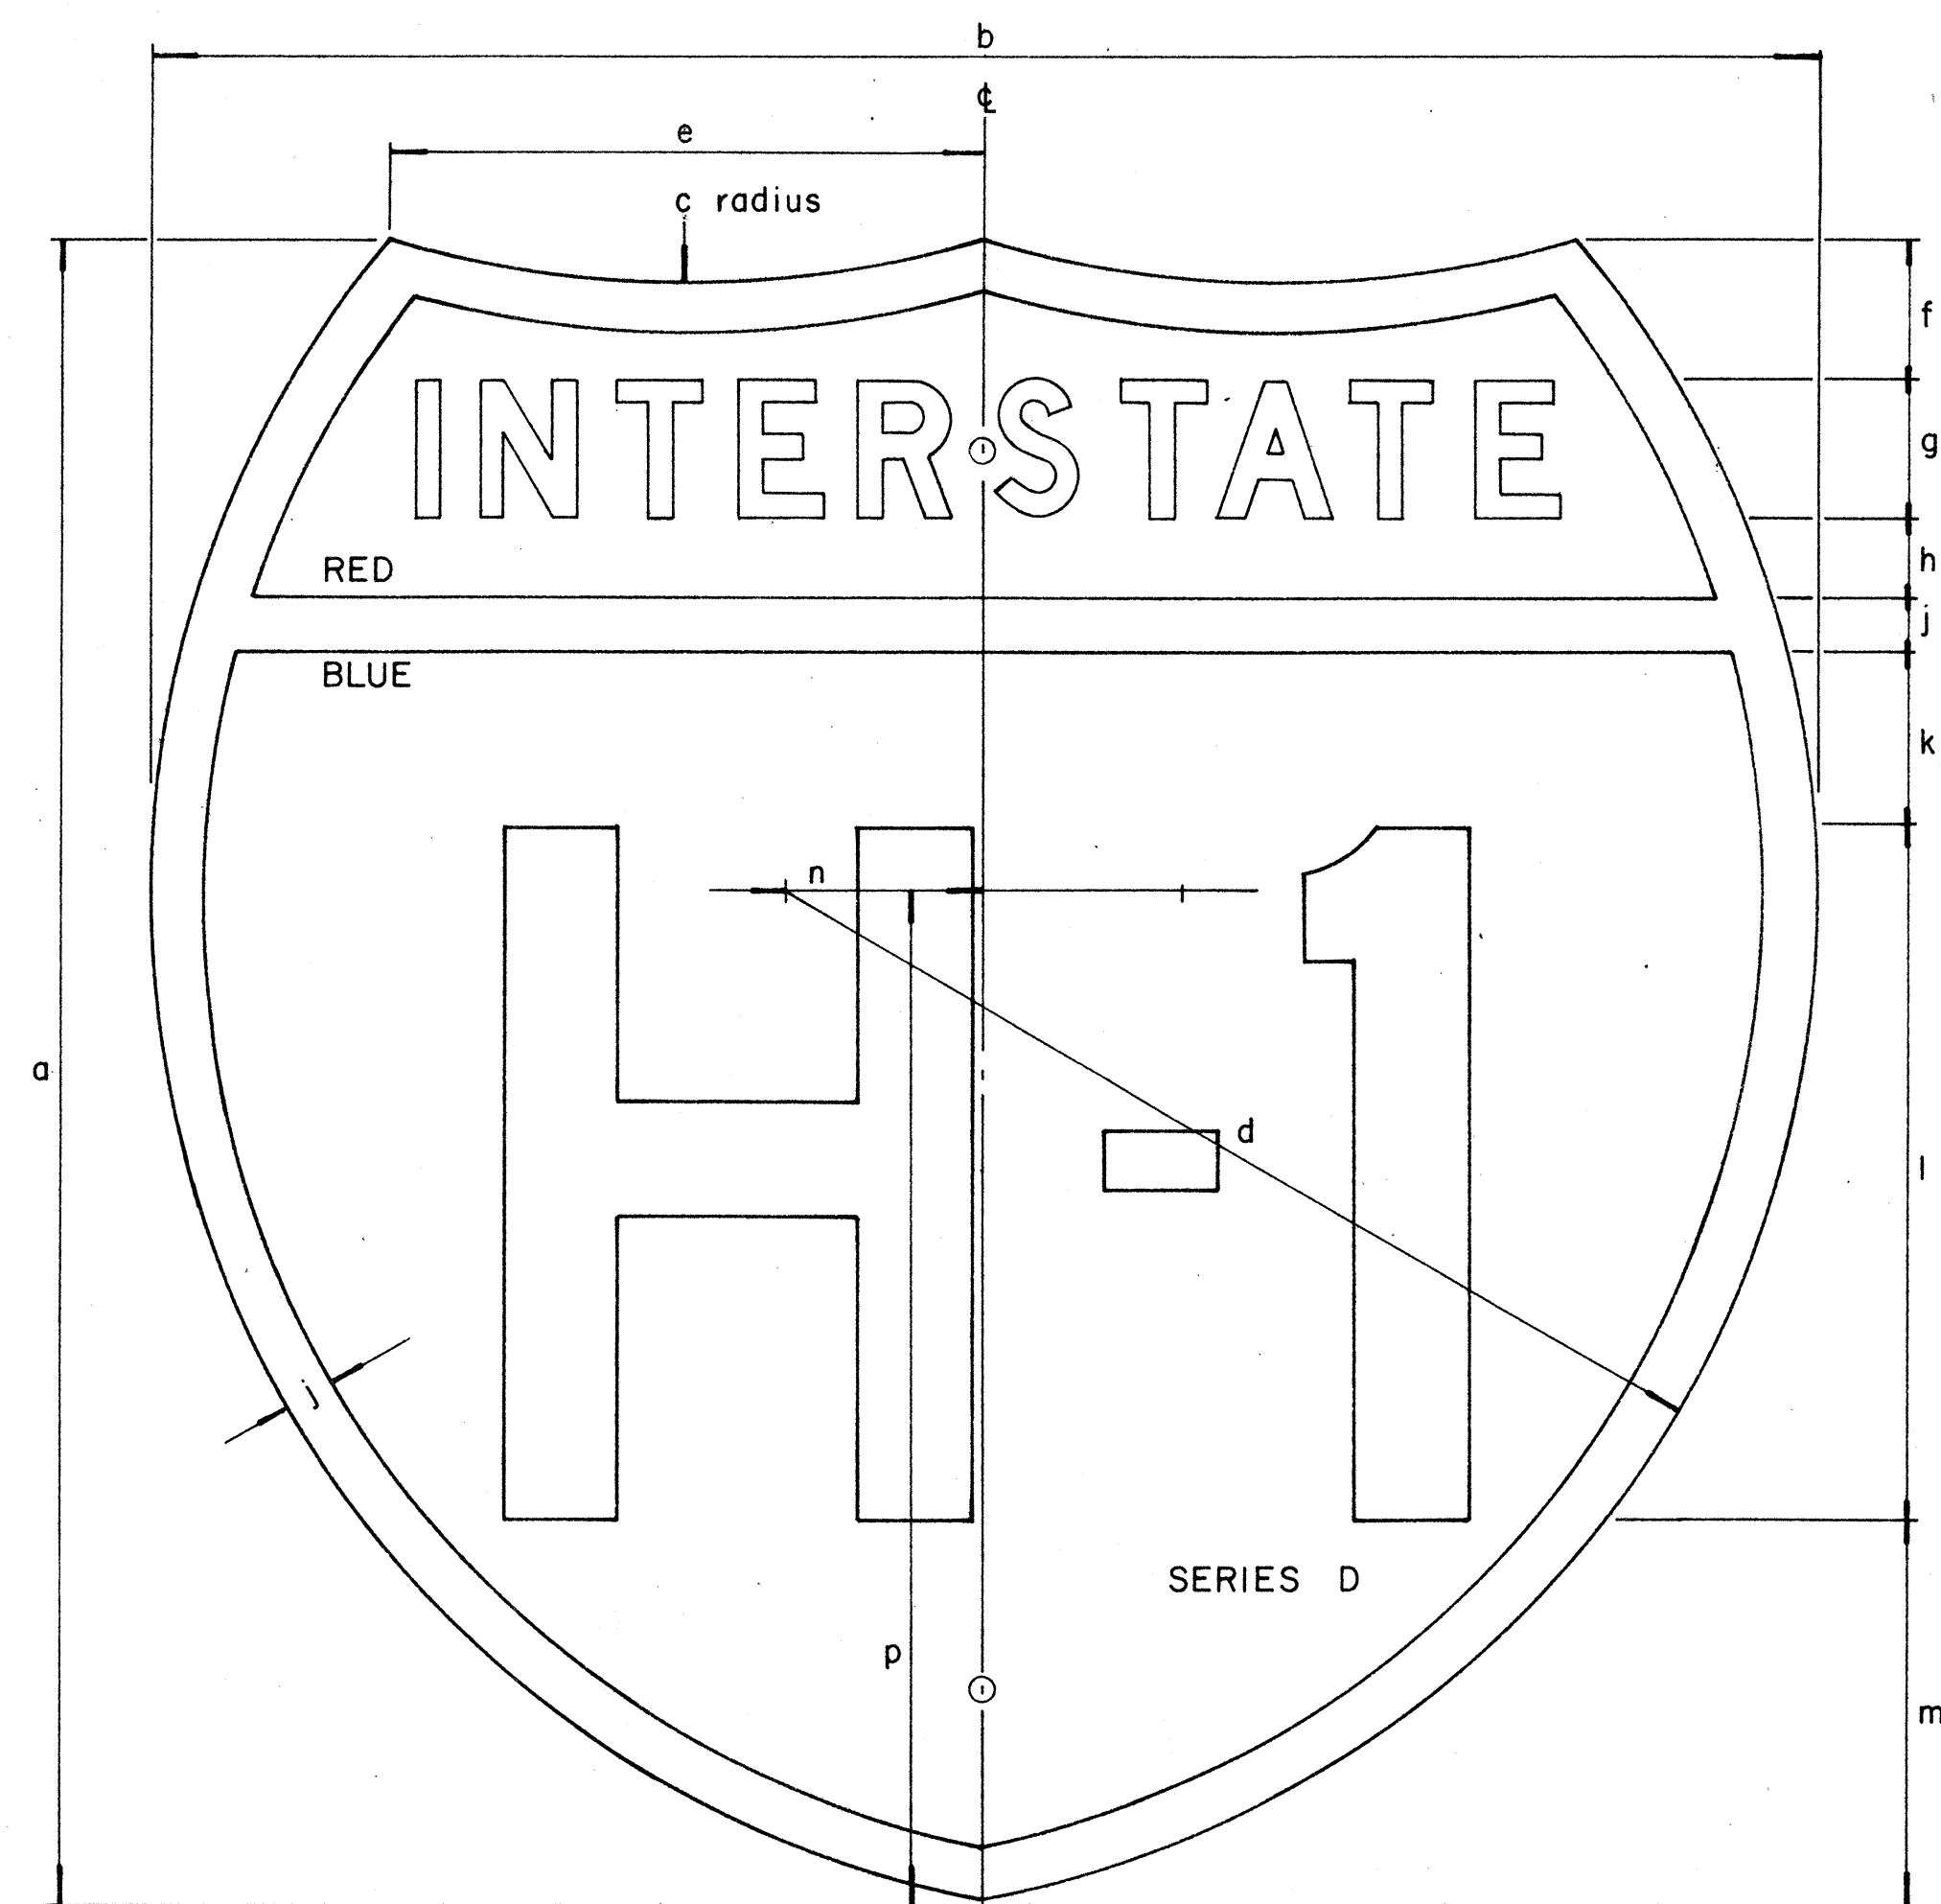

INTERSTATE ROUTE MARKER
IM-2()

INTERSTATE SHIELDS ON GUIDE SIGNS

()	a	b	c	d	e	f	g	h	j	k	l	m	n	p
2	24	24	15	14 7/8	8 5/8	2	2 D	1 3/16	3/4	2 9/16	10	5 1/2	2 7/8	14 5/8
3	36	36	22 1/2	22 5/16	12 15/16	3 7/16	3 C	1 5/16	1 1/8	3 1/8	15	9	4 5/16	21 15/16
4	48	48	30	29 3/4	17 1/4	4 3/4	5 C	2	1 1/2	4	18	12 3/4	5 3/4	29 1/4

GENERAL NOTES

1. The shape, dimensions, symbols, wording, lettering, color and reflectorizing of all signs shall be in accordance with the "Manual on Uniform Traffic Control Devices for Streets and Highways," dated June, 1961 and the BPR manual "Standard Highway Signs," dated September, 1961, unless otherwise specified.
2. All letters and figures shall conform to the manual "Standard Alphabets for Highway Signs," Dept. of Commerce, Bureau of Public Roads, 1952.
3. All markers shall be reflectorized unless otherwise specified.
4. All markers shall have 3/8" bolt holes drilled at appropriate locations unless otherwise specified.
5. The Interstate Route Marker shall be a cut-out shield, in a red, white and blue design as shown on the plans.

STATE OF HAWAII
DEPARTMENT OF TRANSPORTATION
HIGHWAYS DIVISION

STANDARD DETAILS
INTERSTATE ROUTE MARKERS