
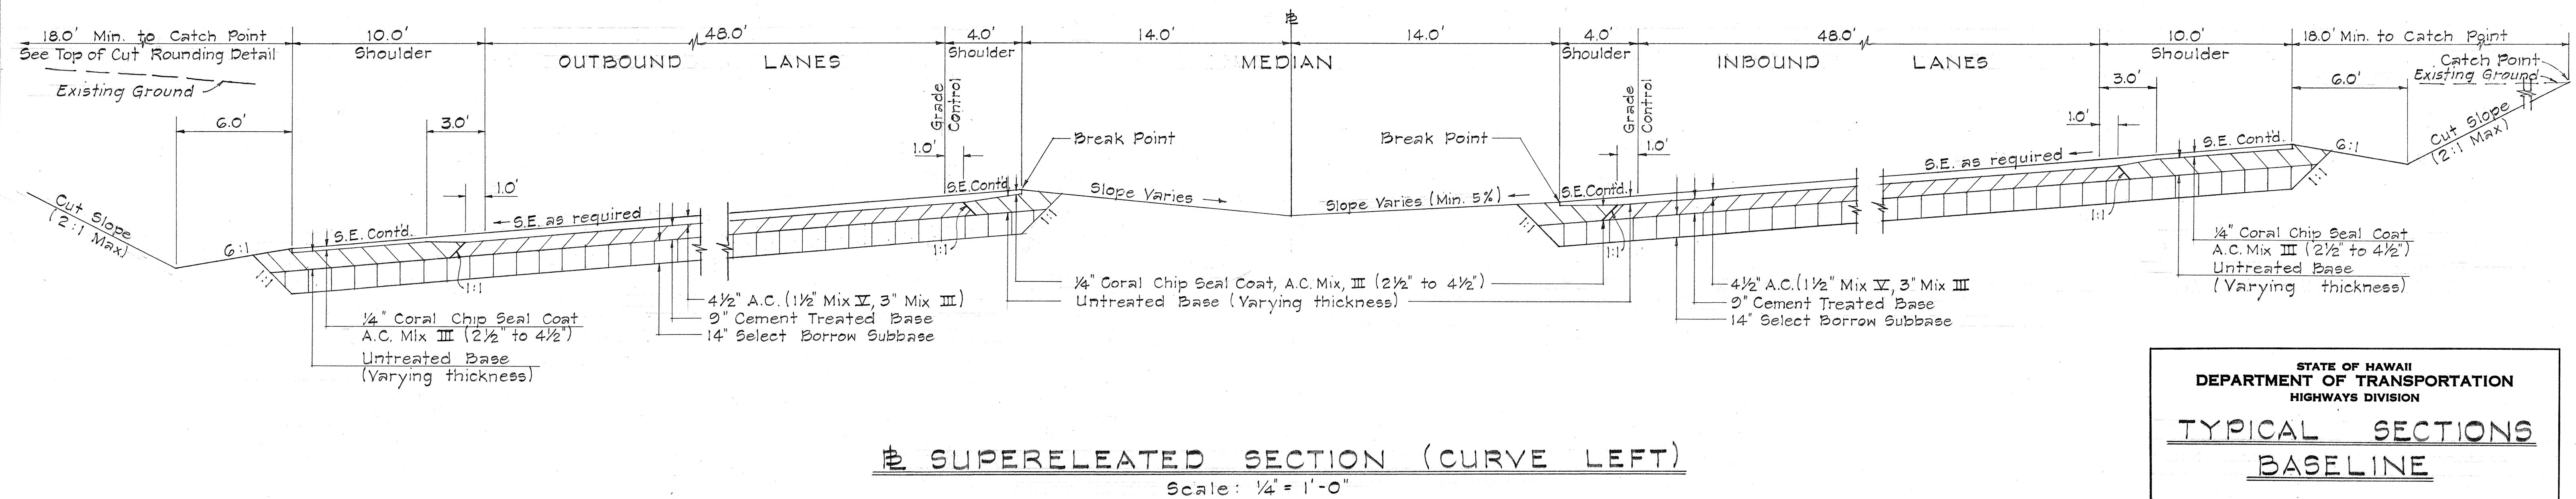
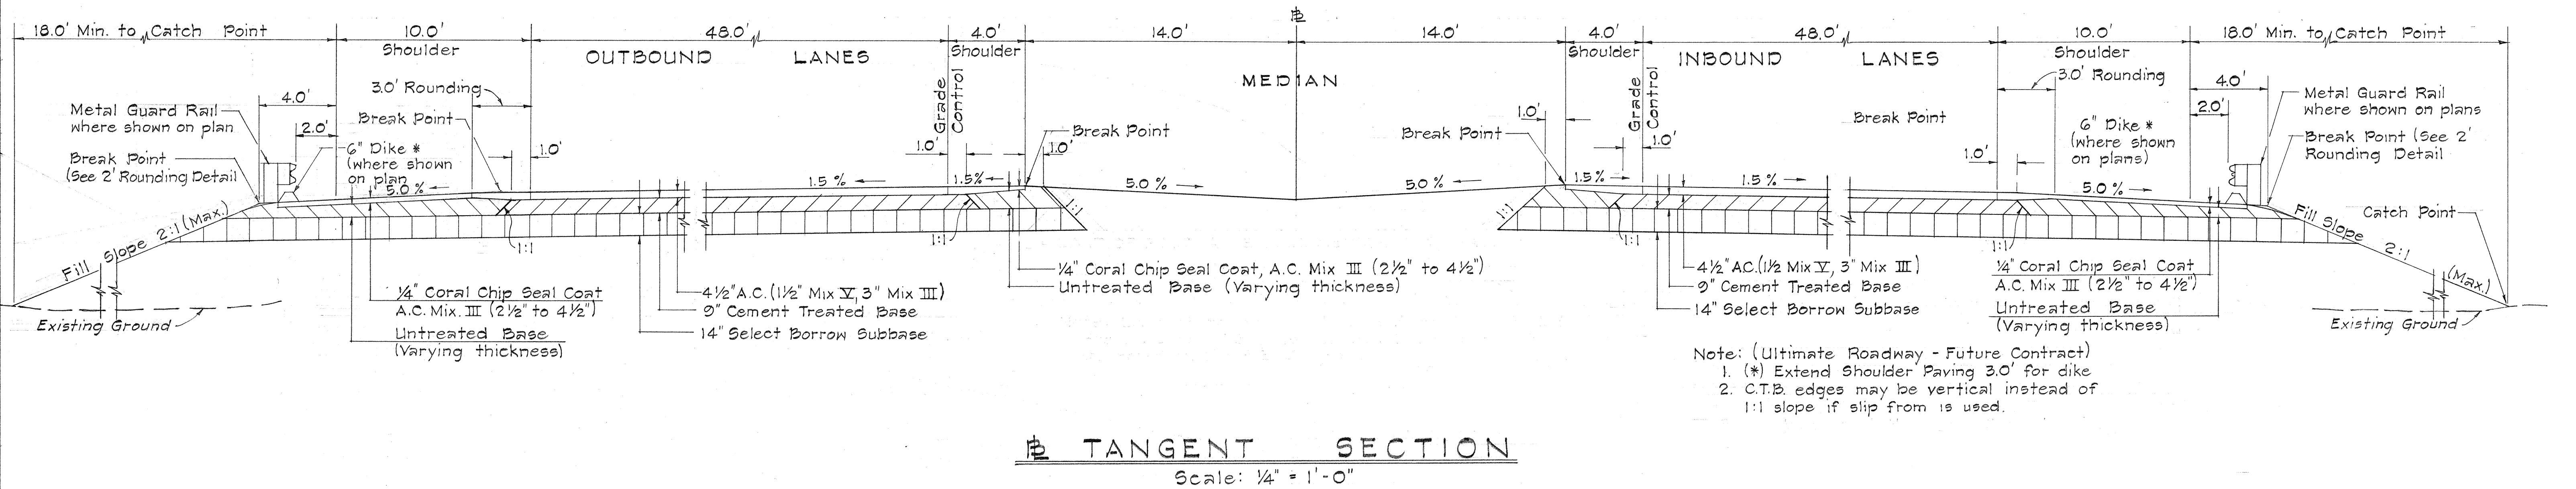


FED. ROAD DIST. NO.	STATE	FED. AID PROJ. NO.	FISCAL YEAR	SHEET NO.	TOTAL SHEETS
HAWAII	HAW.	I-HI-1(32)5 Unit 2	1967	2	45

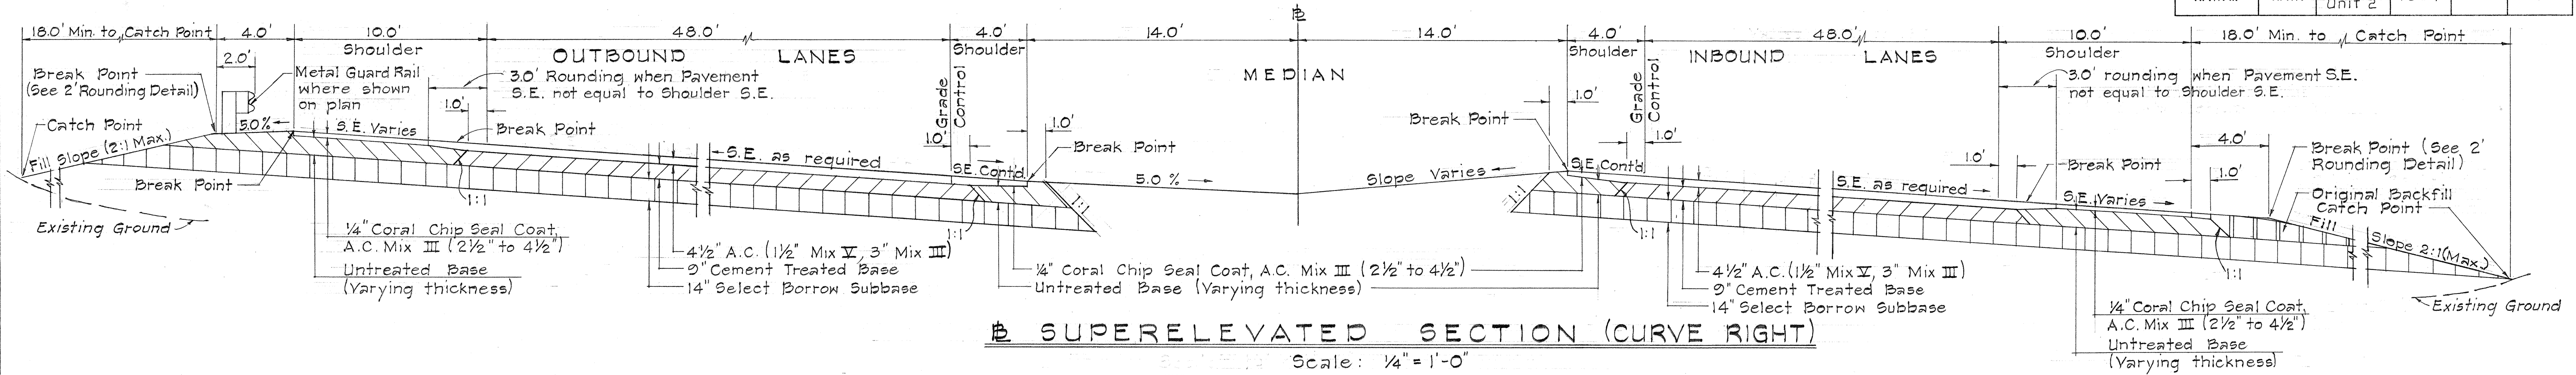

NOTE: THESE TYPICAL SECTIONS ARE FOR INFORMATIONAL PURPOSE ONLY (NOT IN CONTRACT)

STATE OF HAWAII
DEPARTMENT OF TRANSPORTATION
HIGHWAYS DIVISION

TYPICAL SECTIONS
BASELINE

INTERSTATE ROUTE H-1
F.A.I. Proj. No. I-HI-1(32)5, Unit 2
Scale: As Noted Date: April 1967
SHEET No. 1 OF 2 SHEETS

DATE	DESIGNED BY	CHECKED BY
PLAN	DESIGNED BY	CHECKED BY
NOTE BOOK	DESIGNED BY	CHECKED BY
No.	DESIGNED BY	CHECKED BY

GENERAL NOTES


FED. ROAD DIST. NO.	STATE	FED. AID PROJ. NO.	FISCAL YEAR	SHEET NO.	TOTAL SHEETS
HAWAII	HAW.	I-HI-1(32):5 Unit 2	1967	3	45

a. AZIMUTHS AND COORDINATES

1. Origin of azimuths and coordinates referred to Hawaiian Plane Coordinate Grid System, Zone III.


b. BORING DATA

1. The boring data shown on the structural plans is for design purposes only and is for the convenience of the Engineer in the control of earthwork.
2. The borings were carefully taken and are believed to be reliable, however the Department assumes no responsibility whatsoever in respect to the sufficiency or accuracy of borings, or of the interpretation thereof, and will not make any guarantee of any of the same.

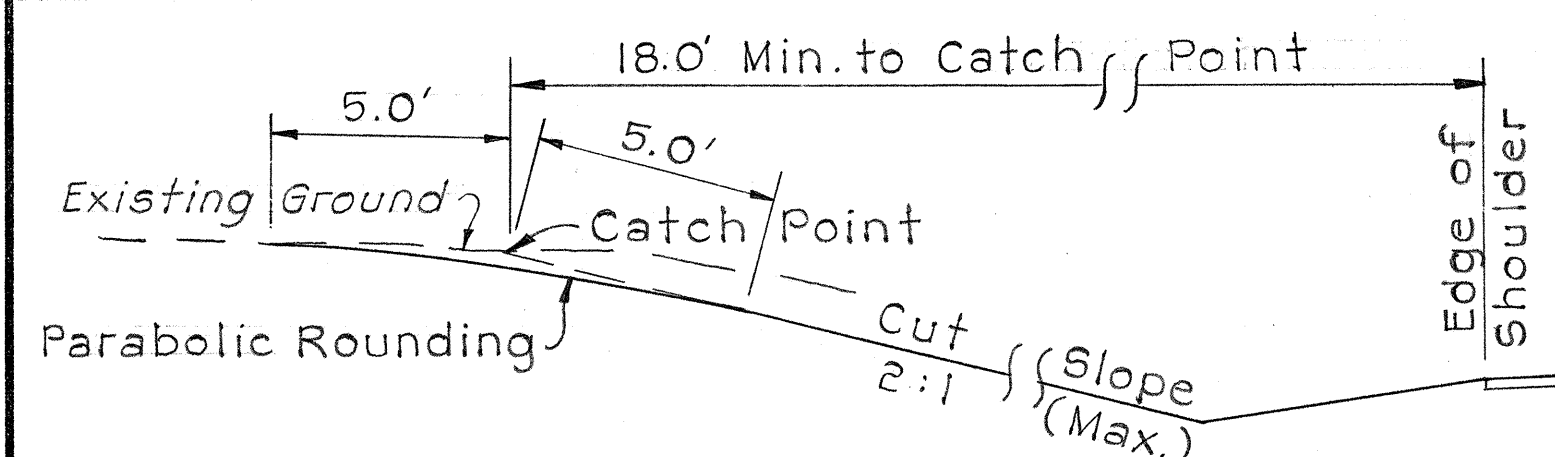

TOP OF CUT ROUNING DETAIL

Scale : 1/4" = 1.0'

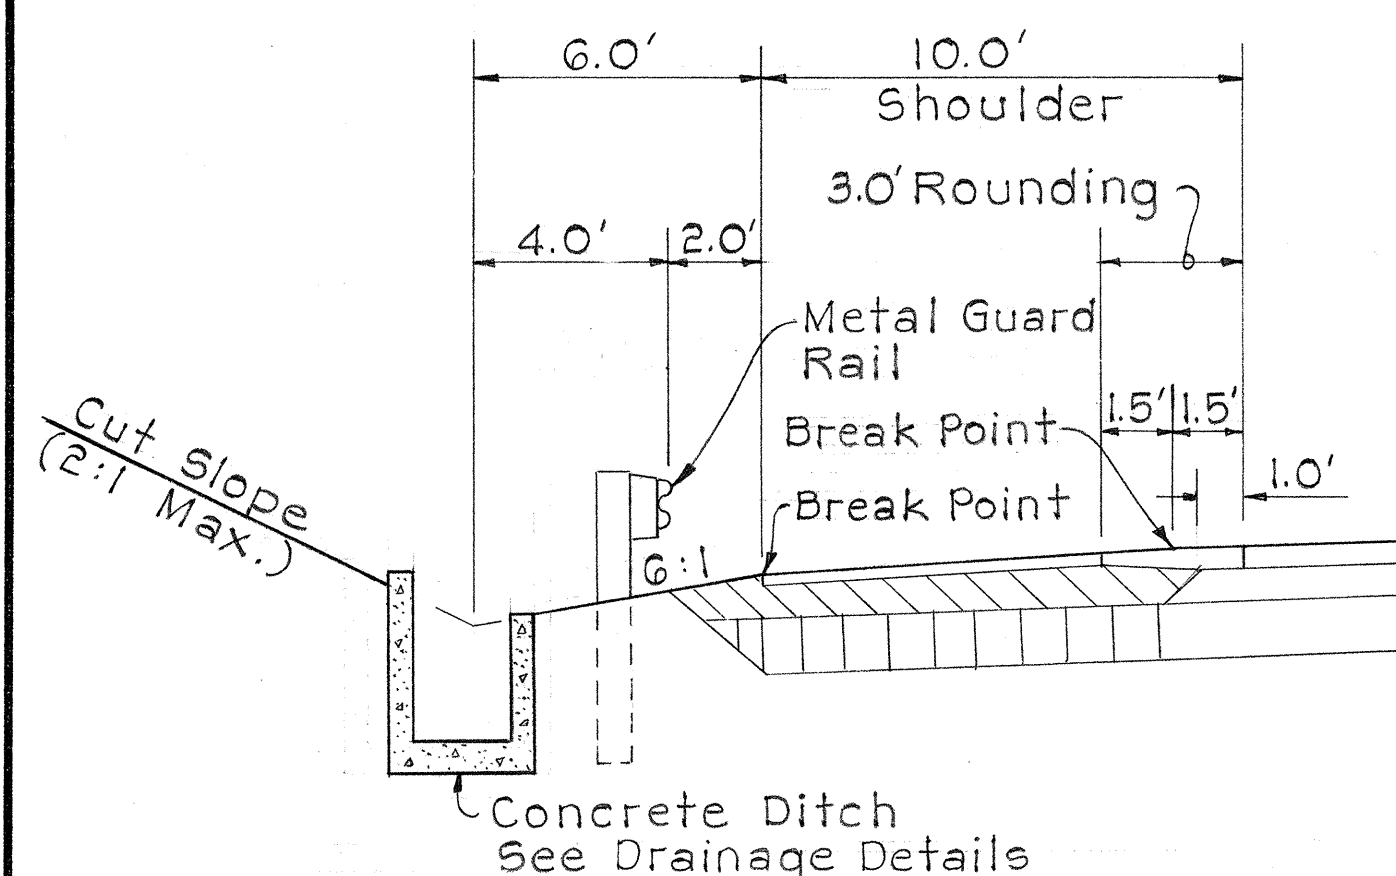

SECTION WITH CONC. DITCH

Scale : 1/4" = 1.0'

c. OPERATIONS

1. All existing roads shall be kept open to authorized traffic at all times.
2. The Contractor is advised that the State anticipates that the Interstate Route H-1, Waialeale Stream Bridge to Waiawa Interchange, F.A.I. Project No. I-HI-1(32):5, Unit 3 to be constructed concurrently by others under a separate contract.
3. The Contractor is also advised that the portion of Interstate Route H-1, Kunia Interchange to Waialeale Stream, F.A.I. Project No. I-HI-1(32):5, Unit 1 is being constructed by others under a separate contract. In order to coordinate and prevent interference of operations between Contractors, the Contractor shall not begin any work in the vicinity of Baseline Sta. 376+40 until authorized in writing by the Engineer.
4. The Contractor shall limit all excavation occurring outside of the project limits to a minimum and only as necessary to construct the Waialeale Stream Bridge. Any excavation made by the Contractor for the purpose of facilitating his operations shall not be measured and paid for directly, but shall be considered as incidental to and paid for under the various contract items, and no additional compensation will be made therefor.
5. The Contractor shall haul and stockpile all surplus excavated material within the rights-of-way where directed by the Engineer. Hauling and stockpiling shall not be paid for directly, but shall be considered incidental to the various contract items, and no additional compensation will be made therefor.

d. UTILITIES


1. All existing electric and telephone poles and facilities within the rights-of-way and project limits shall be removed and/or relocated by others.
2. All existing water, sewer, and irrigational facilities within the rights-of-way noted on the plans (N.T.B.D.) shall remain in continuous service.
3. All new electric and telephone poles and facilities at proposed locations as noted on the plans shall be installed by others.

e. SHEET REFERENCE

1. All reference to "Plan Sheet No. ___" refers to composite numbering of sheets for the entire contract plans which appears at the extreme right bottom corner of the sheet.
2. All reference on structure plans referring to "Sheet No. ___" refers to individual structure plans, "Plan Sheet Nos. 12 to 32" (Waialeale Stream Bridge).
3. Reference to "Std. Det. Sht. #5 ___" or "Sht. #5 ___", refers to Standard Bridge Details (S-1 to S-6), "Plan Sheet Nos. 40 to 45".


f. MISCELLANEOUS

1. The plans show some items of work not included in this contract and are to be constructed under a future contract or are being constructed concurrently under a separate contract and are labeled (Not in Contract) or (Under Construction).
2. Items of work to be deferred for completion under a future contract shall include guard rails, traffic signs, access control fencing, and landscaping.

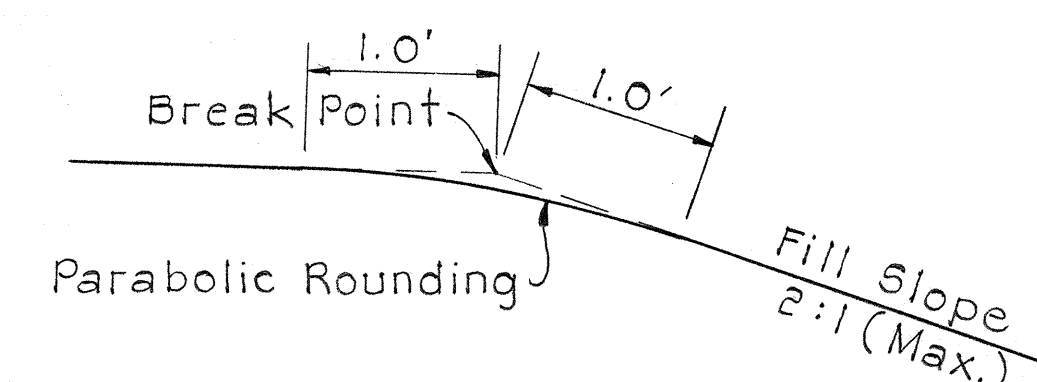

2.0' ROUNING DETAIL

Scale : 1/4" = 1.0'

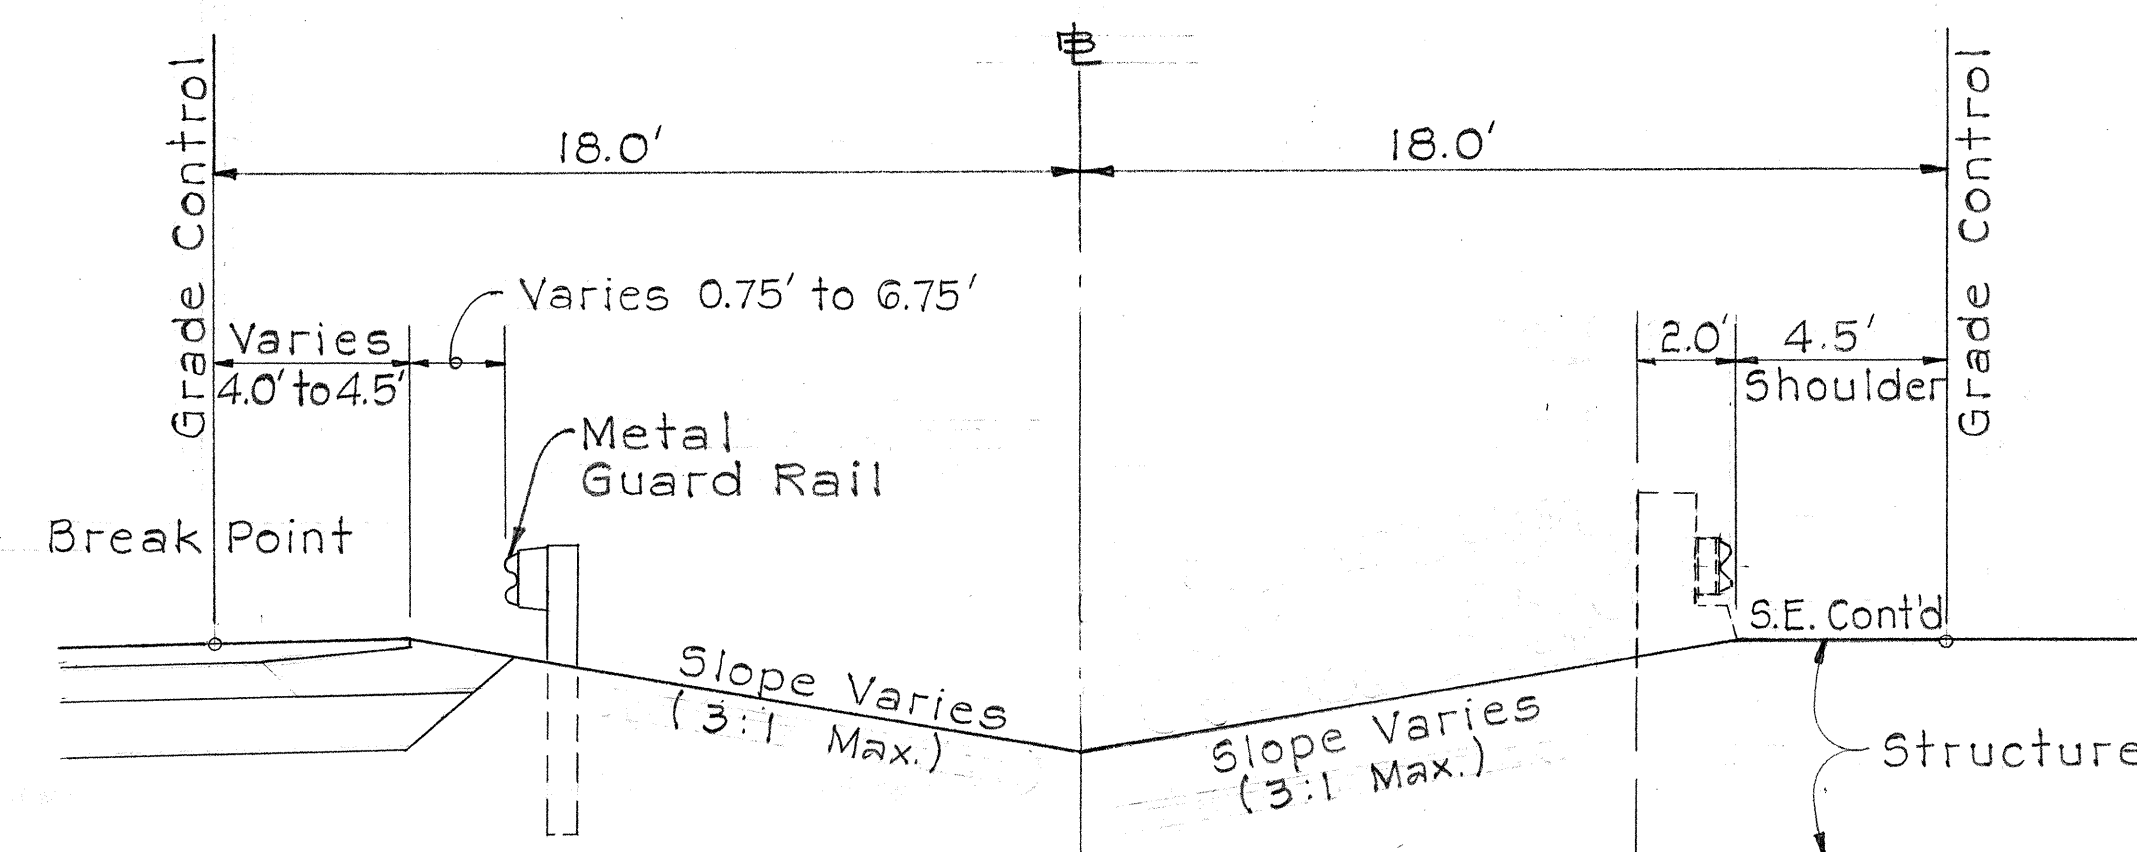


HALF SECTION BEFORE STRUC. END WALL

(TYPICAL FOR BOTH I.B. & O.B. LANES)

Scale : 1/4" = 1.0'

HALF SECTION AT STRUC. END WALL

(TYPICAL FOR BOTH I.B. & O.B. LANES)

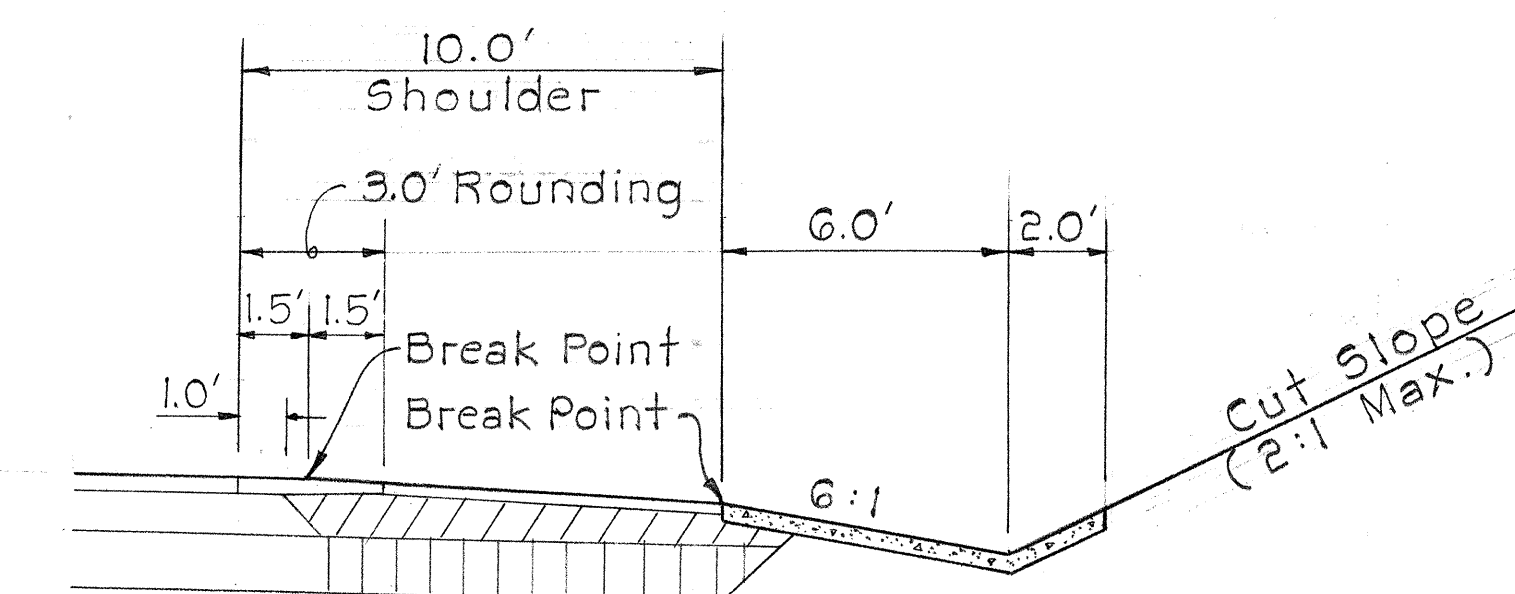

SECTION WITH CONC. LINED DITCH

Scale : 1/4" = 1.0'

NOTE:

THESE TYPICAL SECTIONS ARE FOR INFORMATIONAL PURPOSE ONLY (NOT IN CONTRACT)

STATE OF HAWAII DEPARTMENT OF TRANSPORTATION HIGHWAYS DIVISION	
TYPICAL SECTIONS BASELINE	
INTERSTATE ROUTE H-1 F.A.I. Proj. No. I-HI-1(32):5 Unit 2	
Scale As Noted	Date: April, 1967
SHEET No. 2 OF 2 SHEETS	