



| FED. ROAD DIST. NO. | STATE | FED. AID PROJ. NO. | FISCAL YEAR | SHEET NO. | TOTAL SHEETS |
|---------------------|-------|--------------------|-------------|-----------|--------------|
| HAWAII              | HAW.  | F-11-110 UNIT 3    | 1966        | 21        | 235          |

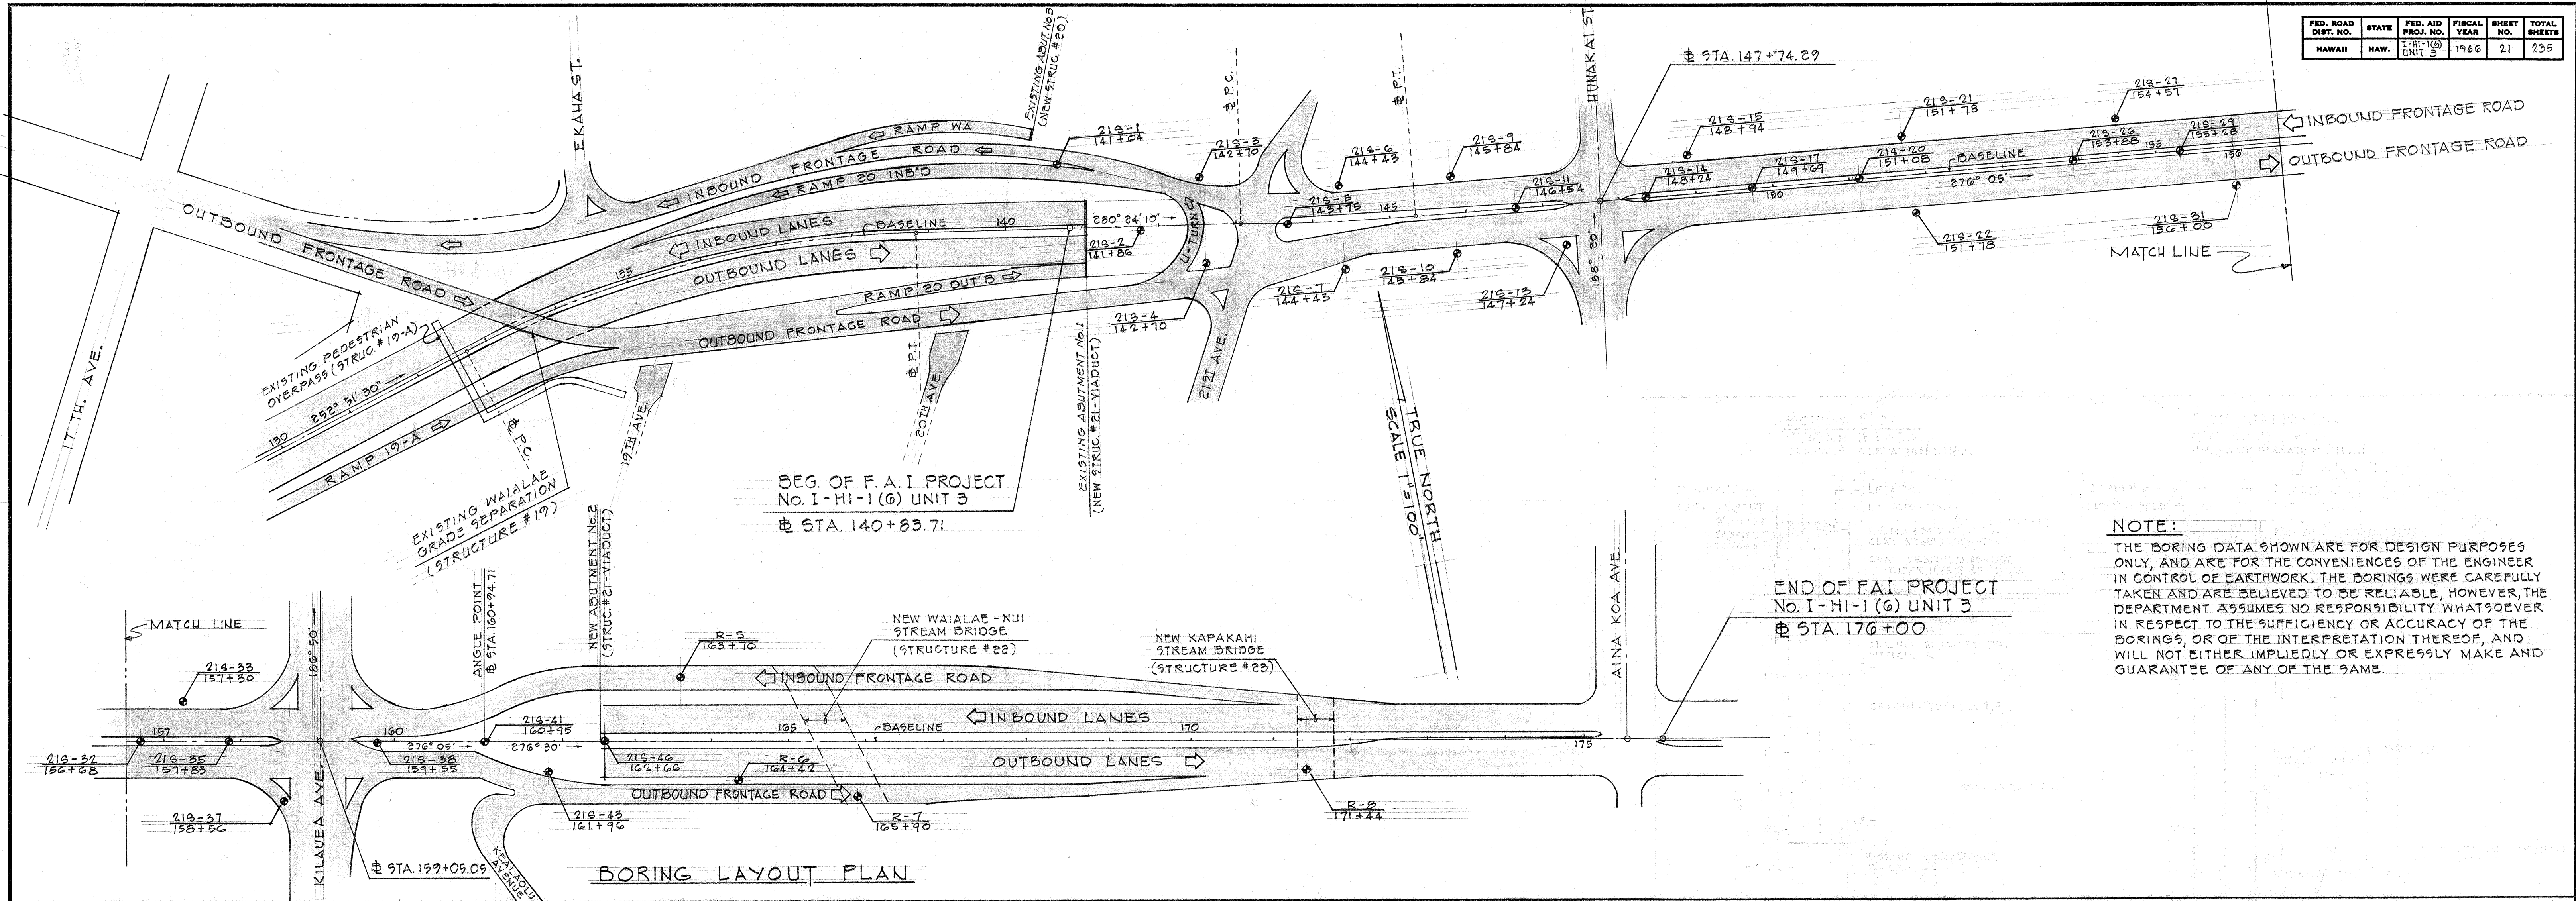

**NOTE:**  
THE BORING DATA SHOWN ARE FOR DESIGN PURPOSES ONLY, AND ARE FOR THE CONVENIENCE OF THE ENGINEER IN CONTROL OF EARTHWORK. THE BORINGS WERE CAREFULLY TAKEN AND ARE BELIEVED TO BE RELIABLE, HOWEVER, THE DEPARTMENT ASSUMES NO RESPONSIBILITY WHATSOEVER IN RESPECT TO THE SUFFICIENCY OR ACCURACY OF THE BORINGS, OR OF THE INTERPRETATION THEREOF, AND WILL NOT EITHER IMPLIEDLY OR EXPRESSLY MAKE AND GUARANTEE OF ANY OF THE SAME.

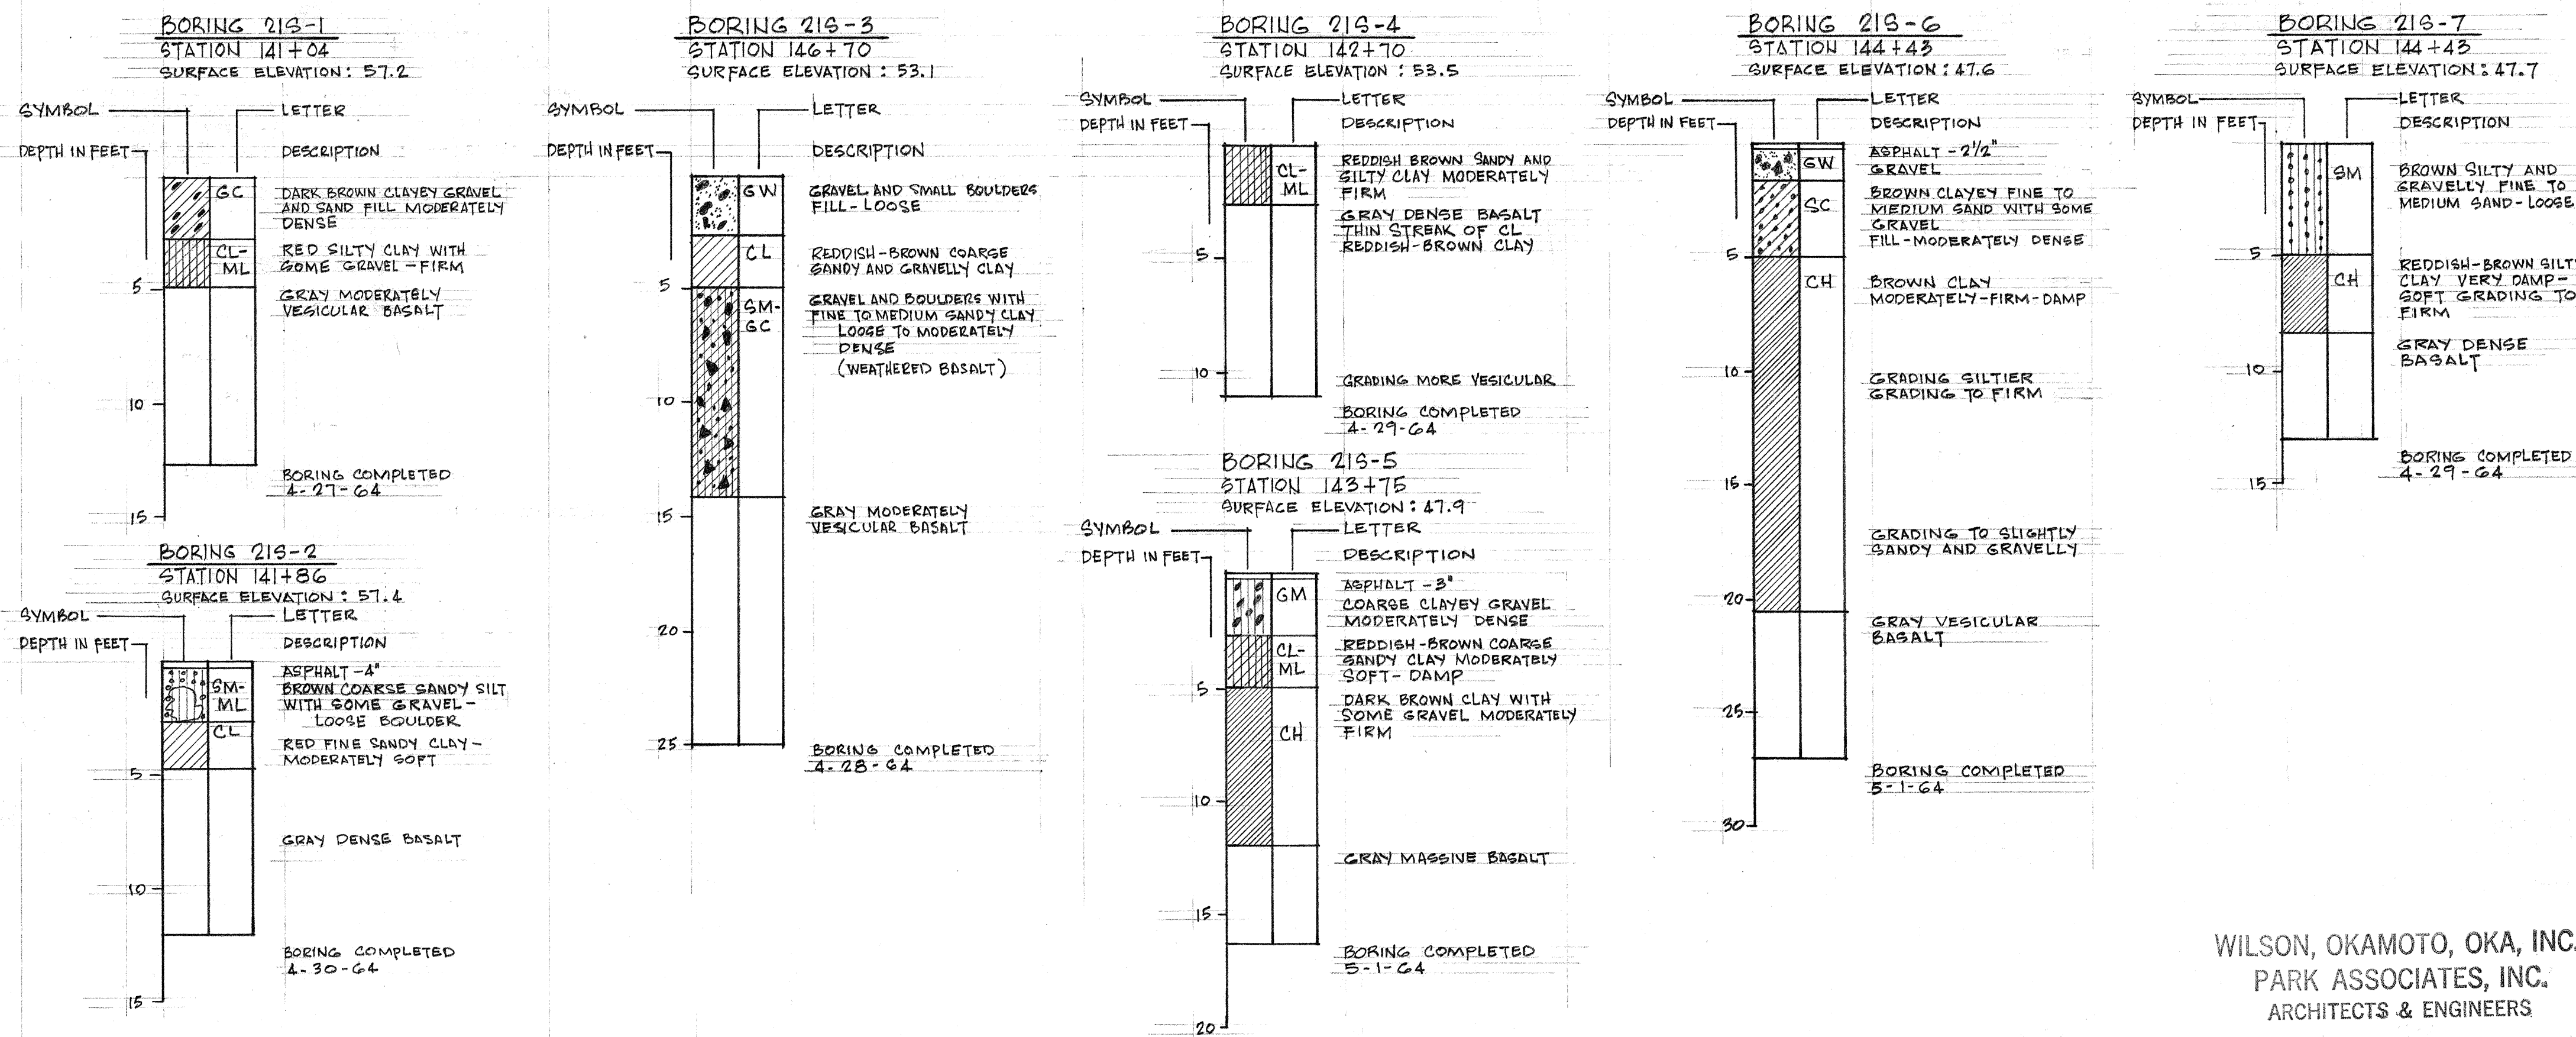














**NOTE:** SYMBOLS AND LETTER DESCRIPTIONS ARE IN ACCORDANCE WITH THE "UNIFIED SOIL CLASSIFICATION SYSTEM"

STATE OF HAWAII  
DEPARTMENT OF TRANSPORTATION  
HIGHWAYS DIVISION  
**BORING DATA**  
INTERSTATE HIGHWAY (LUNALILO FREEWAY)  
F.A.I. PROJECT No. I-HI-1(6) UNIT 3

WILSON, OKAMOTO, OKA, INC.  
PARK ASSOCIATES, INC.  
ARCHITECTS & ENGINEERS

SCALE: AS SHOWN DATE: JUNE, 1966  
**SHEET No. 1 OF 3 SHEETS**



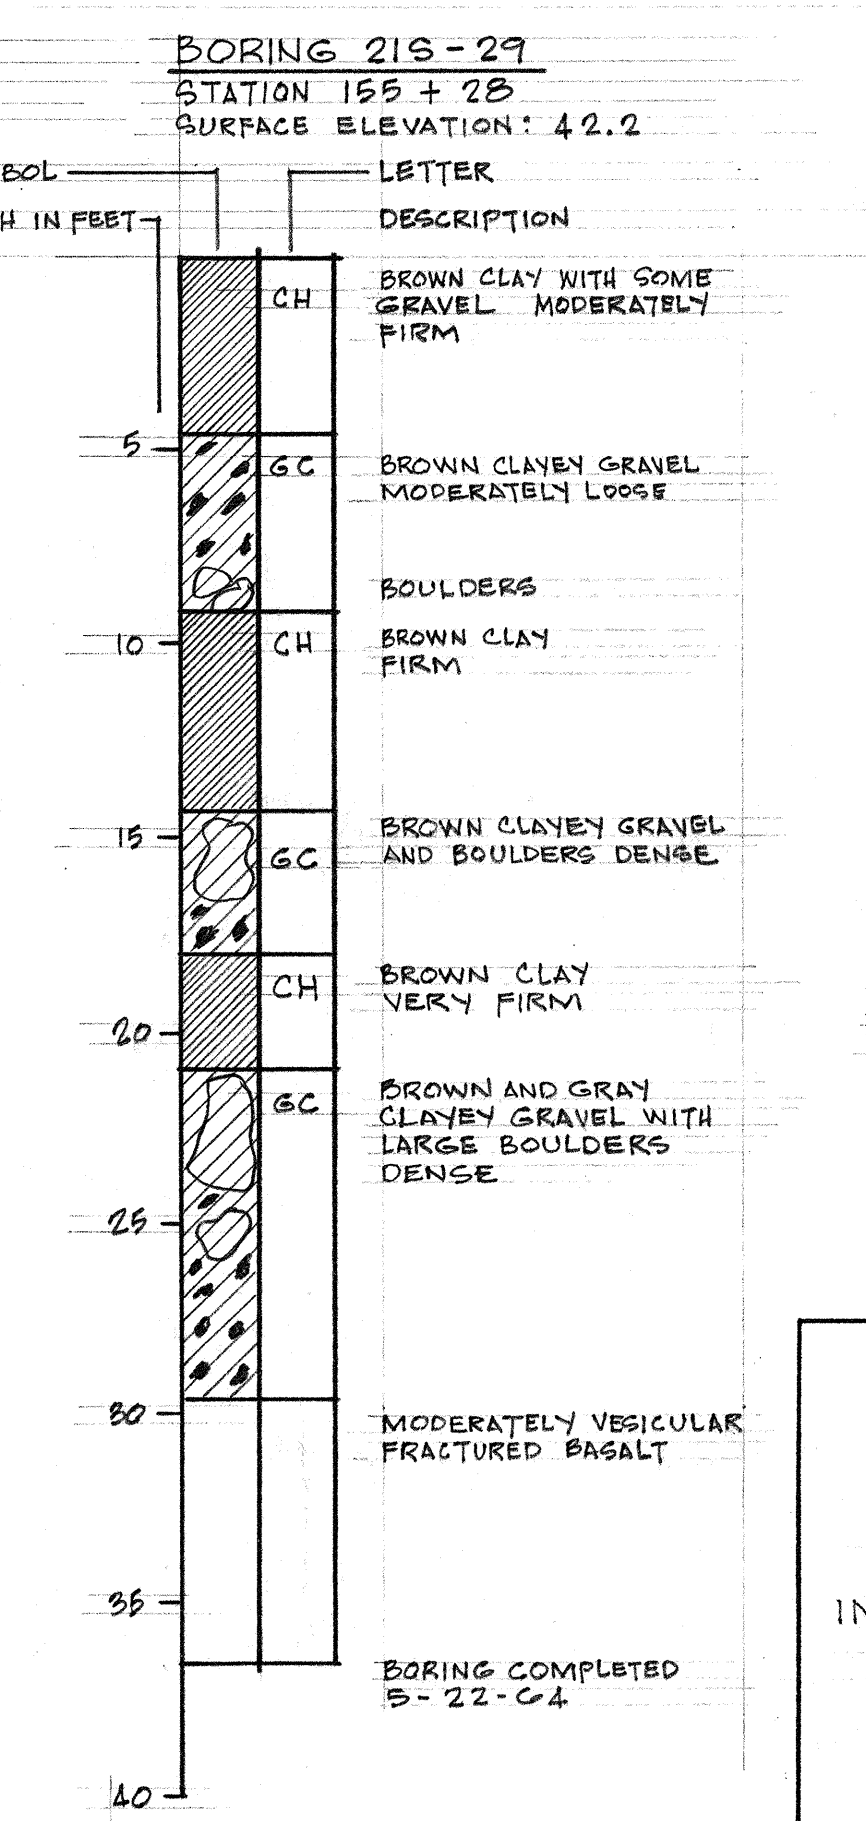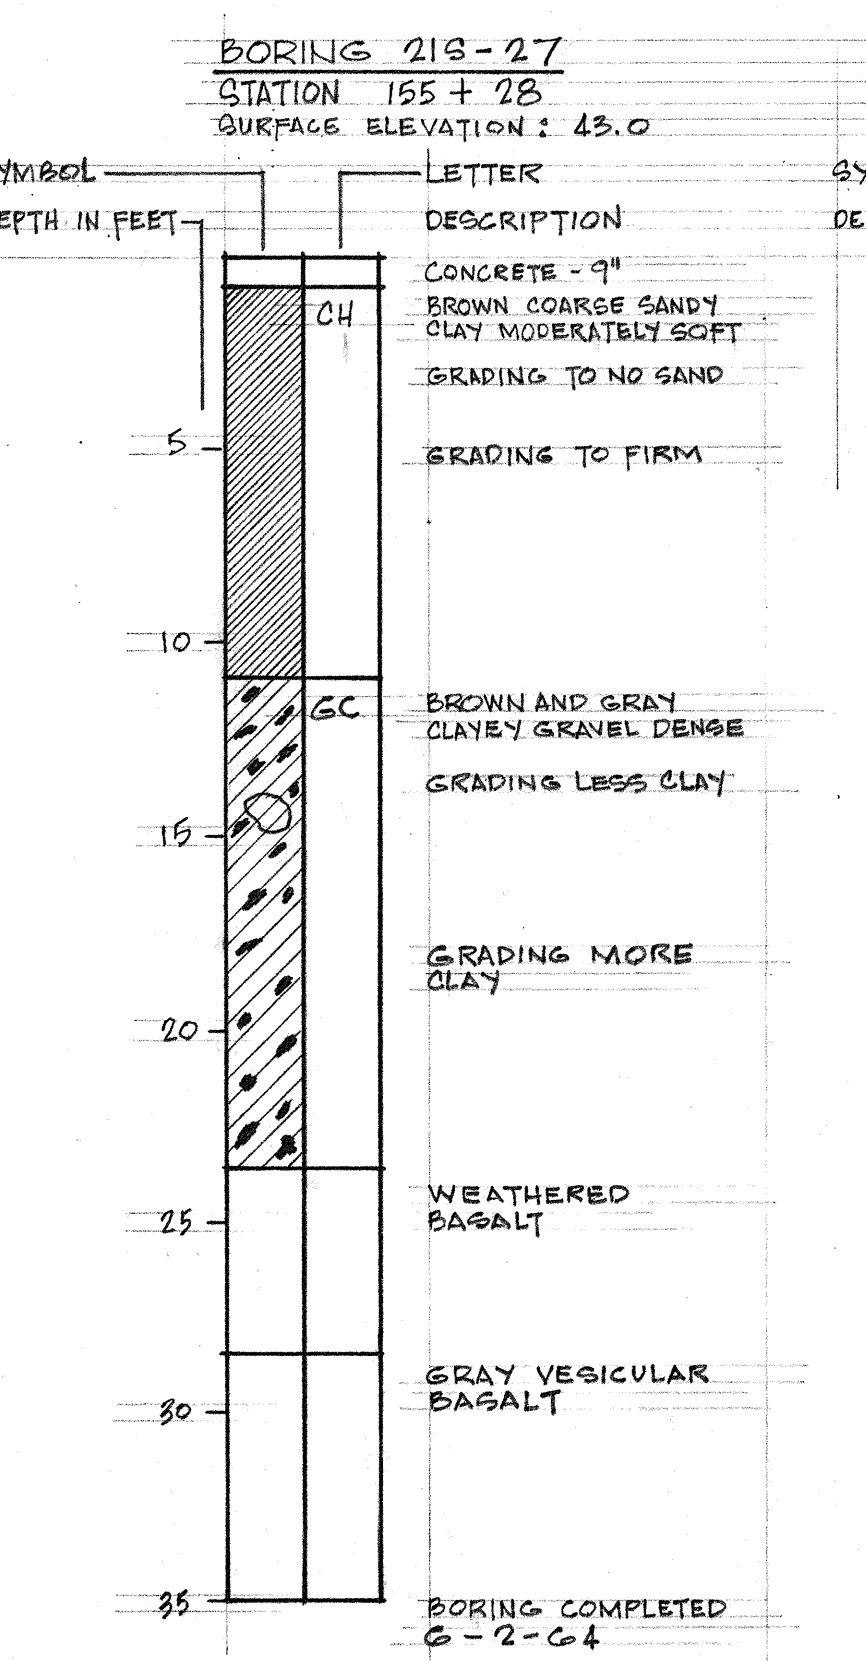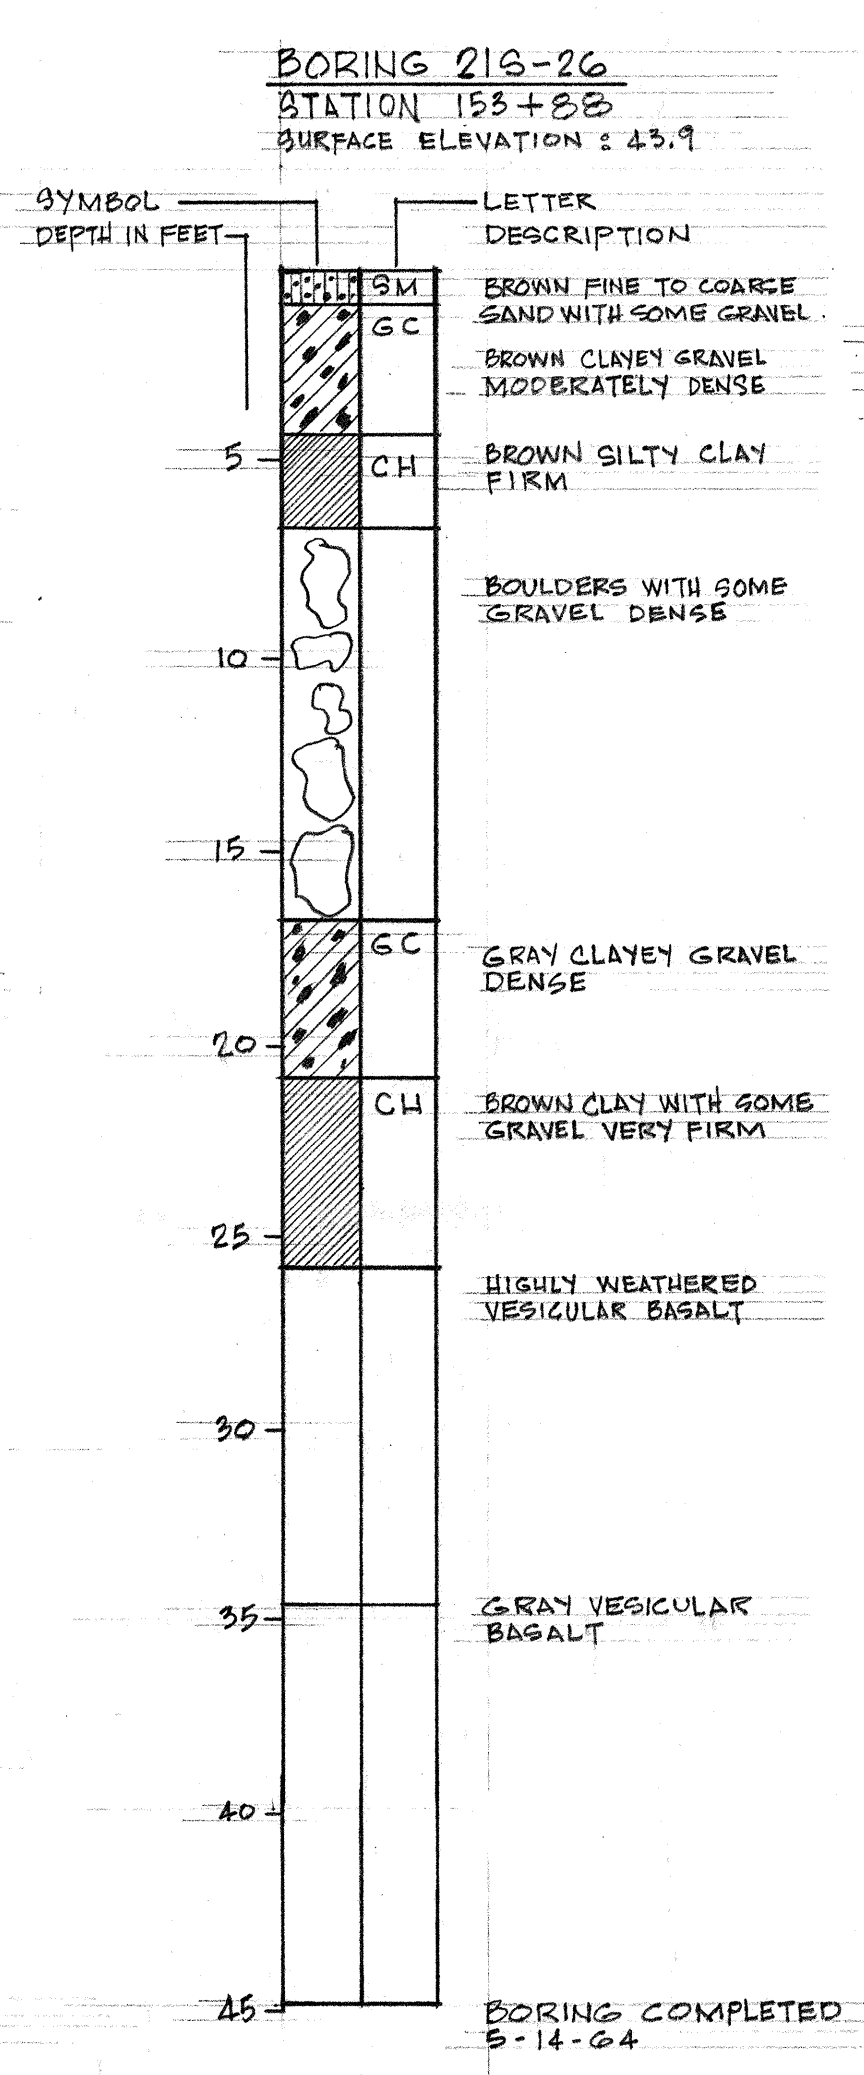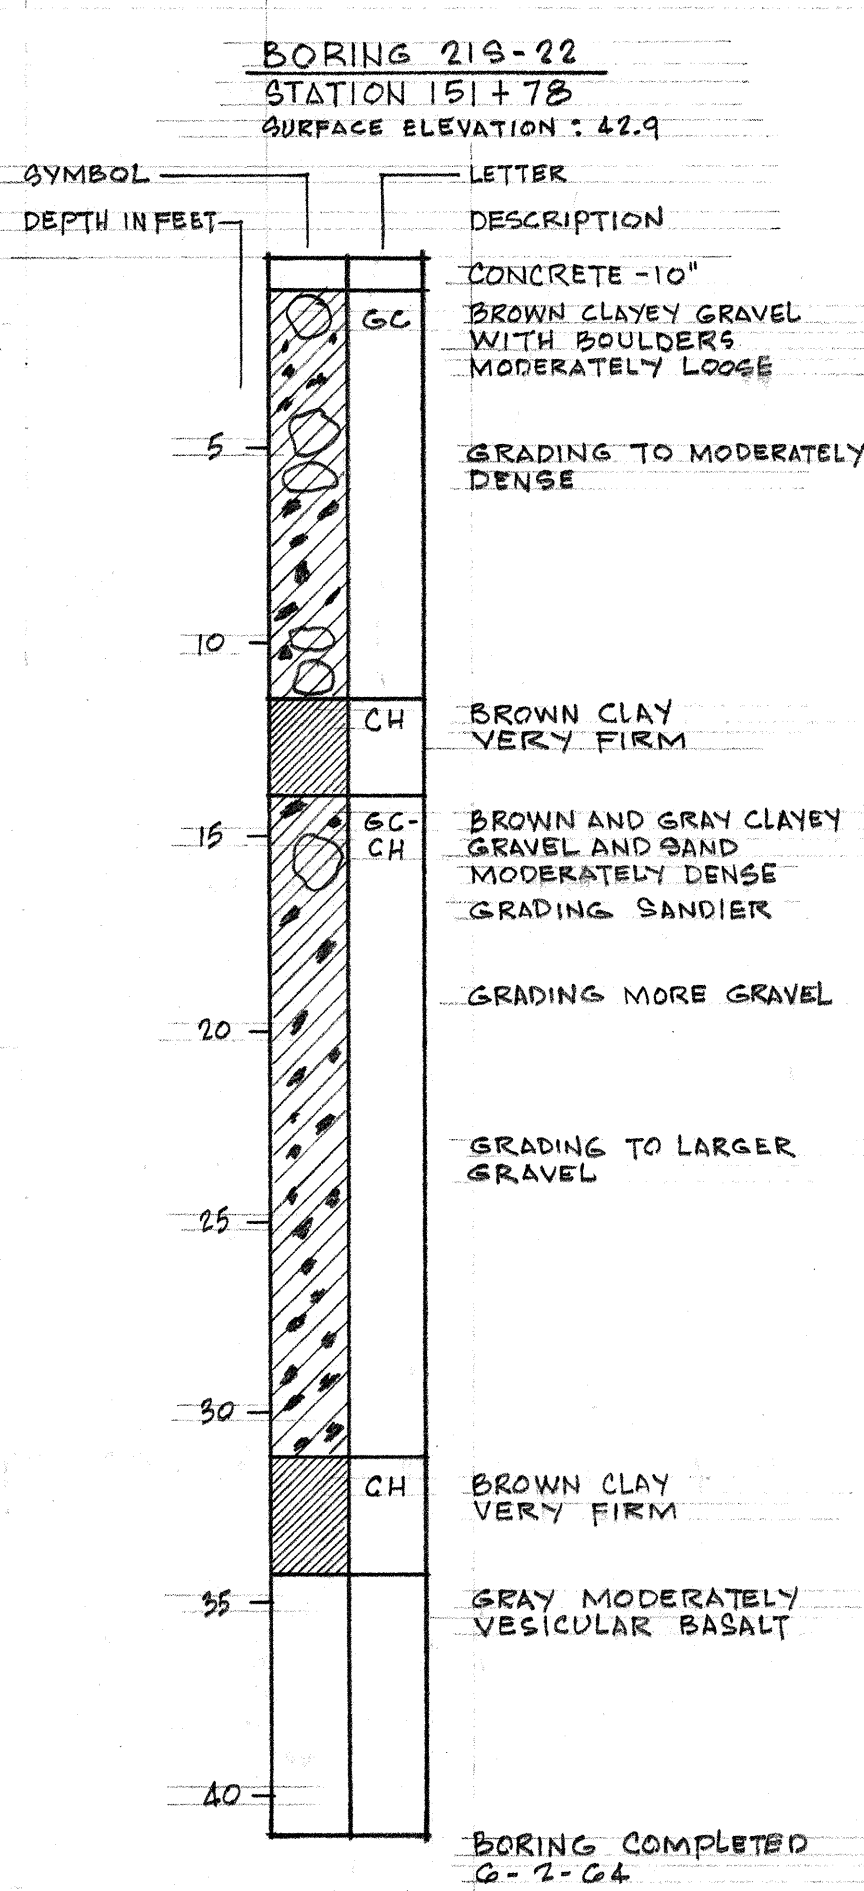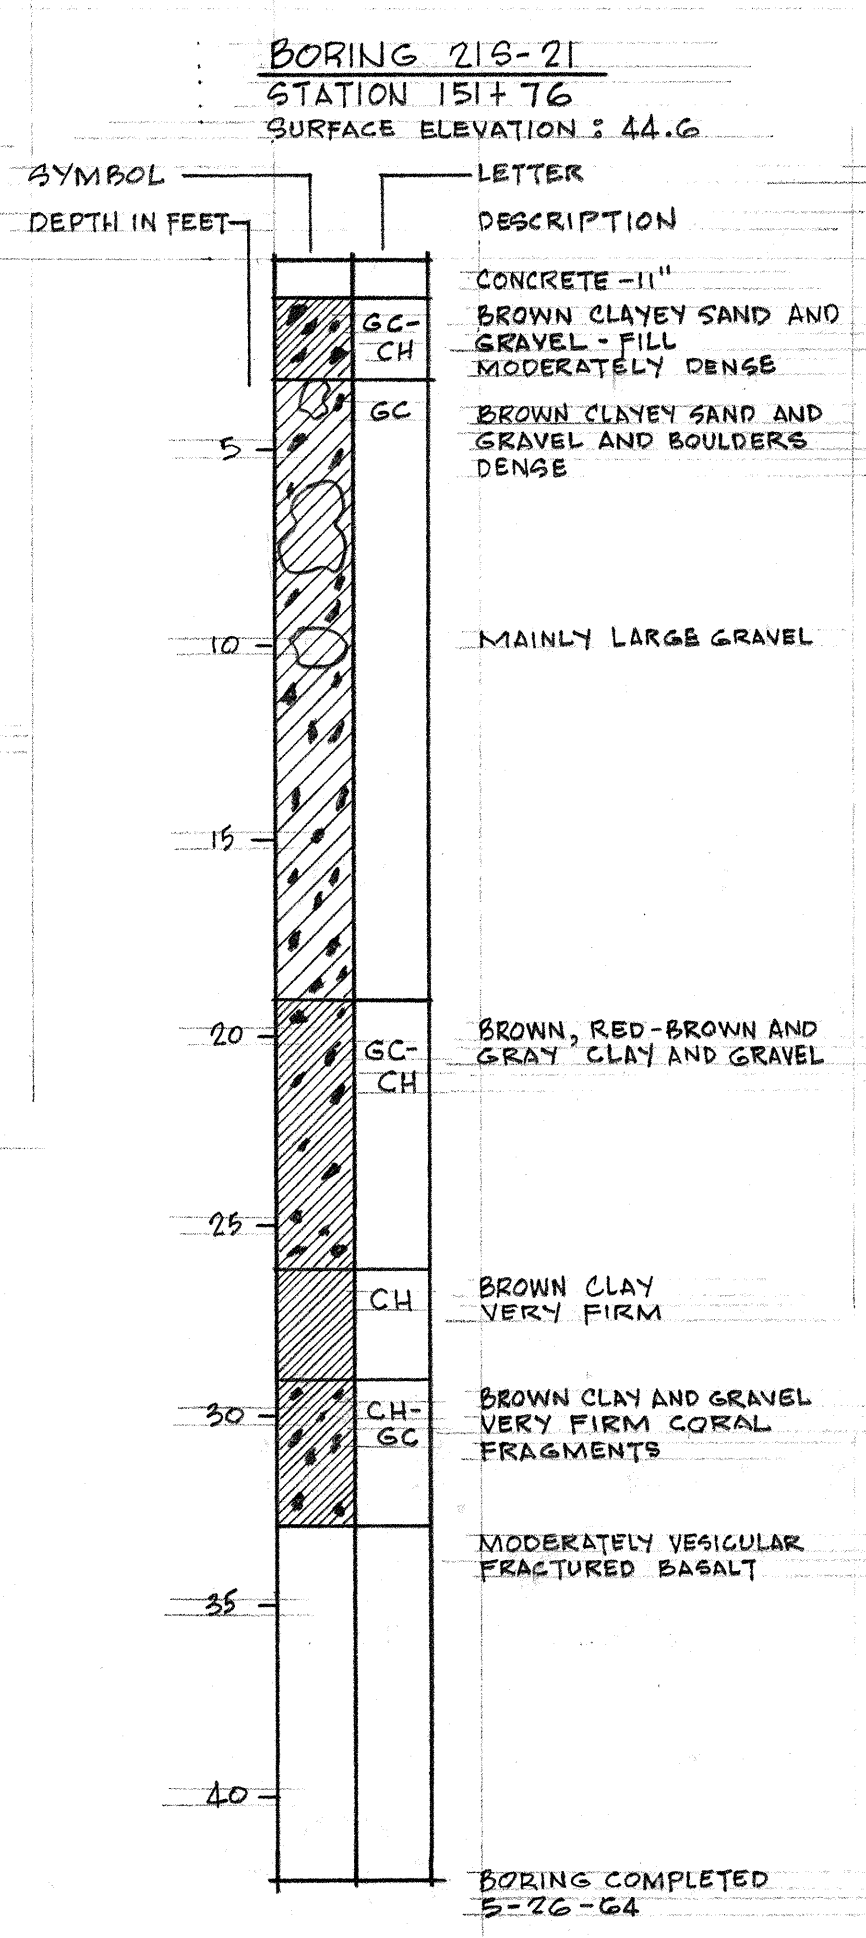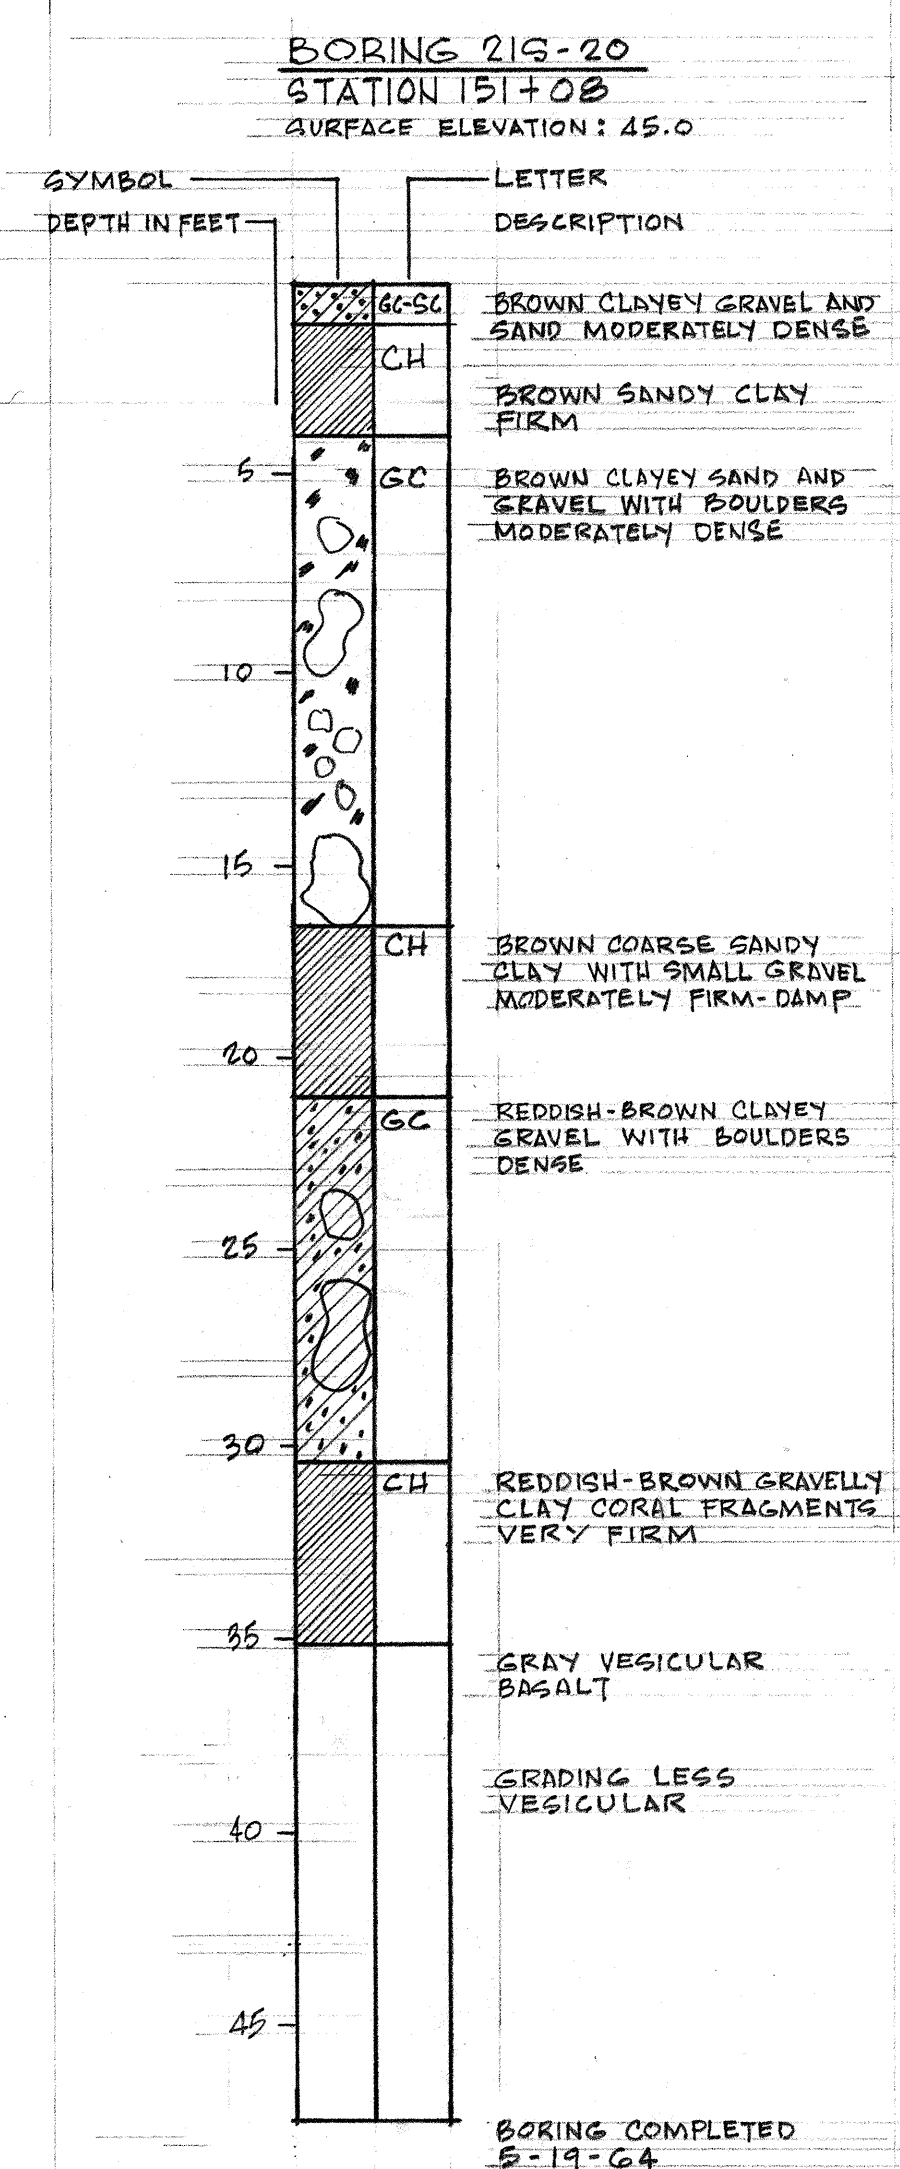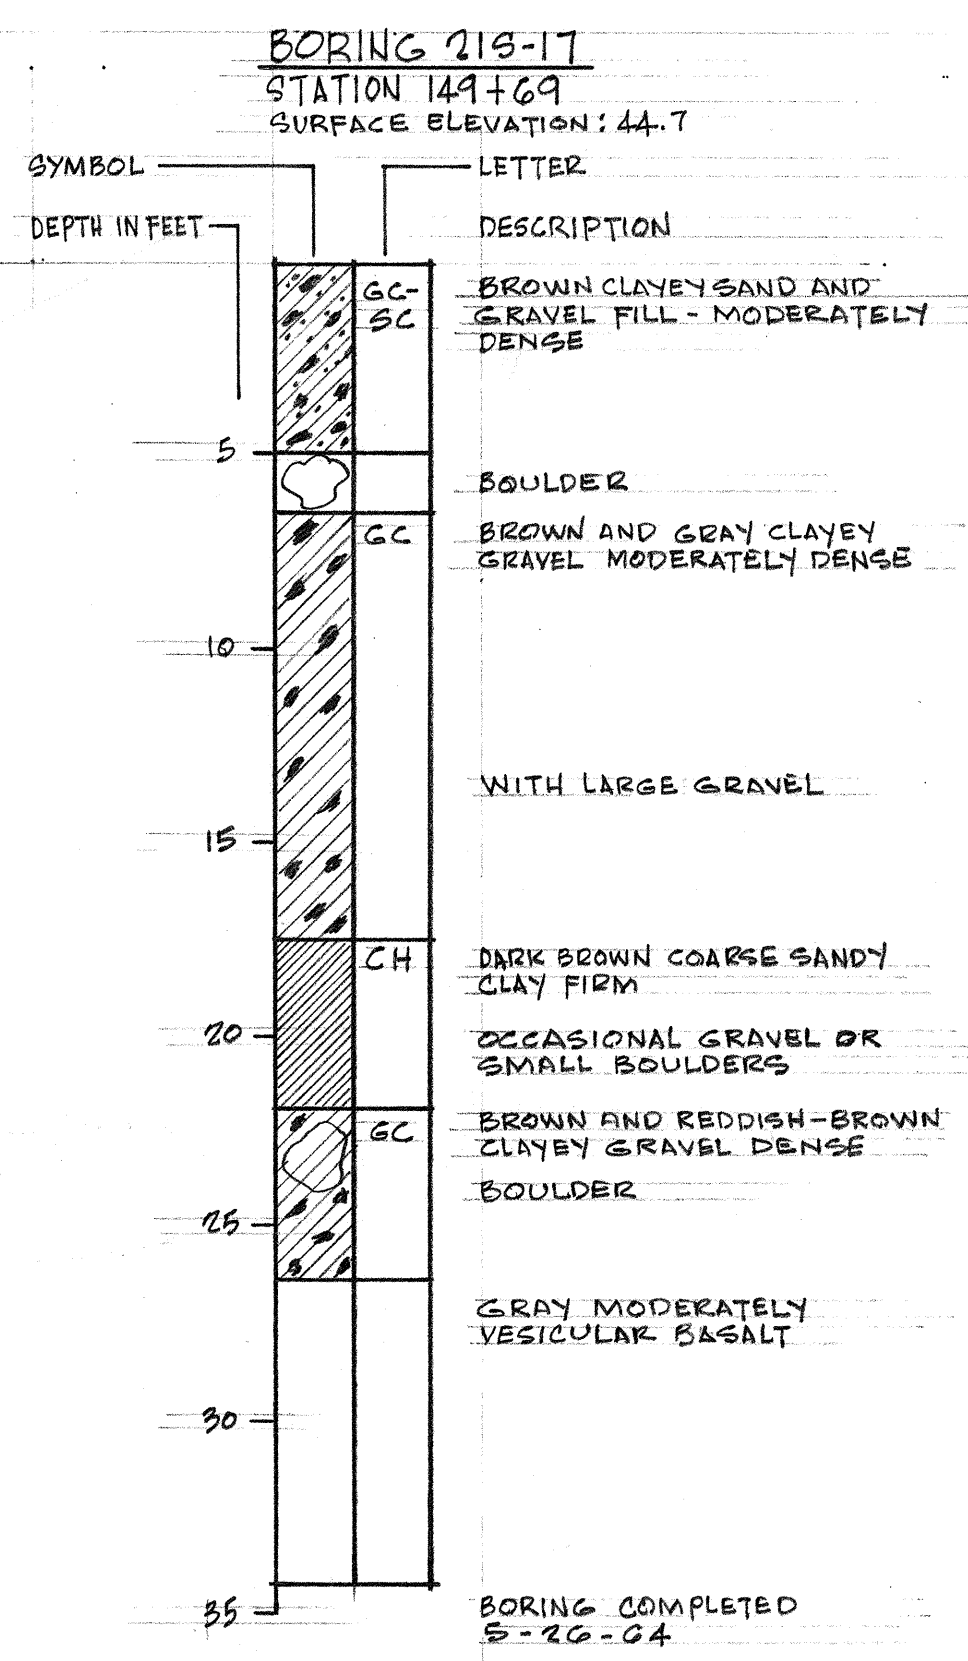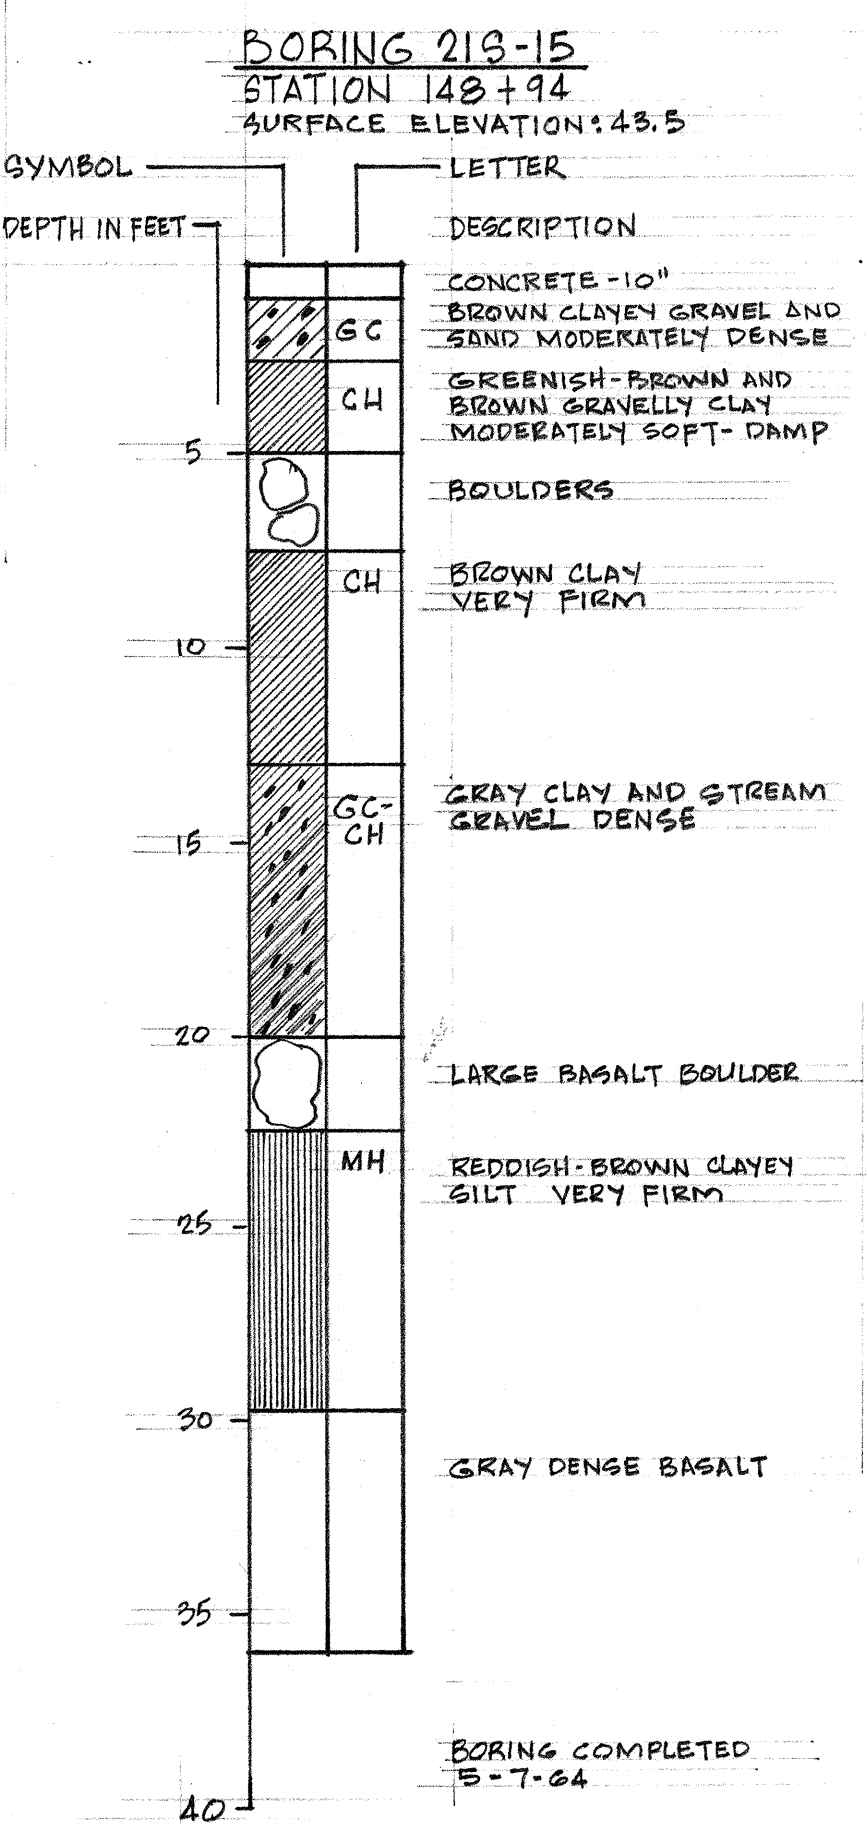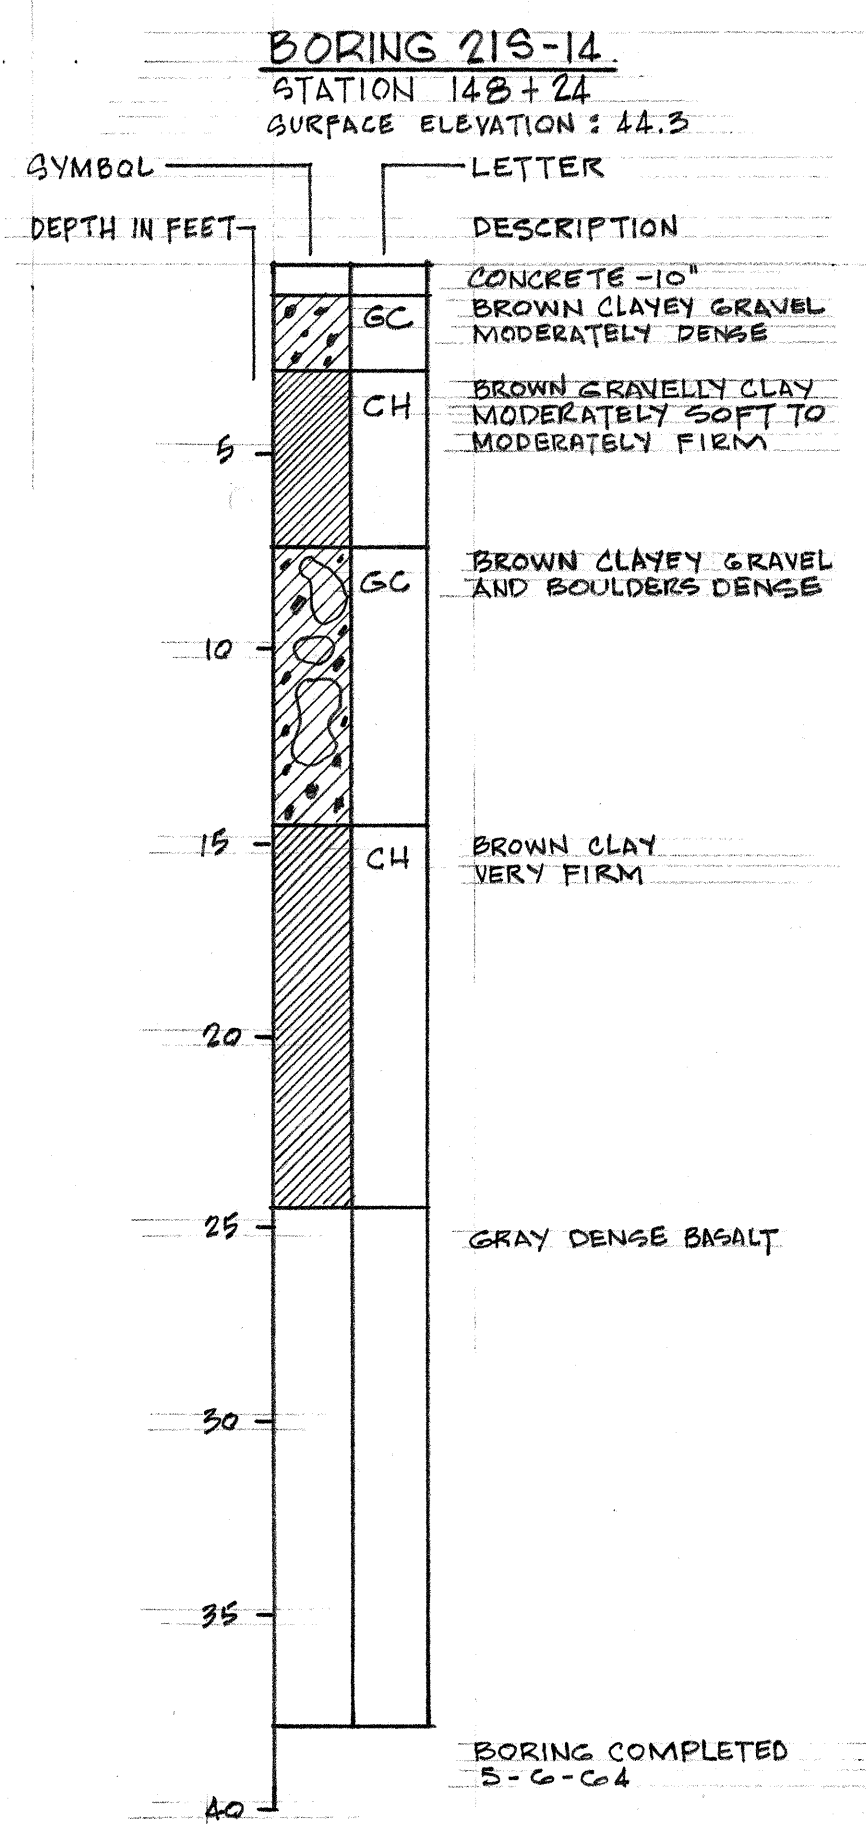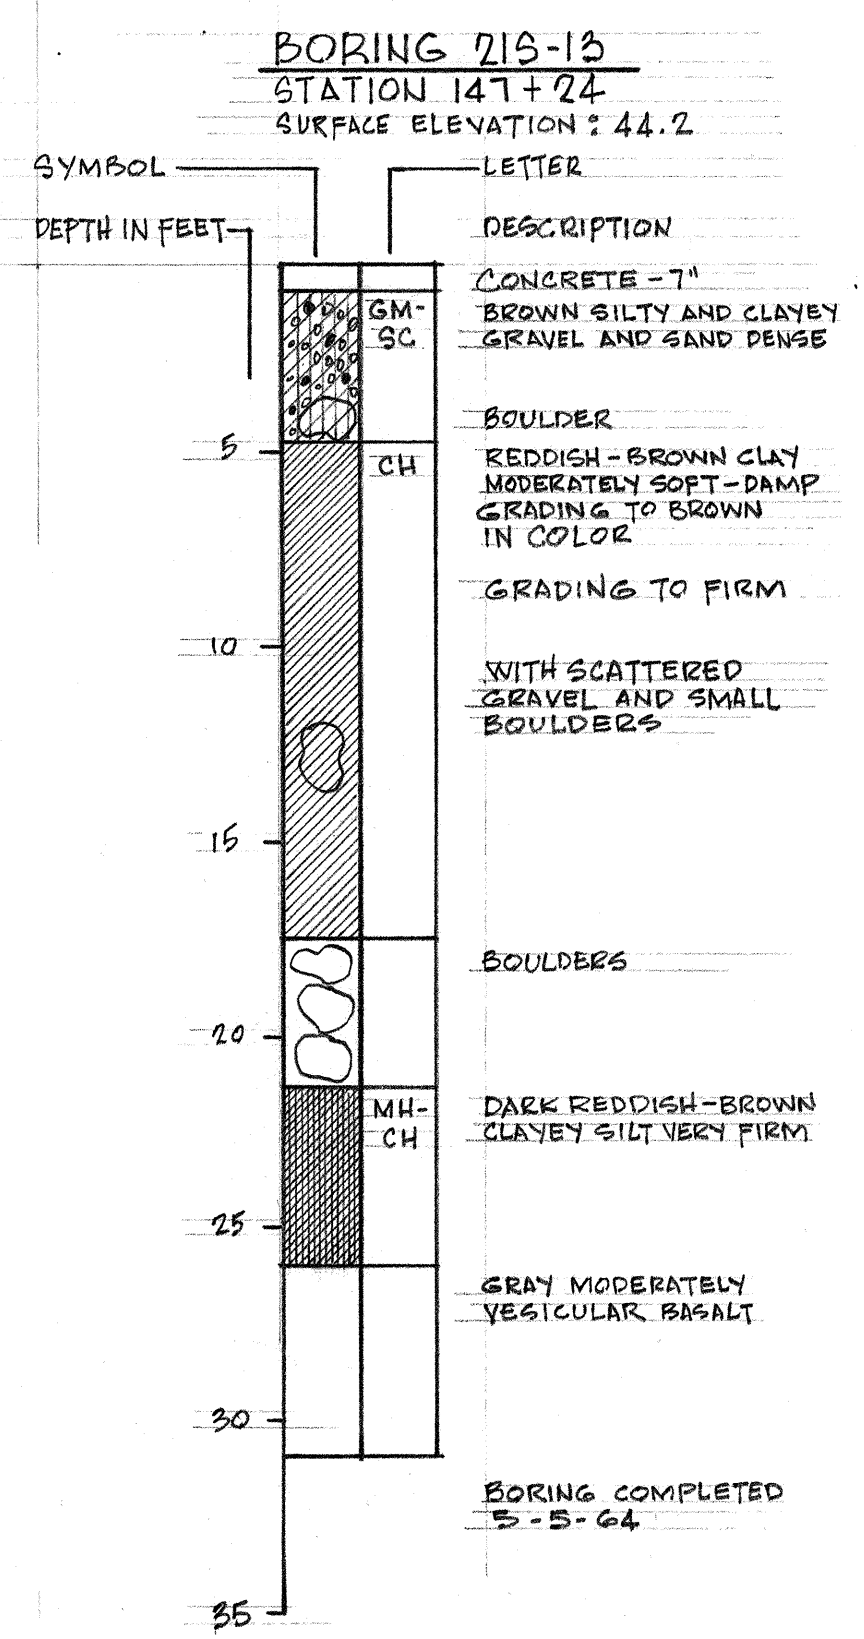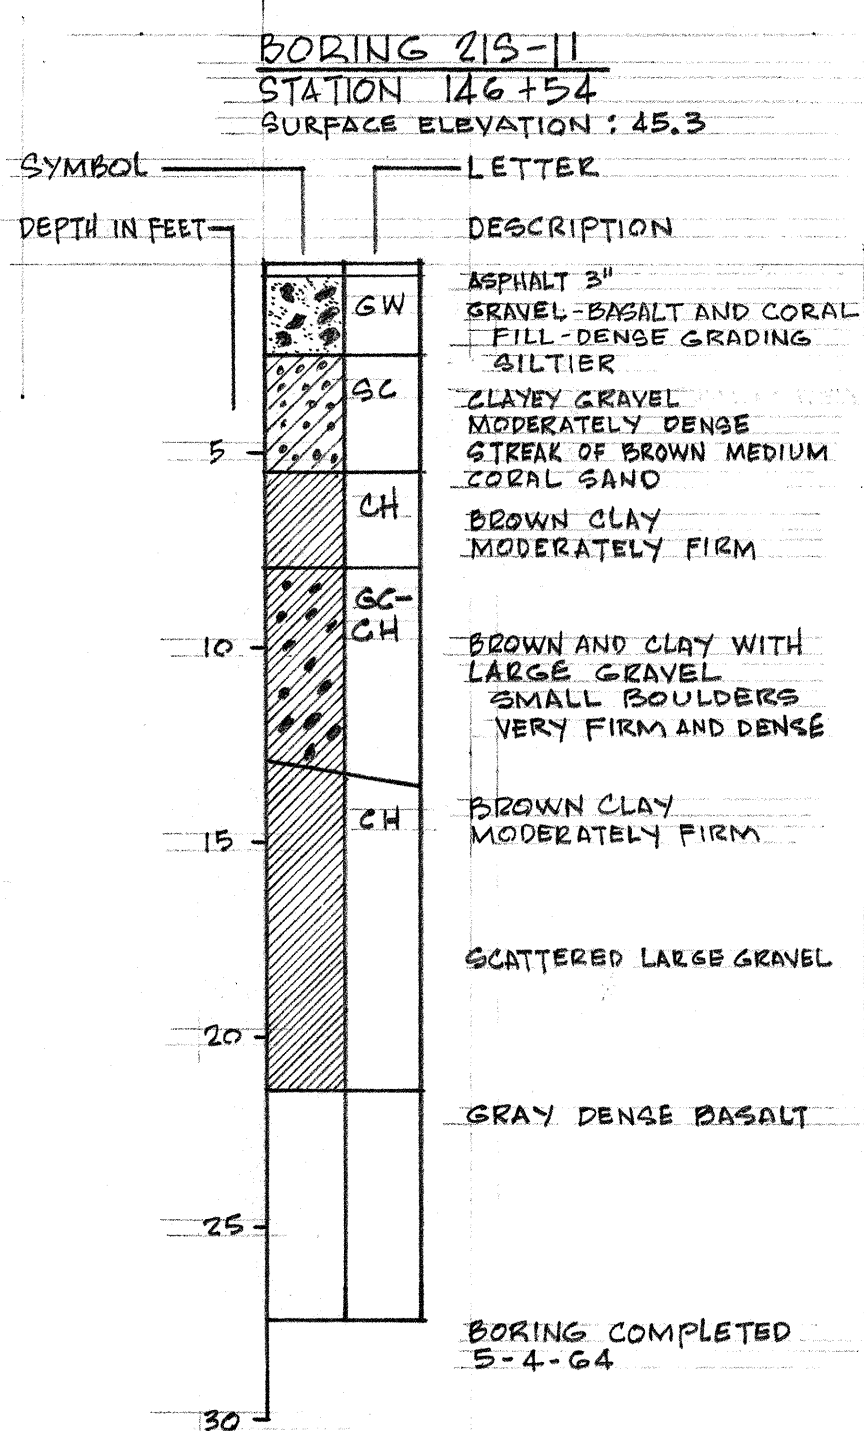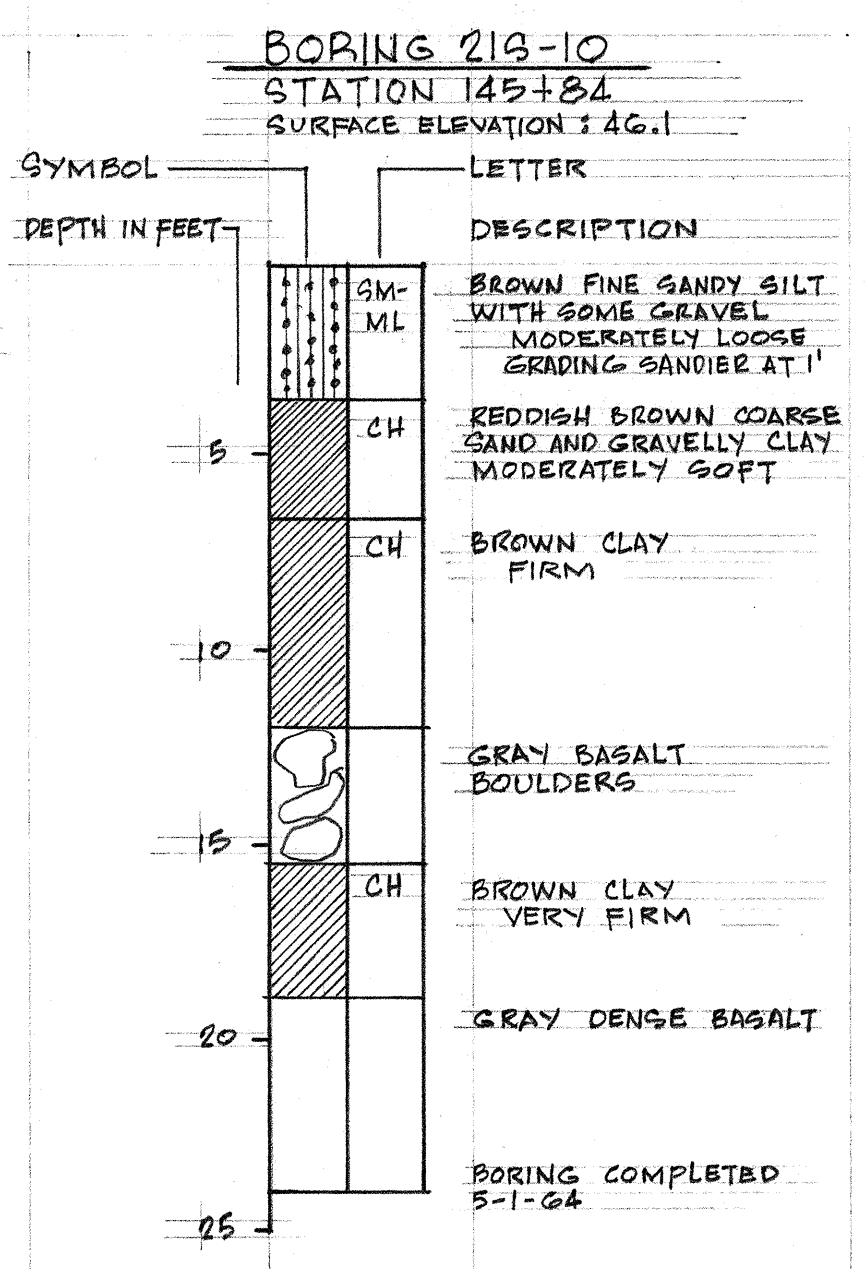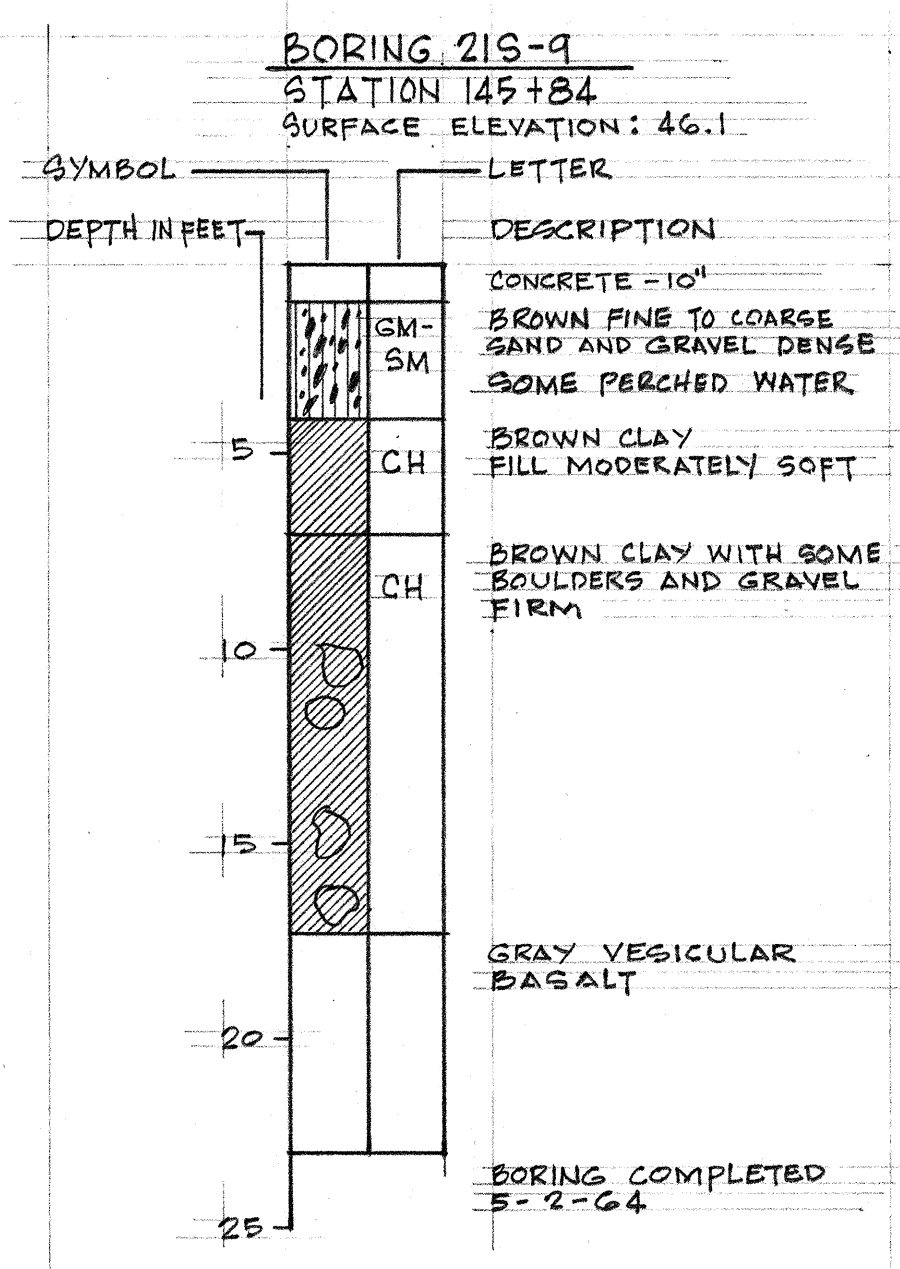

NOTE: SYMBOLS AND LETTER DESCRIPTIONS ARE IN ACCORDANCE WITH THE "UNIFIED SOIL CLASSIFICATION SYSTEM"

WILSON, OKAMOTO, OKA, INC.  
PARK ASSOCIATES, INC.  
ARCHITECTS & ENGINEERS

STATE OF HAWAII  
DEPARTMENT OF TRANSPORTATION  
HIGHWAYS DIVISION













**BORING DATA**  
INTERSTATE HIGHWAY (LUNALILO FREEWAY)  
F.A.I. PROJECT NO. I-HI-1(6) UNIT 3

SCALE: NONE DATE: JUNE, 1966

SHEET No. 2 OF 3 SHEETS

DATE: \_\_\_\_\_  
SURVEY PLOTTED BY: \_\_\_\_\_  
DRAWN BY: \_\_\_\_\_  
CHECKED BY: \_\_\_\_\_  
NOTE BOOK: \_\_\_\_\_  
No. \_\_\_\_\_



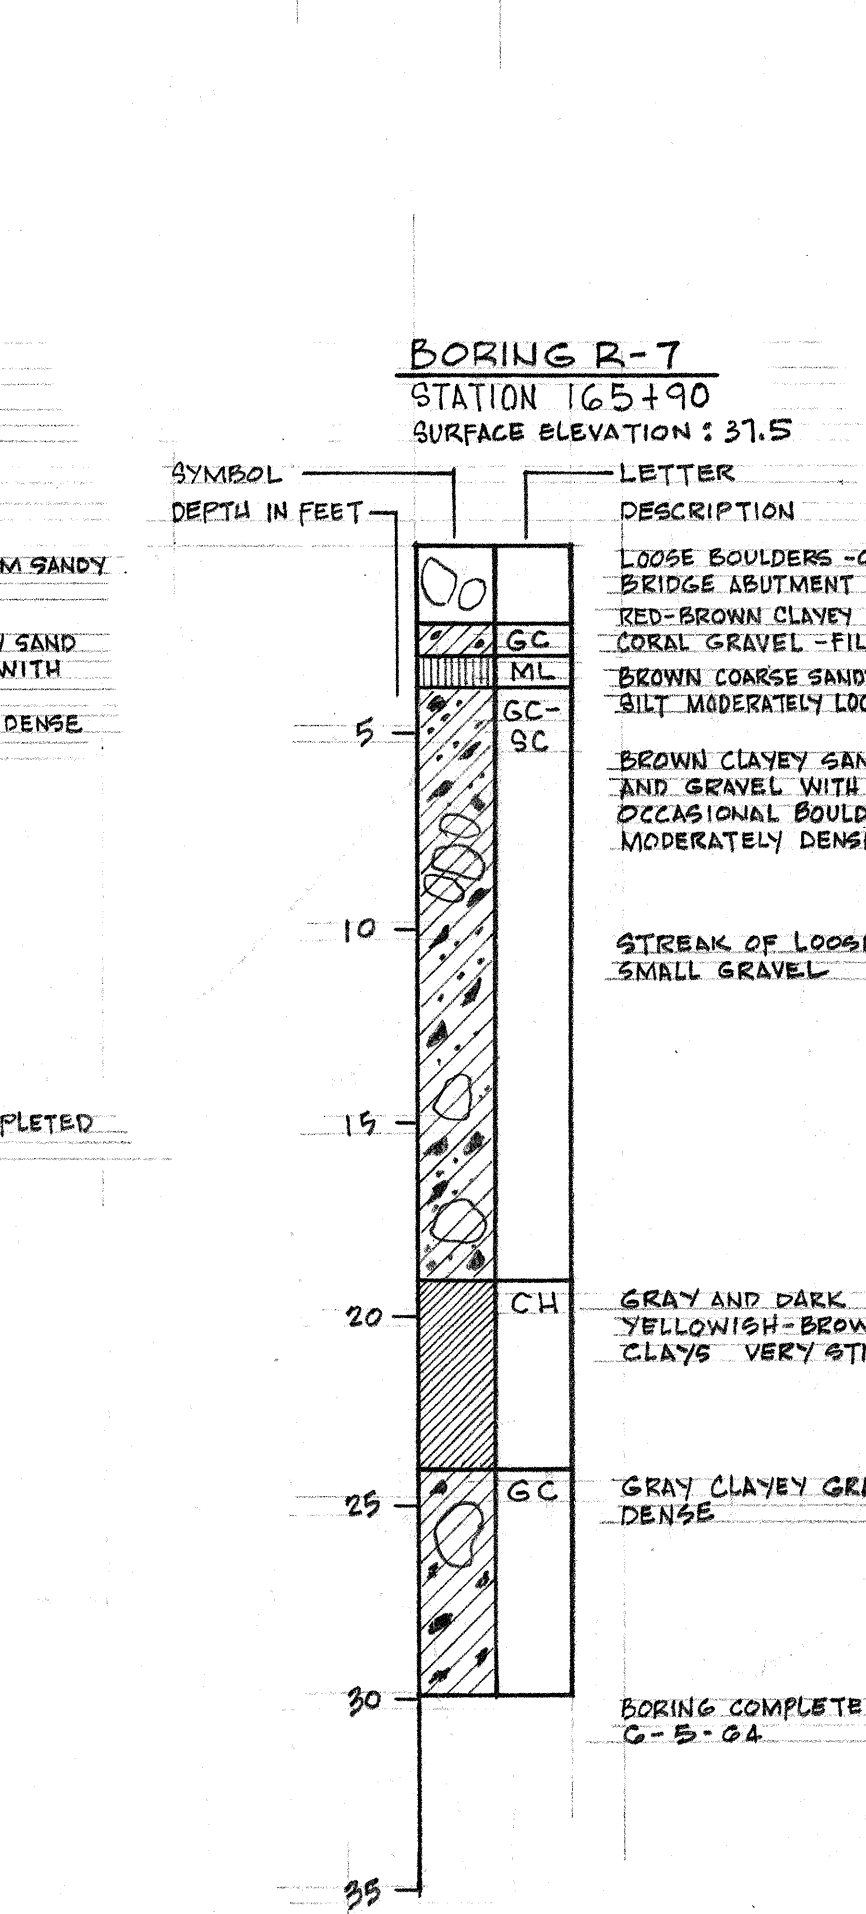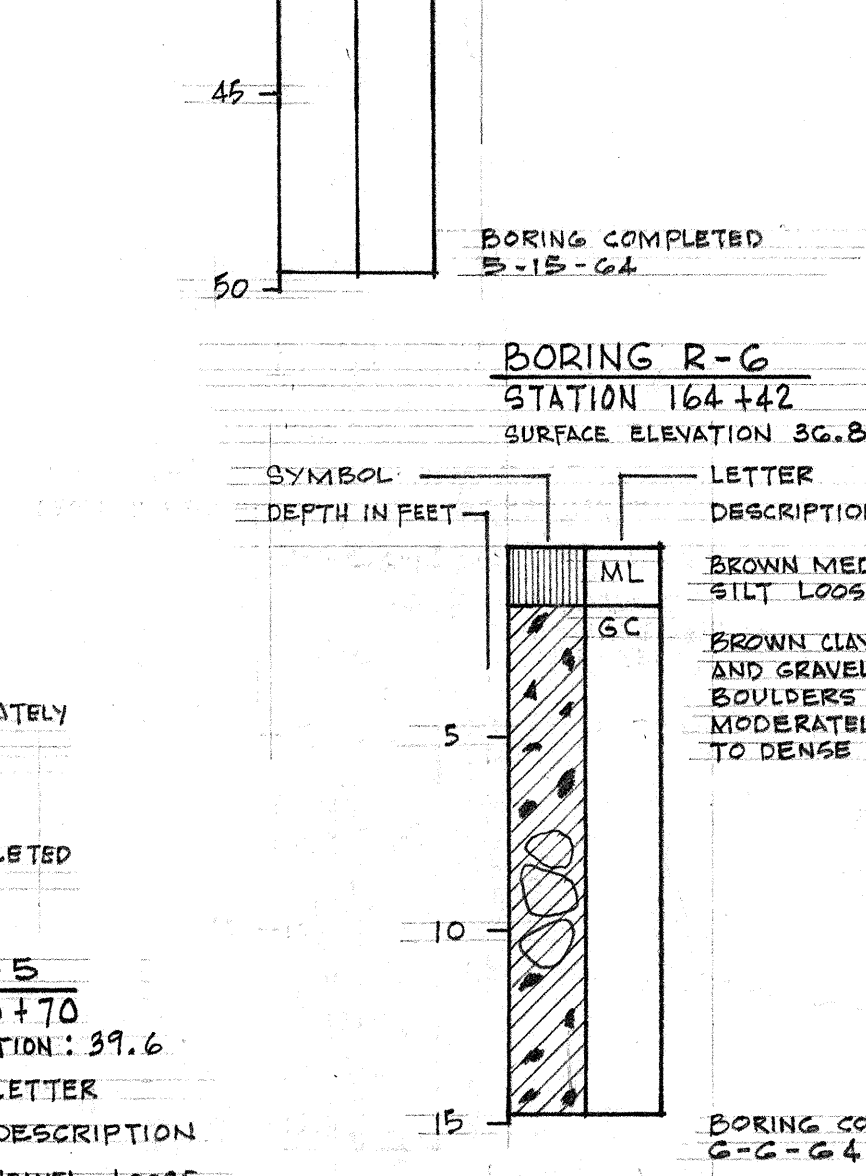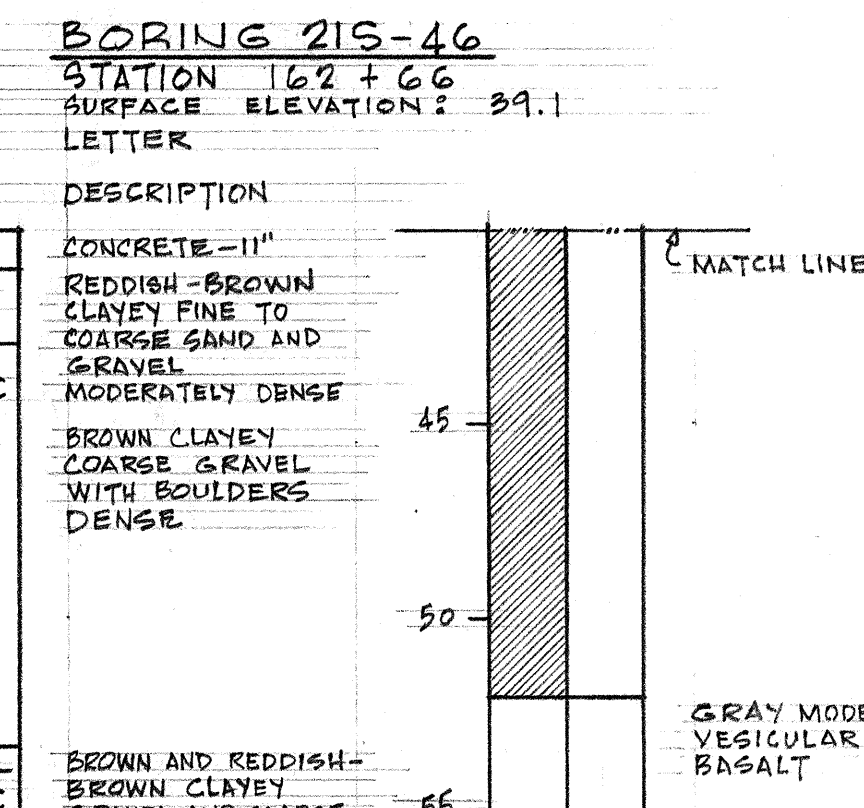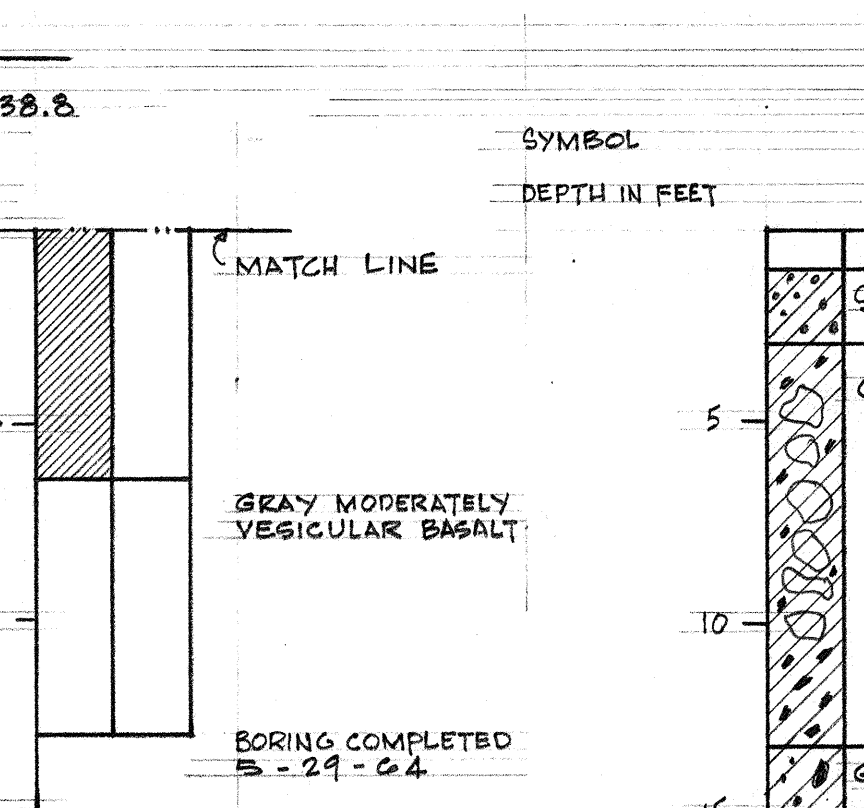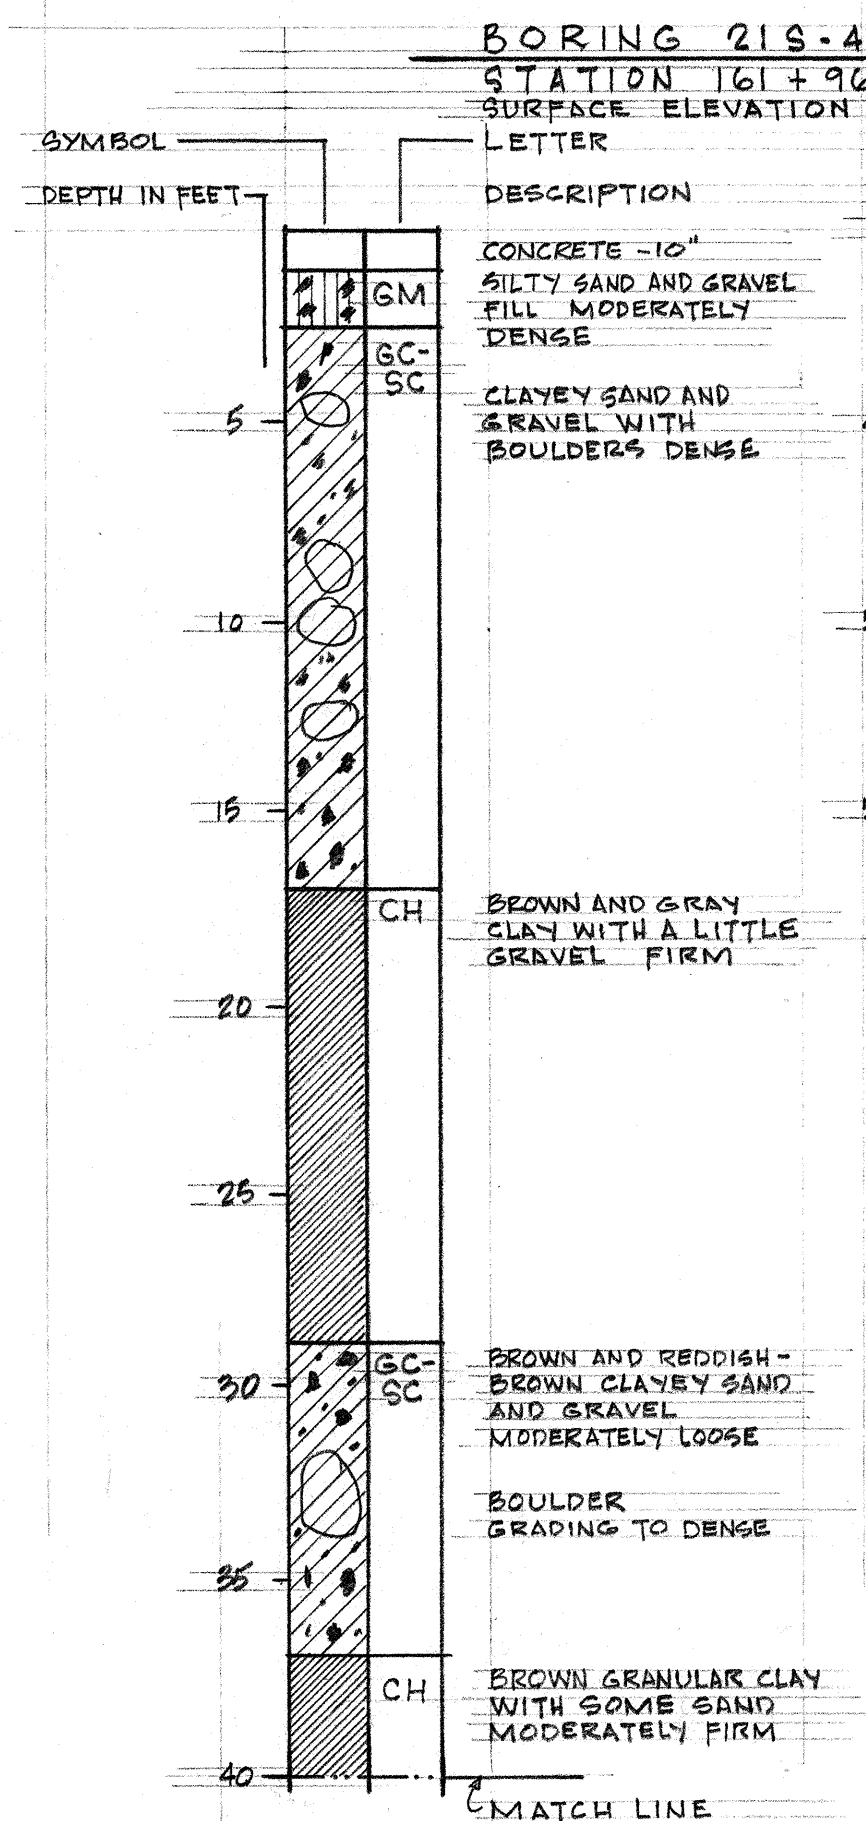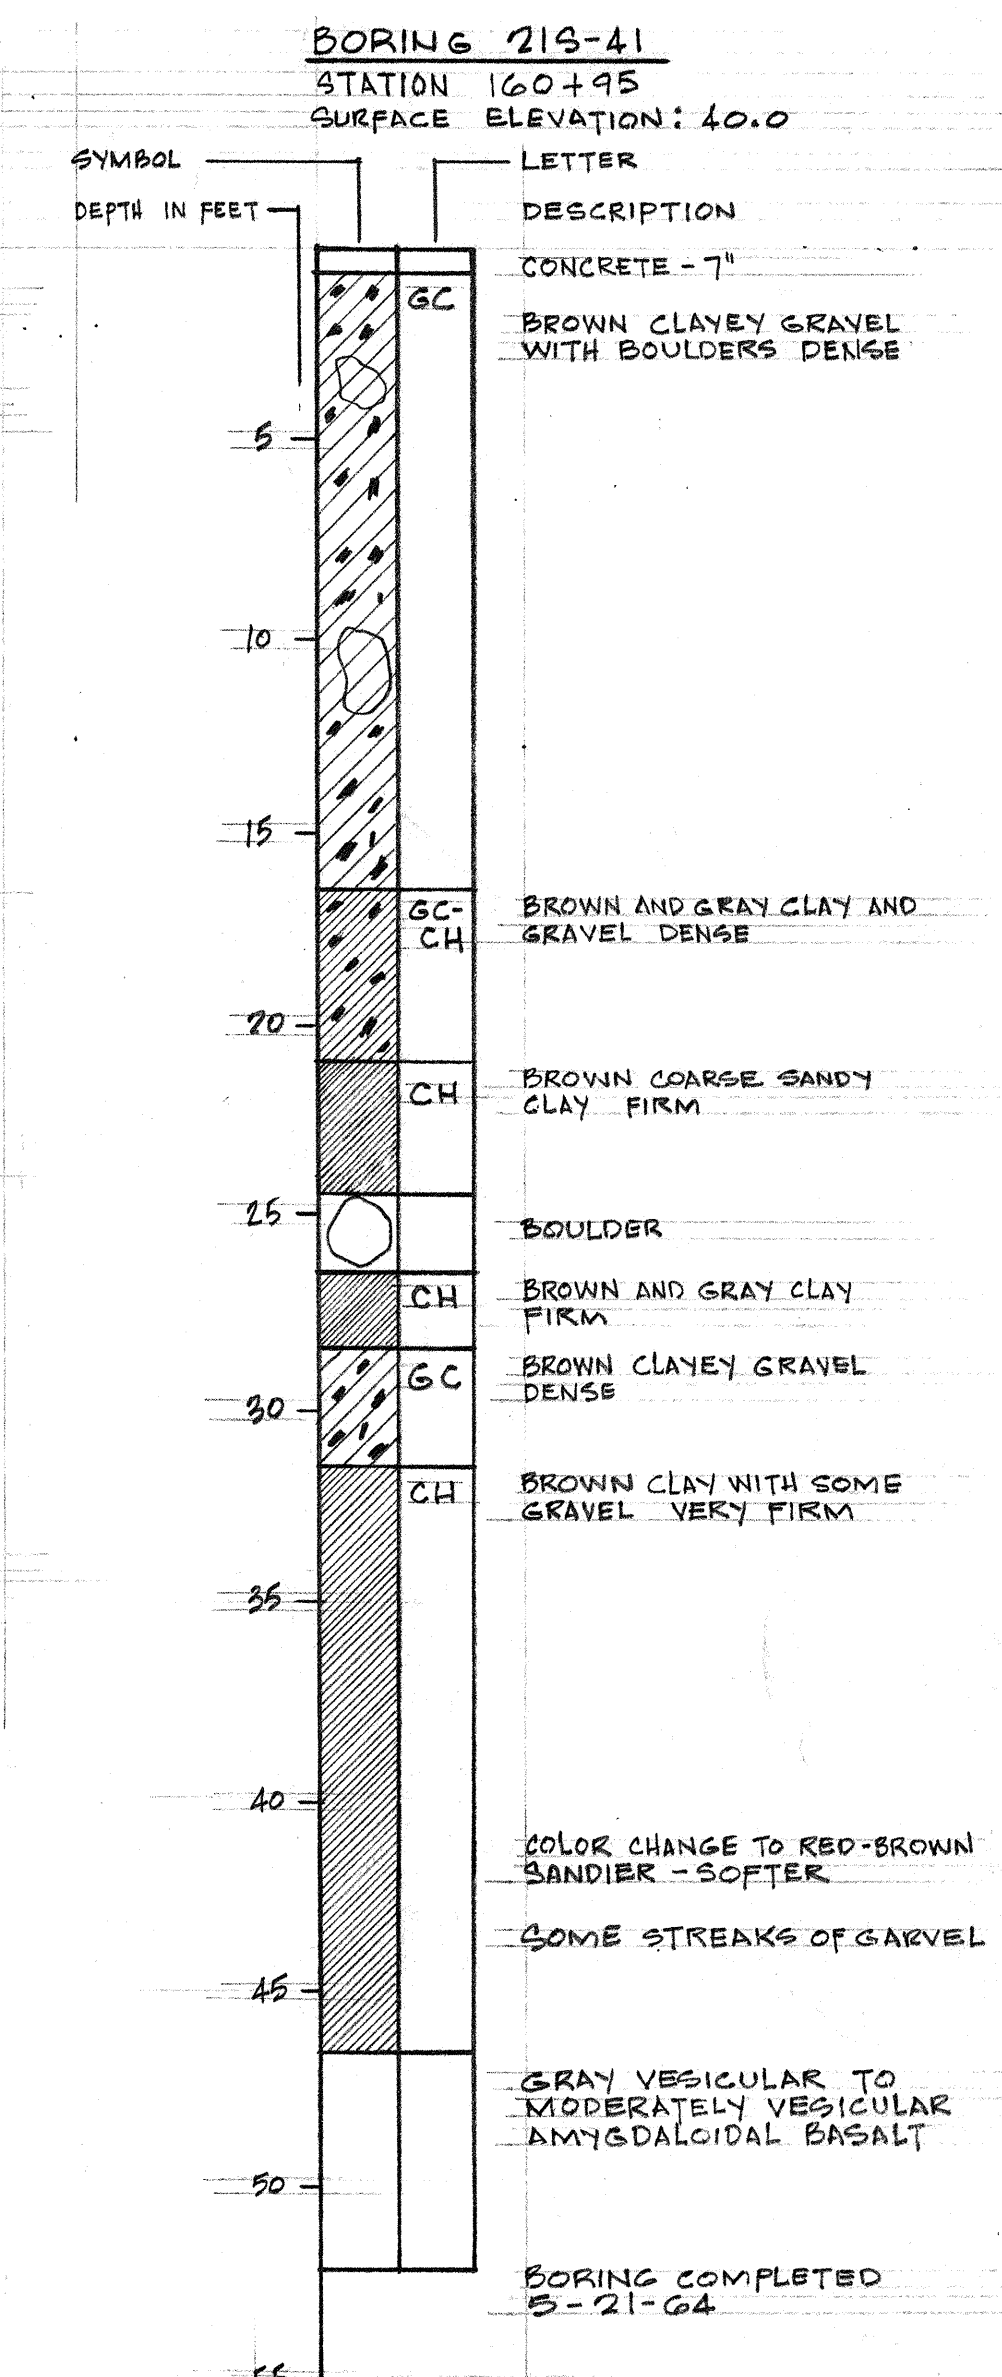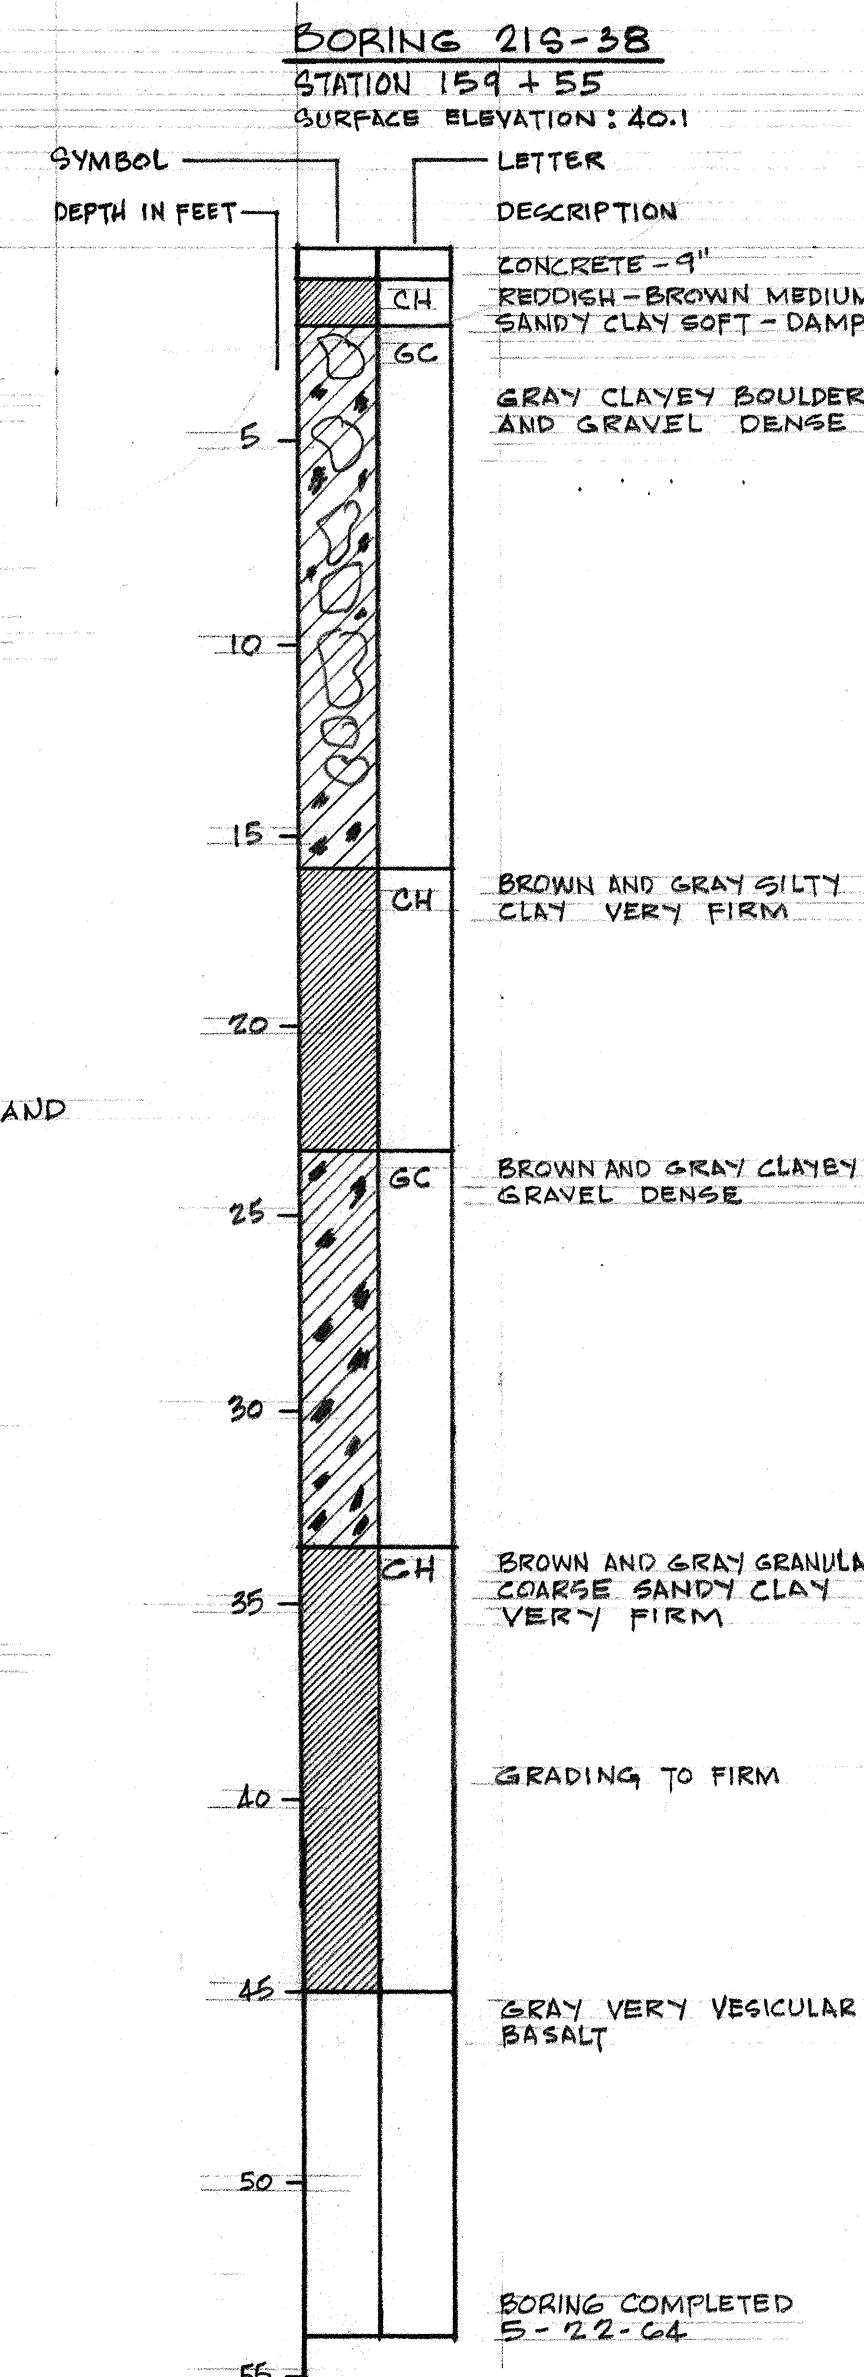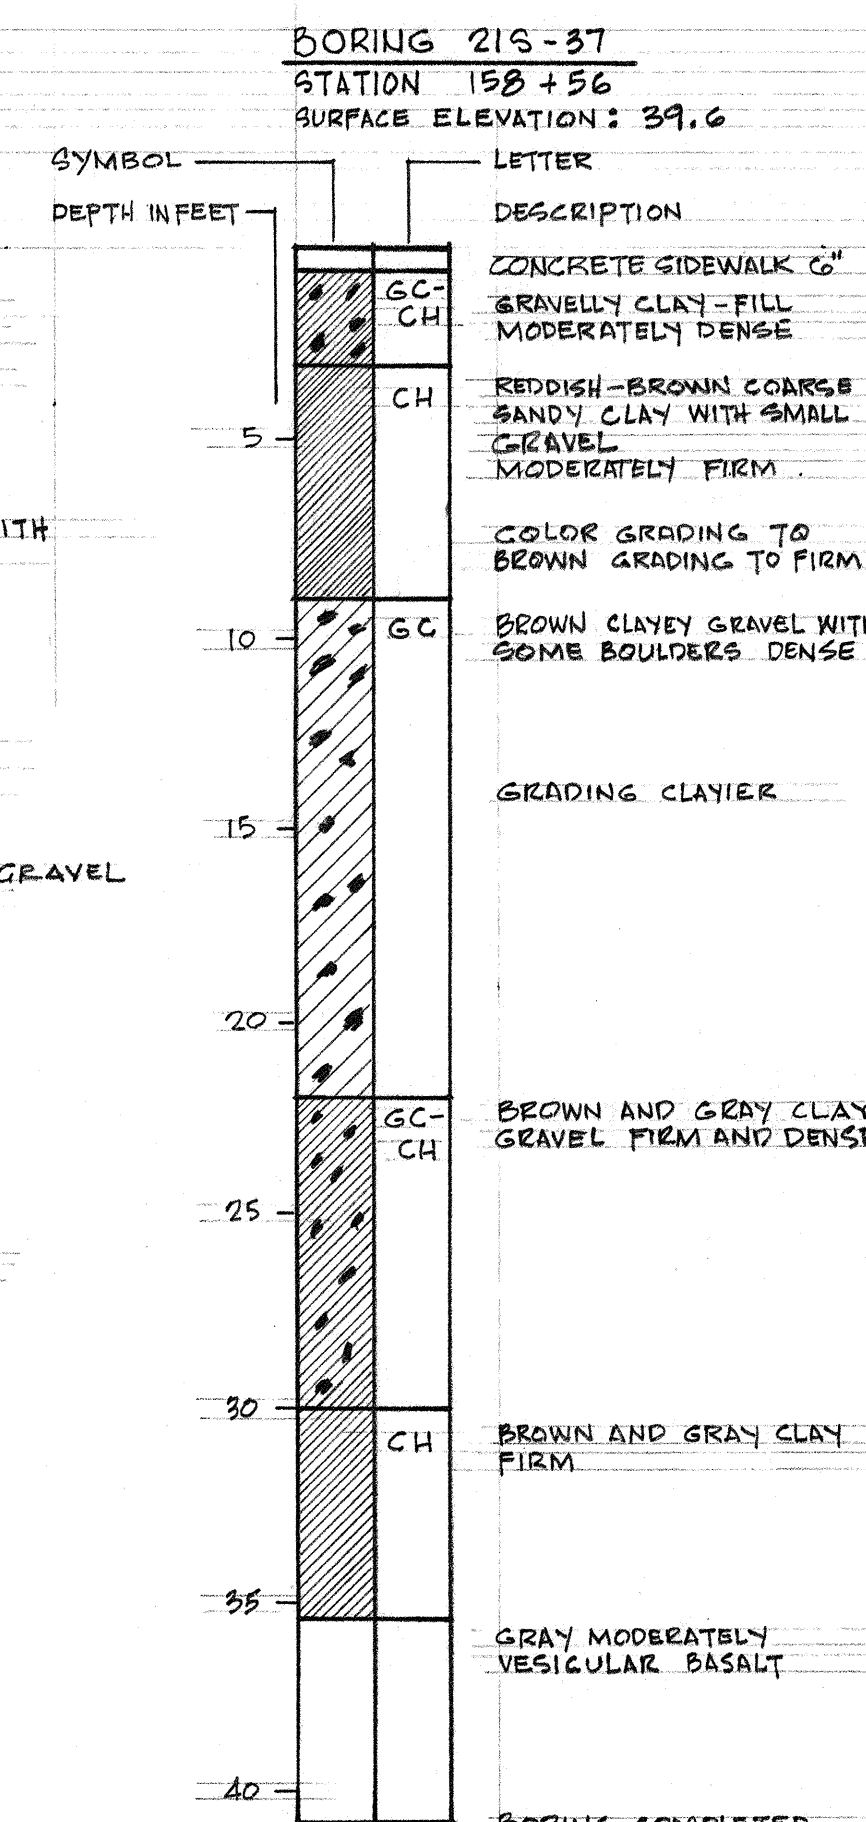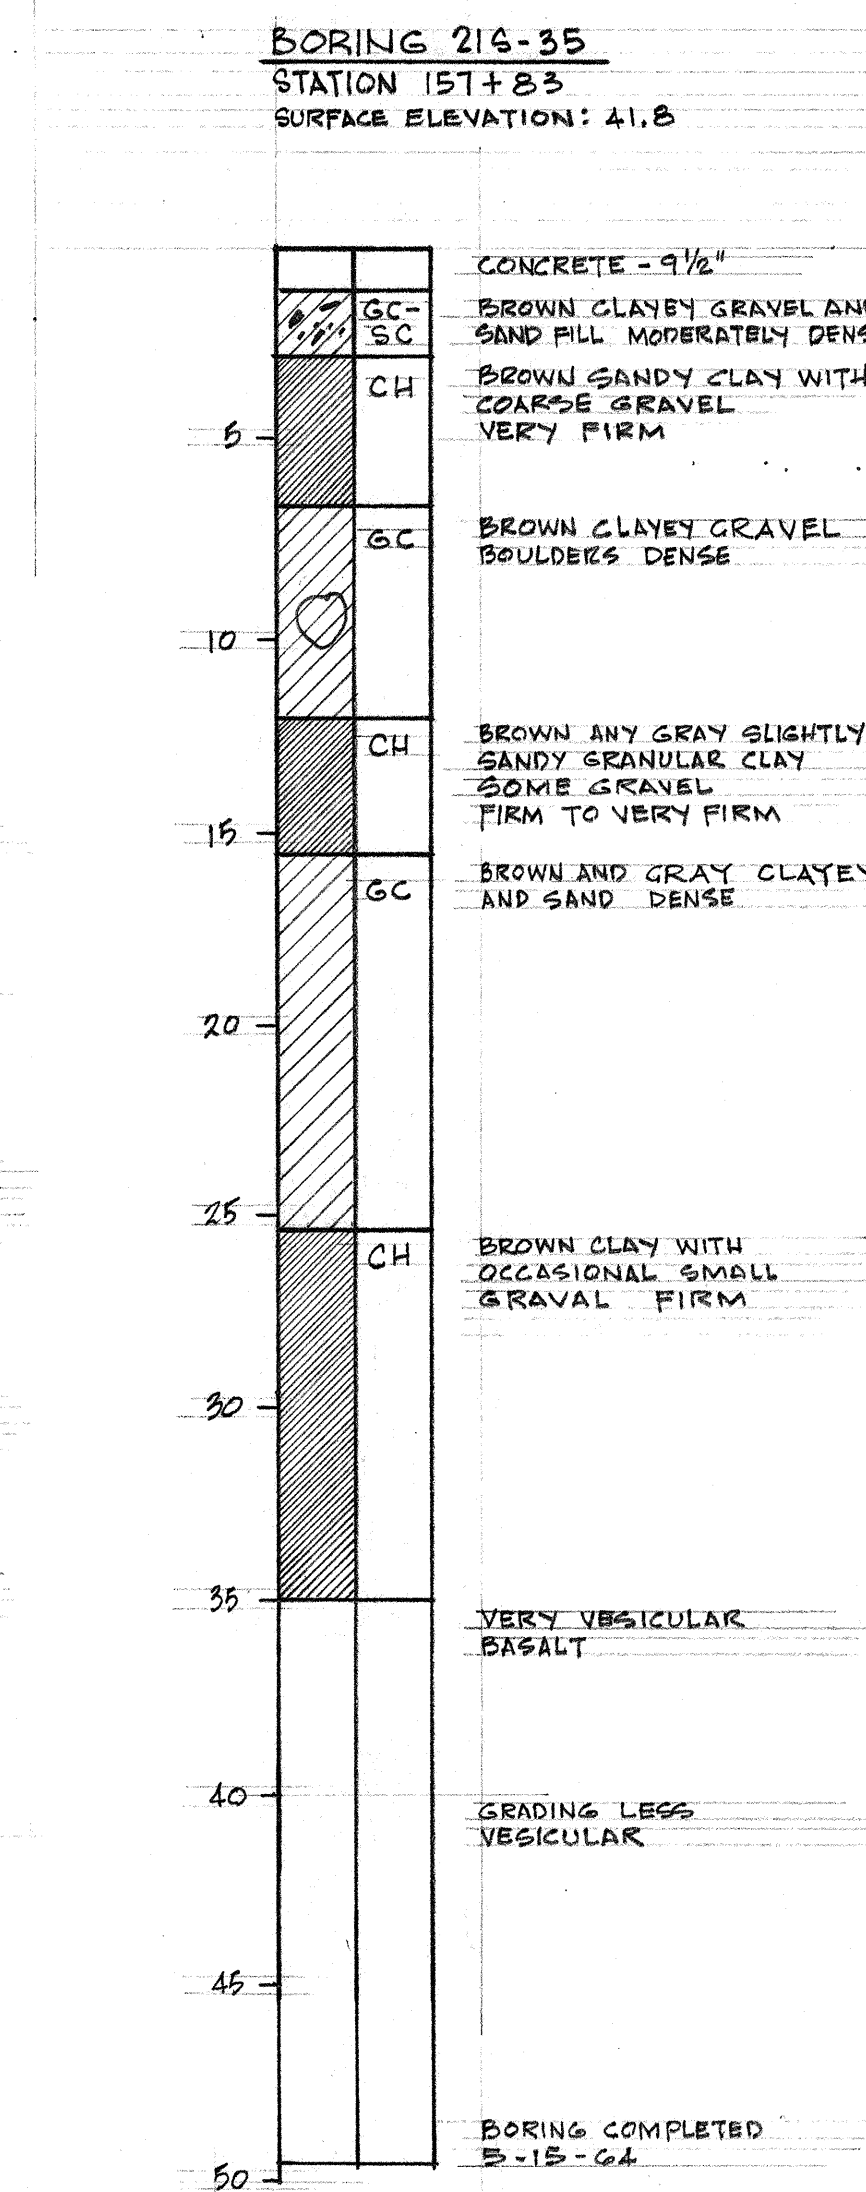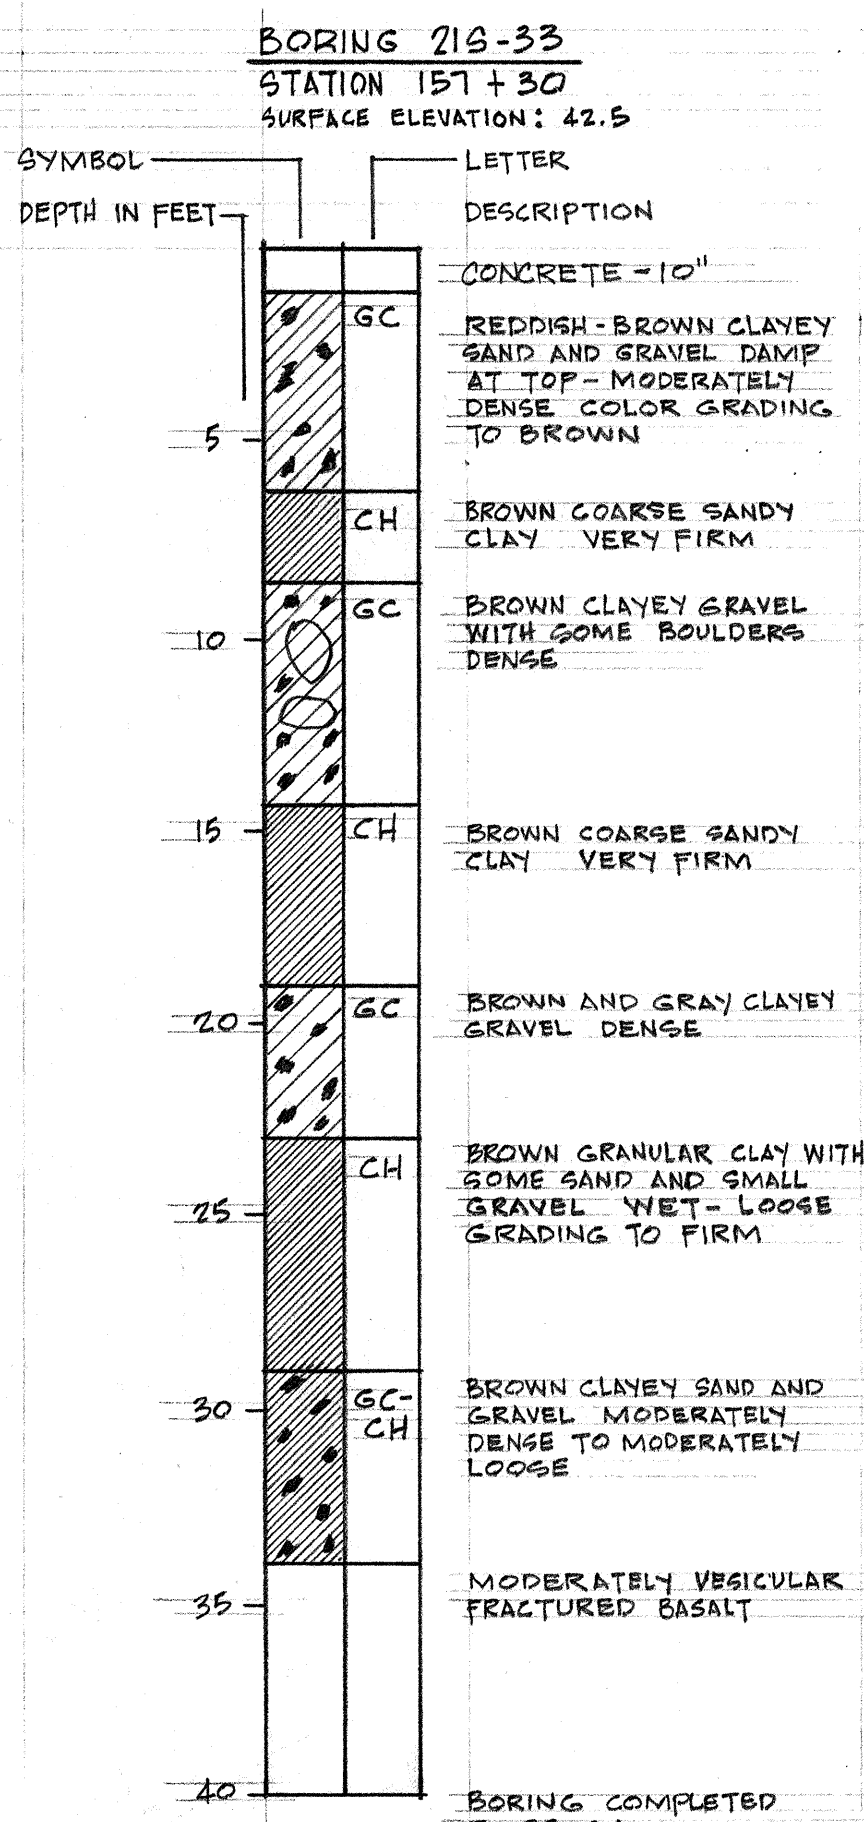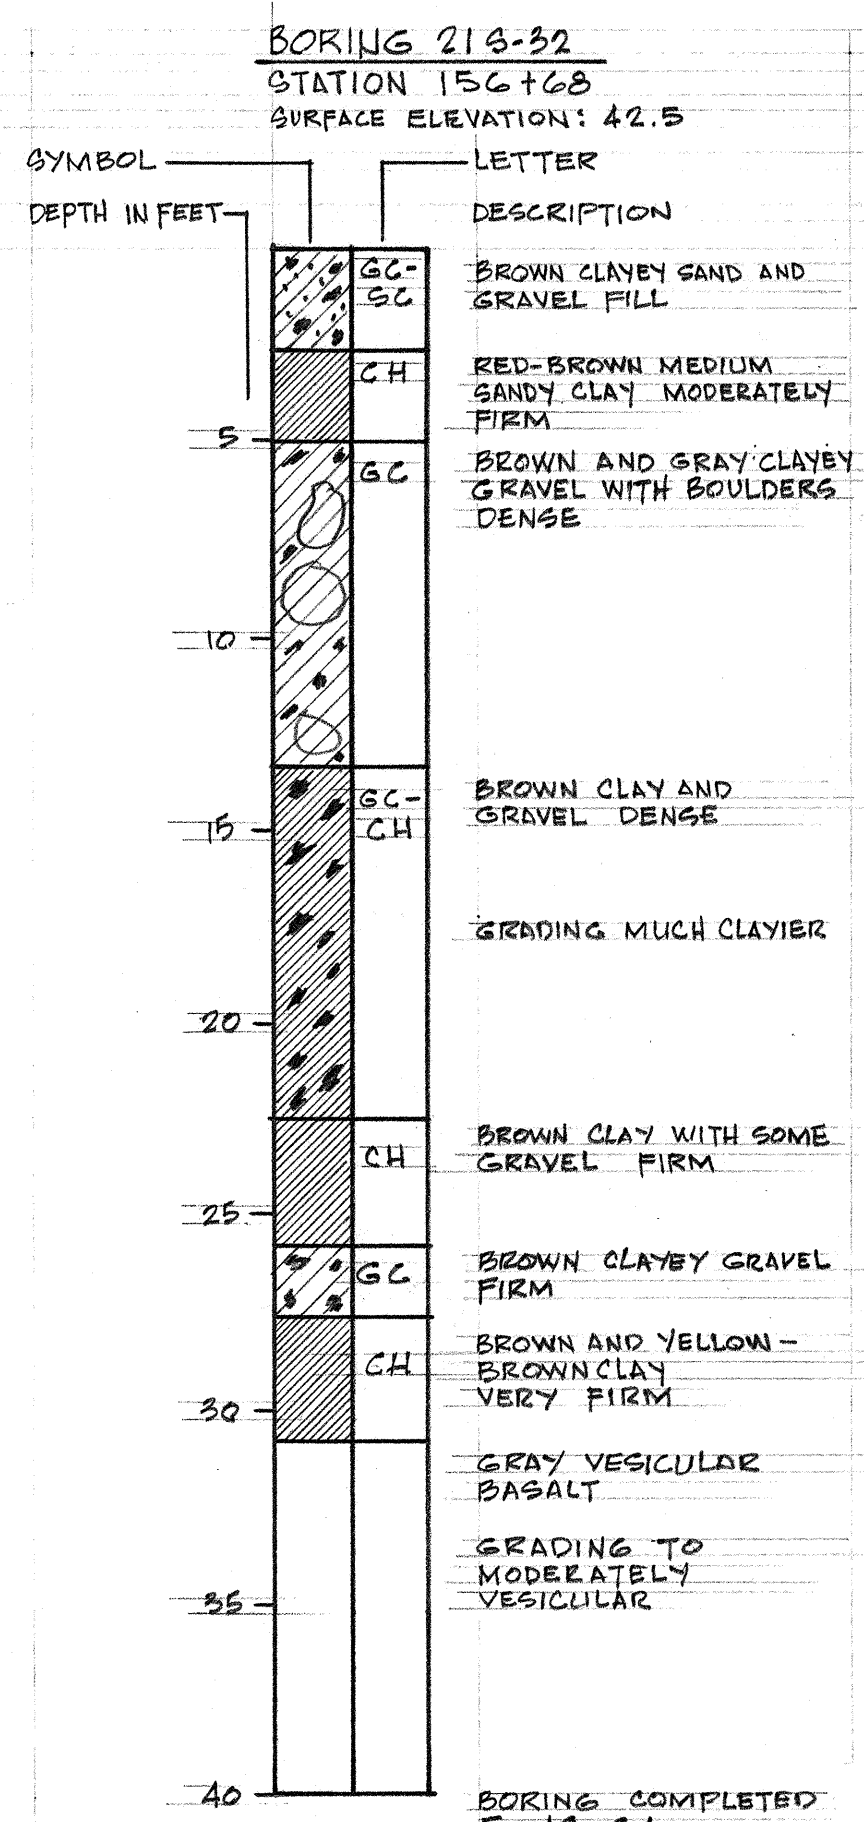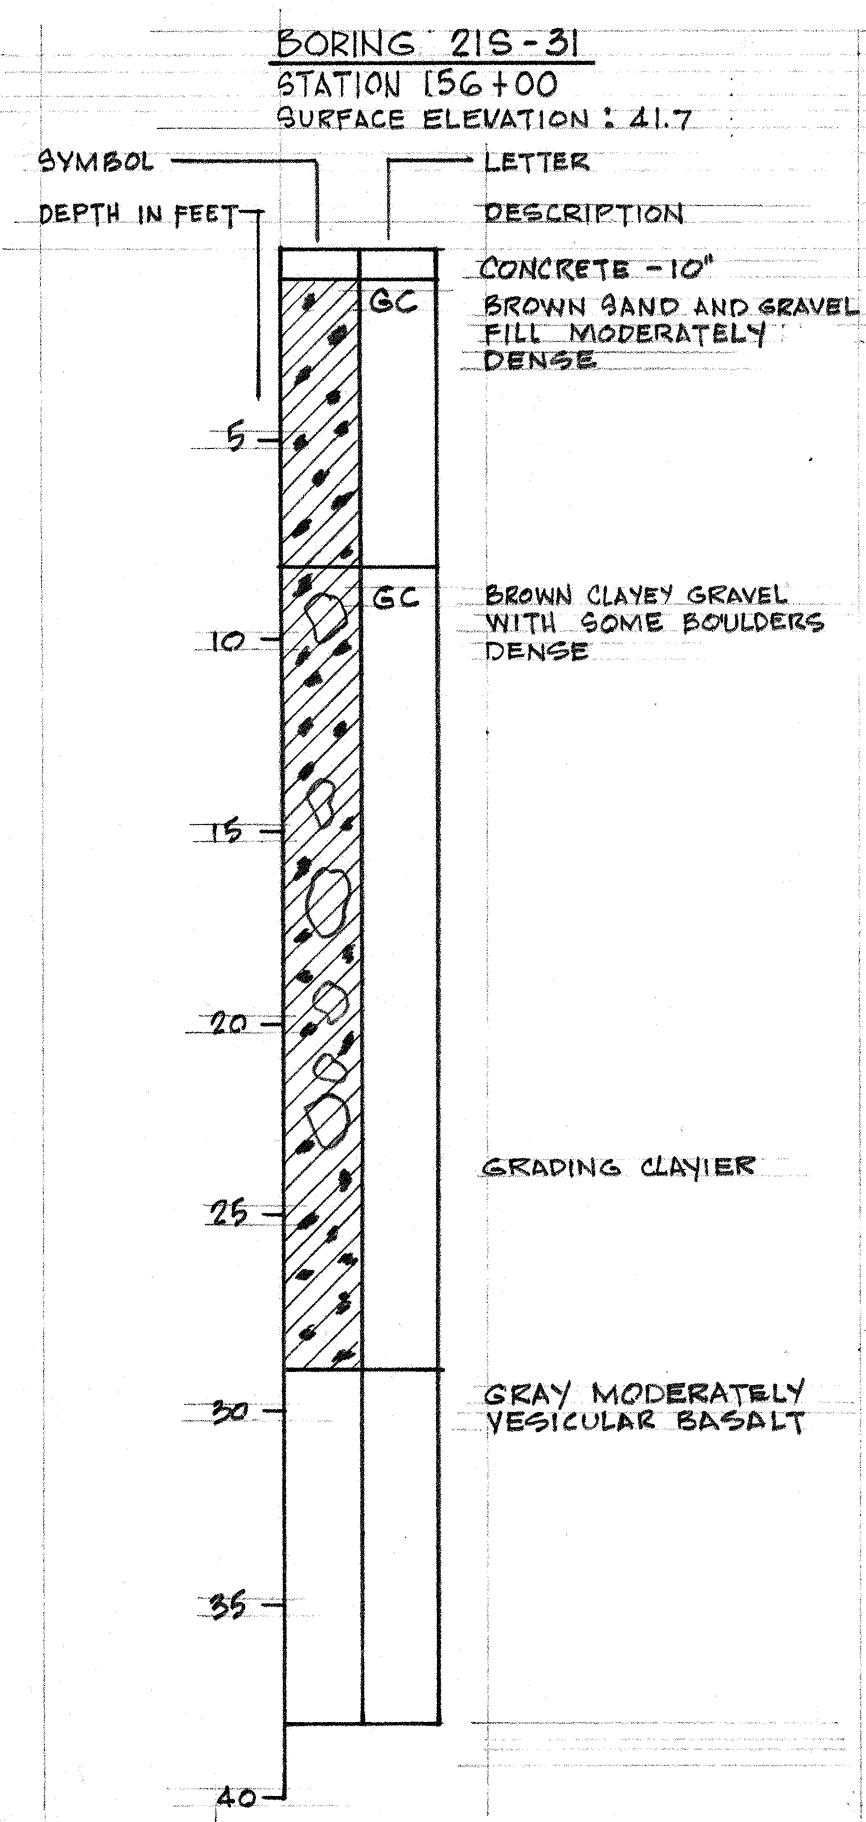

NOTE: SYMBOLS AND LETTER DESCRIPTIONS ARE IN ACCORDANCE WITH THE "UNIFIED SOIL CLASSIFICATION SYSTEM"

WILSON, OKAMOTO, OKA, INC.  
PARK ASSOCIATES, INC.  
ARCHITECTS & ENGINEERS

STATE OF HAWAII  
DEPARTMENT OF TRANSPORTATION  
HIGHWAYS DIVISION

**BORING DATA**

INTERSTATE HIGHWAY (LUNALILO FREEWAY)  
F.A.I. PROJECT No. I-HI-1(6) UNIT 3

SCALE: NONE DATE: JUNE, 1966

SHEET No. 3 OF 3 SHEETS

|               |     |
|---------------|-----|
| DATE          | BY  |
| DESIGNED BY   | BY  |
| CHECKED BY    | BY  |
| NOTED BY      | BY  |
| ORIGINAL PLAN | NO. |