
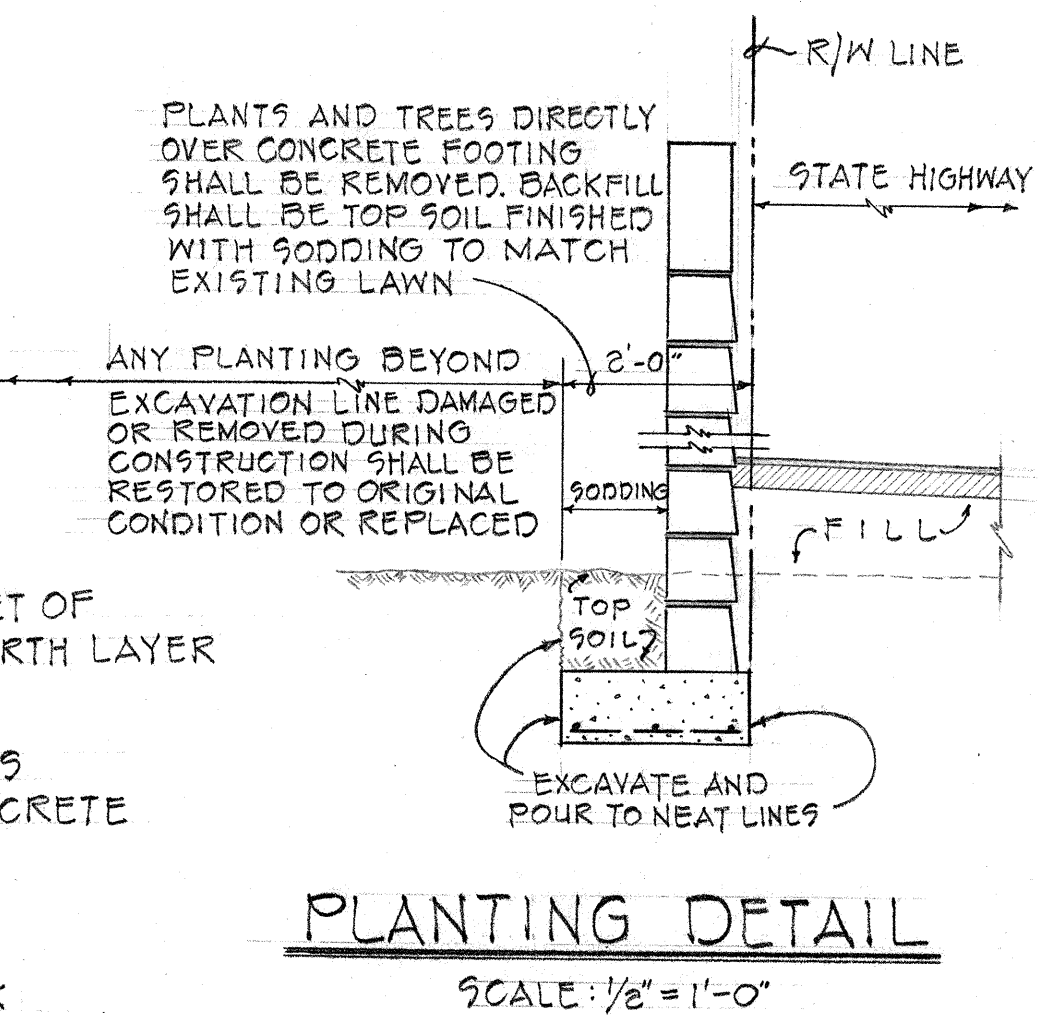
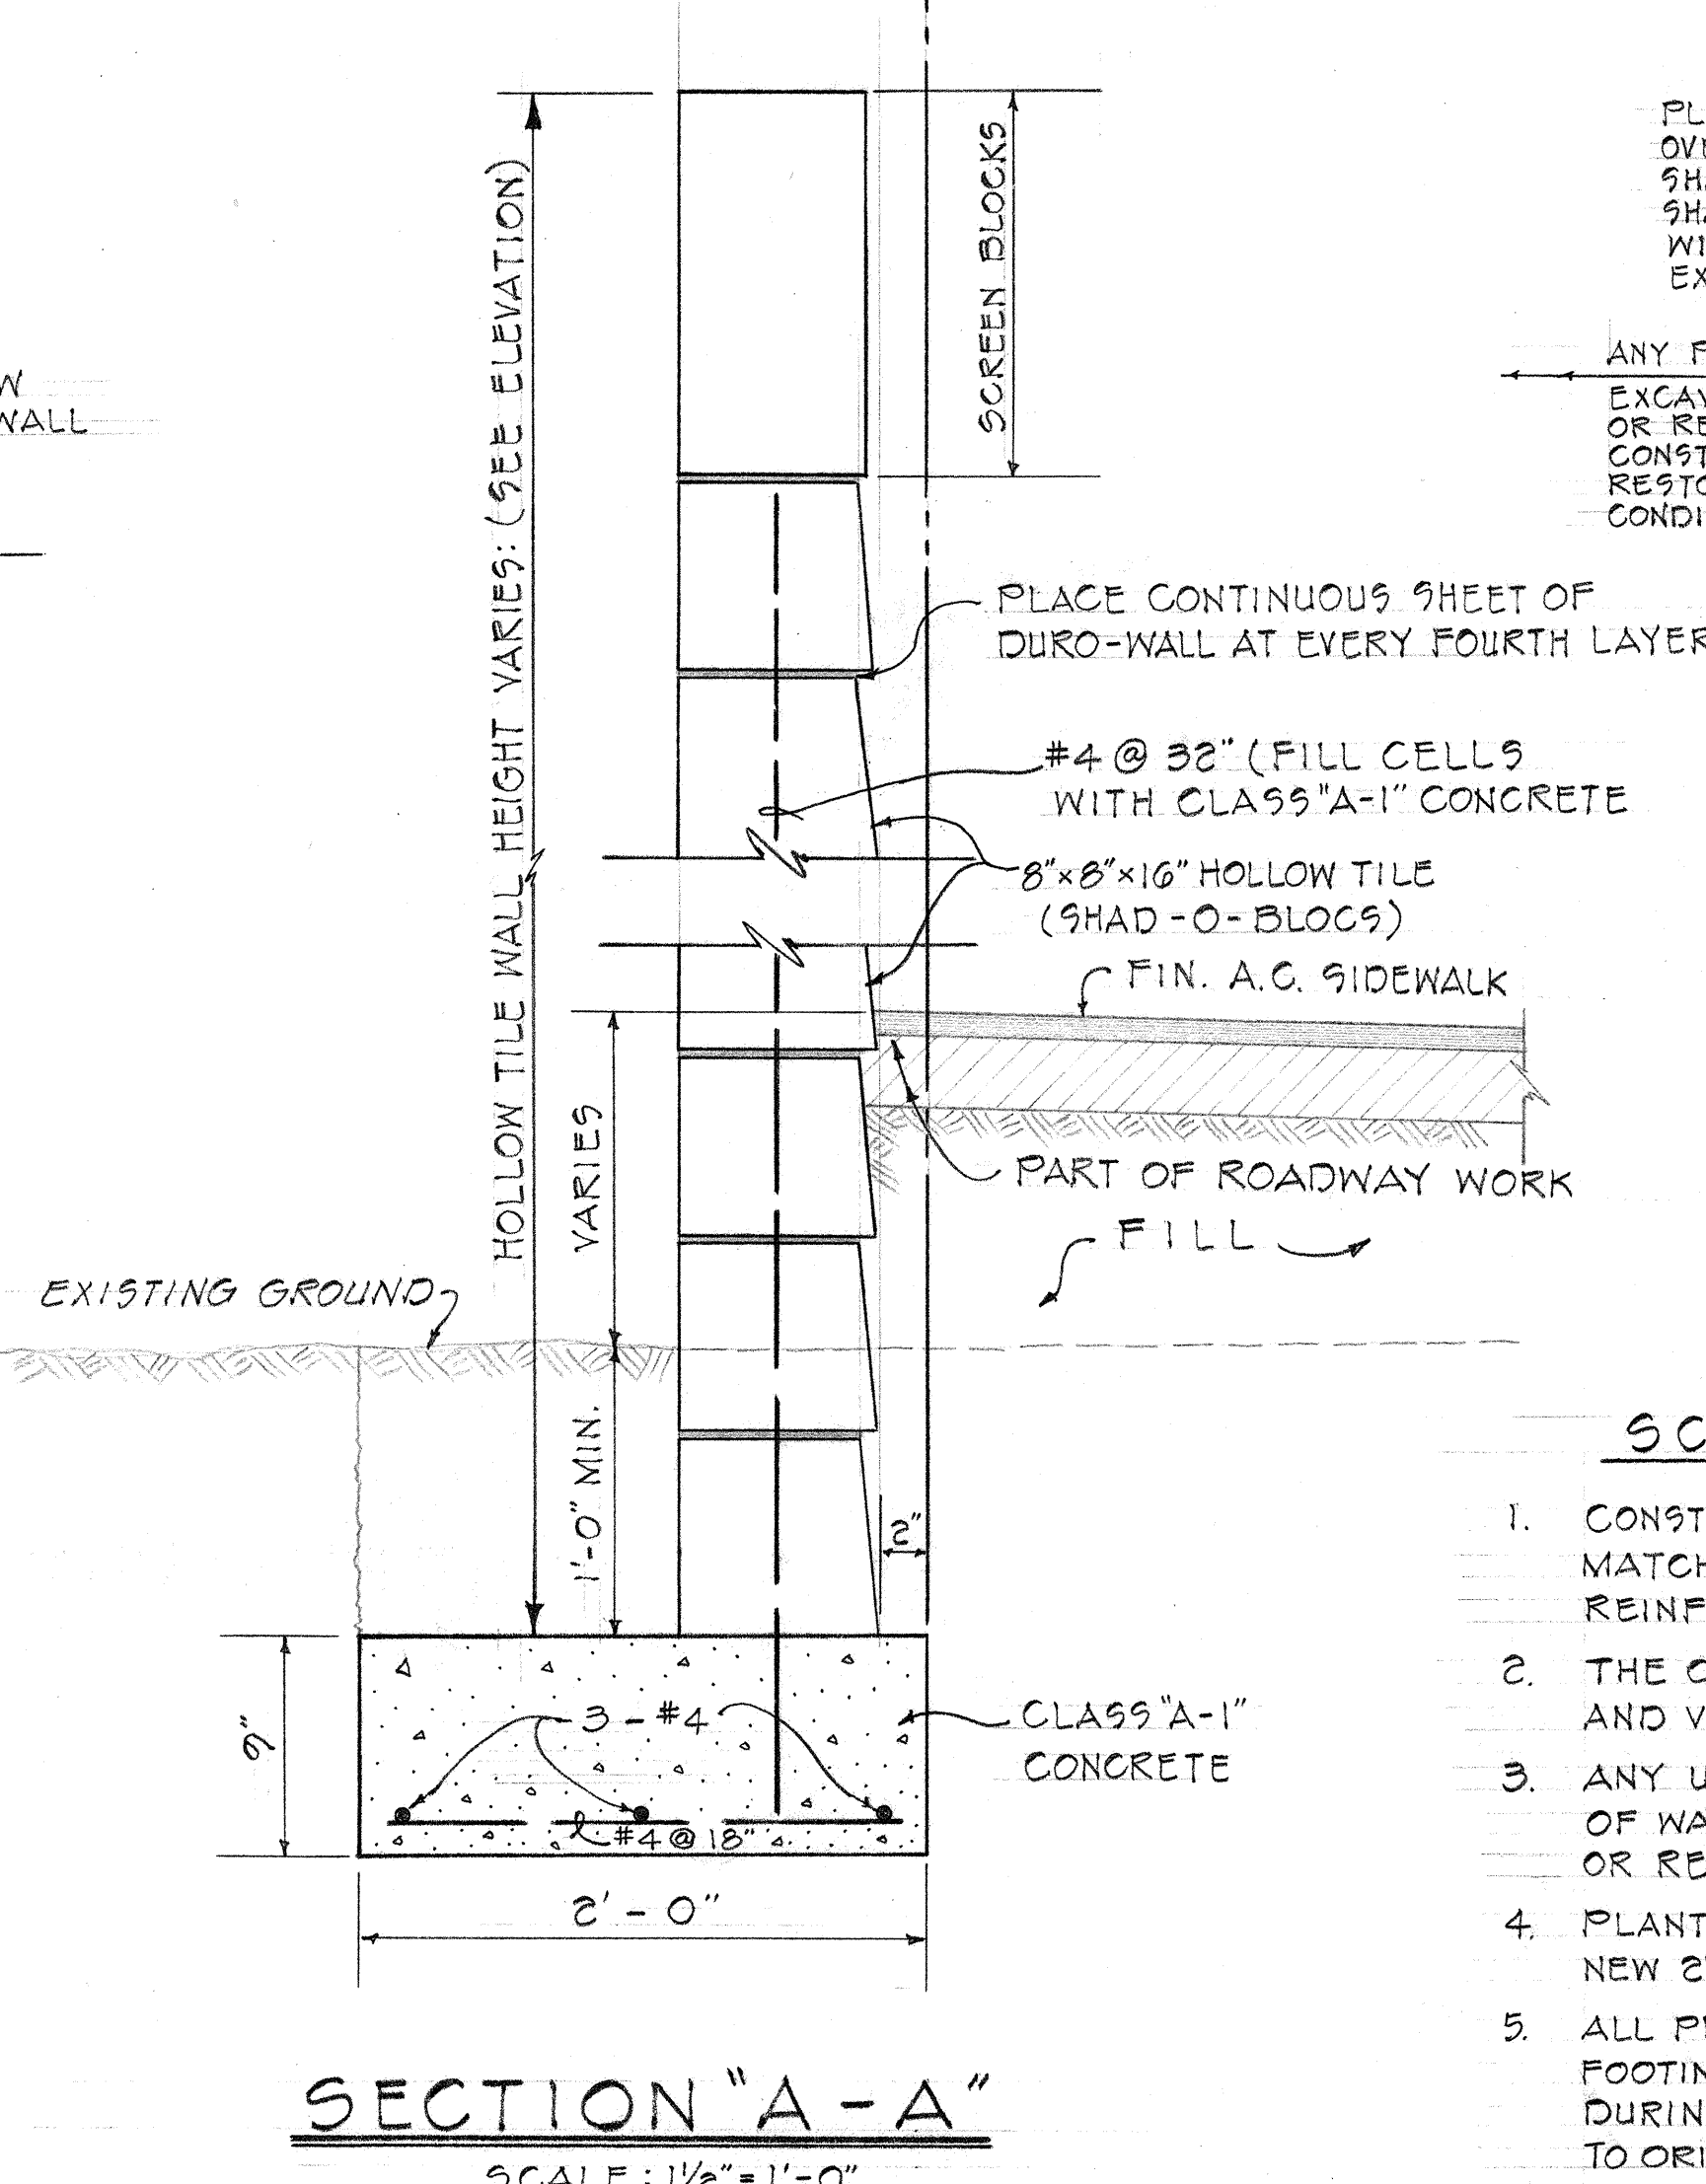
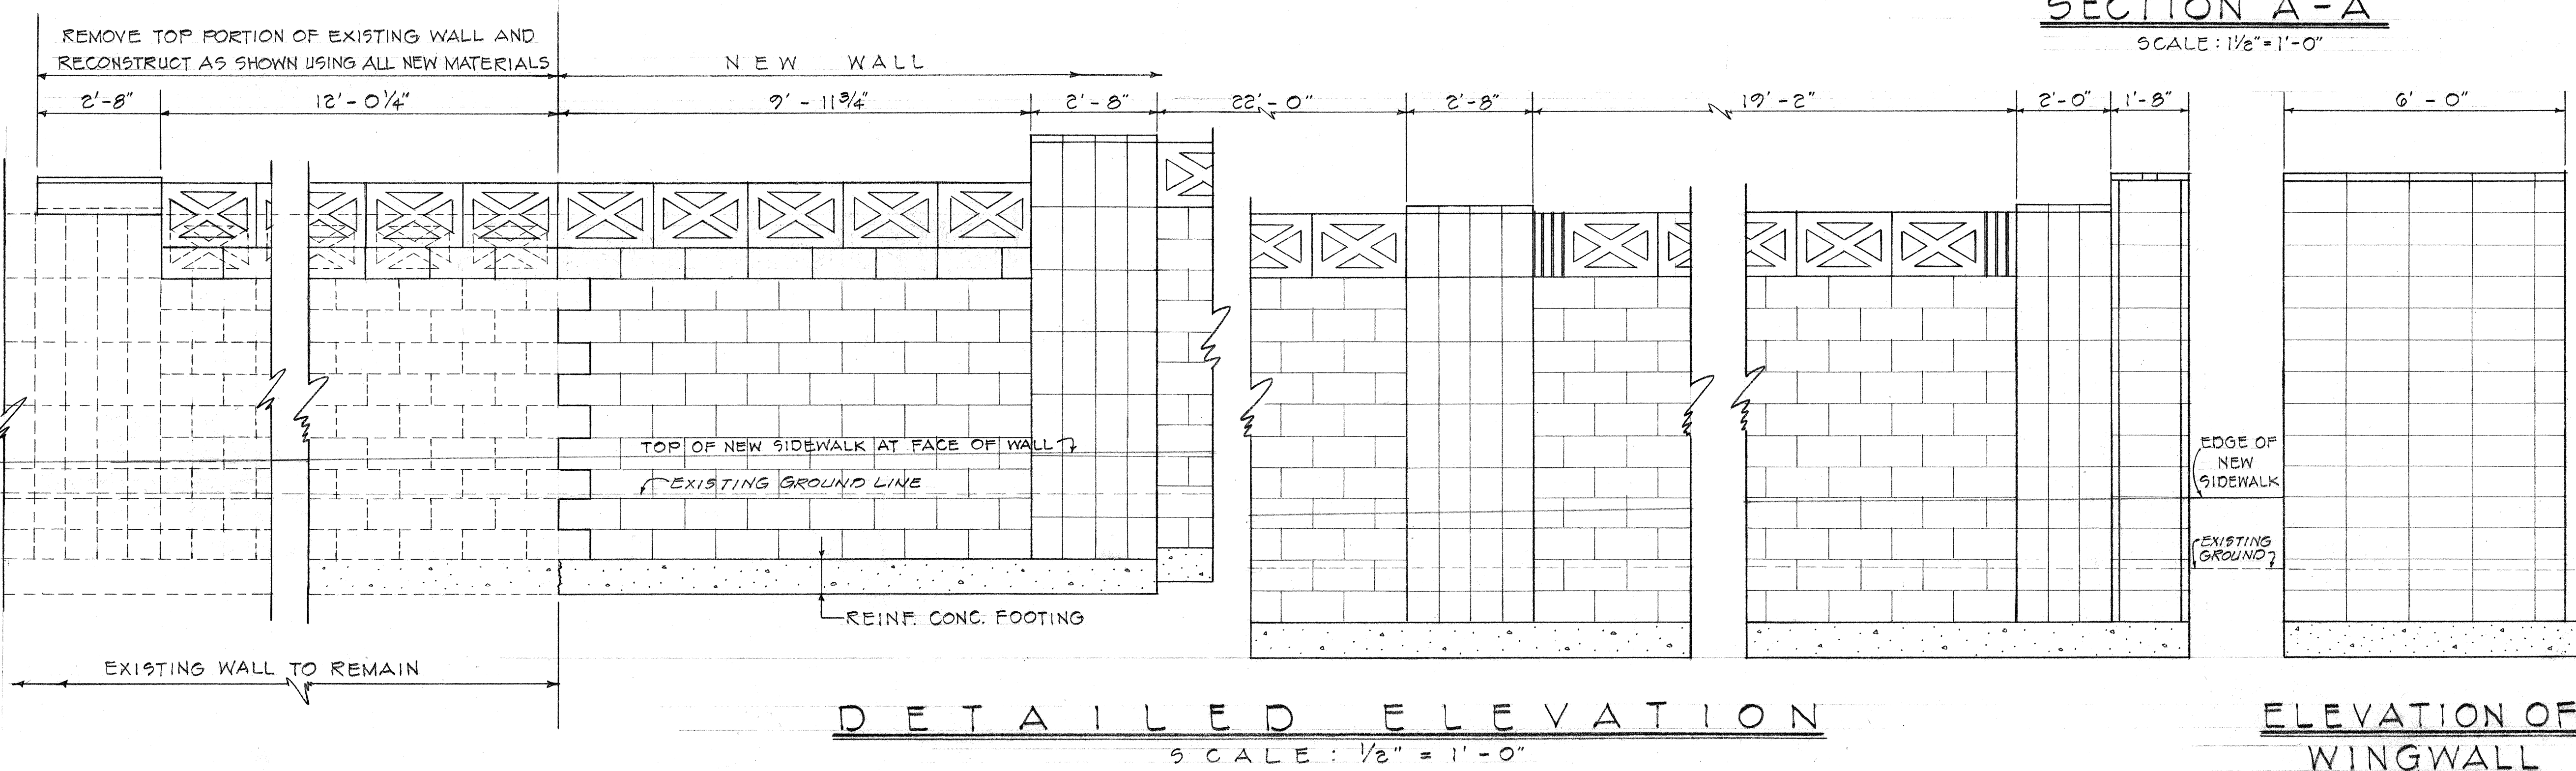
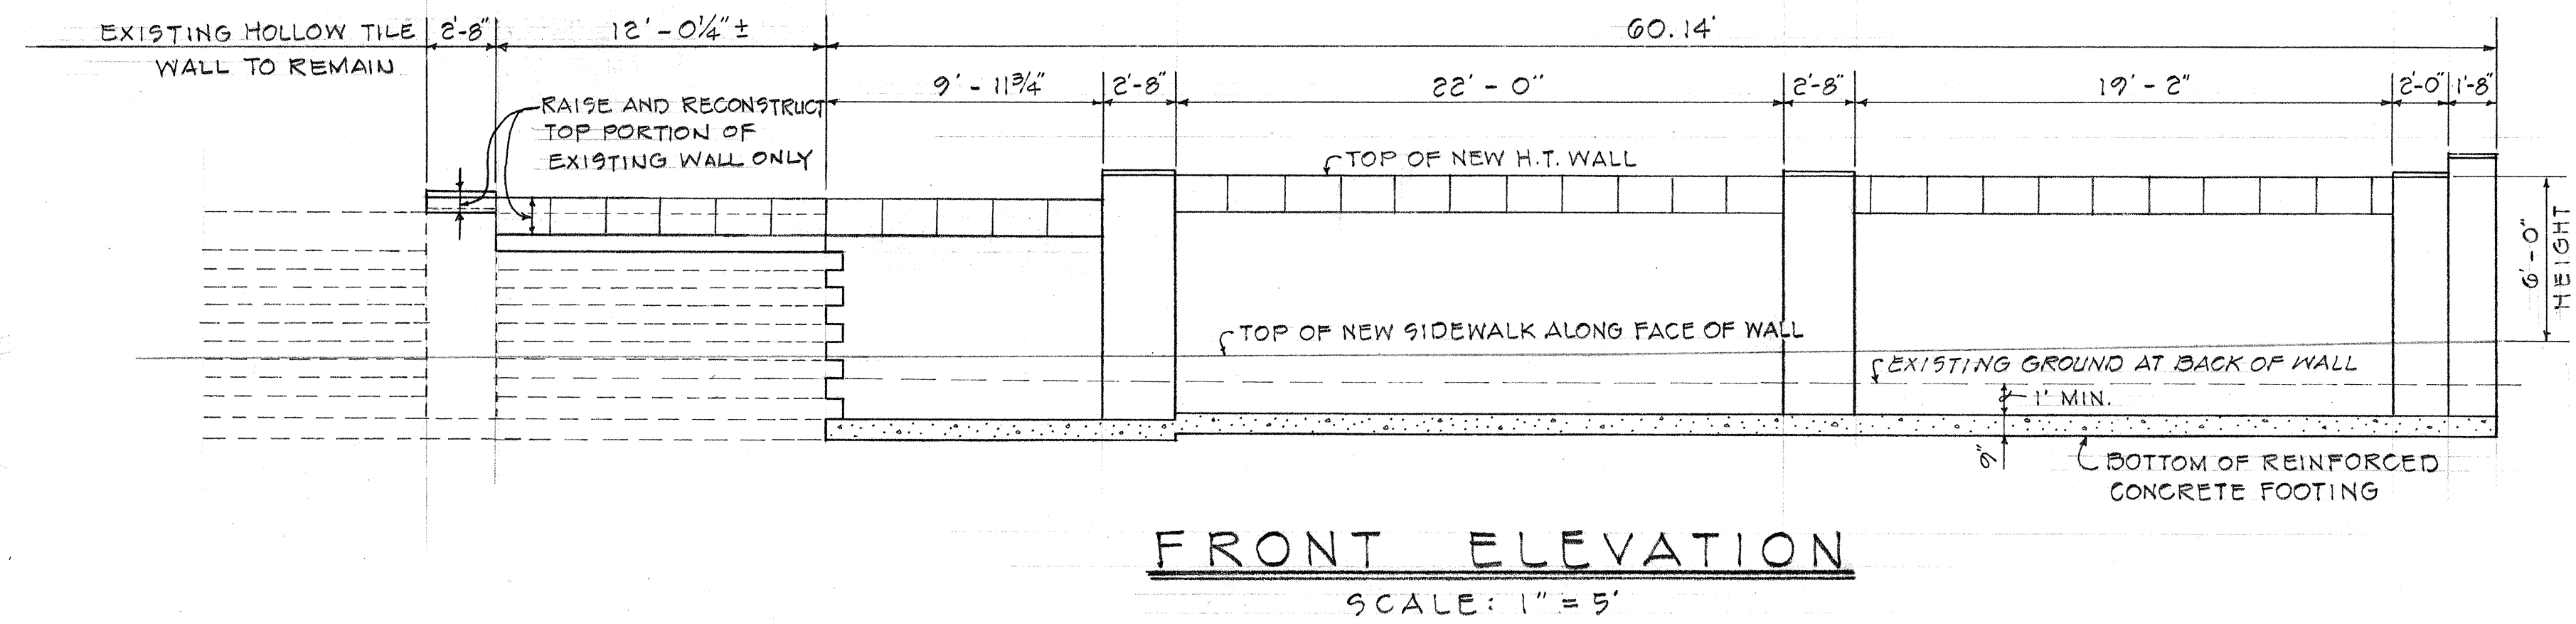


| FED. ROAD DIST. NO. | STATE | FED. AID PROJ. NO. | FISCAL YEAR | SHEET NO. | TOTAL SHEETS |
|---------------------|-------|--------------------|-------------|-----------|--------------|
| HAWAII              | HAW.  | I-HI-1(6) UNIT 3   | 1966        | 44        | 235          |

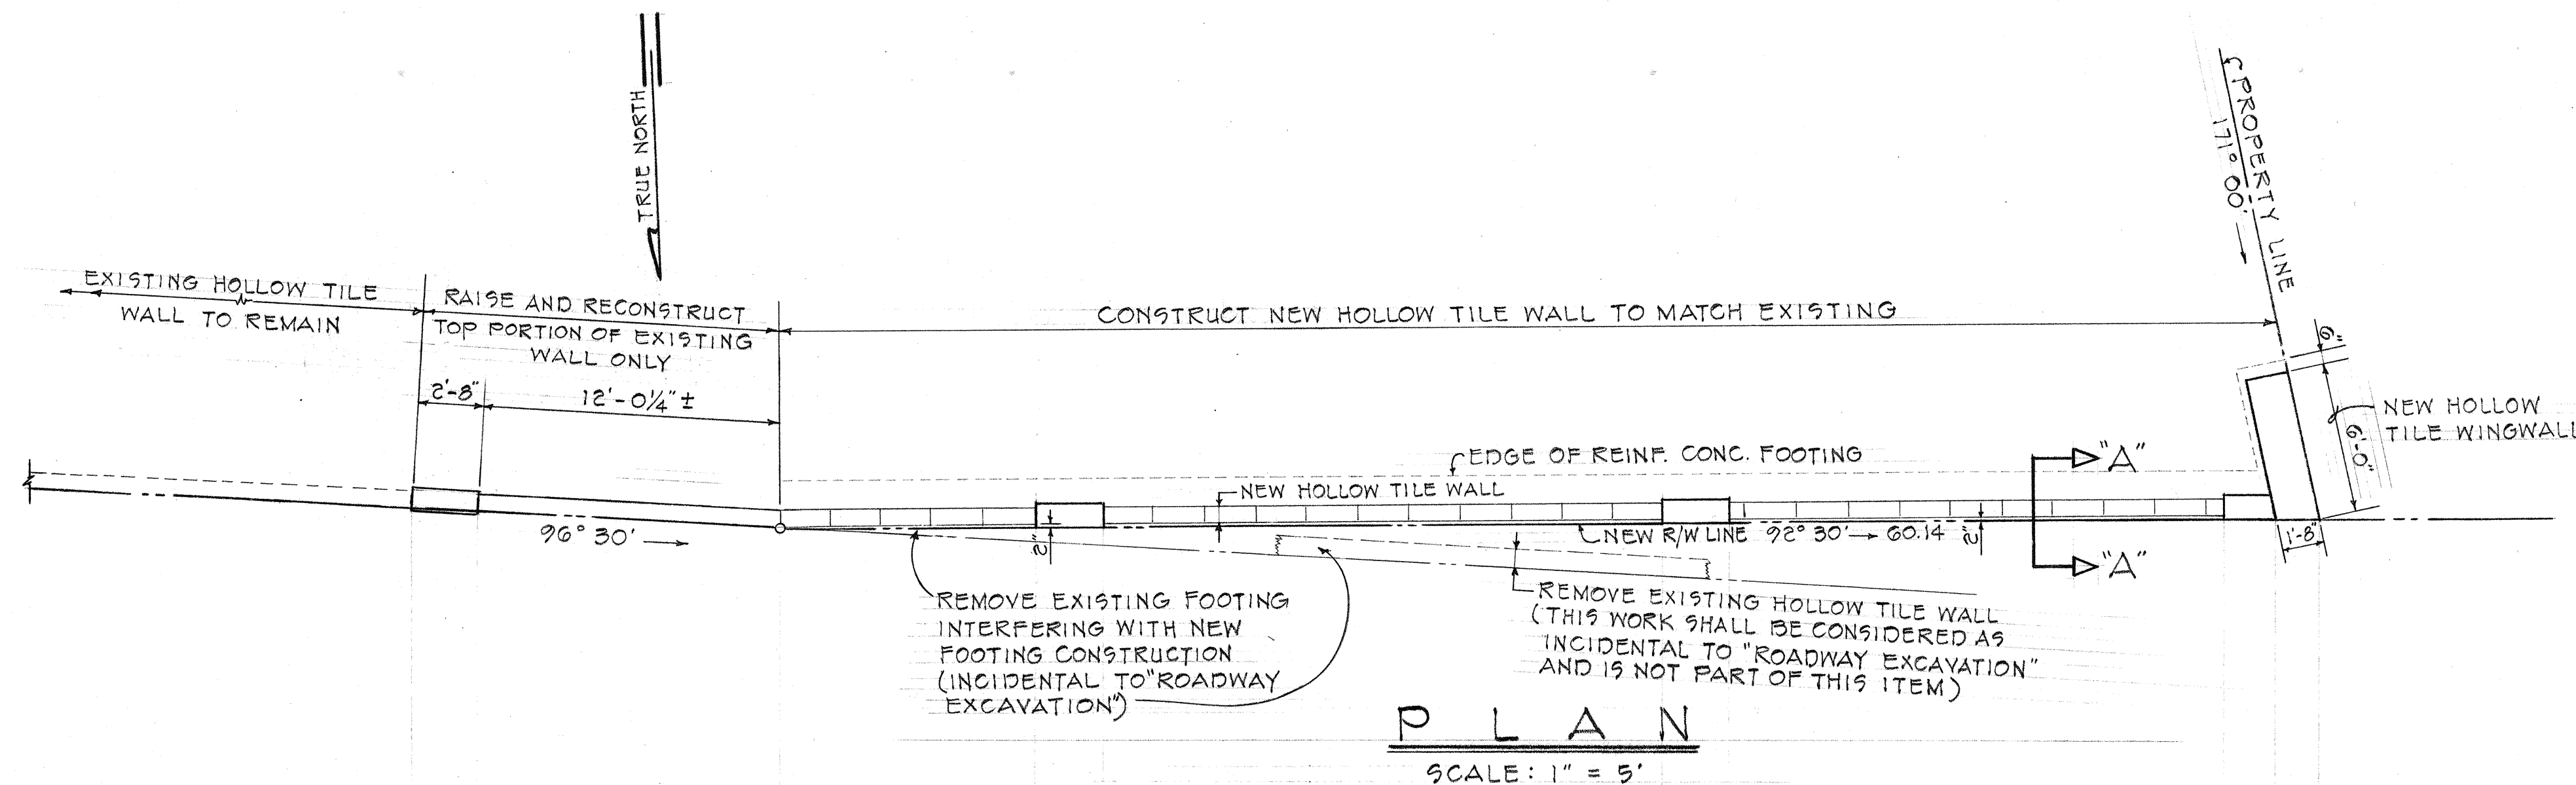

- SCOPE OF WORK**
1. CONSTRUCT NEW HOLLOW TILE WALL TO MATCH EXISTING, AND NEW CONTINUOUS REINF. CONCRETE FOOTING AS SHOWN.
  2. THE CONTRACTOR SHALL MEASURE AND VERIFY ALL WALL DIMENSIONS.
  3. ANY UNDERGROUND WATER PIPES IN WAY OF WALL CONSTRUCTION SHALL BE RELOCATED OR RESET AS ORDERED BY THE ENGINEER.
  4. PLANTS AND TREES DIRECTLY OVER THE NEW 2' WIDE CONC. FOOTING SHALL BE REMOVED.
  5. ALL PLANTING IN PROPERTY BEYOND FOOTING LINE DAMAGED BY CONTRACTOR DURING CONSTRUCTION SHALL BE RESTORED TO ORIGINAL CONDITION OR REPLACED.
  6. EXCAVATED MATERIAL SHALL BE DISPOSED OF OUTSIDE OF PROPERTY EXCEPT FOR TOP SOIL MATERIAL APPROVED BY THE ENGINEER WHICH MAY BE STOCKPILED NEARBY.
  7. ALL WORK OUTSIDE OF PROPERTY LINE IS NOT A PART OF THIS ITEM, EXCEPT AS NOTED.
  8. THE CONTRACTOR SHALL PROVIDE ADEQUATE BARRICADES ALONG NEW WALL LINE AT END OF EACH WORK DAY TO PREVENT UNAUTHORIZED ENTRY TO PRIVATE PROPERTY.
  9. WORK AREA WITHIN PROPERTY SHALL BE CLEANED OF ALL DEBRIS AND LEFT IN A NEAT CONDITION UPON COMPLETION OF WORK.

STATE OF HAWAII  
DEPARTMENT OF TRANSPORTATION  
HIGHWAYS DIVISION

**CONTRACT ITEM NO 123.51**  
**HOLLOW TILE WALL ON LOT**  
**TAX KEY 3-5-44:18**

INTERSTATE HIGHWAY (LUNALILO FWY.)  
F.A.I. PROJECT No. I-HI-1(6) UNIT 3

SCALES: AS NOTED  
SEPT. 1966

**SHEET No. 1 OF 2 SHEETS**

|                   |       |
|-------------------|-------|
| DATE              | _____ |
| SURVEY PLOTTED BY | _____ |
| DRAWN BY          | _____ |
| DESIGNED BY       | _____ |
| NOTE BOOK         | _____ |
| QUANTITIES BY     | _____ |
| CHECKED BY        | _____ |
| NO.               | _____ |