

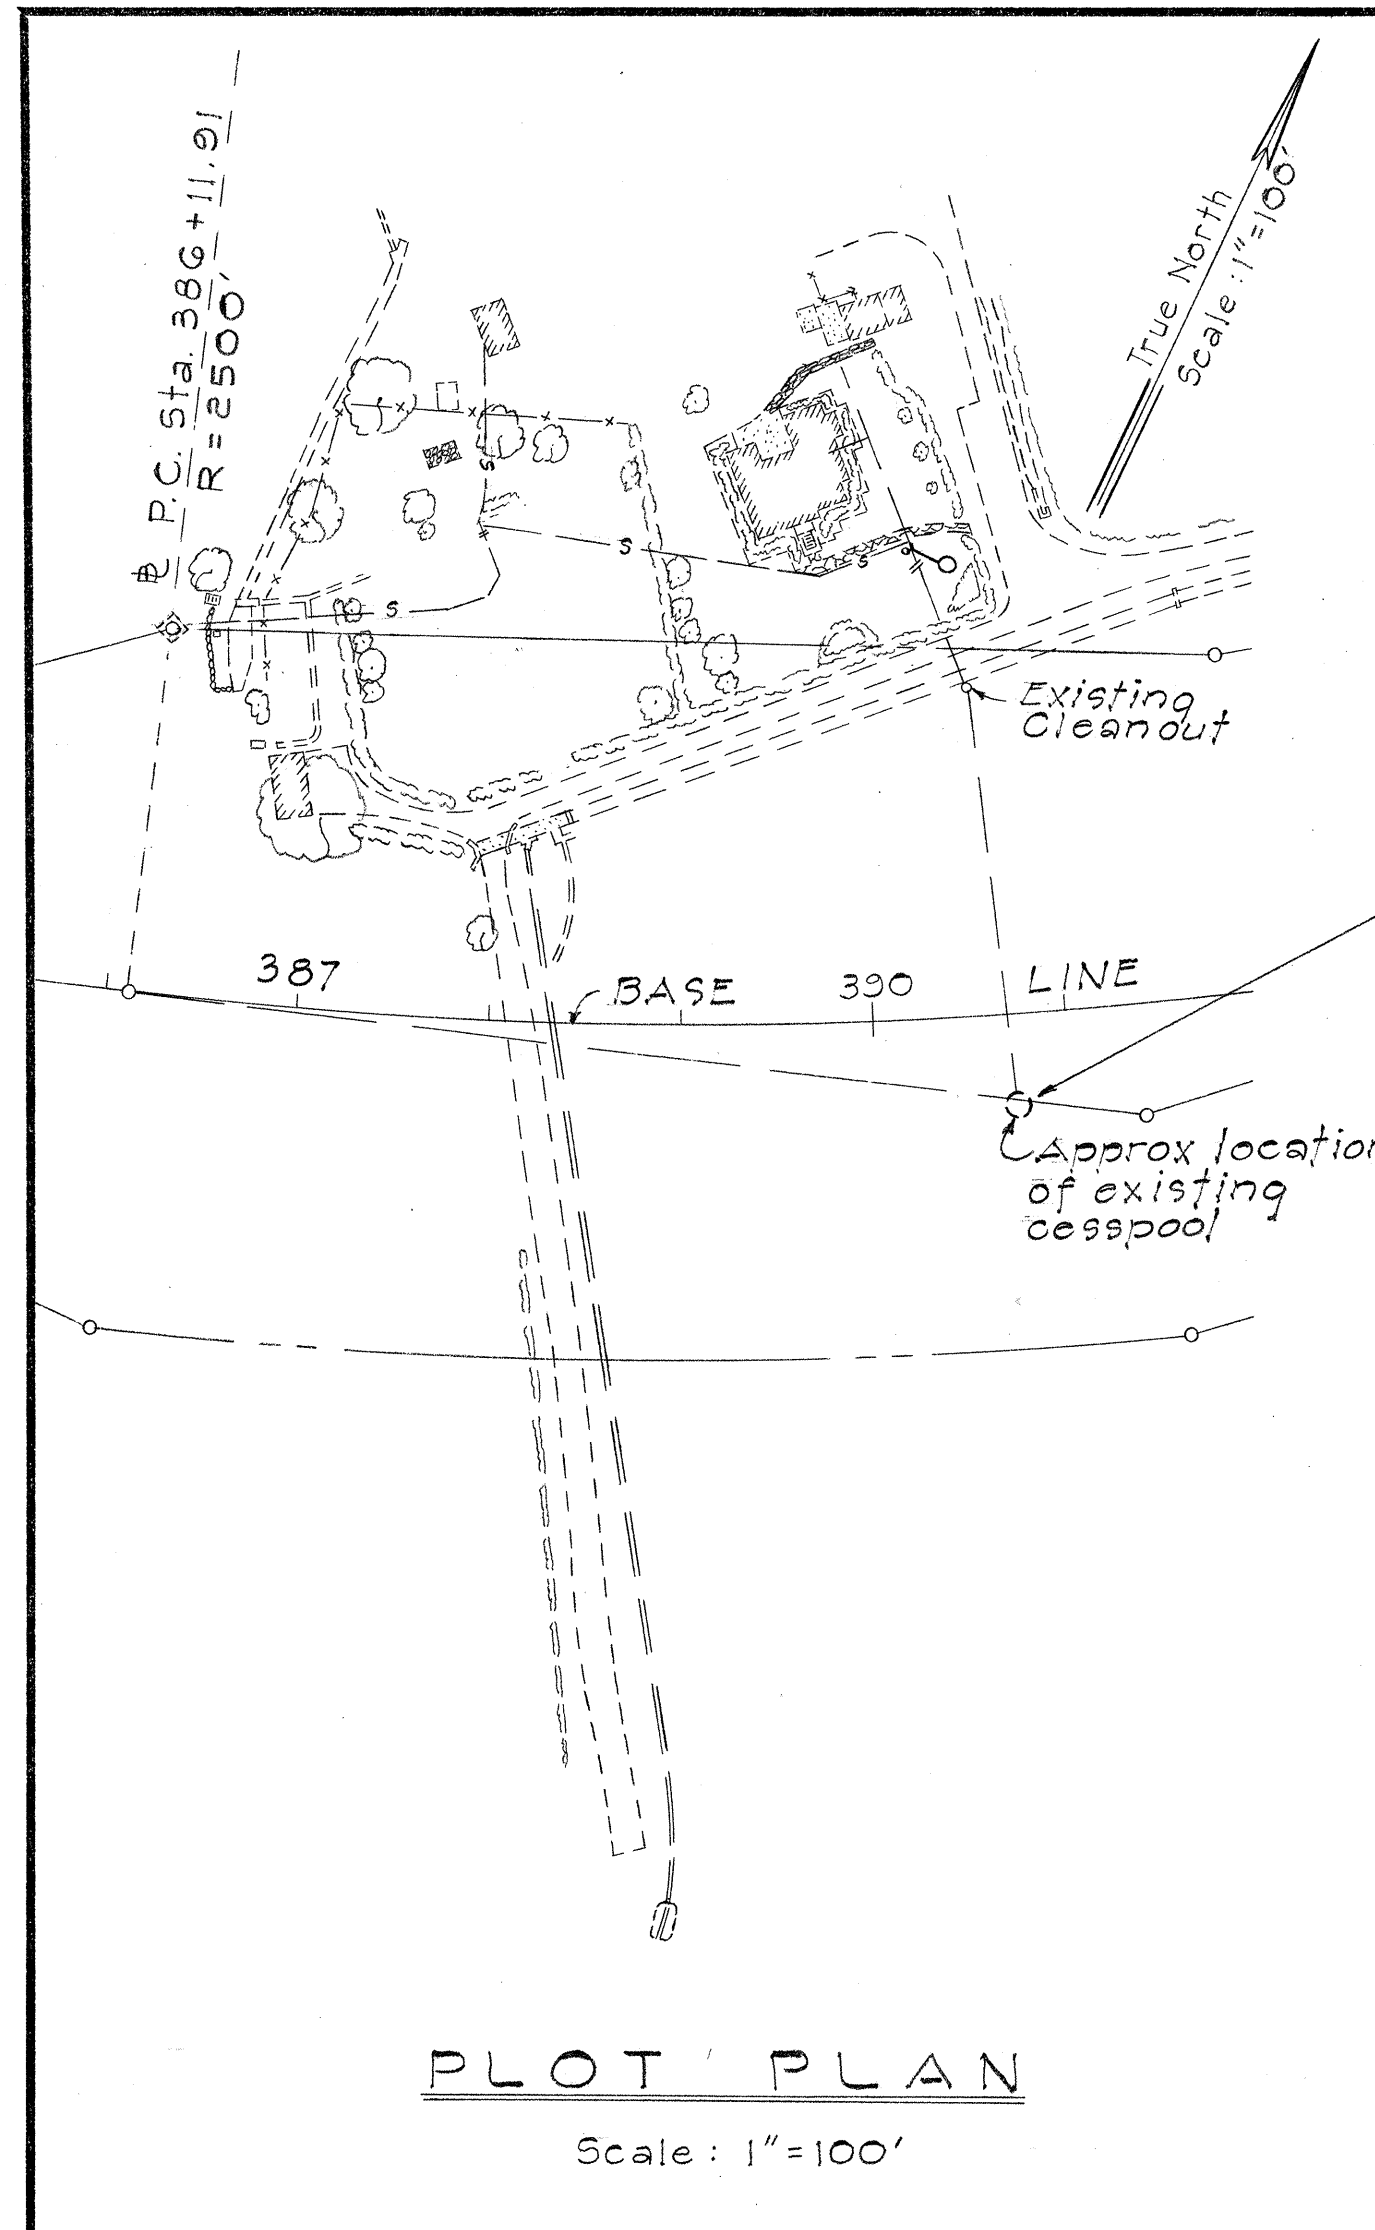
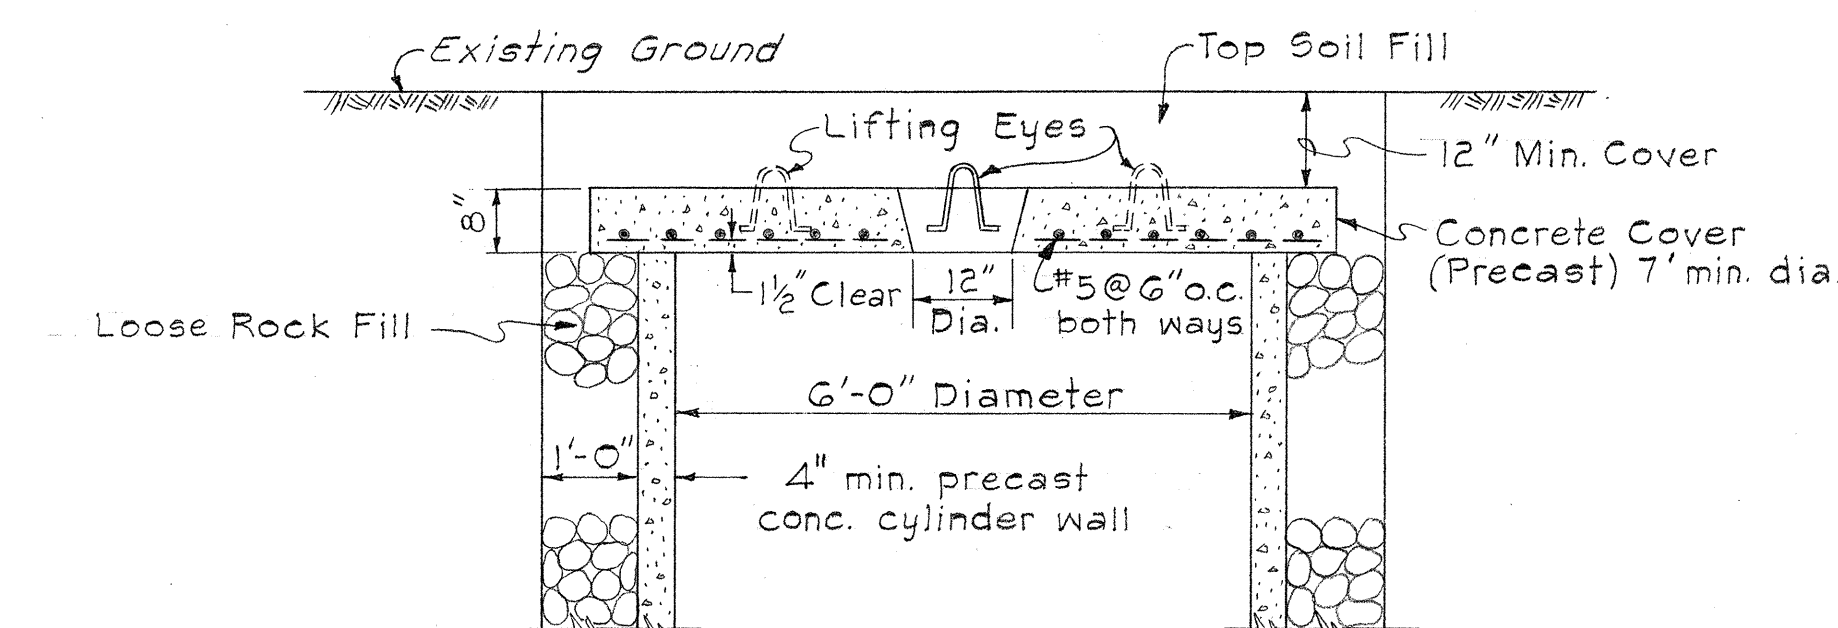


FED. ROAD DIST. NO.	STATE	FED. AID PROJ. NO.	FISCAL YEAR	SHEET NO.	TOTAL SHEETS
HAWAII	HAW.	IHI-1(22)5 UNIT 2	1967	12	99

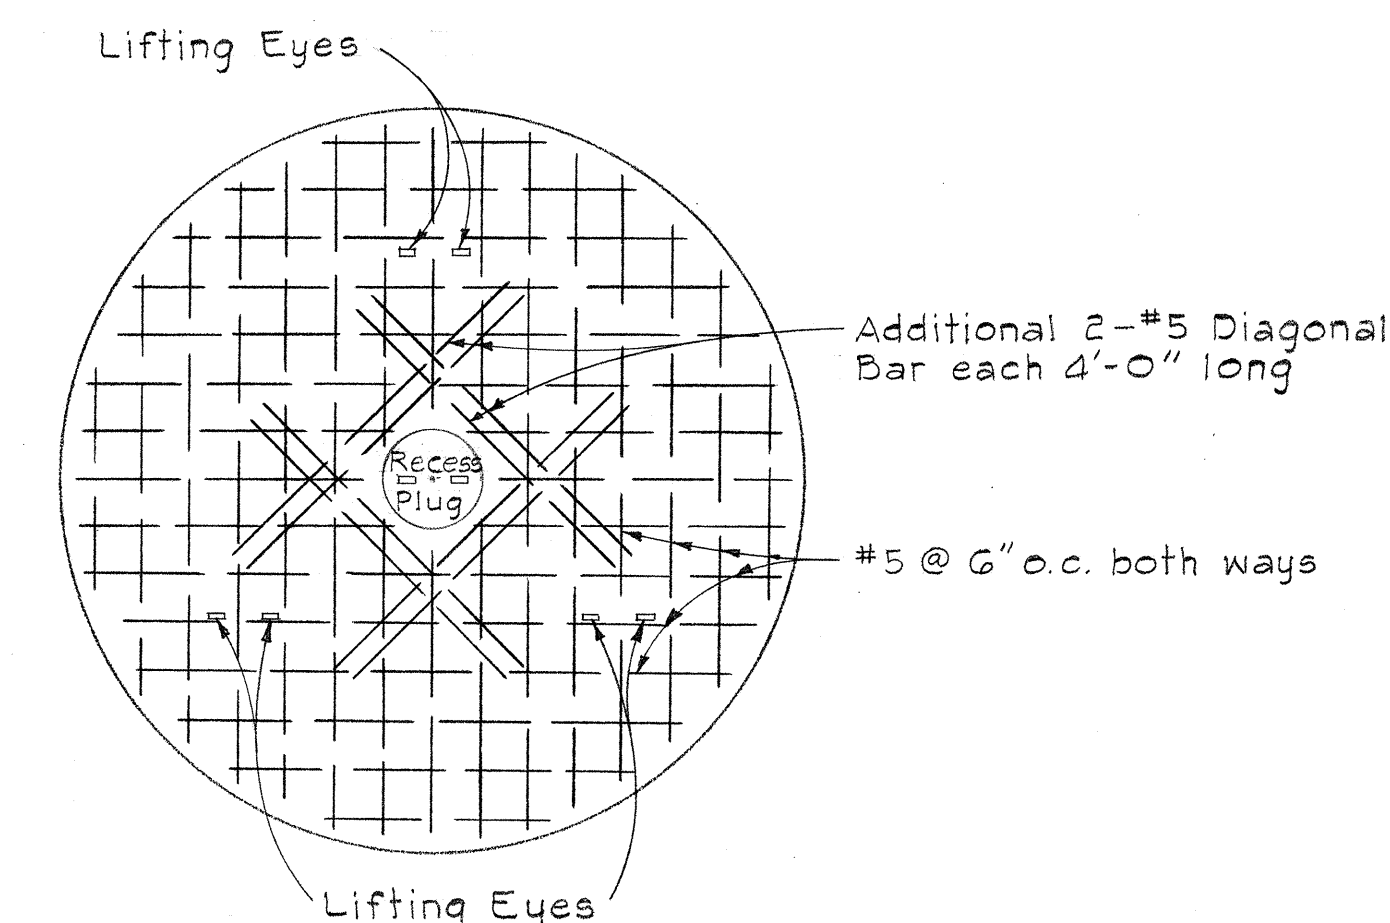

NOTE

After house sewer line is connected to new cesspool, the existing cesspool shall be demolished. Demolishing and removing the existing cesspool shall be considered as incidental to the contract item of "Roadway Excavation", and is not a part of this item.

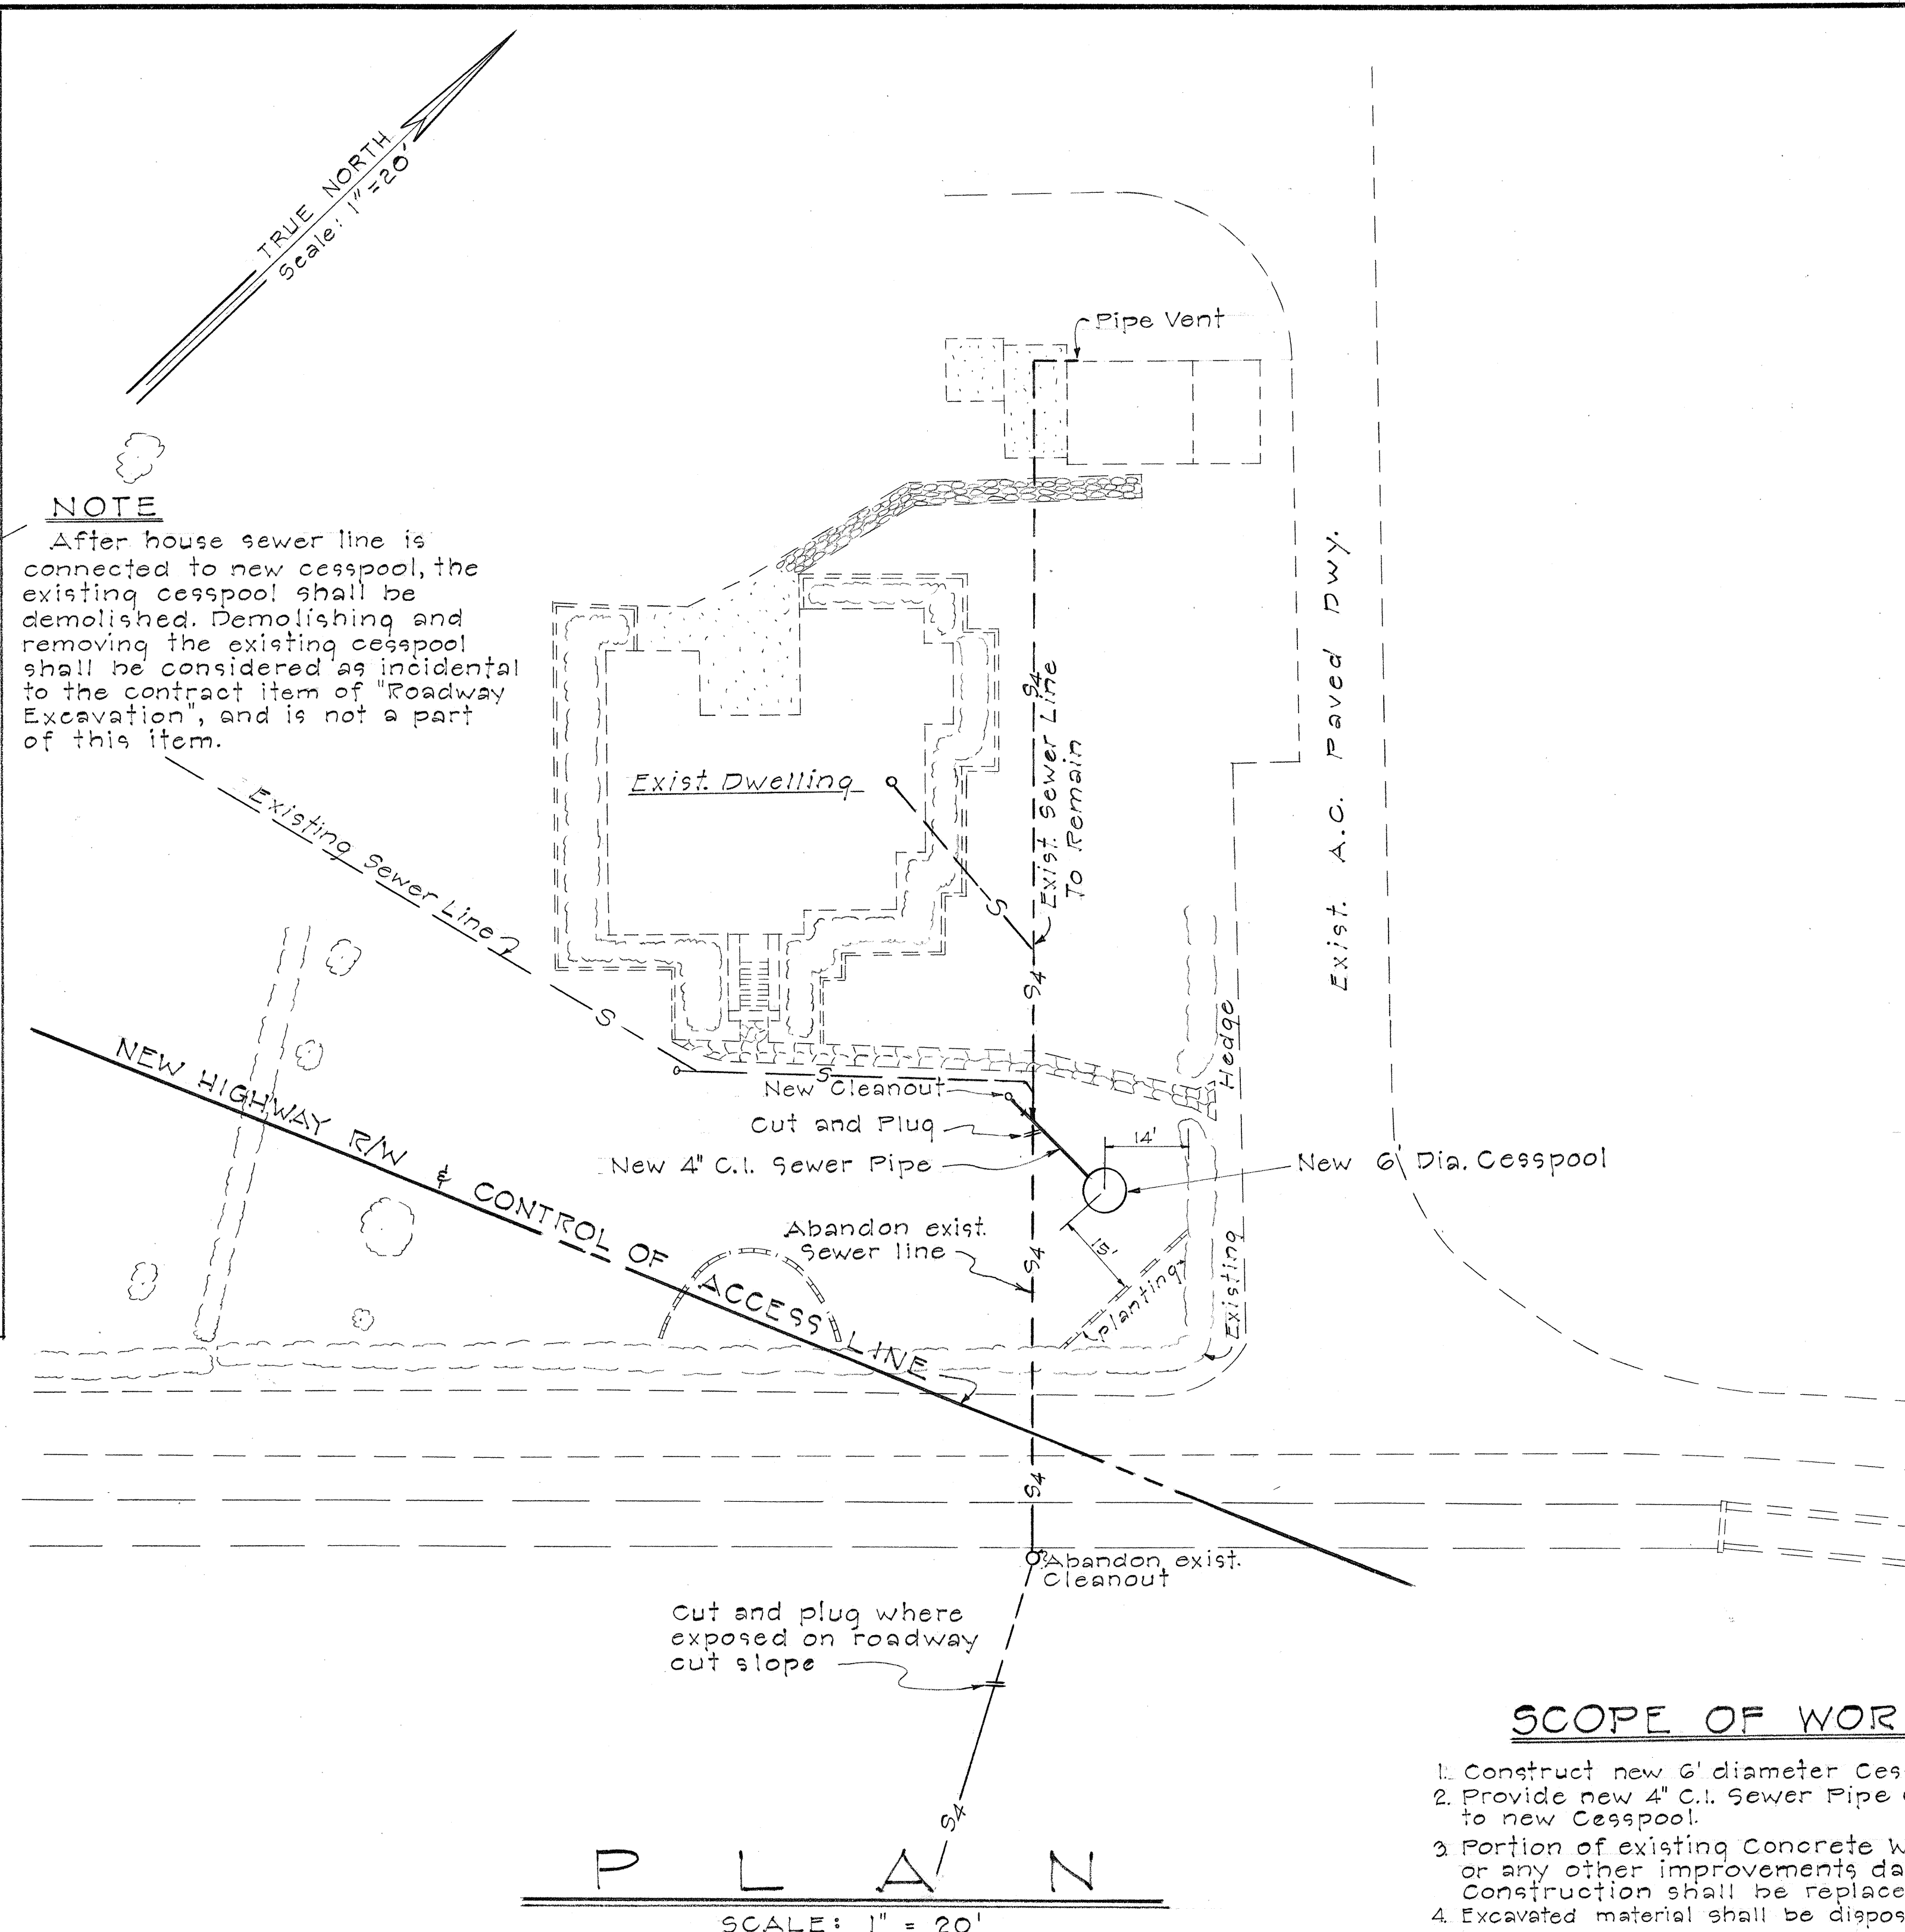

SCOPE OF WORK

1. Construct new 6' diameter Cesspool.
2. Provide new 4" C.I. Sewer Pipe Connection to new Cesspool.
3. Portion of existing Concrete Walkway, Lawn or any other improvements damaged during construction shall be replaced in kind.
4. Excavated material shall be disposed of outside of property except for Top Soil material approved by the Engineer which may be stockpiled nearby.
5. Provide Cover for partially dug hole after each workday.
6. Provide continuous service for all Utilities during construction.
7. After completion work area shall be restored to as near original as possible.
8. Depth of Cesspool shall be 48 feet unless otherwise ordered by the Engineer.

ITEM NO. 123.25

STATE OF HAWAII
DEPARTMENT OF TRANSPORTATION
HIGHWAYS DIVISION
CONSTRUCTION OF CESSPOOL ON
LOT TAX MAP KEY 2-4-02-3
HOUSE NO. 94720
INTERSTATE ROUTE H-1
F.A.I. PROJ. NO. I-HI-1 (22)-5, UNIT 2
Scale: As Noted May, 1967
SHEET No. 1 OF 1 SHEETS