INDEX TO DRAWINGS	
SHEET NO.	DESCRIPTION
	TITLE SHEET
2 - 4	BORING LOCATION PLANS
5	BORING SUMMARY TABLE
	,
	A A CONTRACTOR OF THE CONTRACT

STATE OF HAWAII

DEPARTMENT OF TRANSPORTATION
HIGHWAYS DIVISION

HONOLULU, HAWAII

SUB - STRATA INVESTIGATION PLANS FOR A PORTION OF

INTERSTATE ROUTE H-1


HALAWA INTERCHANGE


FEDERAL AID INTERSTATE PROJECT No. I-HI-I(38)

AND

INTERSTATE ROUTE H-3
HALAWA INTERCHANGE TO THE RED HILL TUNNELS
FEDERAL AID INTERSTATE PROJECT No. I-H3-I(3)

DISTRICTS OF HONOLULU & EWA ISLAND OF OAHU

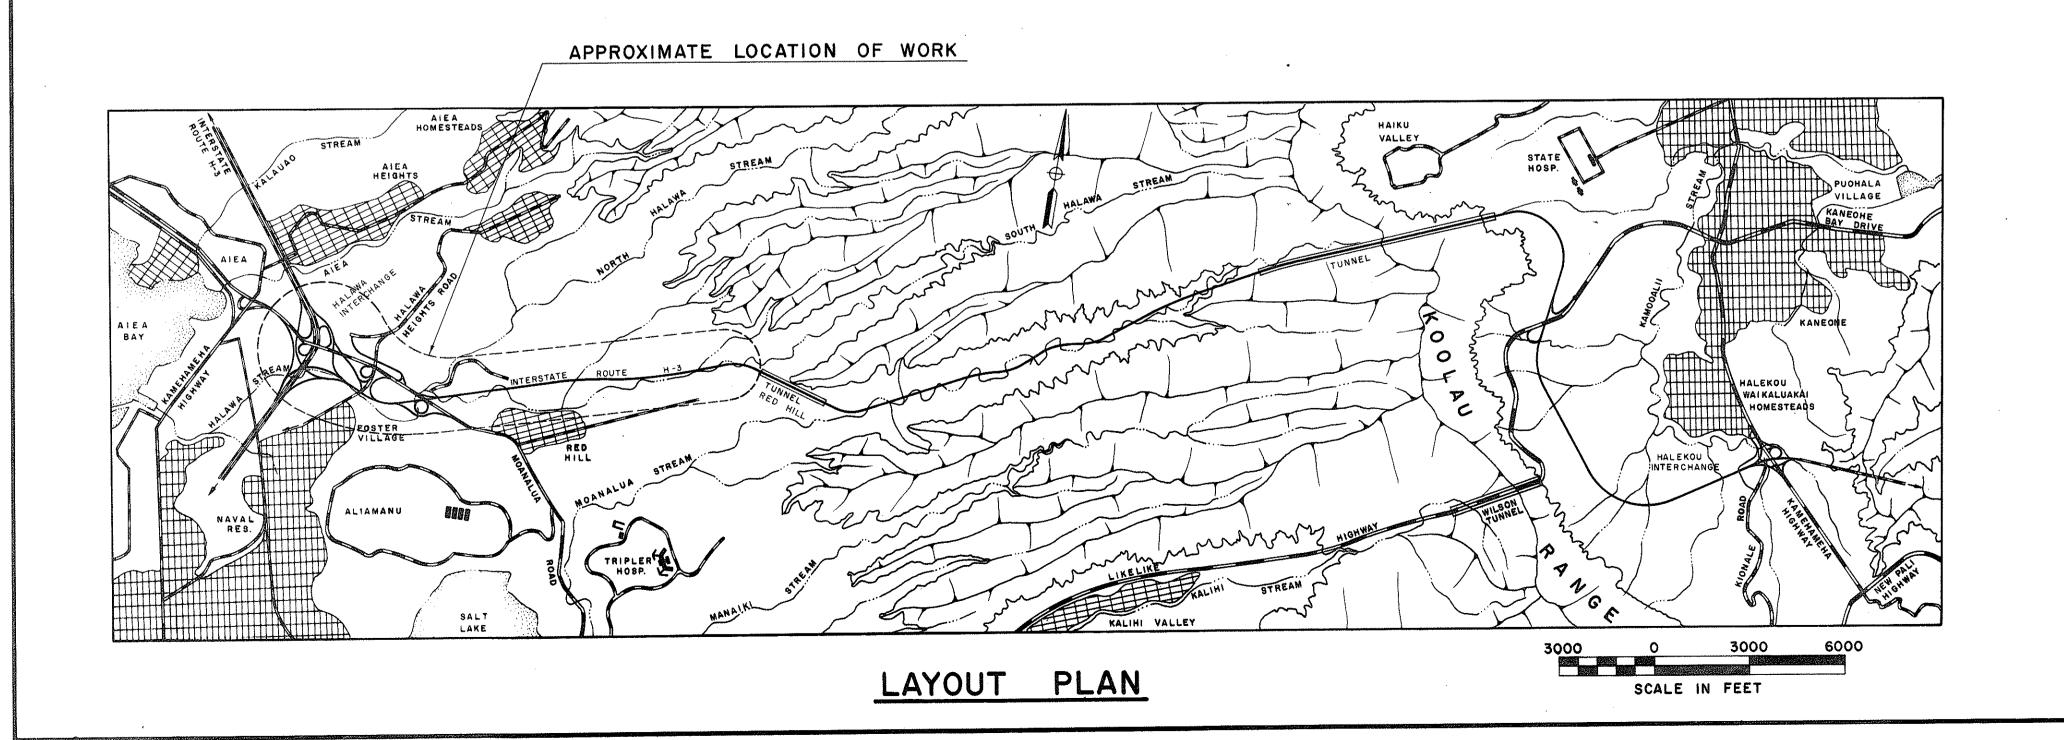

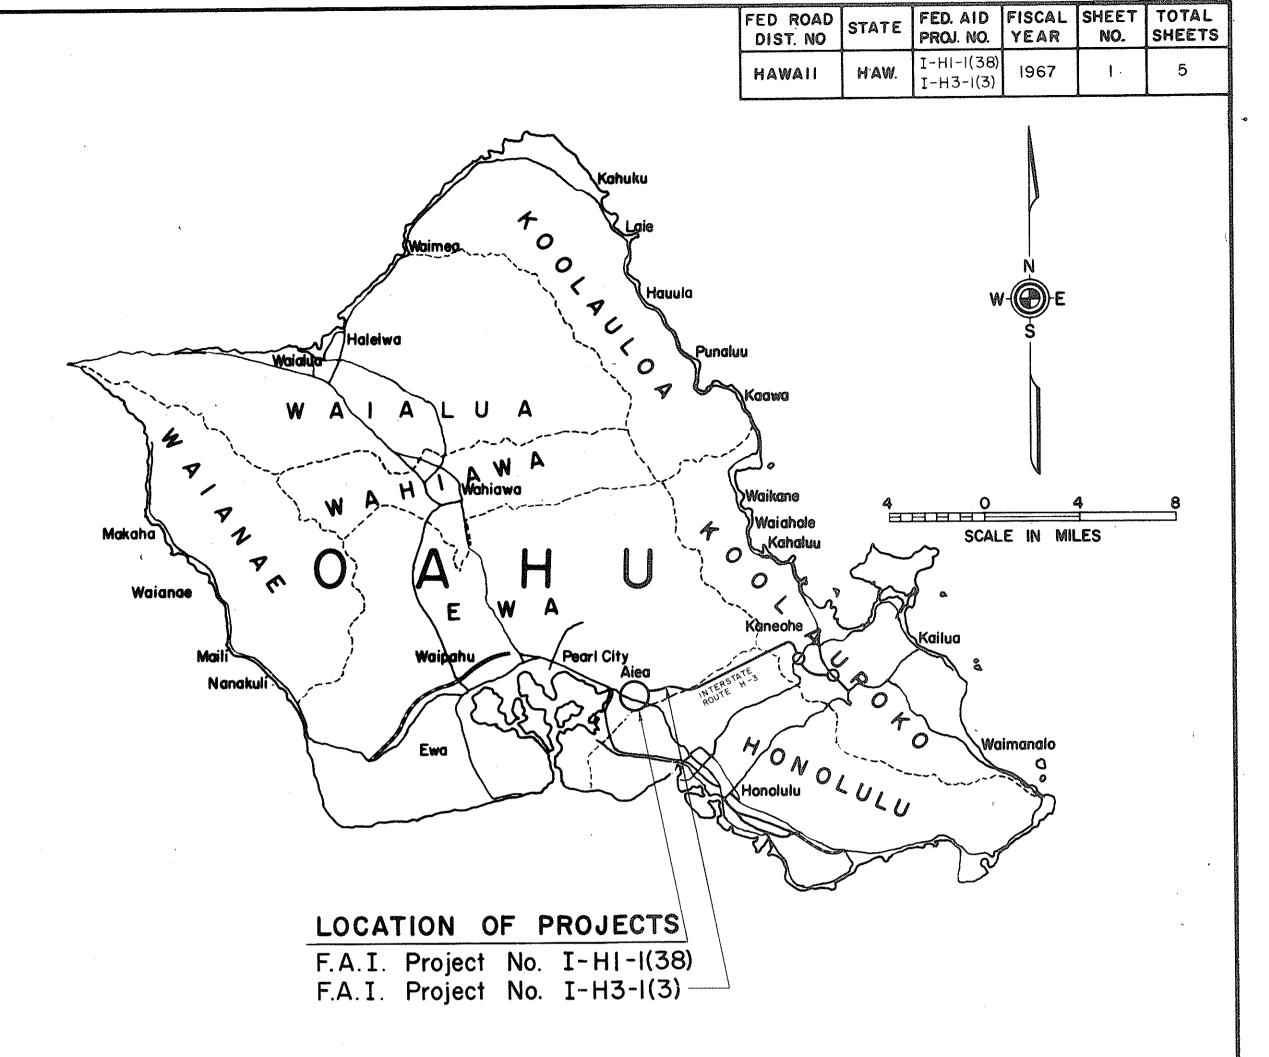

PREPARED BY

PARSONS BRINCKERHOFF - HIROTA ASSOCIATES

DEPARTMENT OF TRANSPORTATION

STATE OF HAWAII

APPROVED:

OIRECTOR OF TRANSPORTATION DATE

25 Q-