



FED. ROAD DIST. NO.	STATE	FED. AID PROJ. NO.	FISCAL YEAR	SHEET NO.	TOTAL SHEETS
HAWAII	HAW.	I-HI-1(37)	1967	5	58

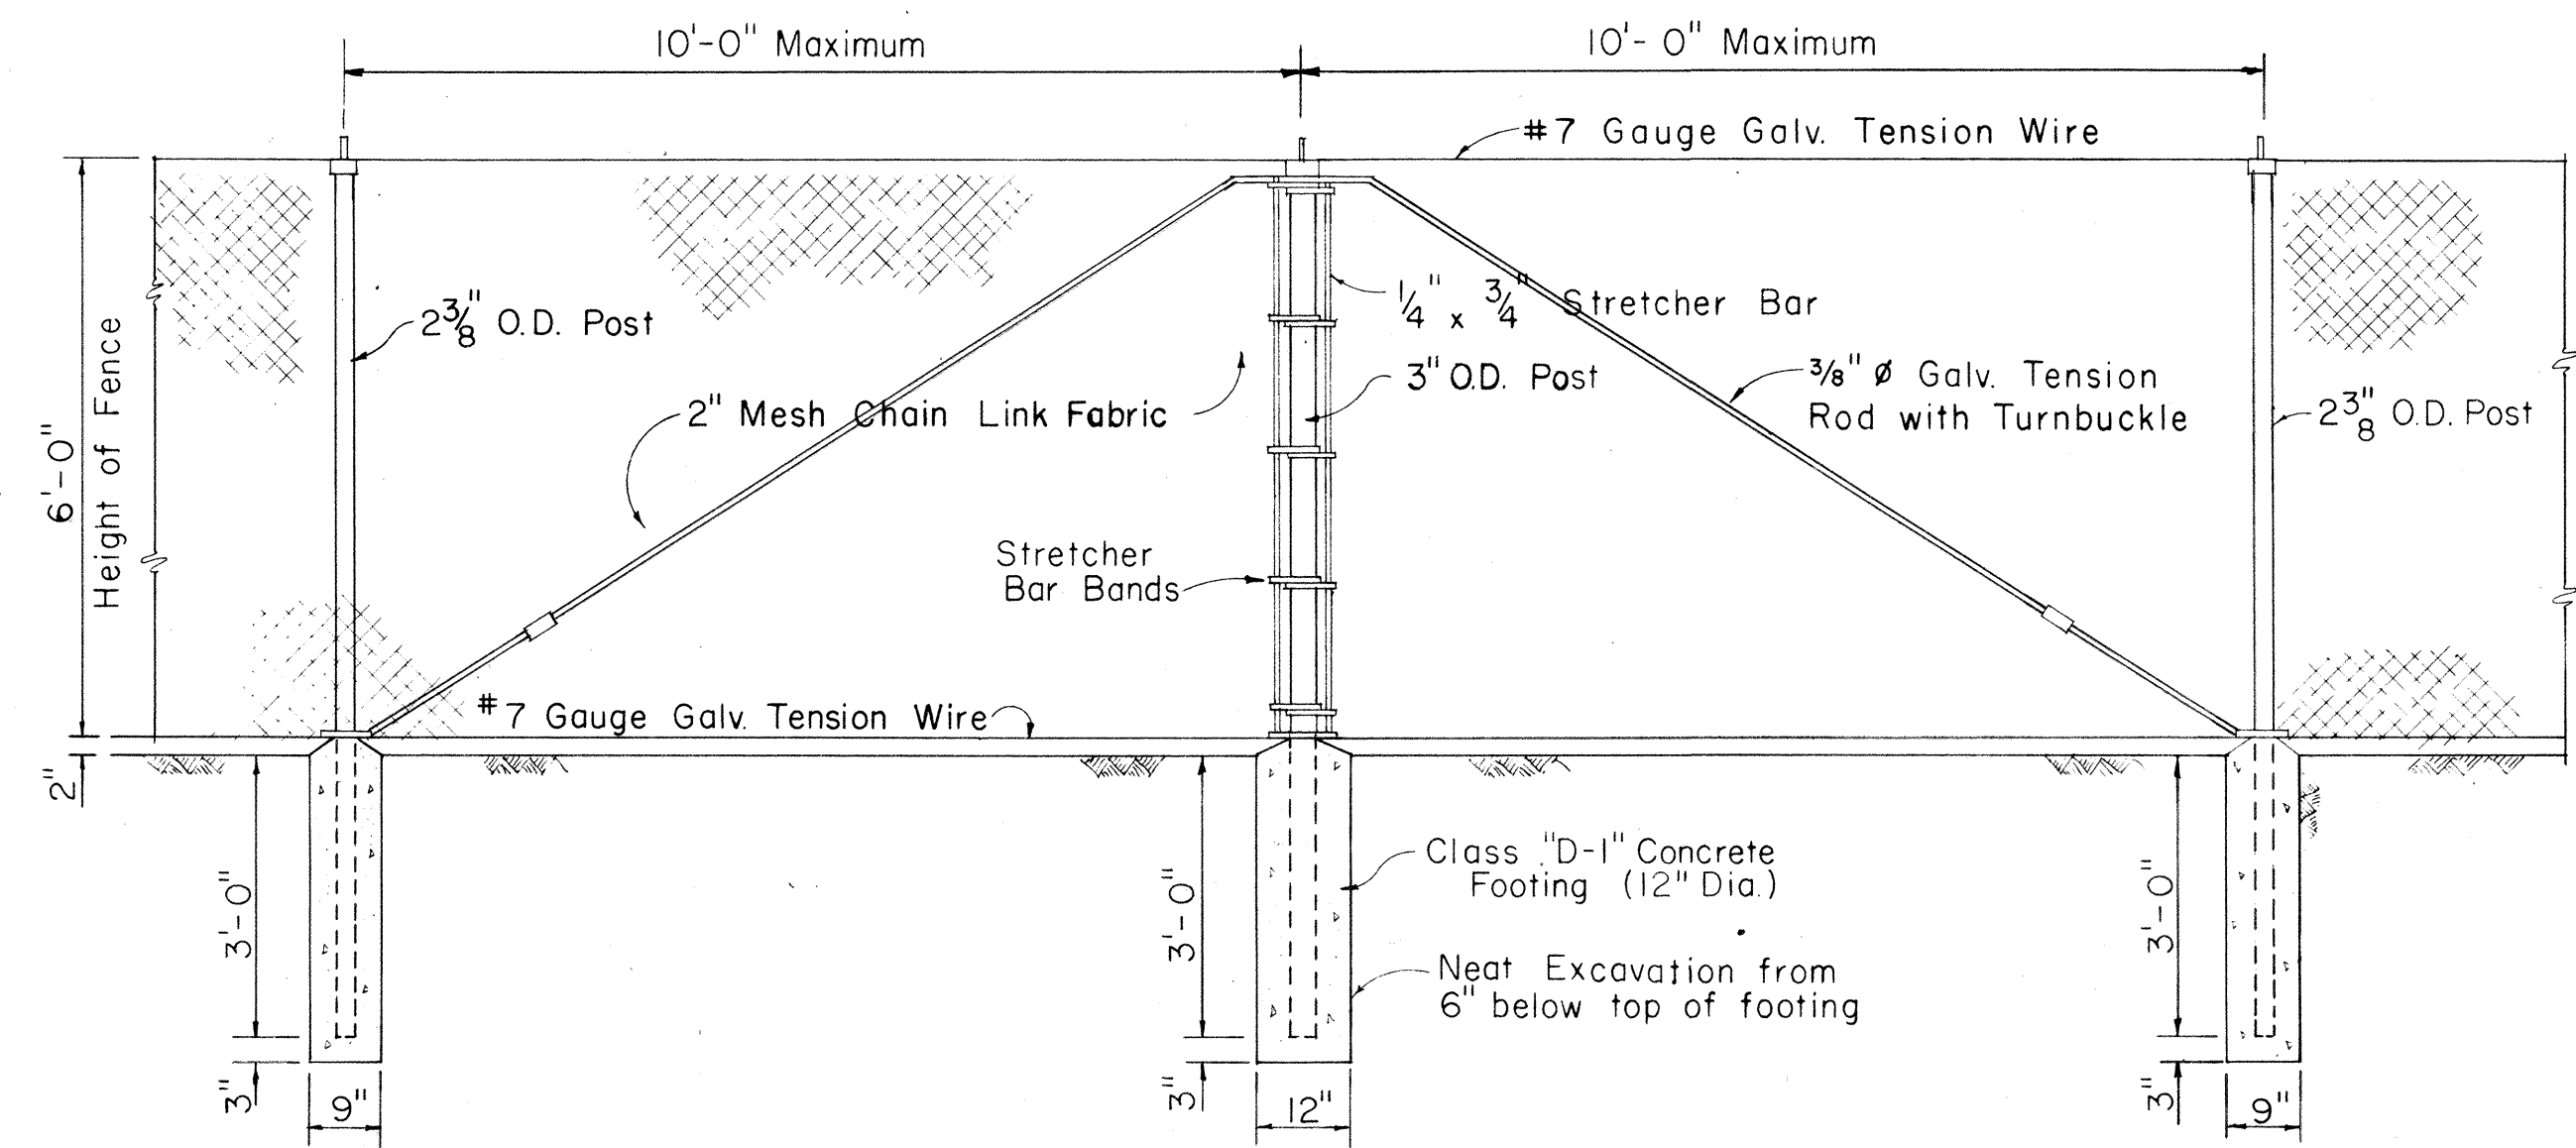

LINE POST

PULL POST


LINE POST

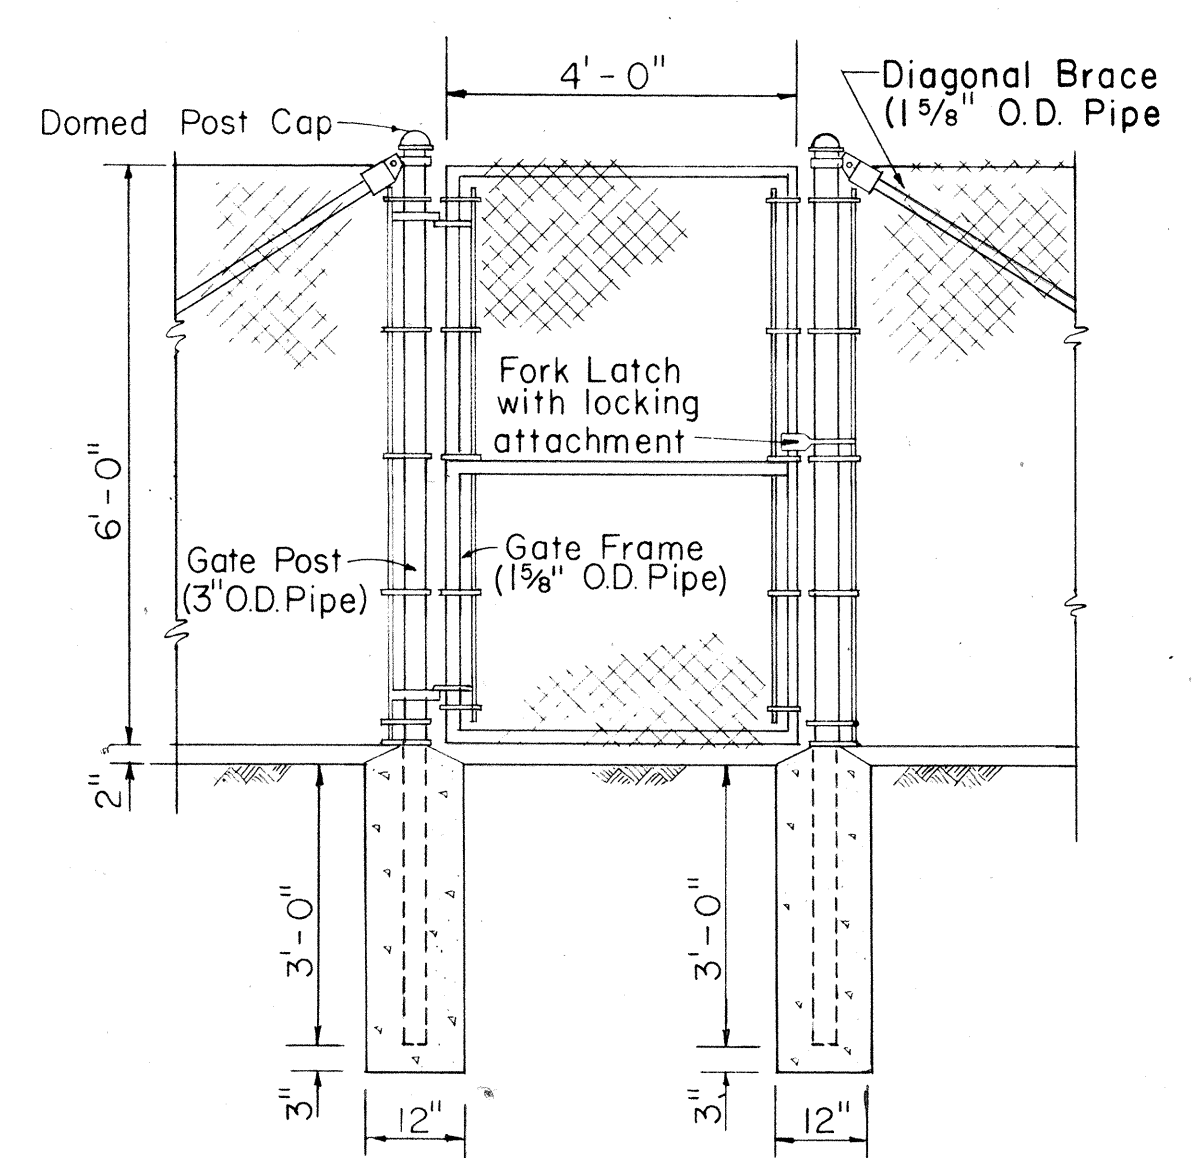

GATE POST

GATE POST


DETAIL OF 4 FT. CH. LK. GATE

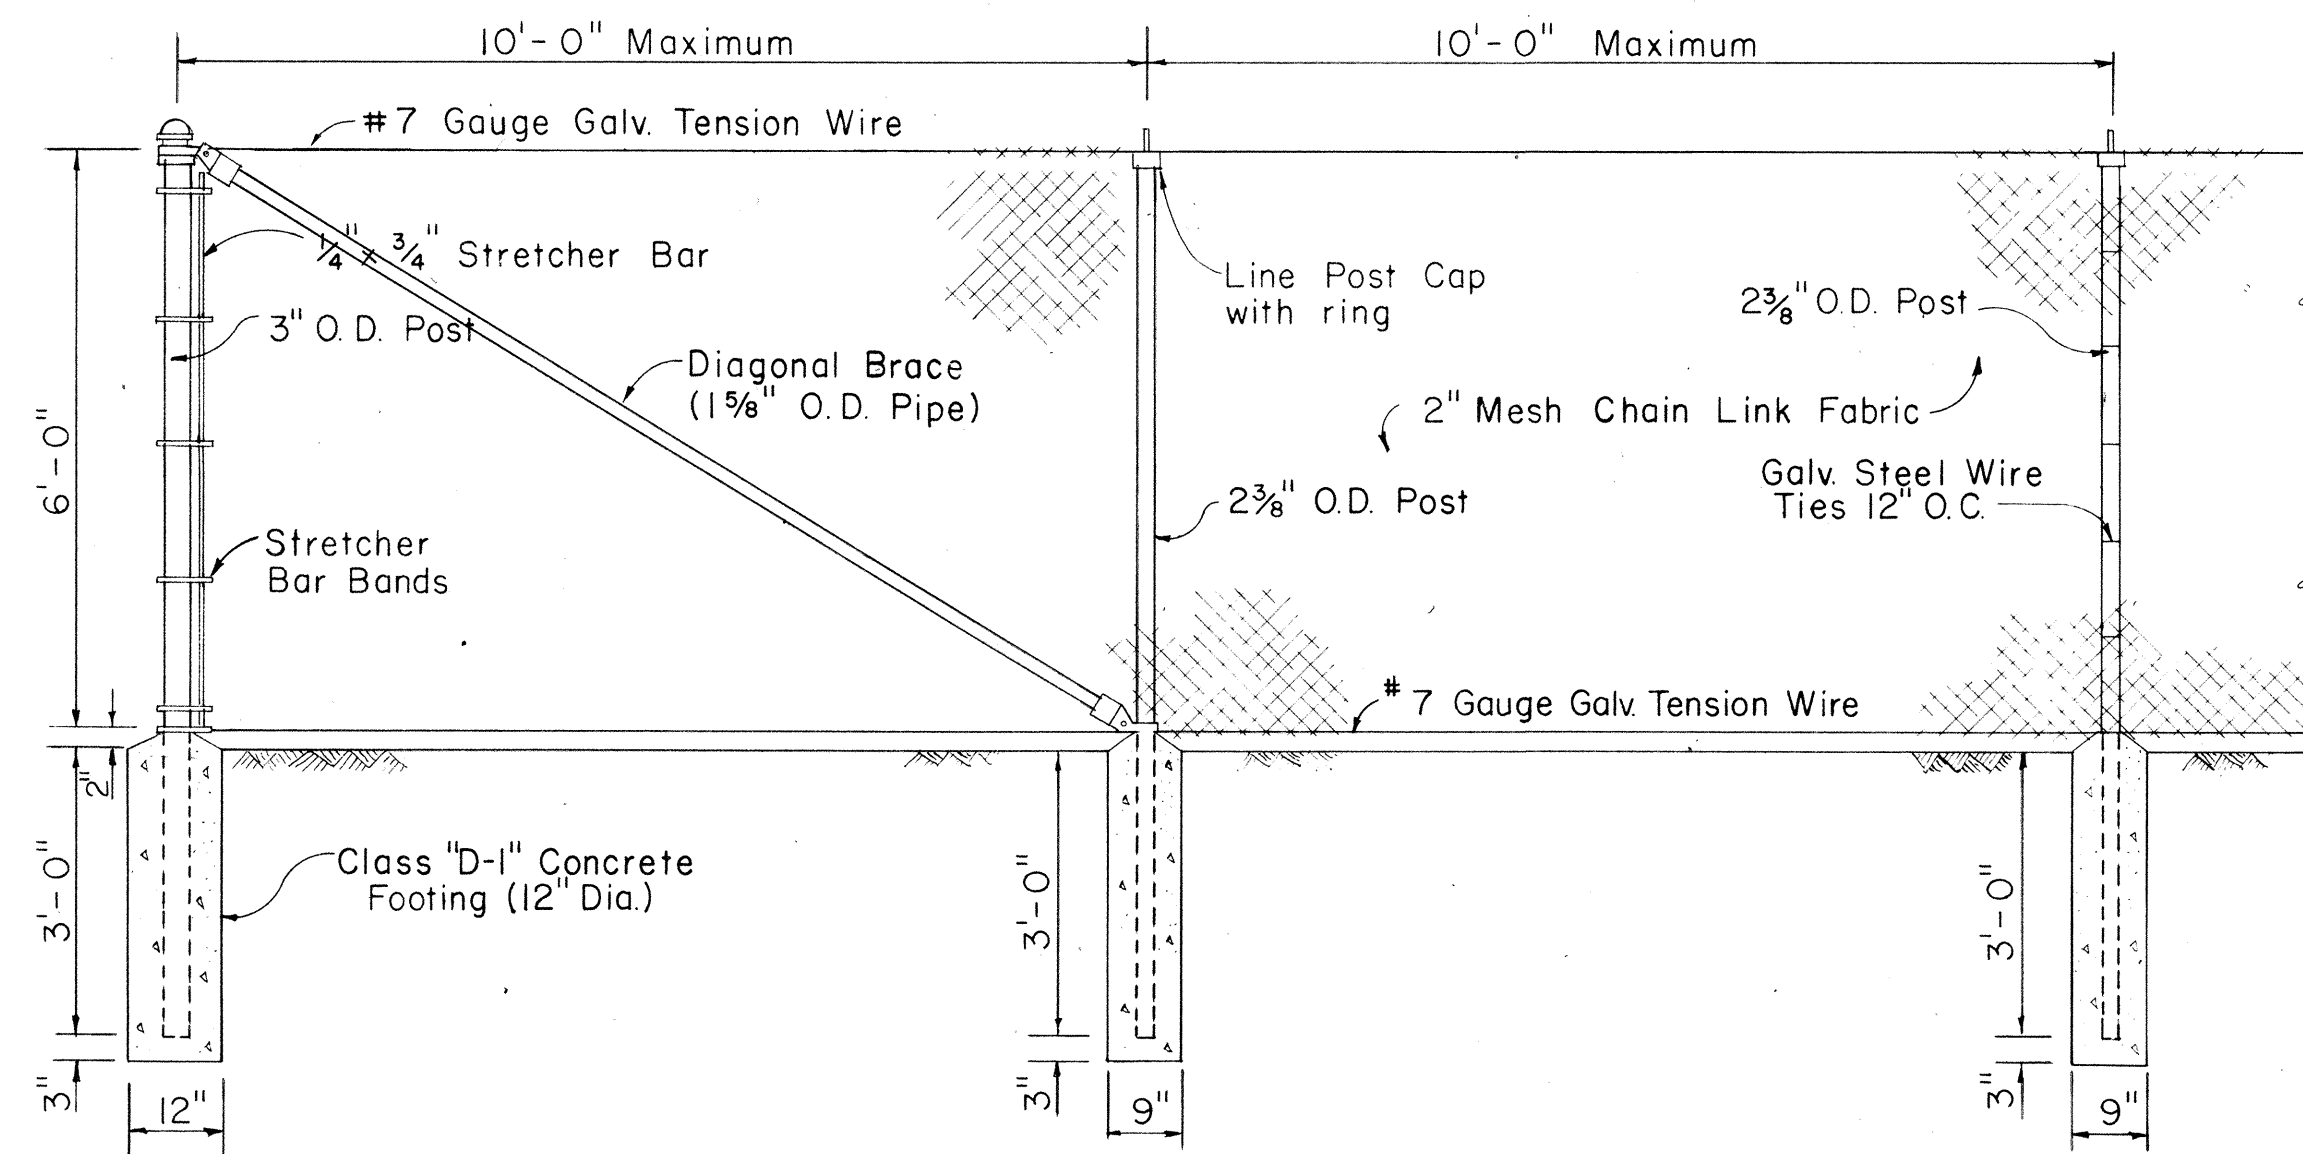

END POST

LINE POST

LINE POST

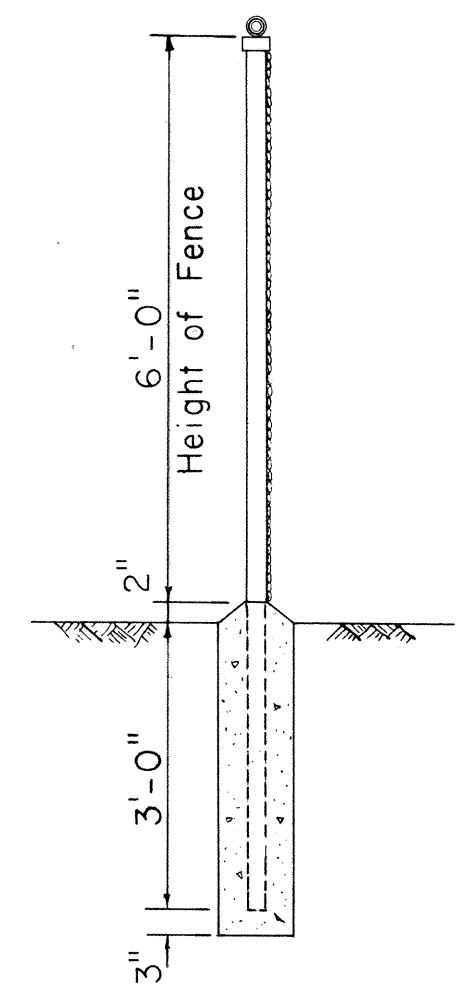

TYPICAL SECTION

NOTE: O.D. refers to outside diameter.
Scale: 1/2" = 1'-0"

CHAIN LINK FENCE DETAILS

ORIGINAL PLAN	DATE
SURVEY PLOTTED BY	
DRAWN BY	
TRACED BY	
NOTED BY	
CHECKED BY	
NO.	

STATE OF HAWAII
DEPARTMENT OF TRANSPORTATION
HIGHWAYS DIVISION

STANDARD DETAILS

INTERSTATE ROUTE H-1
F.A.I. PROJ. NO. I-HI-1(37)
Scales: As Noted Date: Oct. 1967

SHEET No. 1 OF 1 SHEETS