


BORING LOGS

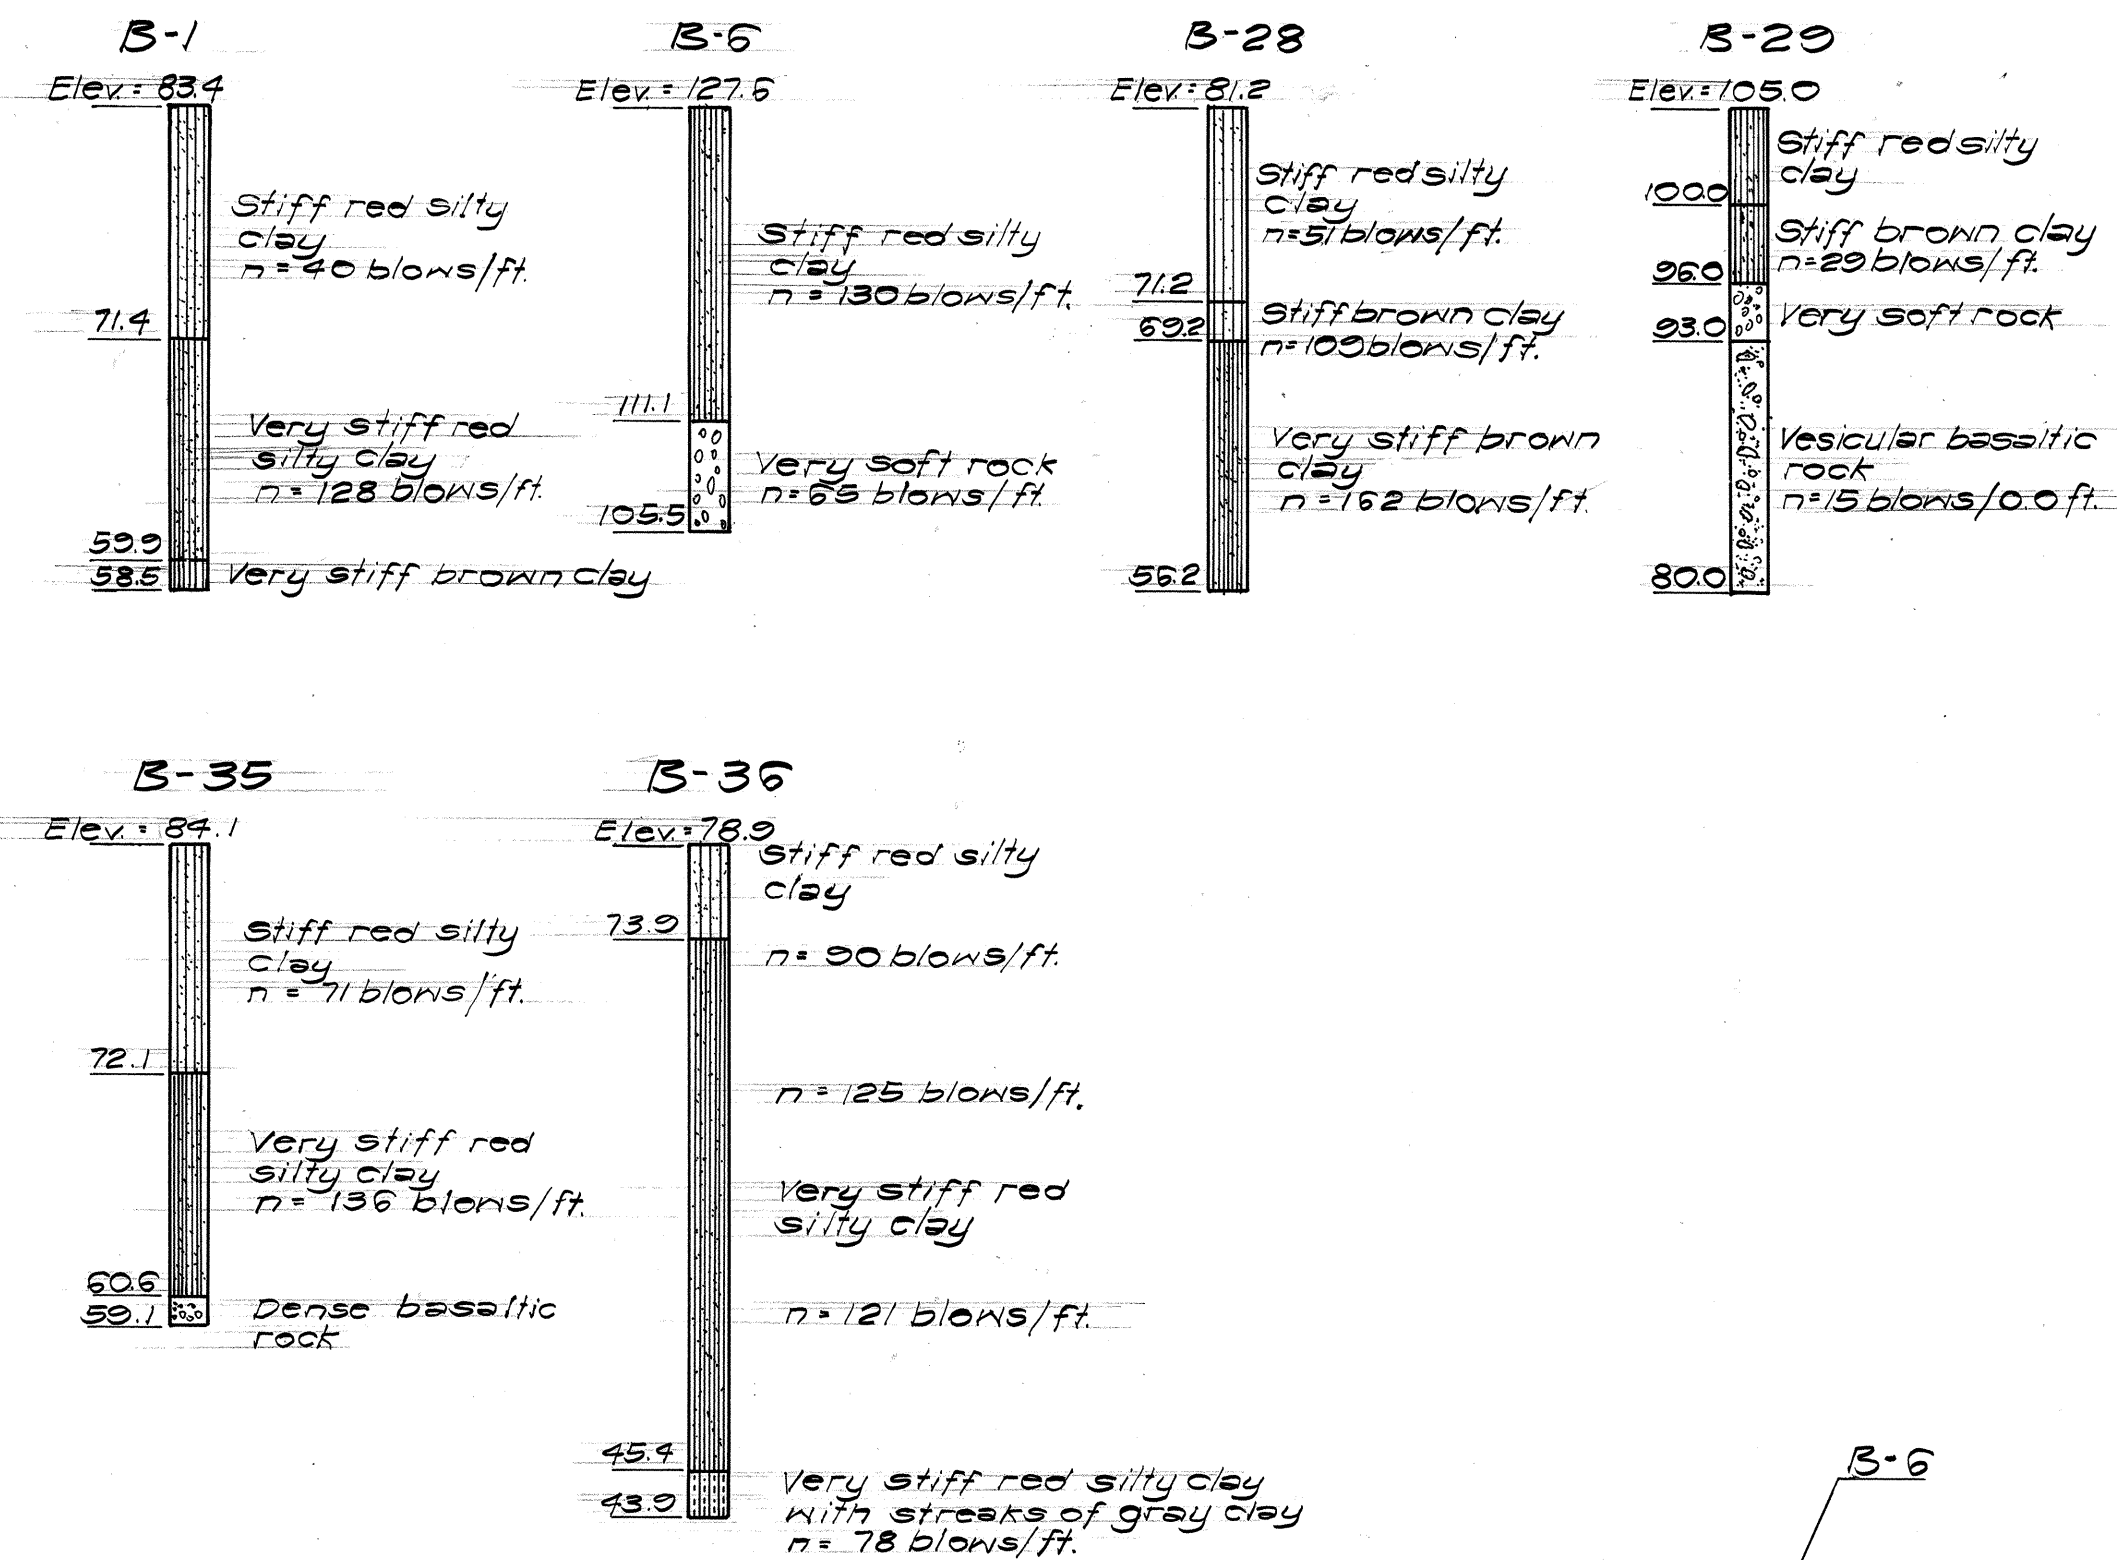


BORING PLAN

Scale: 1"=100'

NOTE:

The boring data shown on these plans are for design purposes only, and are for the convenience of the Engineer in control of earthwork. The borings were carefully taken and are believed to be reliable; however, the Department assumes no responsibility whatsoever in respect to sufficiency or accuracy of the borings or of the interpretation thereof, and will not either impliedly or expressly make any guarantee of any of the same.

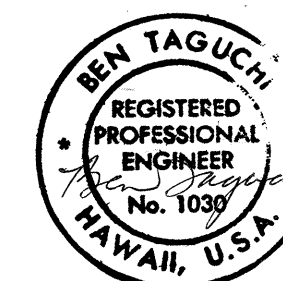

THIS WORK WAS PREPARED BY ME
OR UNDER MY SUPERVISION.

STATE OF HAWAII
DEPARTMENT OF TRANSPORTATION
HIGHWAYS DIVISION

BORING PLAN

WAIAWA INTERCHANGE
F.A.I. Proj. No. I-HI - 1(44)8

Scale: As shown

Date: JAN. 1968

SHEET No. OF SHEETS