

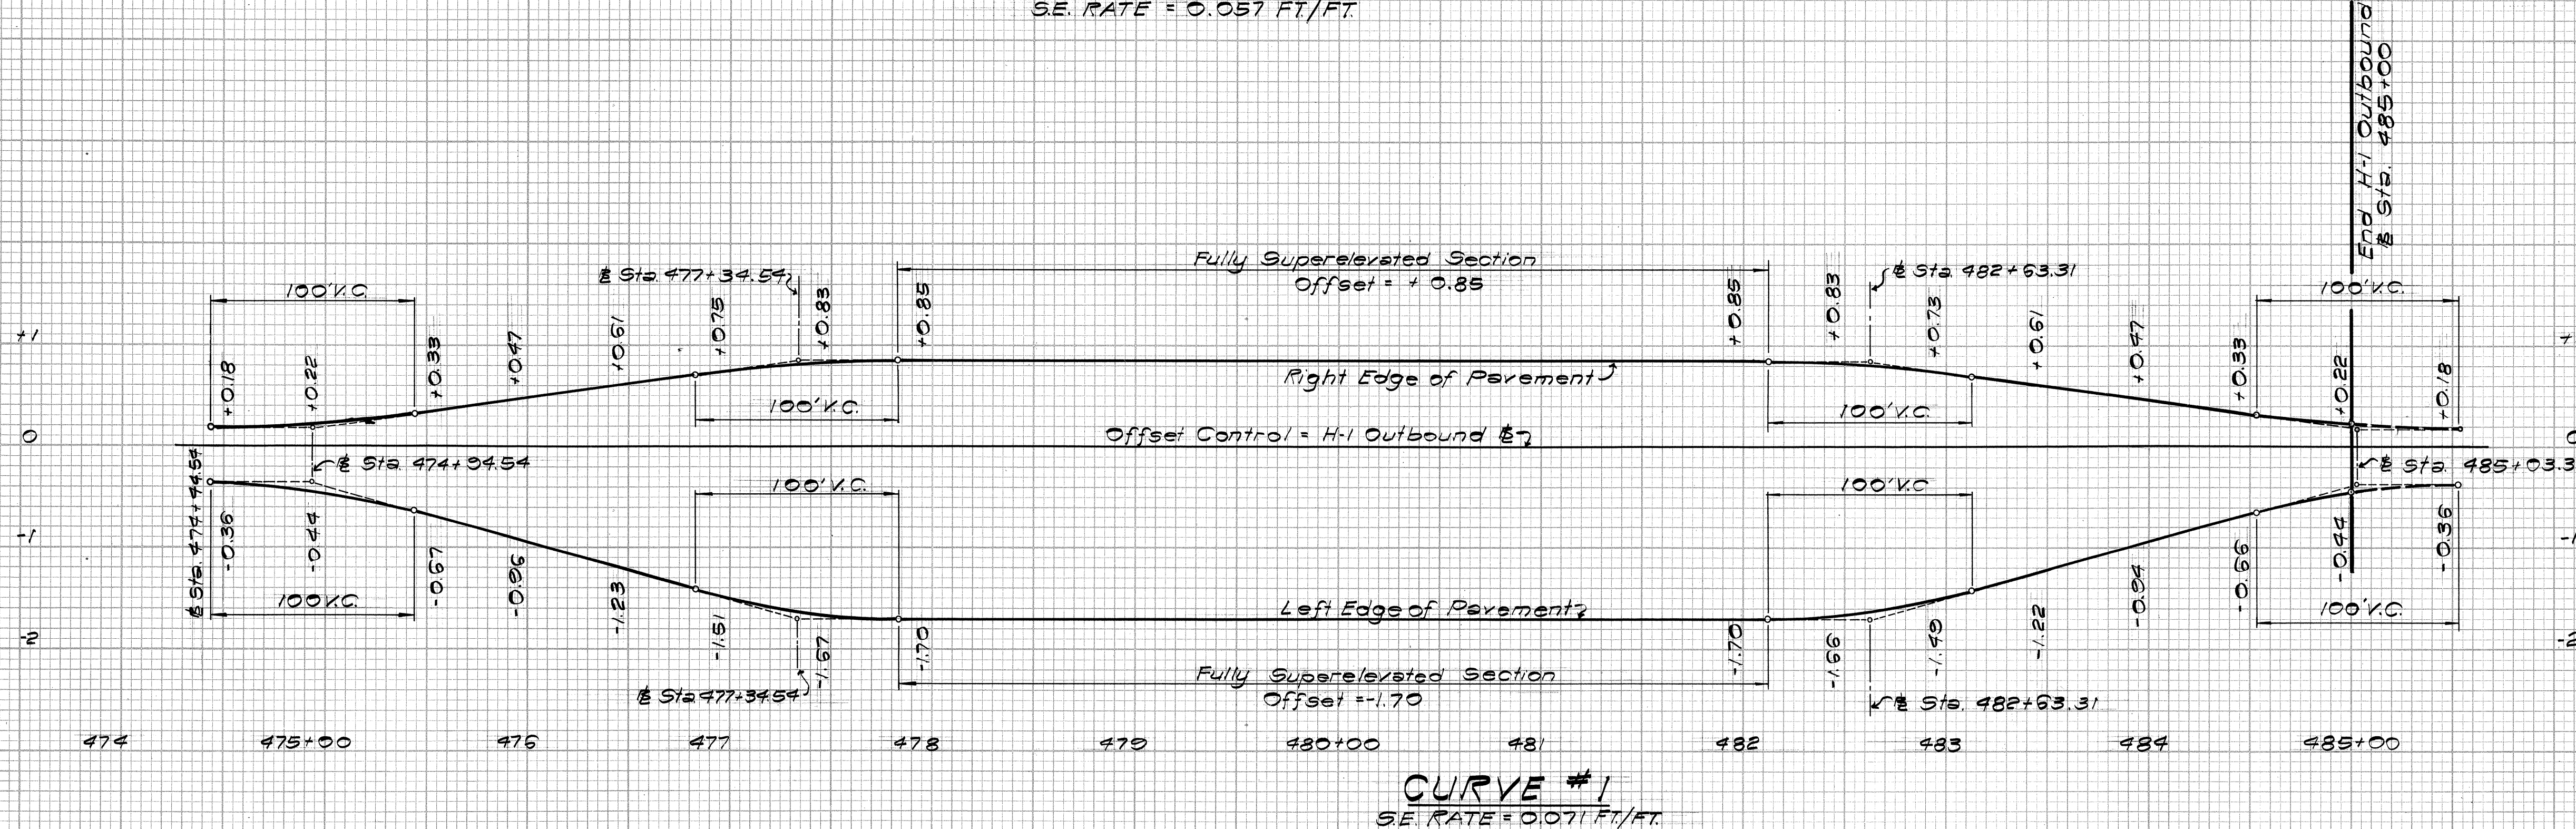
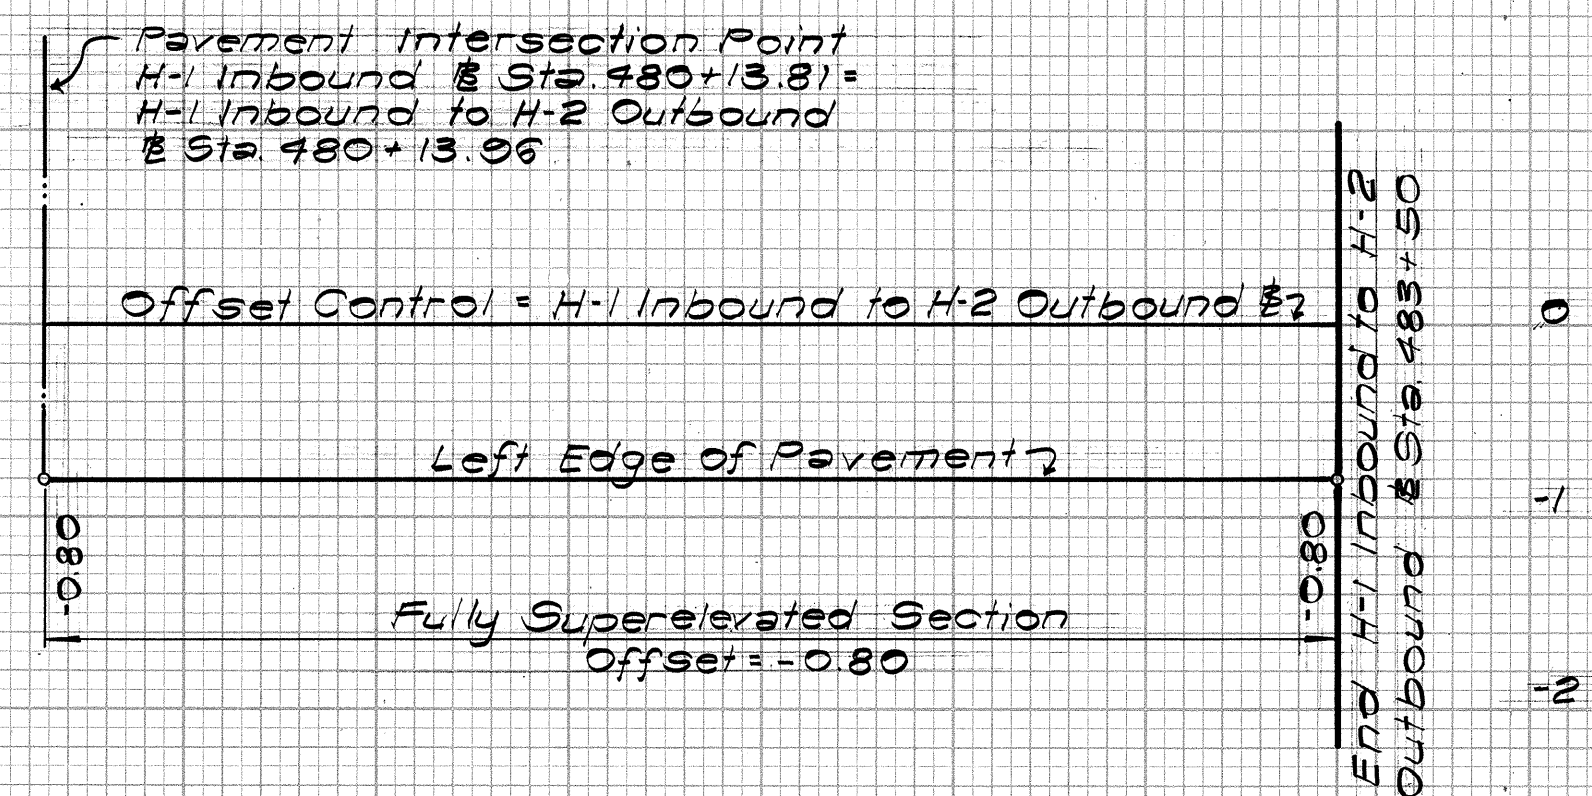
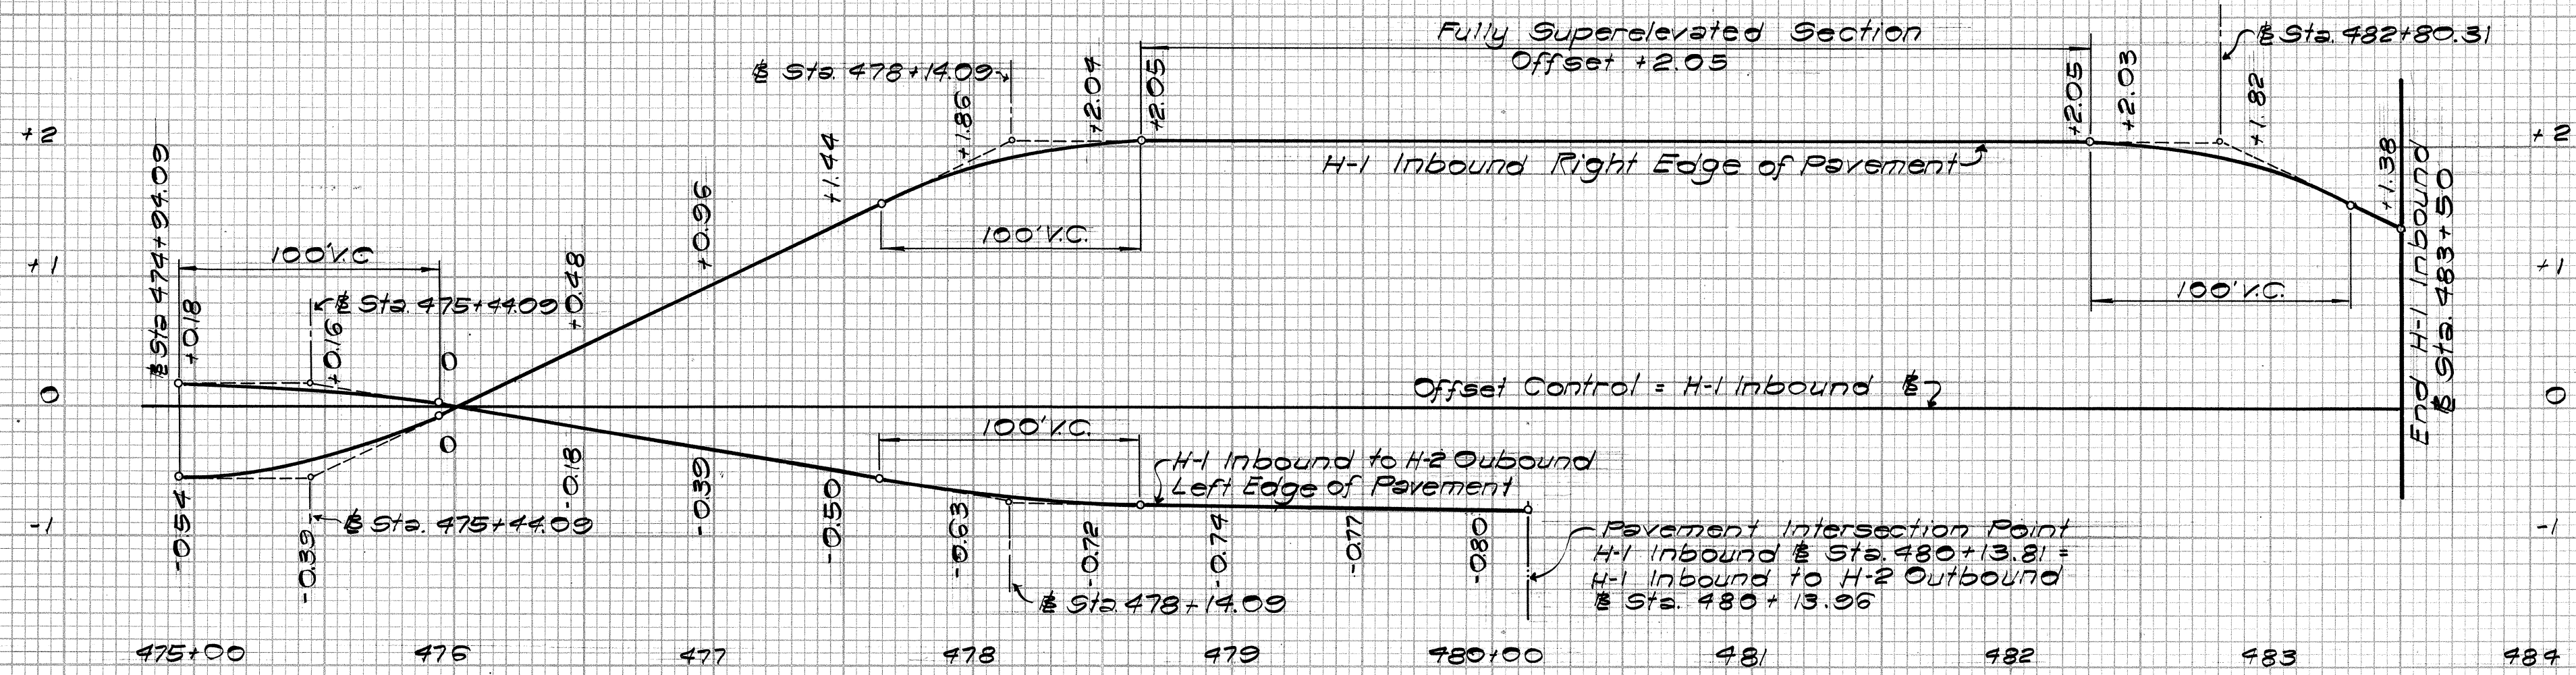


| FED. ROAD DIST. NO. | STATE | FED. AID PROJ. NO. | FISCAL YEAR | SHEET NO. | TOTAL SHEETS |
|---------------------|-------|--------------------|-------------|-----------|--------------|
| HAWAII              | HAW.  | 111-1448           | 1967        | 8         | 28           |

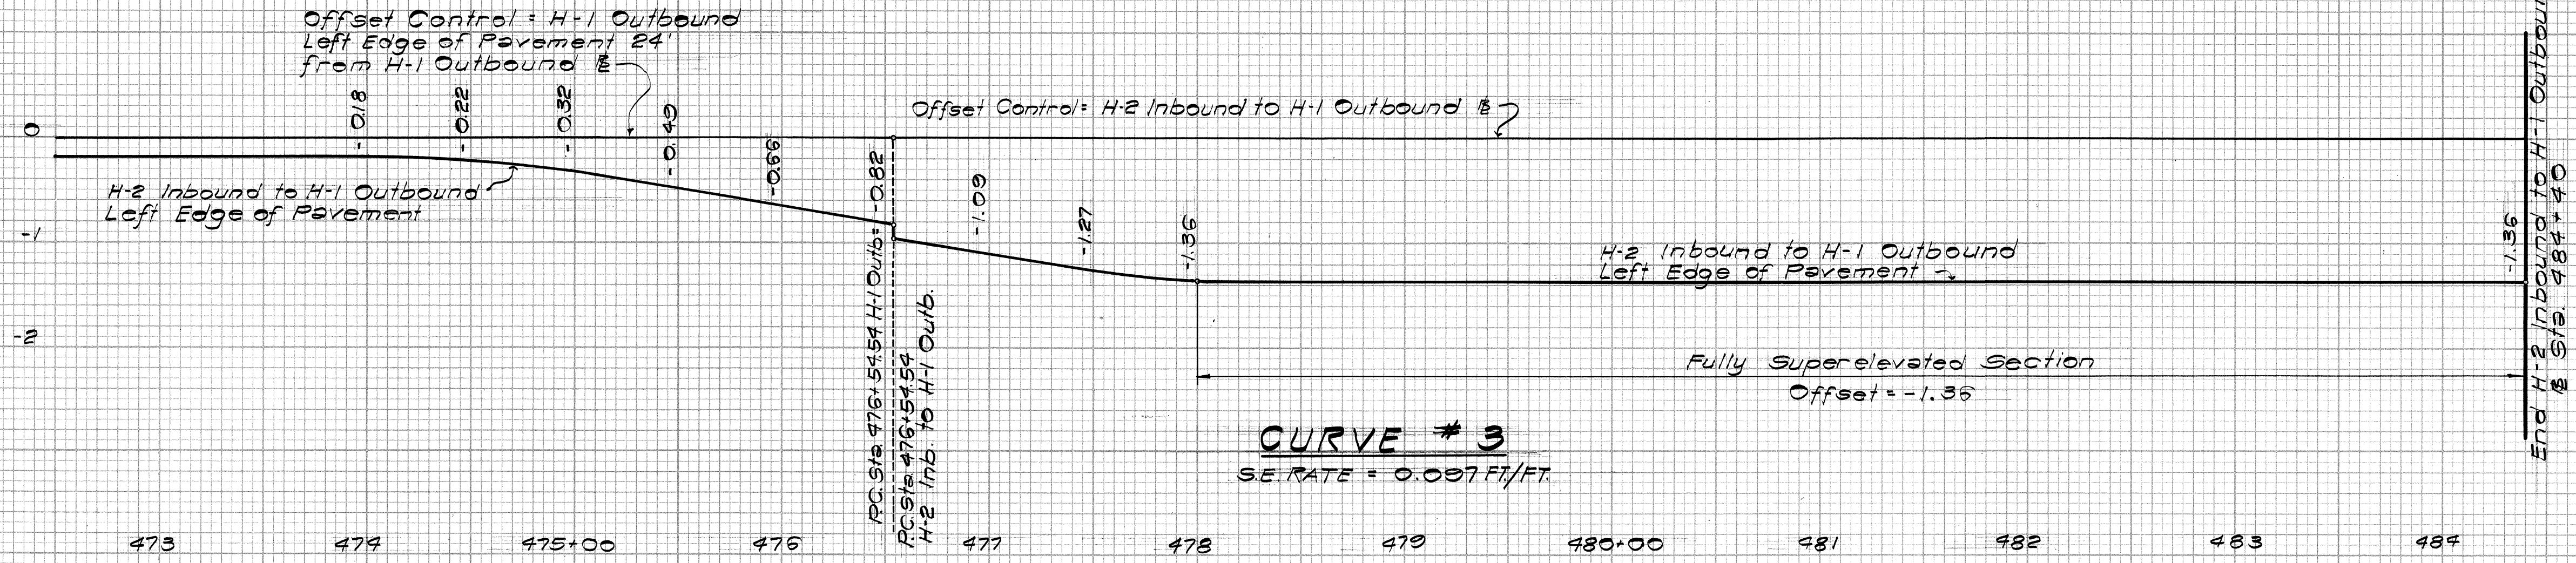

NOTE:  
Transition Section Graphically Developed.

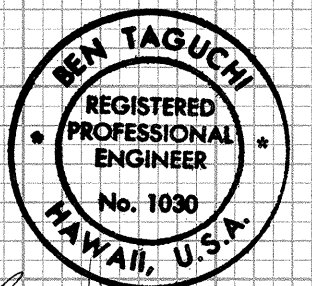

SCALE: HOR. 1"=50'  
VERT. 1"=1'

THIS WORK WAS PREPARED BY ME OR UNDER MY SUPERVISION.

STATE OF HAWAII  
DEPARTMENT OF TRANSPORTATION  
HIGHWAYS DIVISION

### SUPERELEVATION DIAGRAMS


WAIAWA INTERCHANGE  
F.A.I. Proj. No. I - H1 - (44) 8

Scale: As shown


Date: JAN. 1968

| FINAL SURVEY |               |  |  | BY | DATE |
|--------------|---------------|--|--|----|------|
| NOTE BOOK    | SURVEYED      |  |  |    |      |
|              | PLOTTED       |  |  |    |      |
|              | TEMPLATE      |  |  |    |      |
|              | AREAS         |  |  |    |      |
|              | AREAS GREENED |  |  |    |      |
|              | NO.           |  |  |    |      |


| ORIGINAL      |  |  | BY | DATE |
|---------------|--|--|----|------|
| SURVEY        |  |  |    |      |
| PLOTTED       |  |  |    |      |
| TEMPLATE      |  |  |    |      |
| AREAS         |  |  |    |      |
| AREAS CHECKED |  |  |    |      |

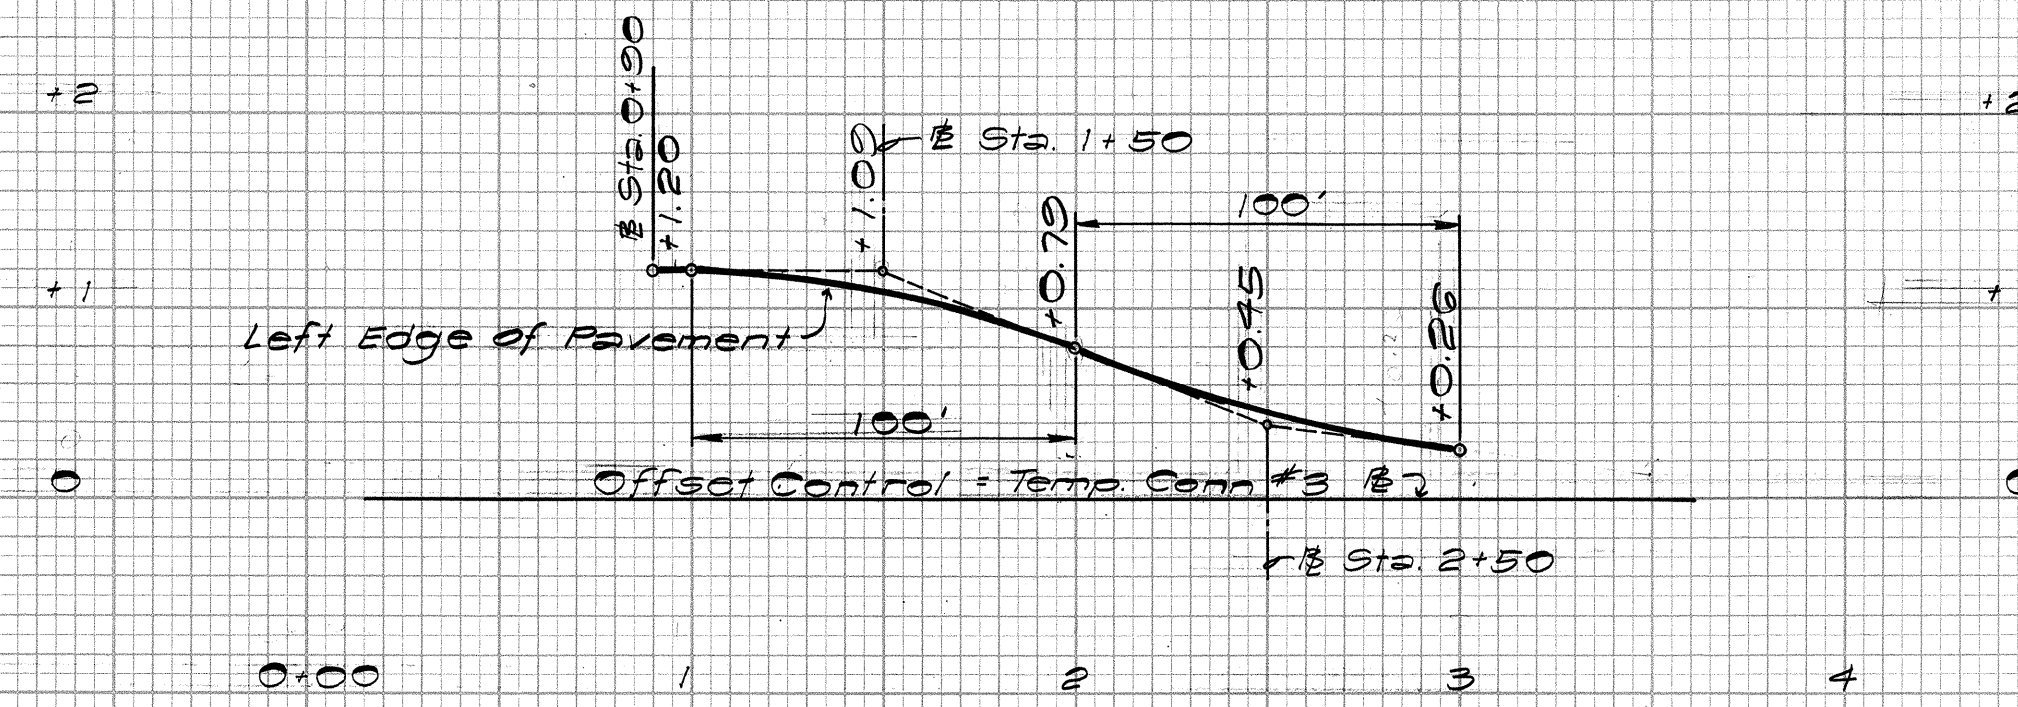

TEMPORARY CONNECTOR #3  
S.E. RATE VARIES

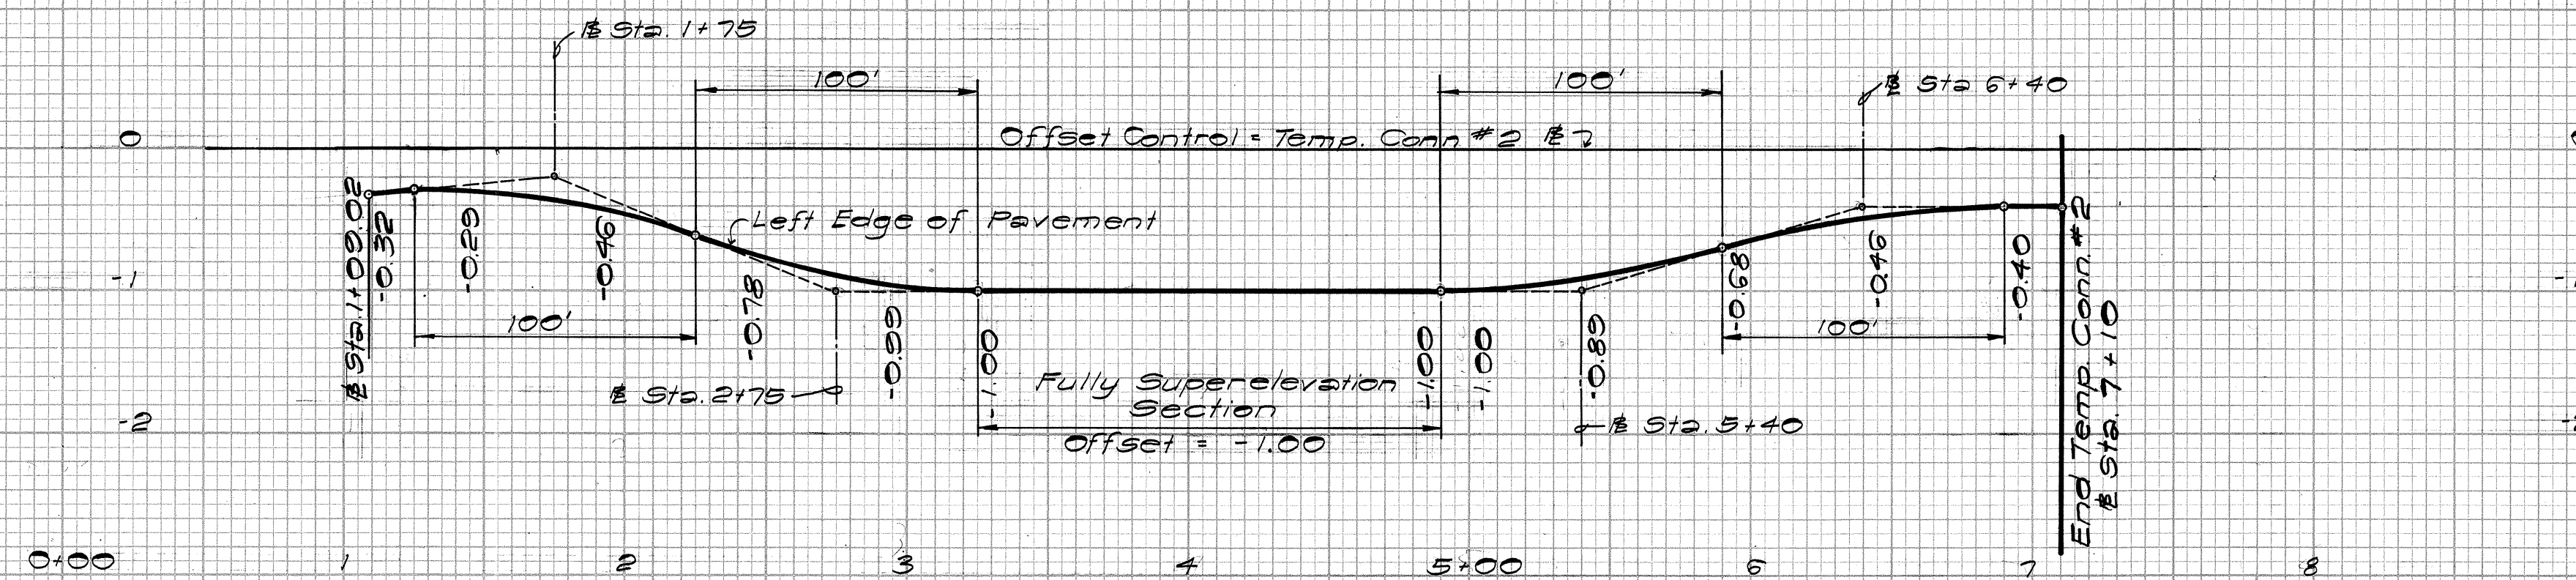


CURVE # 9 & #10  
SE. RATE = 0.083 FT/FT

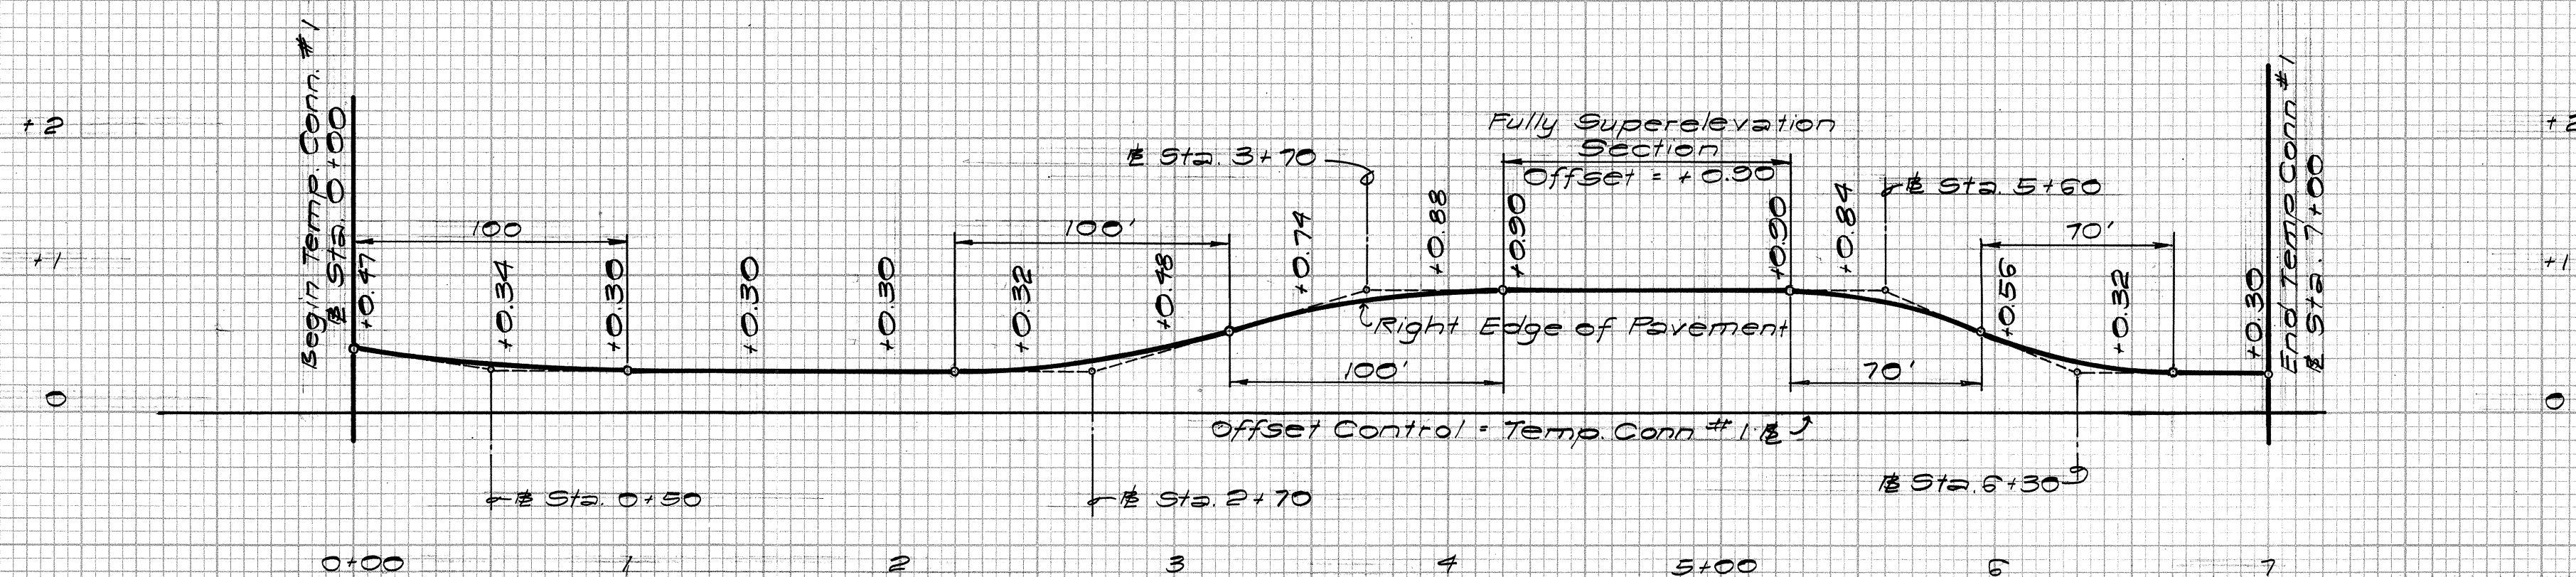

CURVE #7 & #8  
S.E. RATE = 0.075 FT./FT.

SCALE: HOR. 1" = 50'  
VERT. 1" = 1'

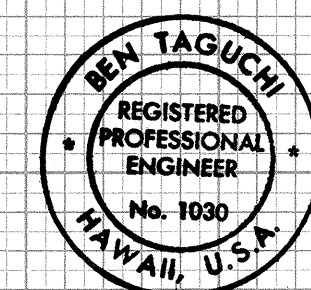

*Ben Szydek*  
THIS WORK WAS PREPARED BY ME  
OR UNDER MY SUPERVISION.

STATE OF HAWAII  
DEPARTMENT OF TRANSPORTATION  
HIGHWAYS DIVISION

## SUPERELEVATION DIAGRAMS

WAIAWA INTERCHANGE  
F.A.I. Proj. No. I - HI - 1(44):8

Scale : As shown

Date: JAN. 1968