



FED. ROAD DIST. NO.	STATE	FED. AID PROJ. NO.	FISCAL YEAR	SHEET NO.	TOTAL SHEETS
HAWAII	HAW.	I-HI-148	1968	55	133

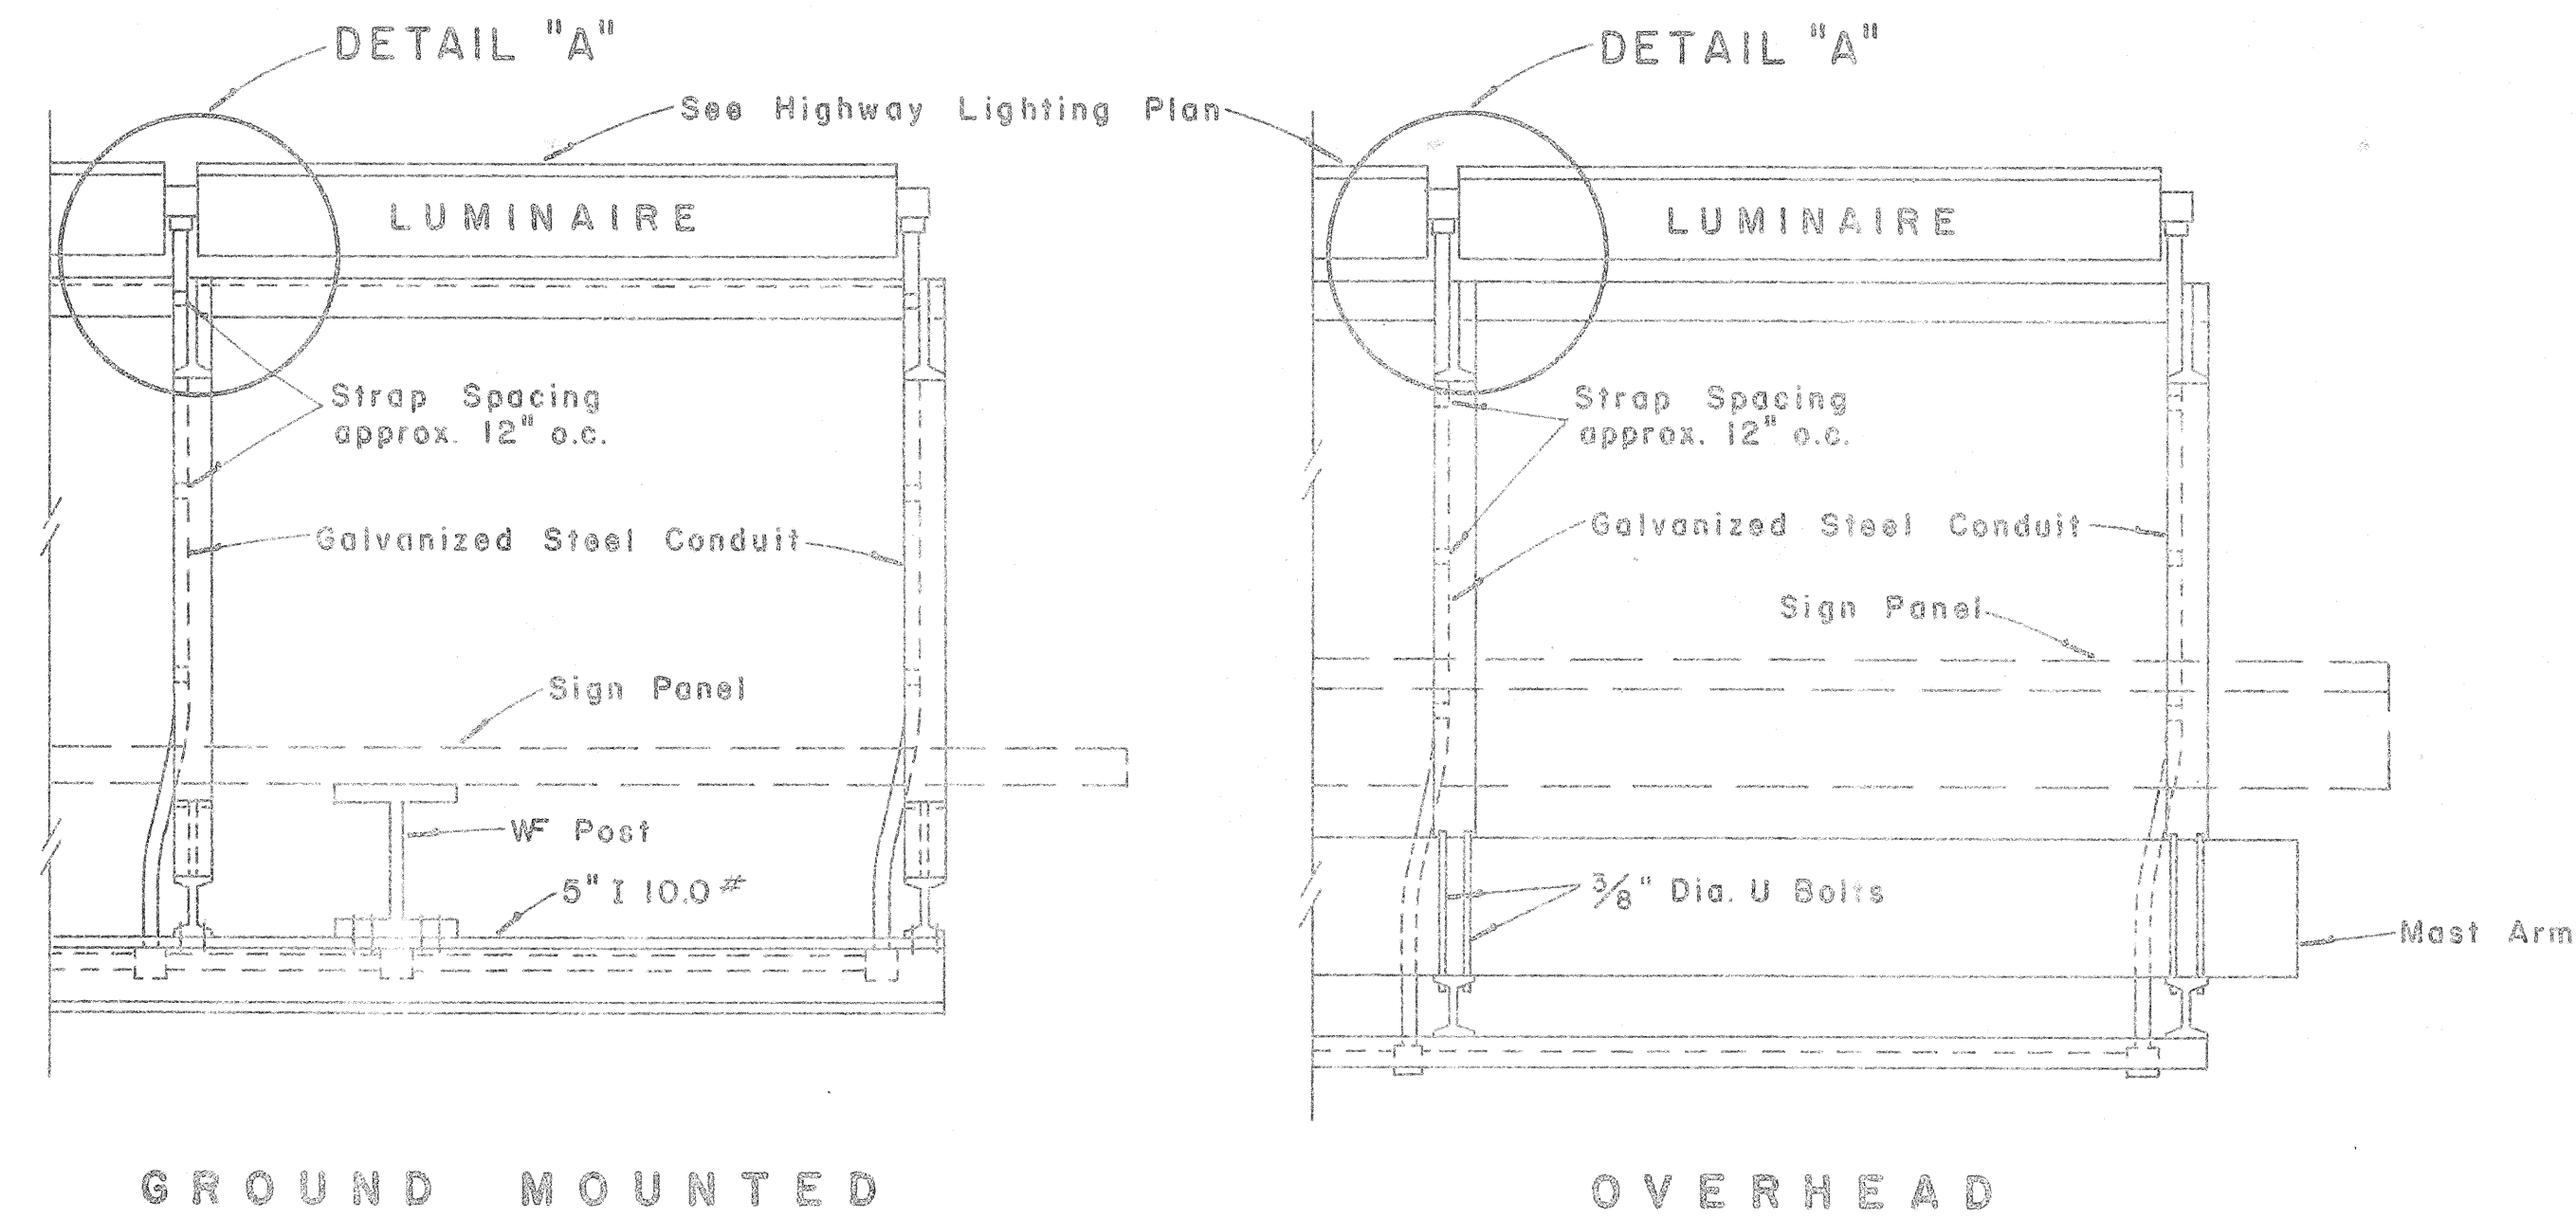


TOP VIEW LUMINAIRE MOUNTING

Scale: 1" = 1'-0"

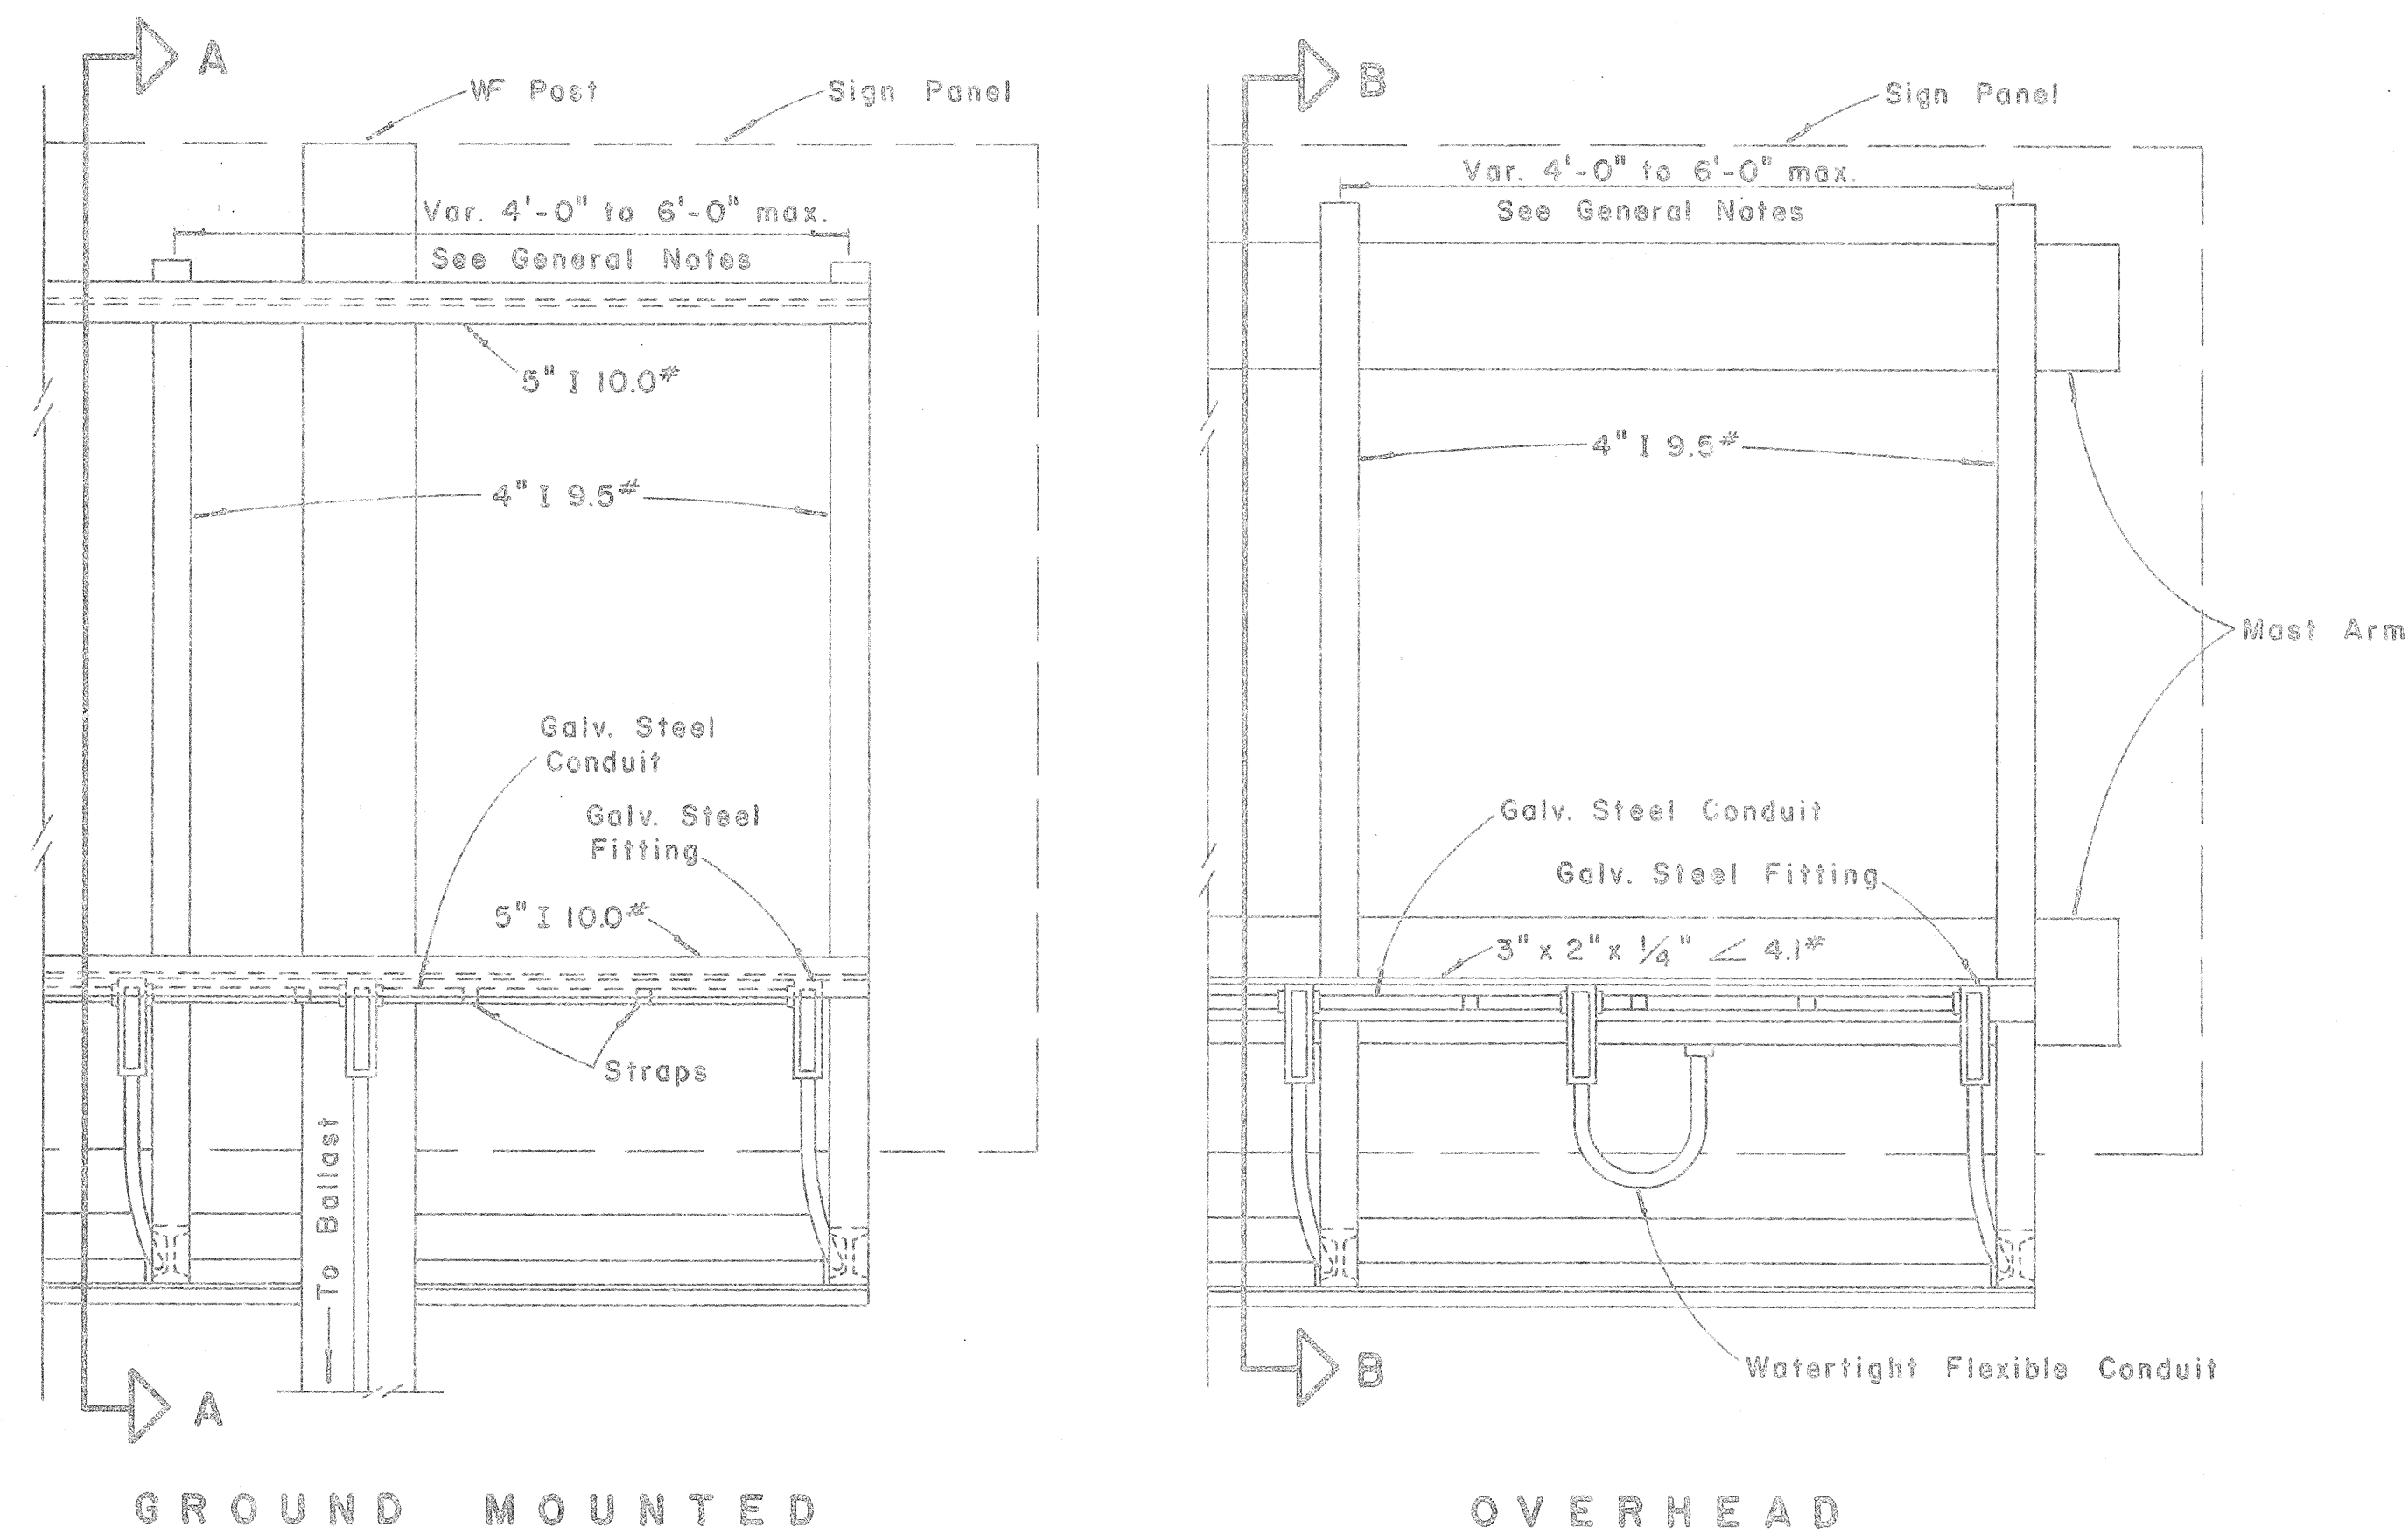


REAR VIEW LUMINAIRE MOUNTING

Scale: 1" = 1'-0"

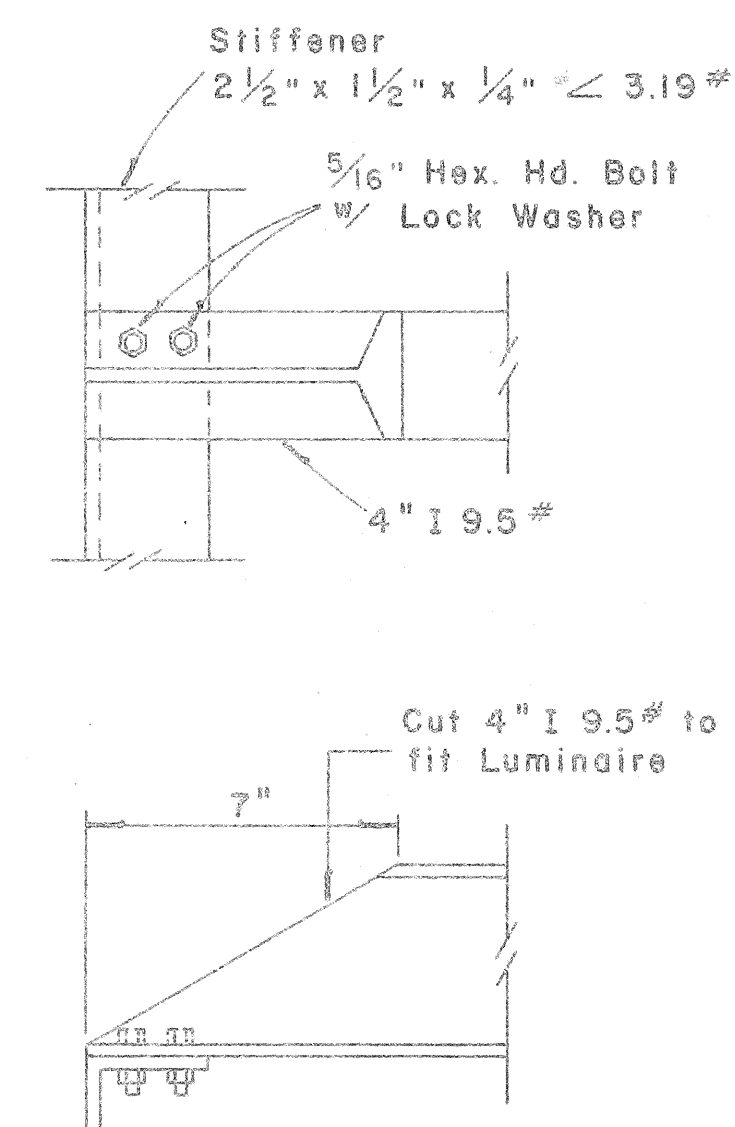


DETAIL "A"

Scale: 3" = 1'-0"

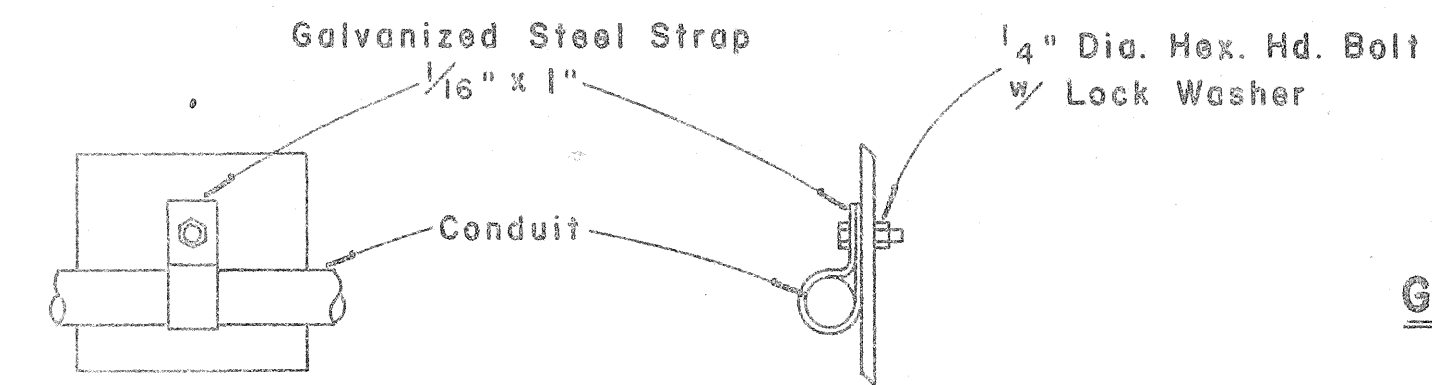

CONDUIT STRAP DETAIL

Scale: 3" = 1'-0"

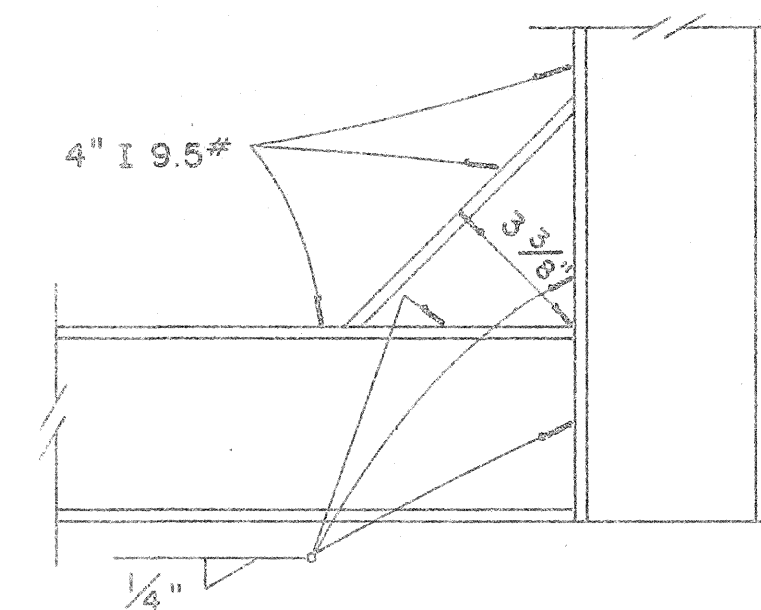


DETAIL "B"

Scale: 3" = 1'-0"


GENERAL NOTES

1. Conduit sizes: 3/4" diameter for one or two Luminaire Units, 1" diameter for three or more Luminaire Units.
2. Fluorescent Fixtures shall be installed as recommended by the manufacturer.
3. Luminaire brackets shall be spaced to fit 4'-0" to 6'-0" luminaires with fittings. Eight feet (8'-0") luminaires shall have an additional bracket at midpoint.
4. All parts of the bracket shall be hot-dip galvanized, prime coated with a suitable primer and painted with three coats of dark green enamel.

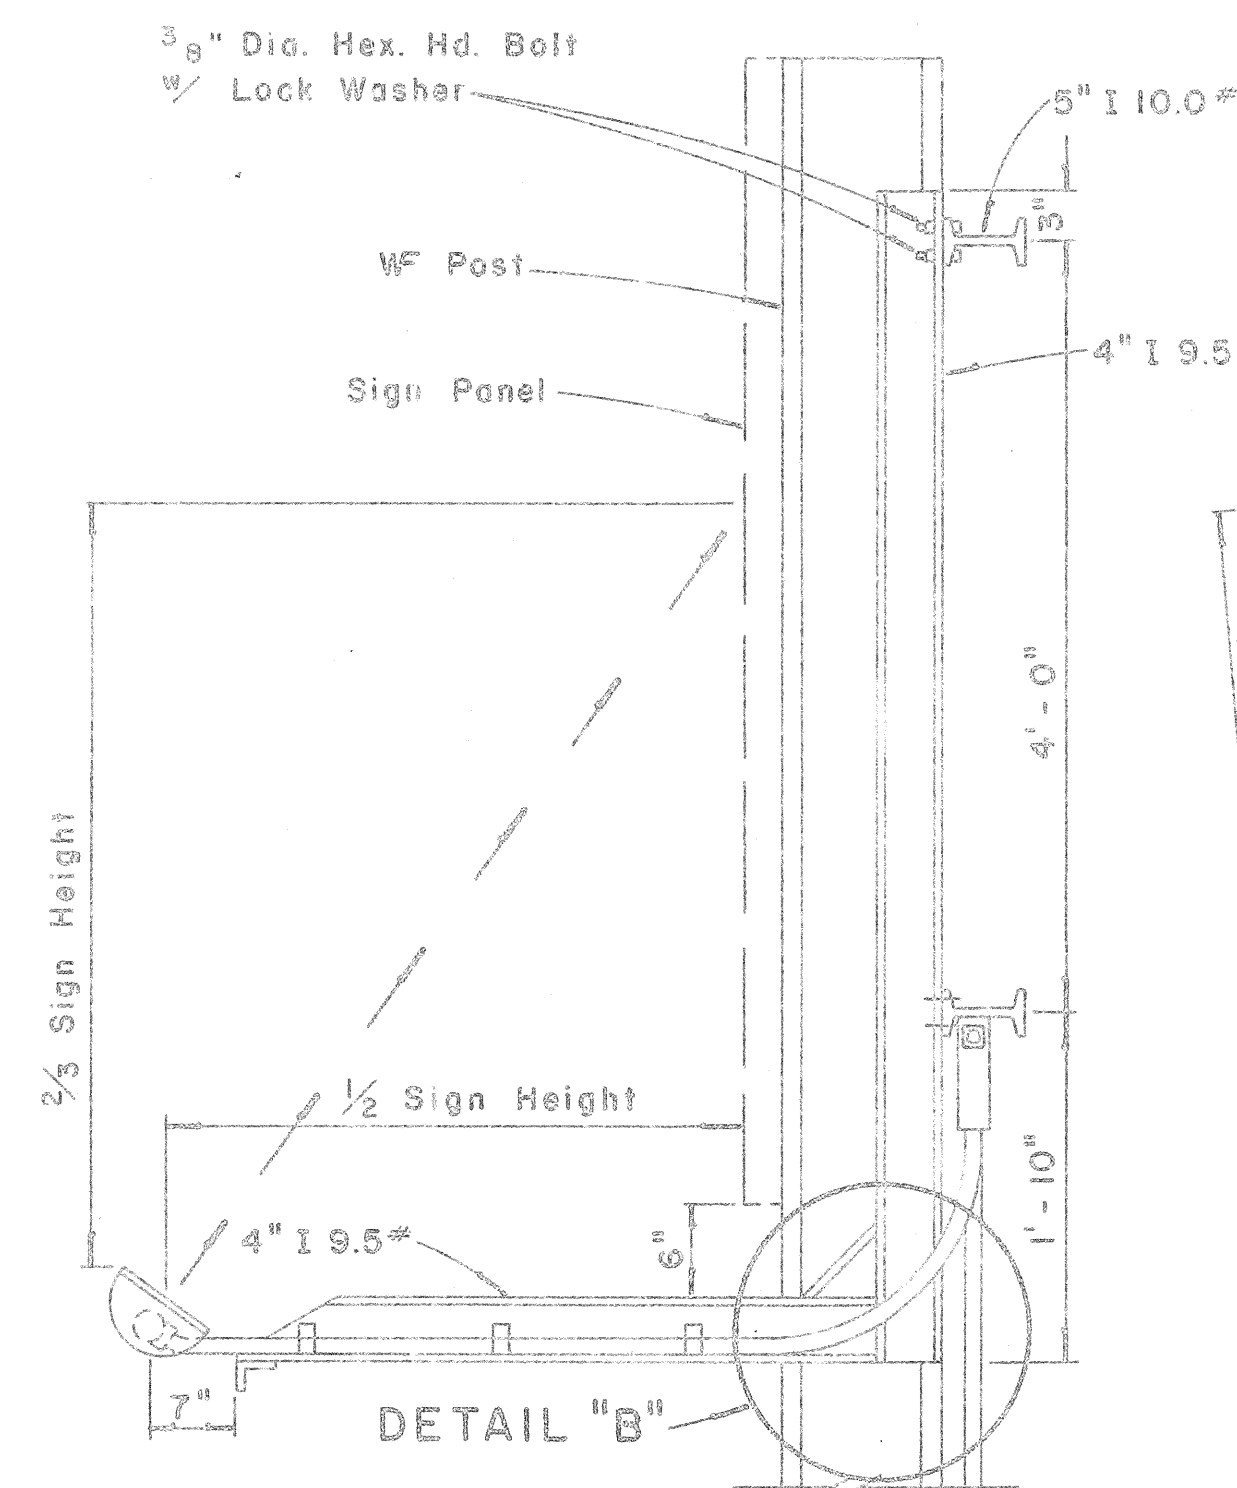

SECTION "A-A"

Scale: 1" = 1'-0"

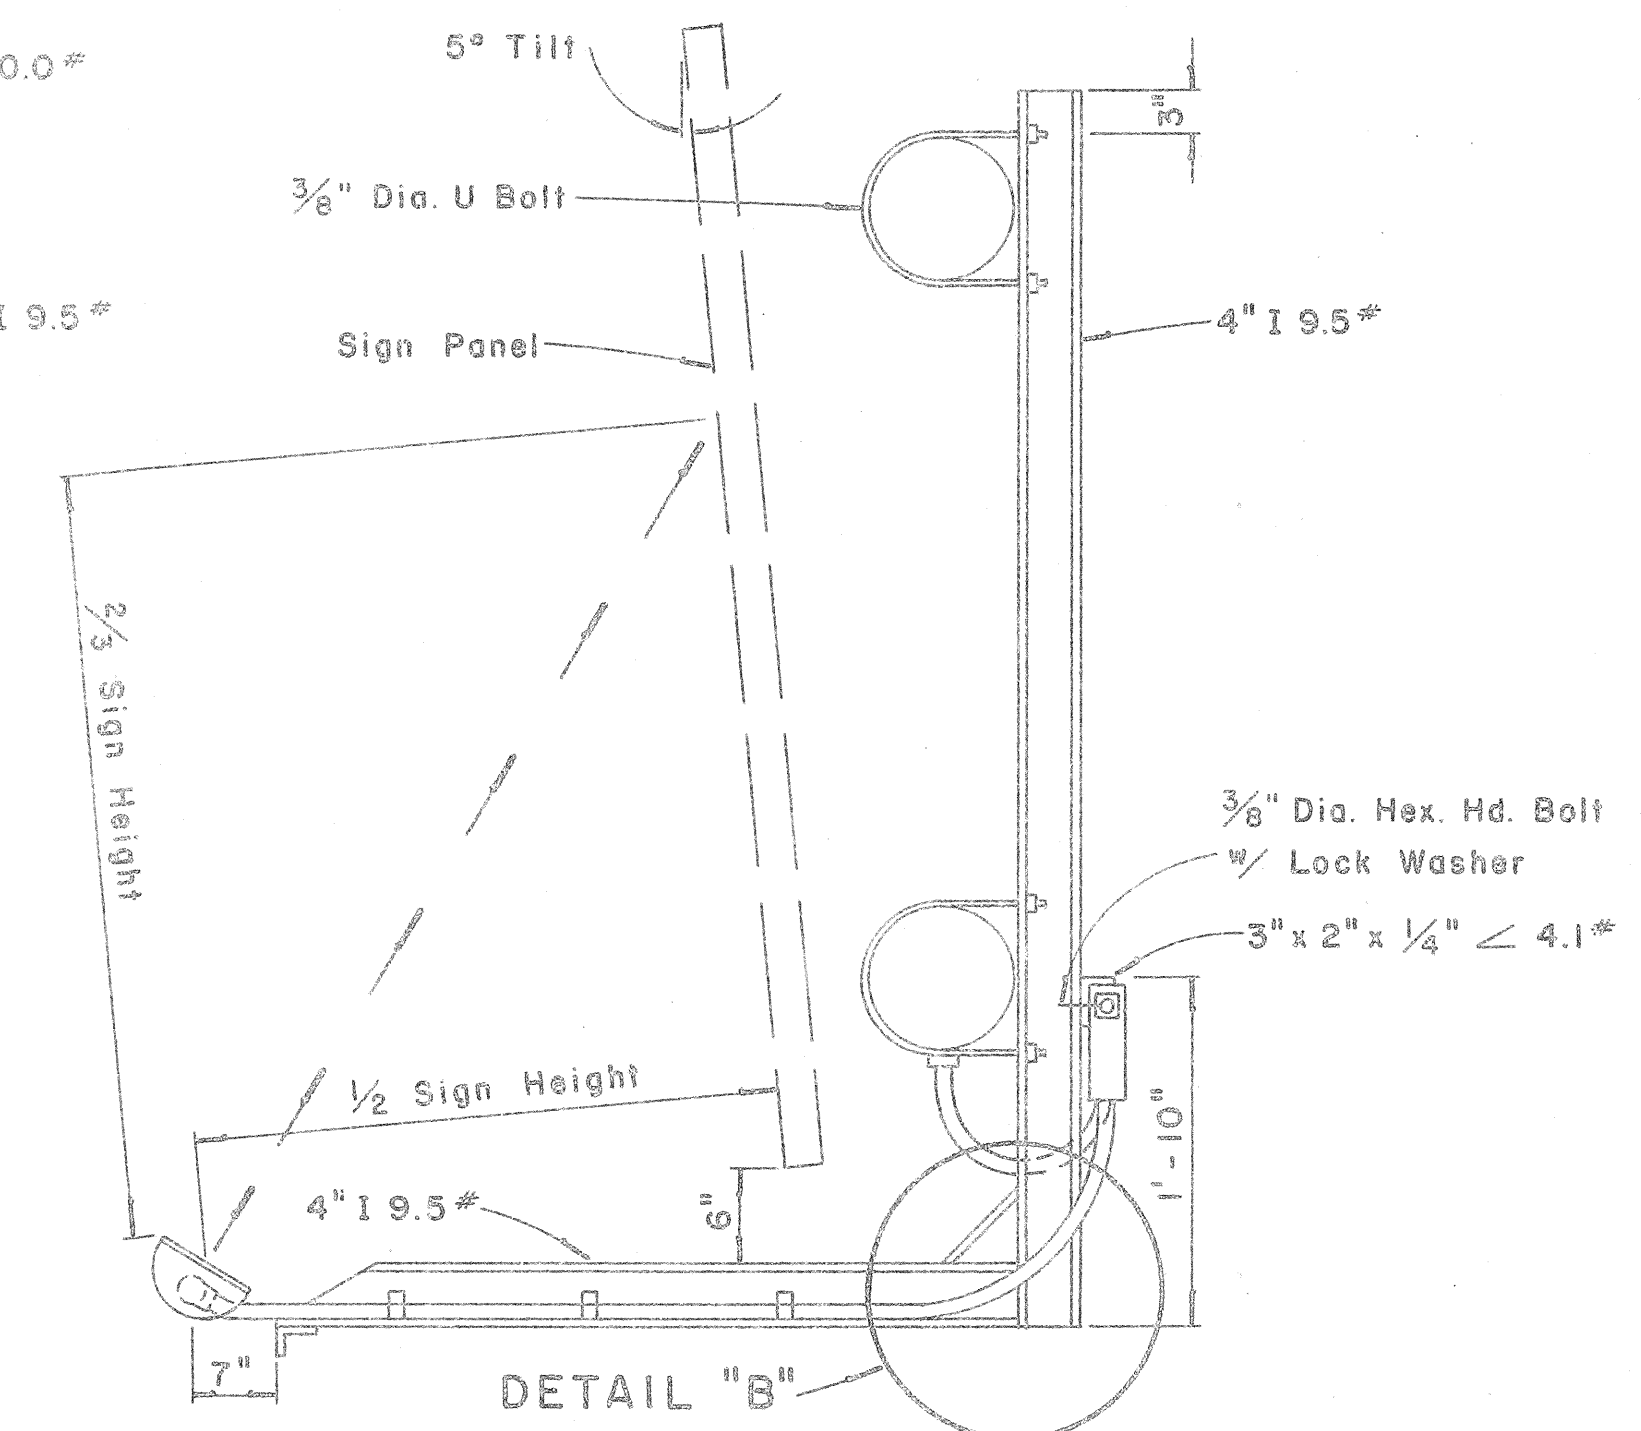

SECTION "B-B"

Scale: 1" = 1'-0"

STATE OF HAWAII
DEPARTMENT OF TRANSPORTATION
HIGHWAYS DIVISION

EXPRESSWAY SIGNS LUMINAIRE MOUNTINGS

Scale: As Shown

SHEET No. 55 OF 133 SHEETS