



FED. ROAD DIST. NO.	STATE	FED. AID PROJ. NO.	FISCAL YEAR	SHEET NO.	TOTAL SHEETS
HAWAII	HAW.	1-H1-1(48)	1968	19	193

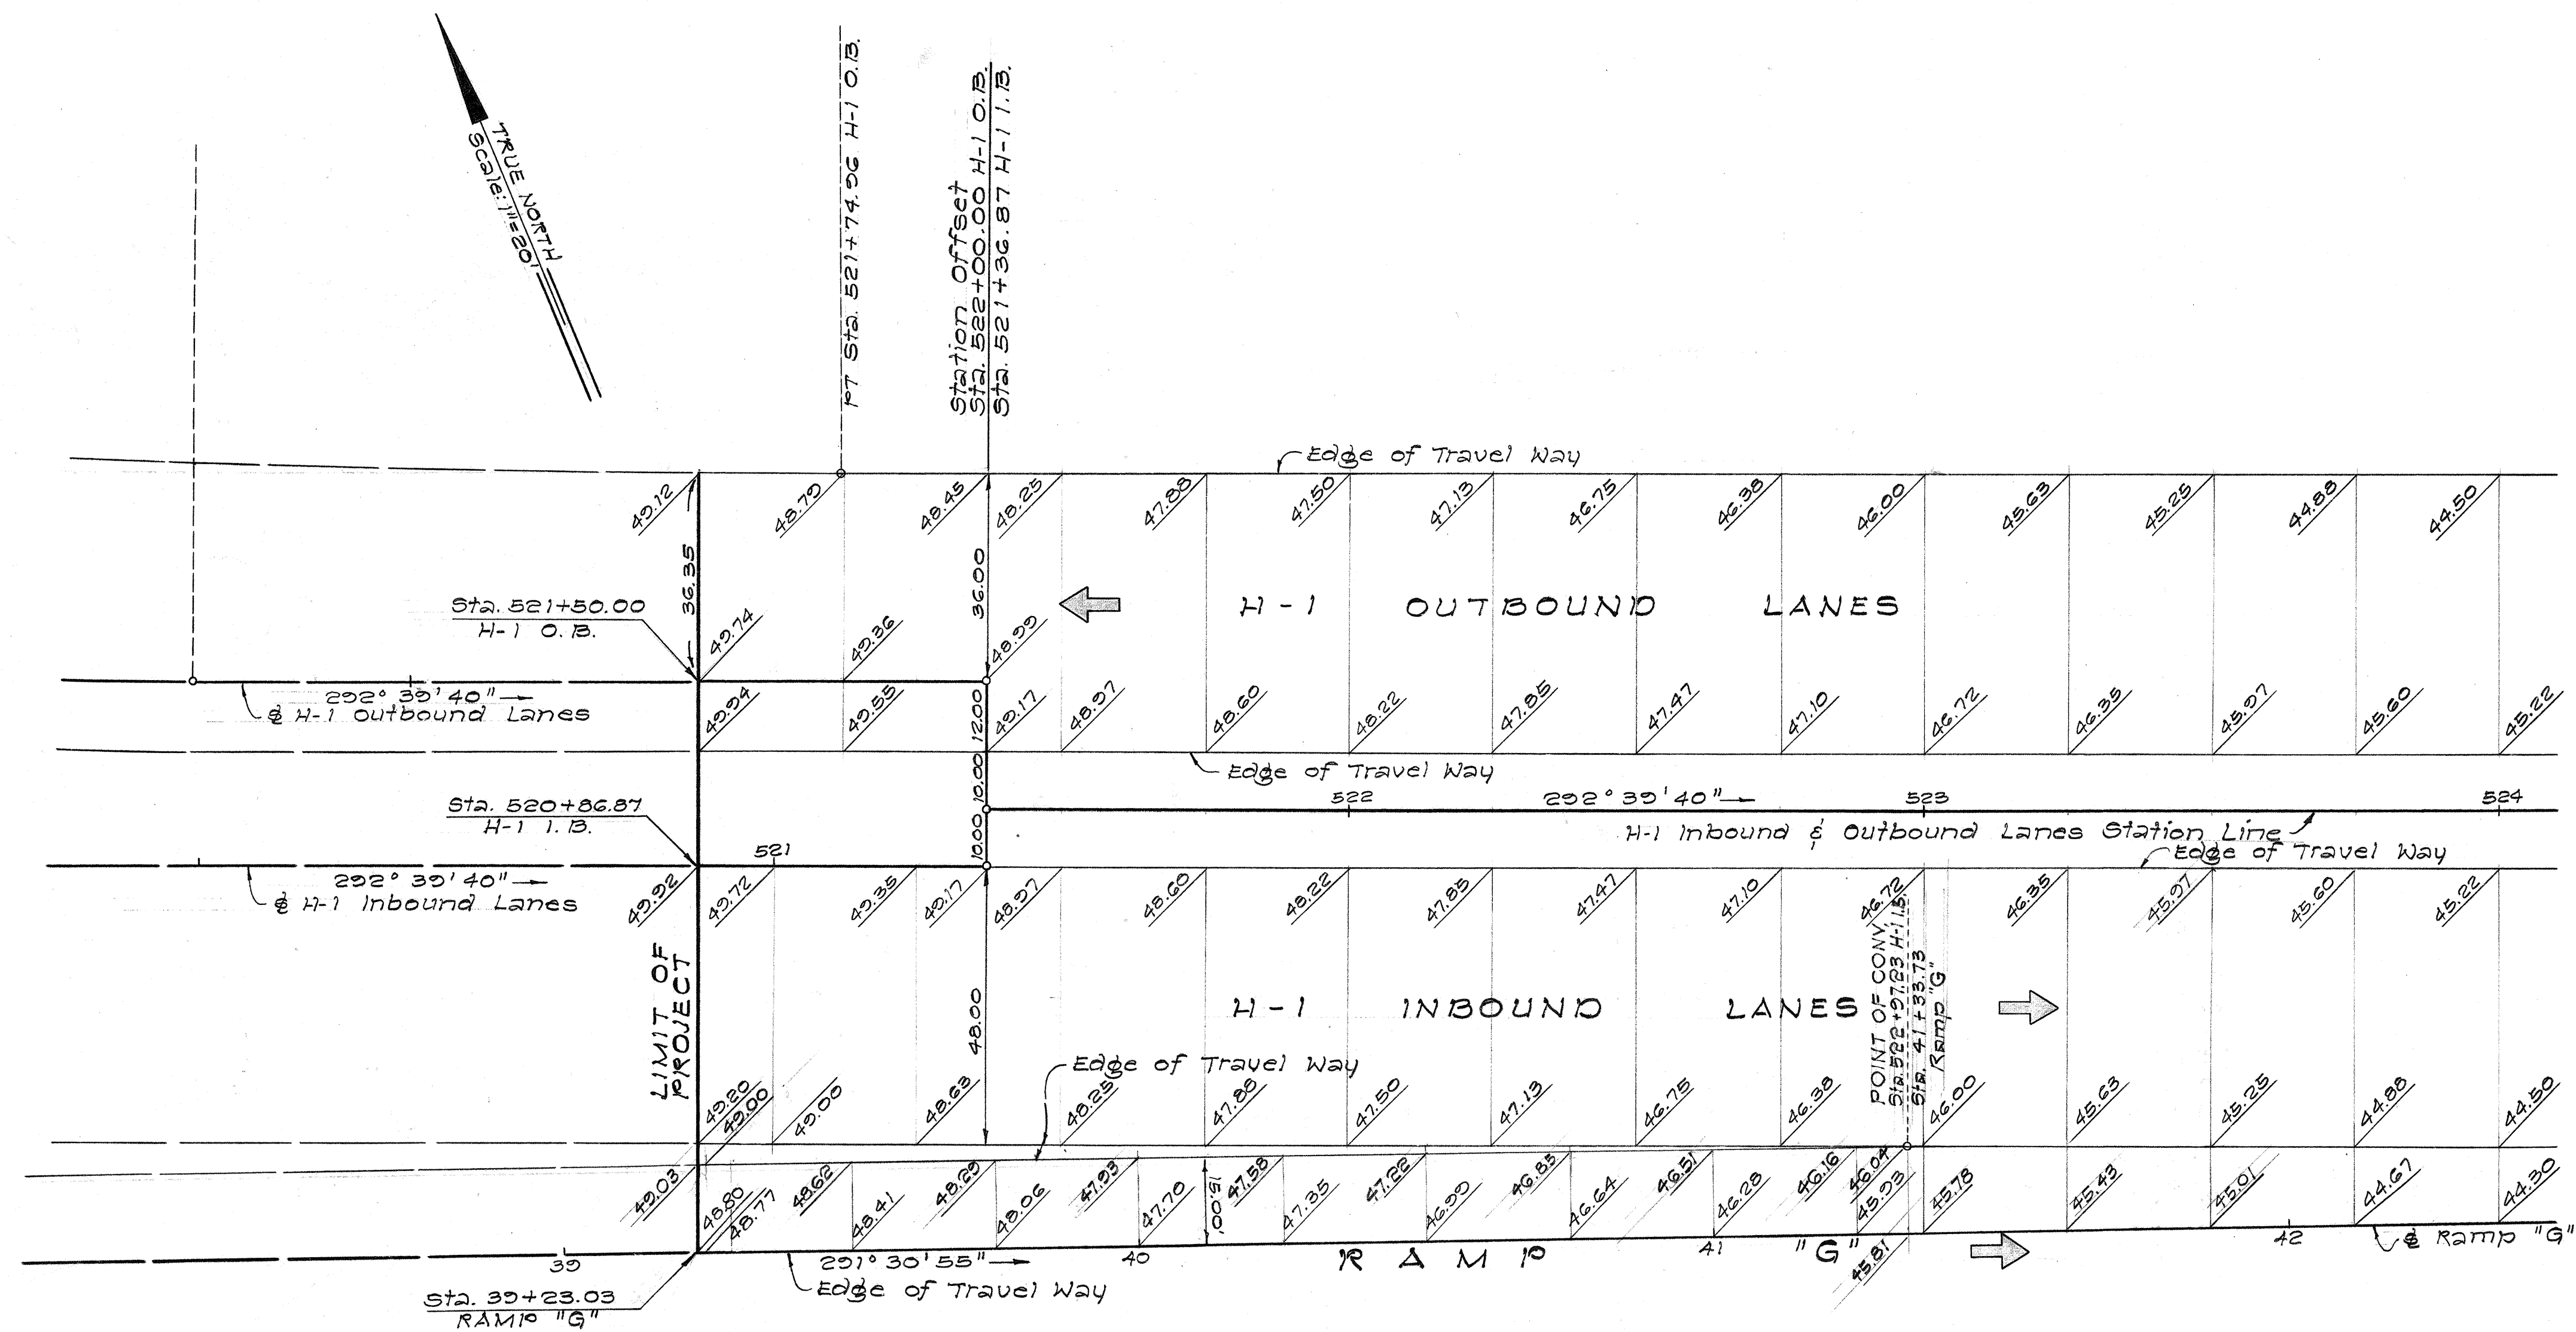

FINISHED GRADES - PORTIONS OF
H-1 INBOUND & OUTBOUND LANES
& RAMP "G"

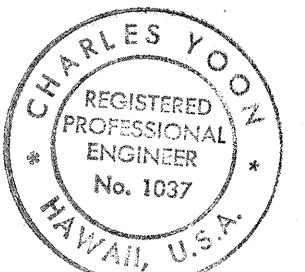

THIS WORK WAS PREPARED BY
ME OR UNDER MY SUPERVISION

Charles Yoon

STATE OF HAWAII
DEPARTMENT OF TRANSPORTATION
HIGHWAYS DIVISION





FINISHED GRADES
PORTIONS OF H-1 INBOUND-
OUTBOUND LANES & RAMP "G"

F.A.I. PROJ. NO. 1-H1-1 (48): 9

Scale: 1" = 20'

SHEET No. 1 OF 2 SHEETS

FED. ROAD DIST. NO.	STATE	FED. AID PROJ. NO.	FISCAL YEAR	SHEET NO.	TOTAL SHEETS
HAWAII	HAW.	1-HI-1(48)D	1968	20	133

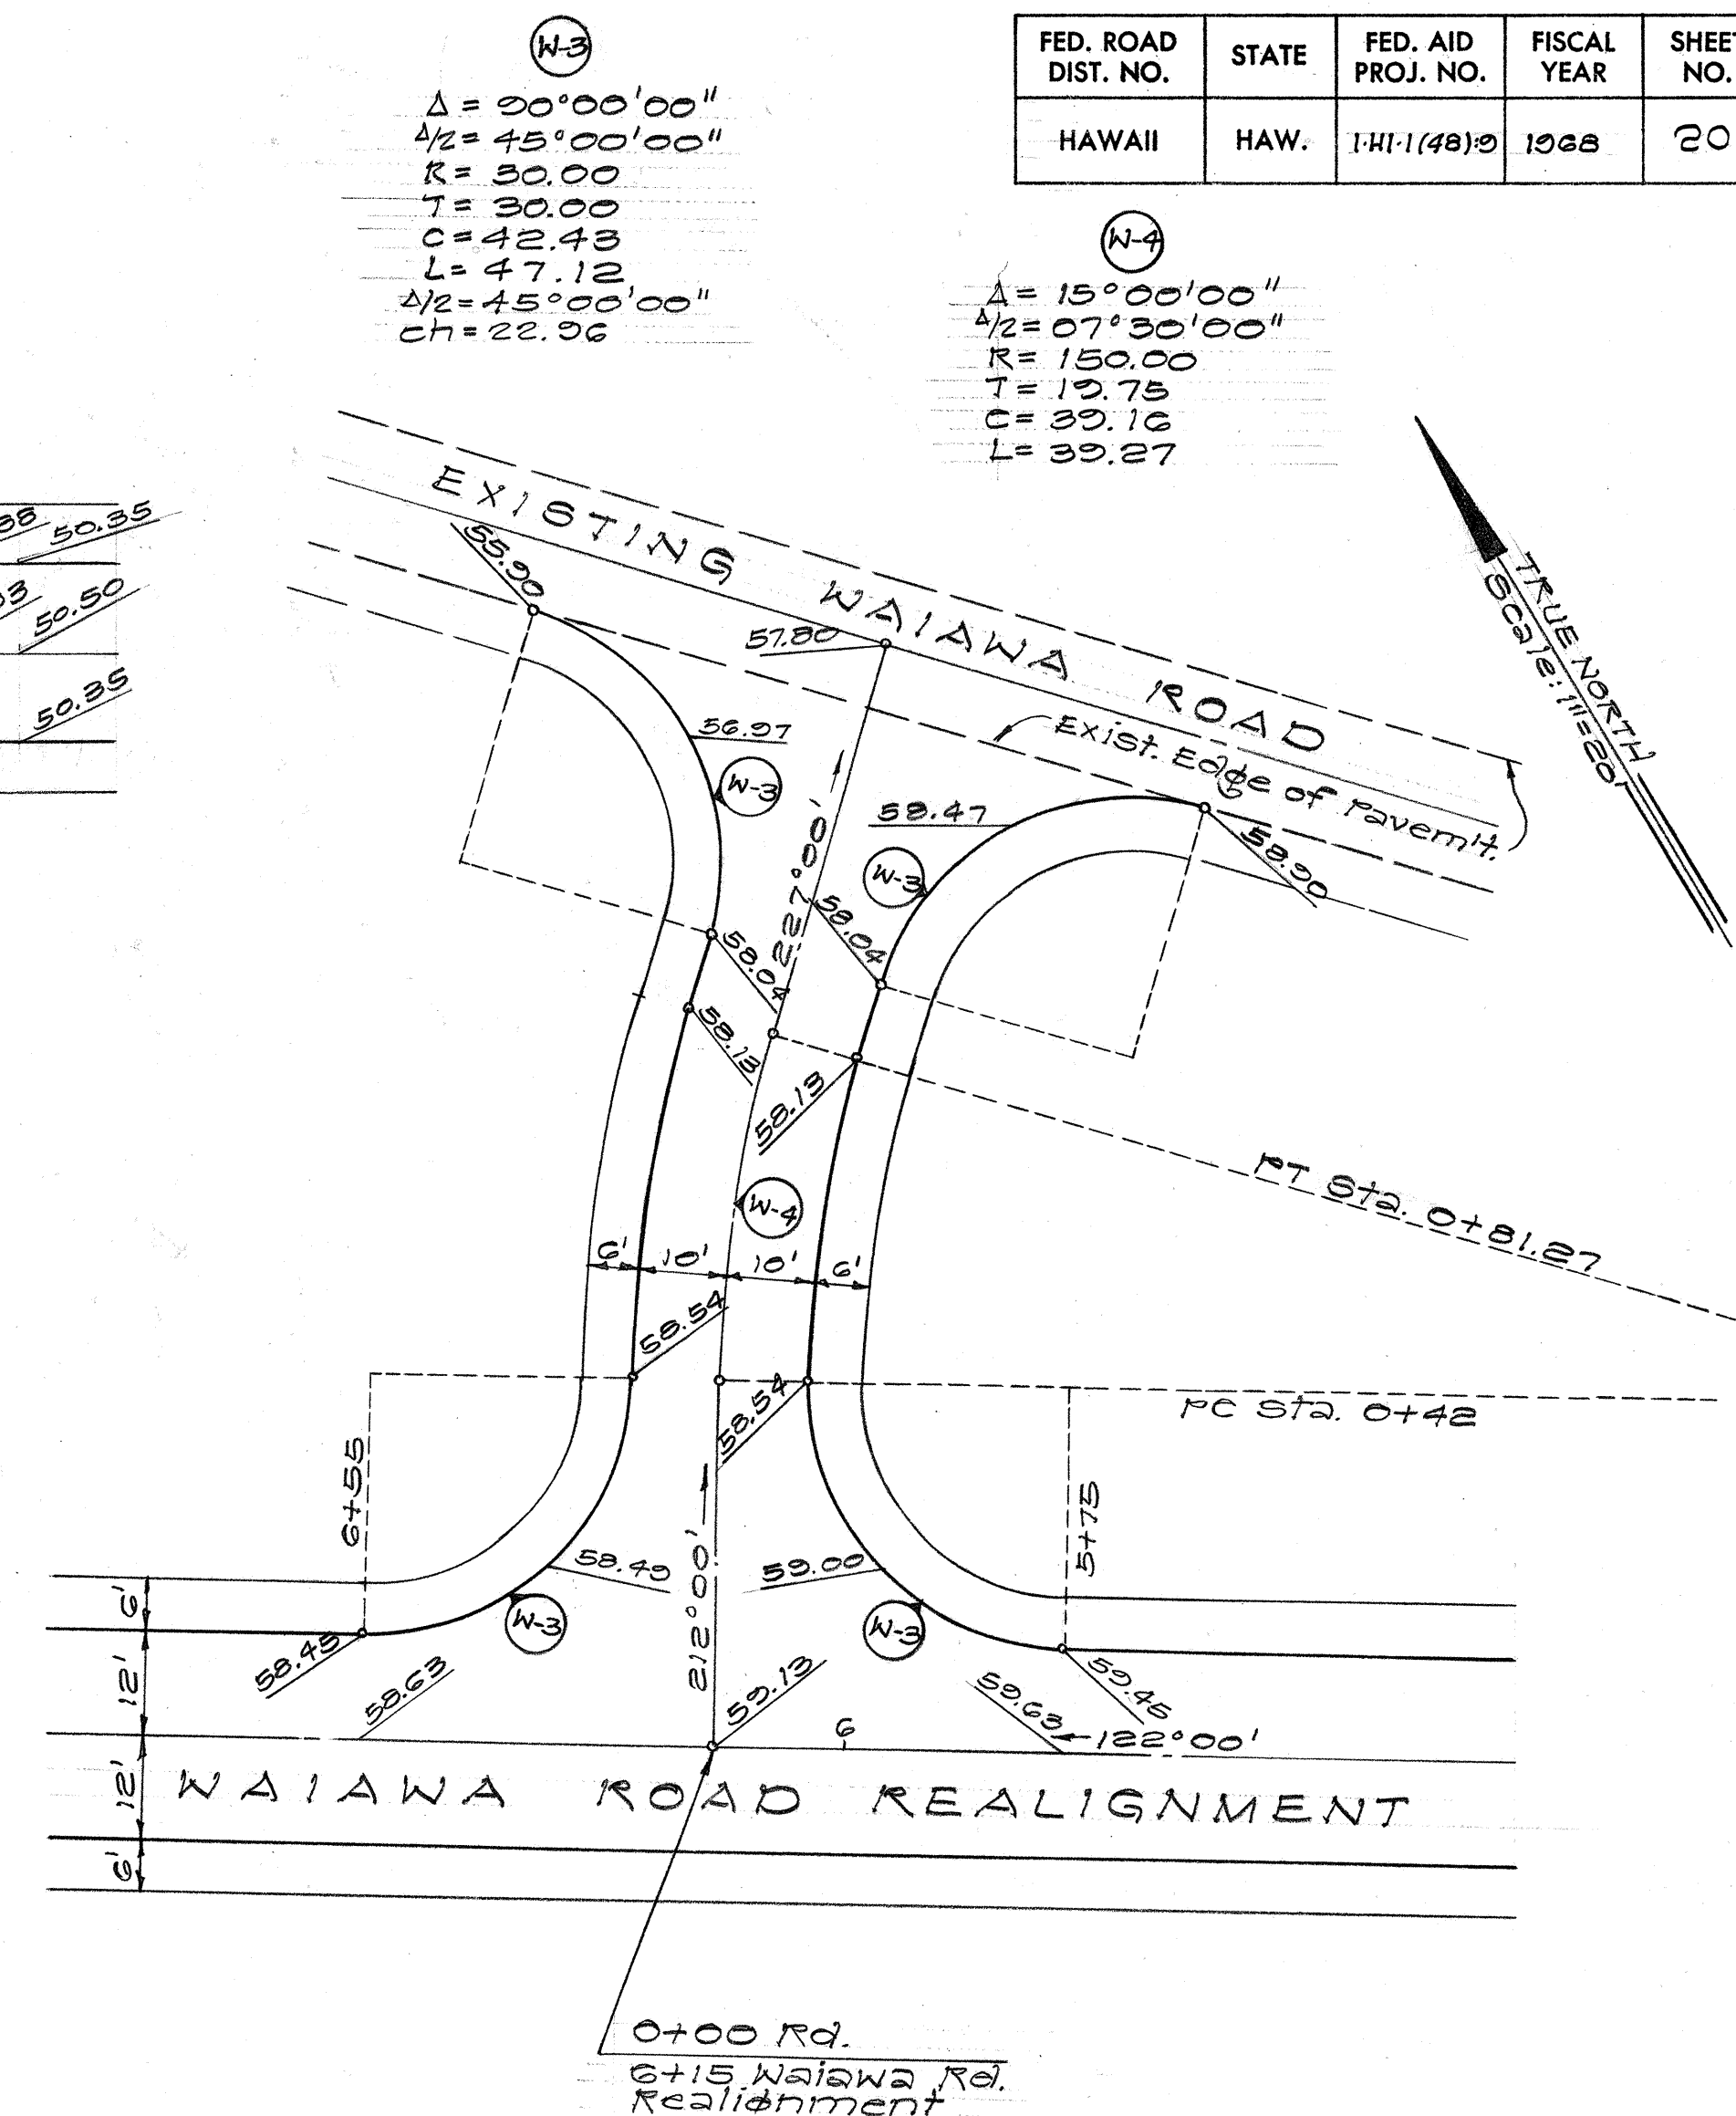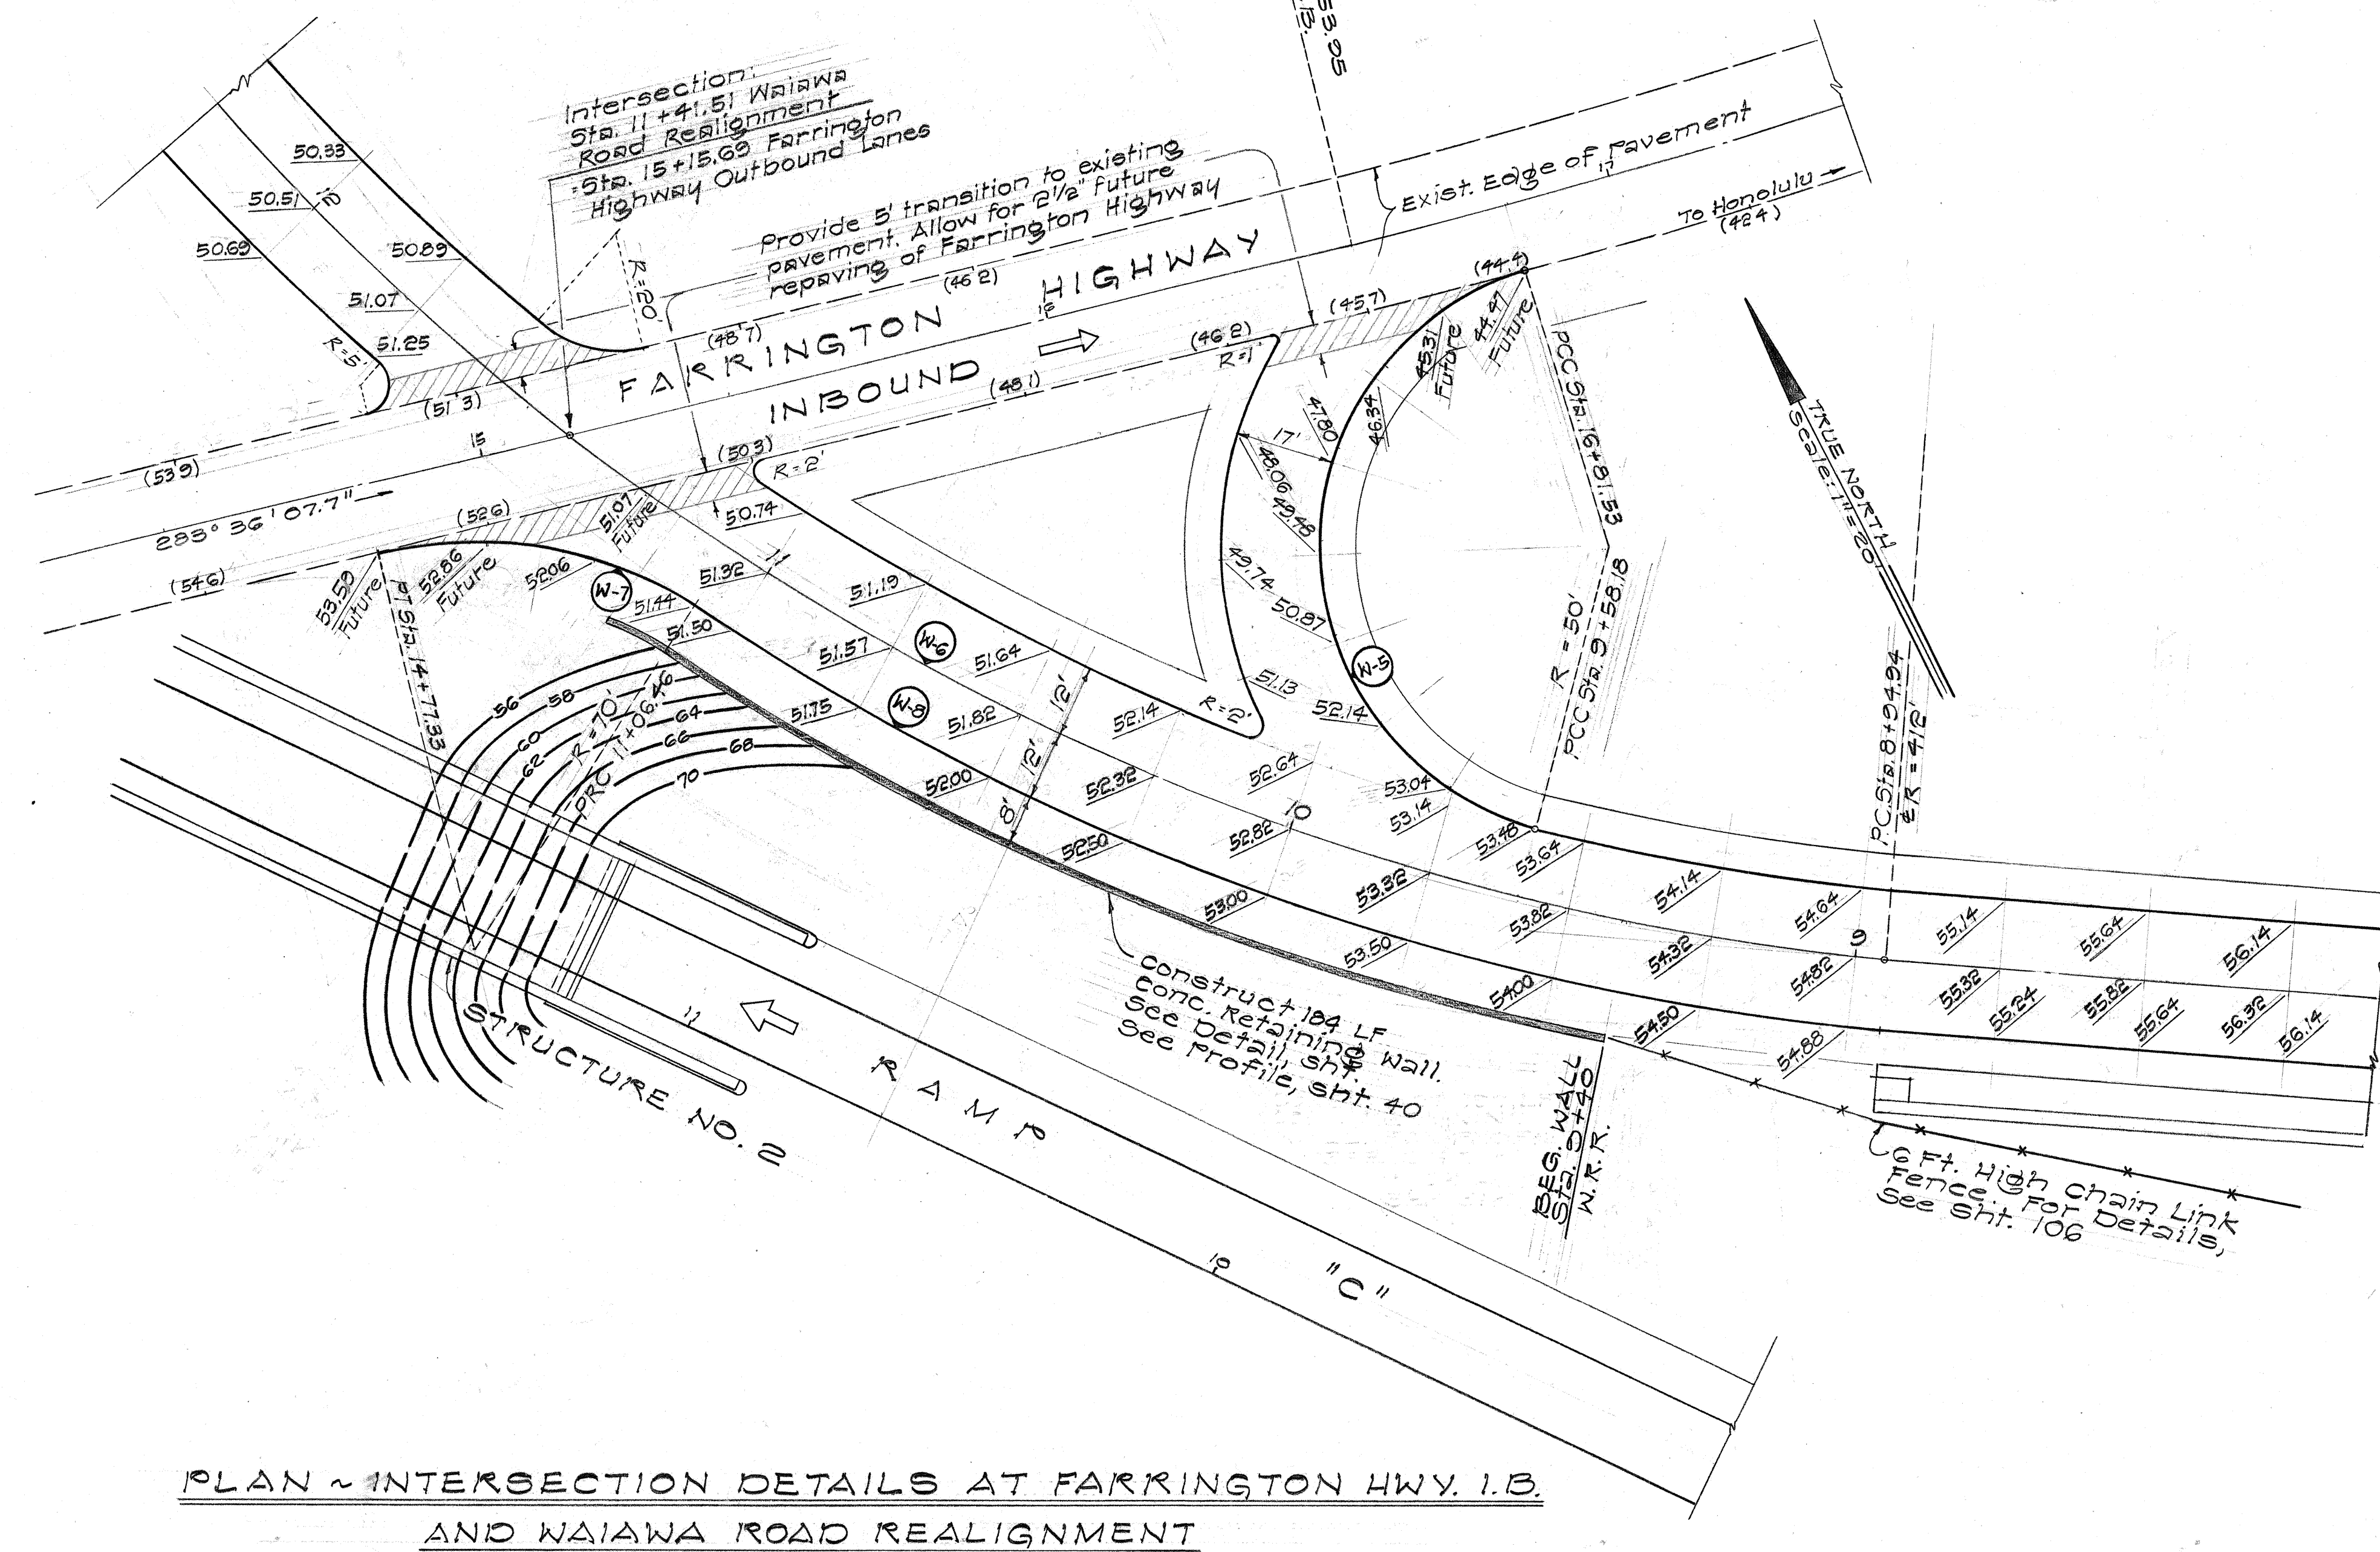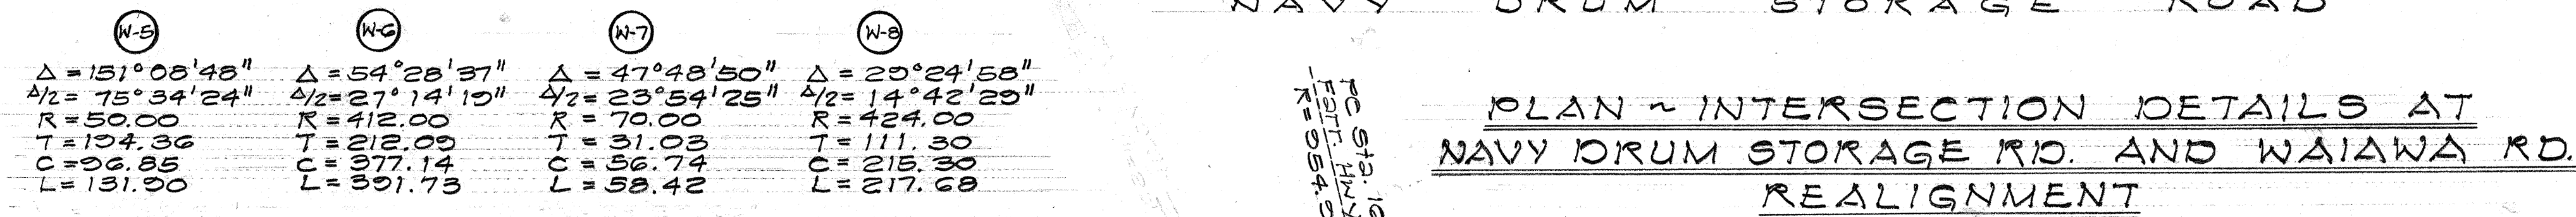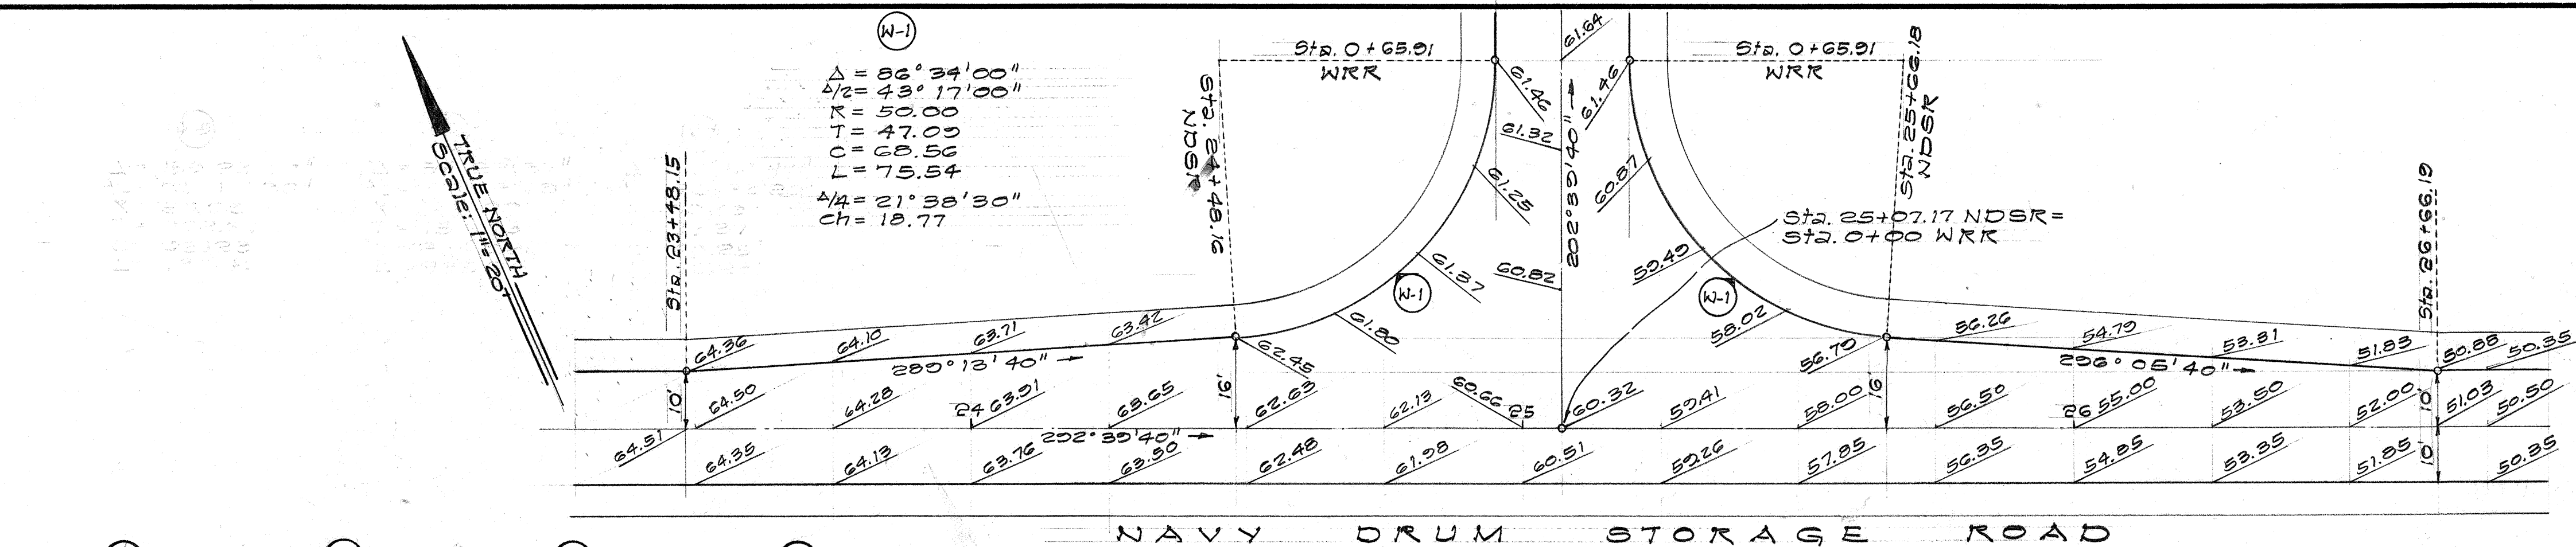

PLAN ~ CONNECTION TO EXISTING
WAIAWA ROAD

ORIGINAL PLAN	SURVEY PLOTTED BY _____	DATE _____
NOTE BOOK	DRAWN BY _____	" _____
	TRACED BY _____	" _____
	DESIGNED BY _____	" _____
	QUANTITIES BY _____	" _____
No. _____	CHECKED BY _____	" _____



THIS WORK WAS PREPARED BY
ME OR UNDER MY SUPERVISION.
Charles Yoon

**STATE OF HAWAII
DEPARTMENT OF TRANSPORTATION
HIGHWAYS DIVISION**

INTERSECTION DETAILS
WAIAWA RD.
REALIGNMENT

F.A.I. PROJ. NO. I-HI-1 (48):9
Scale: 1"=20'

SHEET No. 2 OF 2 SHEETS