


NOTE:
EXISTING SIGNS TO BE REMOVED AND STOCKPILED. SEE SECT. 107 OF SPECIAL PROVISIONS

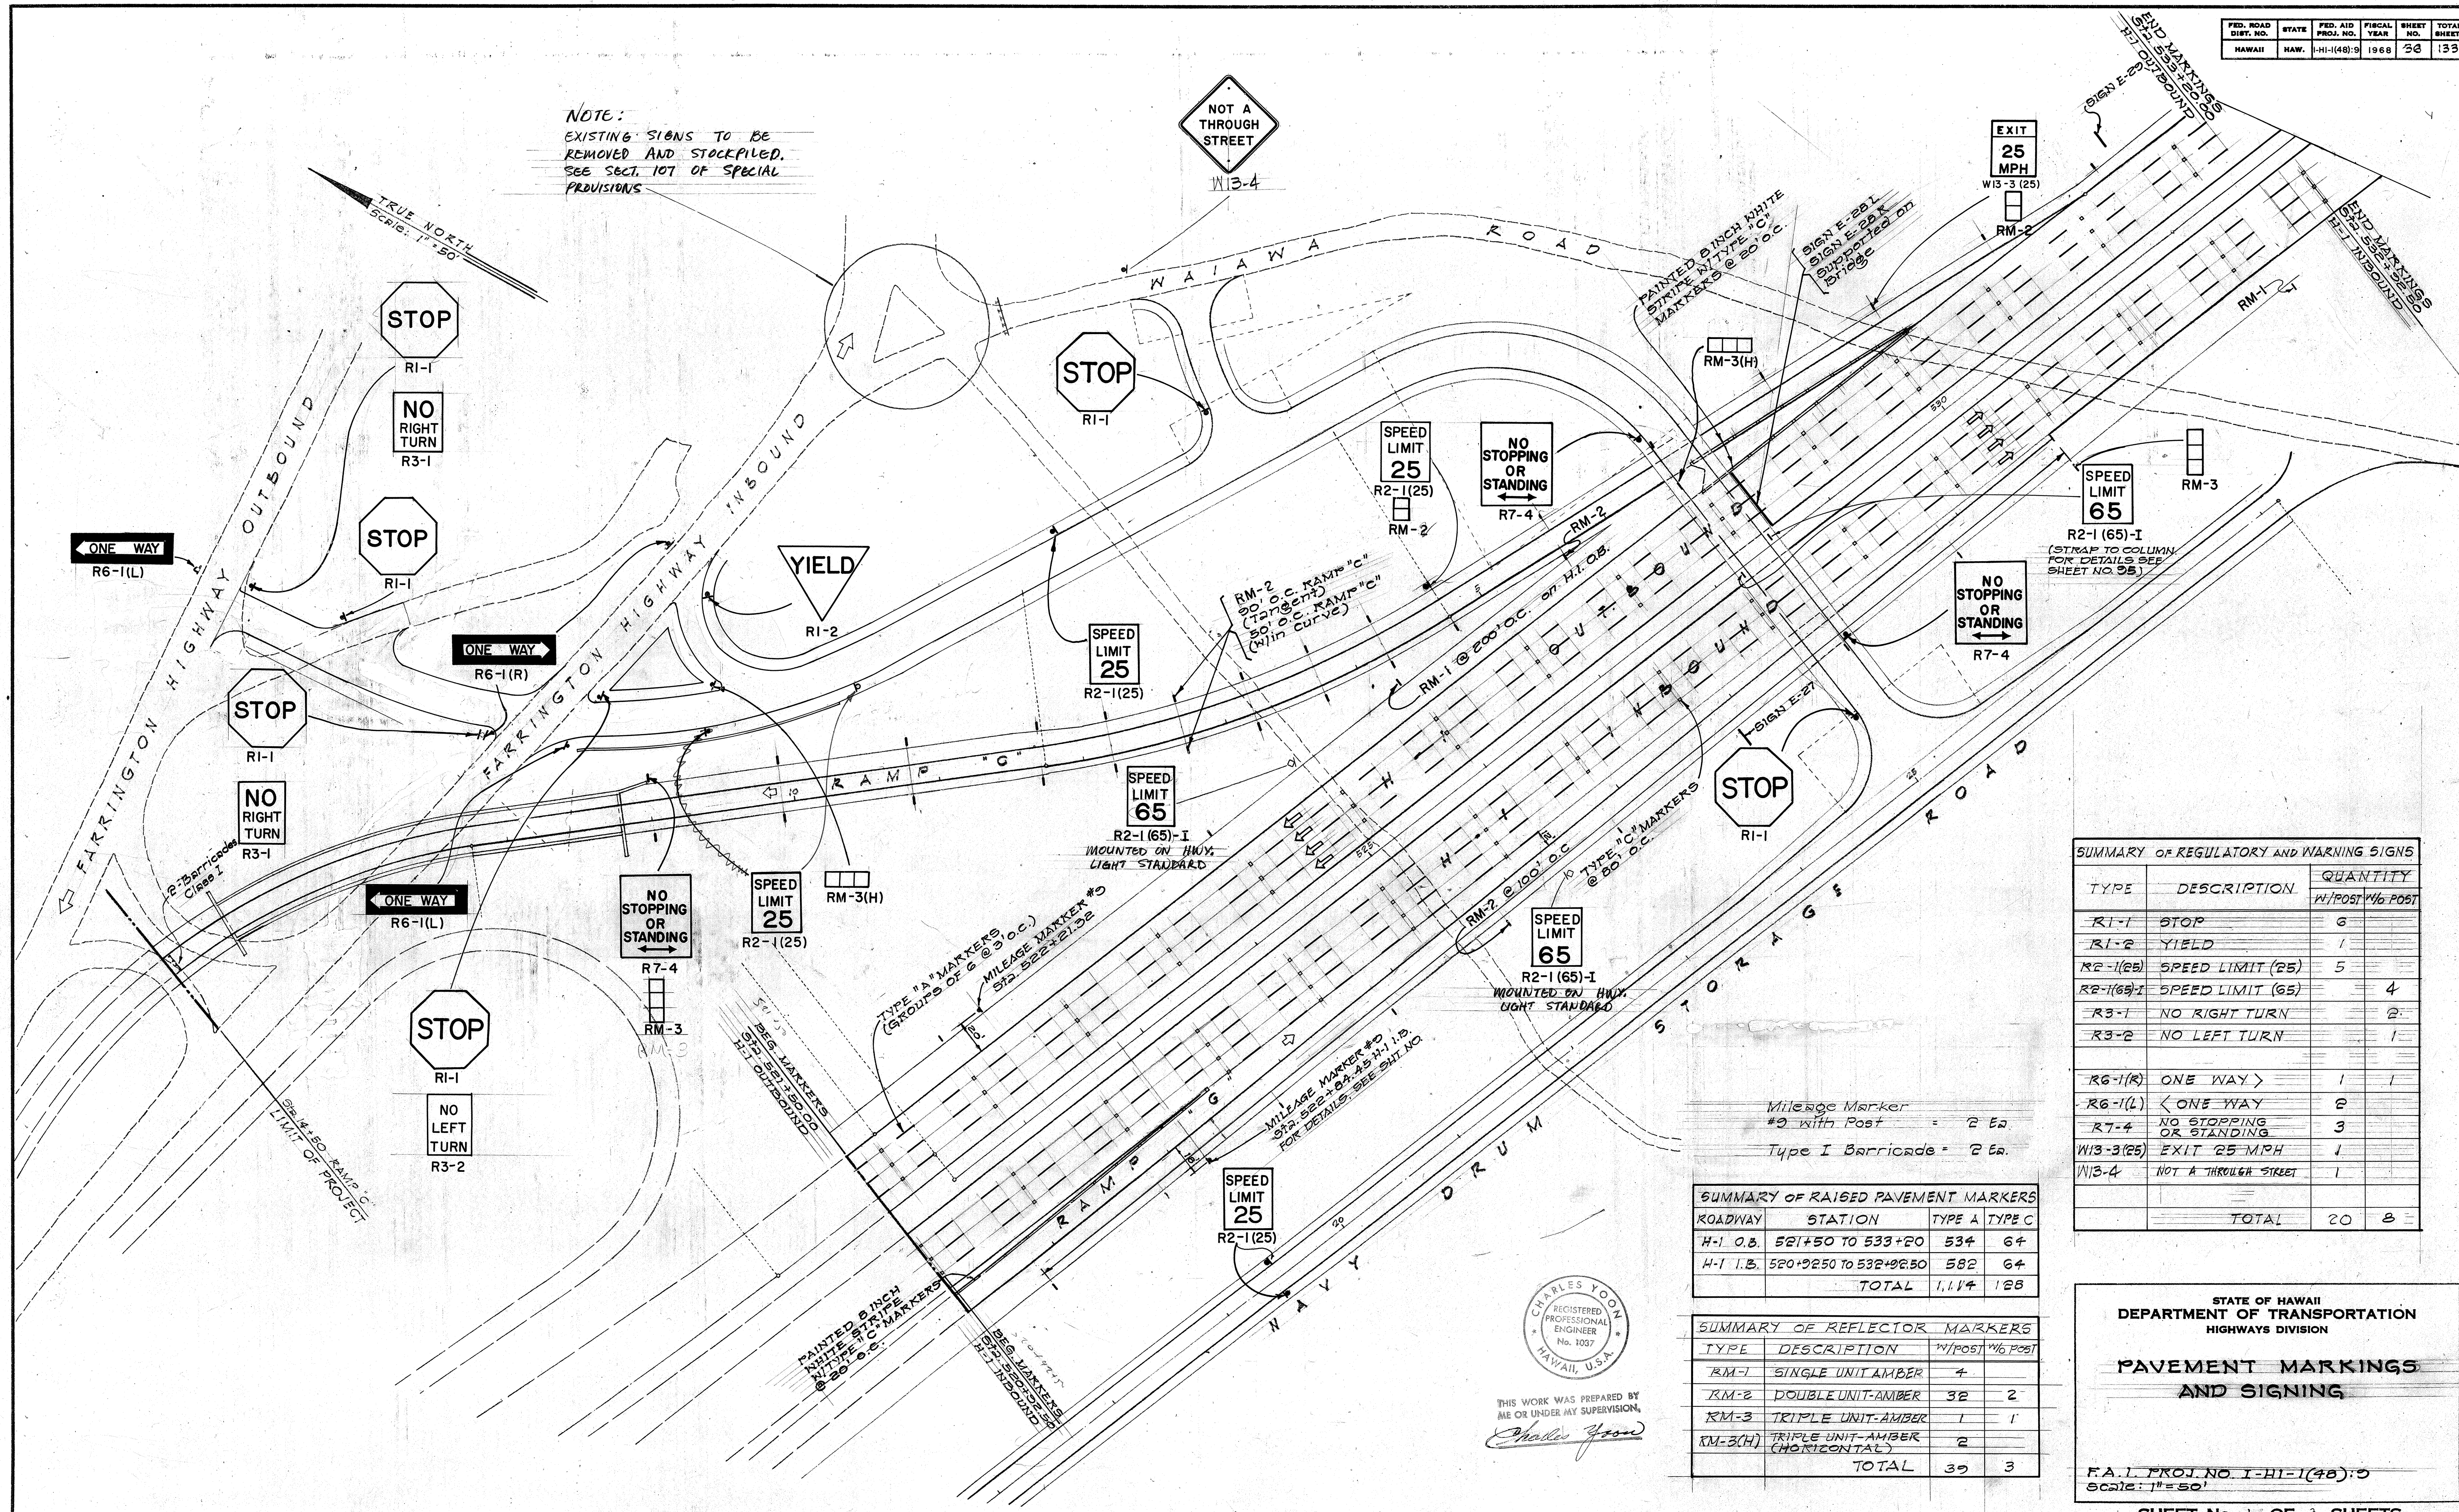

SUMMARY OF REGULATORY AND WARNING SIGNS


TYPE	DESCRIPTION	QUANTITY
R1-1	STOP	6
R1-2	YIELD	1
R2-1(25)	SPEED LIMIT (25)	5
R2-1(65)-I	SPEED LIMIT (65)	4
R3-1	NO RIGHT TURN	2
R3-2	NO LEFT TURN	1
R6-1(R)	ONE WAY	1
R6-1(L)	ONE WAY	2
R7-4	NO STOPPING OR STANDING	3
W13-3(25)	EXIT 25 MPH	1
W13-4	NOT A THROUGH STREET	1
TOTAL		20

SUMMARY OF RAISED PAVEMENT MARKERS

ROADWAY	STATION	TYPE A	TYPE C
H-1 O.B.	521+50 TO 533+20	534	64
H-1 I.B.	520+2250 TO 532+2250	582	64
TOTAL		1,114	128

SUMMARY OF REFLECTOR MARKERS

TYPE	DESCRIPTION	W/POST	W/O POST
RM-1	SINGLE UNIT-AMBER	4	
RM-2	DOUBLE UNIT-AMBER	32	2
RM-3	TRIPLE UNIT-AMBER	1	1
RM-3(H)	TRIPLE UNIT-AMBER (HORIZONTAL)	2	
TOTAL		39	3

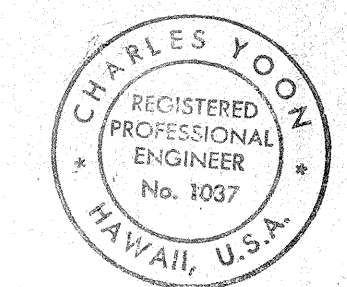

THIS WORK WAS PREPARED BY ME OR UNDER MY SUPERVISION,
Charles Yoon


STATE OF HAWAII
DEPARTMENT OF TRANSPORTATION
HIGHWAYS DIVISION

PAVEMENT MARKINGS AND SIGNING


F.A.I. PROJ. NO. 1-HI-1(48)-D
Scale: 1"=50'

SHEET No. 1 OF 3 SHEETS

FED. ROAD DIST. NO.	STATE	FED. AID PROJ. NO.	FISCAL YEAR	SHEET NO.	TOTAL SHEETS
HAWAII	HAW.	I-H-1(48):2	1968	37	133

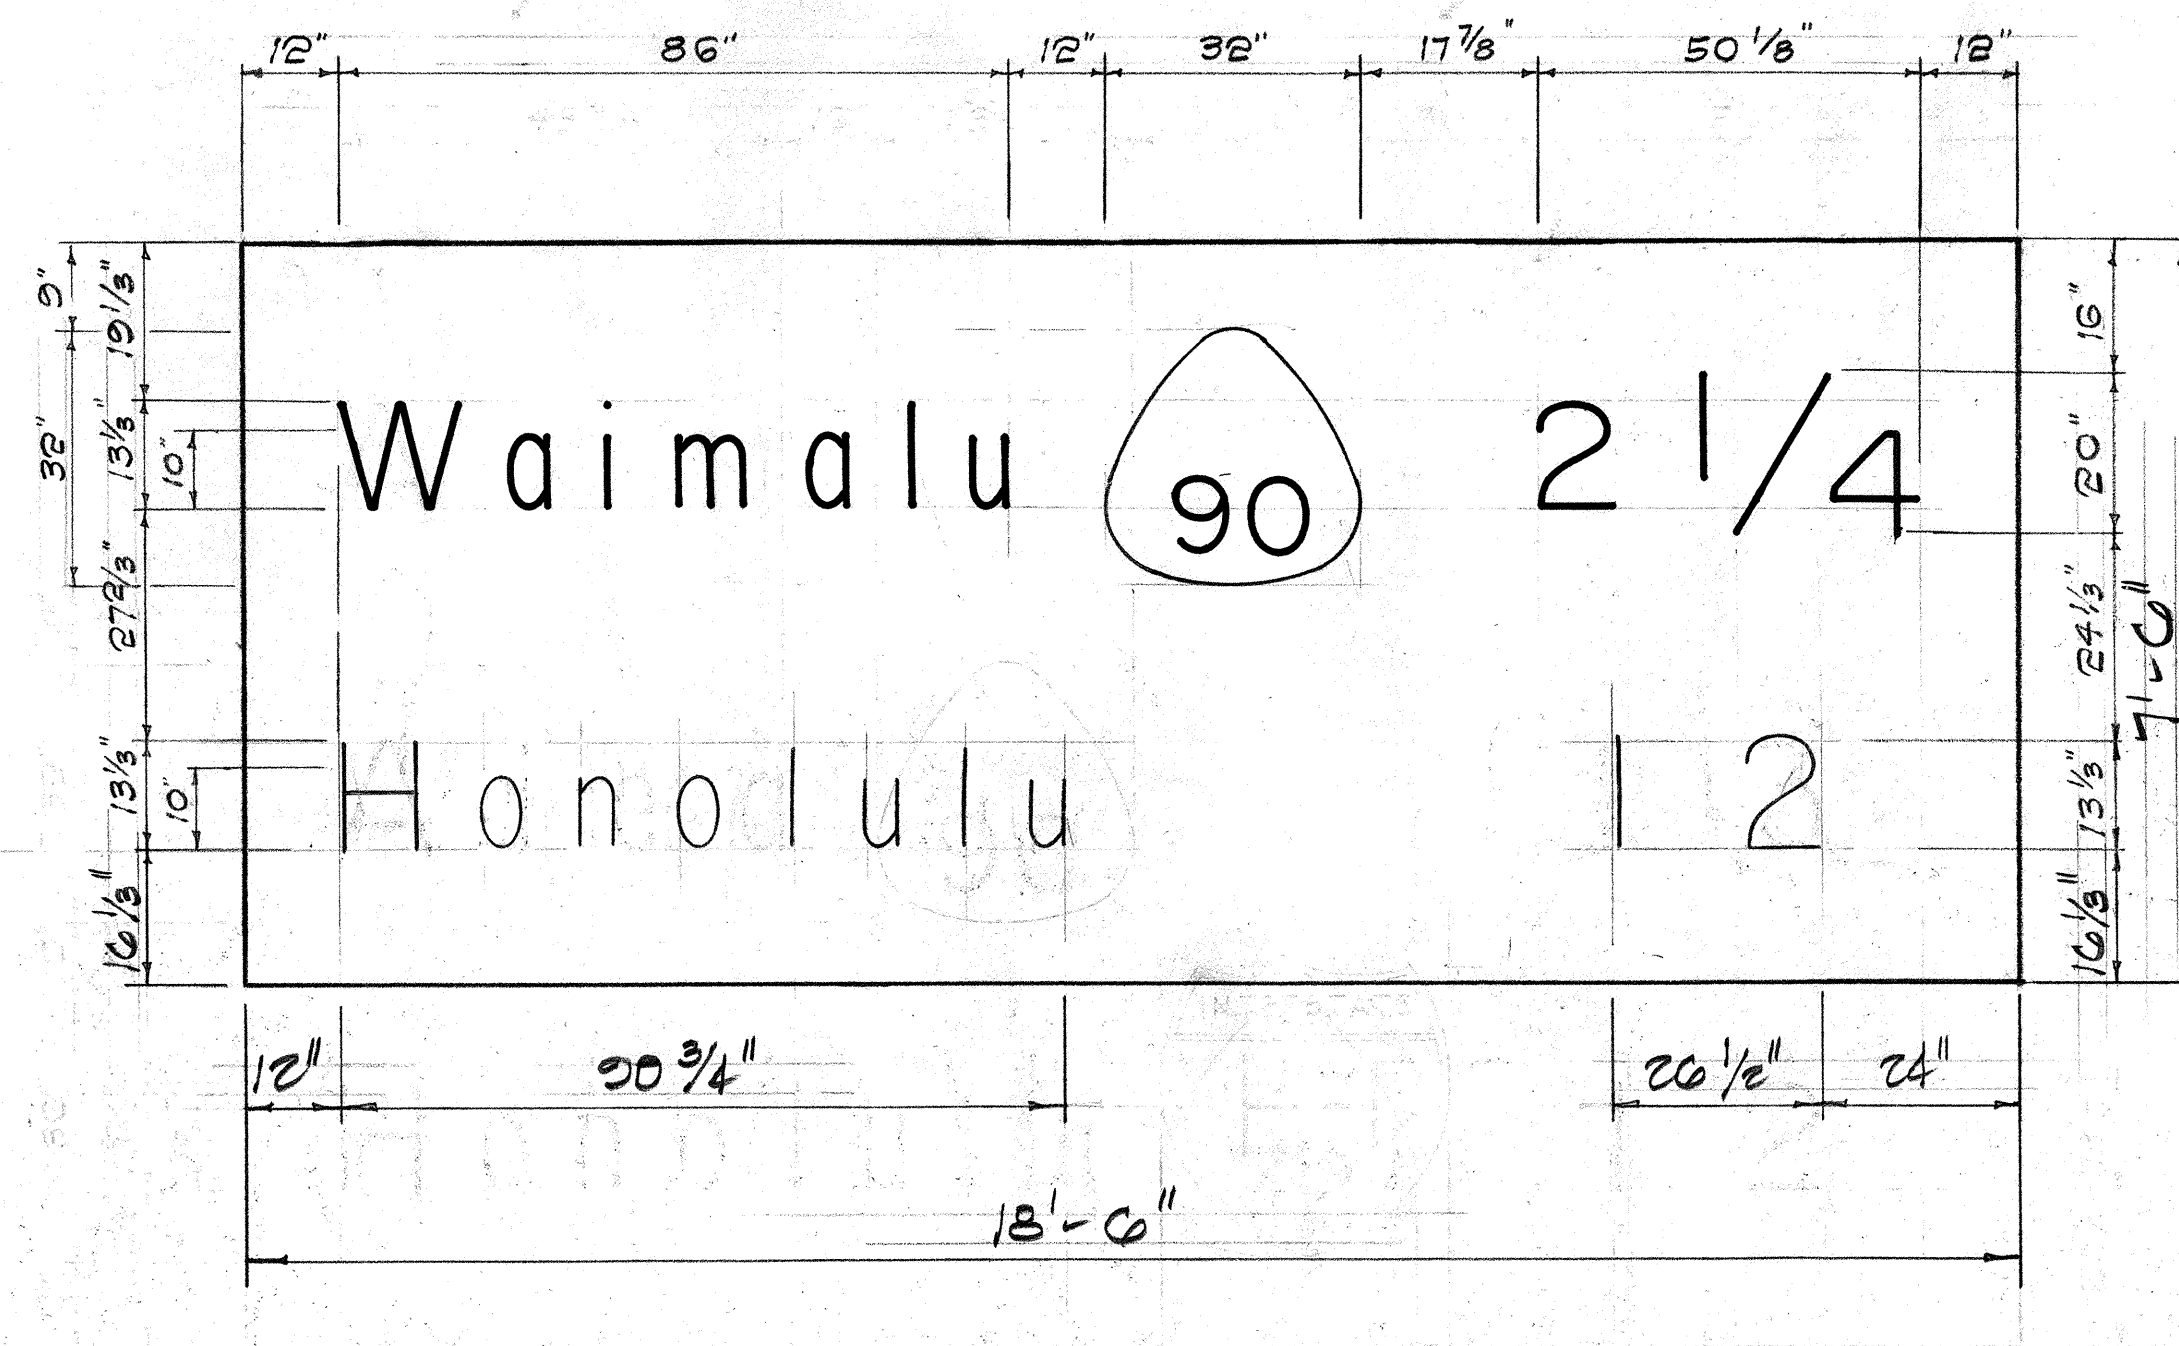


SIGN E-27

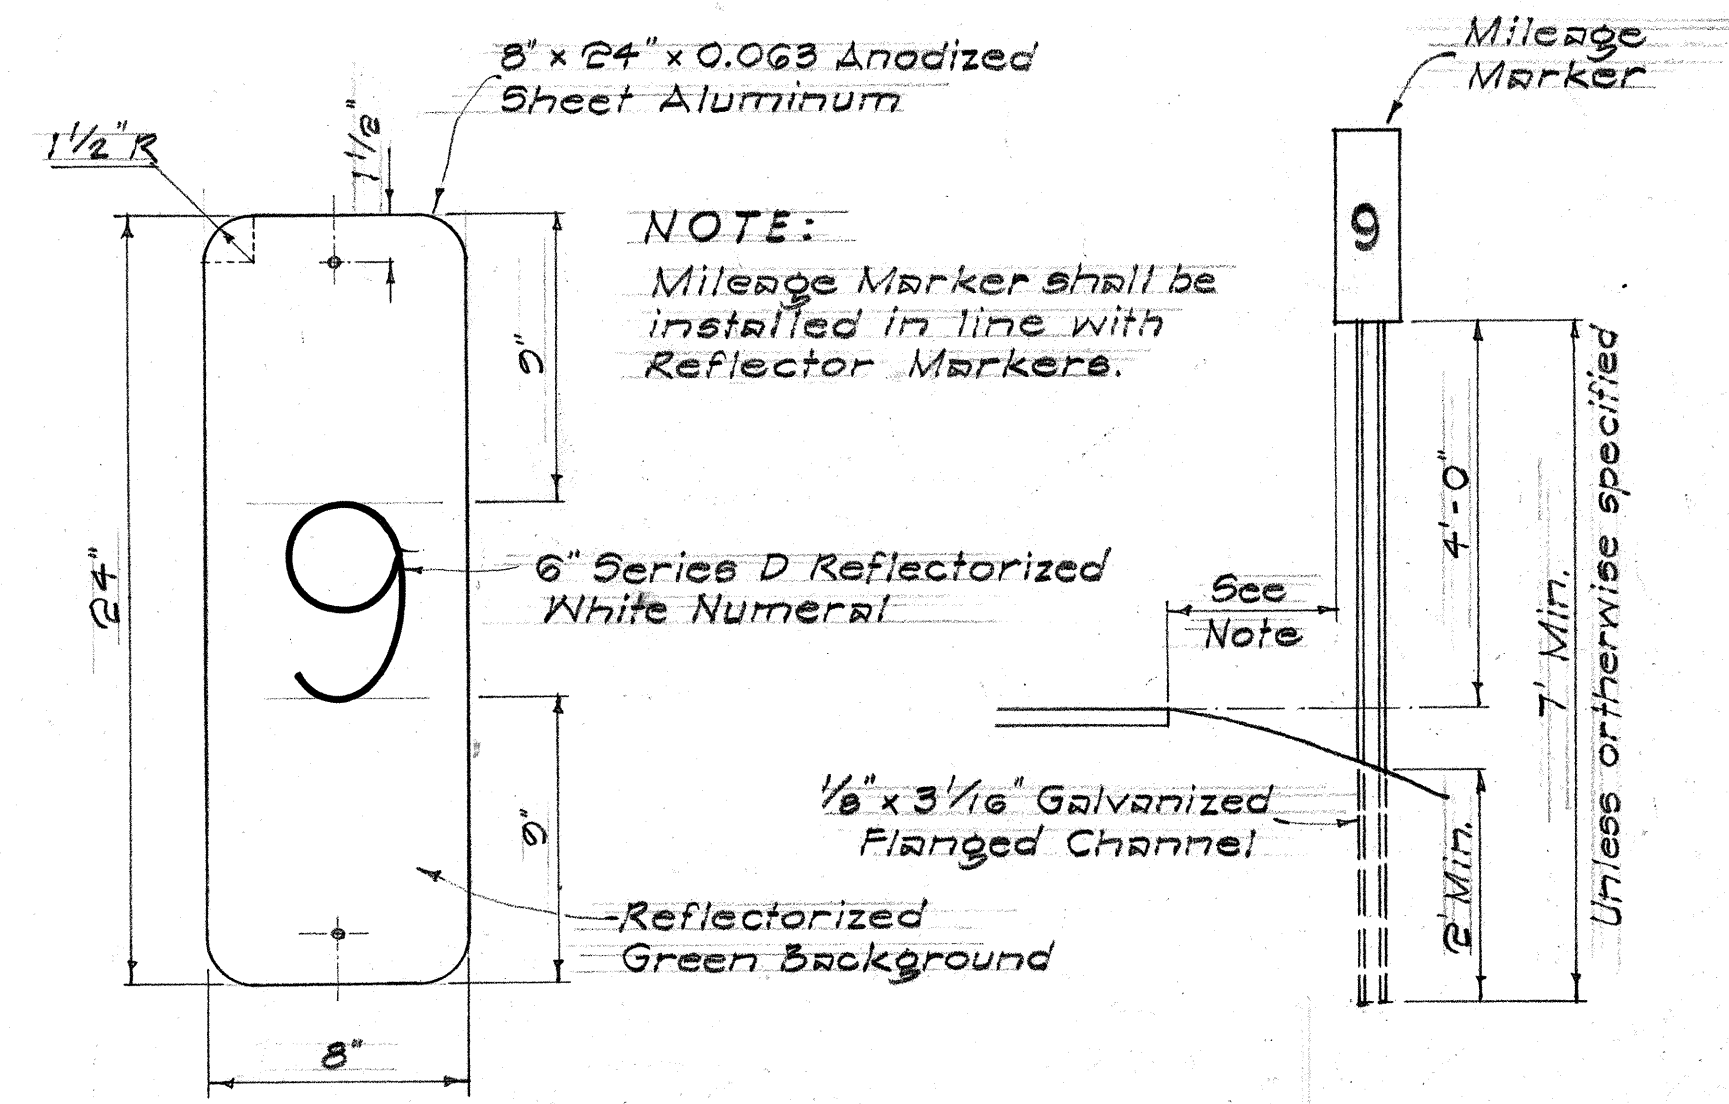


MM(9) 8' x 24'


DETAILS OF MILEAGE MARKER #9

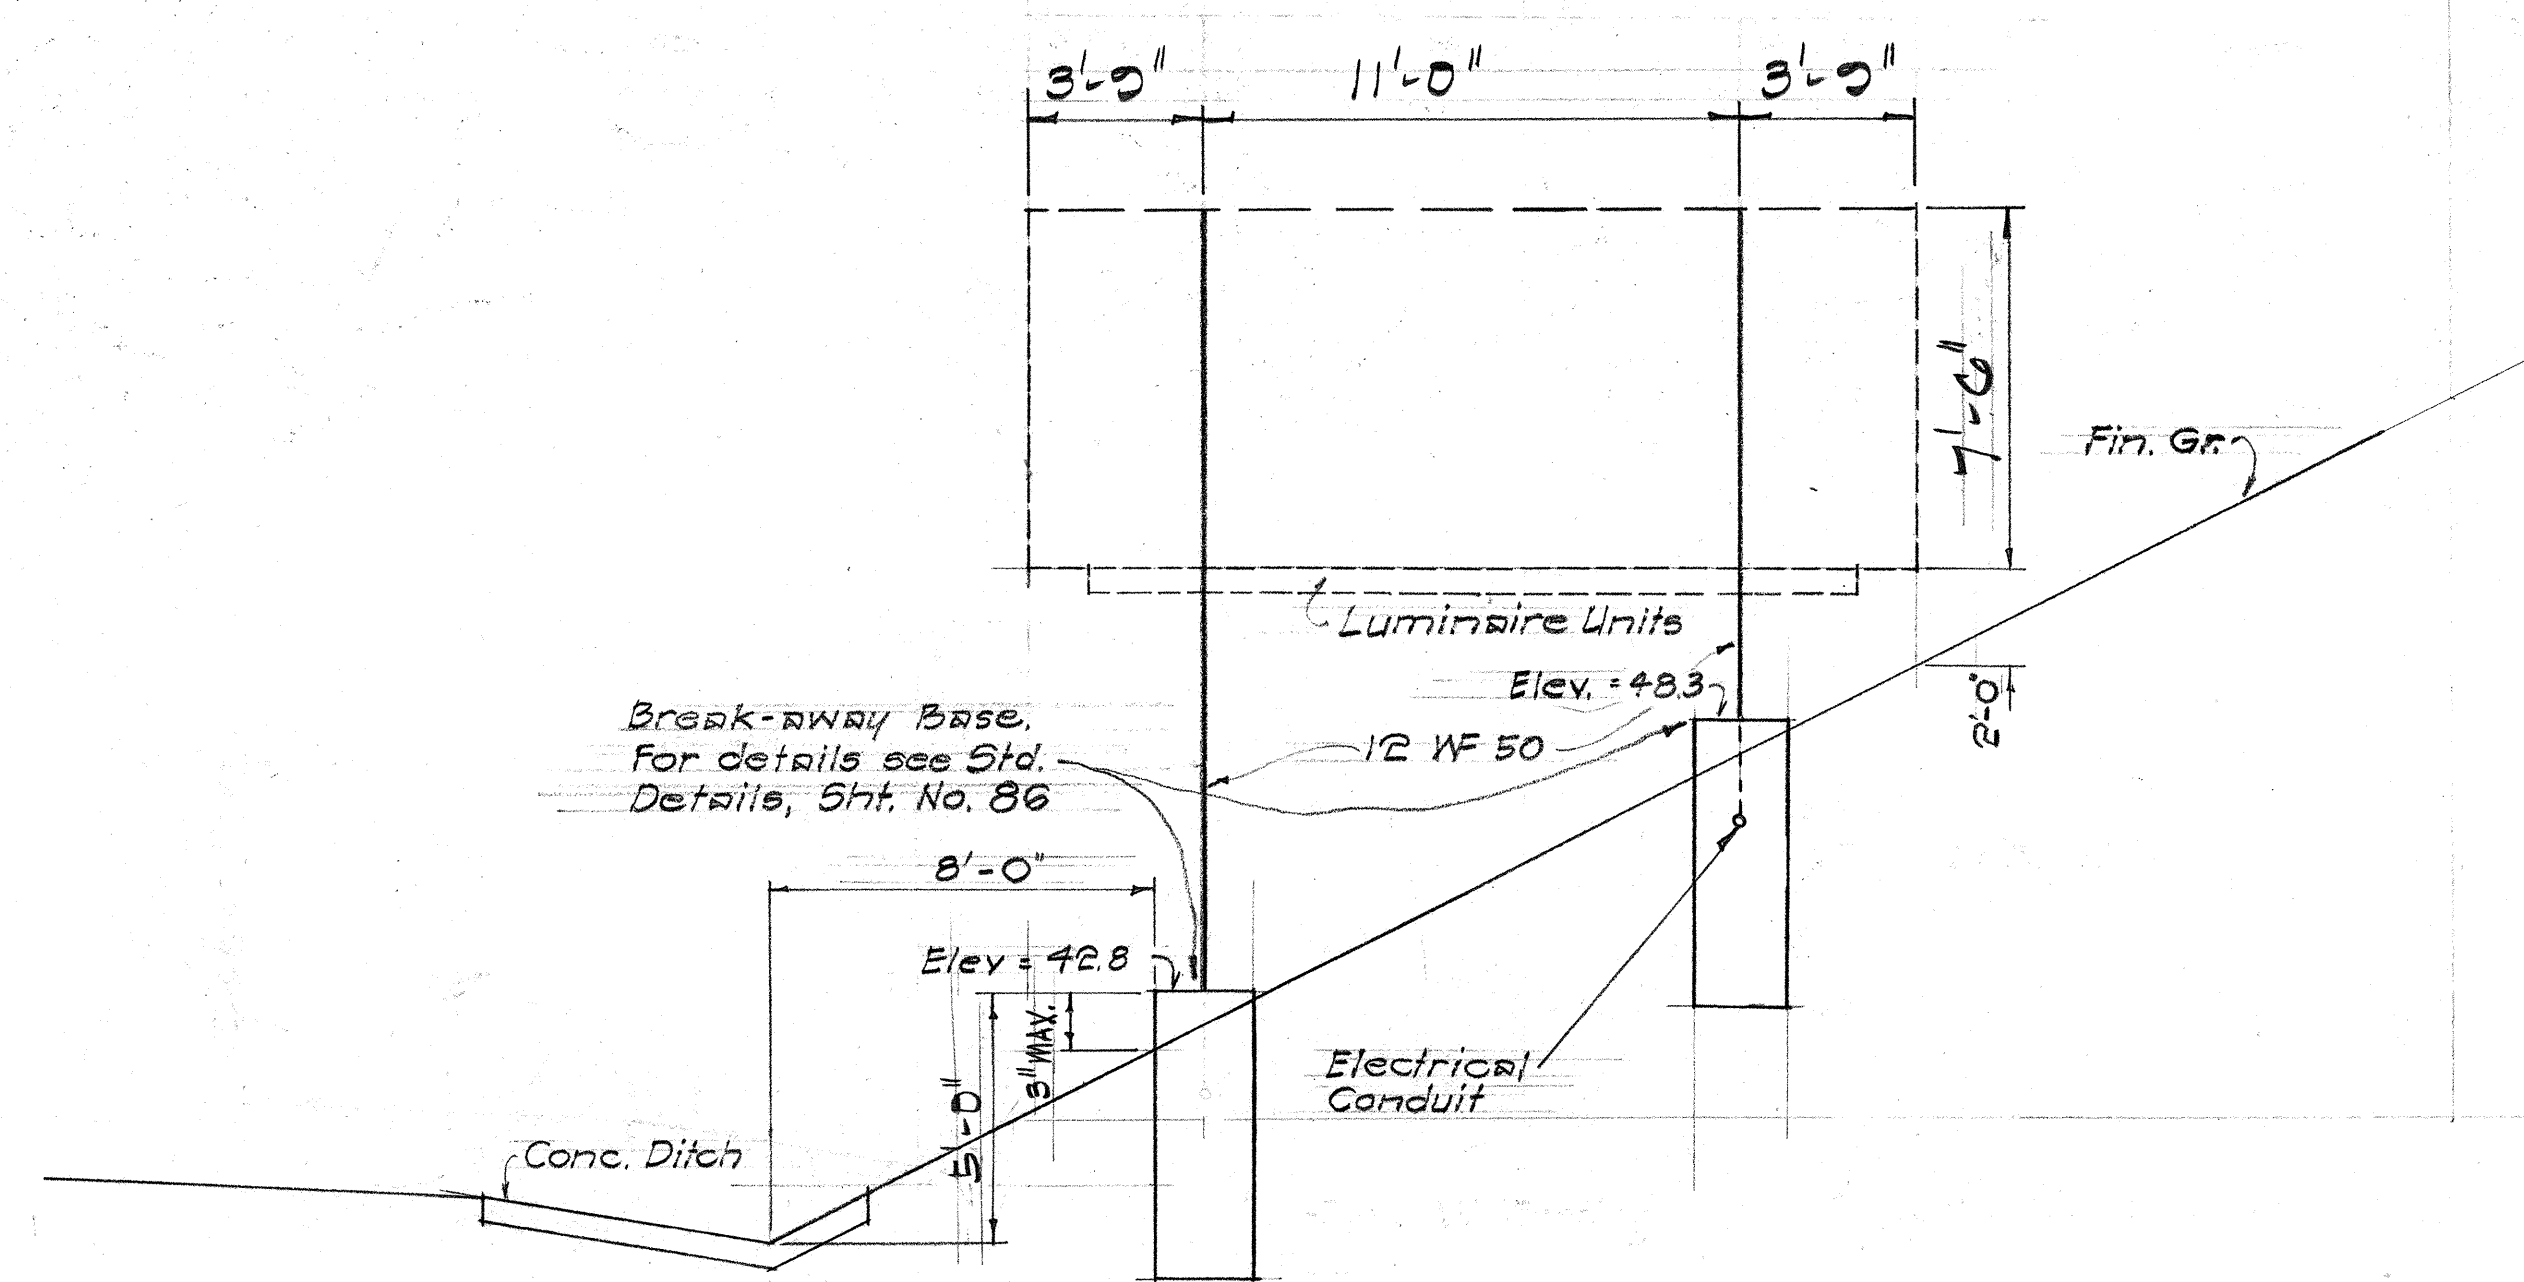

SUPPORT FOR SIGN E-27
STA. 527 + 75

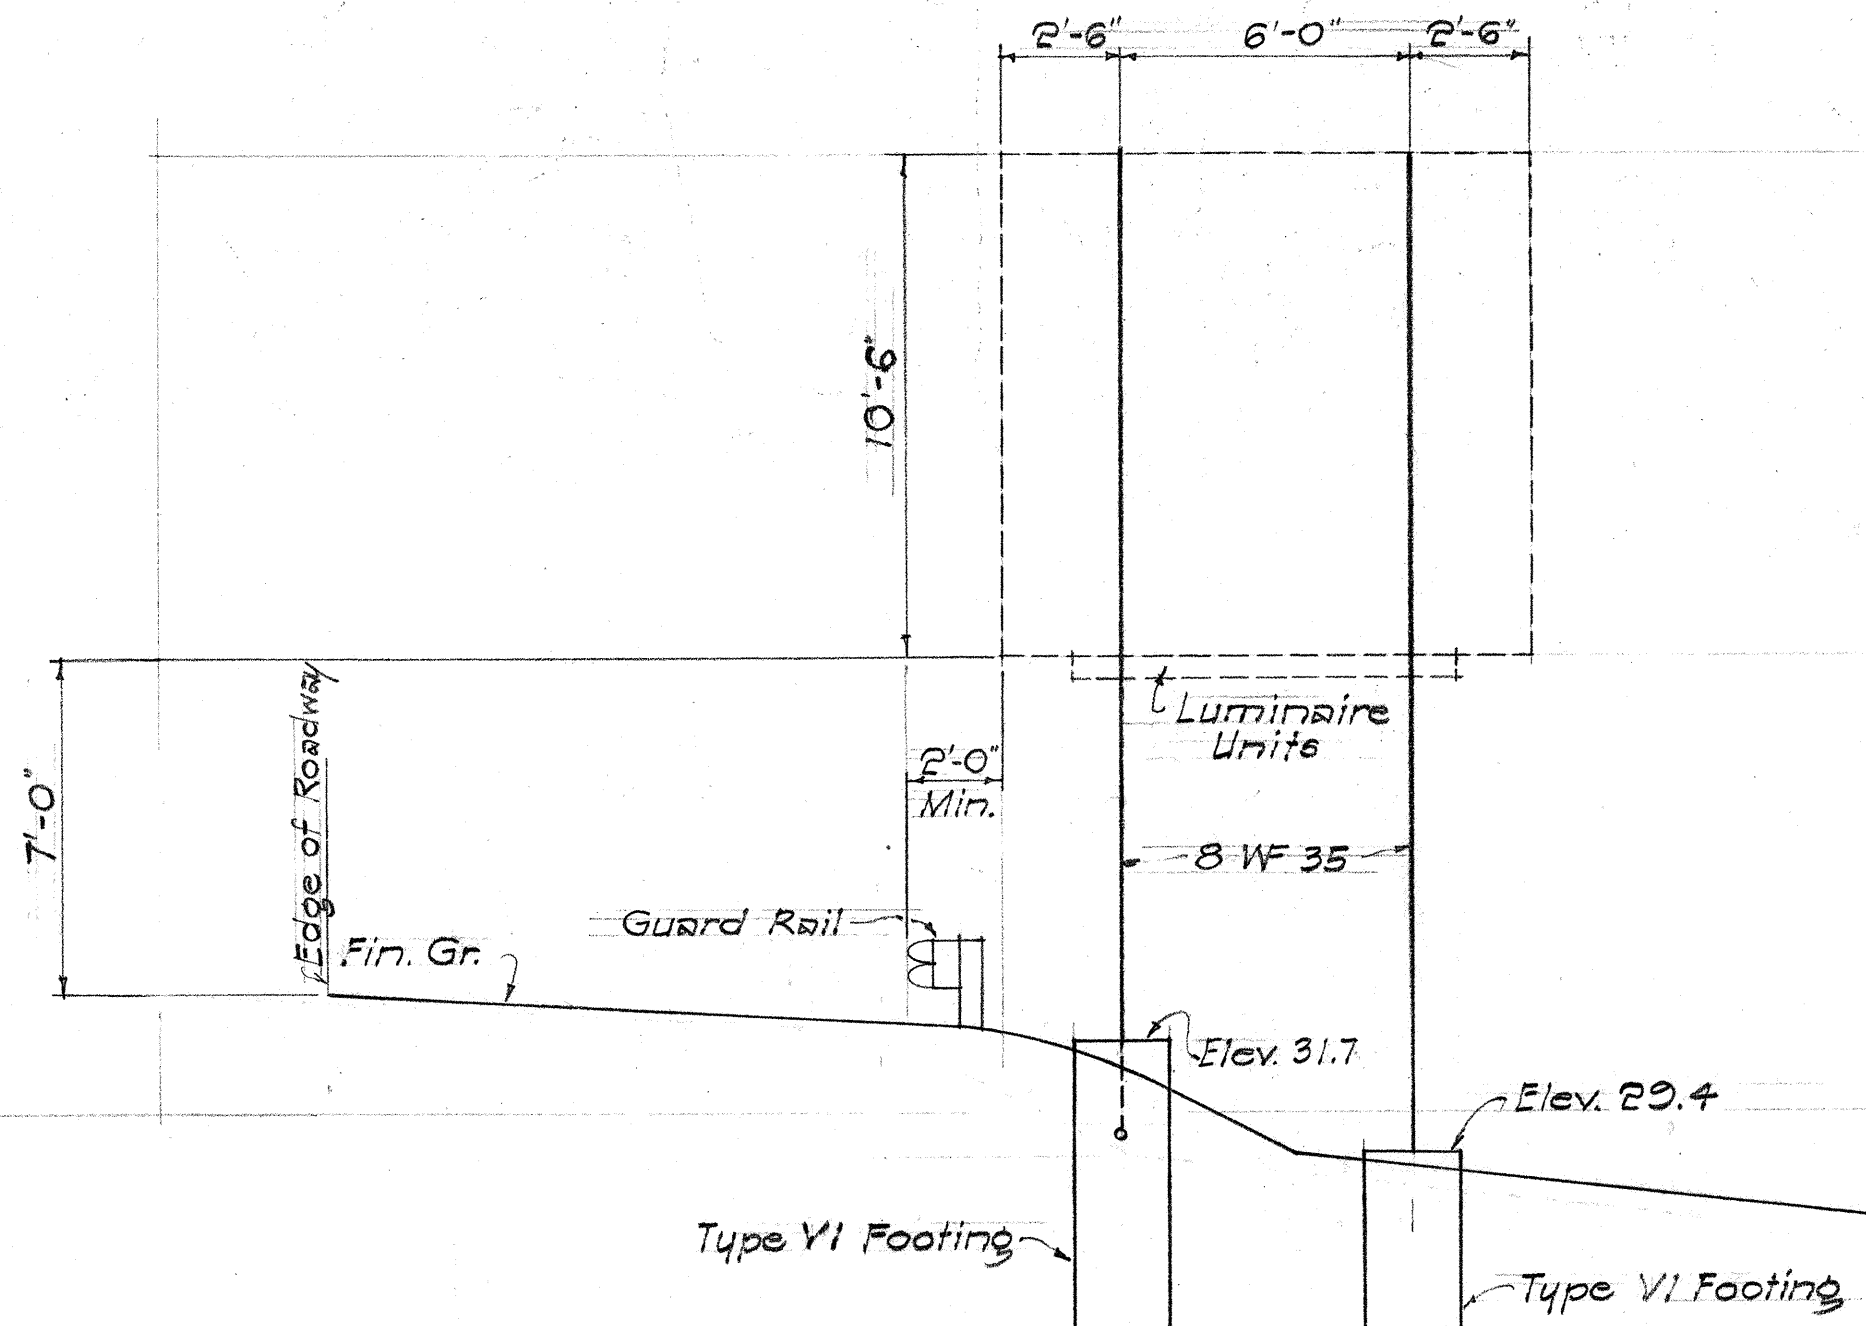

SUPPORT FOR SIGN E-29
STA. 532 + 00

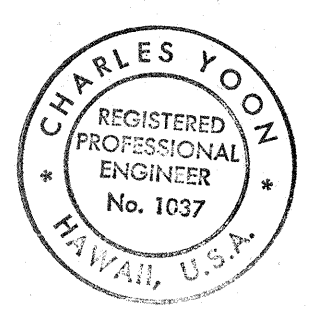

THIS WORK WAS PREPARED BY
ME OR UNDER MY SUPERVISION.
Charles Yoo







STATE OF HAWAII
DEPARTMENT OF TRANSPORTATION
HIGHWAYS DIVISION

**EXPRESSWAY SIGN
DETAILS**

F.A.I. PROJ. NO. I-H-1(48):2

SHEET No. 2 OF 3 SHEETS

FED. ROAD DIST. NO.	STATE	FED. AID PROJ. NO.	FISCAL YEAR	SHEET NO.	TOTAL SHEETS
HAWAII	HAW.	I-HI-1(48):2	1968	38	133

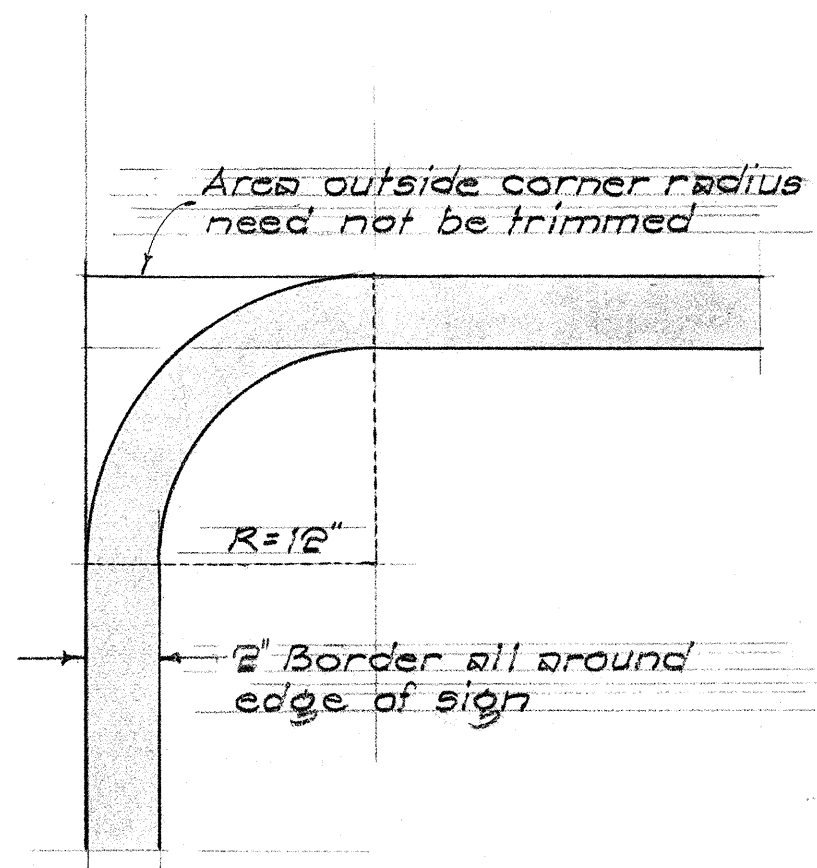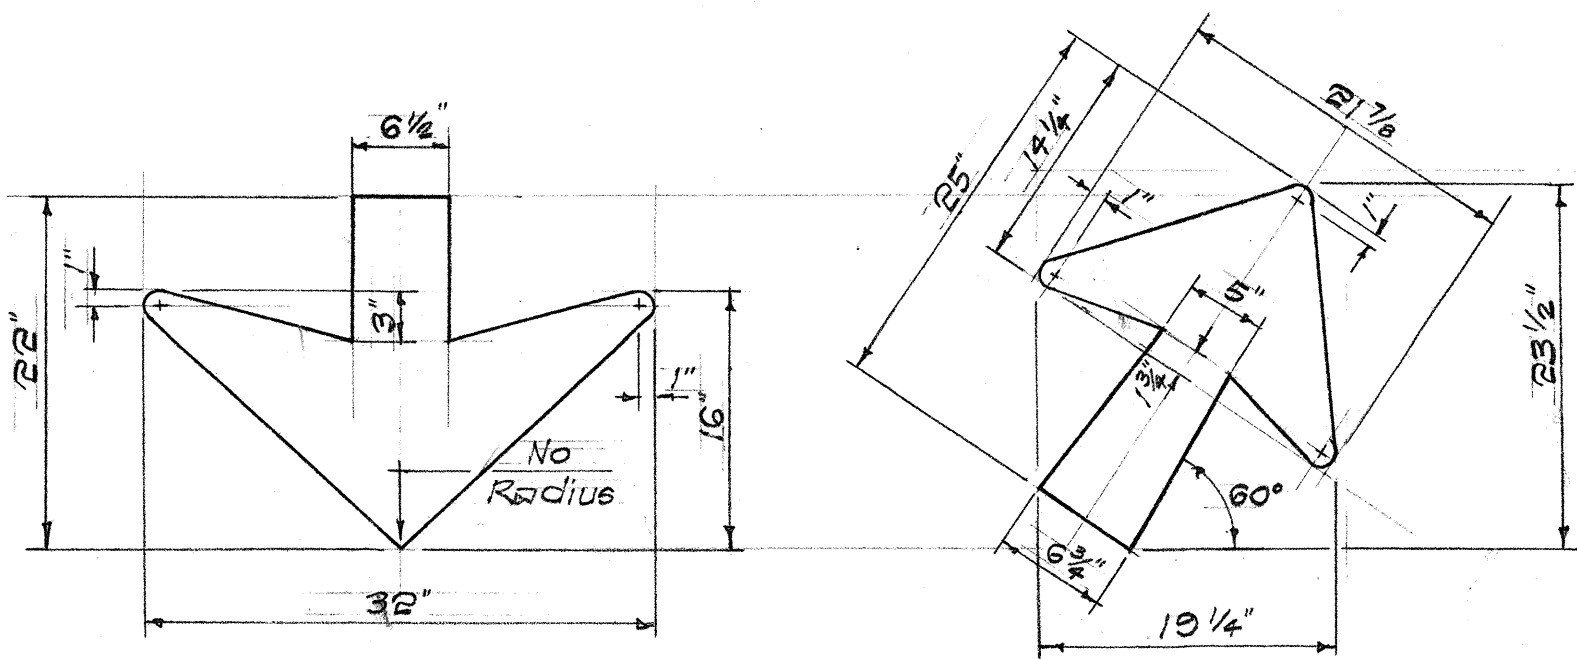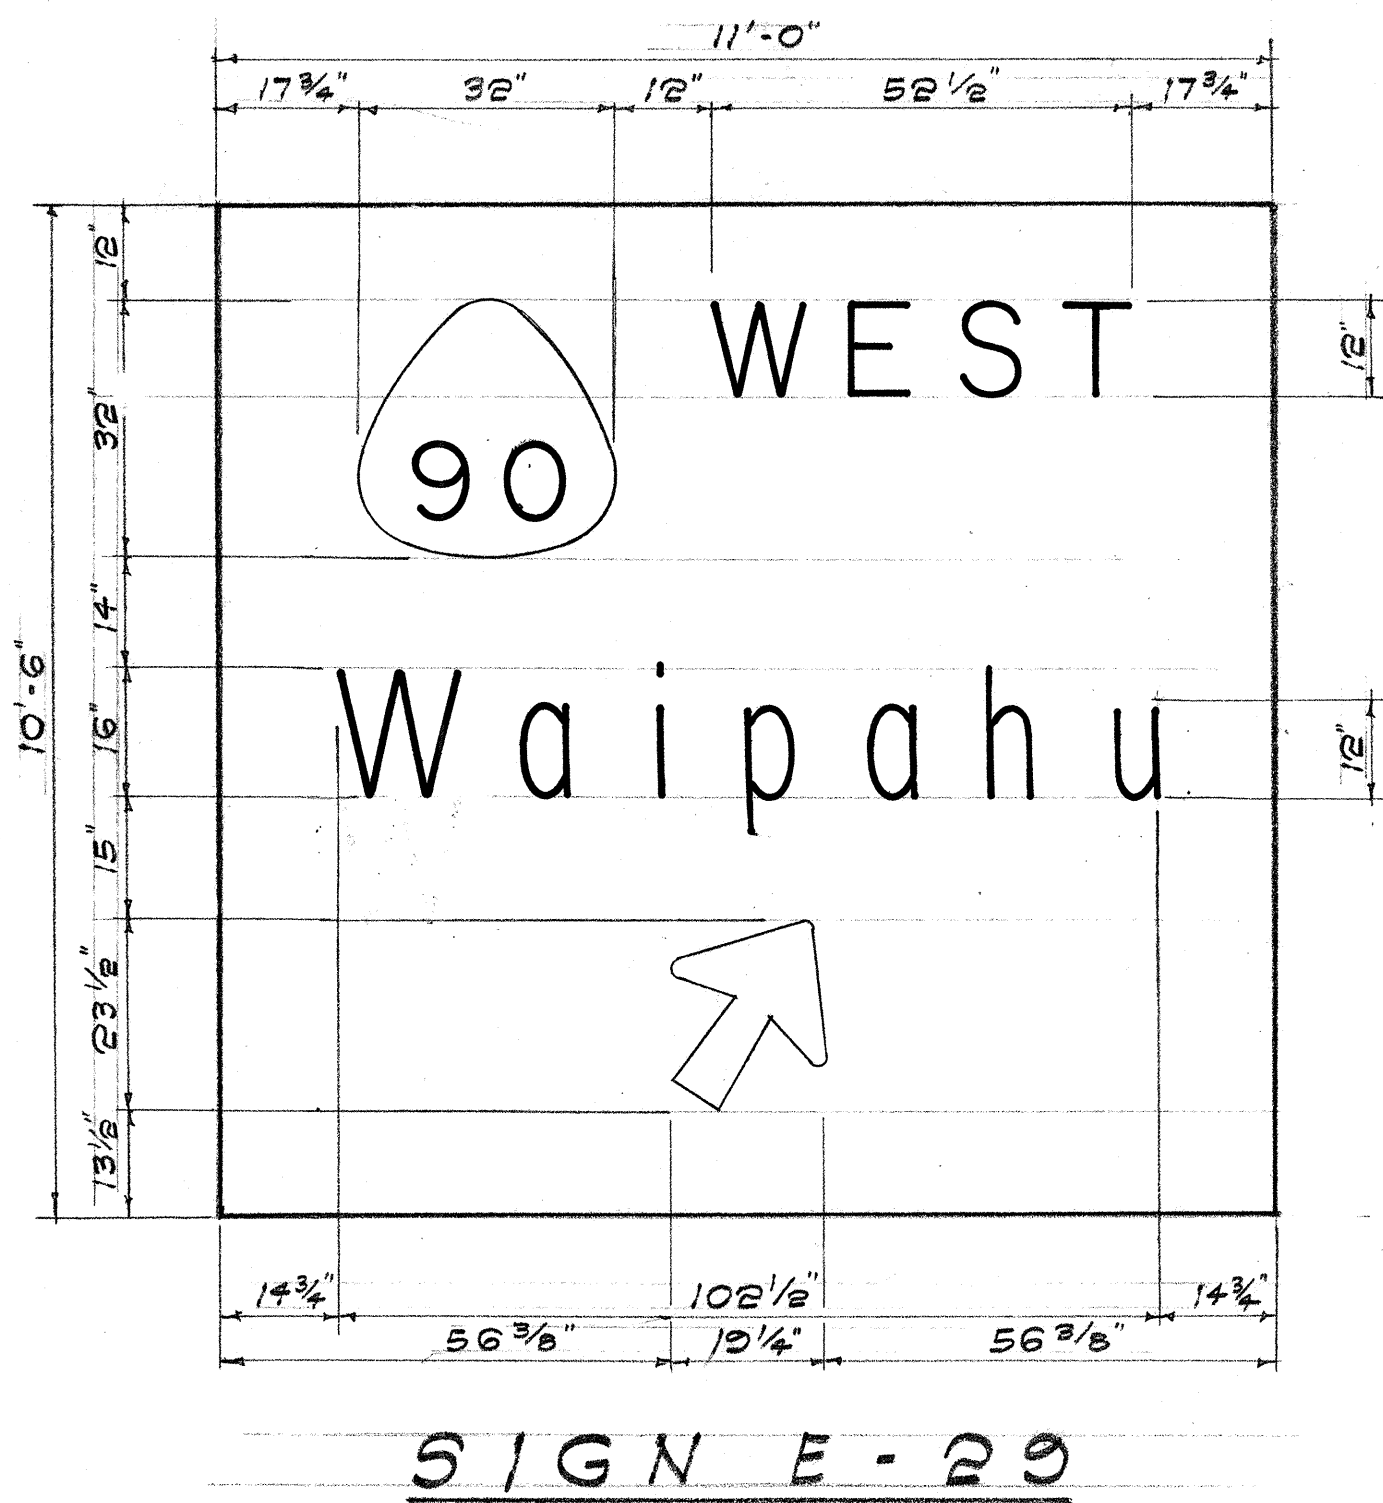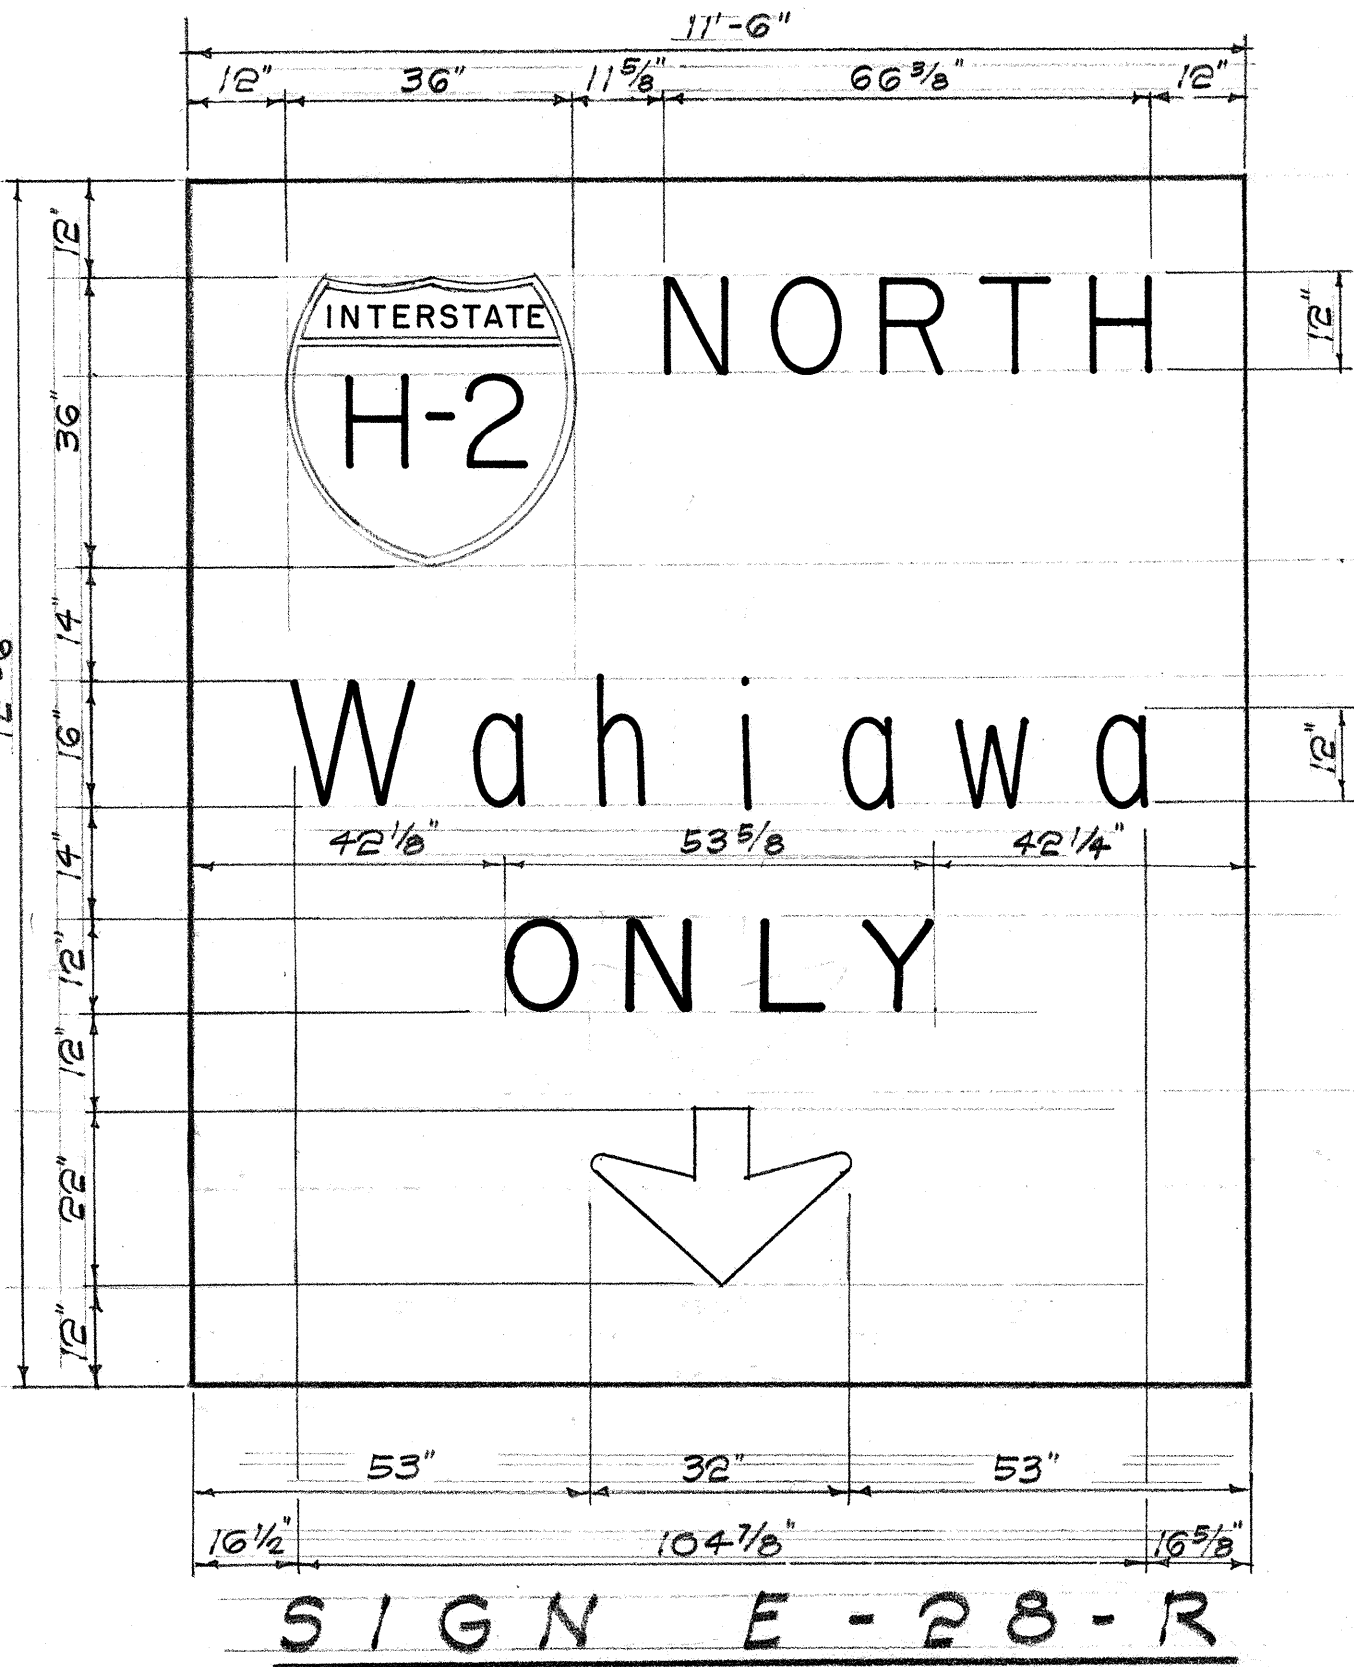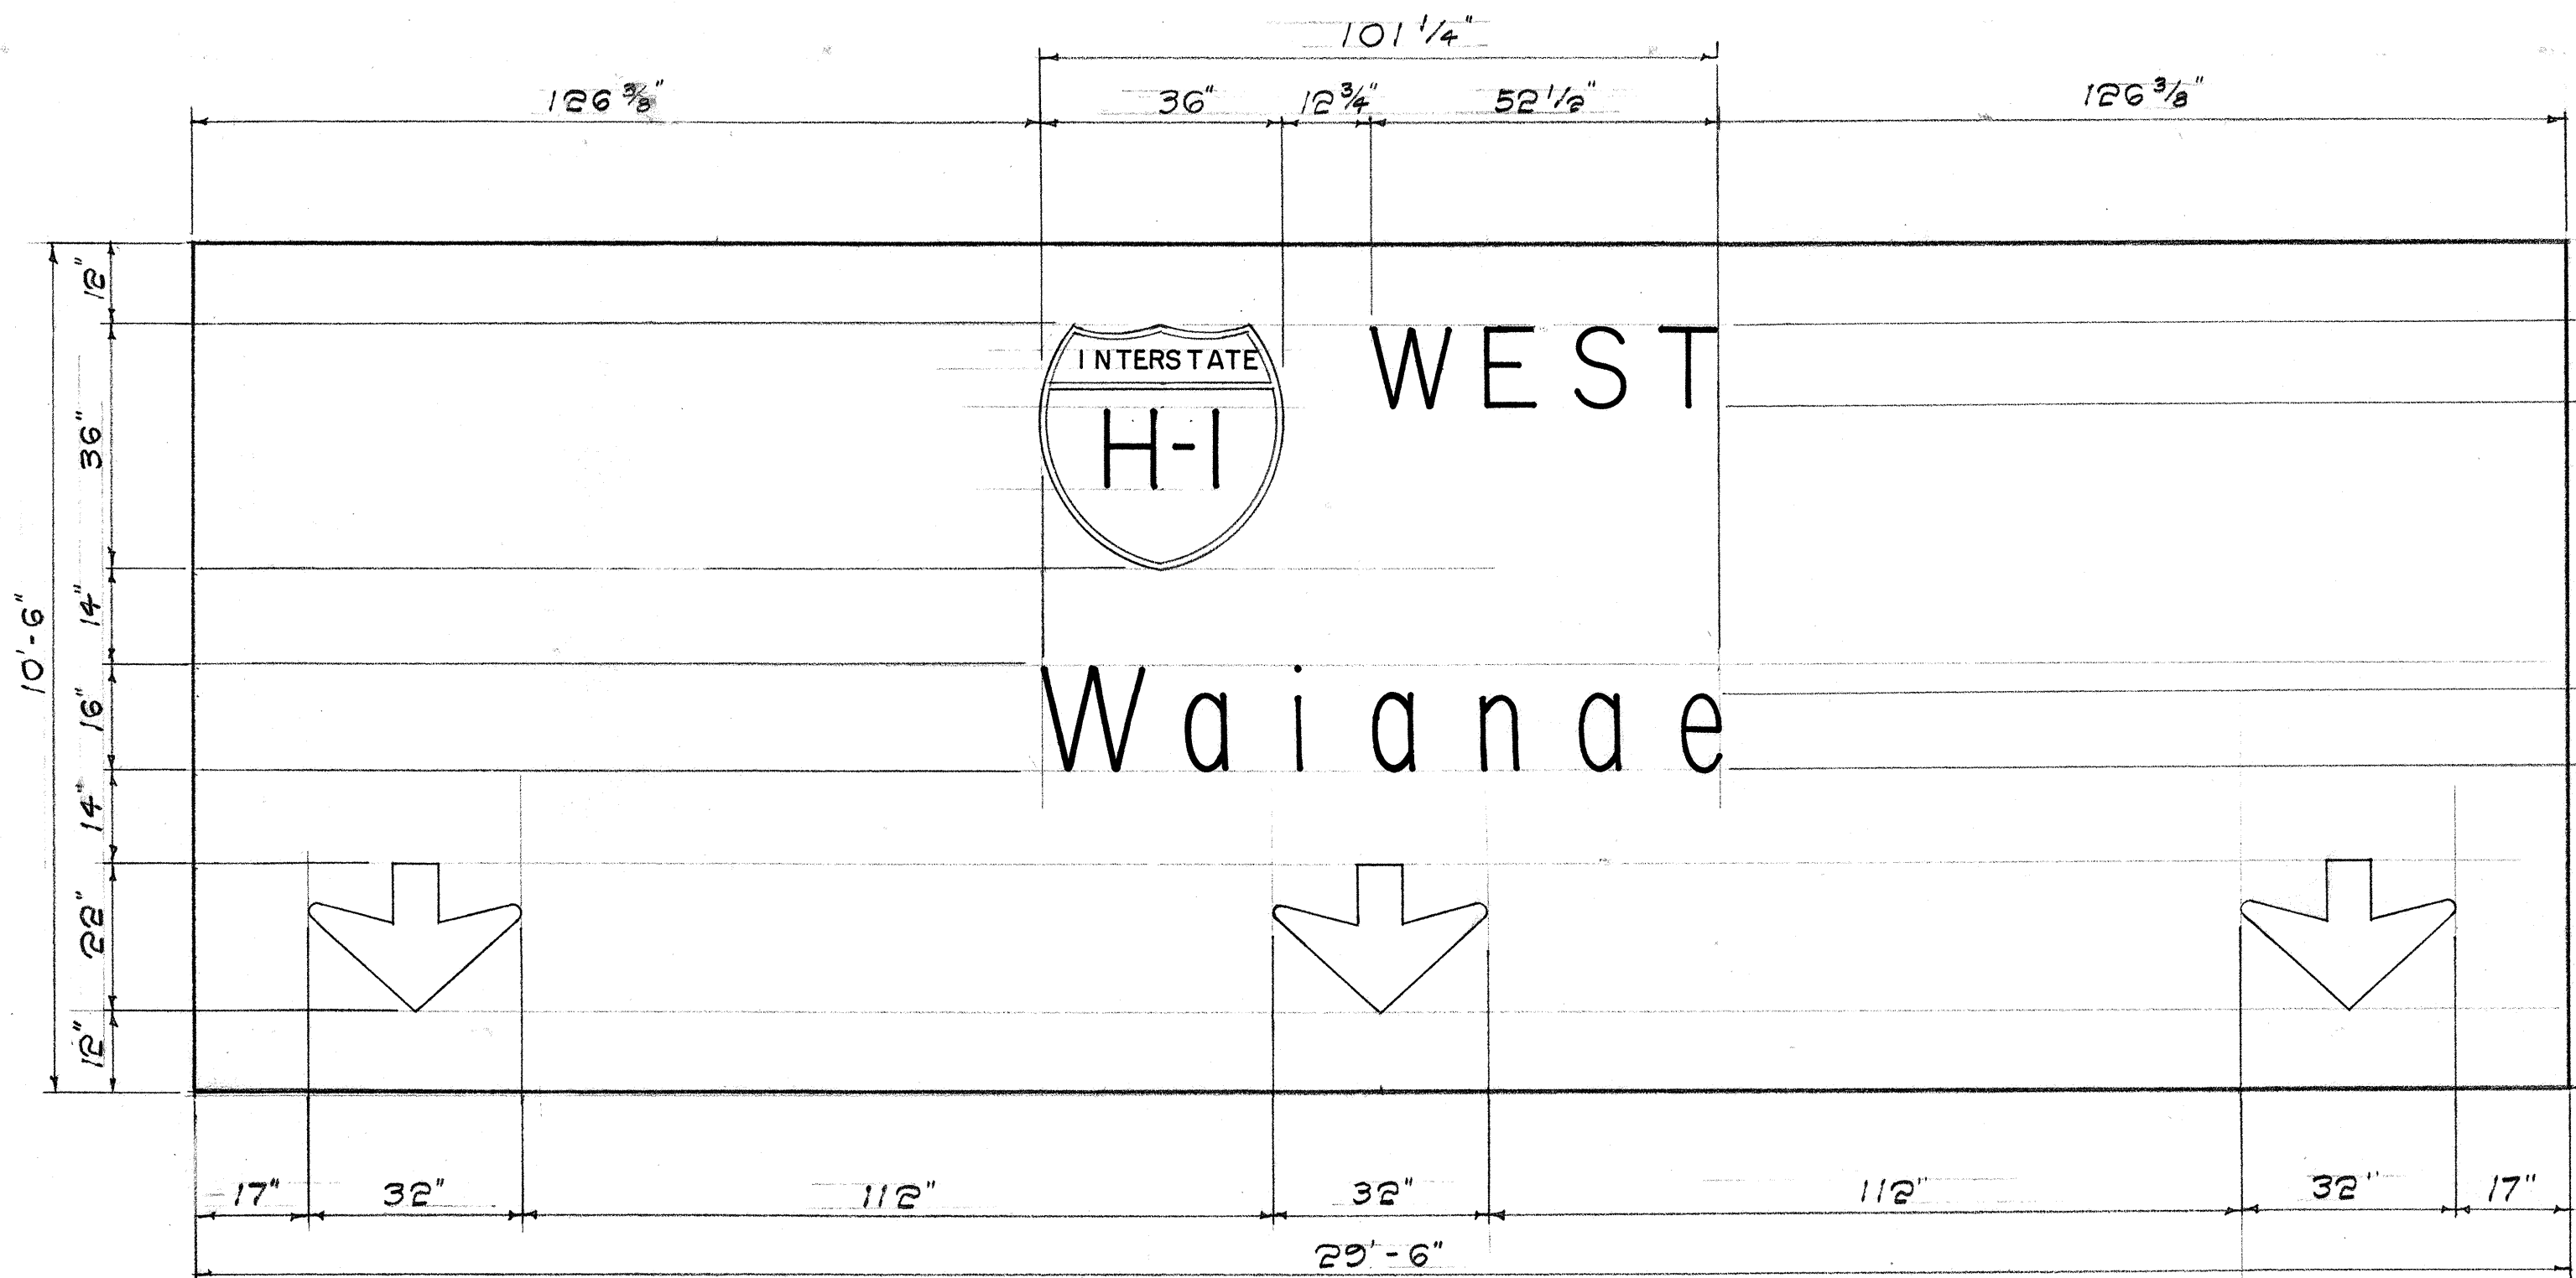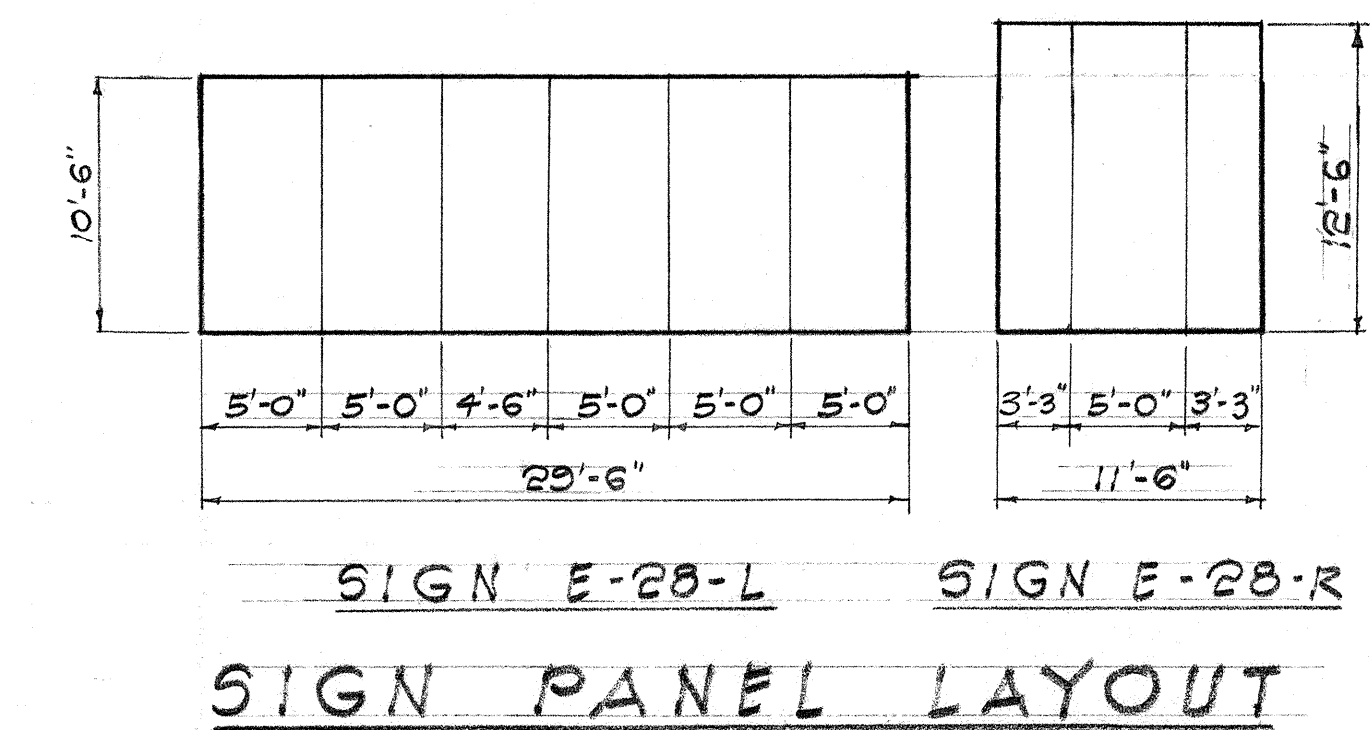


SIGN E-28-L

GENERAL NOTES

1. Sign message shall be lettered in upper and lower case according to "Standard Alphabets for Highway Signs," Bureau of Public Roads, 1966. Use Series "E" modified letters unless otherwise noted.
2. Arrows shall conform with details as shown on plans.
3. All borders and State Route Marker shall conform with Detail Sheet "Destination and Expressway Signs, State Route Marker and Border Details."
4. Letters, numerals, symbols and borders shall be reflectorized cut-outs or demountable copies. Destination signs will use reflectorized cut-outs.
5. All reflectorized cut-outs and demountable copies shall be fastened on sign panel with blind rivets. See Special Provisions.

SUMMARY OF EXPRESSWAY SIGNS

SIGN NO.	MESSAGE	LOCATION	AREA (Sq. Ft.)
E-27	Waimalu Honolulu	H-1 I.B.	138.75
E-28-L	Waianae	H-1 O.B.	309.75
E-28-R	Wahiawa	H-1 O.B.	143.75
E-29	Waipahu	H-1 O.B. & Ramp "C"	115.50
	TOTAL		707.75

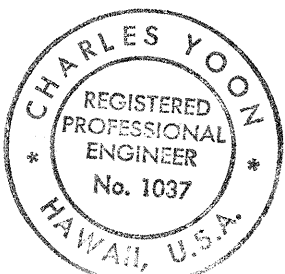

THIS WORK WAS PREPARED BY
ME OR UNDER MY SUPERVISION.
Charles Yoon

STATE OF HAWAII
DEPARTMENT OF TRANSPORTATION
HIGHWAYS DIVISION

EXPRESSWAY SIGN
DETAILS

F.A.I. PROJ. NO. I-HI-1(48):2

SHEET No. 3 OF 3 SHEETS