




FED. ROAD DIST. NO.	STATE	FED. AID PROJ. NO.	FISCAL YEAR	SHEET NO.	TOTAL SHEETS
HAWAII	HAW.	I-H-1(74):10	1969	7	20

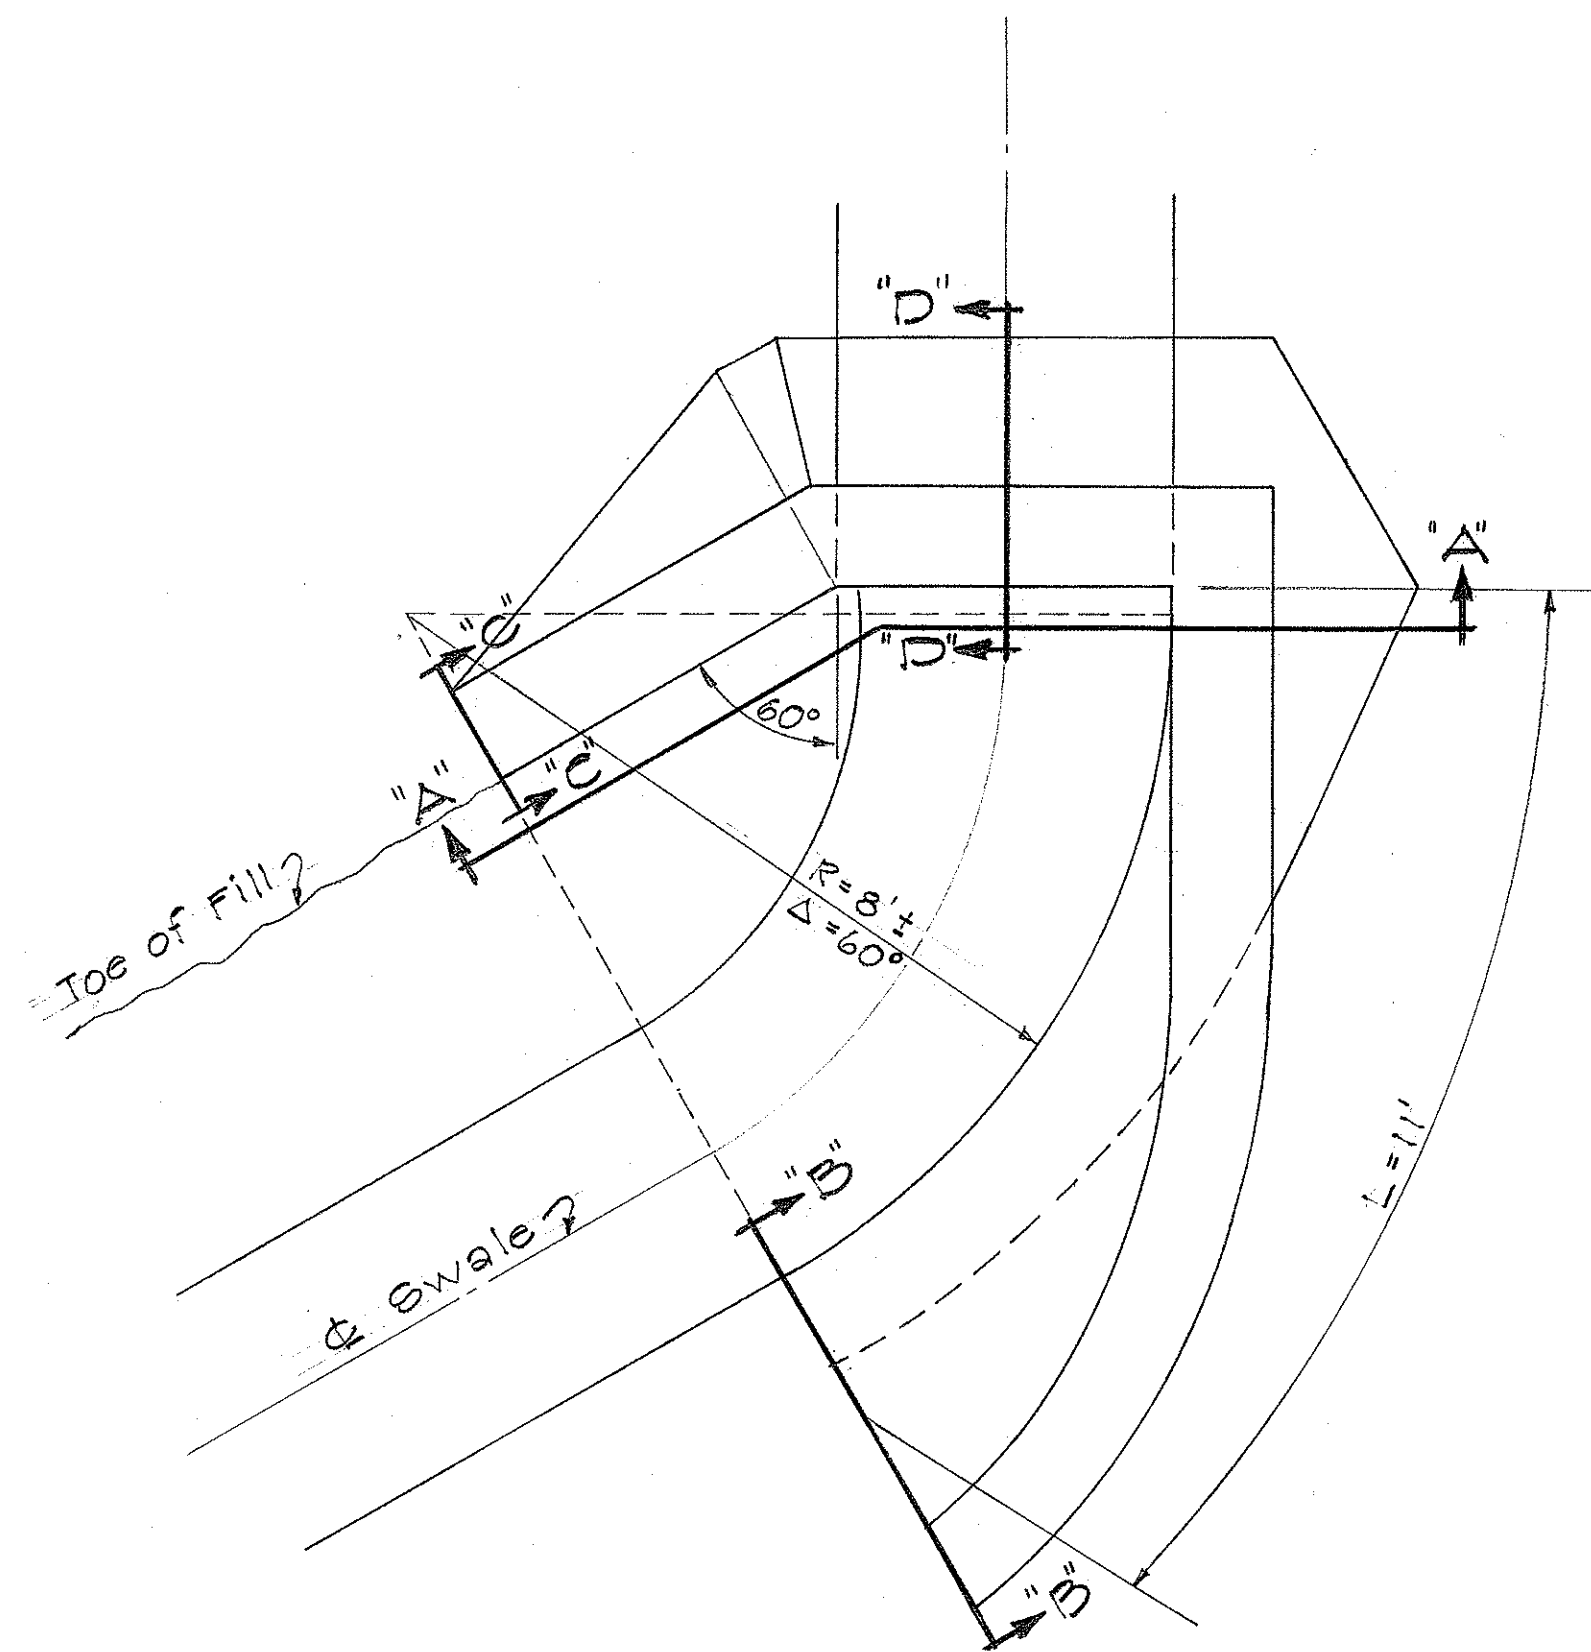


PLAN-CRM HEADWALL
"B" STA. 2+24 RT.
Scale: 1/2" = 1'-0"

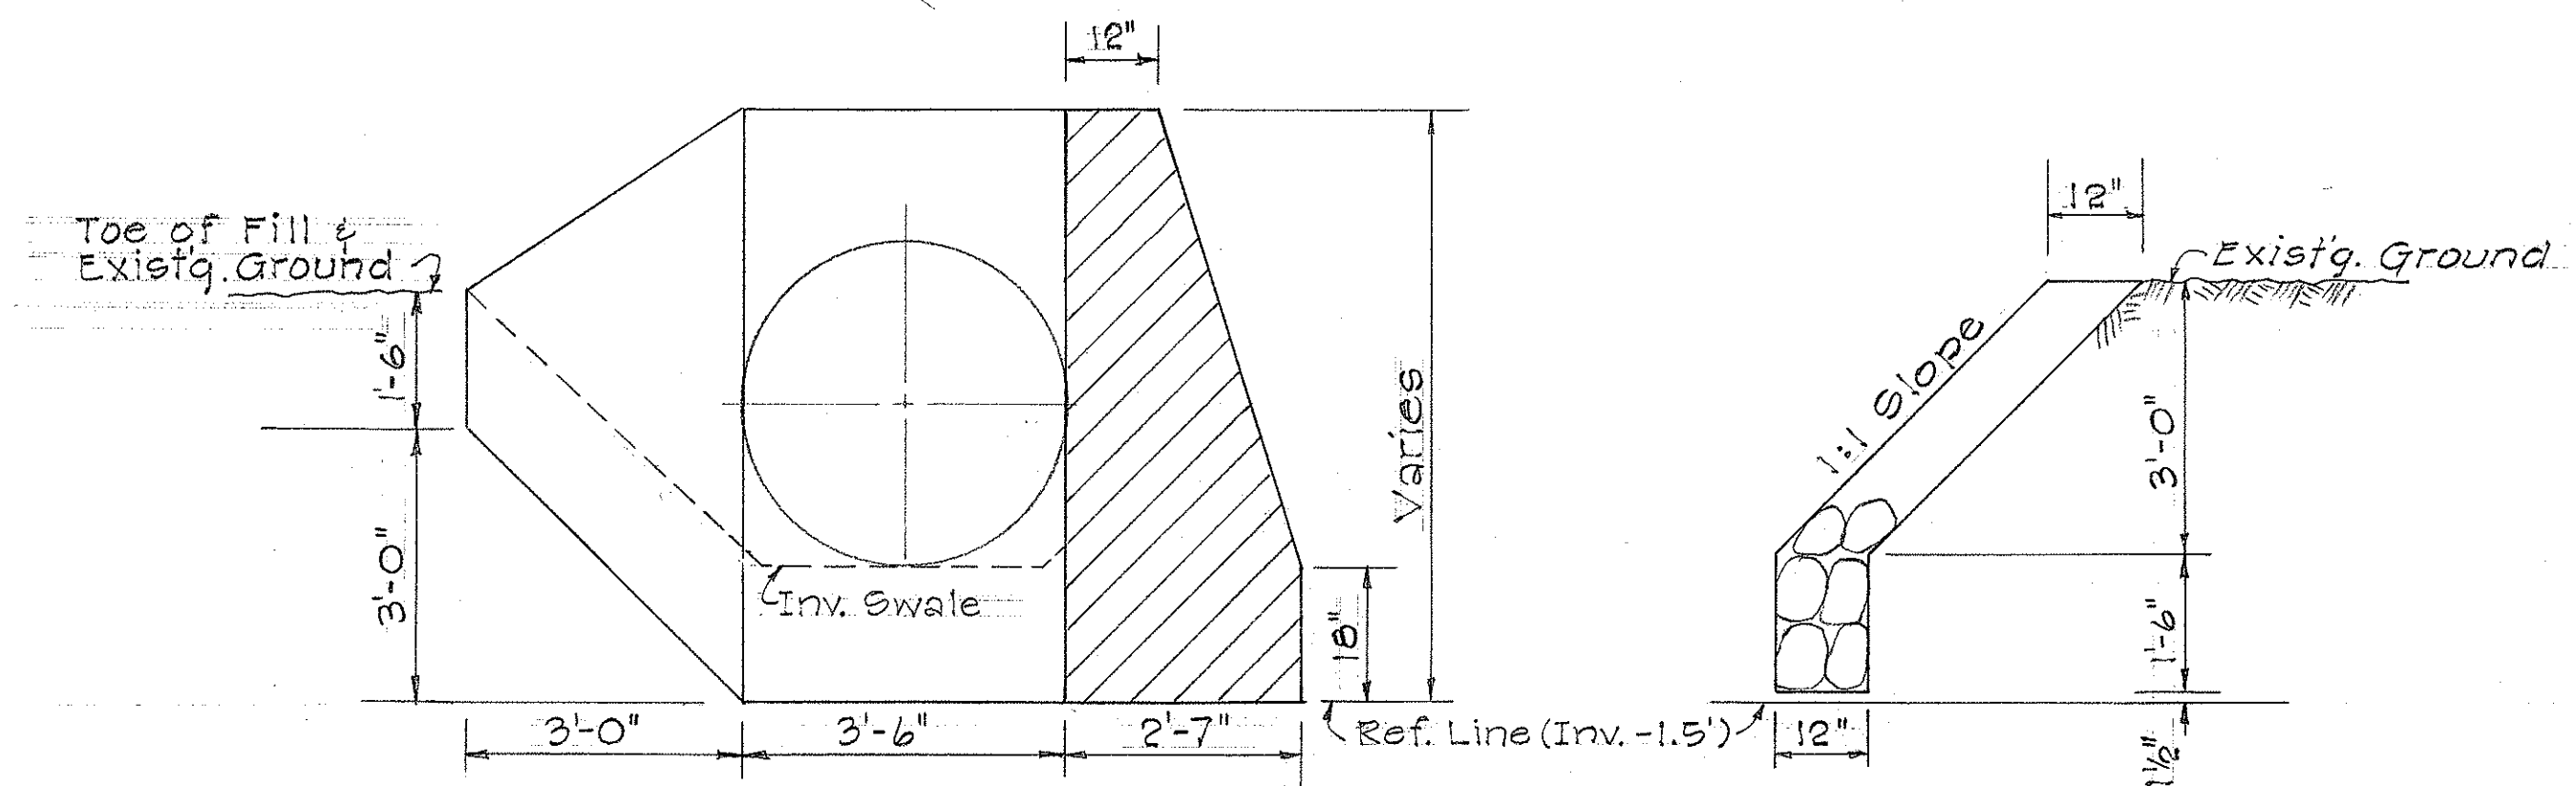

SECTION "A-A" SECTION "B-B"
NOTE: CONSTRUCT TRANSITION FROM SECTION "B-B" TO HATCHED PORTION OF SECTION "A-A".
Scale: 1/2" = 1'-0"

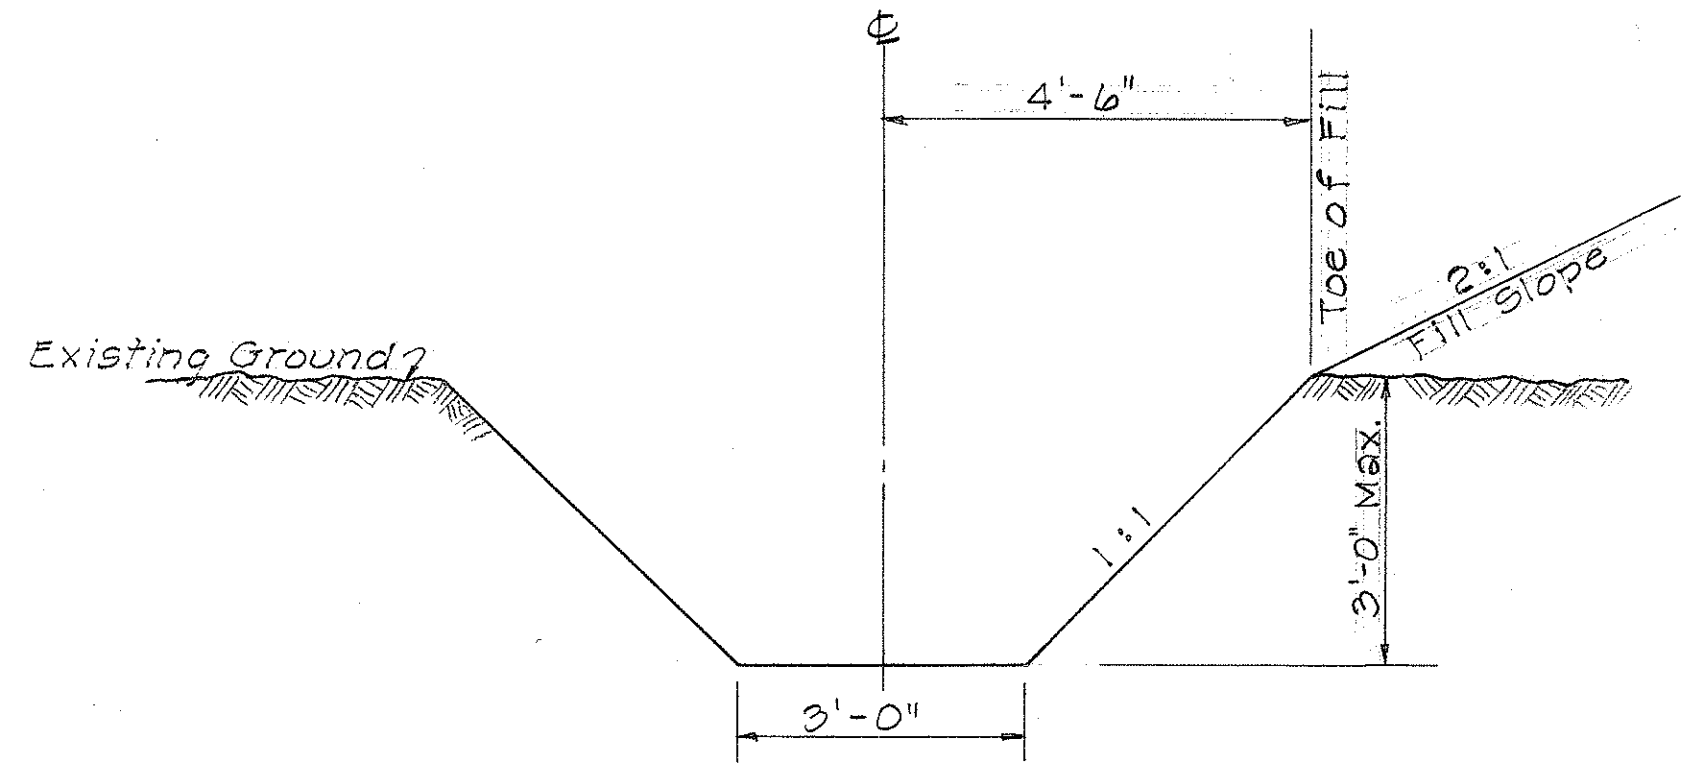

TYPICAL SECTION ~INLET & OUTLET SWALE
"B" STA. 4+00 LT. TO 3+00 ± RT.
Scale: 1/2" = 1'-0"

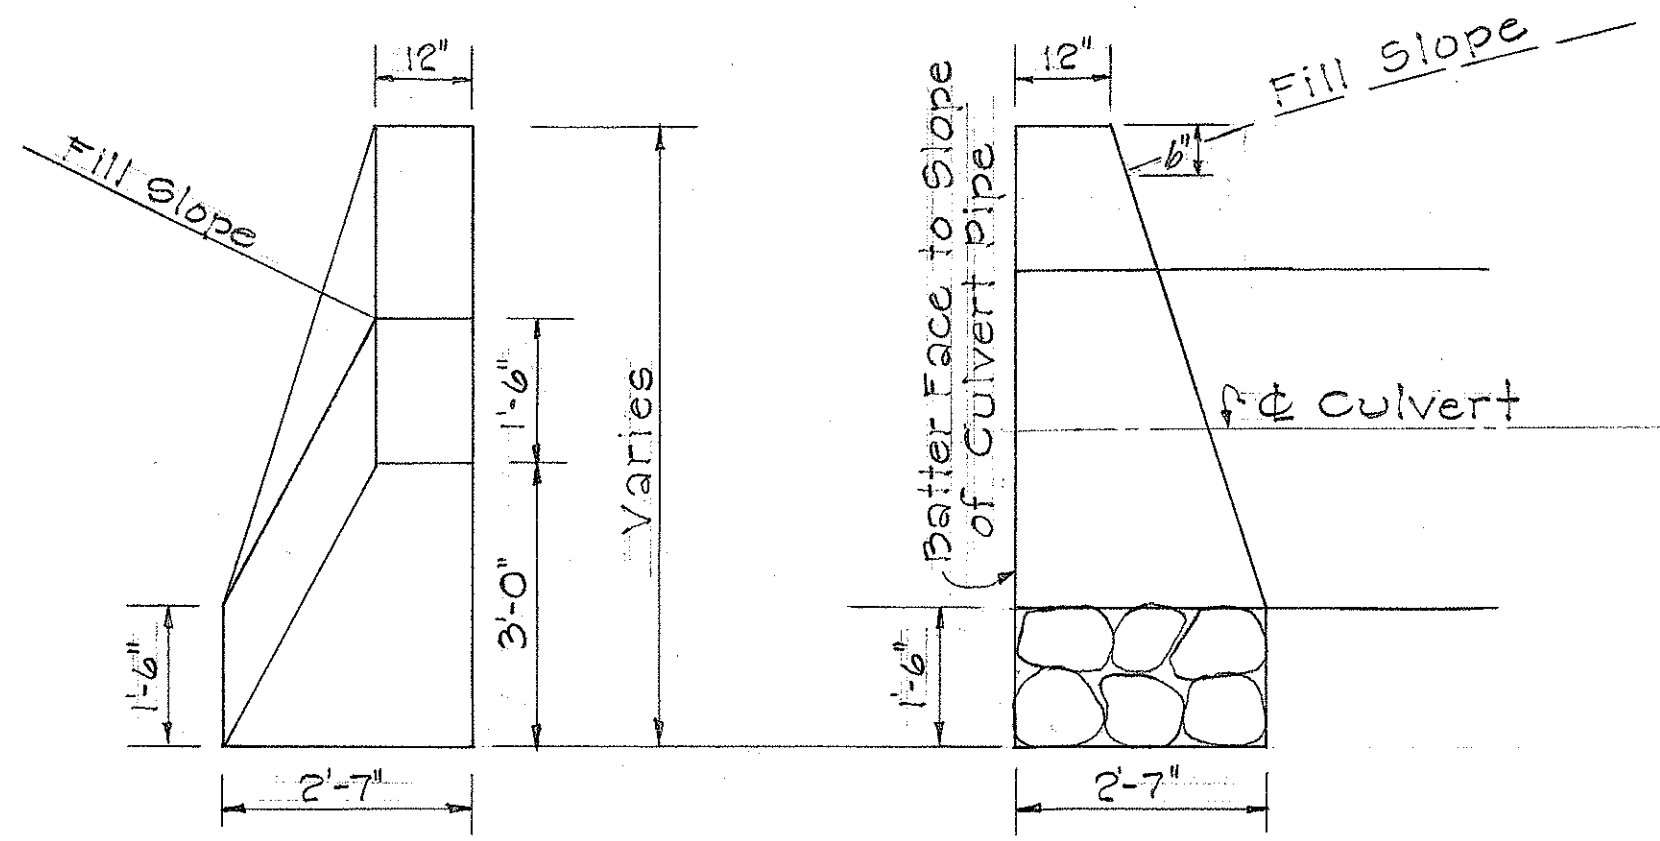

SECTION "C-C" SECTION "D-D"
Scale: 1/2" = 1'-0"

STATE OF HAWAII
DEPARTMENT OF TRANSPORTATION
HIGHWAYS DIVISION
DRAINAGE DETAILS

INTERSTATE ROUTE H-1
PROJ. No. I-H-1(74):10

Scale: As Noted DATE: MAY, 1969
SHEET No. 1 OF 1 SHEETS

SURVEY PLOTTED BY	DATE
DRAWN BY	" "
DESIGNED BY	" "
QUANTITIES BY	" "
CHECKED BY	" "
NOTE BOOK	No.