
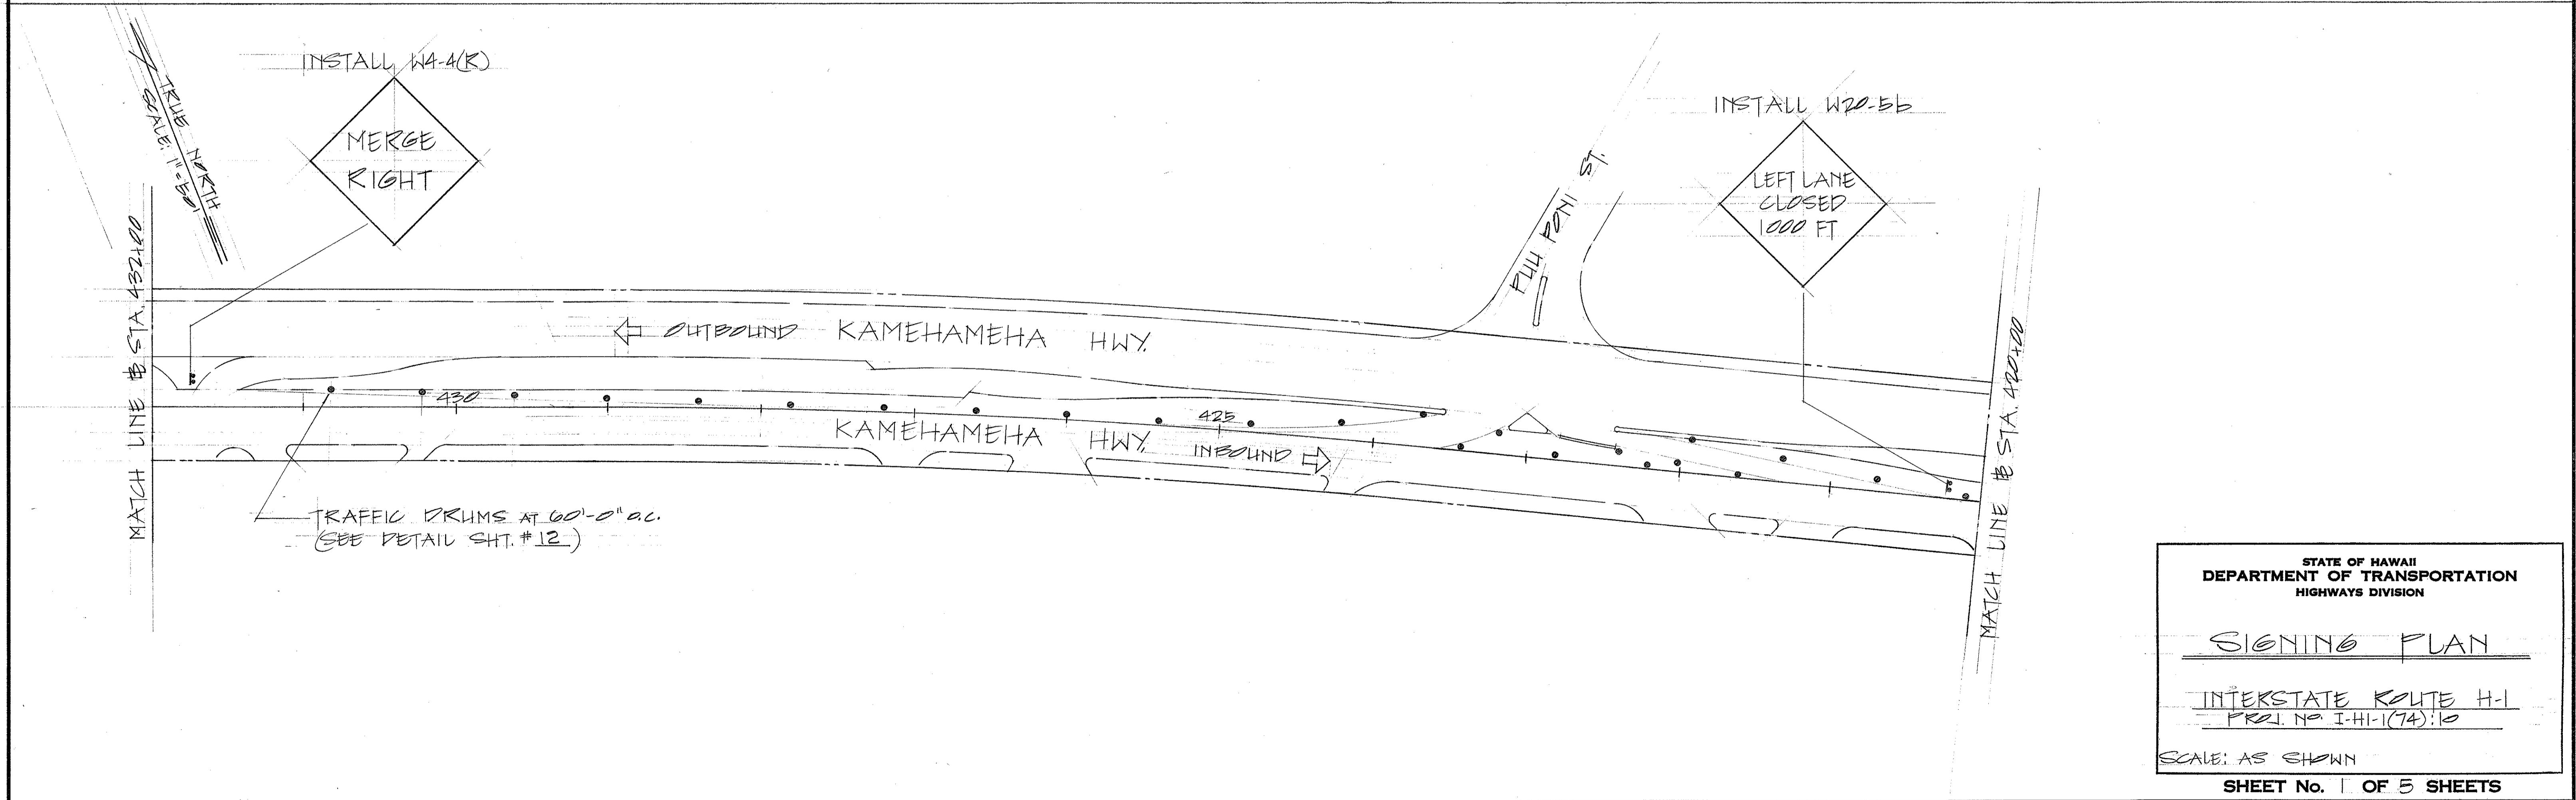


FED. ROAD DIST. NO.	STATE	FED. AID PROJ. NO.	FISCAL YEAR	SHEET NO.	TOTAL SHEETS
HAWAII	HAW.	I-HI(74):10	1969	10	20

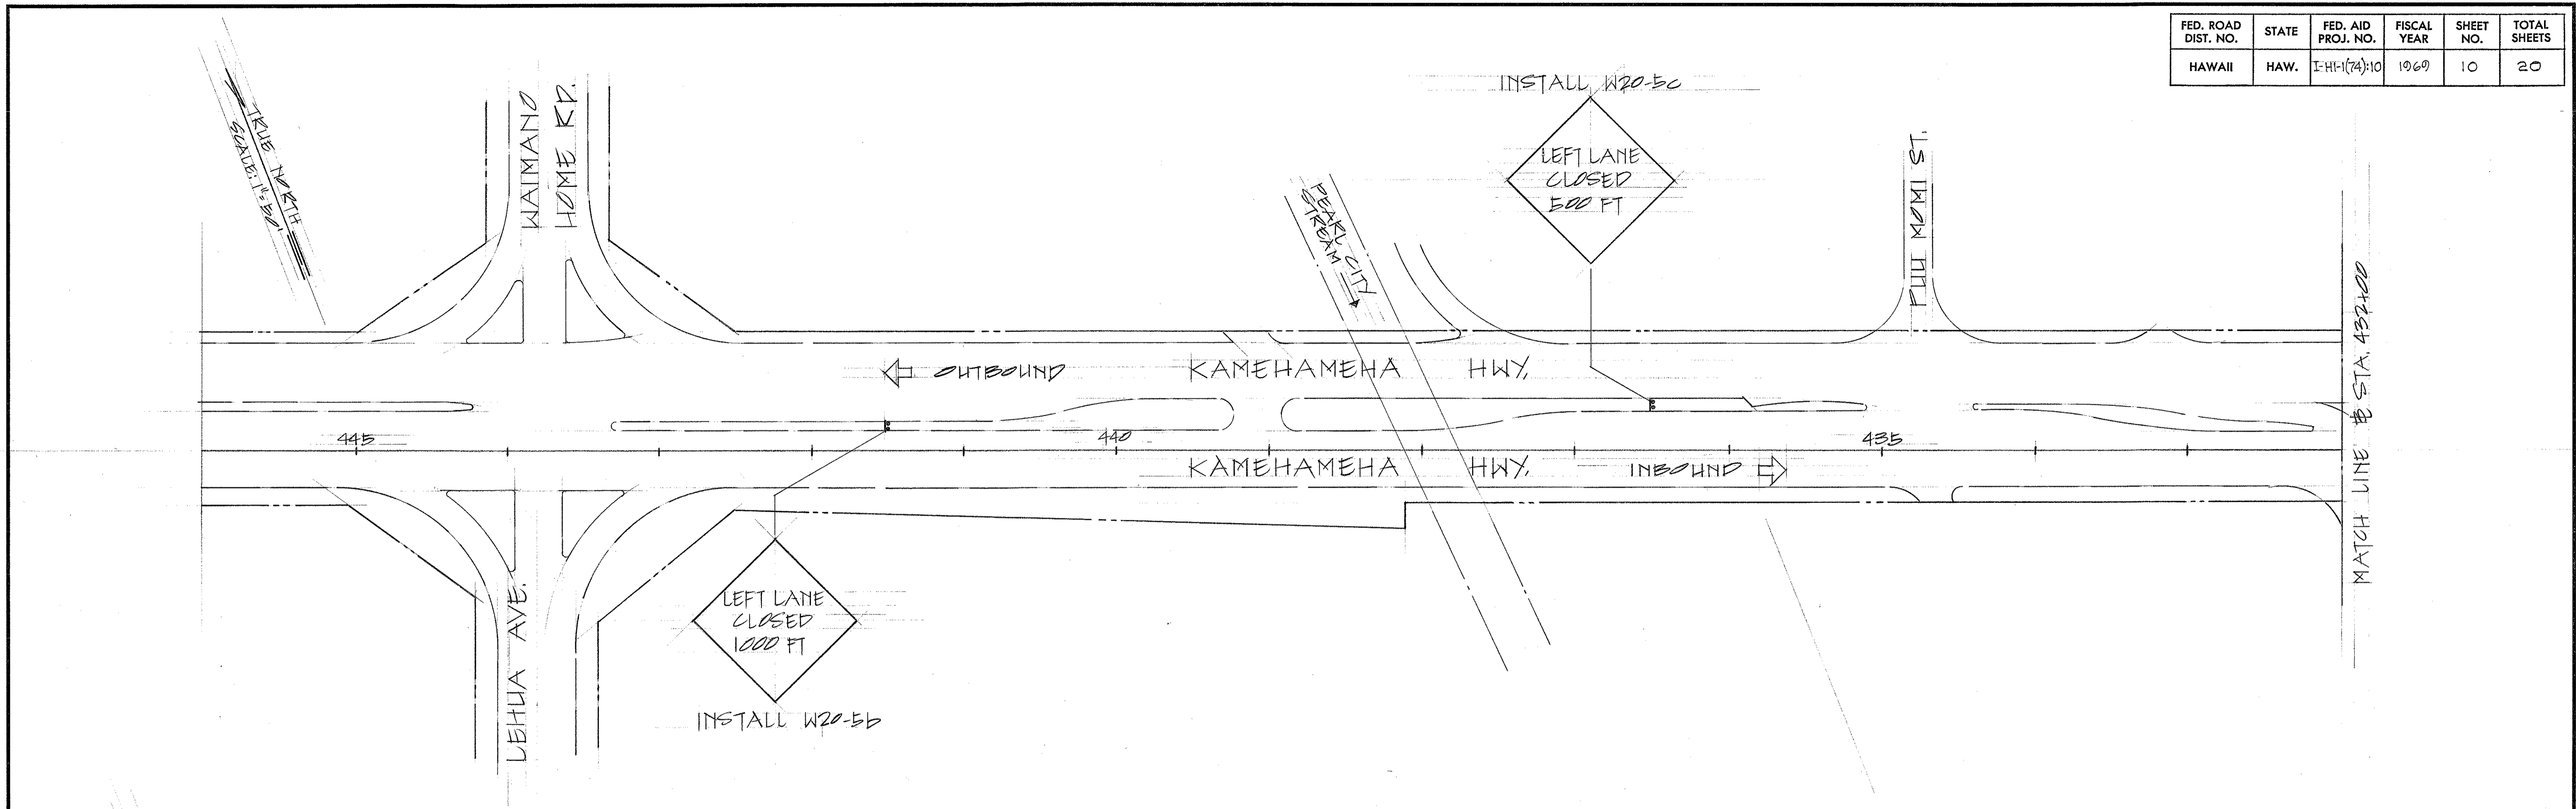

DATE	_____
SURVEY PLOTTED BY	_____
DRAWN BY	_____
DESIGNED BY	_____
QUANTITIES BY	_____
CHECKED BY	_____
NO.	_____

STATE OF HAWAII
DEPARTMENT OF TRANSPORTATION
HIGHWAYS DIVISION


SIGNING PLAN

INTERSTATE ROUTE H-1
PROJ. NO. I-HI-(74):10

SCALE: AS SHOWN

SHEET No. 1 OF 5 SHEETS



FED. ROAD DIST. NO.	STATE	FED. AID PROJ. NO.	FISCAL YEAR	SHEET NO.	TOTAL SHEETS
HAWAII	HAW.	I-HI-1(74):10	1969	12	20

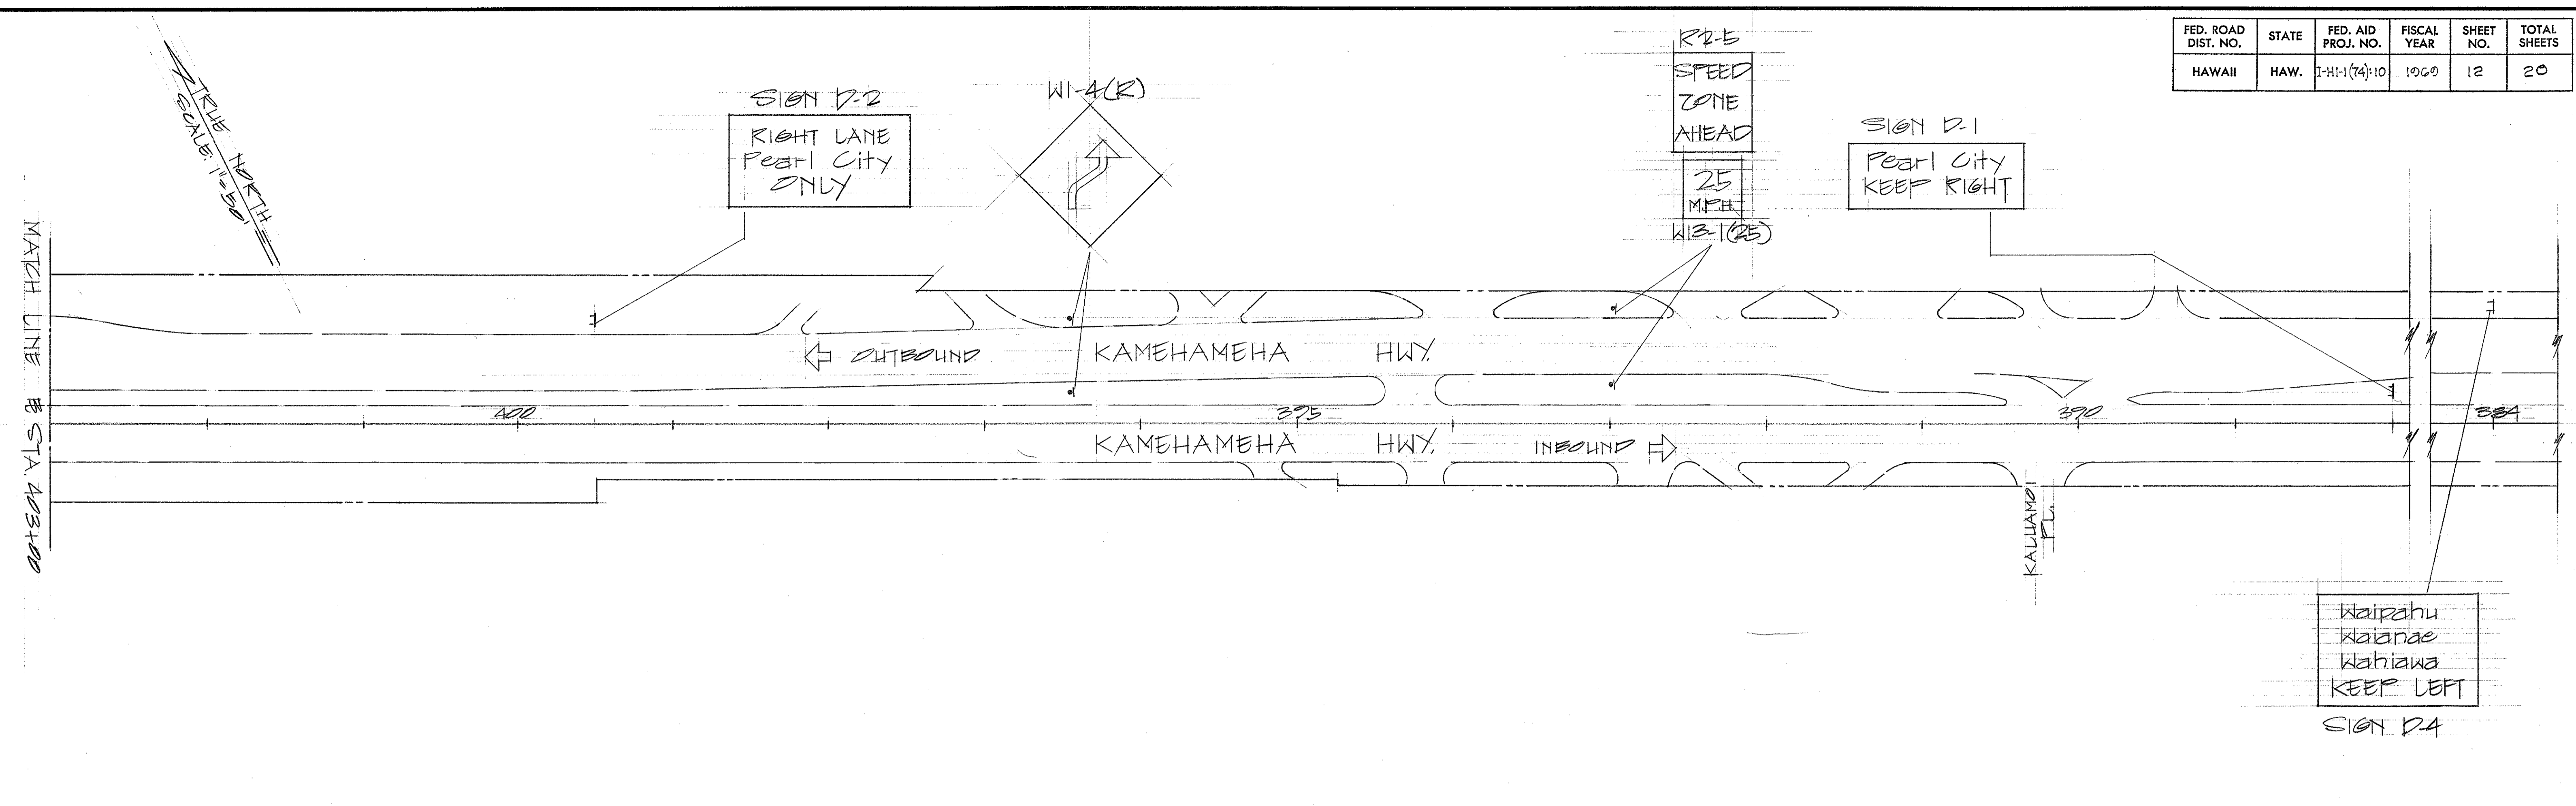

TRAFFIC SIGN SUMMARY

TYPE	DESCRIPTION	QUANTITY		
		W/POST	W/O POST	RELOCATE
R1-1	STOP	2		1
R3-19	ONLY	2		
R6-1(R)	ONE WAY	1		
R6-5	TWO WAY TRAFFIC	1		
W1-1(R)	ONE WAY		1	
W4-4(R)	MERGE RIGHT	2		
W13-1(25)	25 MPH		3	
W20-5b	LEFT LANE CLOSED 1000 FT	2		
W20-5c	LEFT LANE CLOSED 500 FT	2		
W20-6d	SINGLE LANE AHEAD	1		
RM-2	(REFLECTOR MARKER) - AMBER	60		
R2-1(35)	SPEED LIMIT 35	3	2	
W1-6	ONE WAY	1		
W20-2d	DETOUR AHEAD		1	
W1-4(R)	MERGE	2		
R2-1(25)	SPEED LIMIT 25		2	
R2-5	SPEED ZONE AHEAD	2		

NOTE:
USE THIS DETAIL FOR REFLECTOR MARKERS WHERE APPLICABLE

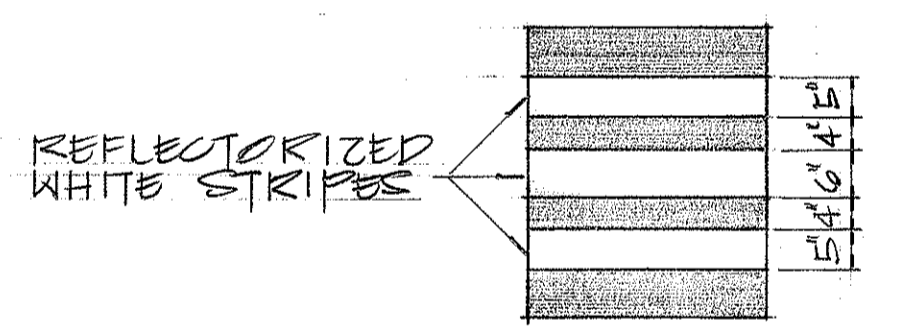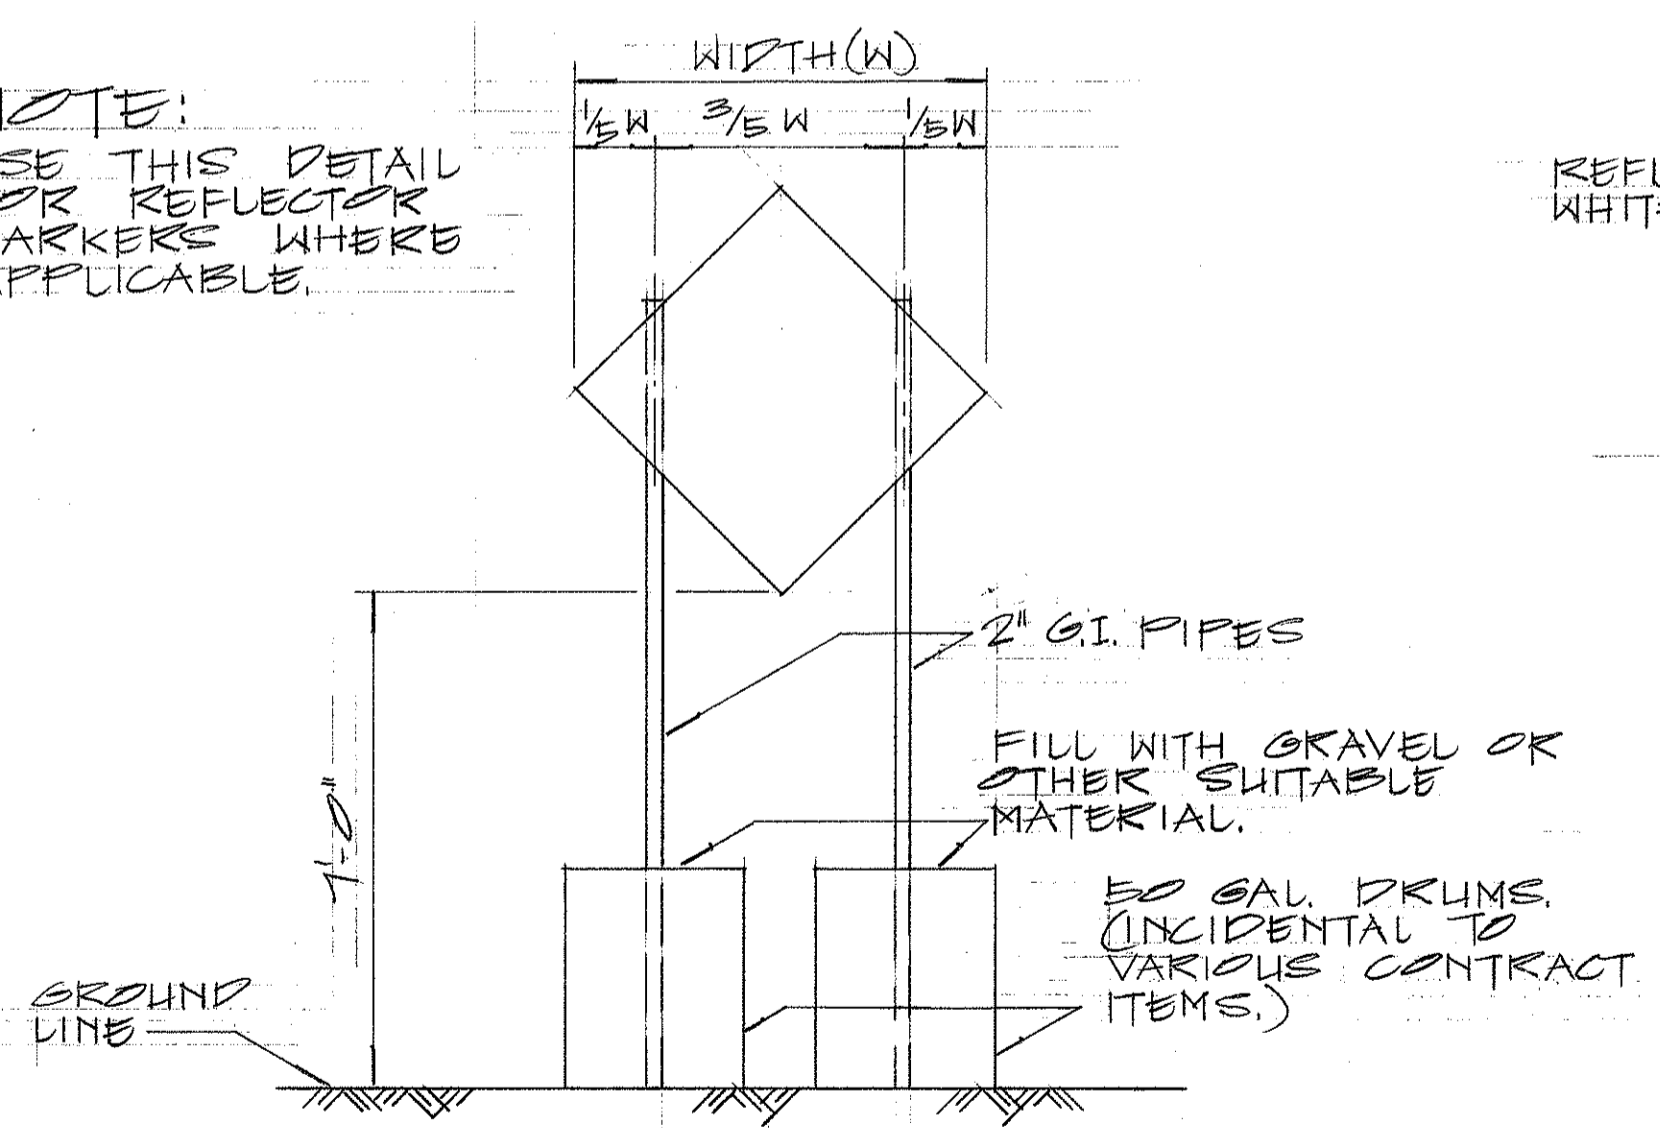

TRAFFIC DRUM
NOT TO SCALE

SIGN ON EXISTING PAVEMENT
NOT TO SCALE

STATE OF HAWAII
DEPARTMENT OF TRANSPORTATION
HIGHWAYS DIVISION

SIGNING PLAN




INTERSTATE ROUTE HI-1
PROJ. NO. I-HI-1(74):10

SCALE: AS SHOWN

SHEET No. 3 OF 5 SHEETS

DATE: _____
SURVEY PLOTTED BY: _____
DRAWN BY: _____
DESIGNED BY: _____
QUANTITIES BY: _____
CHECKED BY: _____
ORIGINAL PLAN NOTE BOOK No. _____



FED. ROAD DIST. NO.	STATE	FED. AID PROJ. NO.	FISCAL YEAR	SHEET NO.	TOTAL SHEETS
HAWAII	HAW.	I-H-1(74):10	1969	13	20

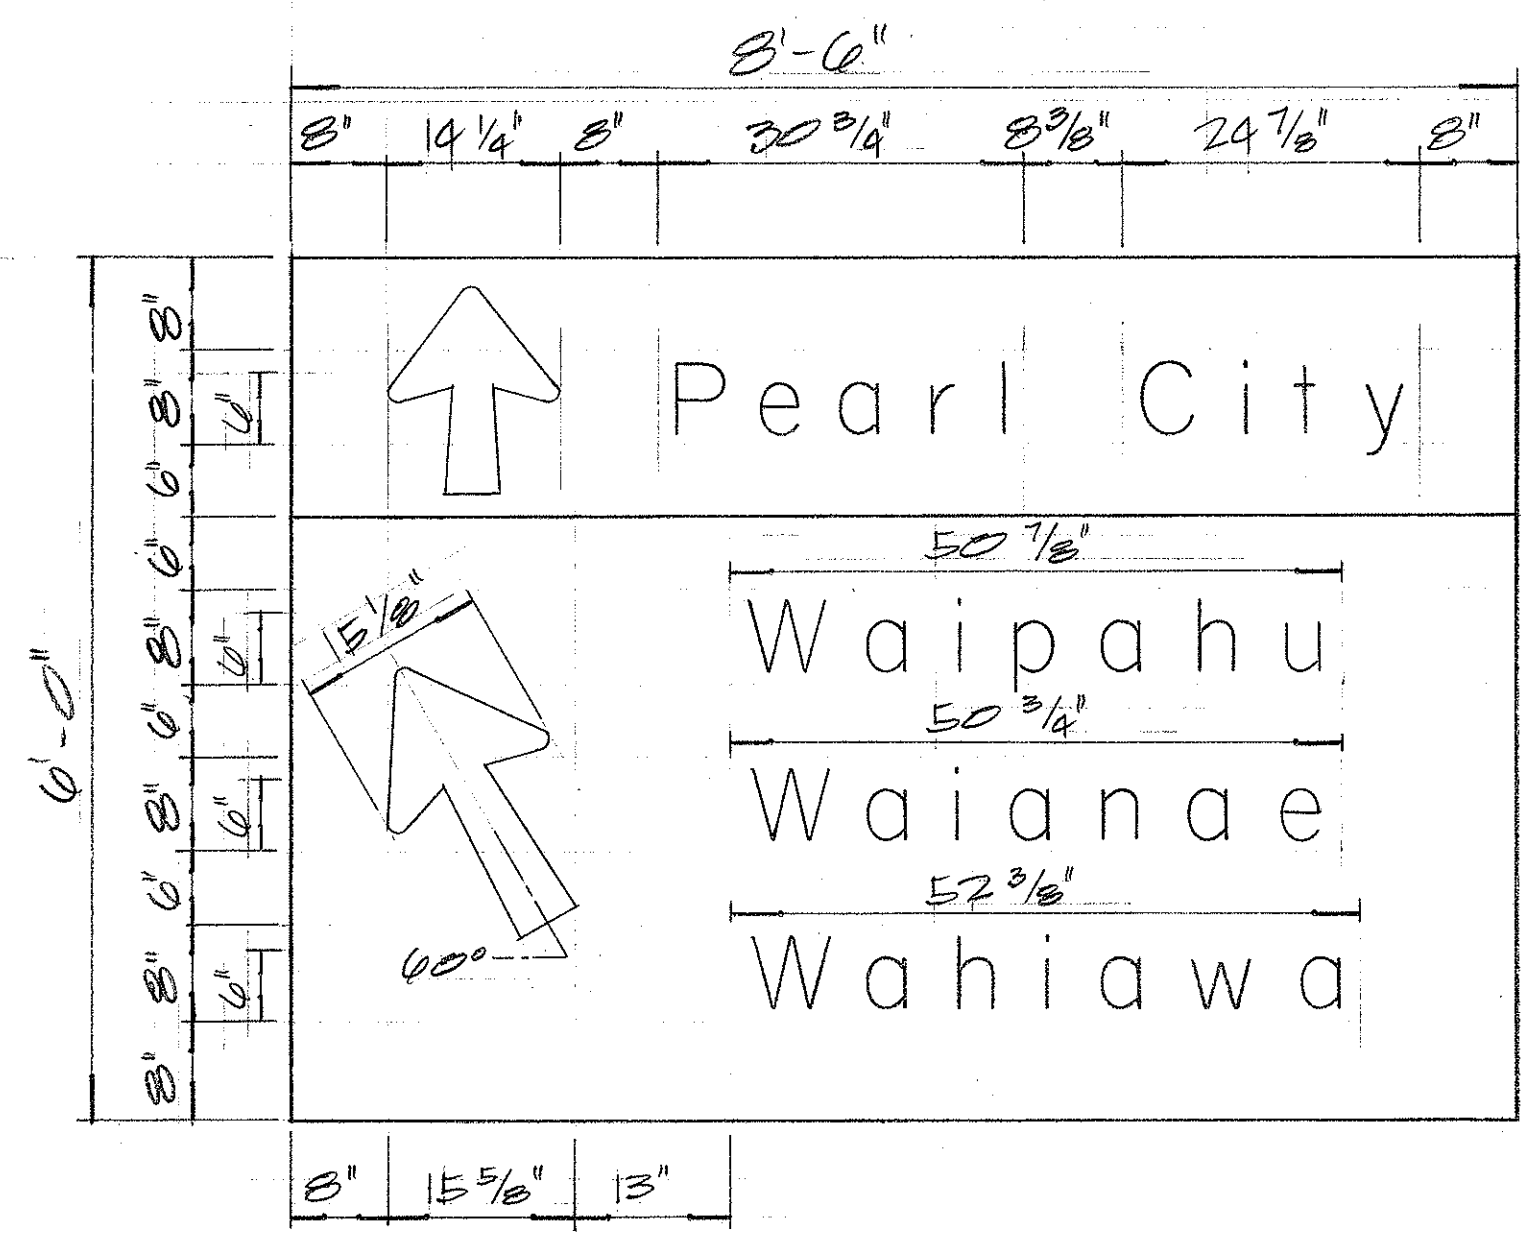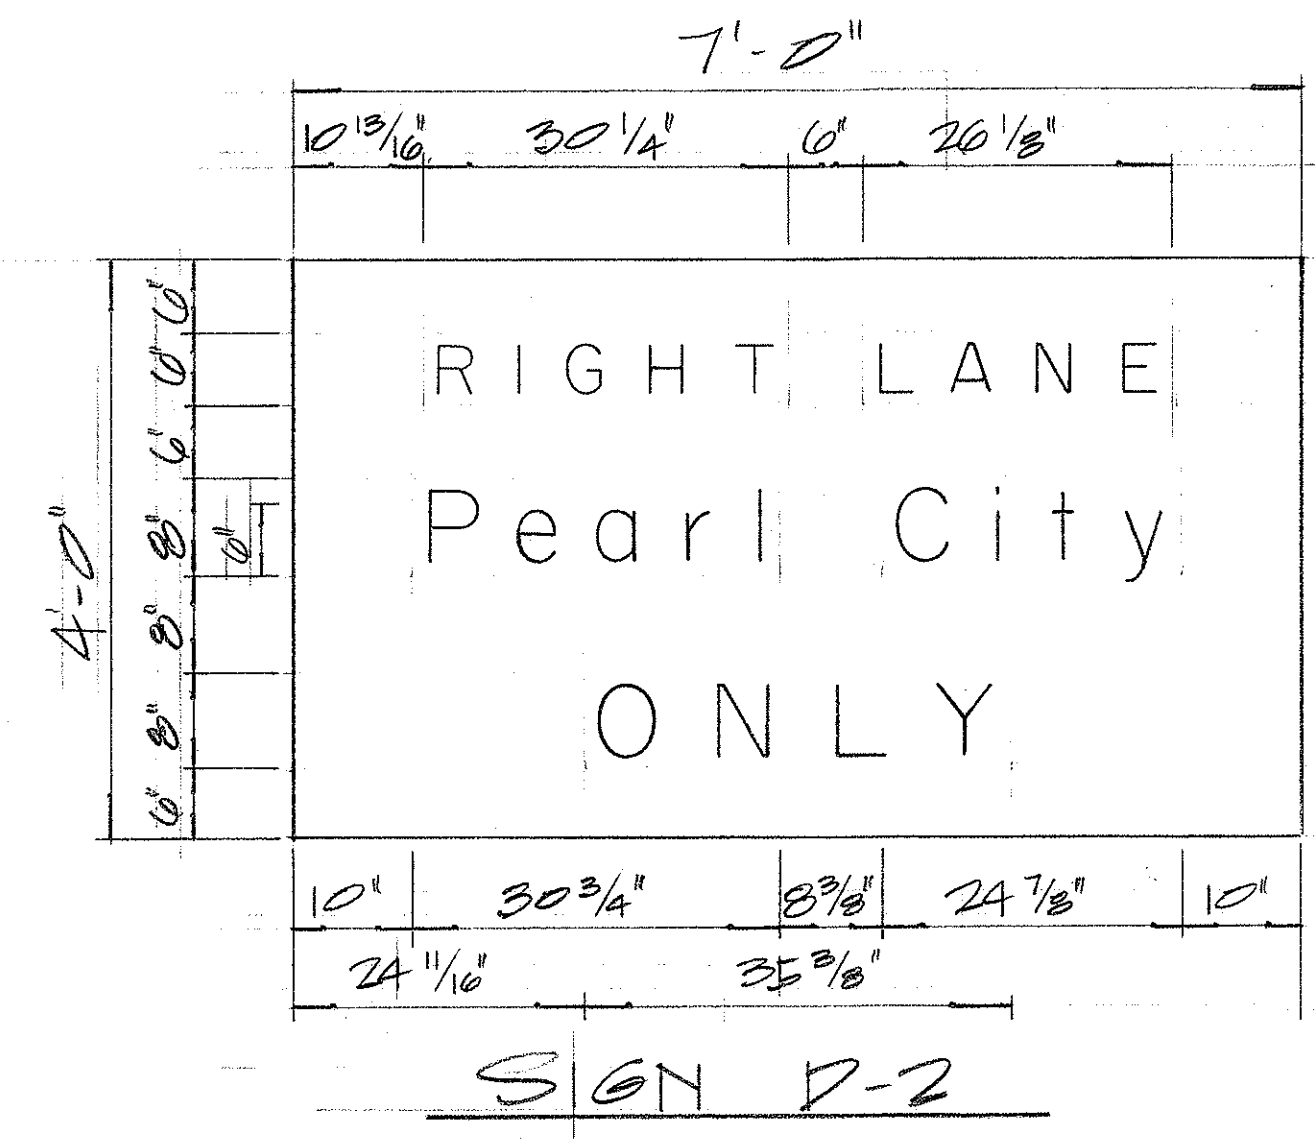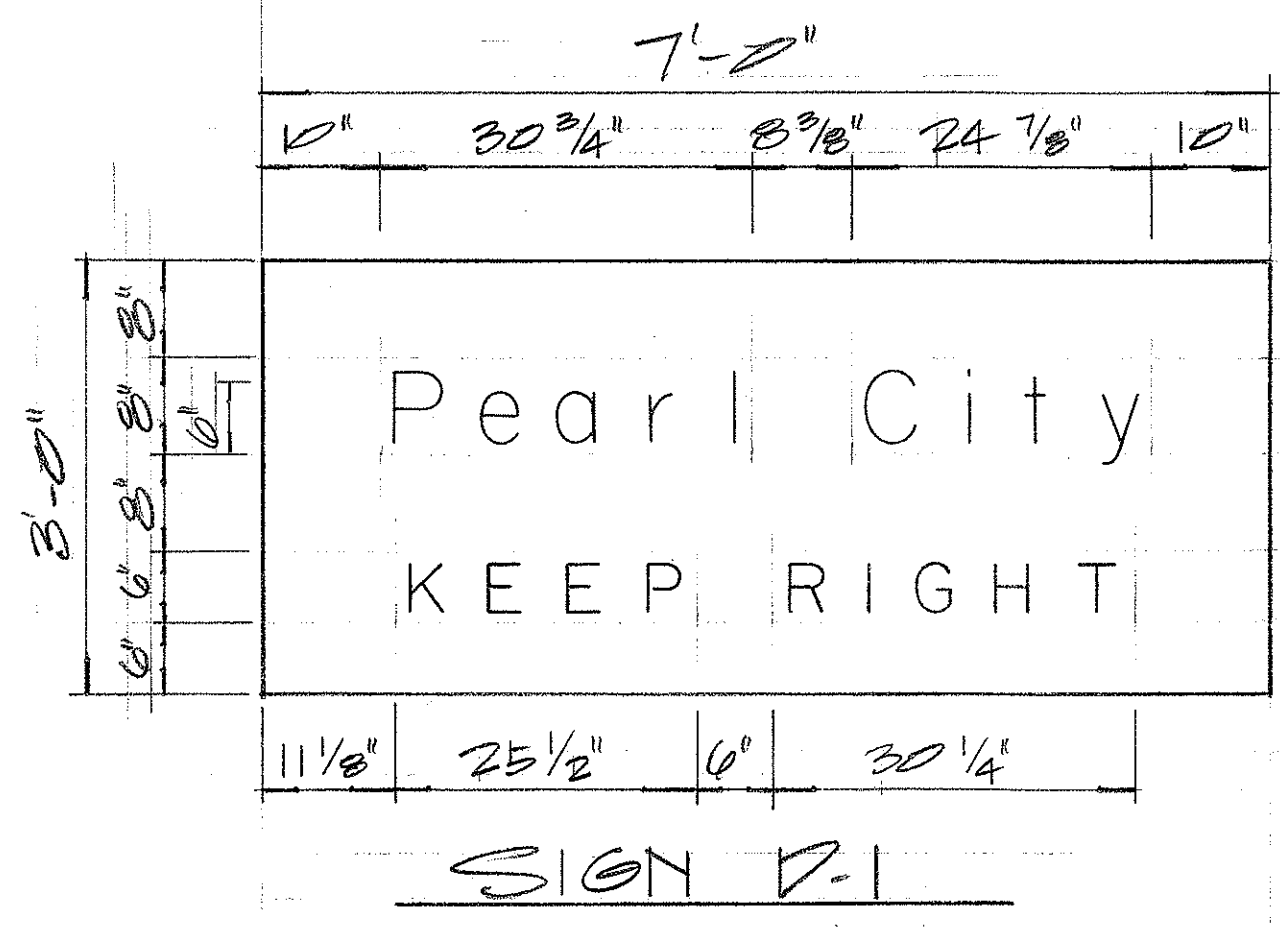

PANEL LAYOUT
NOT TO SCALE


SIGN D-3
(WITH TYPE B ARROW ABOVE AND TYPE A ARROW BELOW)

- GENERAL NOTES:**
- LETTERS SHALL CONFORM TO THE MODIFIED SERIES "E" LETTERS SHOWN IN THE "STANDARD ALPHABETS FOR HIGHWAY SIGNS", BUREAU OF PUBLIC ROADS, 1961.
 - ARROWS AND BORDERS SHALL CONFORM WITH DETAILS AS SHOWN ON PLANS.
 - ARROWS, BORDERS AND LEGEND SHALL BE OF WHITE REFLECTIVE SHEETING. BACKGROUND SHALL BE OF GREEN REFLECTIVE SHEETING.
 - SIGN PANELS SHALL BE MADE FROM 0.100" THICK SHEET ALUMINUM.

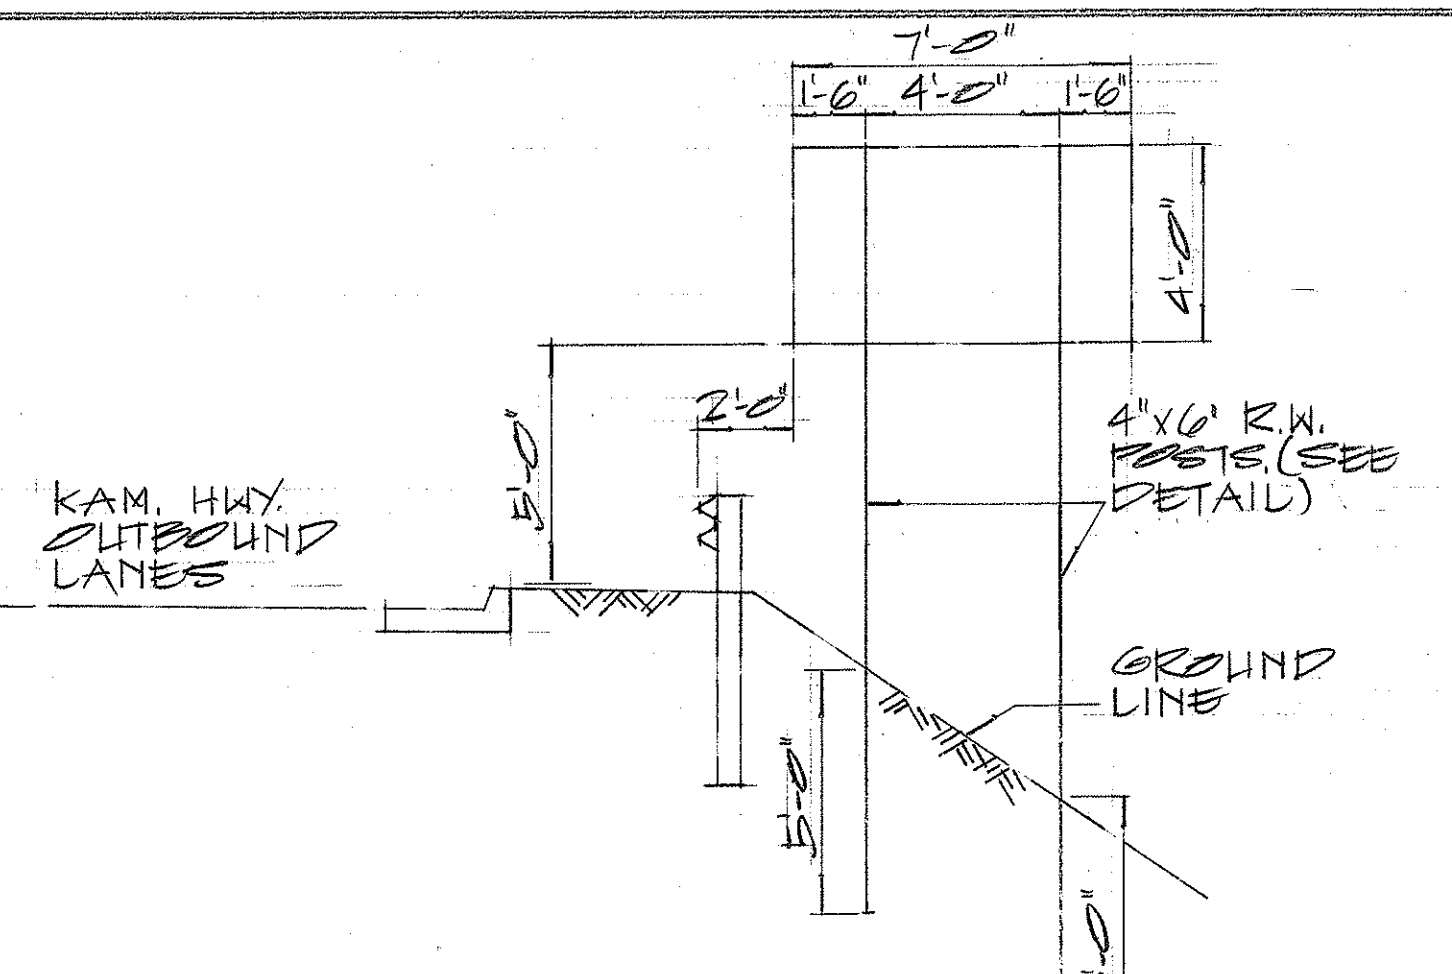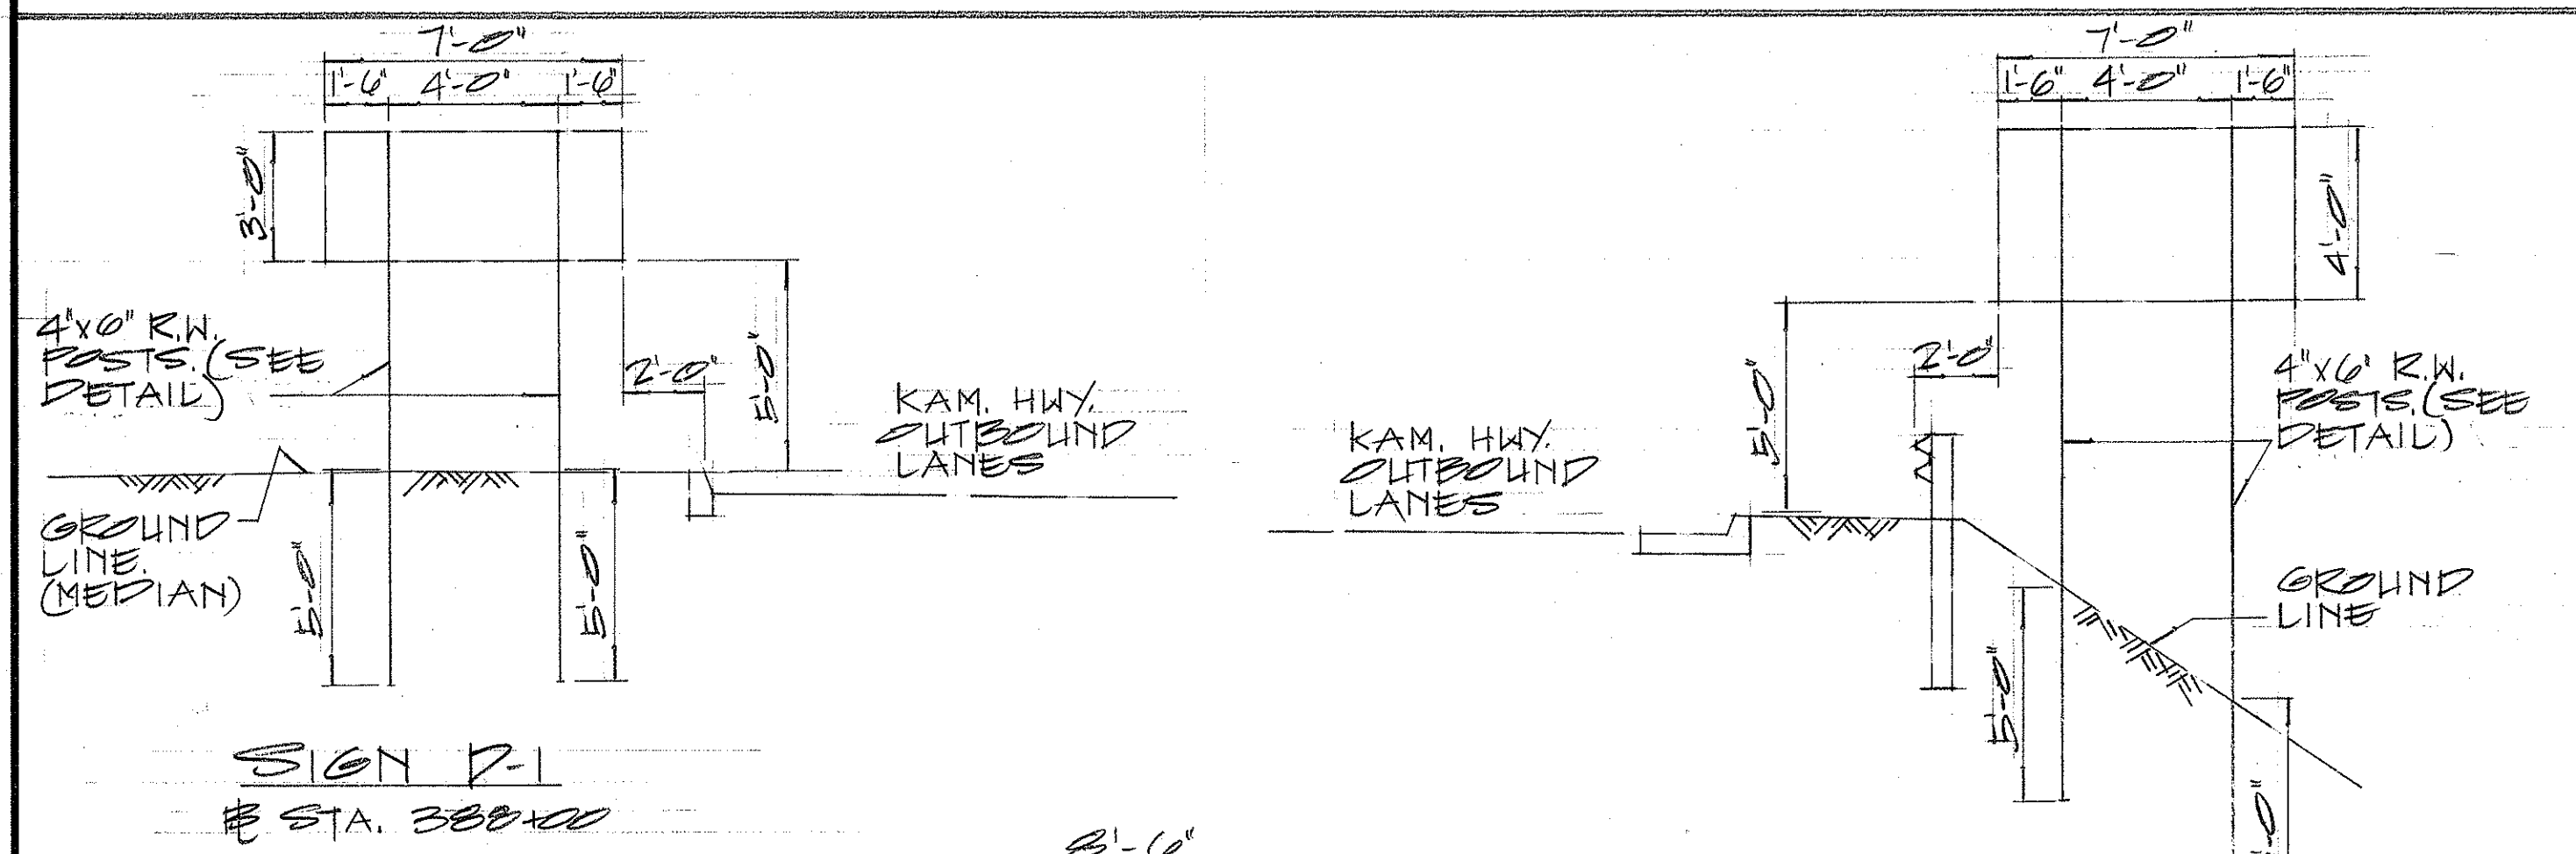

SIGN D-1
STA. 388+00


SIGN D-2
STA. 399+50

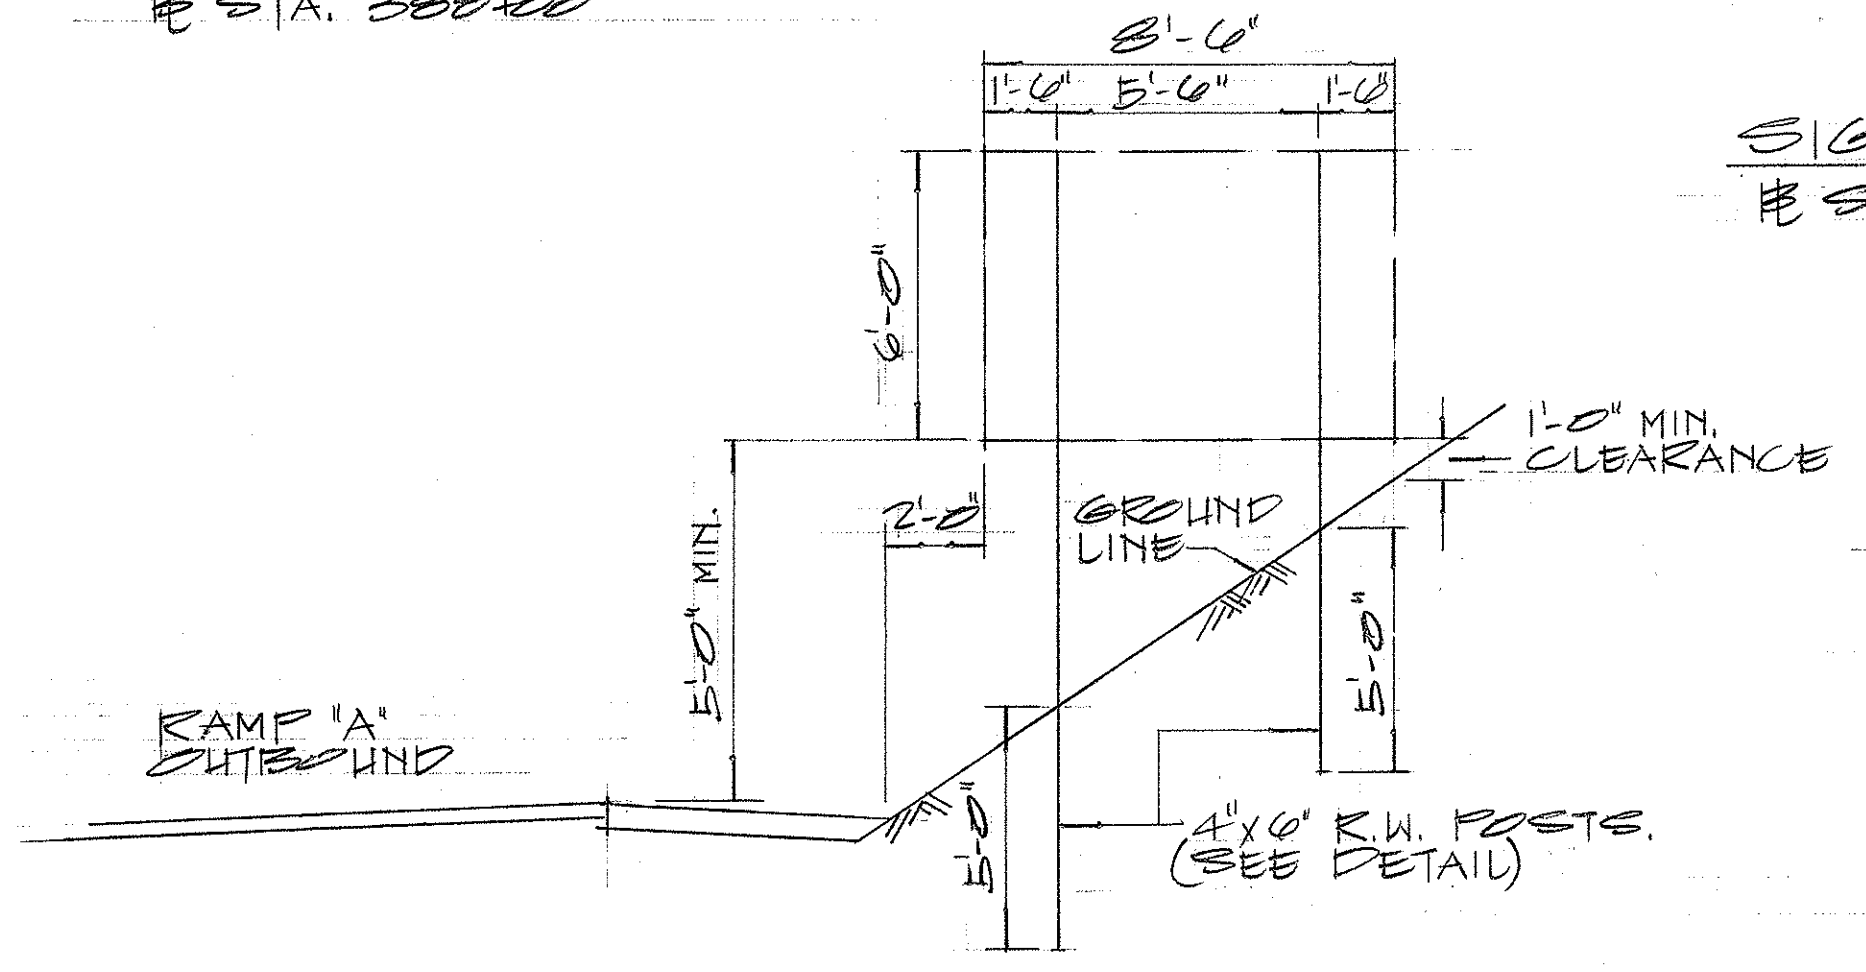

SIGN D-3
RAMP "A" STA. 4100


FRAME LAYOUT
NOT TO SCALE

NOTE:
FOR DESTINATION SIGN D-4 SEE PLAN SHT. NO. 14

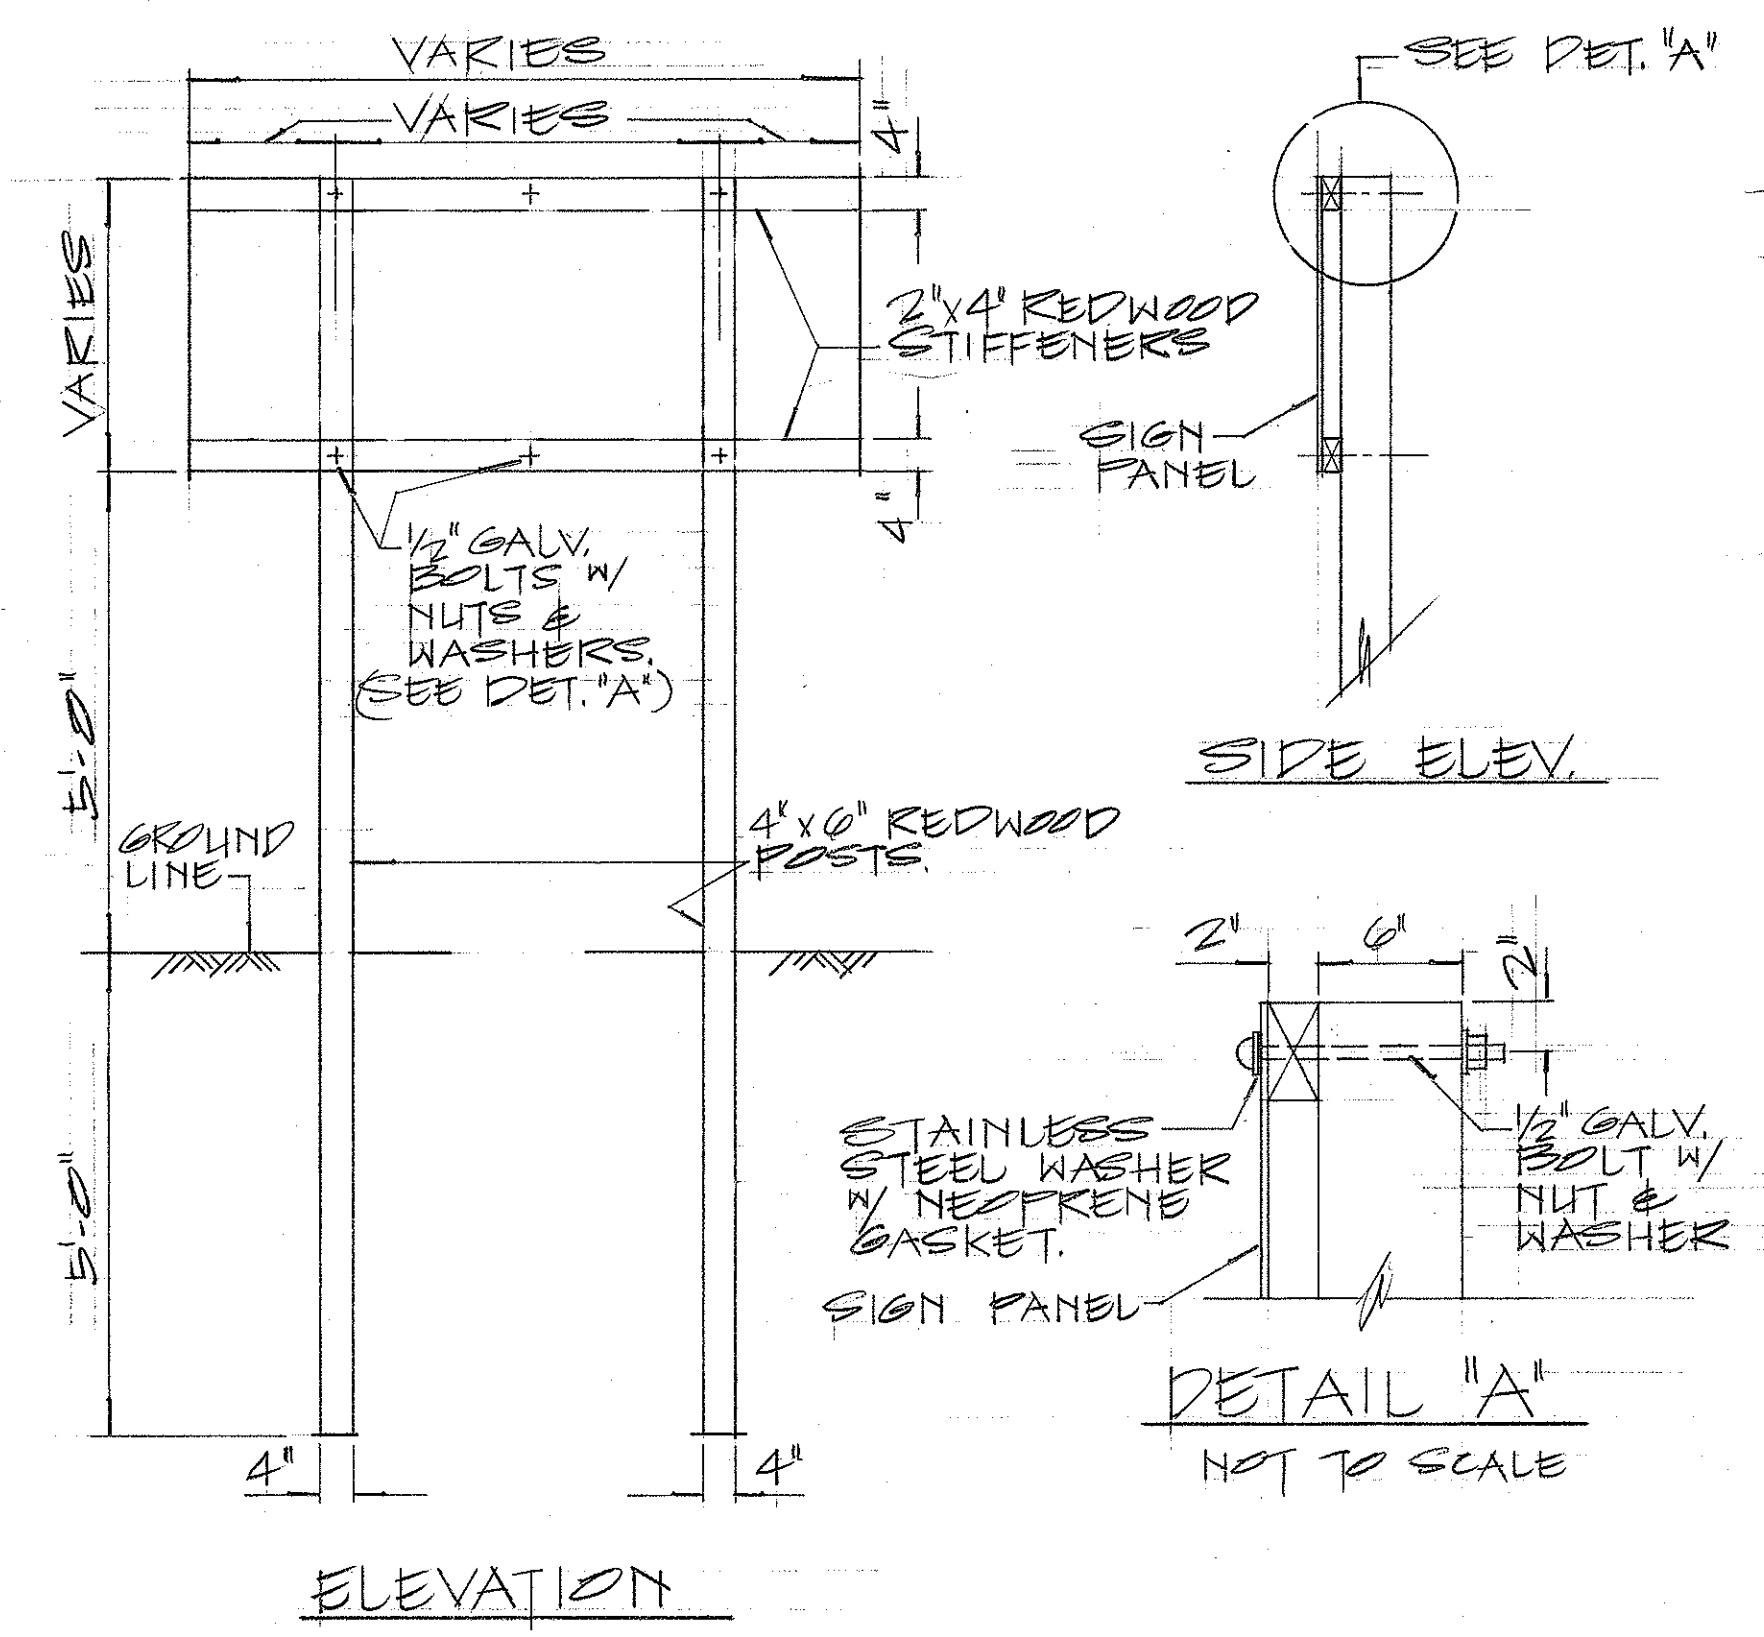


DESTINATION SIGN PANEL AND POST
NOT TO SCALE

ARROW TYPE	DIMENSIONS IN INCHES						
	A	B	C	D	E	F	K
A	15 1/2	11 7/16	3 3/4	5	15/16	2 1/4	13/16
B	14 1/4	7 9/16	3 3/8	4 1/2	1 5/16	1 7/4	3/4

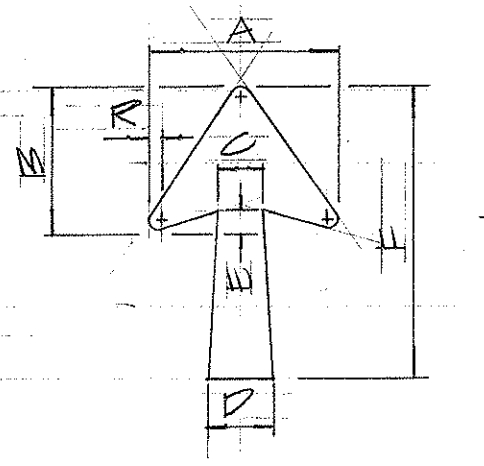

ARROW DETAILS

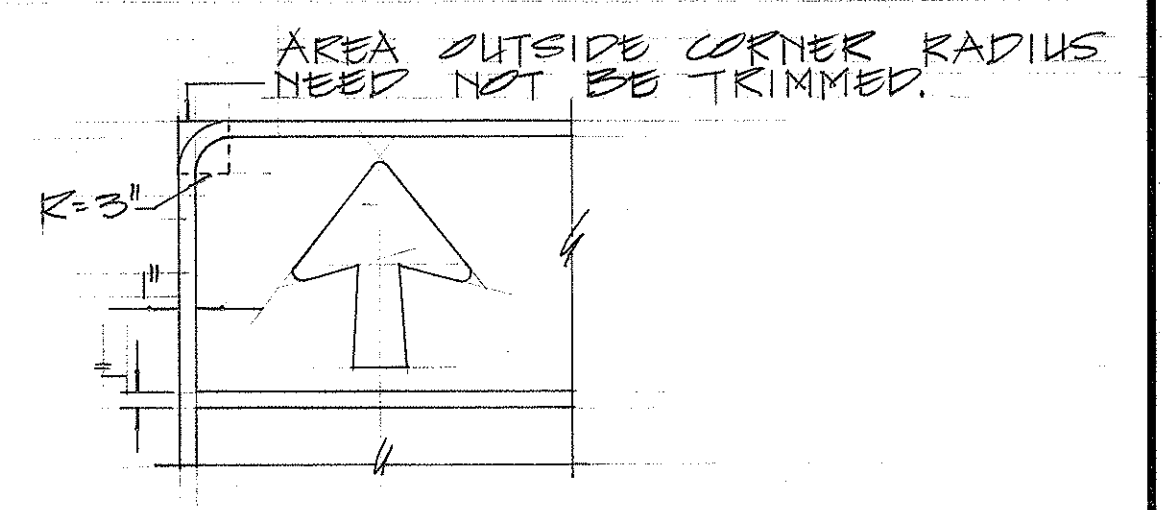

BORDER DETAIL
NOT TO SCALE

STATE OF HAWAII
DEPARTMENT OF TRANSPORTATION
HIGHWAYS DIVISION


SIGNING DETAILS

INTERSTATE ROUTE H-1
PROJ. NO. I-H-1(74):10


SCALE: AS SHOWN

SHEET No. 4 OF 5 SHEETS


FED. ROAD DIST. NO.	STATE	FED. AID PROJ. NO.	FISCAL YEAR	SHEET NO.	TOTAL SHEETS
HAWAII	HAW.	I-H-1(74):10	1969	14	20

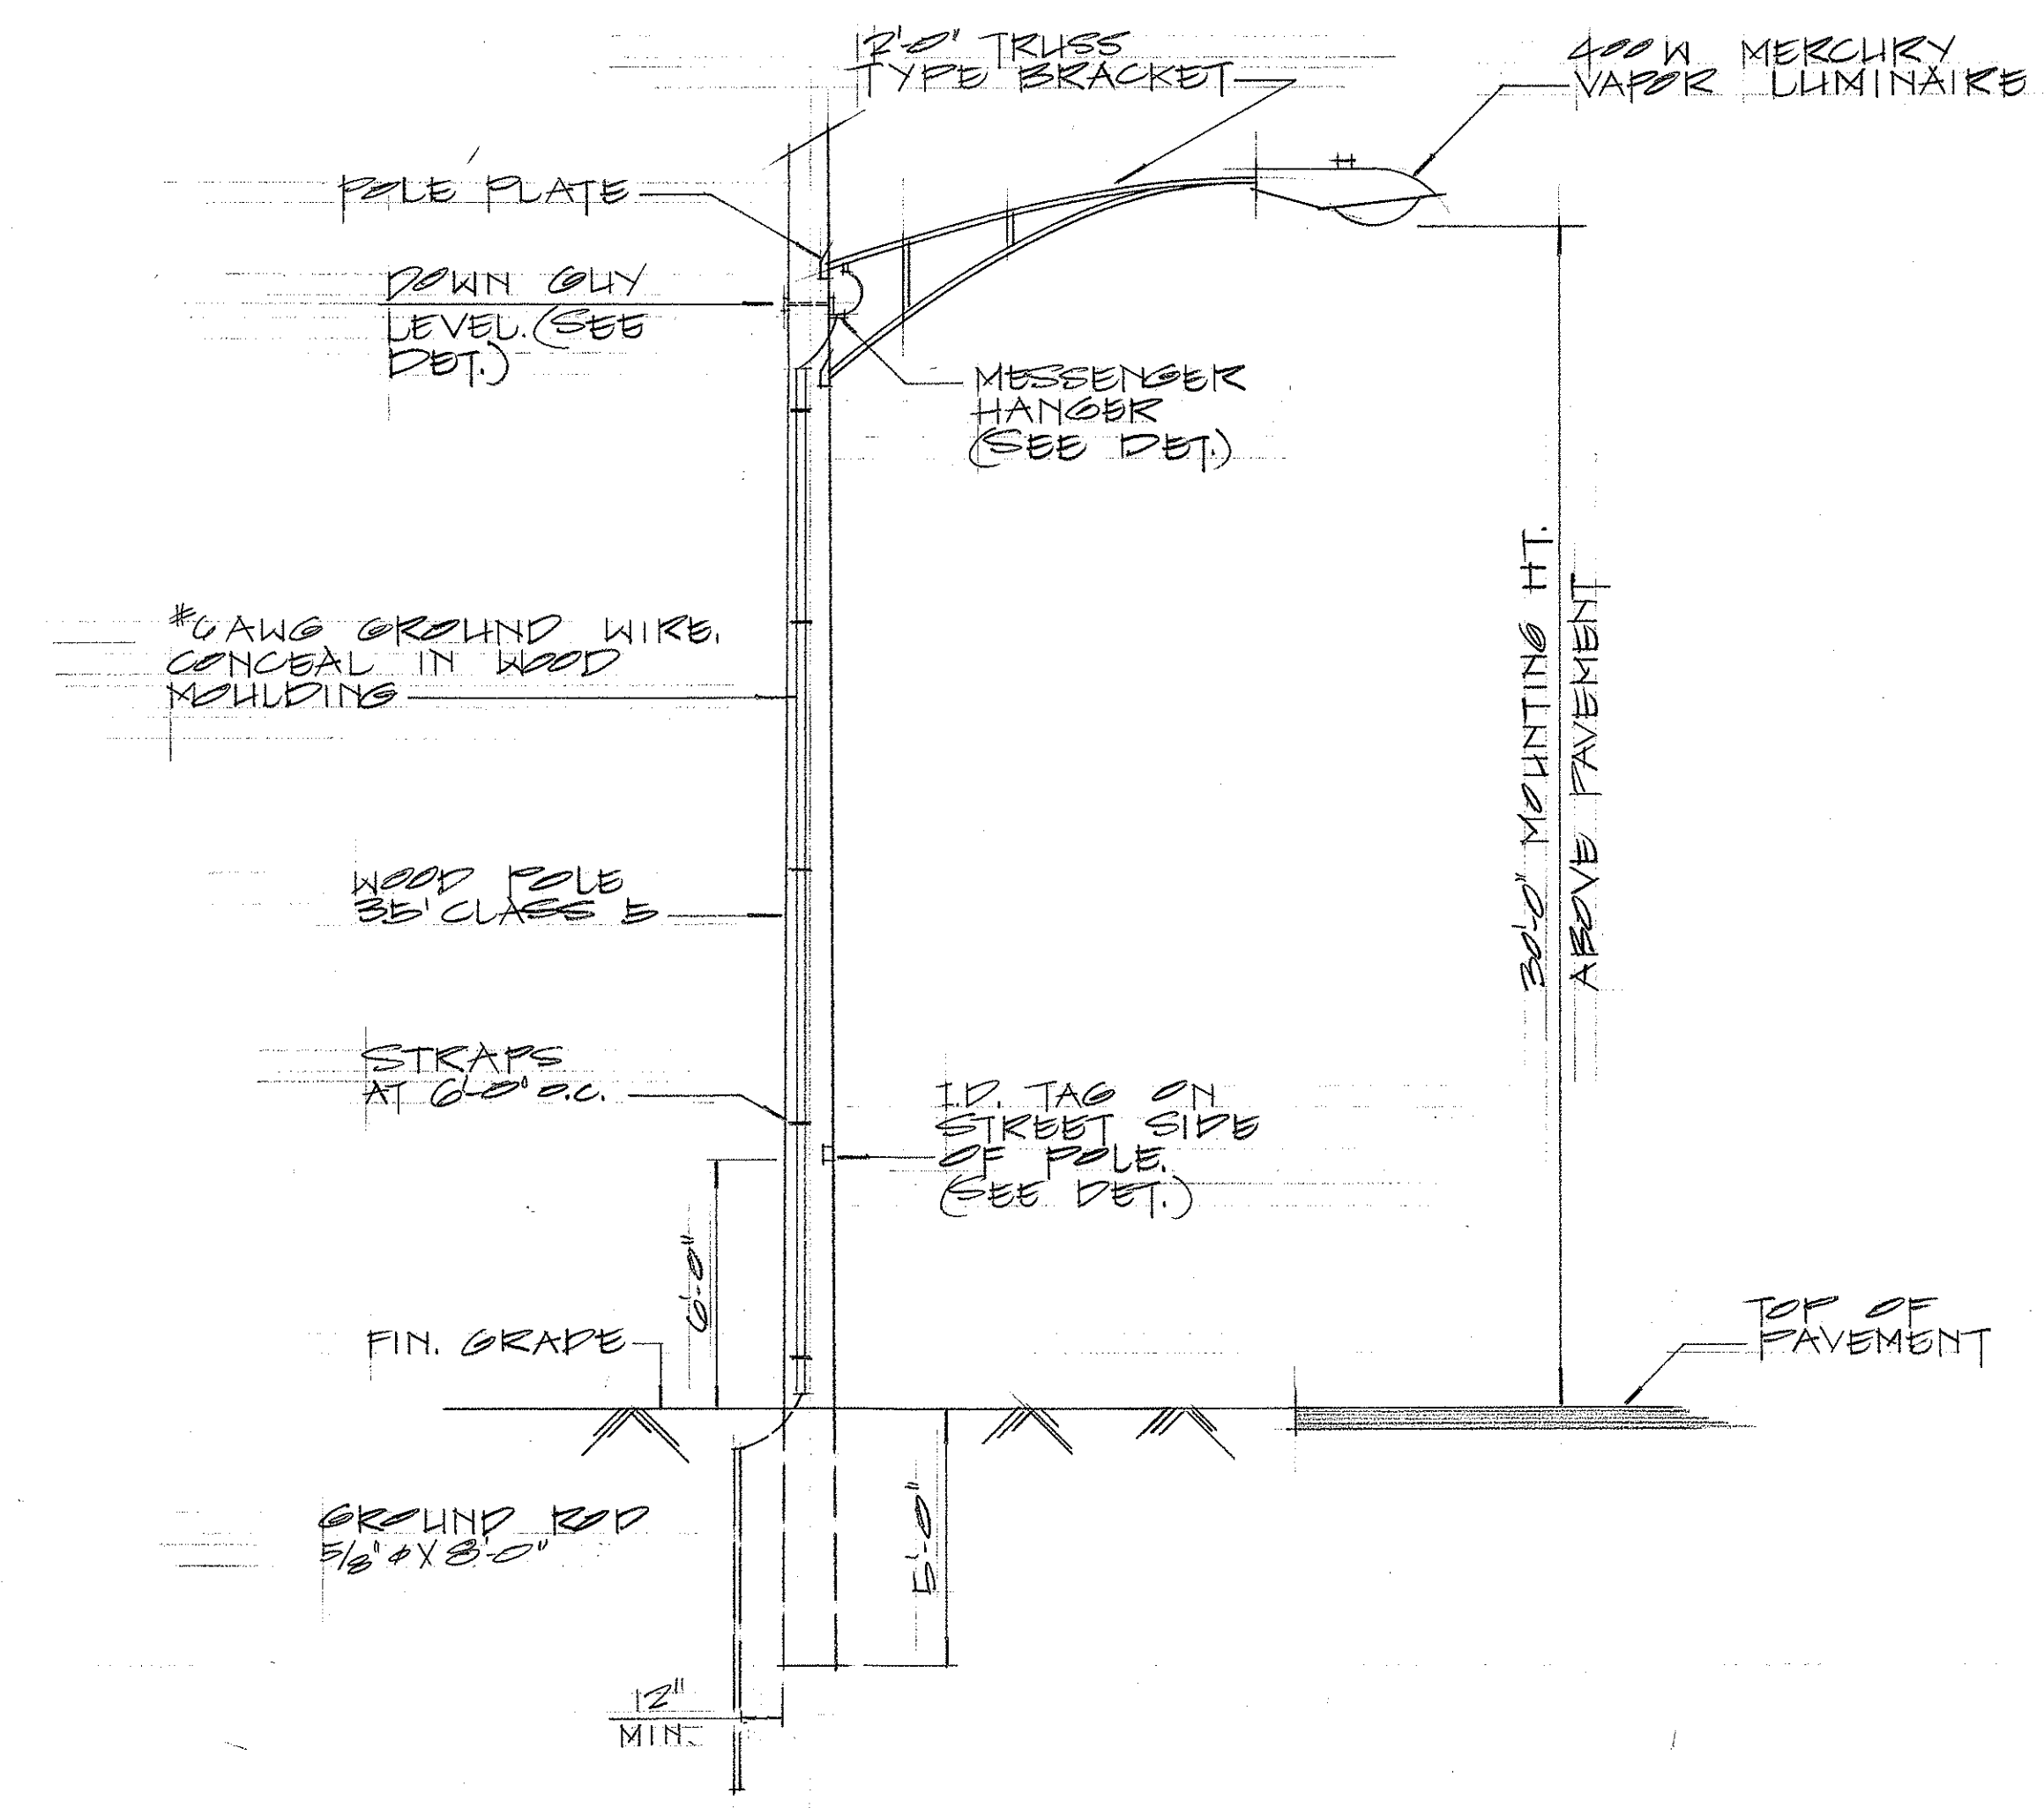


TYPICAL STREET LIGHTING POLE
NOT TO SCALE

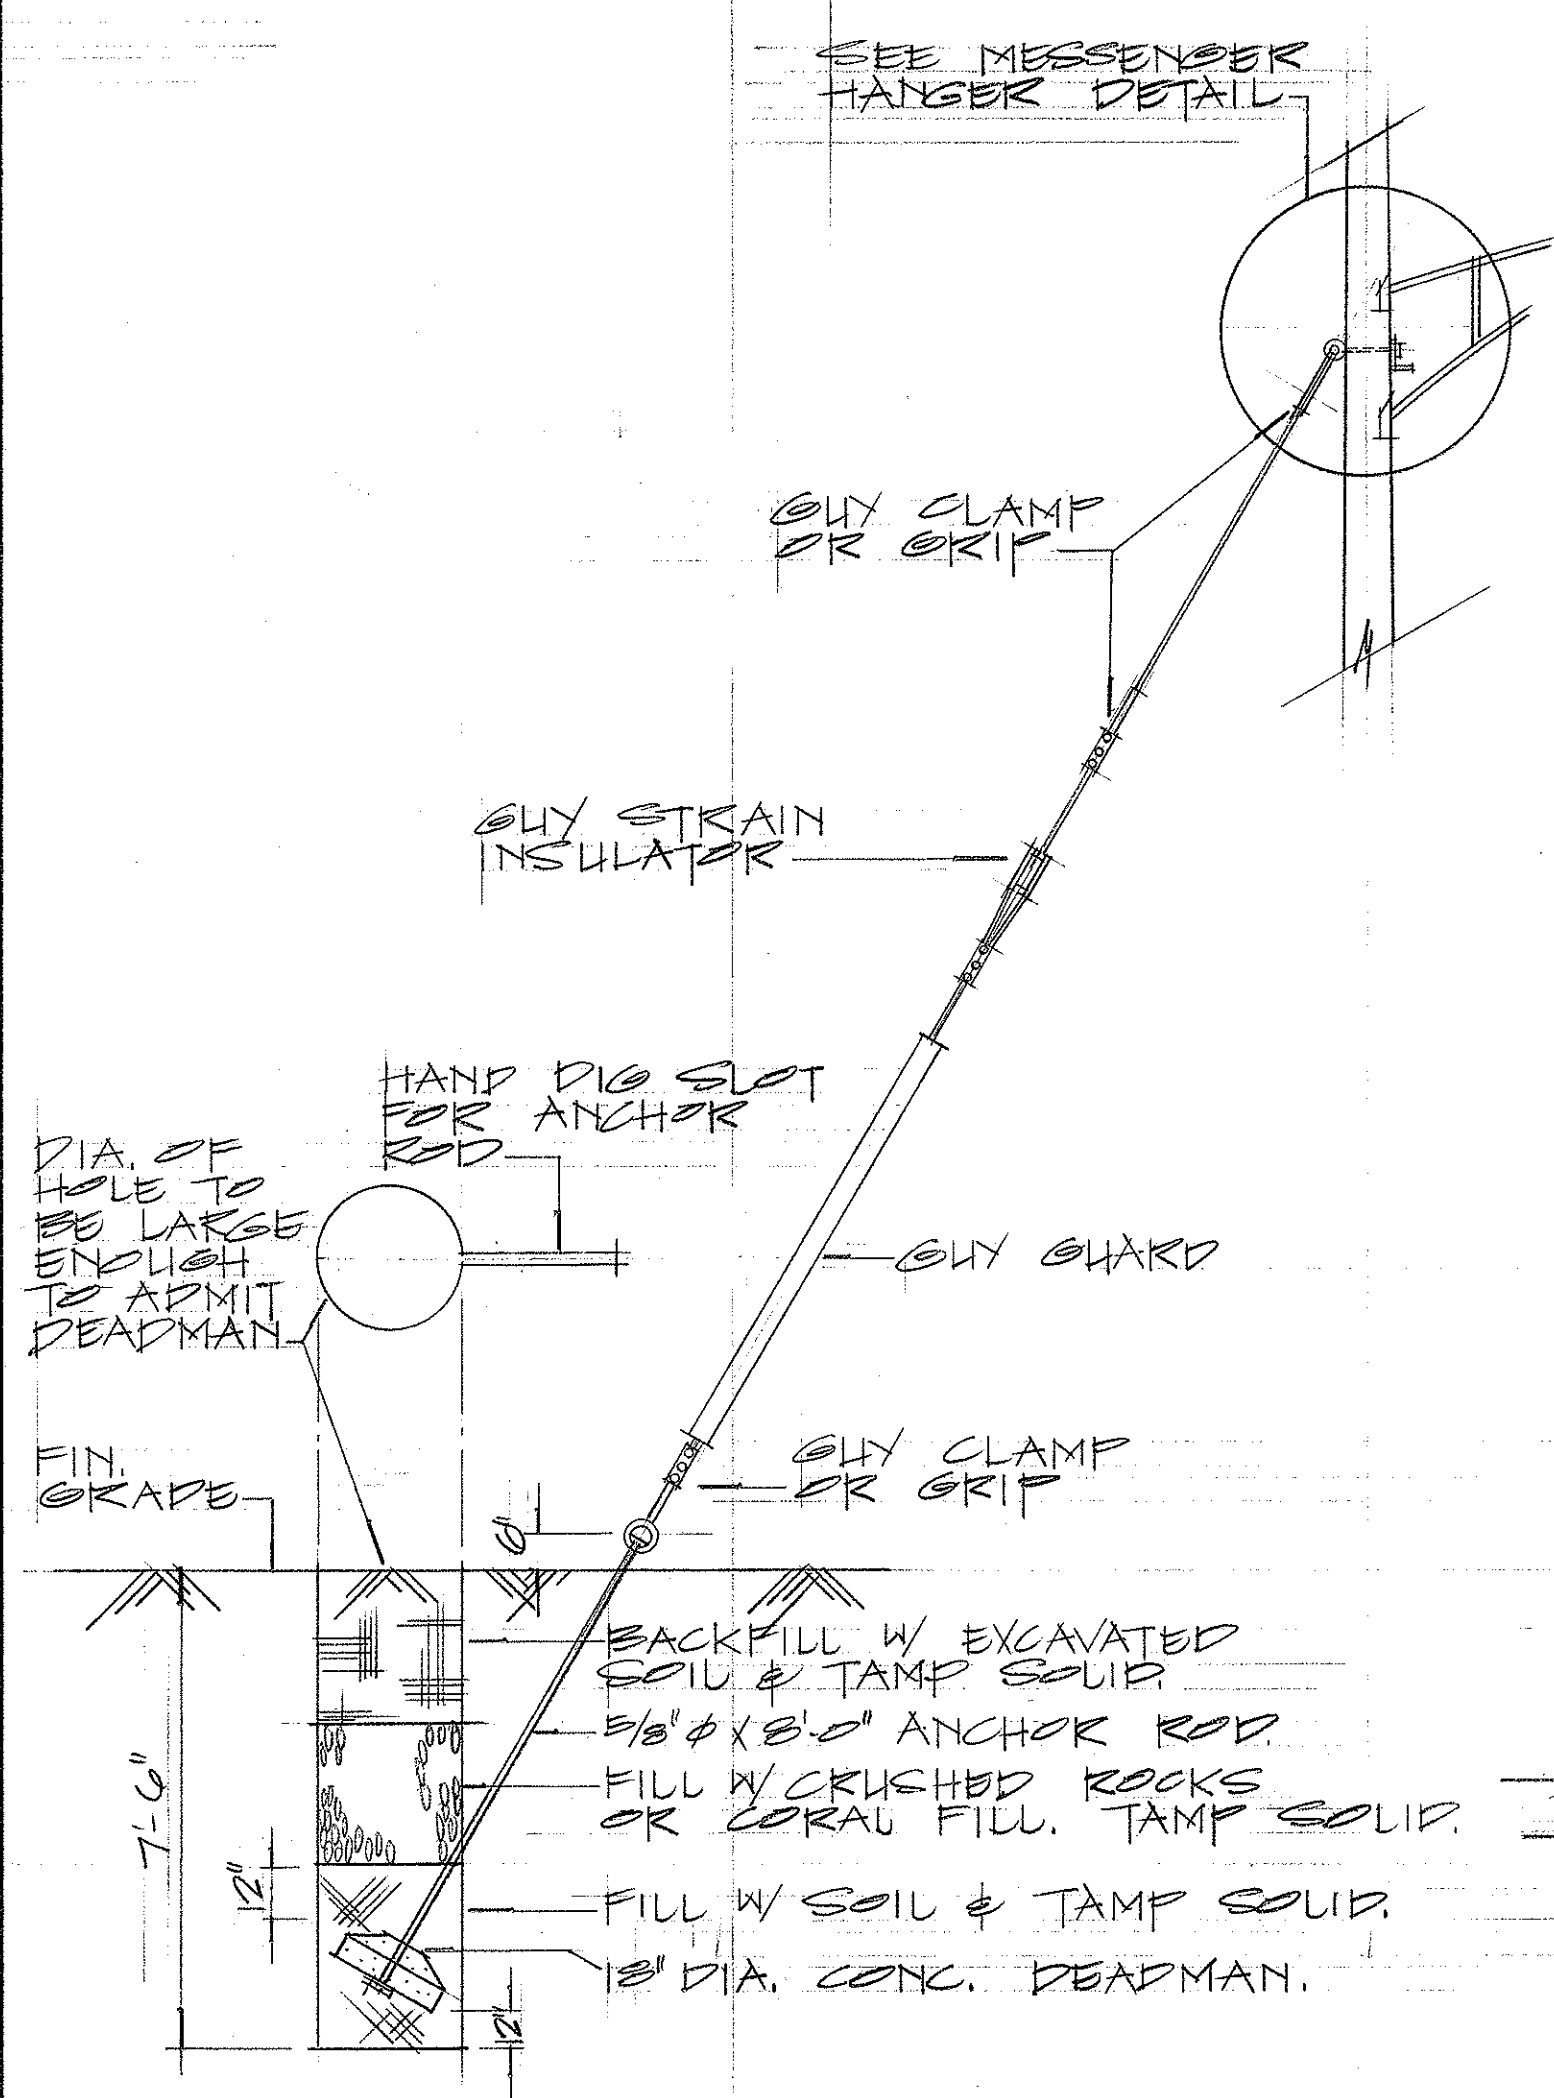


TYPICAL GUY ANCHOR DETAIL
NOT TO SCALE

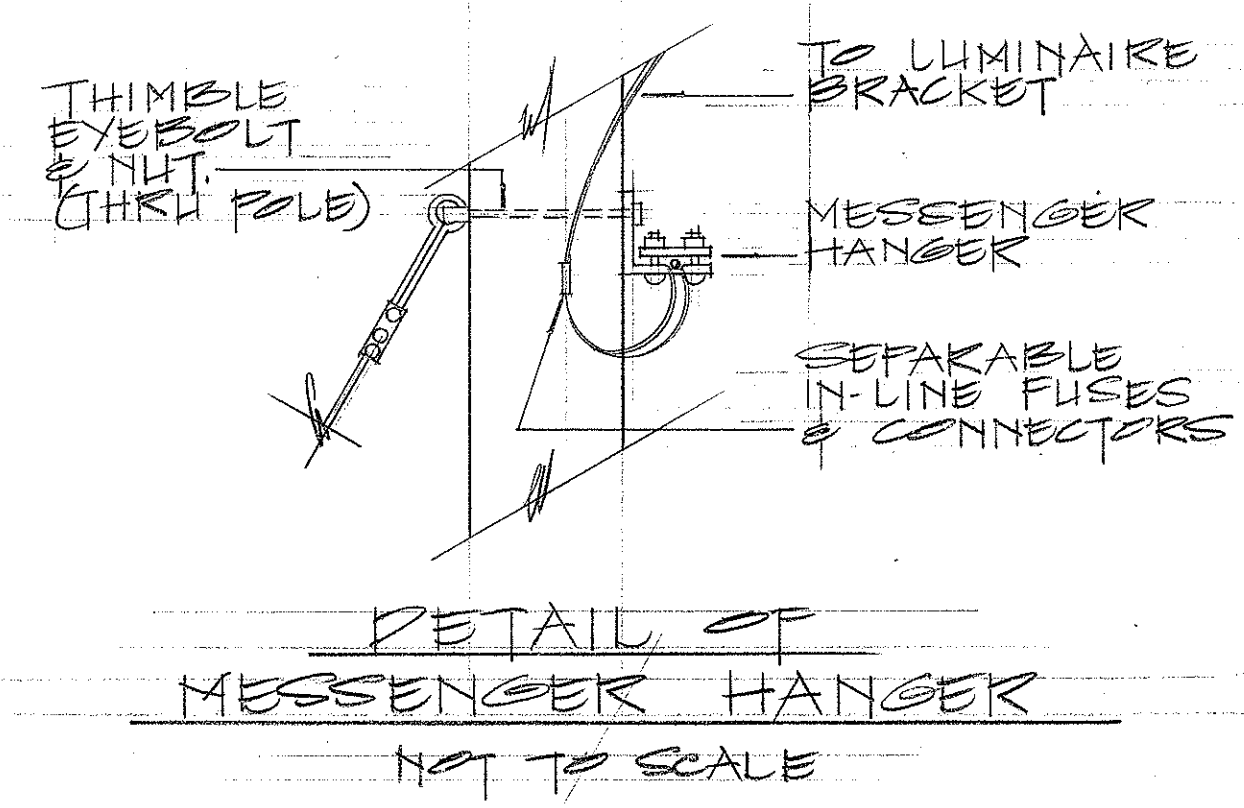

ANCHOR DETAIL ON CUT SLOPE
NOT TO SCALE

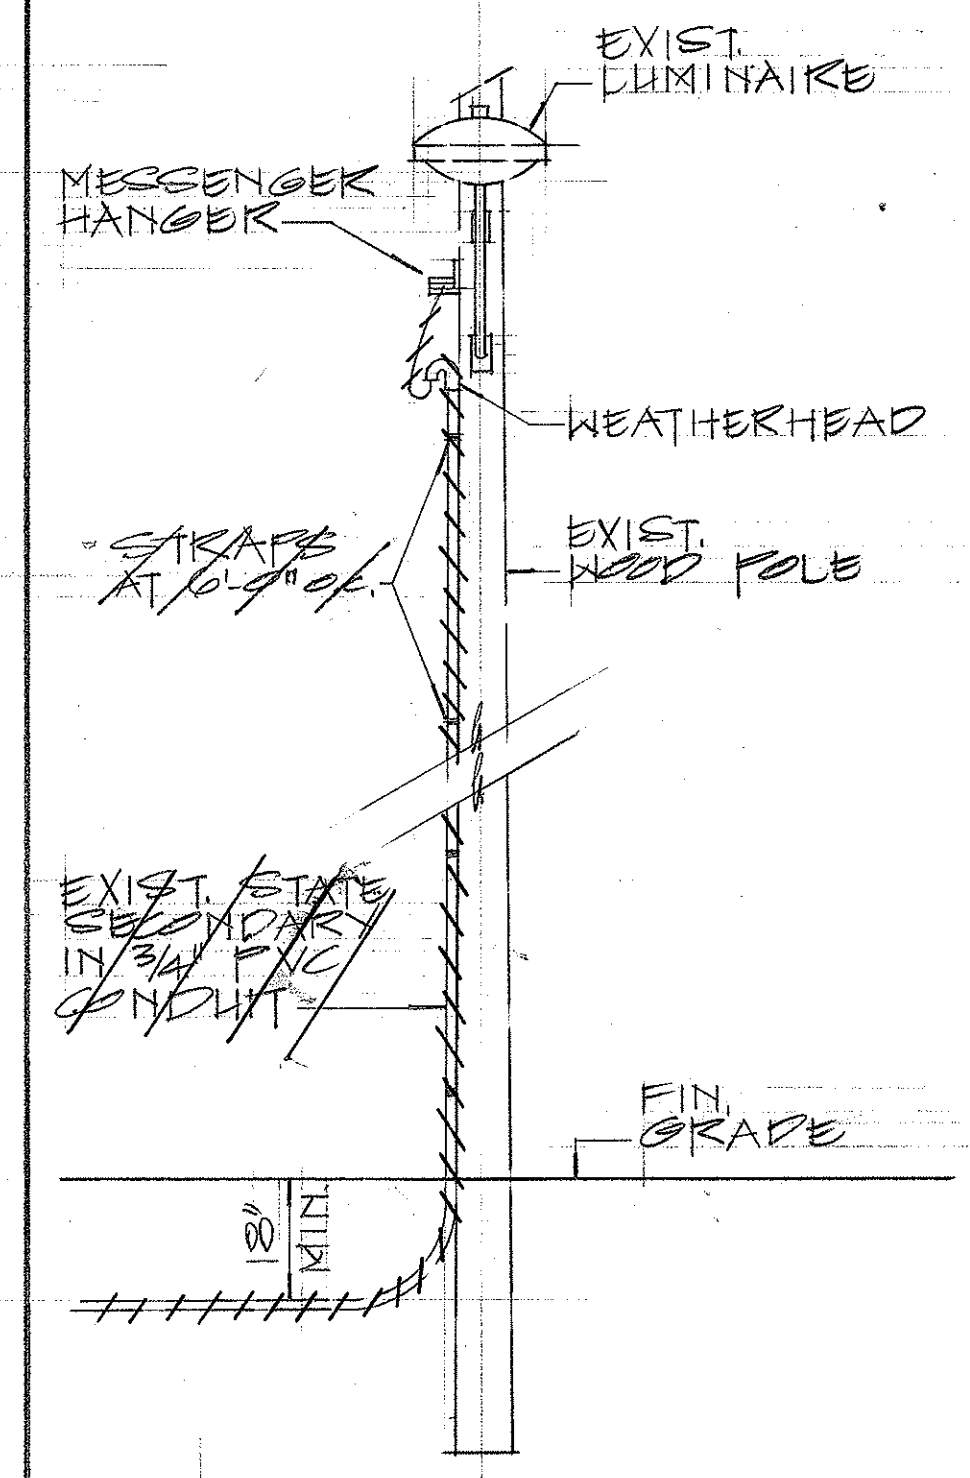


DETAIL 'A'
NOT TO SCALE

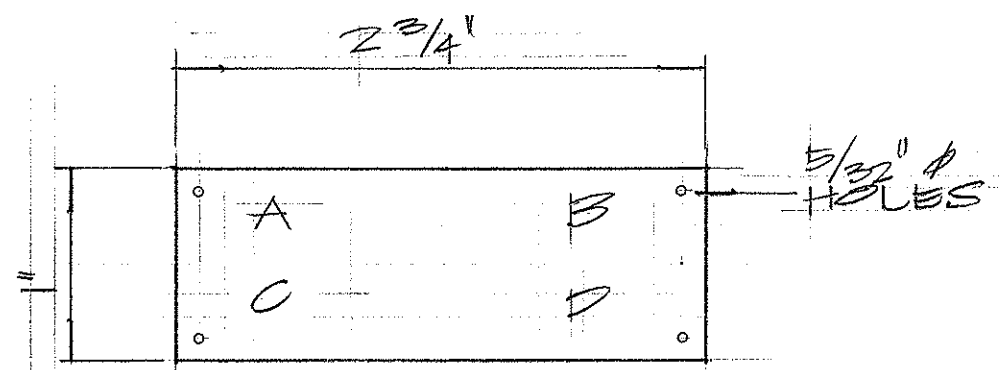

LEGEND
A = CONTRACT NO.
B = LIGHT NO.
C = LAMP DATA
D = REFRACTOR DATA


NOTE:
1. MAKE TAG FROM PLASTIC SHEET (GRAVIFLEX/3 PLY) BLACK-WHITE-BLACK.
2. LETTERS NO. 5 REDUCTION, 1/8", STENCILLED
3. ATTACH TO WOOD POLE W/ 4D NAILS.

IDENTIFICATION TAG DETAIL
NOT TO SCALE

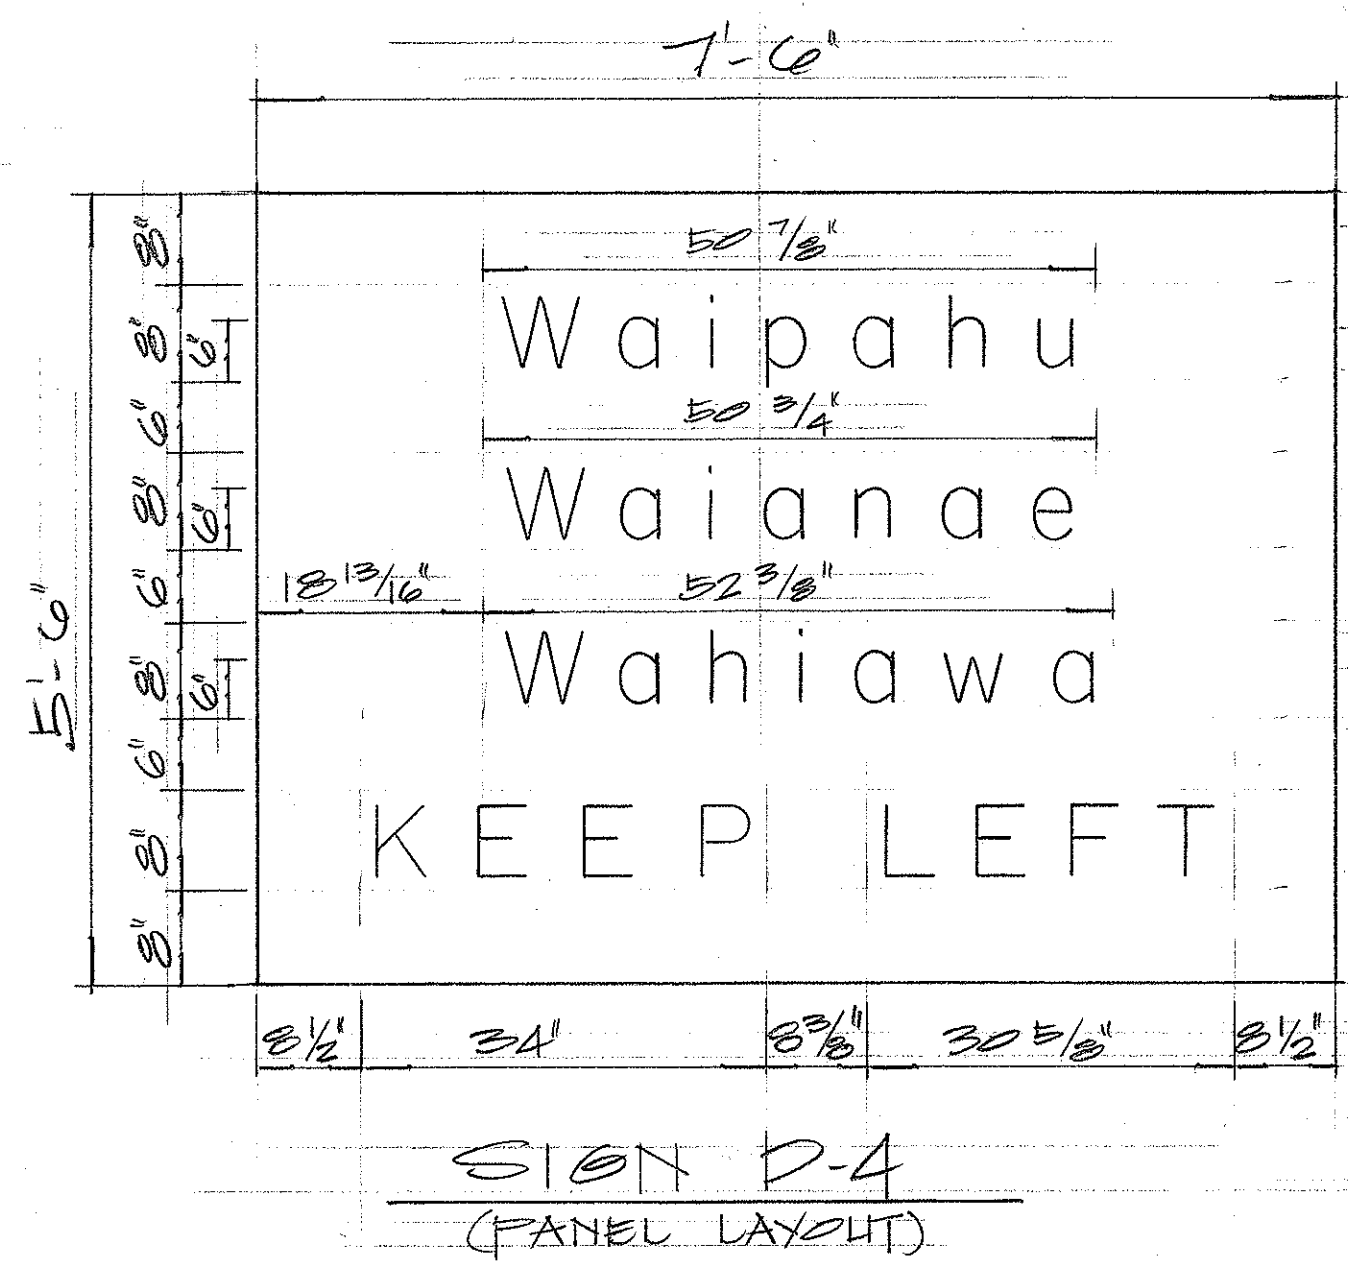

DESTINATION SIGN D-4
NOT TO SCALE

NOTE:
FOR DESTINATION SIGN DETAILS SEE PLAN SHEET No. 13

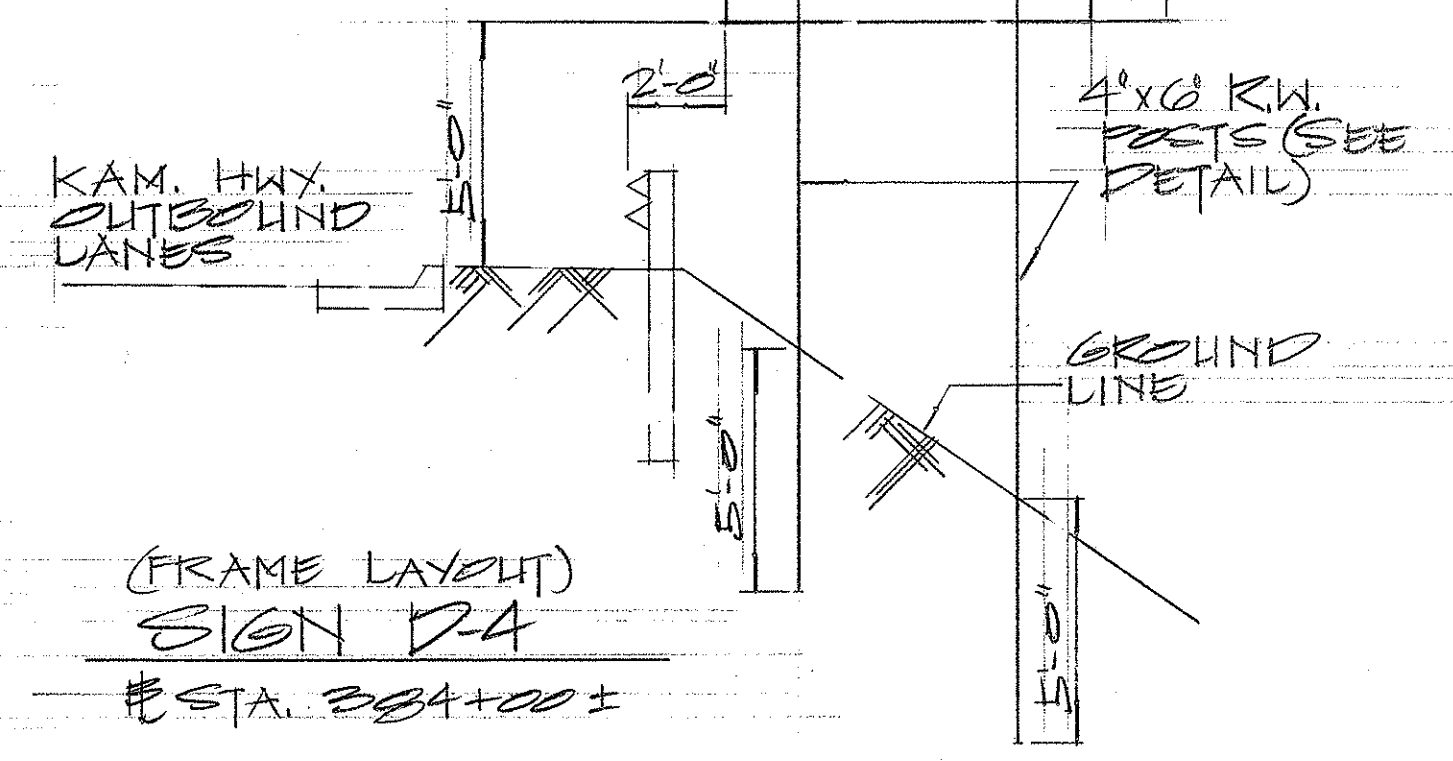

STATE OF HAWAII
DEPARTMENT OF TRANSPORTATION
HIGHWAYS DIVISION

MISCELLANEOUS DETAILS

INTERSTATE ROUTE HI
PROJ. NO. I-H-1(74):10

SCALE: AS SHOWN

SHEET No. 5 OF 5 SHEETS

DATE
SURVEY PLOTTED BY
DRAWN BY
CHECKED BY
ORIGINAL PLAN
NOTE BOOK
No.