

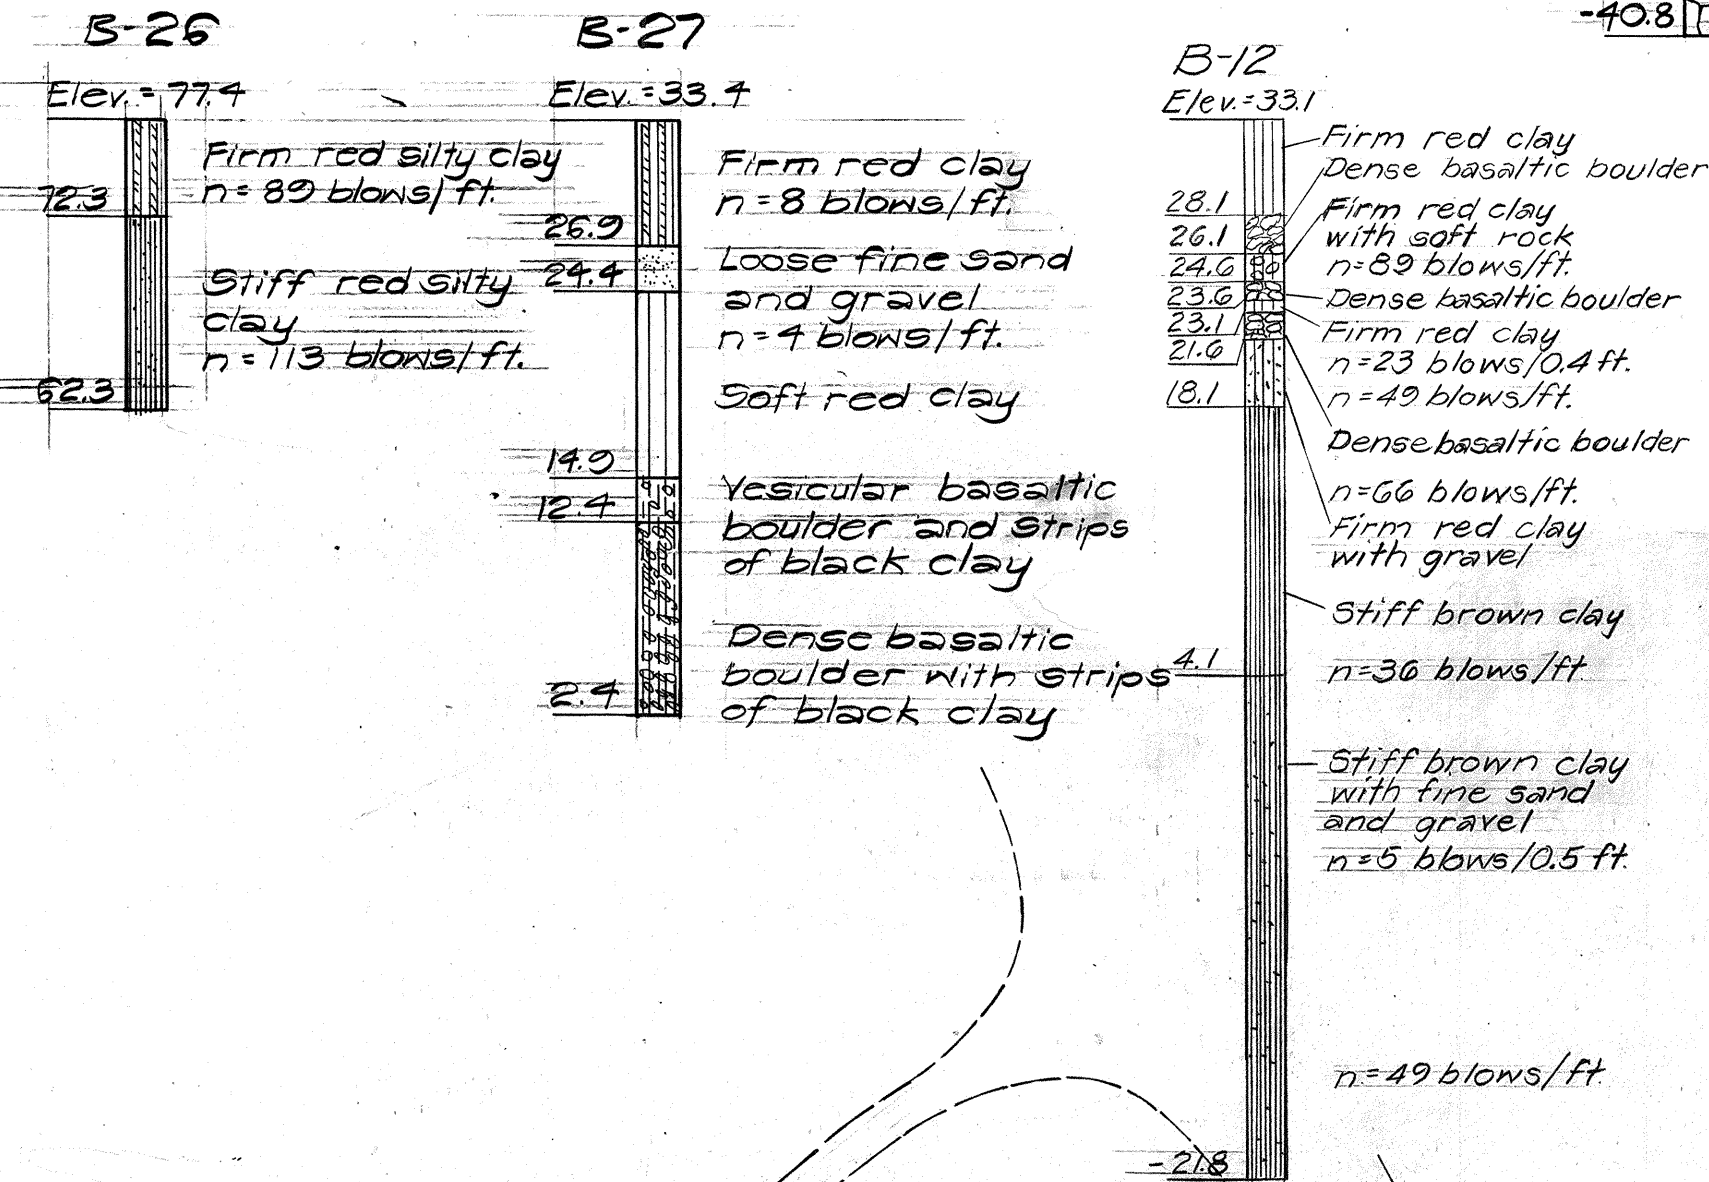


FED. ROAD DIST. NO.	STATE	FED. AID PROJ. NO.	FISCAL YEAR	SHEET NO.	TOTAL SHEETS
HAWAII	HAW.	I-HI(75):8	1969	3	181

BORING LOGS

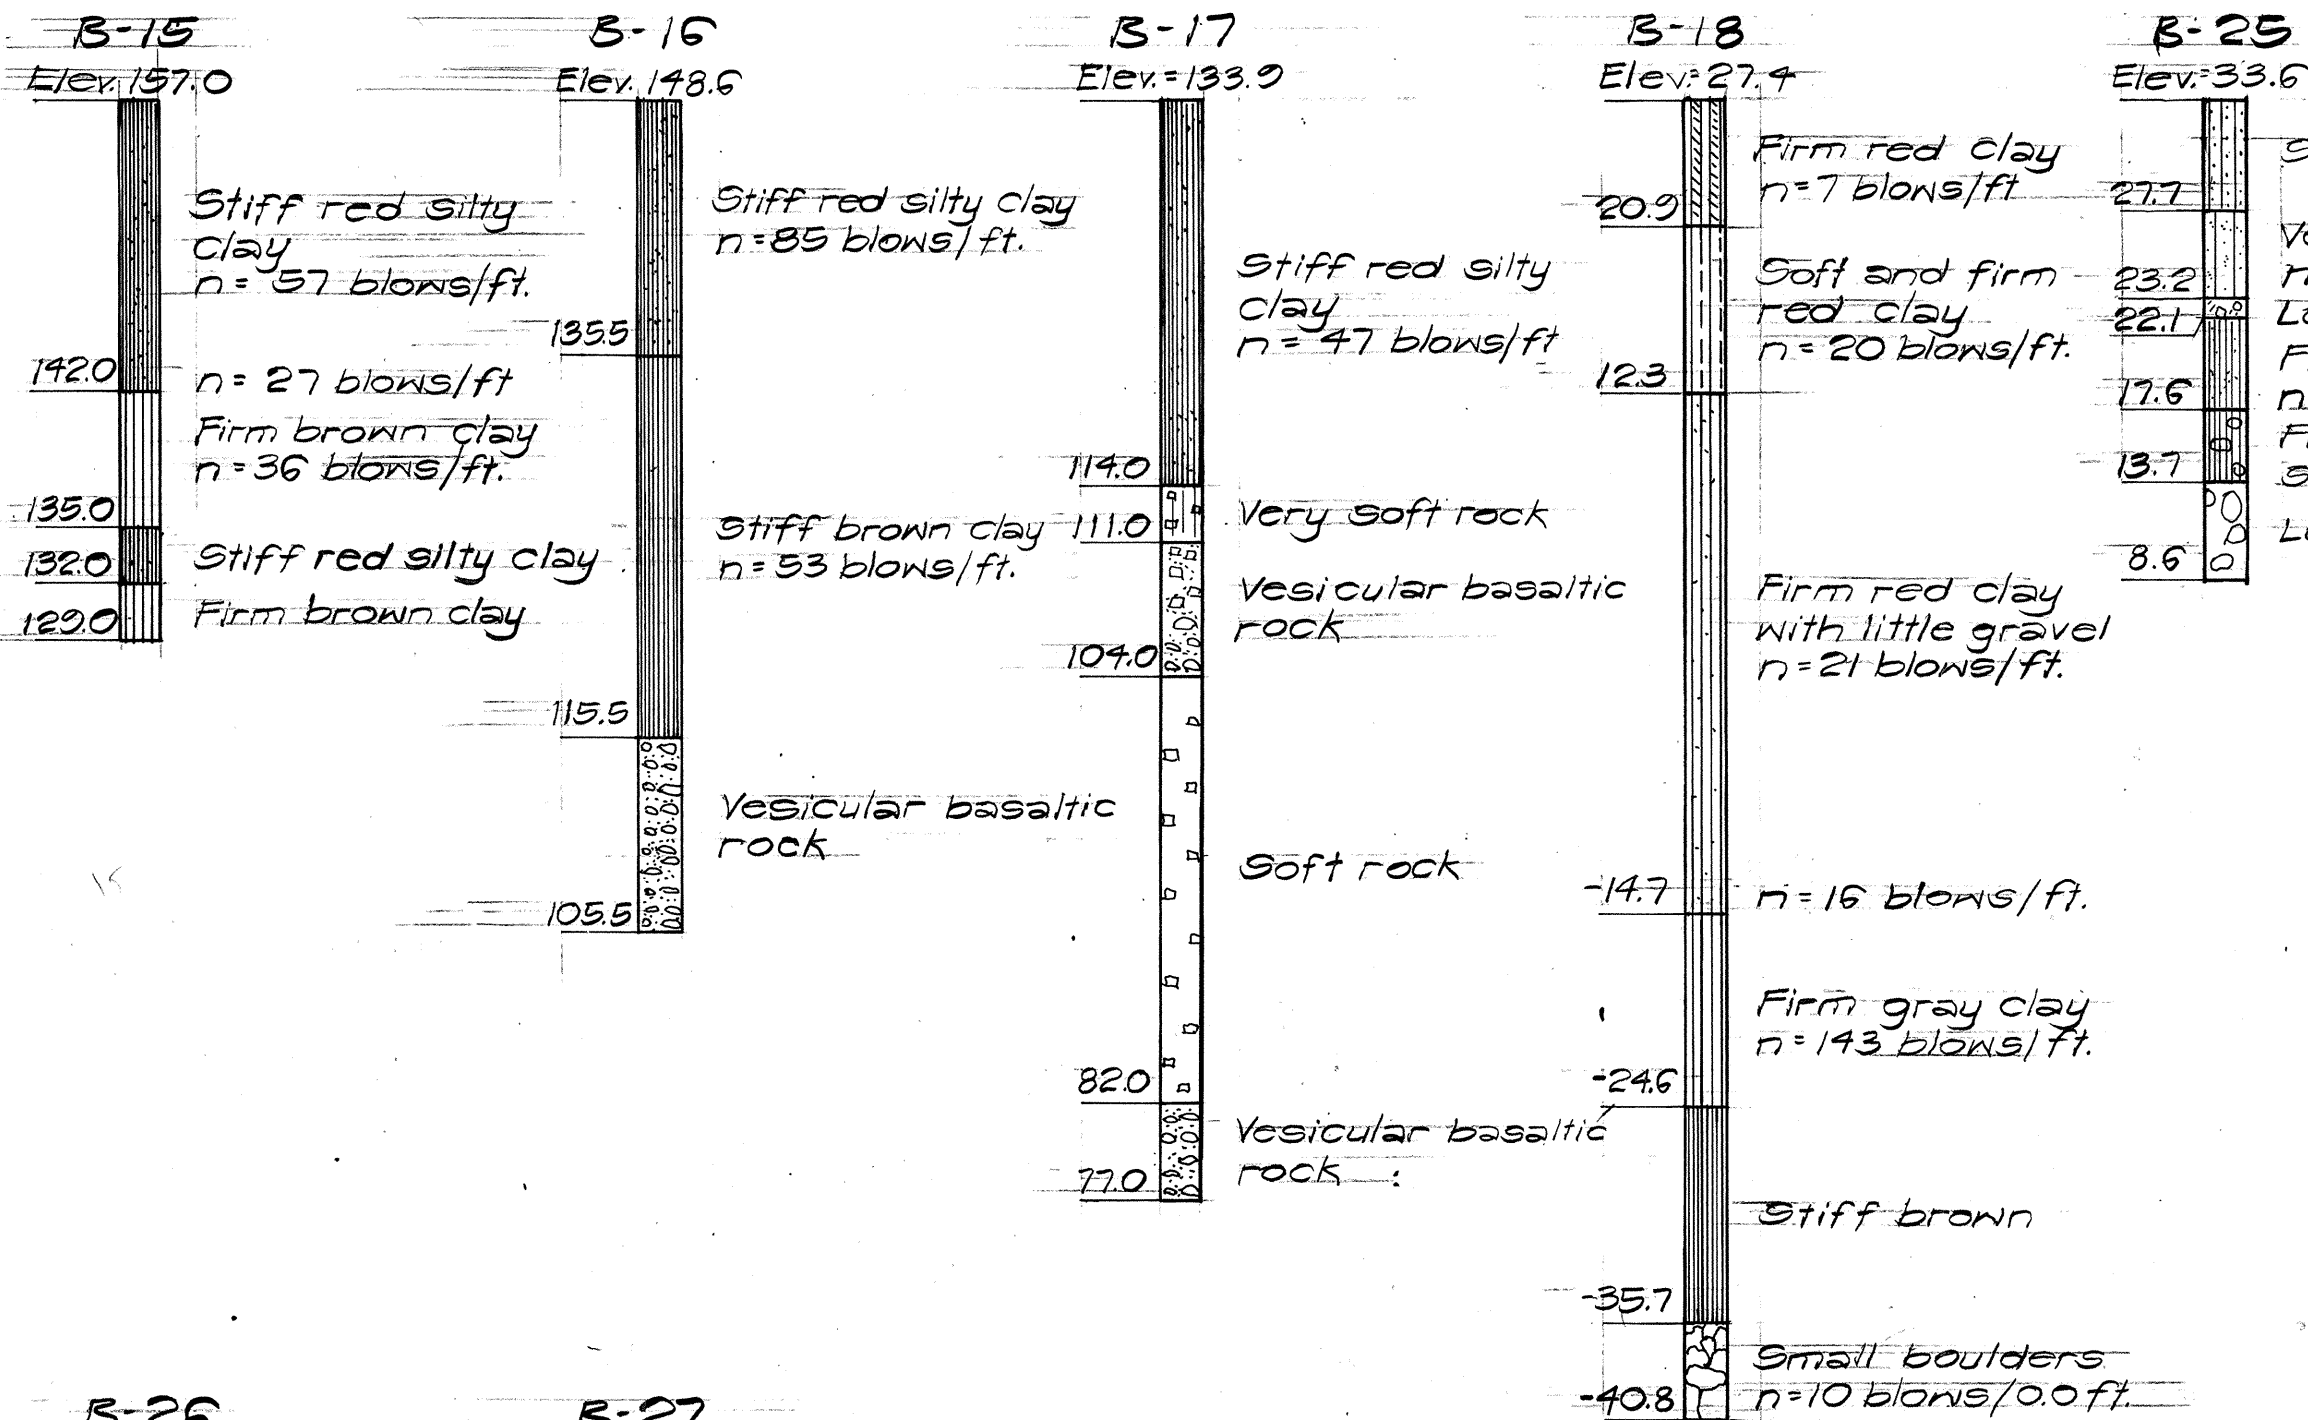

NOTE:
 The boring data shown on these plans are for design purposes only, and are for the convenience of the Engineer in control of earthwork. The borings were carefully taken and are believed to be reliable; however, the Department assumes no responsibility whatsoever in respect to efficiency or accuracy of the borings or of the interpretation thereof, and will not either impliedly or expressly make any guarantee of any of the same. See Structural Plans for additional borings.

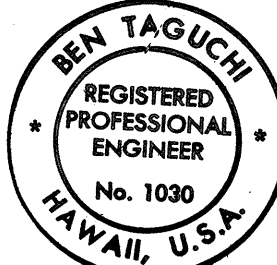

THIS WORK WAS PREPARED BY ME OR UNDER MY SUPERVISION.

STATE OF HAWAII
 DEPARTMENT OF TRANSPORTATION
 HIGHWAYS DIVISION

BORING PLAN

WAIAWA INTERCHANGE
 F.A.I. Proj. No. I-HI-(75):8

Scale: As shown Date: JUNE, 1969

SHEET No. 1 OF 3 SHEETS