



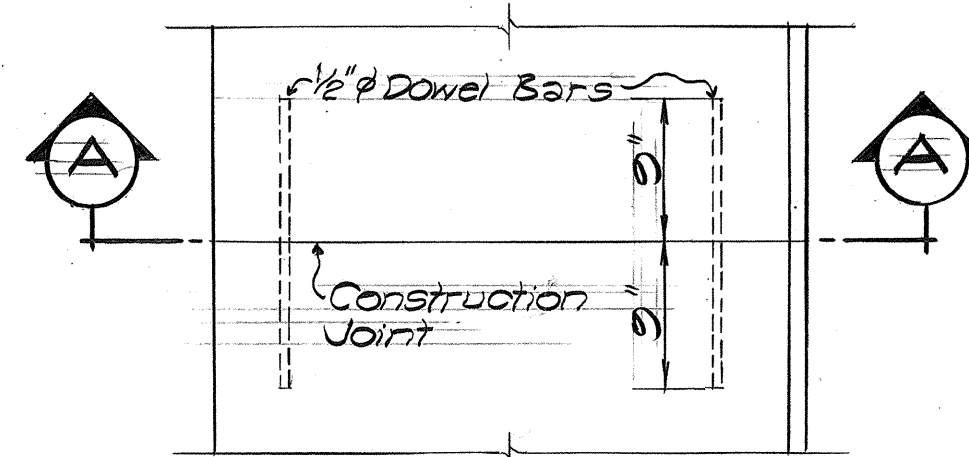

PLAN

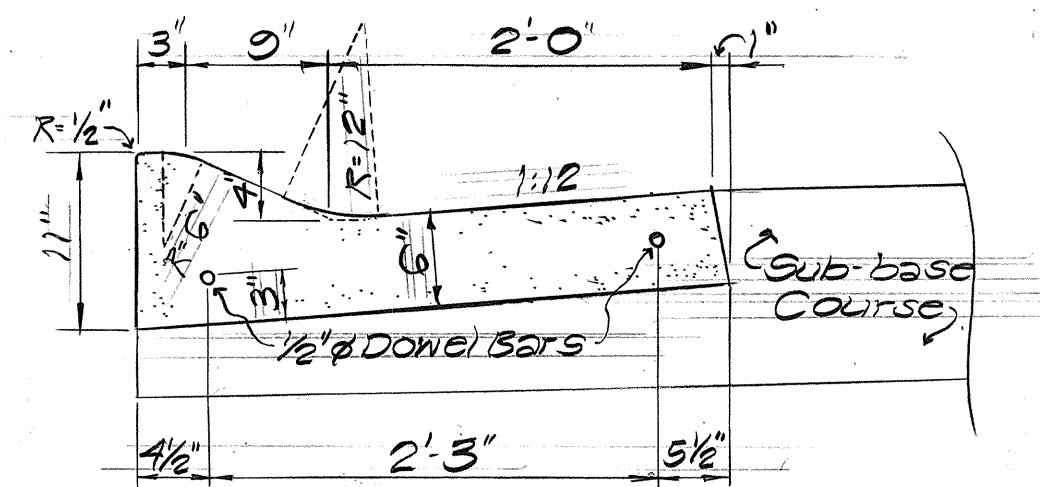


SECTION "A-A"

NOTE

All dowel bars shall be painted and oiled to prevent bond with concrete


TYPE "EG" CURB & GUTTER

Scale: 1" = 1'-0"

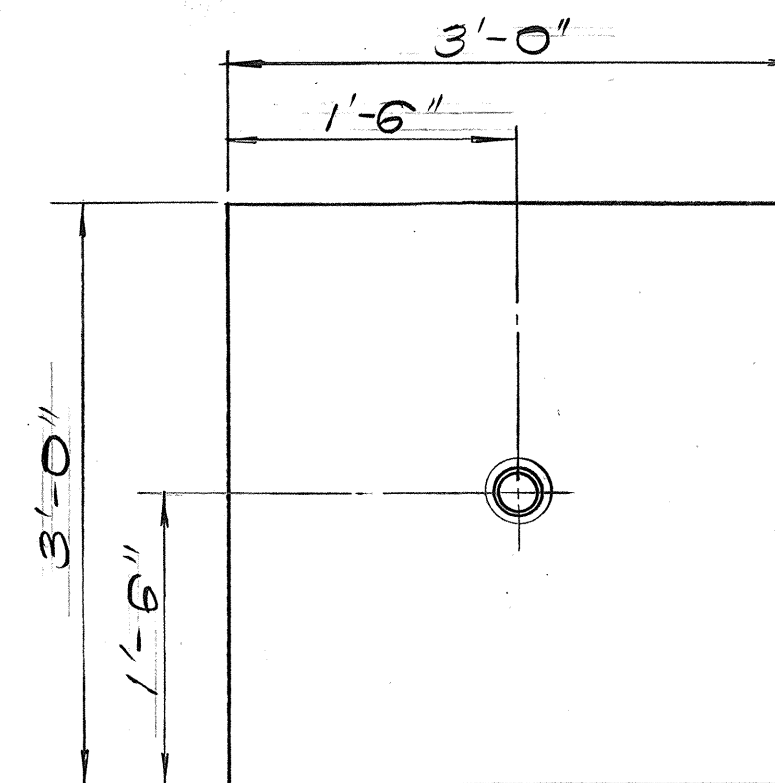


(STEEL BASE)

PLAN

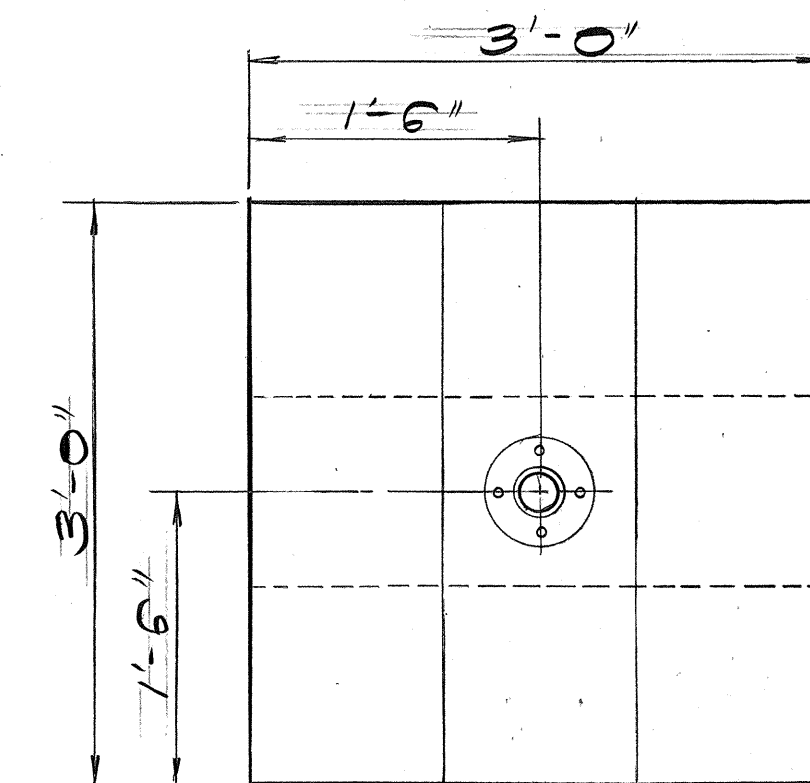

(WOOD BASE)

PLAN

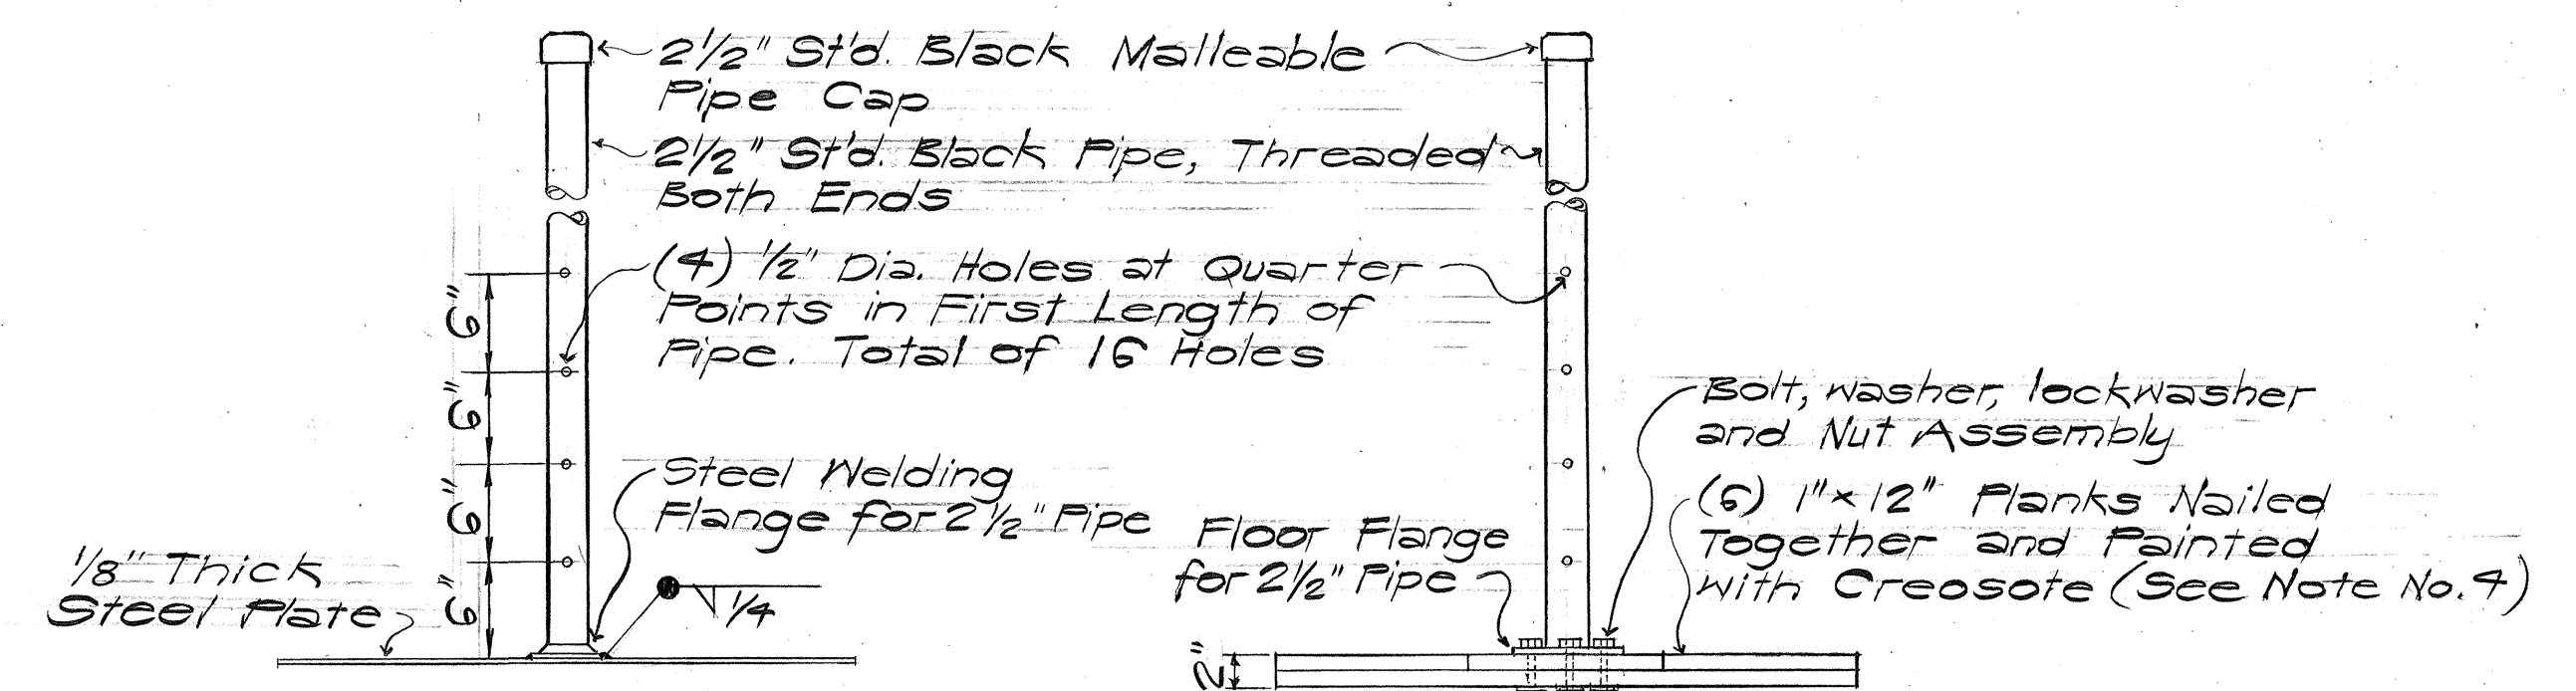

ELEV.

ELEV.


SETTLEMENT PLATFORM DETAILS

Scale: 1" = 1'-0"

GENERAL NOTES:

1. The use of either the steel or wood base settlement platforms shall be the Contractor's option.
2. Contractor to furnish material and labor to extend pipe through fill.
3. All vertical pipes of settlement platforms shall be accurately and consecutively numbered in one foot intervals measured from the bottom of the settlement platform base. The numbering and graduations shall be marked on the vertical pipe in durable yellow paint by the Contractor immediately after each section of pipe is added.
4. Sound lumber must be used for the wood base platform.

ORIGINAL PLAN	DATE
SURVEY PLOTTED BY	
DRAWN BY	
DESIGNED BY	
CHECKED BY	
NOTE BOOK	
No.	

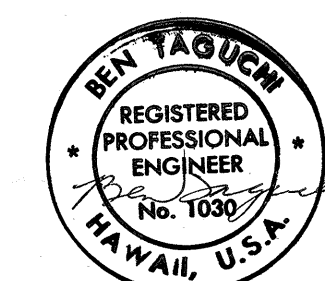

THIS WORK WAS PREPARED BY ME
OR UNDER MY SUPERVISION.

STATE OF HAWAII
DEPARTMENT OF TRANSPORTATION
HIGHWAYS DIVISION

MISCELLANEOUS DETAILS

WAIAWA INTERCHANGE
F.A.I. Proj. No. I - HI - 1(75):8

Scale: As shown Date: JUNE, 1969

SHEET No. 1 OF 1 SHEETS