



FED. ROAD DIST. NO.	STATE	FED. AID PROJ. NO.	FISCAL YEAR	SHEET NO.	TOTAL SHEETS
HAWAII	HAW.	I-HI-1(78)-13	1970	2	47

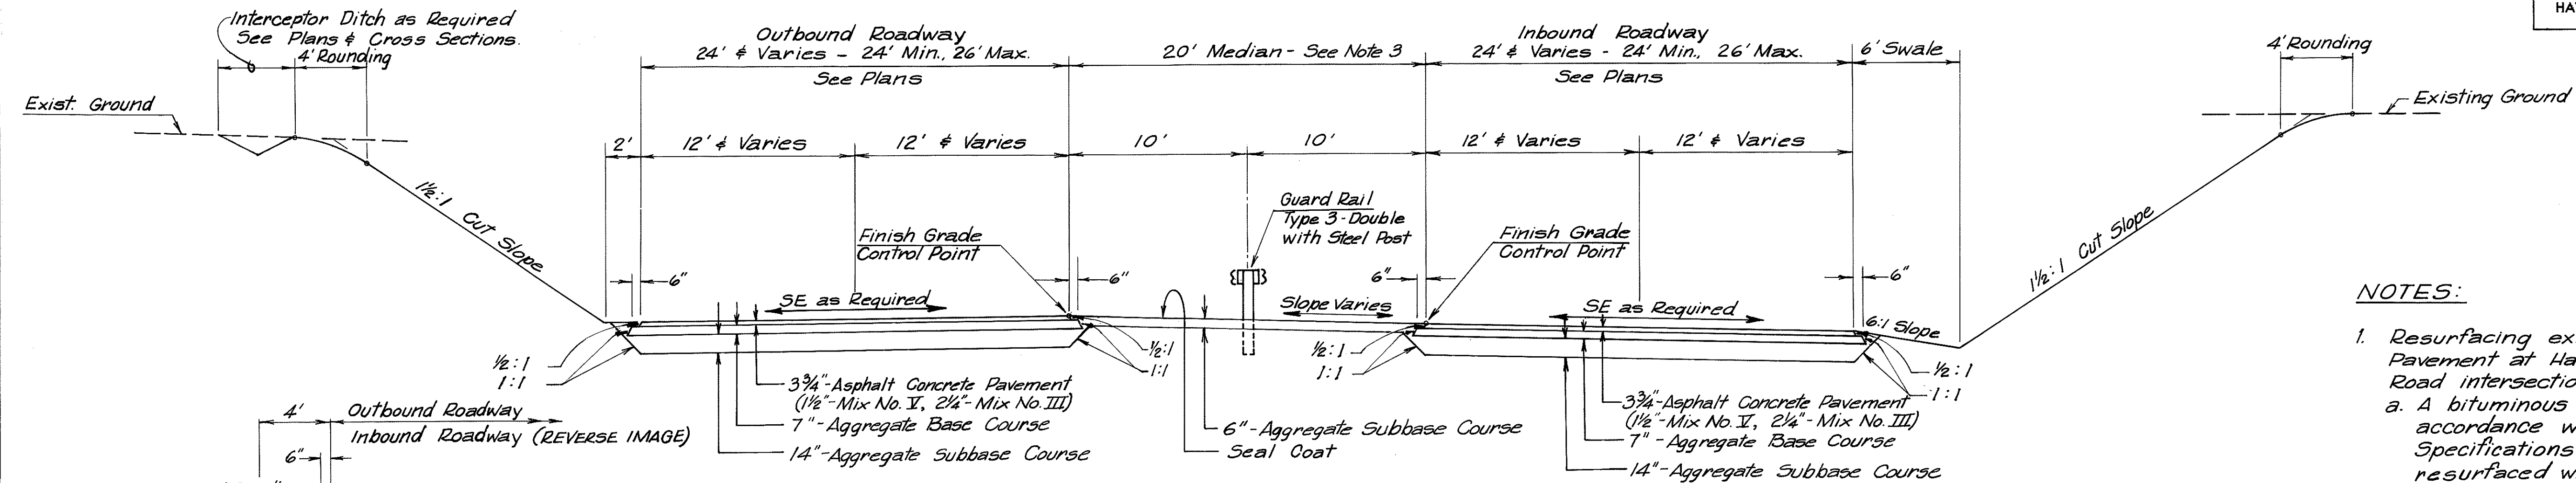


OUTBOUND & INBOUND CONNECTION
O.B. STA. 205+75 TO O.B. STA. 214+60±

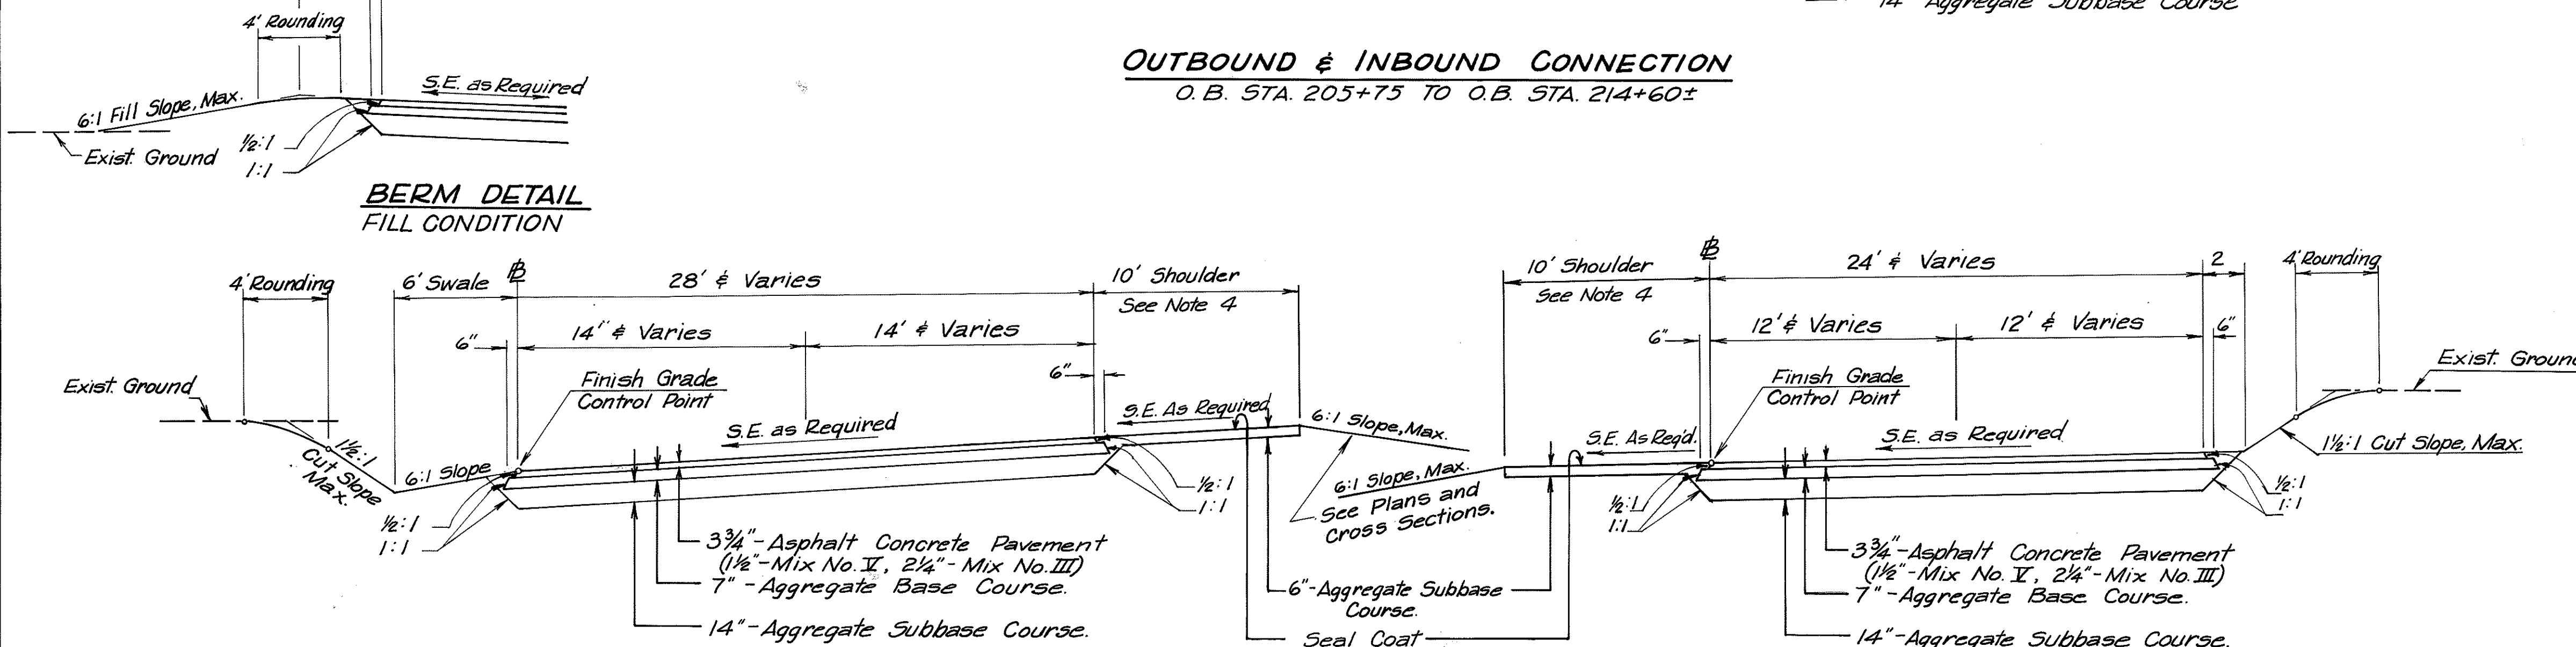


OUTBOUND CONNECTION
O.B. STA. 214+60± TO O.B. STA. 217+42±

INBOUND CONNECTION
I.B. STA. 214+46± TO I.B. STA. 215+82±

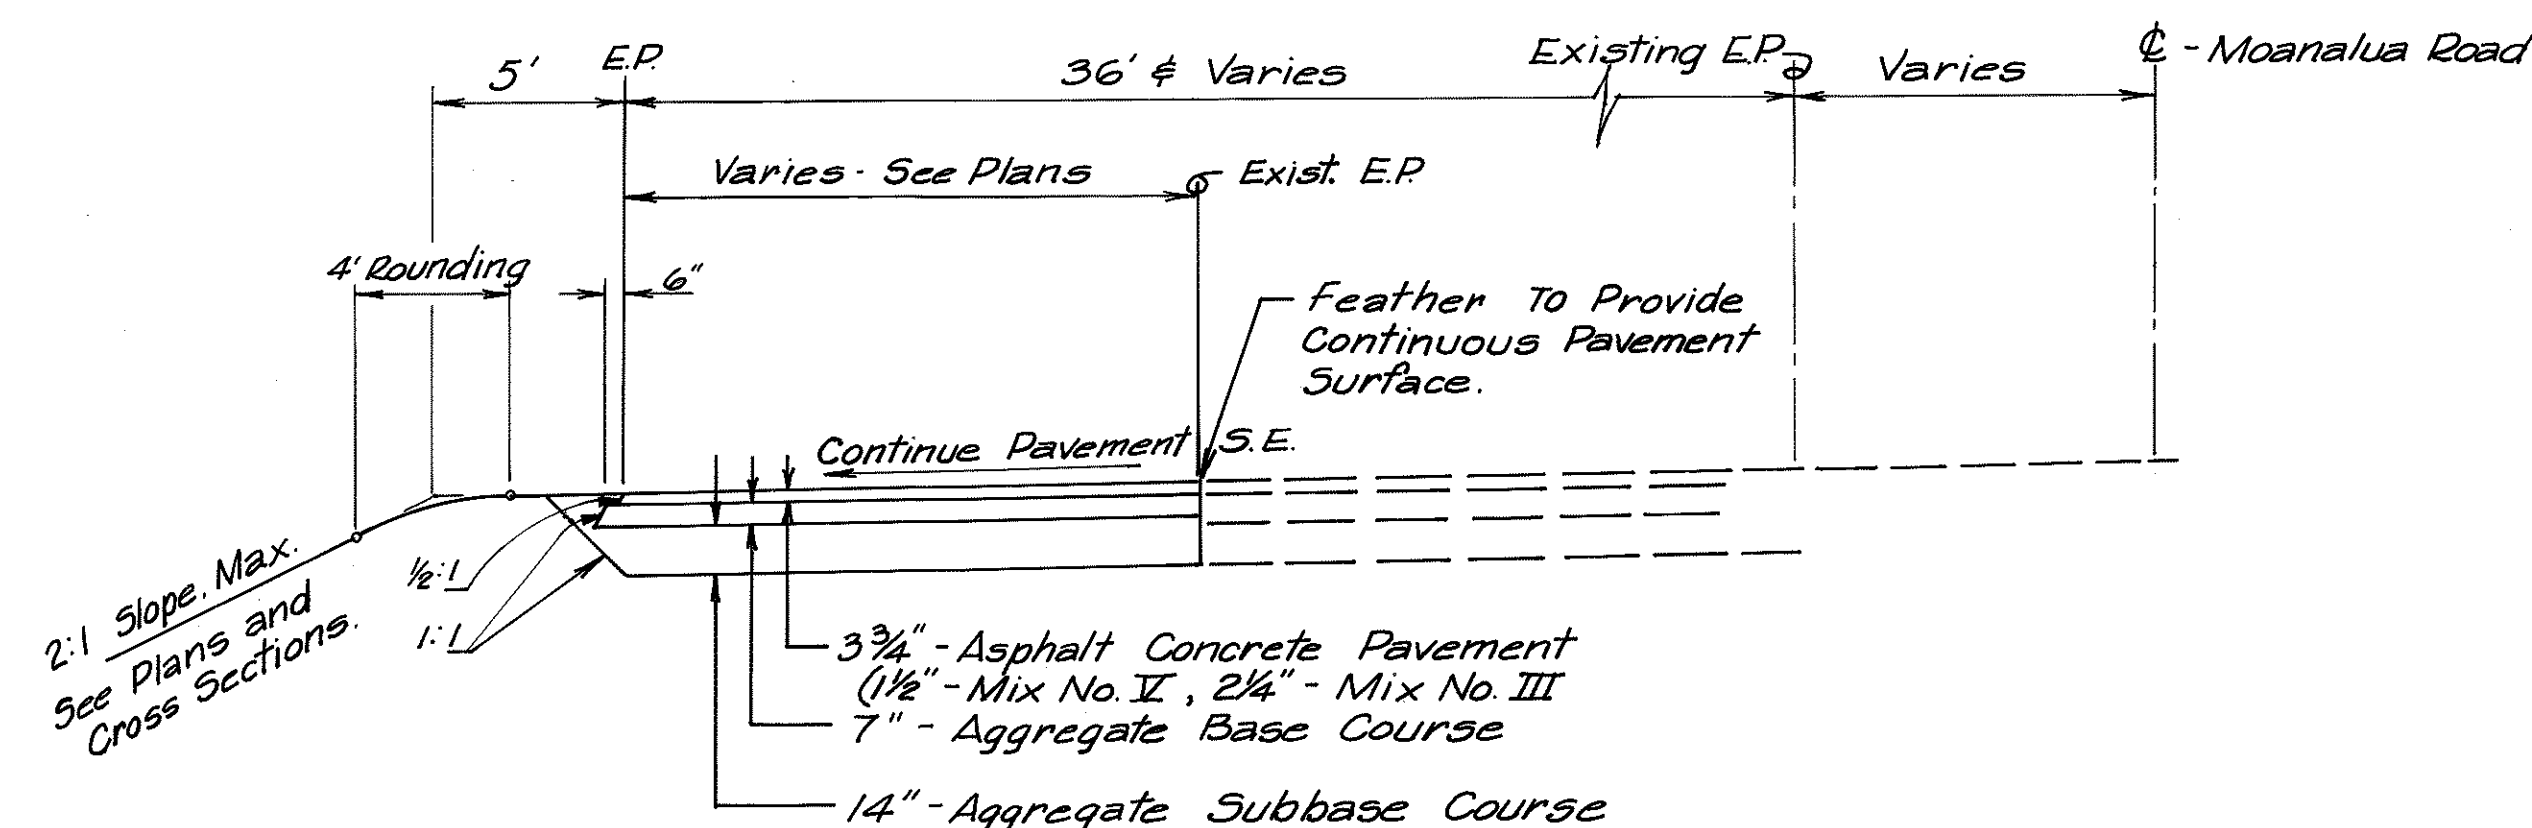


MOANALUA ROAD WIDENING
STA. 150+38± TO STA. 156+00

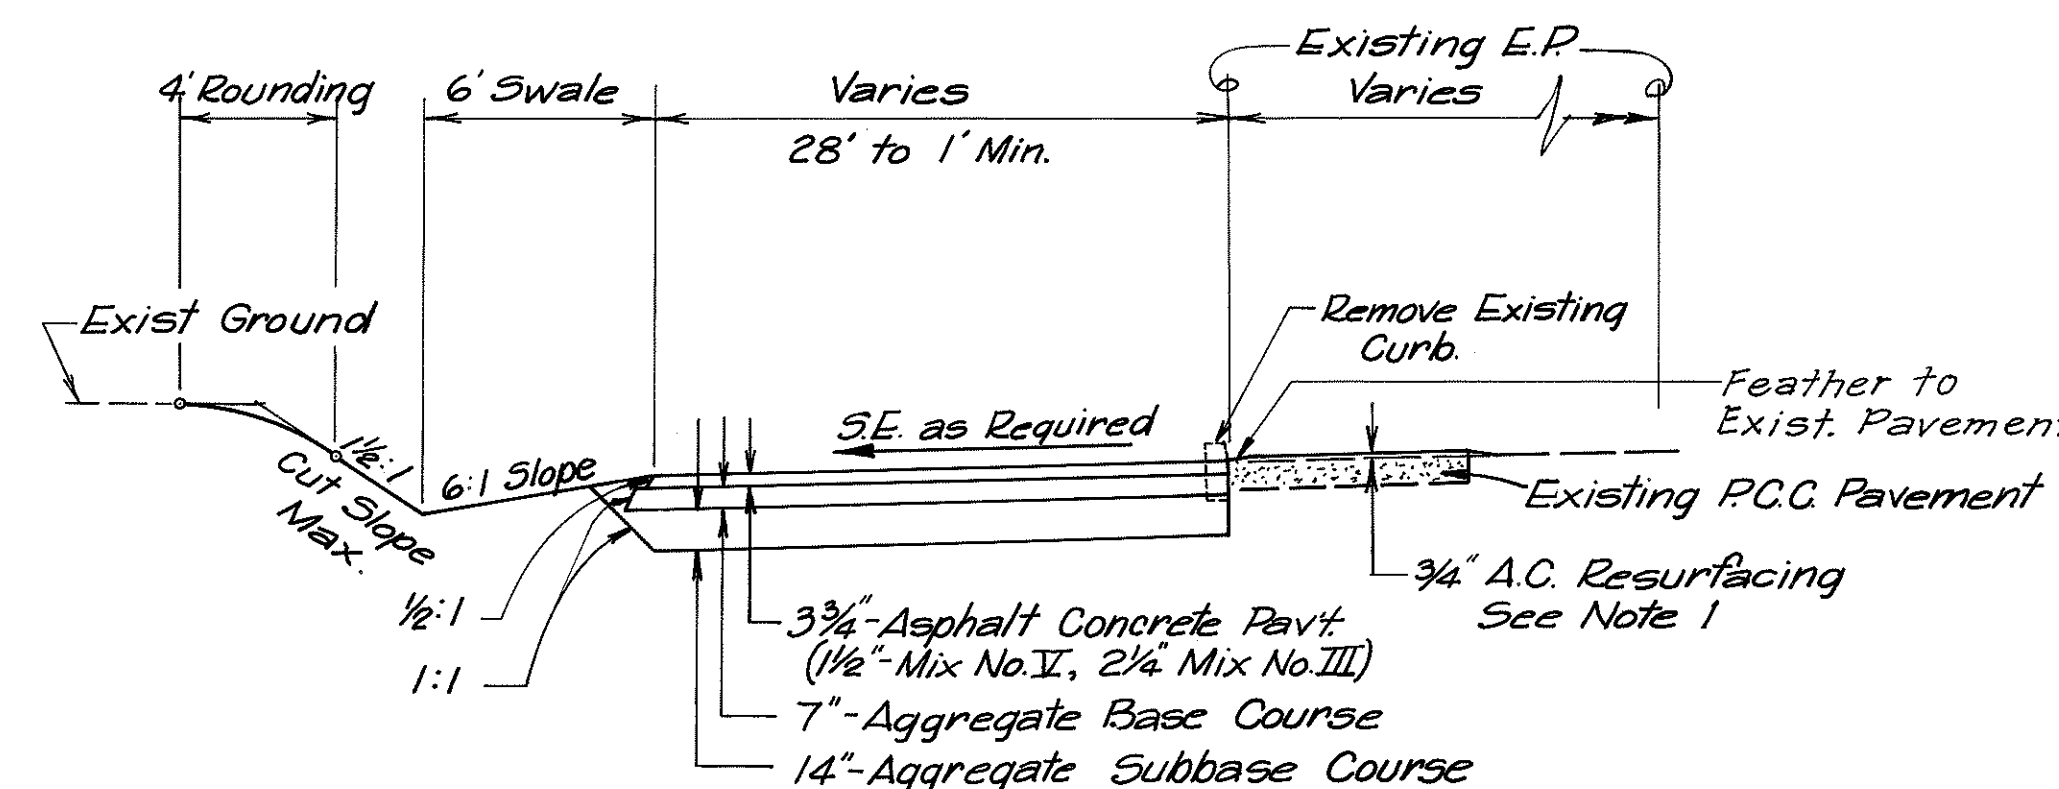

OUTBOUND CONNECTION
O.B. STA. 217+42± TO O.B. STA. 220+00±

NOTES:

- Resurfacing existing Portland Cement Concrete Pavement at Halawa Heights Road & Moanalua Road intersection. (As shown on plans)
 - A bituminous tack coat shall be applied in accordance with Section 407 of the Standard Specifications, and the existing pavement resurfaced with 3/4" Asphalt Concrete Pavement, Mix No. V.
 - New resurfacing shall be feathered to conform to existing pavement edges and new pavement construction, and to provide a smooth riding connection.
 - Payment for Tack Coat to be incidental to Item 401.05, Asphalt Concrete Pavement, Mix No. V.
- Pavement patches within existing Moanalua Road, where shown on plans, shall be of the same materials & thicknesses as for Moanalua Road Widening Section, shown below.
- Median Cross Slope Shall be a continuous grade between Pavement edges of Inbound and Outbound Connections.
- Shoulder Cross Slopes Shall be Controlled by Elevations at edge of Pavement, and edge of shoulder (E.S.) Elevations (As shown on Sht. No. 6)

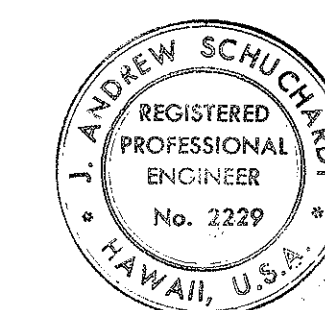

THIS WORK WAS PREPARED BY ME OR UNDER MY SUPERVISION.

STATE OF HAWAII
DEPARTMENT OF TRANSPORTATION
HIGHWAYS DIVISION

TYPICAL SECTIONS

HALAWA INTERCHANGE
PROJECT NO. I-HI-1(78)-13

SCALE: 1"=5'

DATE: APR. 9, 1970

SHEET No. 1 OF 1 SHEETS