



FED. ROAD DIST. NO.	STATE	FED. AID PROJ. NO.	FISCAL YEAR	SHEET NO.	TOTAL SHEETS
HAWAII	HAW.	HI-HI-01-71	1971	9	10


1 CENTER LINES ON TWO - LANE RURAL ROADS AND CITY STREETS

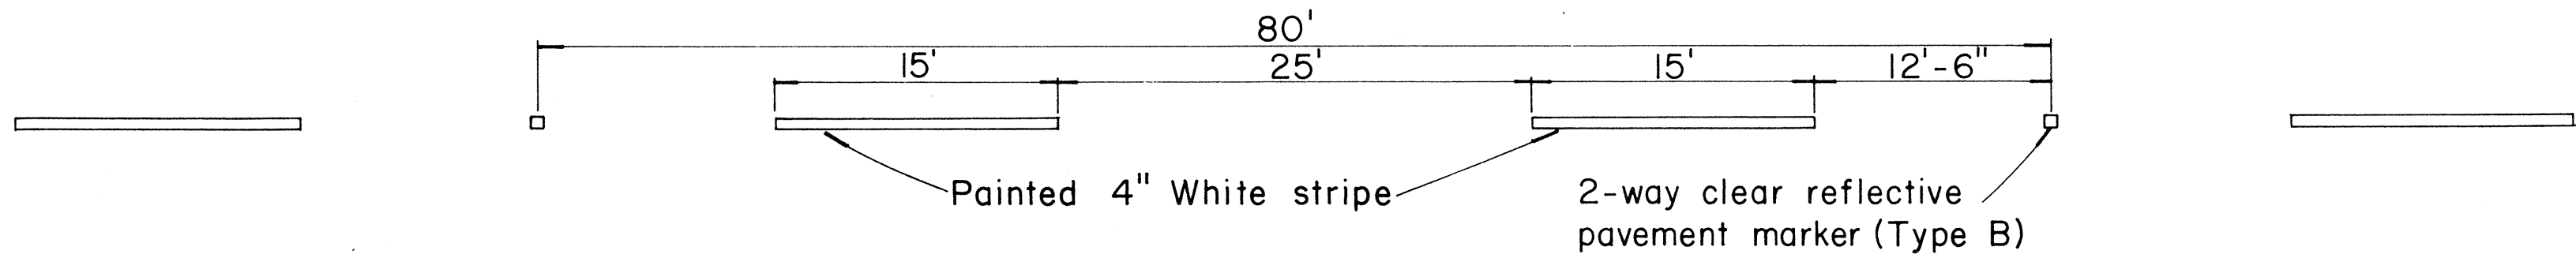


2 LANE LINES

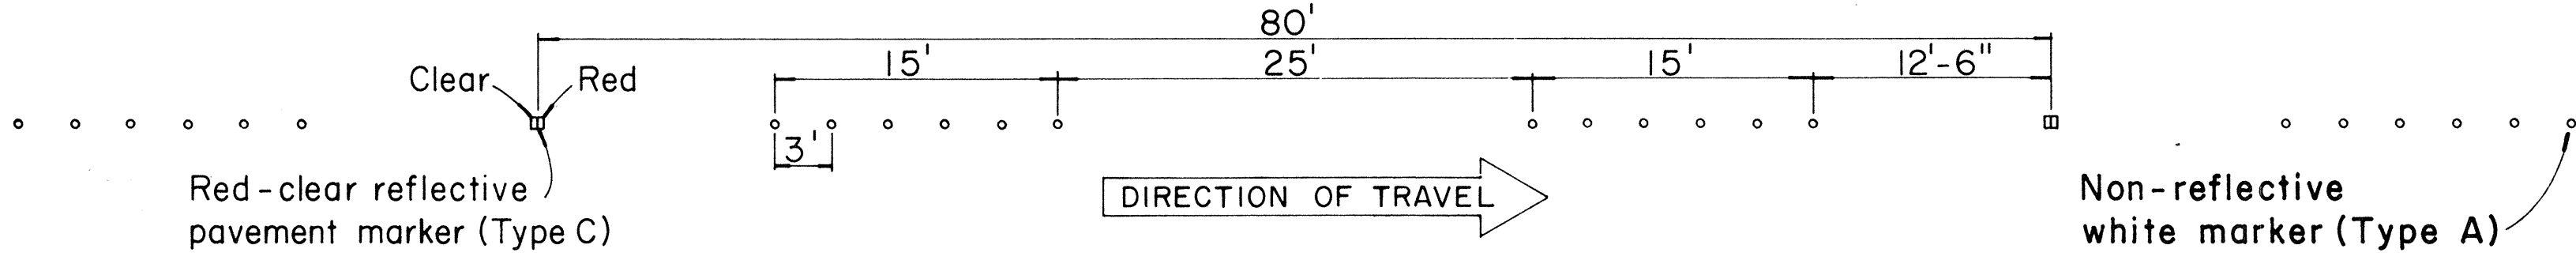



3 CHANNELIZING LINES

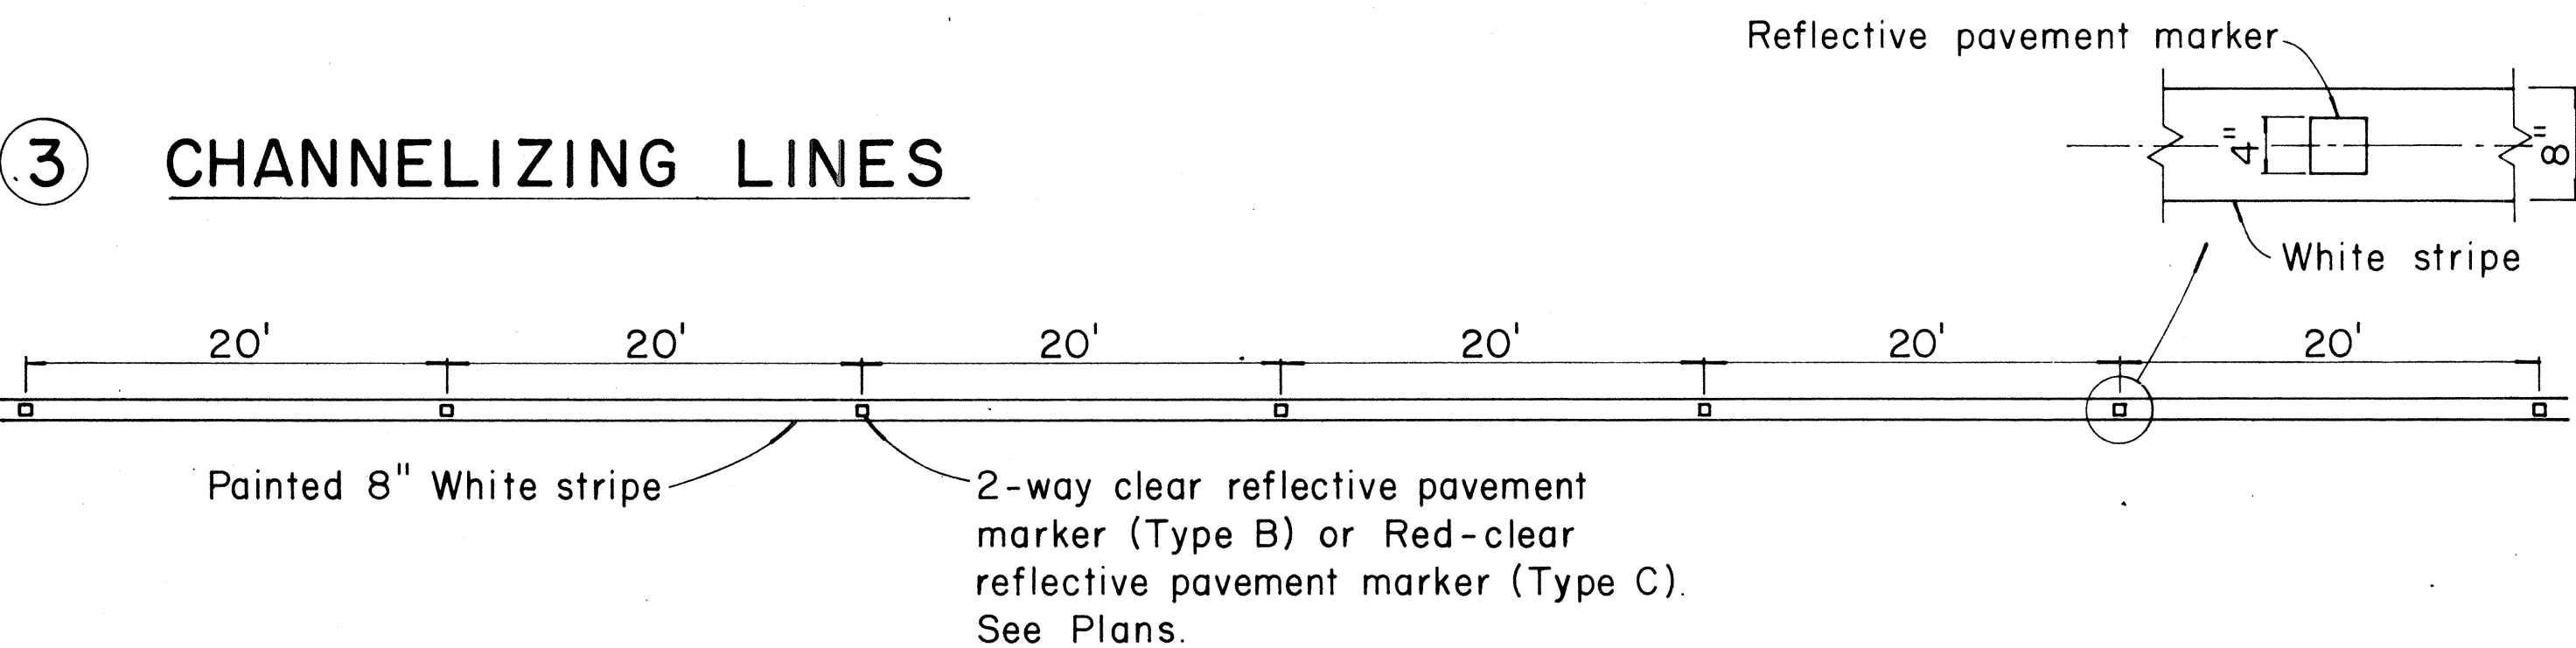


4 YELLOW DOUBLE CENTER LINES

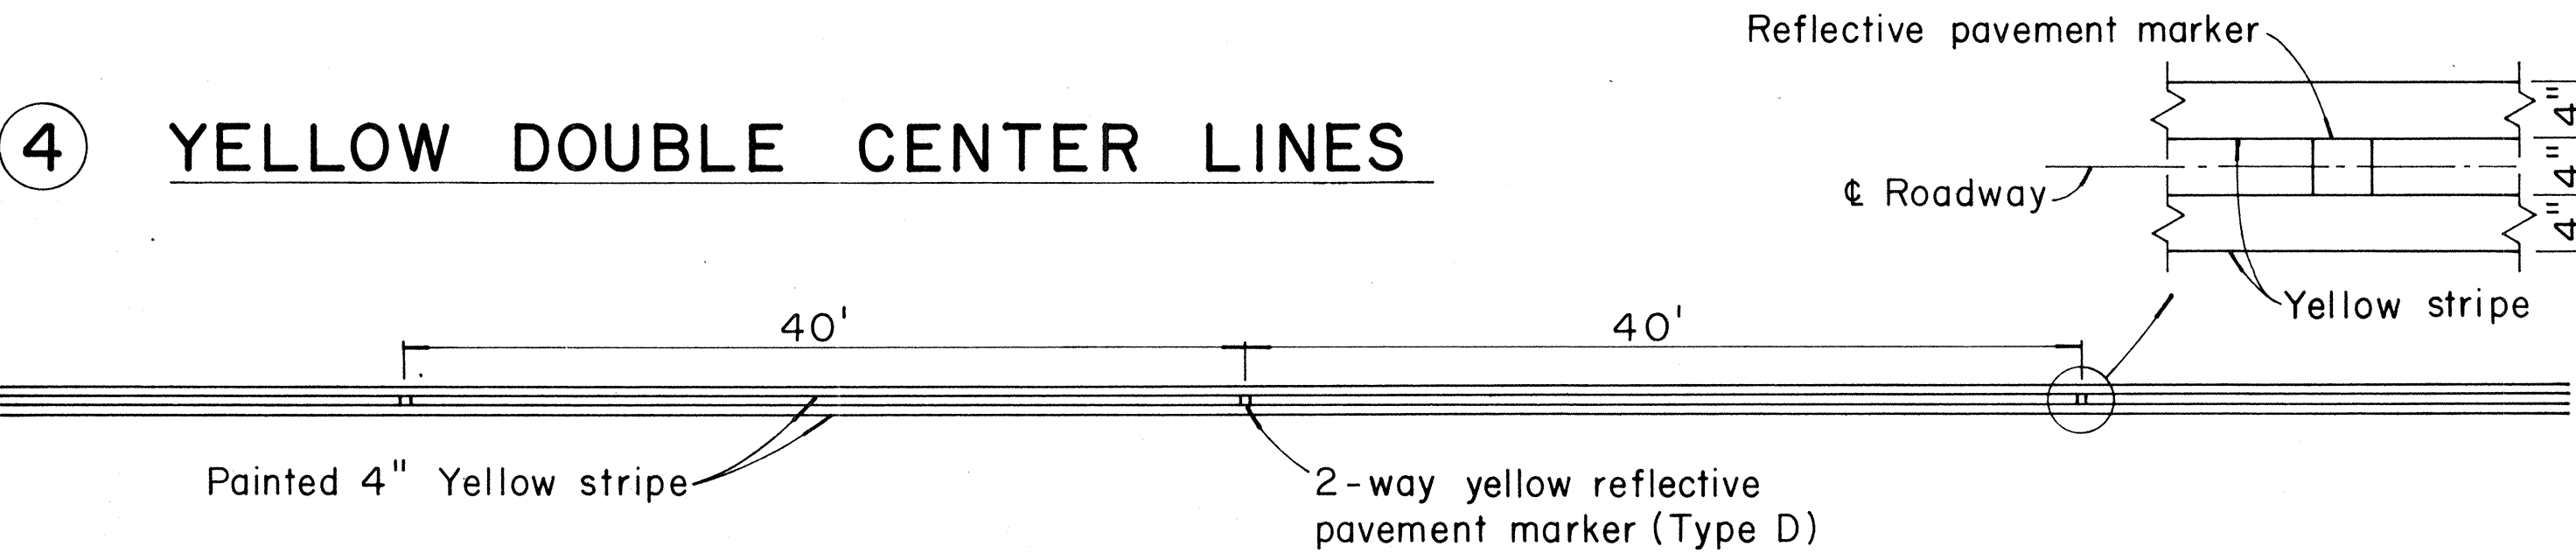


5 NO PASSING - PASSING ZONES ON TWO-LANE ROADS

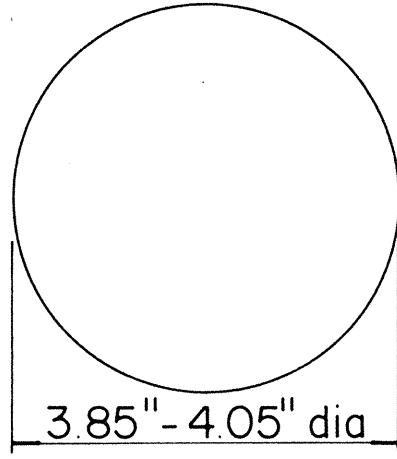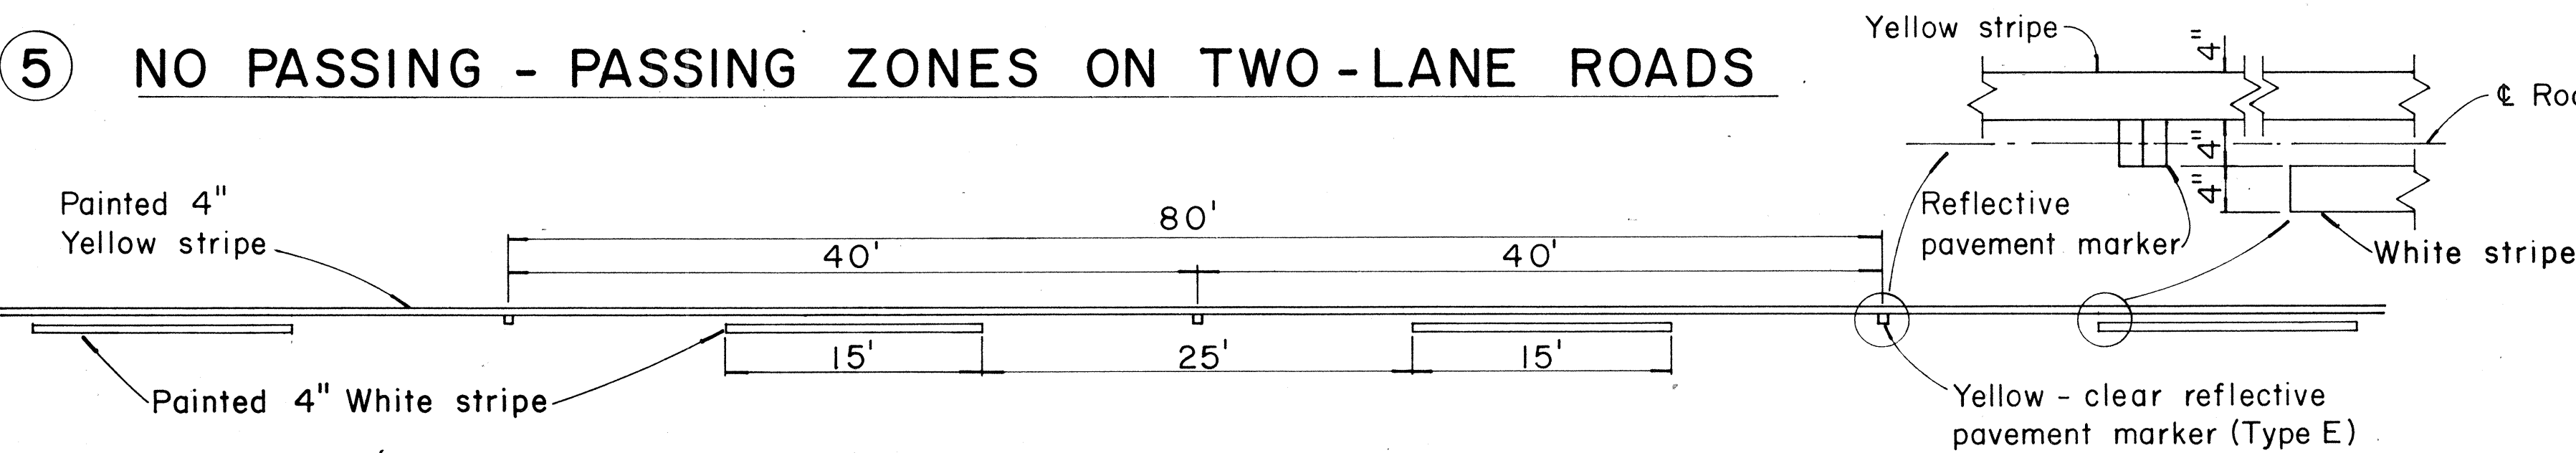

TYPE A
Non-reflective white marker

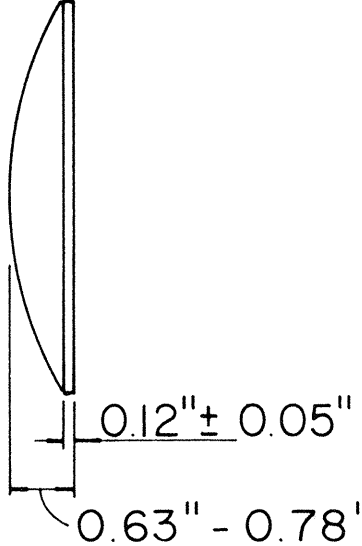


TYPE J
Non-reflective yellow marker

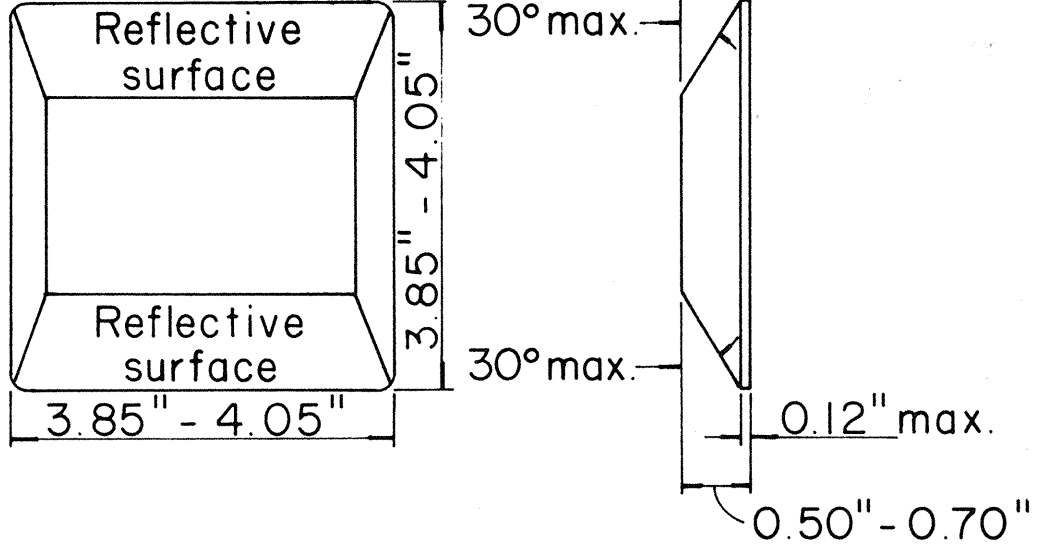


TYPE B
2-way clear reflective surface

TYPE D
2-way yellow reflective surface

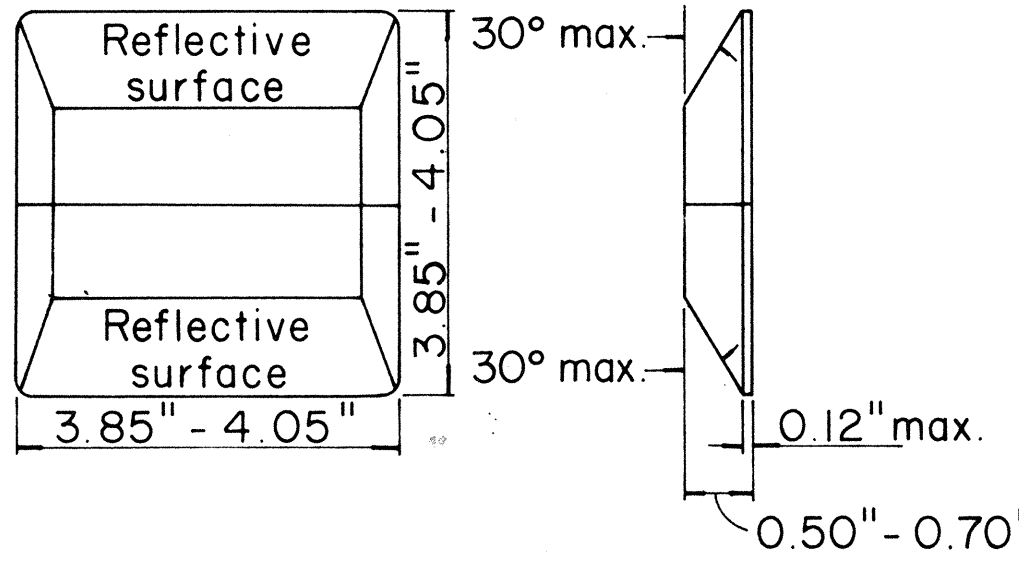

TYPE C
Red - clear reflective surface

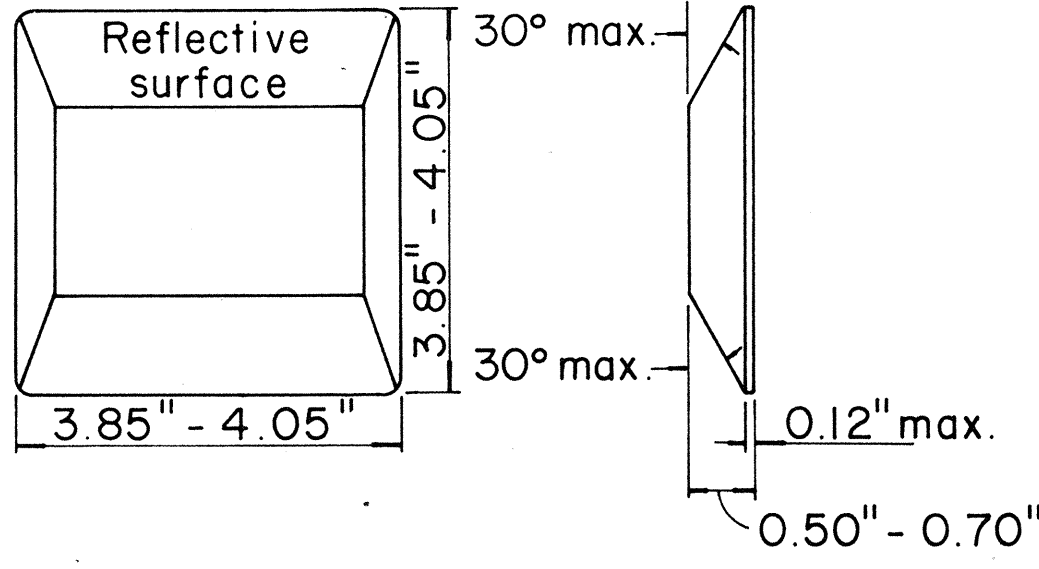


TYPE H
One - way yellow reflective surface

TYPE E
Yellow - clear reflective surface

TYPE G
One - way clear reflective surface

6 MEDIAN NOSE DELINEATION

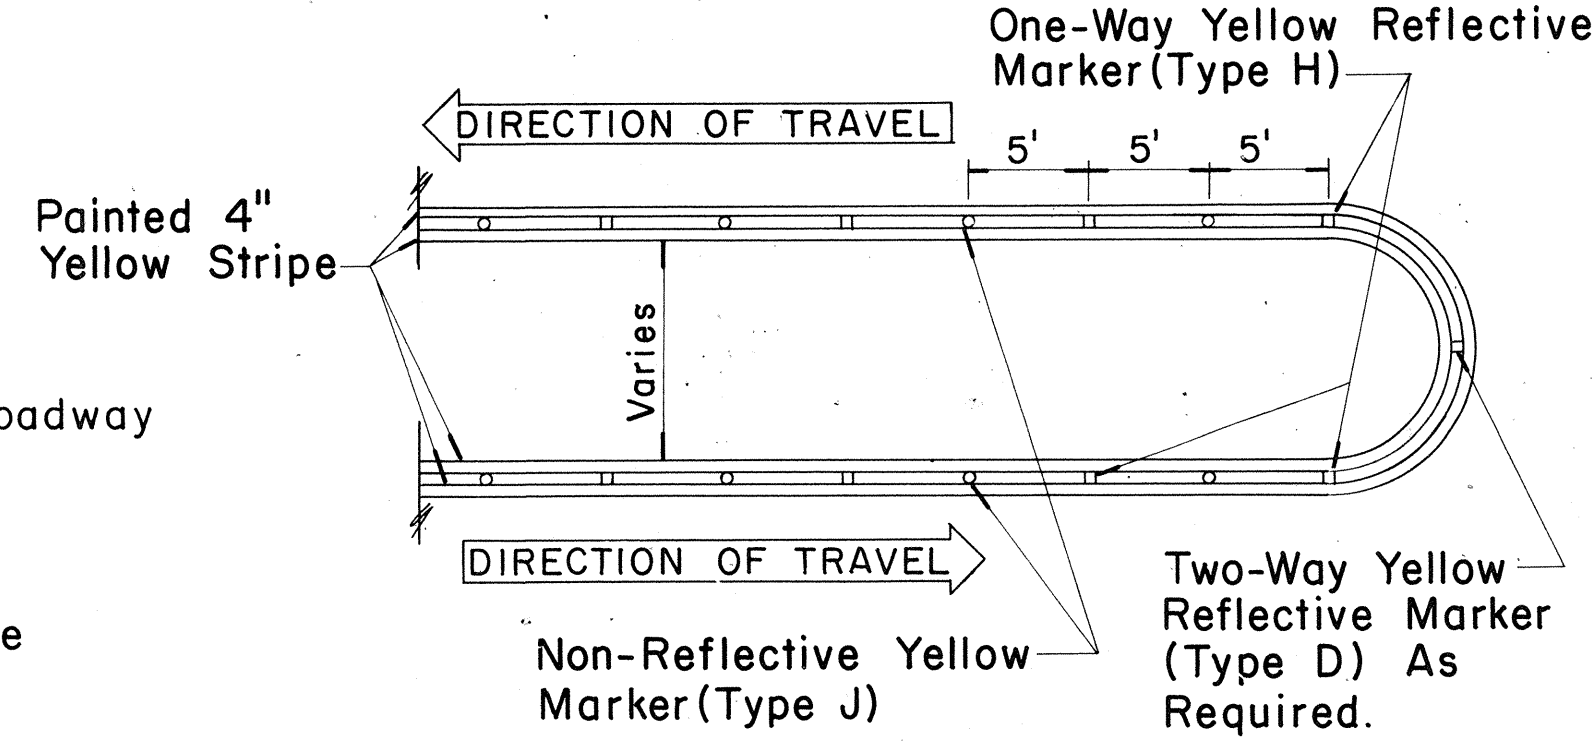

NOTE
Painted stripes to be done by State forces.


APPROVAL RECOMMENDED:
TRAFFIC ENGINEER
DATE 12/29/69
APPROVED:
ASSISTANT CHIEF, ENGINEERING
DATE 12-30-69

NO.	REVISION	APPROVED BY	DATE


STATE OF HAWAII
DEPARTMENT OF TRANSPORTATION
HIGHWAYS DIVISION
STANDARD DETAILS
RAISED PAVEMENT MARKERS

Not to Scale
Sept., 1967


FED. ROAD DIST. NO.	STATE	FED. AID PROJ. NO.	FISCAL YEAR	SHEET NO.	TOTAL SHEETS
HAWAII	HAW.	HI-HI-01-71	1971	10	10

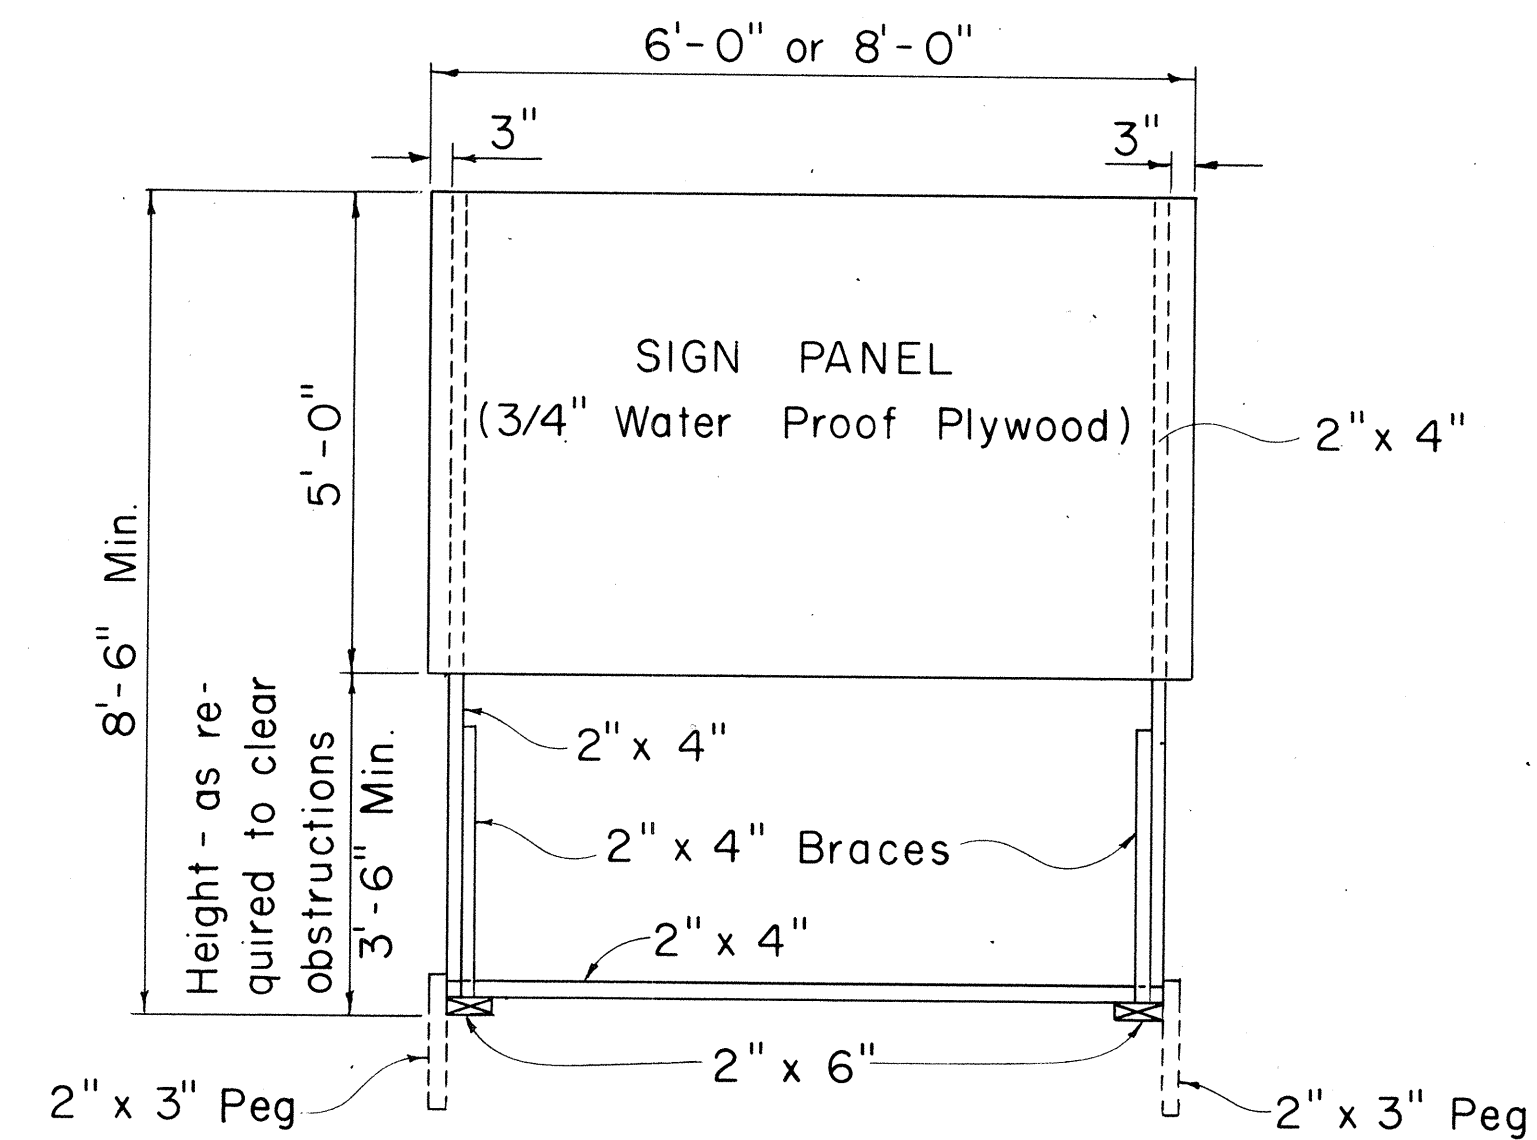

FRONT VIEW
Scale: 1/2" = 1'-0"

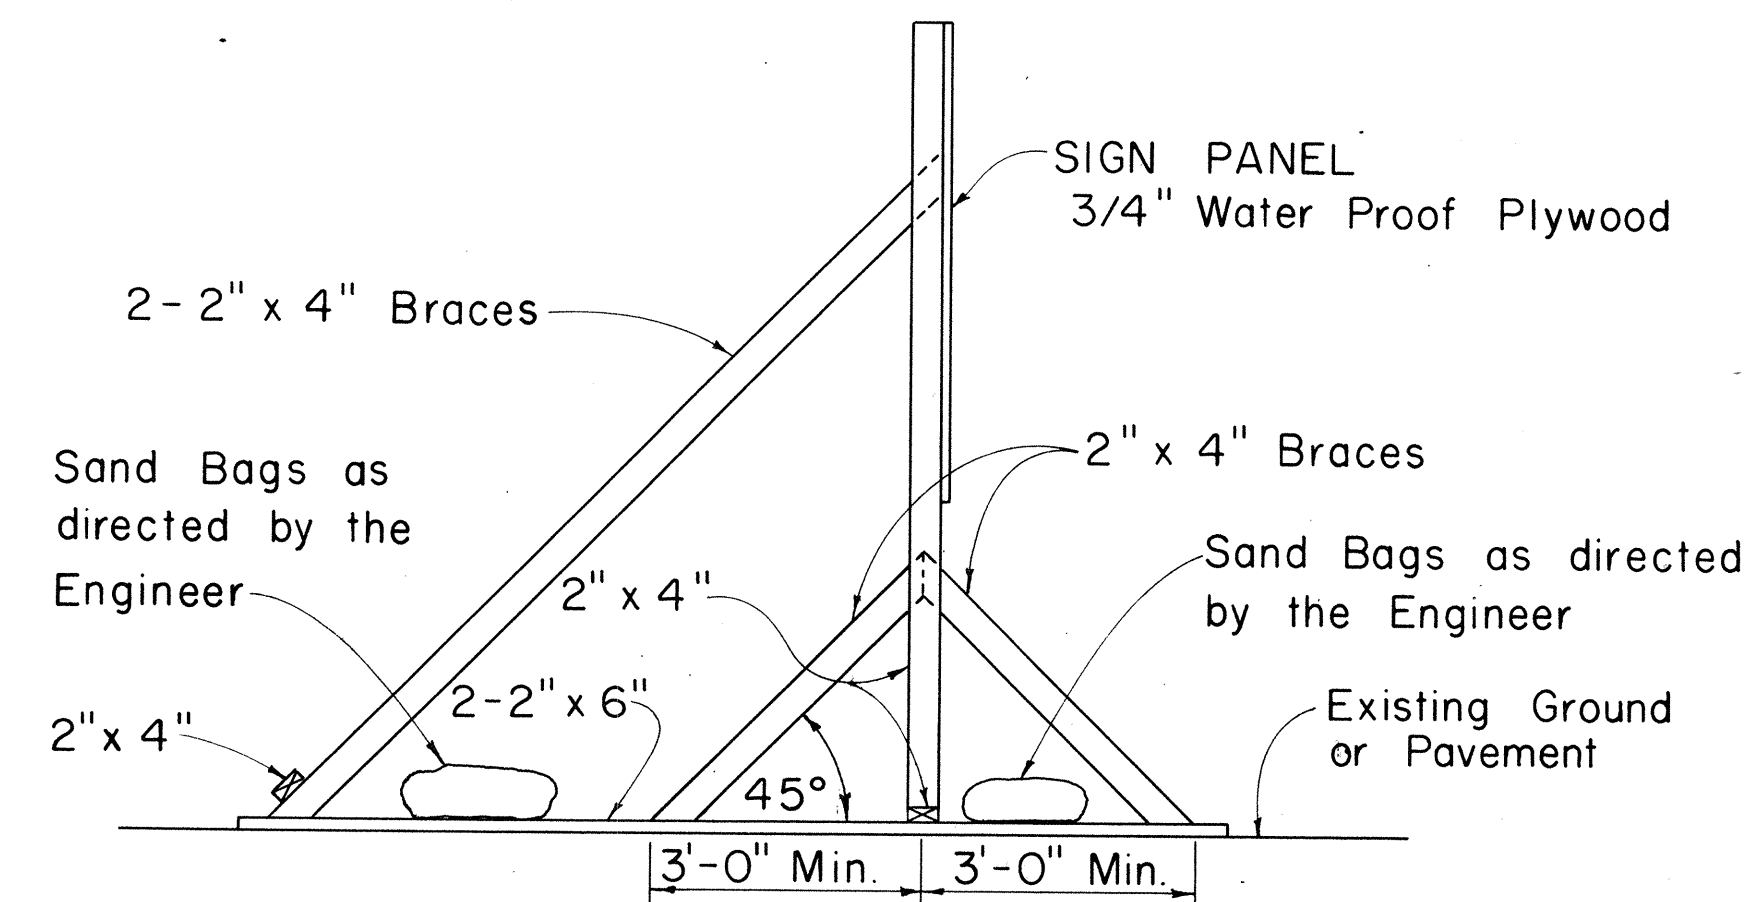


SIDE VIEW
(SIGN SUPPORT AND FRAME WEIGHTED DOWN)
Scale: 1/2" = 1'-0"

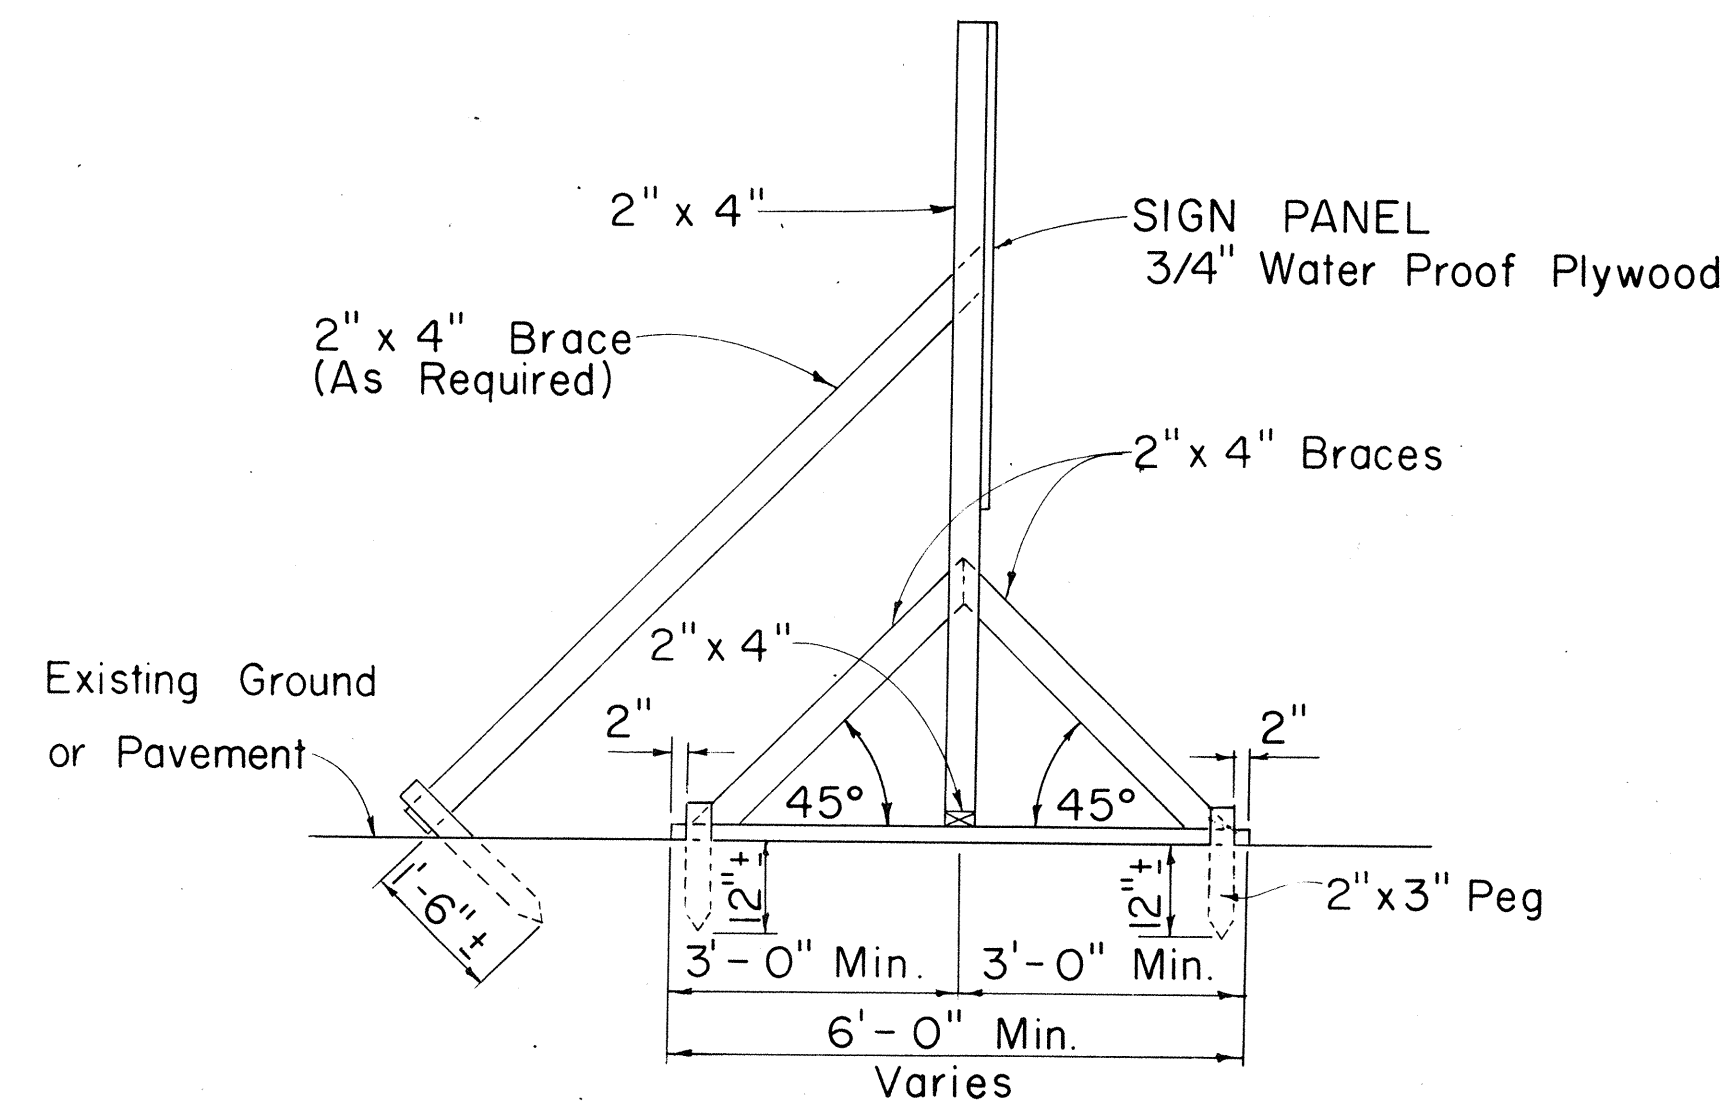

SIDE VIEW
(SIGN SUPPORT AND FRAME ANCHORED IN GROUND)
Scale: 1/2" = 1'-0"

SIGN SUPPORT AND FRAME
Scale: As Shown

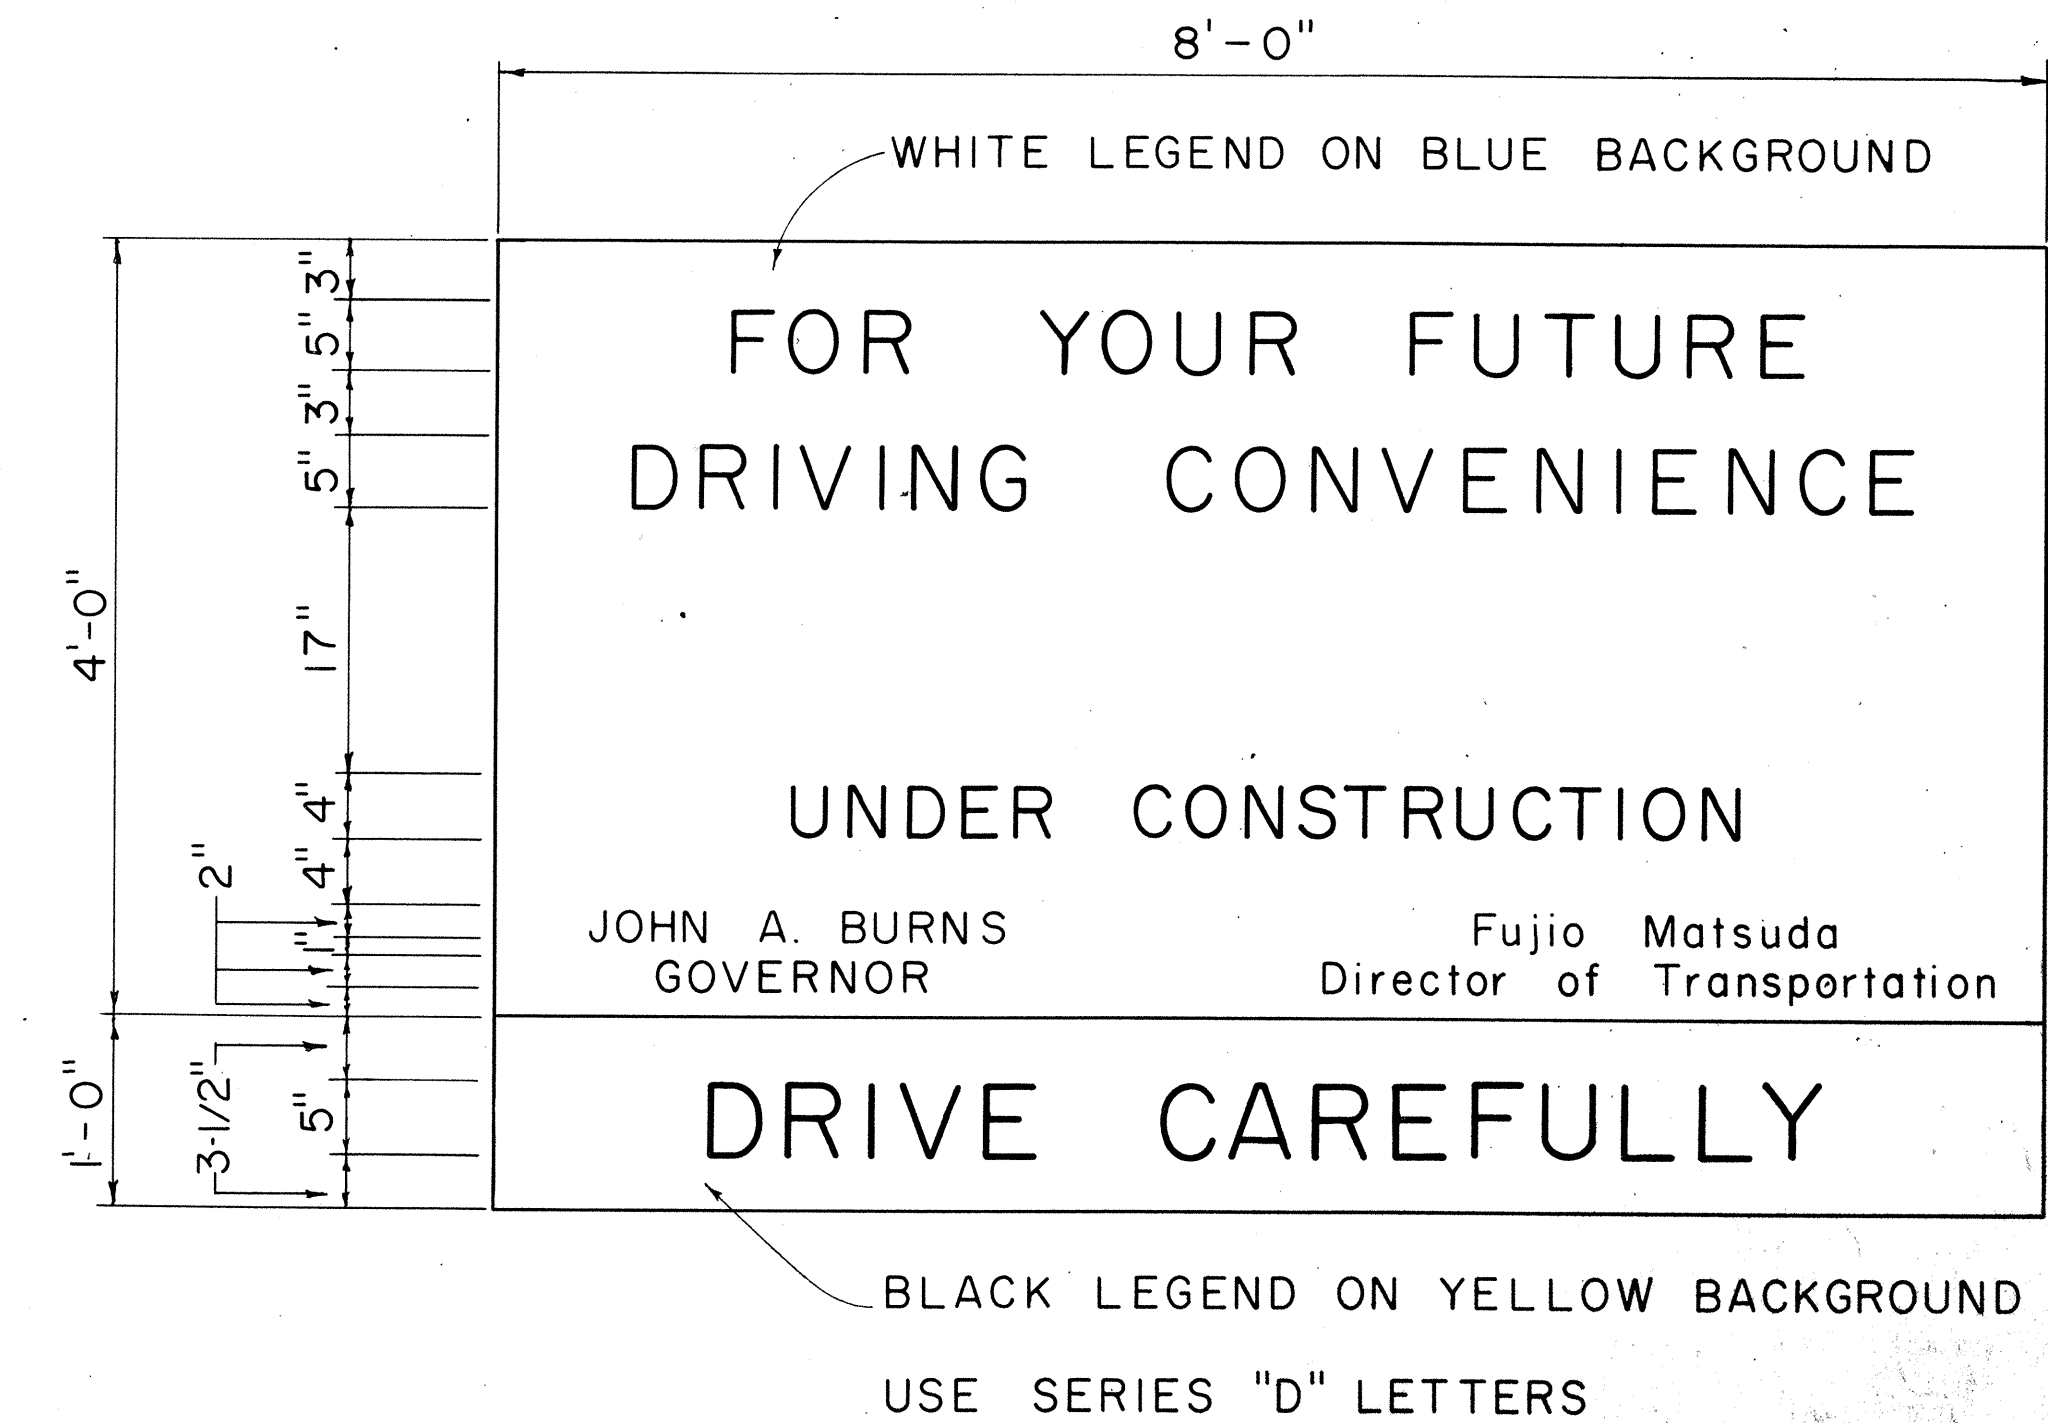

GENERAL NOTES

1. The sign panels will be constructed by the State and will be available for pick up by the Contractor from the State Highway Maintenance Yard.
2. The Contractor shall construct the sign supports and frames and install the sign panels at the locations shown on the plans and as ordered by the Engineer.
3. At the end of construction the Contractor shall remove the sign panels and return it to the State Highway Maintenance Yard. Sign supports and frames shall be removed and cleared from the project site.

STATE OF HAWAII
DEPARTMENT OF TRANSPORTATION
HIGHWAYS DIVISION
TYPICAL DETAILS

PROJECT INFORMATION SIGN

Scale: As Shown
SHEET No. 2 OF 2 SHEETS

DATE	_____
DESIGNED BY	_____
CHECKED BY	_____
NOTED BY	_____
QUANTITIES BY	_____
ORIGINAL PLAN	_____
NO.	_____