




FED. ROAD DIST. NO.	STATE	FED. AID PROJ. NO.	FISCAL YEAR	SHEET NO.	TOTAL SHEETS
HAWAII	HAW.	HI-HI-01-71	1971	3	10

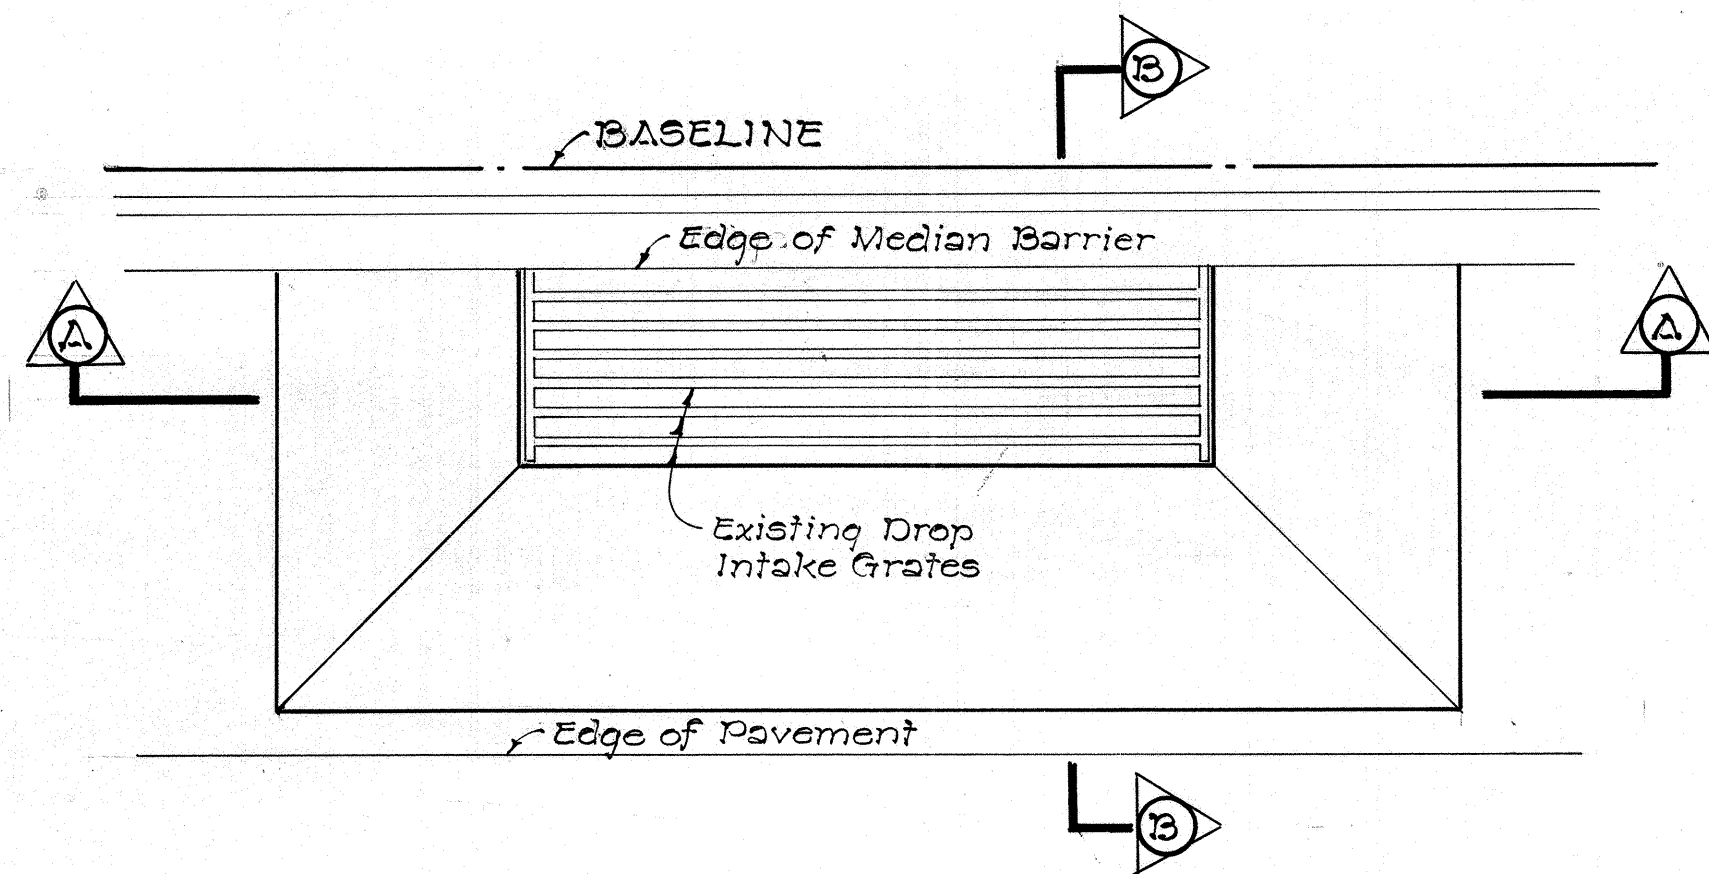


PLAN

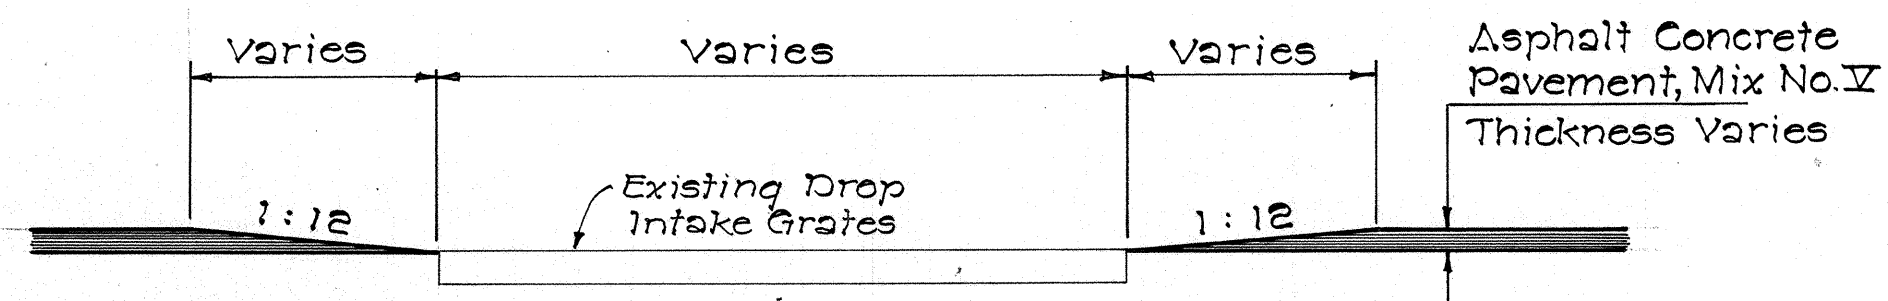


SECTION A-A

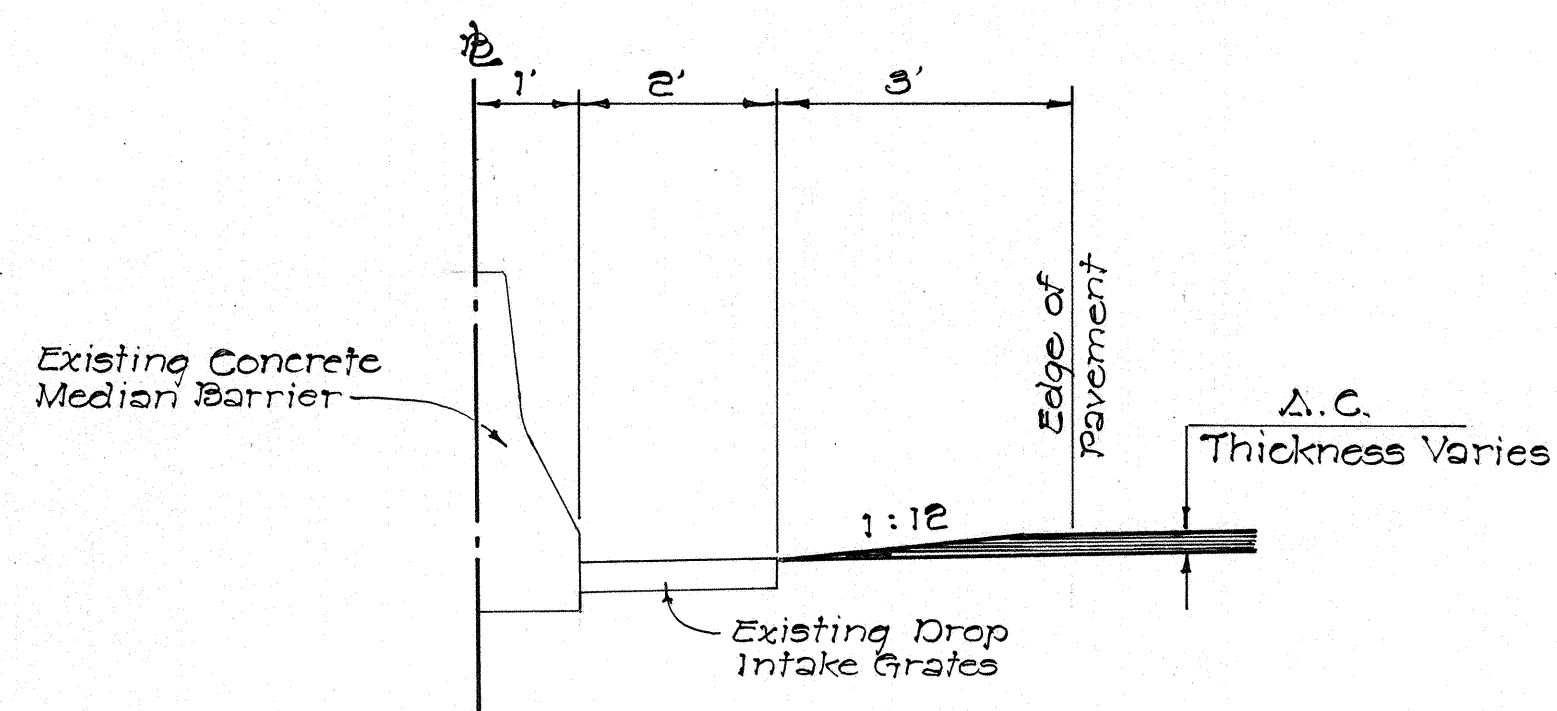


SECTION B-B
DROP INTAKE SECTION

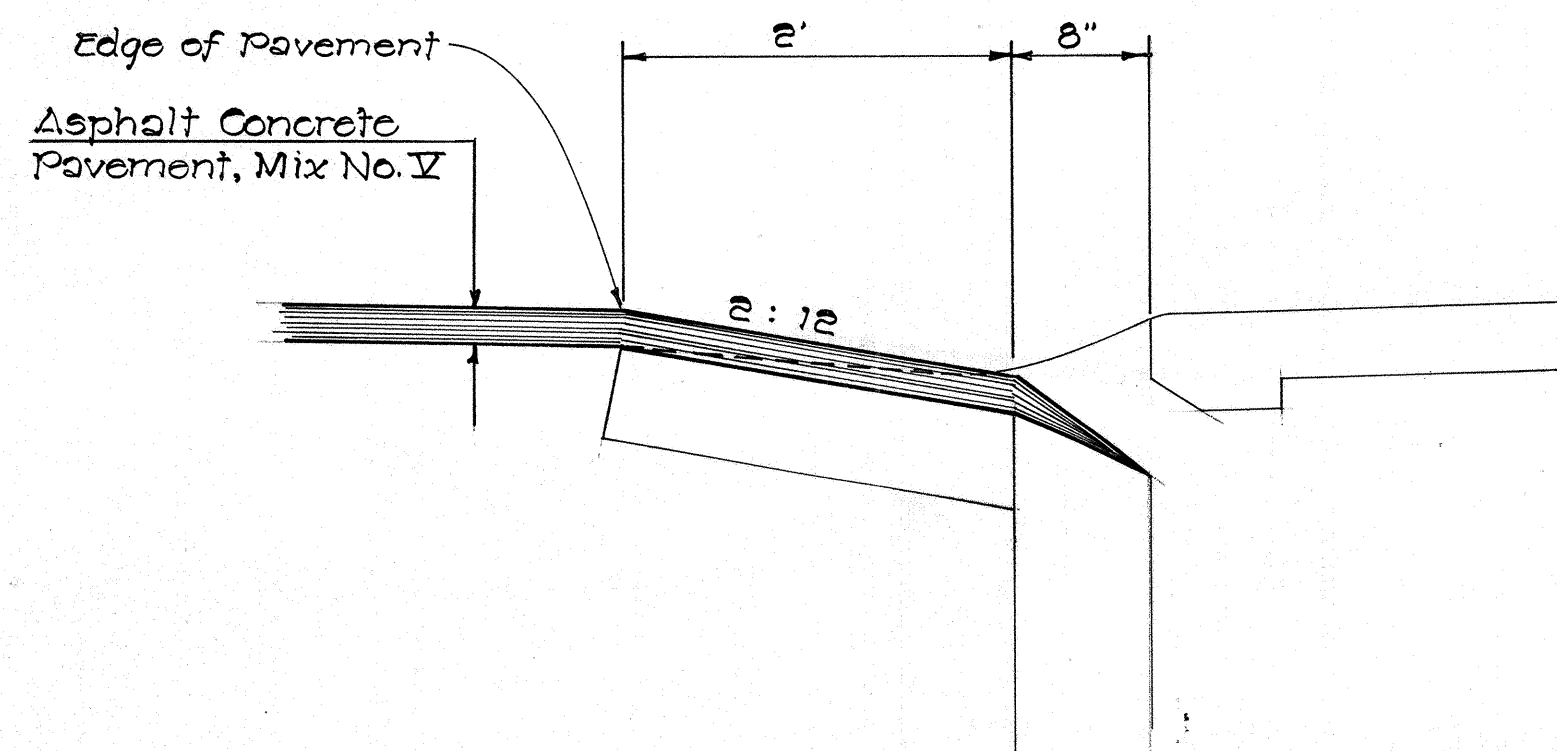


CATCH BASIN SECTION

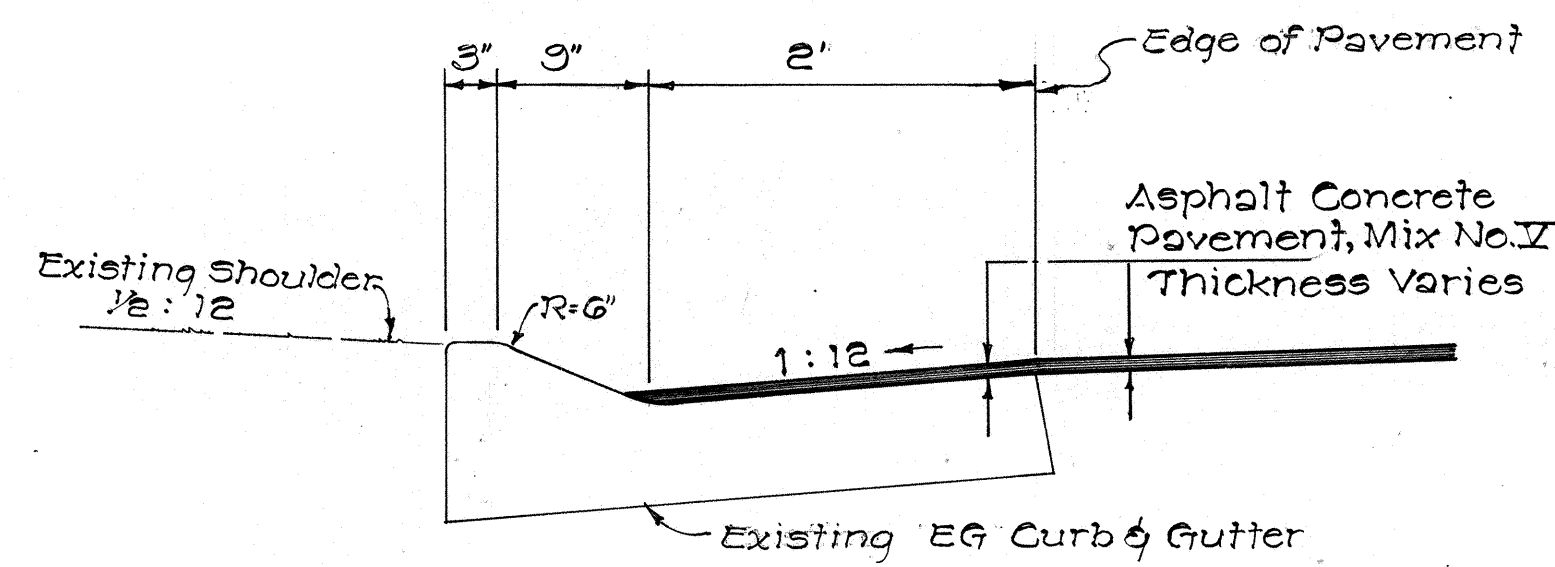


EG CURB & GUTTER SECTION

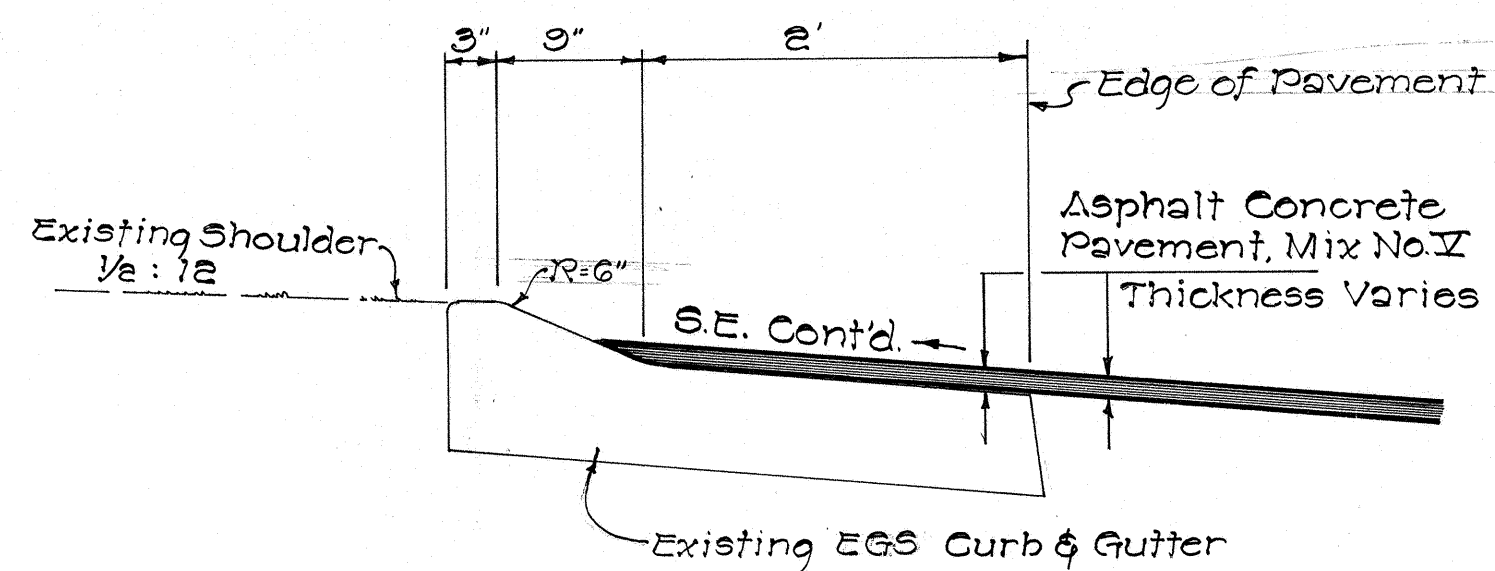


EGS CURB & GUTTER SECTION

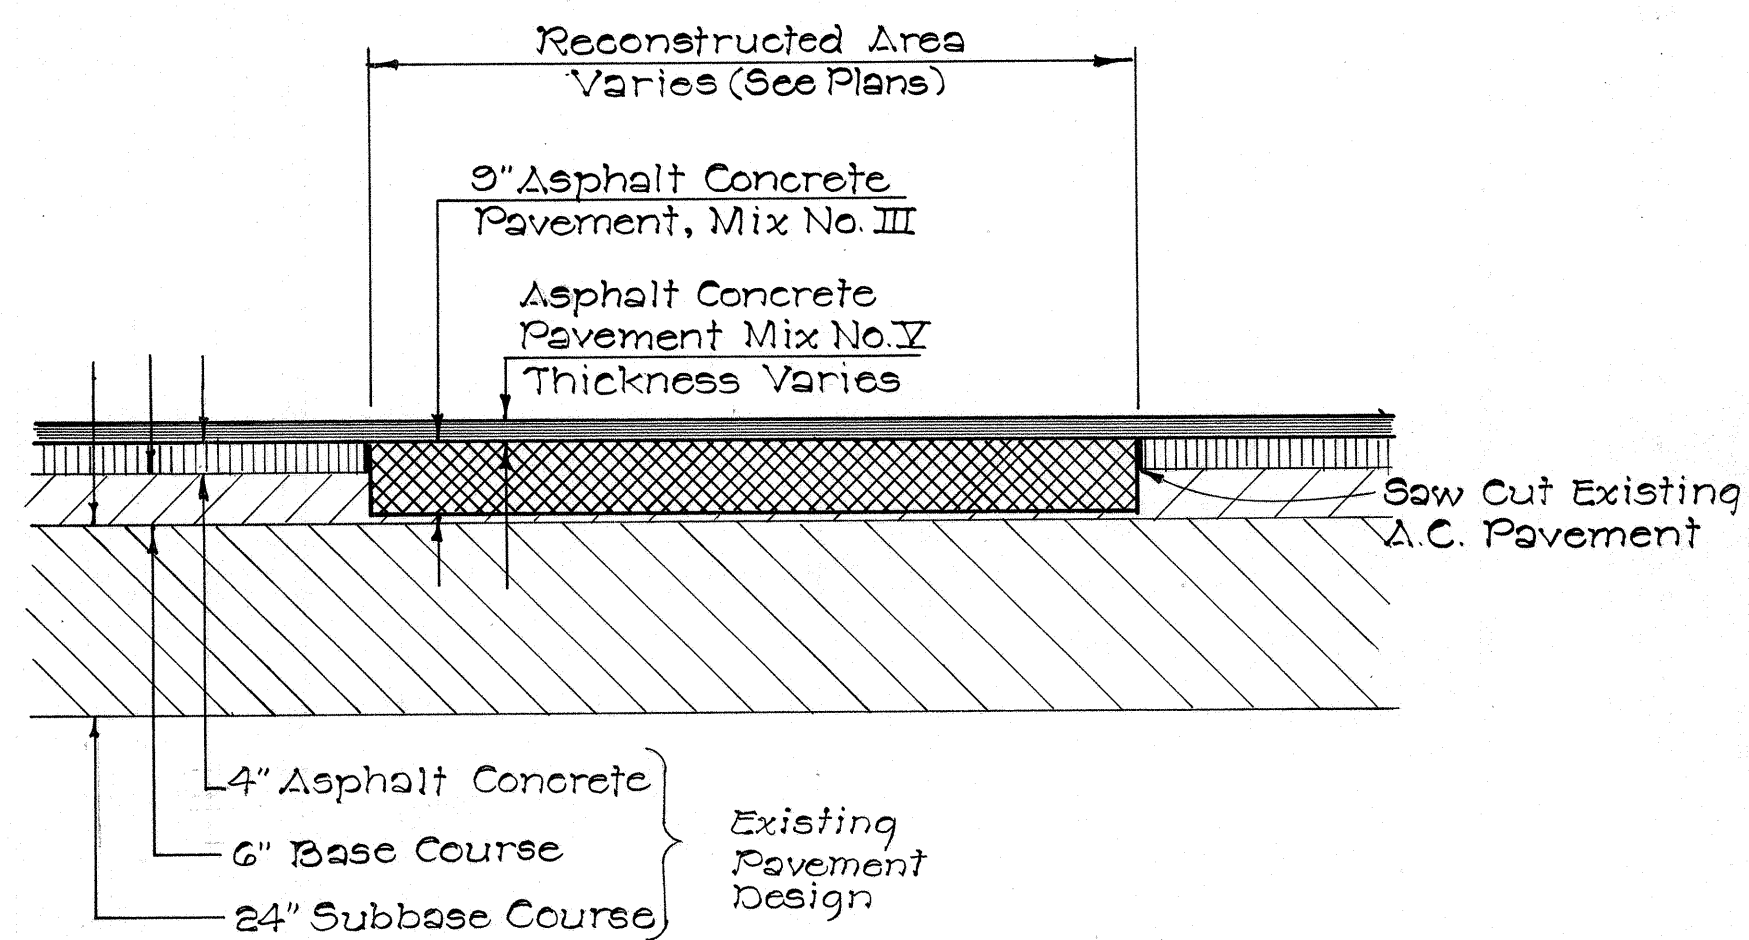


RECONSTRUCTED PAVEMENT SECTION

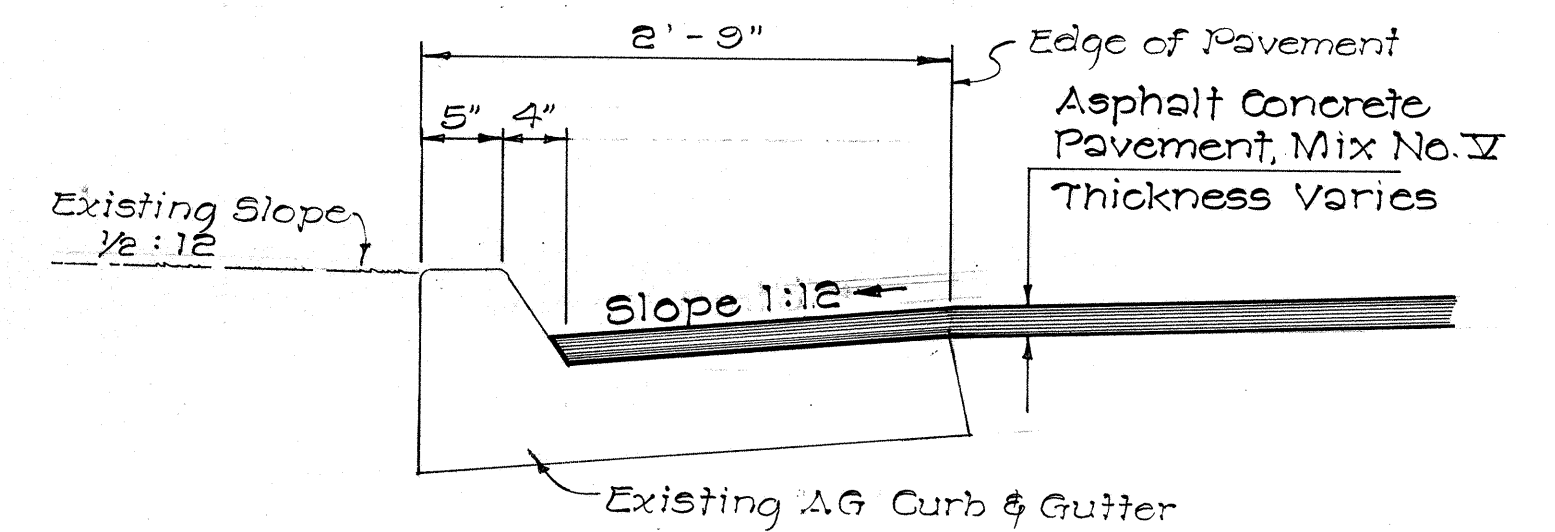

AG CURB & GUTTER SECTION

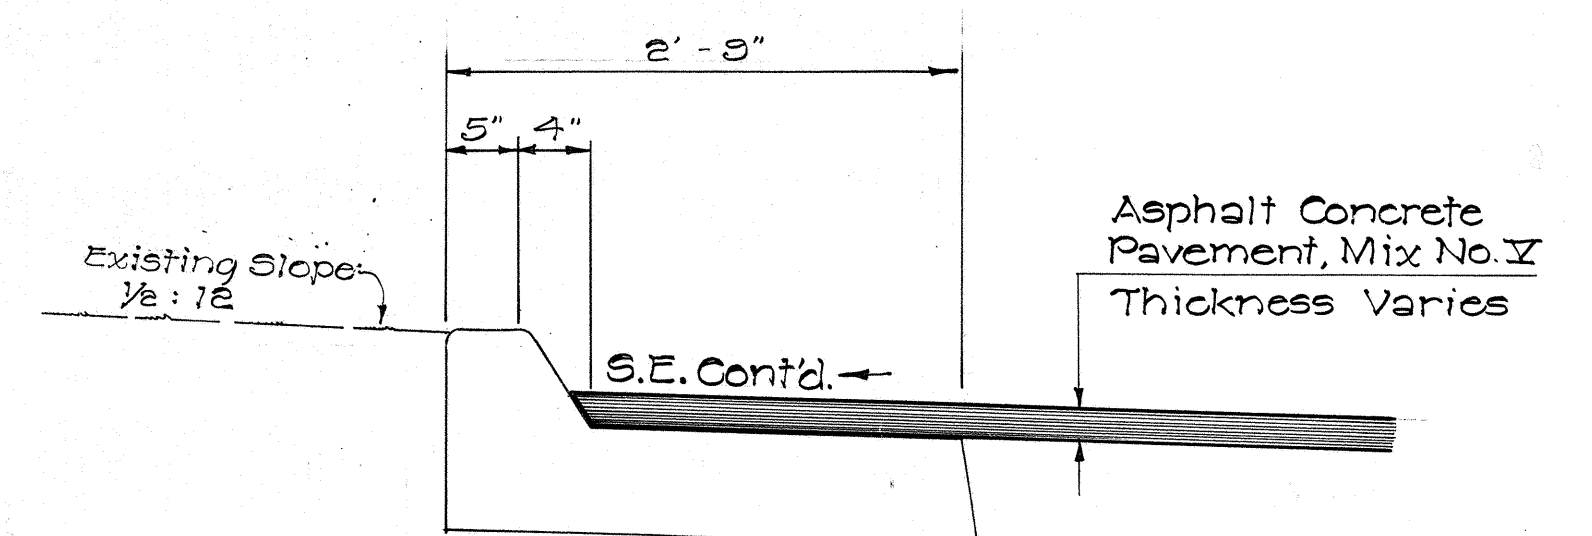

AGM CURB & GUTTER SECTION

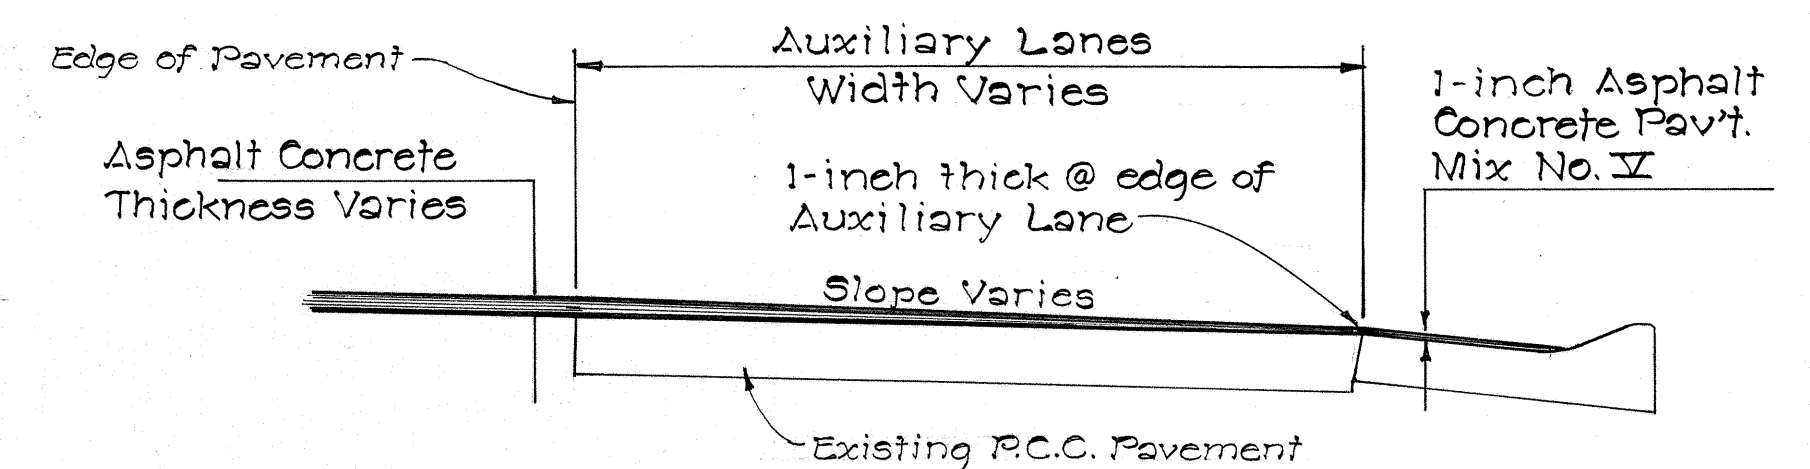

AUXILIARY LANE SECTION

STATE OF HAWAII
DEPARTMENT OF TRANSPORTATION
HIGHWAYS DIVISION

TYPICAL SECTIONS
RESURFACING A PORTION OF H-1 FREEWAY
MIDDLE STREET TO PELE STREET
PROJECT NO. HI-HI-01-71
Not to Scale

SHEET No. OF SHEETS

DATE	_____
SURVEY PLOTTED BY	_____
DRAWN BY	_____
DESIGNED BY	_____
CHECKED BY	_____
ORIGINAL PLAN	_____
NOTE BOOK	_____
No.	_____