






FED. ROAD DIST. NO.	STATE	FED. AID PROJ. NO.	FISCAL YEAR	SHEET NO.	TOTAL SHEETS
HAWAII	HAW.	I-H-1(91):13	1972	3	228

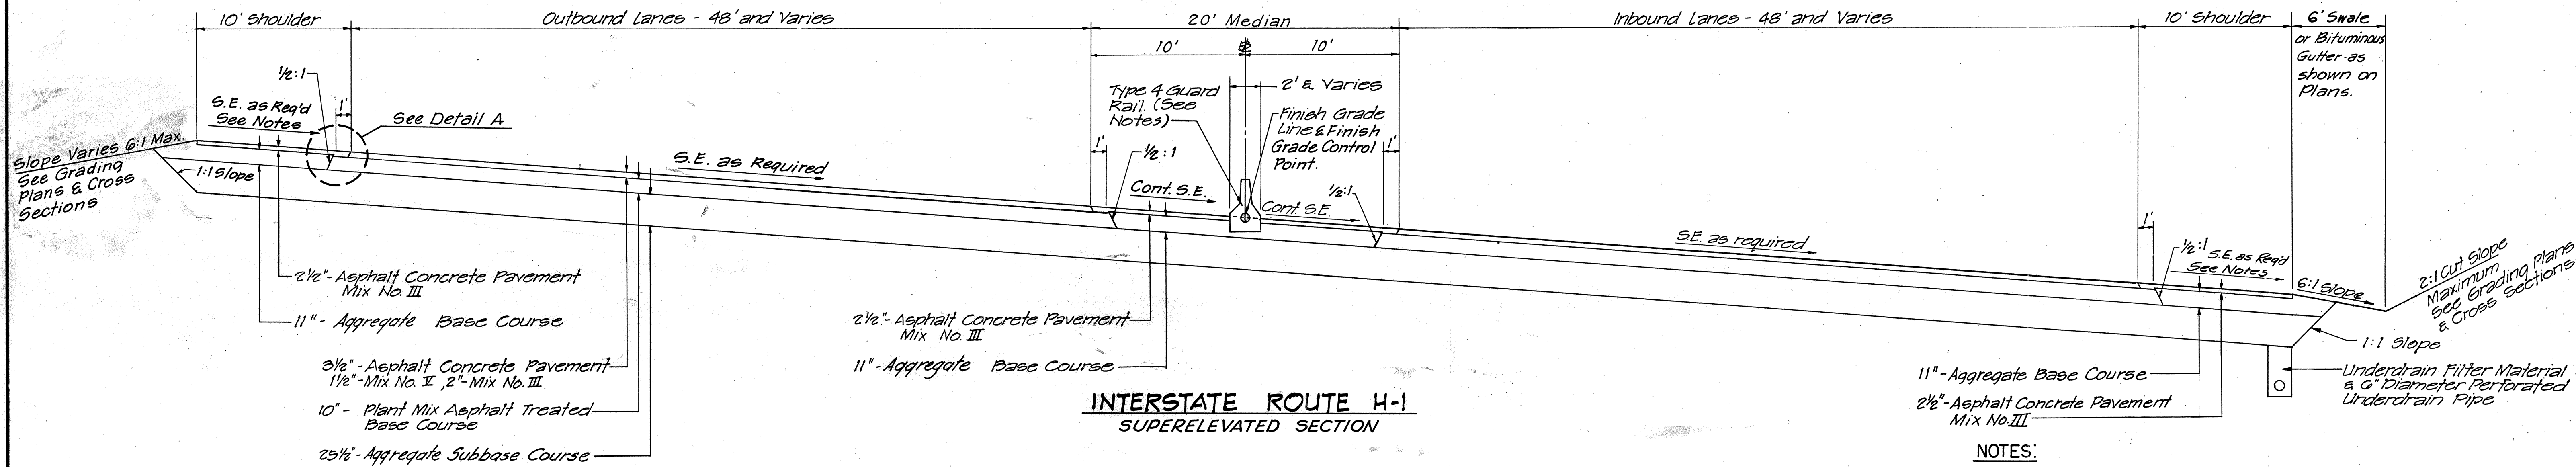

- NOTES:**
- The following roadways, including shoulders adjacent thereto, shall not be paved with Asphalt Concrete Pavement, Mix No. V and/or Mix No. III:
Route H-1-Inbound & Outbound Roadways (Including Median).
Ramp SE
Ramp ES
Ramp C & SC Ramp
The Contractor shall complete all other final construction of the above roadways, as shown on plans and typical sections, including preparation and treatment with Prime Coat of the exposed Aggregate Base Course material in Shoulders.
 - Shoulder Slope at Normal Sections shall be 5%. On low side of Superelevated Sections when pavement slope towards shoulder exceeds 5%, then the shoulder slope shall be continuous with the pavement slope. On high side of Superelevated Sections, shoulder slope shall be continuous with the pavement slope, when slope equals or exceeds 0%. The transition from normal shoulder slope of 5% to 0% shall coincide with the Pavement Crown runoff. Slope transitions at Structure approaches shall be 1% per 20 Feet.
 - For Underdrain Details, see "Drainage Details", Sheet No. 54.
 - For variations in Type 4 Guard Rail, see "Miscellaneous Roadway Details", Sheet No. 27.
 - Cross Slope of Subbase shall be identical to the Pavement Cross Slope.

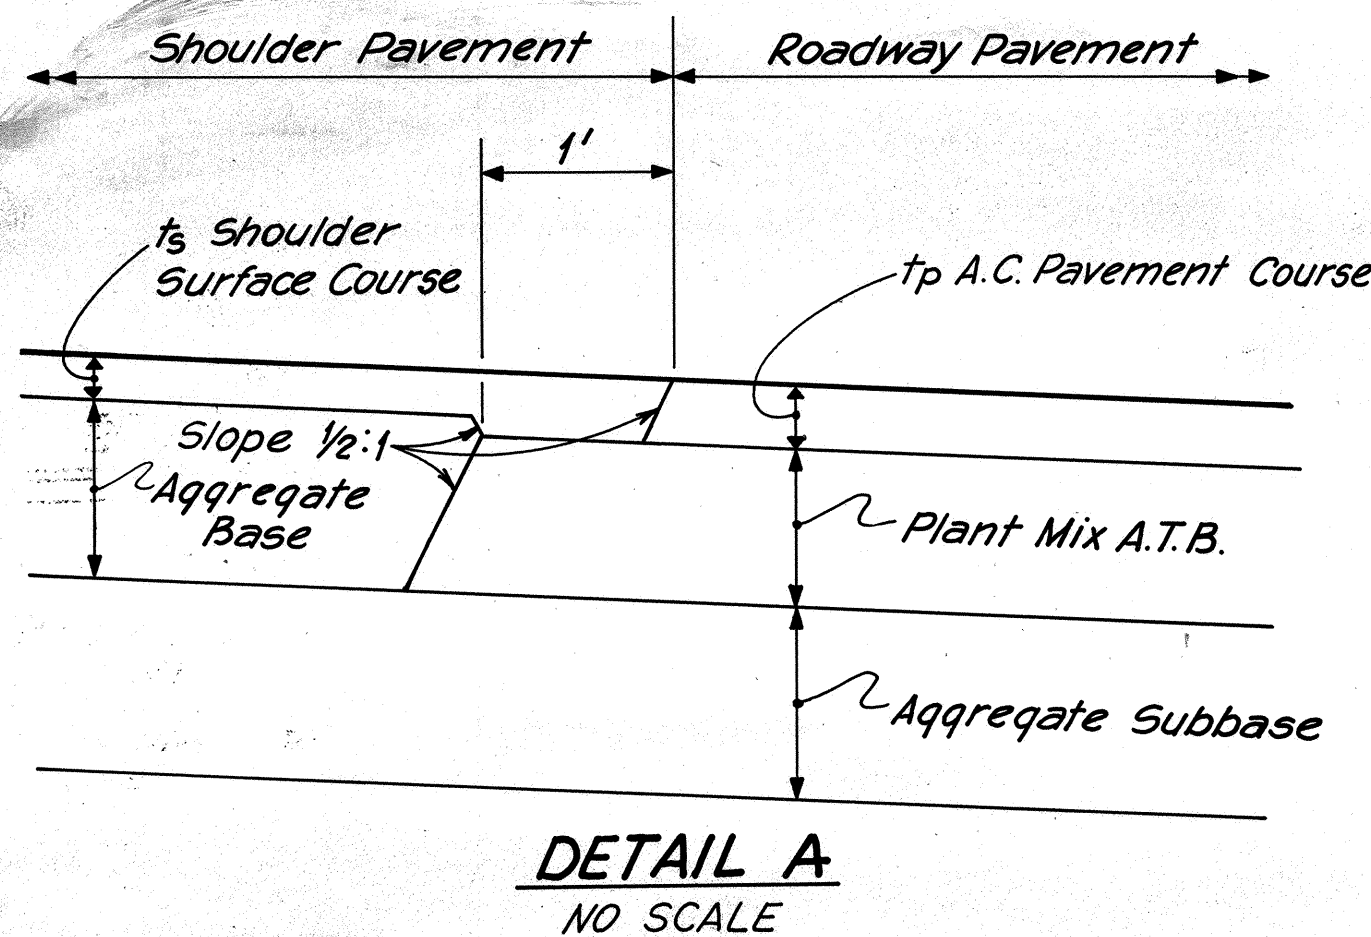

To be used in areas where thickness of A.C. Roadway Pavement Course is greater than the thickness of the A.C. Shoulder Pavement ($t_p > t_s$)

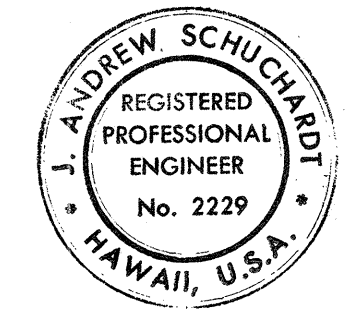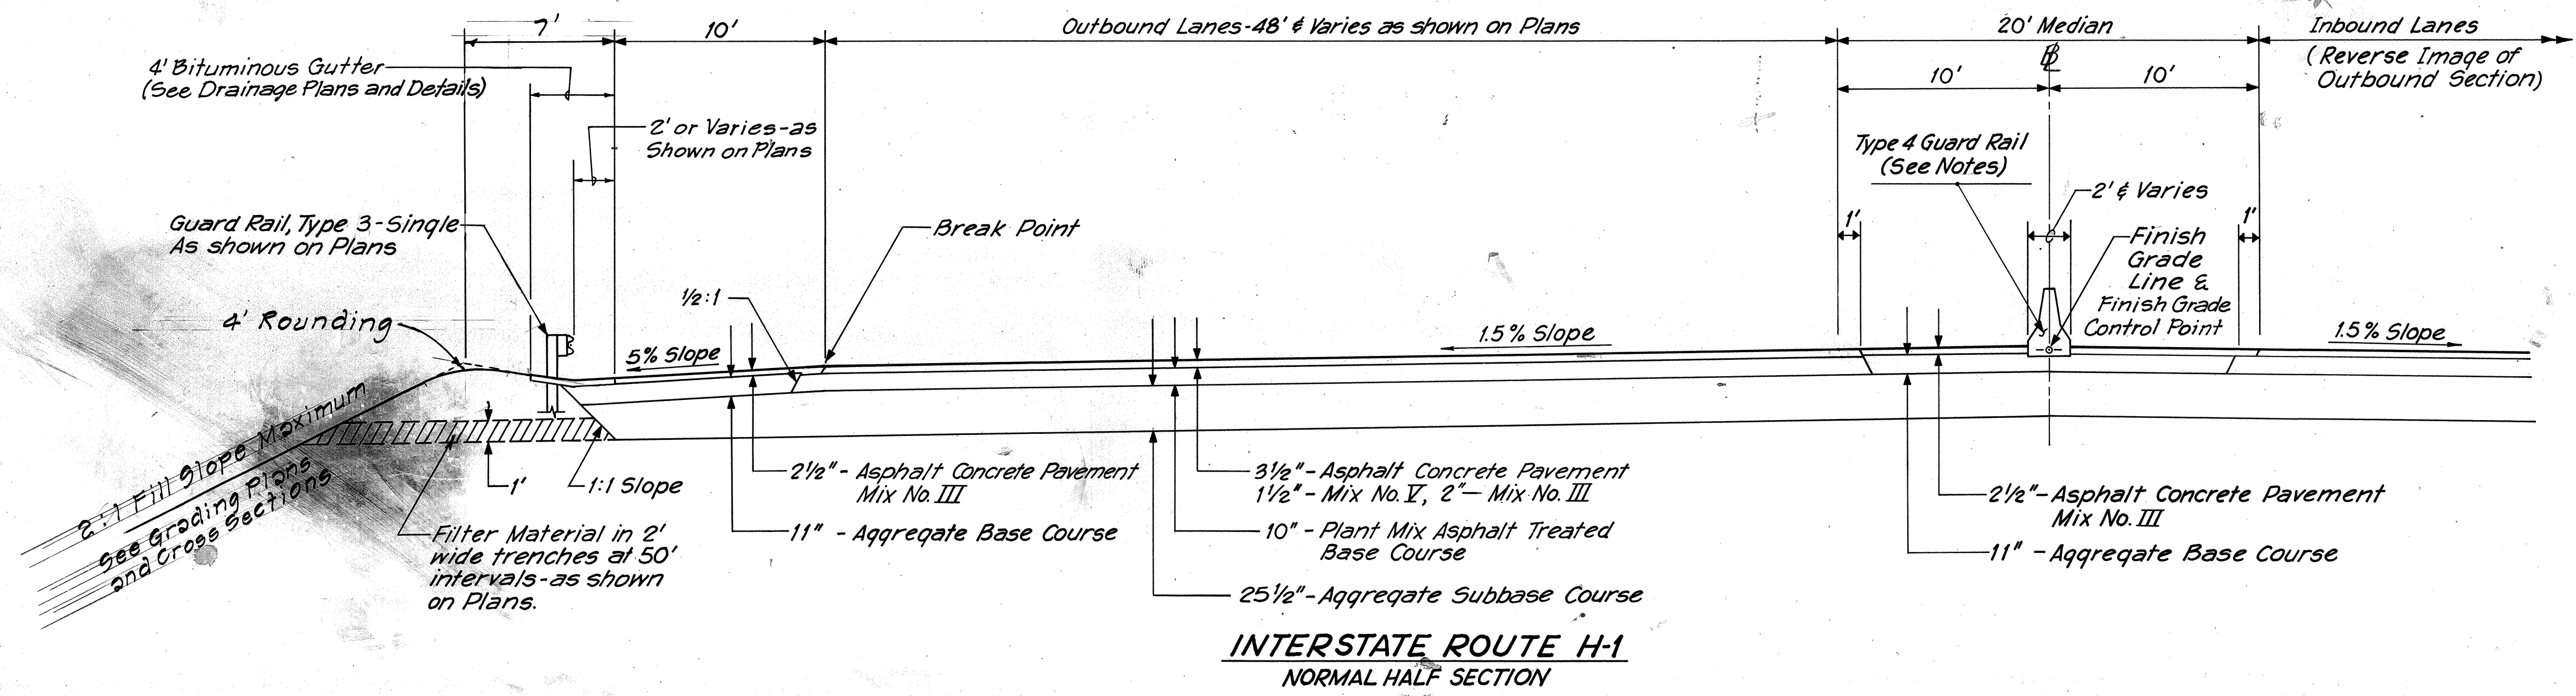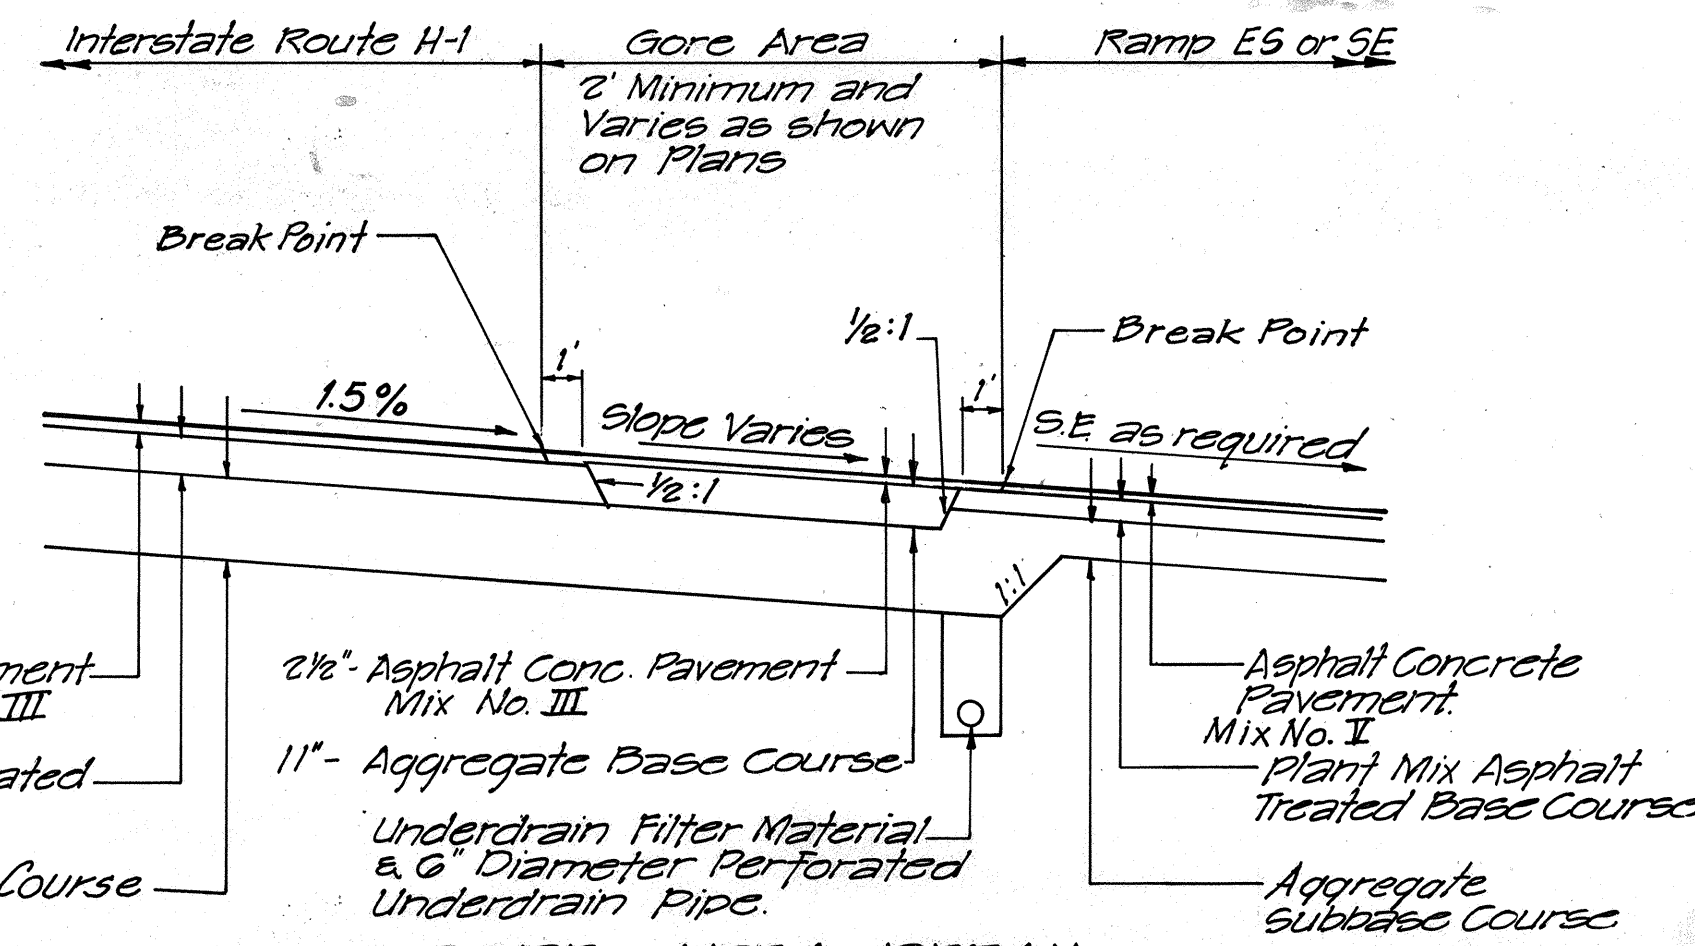

WORK WAS PREPARED BY
ANDREW SCHUCHARDT
REGISTERED PROFESSIONAL ENGINEER
No. 2229
HAWAII, U.S.A.

STATE OF HAWAII
DEPARTMENT OF TRANSPORTATION
HIGHWAYS DIVISION

TYPICAL SECTIONS

INTERSTATE ROUTE H-1
PROJECT NO. I-H-1(91):13







SCALE: 1" = 5'

DATE: APR. 15, 1971


SHEET No. 2 A OF 20 A SHEETS

DESIGNED BY	DATE
DRAWN BY	
CHECKED BY	
NOTED BY	
APPROVED BY	

FED. ROAD DIST. NO.	STATE	FED. AID PROJ. NO.	FISCAL YEAR	SHEET NO.	TOTAL SHEETS
HAWAII	HAW.	I-HI-1(91):13	1972	5	228

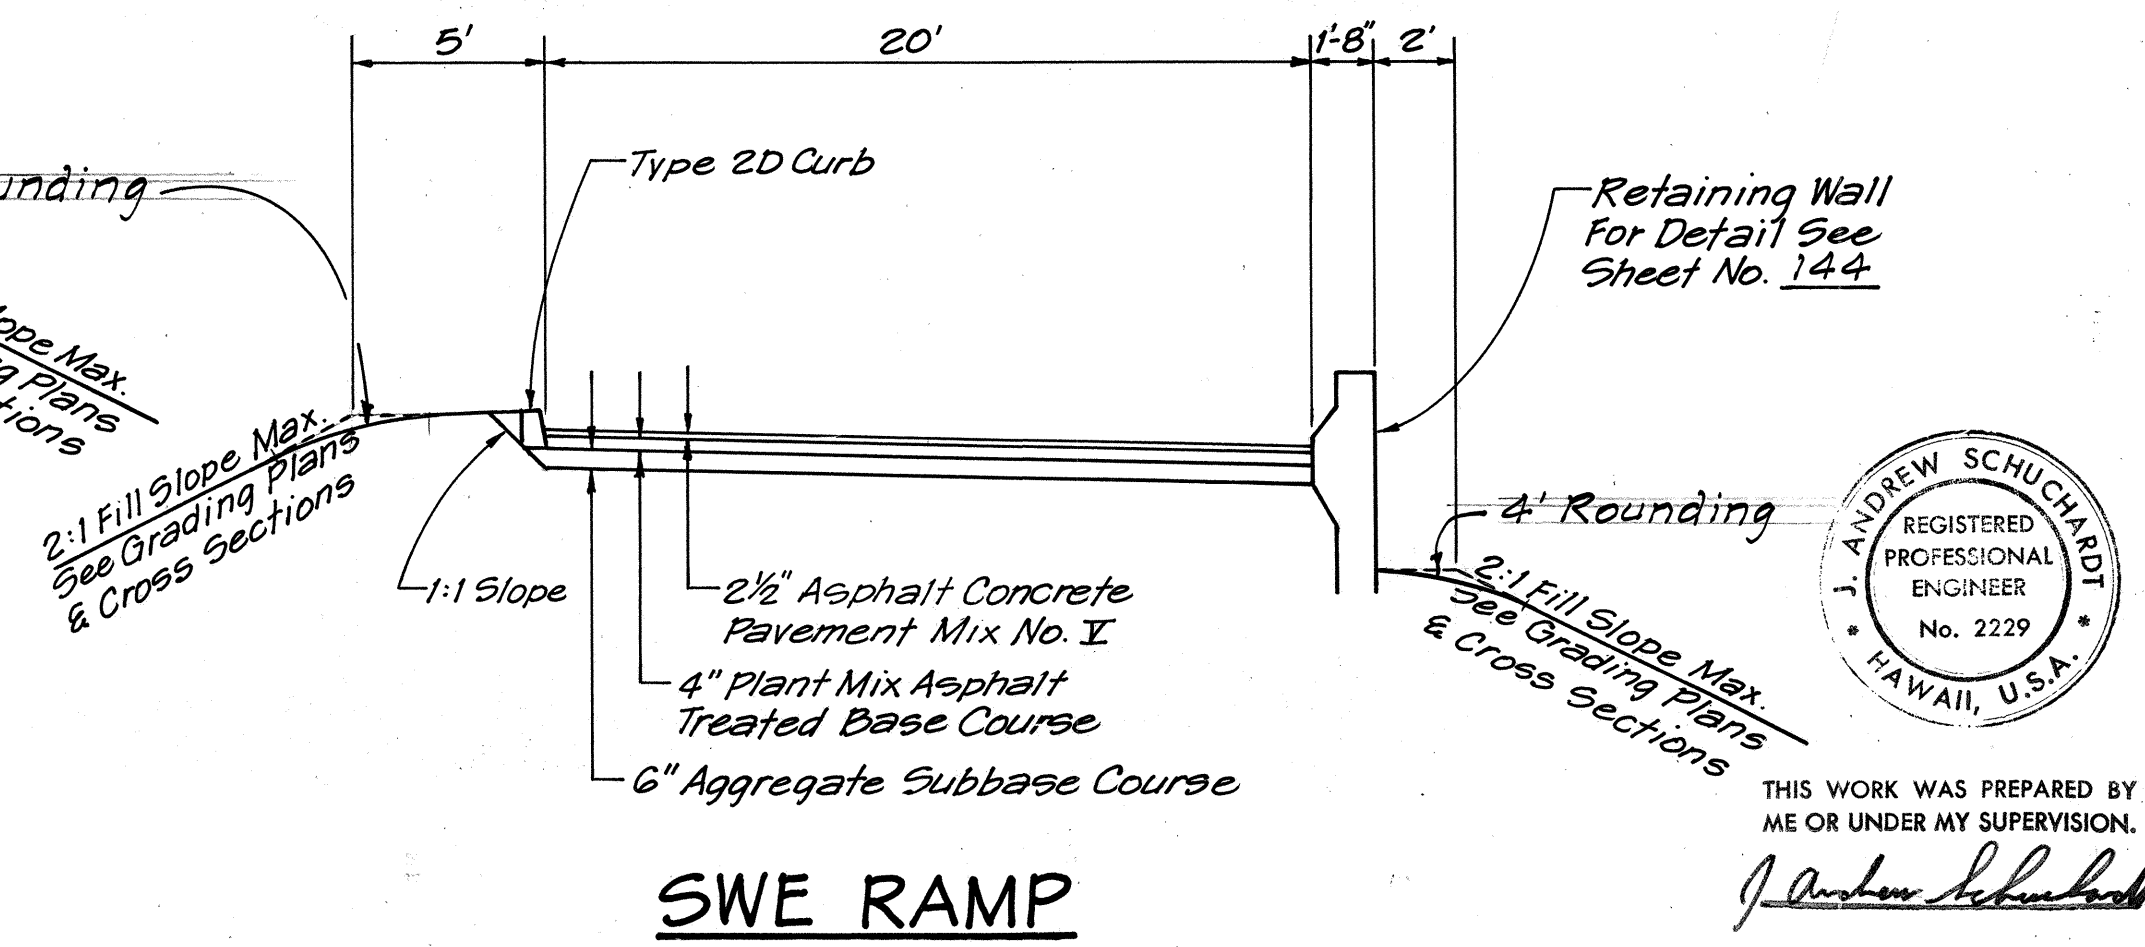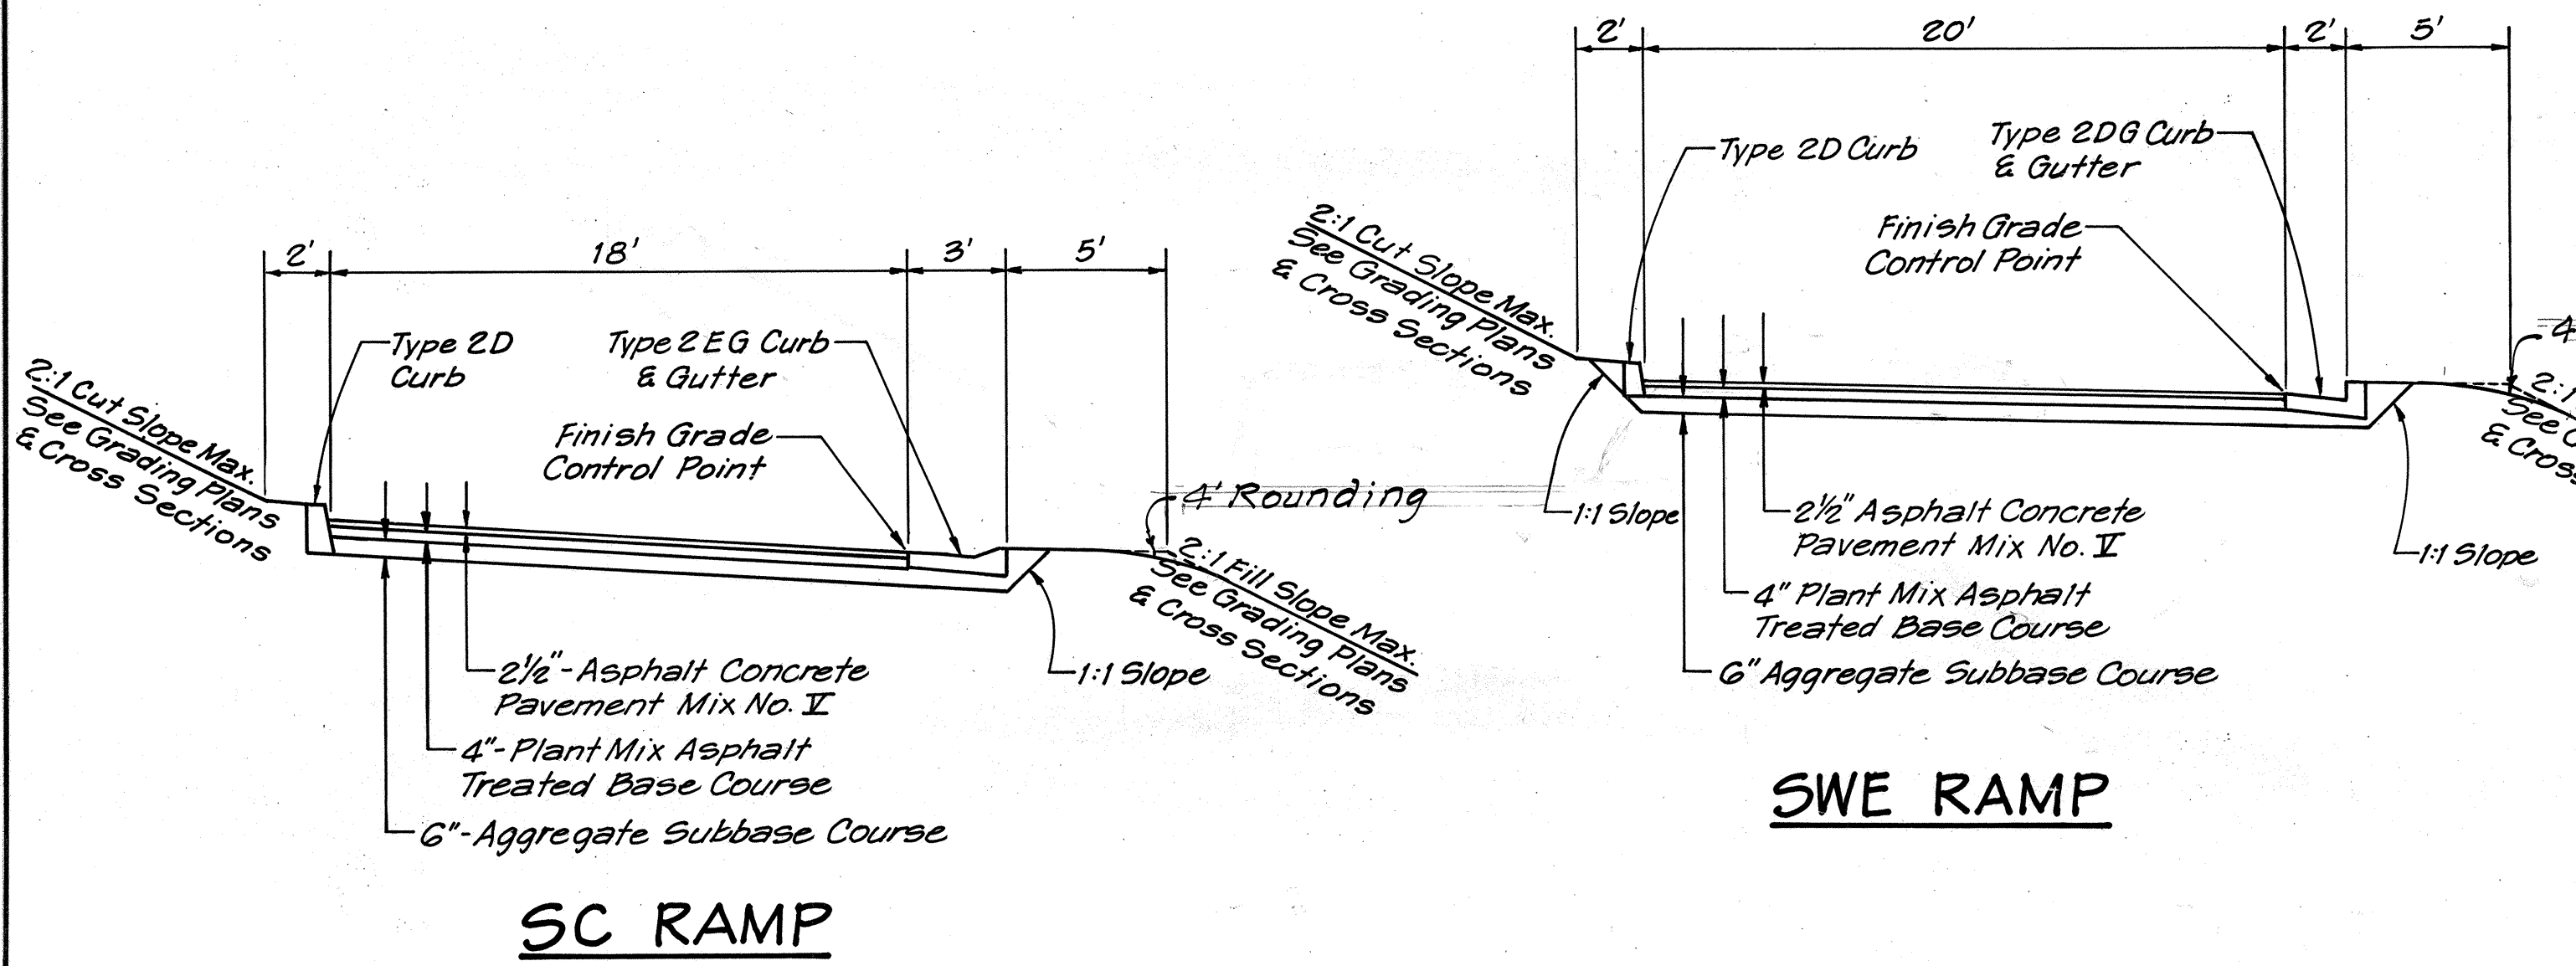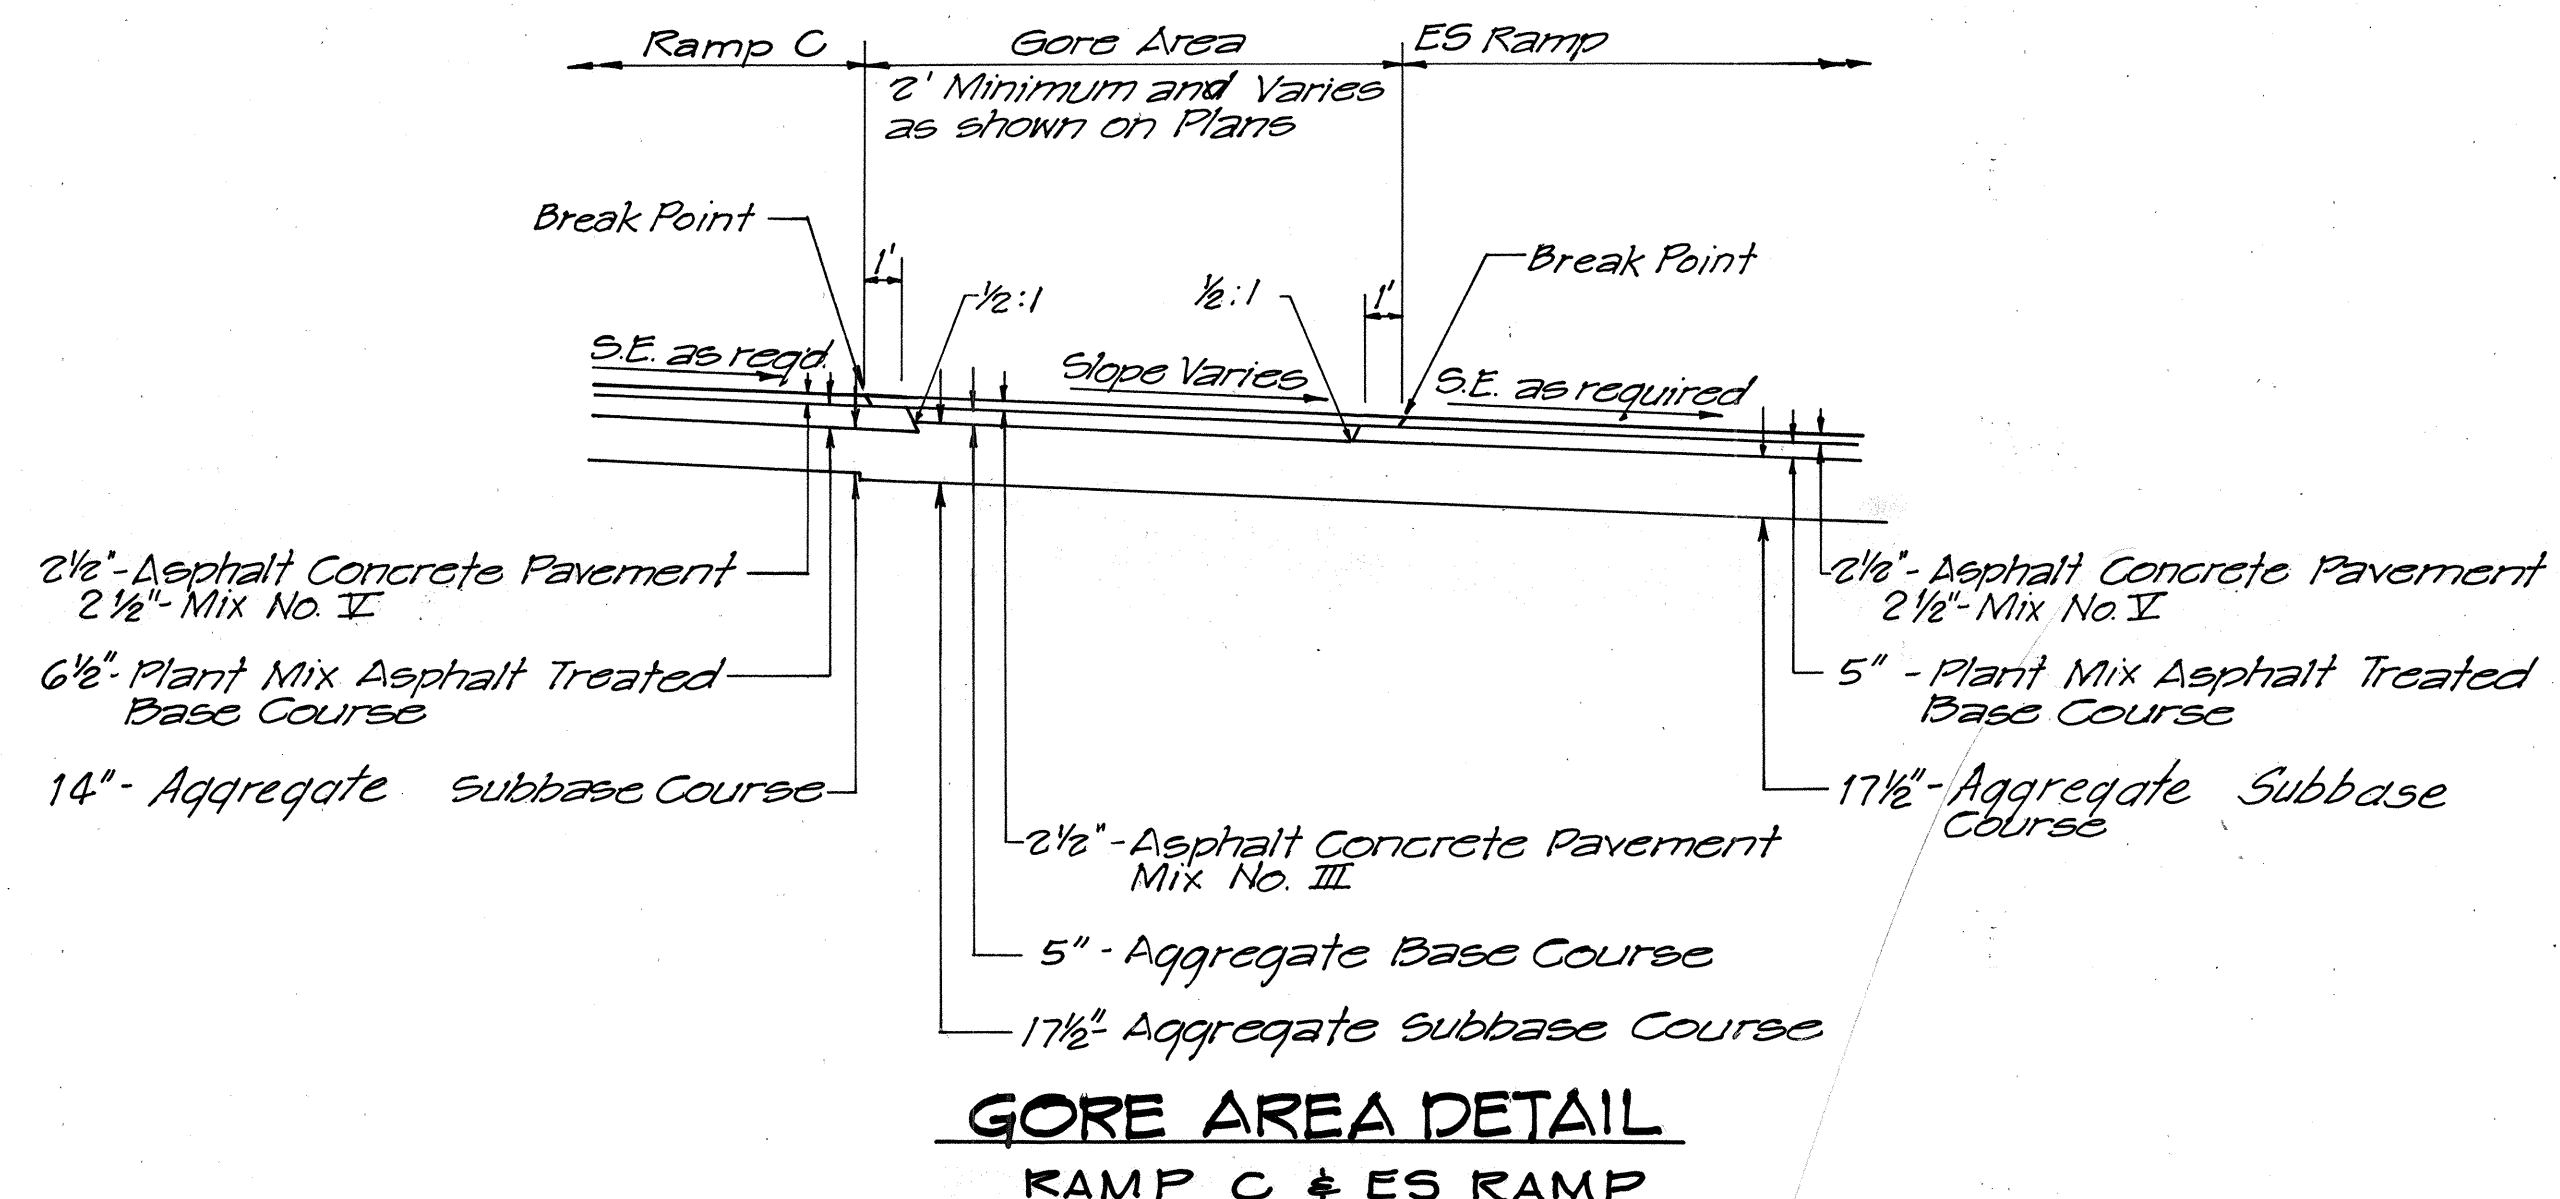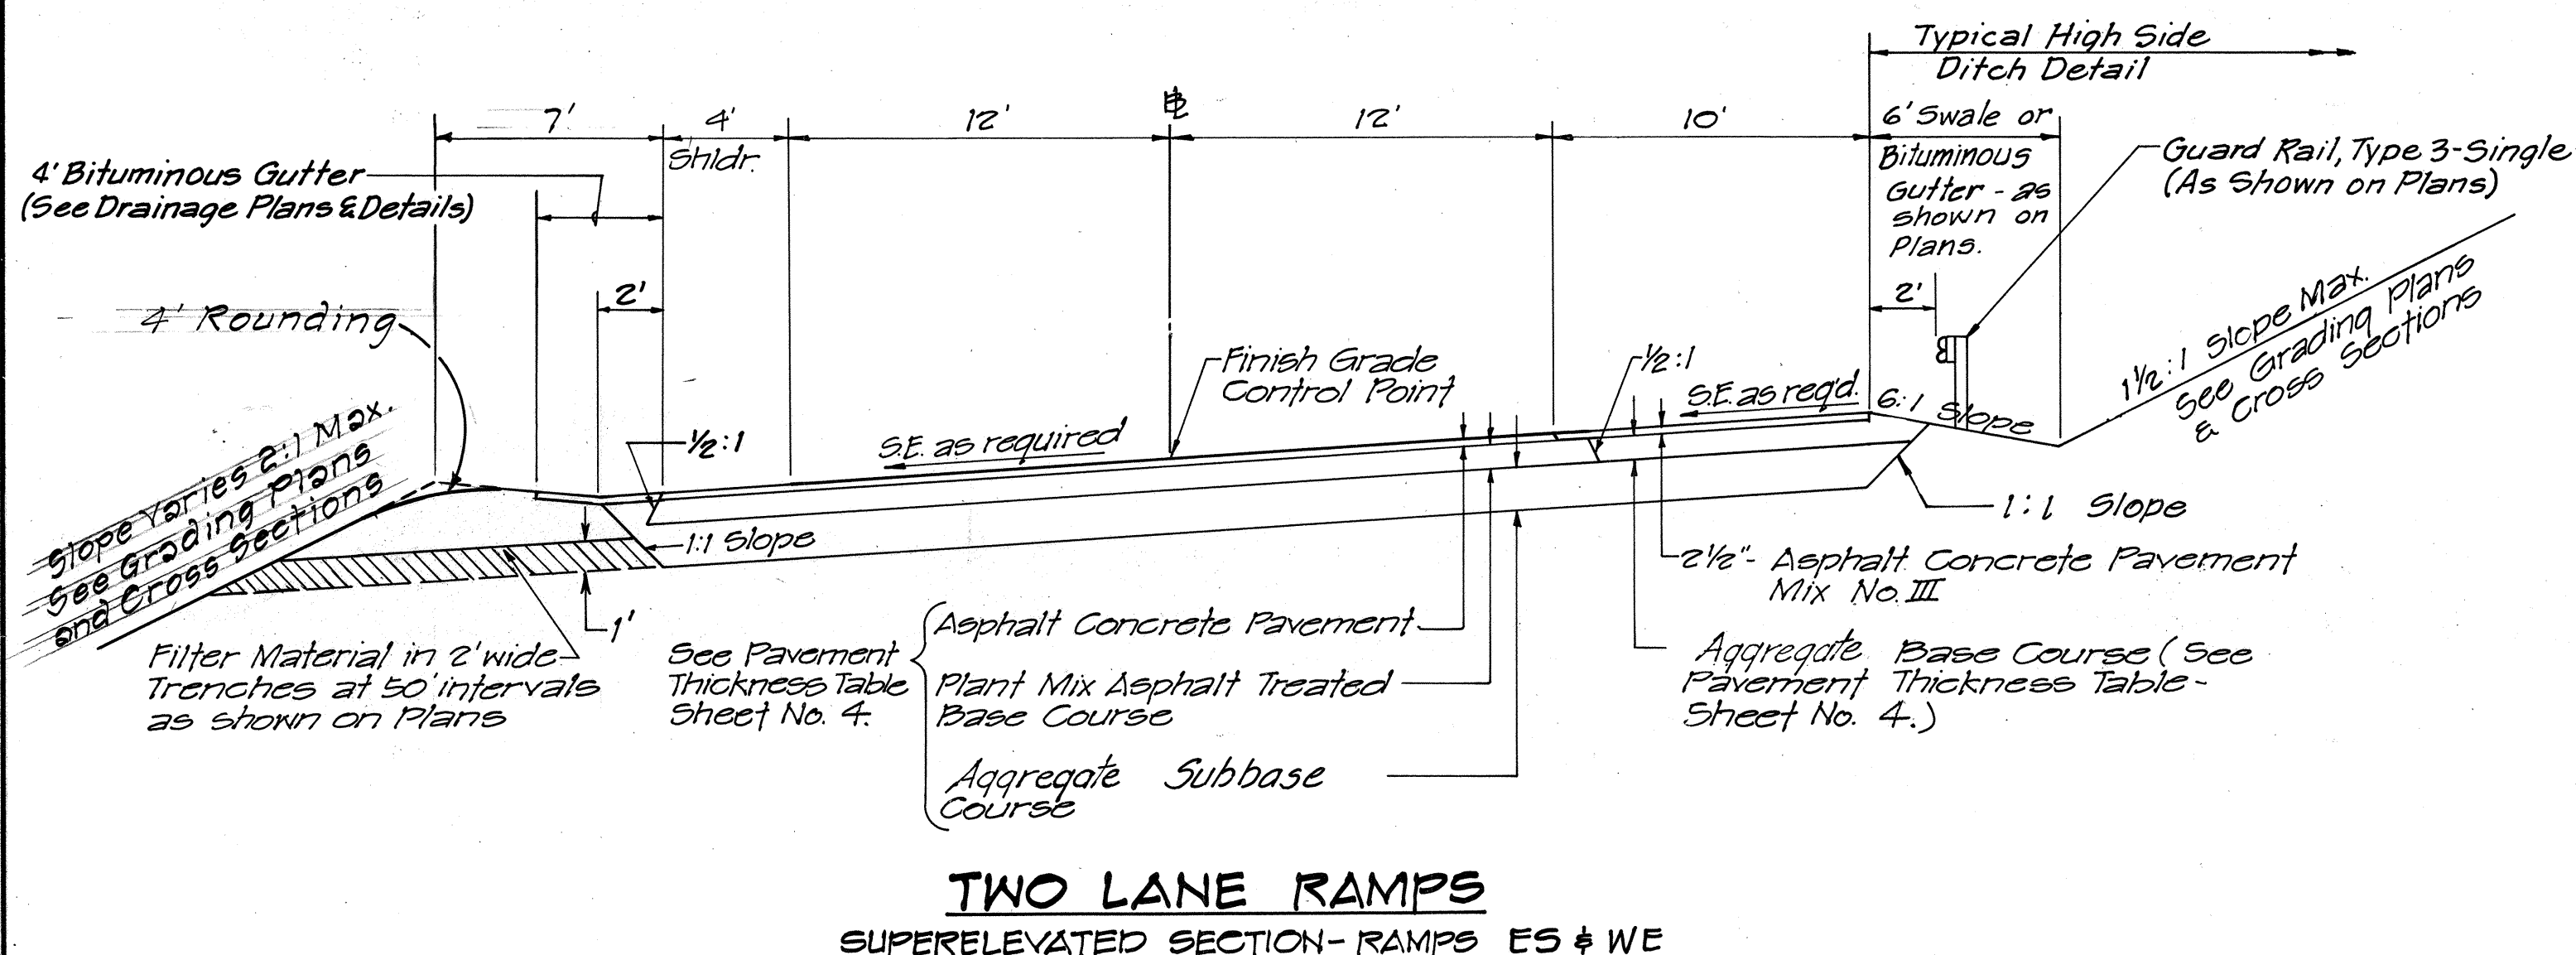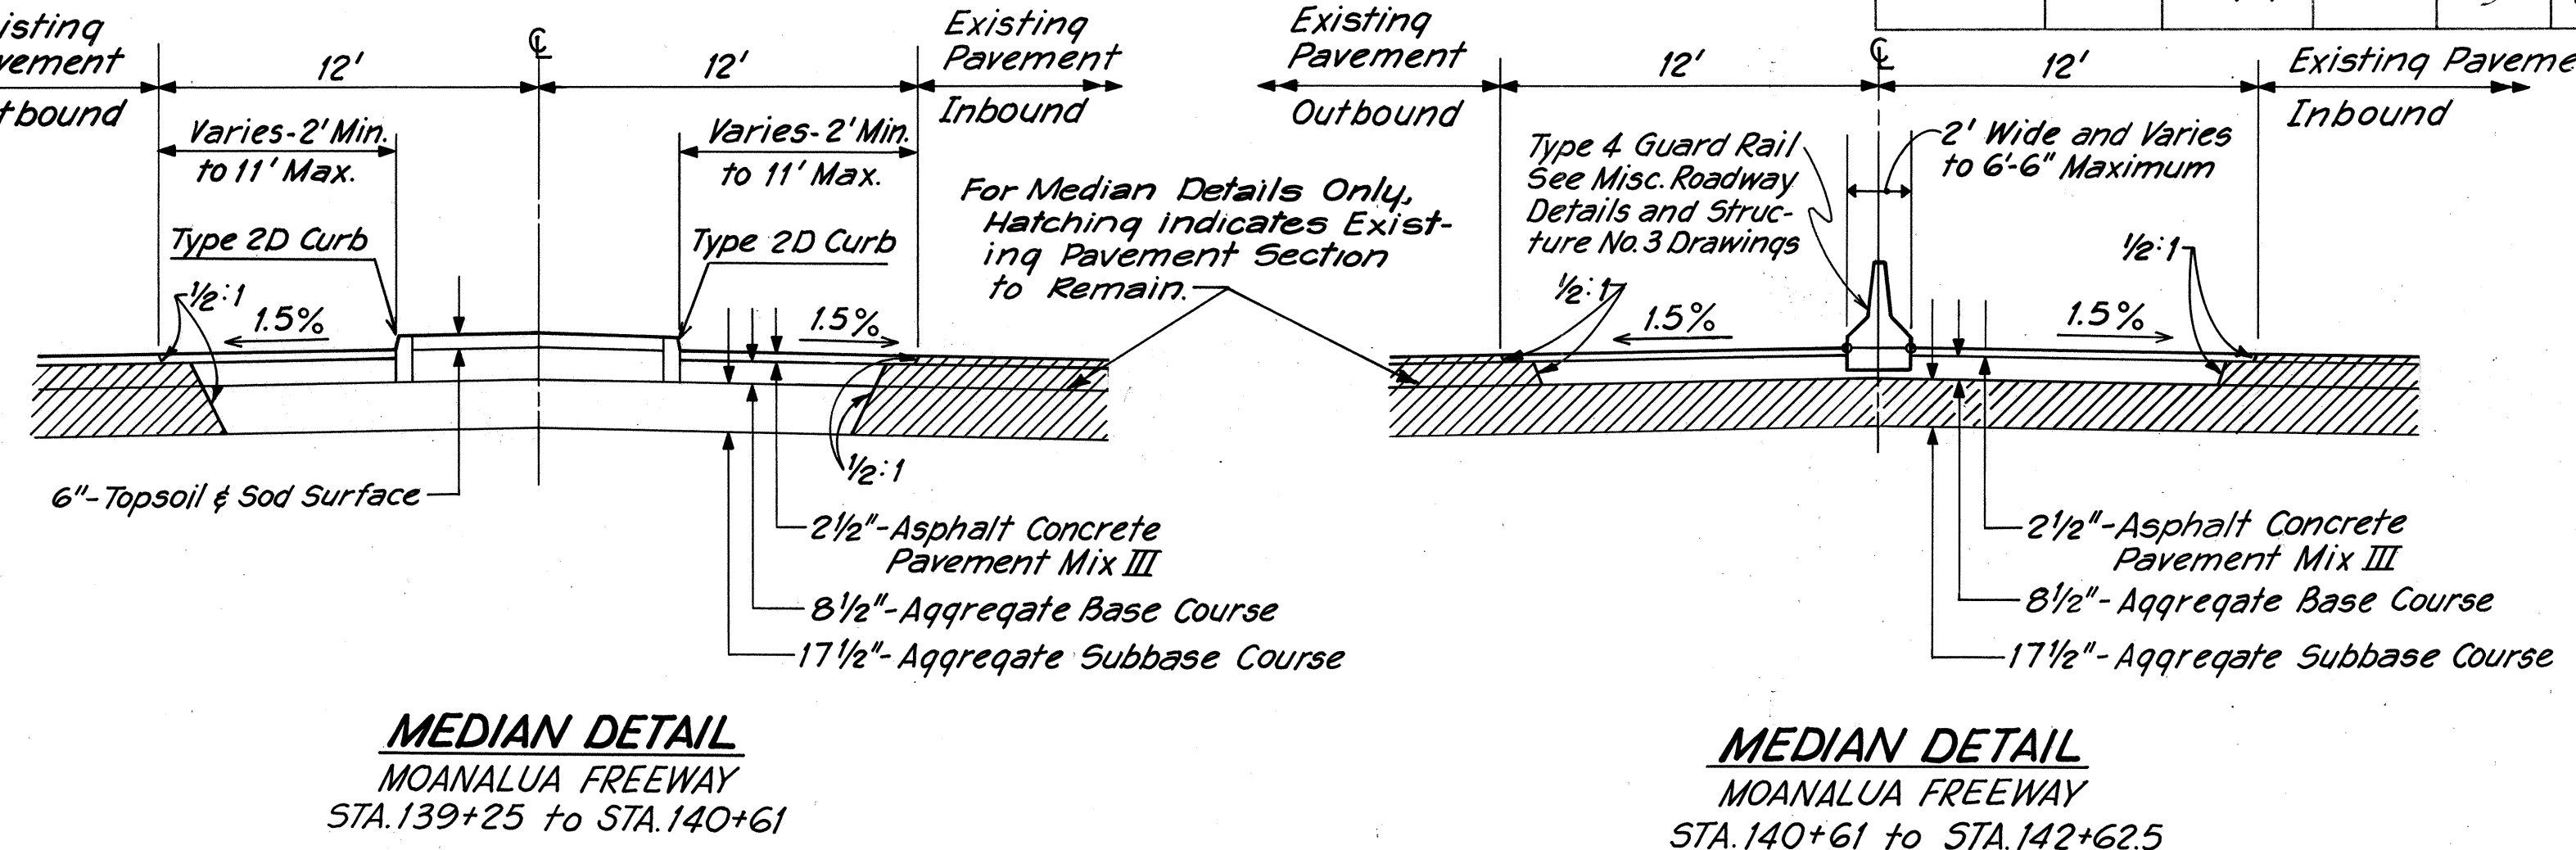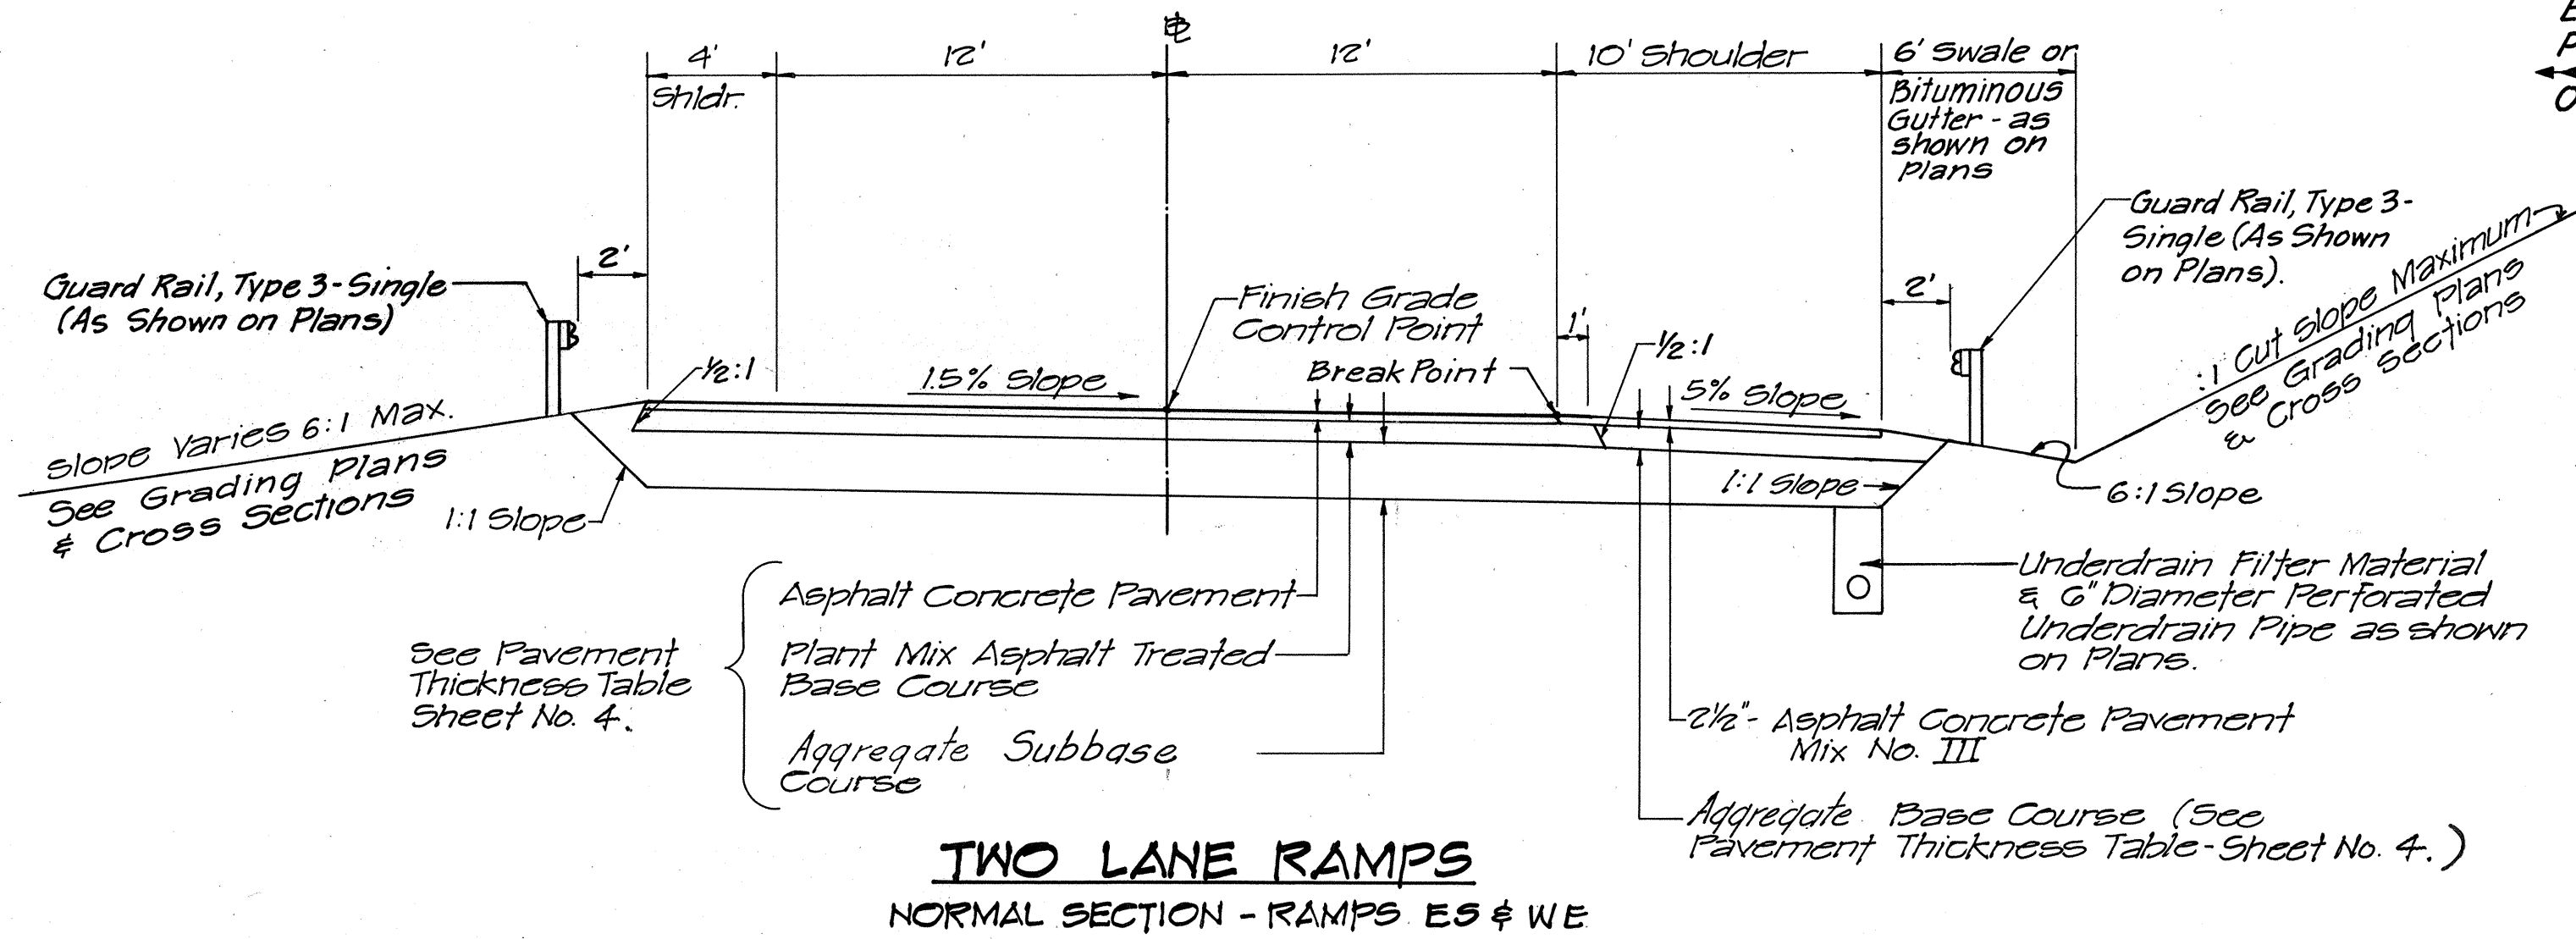

NOTE:
See Sheet No. 3 for Notes.

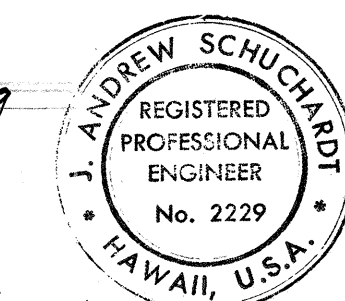

THIS WORK WAS PREPARED BY
ME OR UNDER MY SUPERVISION.
J. Andrew Schuchardt

STATE OF HAWAII
DEPARTMENT OF TRANSPORTATION
HIGHWAYS DIVISION

TYPICAL SECTIONS

INTERSTATE ROUTE H-1
PROJECT NO. I-HI-1(91):13
SCALE: 1"=5'
DATE: APR 15, 1971

SHEET No. 4 A OF 20 ASHETS

SURVEY PLOTTED BY	DATE
DRAWN BY	
DESIGNED BY	
QUANTITIES BY	
CHECKED BY	
ORIGINAL PLAN	
NOTE BOOK	
NO.	