

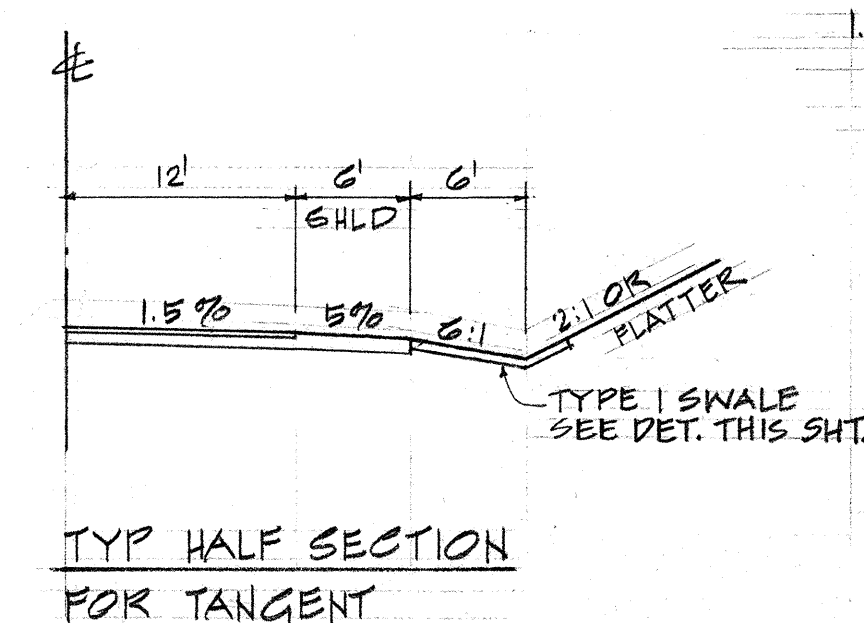
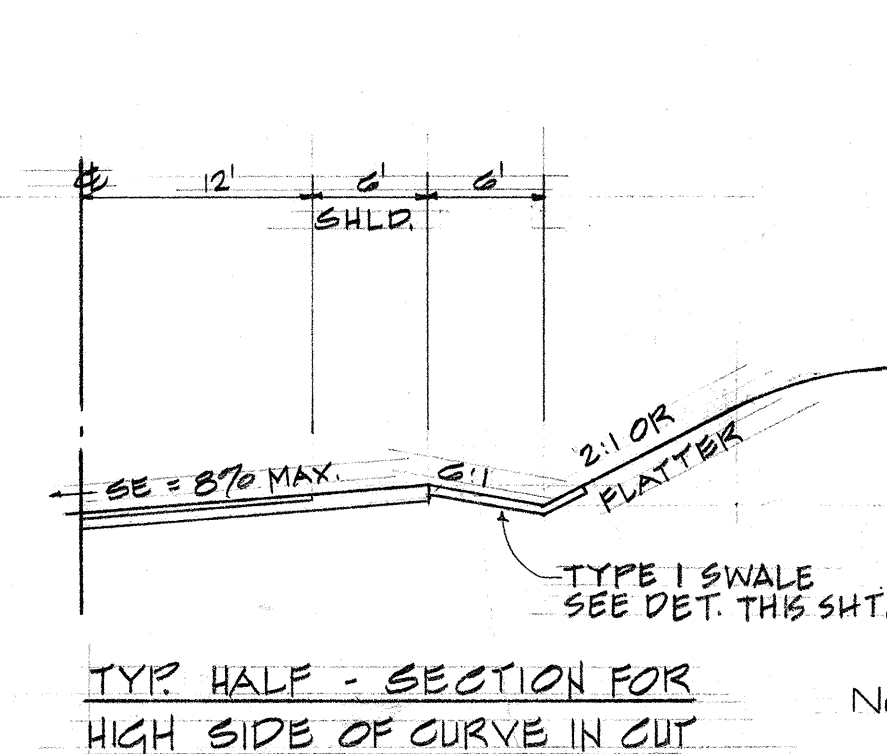
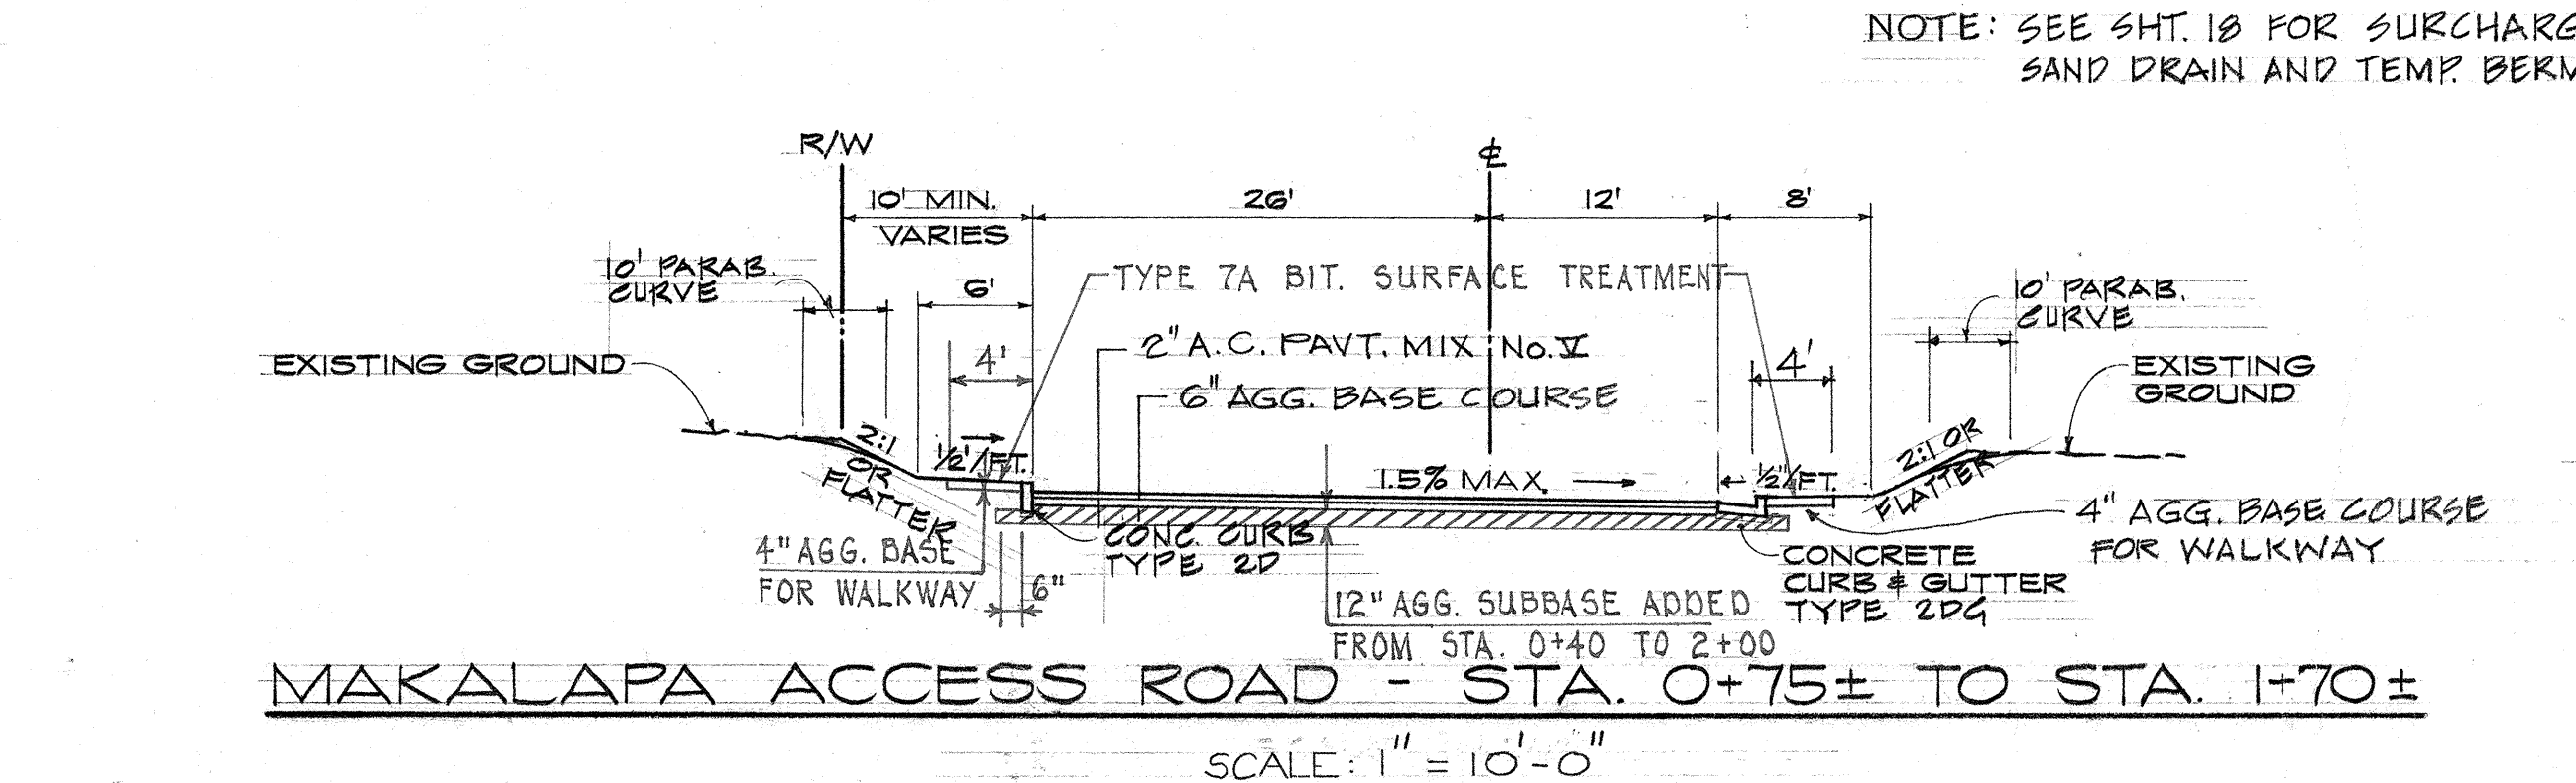
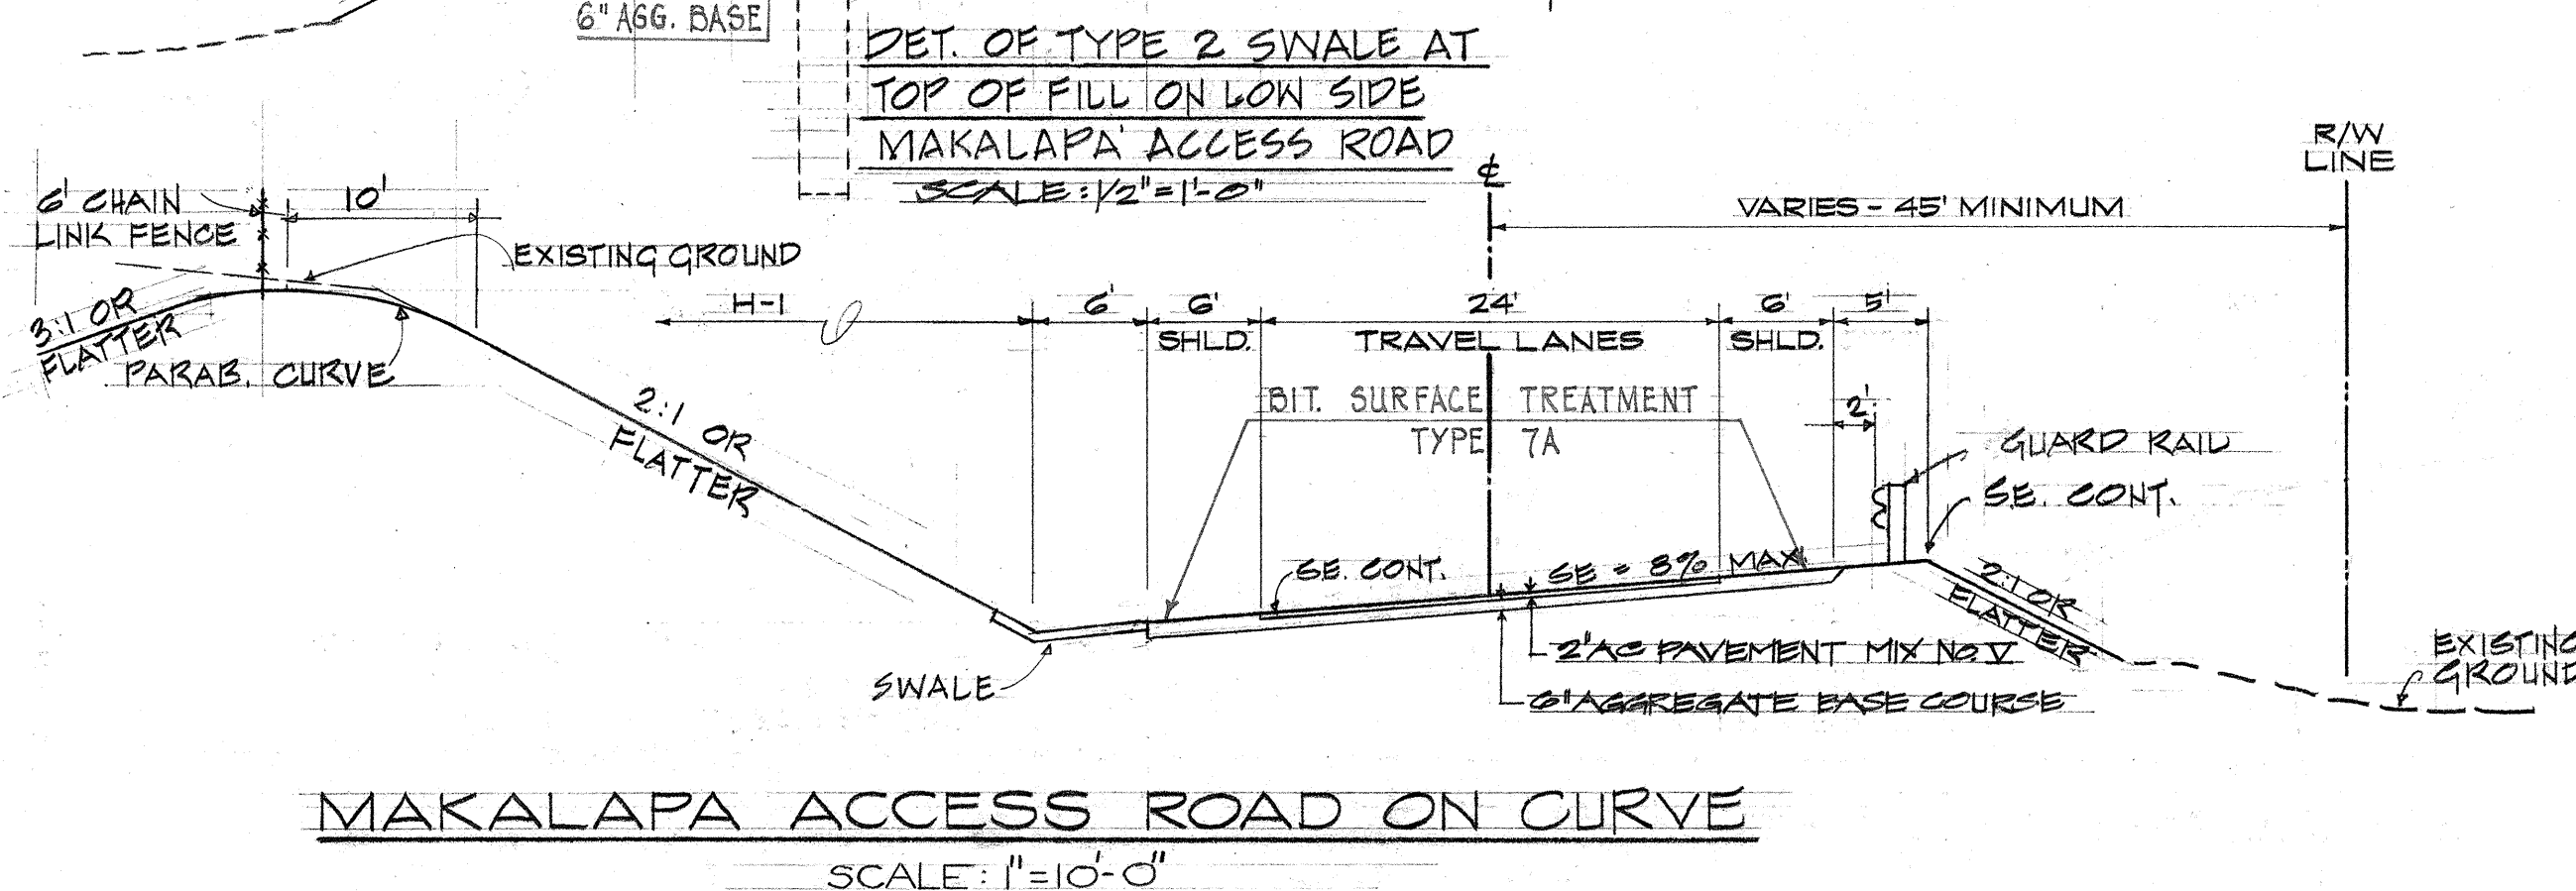
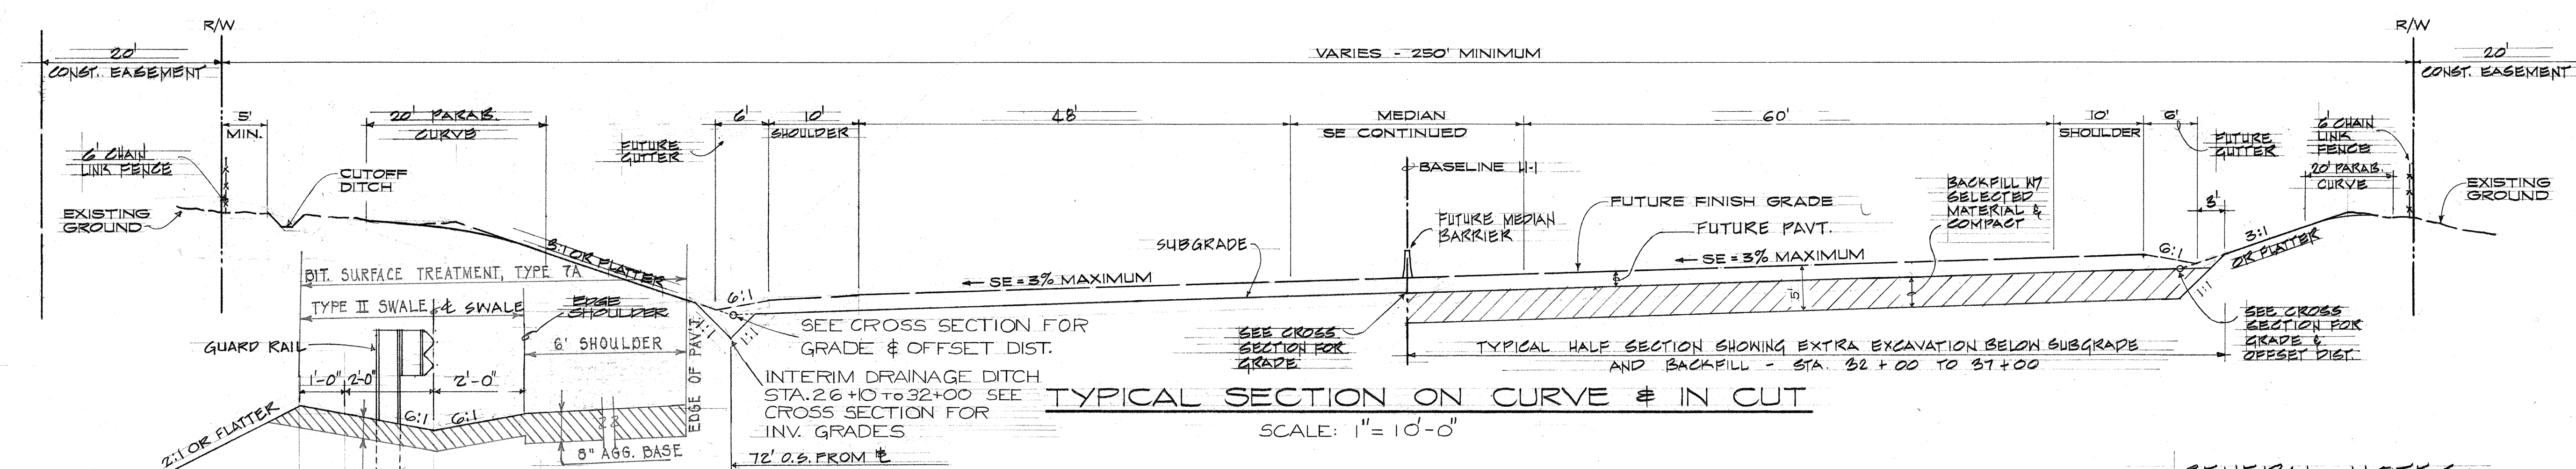
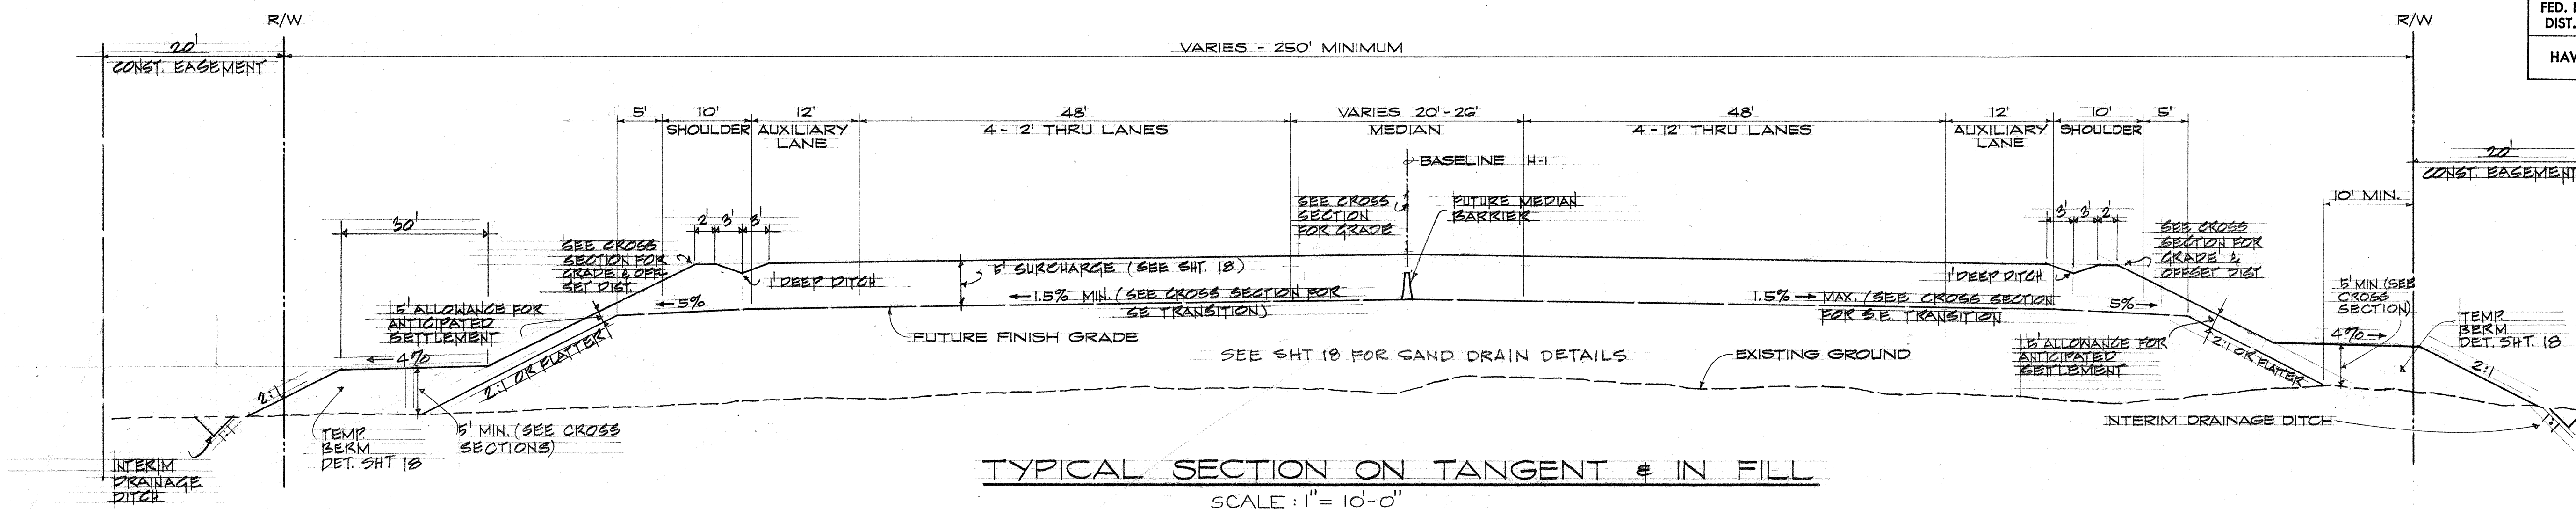
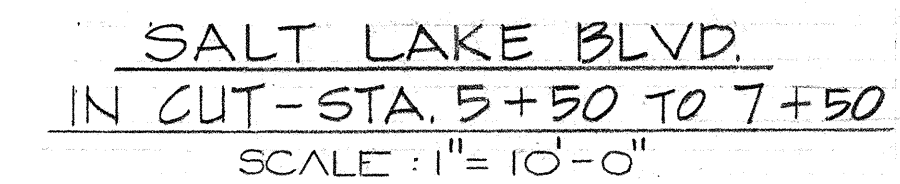
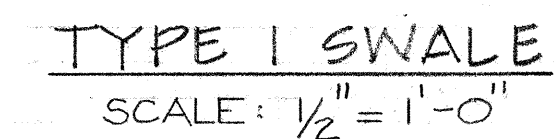
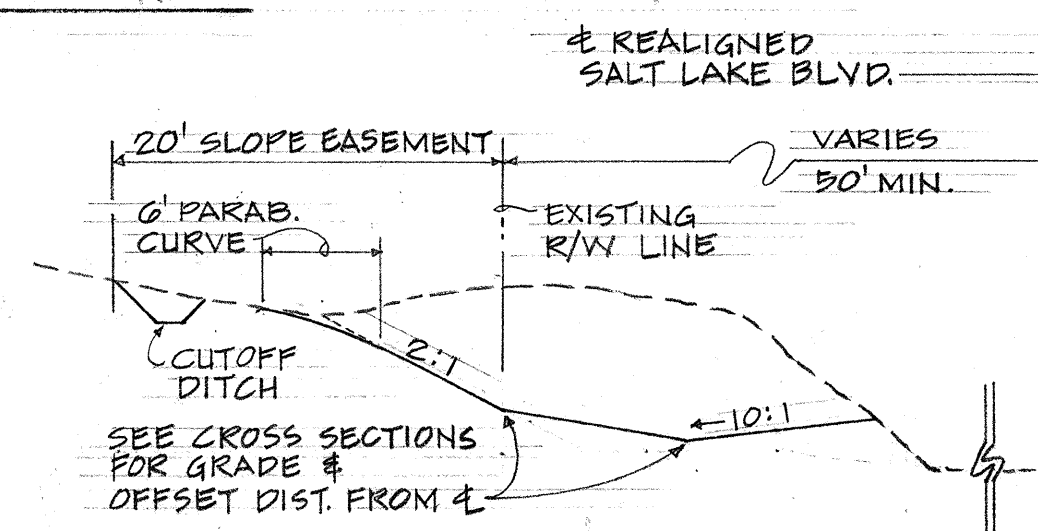


FED. ROAD DIST. NO.	STATE	FED. AID PROJ. NO.	FISCAL YEAR	SHEET NO.	TOTAL SHEETS
HAWAII	HAW.	1-HI-1 10334	1972	2	46

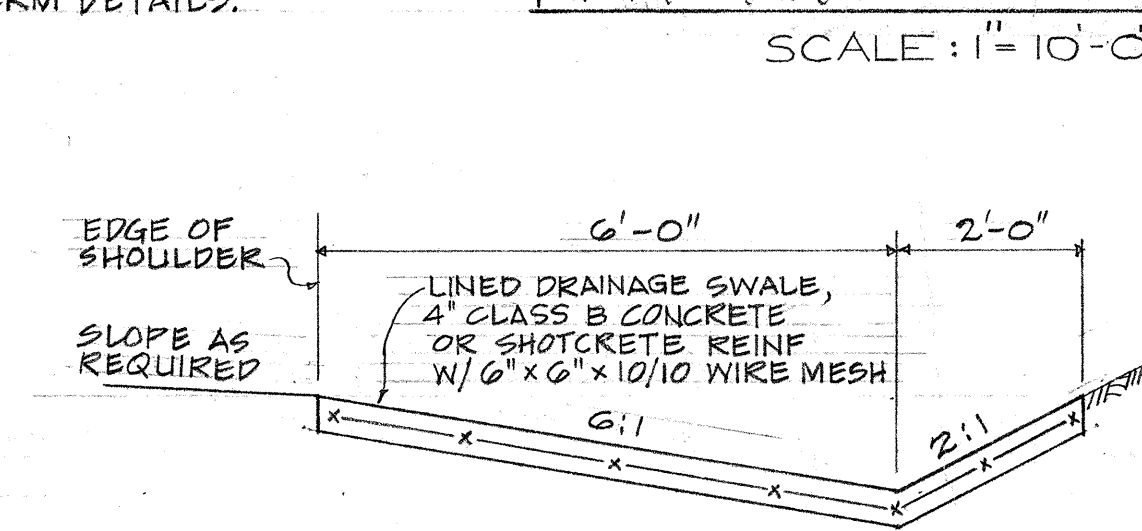

GENERAL NOTES:

1. WORK INCLUDED UNDER THIS CONTRACT AS SHOWN ON THIS SHEET:
(SEE PLANS FOR OTHER WORK INCLUDED)
- A. FOR INTERSTATE ROUTE H-1
- (1) IN CUT SECTIONS: EXCAVATION TO SUBGRADE LINE INCLUDING EXTRA EXCAVATION & BACKFILL WHERE CALLED FOR, CUT SLOPES, ALL DITCHES AND FENCES
- (2) IN FILL SECTIONS: SURCHARGE FILL, FILL SLOPES, TEMPORARY BERM AND ALL DITCHES.
- B. MAKALAPA ACCESS ROAD - ALL ELEMENTS SHOWN ON THE DRAWINGS
- C. SALT LAKE BLVD - EXCAVATION BETWEEN STA. 5+00 ± AND 8+00, LEFT
2. H-1 FUTURE FINISH GRADE, DIMENSIONS AND APPURTENANCES ARE SHOWN FOR DESIGN PURPOSES ONLY.

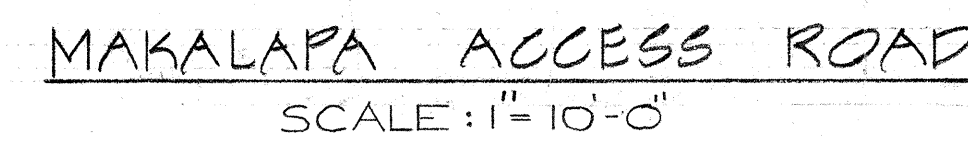

NOTE: SEE SHT.18 FOR SURCHARGE & SAND DRAIN PLAN

JOHN B. K. SUR & ASSOCIATES, INC.



THIS WORK WAS PREPARED BY
ME OR UNDER MY SUPERVISION.

**STATE OF HAWAII
DEPARTMENT OF TRANSPORTATION
HIGHWAYS DIVISION**

PHASE I - GRADING & DRAINAGE

TYPICAL SECTIONS

INTERSTATE ROUTE H-1

F.I.A. PROJECT NO I-HI-1 (103): 14

SHEET No. OF SHEETS