
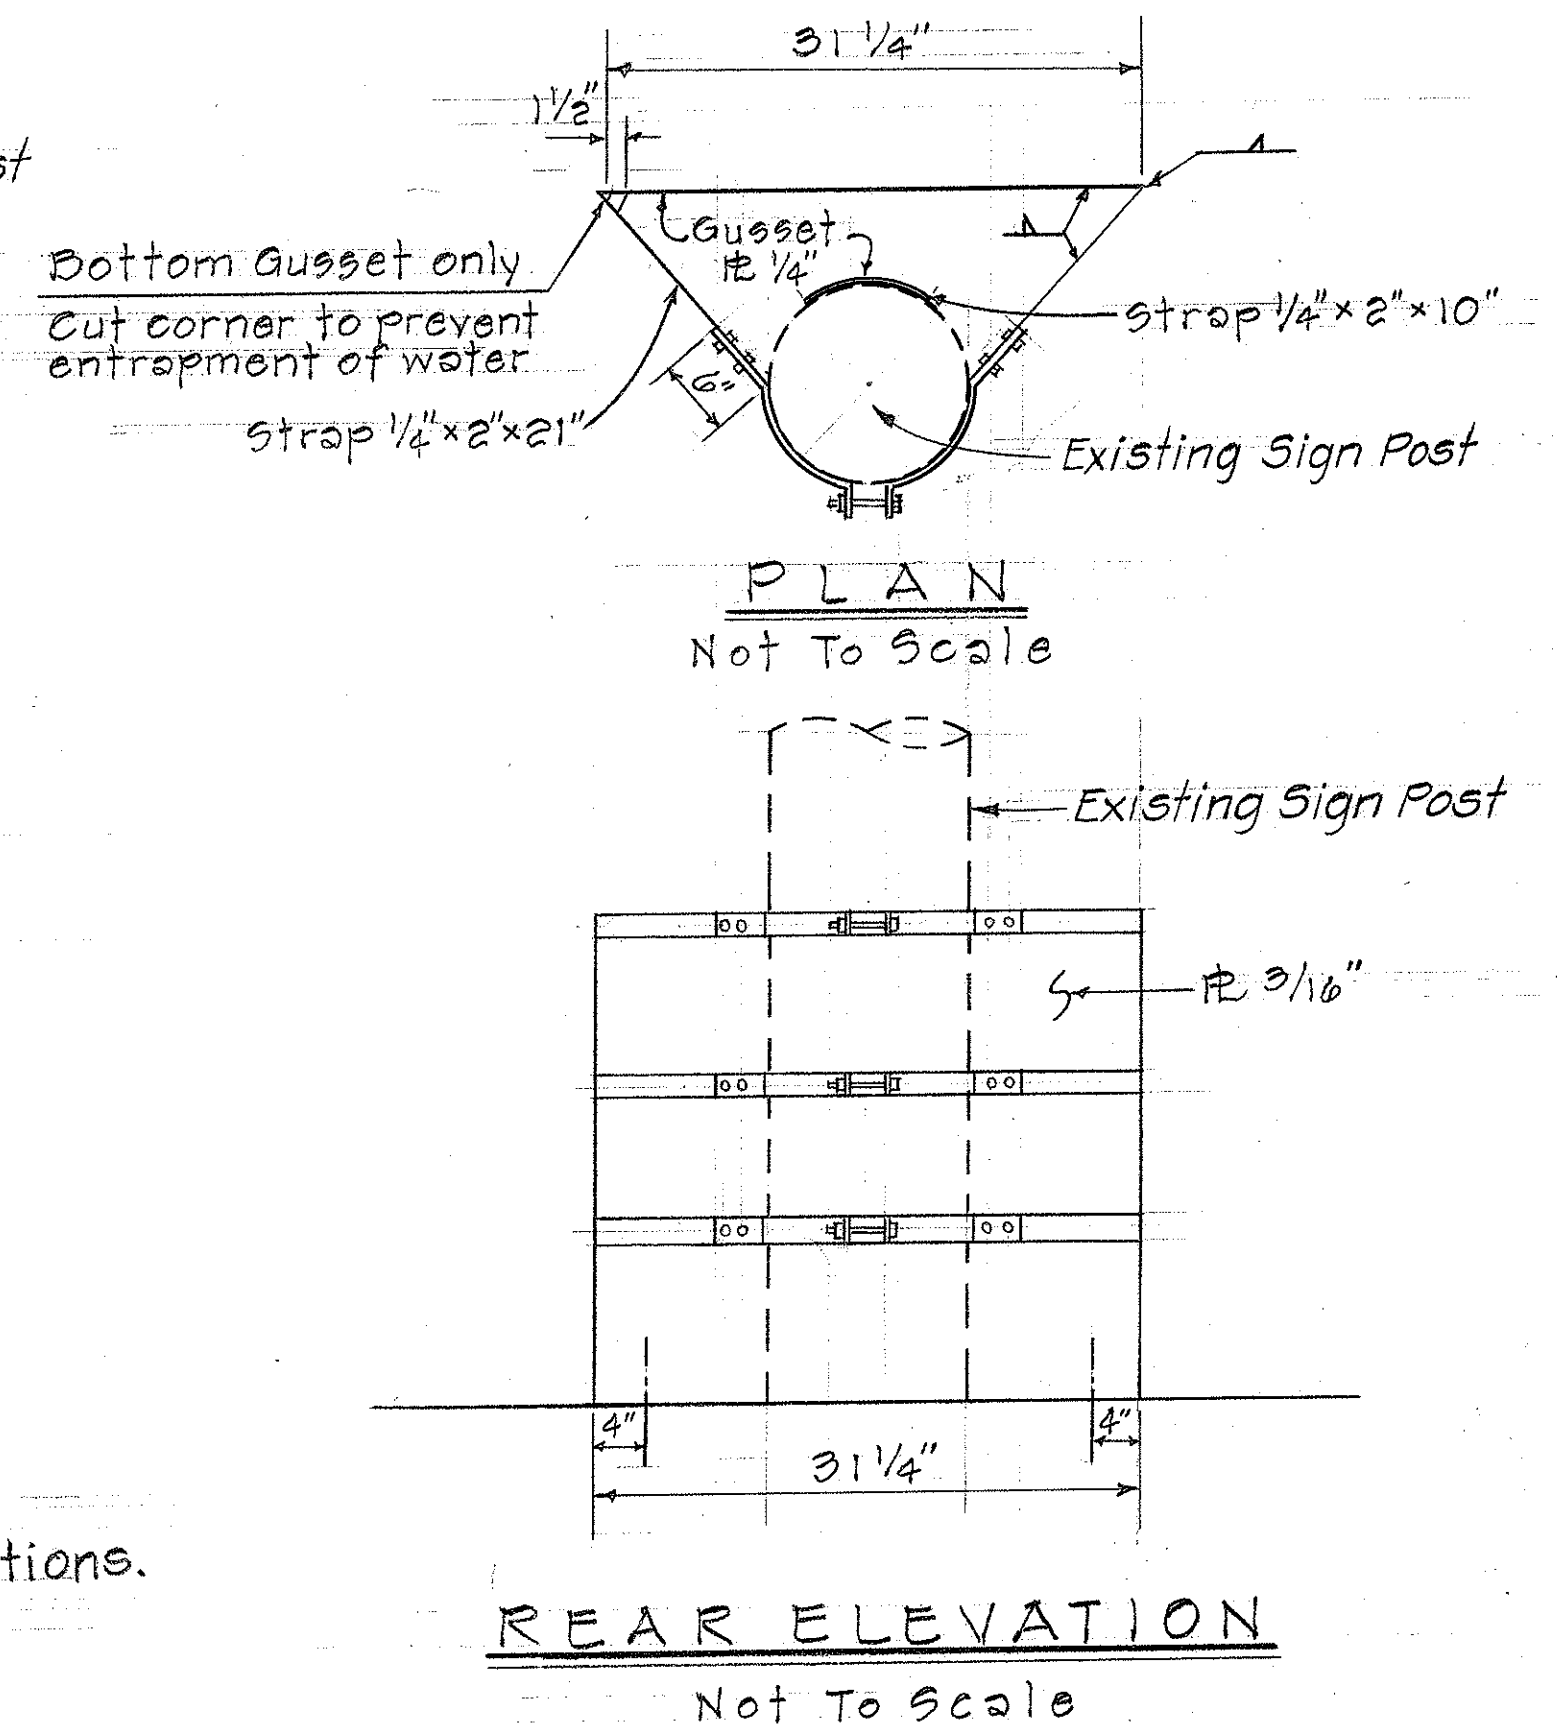
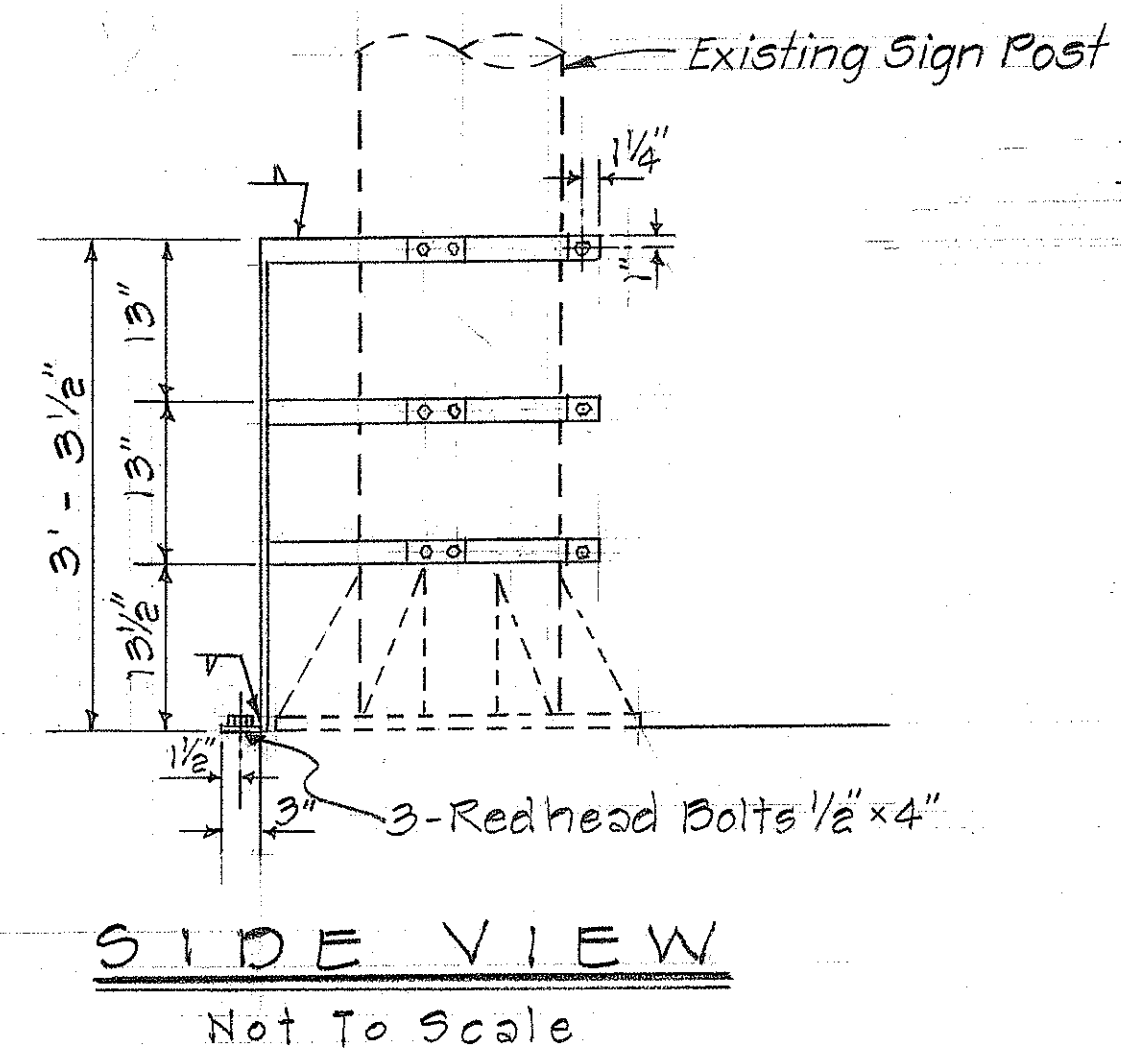
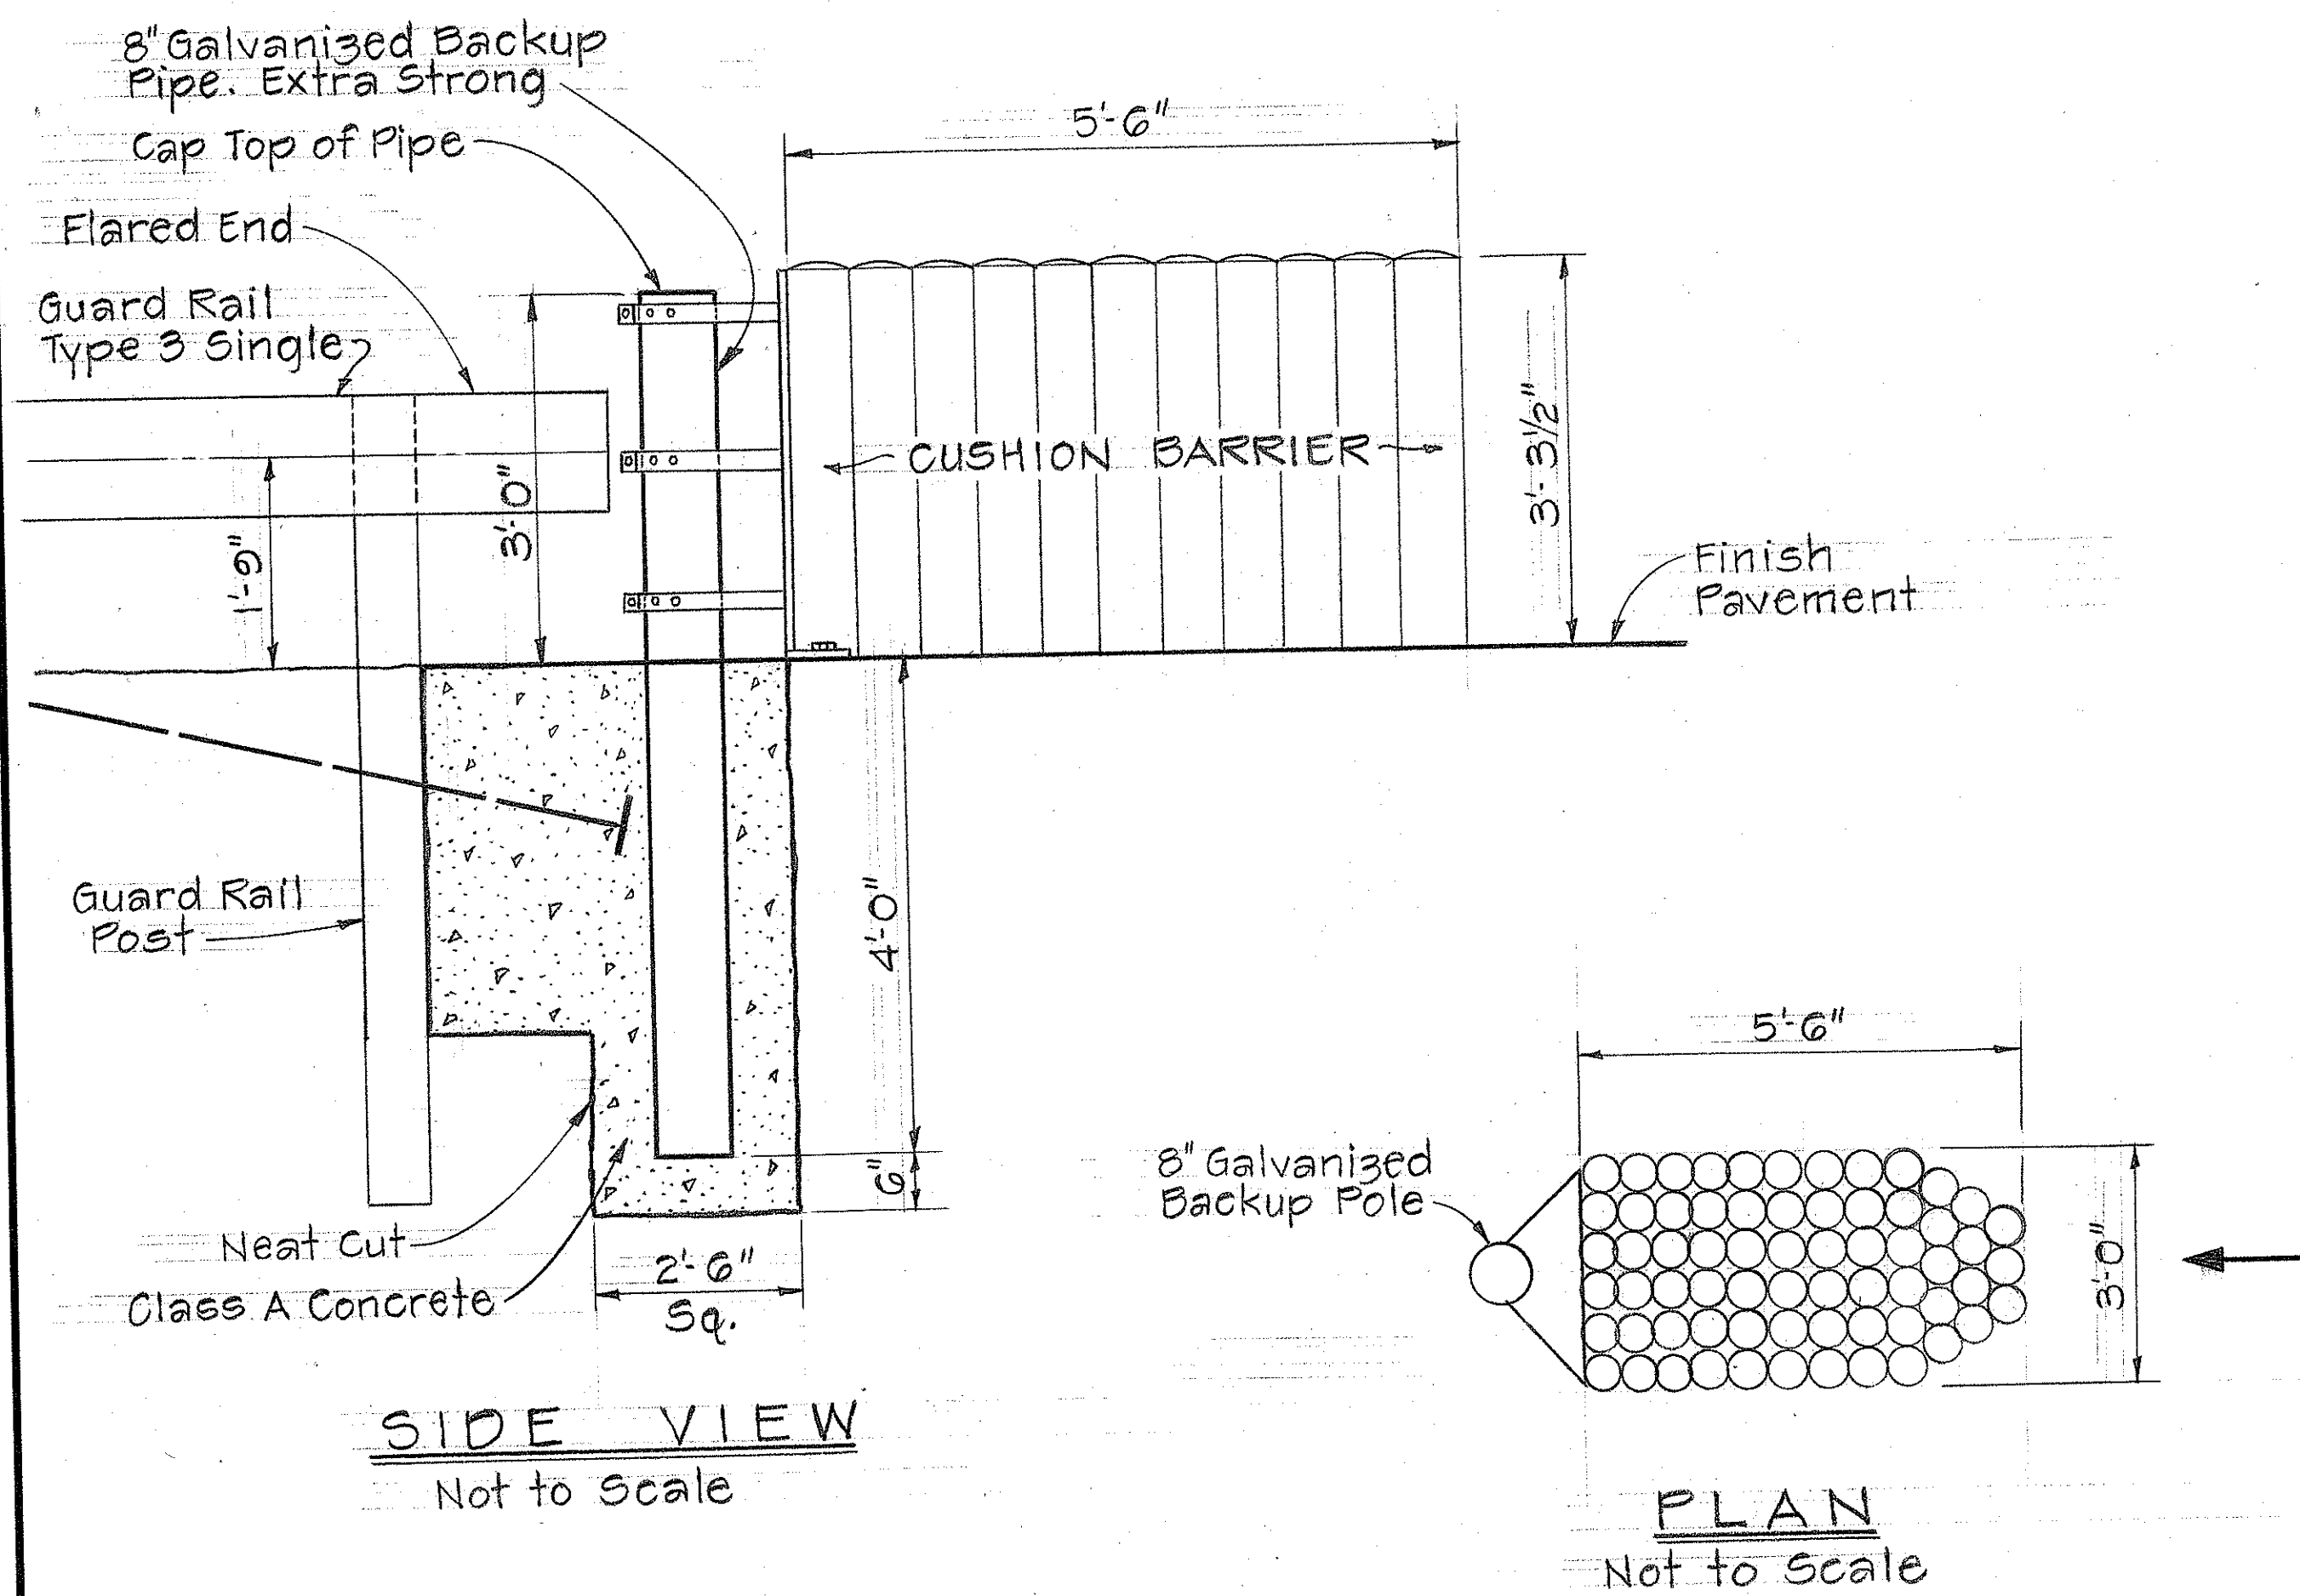
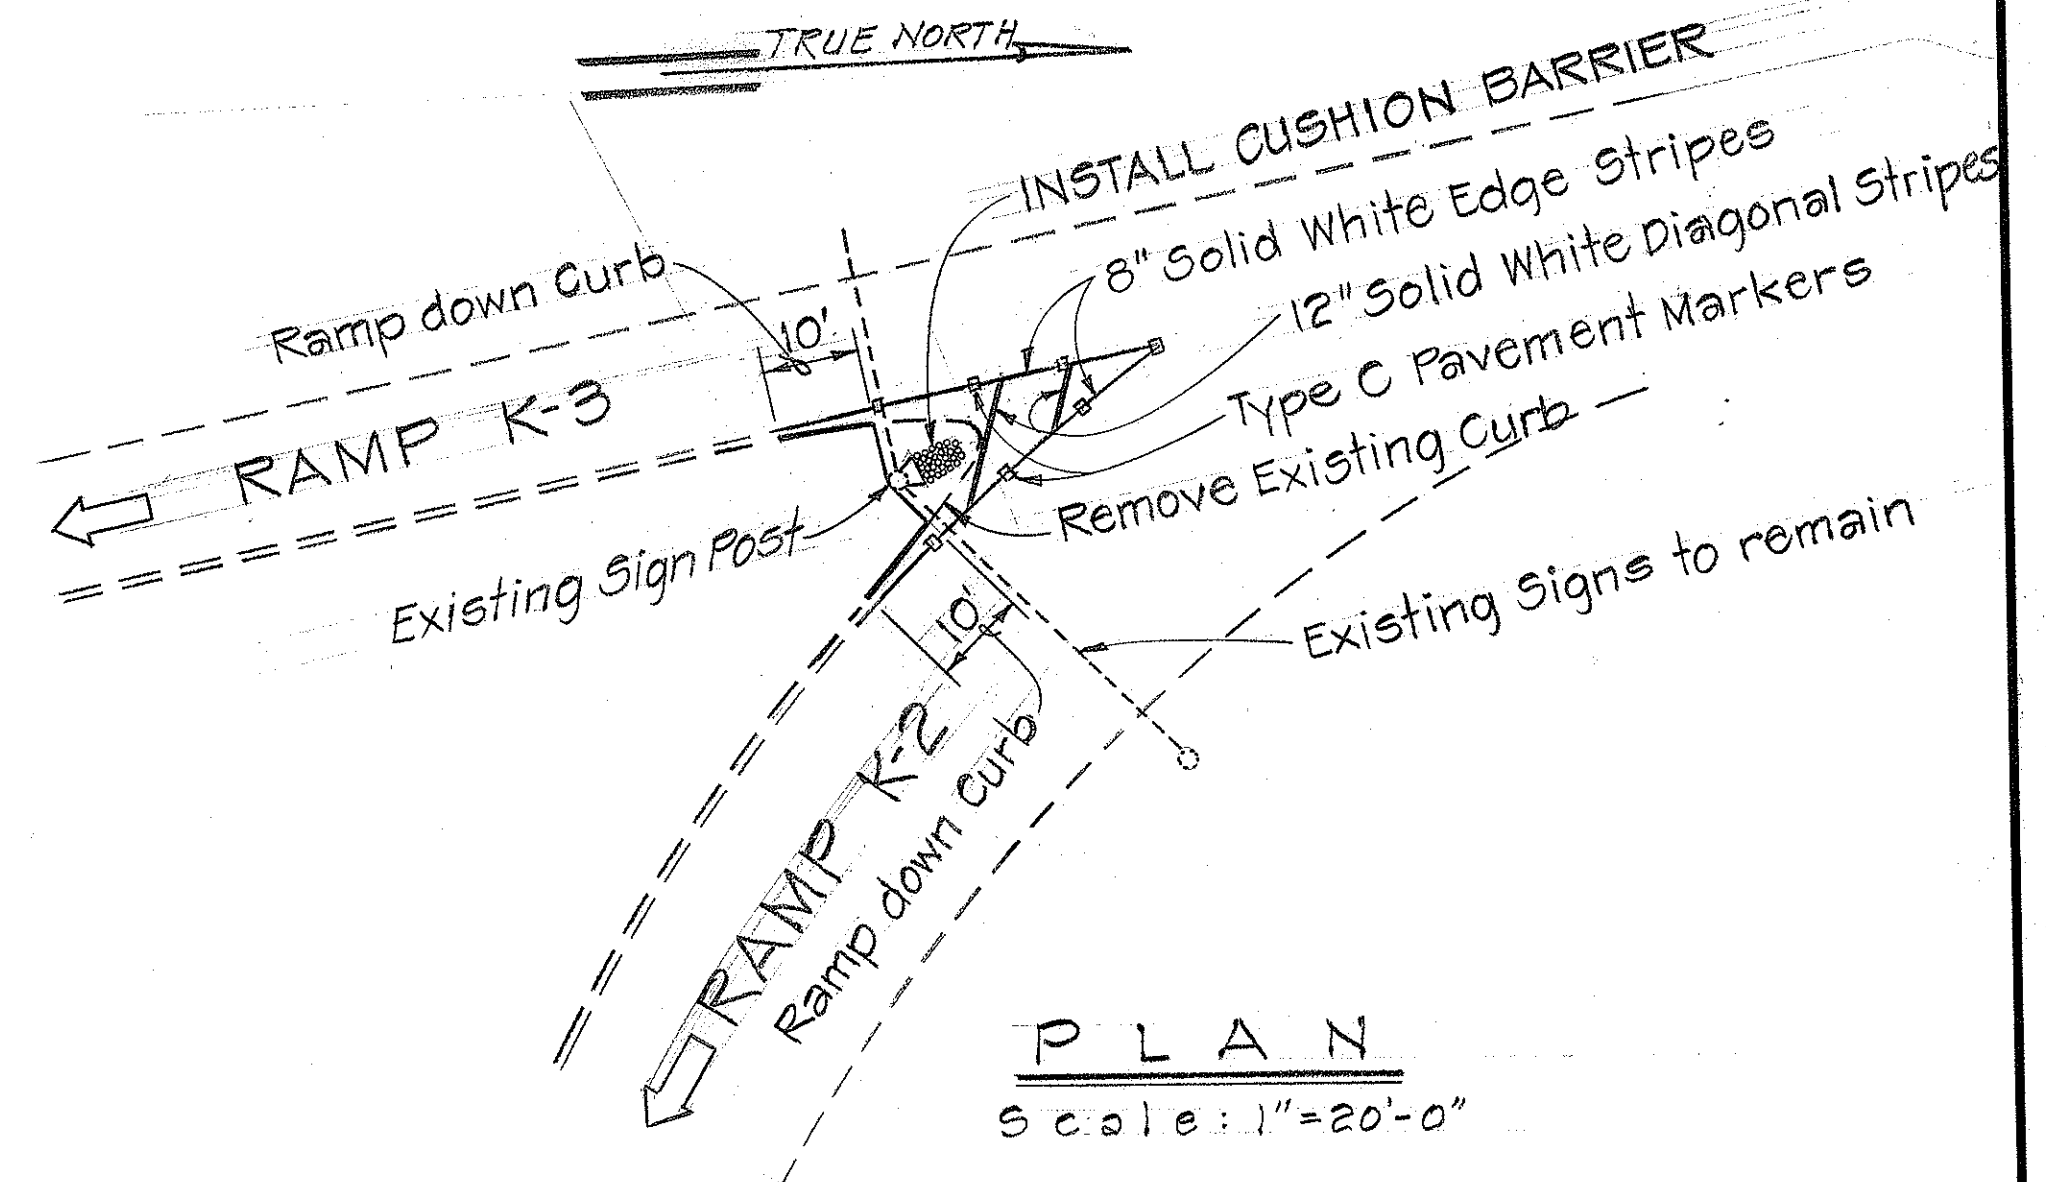
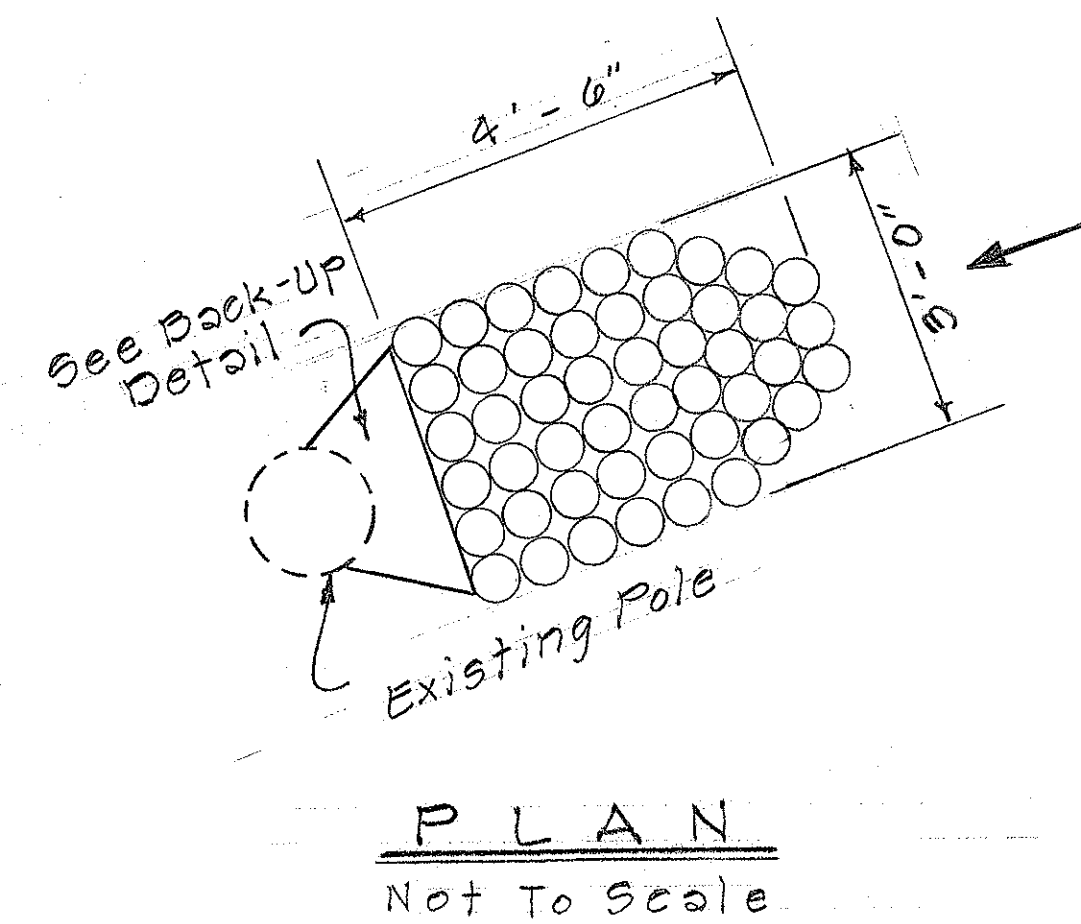


FED. ROAD DIST. NO.	STATE	FED. AID PROJ. NO.	FISCAL YEAR	SHEET NO.	TOTAL SHEETS
HAWAII	HAW.	I-HI-1(57):18	1972	27	171

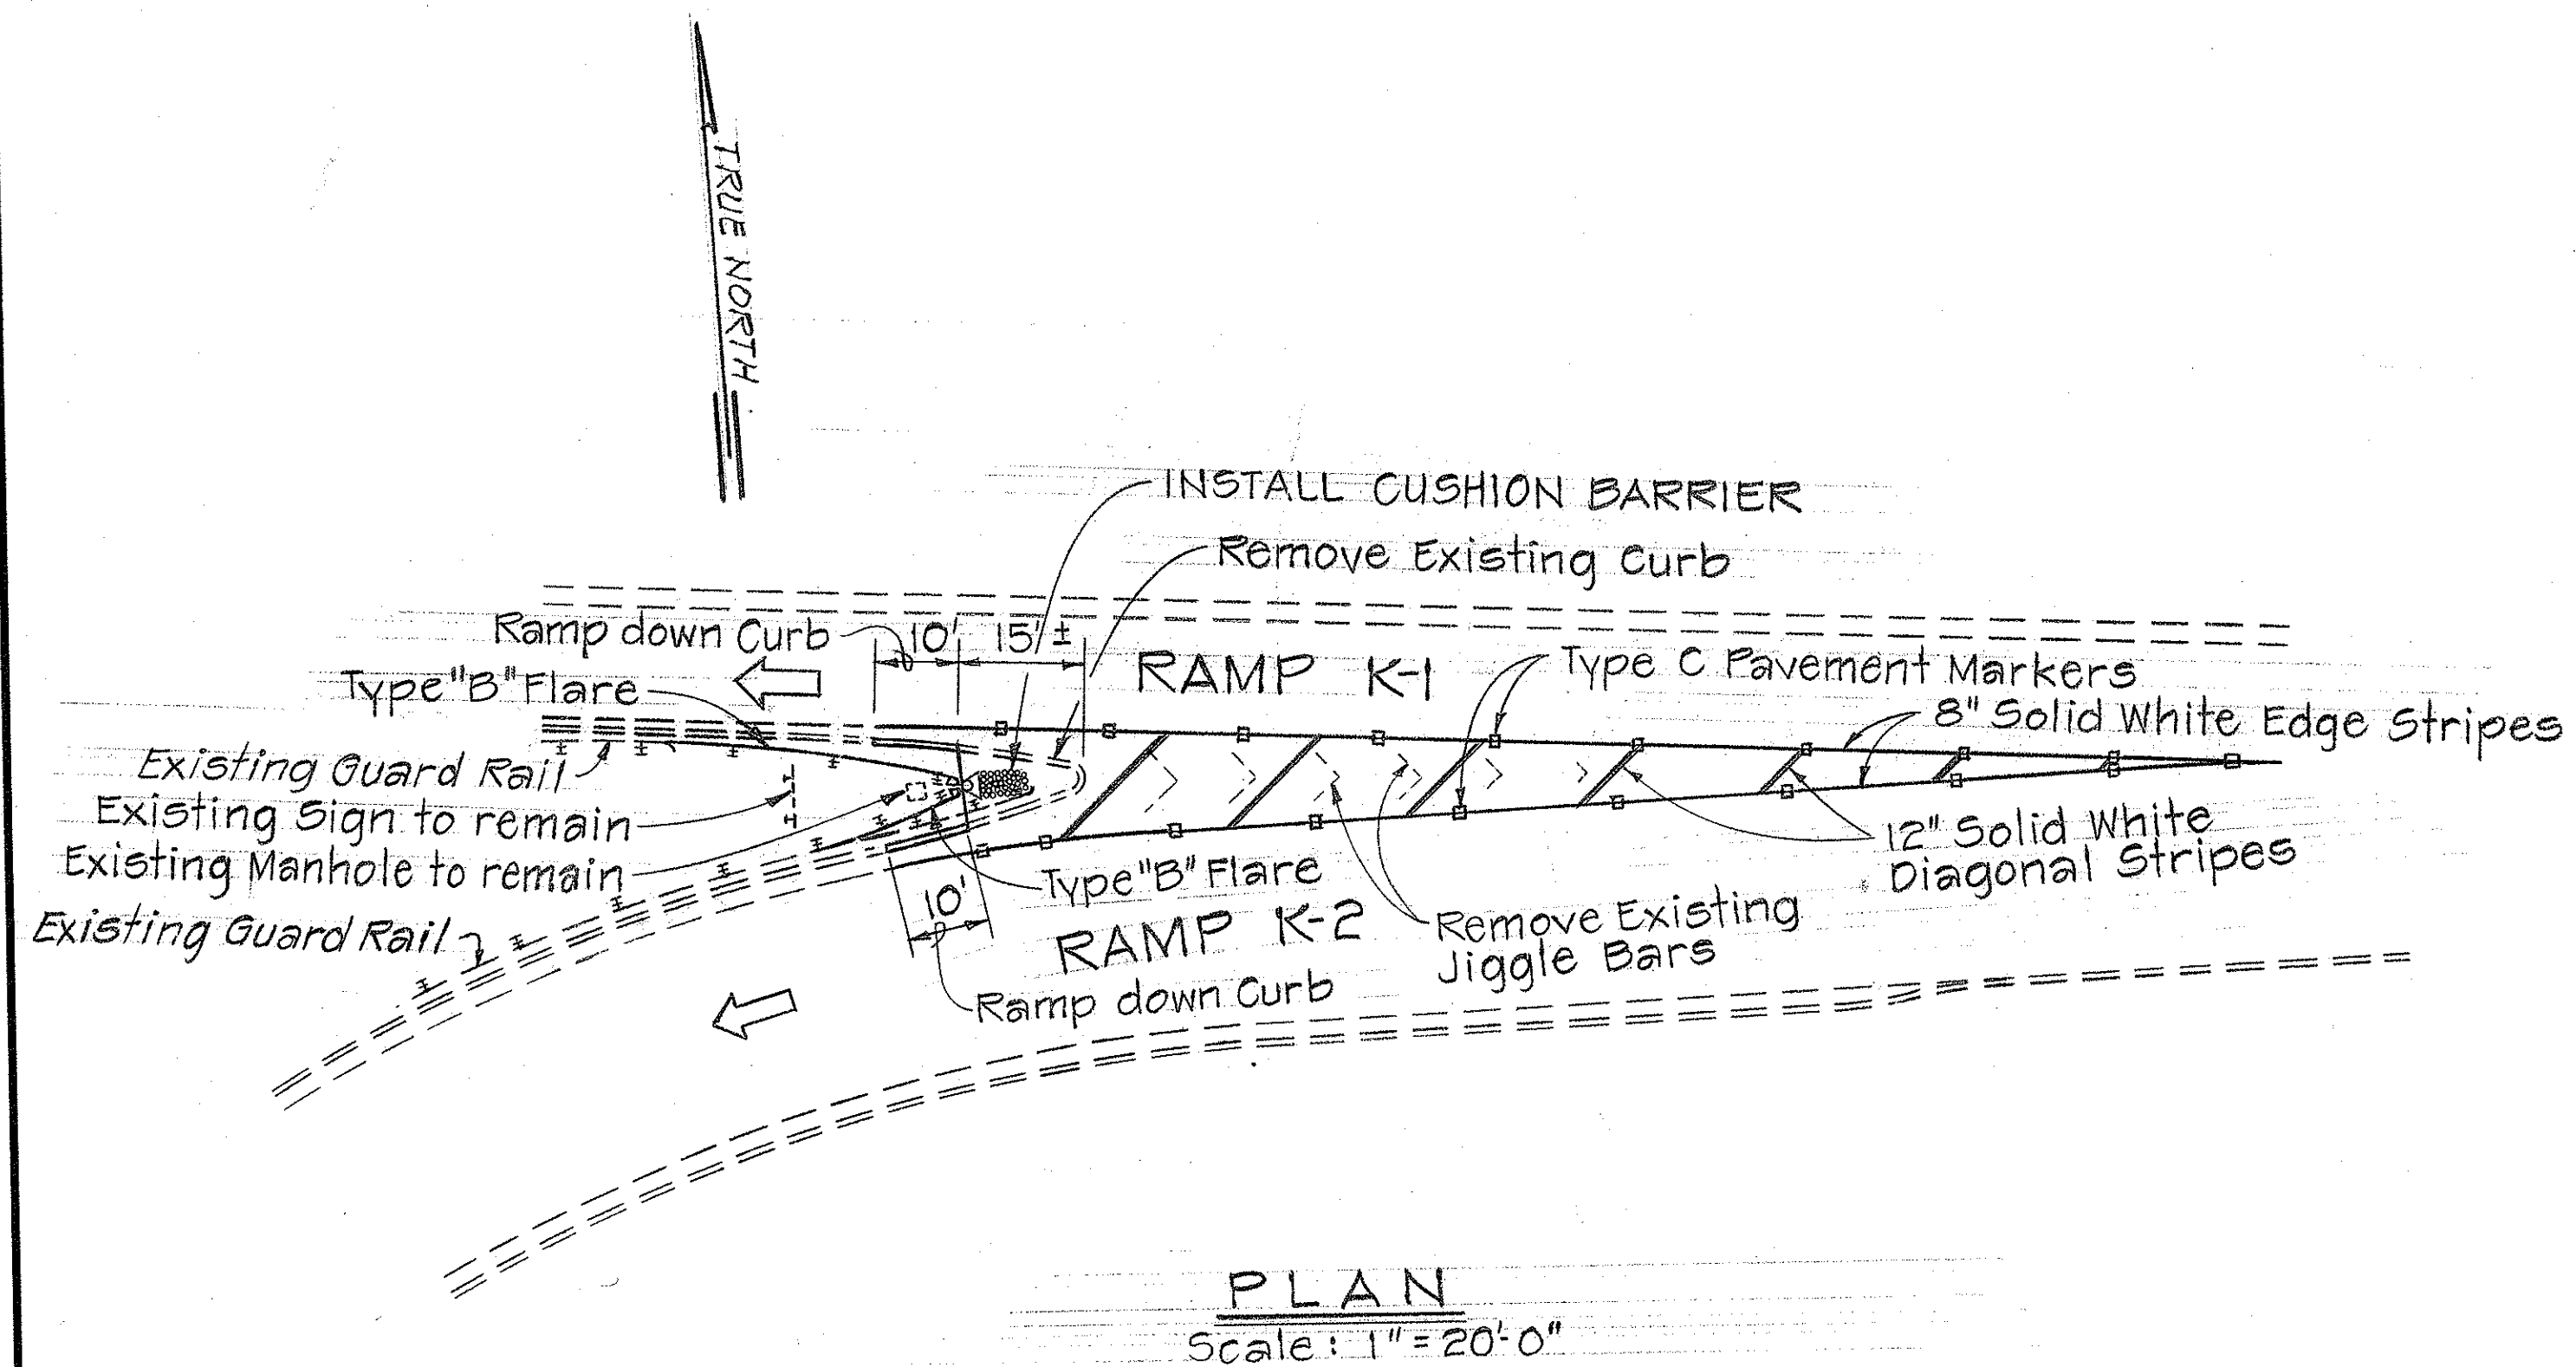

NOTE

1. Details for the cushion barrier assemblies shall be in accordance with the manufacturer's recommendations.

STATE OF HAWAII
DEPARTMENT OF TRANSPORTATION
HIGHWAYS DIVISION
CUSHION BARRIERS
AT
KALIHI INTERCHANGE
F.A.I. PROJECT NO. I-HI-1(57):18
Not to Scale
SHEET No. 4 OF 21 SHEETS

DATE	_____
SURVEY PLOTTED BY	_____
DRAWN BY	_____
TRACED BY	_____
CHECKED BY	_____
NOTE BOOK	_____
No.	_____