



FED. ROAD DIST. NO.	STATE	FED. AID PROJ. NO.	FISCAL YEAR	SHEET NO.	TOTAL SHEETS
HAWAII	HAW.	I-41-1(57)18	1971	112	171

GENERAL NOTES


- Conduit sizes: $\frac{3}{4}$ " diameter for one or two Luminaire Units, 1" diameter for three or more Luminaire Units.
- Fluorescent Fixtures shall be installed as recommended by the manufacturer.
- Luminaire brackets shall be spaced to fit 4'-0" to 6'-0" luminaires with fittings. Eight feet (8'-0") luminaires shall have an additional bracket at midpoint.
- All parts of the bracket shall be hot-dip galvanized, prime coated with a suitable primer and painted with three coats of dark green enamel.

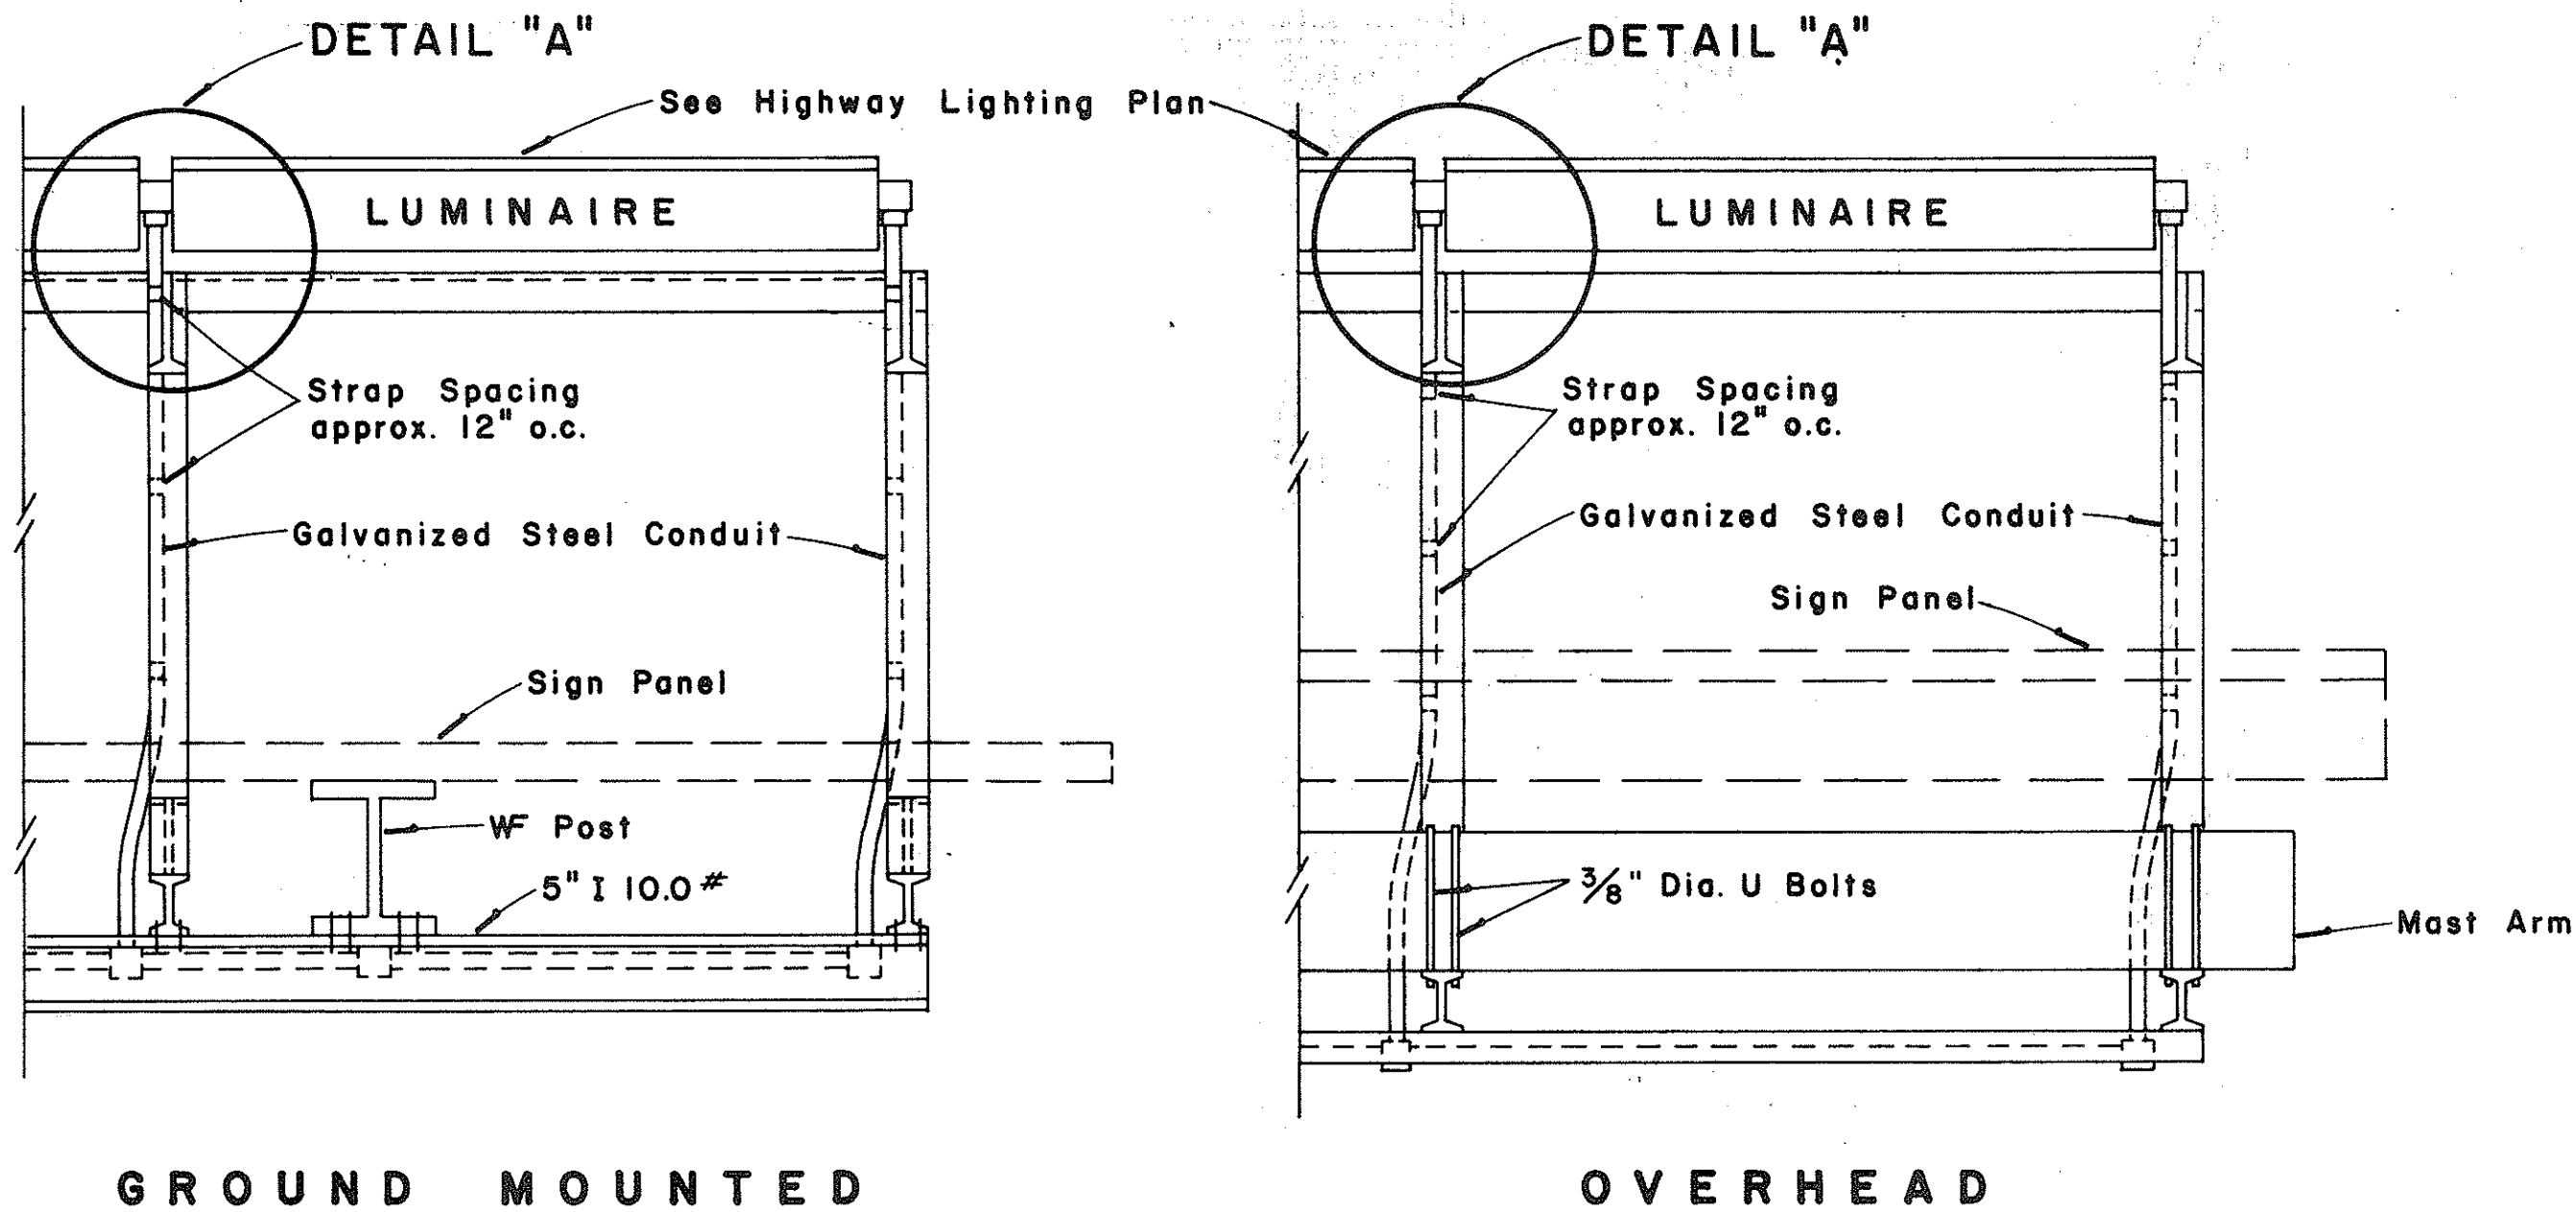


TOP VIEW
LUMINAIRE MOUNTING
Scale: 1" = 1'-0"

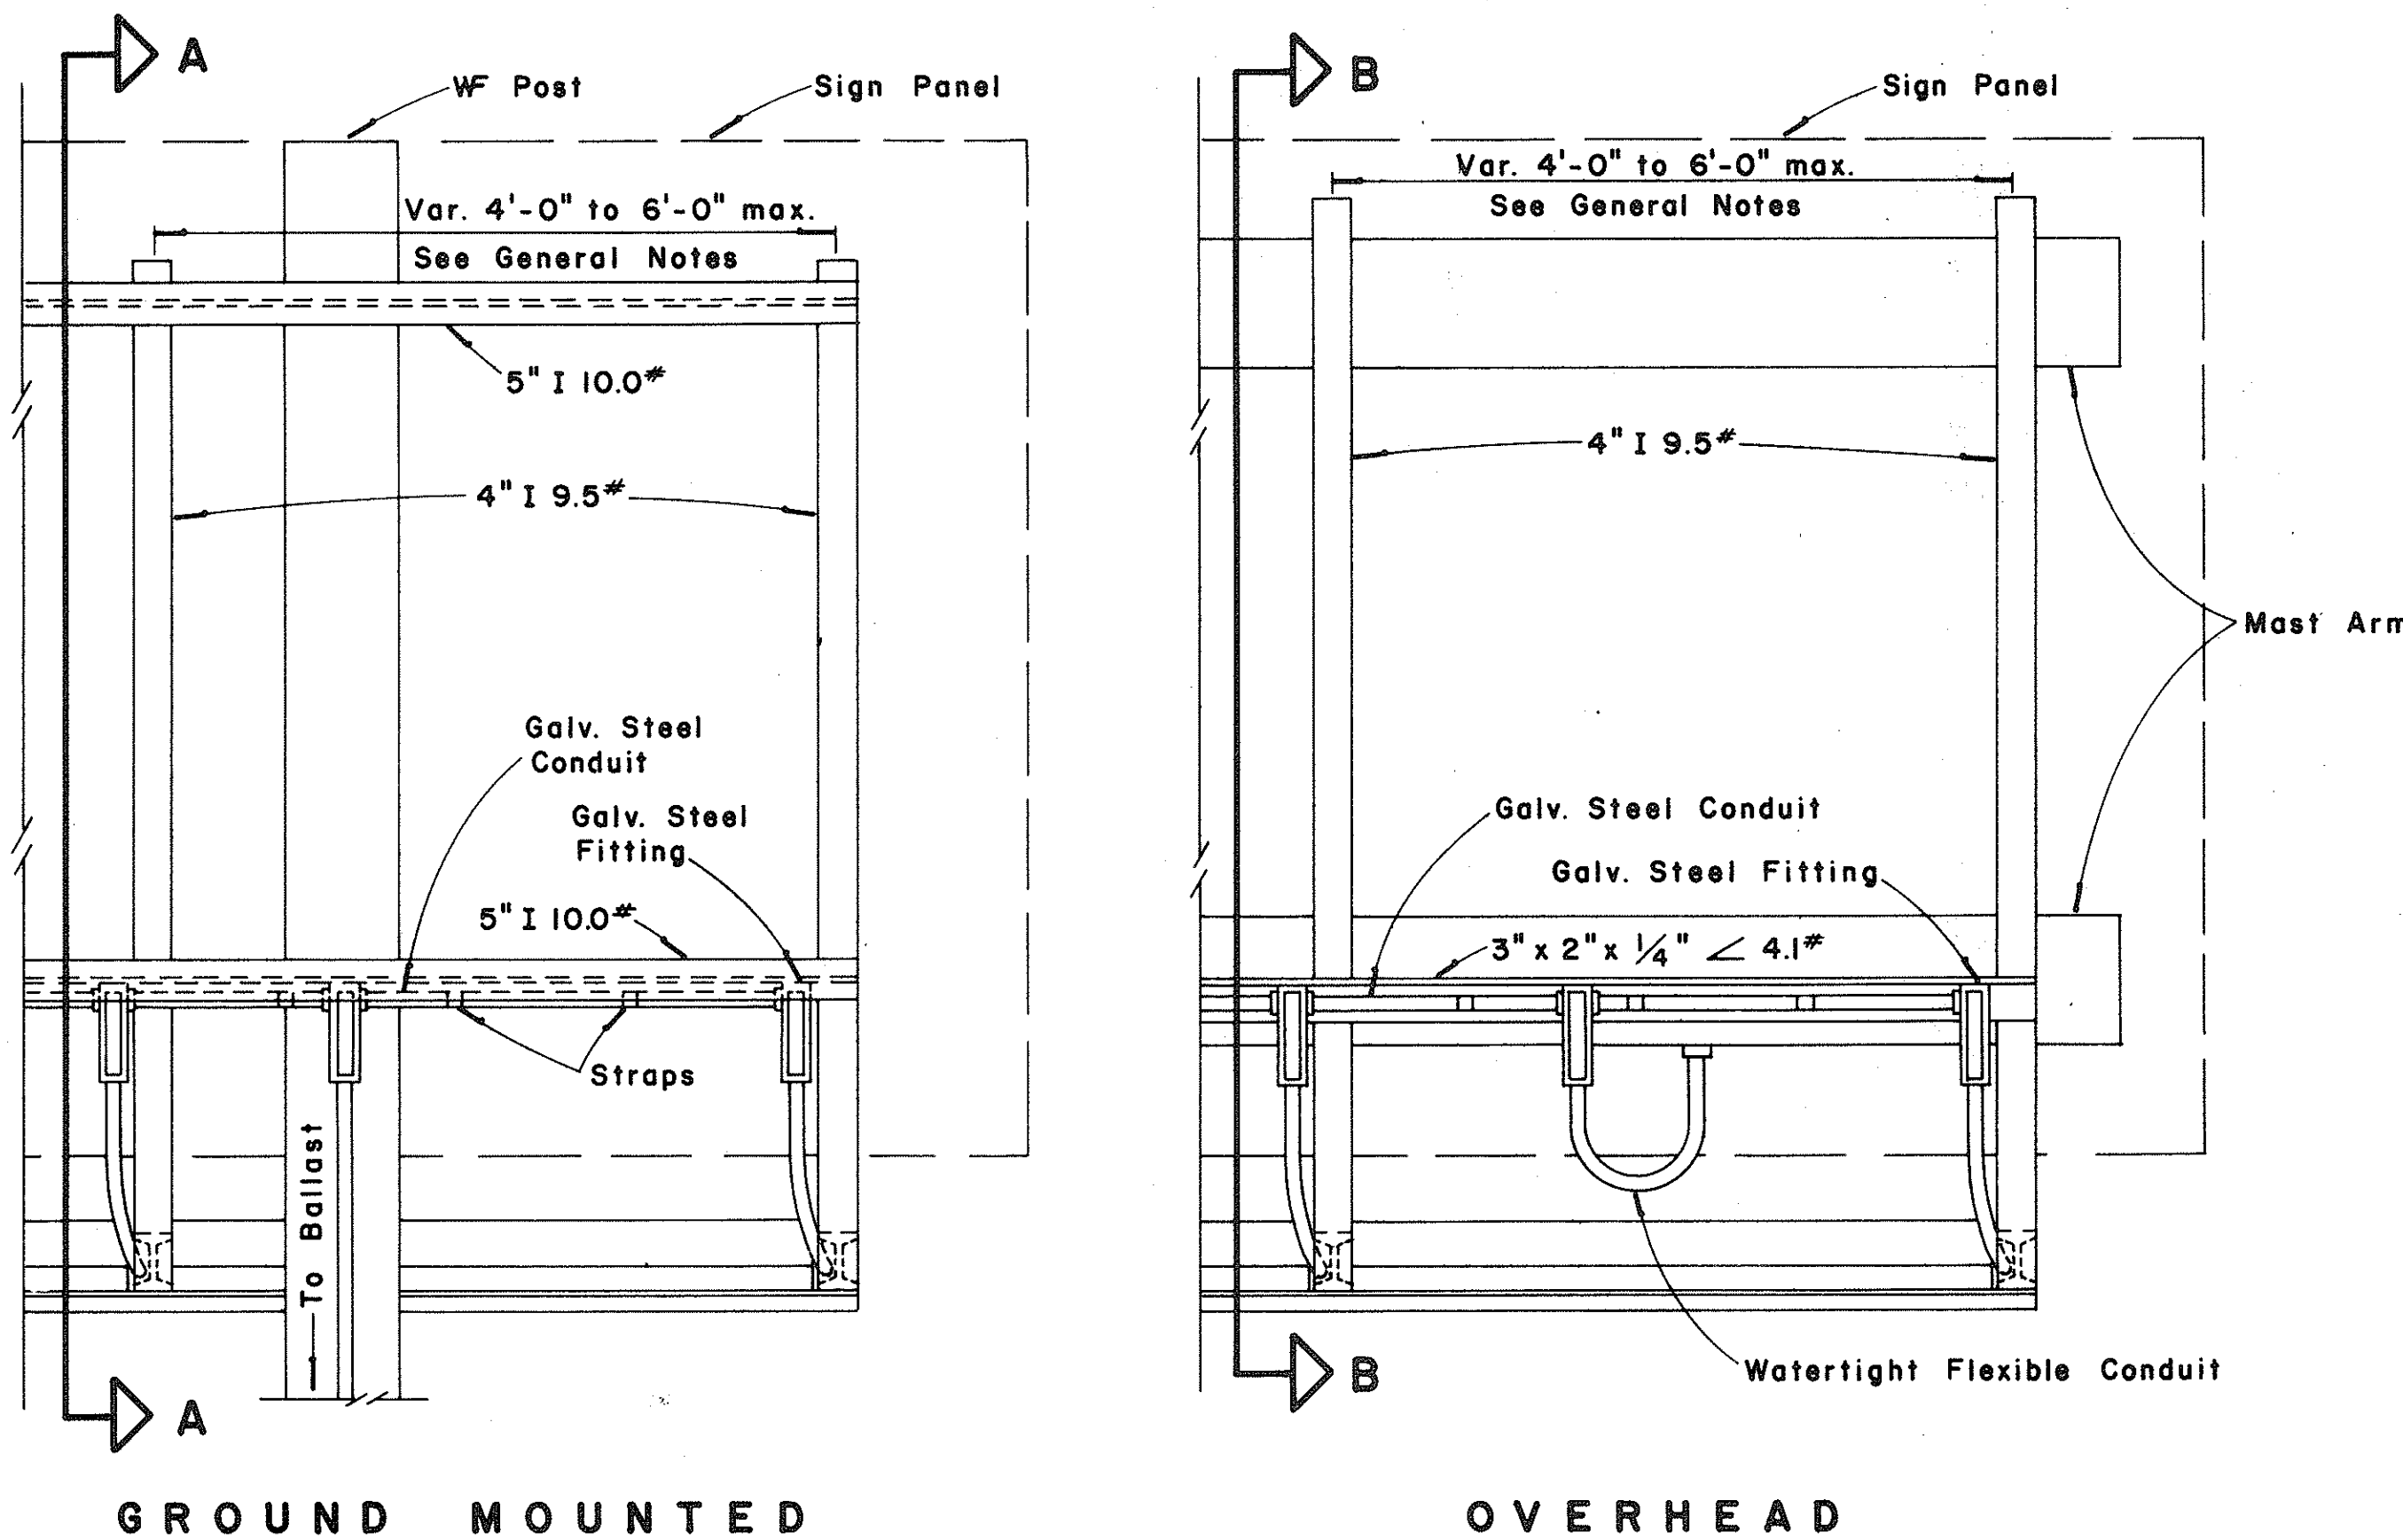


REAR VIEW
LUMINAIRE MOUNTING
Scale: 1" = 1'-0"

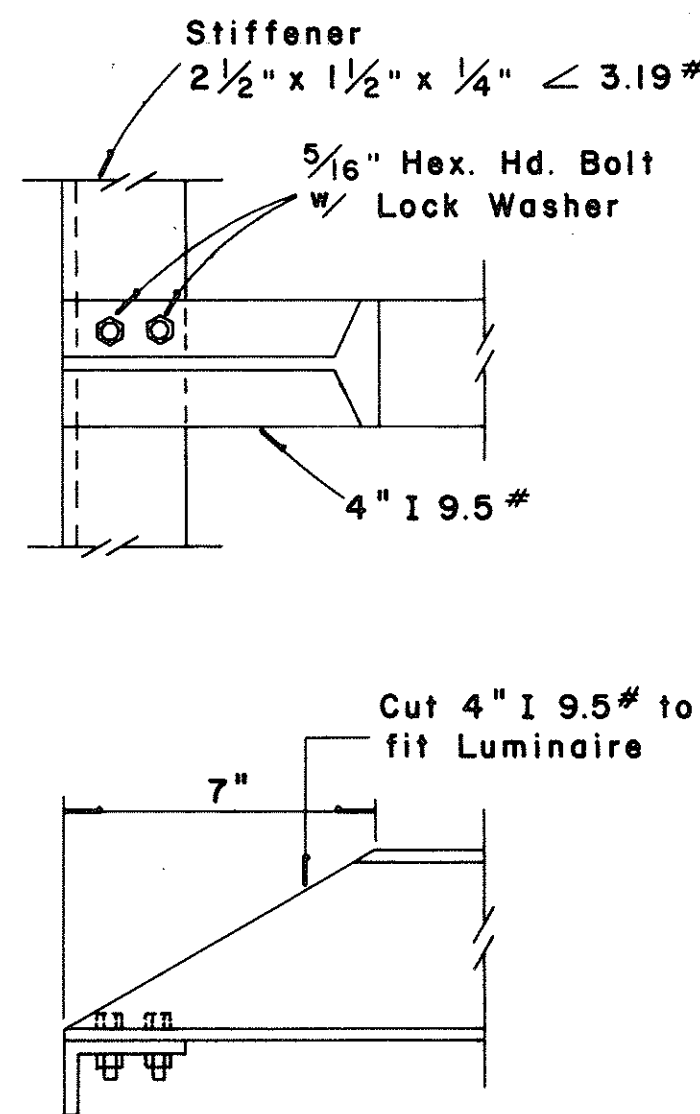


DETAIL "A"
Scale: 3" = 1'-0"

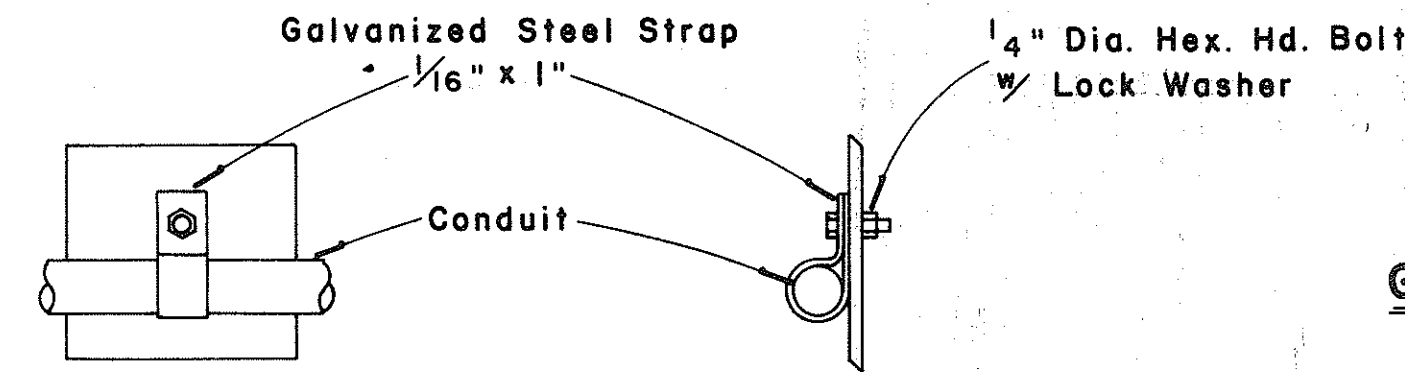


CONDUIT STRAP DETAIL
Scale: 3" = 1'-0"

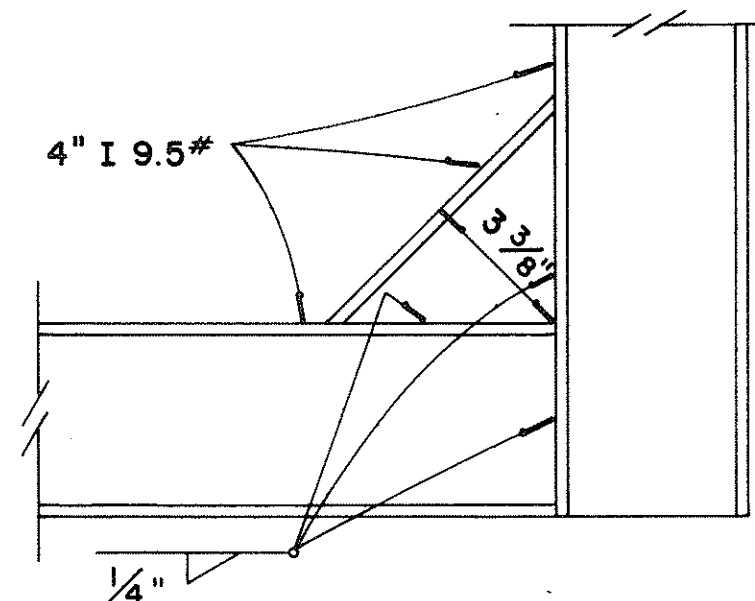

DETAIL "B"
Scale: 3" = 1'-0"

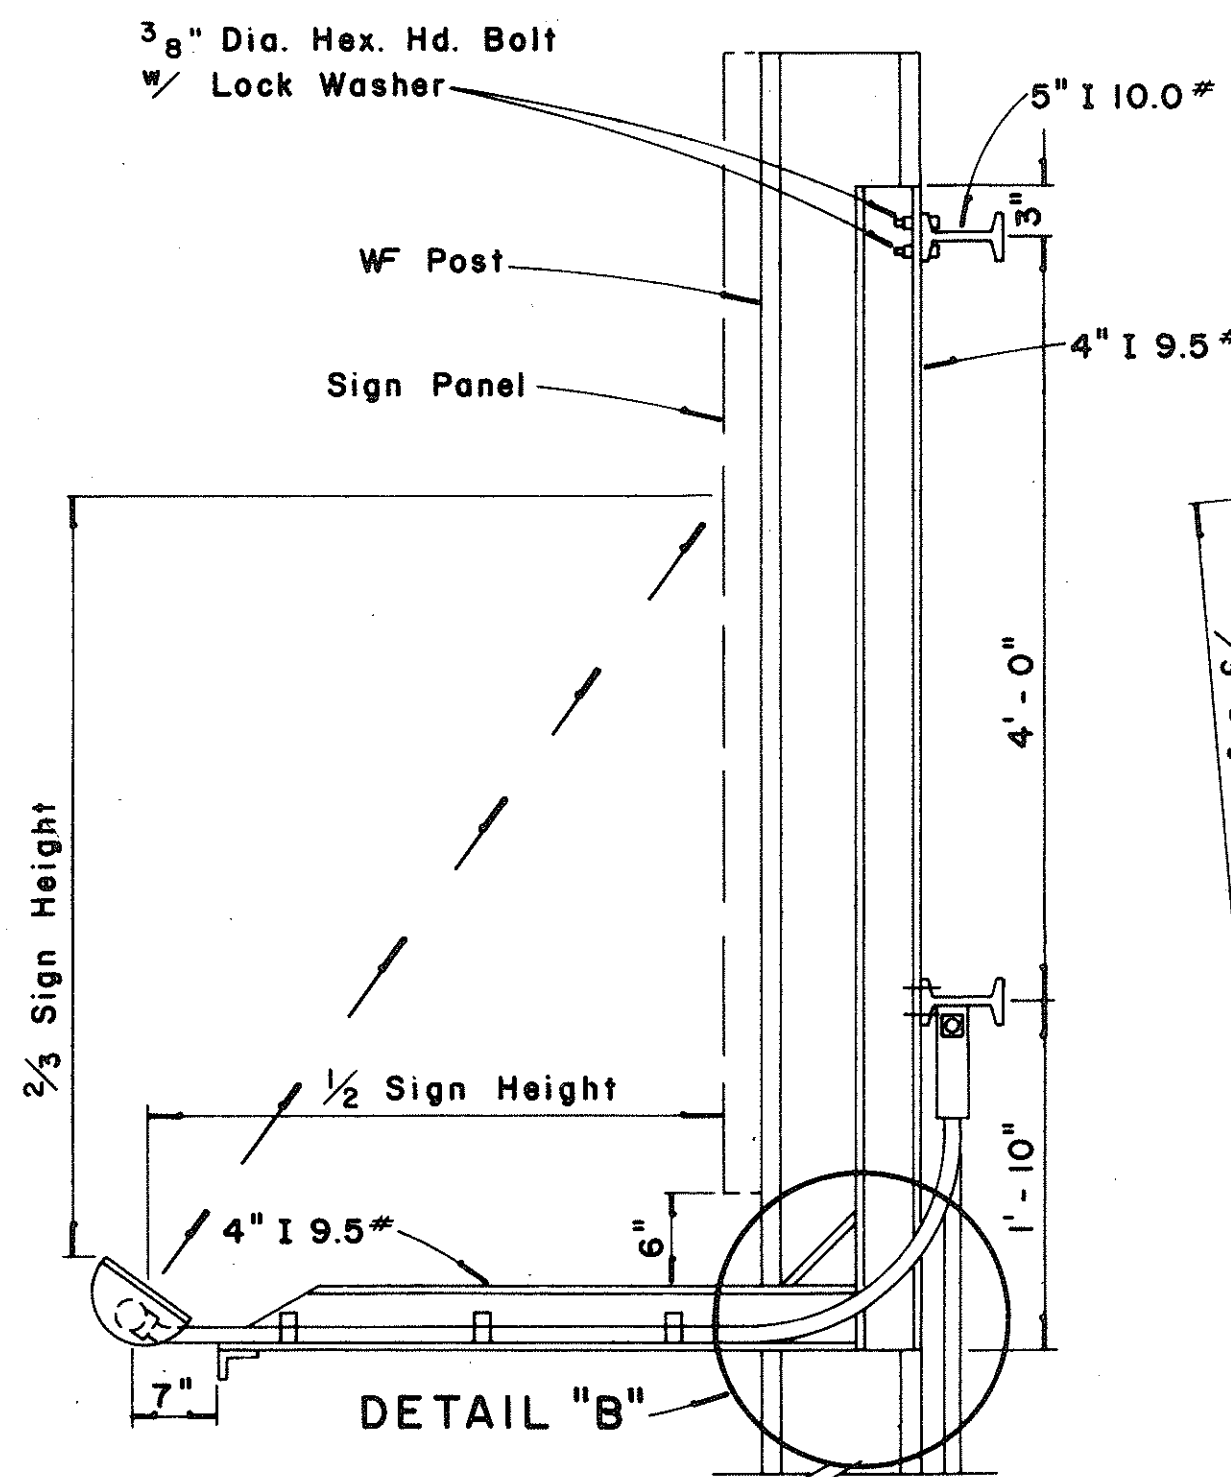

SECTION "A-A"
Scale: 1" = 1'-0"

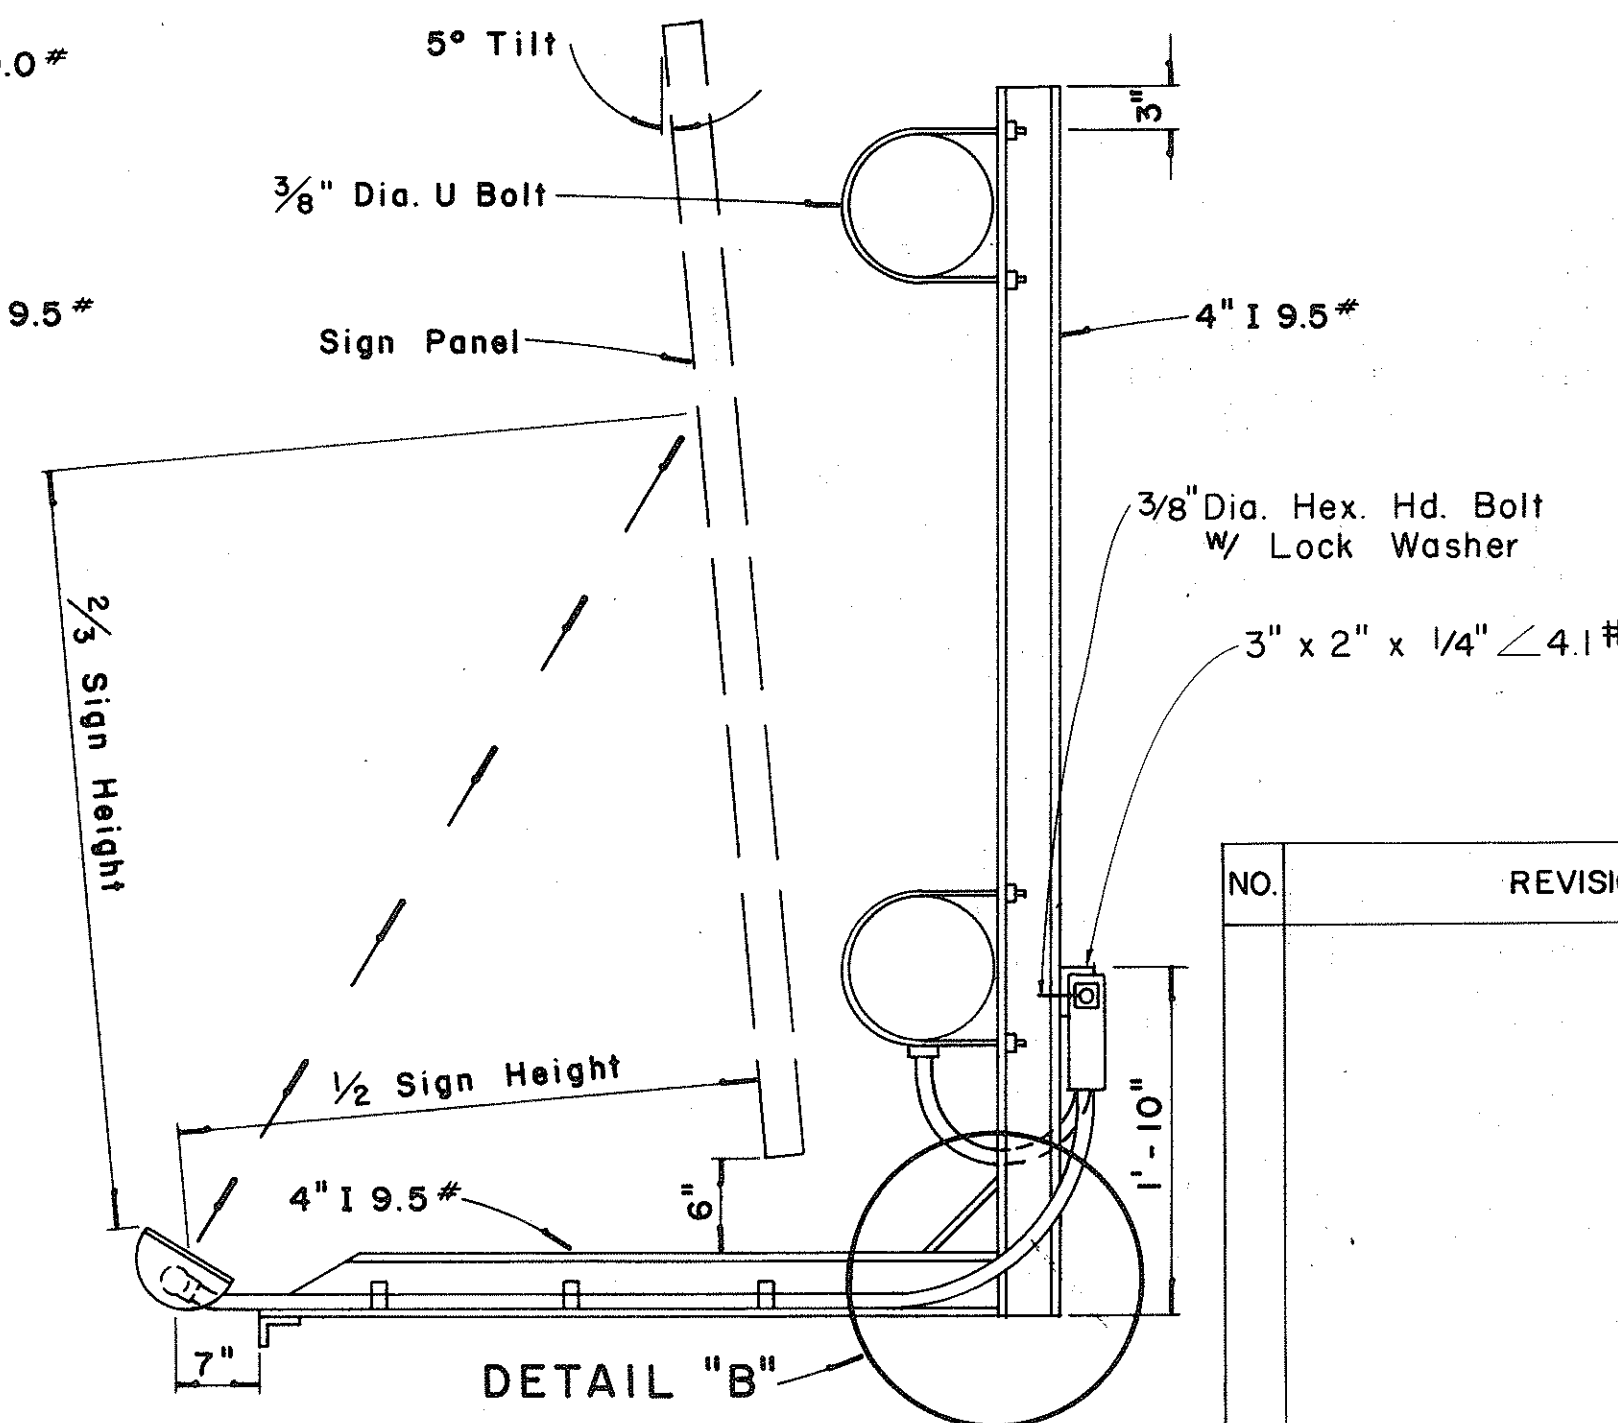

SECTION "B-B"
Scale: 1" = 1'-0"

APPROVAL RECOMMENDED:
Etsuki Tanaka
TRAFFIC ENGINEER
12/23/62
DATE

APPROVED:
[Signature]
ASSISTANT CHIEF, ENGINEERING
12/23/62
DATE

NO.	REVISION	APPROVED BY	DATE

STATE OF HAWAII
DEPARTMENT OF TRANSPORTATION
HIGHWAYS DIVISION

EXPRESSWAY SIGNS
LUMINAIRE MOUNTINGS

Scale: As Shown
SHEET No. 297 OF 321 SHEETS DT 208