



[illegible]

SCALE: $1\frac{1}{2}'' = 1' - 0''$

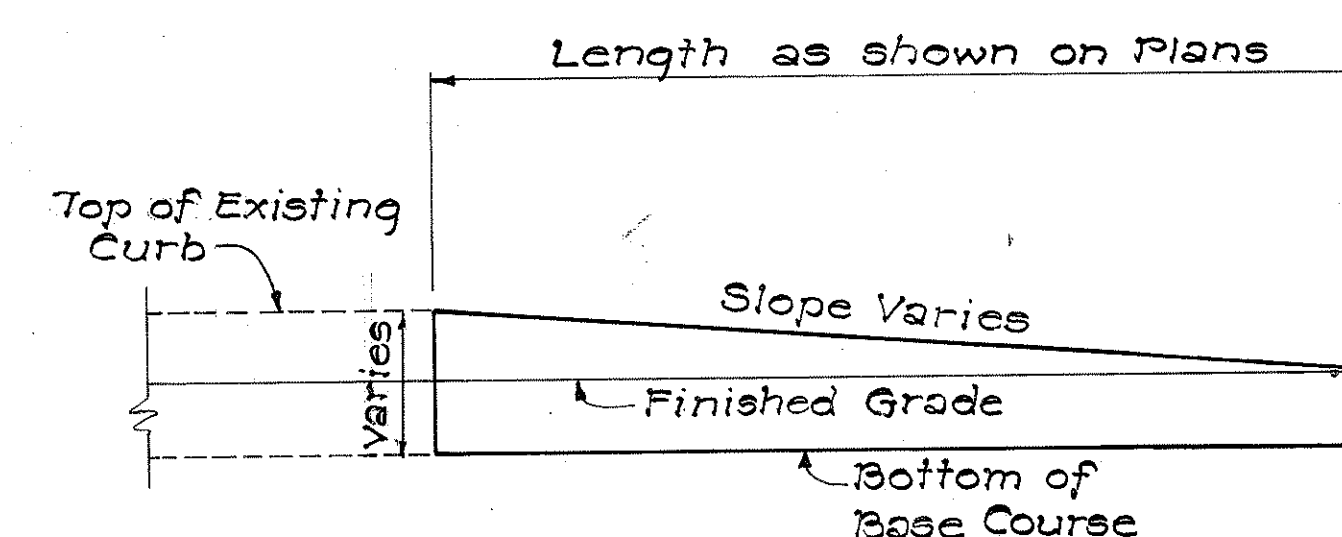


ELEVATION

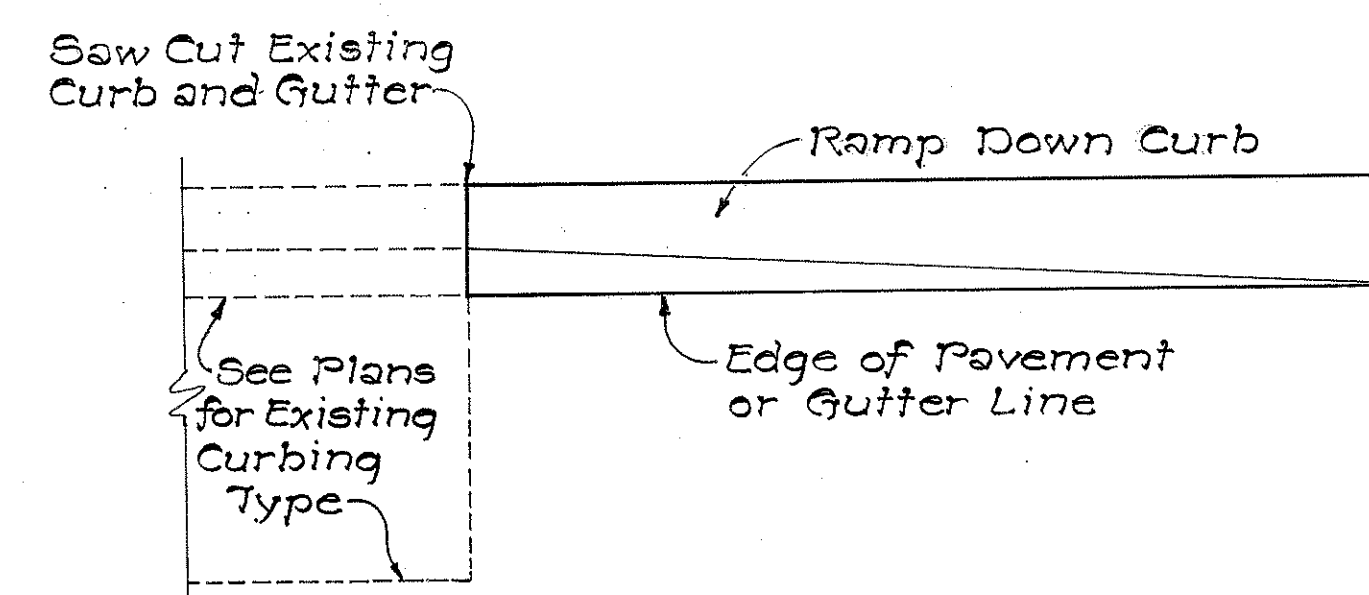

PLAN

RAMP DOWN CURB DETAILS

SCALE : $\frac{3}{4}" = 1' - 0"$

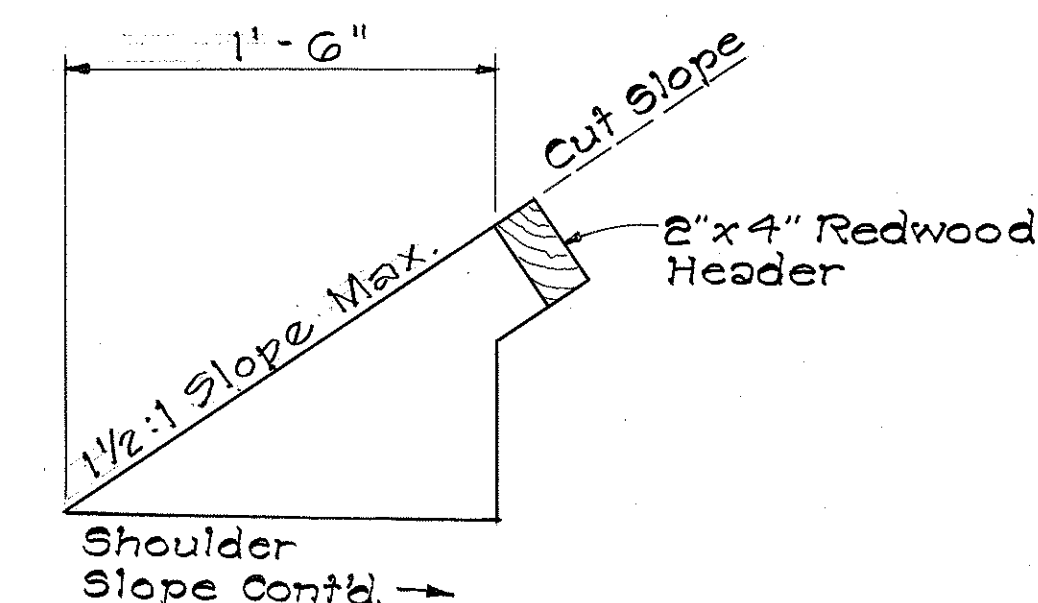

CURB, TYPE 6A
BITUMINOUS CURB

SCALE : $1\frac{1}{2}" = 1' - 0"$

ORIGINAL PLAN	SURVEY PLOTTED BY.....	DATE.....
	DRAWN BY.....	".....
	TRACED BY.....	".....
NOTE BOOK	DESIGNED BY.....	".....
	QUANTITIES BY.....	".....
	CHECKED BY.....	".....
No.		

 **IMPERIAL™** LA 3207

GUARD RAIL SUMMARY AND CURB AND GUTTER DETAILS

SCALE: AS NOTED FEB. 1973
SHEET No. OF SHEETS