




FED. ROAD DIST. NO.	STATE	FED. AID PROJ. NO.	FISCAL YEAR	SHEET NO.	TOTAL SHEETS
HAWAII	HAW.				

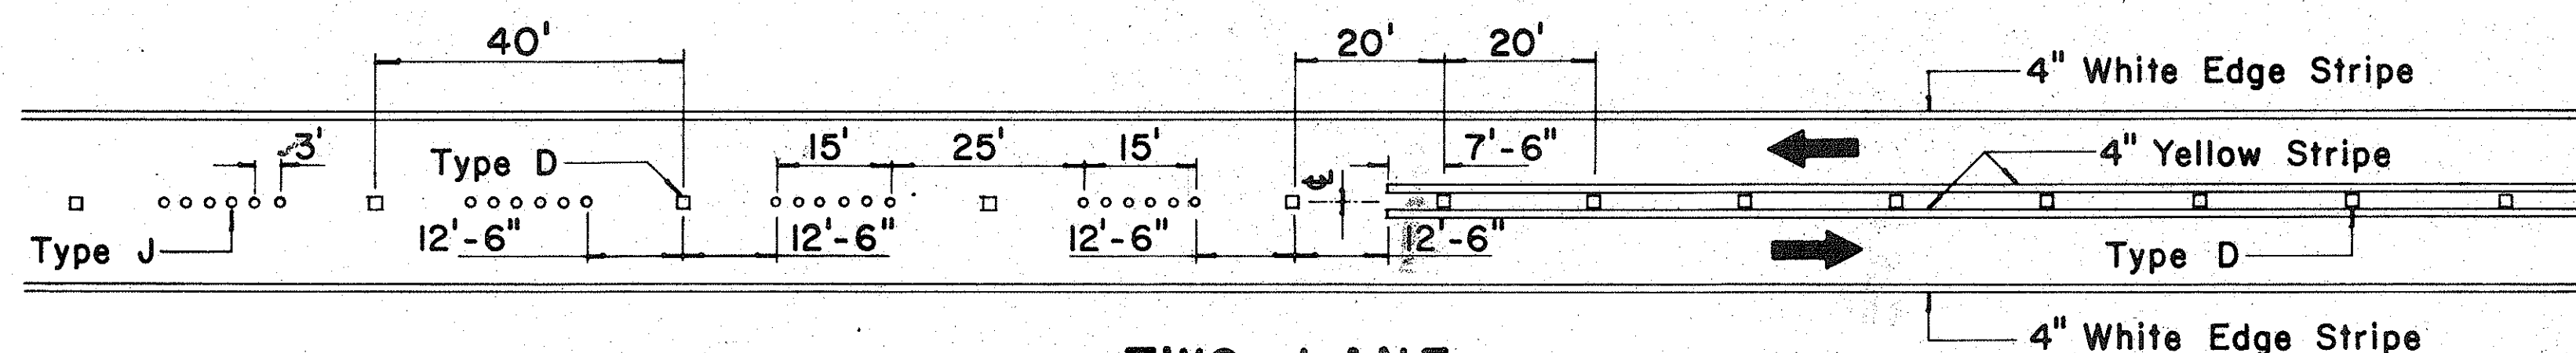


**TWO - LANE
PASSING PERMITTED AND PASSING PROHIBITED**

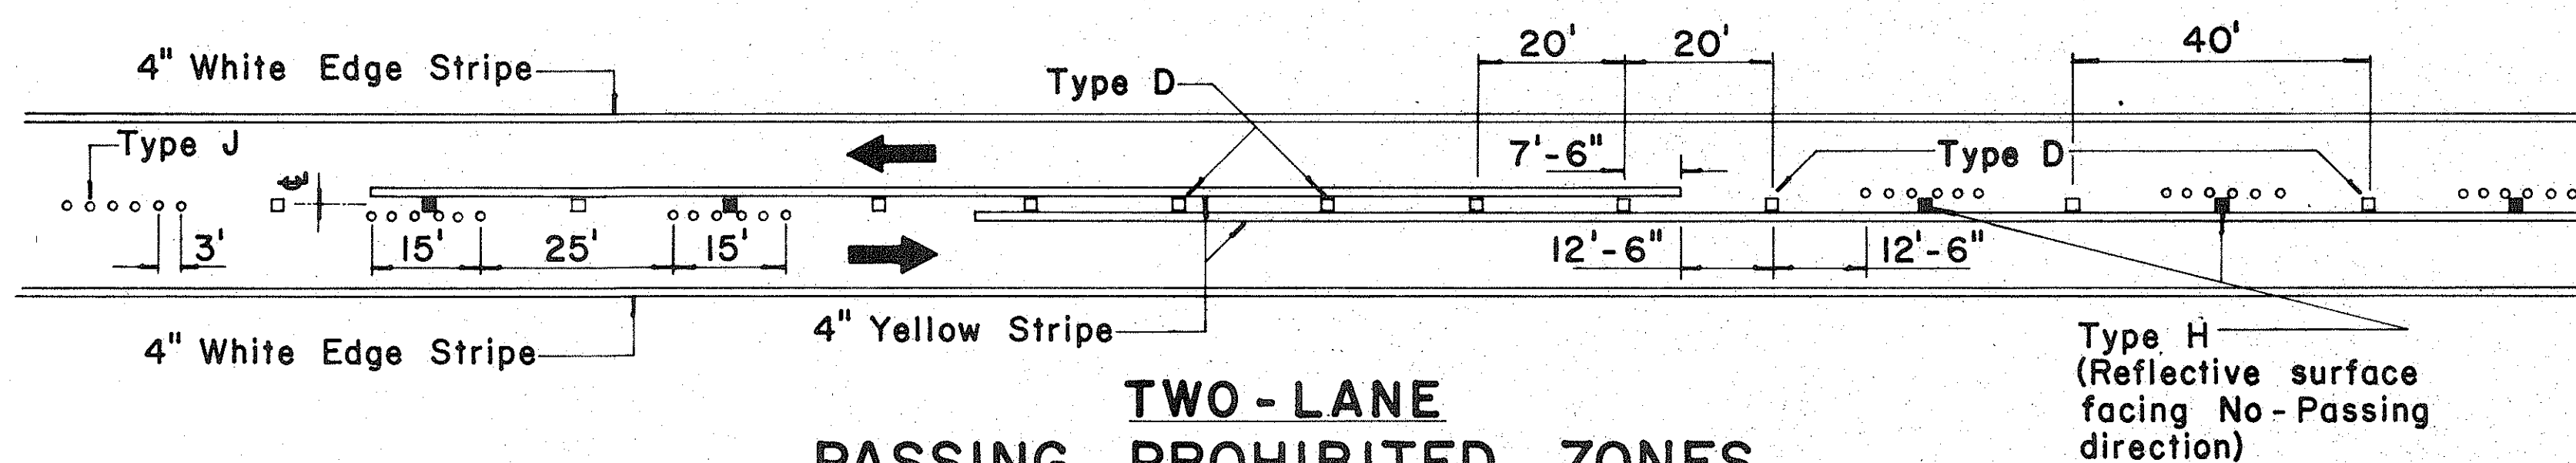


**TWO - LANE
PASSING PROHIBITED ZONES**

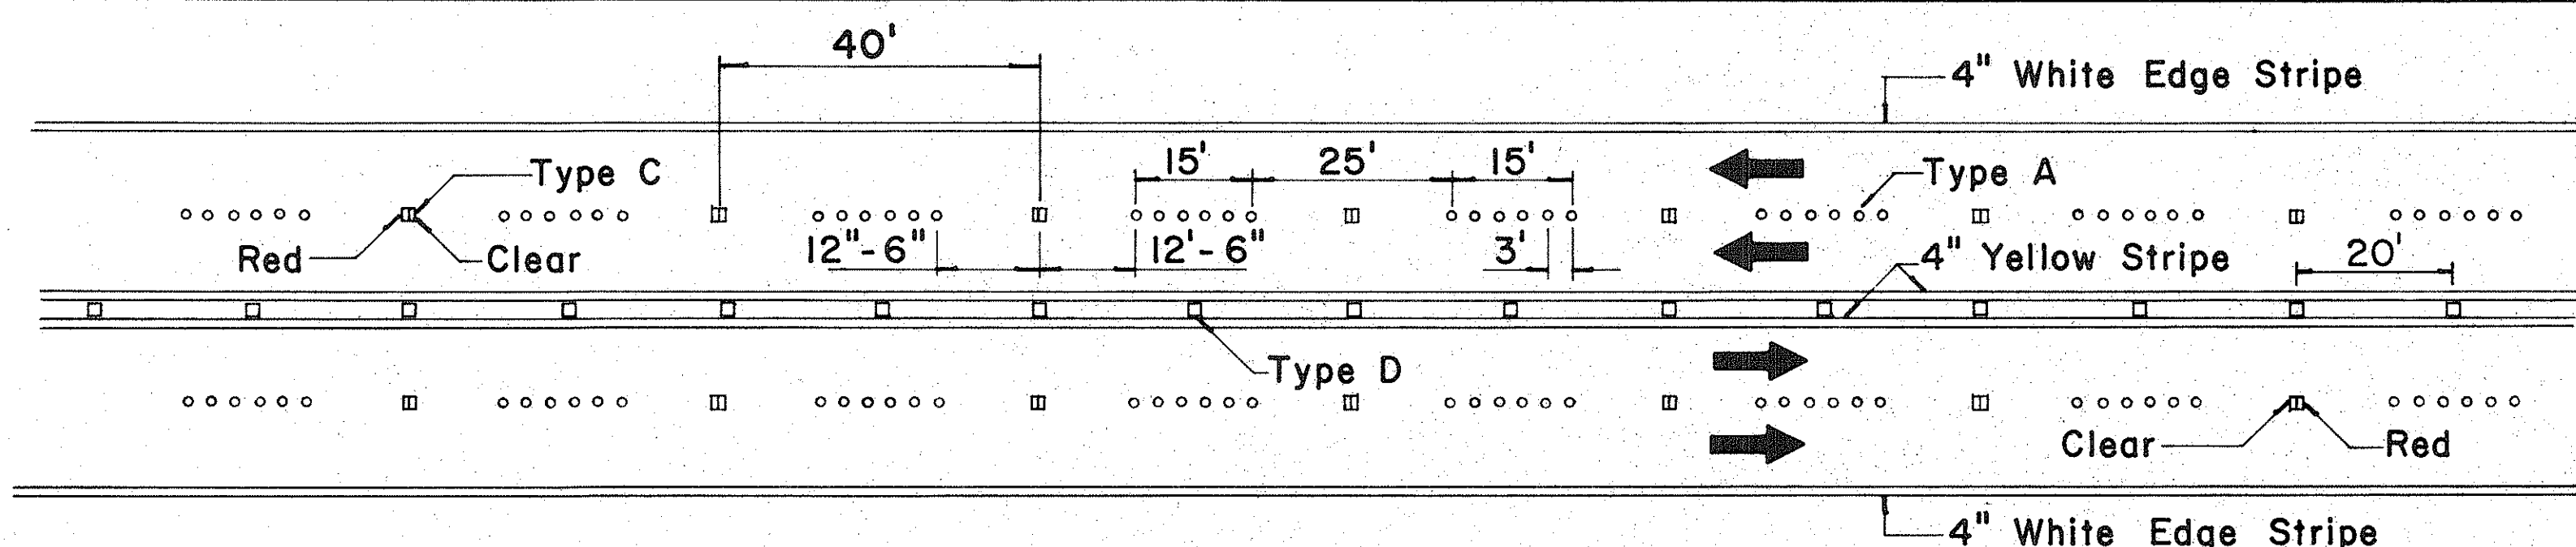


**MULTI - LANE
LANE LINES AND CENTER LINE**

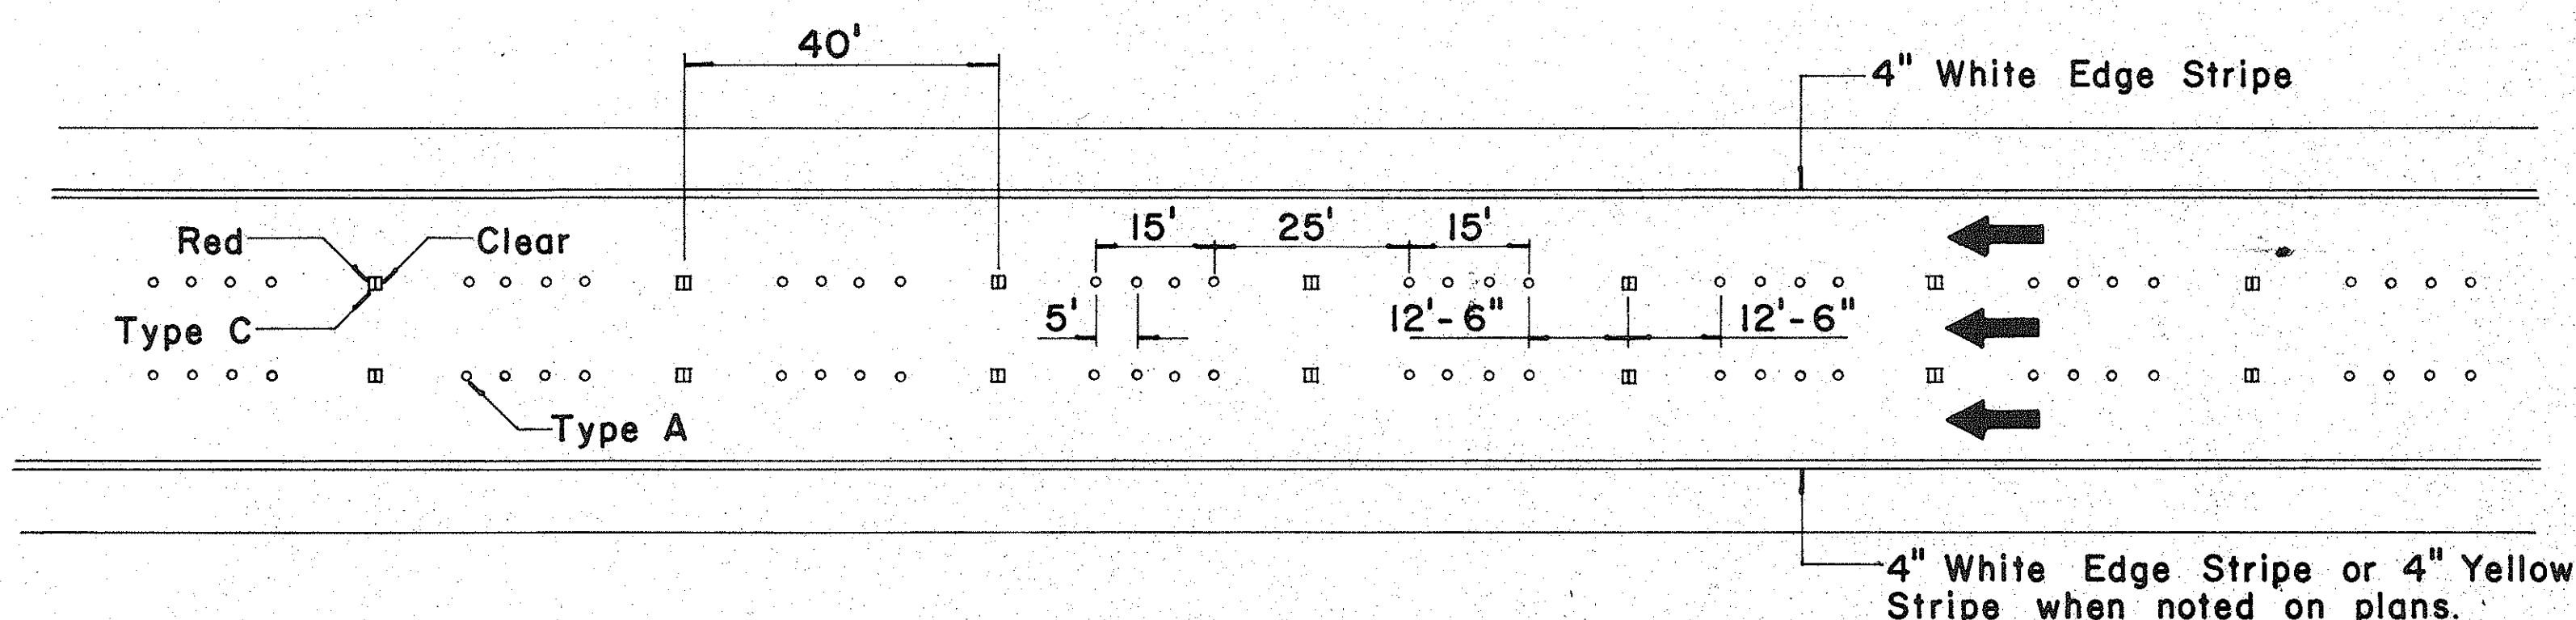

FREEWAY LANE LINES

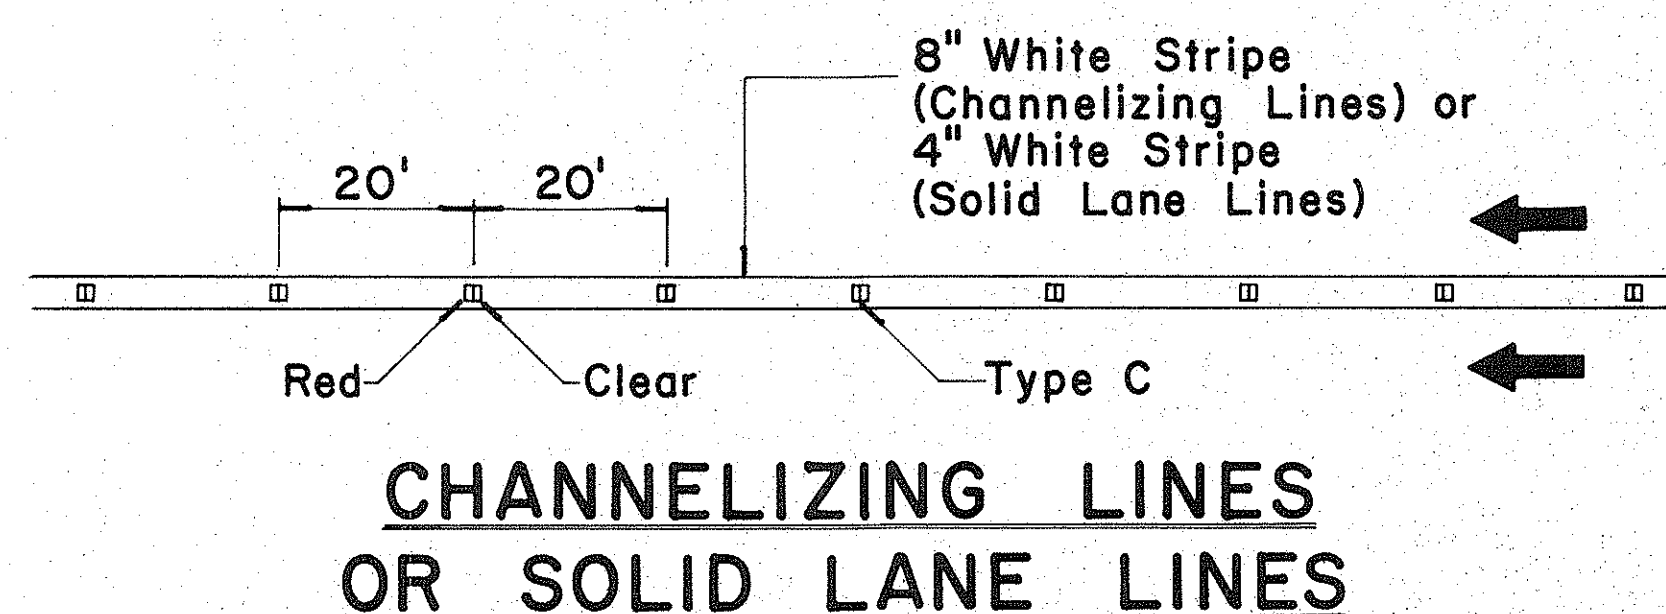

**CHANNELIZING LINES
OR SOLID LANE LINES**

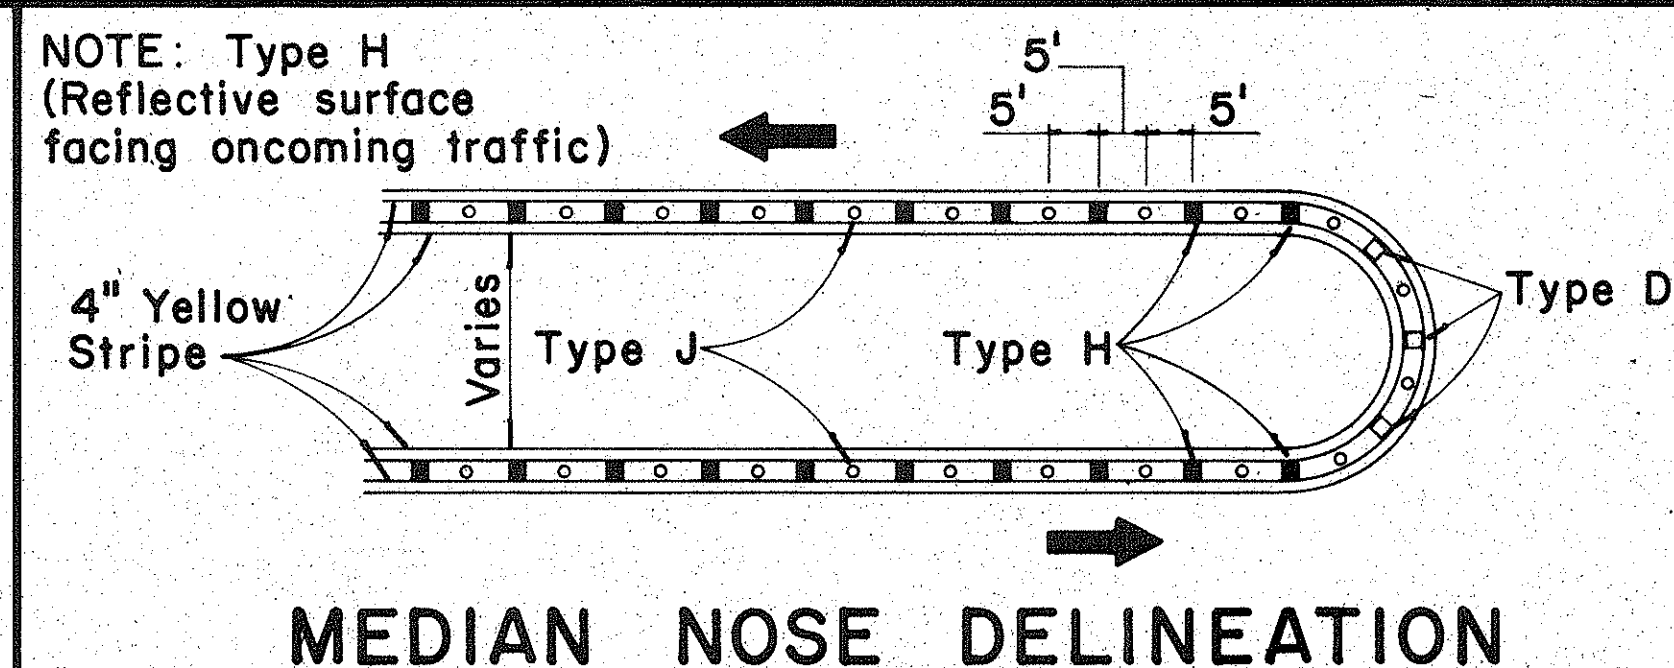


MEDIAN NOSE DELINEATION

TWO - LANE


MULTI - LANE

FREEWAY


MISCELLANEOUS

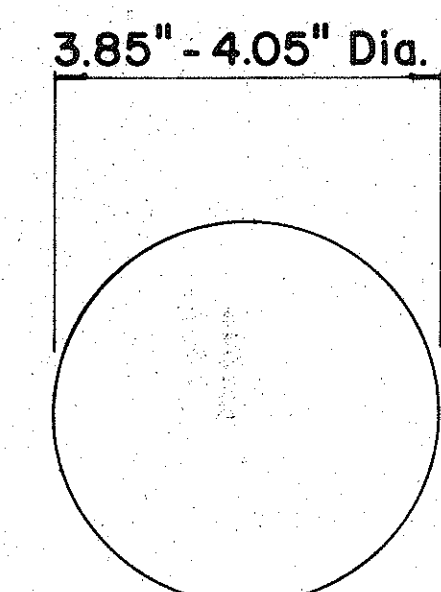


**TYPE A
NON - REFLECTIVE WHITE MARKER**

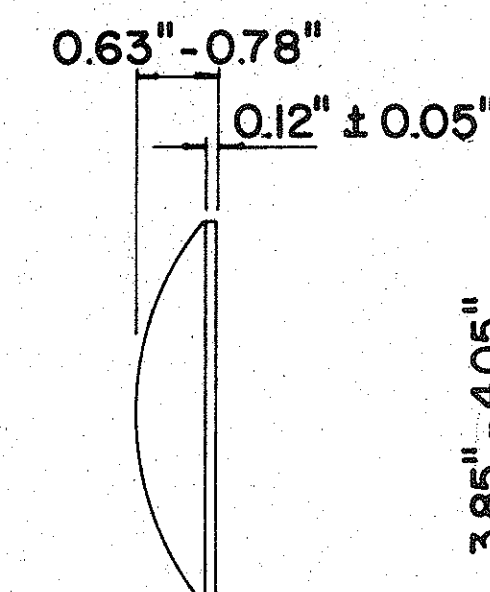

**TYPE J
NON - REFLECTIVE YELLOW MARKER**

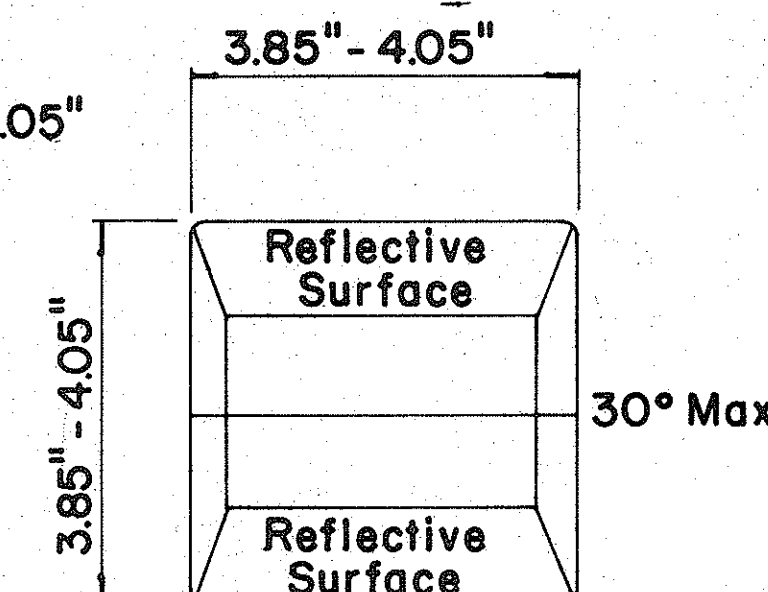

**TYPE C
RED - CLEAR REFLECTIVE MARKER**

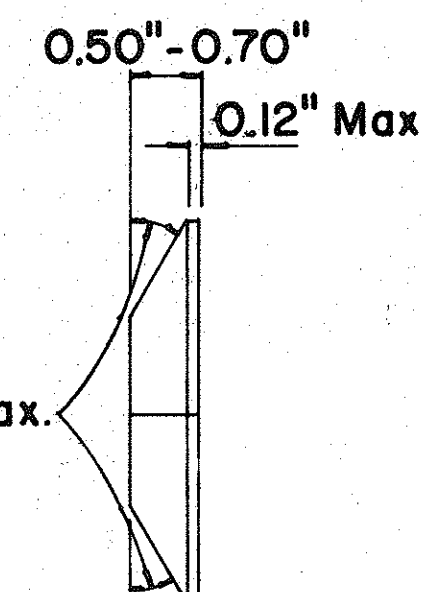

**TYPE H
ONE - WAY YELLOW REFLECTIVE MARKER**

GENERAL NOTES

1. Painted stripes to be done by State forces unless otherwise specified.

APPROVAL RECOMMENDED:
E. Tanaka
TRAFFIC ENGINEER
DATE: 11/18/71

APPROVED:
Blair Z. Z. Z.
ASSISTANT CHIEF, ENGINEERING
DATE: 11/18/71

No.	REVISION	APPROVED BY	DATE
1	Add reflector marker in each line gap.	H.C.	10-21-72
2	Revised General Notes.	H.C.	10-21-72

STATE OF HAWAII
DEPARTMENT OF TRANSPORTATION
HIGHWAYS DIVISION

**STANDARD DETAILS
RAISED PAVEMENT MARKERS**

Not to Scale
SHEET No. OF SHEETS DT 30

DATE	
DESIGNED BY	
CHECKED BY	
NO.	