



FED. ROAD DIST. NO.	STATE	FED. AID PROJ. NO.	FISCAL YEAR	SHEET NO.	TOTAL SHEETS
HAWAII	HAW.	HA-1(57)10	1973	...	...

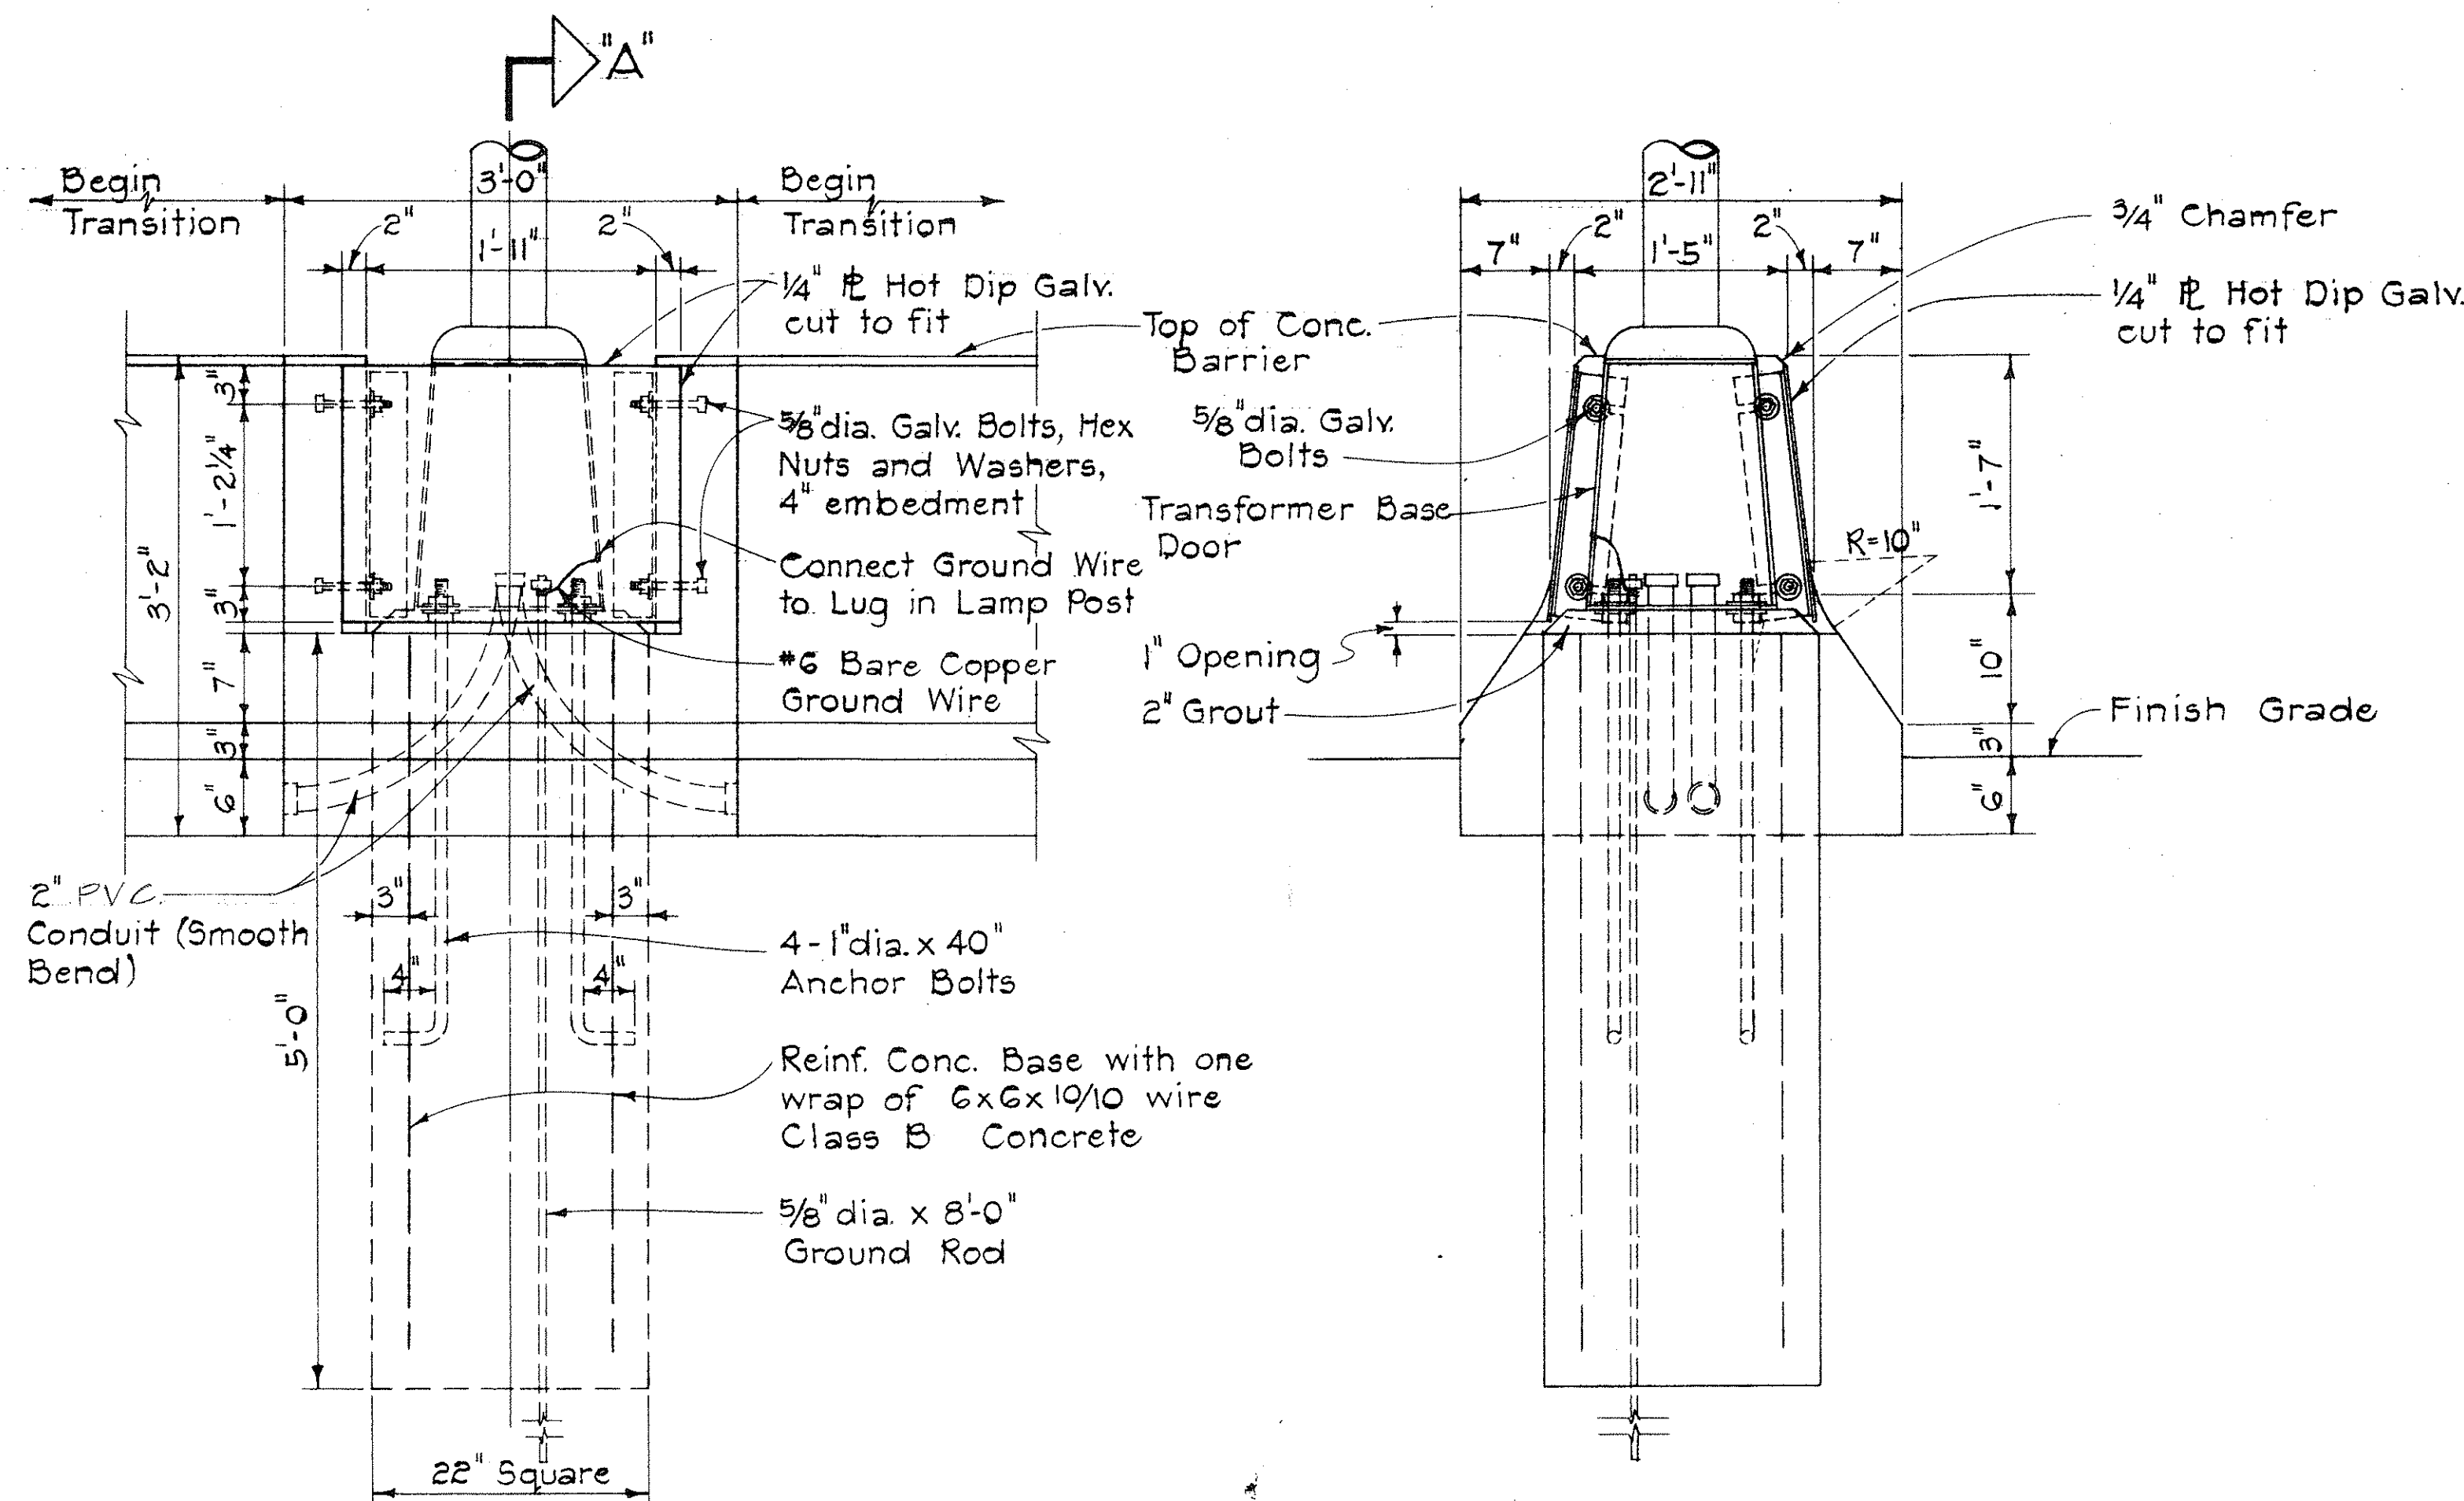


ELEVATION


HIGHWAY LIGHTING STANDARD MOUNTING
DETAIL ON TYPE "A" CONCRETE BARRIER
Scale: 1"=1'-0"

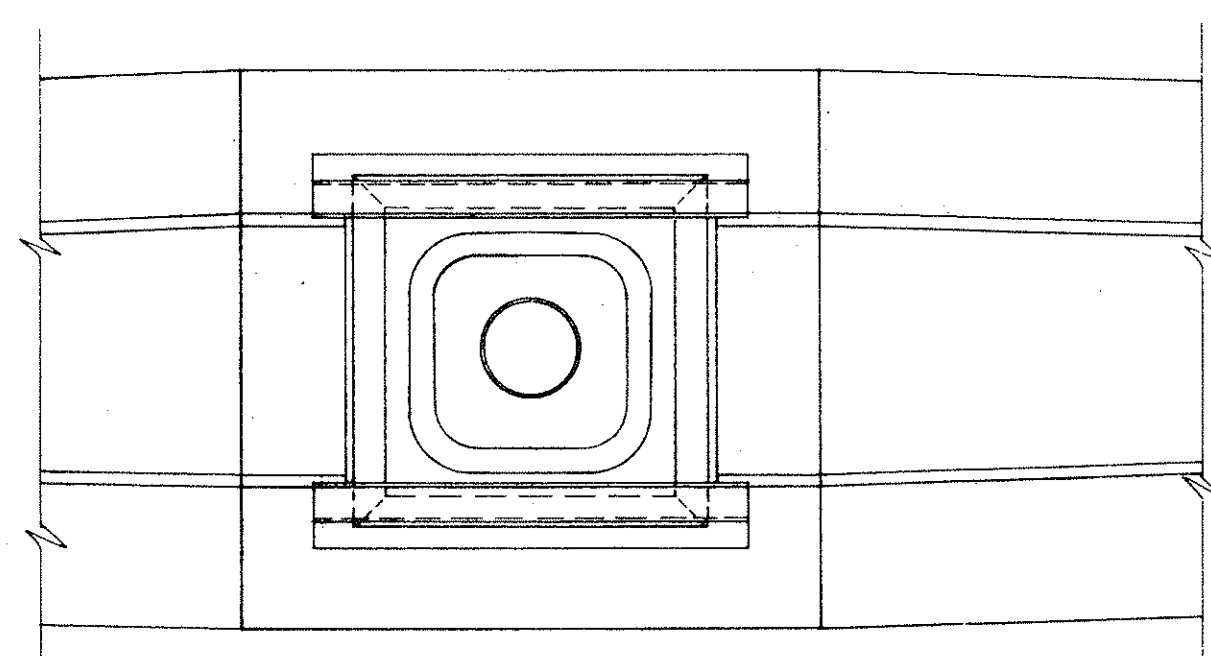


TYPICAL PLAN
Scale: 1"=1'-0"

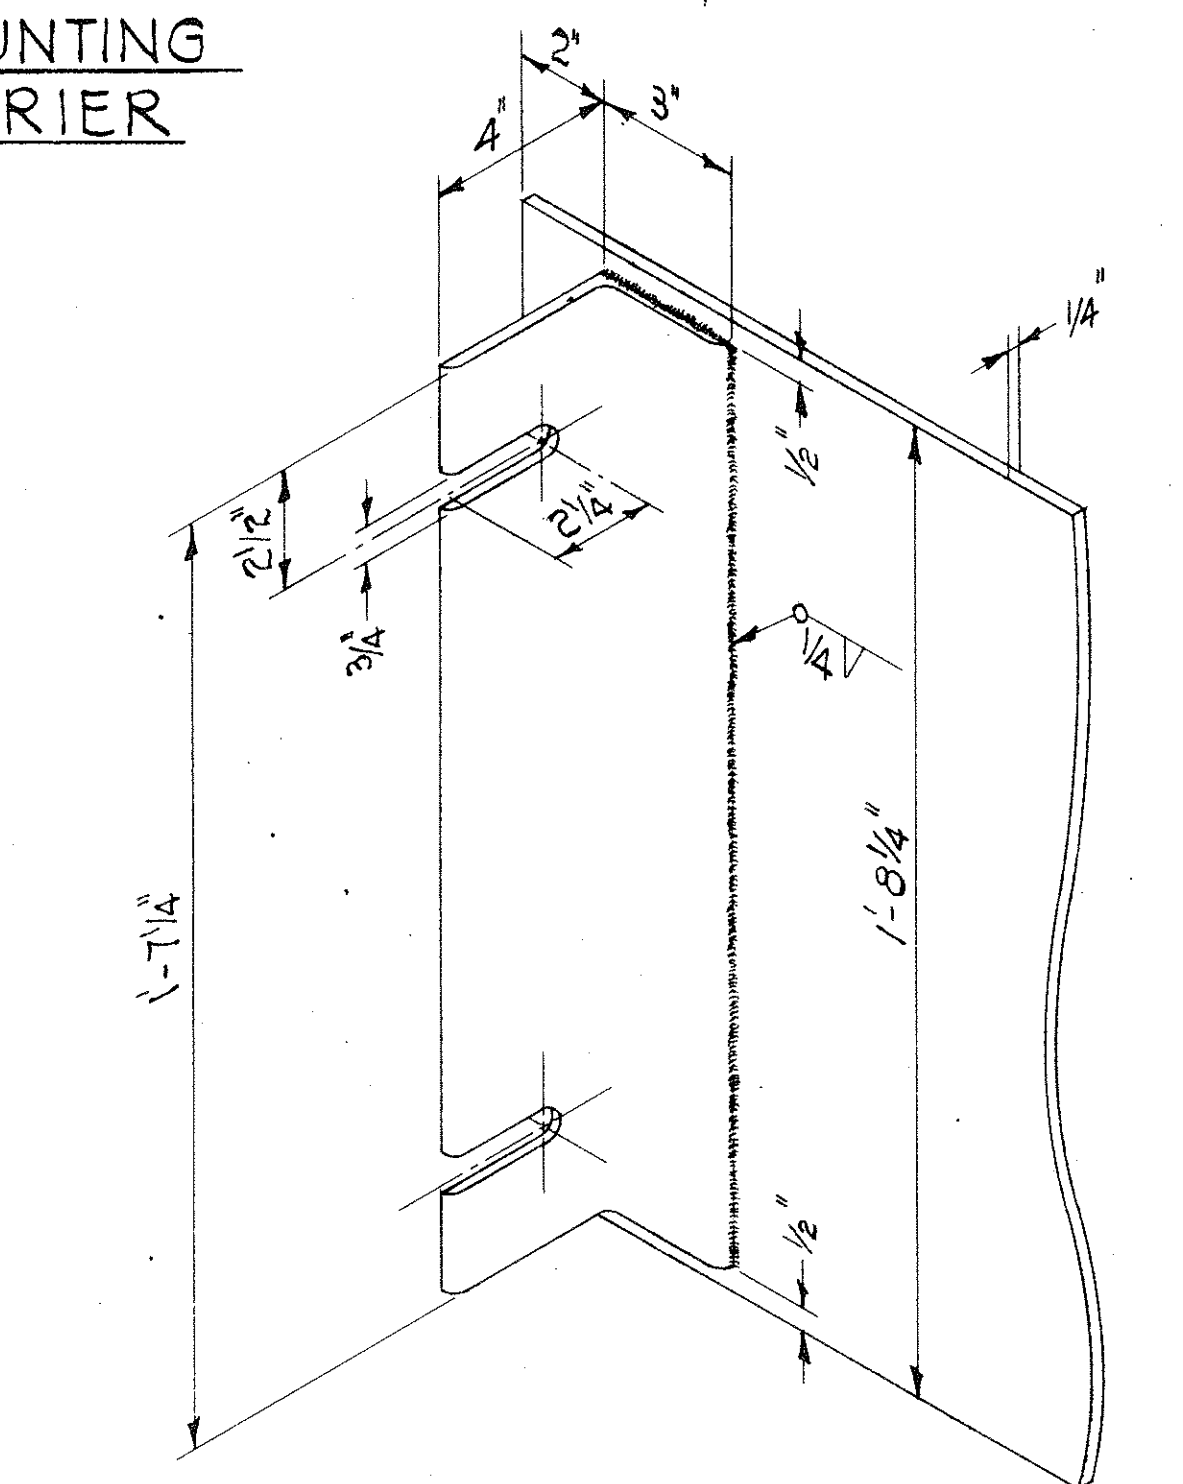

ANGLE IRON - COVER PLATE DETAIL
Scale: 3"=1'-0"

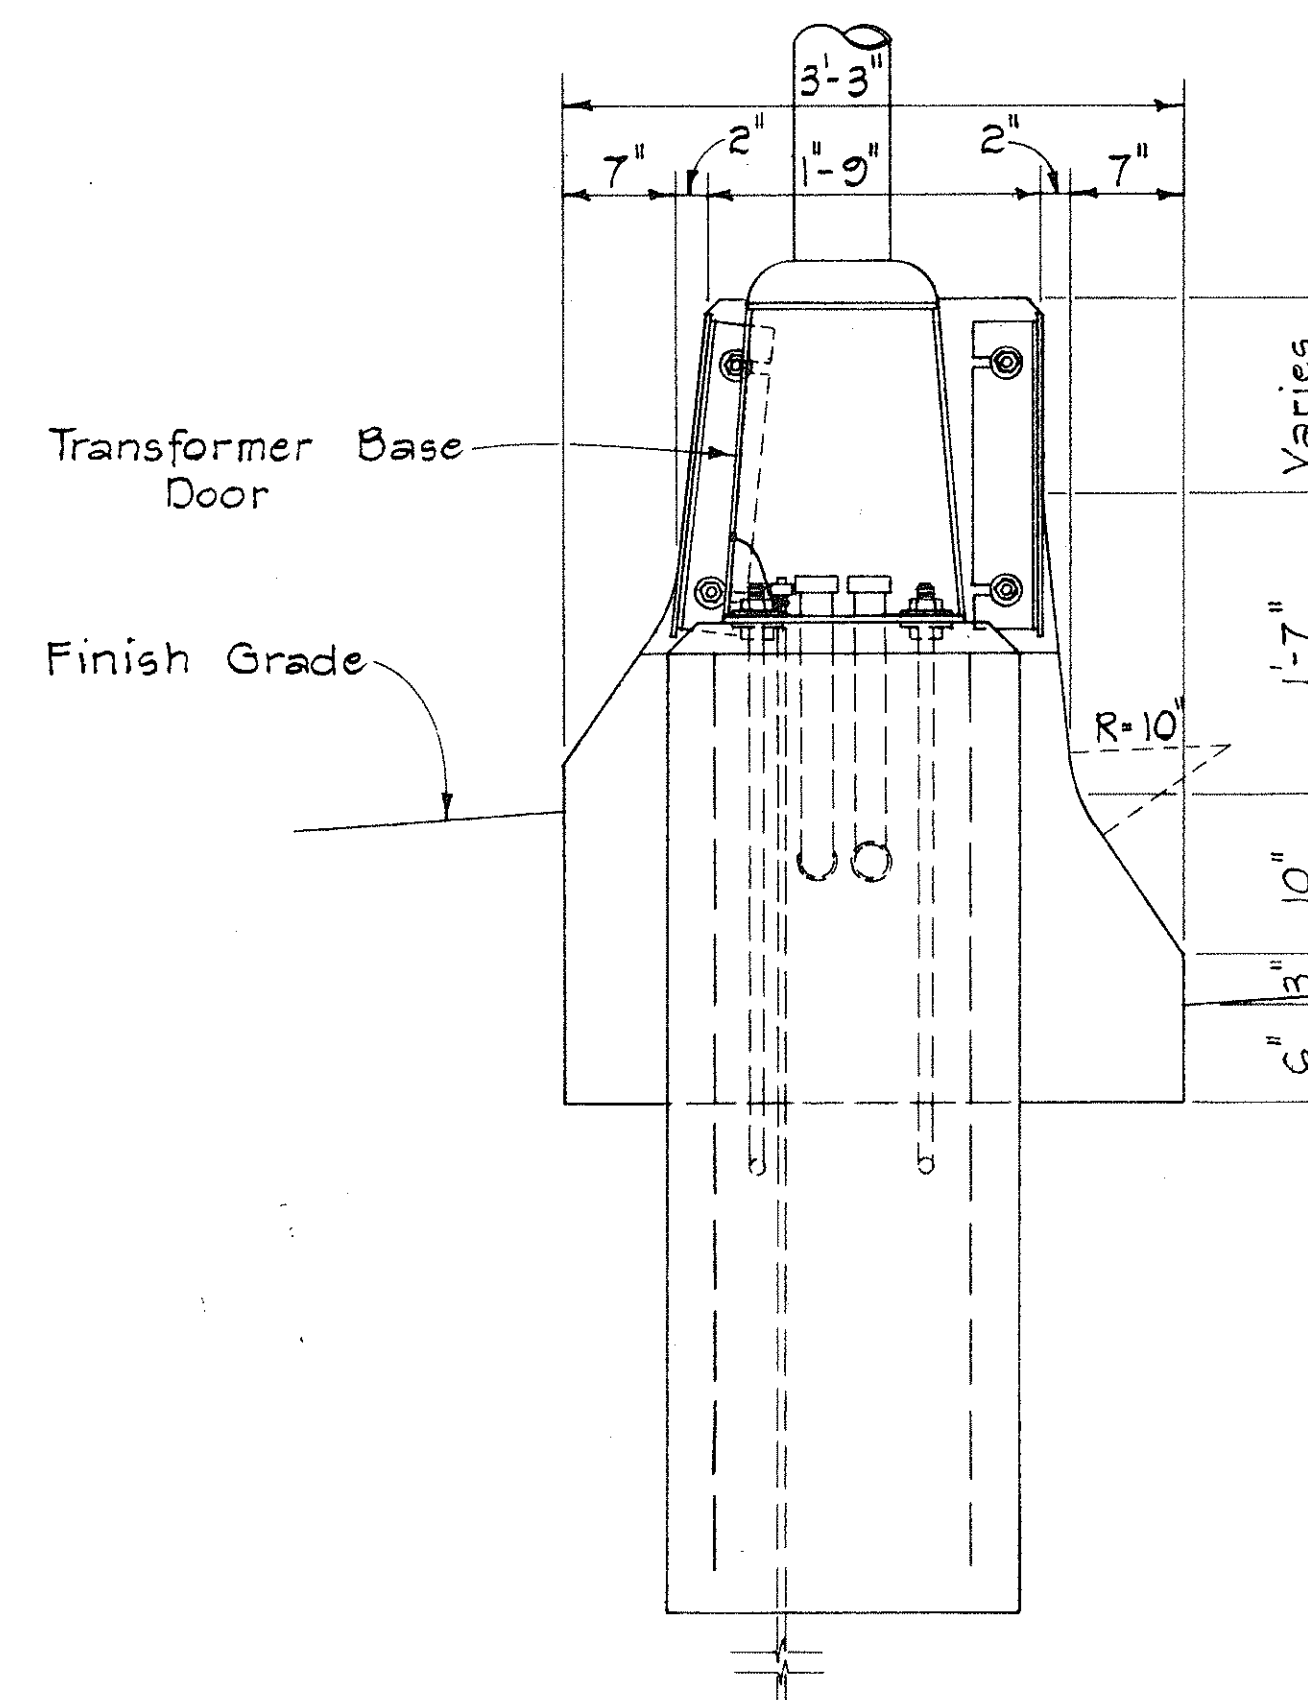

HIGHWAY LIGHTING STANDARD MOUNTING
DETAIL ON TYPE "B" CONCRETE BARRIER
Scale: 1"=1'-0"

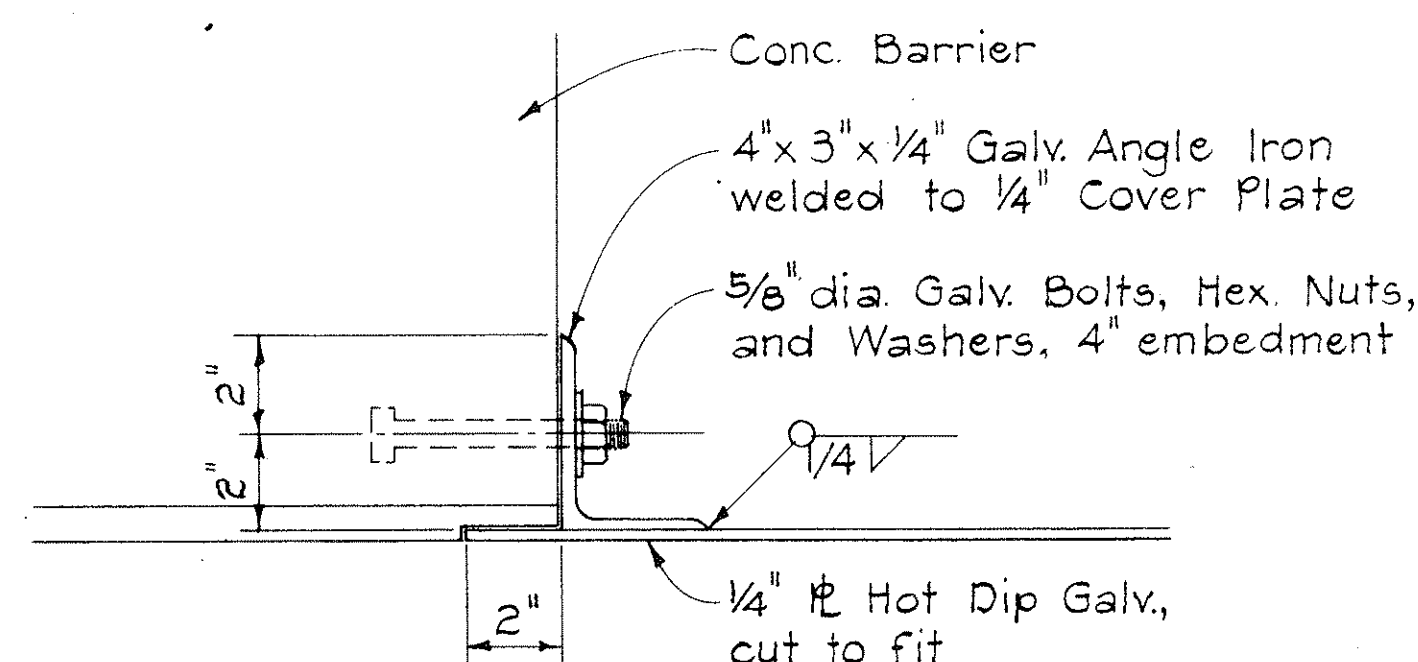

COVER PLATE ANCHOR DETAIL
Scale: 3"=1'-0"


NOTES:

- Constructing conc. barrier foundation for Hwy. Lighting Standards shall consist of all work and materials necessary for constructing the 3'-0" concrete barrier section as shown on the plans. The work shall include furnishing and installing cover plate, angle iron, nuts and bolts and all other appurtenances, and labor including galvanizing, as shown and necessary to complete the work.


APPROVAL, RECOMMENDED:
TRAFFIC ENGINEER *E. Tanaka* 12/29/69 DATE

APPROVED:
ASSISTANT CHIEF, ENGINEERING *W. J. Smith* 12/30/69 DATE

NO.	REVISION	APPROVED BY	DATE

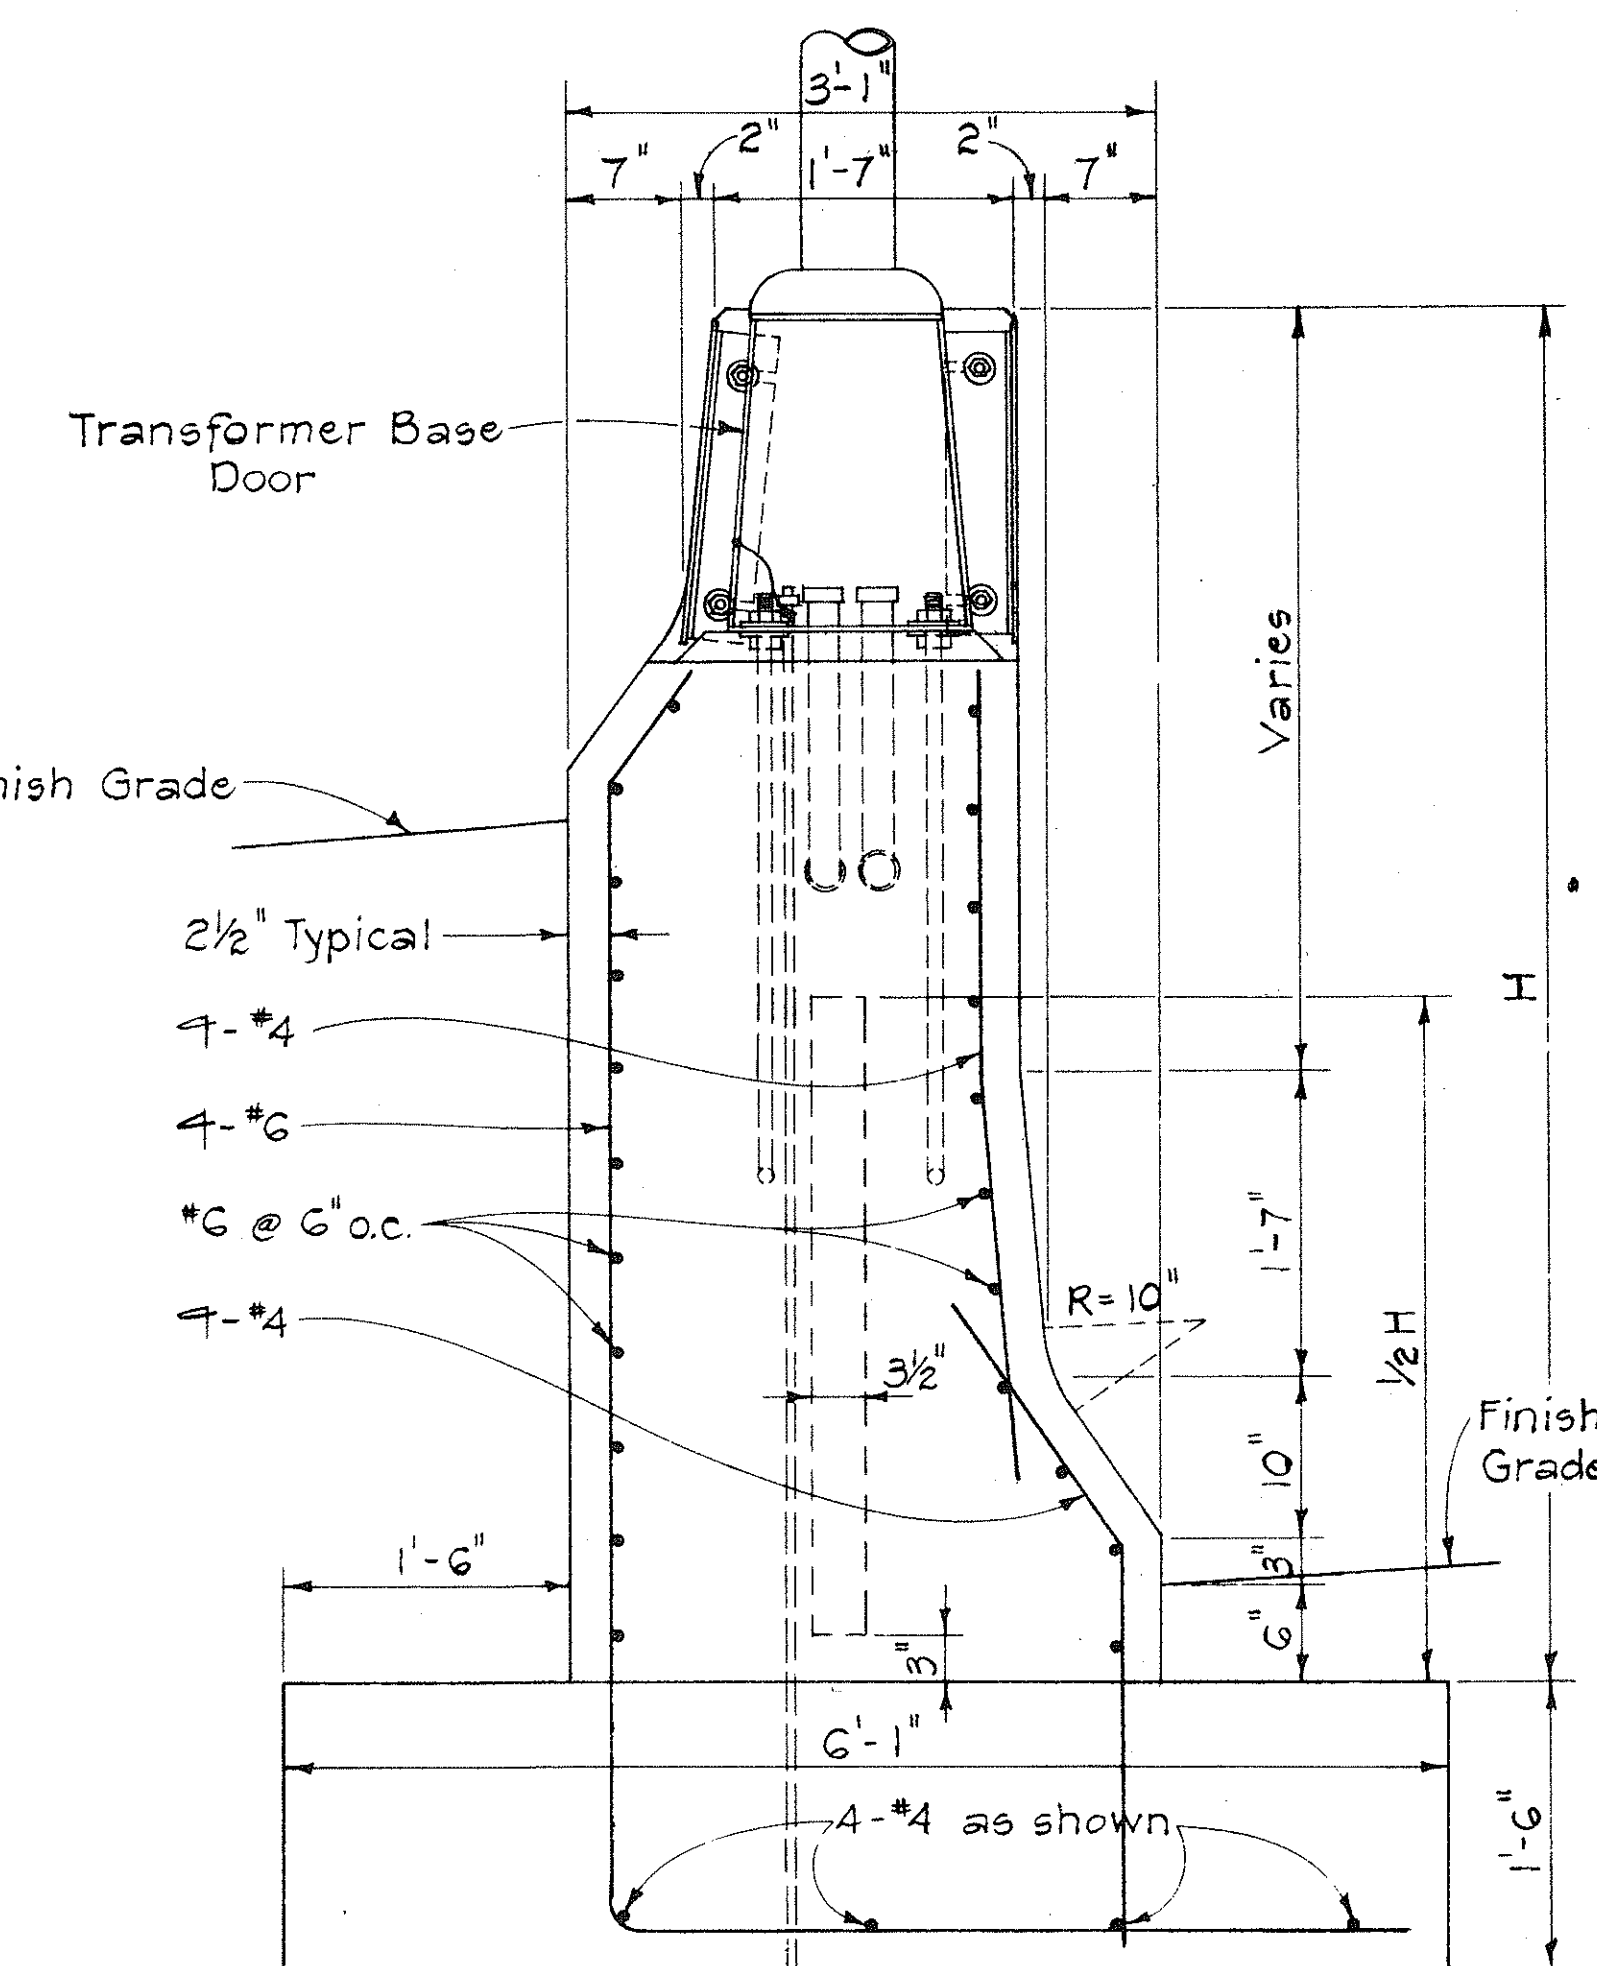

SECTION "B-B"
Scale: 1"=1'-0"

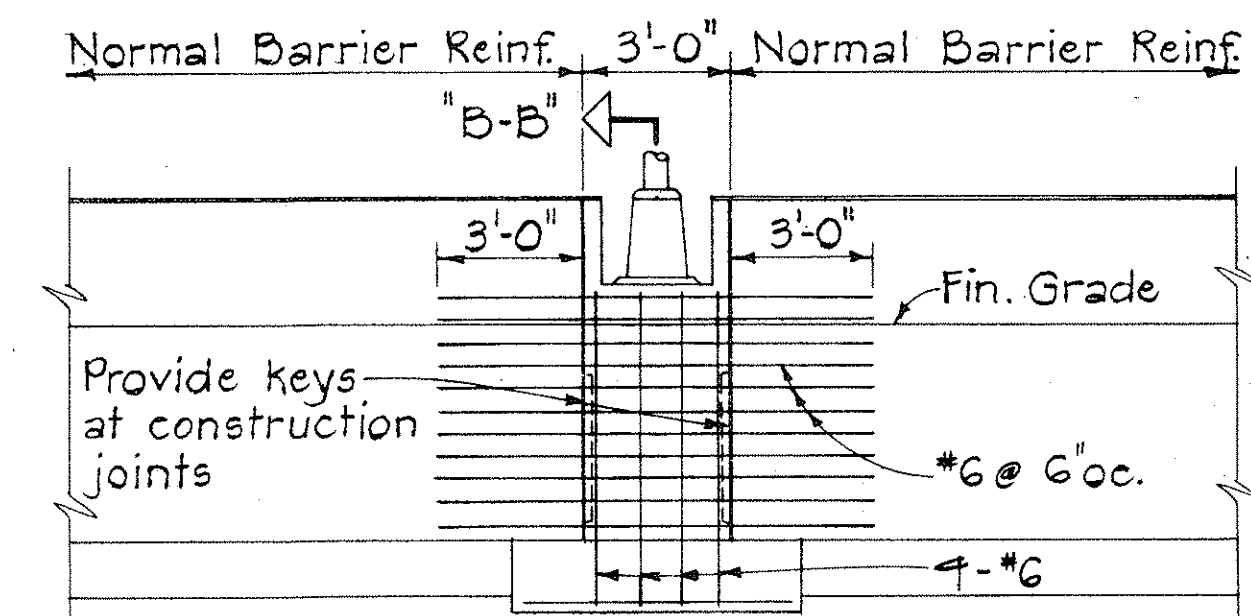

ELEVATION
Scale: 1/4"=1'-0"

HIGHWAY LIGHTING STANDARD MOUNTING
DETAIL ON TYPE "C & D" CONC. BARRIER

STATE OF HAWAII
DEPARTMENT OF TRANSPORTATION
HIGHWAYS DIVISION
HIGHWAY LIGHTING
STANDARD DETAIL
HIGHWAY LIGHTING
STANDARD MOUNTING
DET. ON CONC. BARRIER

Scale: As Shown Date: AUG. 1973

SHEET No. 8 OF SHEETS DT 918